


MATCH LINE 30+50
SEE SHEET 40

MATCH LINE 35+50
SEE ABOVE RIGHT

MATCH LINE 35+50
SEE BELOW LEFT

MATCH LINE 40+50
SEE SHEET 42

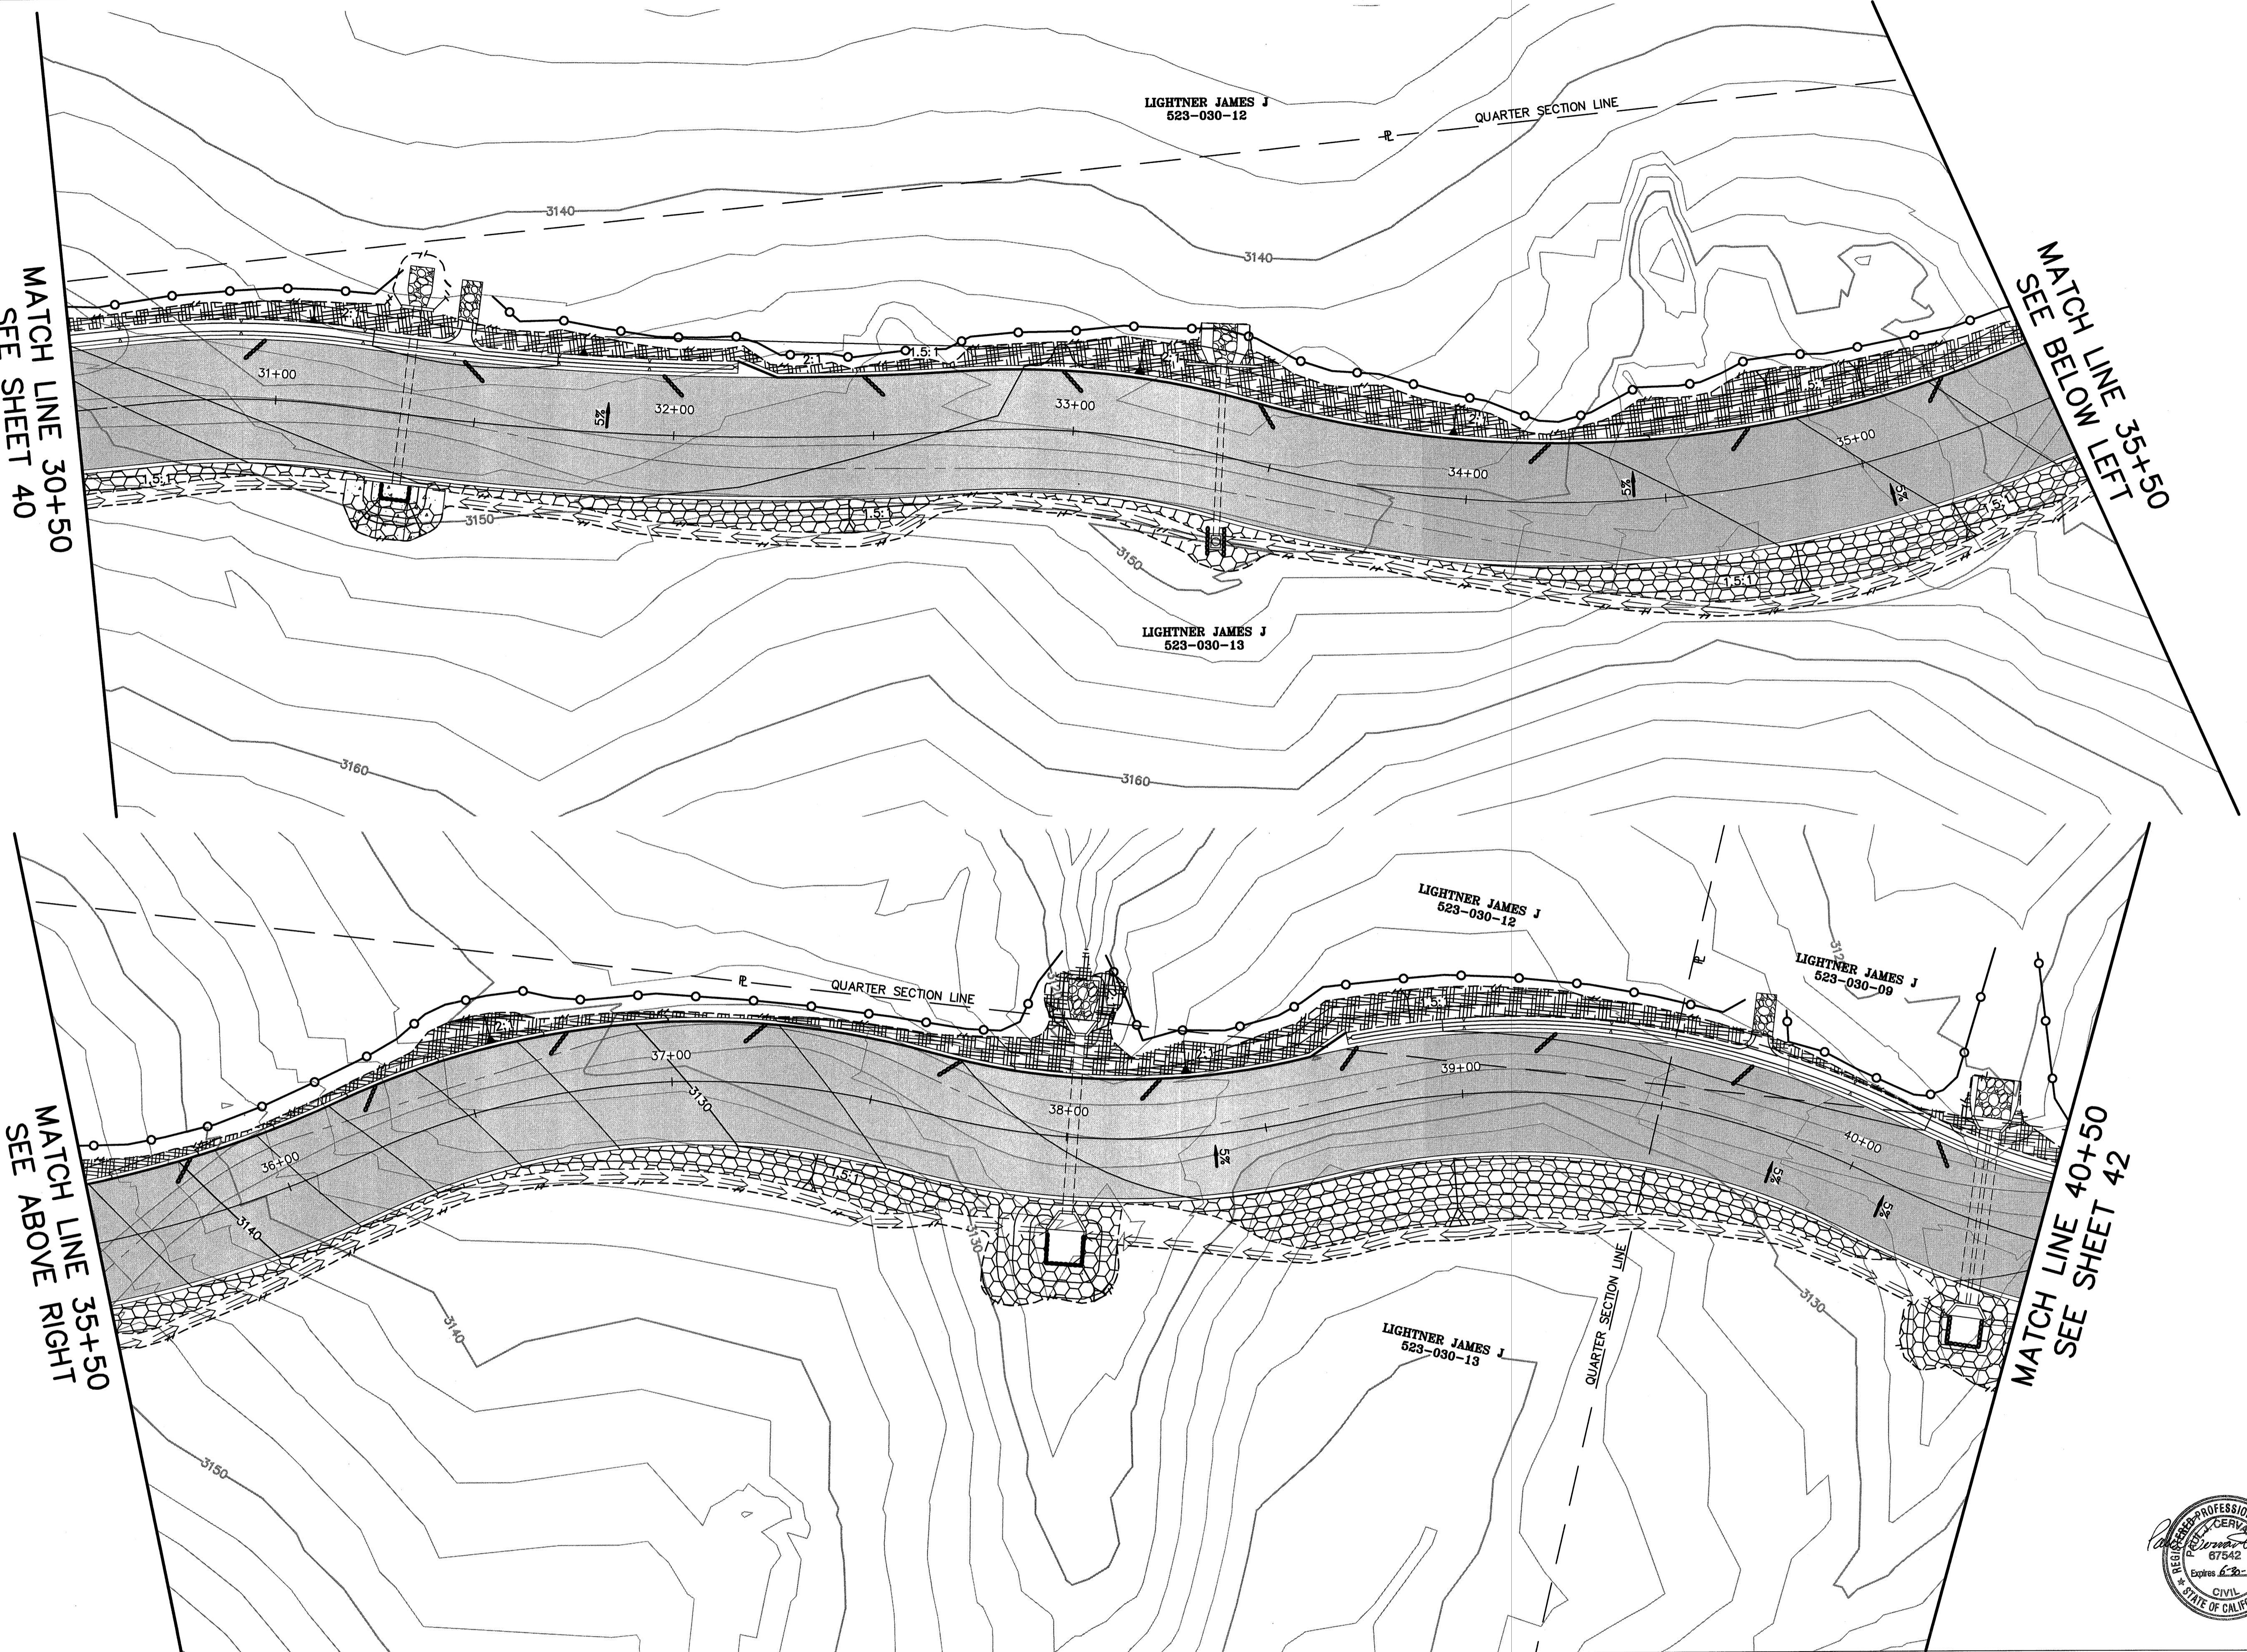

REVISIONS

NO.	WORK DONE	DATE	BY	APP'D	NO.	WORK DONE	DATE	BY	APP'D	NO.	WORK DONE	DATE	BY	APP'D	NO.

SAN DIEGO GAS & ELECTRIC COMPANY
SAN DIEGO, CALIFORNIA

SUNCREST SUBSTATION ACCESS ROAD
EROSION CONTROL

DRAWN BY: DHT	DATE: 3/24/10	SCALE: 1"=20'	W.O.: -	REV.: 0
CHECKED BY: PJC	DATE: -			
APPROVED BY: CR	DATE: -	SHEET 43 OF 55		
CAD NO.: IPPVT43	PLOT SCALE: 1=1			



SCR-C-243

N:\SDB039600\CADD\USFS\Civil\IP-PVT\IPPVT43.dwg