


GRAPHIC SCALE
 0' 10' 20' 30' 40' 60' 80'
 SCALE 1" = 20'

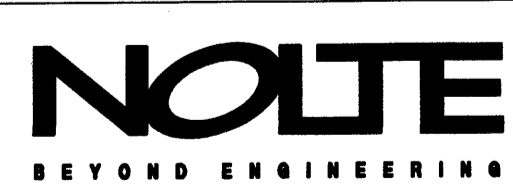


MATCH LINE 40+50
 SEE SHEET 41

MATCH LINE 45+50
 SEE ABOVE RIGHT

MATCH LINE 45+50
 SEE BELOW LEFT

MATCH LINE 50+50
 SEE SHEET 43

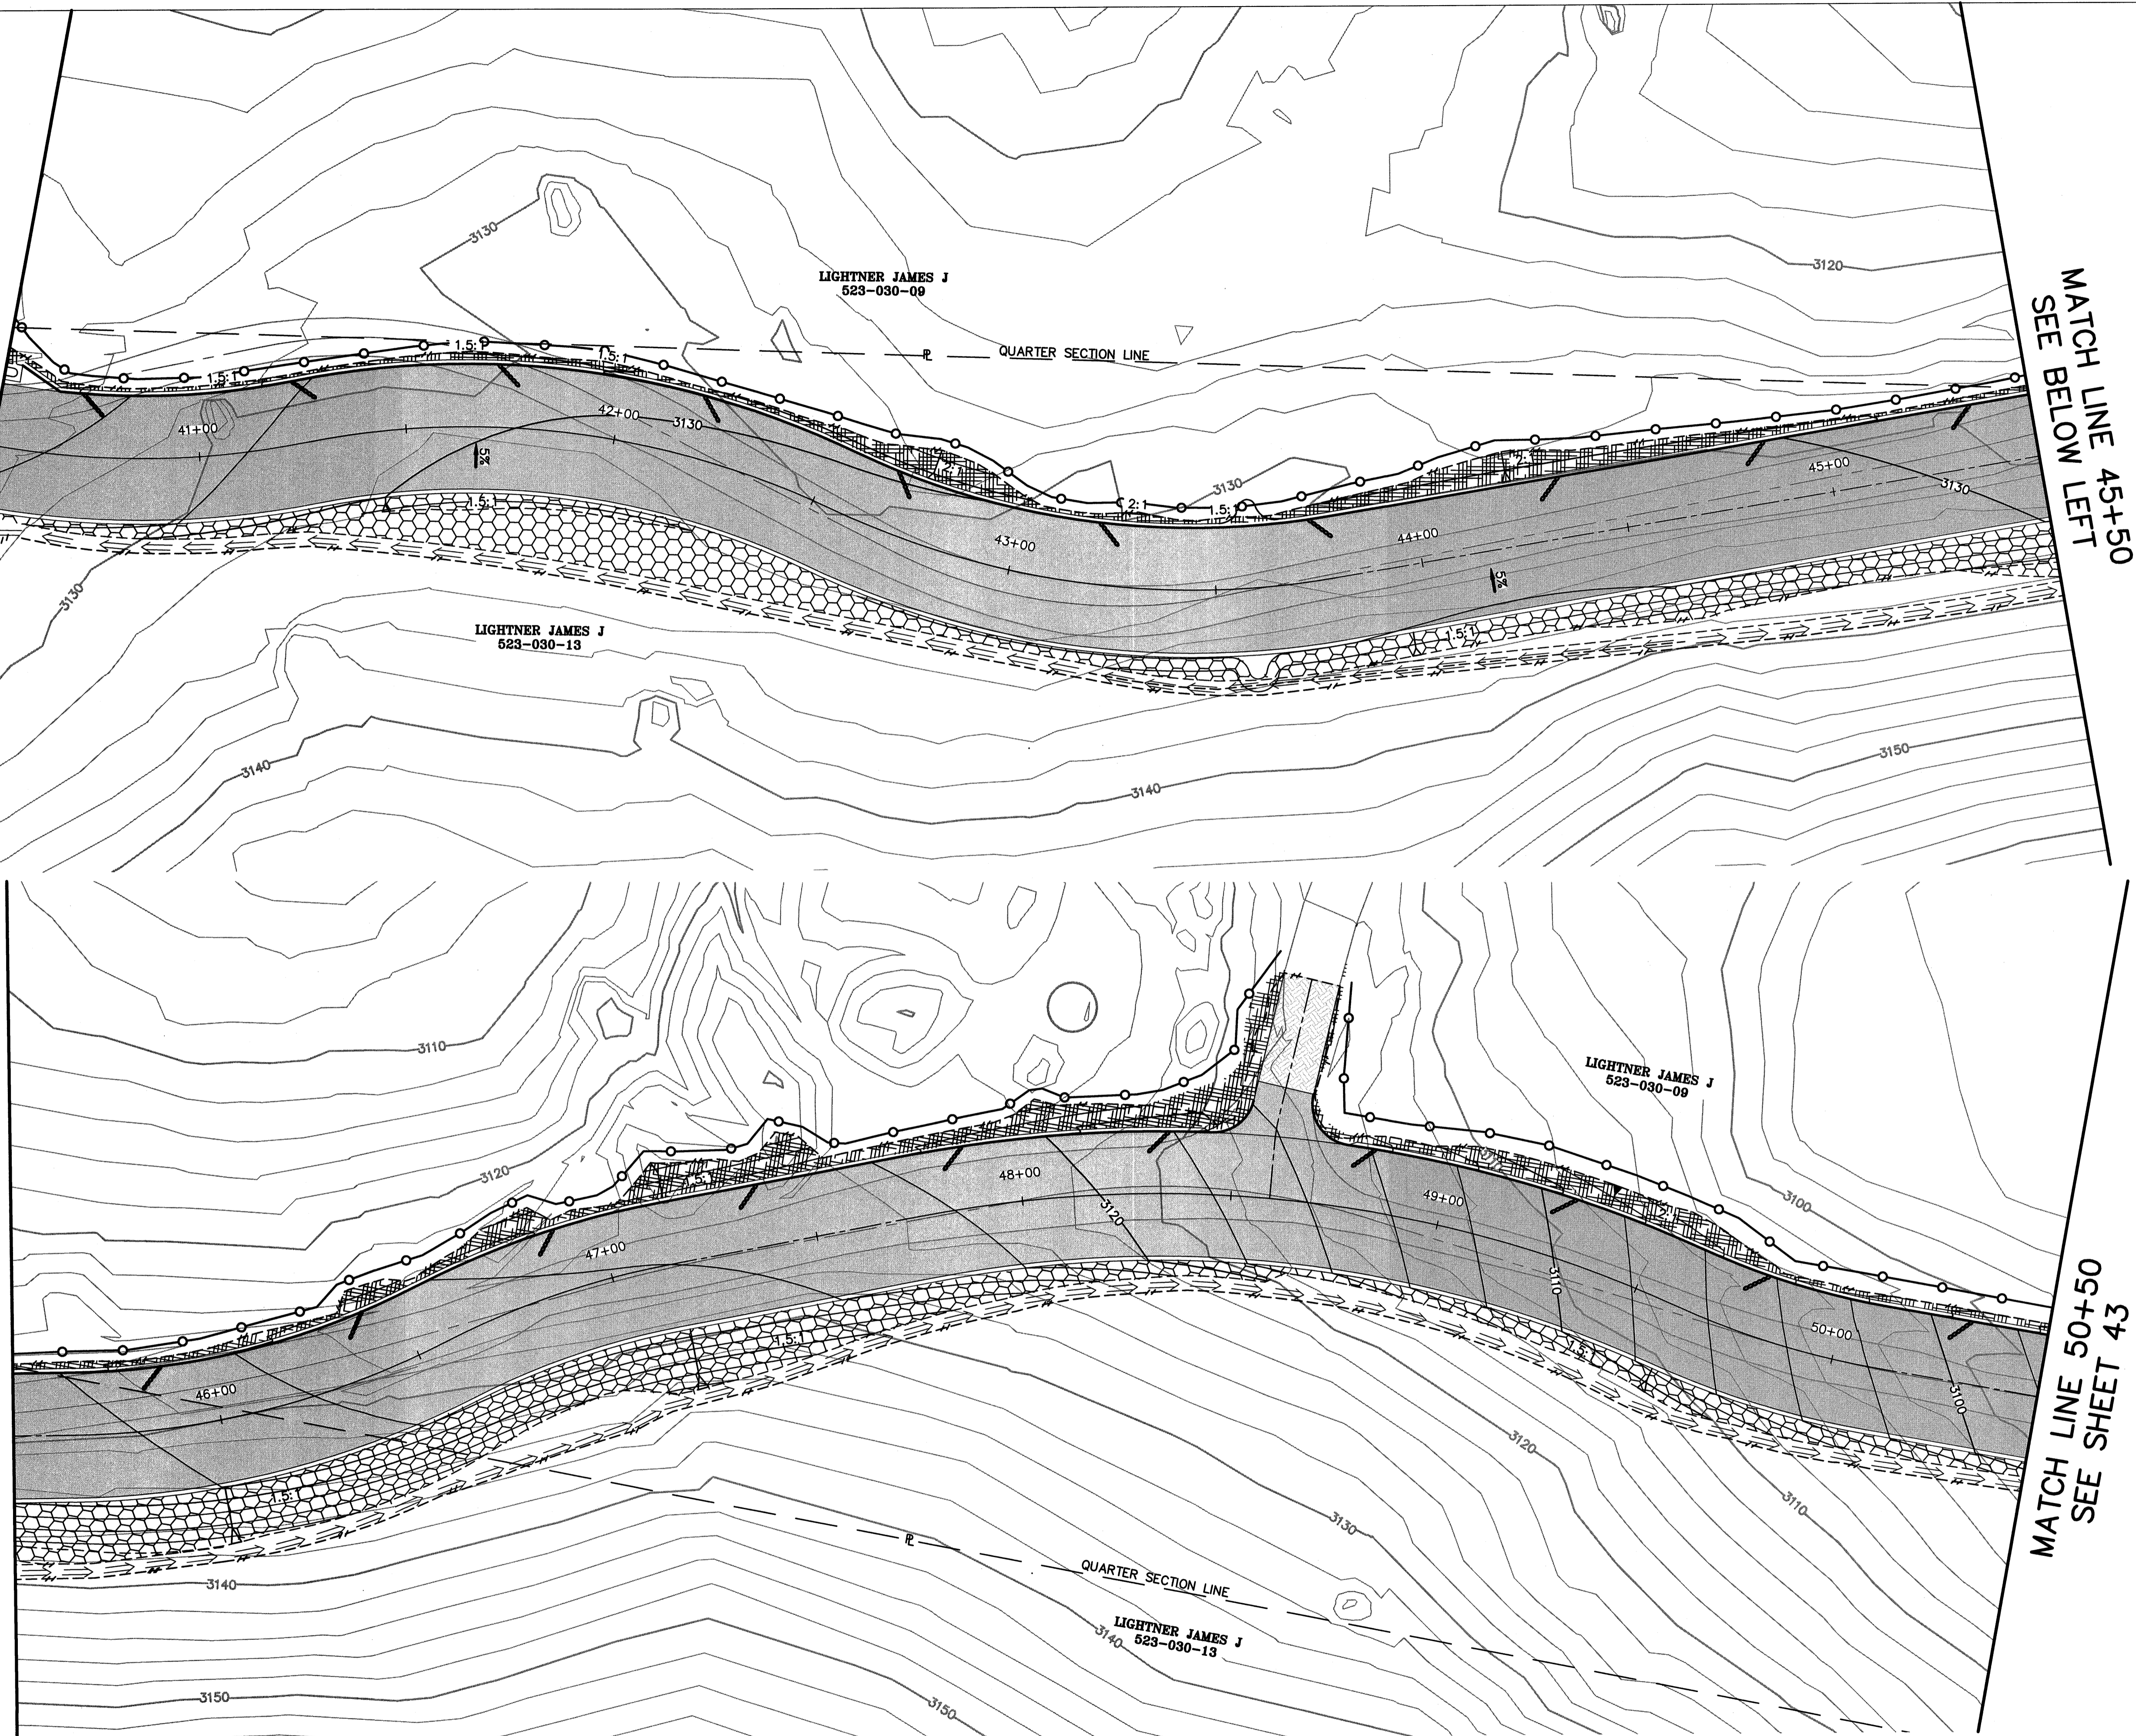

REVISIONS

NO.	WORK DONE	DATE:	BY:	APP'D:	NO.	WORK DONE	DATE:	BY:	APP'D:	NO.	WORK DONE	DATE:	BY:	APP'D:	NO.

SAN DIEGO GAS & ELECTRIC COMPANY
 SAN DIEGO, CALIFORNIA

SUNCREST SUBSTATION ACCESS ROAD
 EROSION CONTROL

DRAWN BY: DHT	DATE: 3/24/10	SCALE: 1"=20'	W.G.:	REV: 0
CHECKED BY: PJC	DATE: -			
APPROVED BY: CR	DATE: -	SHEET 44 OF 55		
CAD NO.: IPPVT44	PLOT SCALE: 1=1			

SCR-C-244

N:\SD\03600\CADD\USFS\CIVIL\IP-PVT\IPPVT44