



MATCH LINE 50+50
SEE SHEET 42

MATCH LINE BELOW 55+50
SEE SHEET 44

LIGHTNER JAMES J
523-030-08

WILSON DEAN R
& DEBORAH S
523-040-08



QUARTER SECTION LINE

SECTION LINE

MATCH LINE 55+50
SEE ABOVE RIGHT

MATCH LINE 60+50
SEE SHEET 44

WILSON DEAN R
& DEBORAH S
523-040-08

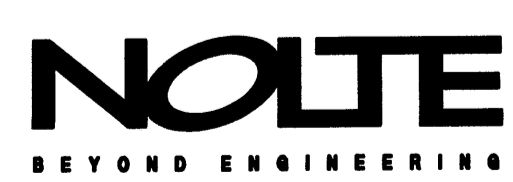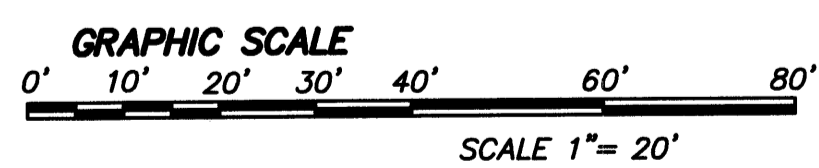

REVISIONS

NO.	WORK DONE	DATE	BY	APP'D	NO.	WORK DONE	DATE	BY	APP'D	NO.	WORK DONE	DATE	BY	APP'D	NO.

SAN DIEGO GAS & ELECTRIC COMPANY
SAN DIEGO, CALIFORNIA
SUNCREST SUBSTATION ACCESS ROAD
EROSION CONTROL

DRAWN BY: DHT	DATE: 3/24/10	SCALE: 1"=20'	W.O.: -	REV.: 0
CHECKED BY: PJC	DATE: -			
APPROVED BY: CR	DATE: -	SHEET 45 OF 55		
CAD NO.: IPPVT45		PLOT SCALE: 1=1		

SCR-C-245

N:\SD\099600\CADD\USFS\CIVIL\IP--PVT\IPPVT45