

MATCH LINE 110+50
SEE SHEET 48


WILSON DEAN R
& DEBORAH S
523-040-08

MATCH LINE 115+50
SEE BELOW LEFT

SLAUGHTER
RICHARD & JANETTE
523-051-01

MATCH LINE 115+50
SEE ABOVE RIGHT

MATCH LINE 120+50
SEE SHEET 50

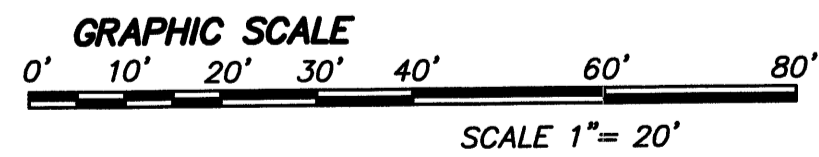

REVISIONS

NO.	WORK DONE	DATE:	BY:	APP'D:	NO.	WORK DONE	DATE:	BY:	APP'D:	NO.	WORK DONE	DATE:	BY:	APP'D:	NO.

SAN DIEGO GAS & ELECTRIC COMPANY
SAN DIEGO, CALIFORNIA

SUNCREST SUBSTATION ACCESS ROAD
EROSION CONTROL

DRAWN BY: DHT	DATE: 3/24/10	SCALE: 1"=20'	W.O.:	REV: 0
CHECKED BY: PJC	DATE: -			
APPROVED BY: CR	DATE: -	SHEET 51 OF 55		
CAD NO.: IPPVT51		PLOT SCALE: 1=1		

SCR-C-251

N:\SD809600\CADD\USFS\CIVIL\IP--PVT\IPPVT51