





MATCH LINE 120+50
SEE SHEET 49

MATCH LINE 125+50
MATCH LINE 121 ENIT HCHTAW
SEE BELOW LEFT

MATCH LINE 125+50
SEE ABOVE RIGHT

MATCH LINE 130+50
SEE SHEET 51

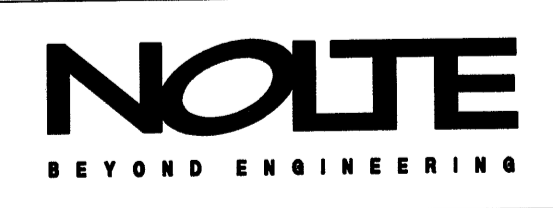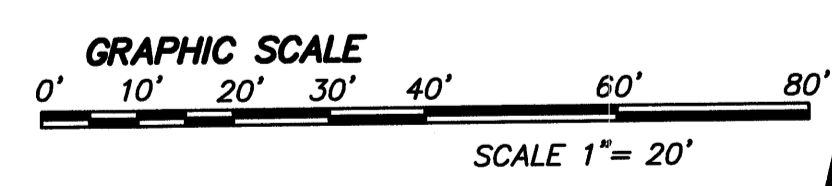

REVISIONS

NO.	WORK DONE	DATE	BY	APP'D	NO.	WORK DONE	DATE	BY	APP'D	NO.	WORK DONE	DATE	BY	APP'D	NO.	WORK DONE	DATE	BY	APP'D	NO.	

SAN DIEGO GAS & ELECTRIC COMPANY
SAN DIEGO, CALIFORNIA

SUNCREST SUBSTATION ACCESS ROAD

EROSION CONTROL

DRAWN BY: DHT	DATE: 3/24/10	SCALE: 1"=20'	W.O.: -	REV: 0
CHECKED BY: PJC	DATE: -			
APPROVED BY: CR	DATE: -	SHEET 52 OF 55		
CAD NO: IPPV152	PLOT SCALE: 1=1			

SCR-C-252

N:\SDB039600\CADD\USFS\CIVIL\IP-PVT\IPPV152.XREFS