






MATCH LINE 100+50
SEE SHEET 47

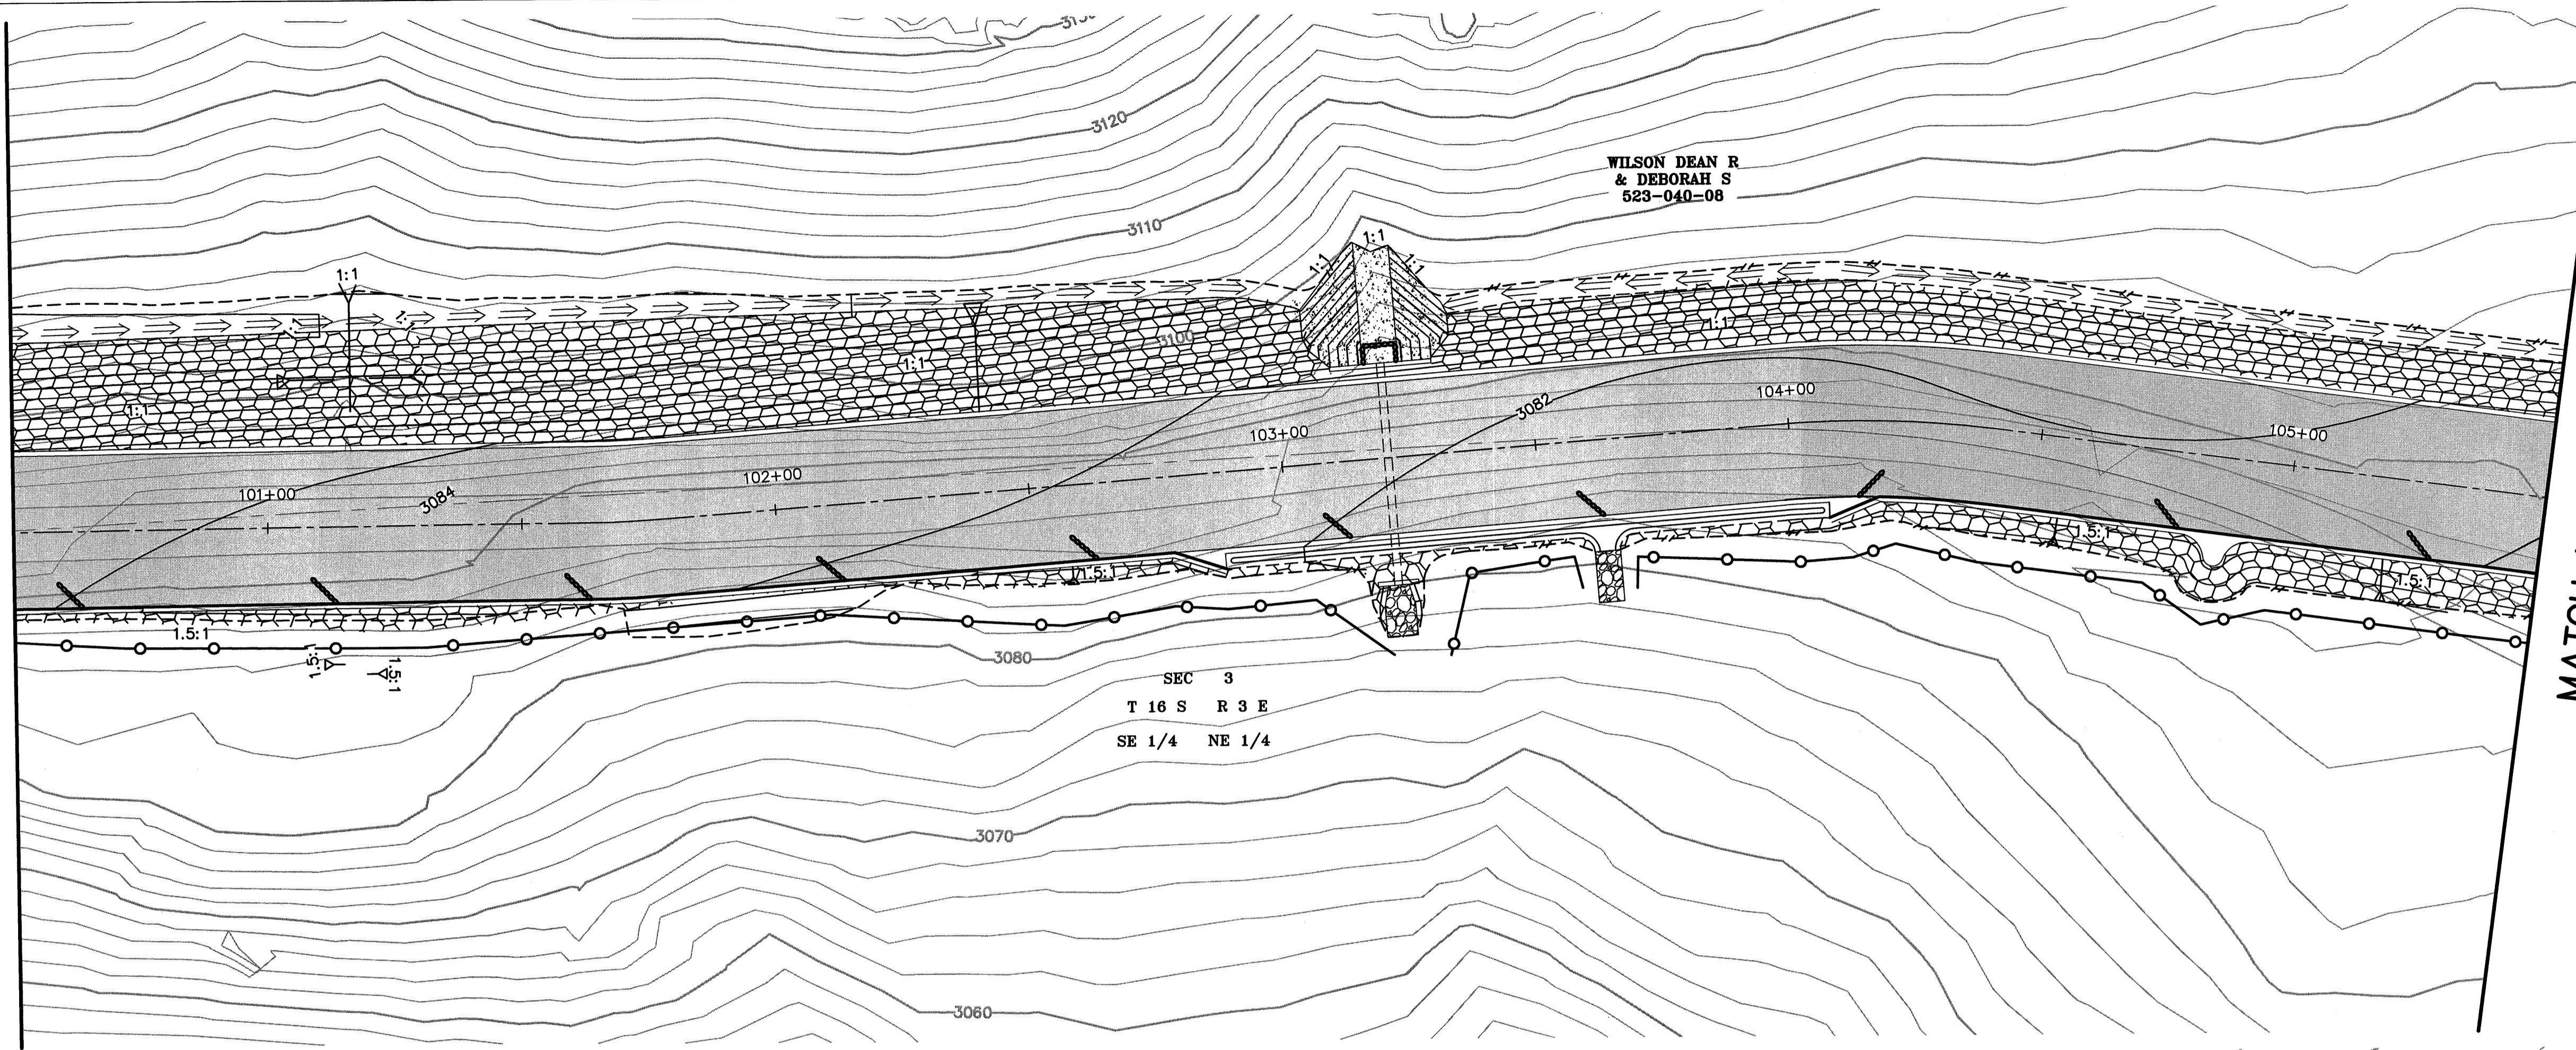


MATCH LINE 105+50
SEE BELOW LEFT

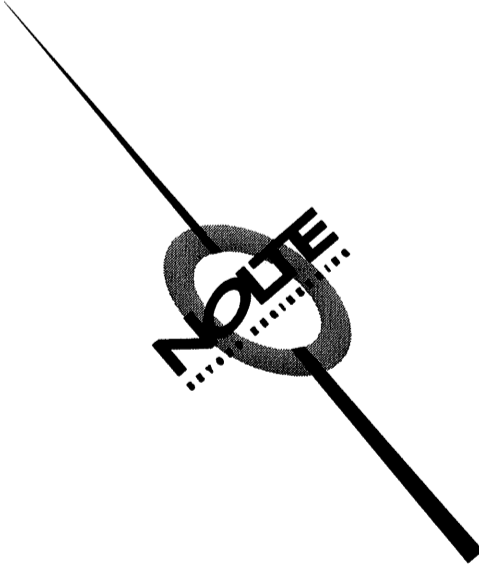

MATCH LINE 105+50
SEE ABOVE RIGHT

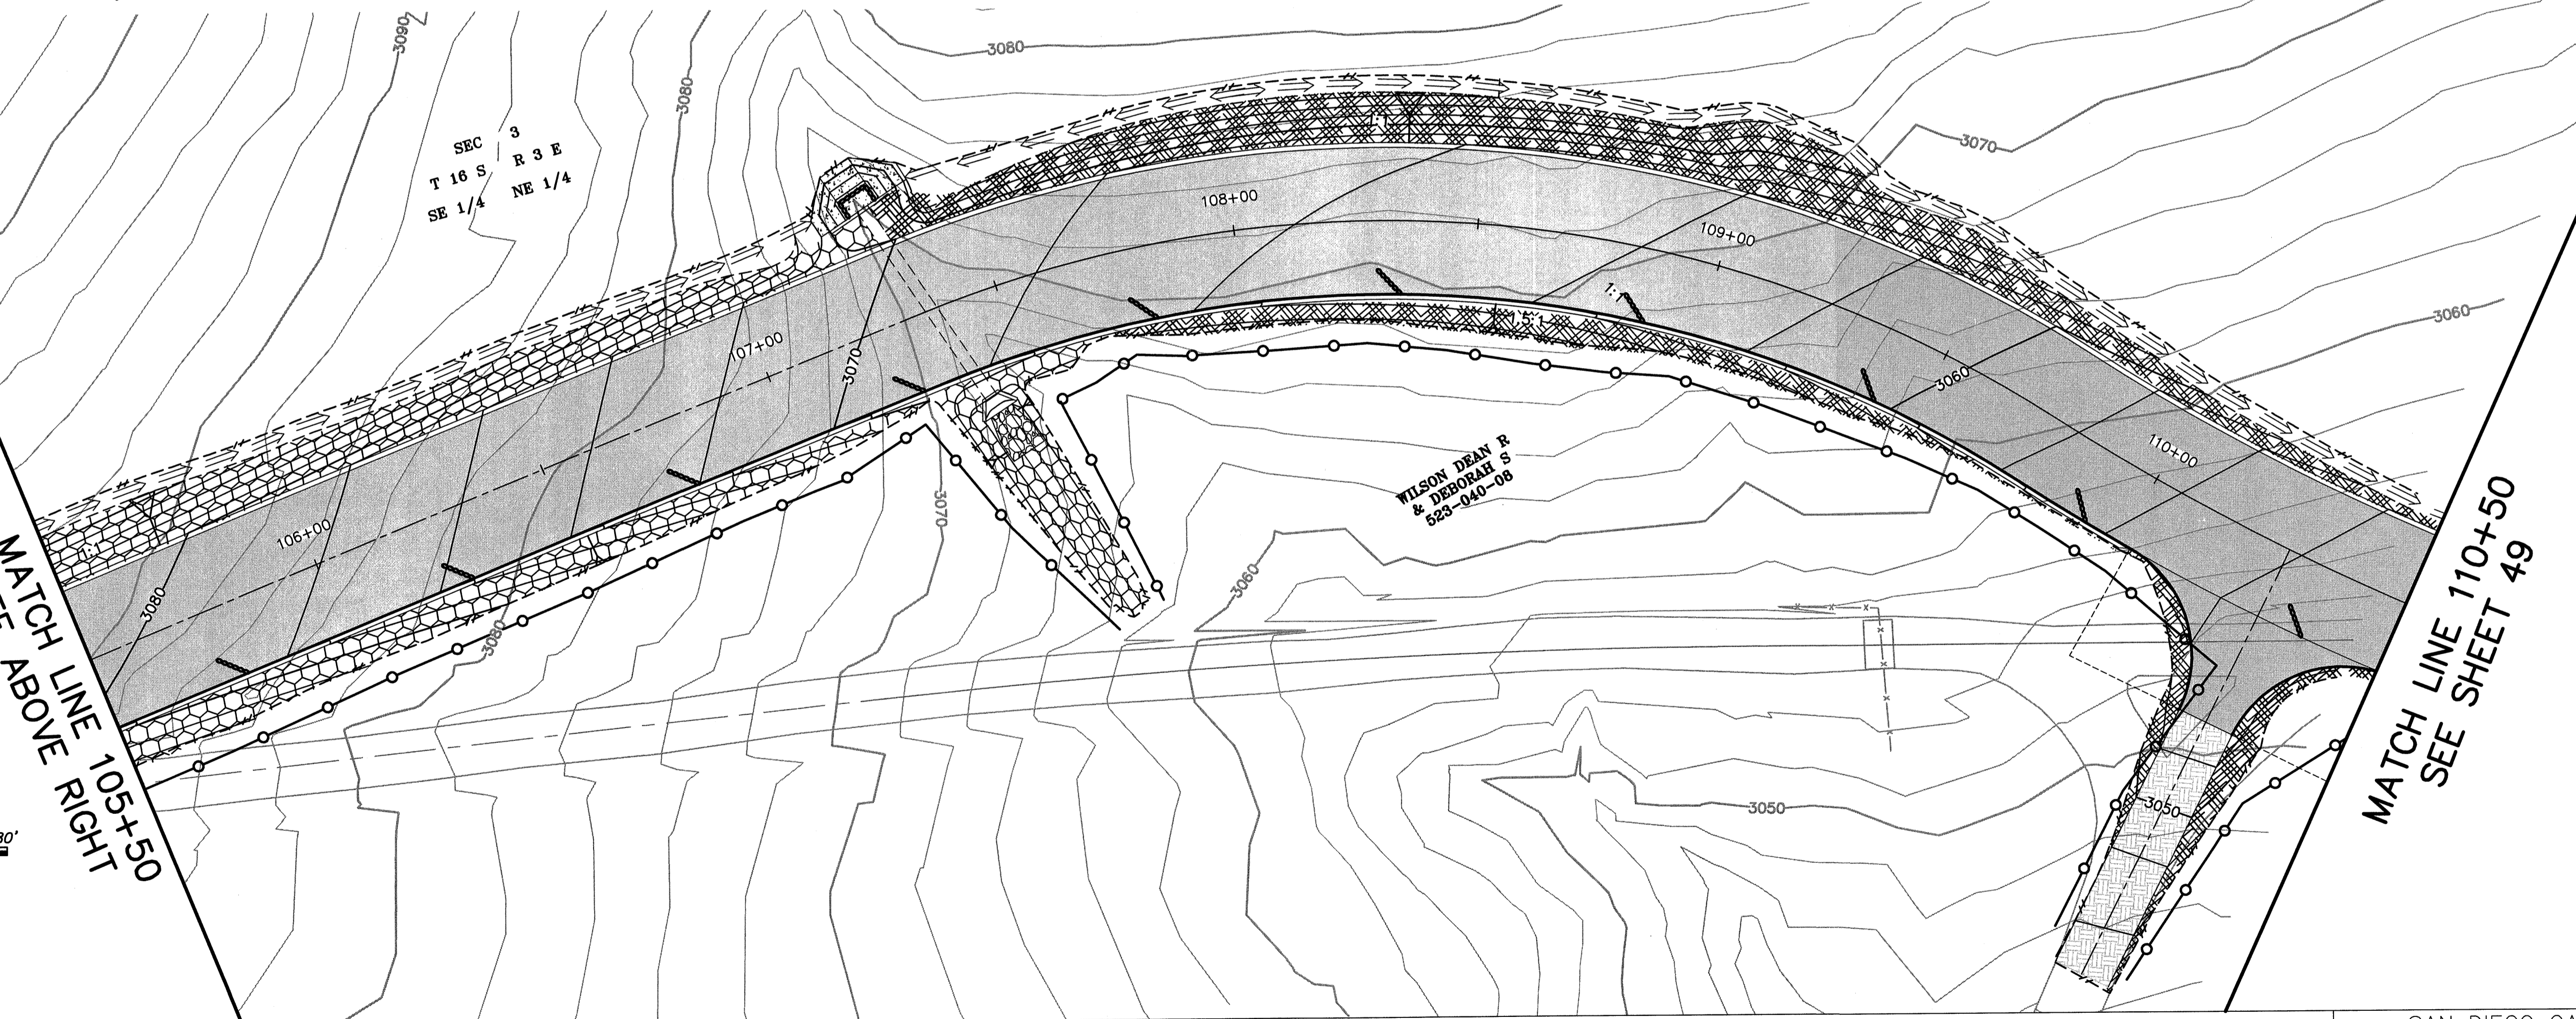

MATCH LINE 110+50
SEE SHEET 49

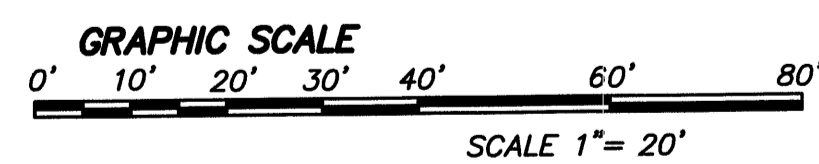

REVISIONS

NO.	WORK DONE	DATE	BY	APP'D	NO.	WORK DONE	DATE	BY	APP'D	NO.	WORK DONE	DATE	BY	APP'D	NO.	WORK DONE	DATE	BY	APP'D	NO.	

SAN DIEGO GAS & ELECTRIC COMPANY
SAN DIEGO, CALIFORNIA

SUNCREST SUBSTATION ACCESS ROAD

EROSION CONTROL

DRAWN BY: DHT	DATE: 3/24/10	SCALE: 1"=20'	W.O.:	REV: 0
CHECKED BY: PJC	DATE: --			
APPROVED BY: CR	DATE: --	SHEET 50 OF 55		
CAD NO.: IPPVT50	PLOT SCALE: 1=1			

SCR-C-250

N:\SDB039600_CADD\USFS\CIVIL\IP-PVT\IPPVT50.XREFS