


SECTION A-A
EXISTING RIGHT-OF-WAY LOOKING WEST
 (Refer to Figure 3-7a)

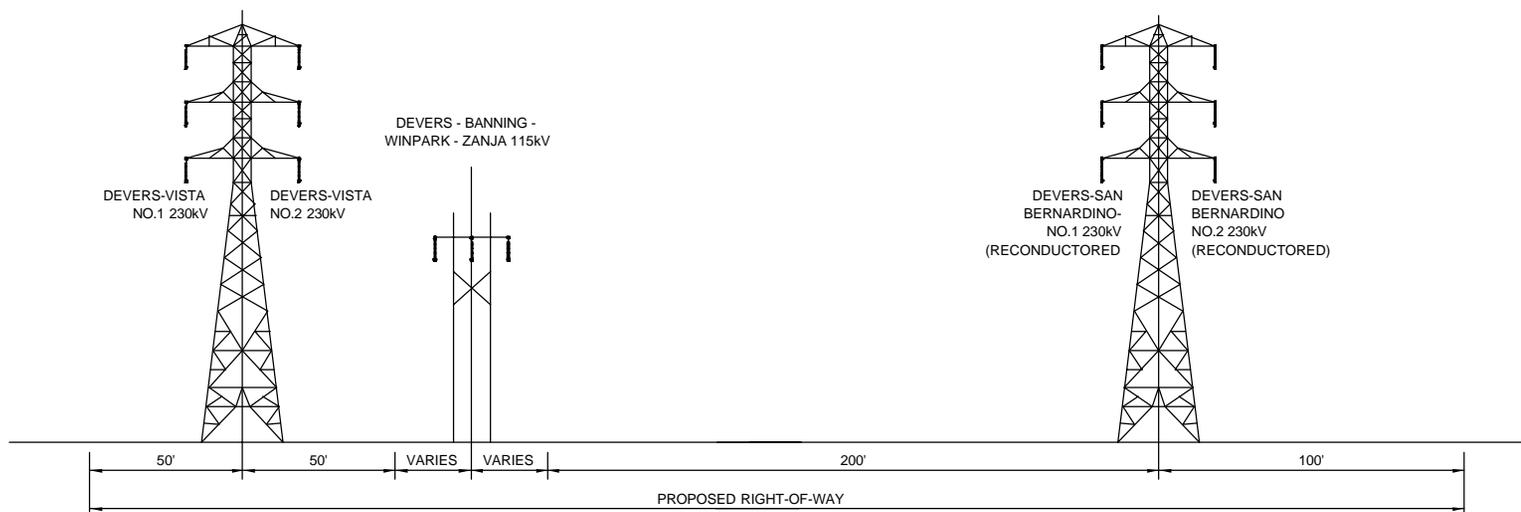

SECTION A-A
PROPOSED RIGHT-OF-WAY LOOKING WEST
 (Refer to Figure 3-7a)

Figure 3-7b
Typical Sections