


**Devers-Palo Verde No. 2 Transmission Line Project
 Colorado River Substation Expansion
 B. DESCRIPTION OF PROPOSED PROJECT**

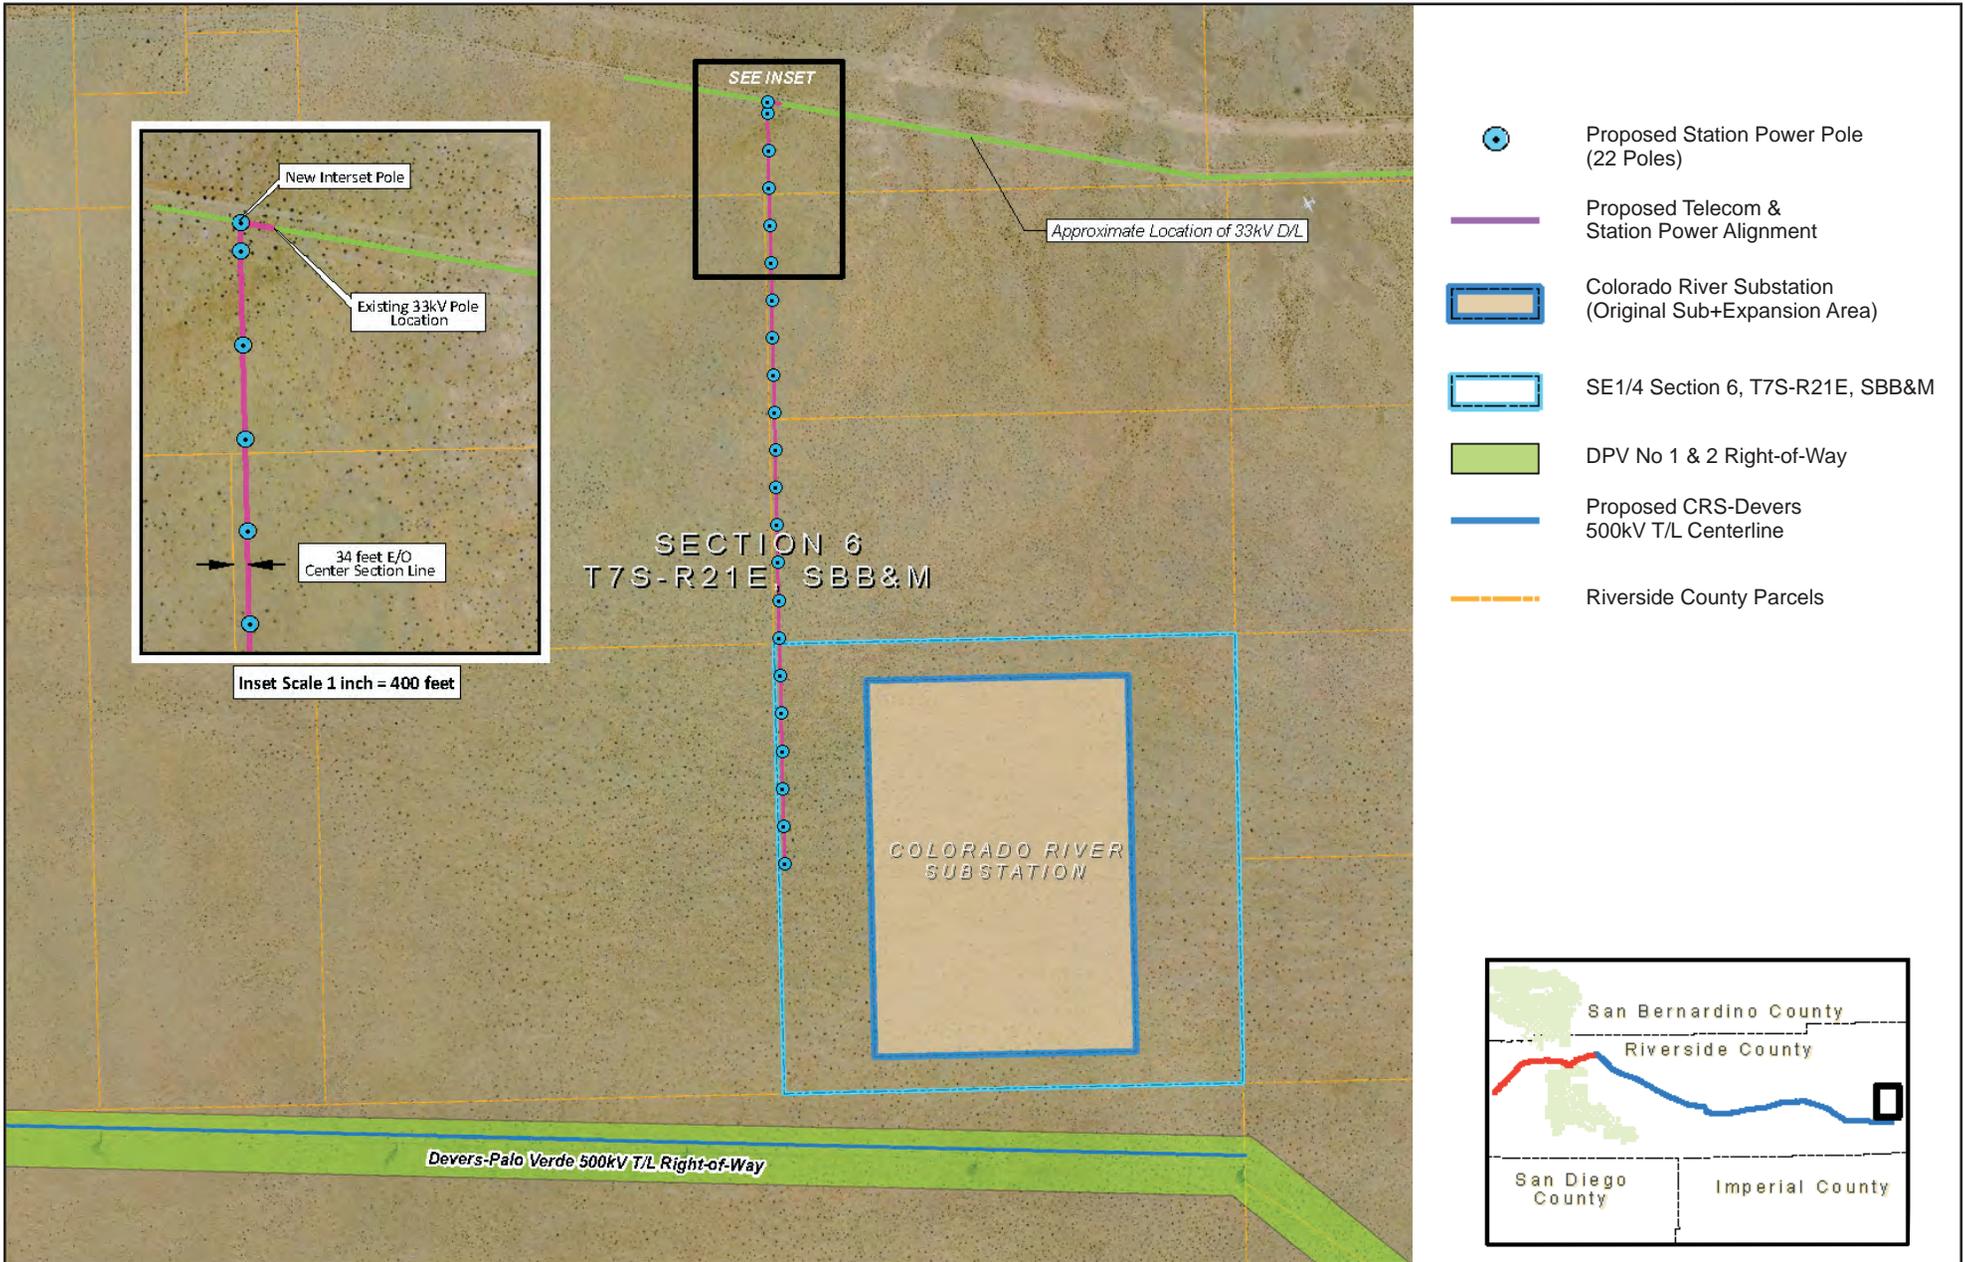

Source: SCE, 2010.

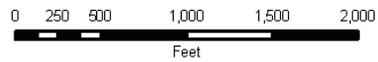


Figure B-5

Proposed Distribution and Telecommunications Lines