

Appendix A

Project Description Figures

Figures 2-4a through 2-4c Project Components

Figure 2-5 Photographs of the Proposed Metering Site

Figure 2-6 Metering Station Layout


Figure 2-7 Representative Photographs of the Gas Pipeline Route

Figure 2-8 Compressor Station Plot Plan

Figure 2-9 Project Flow Diagram: Permanent Facilities

Figure 2-10 Representative Photographs of the Kirby Hills Project Components

Figure 2-11 Kirby Hills Well Sites S-2 and S-10 and Location of Temporary Compressor

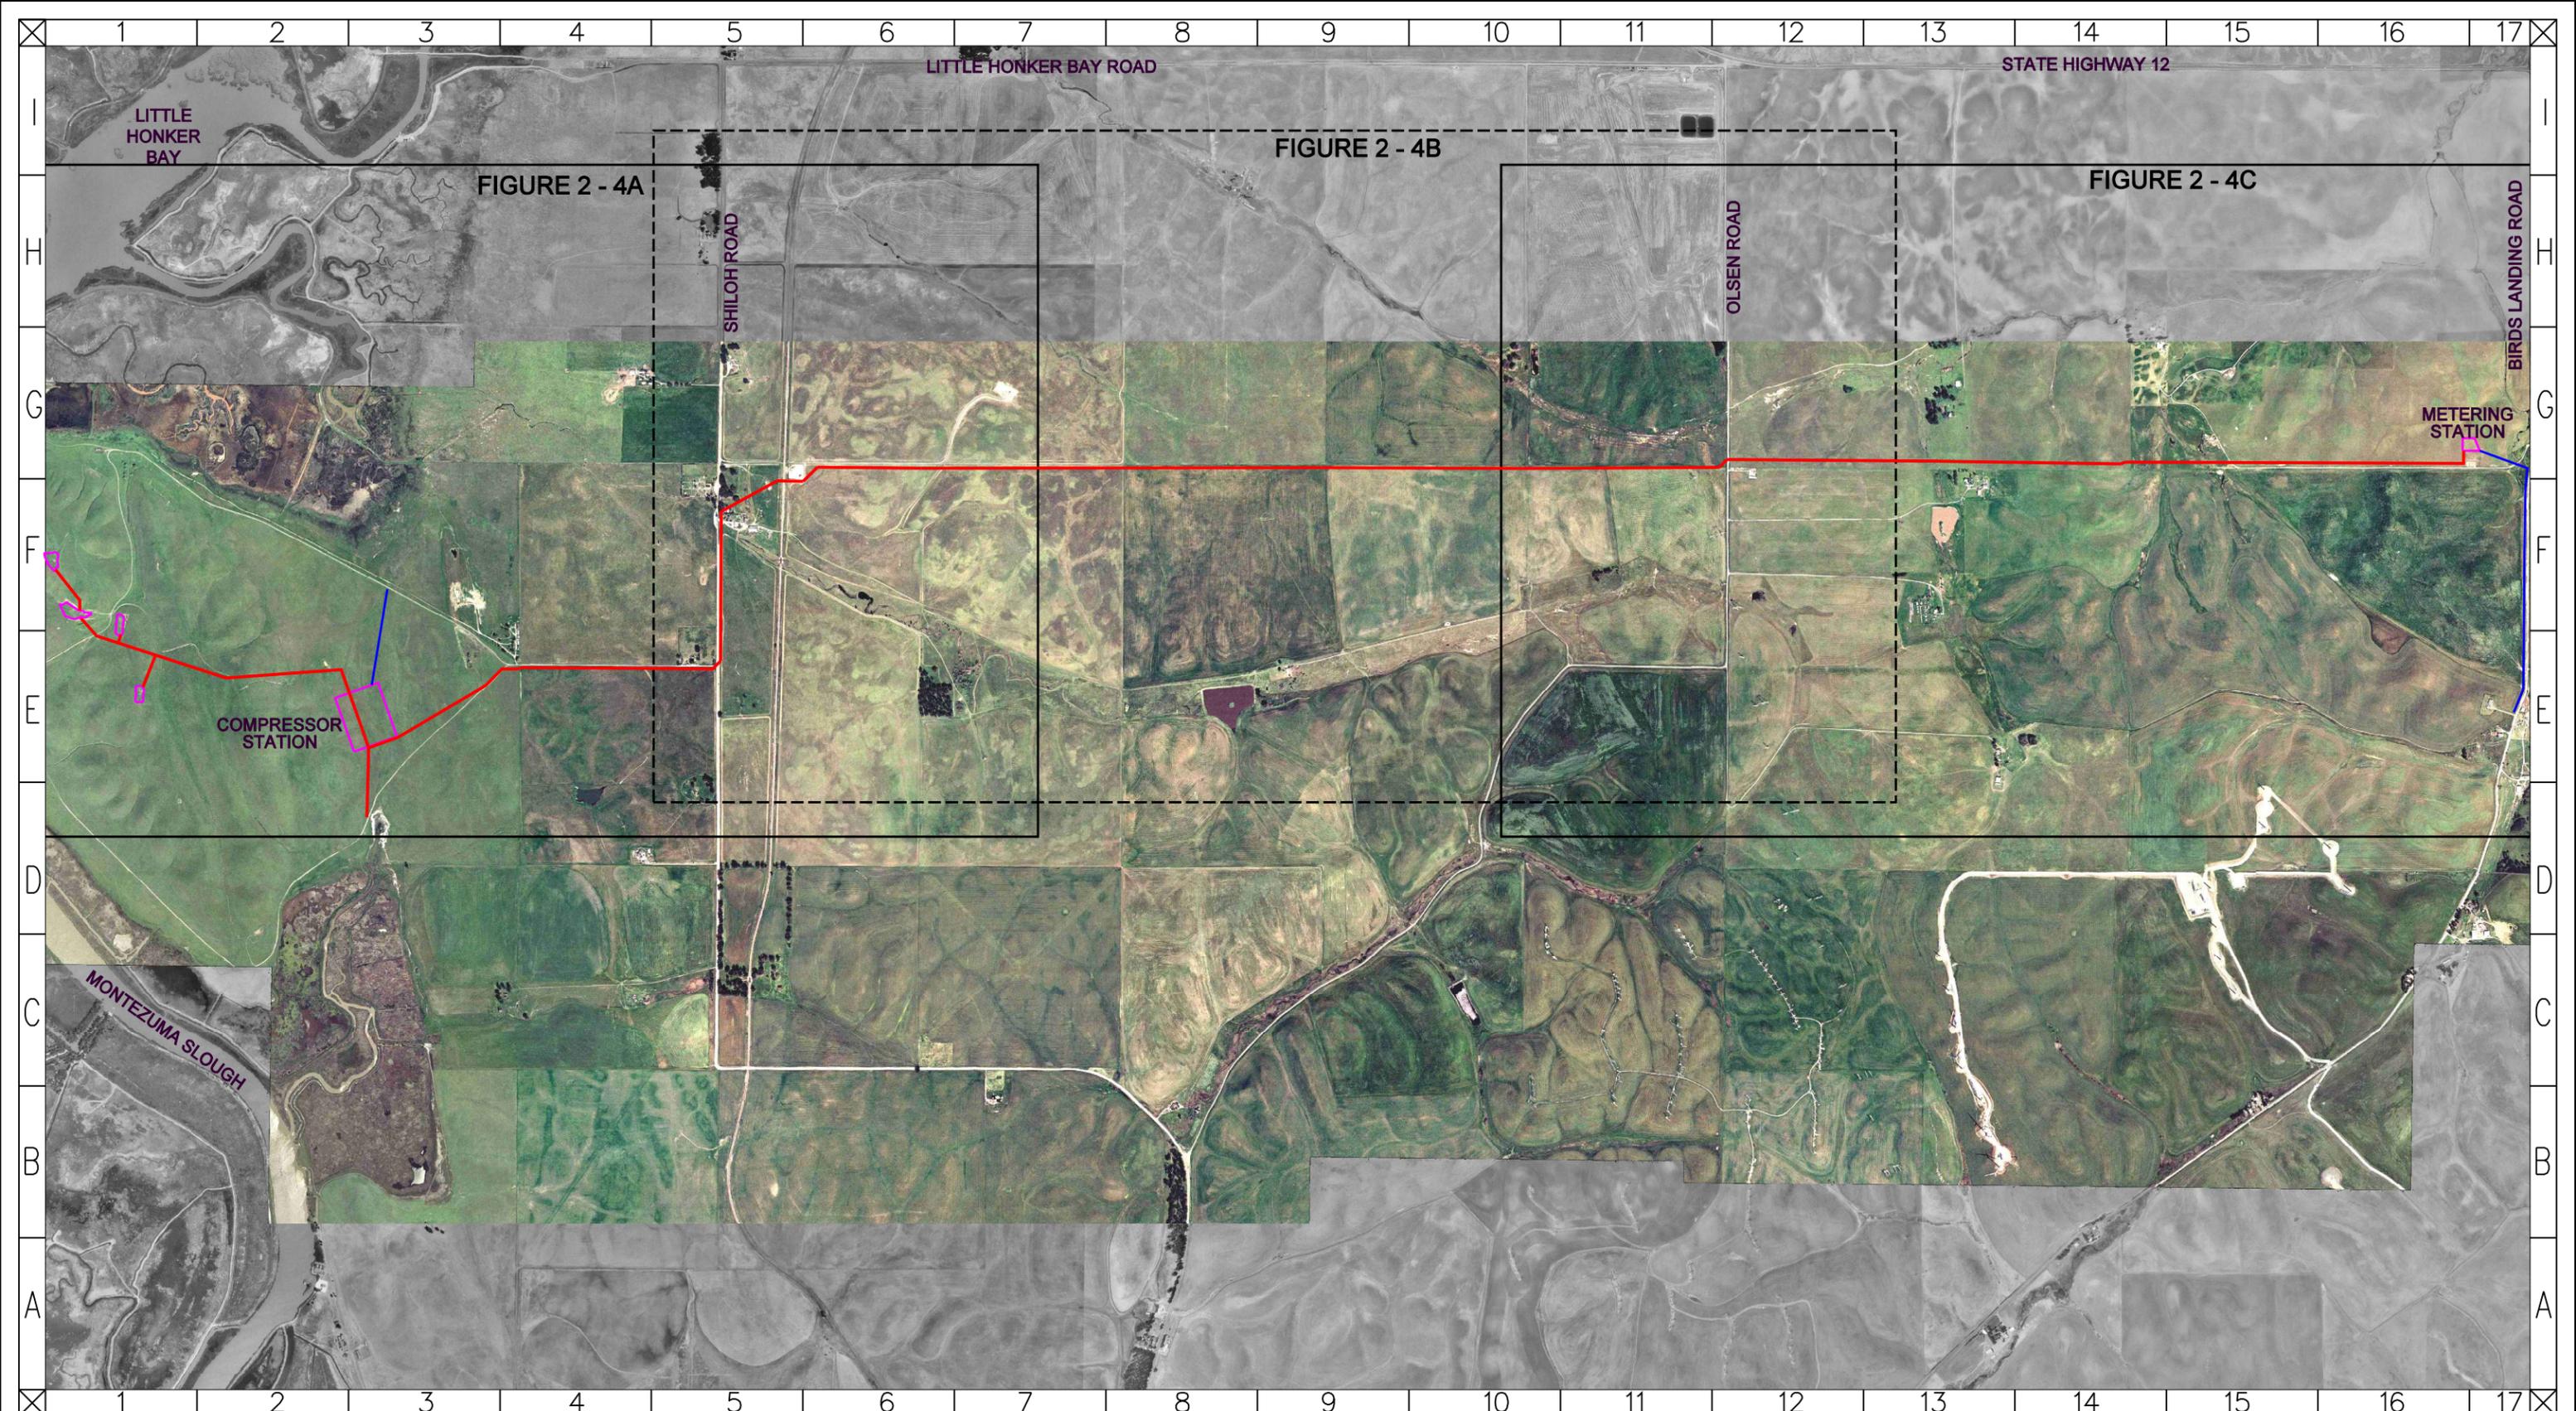

CONSULTANT



Rooney
Engineering Inc.
Centennial, CO
(303) 792-5911

LEGEND


- PROPOSED PIPELINE —
- PROPOSED SITES —
- PROPOSED OVERHEAD POWERLINES —




**Lodi Gas
Storage, LLC**

**KIRBY HILLS NATURAL GAS
STORAGE PROJECT**

**SHEET INDEX
DATED: 07/18/05**

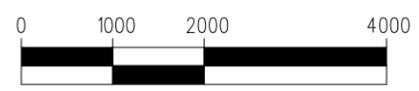

SCALE IN FEET

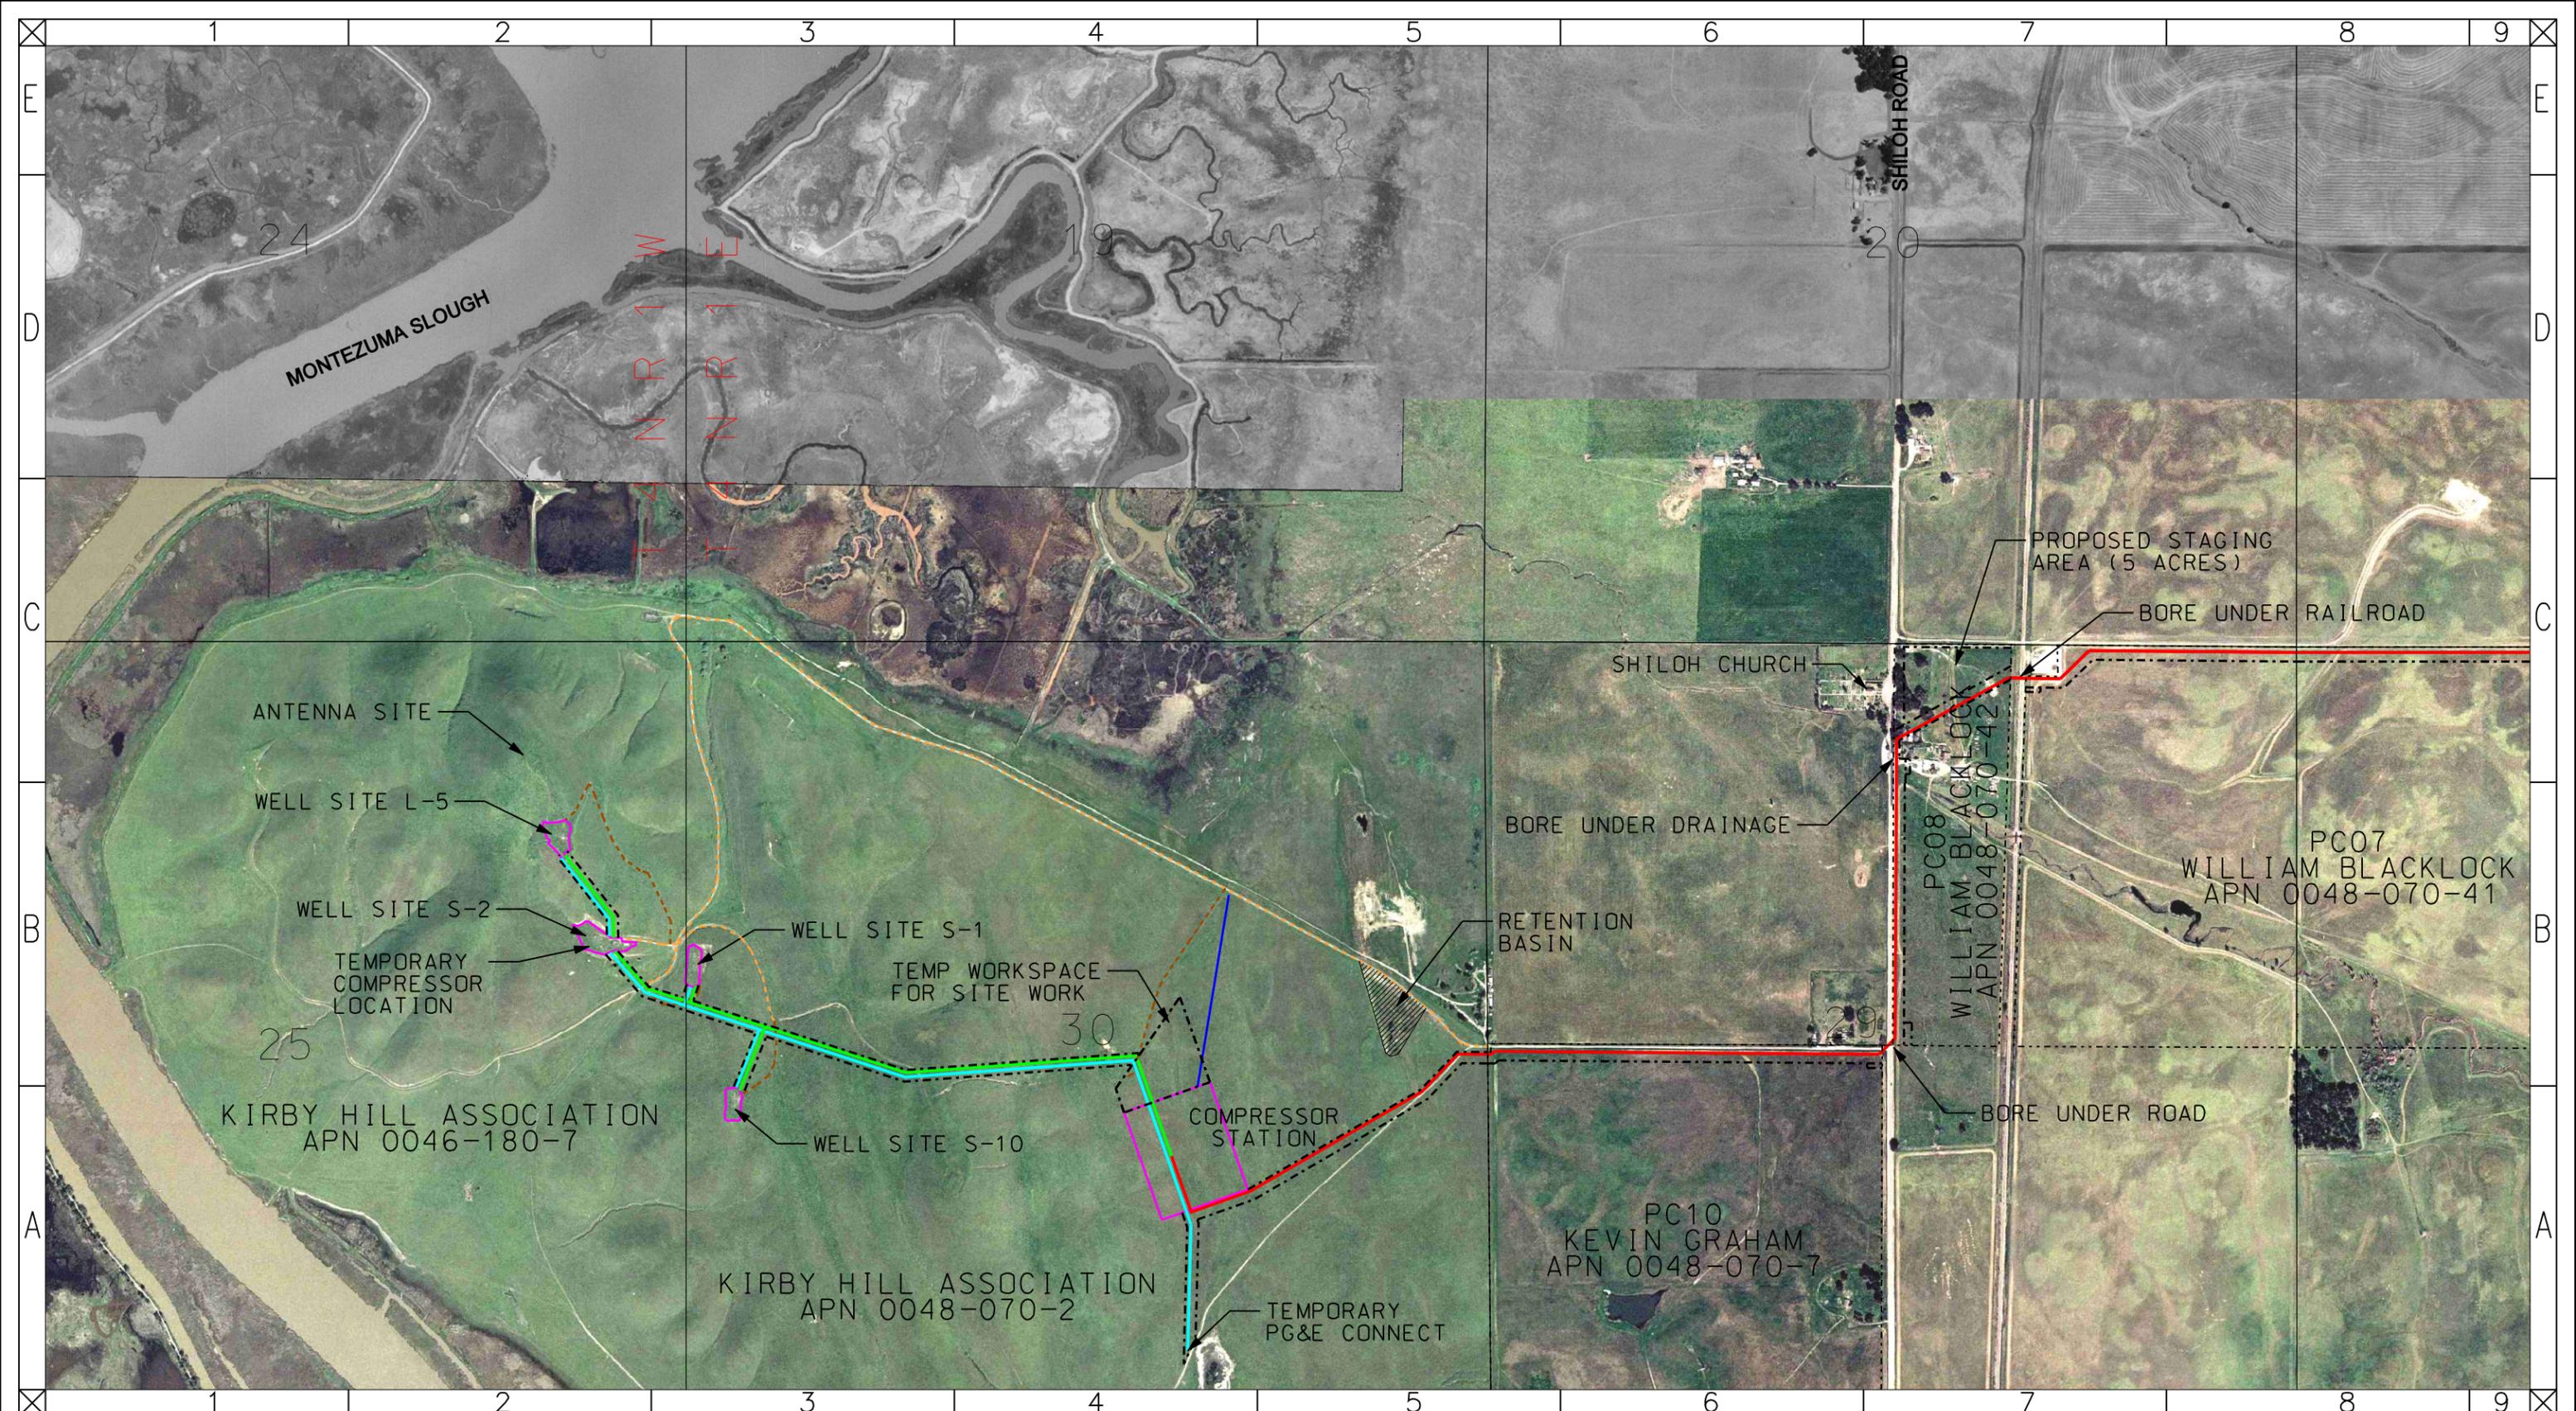

CONSULTANT

Rooney Engineering Inc.
 Centennial, CO
 (303) 792-5911

LEGEND

PROPOSED 16" GAS PIPELINE	
PROPOSED 12" FLOWLINE	
PROPOSED 4" TEMPORARY GAS INJECTION LINE	
PROPOSED SITES	
PROPOSED OVERHEAD POWERLINE	
EXISTING GRAVEL ROAD (WILL BE IMPROVED)	
EXISTING ROAD BED (WILL BE IMPROVED)	
TEMPORARY WORKSPACE	
PROPERTY LINES	



KIRBY HILLS NATURAL GAS STORAGE PROJECT

DATED: 07/18/05

