

05246.05 7-21-05

Source: TKE, 2005

**Figure 2-6**  
**Metering Station Layout**



**Just West of Birds Landing Road** (Photo is Looking West at the Gas Pipeline Corridor)




**Gas Pipeline Route Along Shiloh Road** (Photo Looking North)




**Gas Pipeline Route Through Agricultural Lands** (Photo Looking North From Olsen Road)

5246.05.002

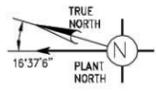

Mk#	EQUIPMENT DESCRIPTION
1	CONTROL / OFFICE / SHOP BUILDING
2	COMPRESSOR BUILDING (35' x 200')
3	CAT G3606/ARIEL JGD-4 COMPRESSOR PACKAGES C/W SHAFT DRIVEN UTILITY AND GAS COOLERS
4	VENT STACK
5	PRESSURE REGULATION
6	WITHDRAWAL SEPARATOR
7	GLYCOL CONTACTOR
8	DISCHARGE FILTER/SEPARATOR (50 MMSCF/D)
9	INLET FILTER SEPARATOR (50 MMSCF/D)
10	PIG LAUNCHER/RECEIVER
11	UTILITY TANK AREA
12	DEHYDRATION/REGENERATION UNIT (50 MMSCF/D)
13	THERMAL OXIDIZER

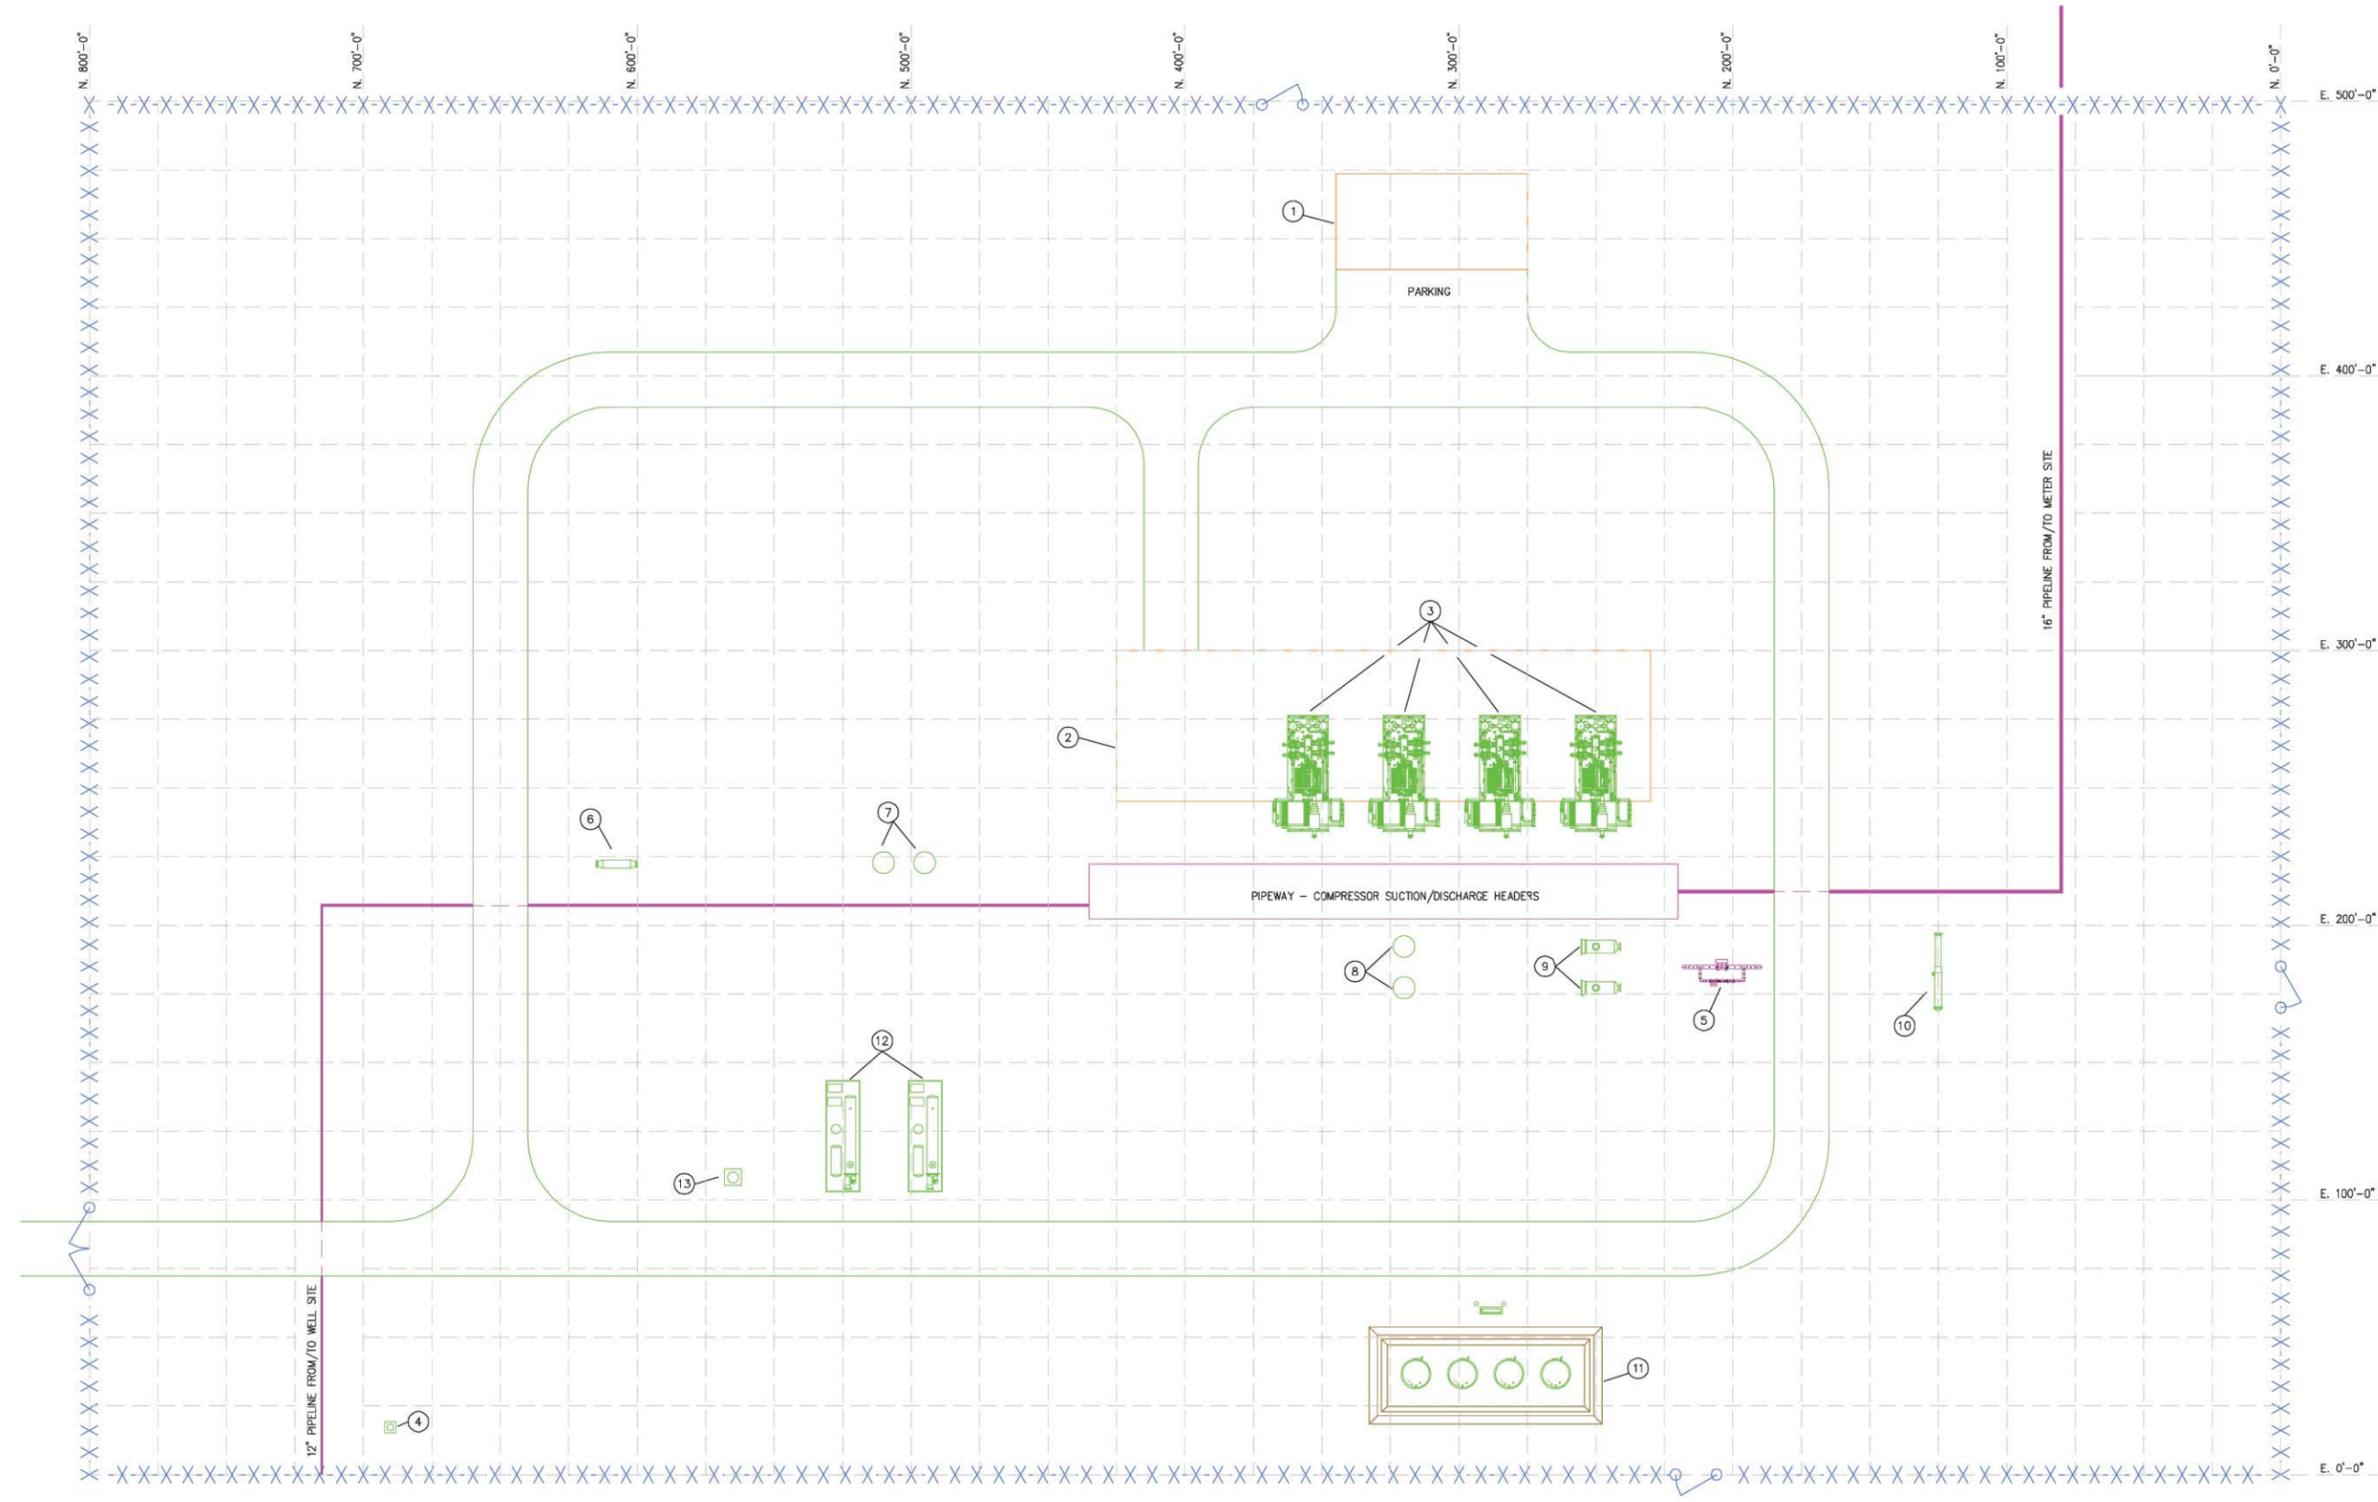

**REDUCED DRAWING  
NOT TO SCALE**

05246.05 7-21-05

Source: TKE, 2005

**Figure 2-8  
Compressor Station Plot Plan**