



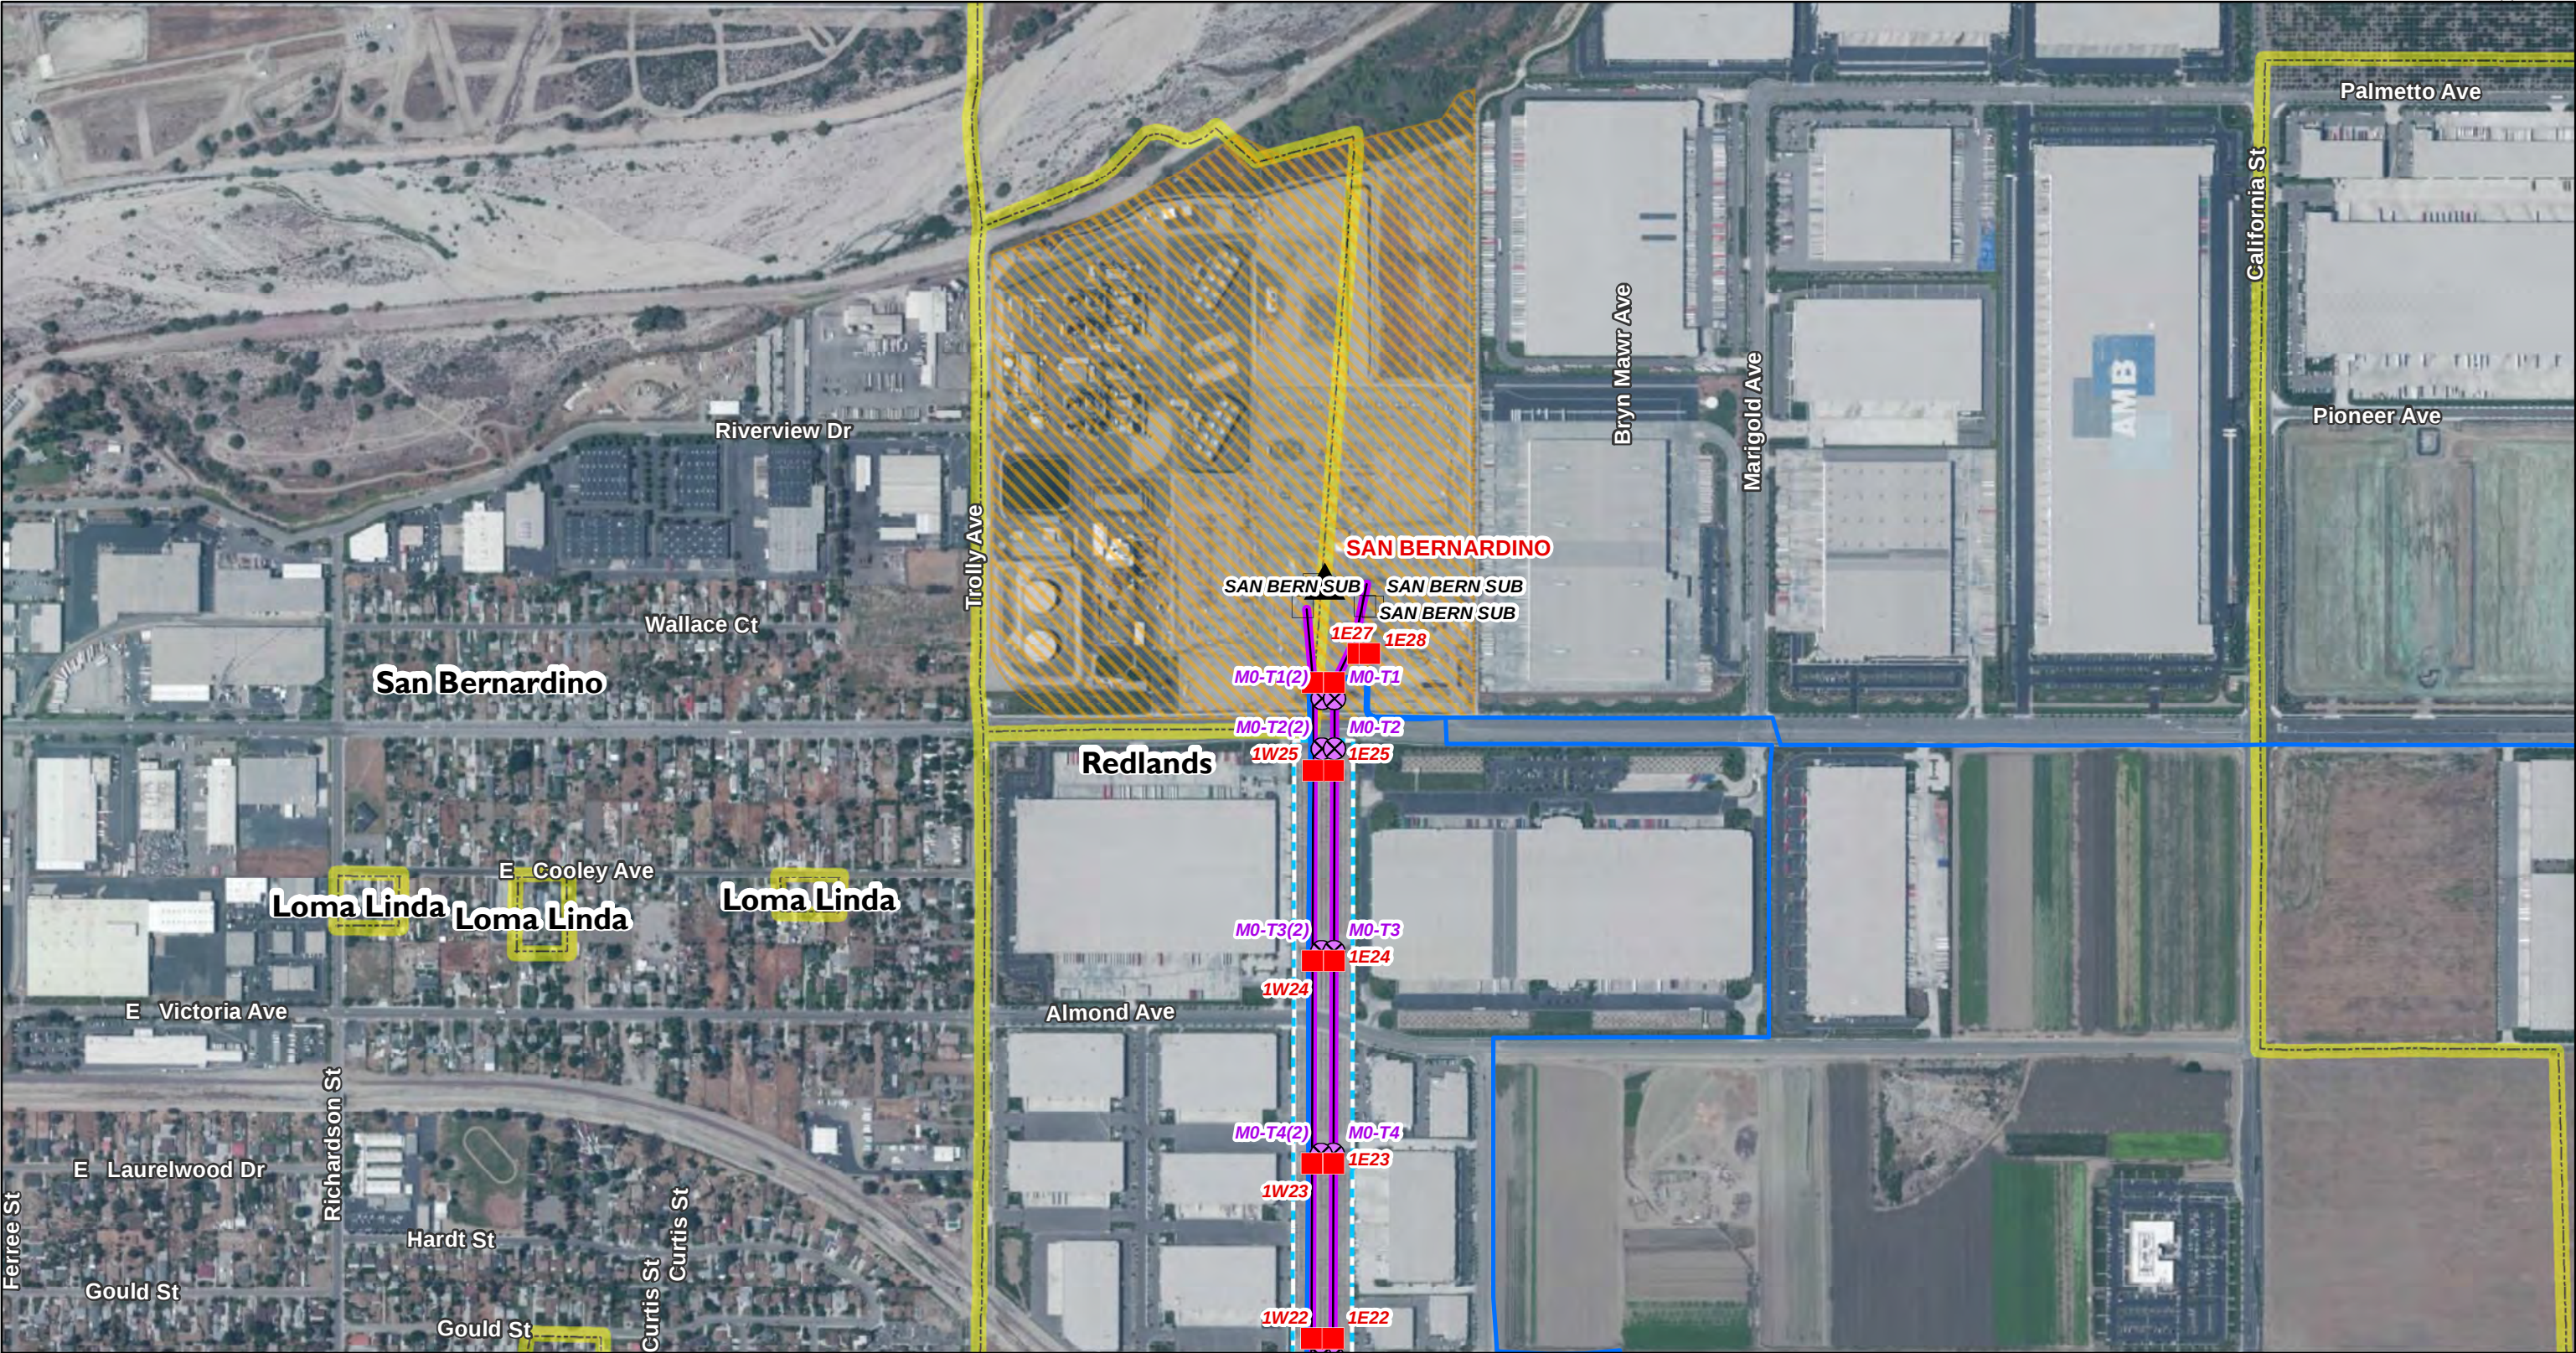

Sources: SCE 2014, USGS 2013

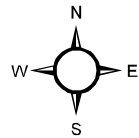

1:8,000

0 375 750 1,500 Feet

Transmission

- Proposed New Tower
- Existing Tower to be Removed
- Existing Tower (No Changes)


- Substation
- Subtransmission Line
- Substation Footprint
- Approx. Existing 220kV T/L Corridor

Proposed Transmission Line Segment

Segment 1

Land Jurisdiction


Incorporated City

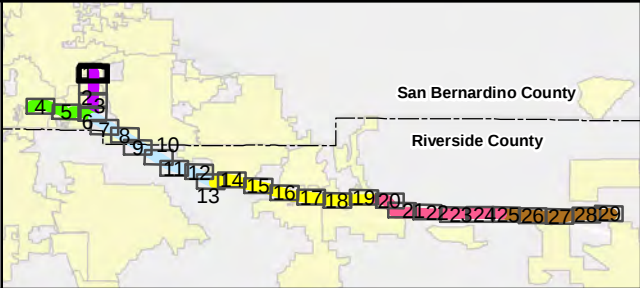


West of Devers Upgrade Project

AP.2-1
Detailed Maps


Page 1 of 29

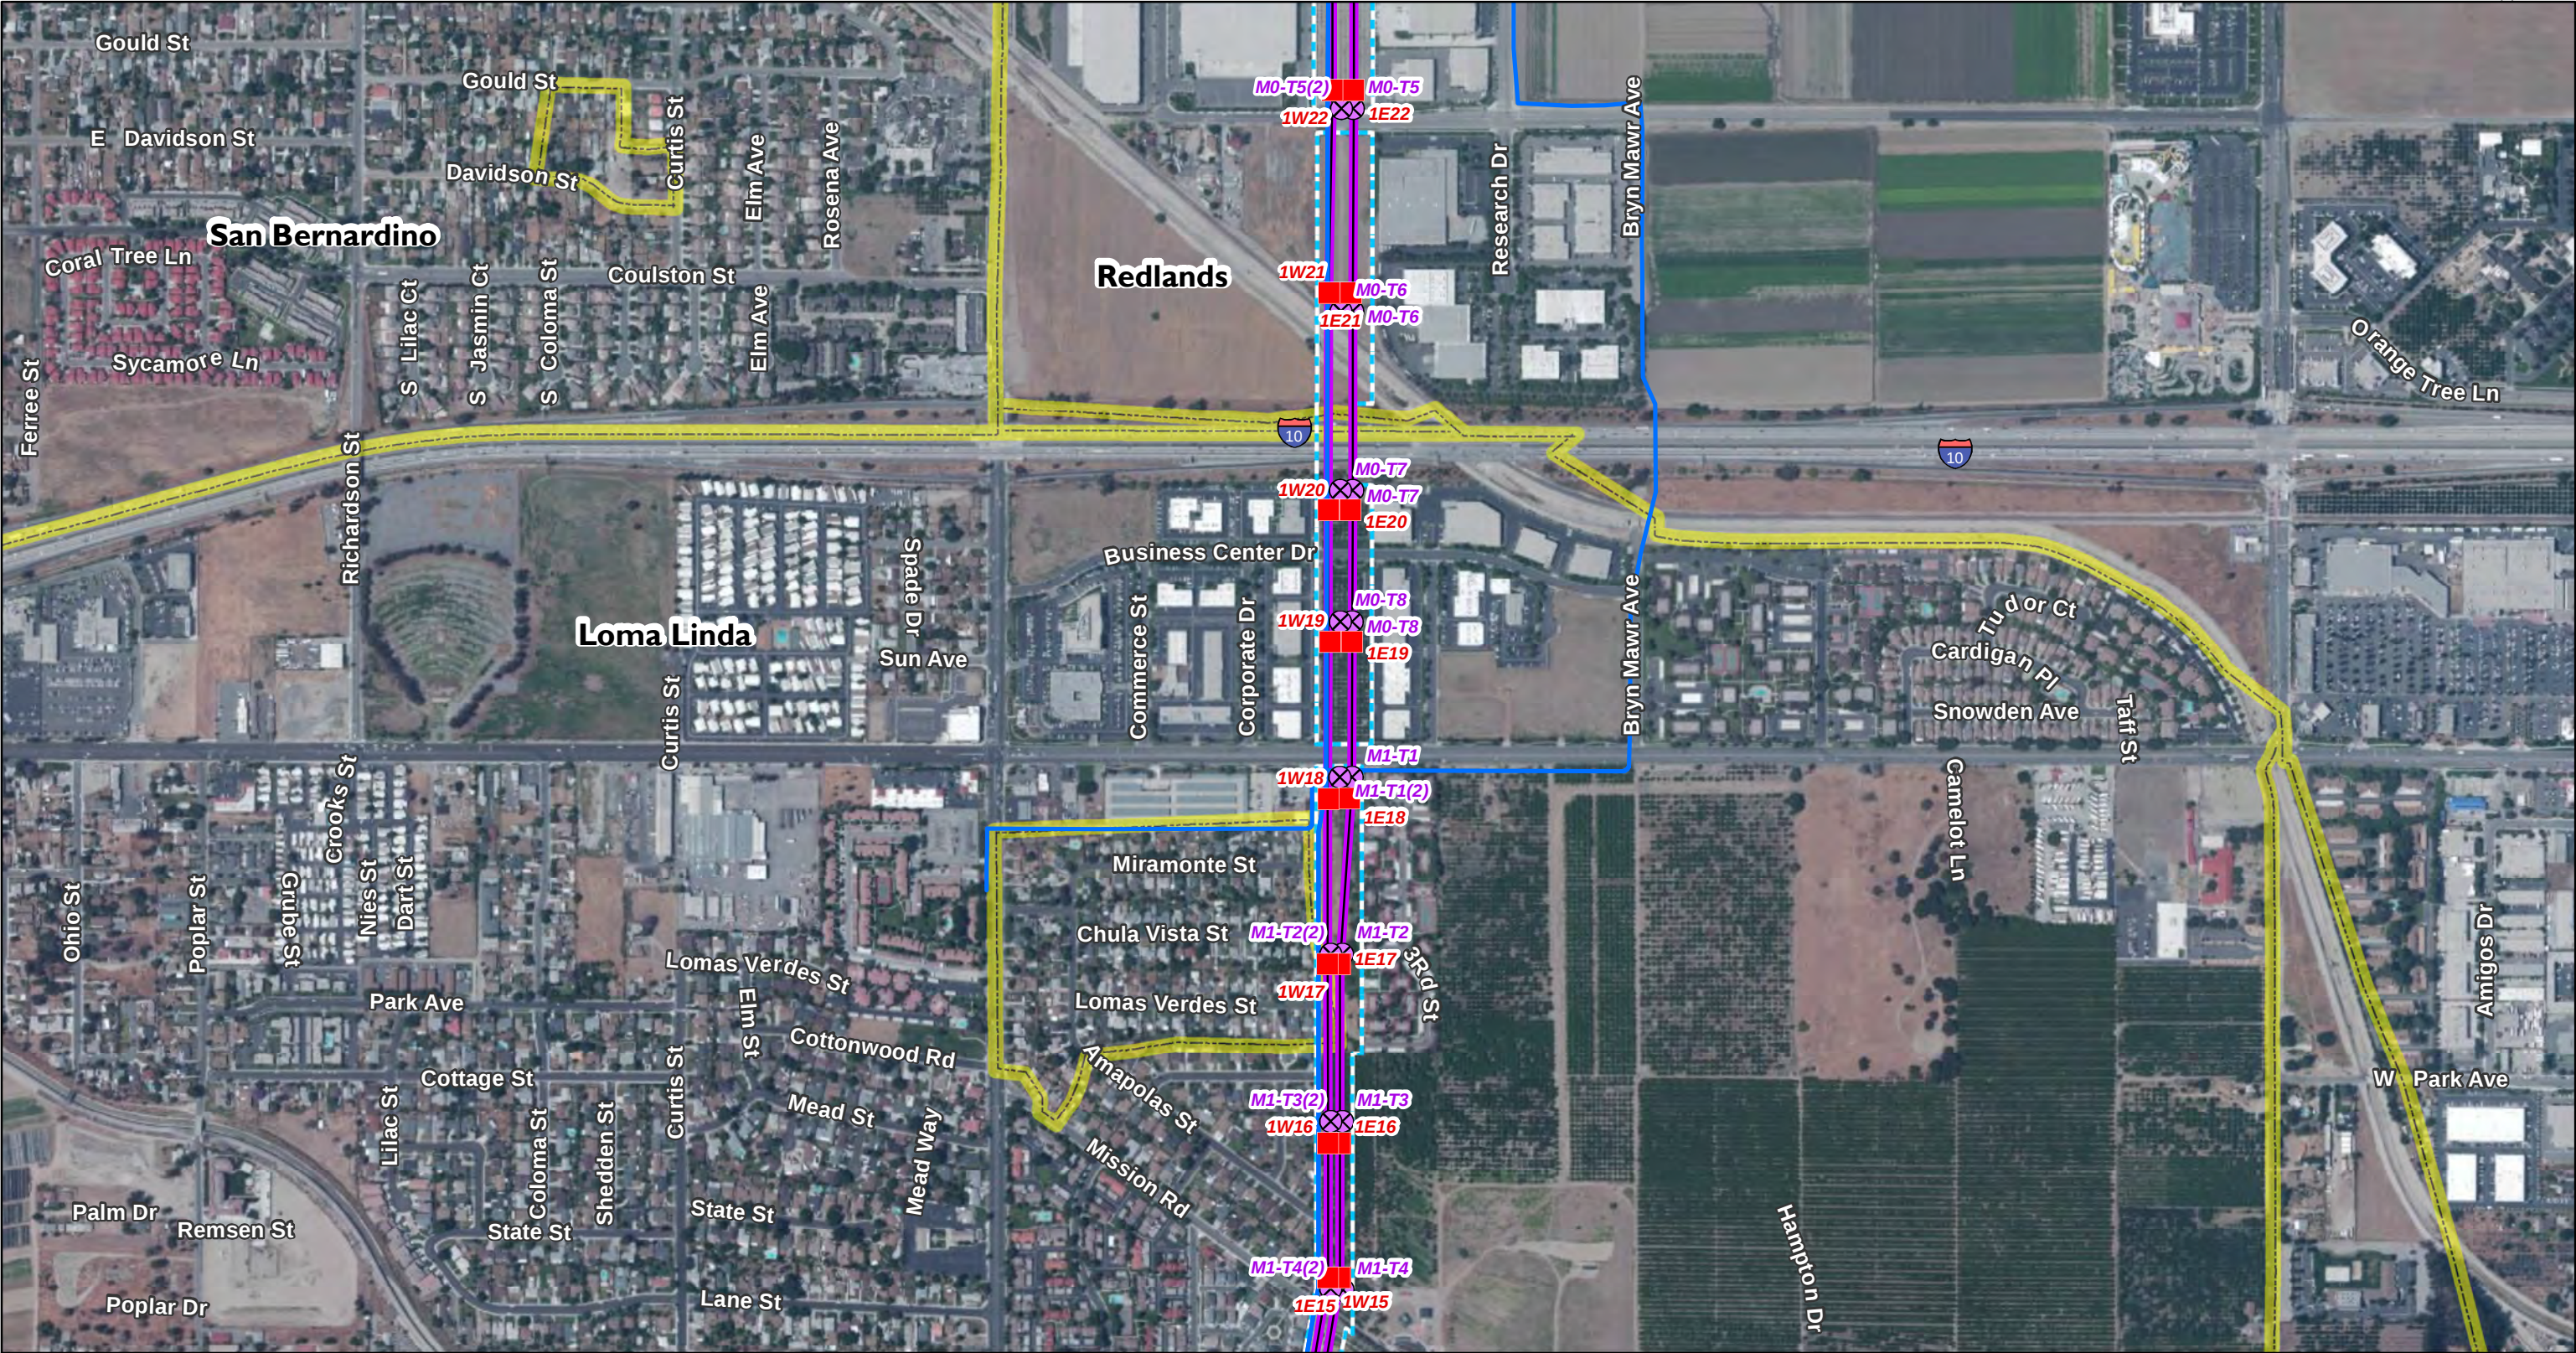

Sources: SCE 2014, USGS 2013

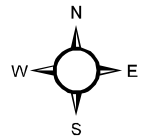

1:8,000

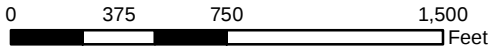

Transmission


- Proposed New Tower
- Existing Tower to be Removed
- Subtransmission Line
- Approx. Existing 220kV T/L Corridor

Proposed Transmission Line Segment

Segment 1

Land Jurisdiction


Incorporated City

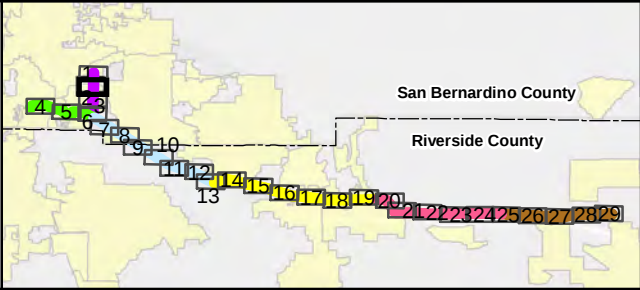


West of Devers Upgrade Project

AP.2-2
Detailed Maps


Page 2 of 29

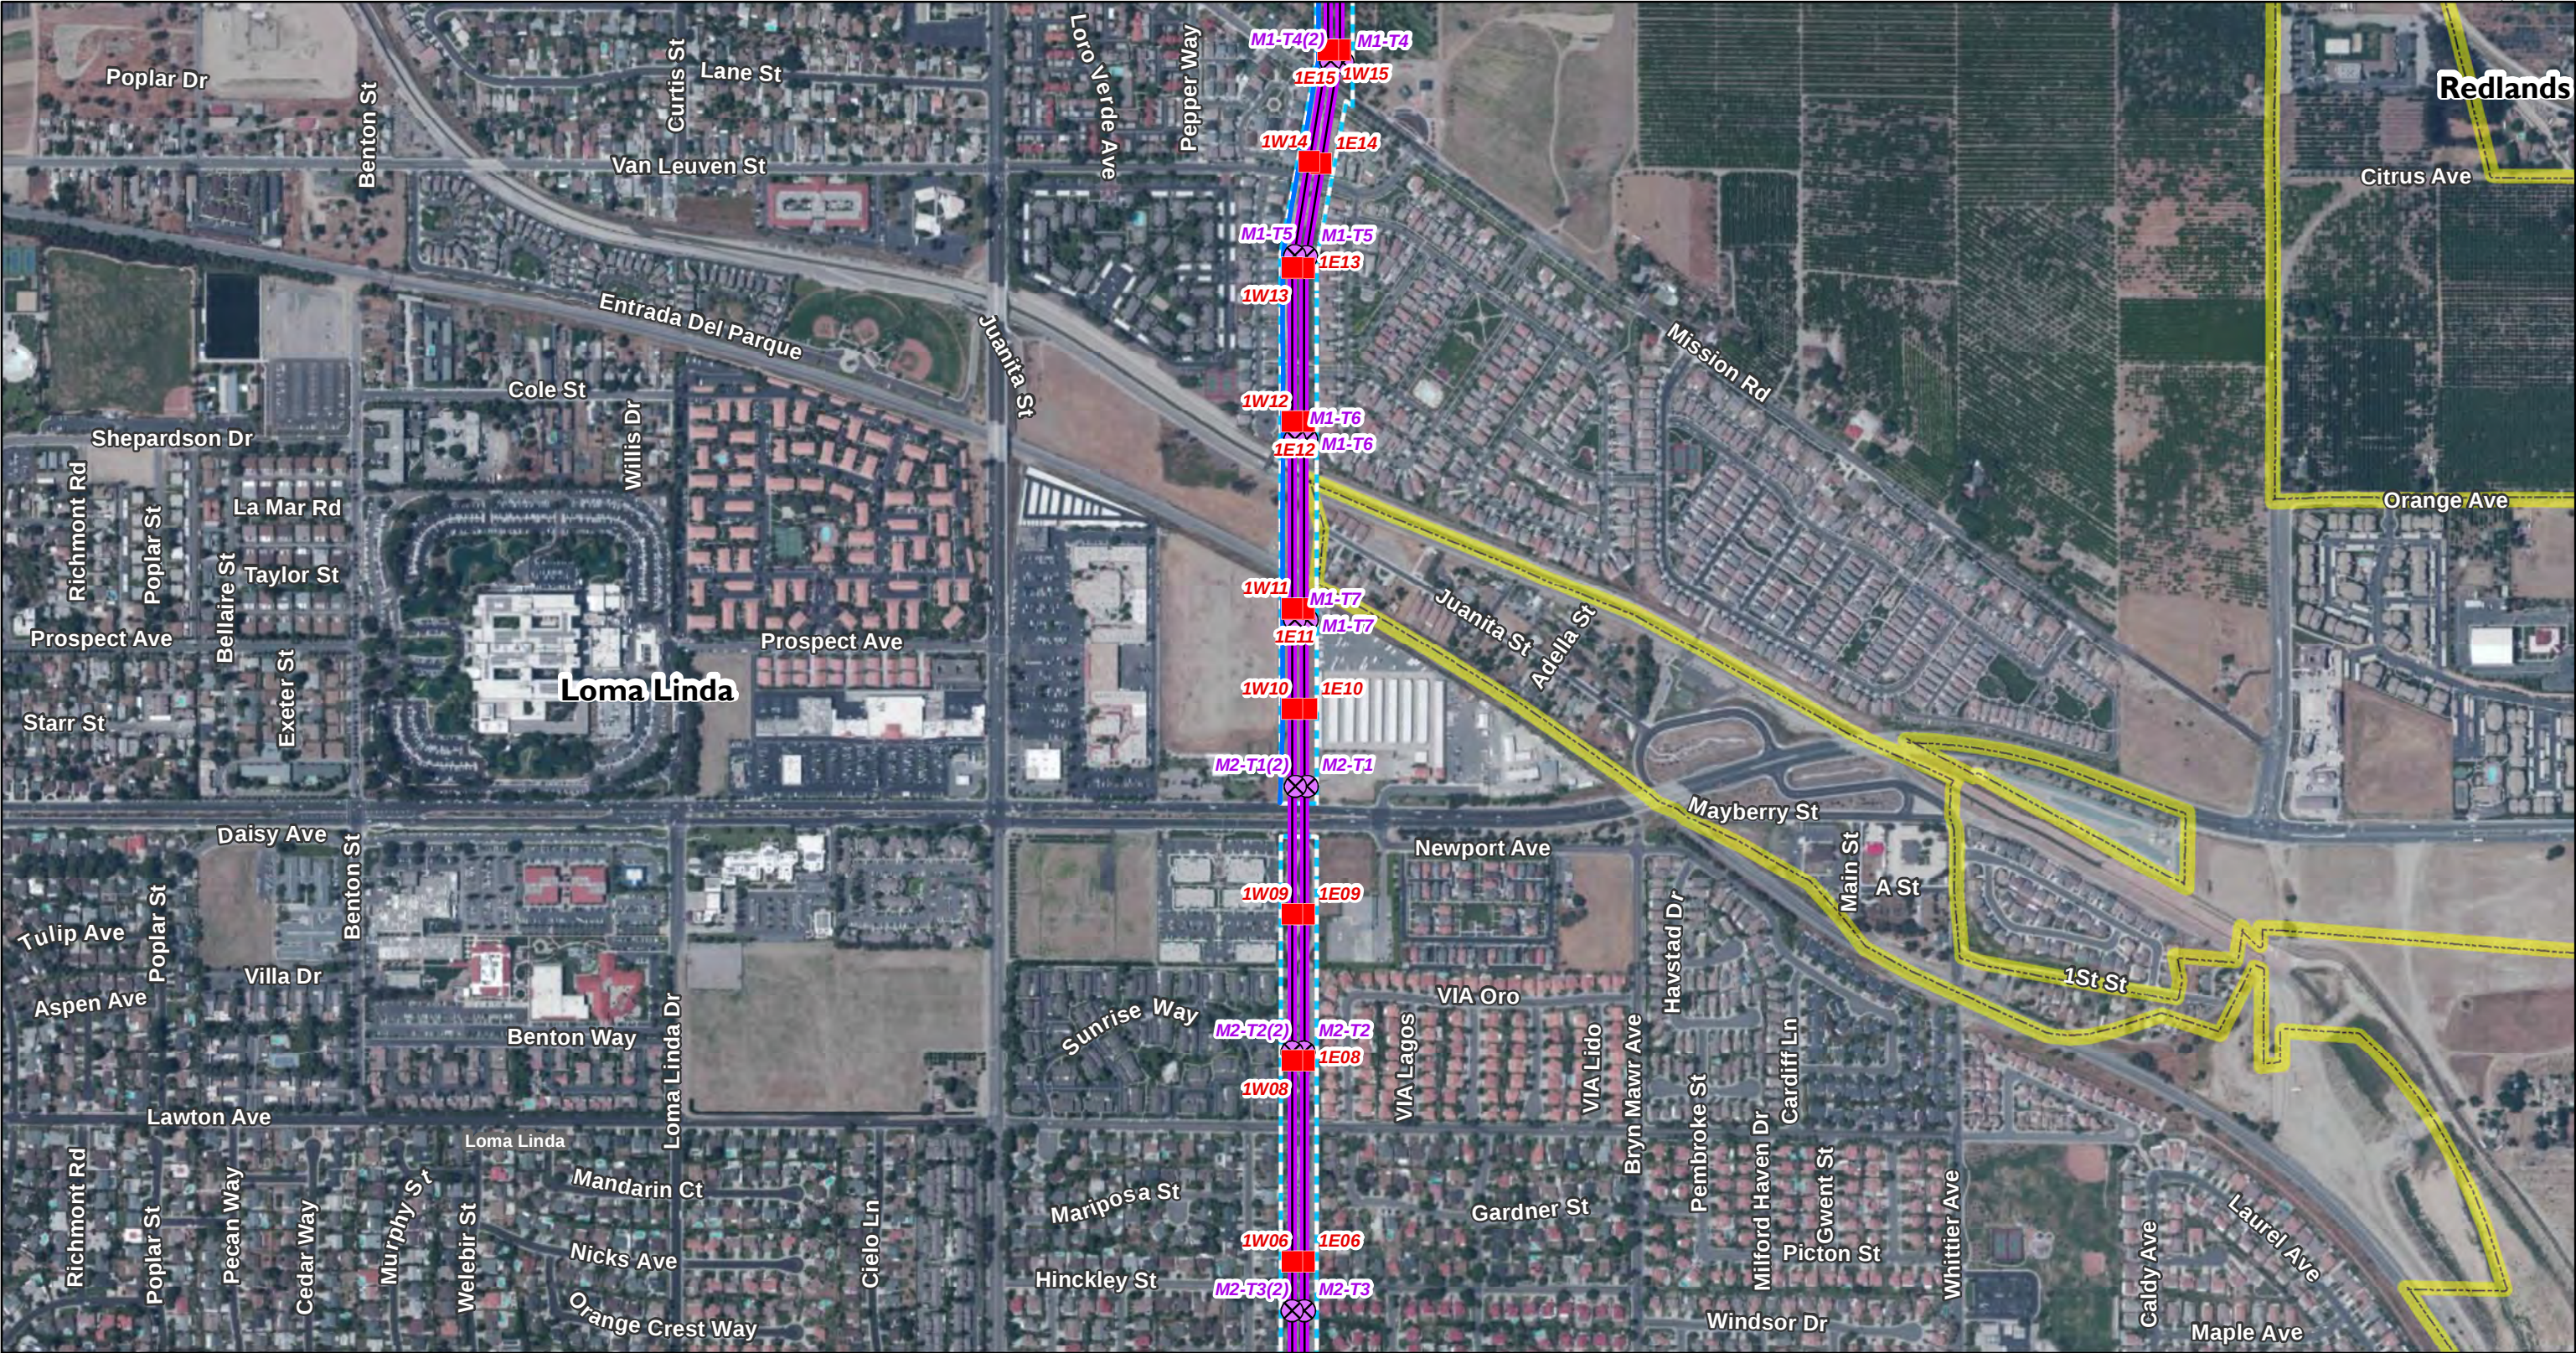

Sources: SCE 2014, USGS 2013

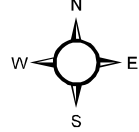

1:8,000

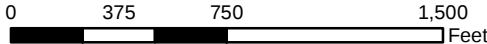

Transmission

- Proposed New Tower
- Existing Tower to be Removed
- Subtransmission Line
- Approx. Existing 220kV T/L Corridor

Proposed Transmission Line Segment


Segment 1

Land Jurisdiction


Incorporated City

West of Devers Upgrade Project

AP.2-3
Detailed Maps

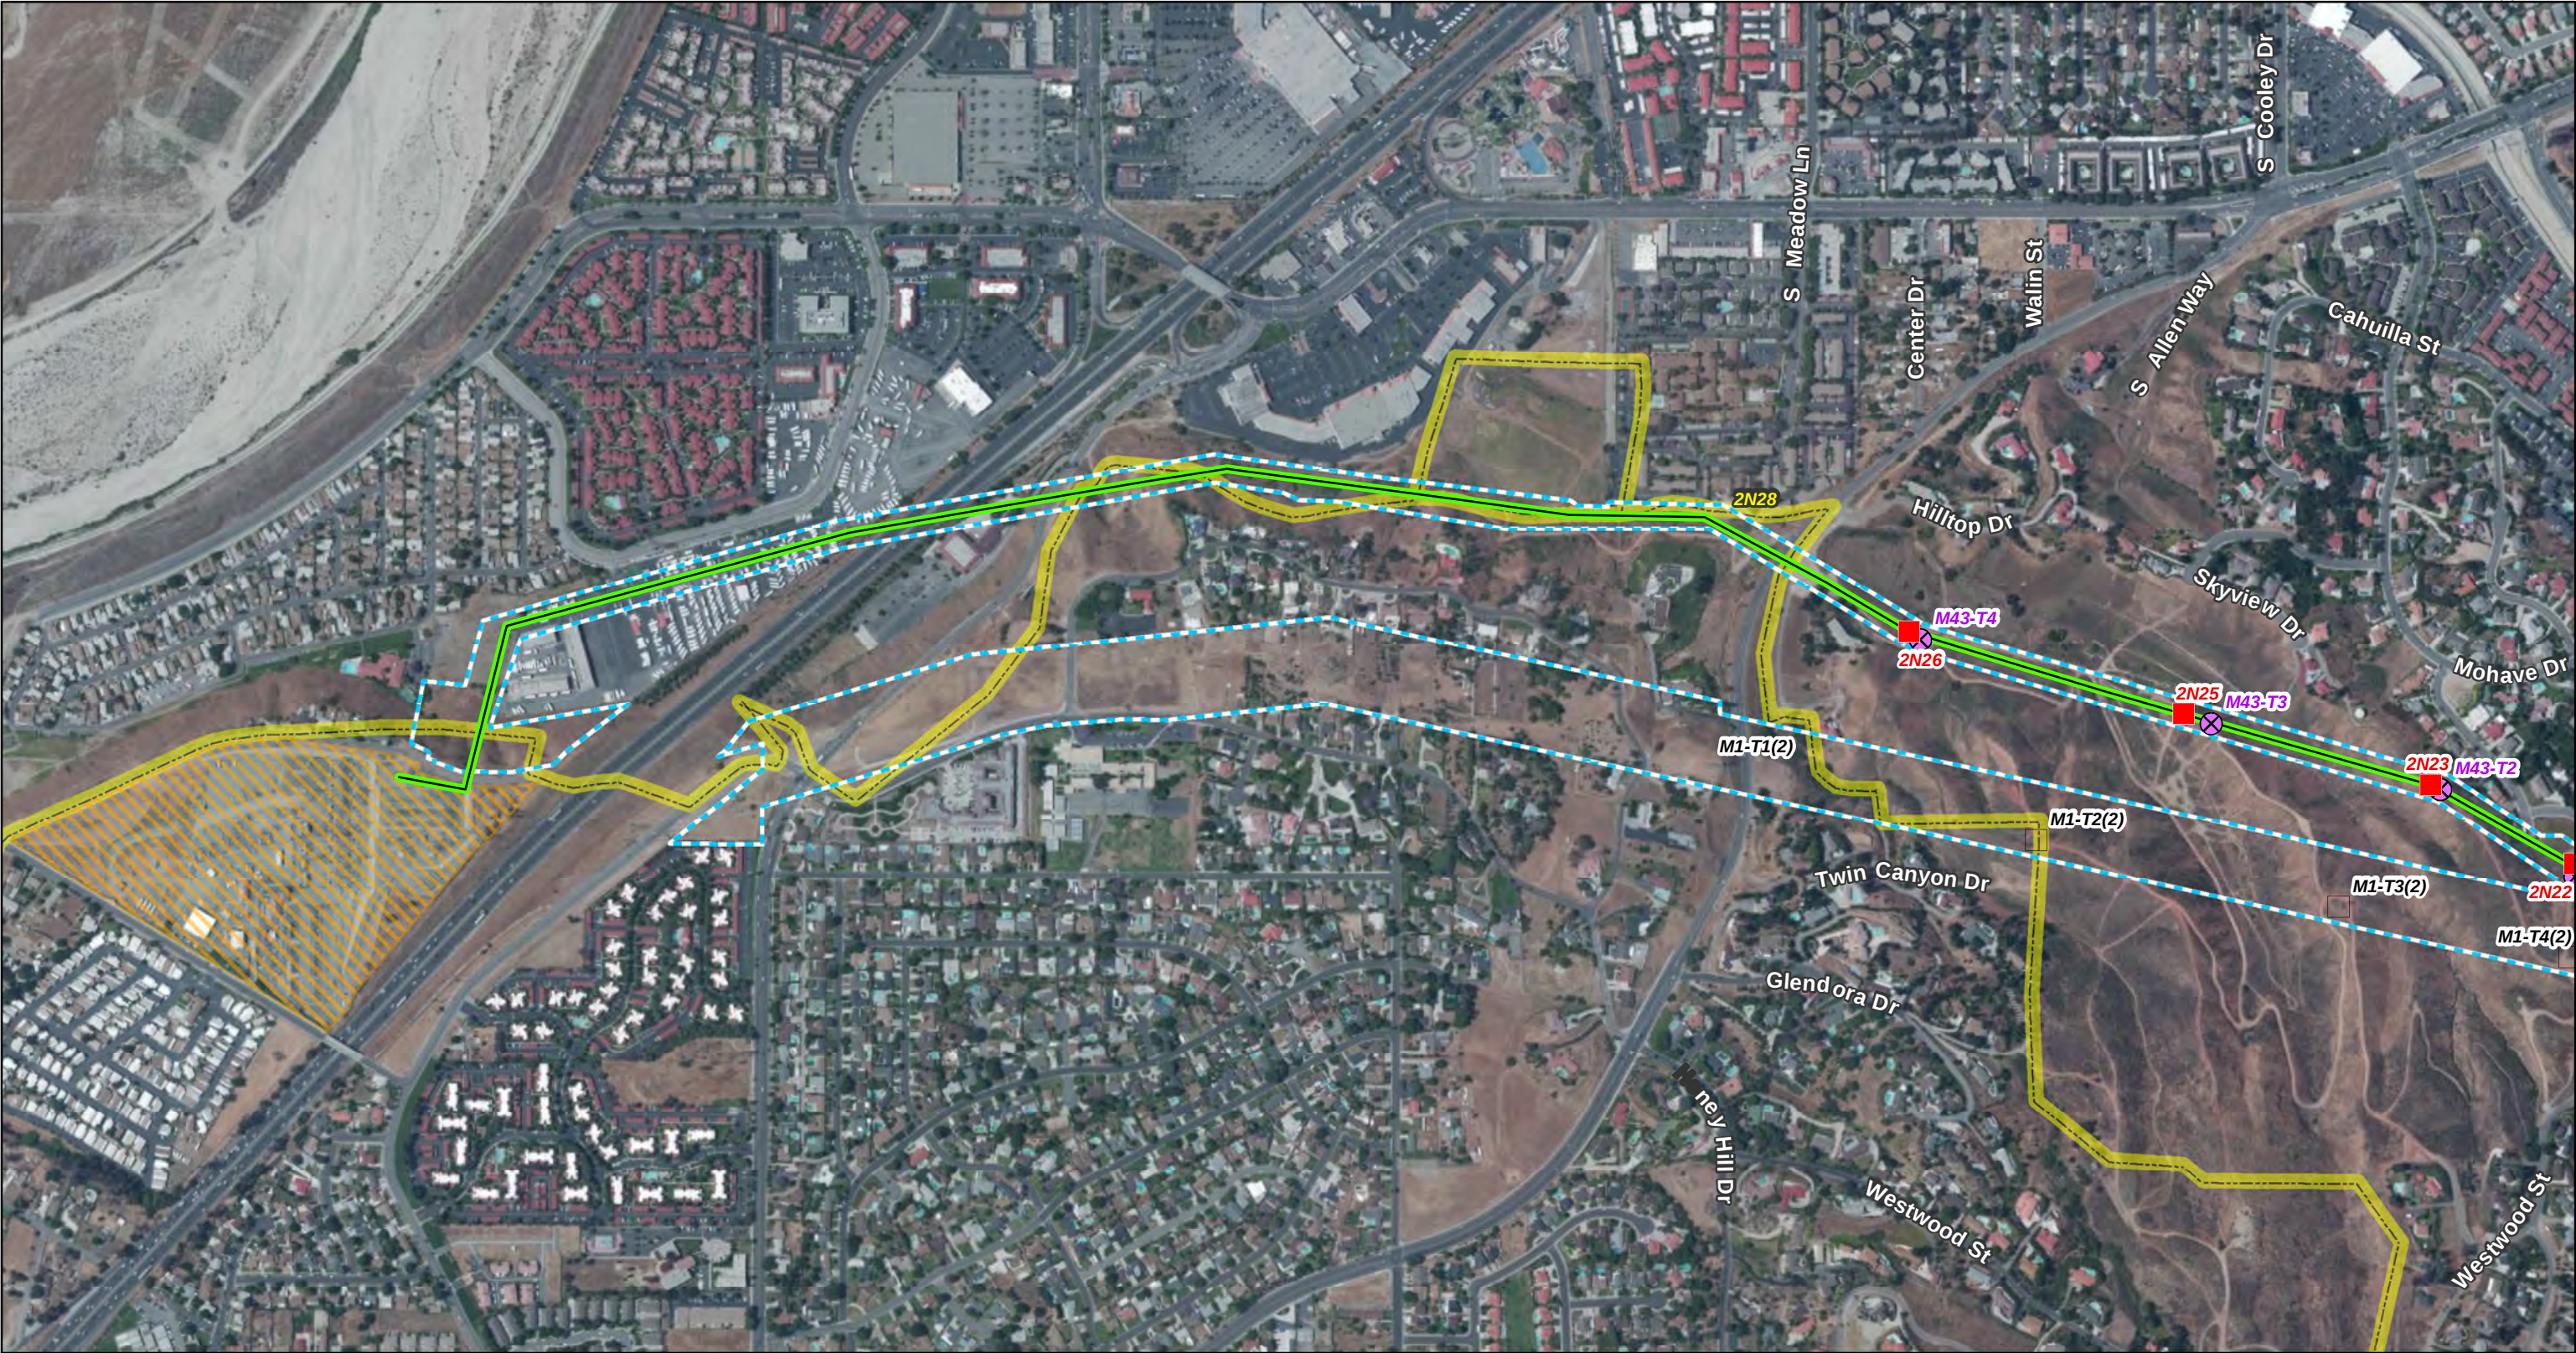

Sources: SCE 2014, USGS 2013

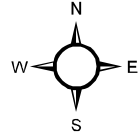

1:8,000

0 375 750 1,500 Feet

Transmission

- Proposed New Tower
- Existing Tower to be Modified
- Existing Tower to be Removed
- Existing Tower (No Changes)


- Substation
- Substation Footprint
- Approx. Existing 220kV T/L Corridor

Proposed Transmission Line Segment


Segment 2

Land Jurisdiction


Incorporated City

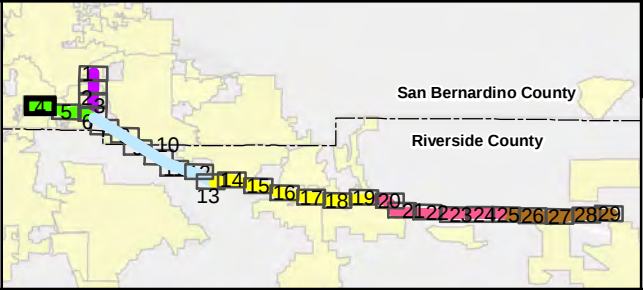

West of Devers Upgrade Project

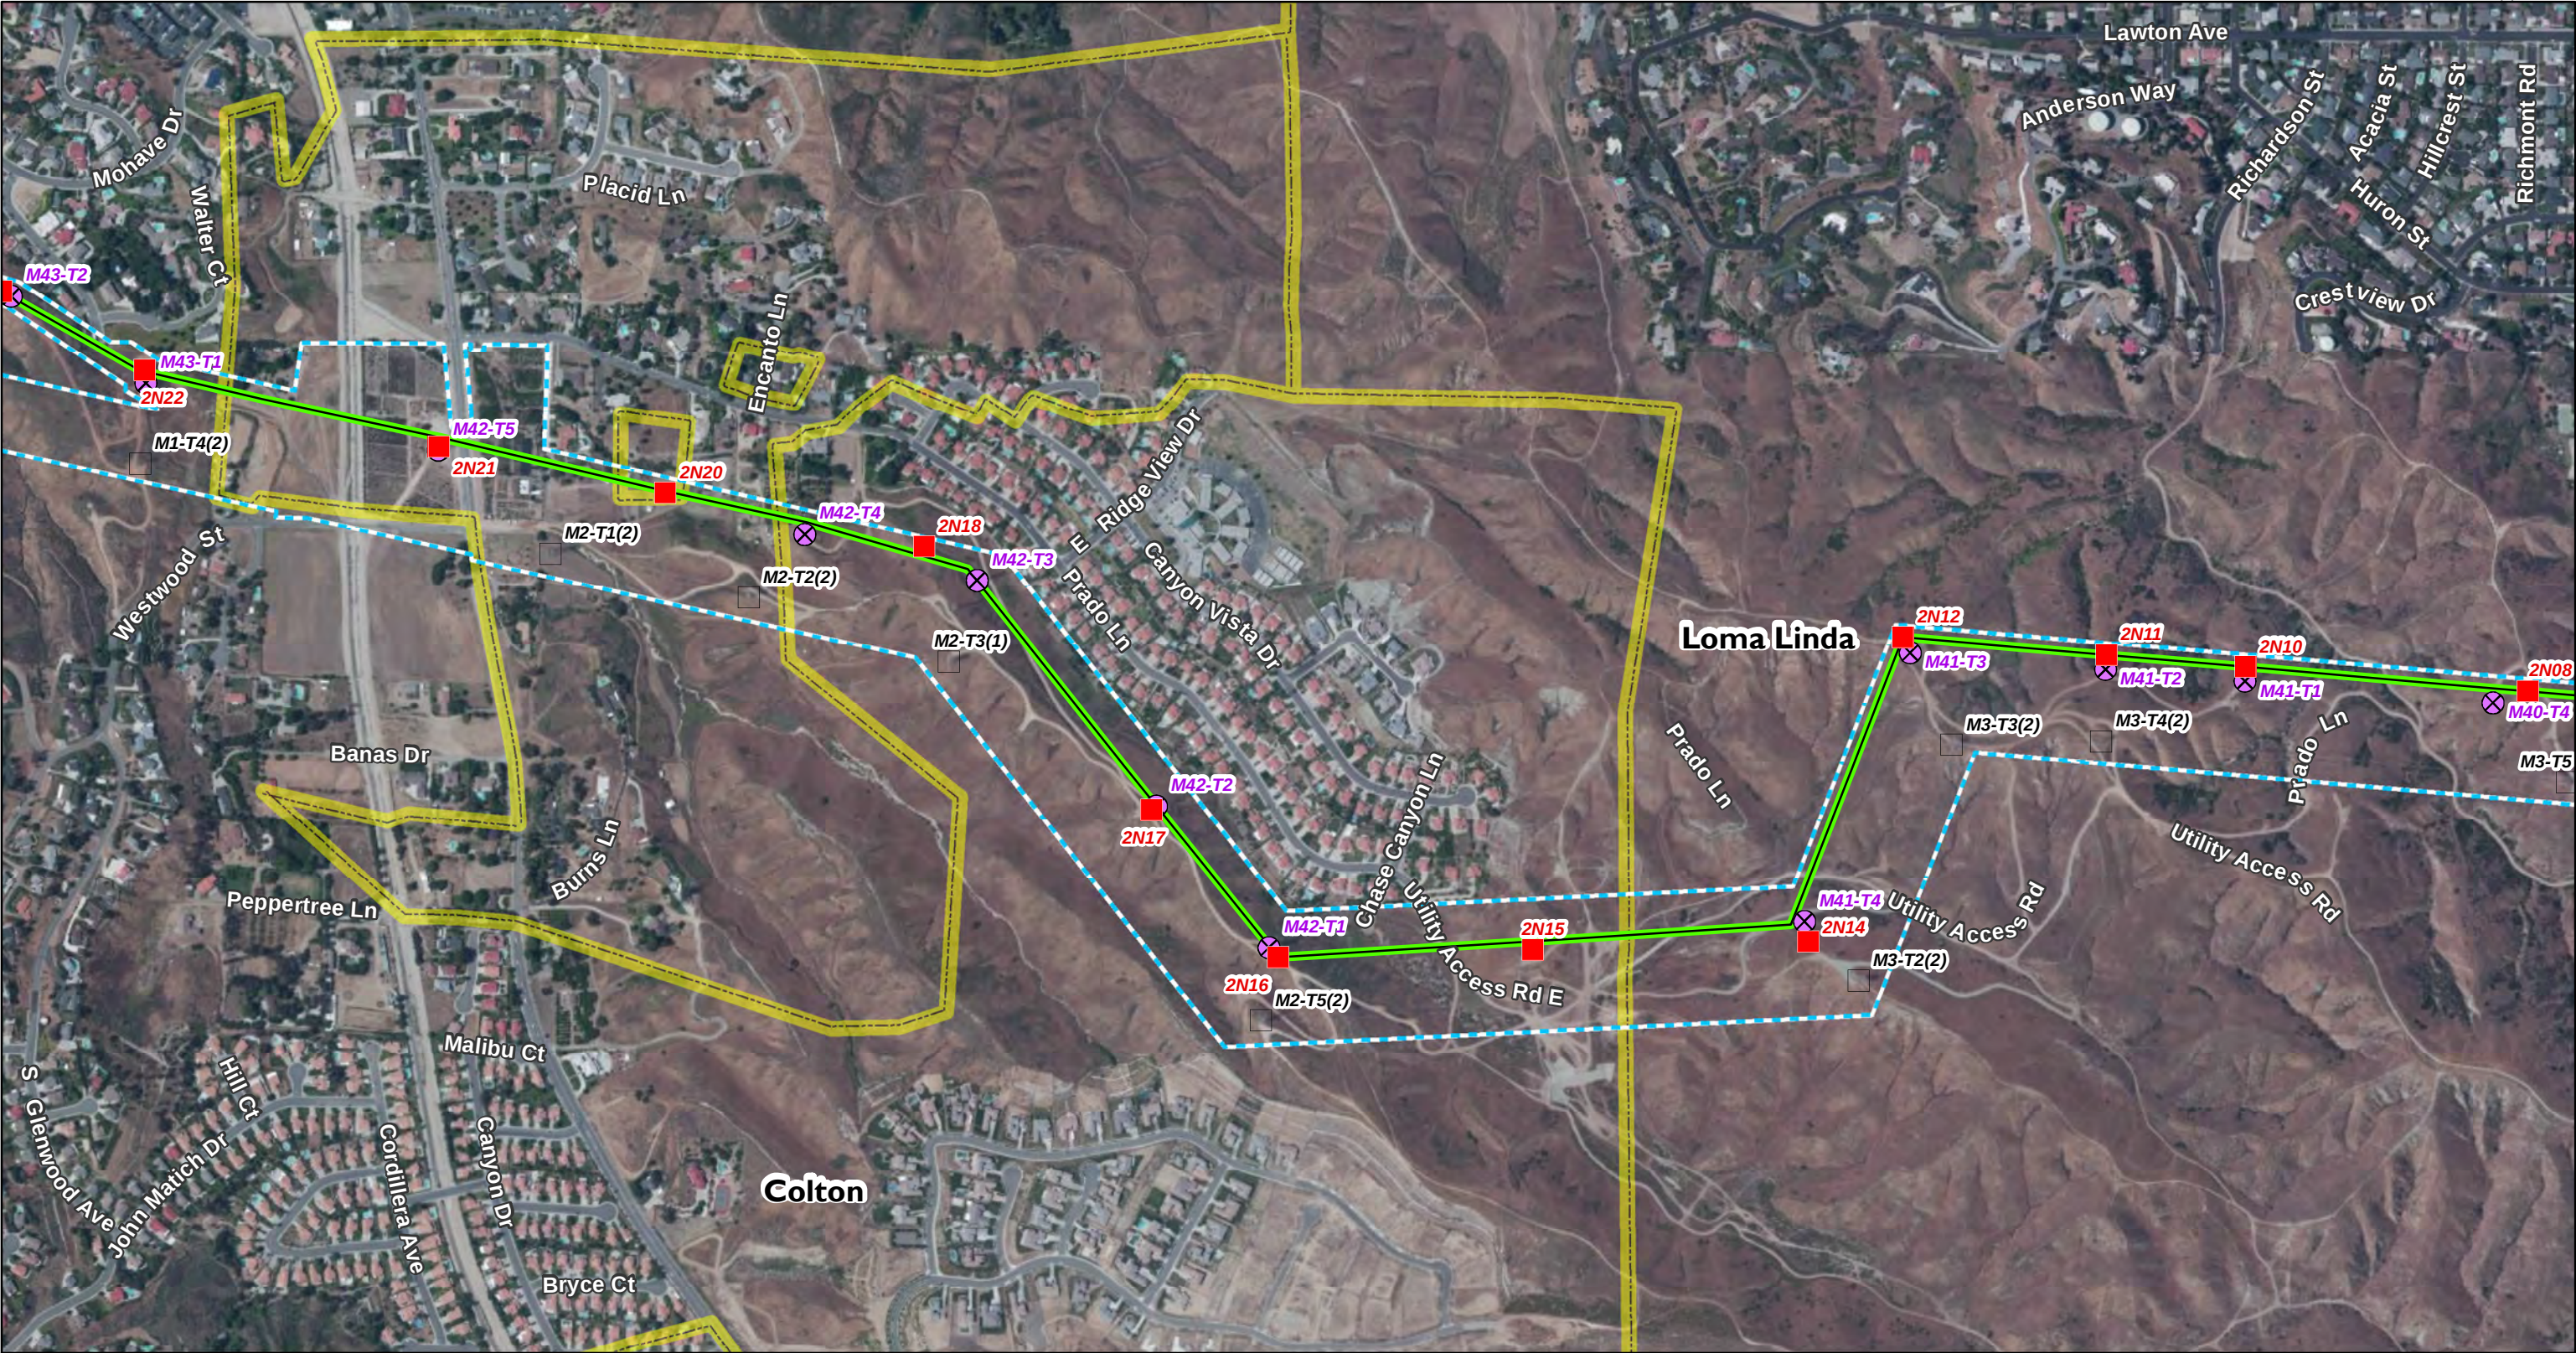

Sources: SCE 2014, USGS 2013

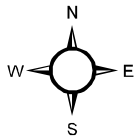

1:8,000

0 375 750 1,500 Feet

Transmission


- Proposed New Tower
- Existing Tower to be Removed
- Existing Tower (No Changes)
- Approx. Existing 220kV T/L Corridor

Proposed Transmission Line Segment

Segment 2

Land Jurisdiction


Incorporated City

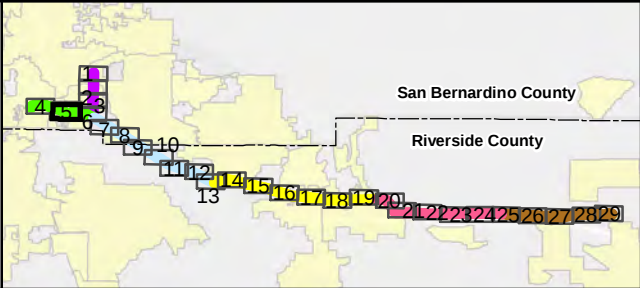


West of Devers Upgrade Project

AP.2-5
Detailed Maps


Page 5 of 29

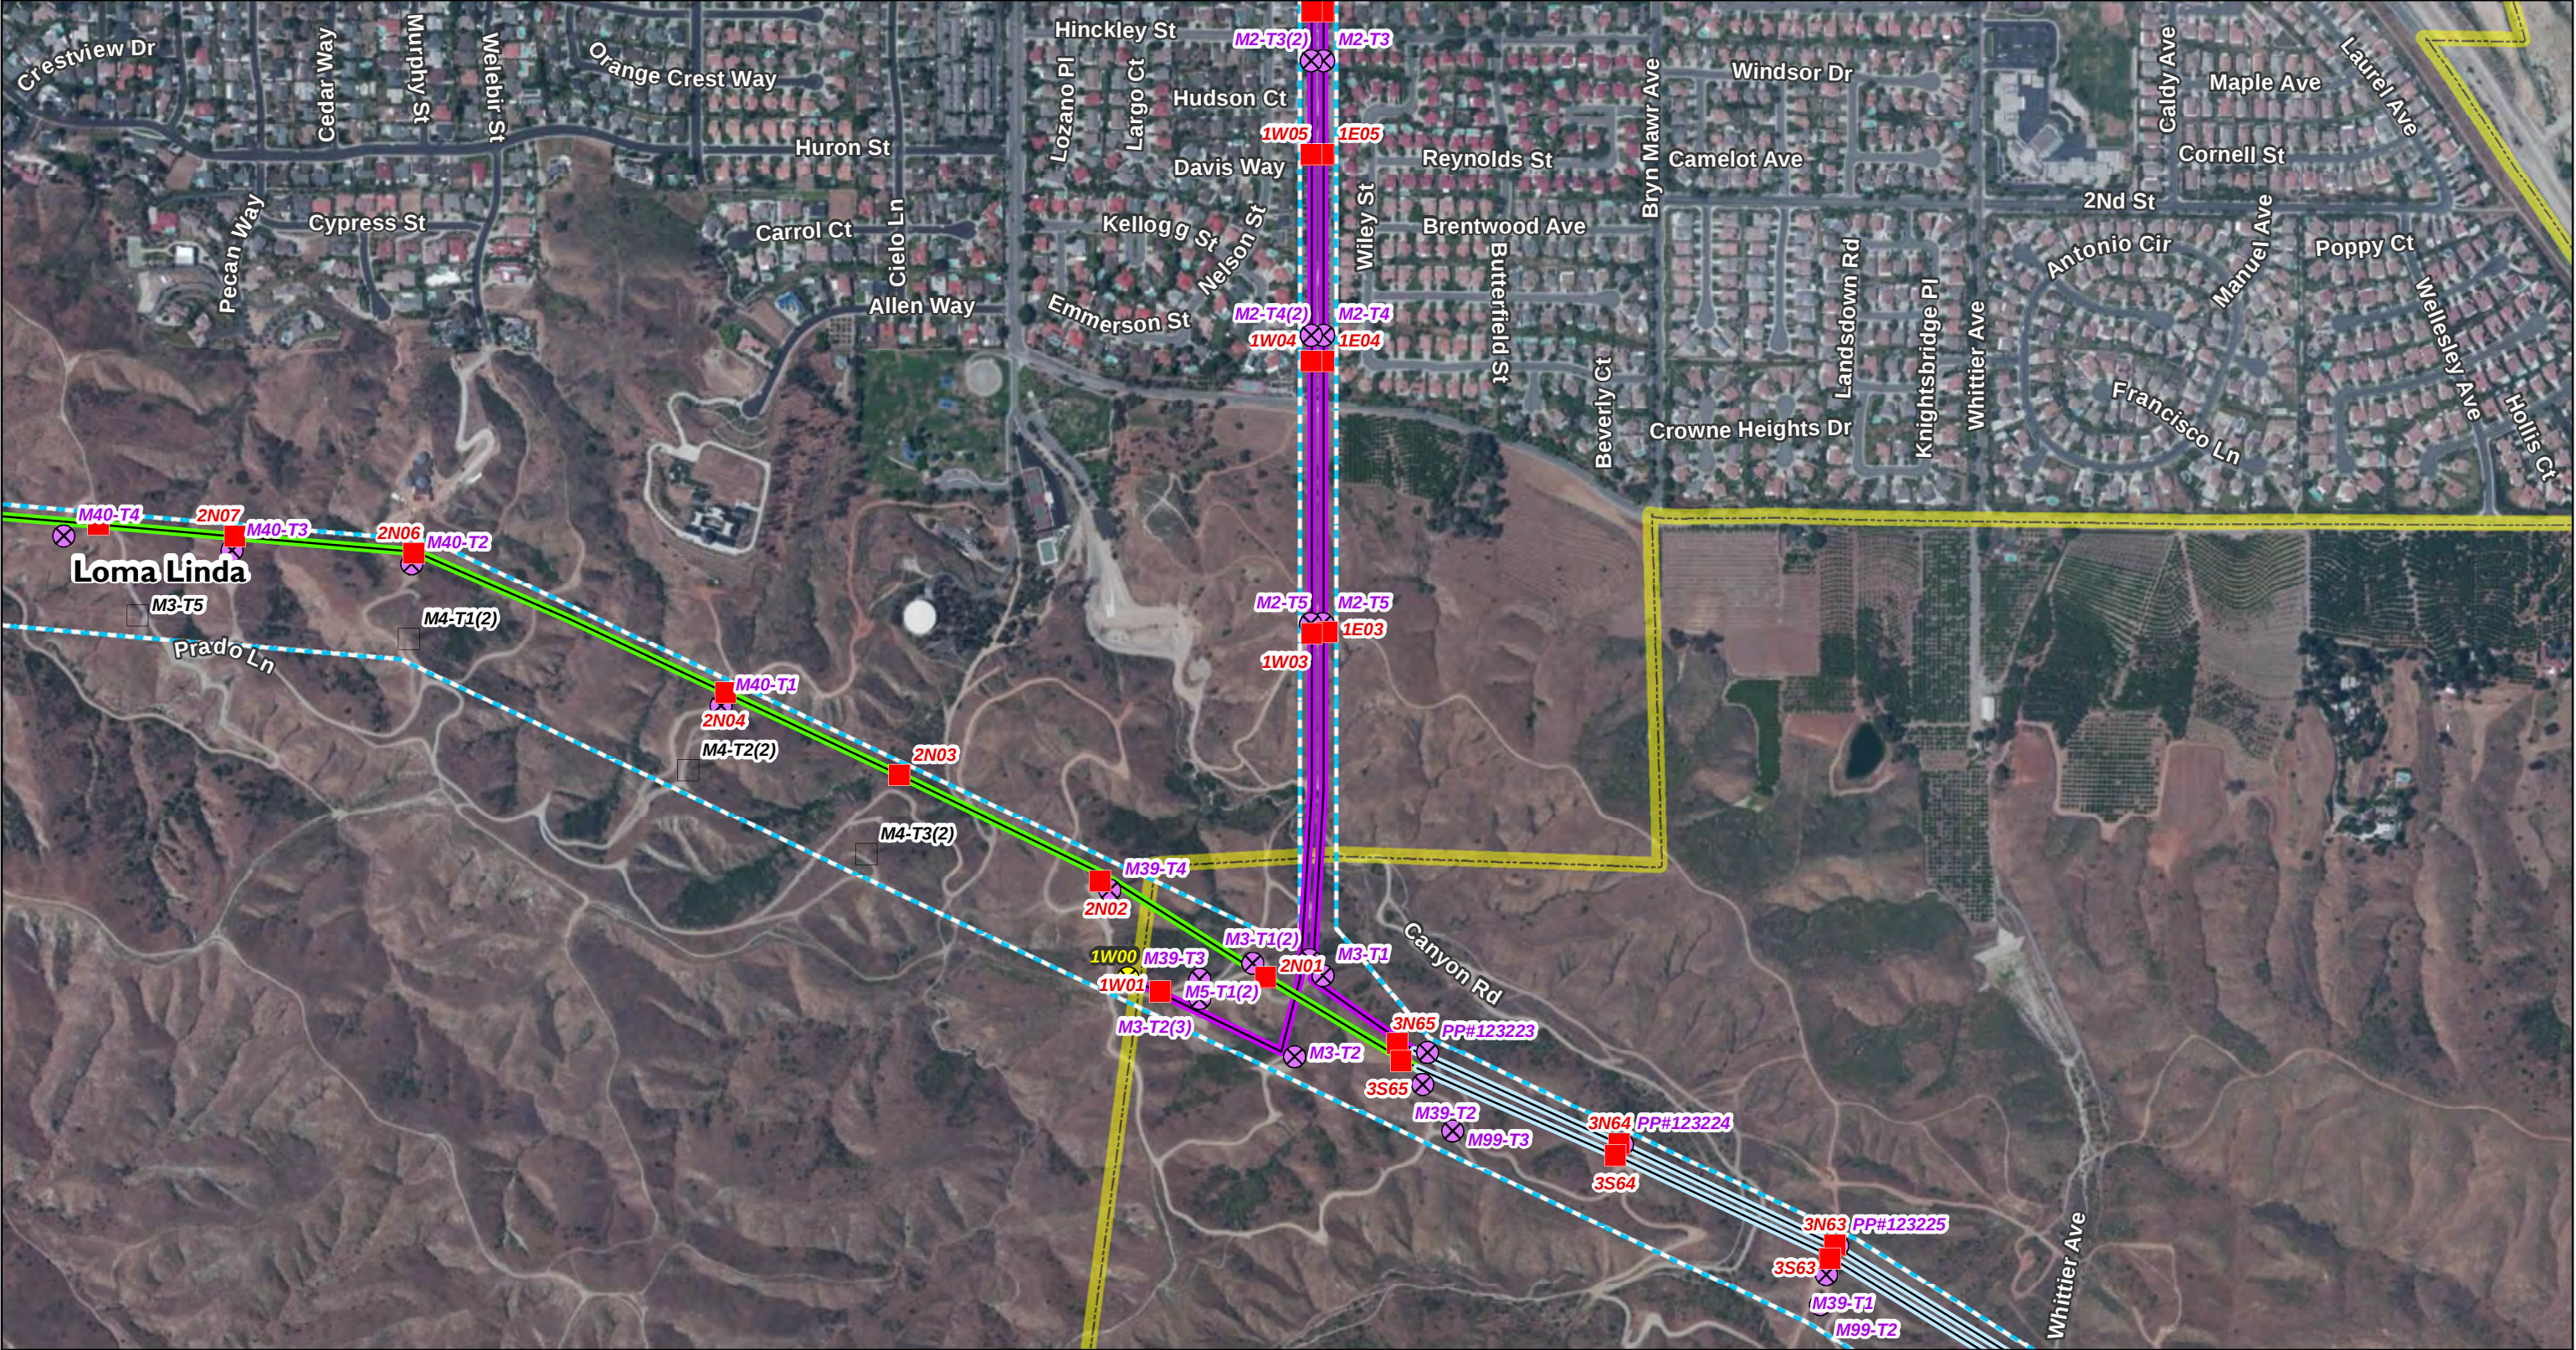

Sources: SCE 2014, USGS 2013

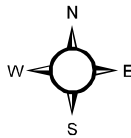

1:8,000

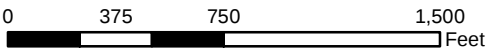

Transmission

- Proposed New Tower
- Existing Tower to be Modified
- Existing Tower to be Removed
- Existing Tower (No Changes)


Approx. Existing 220kV T/L Corridor

Land Jurisdiction

Incorporated City


Proposed Transmission Line Segment

- Segment 1
- Segment 2
- Segment 3

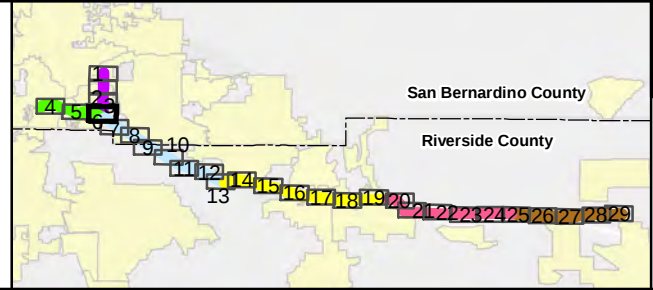


West of Devers Upgrade Project


AP.2-6
Detailed Maps

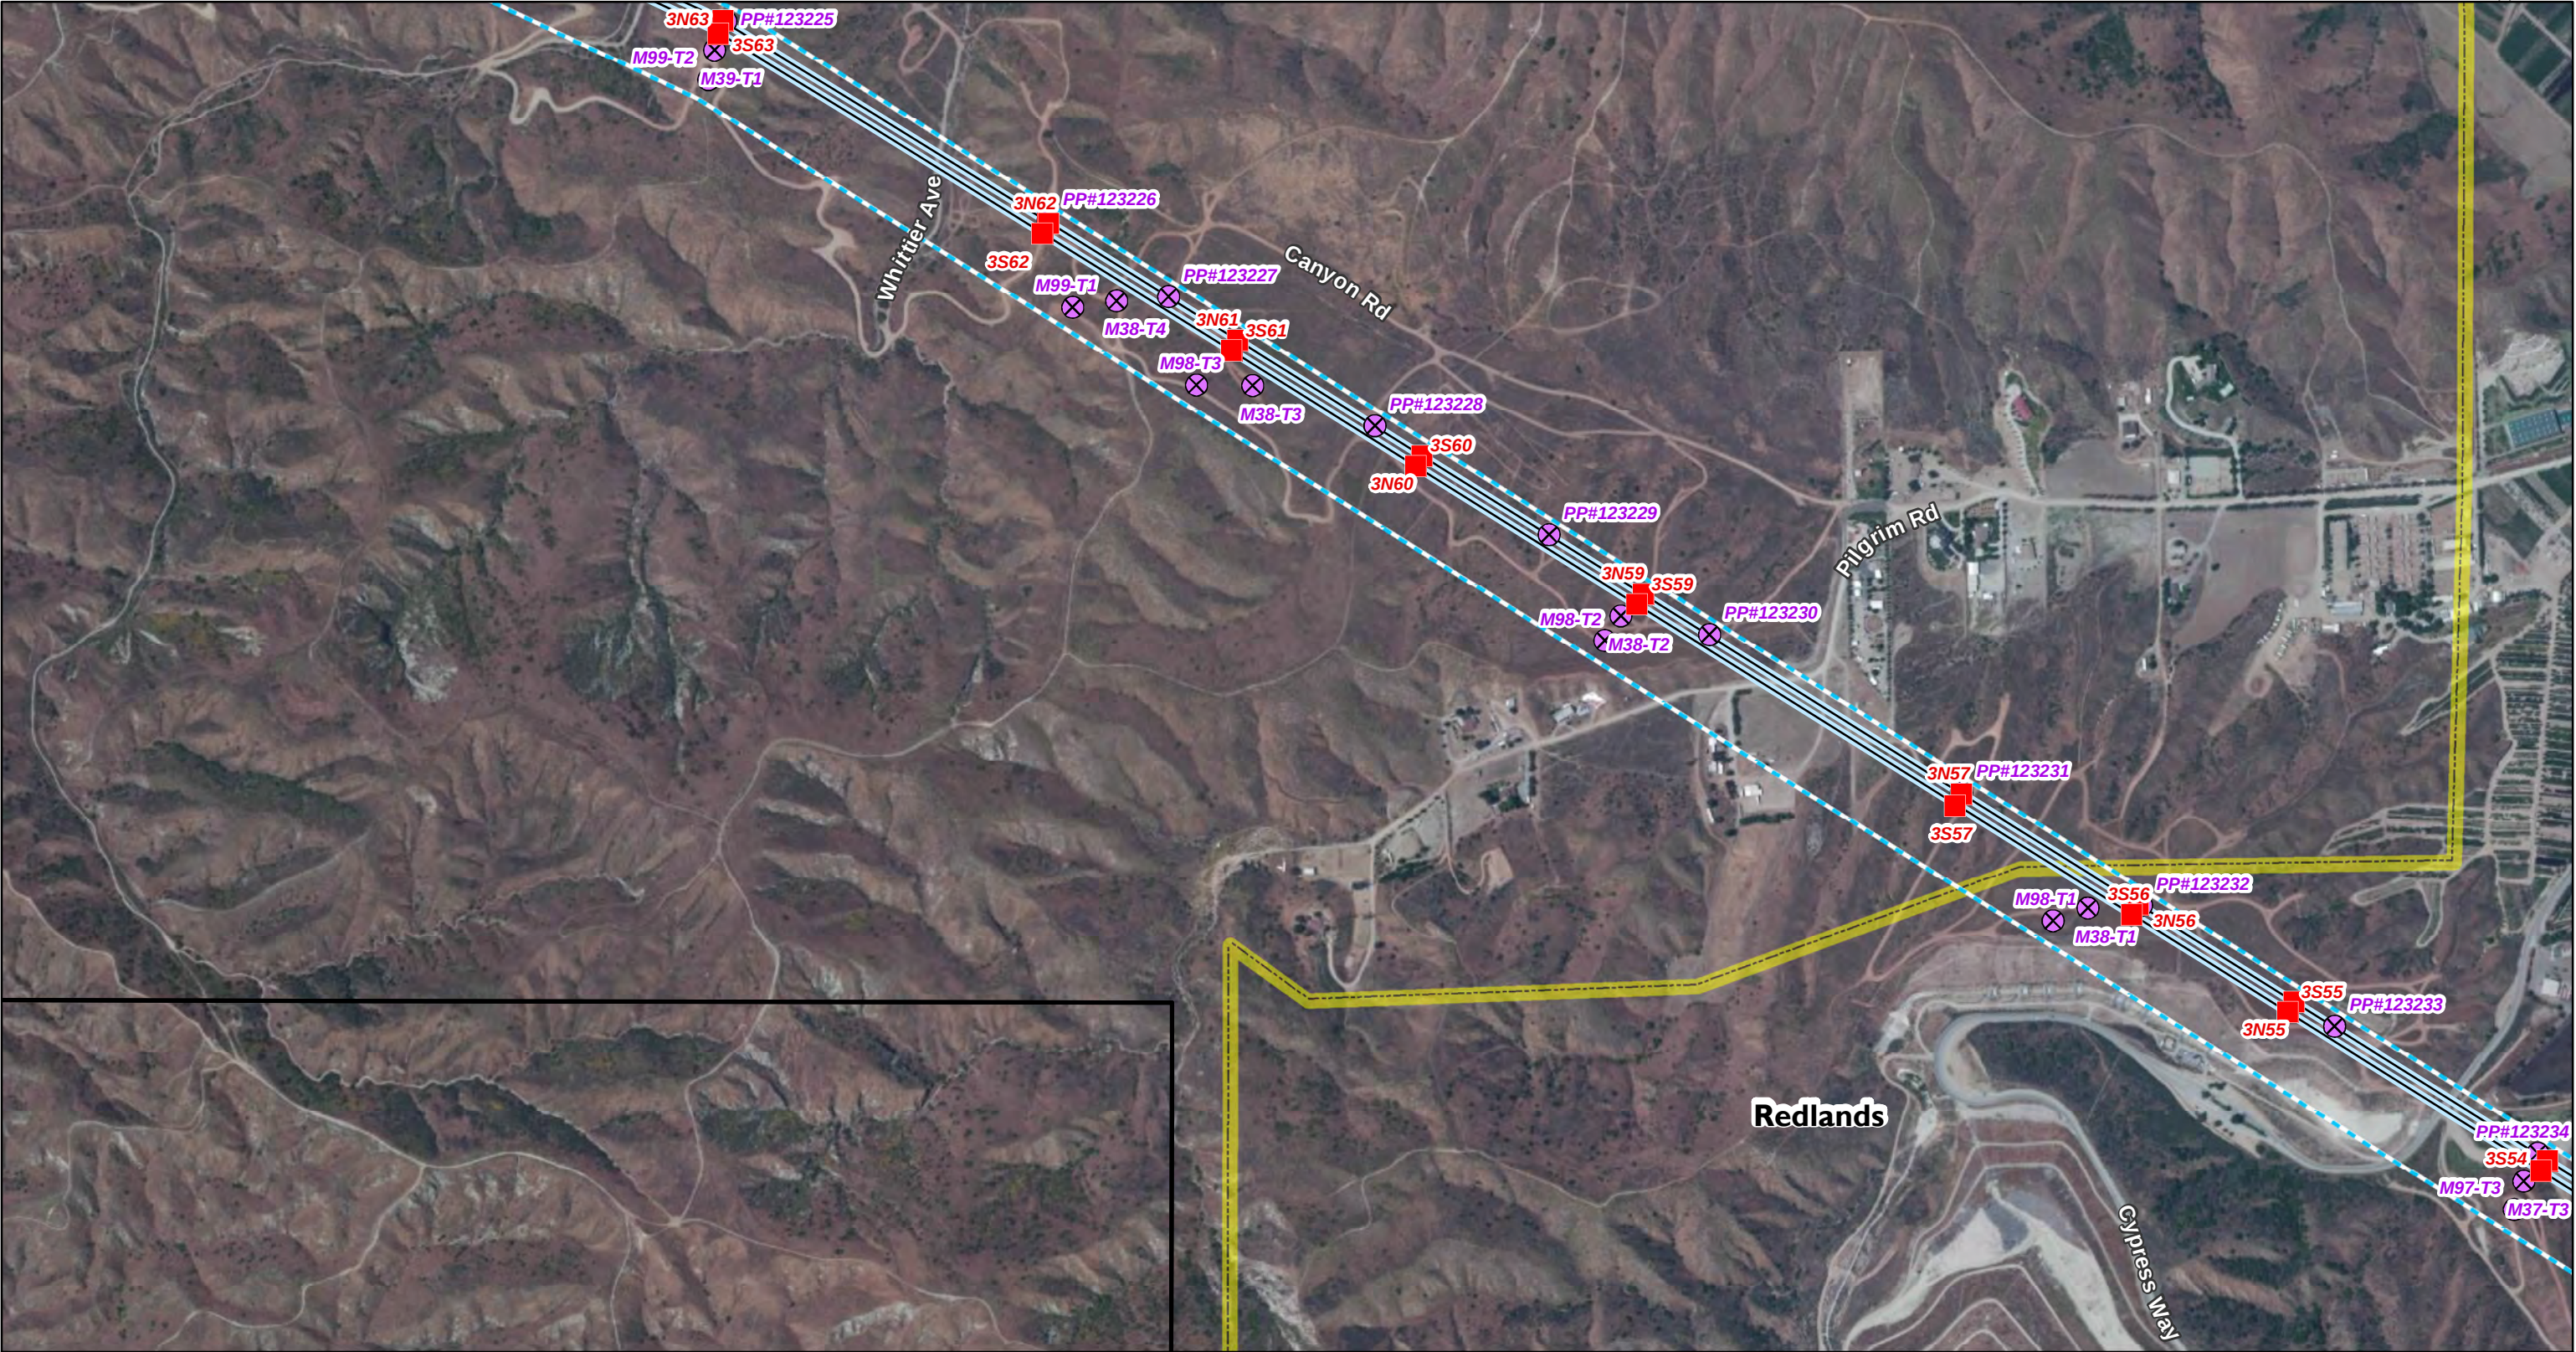

Sources: SCE 2014, USGS 2013

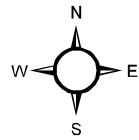

1:8,000

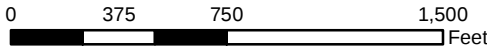

Transmission


- Proposed New Tower
- Existing Tower to be Removed
- Approx. Existing 220kV T/L Corridor

Proposed Transmission Line Segment

Segment 3

Land Jurisdiction


Incorporated City

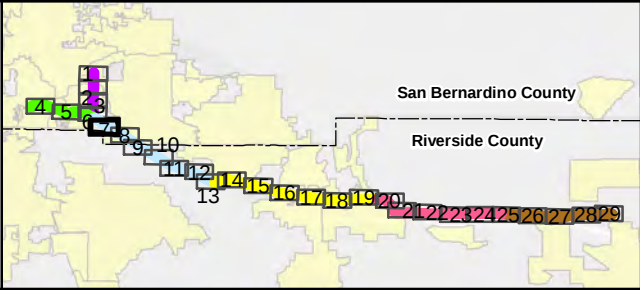


West of Devers Upgrade Project

AP.2-7
Detailed Maps


Page 7 of 29

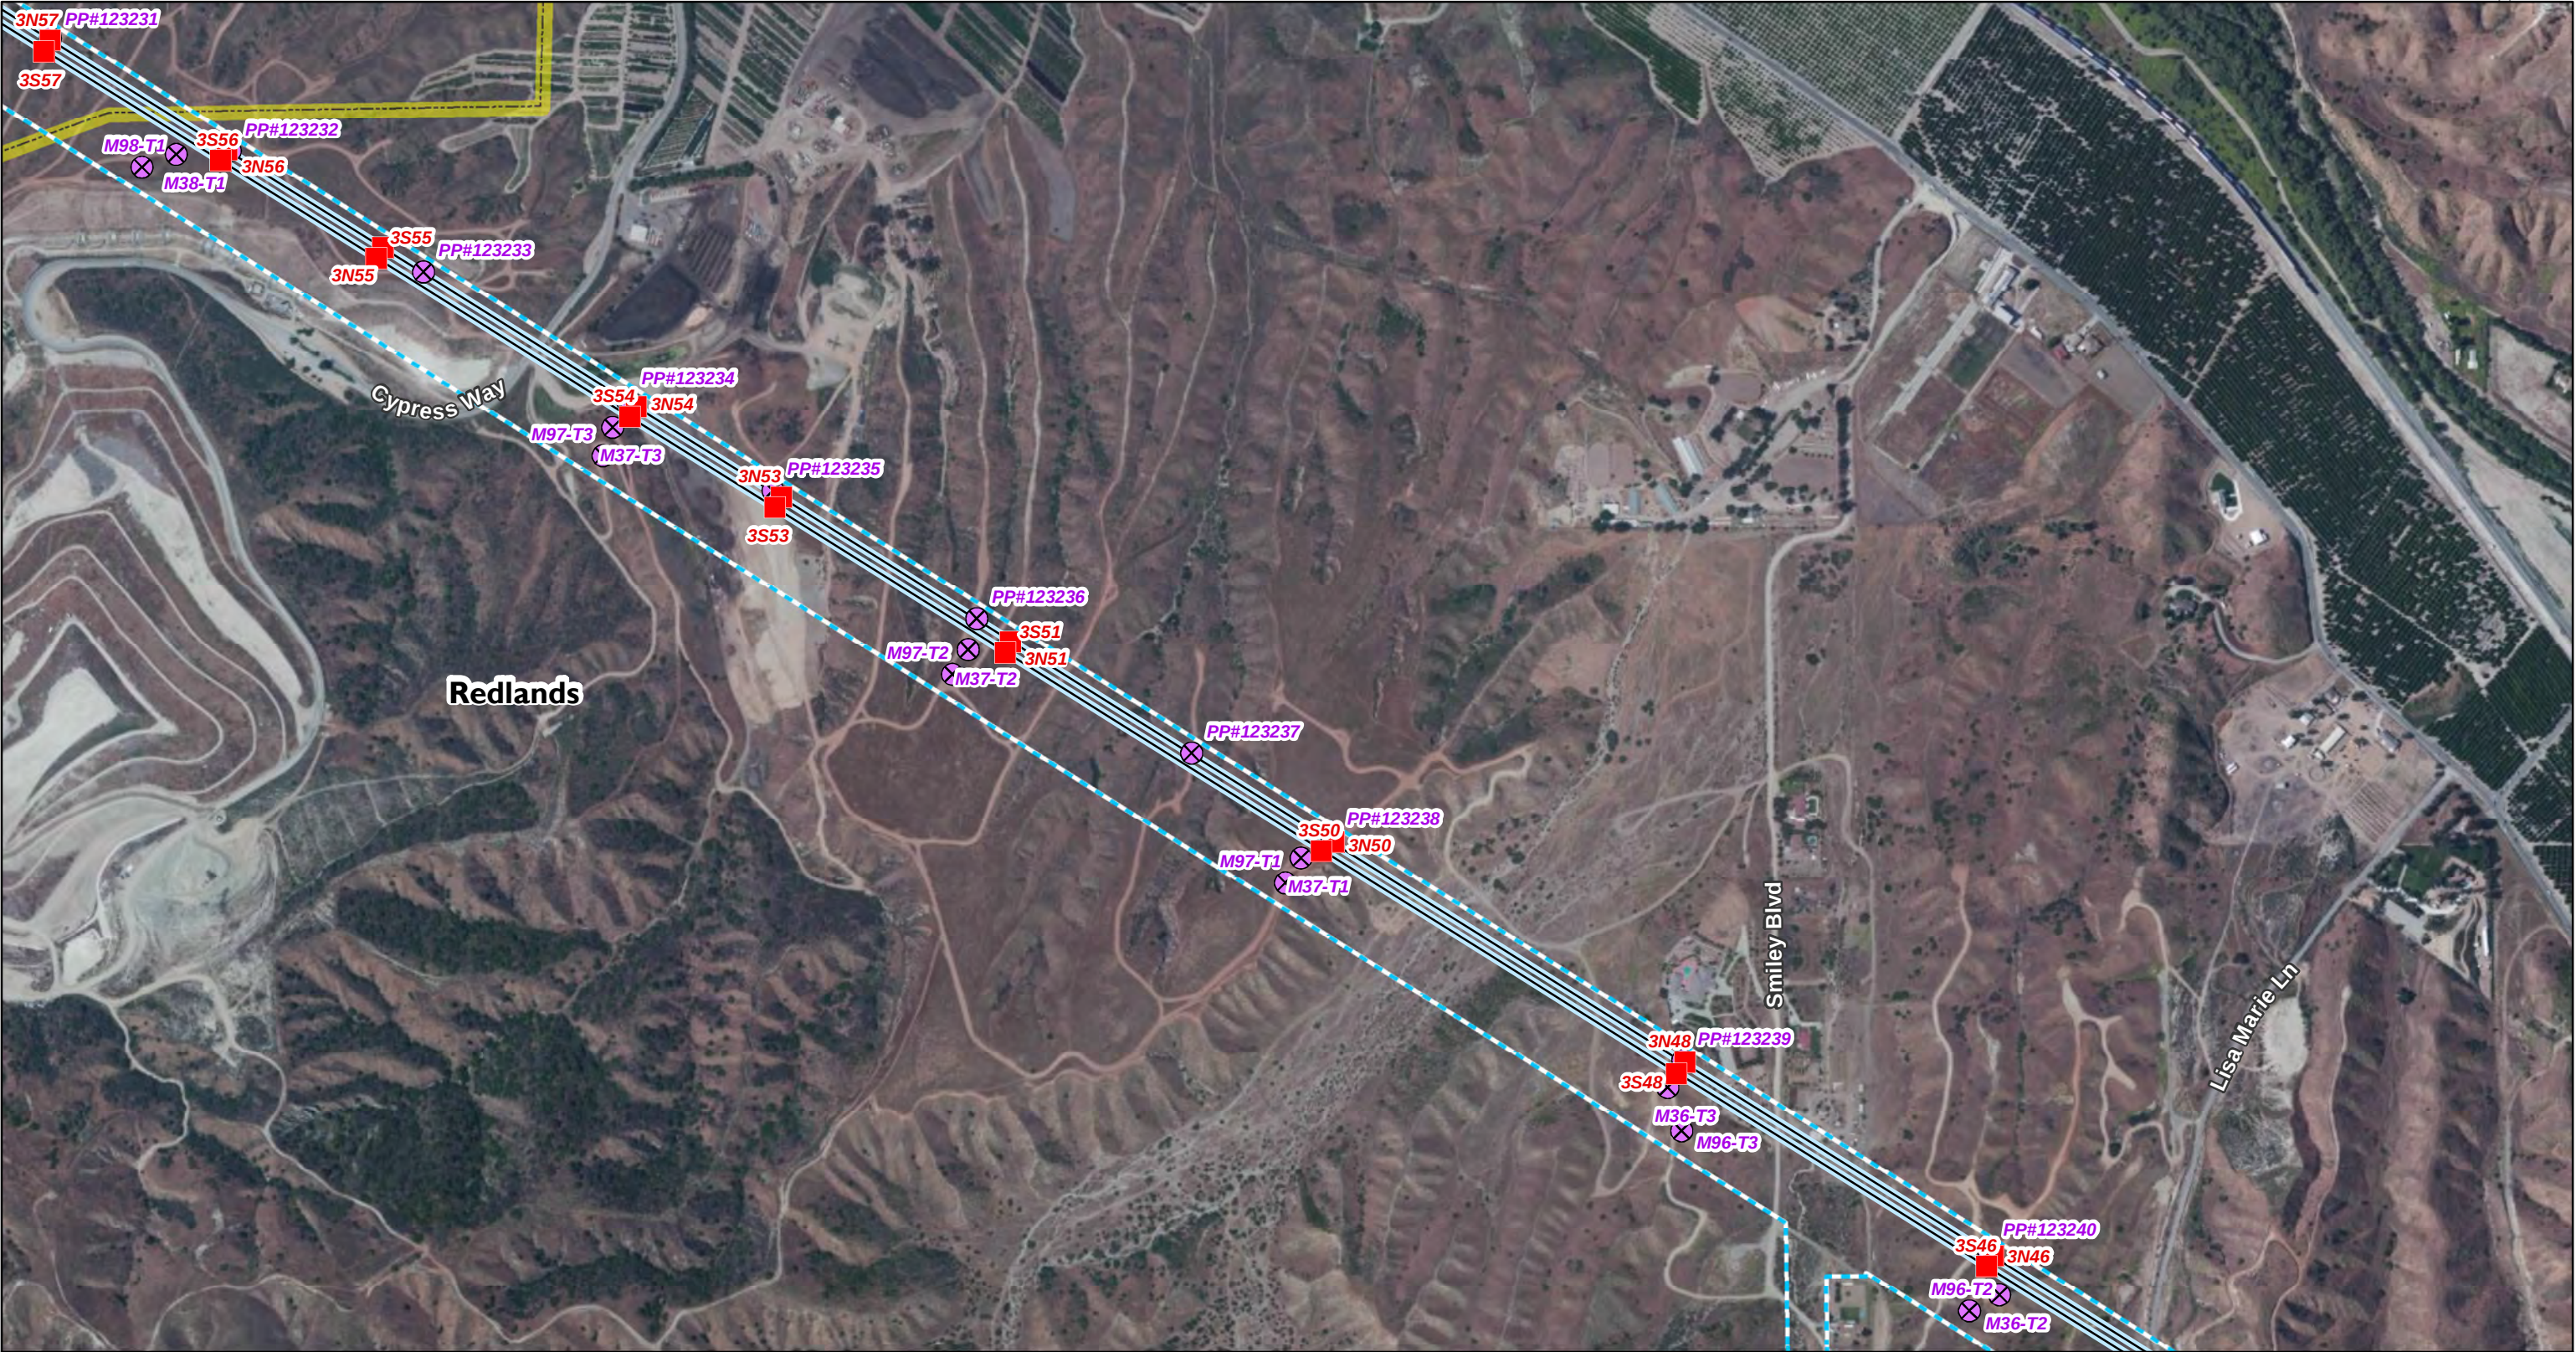

Sources: SCE 2014, USGS 2013

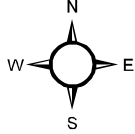

1:8,000

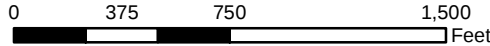

Transmission


- Proposed New Tower
- Existing Tower to be Removed
- Approx. Existing 220kV T/L Corridor

Proposed Transmission Line Segment


Segment 3

Land Jurisdiction


Incorporated City

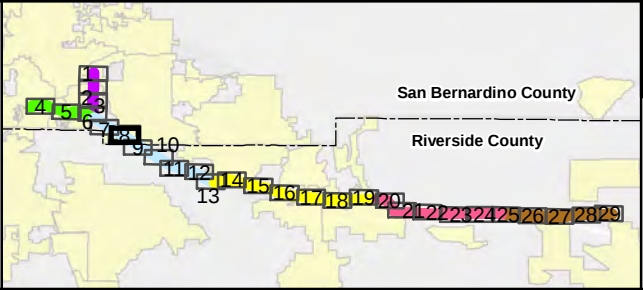


West of Devers Upgrade Project

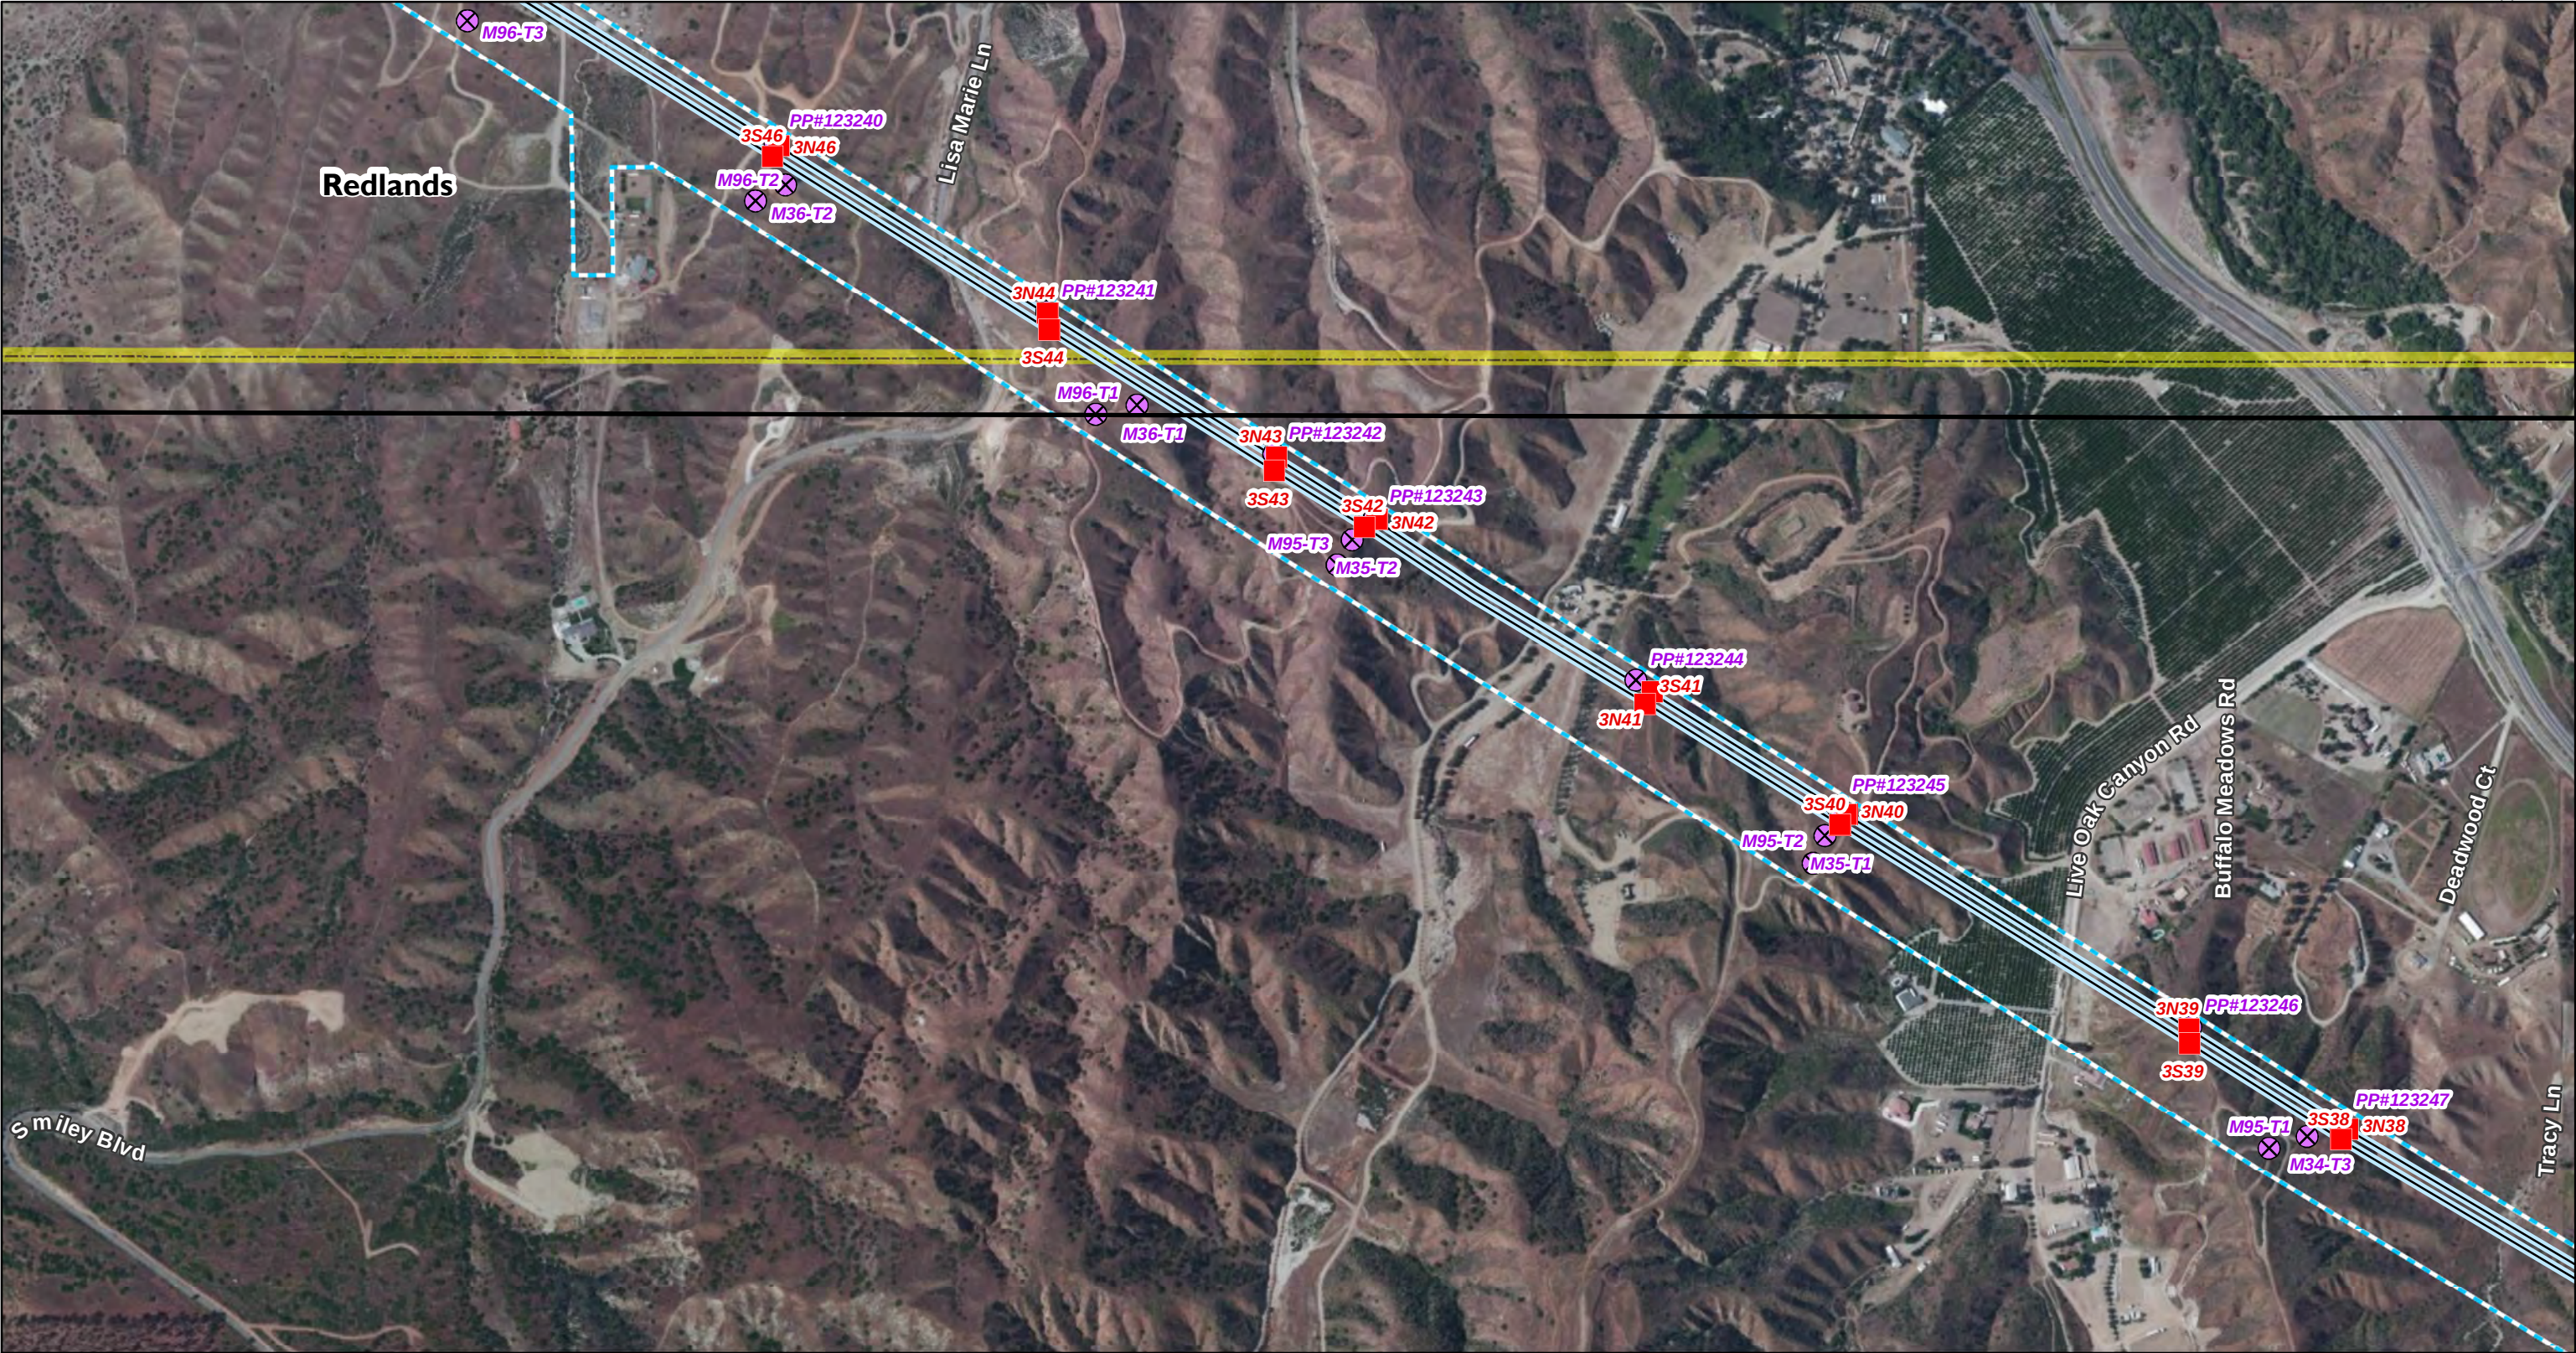

Sources: SCE 2014, USGS 2013

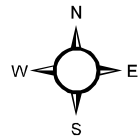

1:8,000

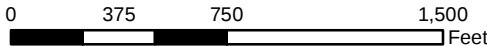

Transmission


- Proposed New Tower
- Existing Tower to be Removed
- Approx. Existing 220kV T/L Corridor

Proposed Transmission Line Segment

Segment 3


Land Jurisdiction

Incorporated City

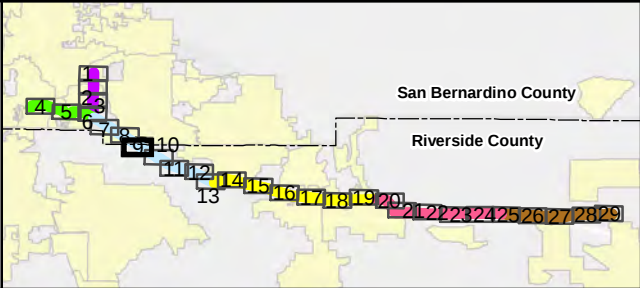


West of Devers Upgrade Project


AP.2-9
Detailed Maps
Page 9 of 29

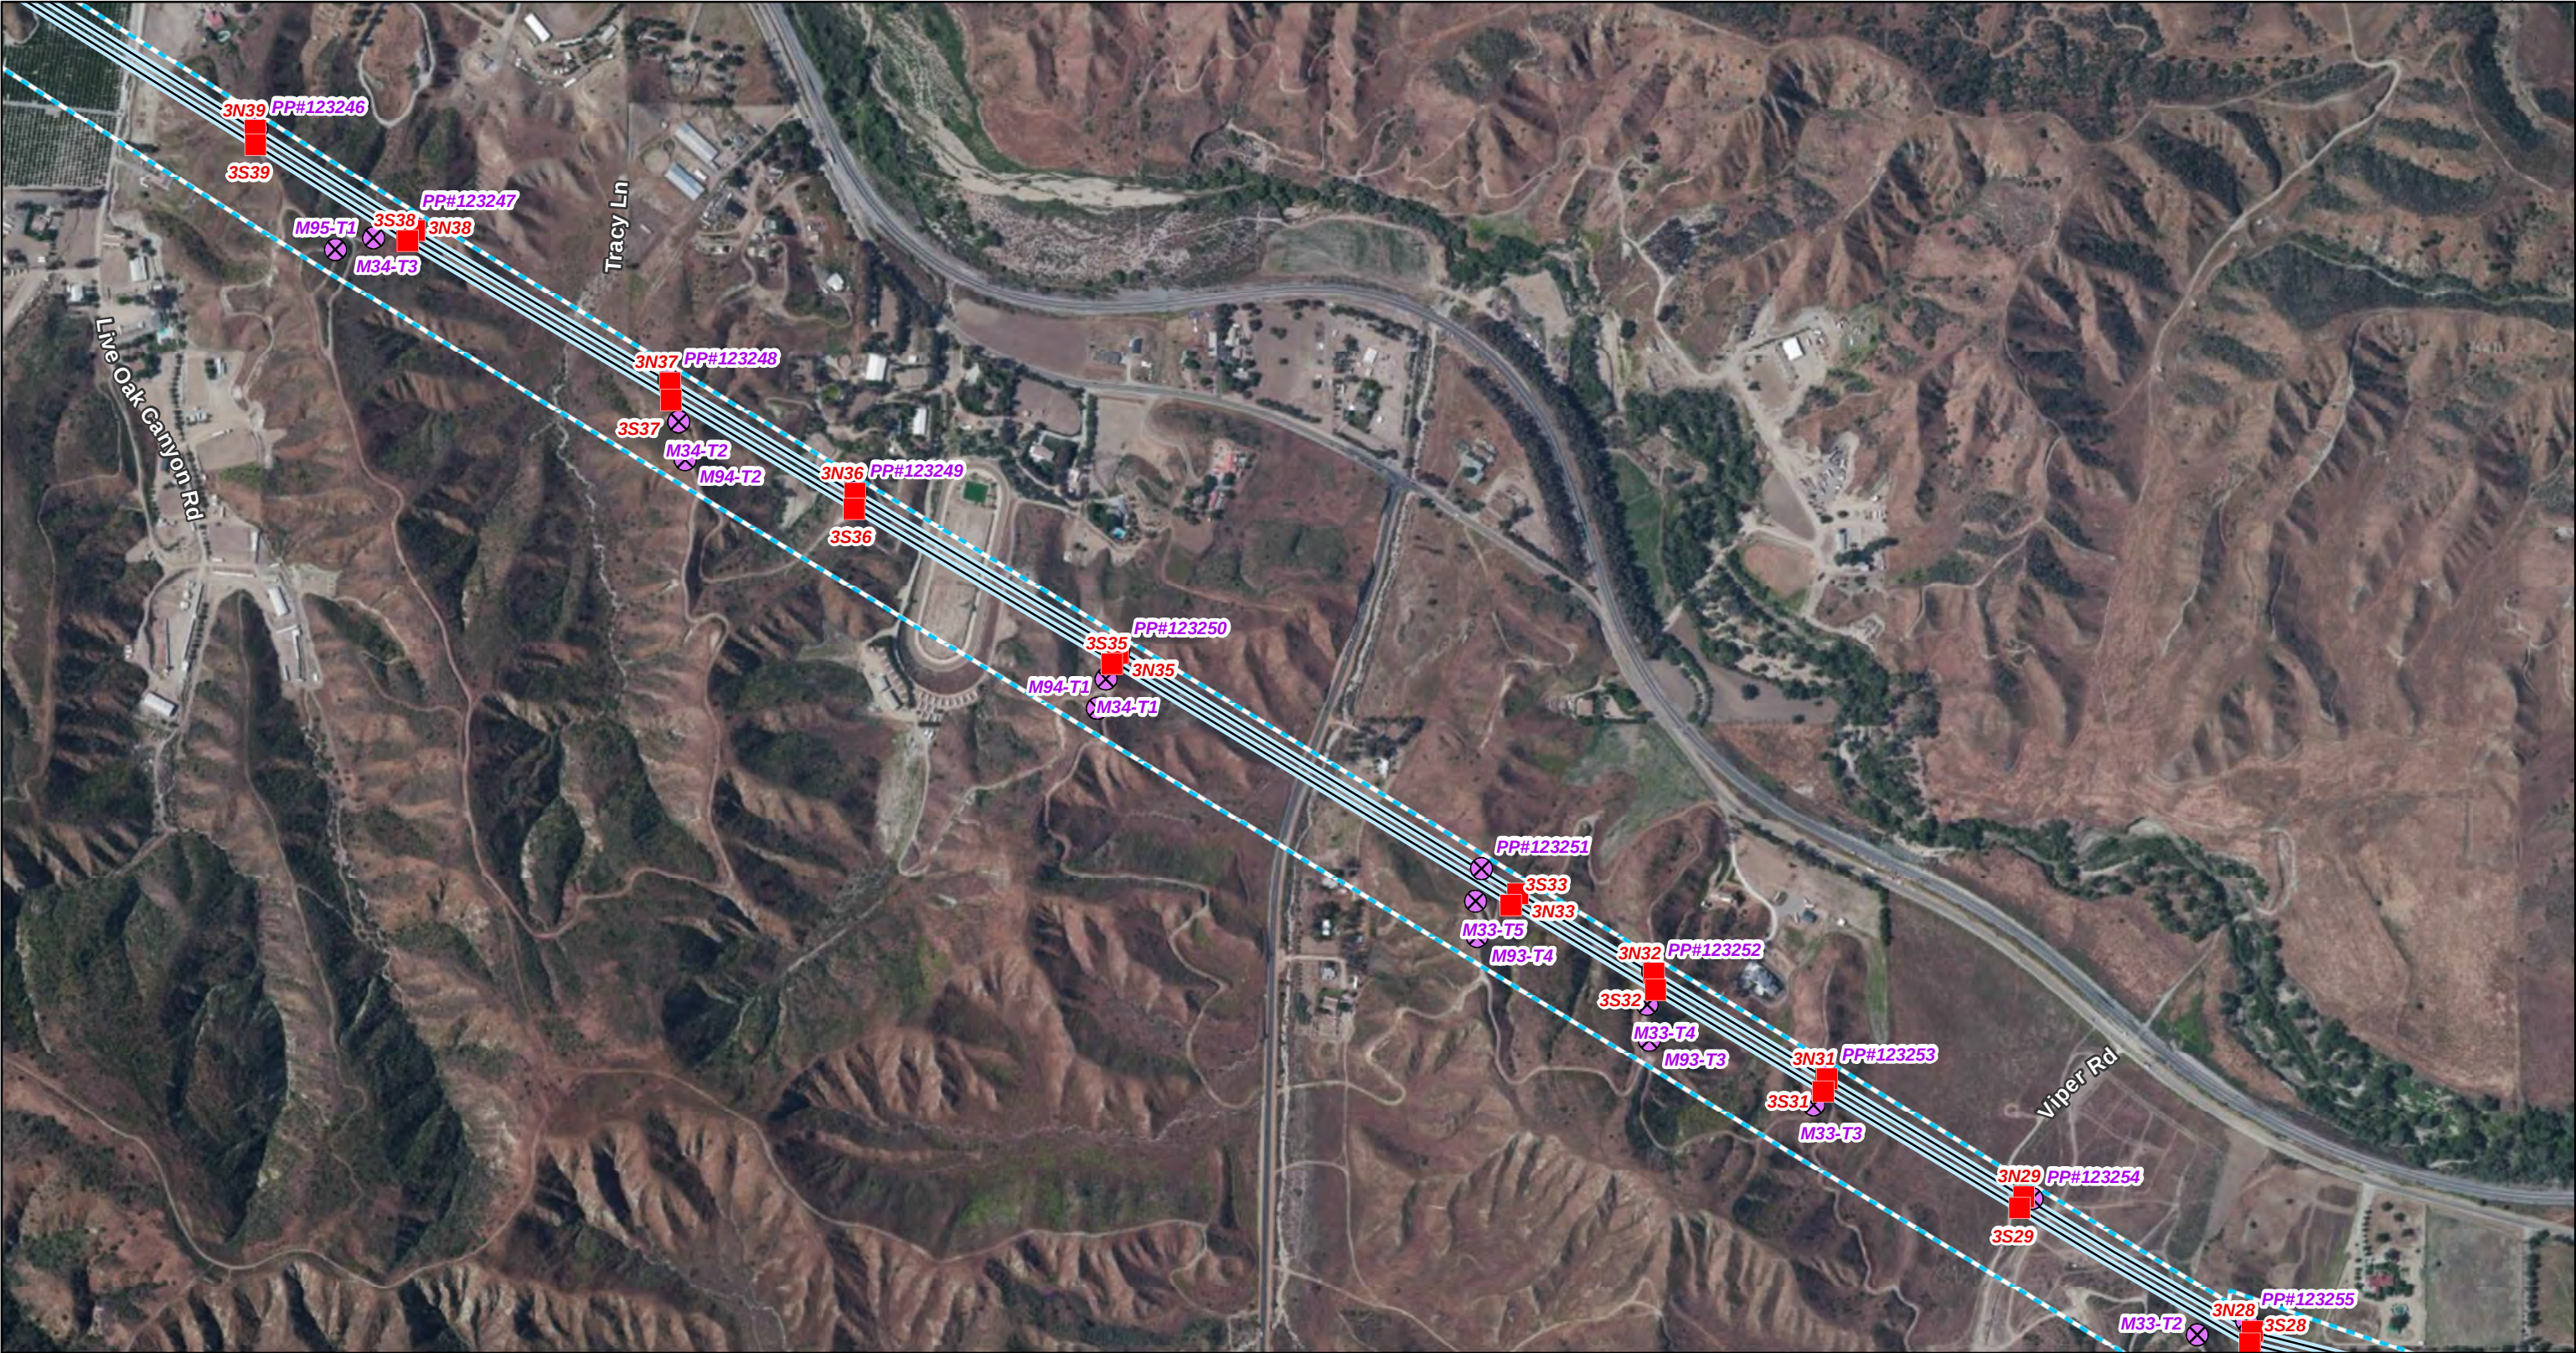

Sources: SCE 2014, USGS 2013

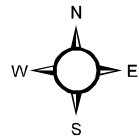

1:8,000

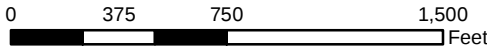


Transmission

- Proposed New Tower
- Existing Tower to be Removed
- Approx. Existing 220kV T/L Corridor

Proposed Transmission Line Segment


Segment 3

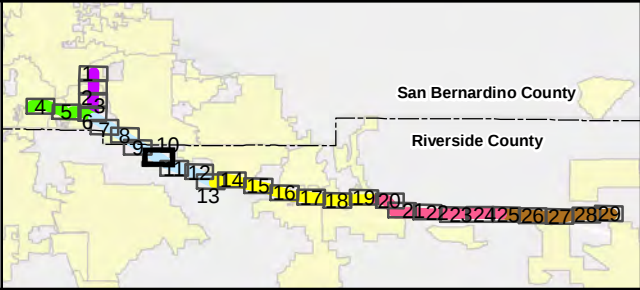


West of Devers Upgrade Project



Sources: SCE 2014, USGS 2013

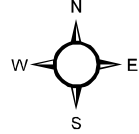

1:8,000

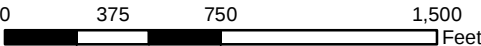

Transmission


- Proposed New Tower
- Existing Tower to be Removed
- Approx. Existing 220kV T/L Corridor

Proposed Transmission Line Segment

Segment 3


Land Jurisdiction

Incorporated City

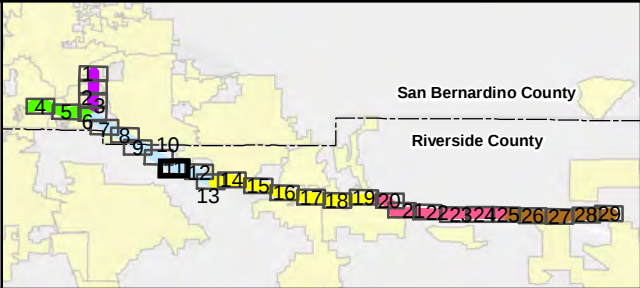


West of Devers Upgrade Project


AP.2-11
Detailed Maps
Page 11 of 29

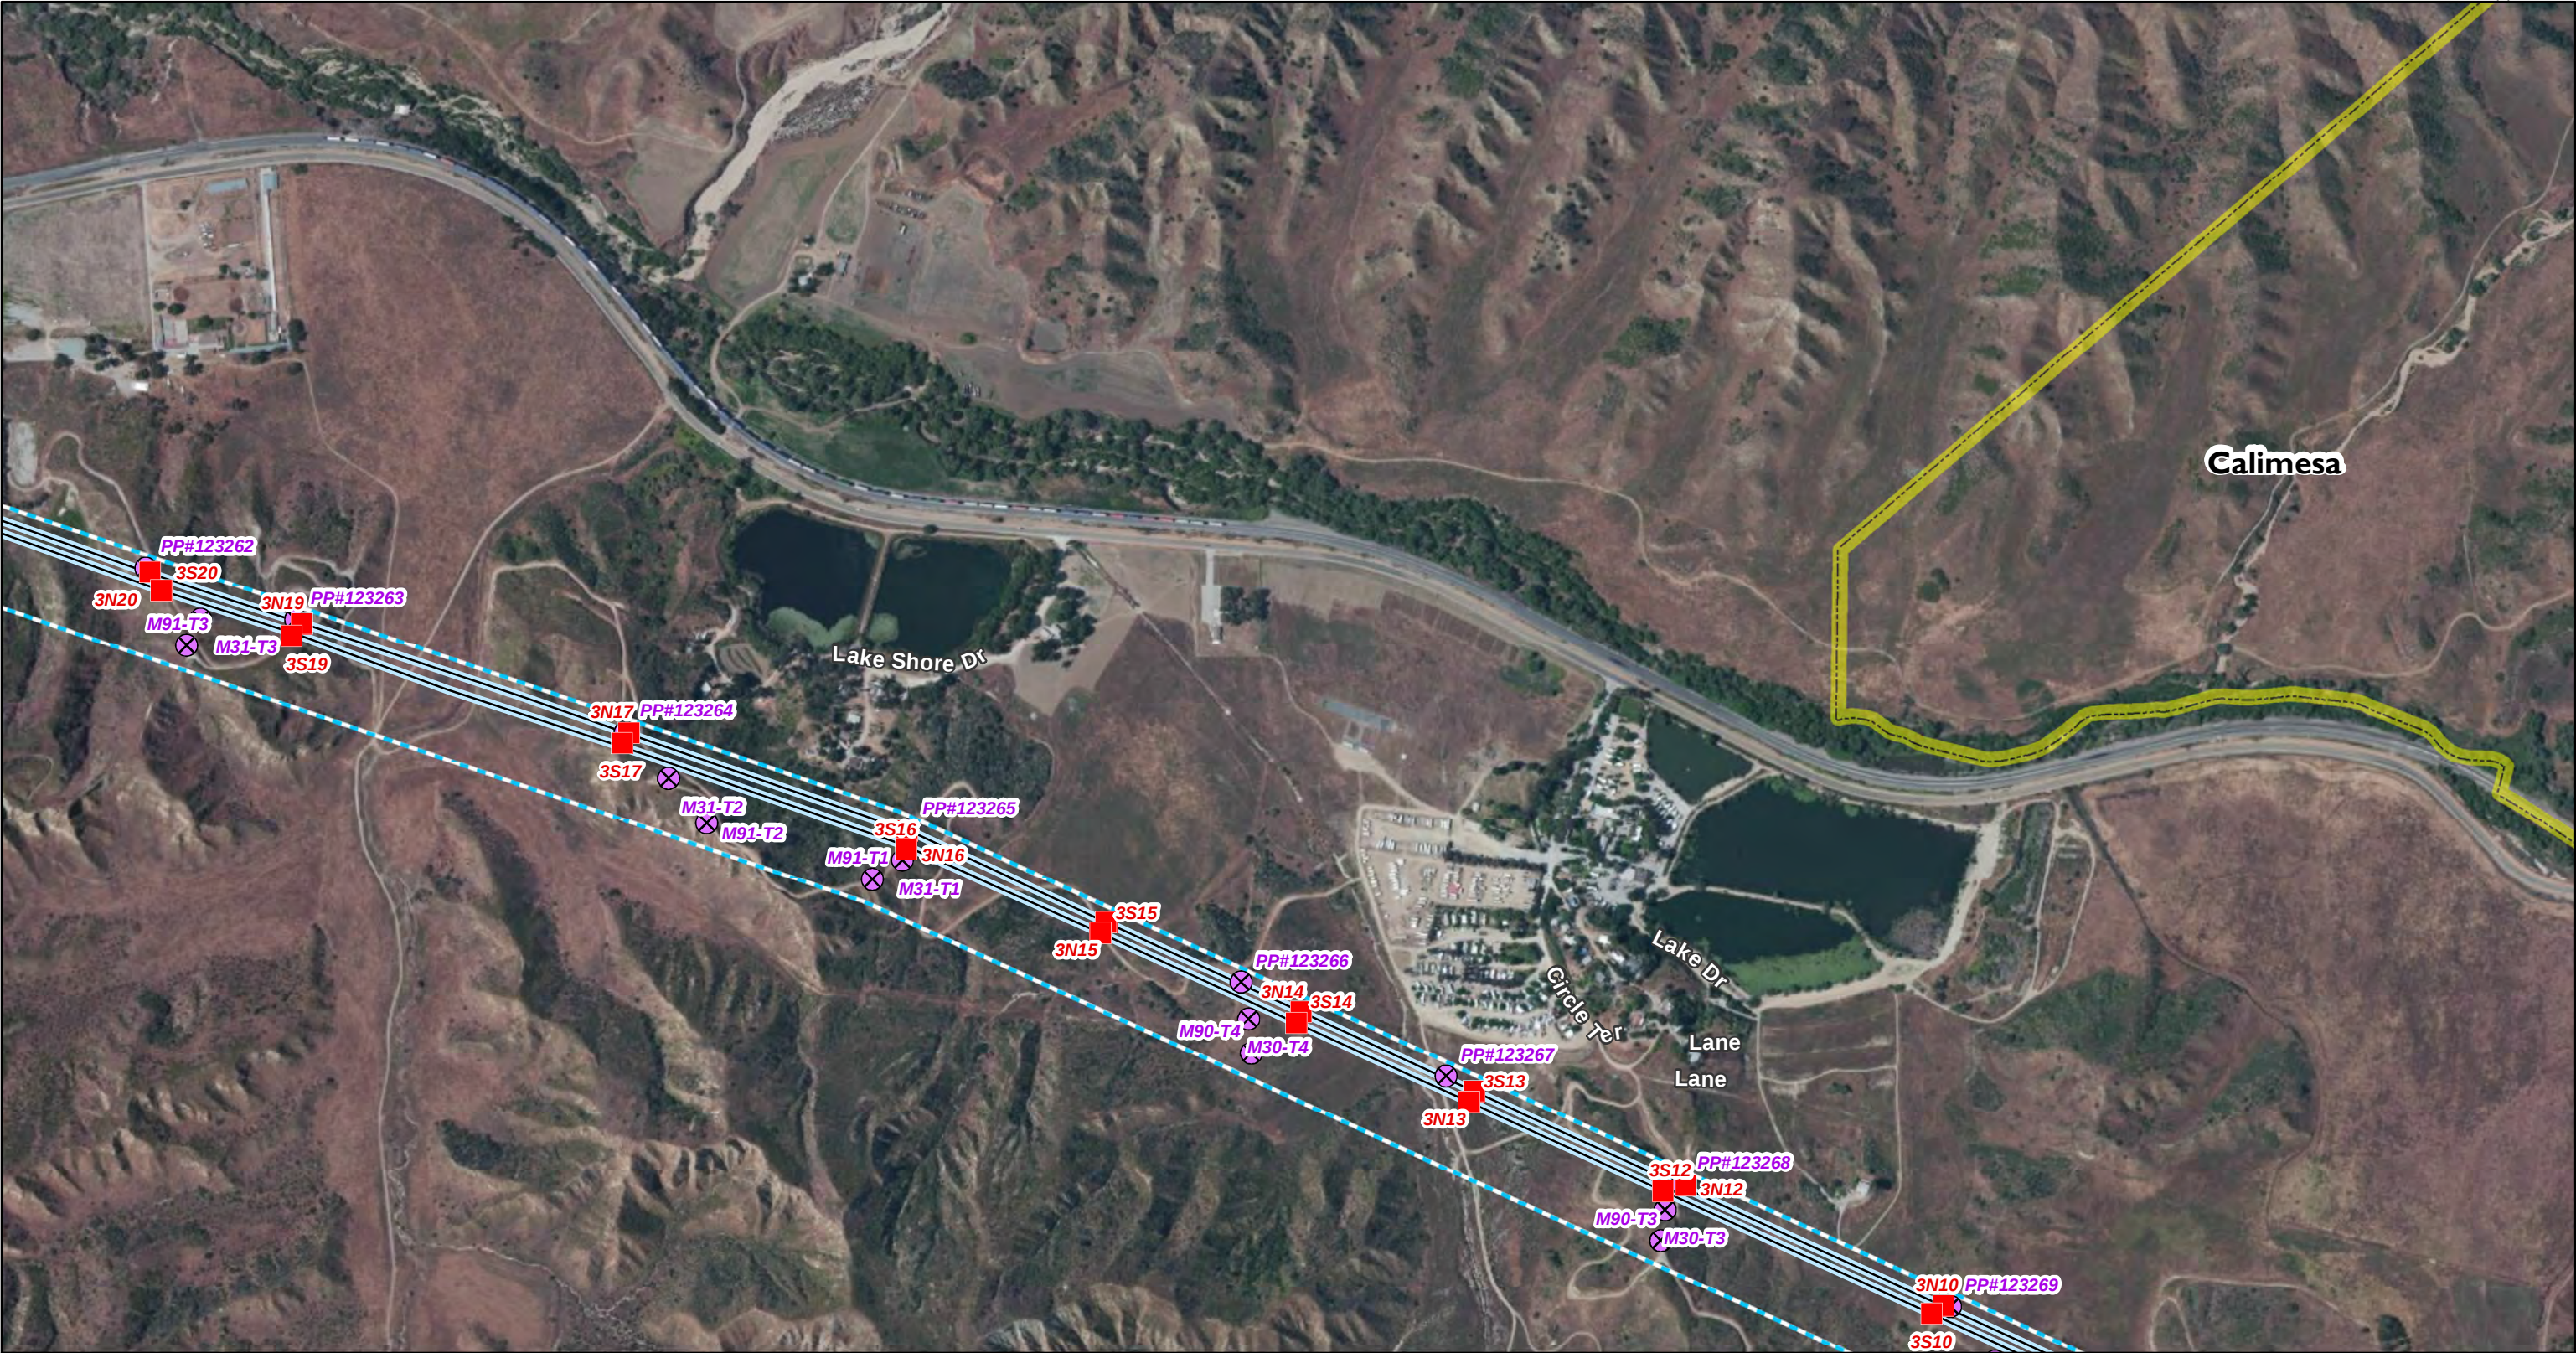

Sources: SCE 2014, USGS 2013

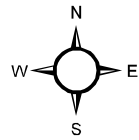

1:8,000

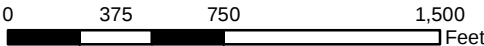

Transmission


- Proposed New Tower
- Existing Tower to be Removed
- Approx. Existing 220kV T/L Corridor

Proposed Transmission Line Segment


Segment 3

Land Jurisdiction


Incorporated City

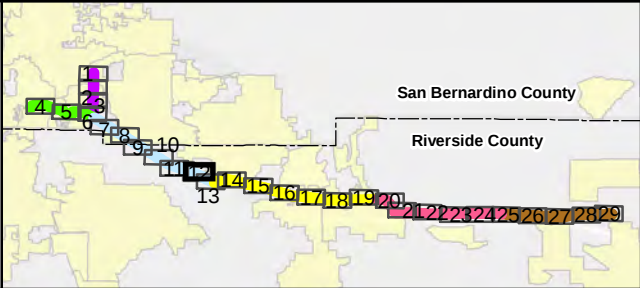


West of Devers Upgrade Project

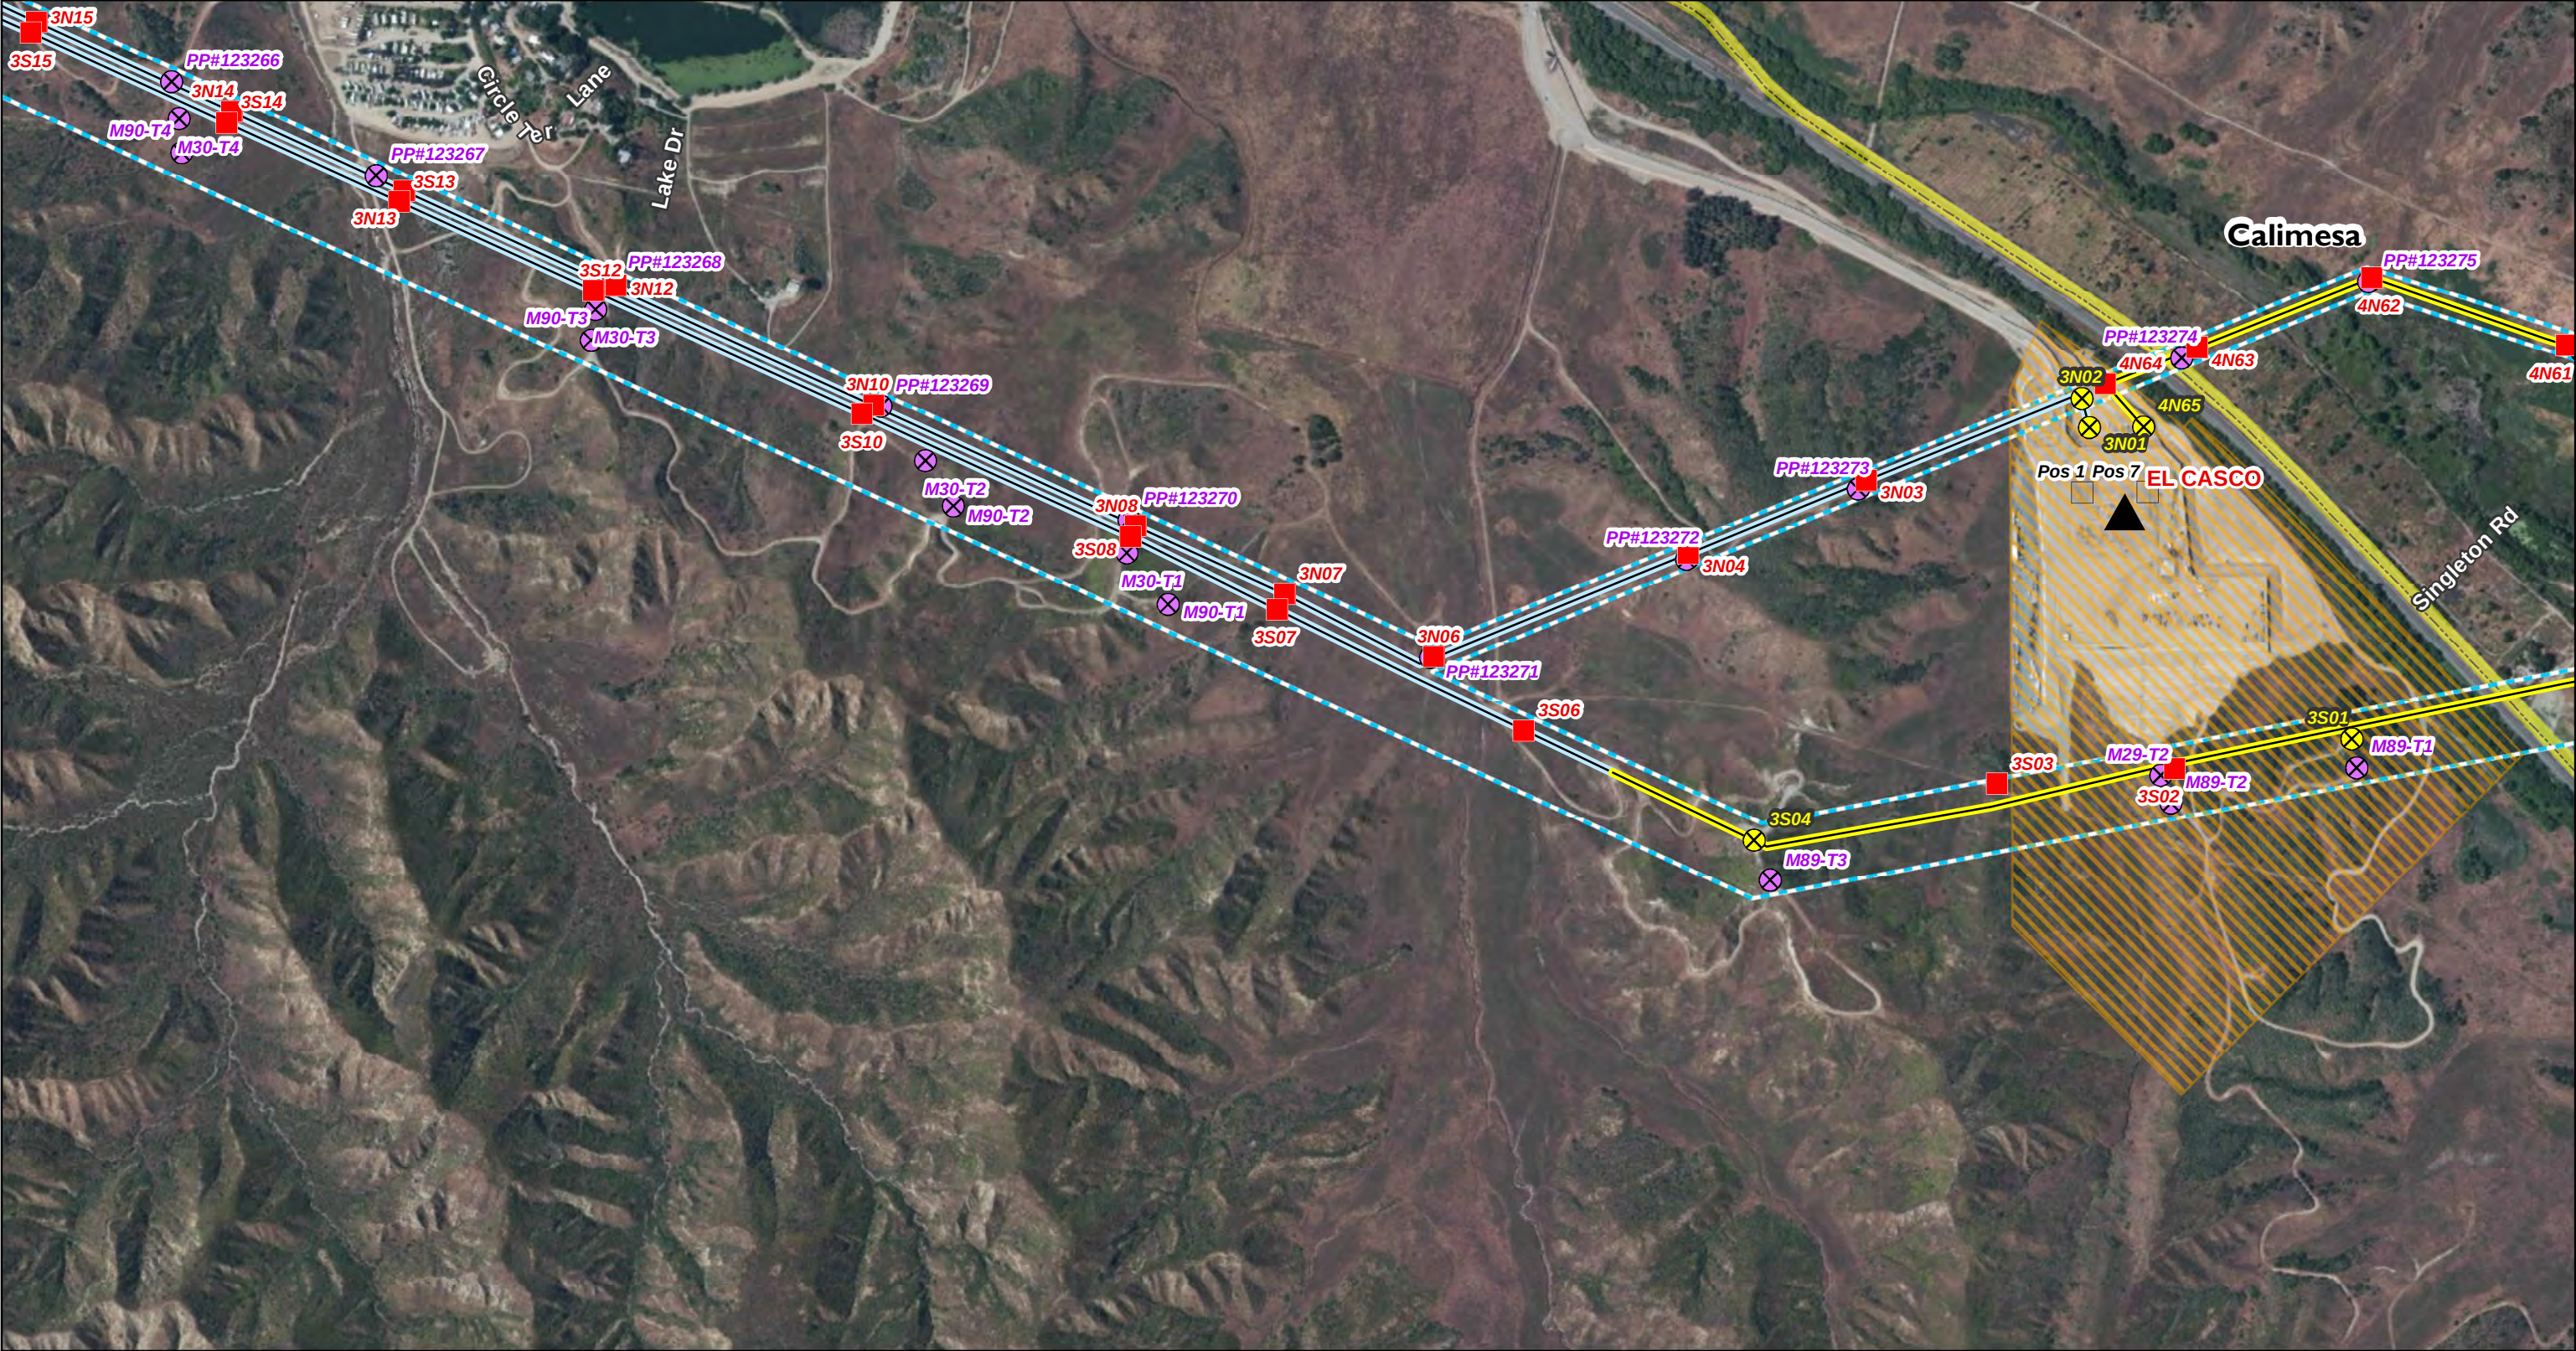

Sources: SCE 2014, USGS 2013

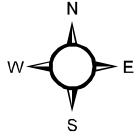

1:8,000

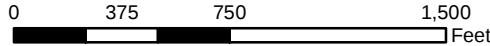


Transmission


- Proposed New Tower
- Existing Tower to be Modified
- Existing Tower to be Removed
- Existing Tower (No Changes)
- Substation
- Substation Footprint
- Approx. Existing 220kV T/L Corridor

Proposed Transmission Line Segment


- Segment 3
- Segment 4

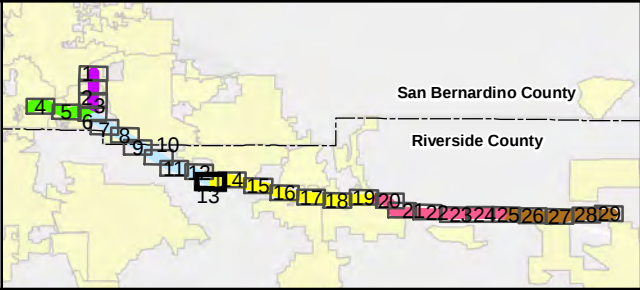


West of Devers Upgrade Project

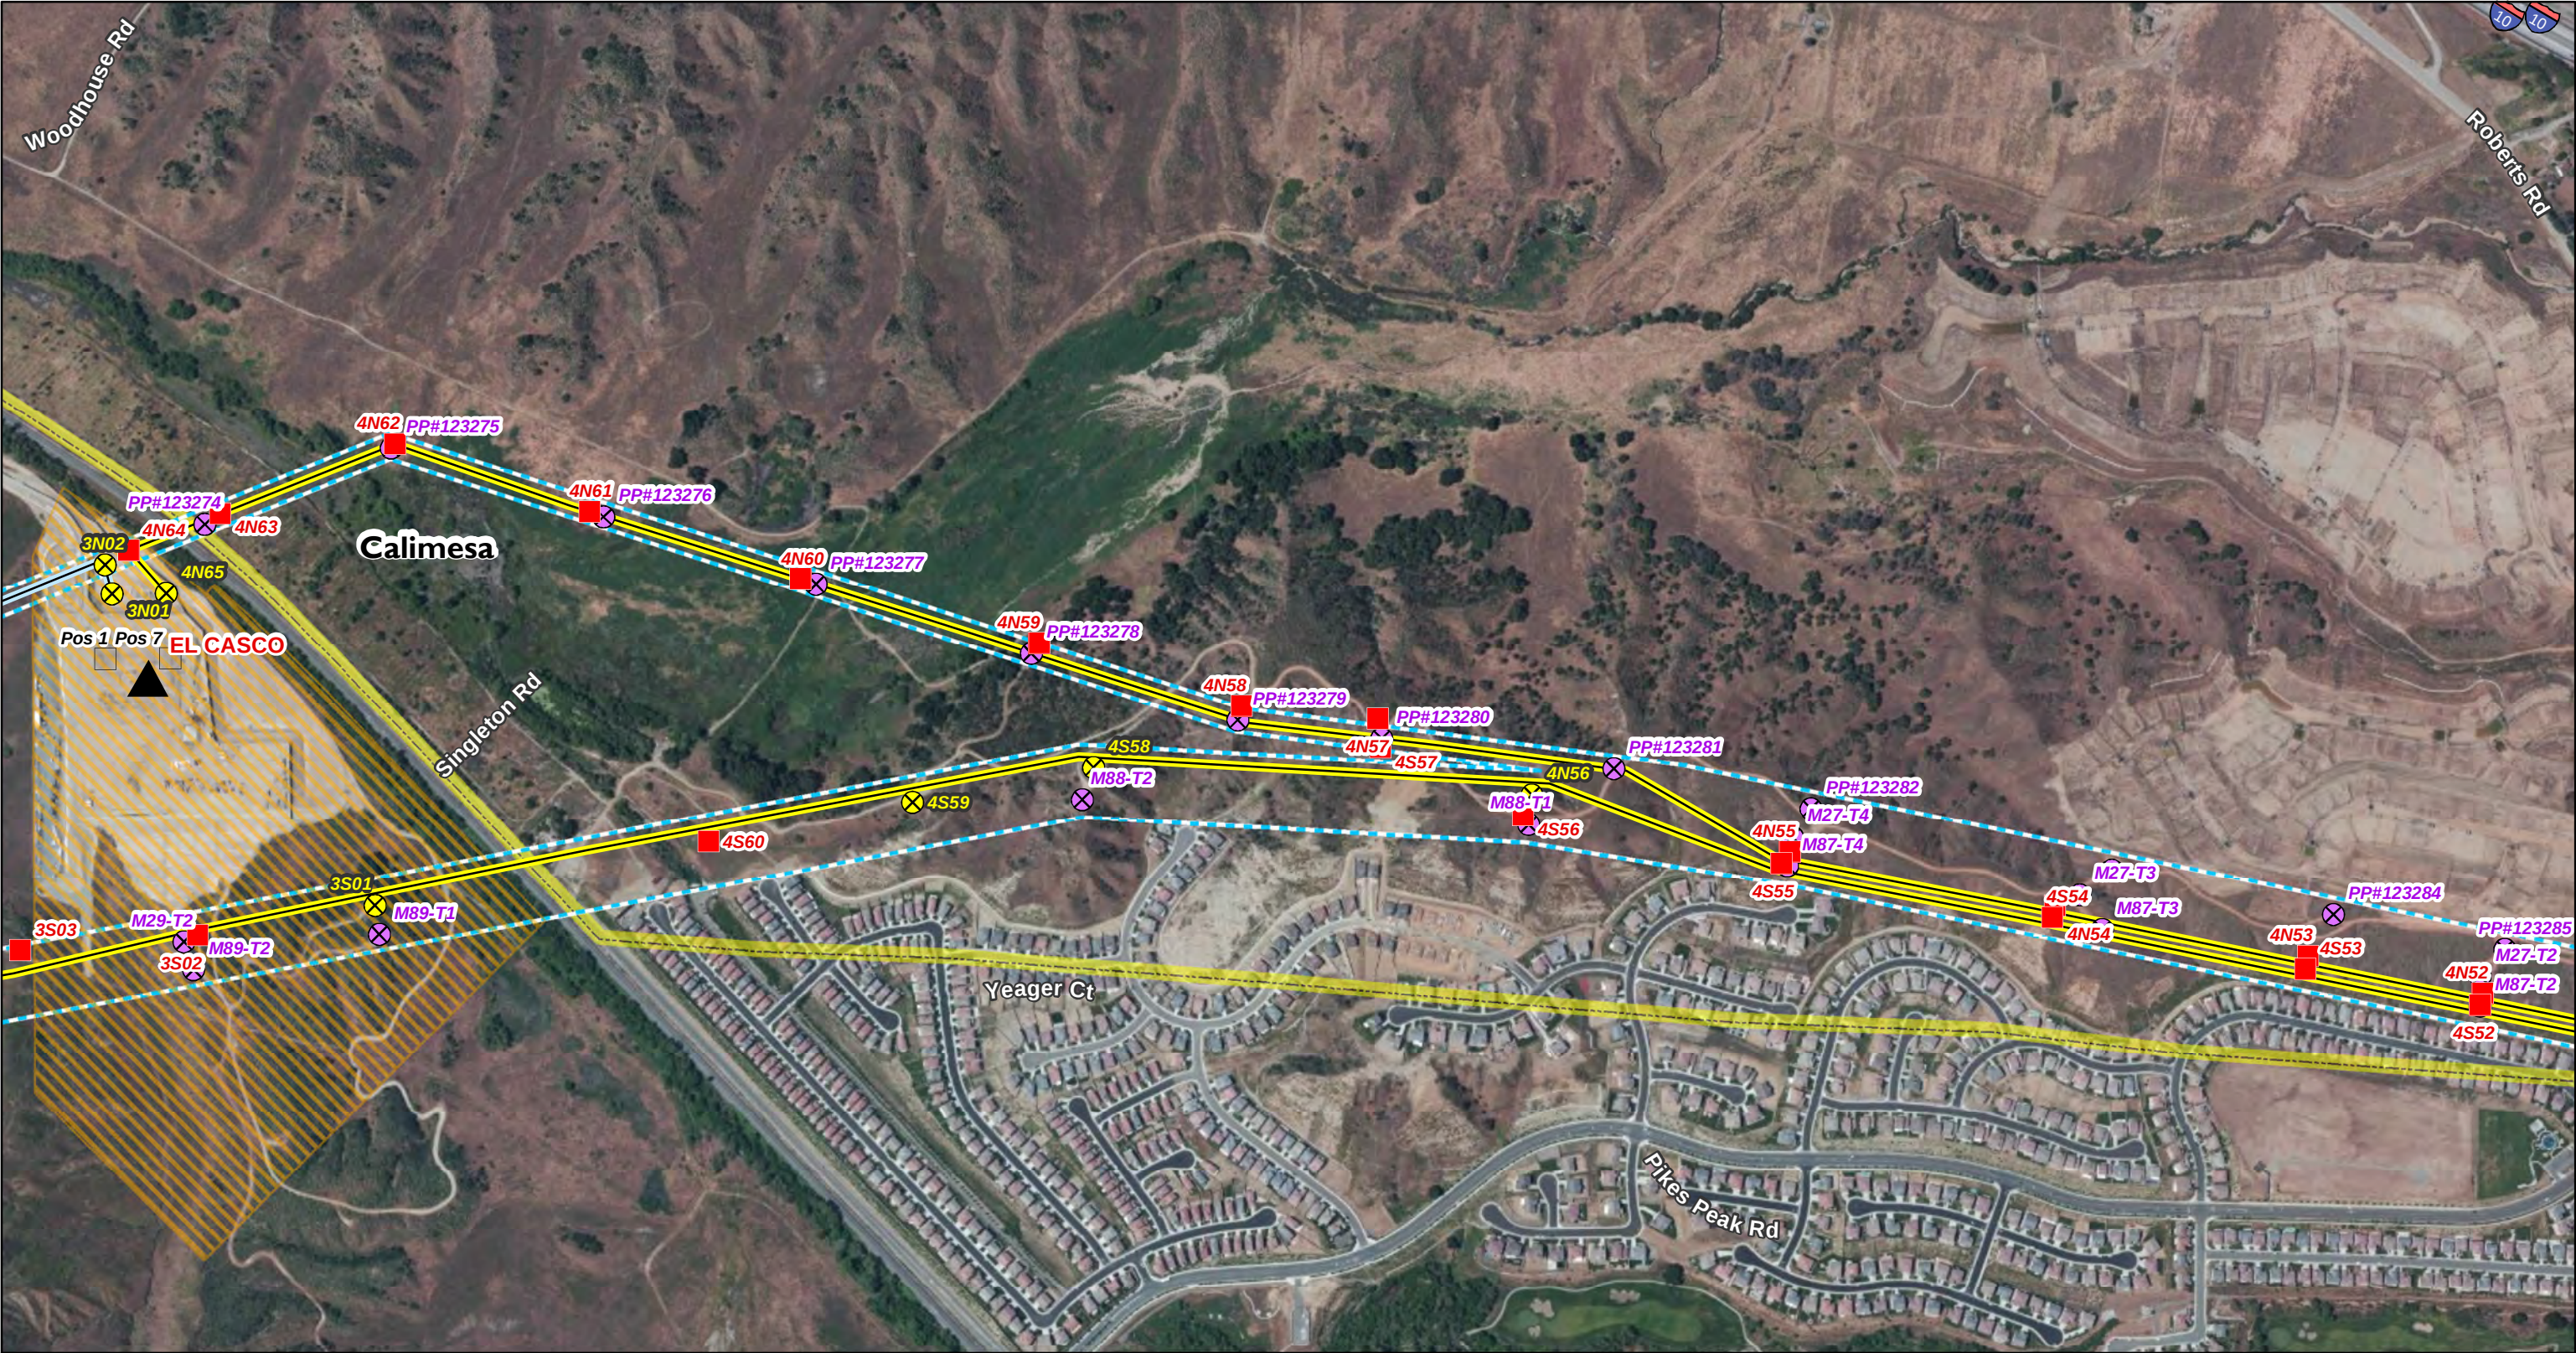

Sources: SCE 2014, USGS 2013

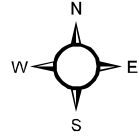

1:8,000

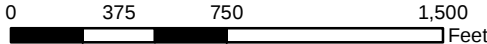


Transmission

- Proposed New Tower
- Existing Tower to be Modified
- Existing Tower to be Removed
- Existing Tower (No Changes)
- Substation
- Substation Footprint
- Approx. Existing 220kV T/L Corridor


Proposed Transmission Line Segment

- Segment 3
- Segment 4

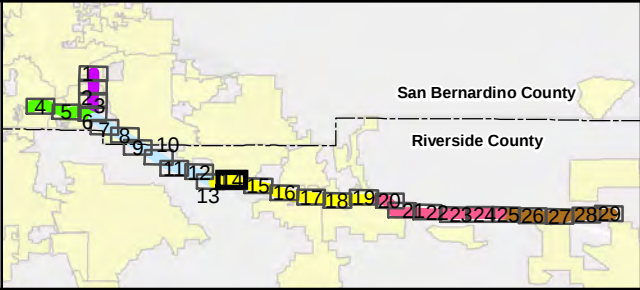


West of Devers Upgrade Project


AP.2-14
Detailed Maps
Page 14 of 29

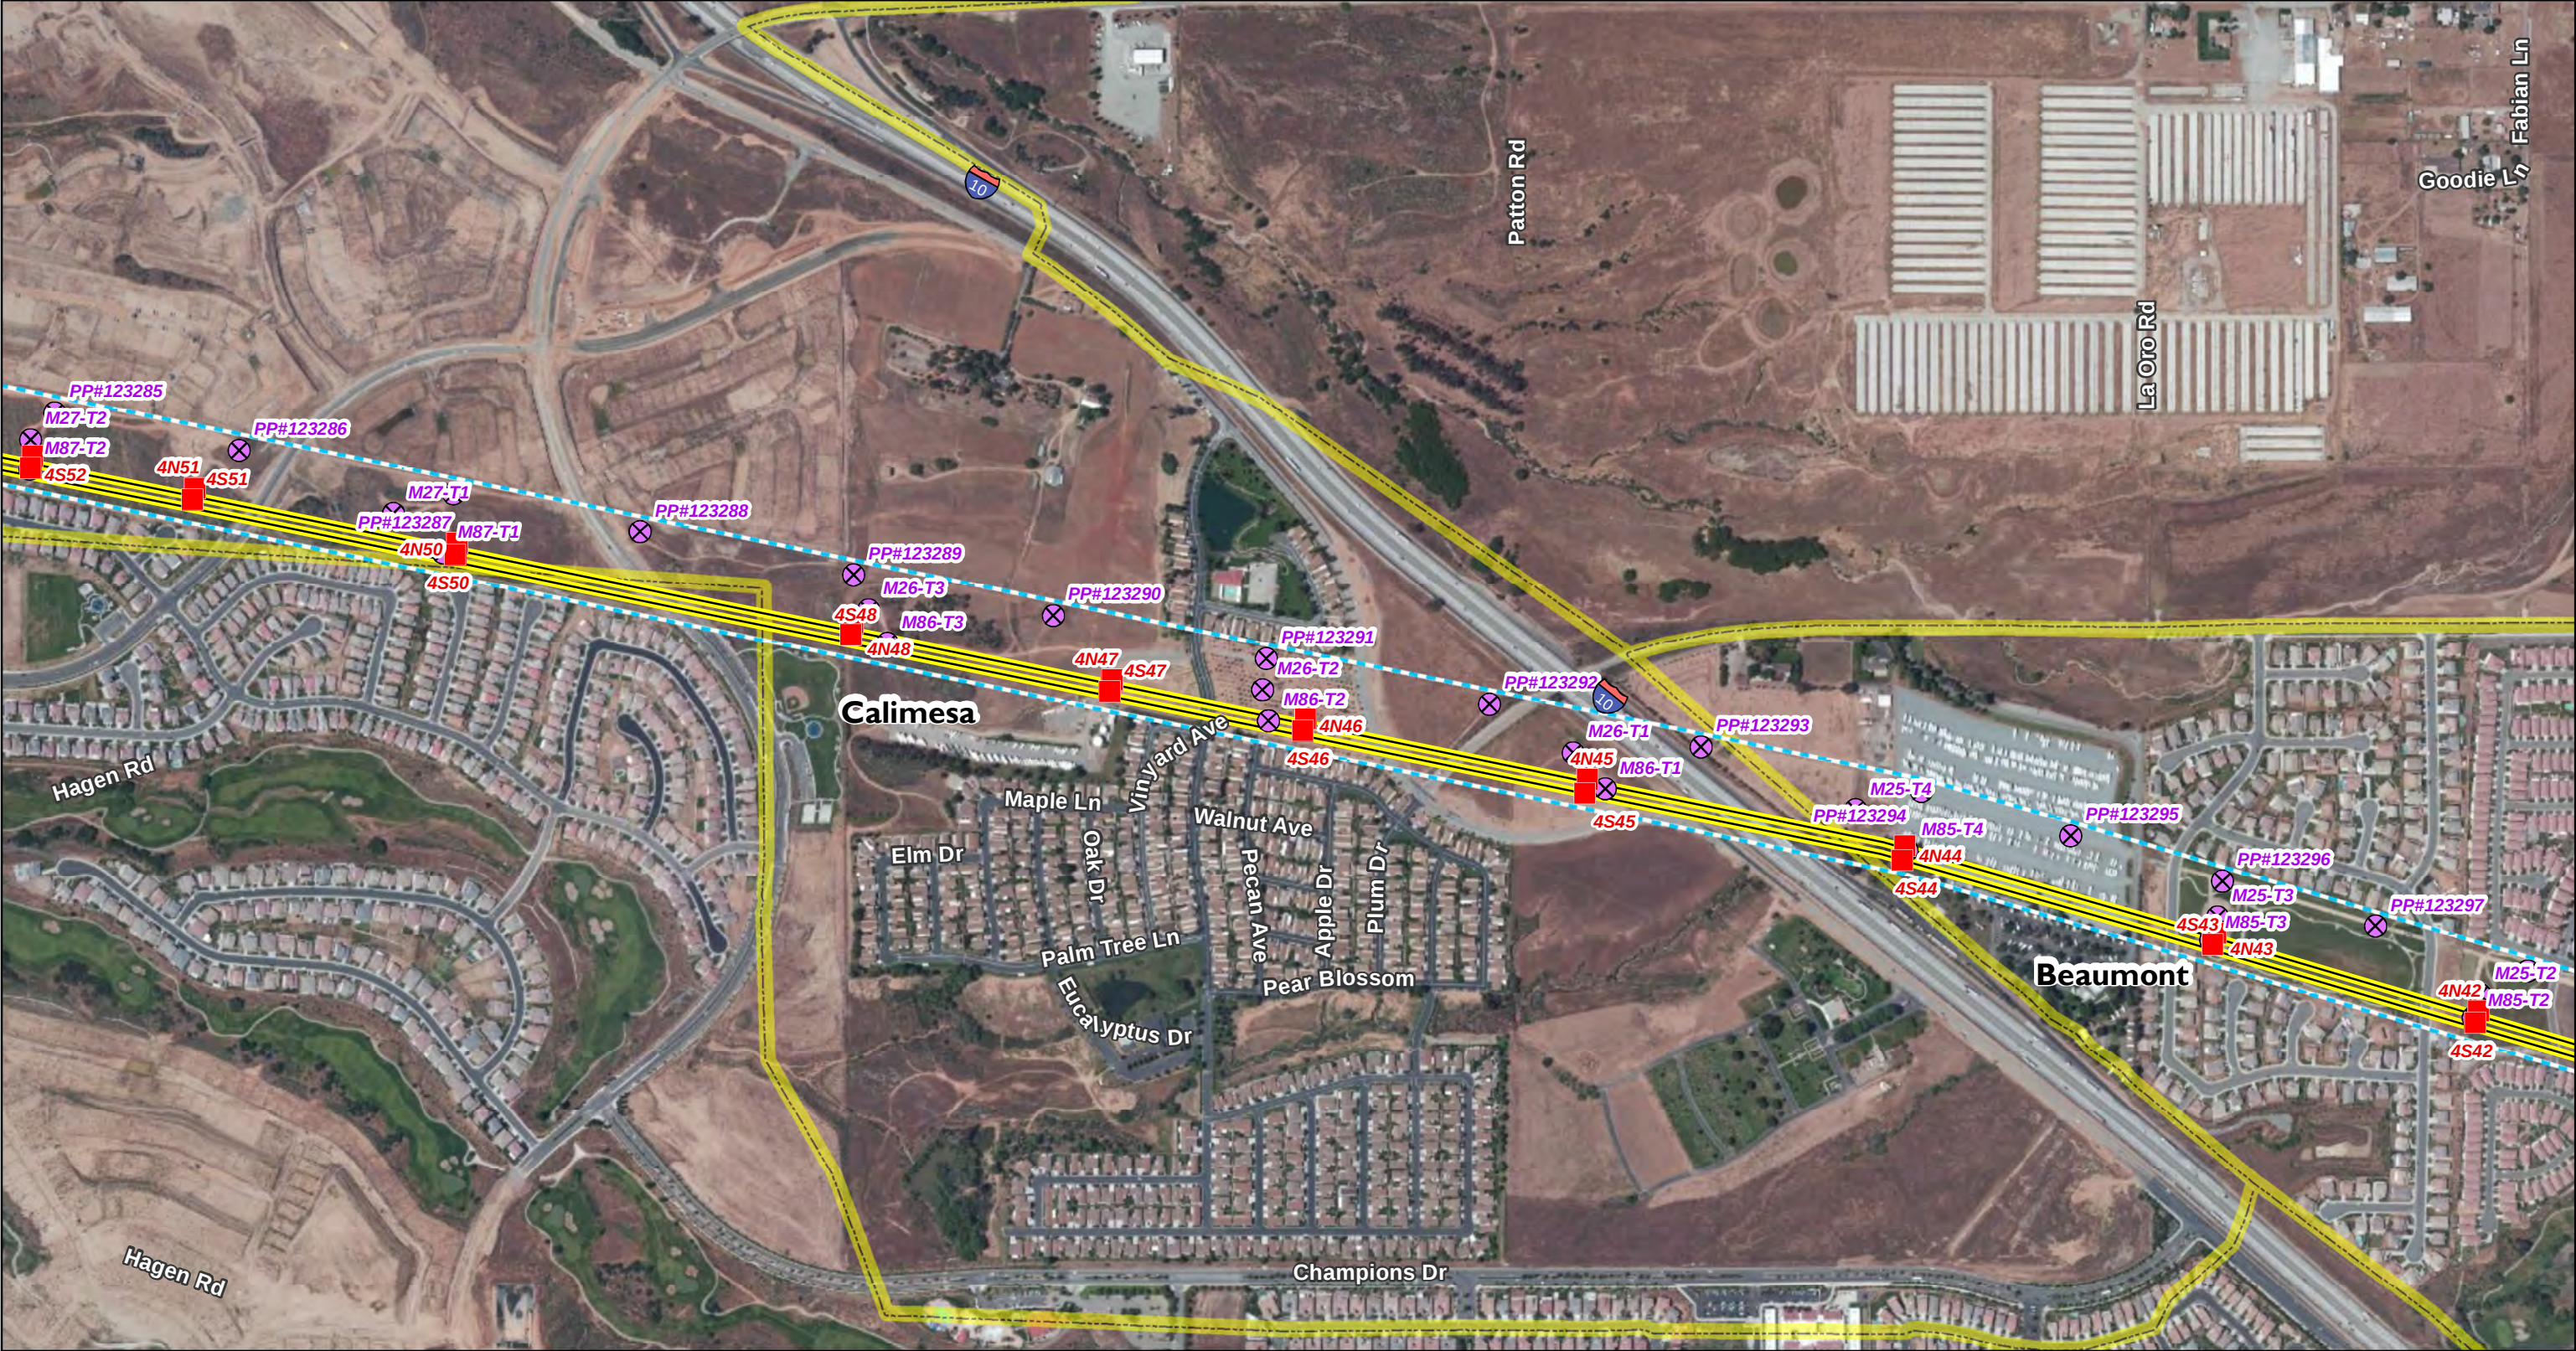

Sources: SCE 2014, USGS 2013

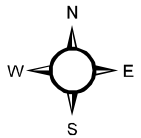

1:8,000

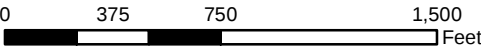


Transmission

- Proposed New Tower
- Existing Tower to be Removed
- Approx. Existing 220kV T/L Corridor


Proposed Transmission Line Segment

Segment 4

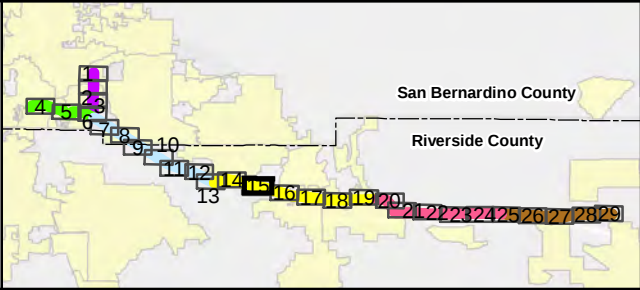


West of Devers Upgrade Project


AP.2-15
Detailed Maps
Page 15 of 29

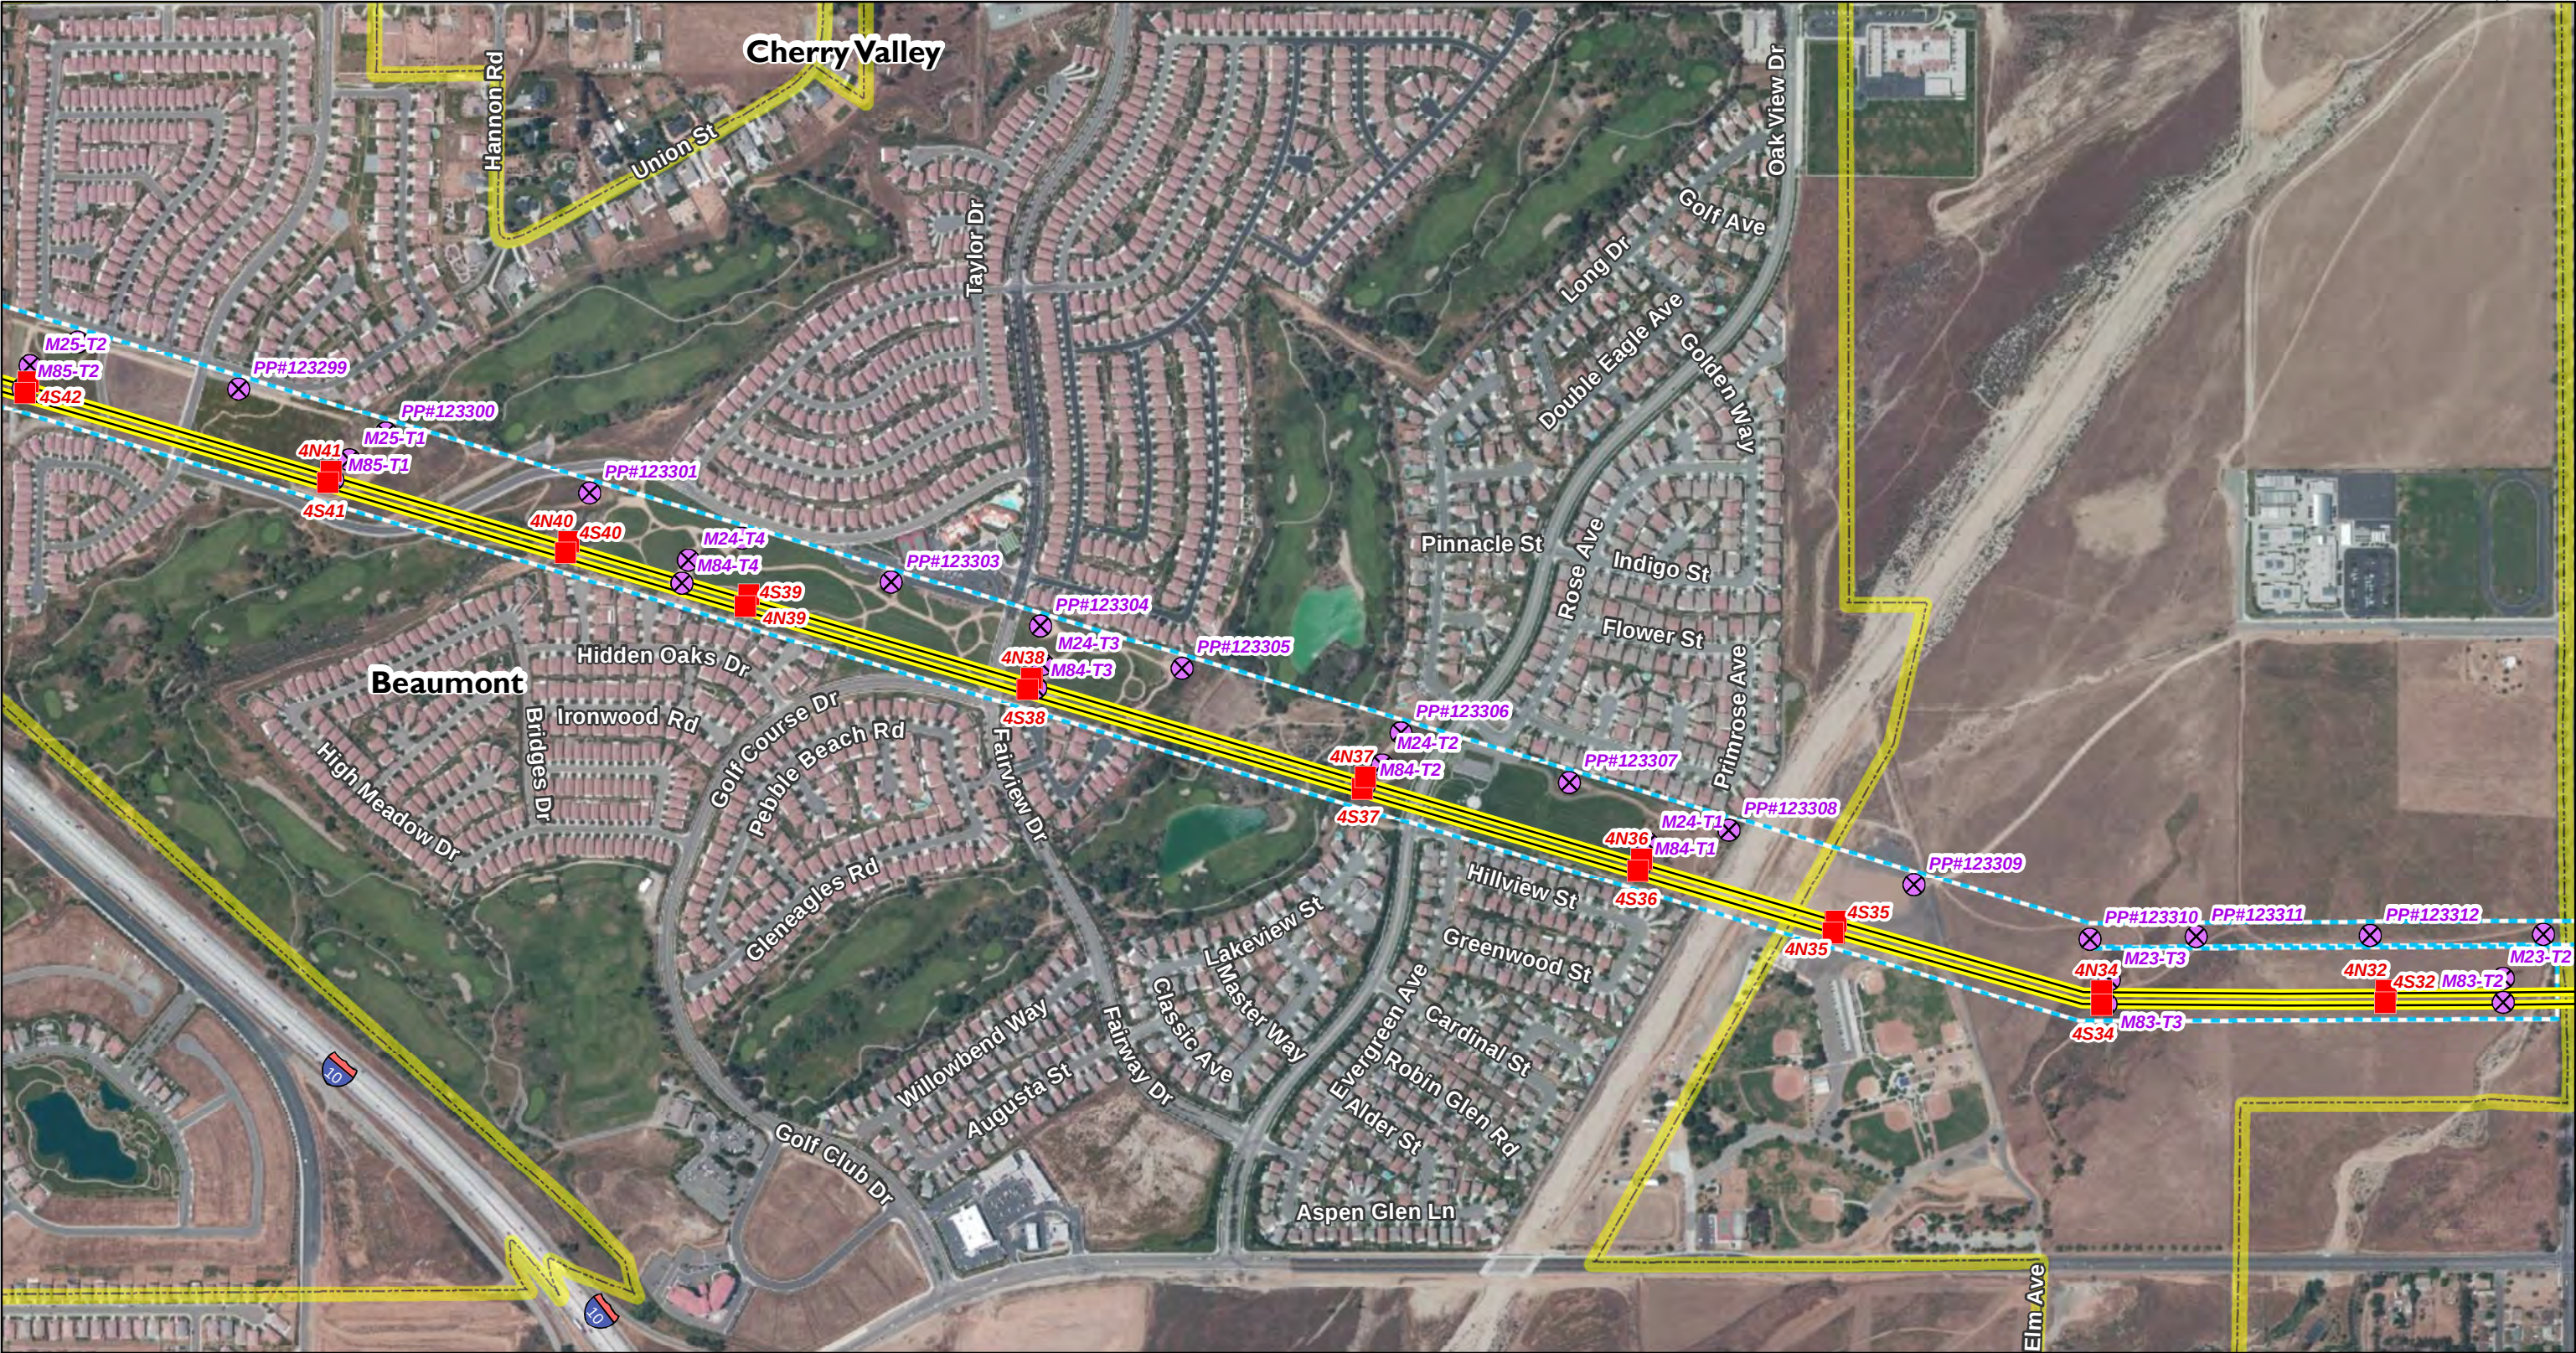

Sources: SCE 2014, USGS 2013

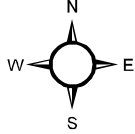

1:8,000

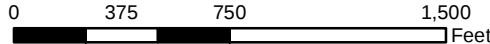

Transmission


- Proposed New Tower
- Existing Tower to be Removed
- Approx. Existing 220kV T/L Corridor

Land Jurisdiction

- Incorporated City

Proposed Transmission Line Segment


- Segment 4

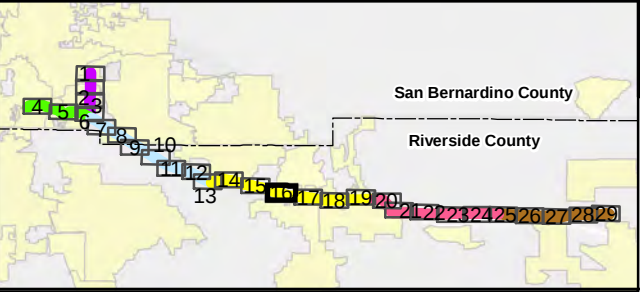


West of Devers Upgrade Project



Sources: SCE 2014, USGS 2013

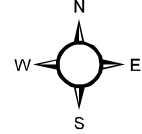

1:8,000

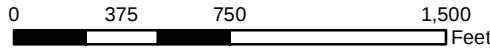

Transmission


- Proposed New Tower
- Existing Tower to be Removed
- Approx. Existing 220kV T/L Corridor

Land Jurisdiction

- Incorporated City


Proposed Transmission Line Segment

- Segment 4

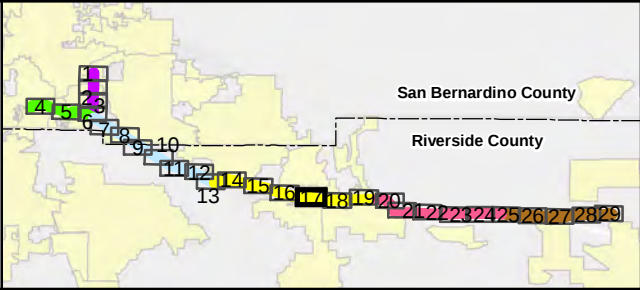


West of Devers Upgrade Project


AP.2-17
Detailed Maps

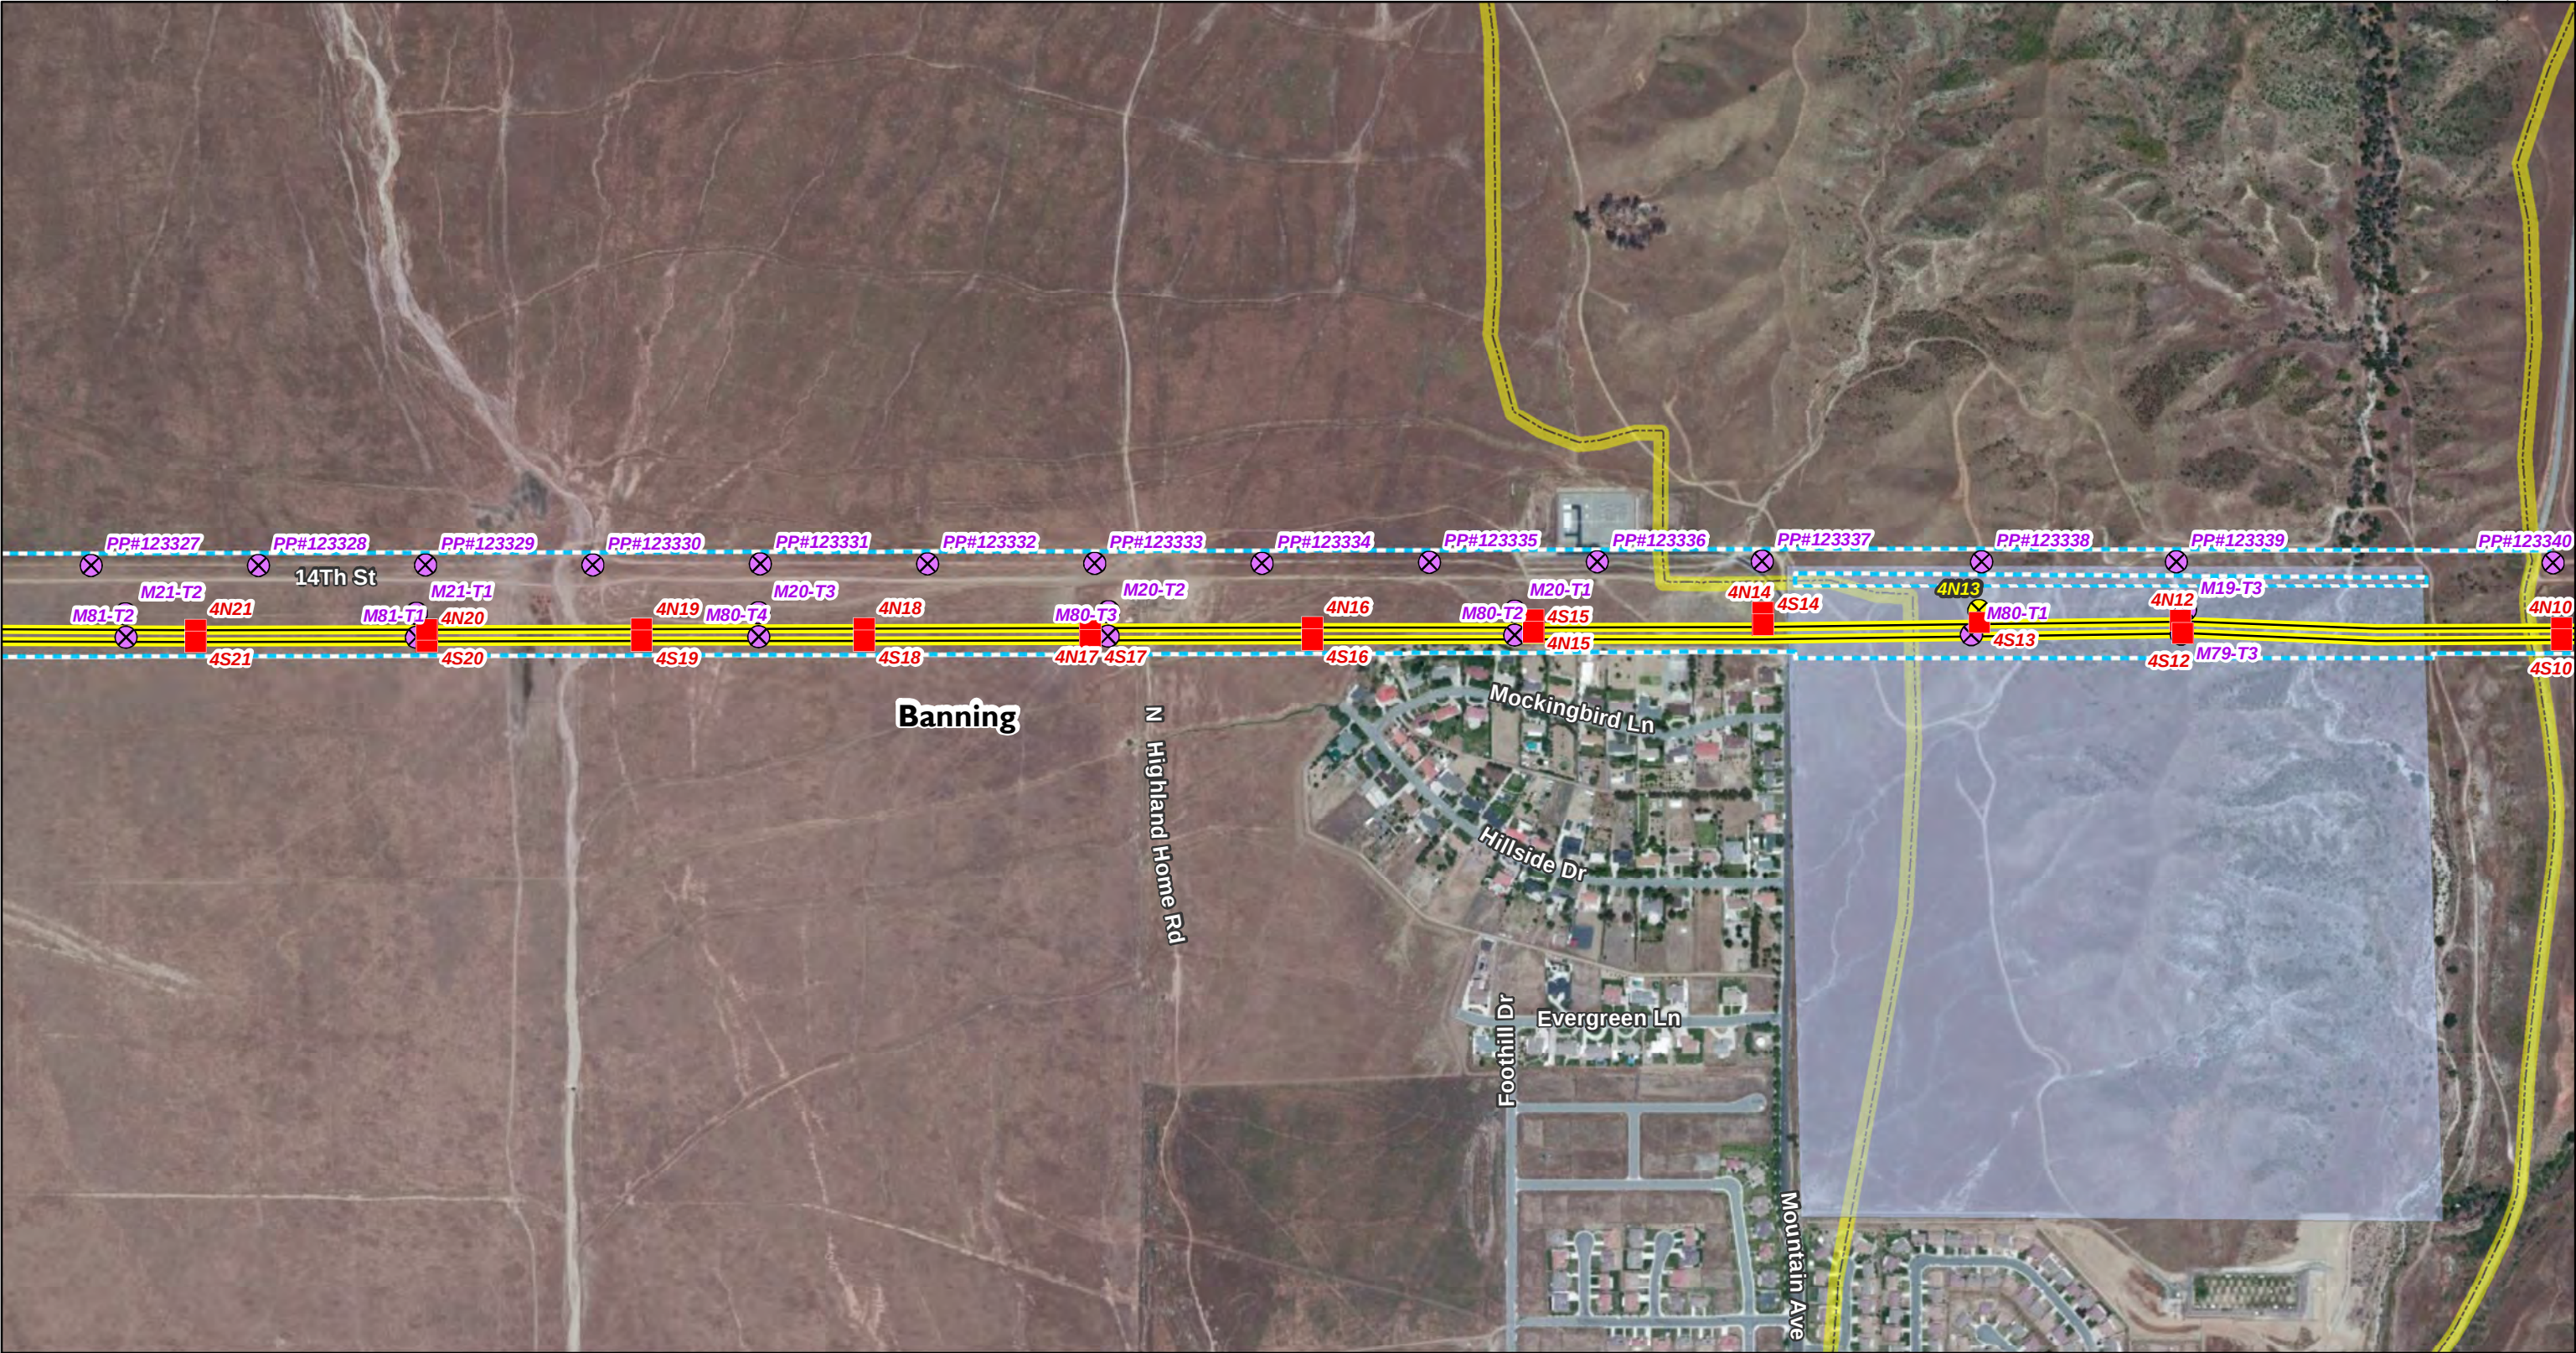

Sources: SCE 2014, USGS 2013

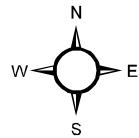

1:8,000

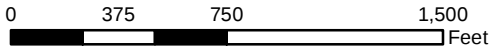

Transmission


- Proposed New Tower
- ⊗ Existing Tower to be Modified
- ⊗ Existing Tower to be Removed
- Approx. Existing 220kV T/L Corridor

Land Jurisdiction


- Incorporated City
- Morongo Band of Mission Indians

Proposed Transmission Line Segment


- Segment 4

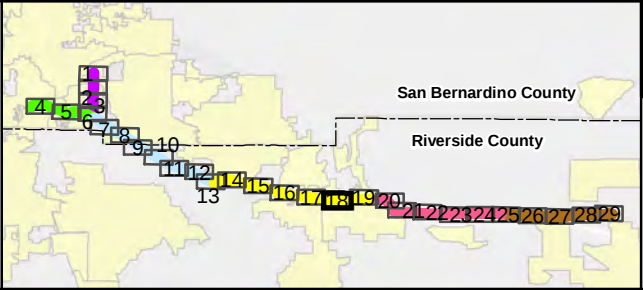


West of Devers Upgrade Project

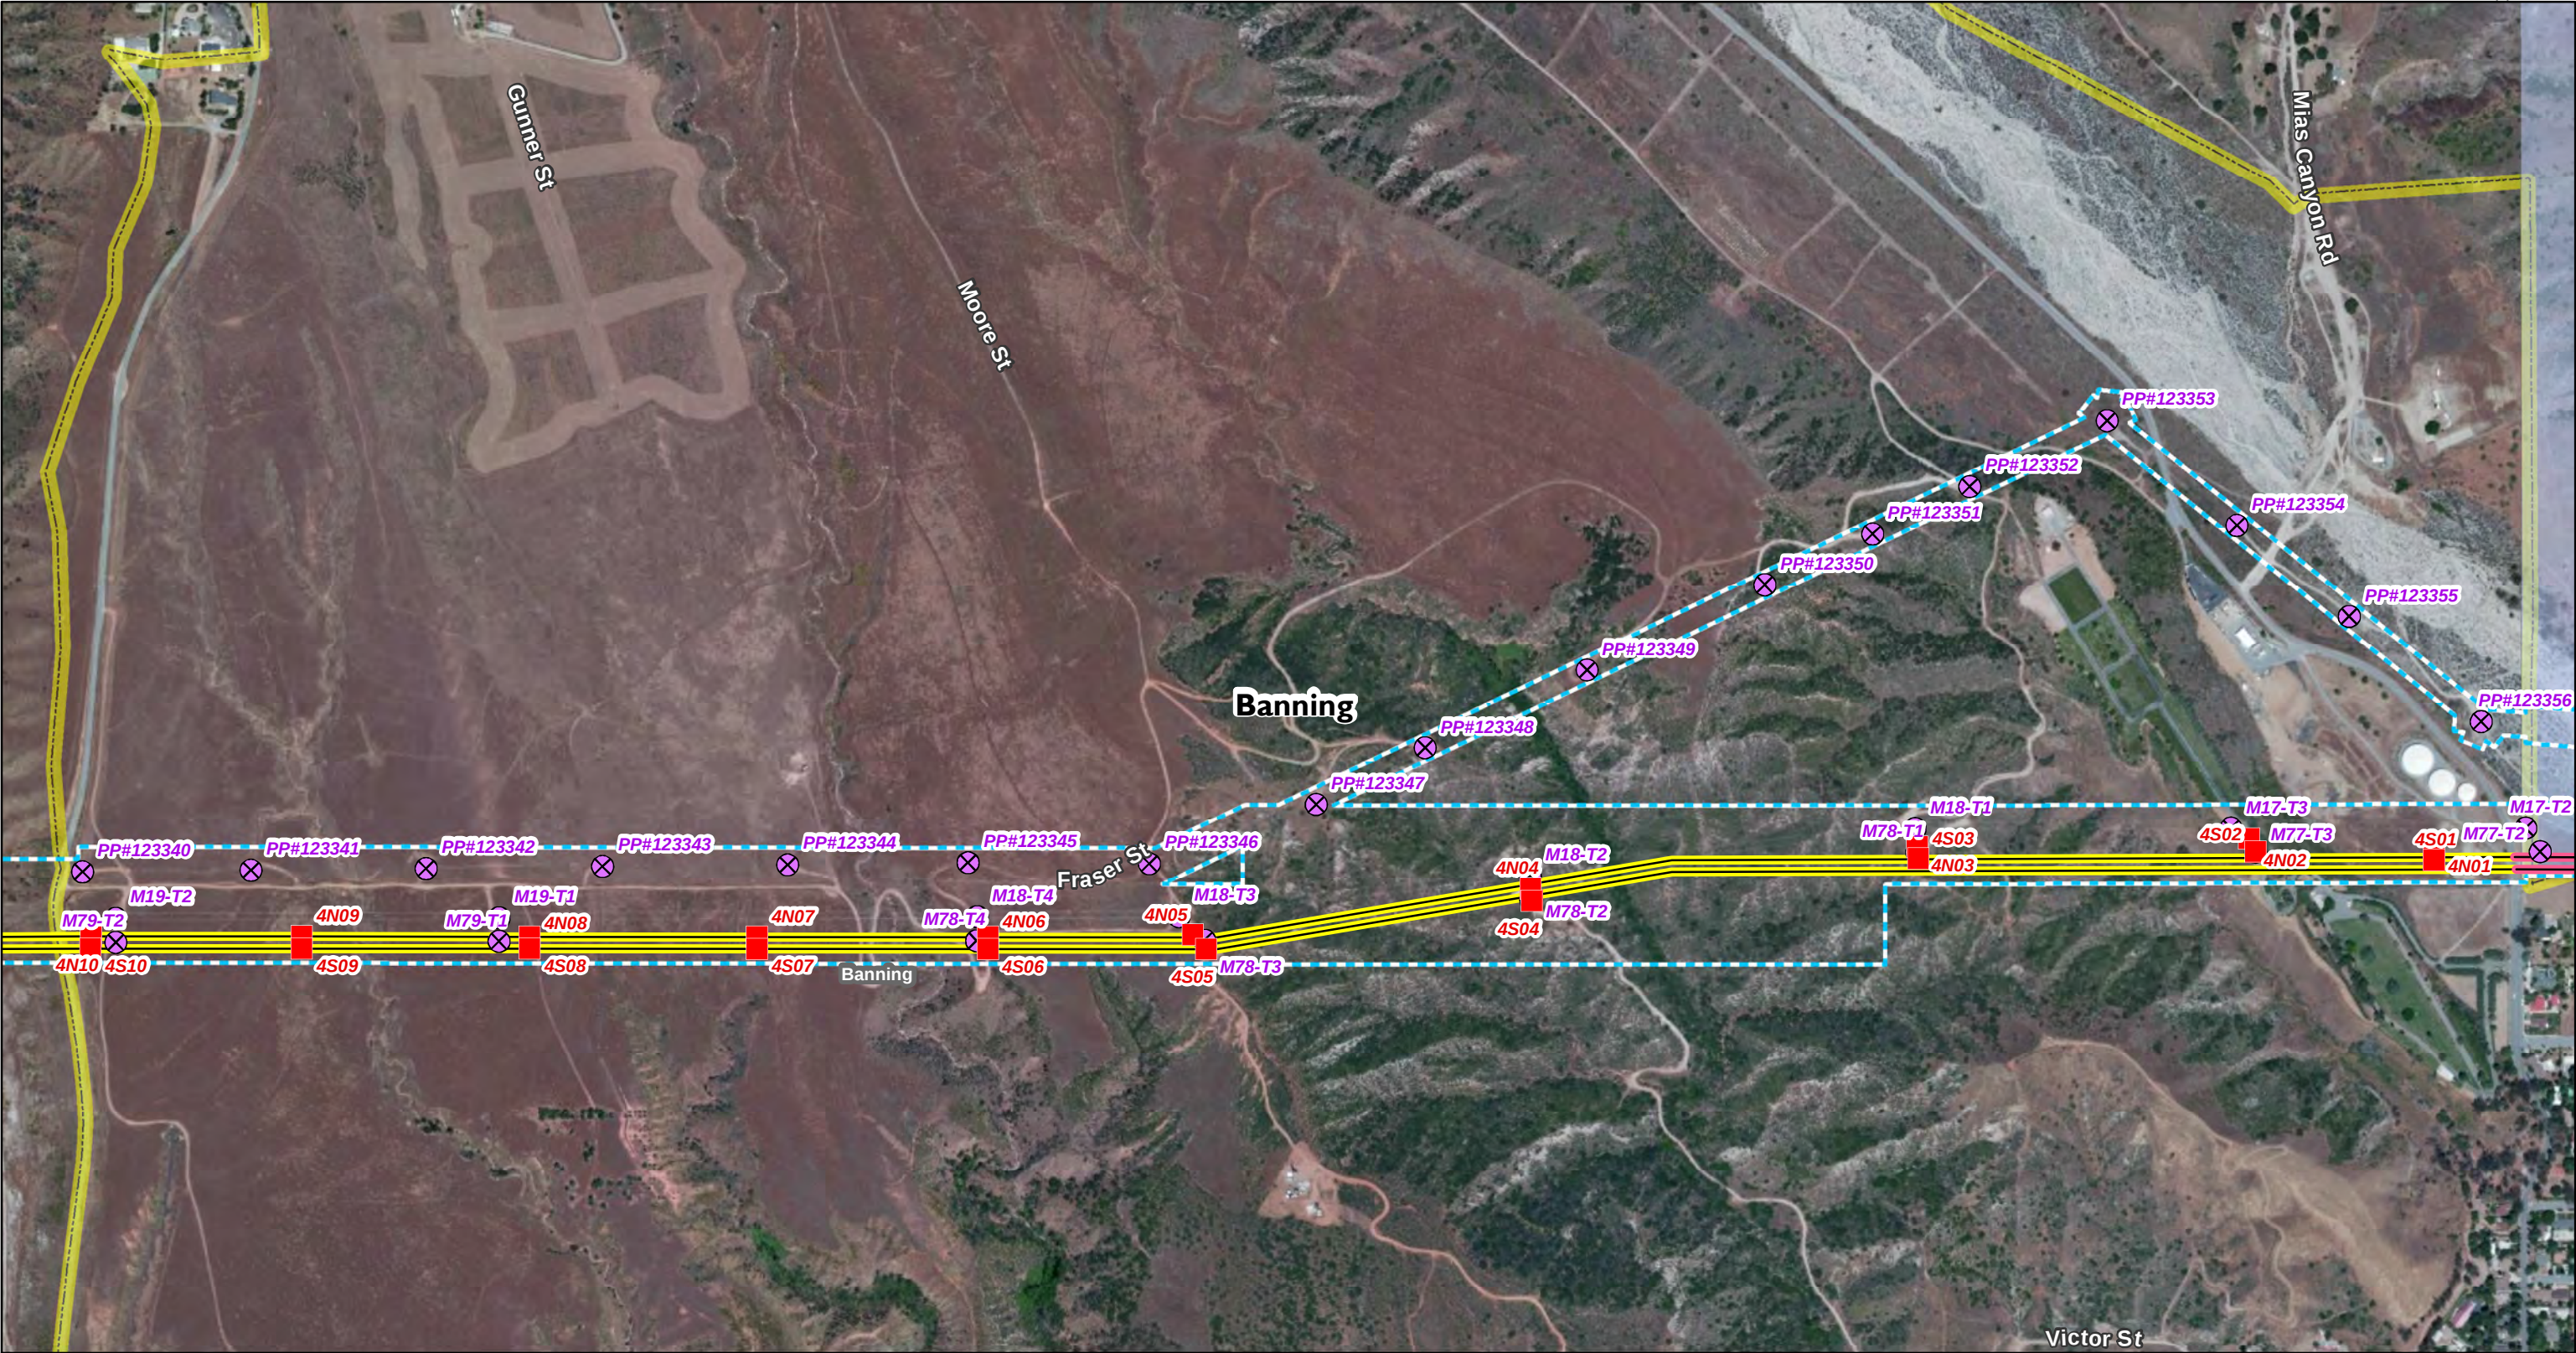

Sources: SCE 2014, USGS 2013

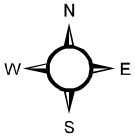

1:8,000

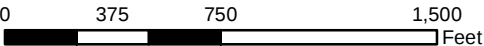

Transmission


- Proposed New Tower
- Existing Tower to be Removed
- Approx. Existing 220kV T/L Corridor

Land Jurisdiction


- Incorporated City
- Morongo Band of Mission Indians

Proposed Transmission Line Segment


- Segment 4
- Segment 5

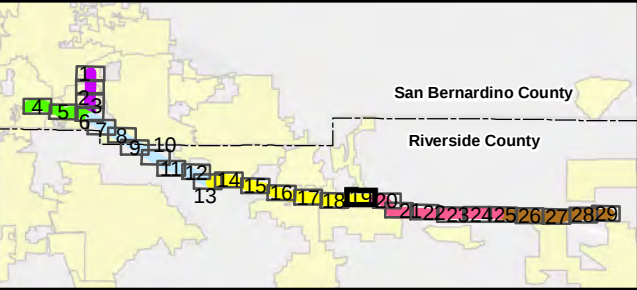


West of Devers Upgrade Project

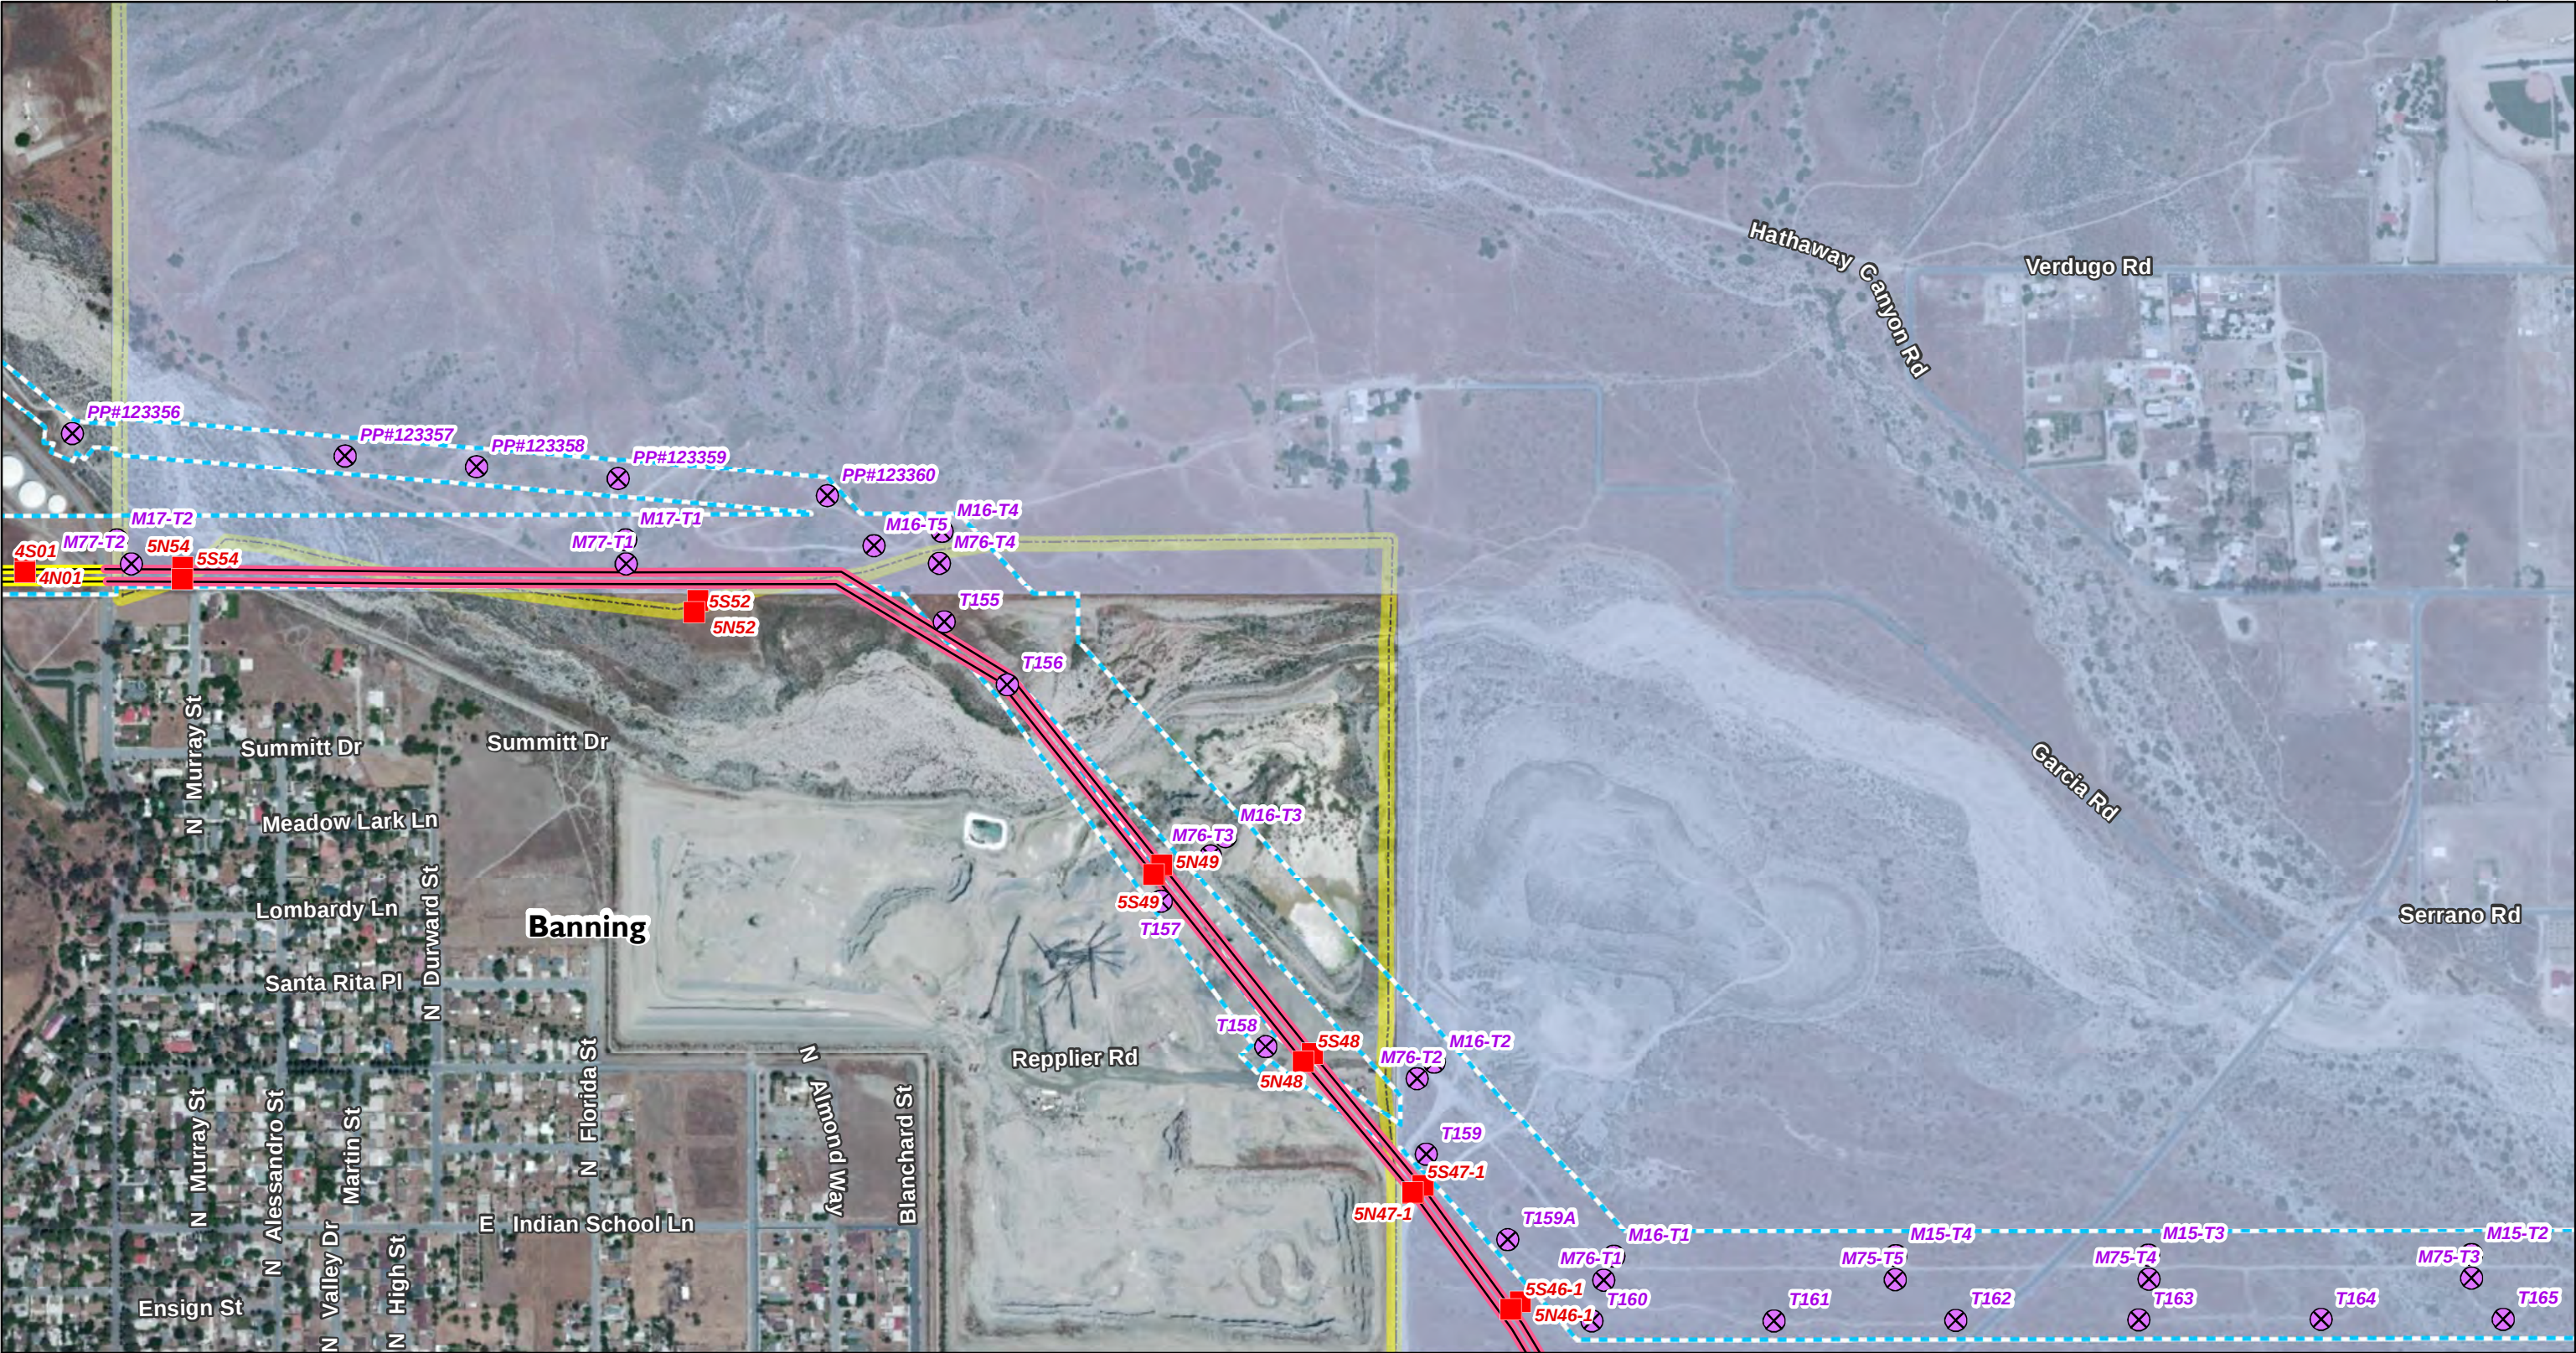

Sources: SCE 2014, USGS 2013

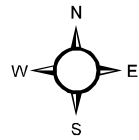

1:8,000

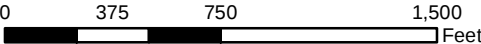

Transmission


- Proposed New Tower
- Existing Tower to be Removed
- Approx. Existing 220kV T/L Corridor

Land Jurisdiction


- Incorporated City
- Morongo Band of Mission Indians

Proposed Transmission Line Segment


- Segment 4
- Segment 5

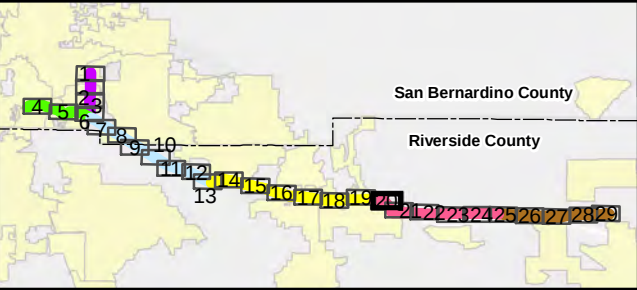


West of Devers Upgrade Project

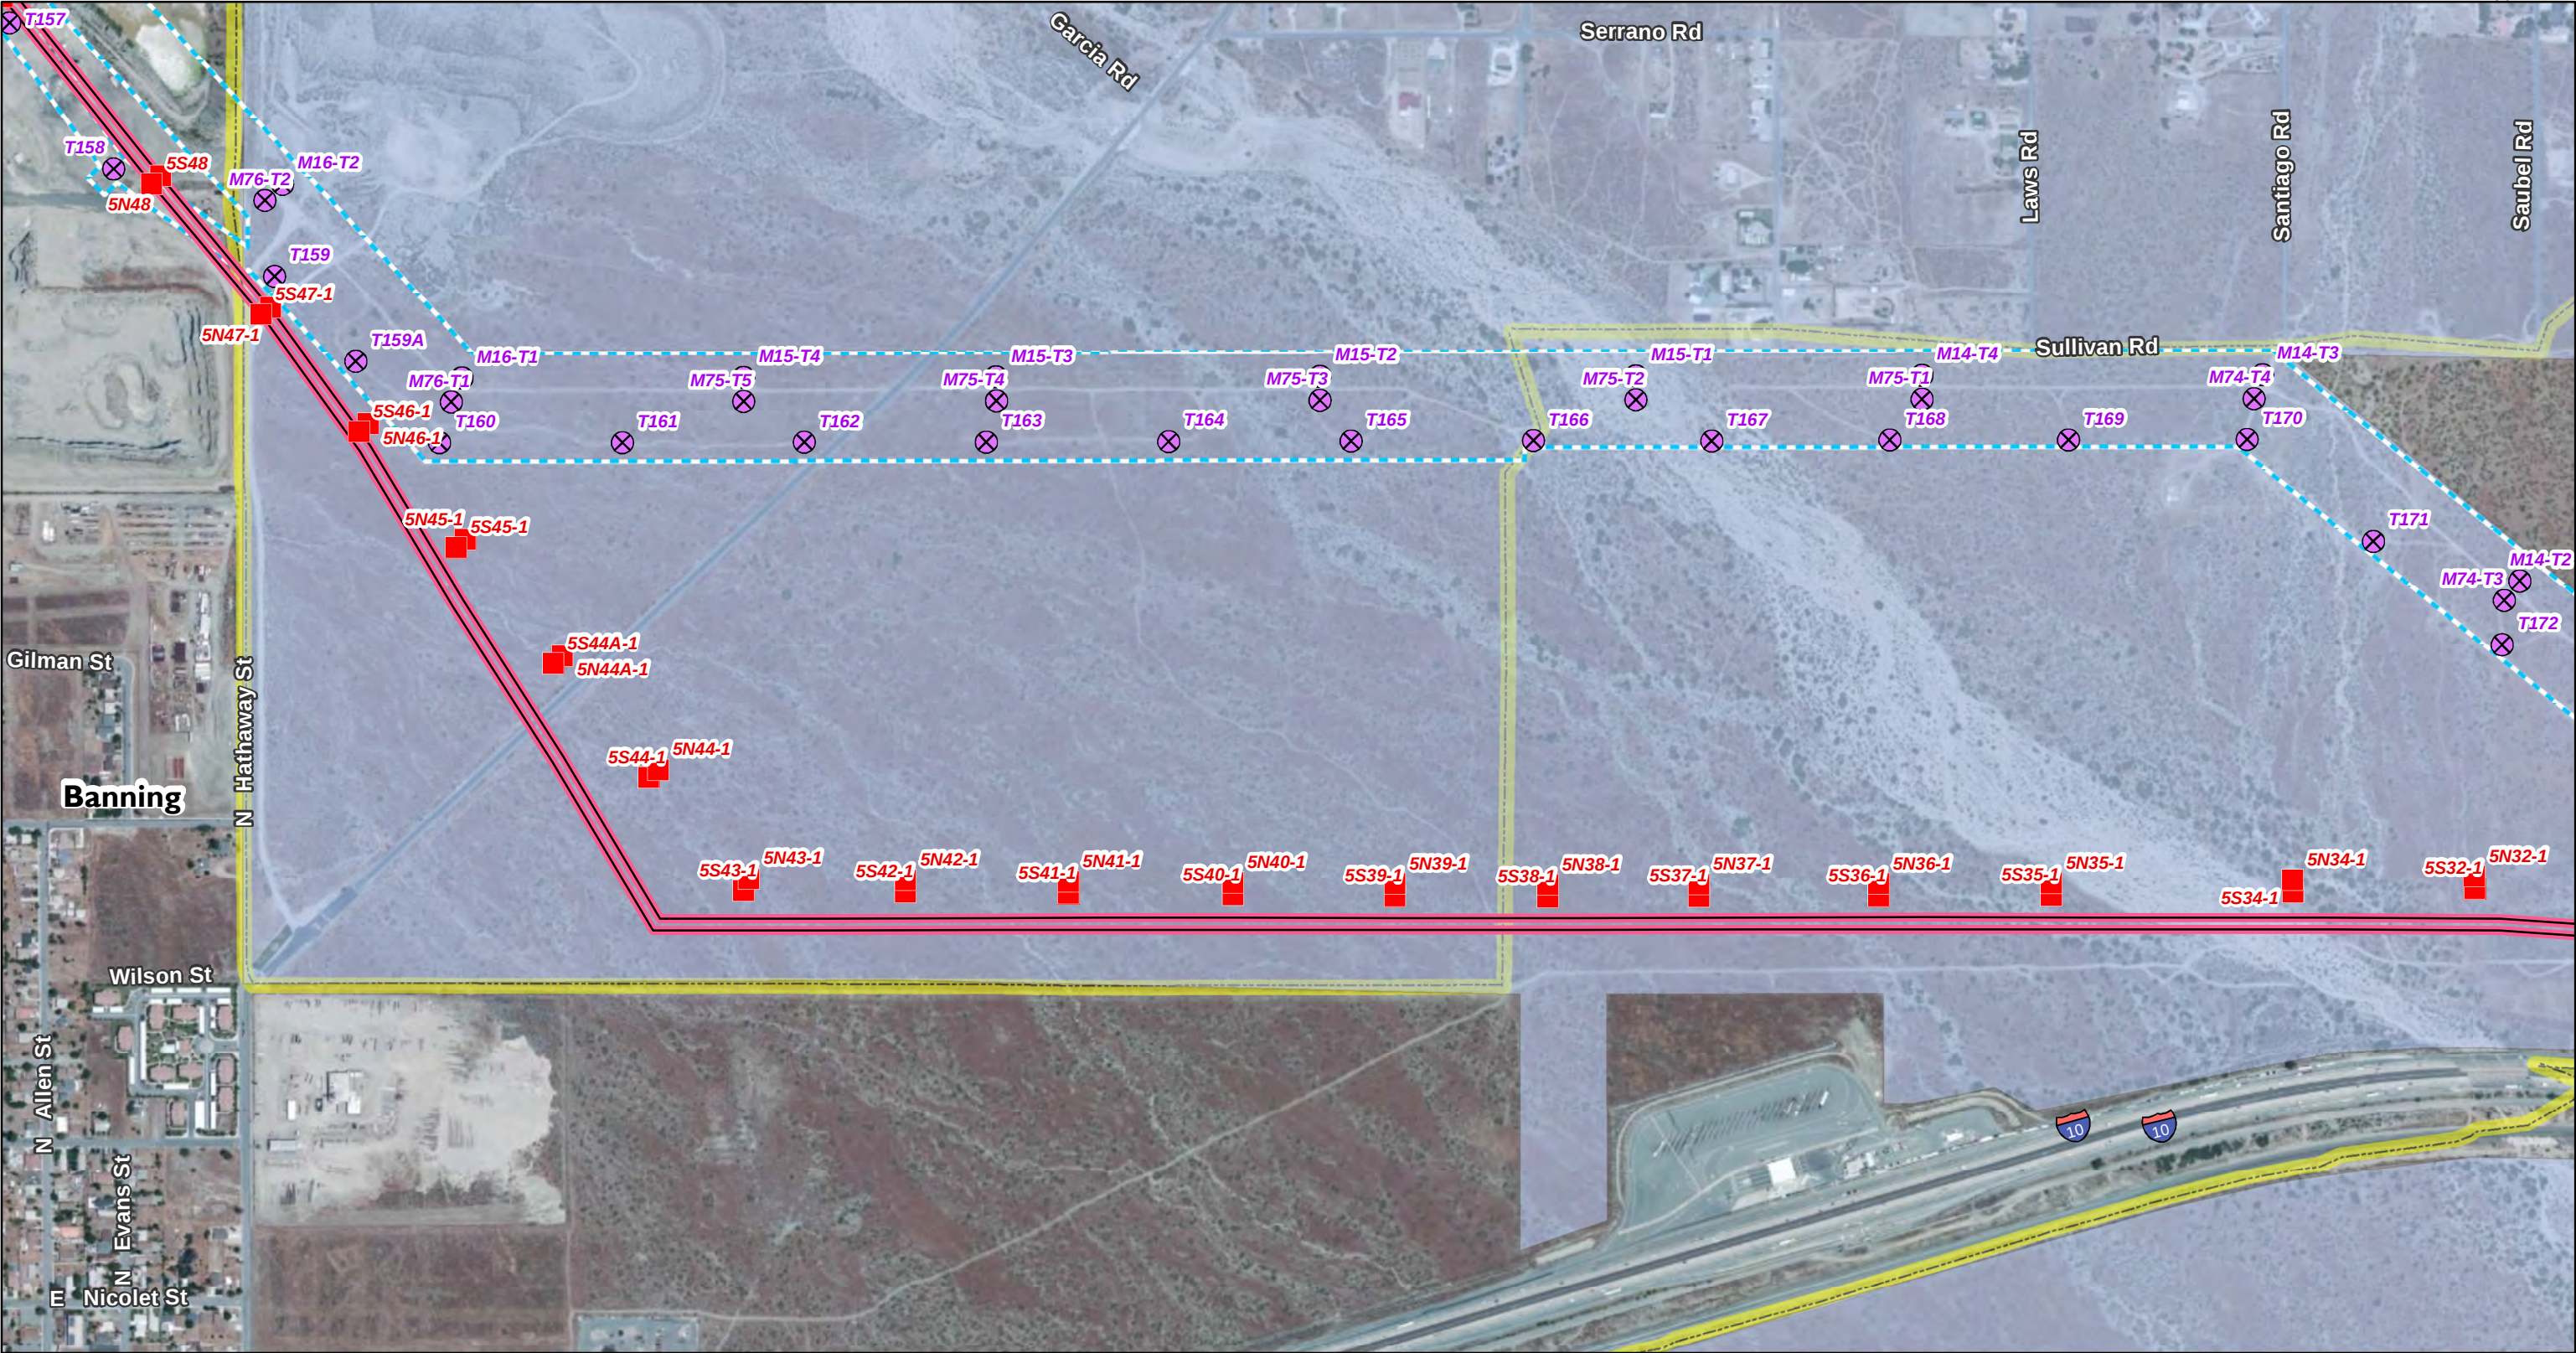

Sources: SCE 2014, USGS 2013

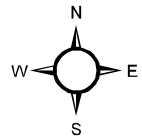

1:8,000

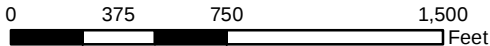

Transmission


- Proposed New Tower
- Existing Tower to be Removed
- Approx. Existing 220kV T/L Corridor

Land Jurisdiction

- Incorporated City
- Morongo Band of Mission Indians

Proposed Transmission Line Segment


- Segment 5

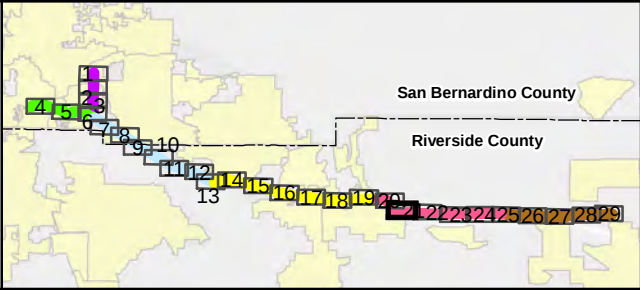


West of Devers Upgrade Project



Sources: SCE 2014, USGS 2013

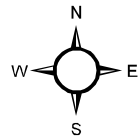

1:8,000

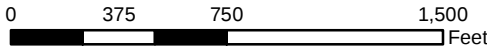

Transmission


- Proposed New Tower
- Existing Tower to be Removed
- Approx. Existing 220kV T/L Corridor

Land Jurisdiction

- Incorporated City
- Morongo Band of Mission Indians

Proposed Transmission Line Segment

- Segment 5

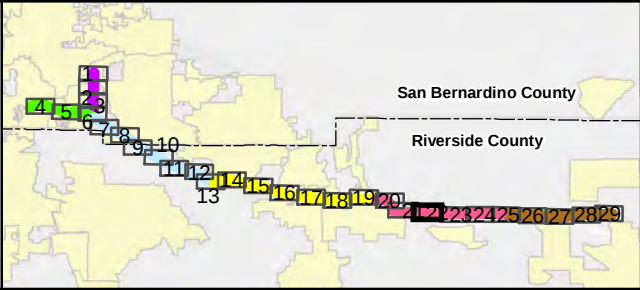


West of Devers Upgrade Project


AP.2-22
Detailed Maps
Page 22 of 29



Sources: SCE 2014, USGS 2013

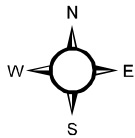

1:8,000

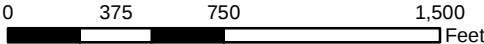

Transmission


- Proposed New Tower
- Existing Tower to be Removed
- Approx. Existing 220kV T/L Corridor

Land Jurisdiction


- Morongo Band of Mission Indians

Proposed Transmission Line Segment



- Segment 5

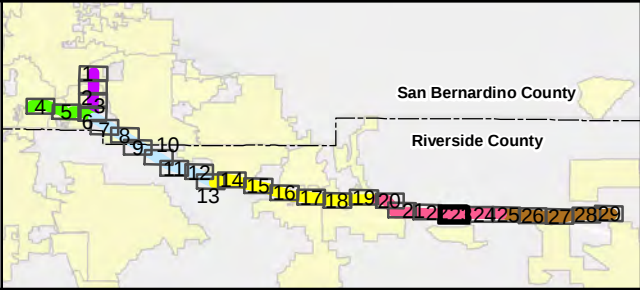

West of Devers Upgrade Project

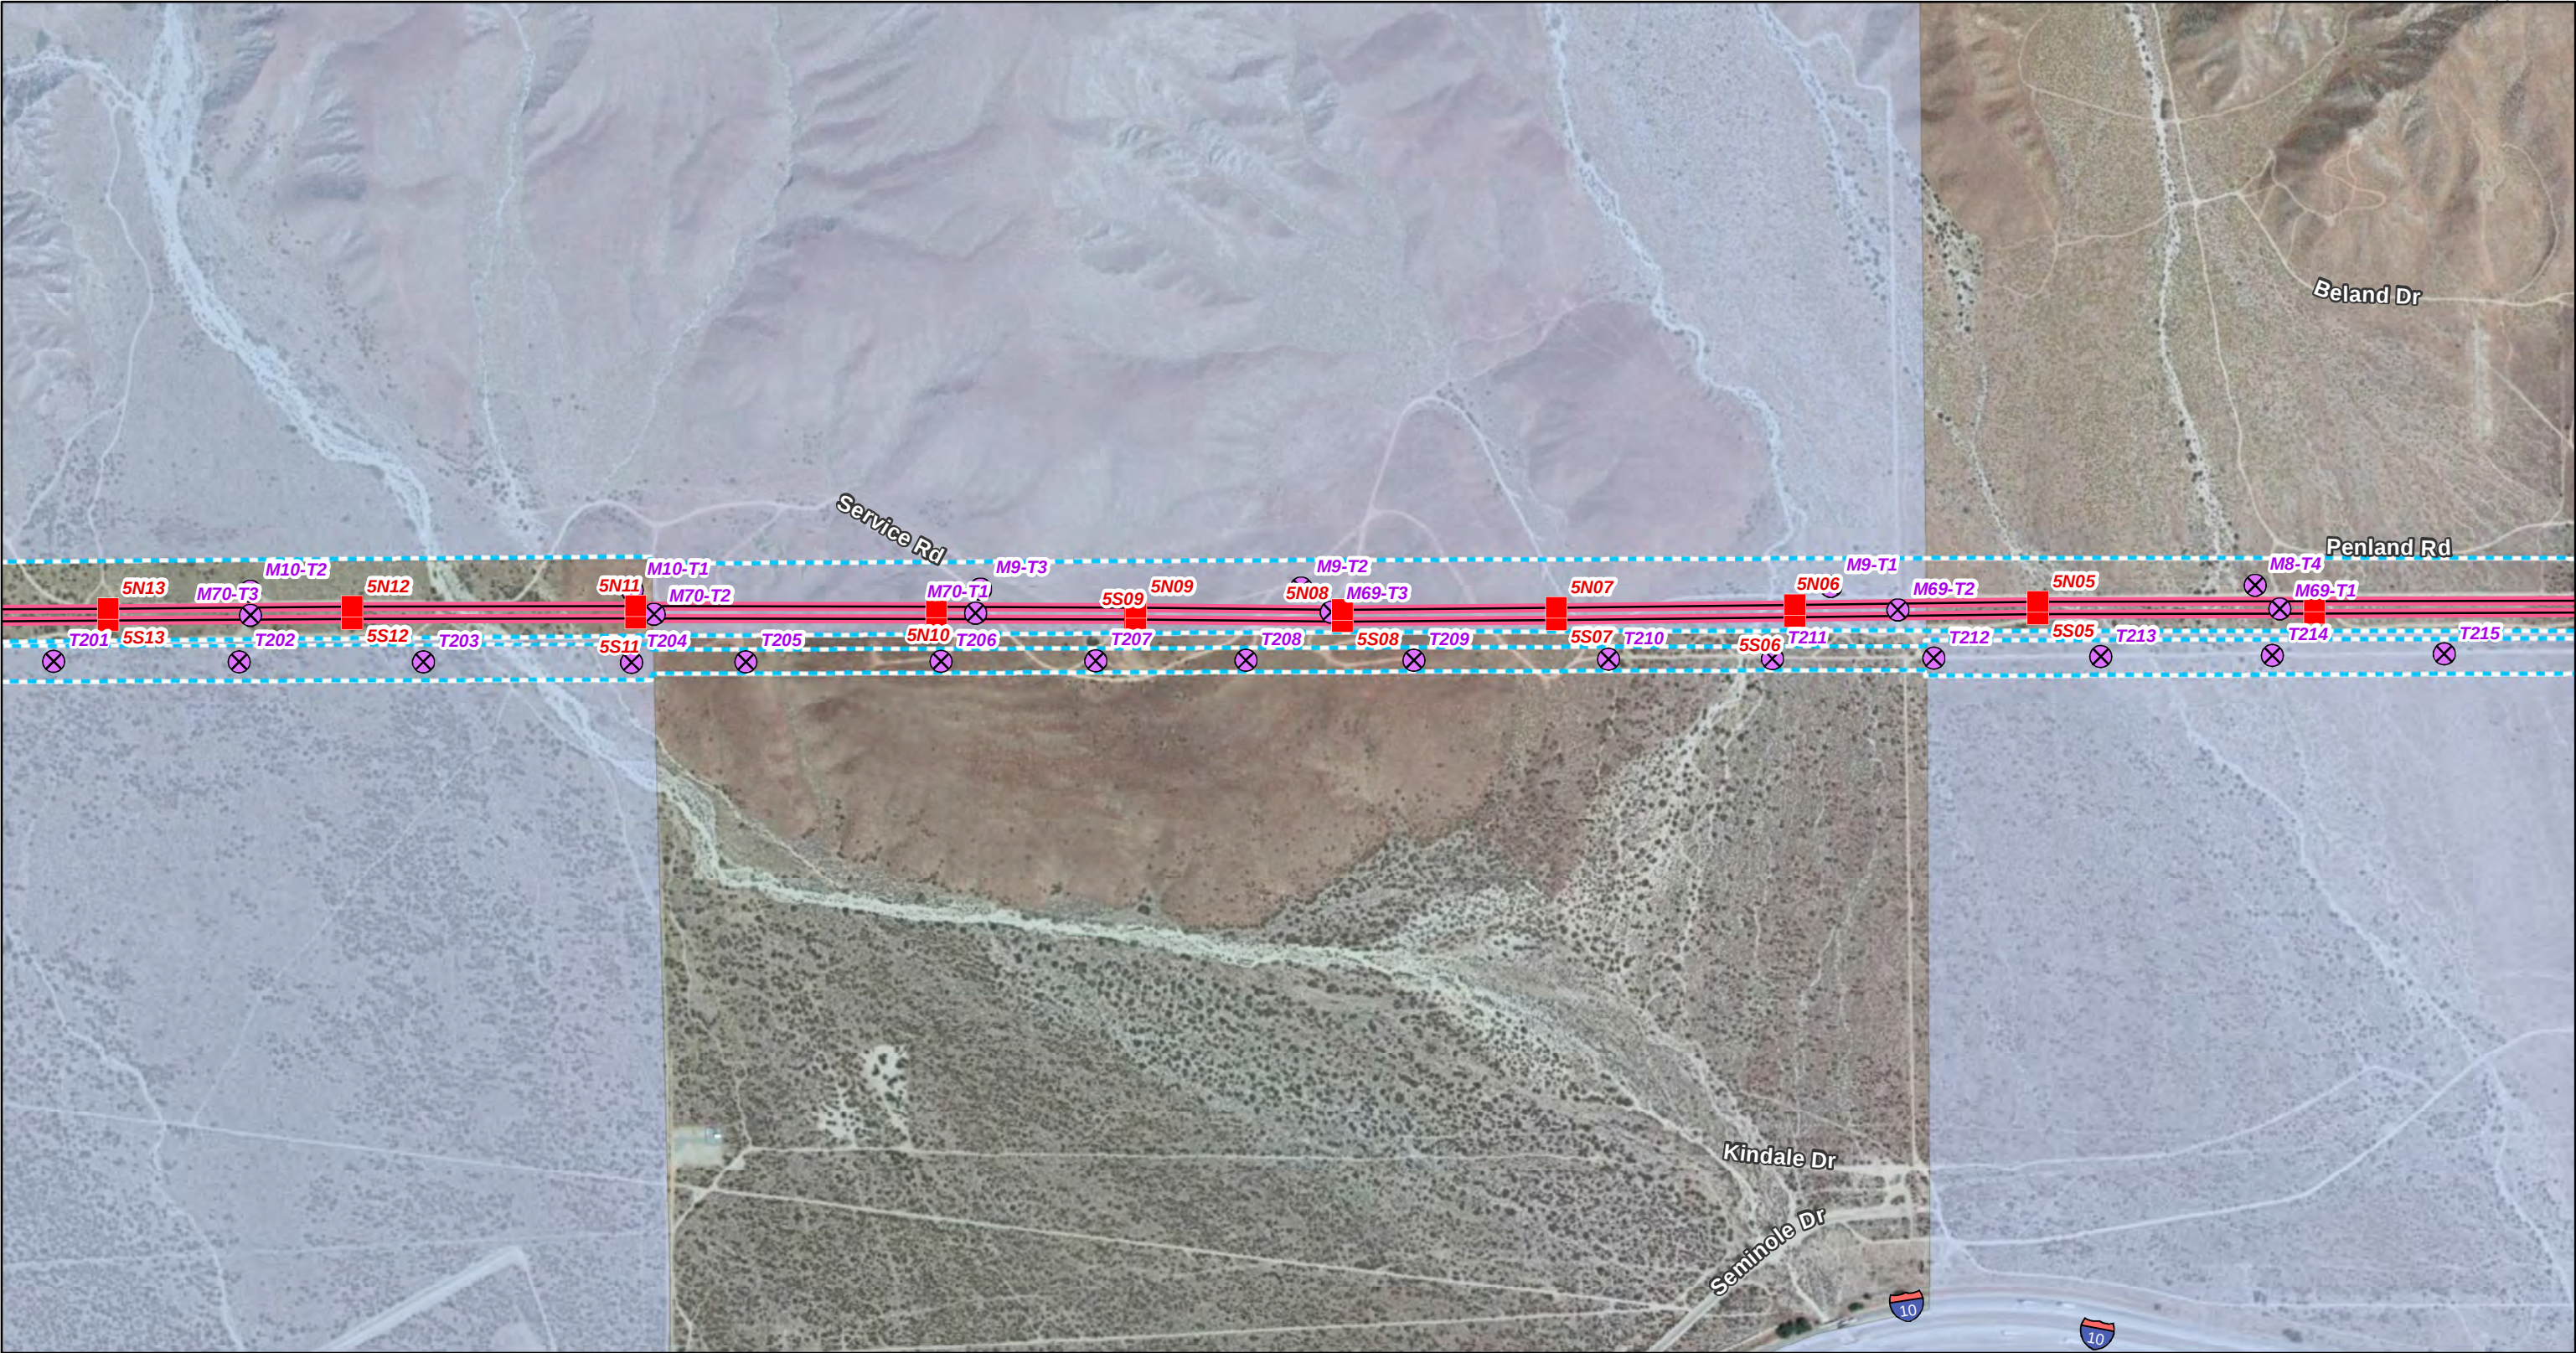

Sources: SCE 2014, USGS 2013

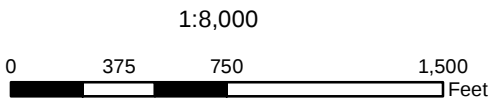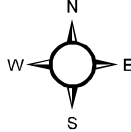

Transmission


- Proposed New Tower
- Existing Tower to be Removed
- Approx. Existing 220kV T/L Corridor

Land Jurisdiction


- Morongo Band of Mission Indians

Proposed Transmission Line Segment


- Segment 5

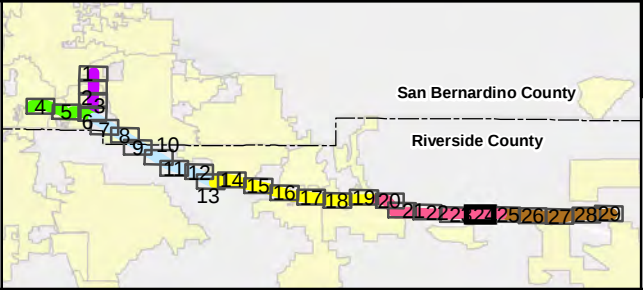


West of Devers Upgrade Project

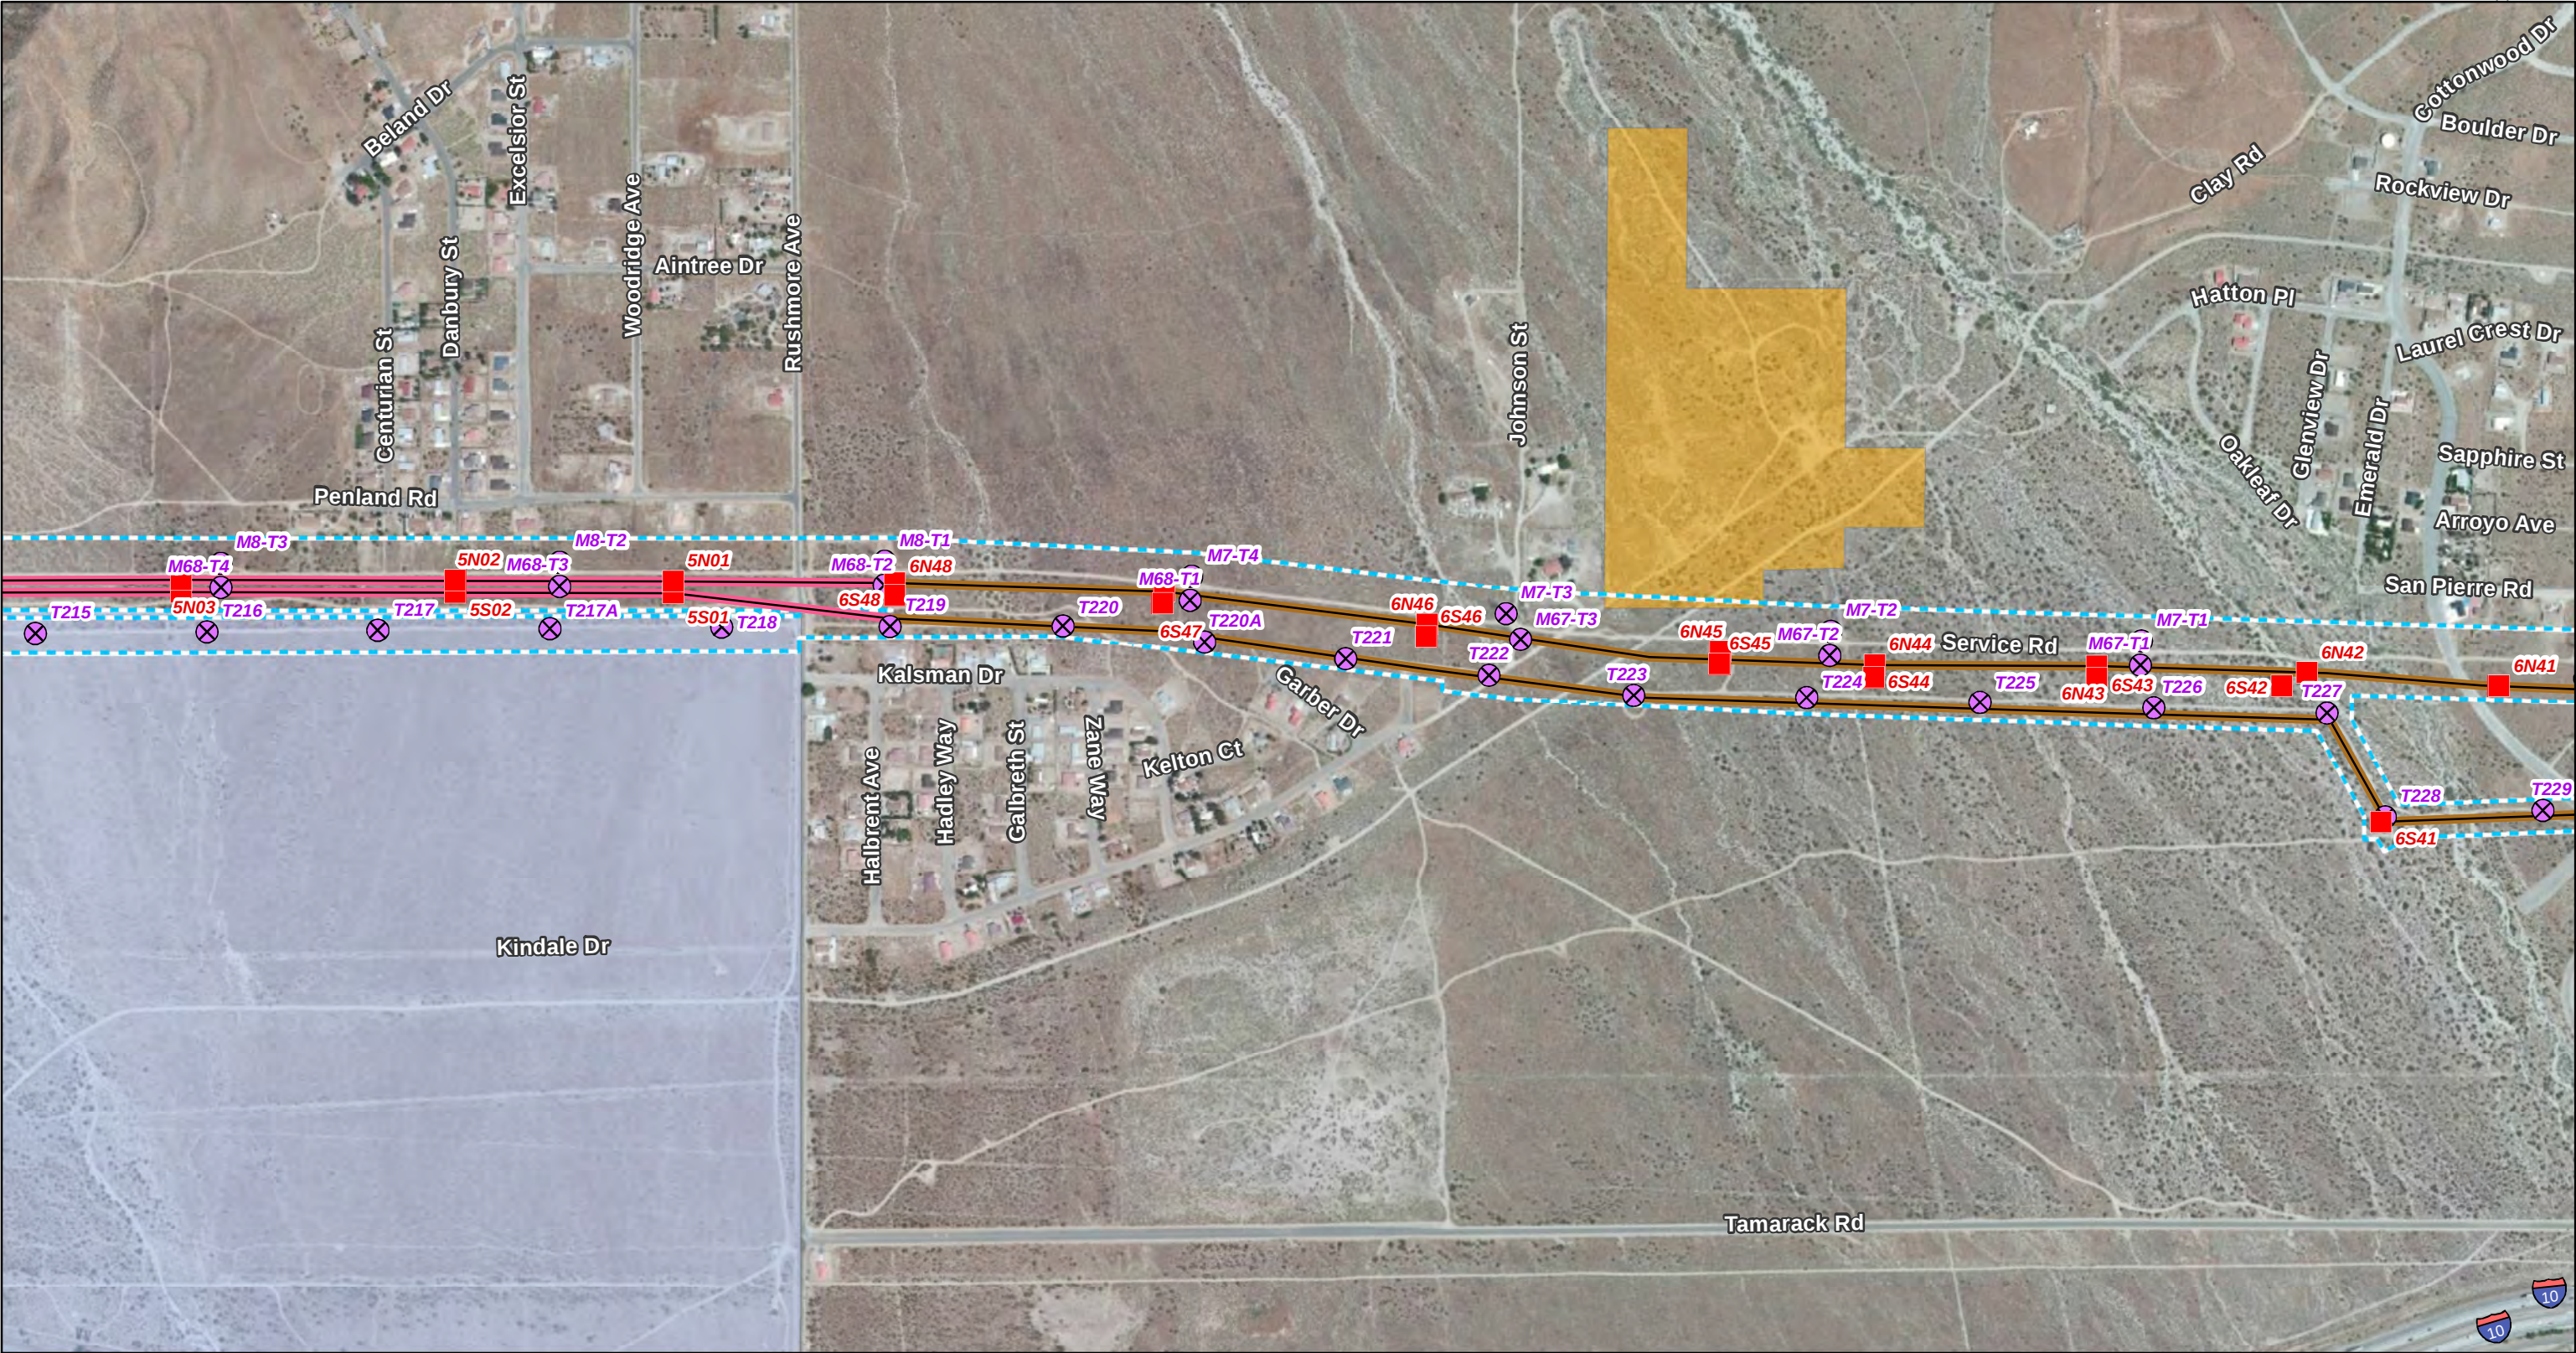

Sources: SCE 2014, USGS 2013

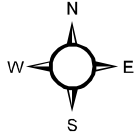

1:8,000

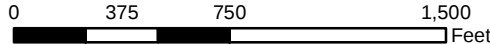

Transmission


- Proposed New Tower
- Existing Tower to be Removed
- Approx. Existing 220kV T/L Corridor

Land Jurisdiction


- Morongo Band of Mission Indians
- Bureau of Land Management

Proposed Transmission Line Segment


- Segment 5
- Segment 6

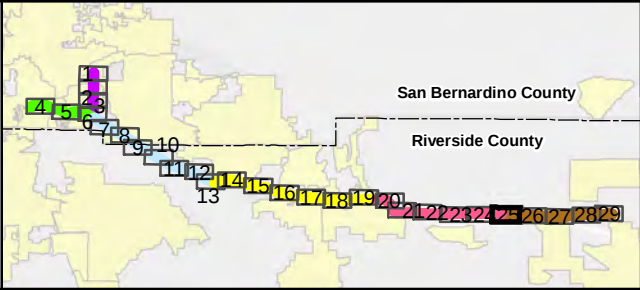


West of Devers Upgrade Project

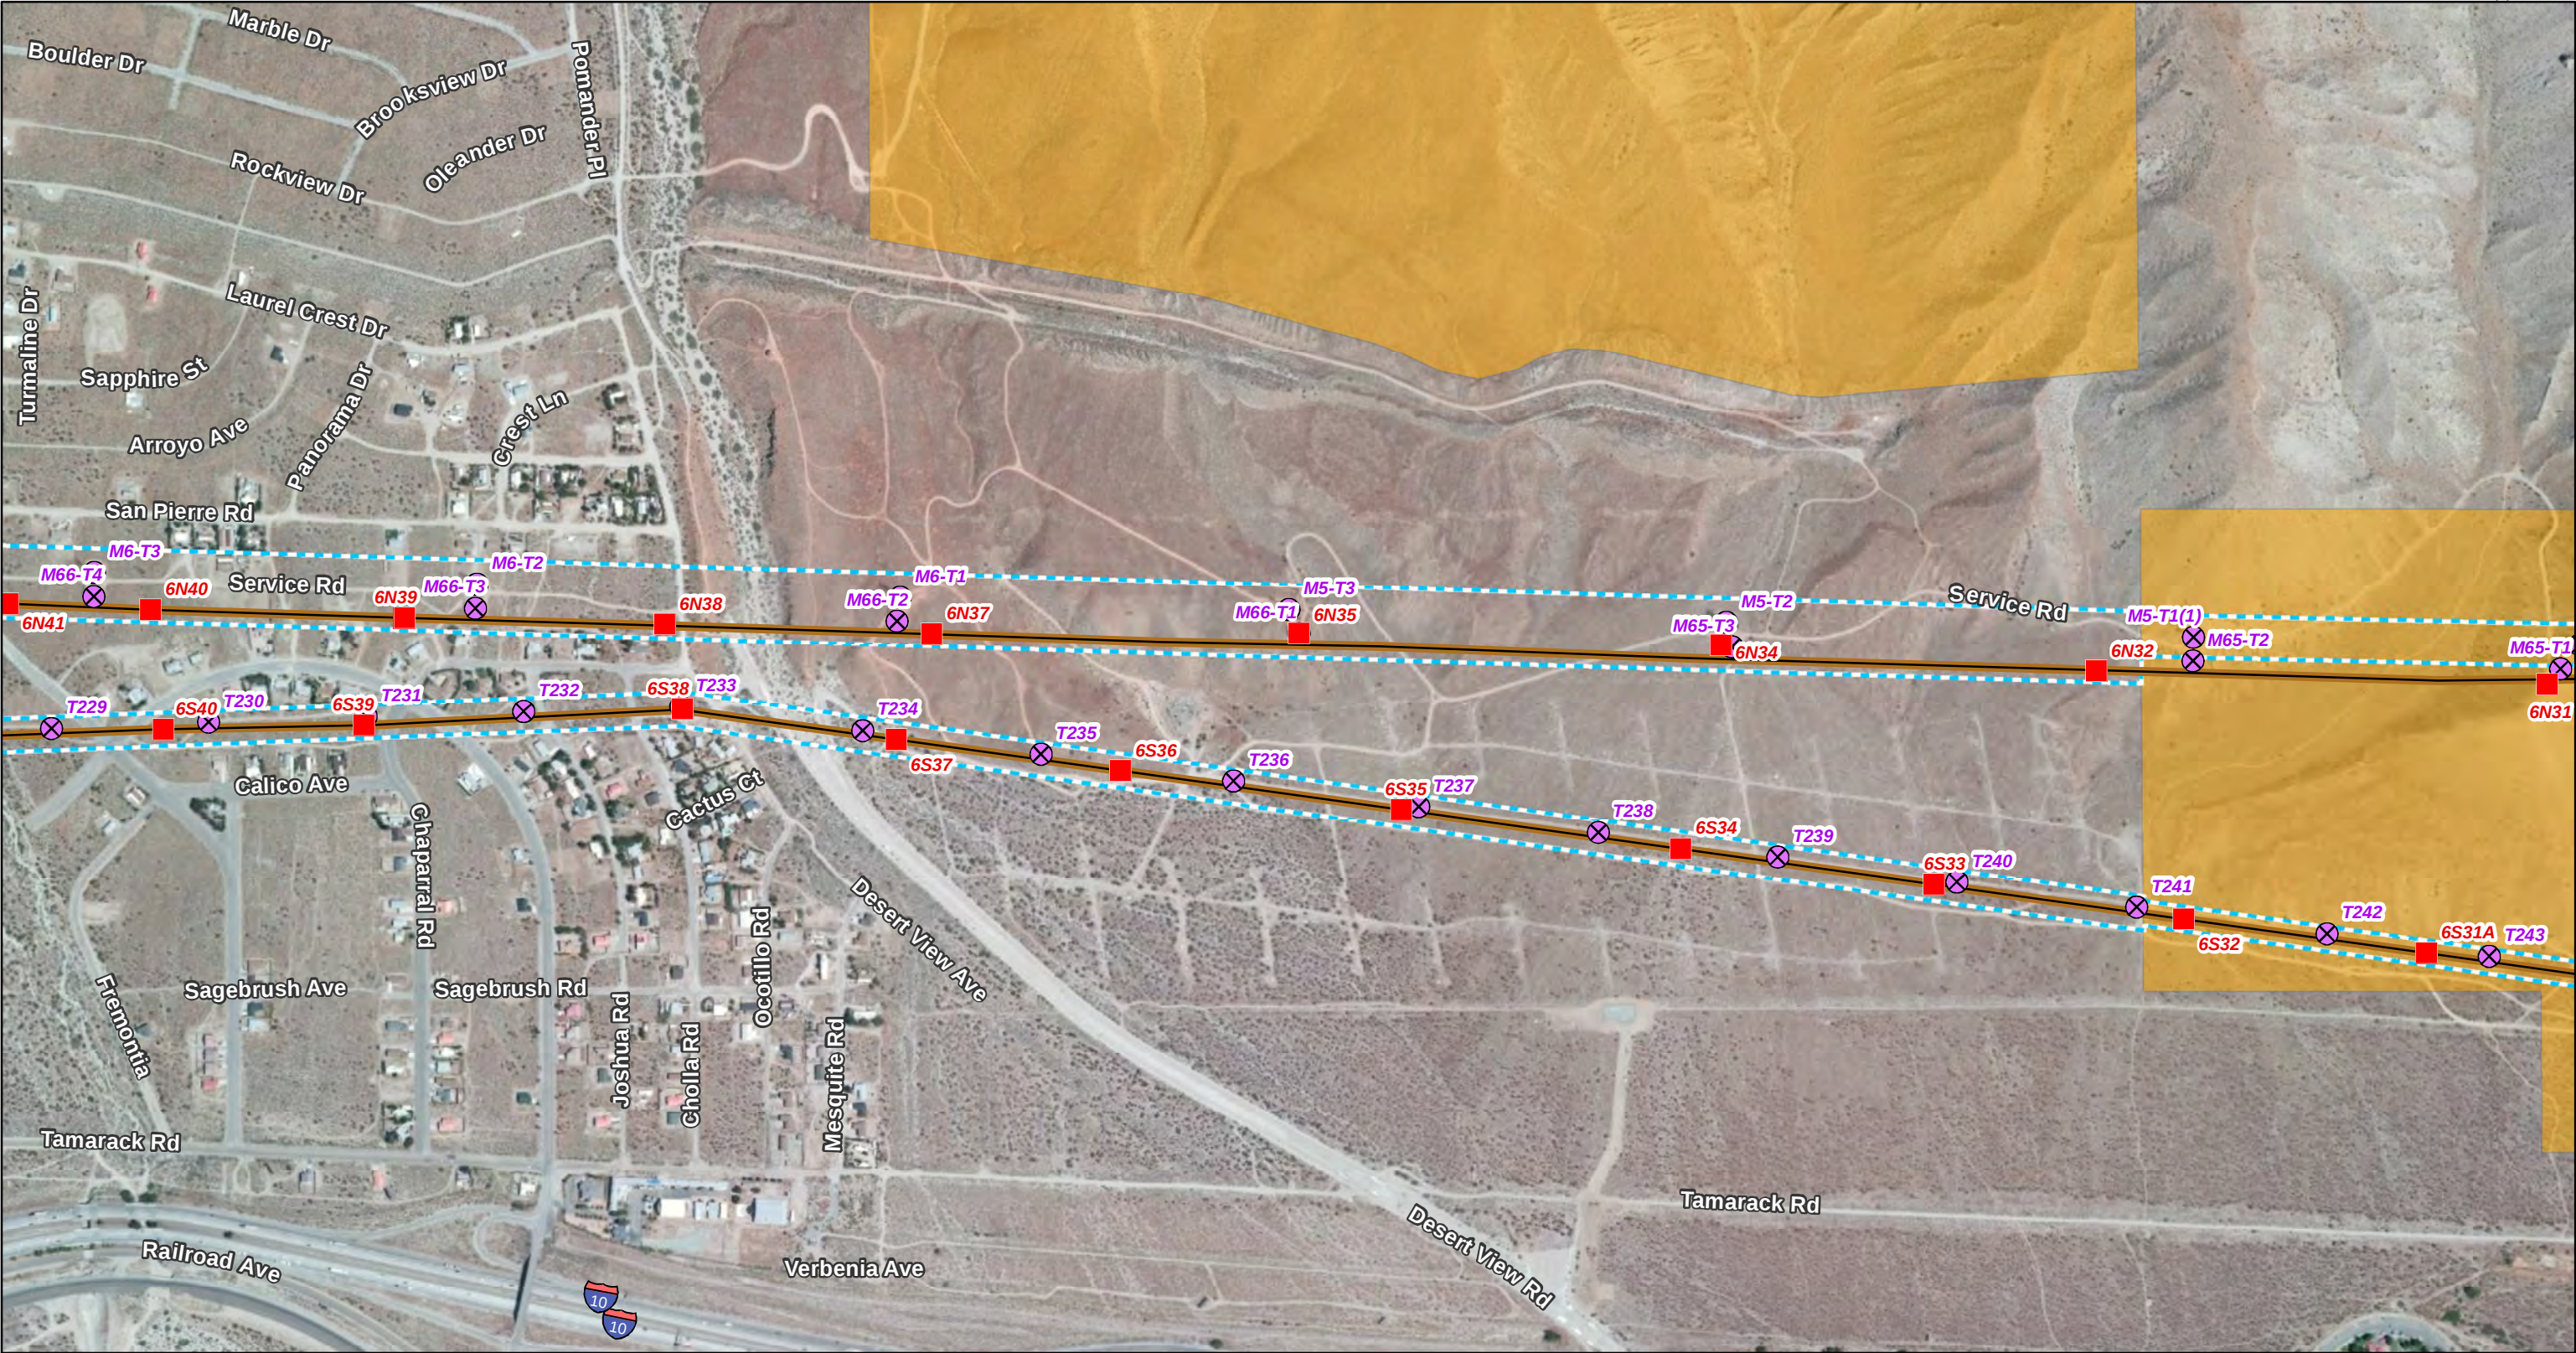

Sources: SCE 2014, USGS 2013

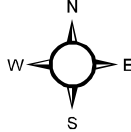

1:8,000

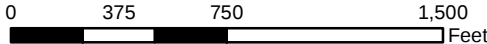

Transmission


- Proposed New Tower
- ⊗ Existing Tower to be Removed
- Approx. Existing 220kV T/L Corridor

Land Jurisdiction

- Bureau of Land Management


Proposed Transmission Line Segment

- Segment 6

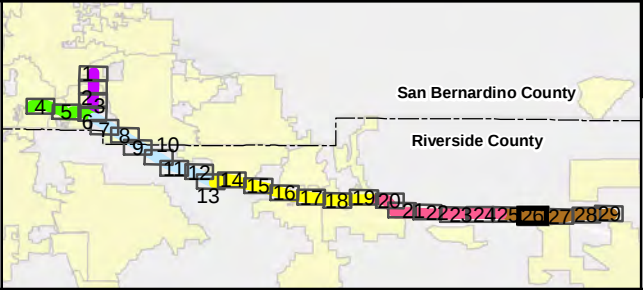


West of Devers Upgrade Project


AP.2-26
Detailed Maps
Page 26 of 29

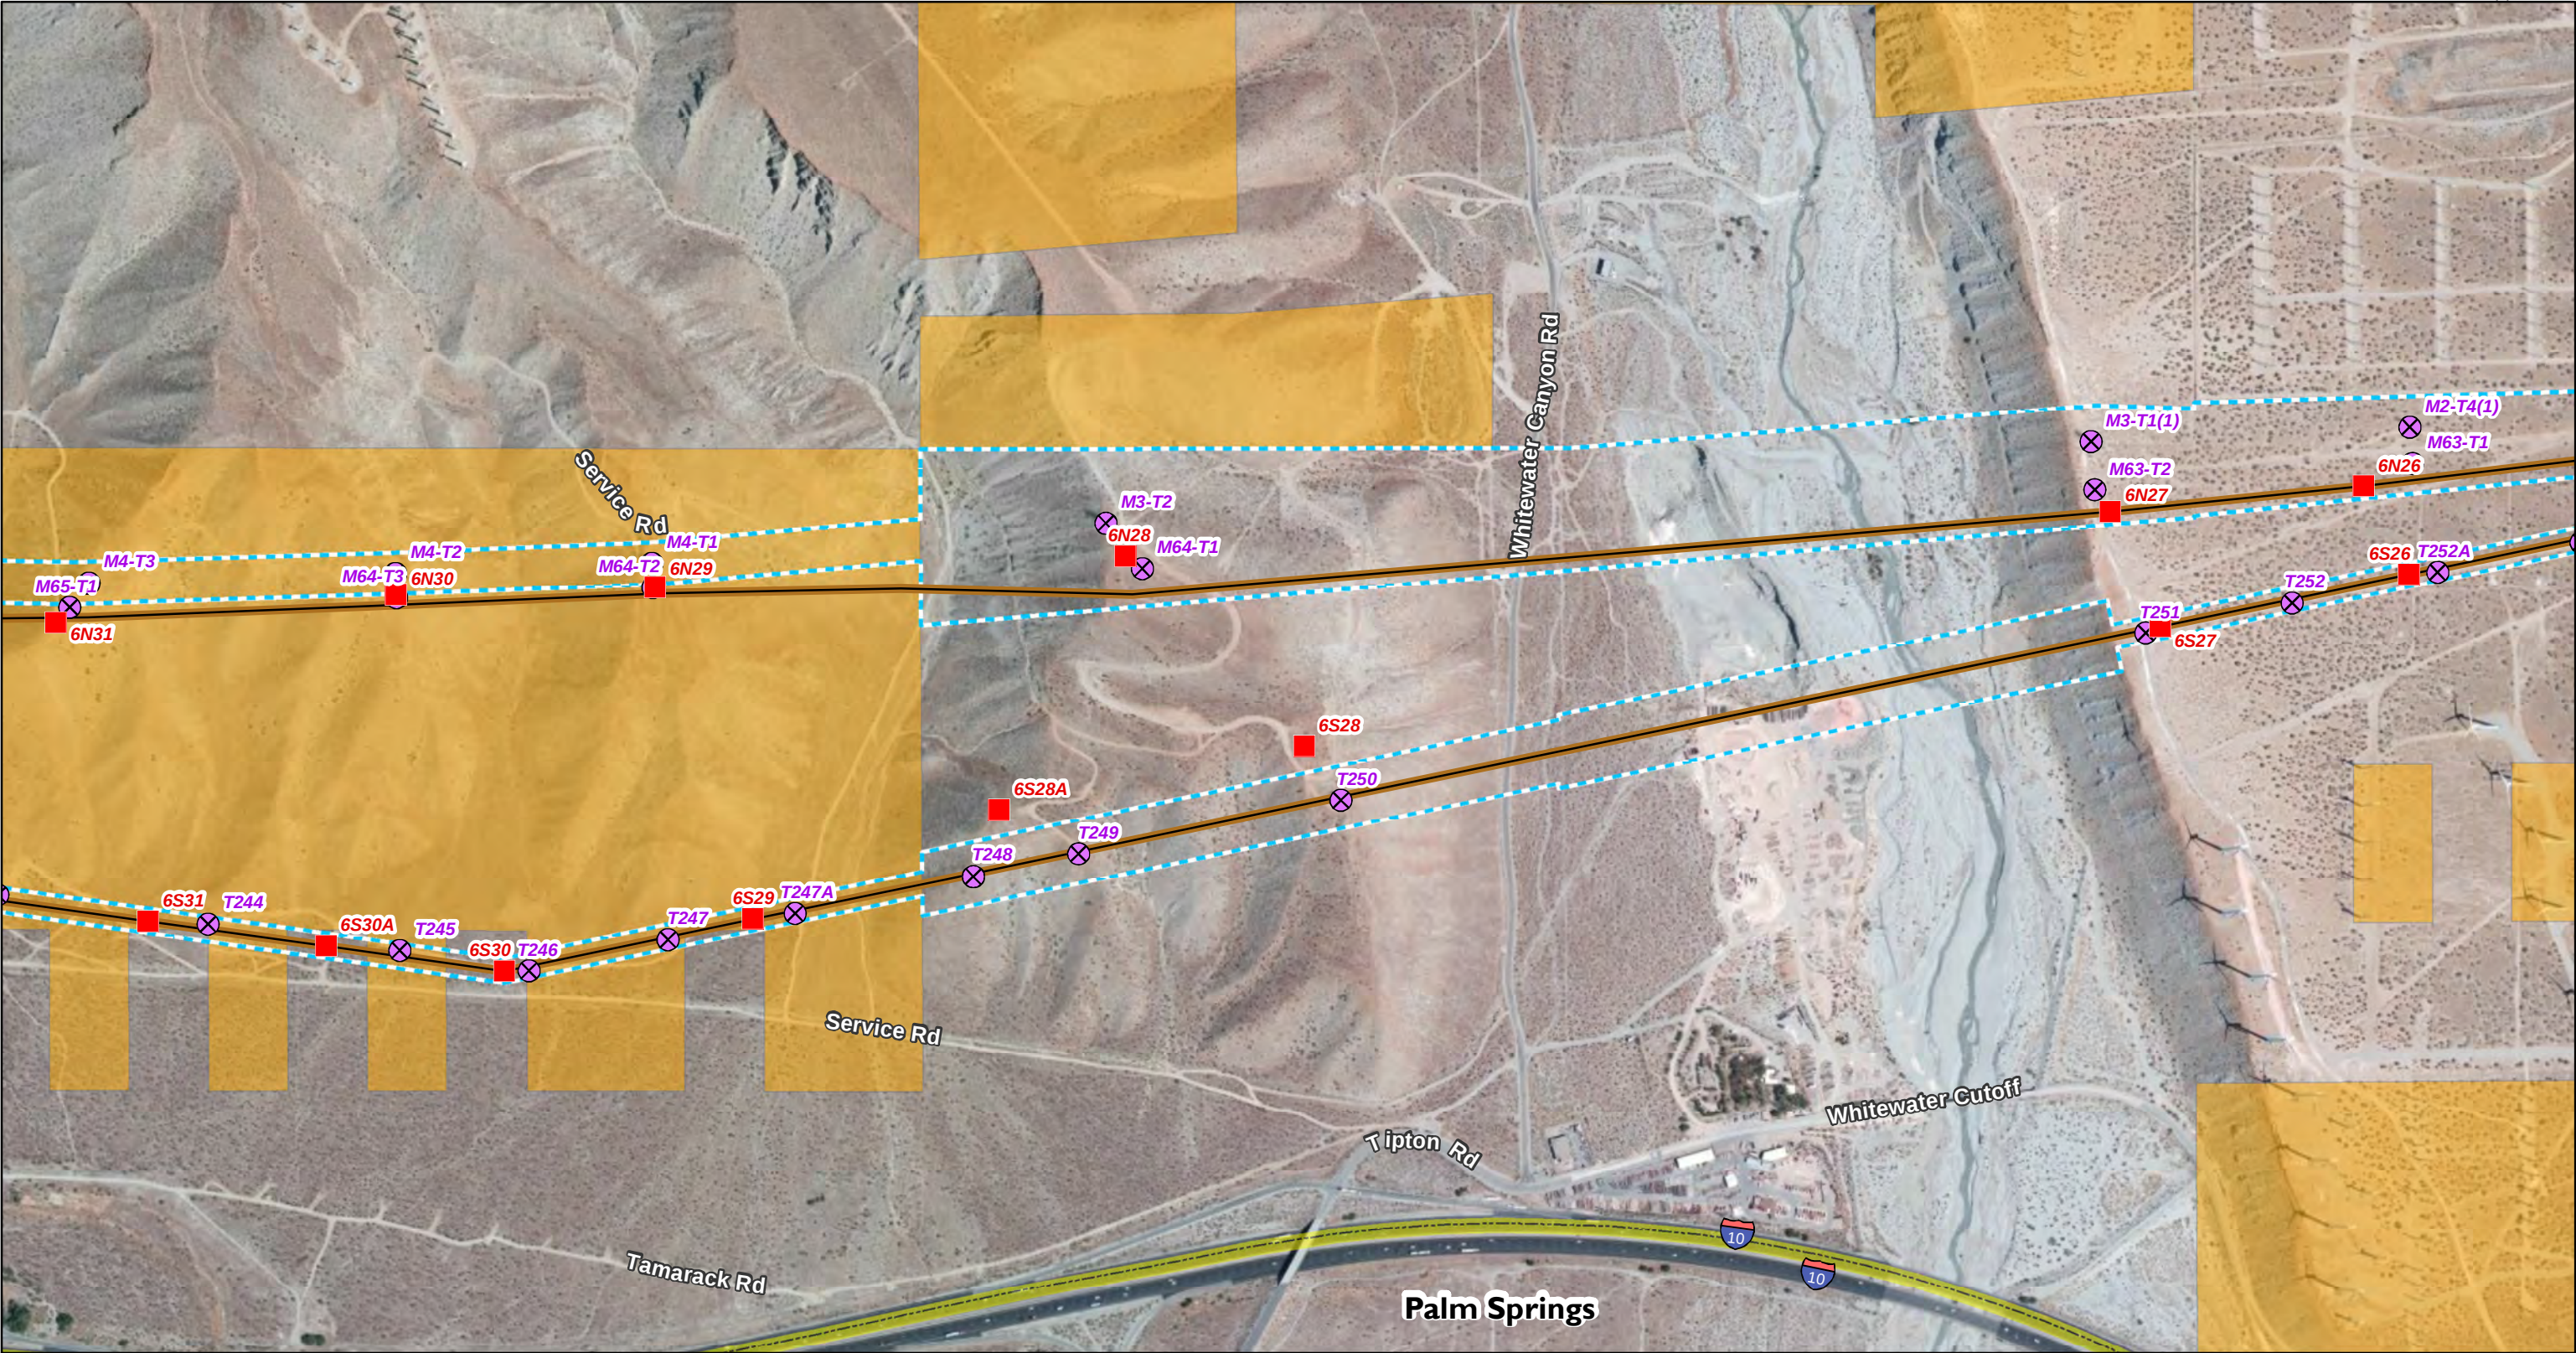

Sources: SCE 2014, USGS 2013

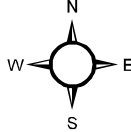

1:8,000

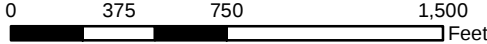

Transmission


- Proposed New Tower
- Existing Tower to be Removed
- Approx. Existing 220kV T/L Corridor

Land Jurisdiction

- Incorporated City
- Bureau of Land Management

Proposed Transmission Line Segment


- Segment 6

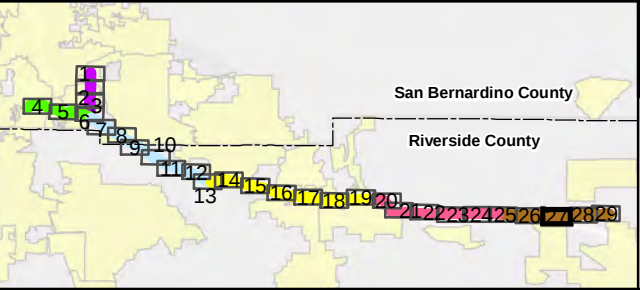


West of Devers Upgrade Project



Sources: SCE 2014, USGS 2013

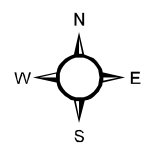

1:8,000

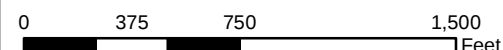

Transmission


-  Proposed New Tower
 Existing Tower to be Removed
 Approx. Existing 220kV T/L Corridor

Land Jurisdiction

- Bureau of Land Management

Proposed Transmission Line Segment


-  Segment 6

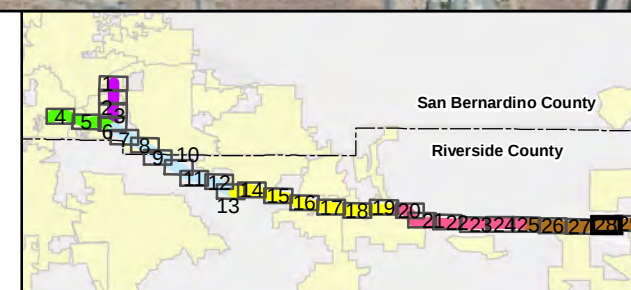


West of Devers Upgrade Project

AP.2-28
Detailed Maps


Page 28 of 29

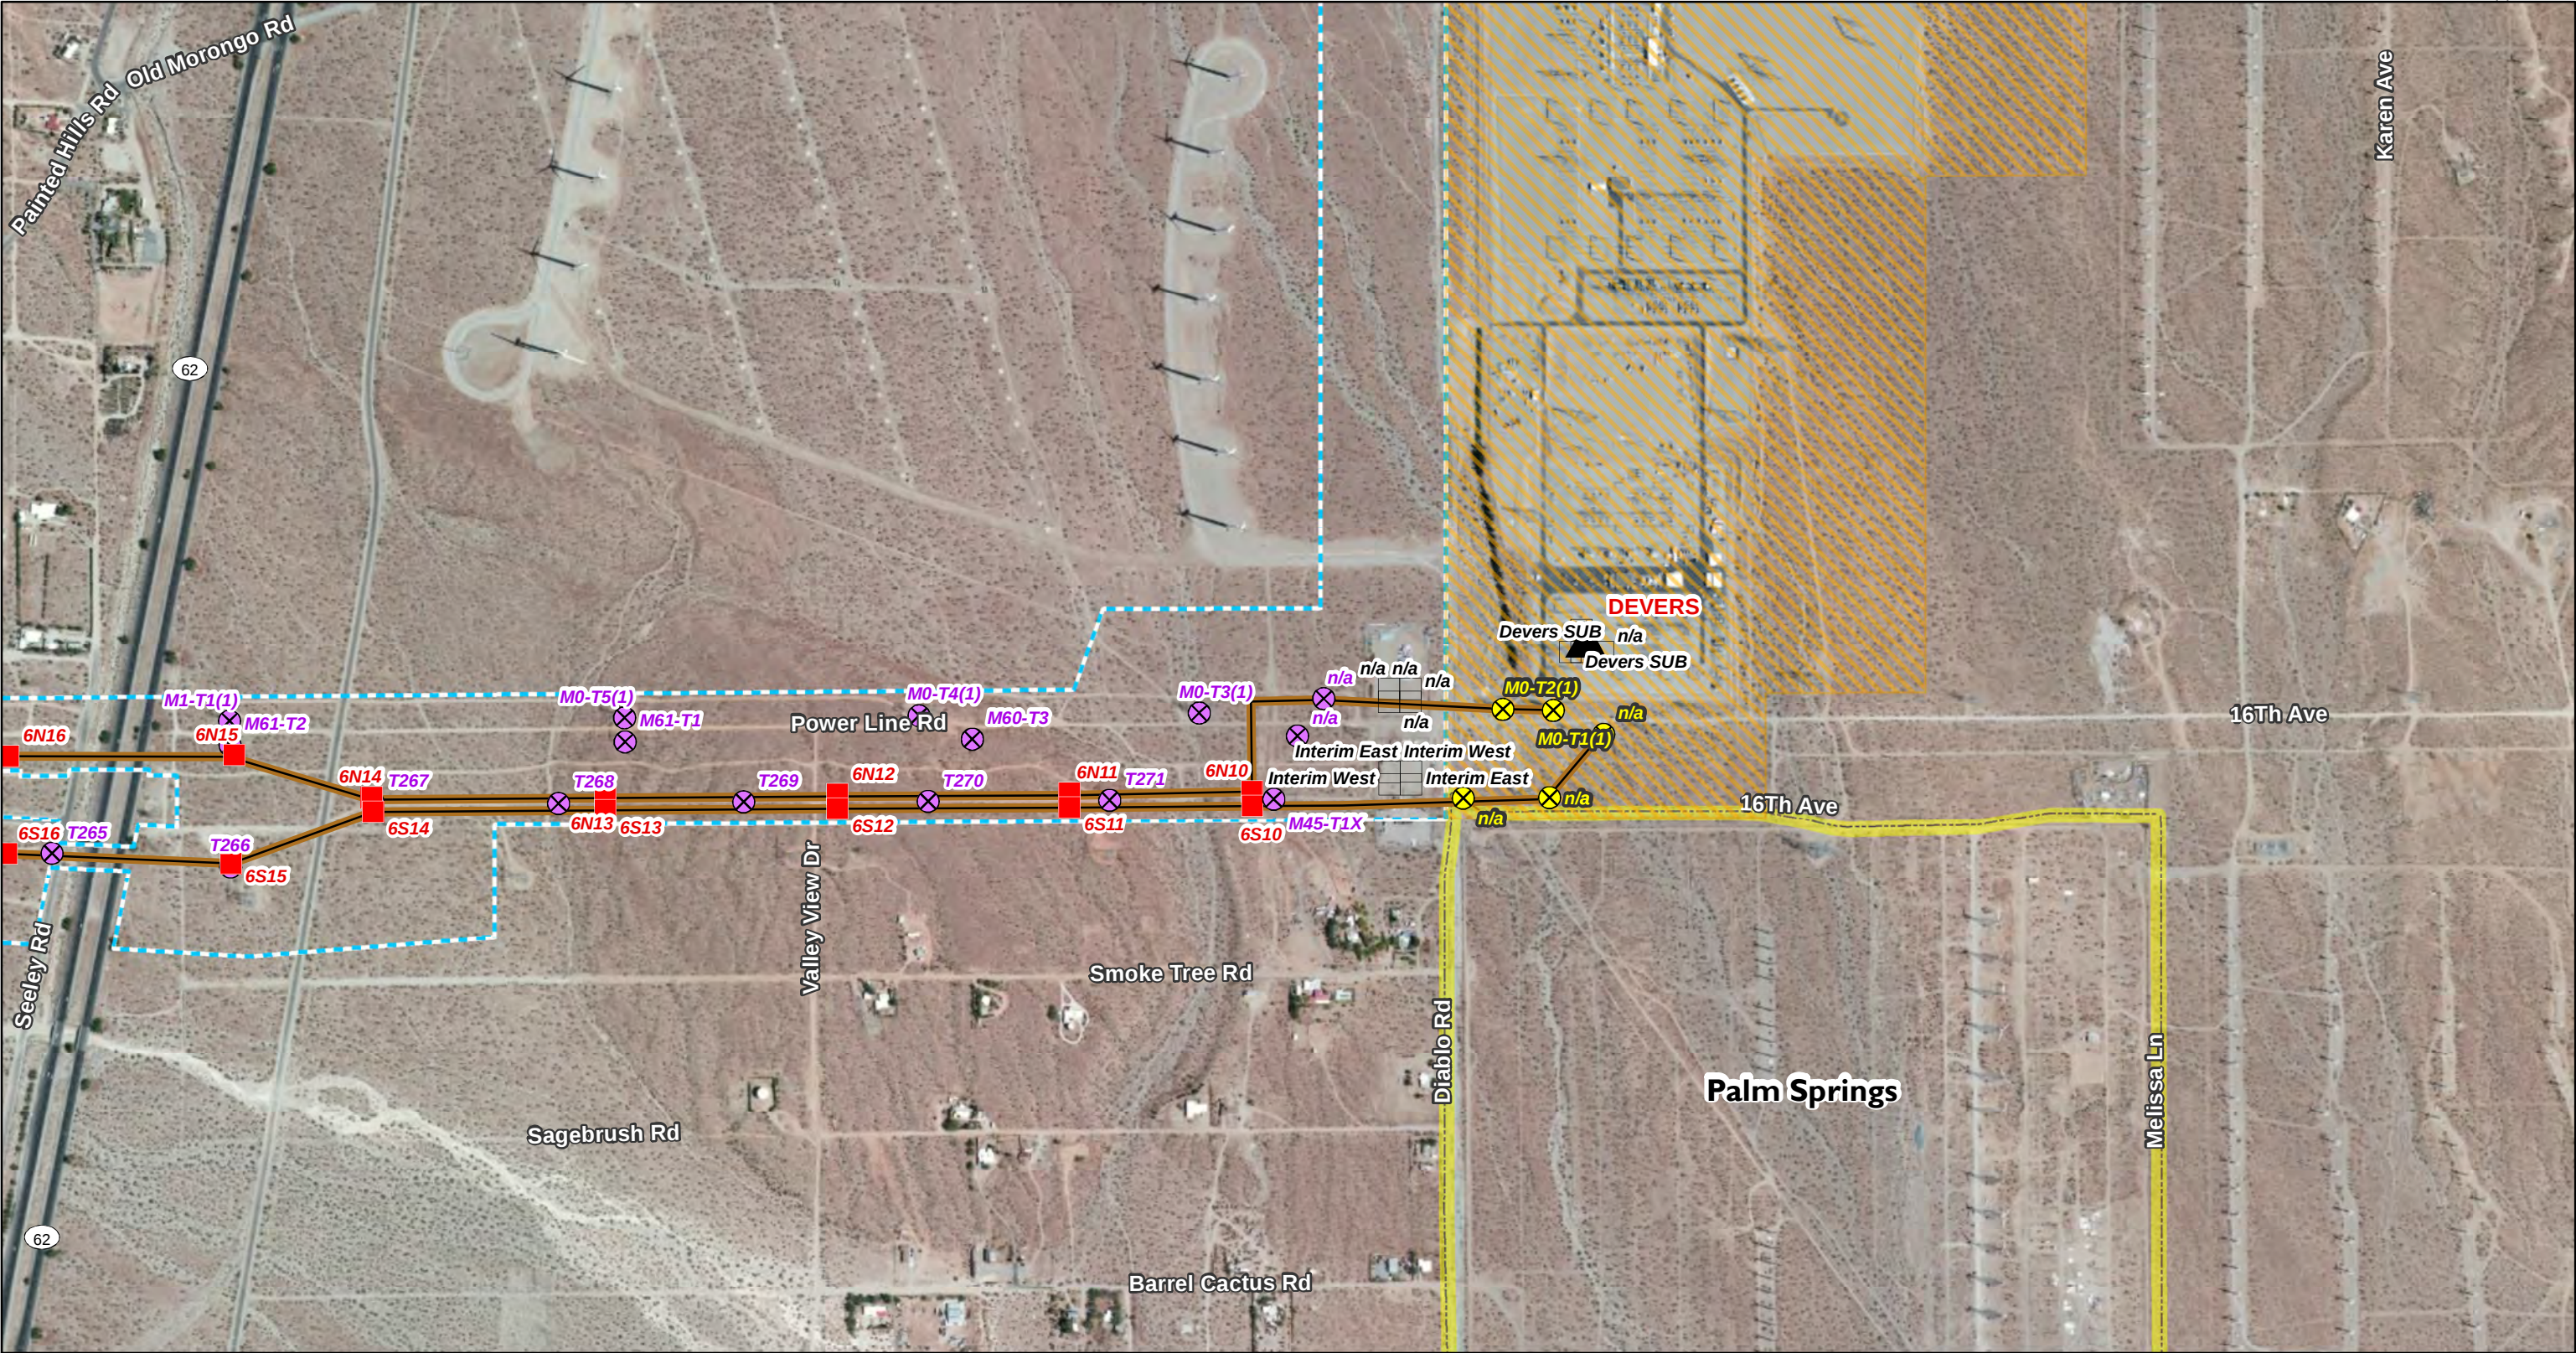

Sources: SCE 2014, USGS 2013

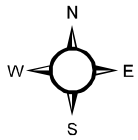

1:8,000

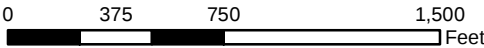

Transmission


- Proposed New Tower
- Existing Tower to be Modified
- Existing Tower to be Removed
- Existing Tower (No Changes)
- Substation
- Substation Footprint
- Approx. Existing 220kV T/L Corridor

Proposed Transmission Line Segment

Segment 6

Land Jurisdiction

Incorporated City

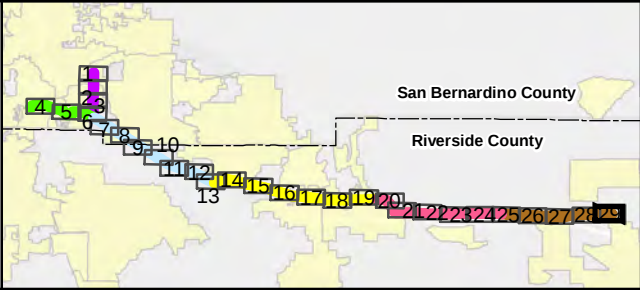

West of Devers Upgrade Project