







KOP Photo Map 1 of 14


Pipeline Safety & Reliability Project



-  KOP Location


 Milepost


 Proposed Project Route


 Trenchless Construction


 Cross-Tie Connector Line

 Aboveground Facility
-  City/County Boundary


 Bore Pit


 Horizontal Directional Drill Workspace

 Laydown Area

 Workspace


The information depicted in these maps is preliminary and subject to change based on California Public Utilities Commission requirements, final engineering, and other factors.

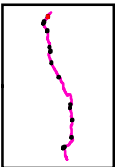

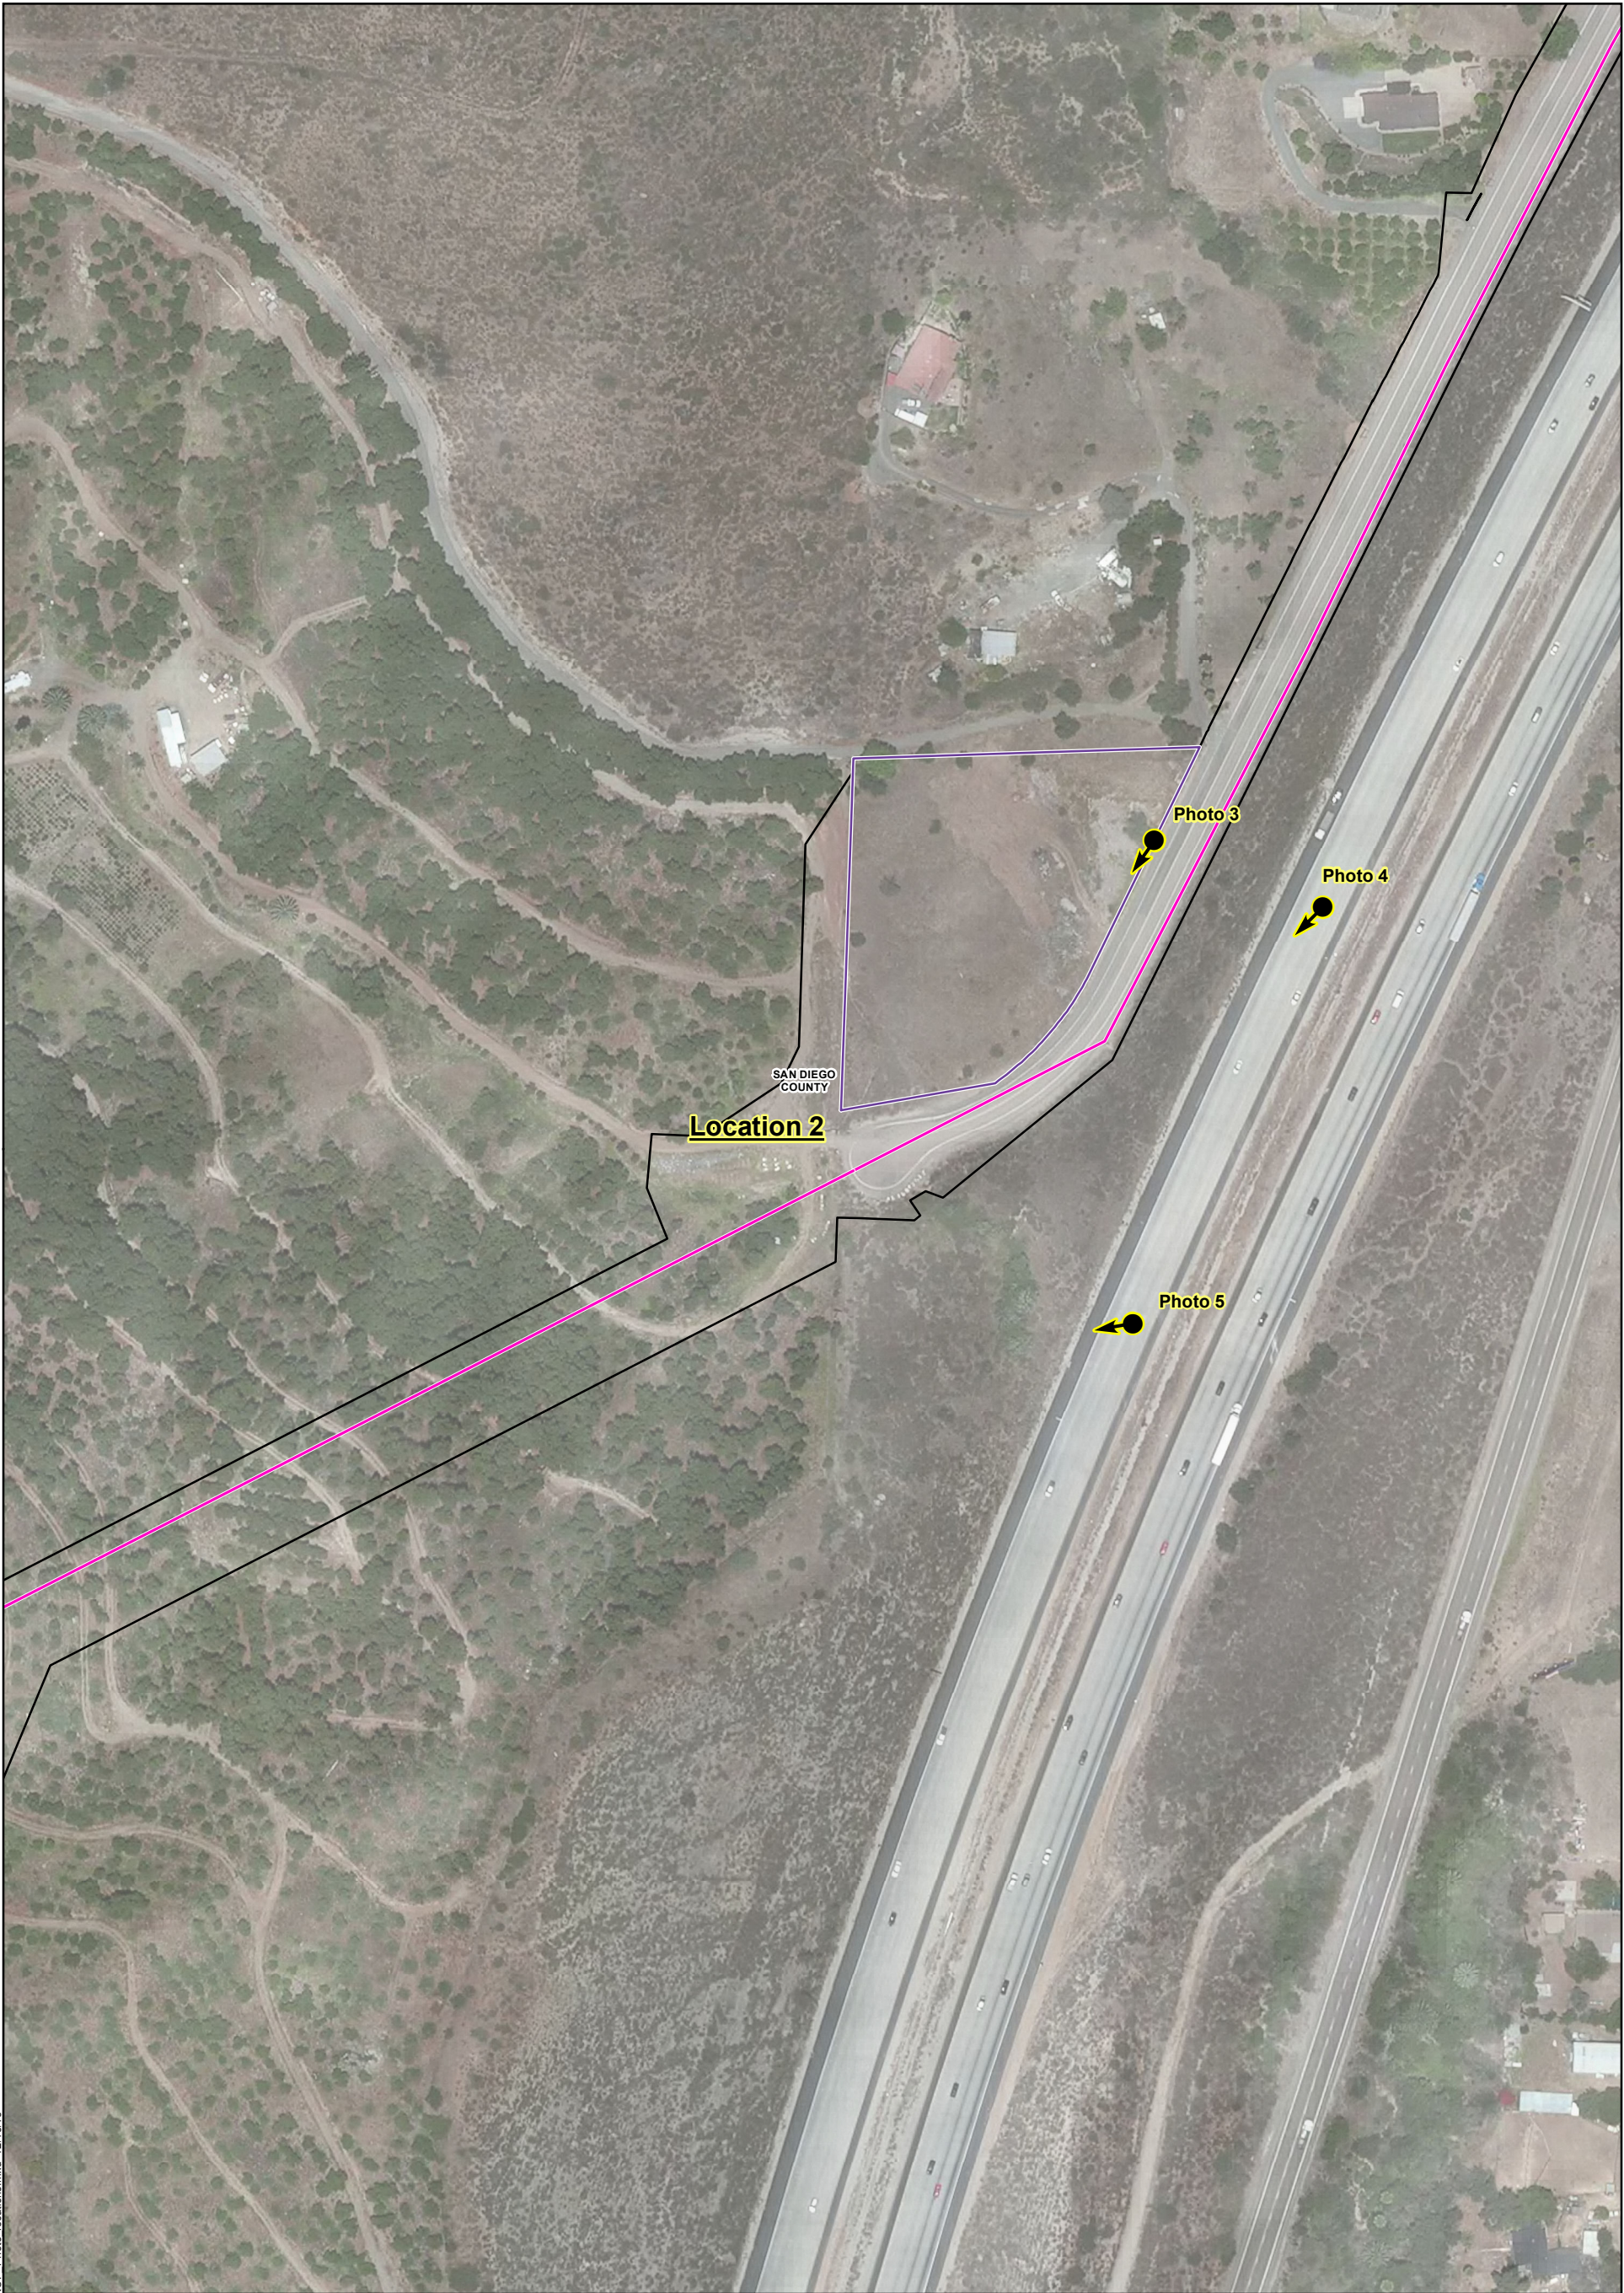




KOP Photo Map 2 of 14


Pipeline Safety & Reliability Project


-  KOP Location


 Milepost


 City/County Boundary
- Permanent**


 Proposed Project Route


 Trenchless Construction


 Cross-Tie Connector Line

 Aboveground Facility
- Temporary**


 Bore Pit

 Horizontal Directional Drill Workspace

 Laydown Area

 Workspace

The information depicted in these maps is preliminary and subject to change based on California Public Utilities Commission requirements, final engineering, and other factors.

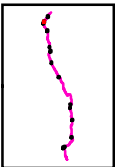




KOP Photo Map 3 of 14


Pipeline Safety & Reliability Project

- | | | | |
|--------------------------|--|-------------------------|------------------|
| KOP Location | Milepost | Permanent | Temporary |
| City/County Boundary | Proposed Project Route | Trenchless Construction | Bore Pit |
| Cross-Tie Connector Line | Horizontal Directional Drill Workspace | Aboveground Facility | Laydown Area |
| | Workspace | | |

The information depicted in these maps is preliminary and subject to change based on California Public Utilities Commission requirements, final engineering, and other factors.

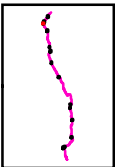


1:2,000

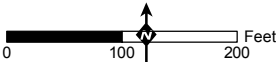






KOP Photo Map 4 of 14


Pipeline Safety & Reliability Project


-  KOP Location


 Milepost


 Proposed Project Route


 Bore Pit


 City/County Boundary


 Trenchless Construction

 Horizontal Directional Drill Workspace


 Cross-Tie Connector Line

 Laydown Area


 Aboveground Facility

 Workspace

The information depicted in these maps is preliminary and subject to change based on California Public Utilities Commission requirements, final engineering, and other factors.

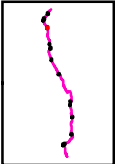

1:2,000

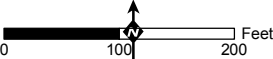




KOP Photo Map 5 of 14

Pipeline Safety & Reliability Project

- | | | | |
|----------------------|----------|--------------------------|--|
| KOP Location | Milepost | Permanent | Temporary |
| City/County Boundary | | Proposed Project Route | Bore Pit |
| | | Trenchless Construction | Horizontal Directional Drill Workspace |
| | | Cross-Tie Connector Line | Laydown Area |
| | | Aboveground Facility | Workspace |


The information depicted in these maps is preliminary and subject to change based on California Public Utilities Commission requirements, final engineering, and other factors.

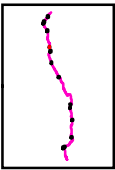






KOP Photo Map 6 of 14


Pipeline Safety & Reliability Project


 
-  KOP Location


 Milepost


 Proposed Project Route


 Trenchless Construction


 Cross-Tie Connector Line

 Aboveground Facility
-  City/County Boundary


 Bore Pit

 Horizontal Directional Drill Workspace


 Laydown Area


 Workspace

The information depicted in these maps is preliminary and subject to change based on California Public Utilities Commission requirements, final engineering, and other factors.

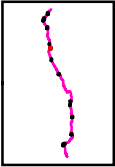


1:2,000

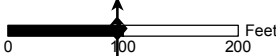

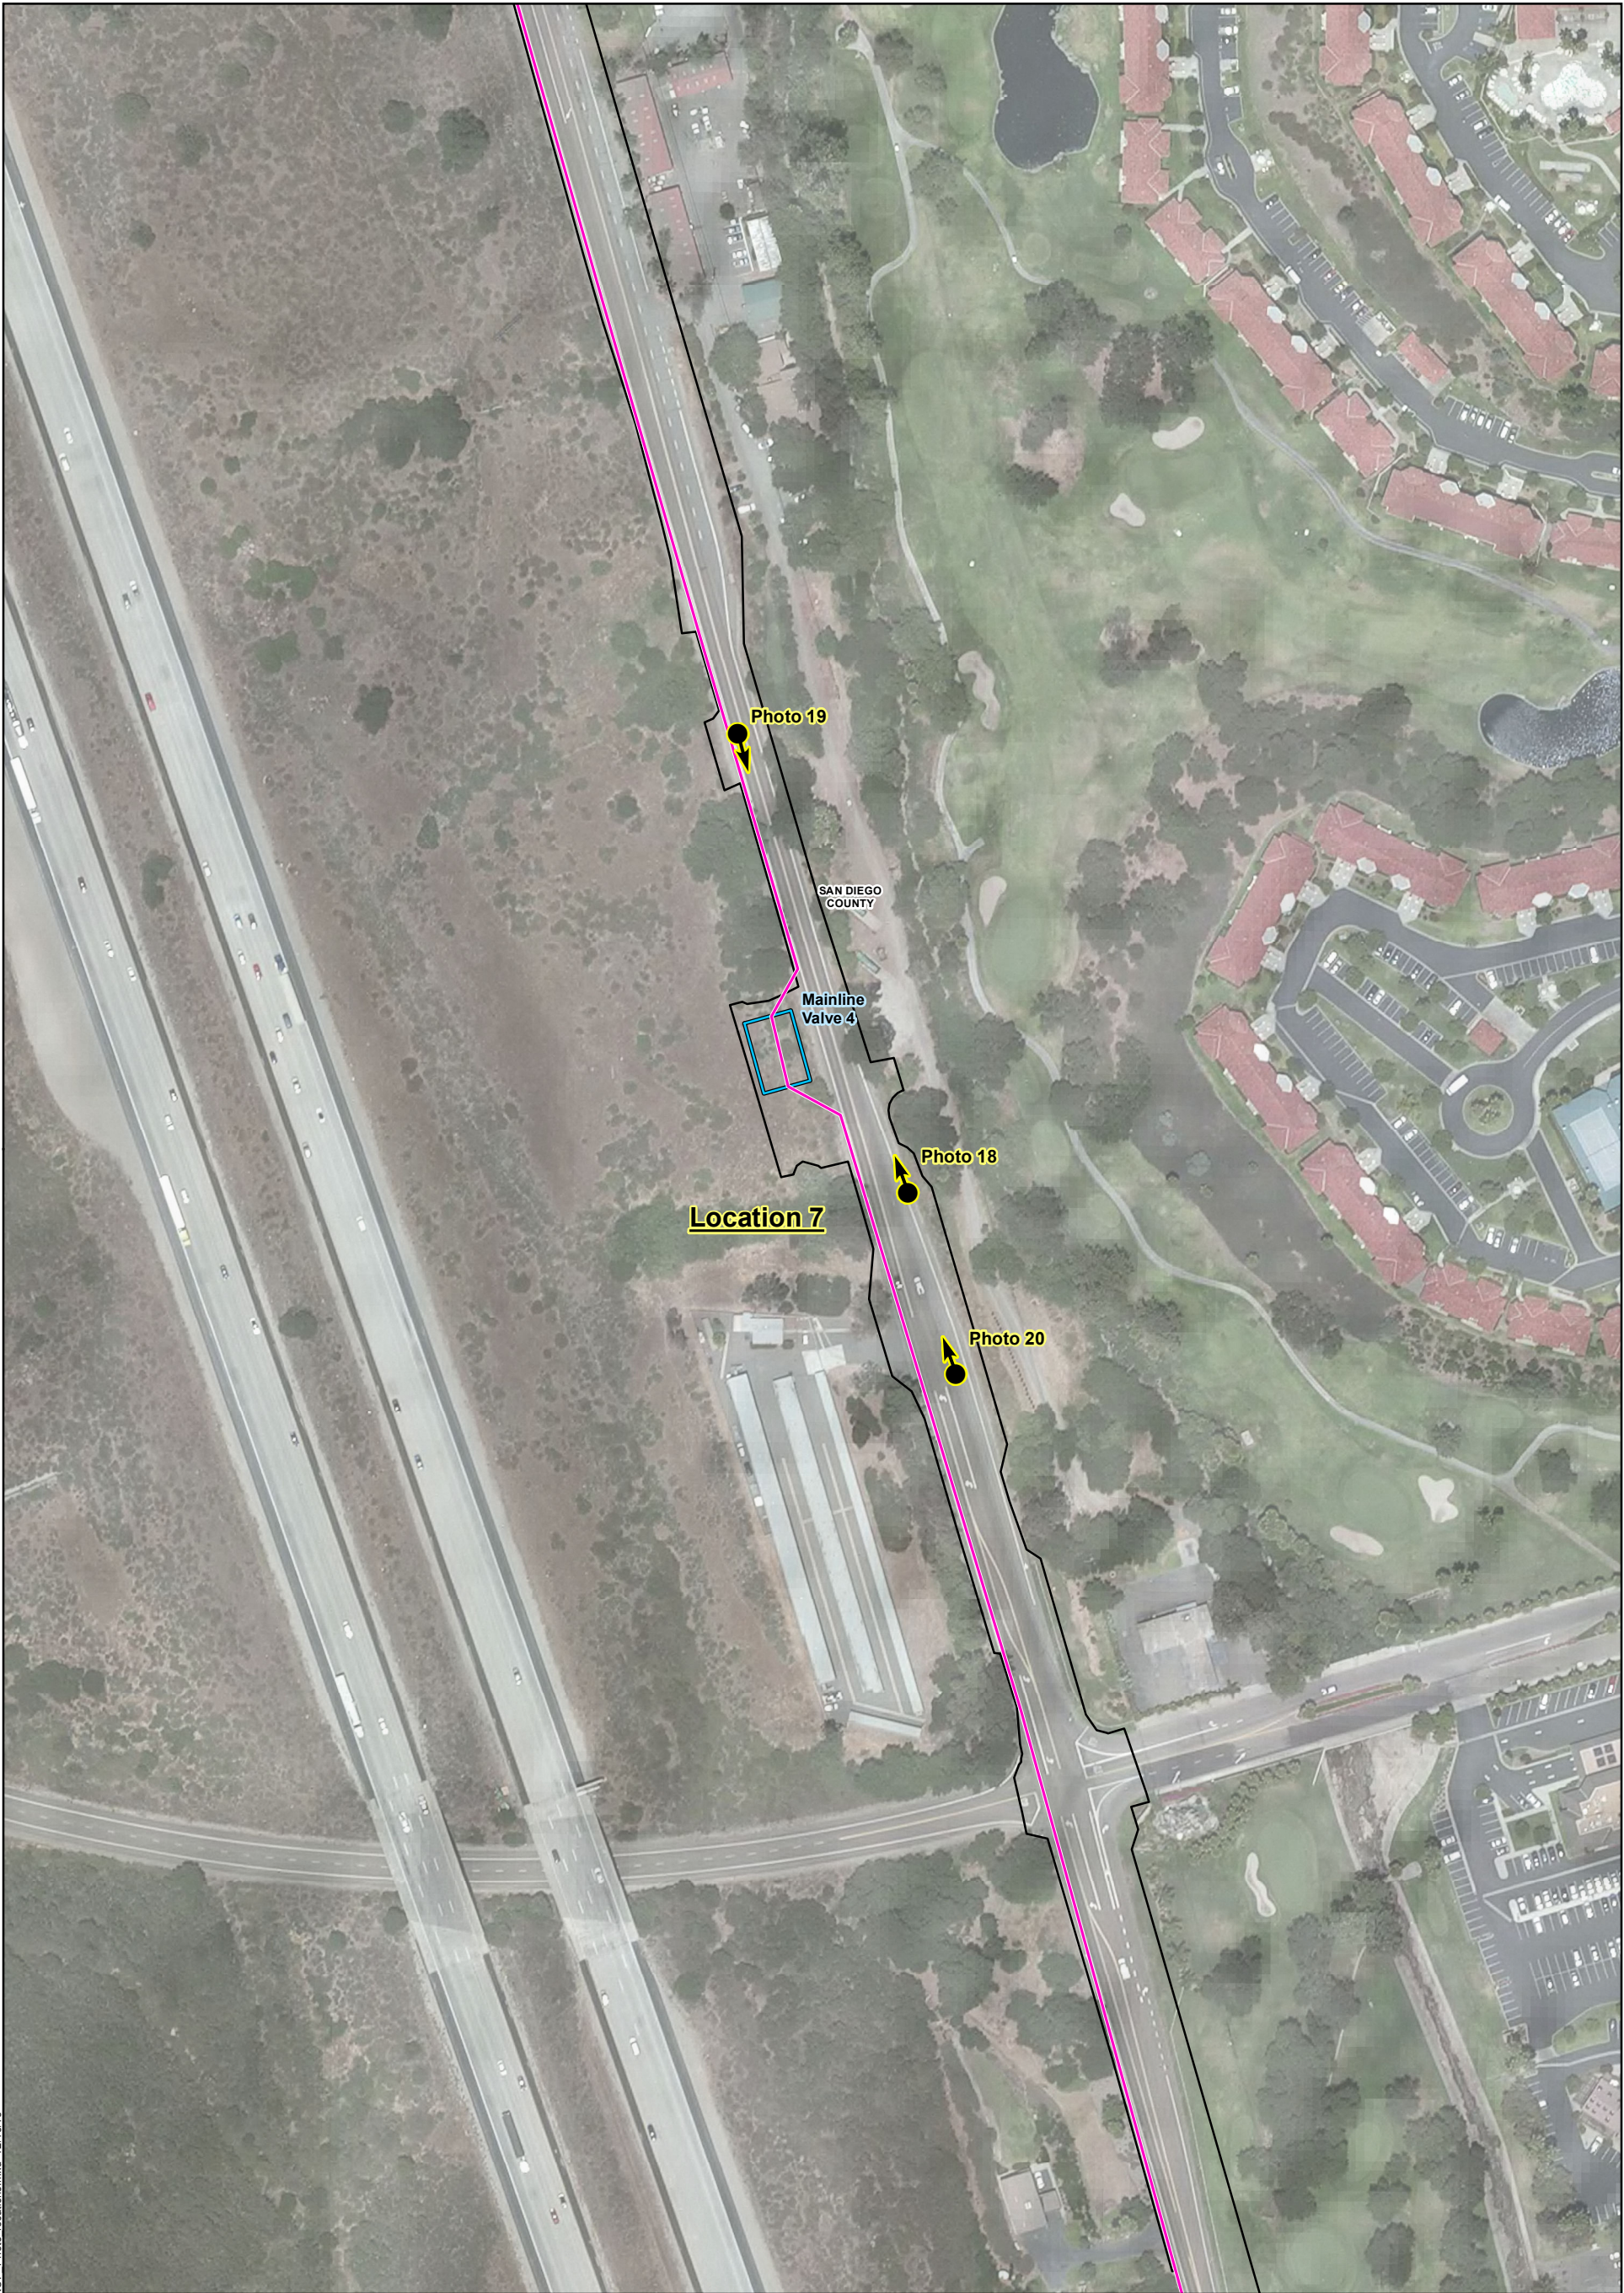




KOP Photo Map 7 of 14


Pipeline Safety & Reliability Project


-  KOP Location


 Milepost


 Proposed Project Route


 Bore Pit



 Trenchless Construction


 Horizontal Directional Drill Workspace


 Cross-Tie Connector Line


 Laydown Area


 Aboveground Facility

 Workspace
-  City/County Boundary


 Proposed Project Route

 Trenchless Construction


 Cross-Tie Connector Line

 Aboveground Facility

The information depicted in these maps is preliminary and subject to change based on California Public Utilities Commission requirements, final engineering, and other factors.

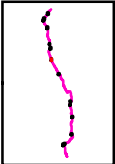

1:2,000

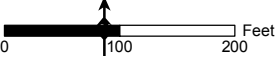




KOP Photo Map 8 of 14

Pipeline Safety & Reliability Project

- | | | | |
|--------------------------|----------|--|------------------|
| KOP Location | Milepost | Permanent | Temporary |
| City/County Boundary | | Proposed Project Route | Bore Pit |
| Trenchless Construction | | Horizontal Directional Drill Workspace | |
| Cross-Tie Connector Line | | Laydown Area | |
| Aboveground Facility | | Workspace | |

The information depicted in these maps is preliminary and subject to change based on California Public Utilities Commission requirements, final engineering, and other factors.

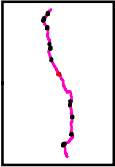

1:2,000






KOP Photo Map 9 of 14


Pipeline Safety & Reliability Project

- | | | | |
|--------------------------|----------|--|------------------|
| KOP Location | Milepost | Permanent | Temporary |
| City/County Boundary | | Proposed Project Route | Bore Pit |
| Trenchless Construction | | Horizontal Directional Drill Workspace | Laydown Area |
| Cross-Tie Connector Line | | Workspace | |
| Aboveground Facility | | | |

The information depicted in these maps is preliminary and subject to change based on California Public Utilities Commission requirements, final engineering, and other factors.

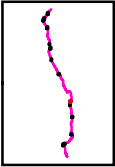

1:2,000

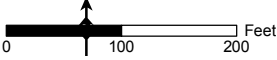




KOP Photo Map 10 of 14


Pipeline Safety & Reliability Project


- | | | | |
|--------------------------|------------------------|--|------------------|
| KOP Location | Milepost | Permanent | Temporary |
| City/County Boundary | Proposed Project Route | Trenchless Construction | Bore Pit |
| Cross-Tie Connector Line | Laydown Area | Horizontal Directional Drill Workspace | |
| Aboveground Facility | Workspace | | |

The information depicted in these maps is preliminary and subject to change based on California Public Utilities Commission requirements, final engineering, and other factors.

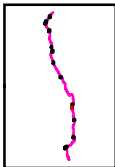



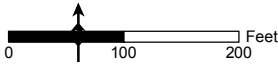

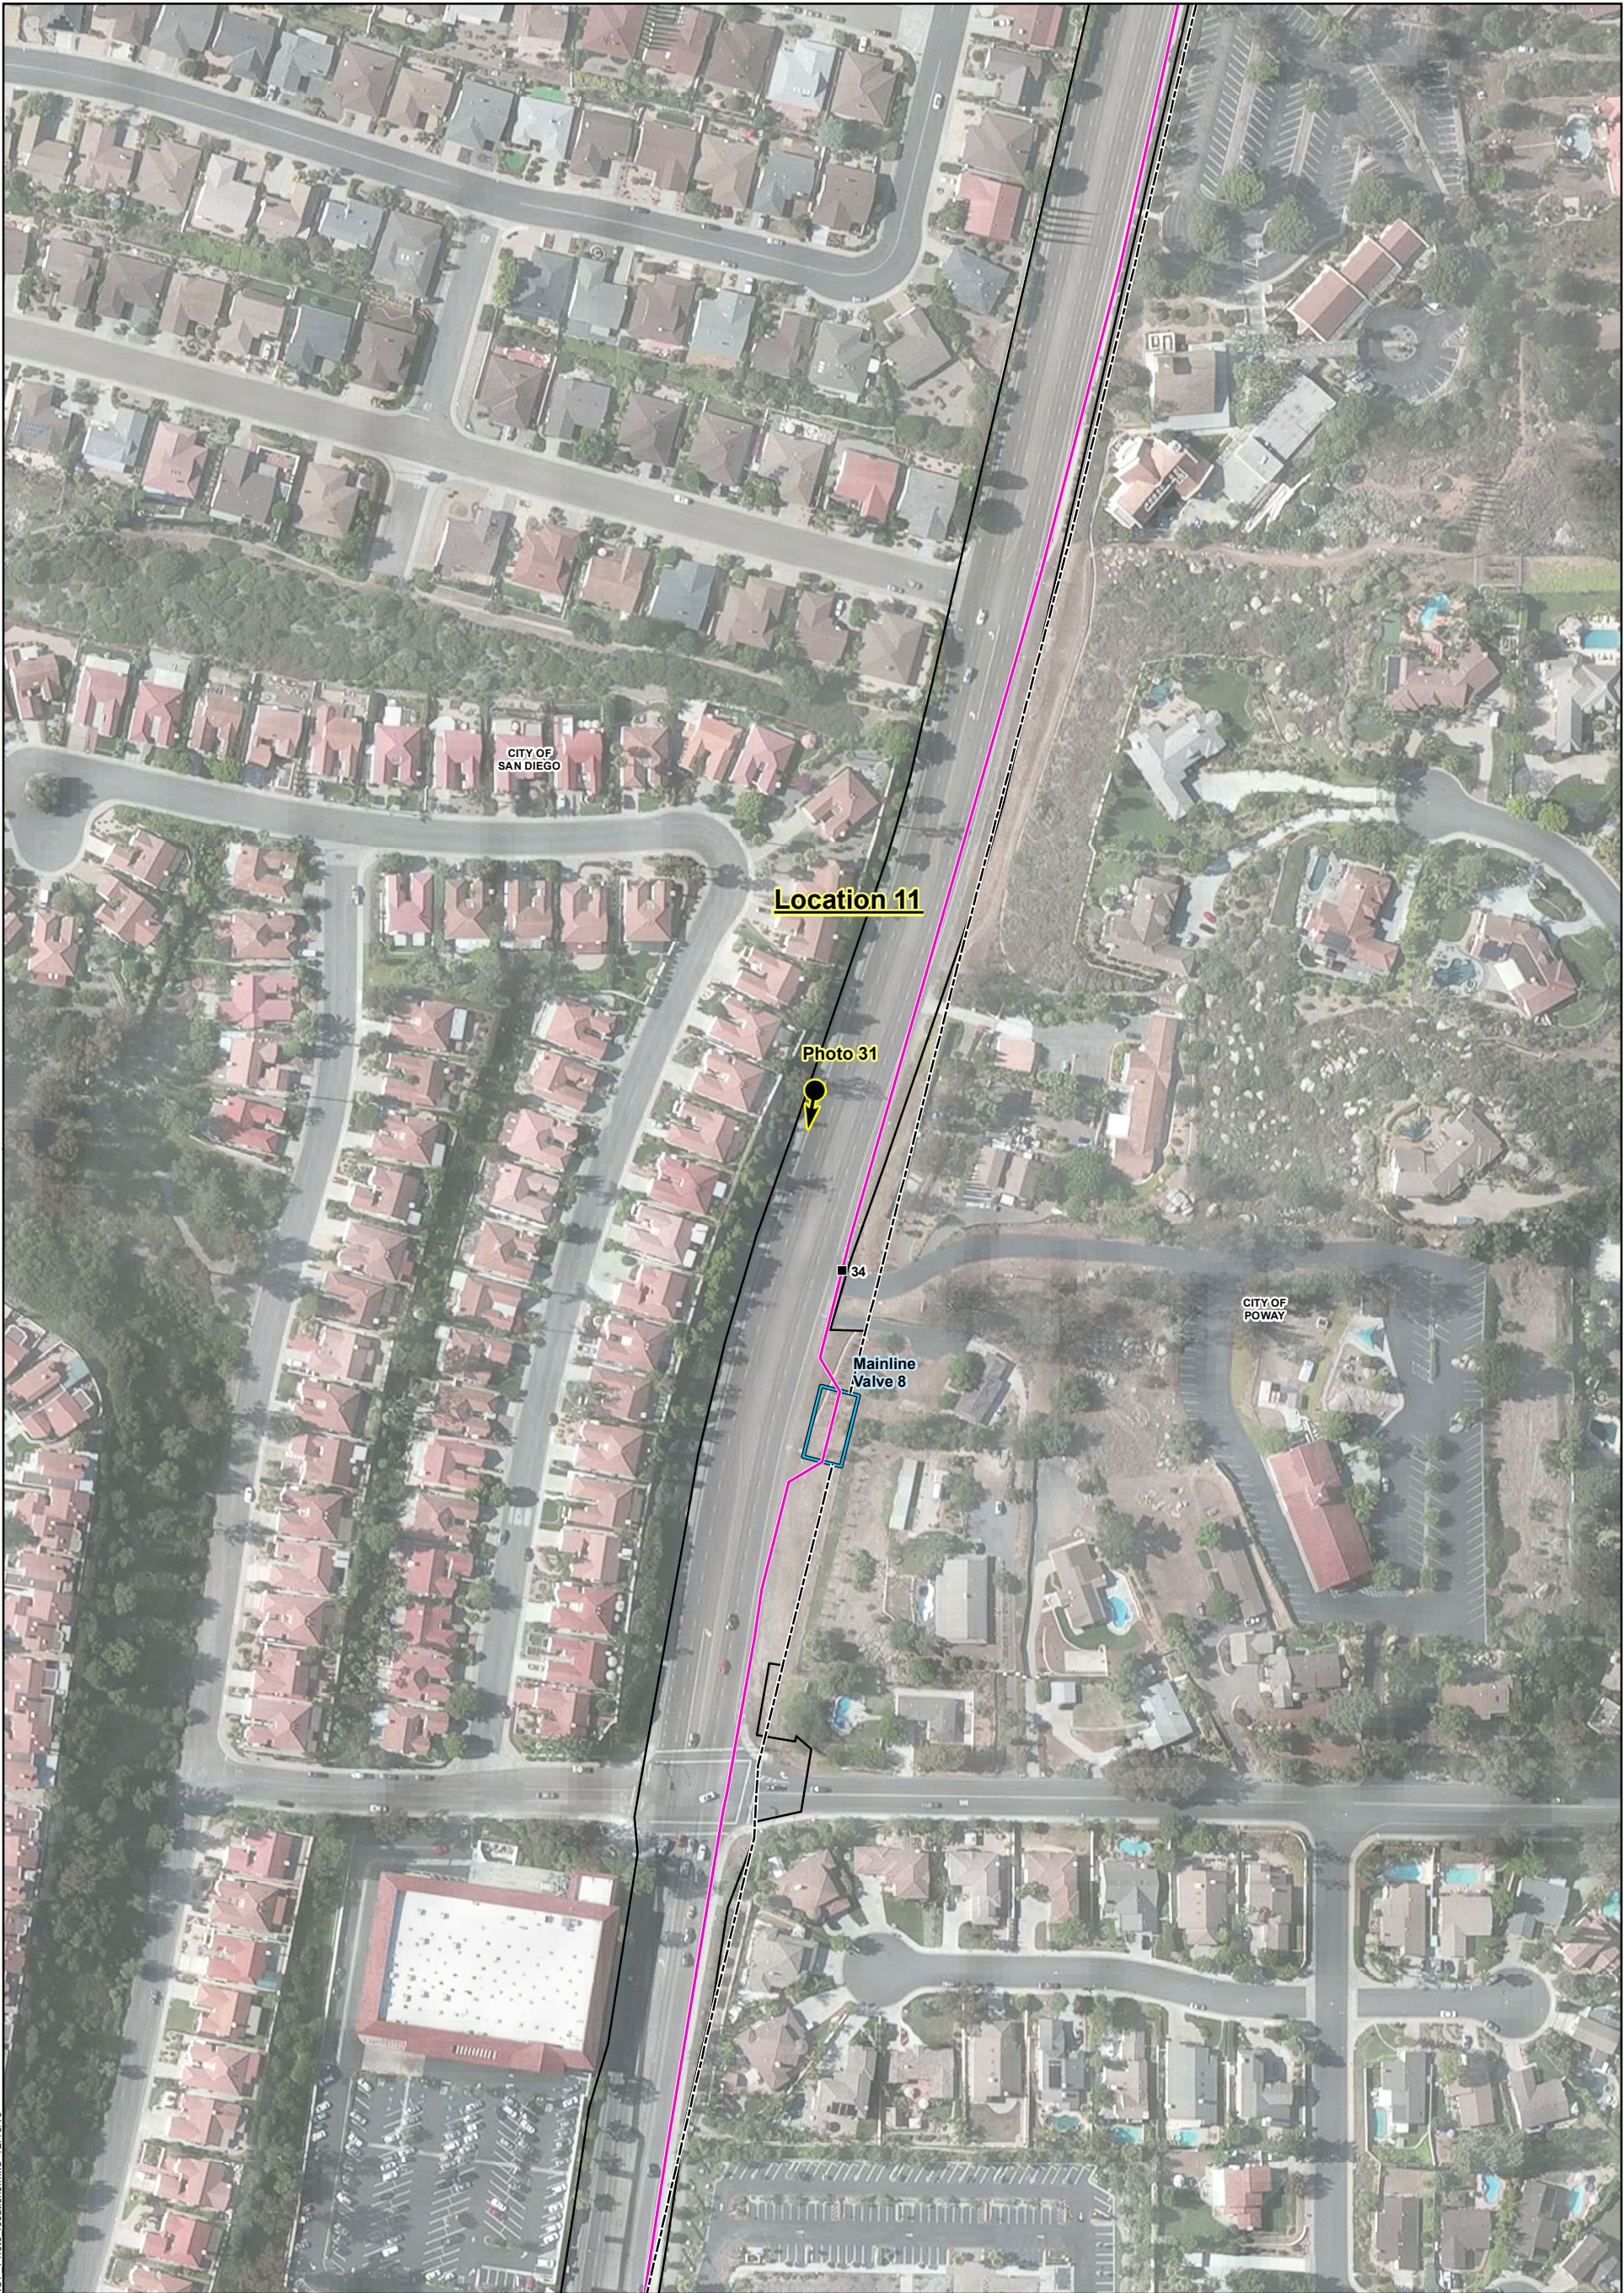




 

1:2,000





KOP Photo Map 11 of 14


Pipeline Safety & Reliability Project

- | | | | |
|--|--|--|--|
|  KOP Location |  Milepost | Permanent | Temporary |
|  City/County Boundary |  Proposed Project Route |  Trenchless Construction |  Bore Pit |
|  Cross-Tie Connector Line |  Aboveground Facility |  Horizontal Directional Drill Workspace |  Laydown Area |
| | | |  Workspace |

The information depicted in these maps is preliminary and subject to change based on California Public Utilities Commission requirements, final engineering, and other factors.



1:2,000

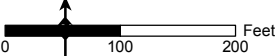




KOP Photo Map 12 of 14


Pipeline Safety & Reliability Project


- | | | | |
|----------------------|----------|--------------------------|--|
| KOP Location | Milepost | Permanent | Temporary |
| City/County Boundary | | Proposed Project Route | Bore Pit |
| | | Trenchless Construction | Horizontal Directional Drill Workspace |
| | | Cross-Tie Connector Line | Laydown Area |
| | | Aboveground Facility | Workspace |

The information depicted in these maps is preliminary and subject to change based on California Public Utilities Commission requirements, final engineering, and other factors.

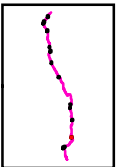


1:2,000

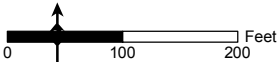

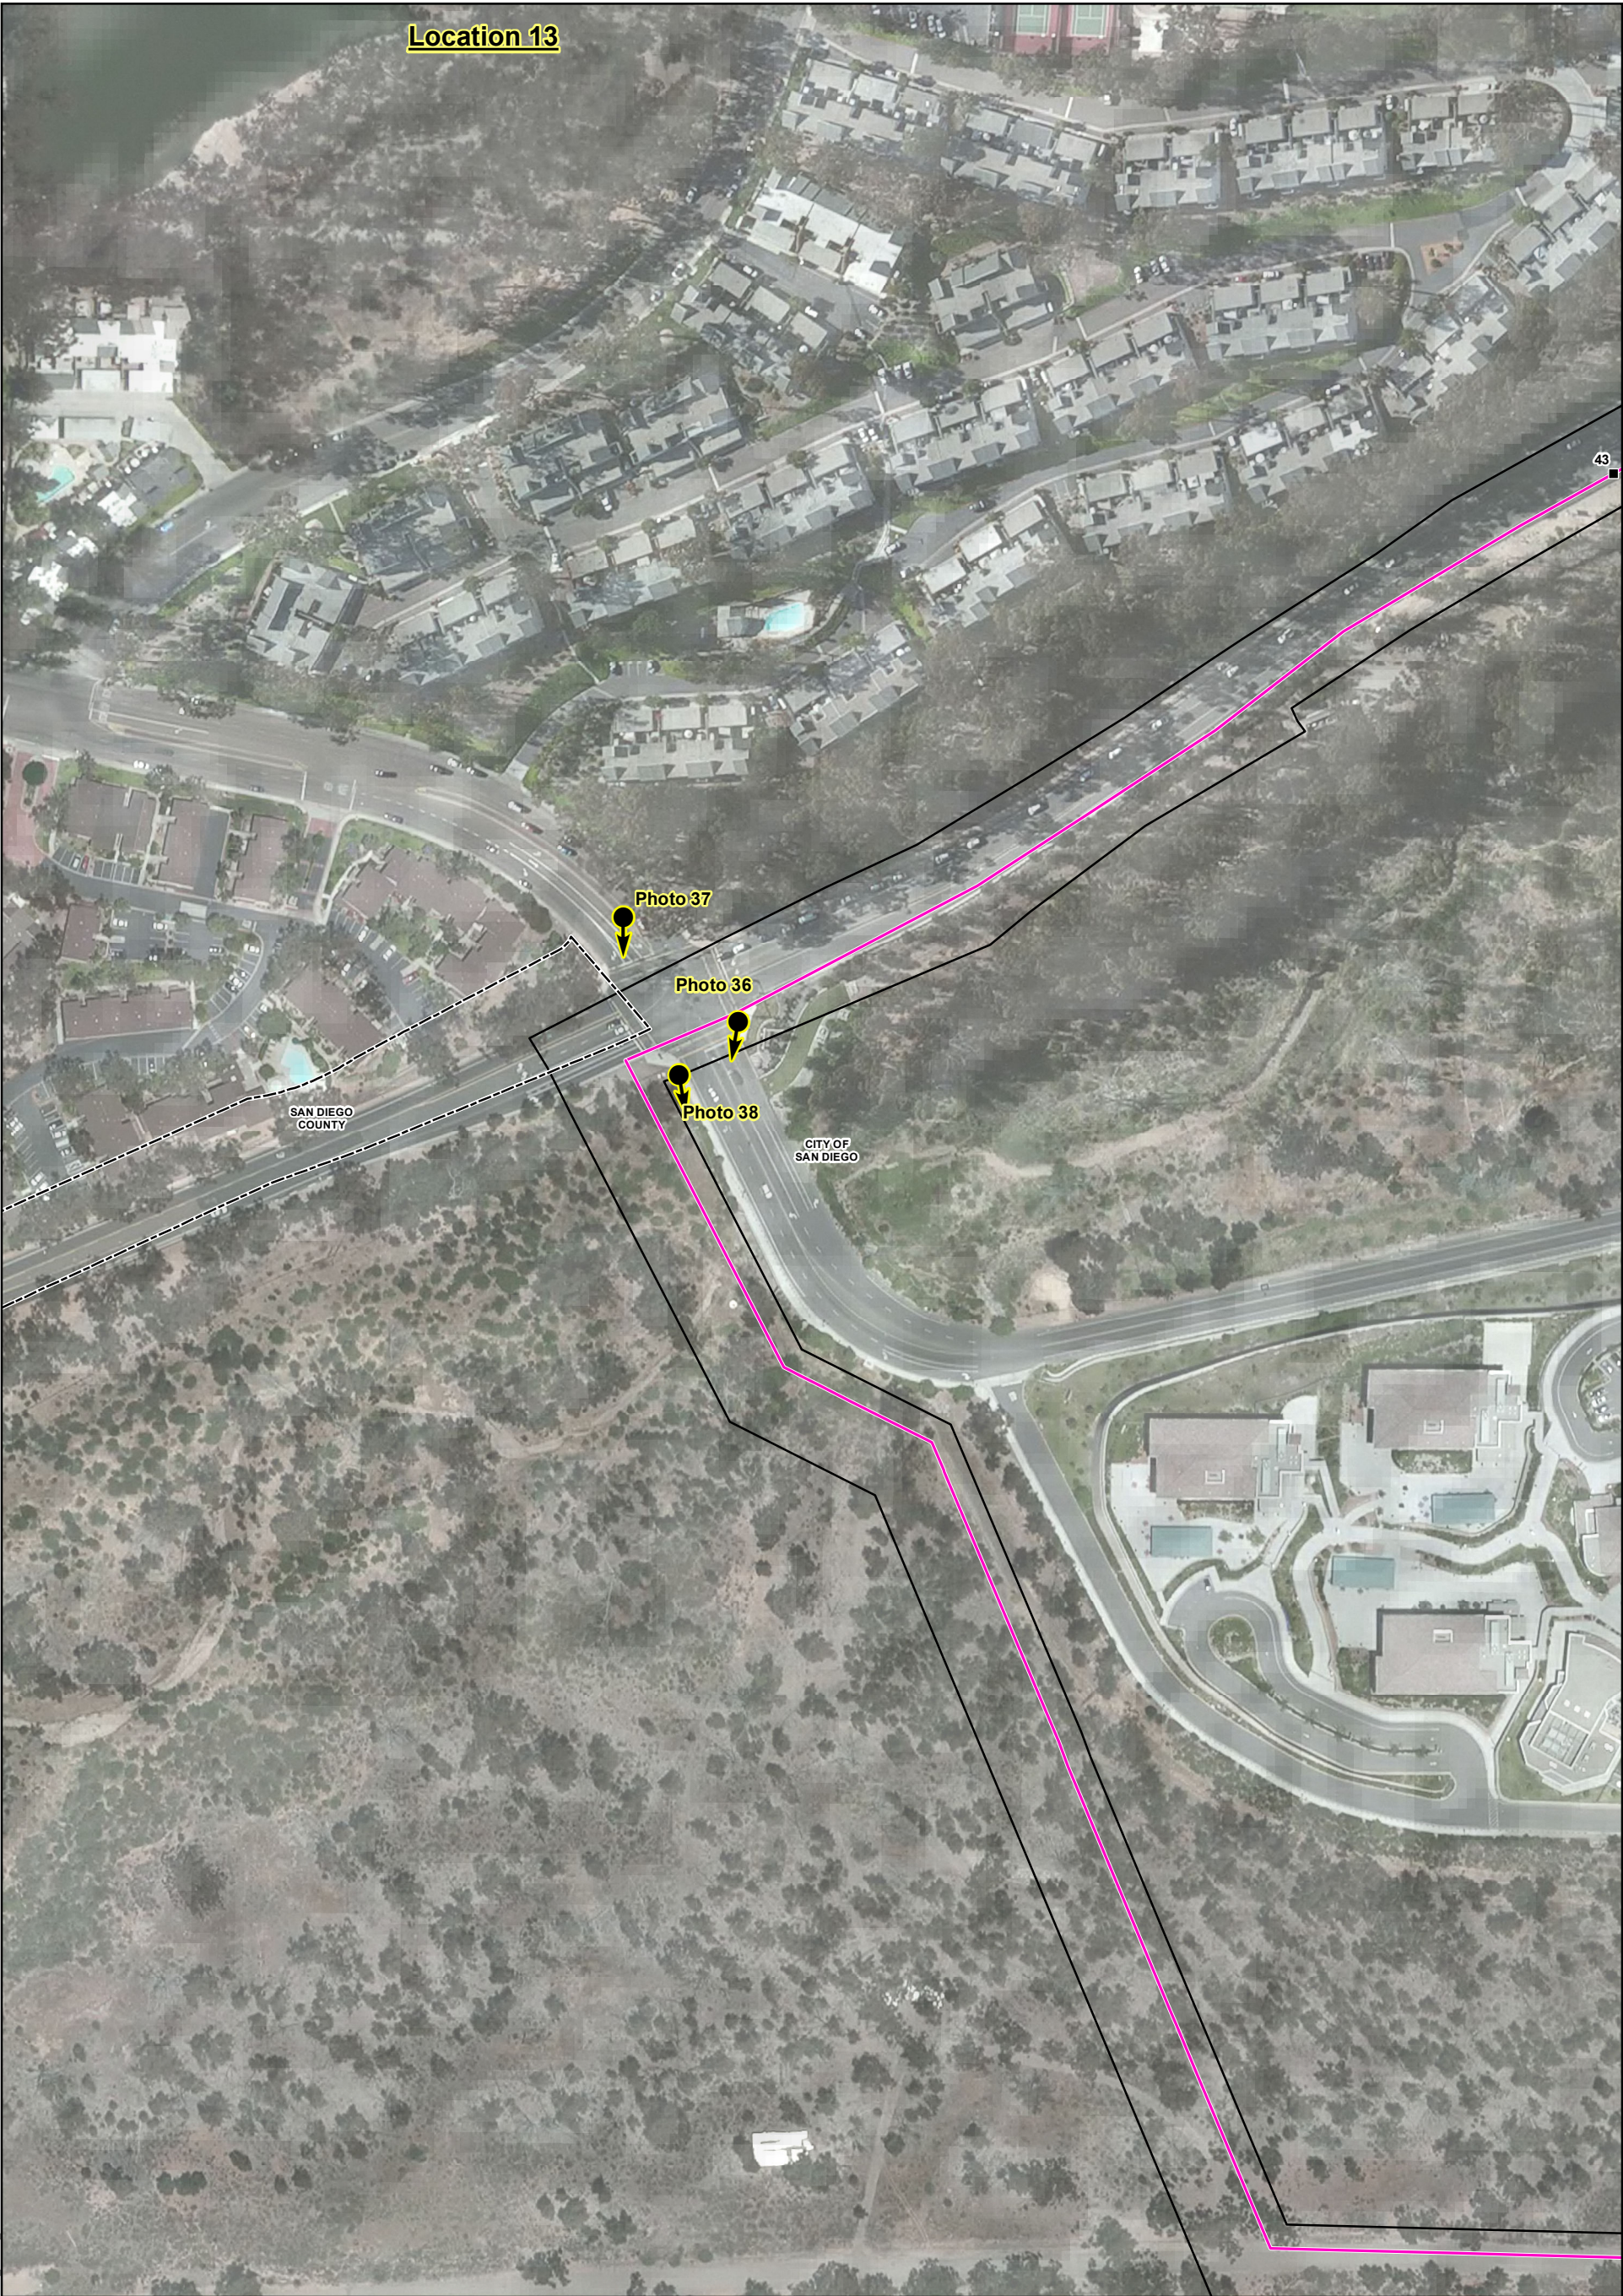




KOP Photo Map 13 of 14


Pipeline Safety & Reliability Project


-  KOP Location


 Milepost


 City/County Boundary
- Permanent**


 Proposed Project Route


 Trenchless Construction


 Cross-Tie Connector Line

 Aboveground Facility
- Temporary**


 Bore Pit

 Horizontal Directional Drill Workspace


 Laydown Area

 Workspace

The information depicted in these maps is preliminary and subject to change based on California Public Utilities Commission requirements, final engineering, and other factors.

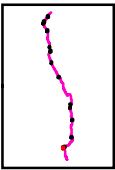


1:2,000

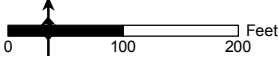






KOP Photo Map 14 of 14


Pipeline Safety & Reliability Project


-  KOP Location



 Milepost

 
 Proposed Project Route


 City/County Boundary


 Trenchless Construction

 Cross-Tie Connector Line


 Aboveground Facility
-  Bore Pit

 Horizontal Directional Drill Workspace

 Laydown Area

  Workspace

The information depicted in these maps is preliminary and subject to change based on California Public Utilities Commission requirements, final engineering, and other factors.

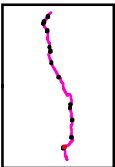

1:2,000

