

- |   |                                   |
|---|-----------------------------------|
| --- Underground Duct Installation Area/Easement | <b>Vegetation Type</b>            |
| --- Underground Duct Equipment Access Area      | Granitic Chamise Chaparral        |
| --- Duct Centerline                             | Granitic Southern Mixed Chaparral |
| --- Stationing                                  | Urban/Developed                   |
| --- Road Easement                               |                                   |




**Suncrest Mapbook**  
 Minor Project Refinement (MPR)-5

07/31/2019


Rare Plant Observations		Vegetation Type	
●	Engelmann oak 2018	■	Granitic Chamise Chaparral
●	San Diego sunflower	■	Granitic Southern Mixed Chaparral
●	Engelmann oak 2019	■	Open Engelmann Oak Woodland (Avoid)
●		■	Urban/Developed

---	Underground Duct Installation Area/Easement
---	Underground Duct Equipment Access Area
---	Duct Centerline
---	Stationing
---	Road Easement
■	Temporary Extension of Work Space
●	Potential Hermes Copper Butterfly Habitat

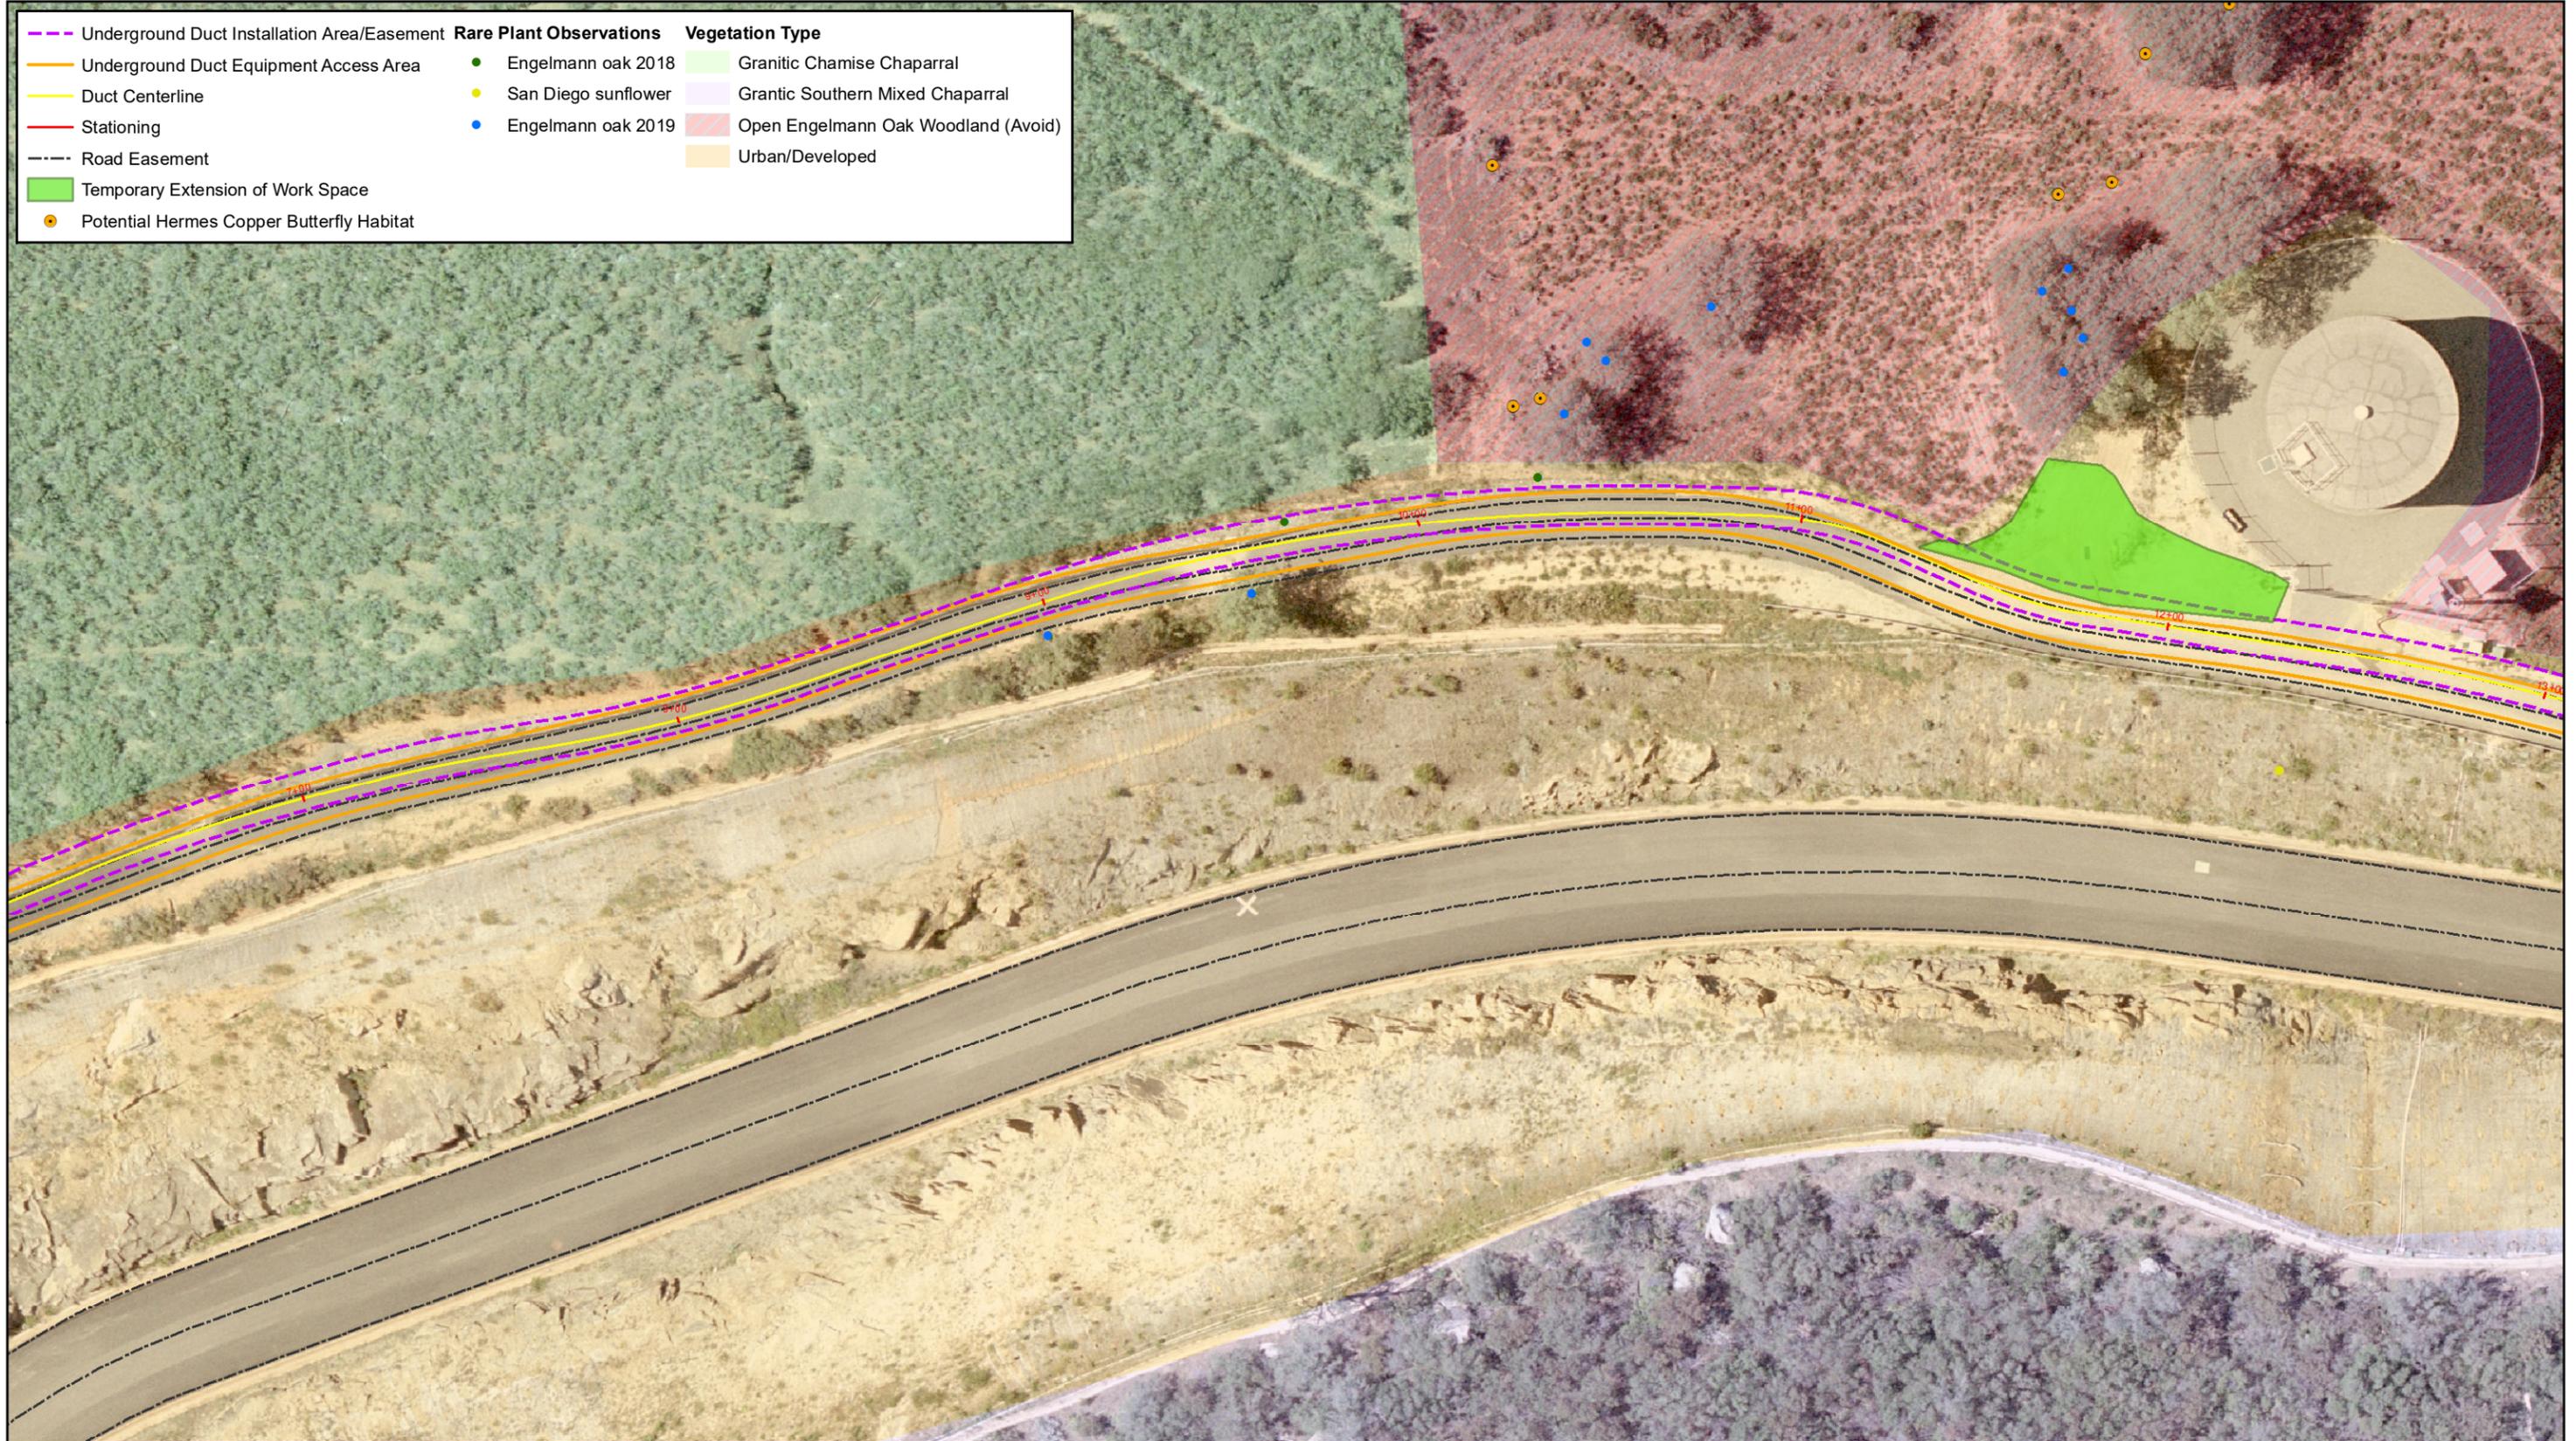


1:500

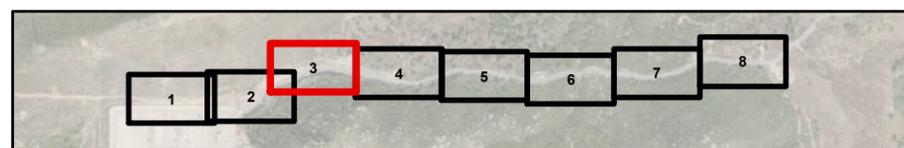

**Suncrest Mapbook**  
Minor Project Refinement (MPR)-5

07/31/2019

Underground Duct Installation Area/Easement	<b>Rare Plant Observations</b>	<b>Vegetation Type</b>
Underground Duct Equipment Access Area	Engelmann oak 2018	Grantic Southern Mixed Chaparral
Duct Centerline	Felt-leaved monardella 2018	Open Engelmann Oak Woodland (Avoid)
Stationing	San Diego sunflower	Urban/Developed
Road Easement	Engelmann oak 2019	
Potential Hermes Copper Butterfly Habitat	Engelmann oak hybrid 2019	
	Felt-leaved monardella 2019	

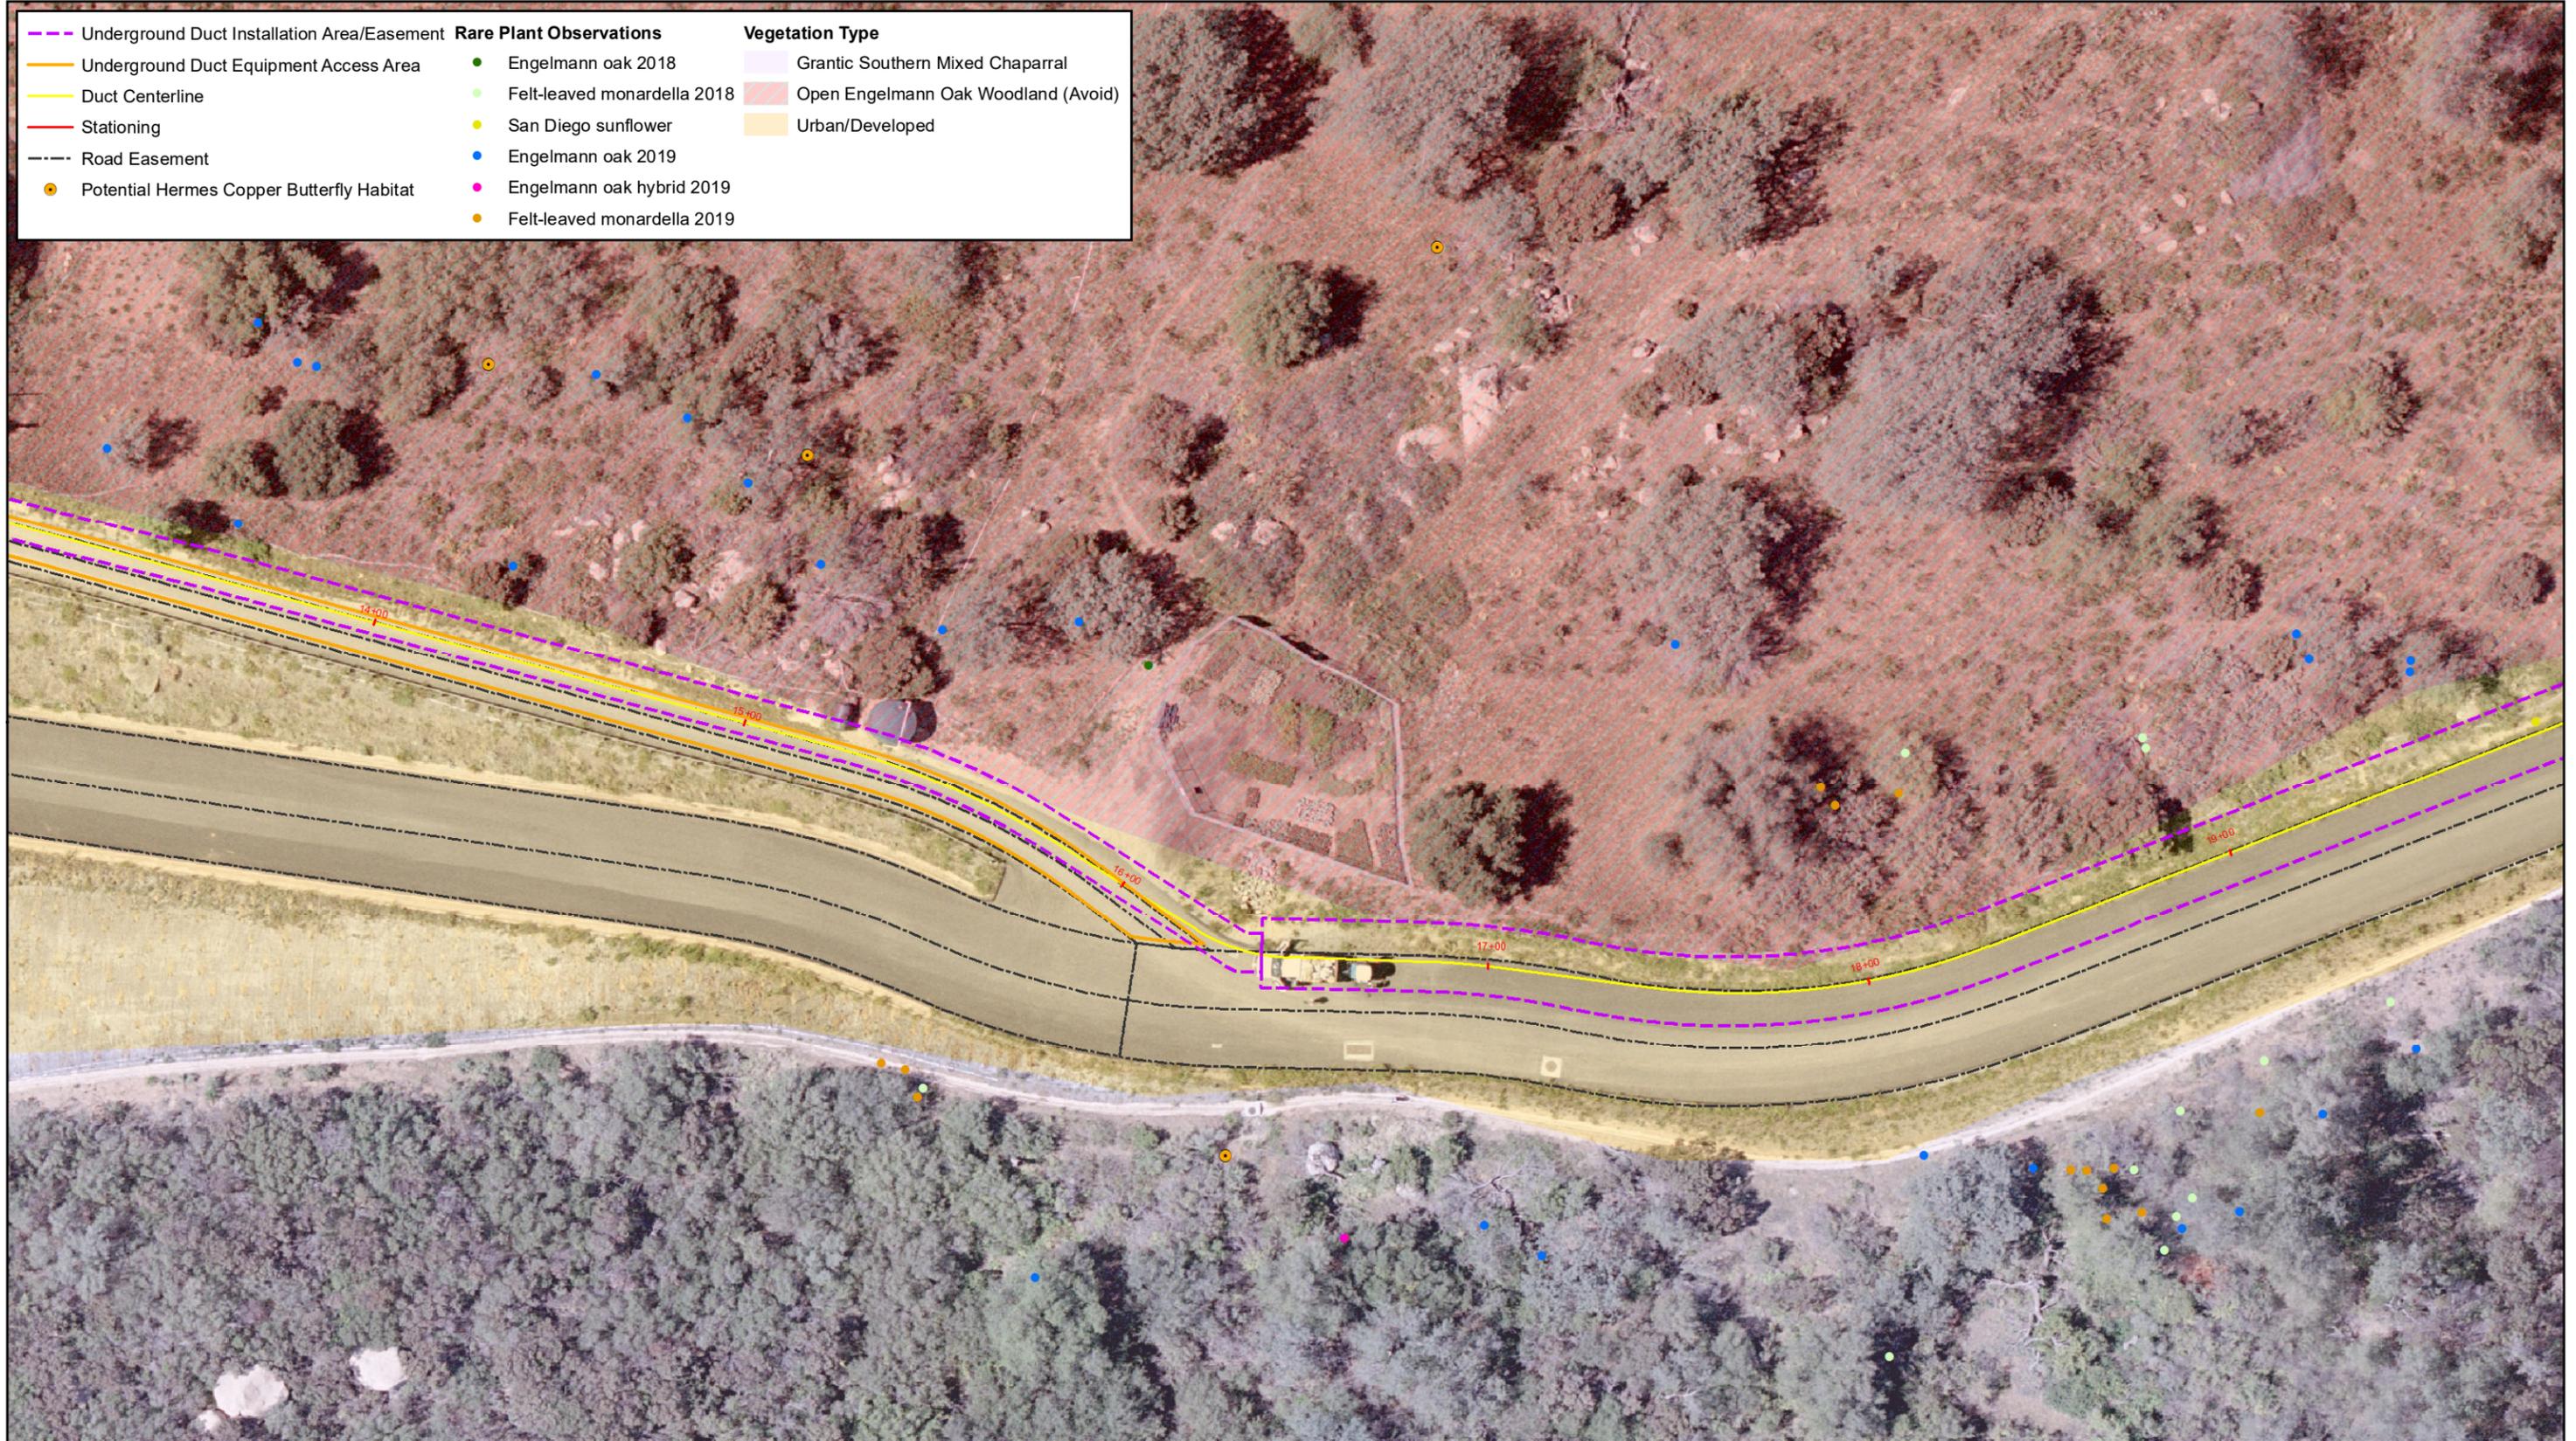

CAD Data and Imagery by Sargent & Lundy, 2019.




**Suncrest Mapbook**  
Minor Project Refinement (MPR)-5

07/31/2019

Underground Duct Installation Area/Easement	<b>Rare Plant Observations</b>	<b>Vegetation Type</b>
Duct Centerline	Engelmann oak 2018	Grantic Southern Mixed Chaparral
Stationing	Felt-leaved monardella 2018	Open Engelmann Oak Woodland (Avoid)
Road Easement	San Diego sunflower	Urban/Developed
Potential Hermes Copper Butterfly Habitat	Engelmann oak 2019	
	Felt-leaved monardella 2019	





CAD Data and Imagery by Sargent & Lundy, 2019.

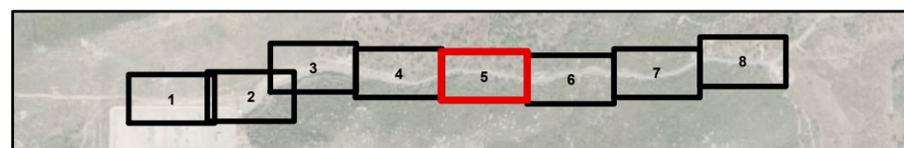


**Suncrest Mapbook**  
Minor Project Refinement (MPR)-5

07/31/2019


<ul style="list-style-type: none"> <li> Underground Duct Installation Area/Easement</li> <li> Duct Centerline</li> <li> Stationing</li> <li> Road Easement</li> <li> ESA - No Impact (Avoid)</li> <li> Splice Vault</li> <li> Potential Hermes Copper Butterfly Habitat</li> <li> Unnamed Drainage</li> </ul>	<p><b>Rare Plant Observations</b></p> <ul style="list-style-type: none"> <li> Engelmann oak 2018</li> <li> San Diego sunflower</li> <li> Engelmann oak 2019</li> <li> Engelmann oak hybrid 2019</li> </ul>	<p><b>Vegetation Type</b></p> <ul style="list-style-type: none"> <li> Granitic Southern Mixed Chaparral</li> <li> Open Engelmann Oak Woodland (Avoid)</li> <li> Urban/Developed</li> </ul>
---	--	--

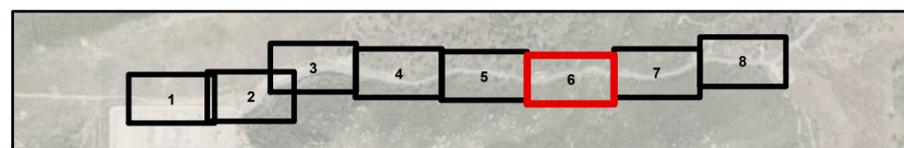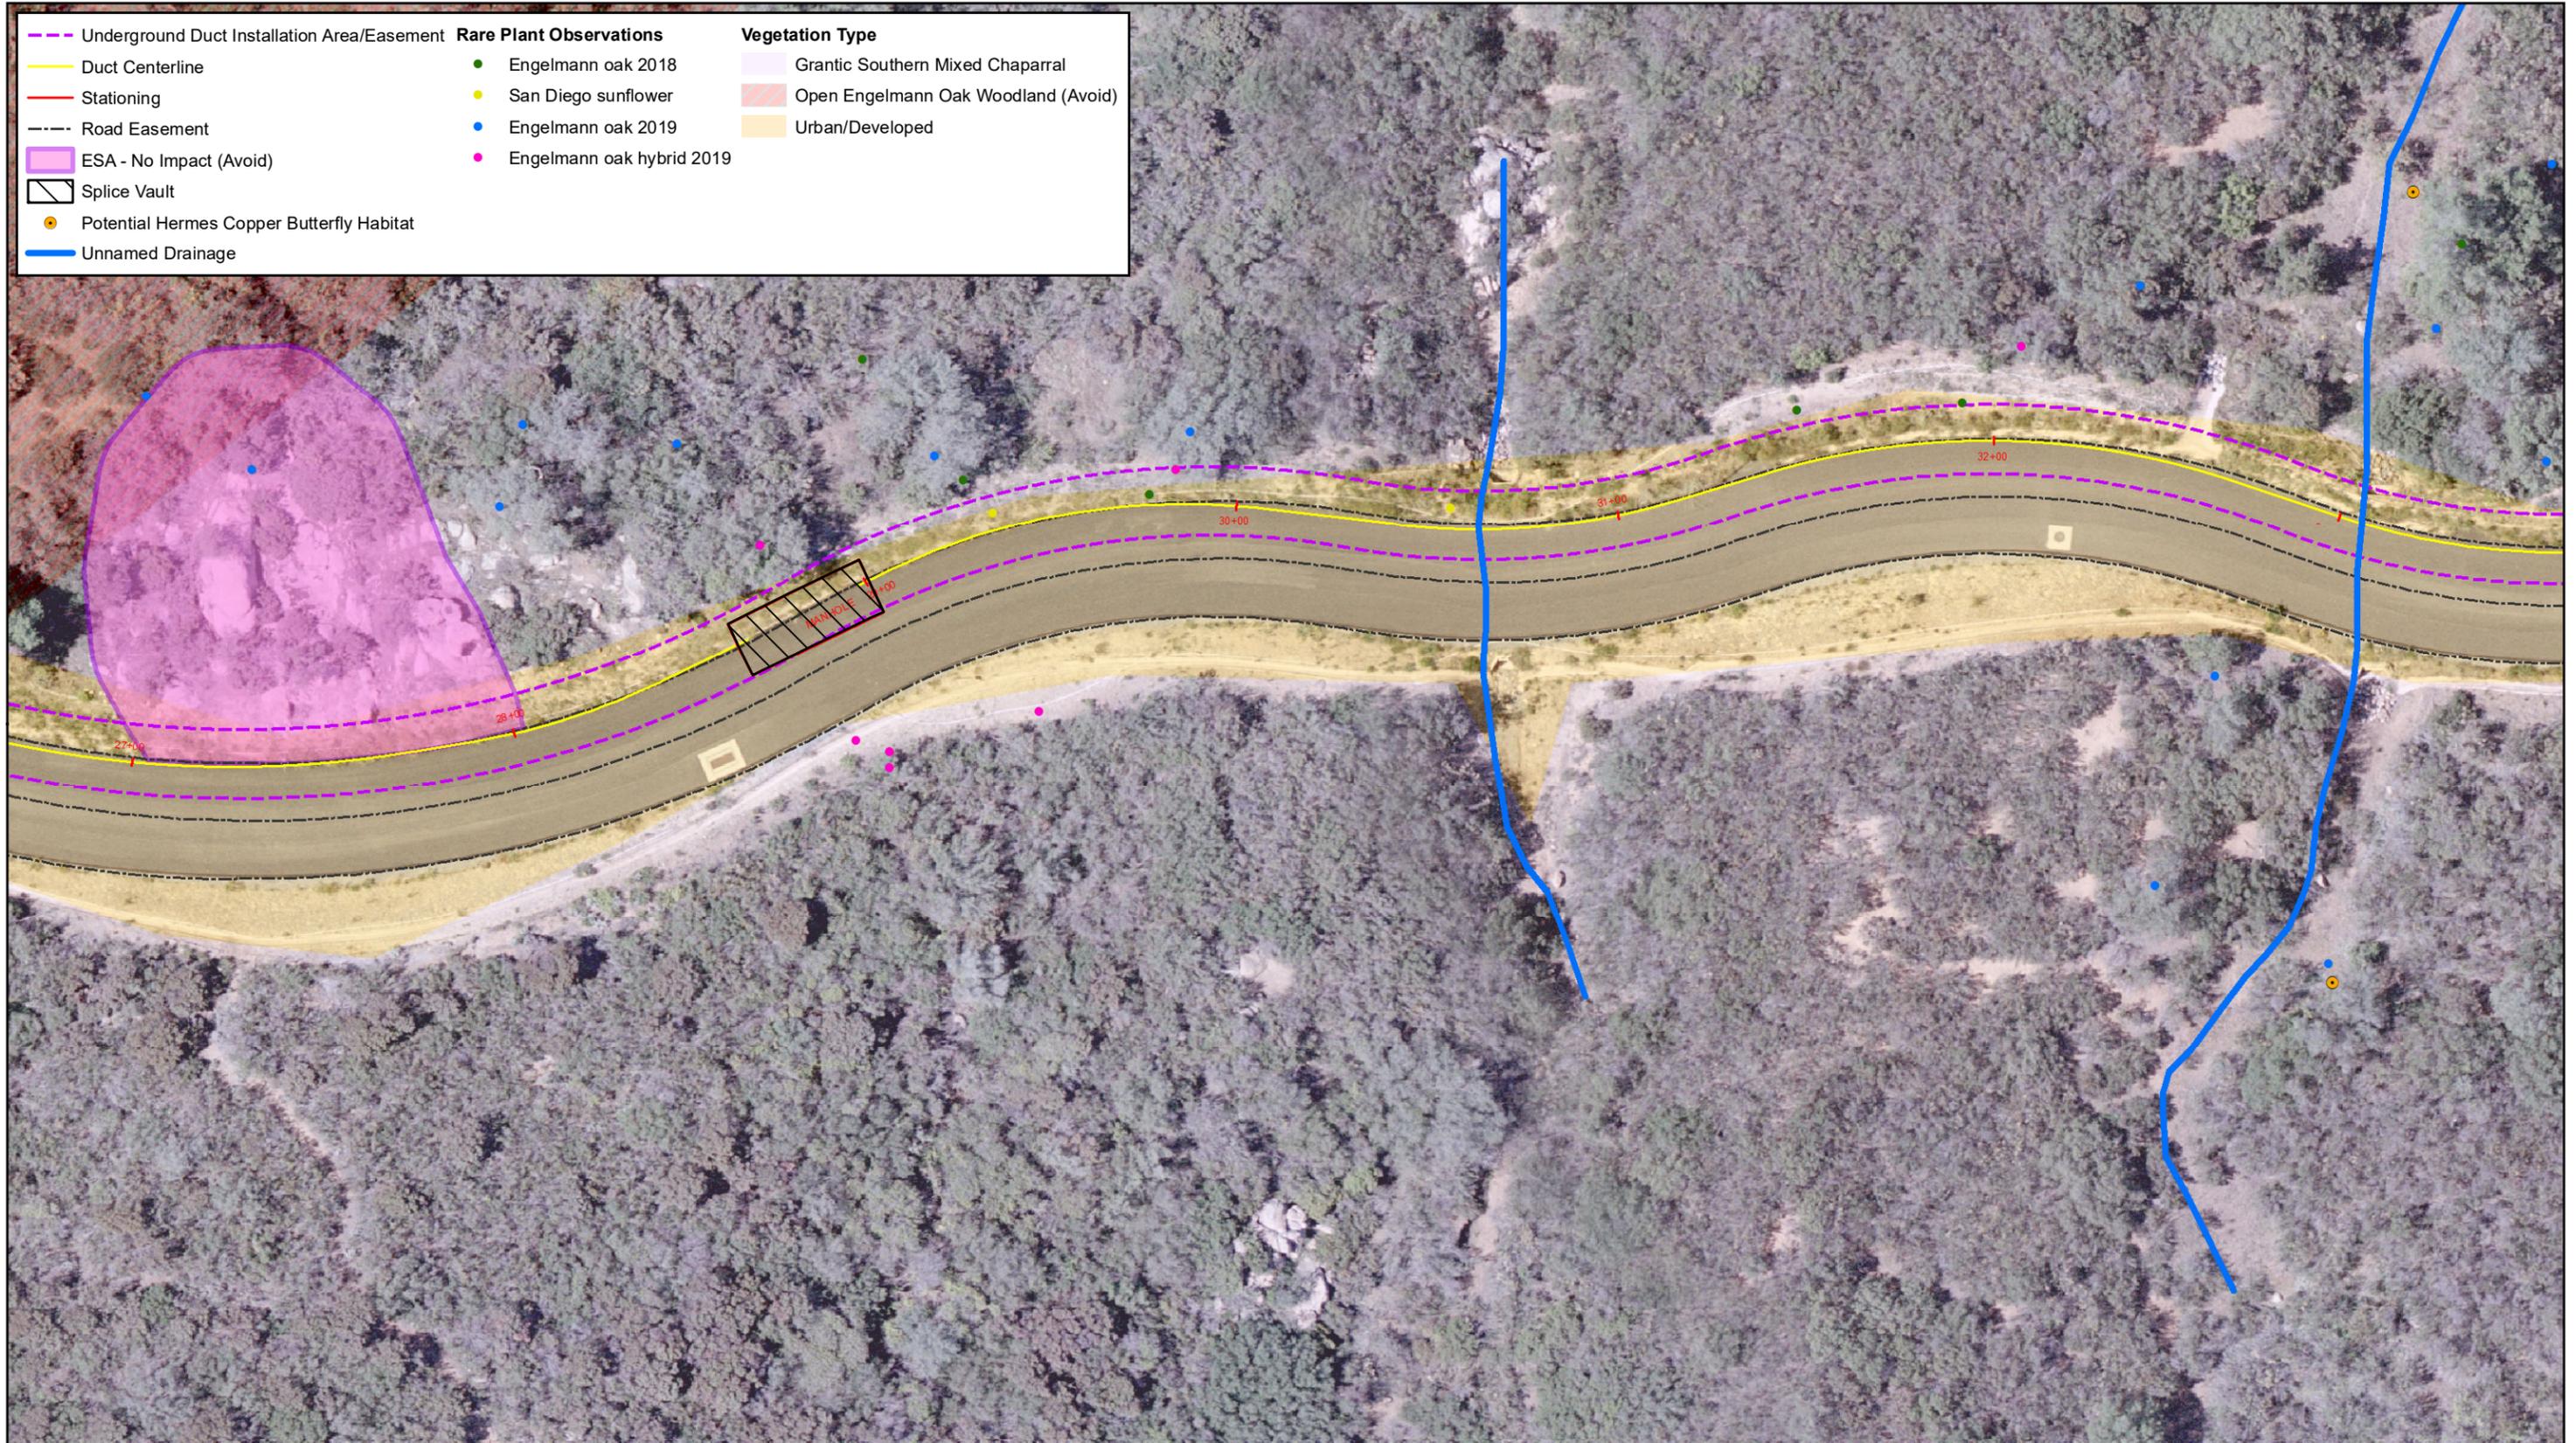

Underground Duct Installation Area/Easement	<b>Rare Plant Observations</b>	<b>Vegetation Type</b>
Duct Centerline	San Diego sunflower	Granitic Southern Mixed Chaparral
Stationing	Engelmann oak 2019	Urban/Developed
Road Easement	Engelmann oak hybrid 2019	
Potential Hermes Copper Butterfly Habitat		

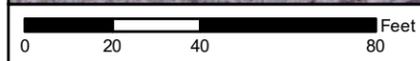


CAD Data and Imagery by Sargent & Lundy, 2019.

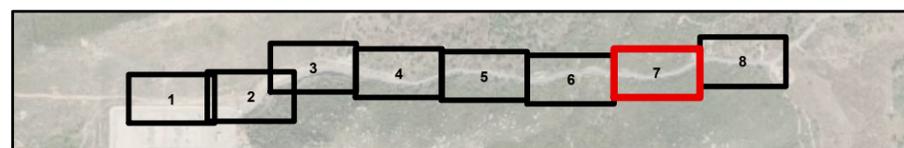


**Suncrest Mapbook**  
Minor Project Refinement (MPR)-5

07/31/2019

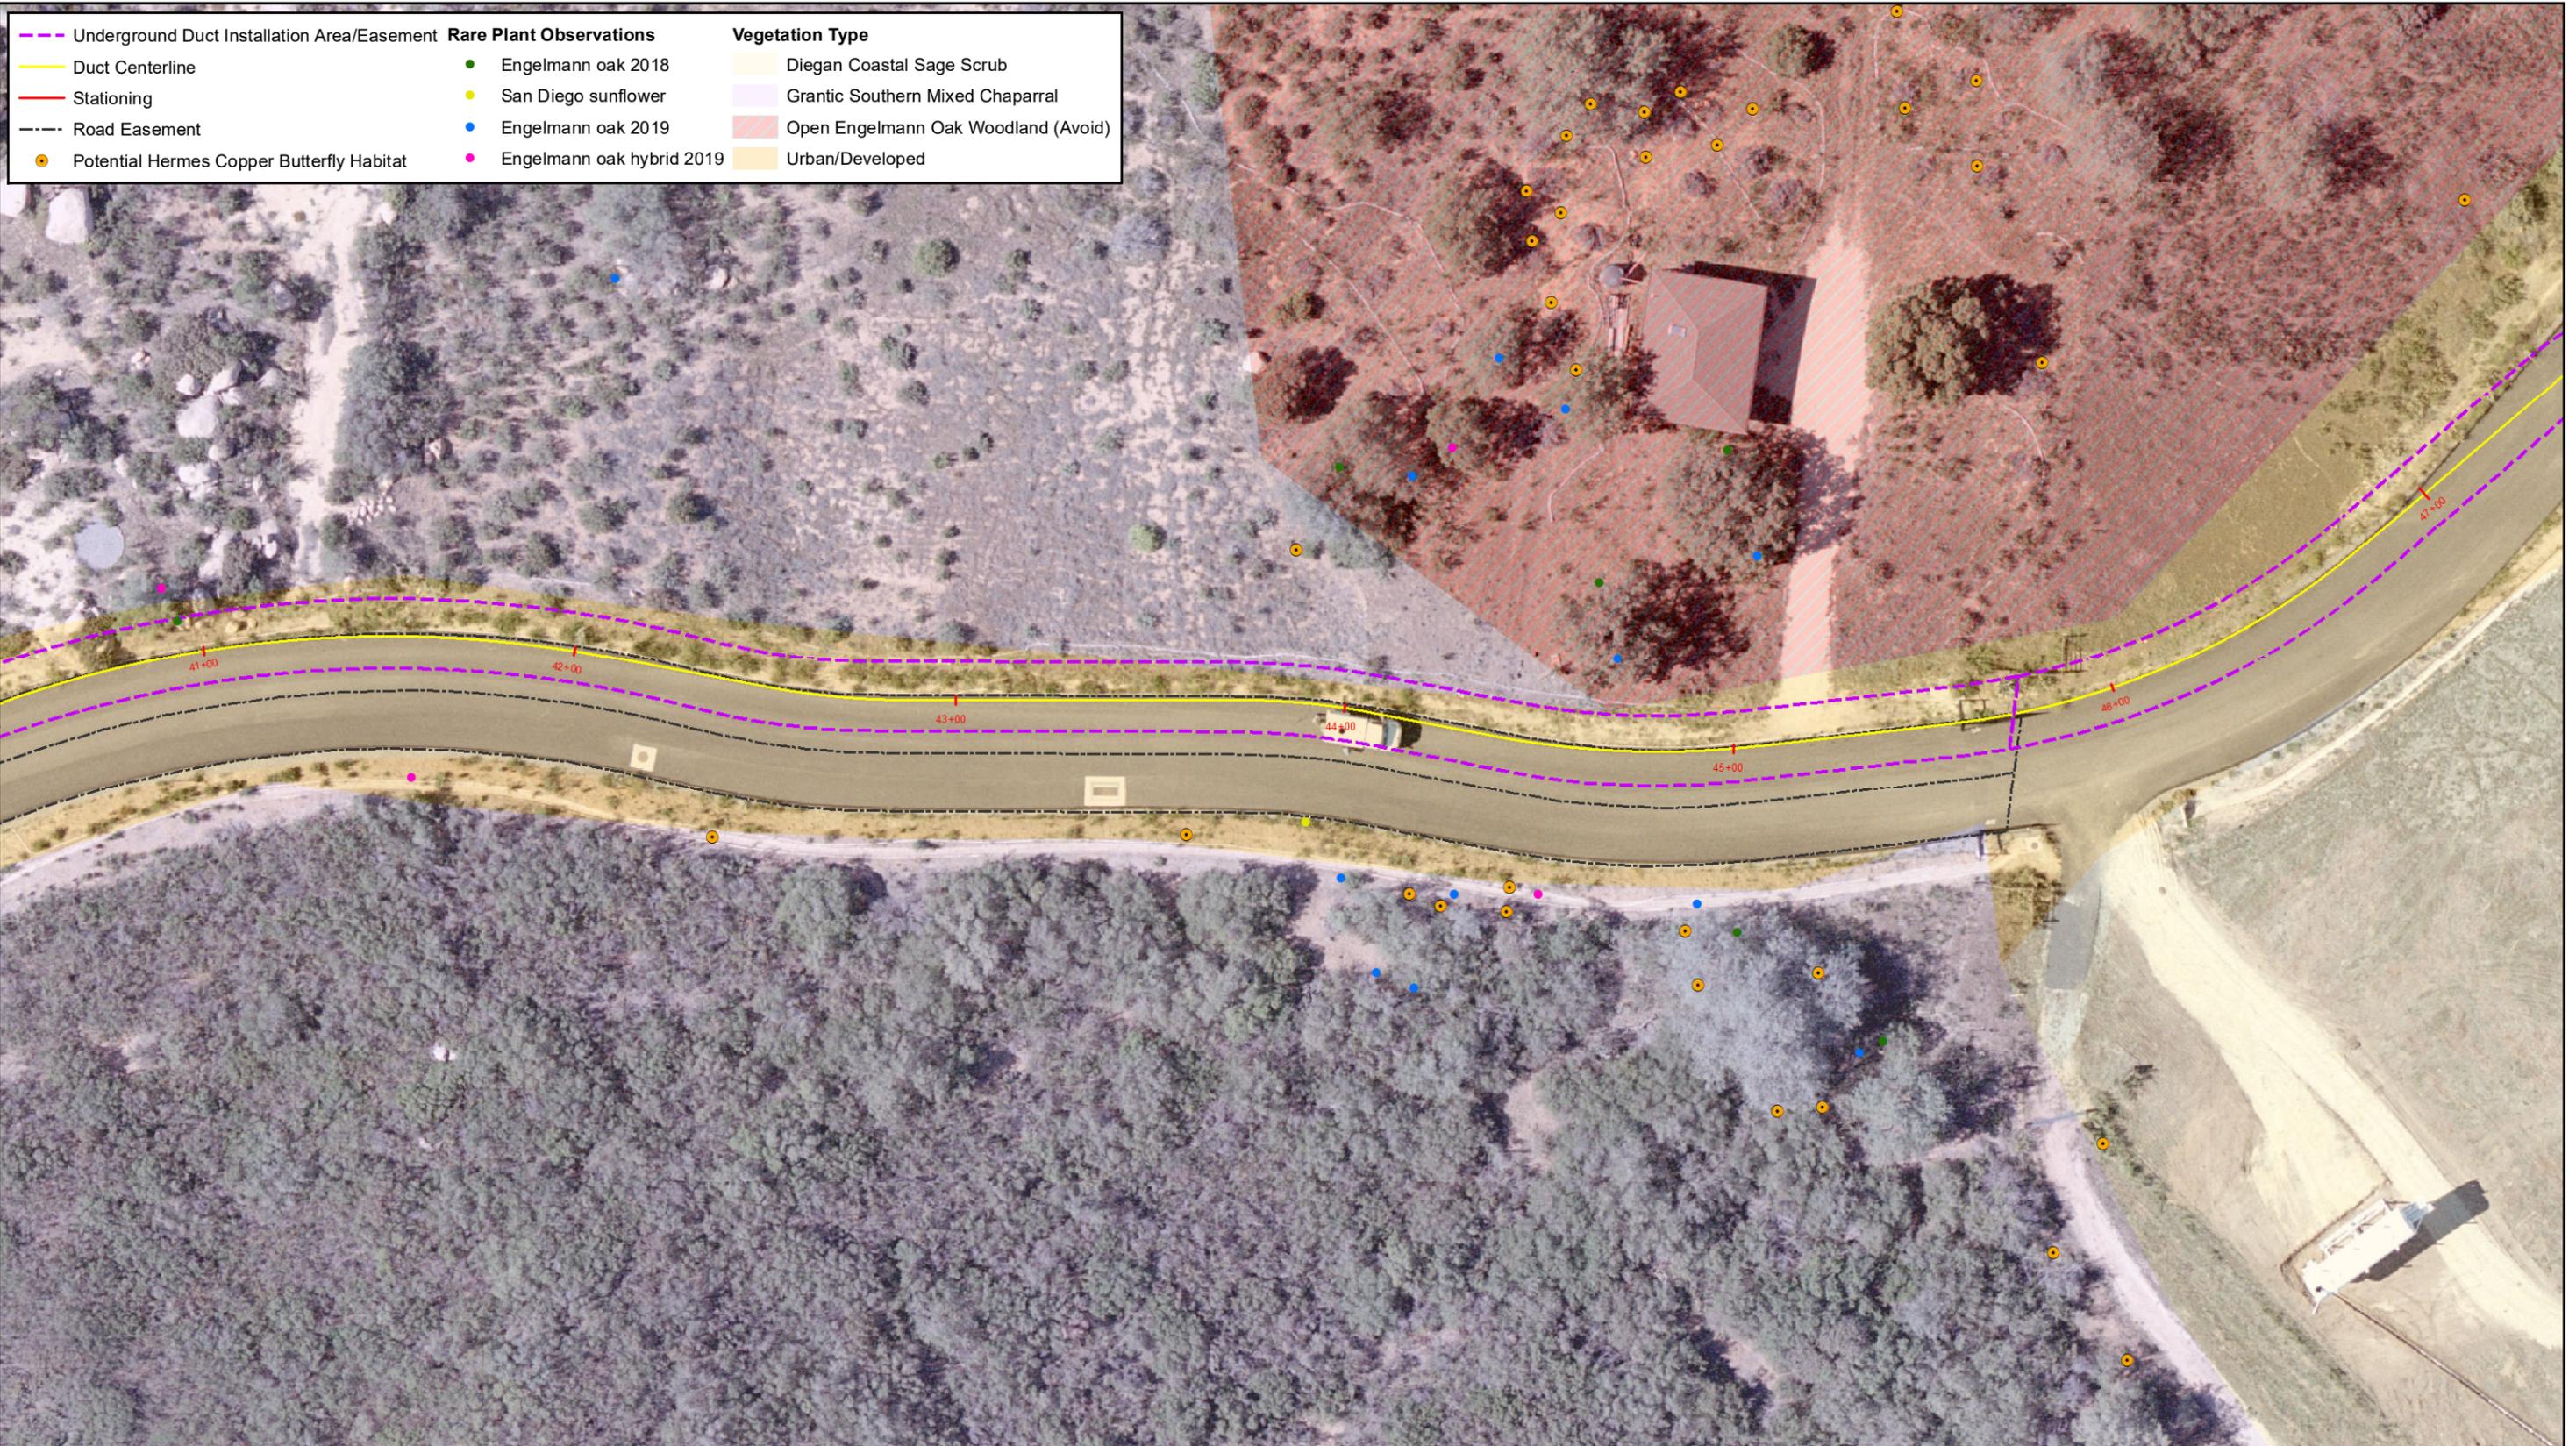

1:500

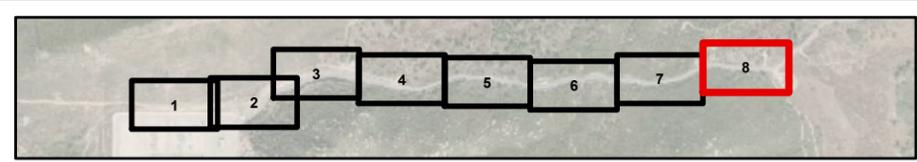

**Suncrest Mapbook**  
 Minor Project Refinement (MPR)-5  
 07/31/2019