


**Proposed
(Facing Antelope Substation)**

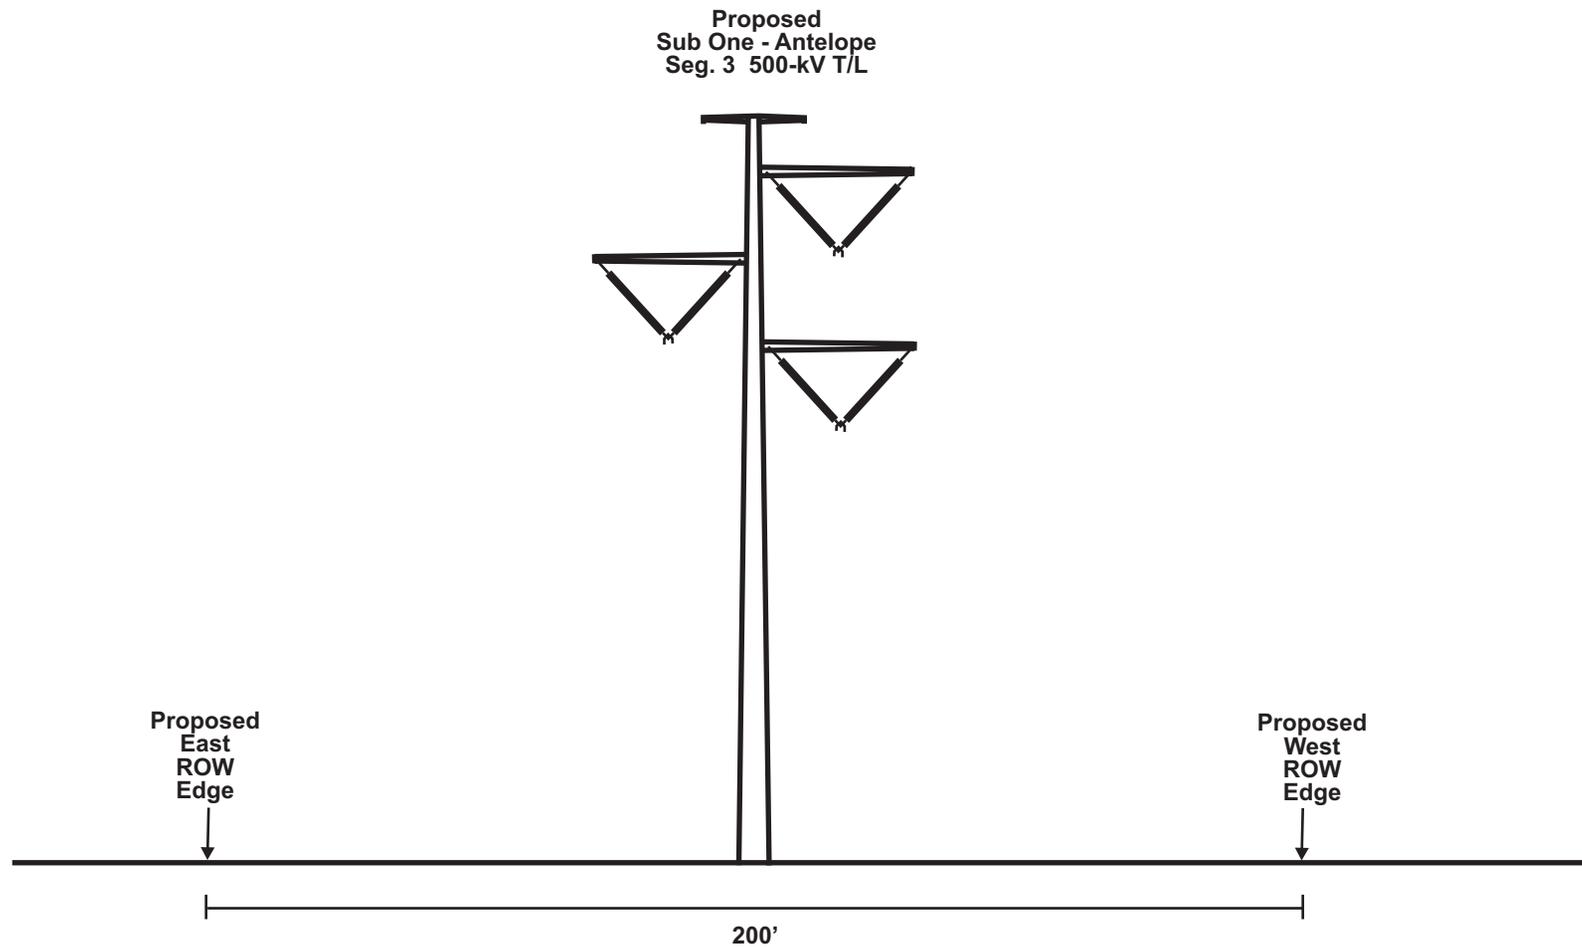

Source: SCE, 2005.

Figure B.2-12
Proposed ROW Configurations
for Mile S3-23.2 to Mile S3-33.8