


Antelope Transmission Project, Segments 2 & 3
B. DESCRIPTION OF PROPOSED PROJECT

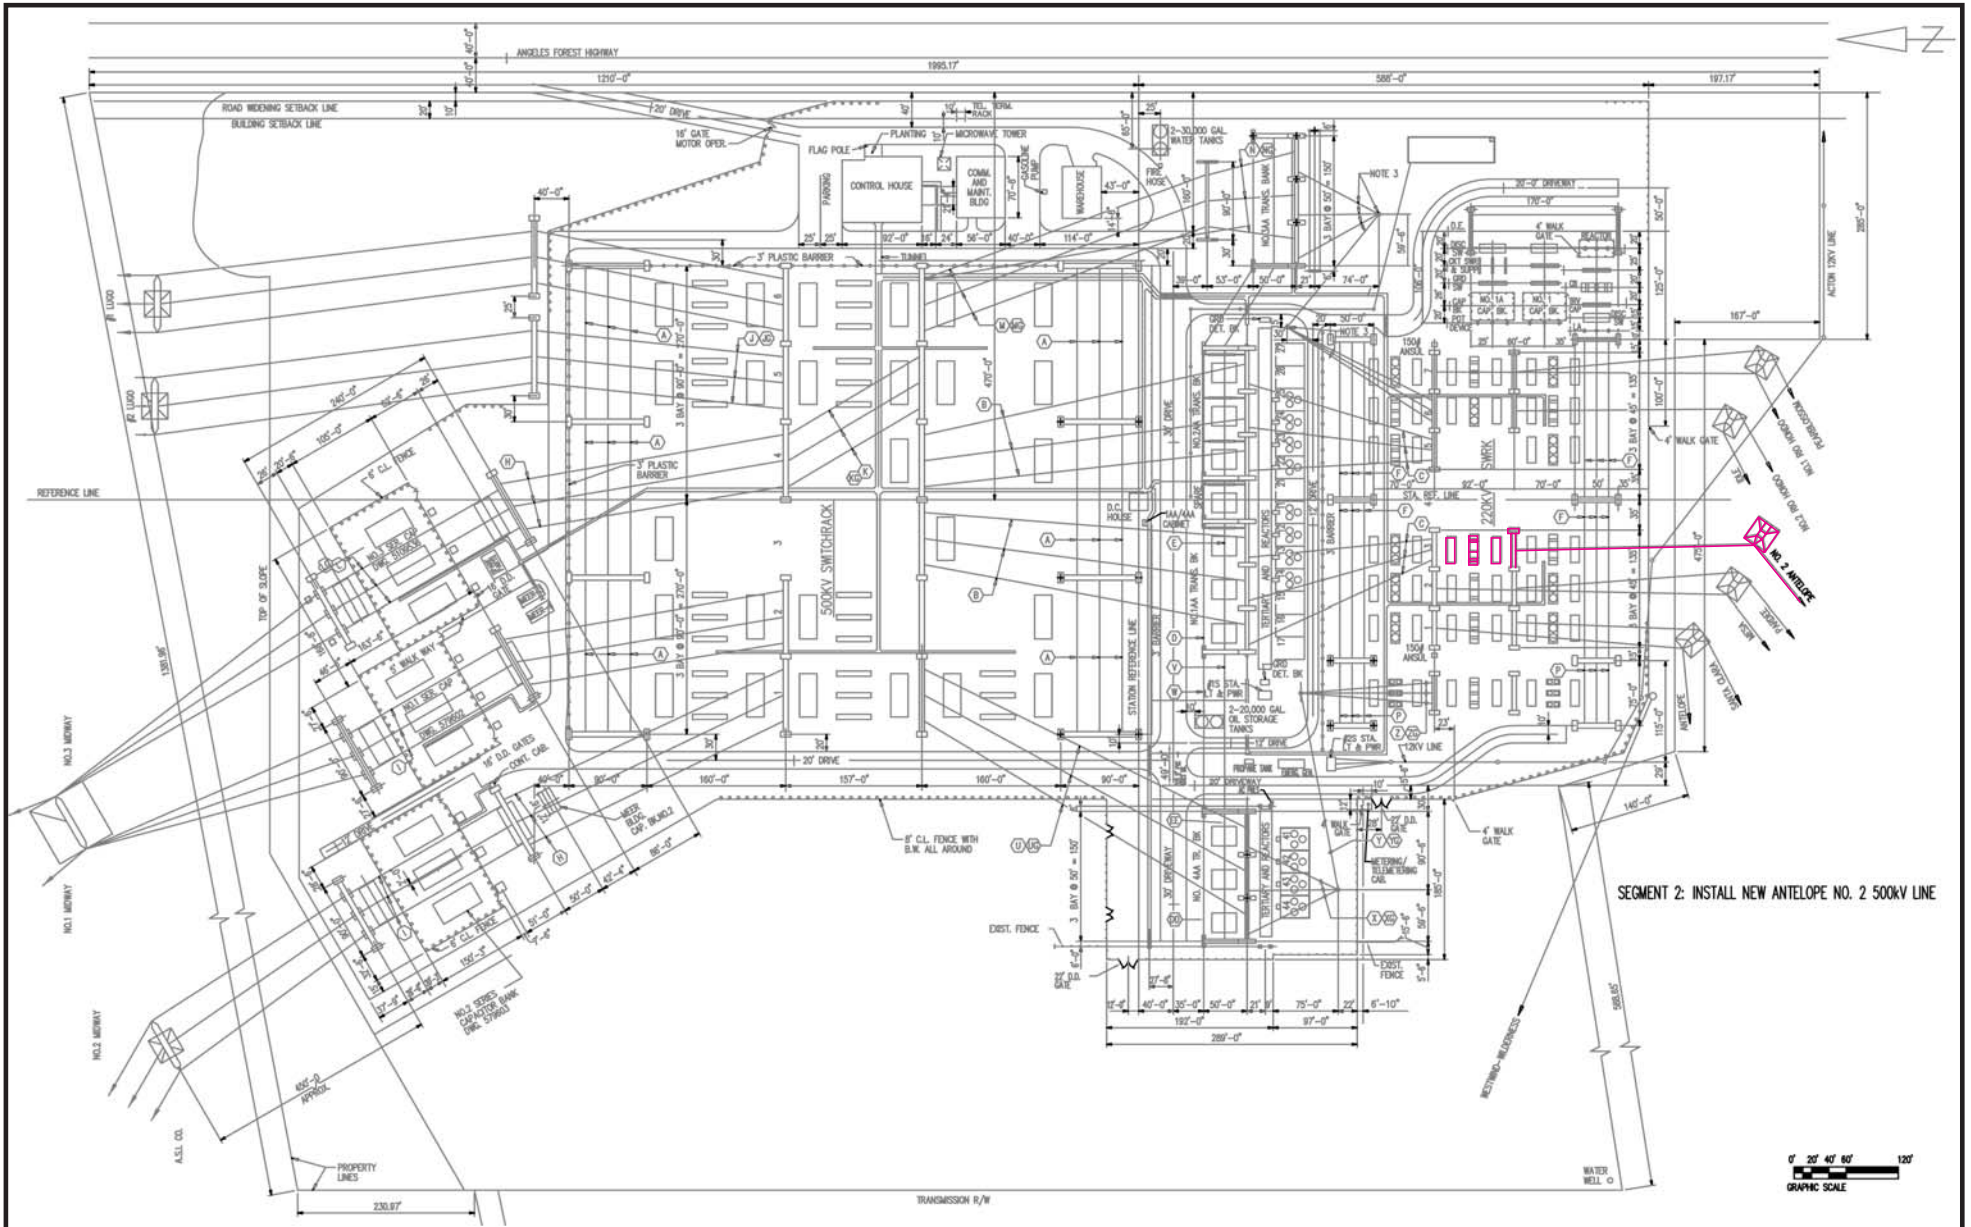

Source: SCE, 2005.

Figure B.2-29
Vincent Substation Plot Plan
Detailing Proposed Modification