



**Existing  
(Facing Substation One)**

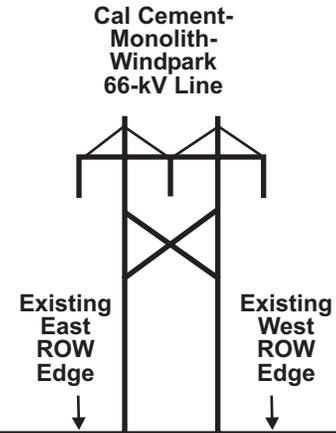

**Proposed  
(Facing Substation One)**

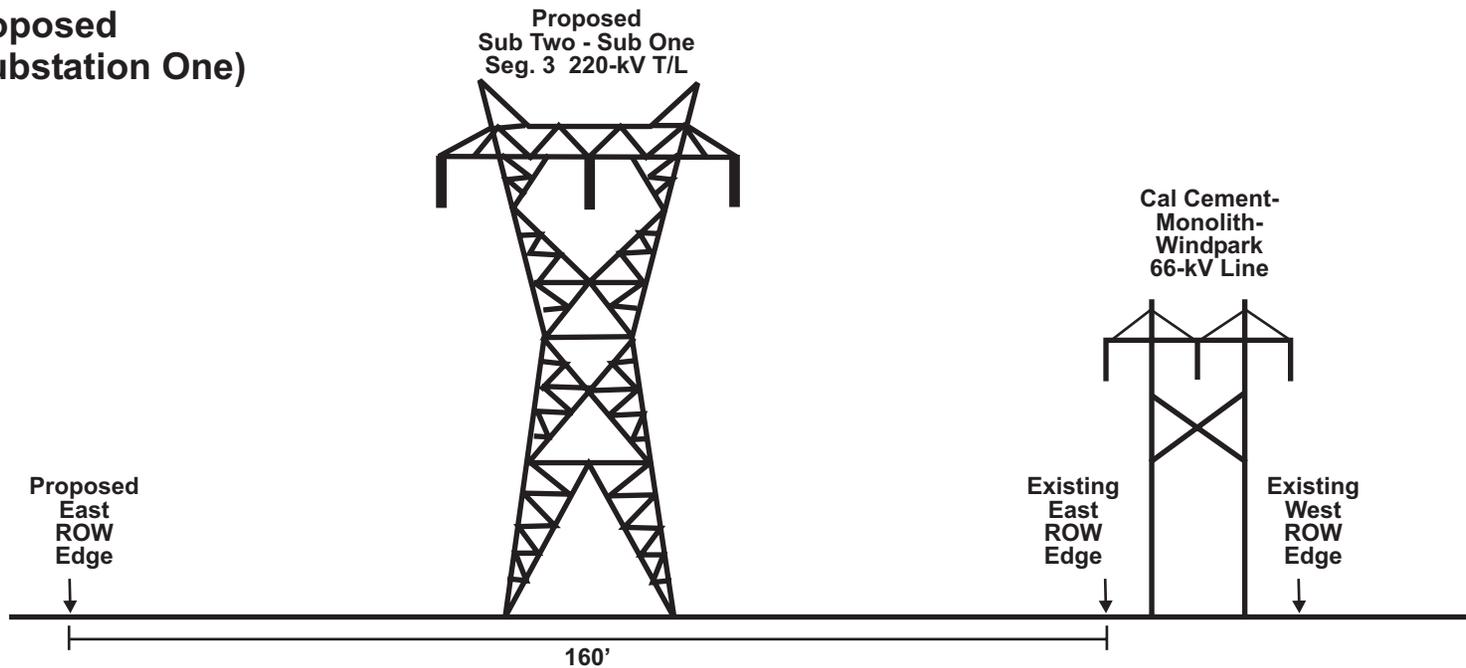

Source: SCE, 2005.

**Figure B.2-4**  
**Existing and Proposed ROW Configurations**  
**for Mile S3-0.0 to Mile S3-5.2**