


**Proposed  
(Facing Antelope Substation)**

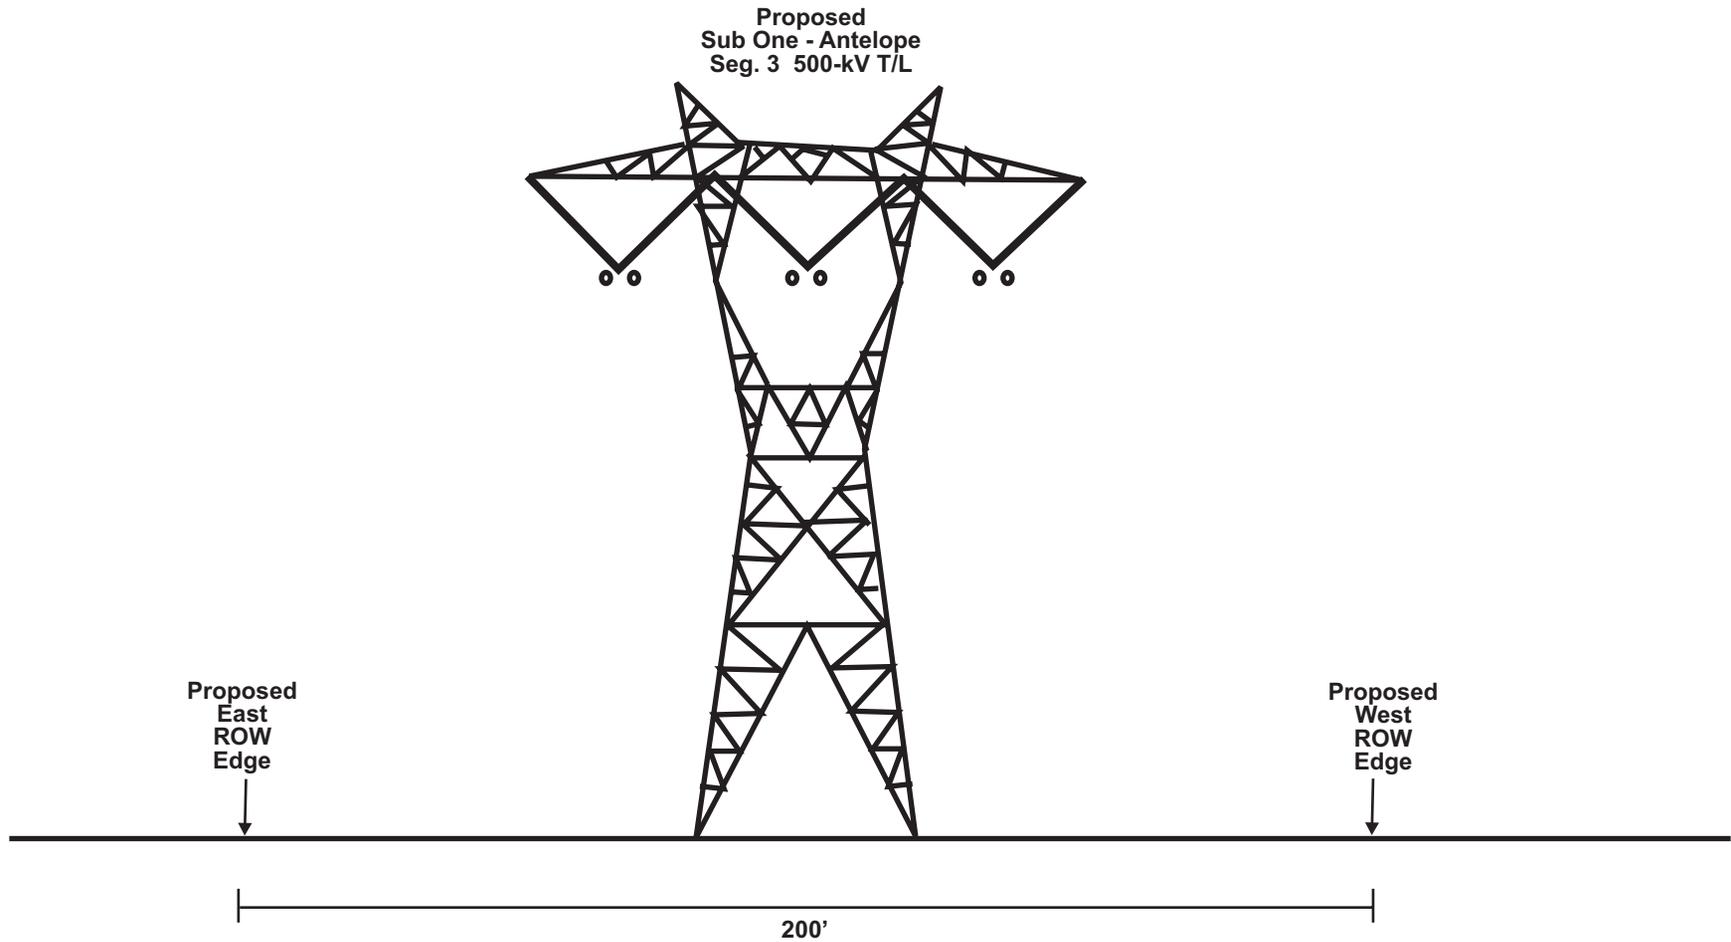

Source: SCE, 2005.

**Figure B.2-9**  
**Proposed ROW Configurations  
for Mile S3-9.6 to Mile S3-16.3**