










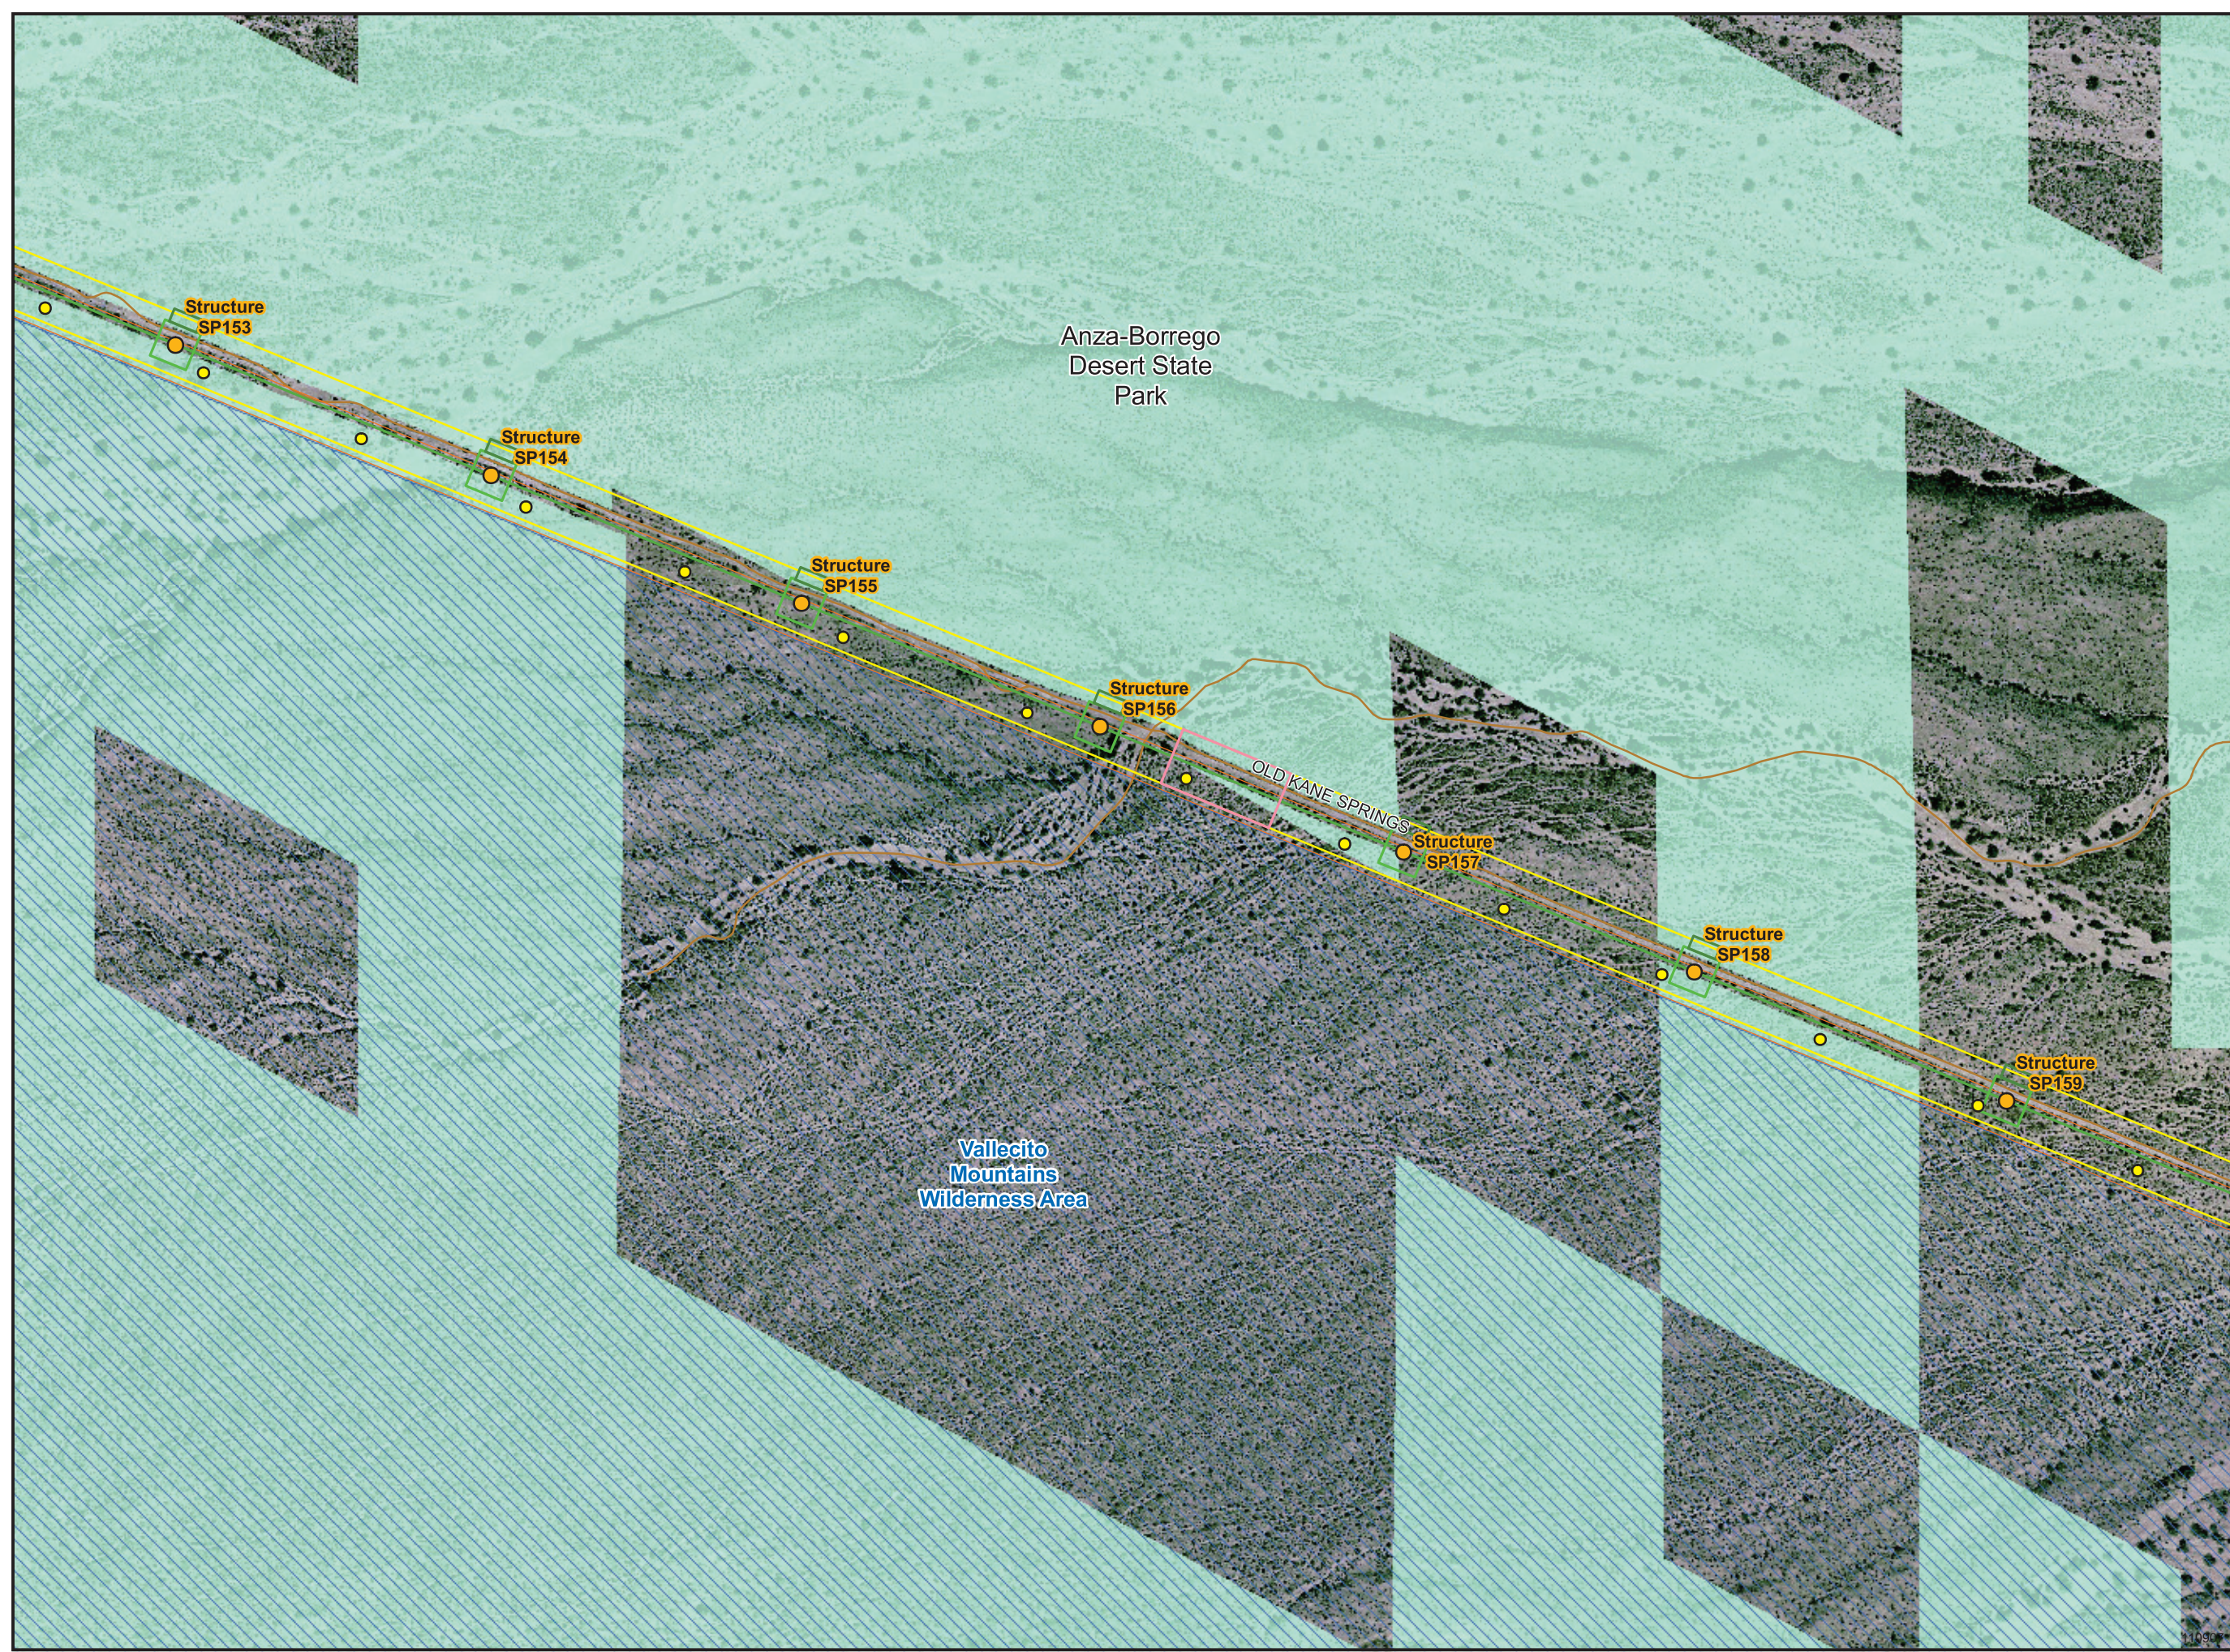
















SUNRISE POWERLINKSM



-  Proposed Structure
-  Existing Structure to be Removed
-  Proposed Project Centerline
-  92 kV Transmission Line Proposed to be Underground in Road ROW
-  69 kV Transmission Line Proposed to be Underground in Road ROW
-  92 kV Transmission Line Proposed to be Overhead from Underbuild to Transition Structure
-  69 kV Transmission Line Proposed to be Overhead from Transition Structure to Underbuild
-  Access Road to be Constructed
-  Access Road Requiring Light Grading
-  Existing Trail
-  Existing Gravel Road
-  Existing Paved Road
-  Temporary Construction and Maintenance Pad
-  Permanent Construction and Maintenance Pad
-  Pull Site
-  Proposed Right of Way
-  Existing Right of Way
-  Anza-Borrego Desert State Park Boundary
-  Anza-Borrego Desert State Park Wilderness Area
- Land Use Classification**
-  Parks and Recreation
- Jurisdictional Land Ownership**
-  Bureau of Land Management Land

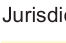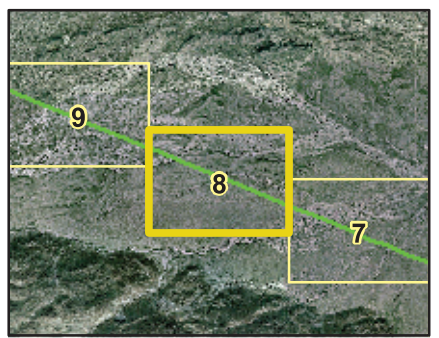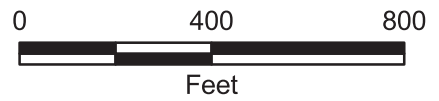

Local Inset Map

Appendix 11B, ABDSP Detail. Figure 11B-8