



























SUNRISE POWERLINKSM

-  Proposed Structure
 -  Existing Structure to be Removed
 -  Proposed Project Centerline
 -  92 kV Transmission Line Proposed to be Underground in Road ROW
 -  69 kV Transmission Line Proposed to be Underground in Road ROW
 -  92 kV Transmission Line Proposed to be Overhead from Underbuild to Transition Structure
 -  69 kV Transmission Line Proposed to be Overhead from Transition Structure to Underbuild
 -  Access Road to be Constructed
 -  Access Road Requiring Light Grading
 -  Existing Trail
 -  Existing Gravel Road
 -  Existing Paved Road
 -  Temporary Construction and Maintenance Pad
 -  Permanent Construction and Maintenance Pad
 -  Pull Site
 -  Proposed Right of Way
 -  Existing Right of Way
 -  Anza-Borrego Desert State Park Boundary
 -  Anza-Borrego Desert State Park Wilderness Area
- Land Use Classification
-  Parks and Recreation
- Jurisdictional Land Ownership
-  Bureau of Land Management Land

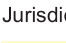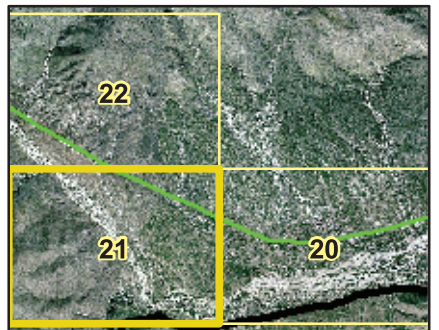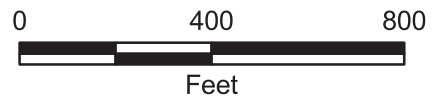

Local Inset Map

Appendix 11B, ABDSP Detail. Figure 11B-21

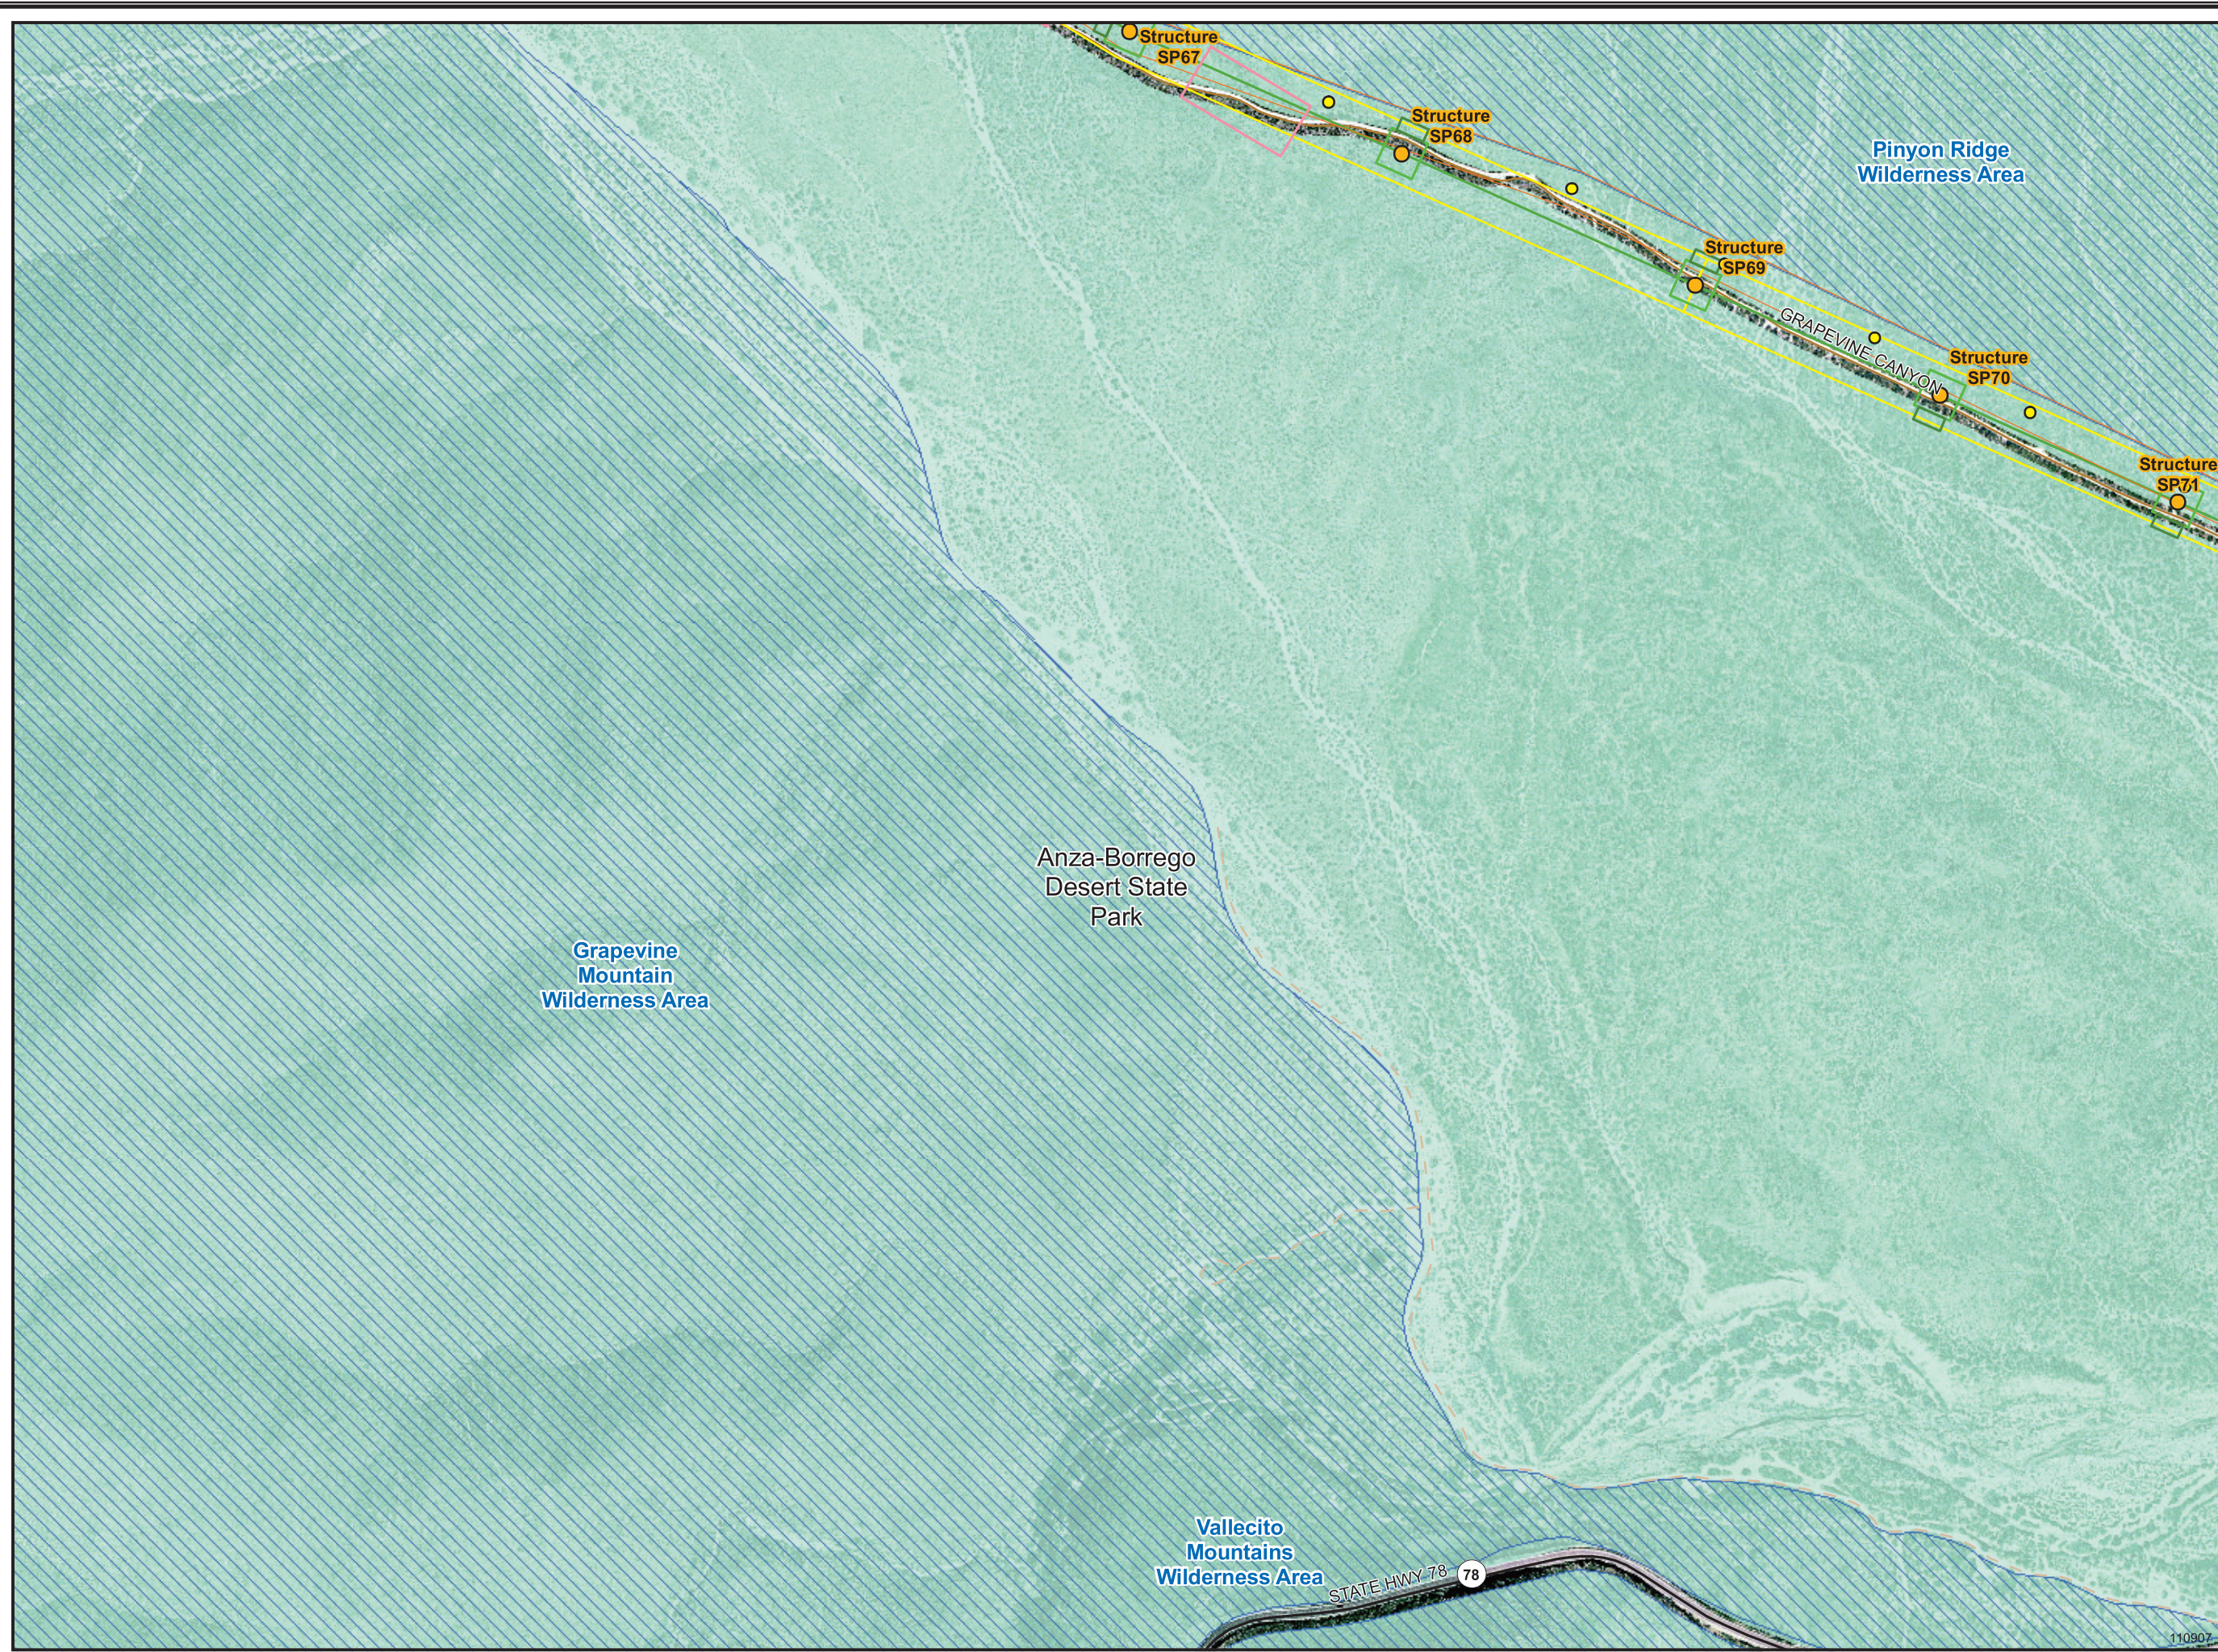

110907