



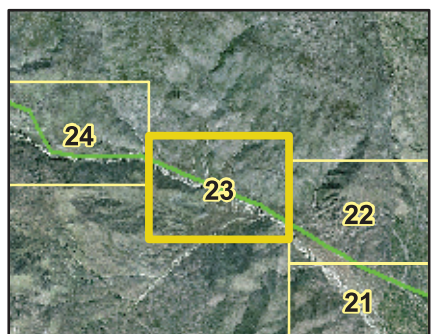


SUNRISE POWERLINK<sup>SM</sup>

- Proposed Structure
  - Existing Structure to be Removed
  - Proposed Project Centerline
  - 92 kV Transmission Line Proposed to be Underground in Road ROW
  - 69 kV Transmission Line Proposed to be Underground in Road ROW
  - 92 kV Transmission Line Proposed to be Overhead from Underbuild to Transition Structure
  - 69 kV Transmission Line Proposed to be Overhead from Transition Structure to Underbuild
  - Access Road to be Constructed
  - Access Road Requiring Light Grading
  - Existing Trail
  - Existing Gravel Road
  - Existing Paved Road
  - Temporary Construction and Maintenance Pad
  - Permanent Construction and Maintenance Pad
  - Pull Site
  - Proposed Right of Way
  - Existing Right of Way
  - Anza-Borrego Desert State Park Boundary
  - Anza-Borrego Desert State Park Wilderness Area
- Land Use Classification
- Parks and Recreation
- Jurisdictional Land Ownership
- Bureau of Land Management Land

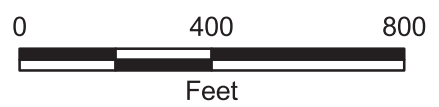

Local Inset Map

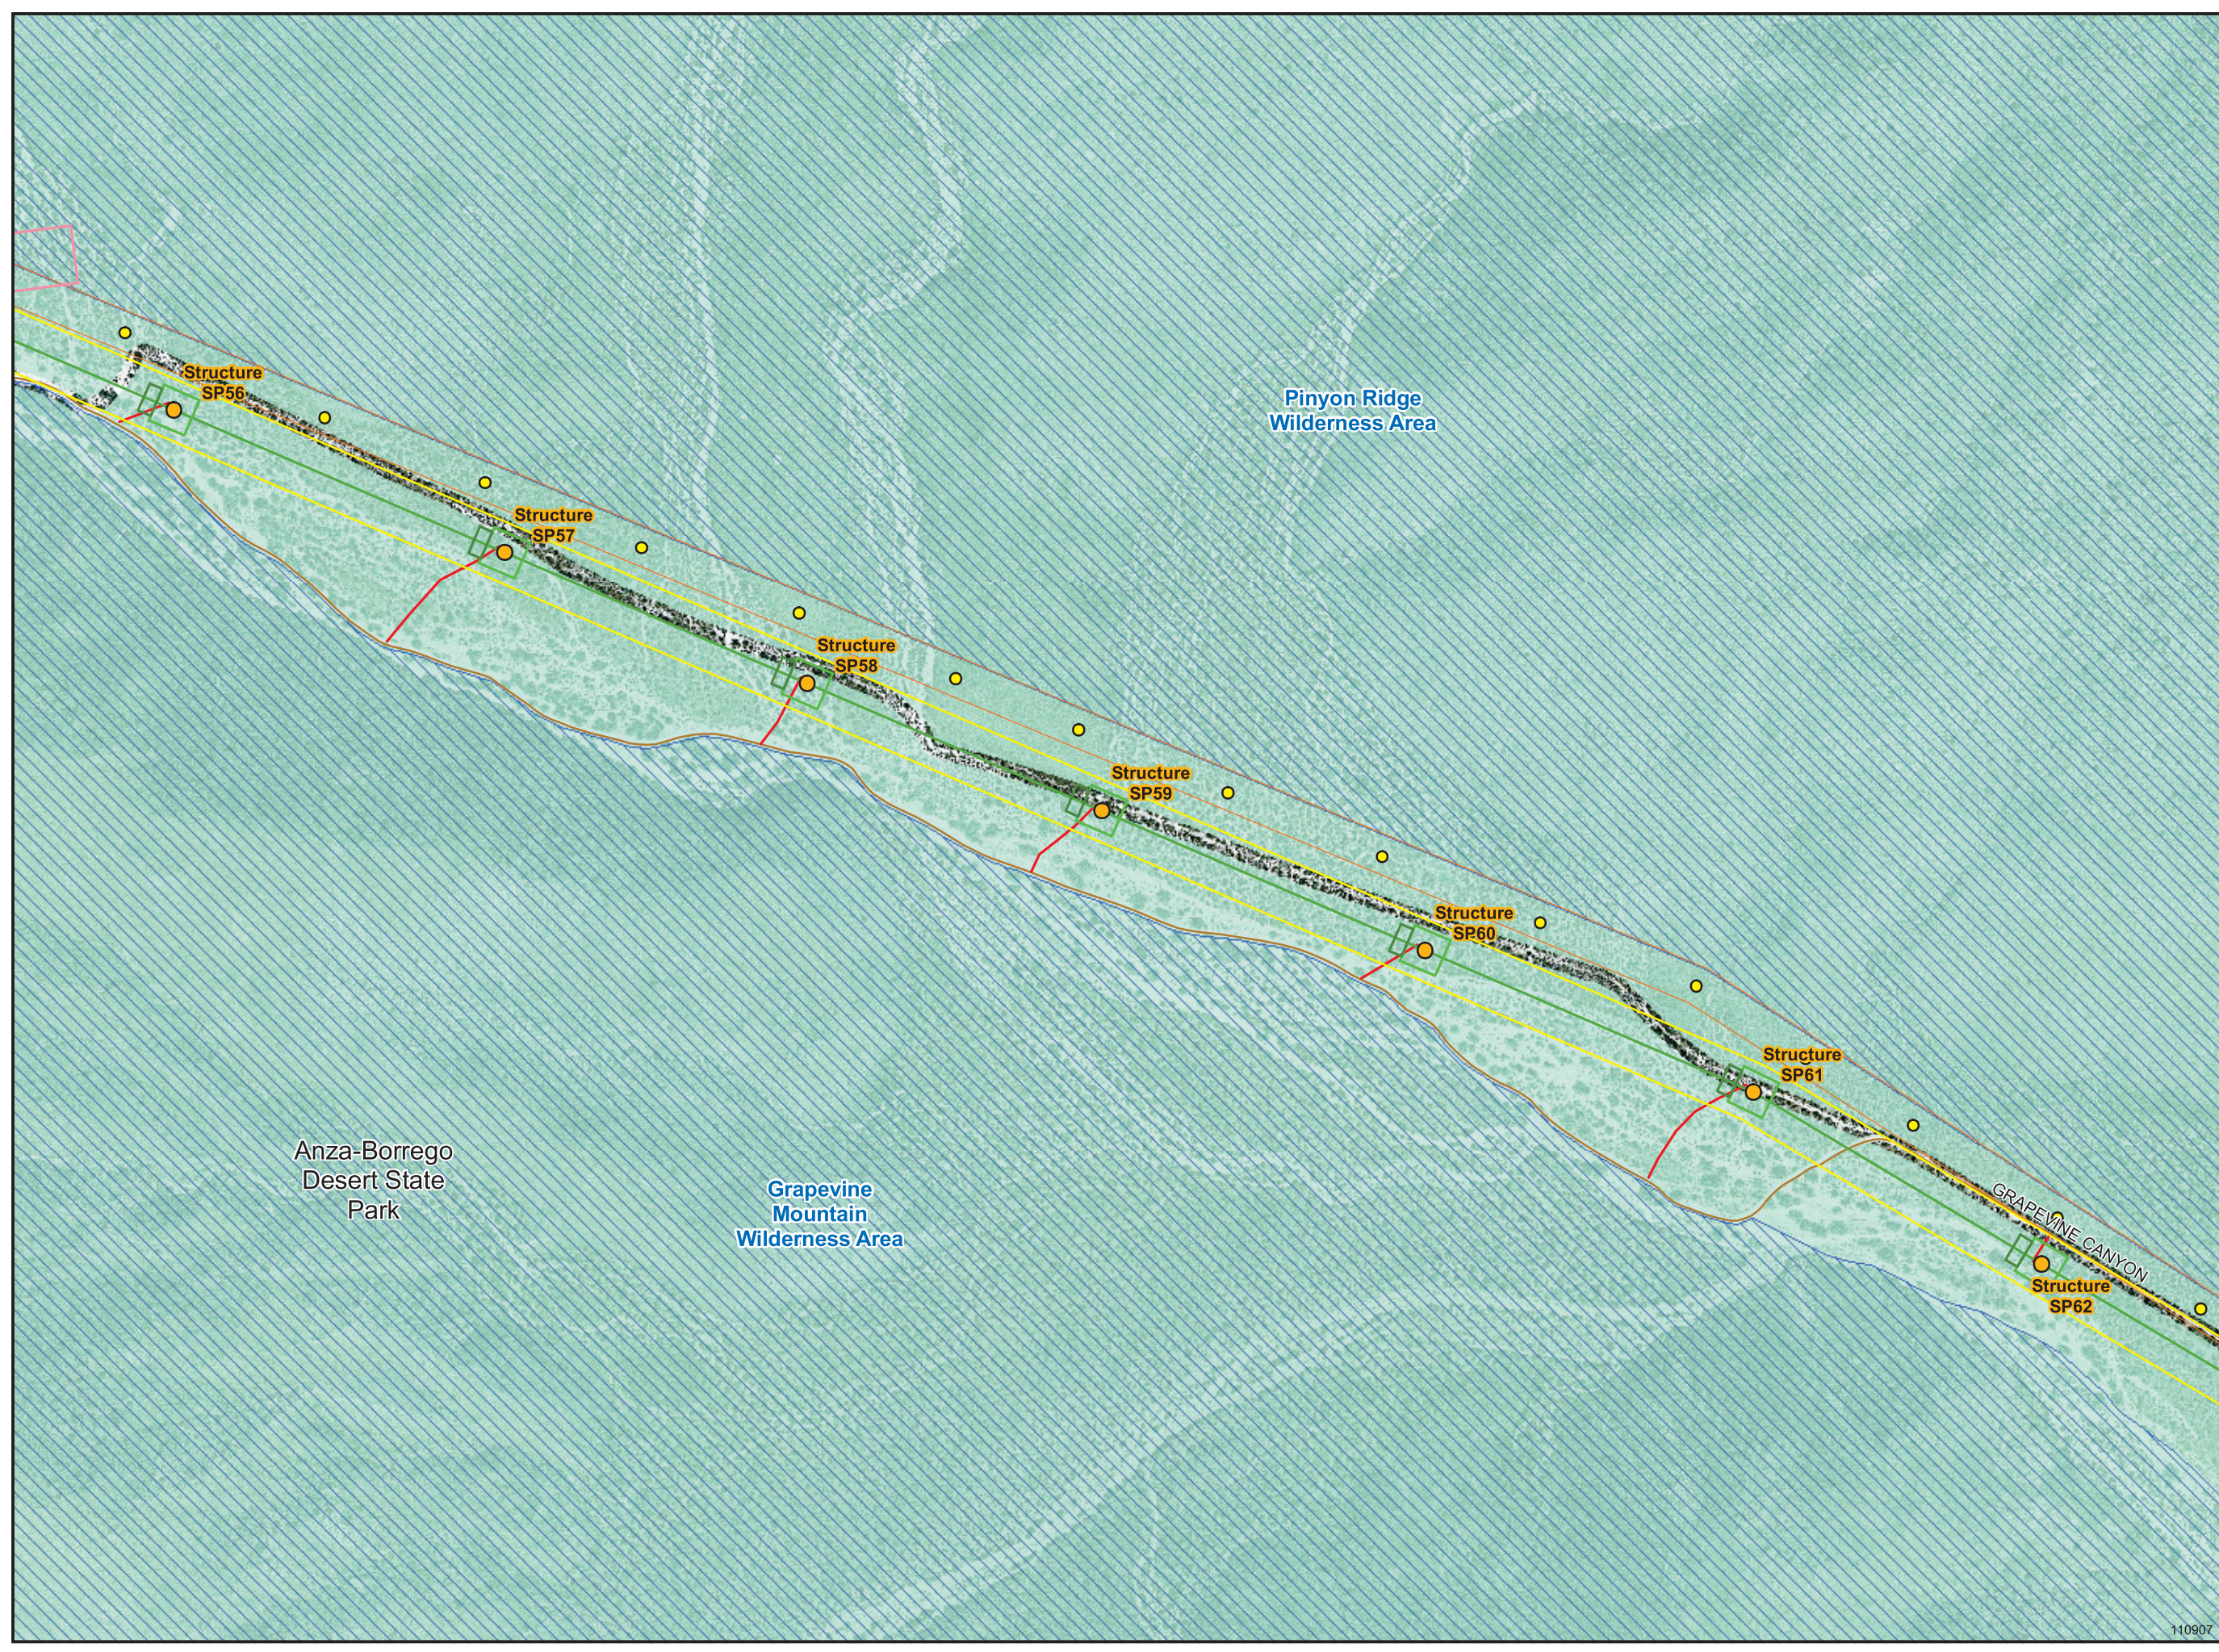

Appendix 11B, ABDSP Detail. Figure 11B-23