




① DWY1
 INT. 30+00.00
 SEE SHEET 6

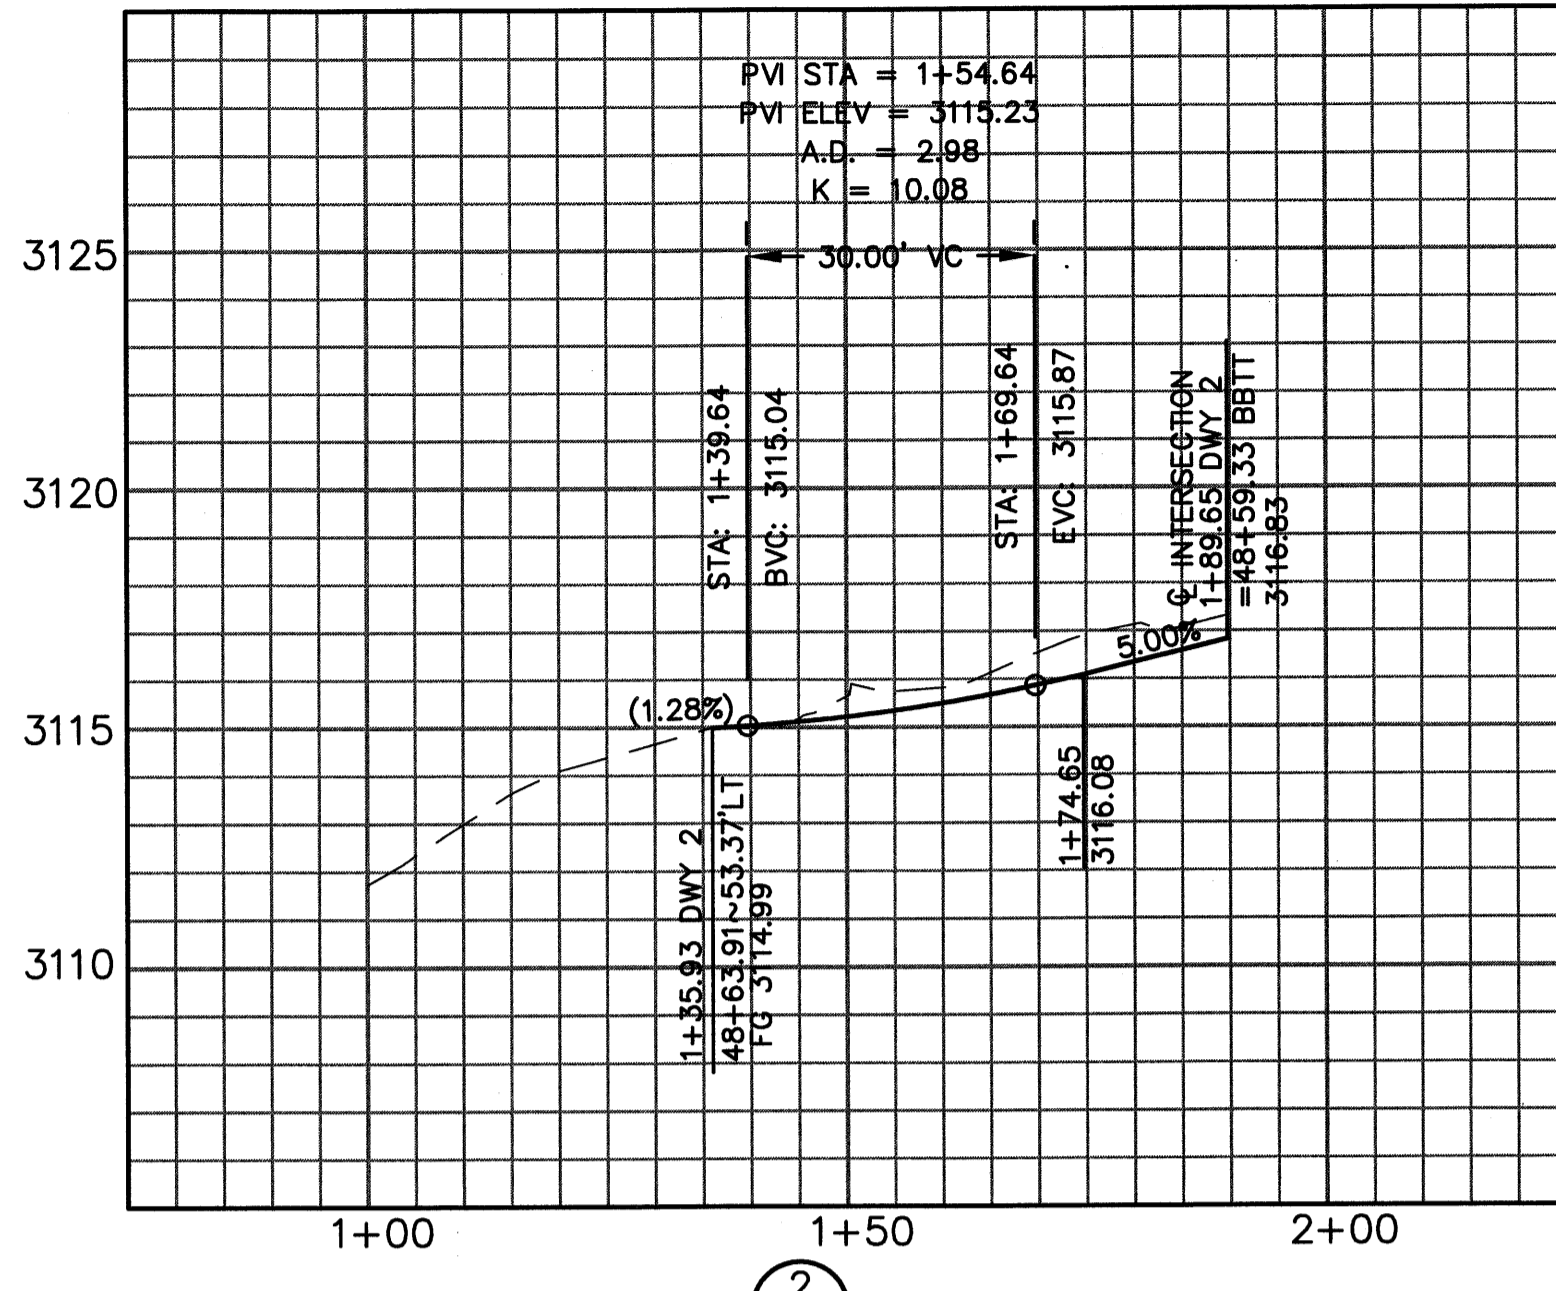


② DWY2
 INT. 48+59.33
 SEE SHEET 9

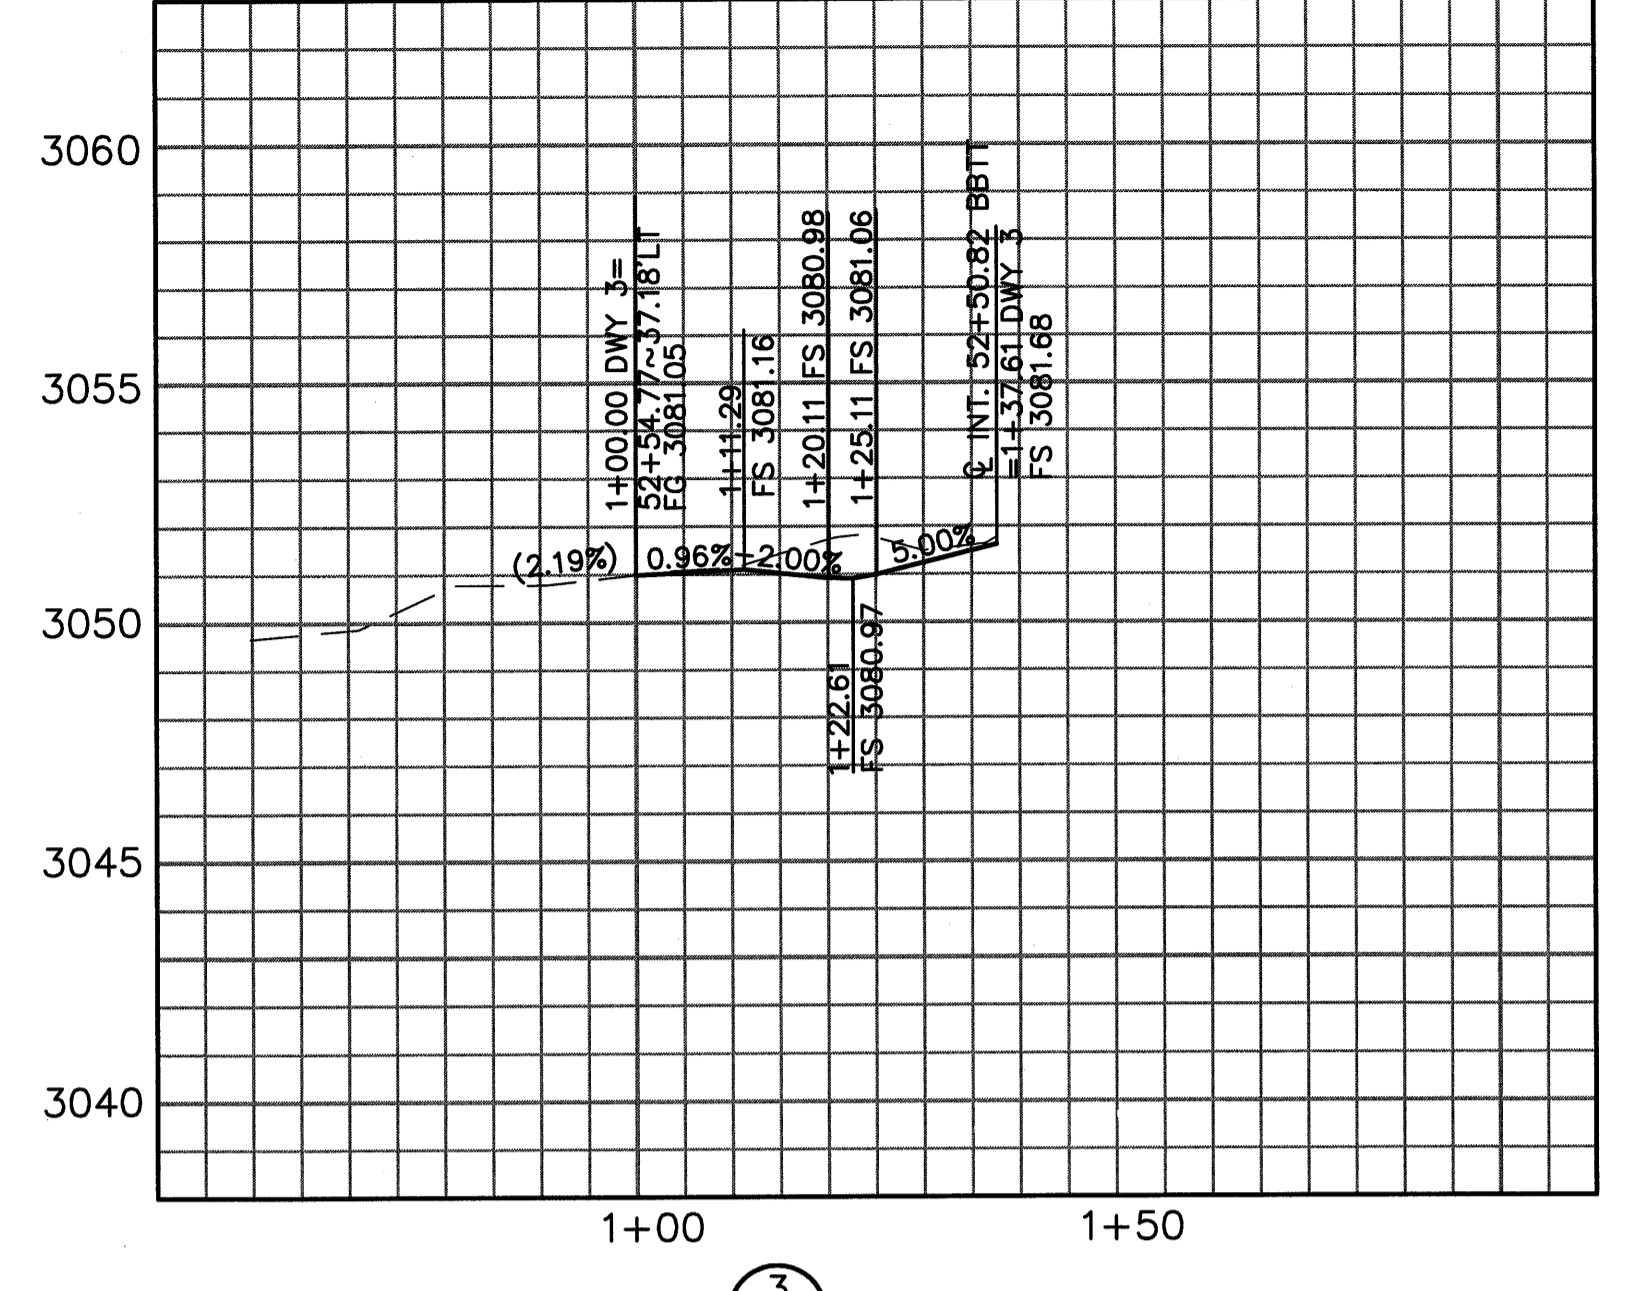


③ DWY3
 INT. 52+54.77
 SEE SHEET 10

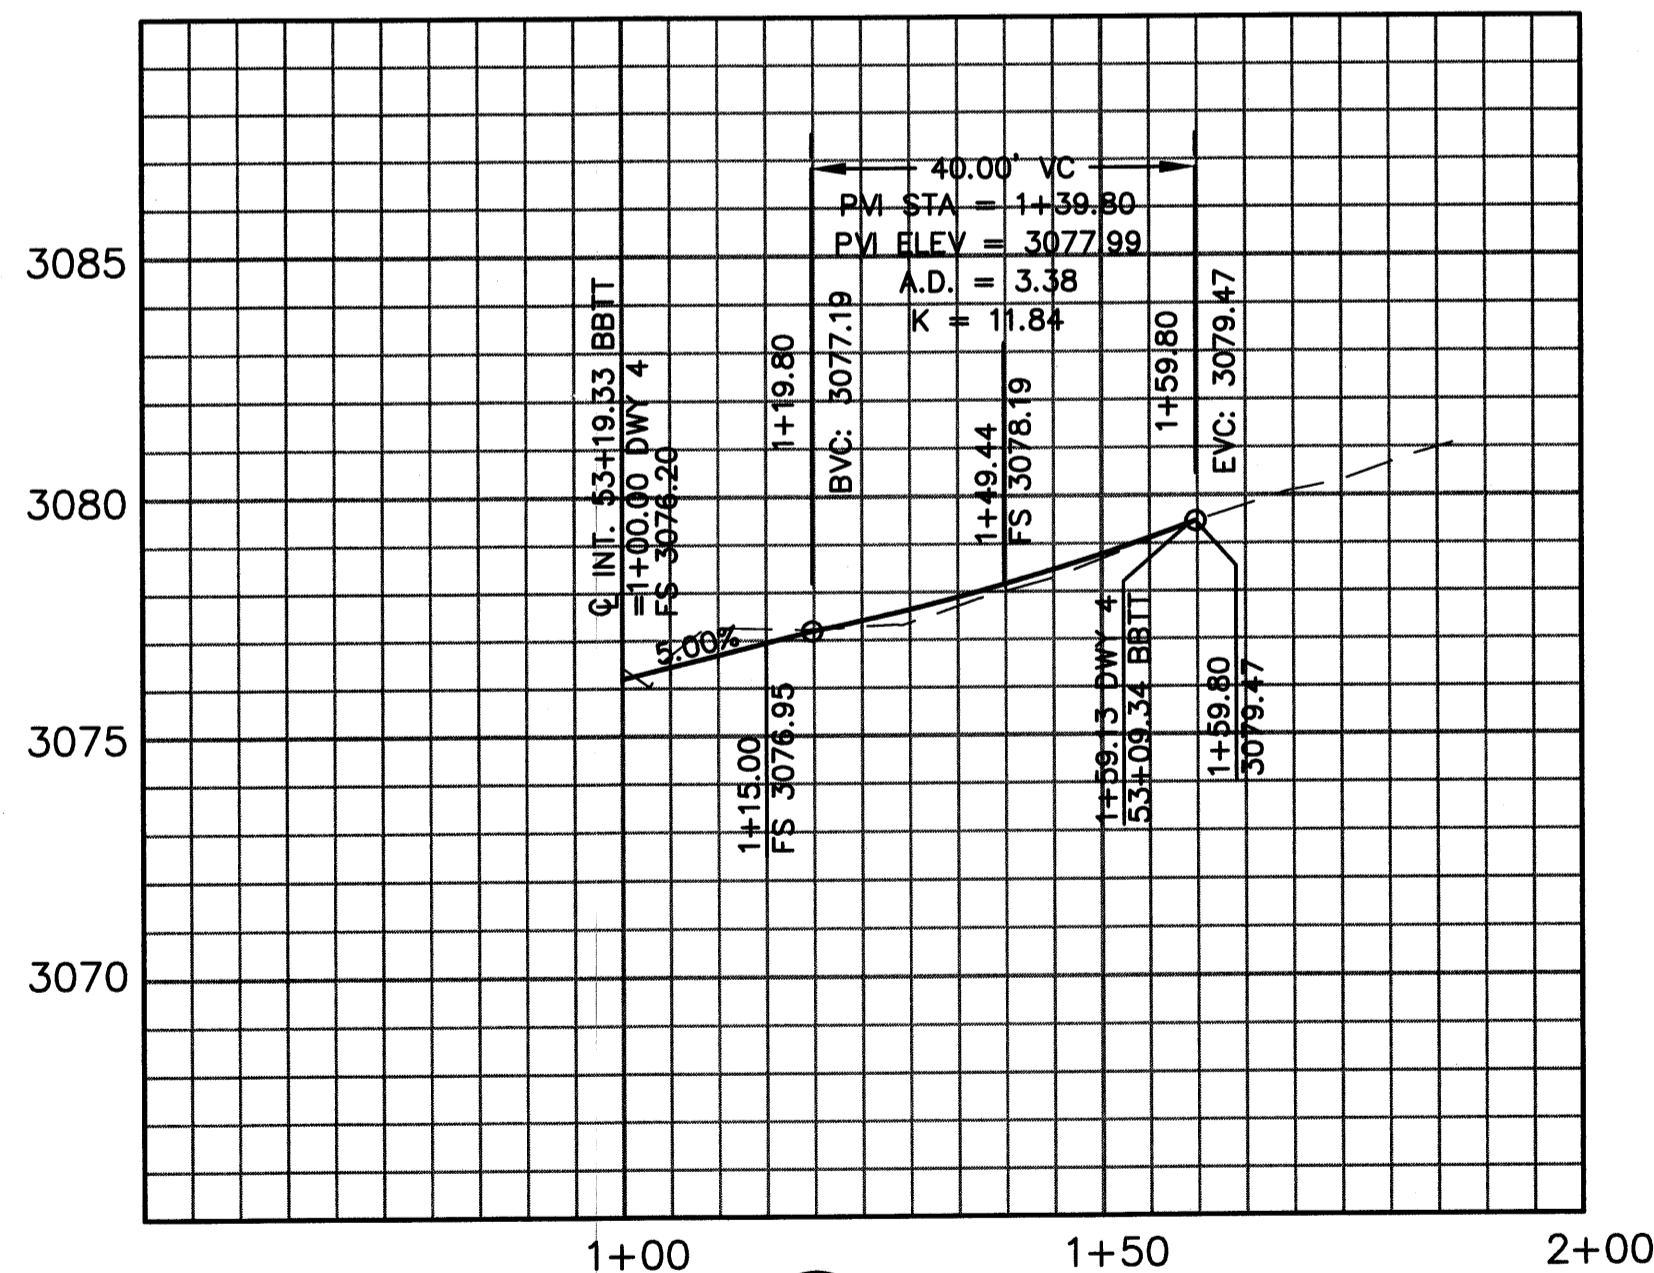


④ DWY4
 INT. 53+19.33
 SEE SHEET 10

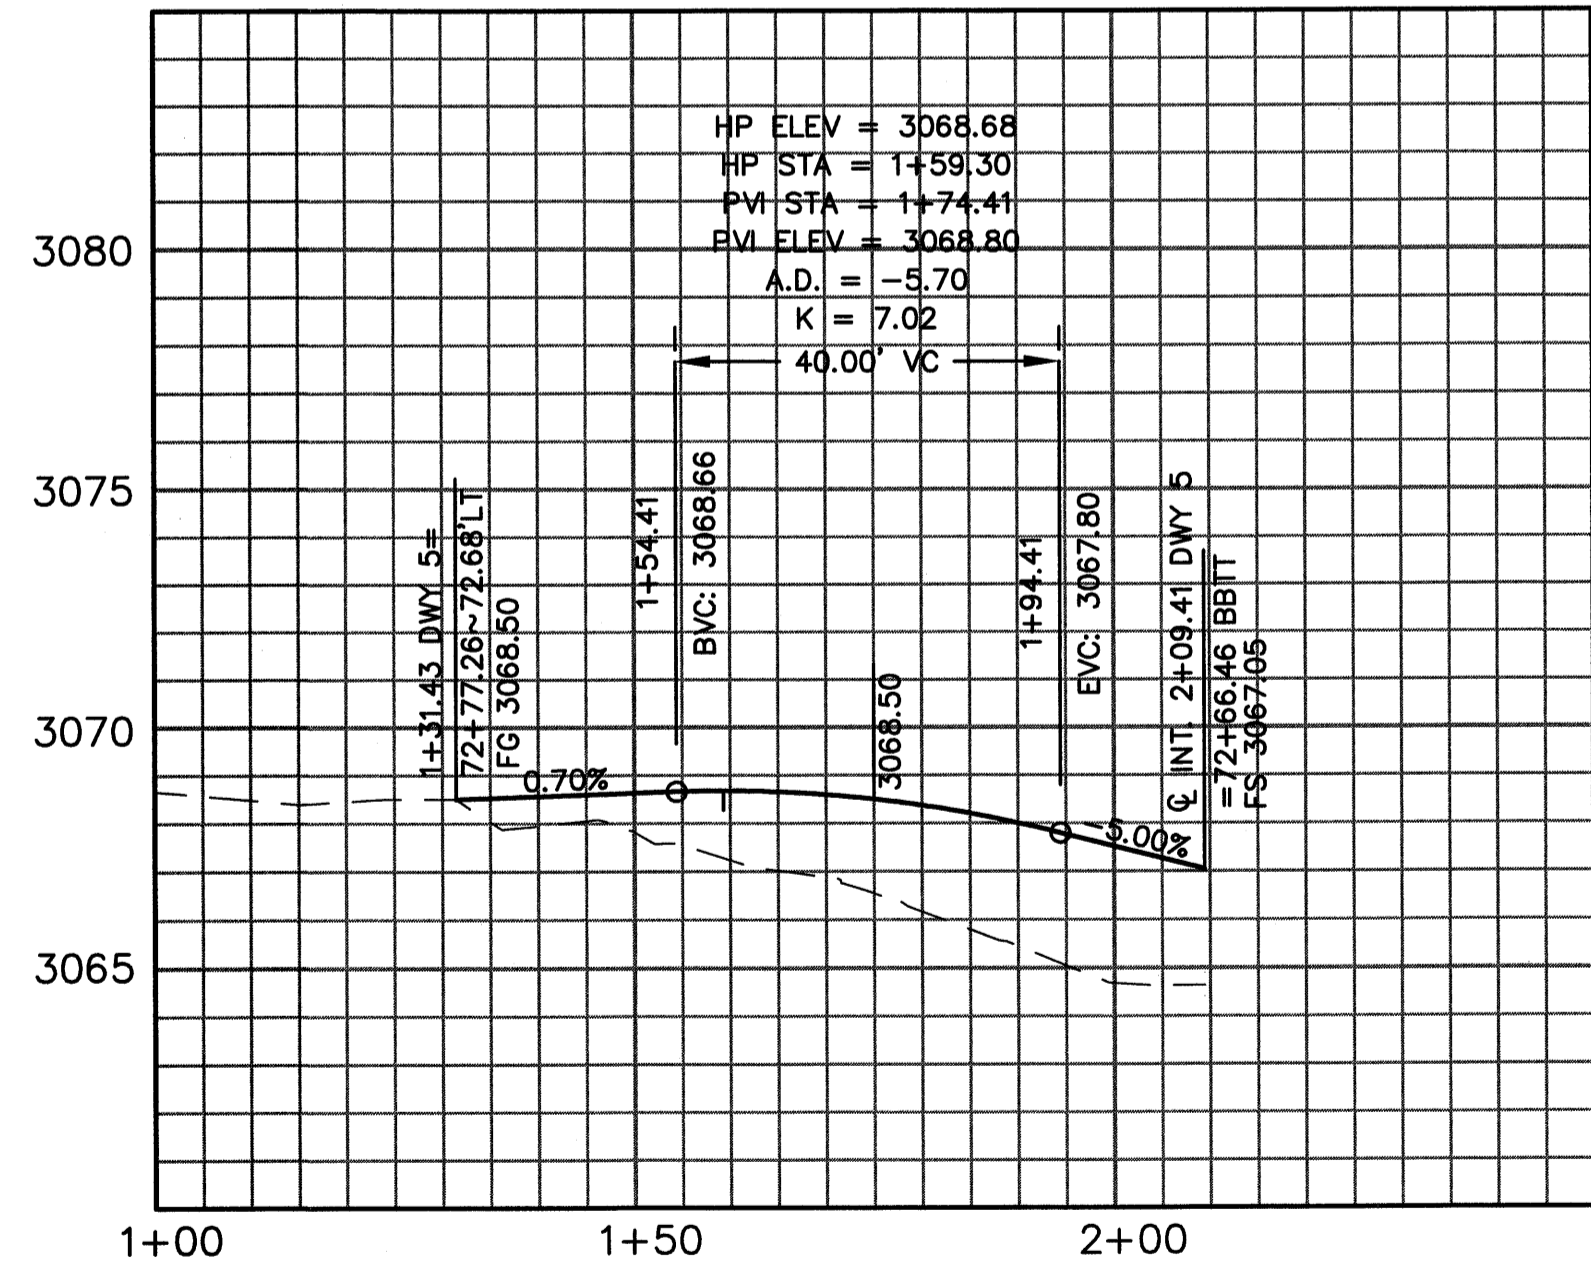

⑤ DWY5
 INT. 72+66.49
 SEE SHEET 14

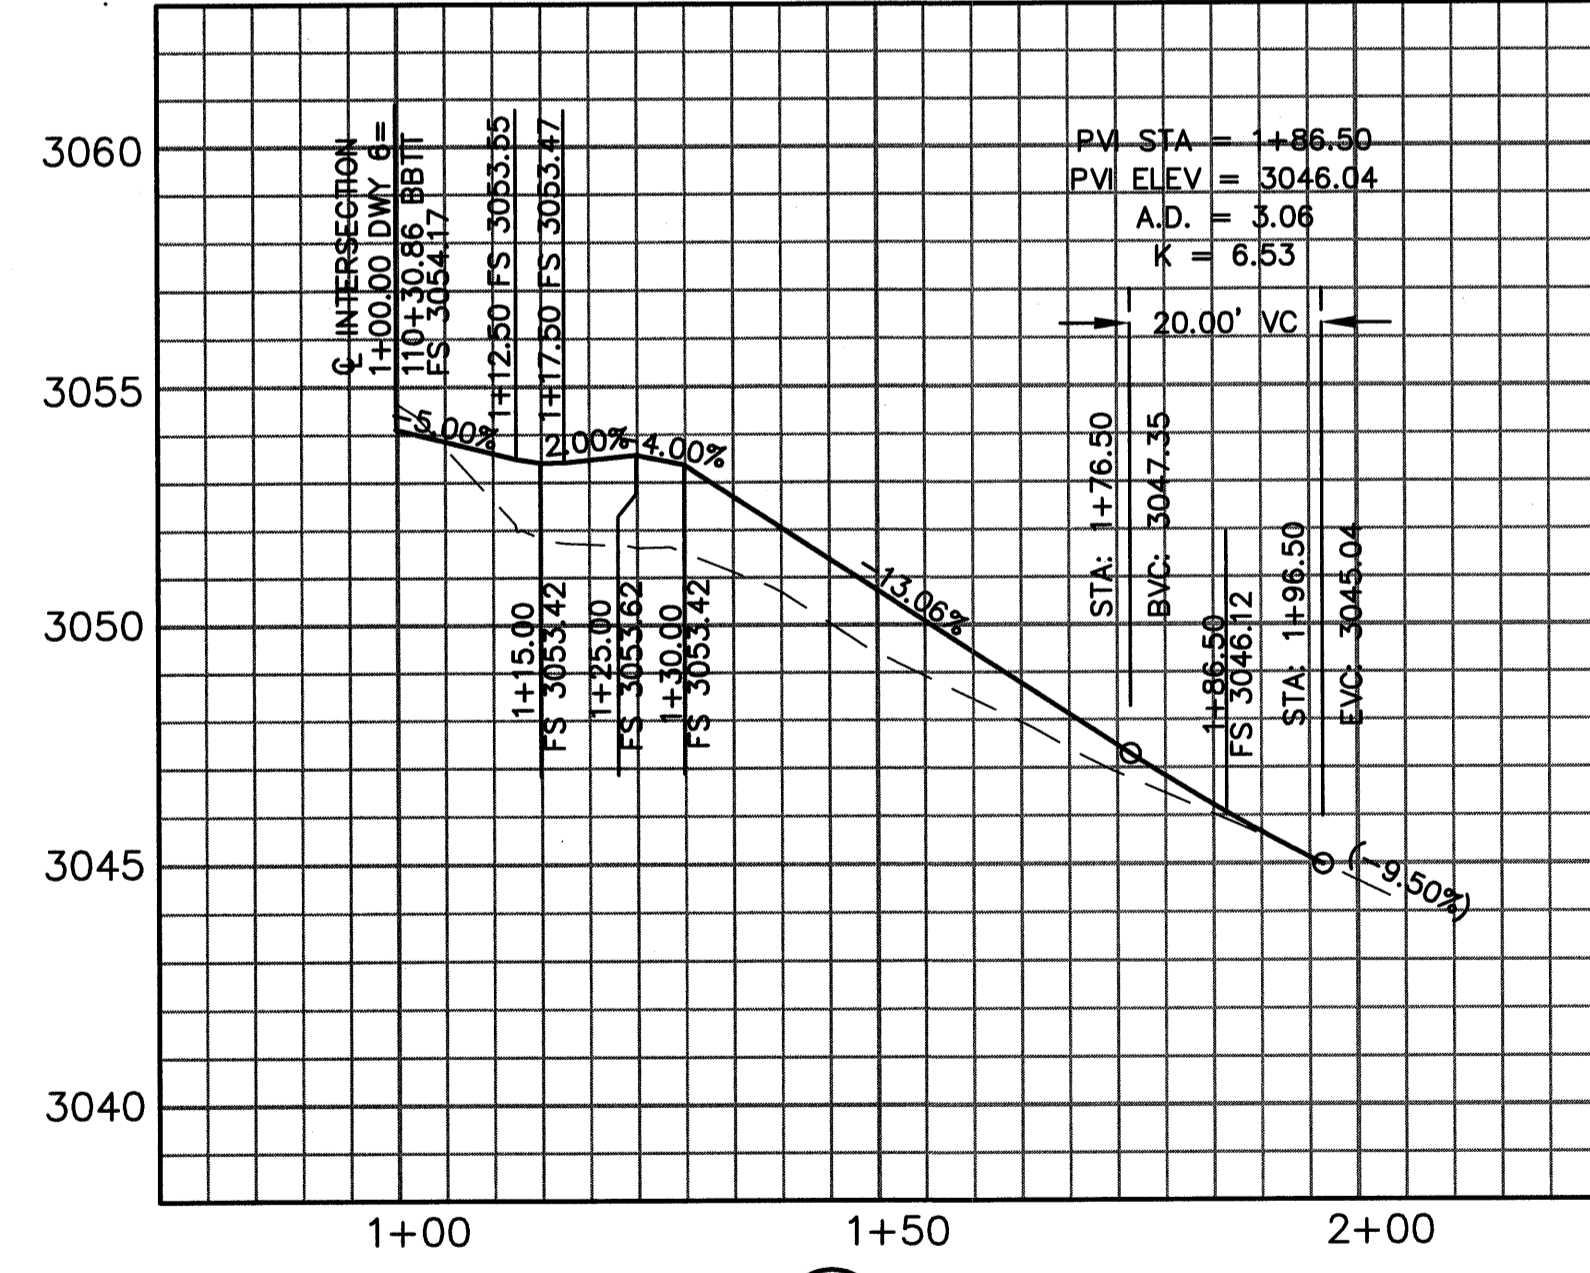

⑥ DWY6
 INT. 110+30.86
 SEE SHEET 22

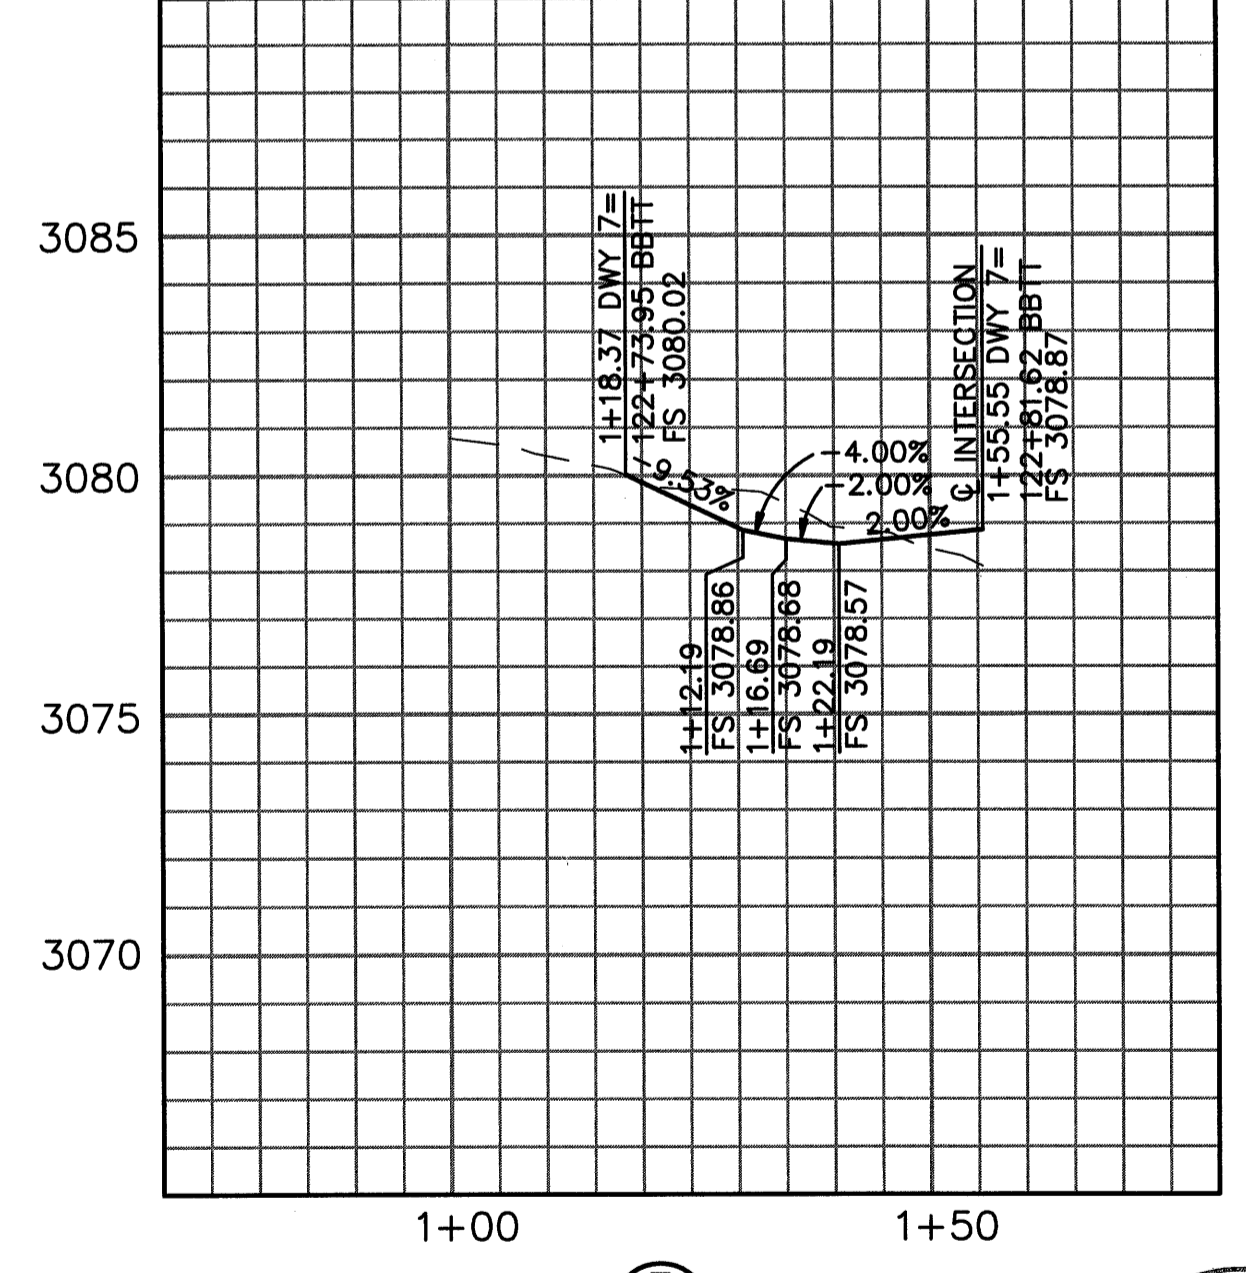

⑦ DWY7
 INT. 12+81.62
 SEE SHEET 24

REVISIONS

NO.	WORK DONE	DATE	BY	APP'D	NO.	WORK DONE	DATE	BY	APP'D	NO.	WORK DONE	DATE	BY	APP'D	NO.



SAN DIEGO GAS & ELECTRIC COMPANY
 SAN DIEGO, CALIFORNIA
SUNCREST SUBSTATION ACCESS ROAD
 DRIVEWAY PROFILES

DRAWN BY: DHT DATE: 3/24/10 SCALE: 1"=20' W.O.: - REV.: 0
 CHECKED BY: PJC DATE: -
 APPROVED BY: CR DATE: - SHEET 30 OF 55
 CAD NO.: IPPVT30 PLOT SCALE: 1=1

SCR-C-230