

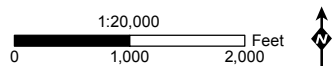


Attachment 4.10-B: General Plan Land Uses Map 1 of 10

Pipeline Safety & Reliability Project

- Milepost
- Proposed Project Route
- ▭ Existing Facility
- ▭ Aboveground Facility
- ▭ Horizontal Directional Drill Workspace
- ▭ Laydown Area
- ▭ City/County Boundary
- General Plan Categories**
- Agriculture
- Commercial
- Industrial
- Infrastructure
- Military
- Mixed Use
- Public/Quasi-Public
- Recreation/Open Space
- Residential


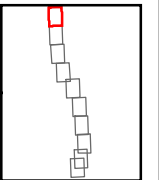


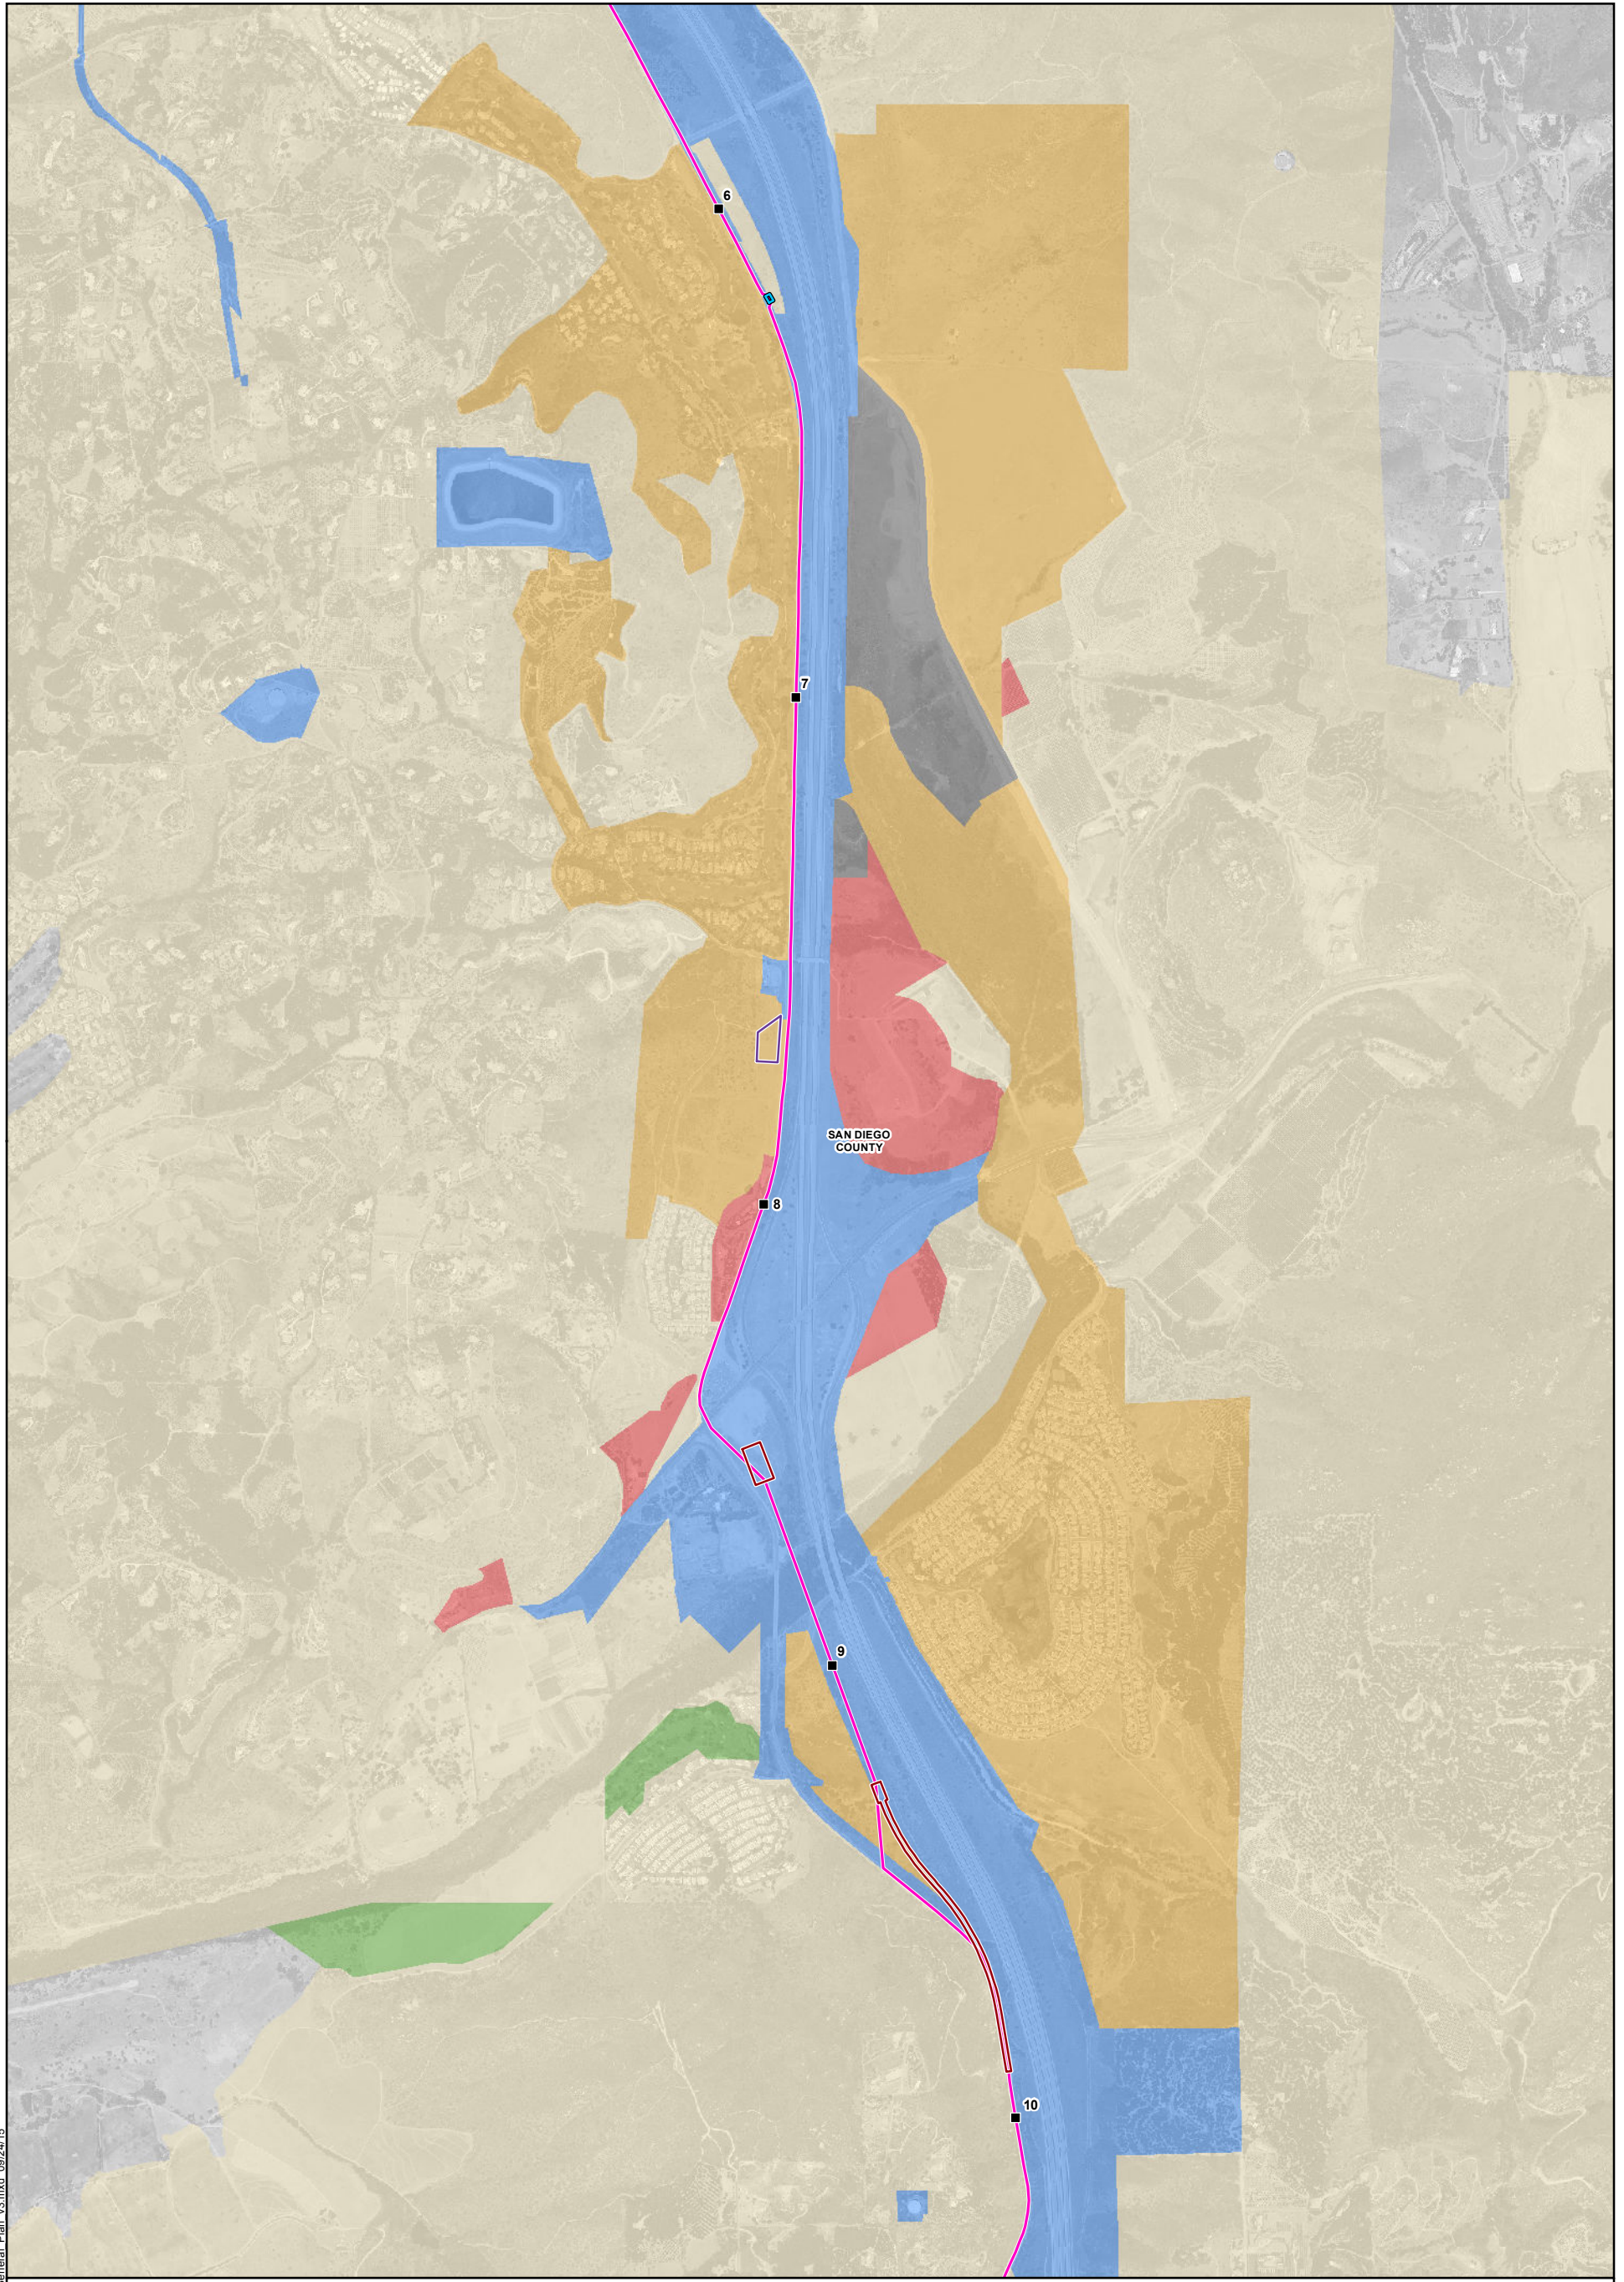


Attachment 4.10-B: General Plan Land Uses Map 2 of 10

Pipeline Safety & Reliability Project

- Milepost
  - Proposed Project Route
  - Existing Facility
  - Aboveground Facility
  - Horizontal Directional Drill Workspace
  - Laydown Area
  - City/County Boundary
- General Plan Categories**
- Agriculture
  - Commercial
  - Industrial
  - Infrastructure
  - Military
  - Mixed Use
  - Public/Quasi-Public
  - Recreation/Open Space
  - Residential

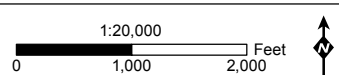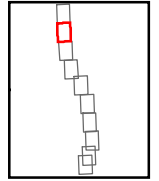



MXDs\PEAL\anduse\General Plan\_v3.mxd 09/24/15

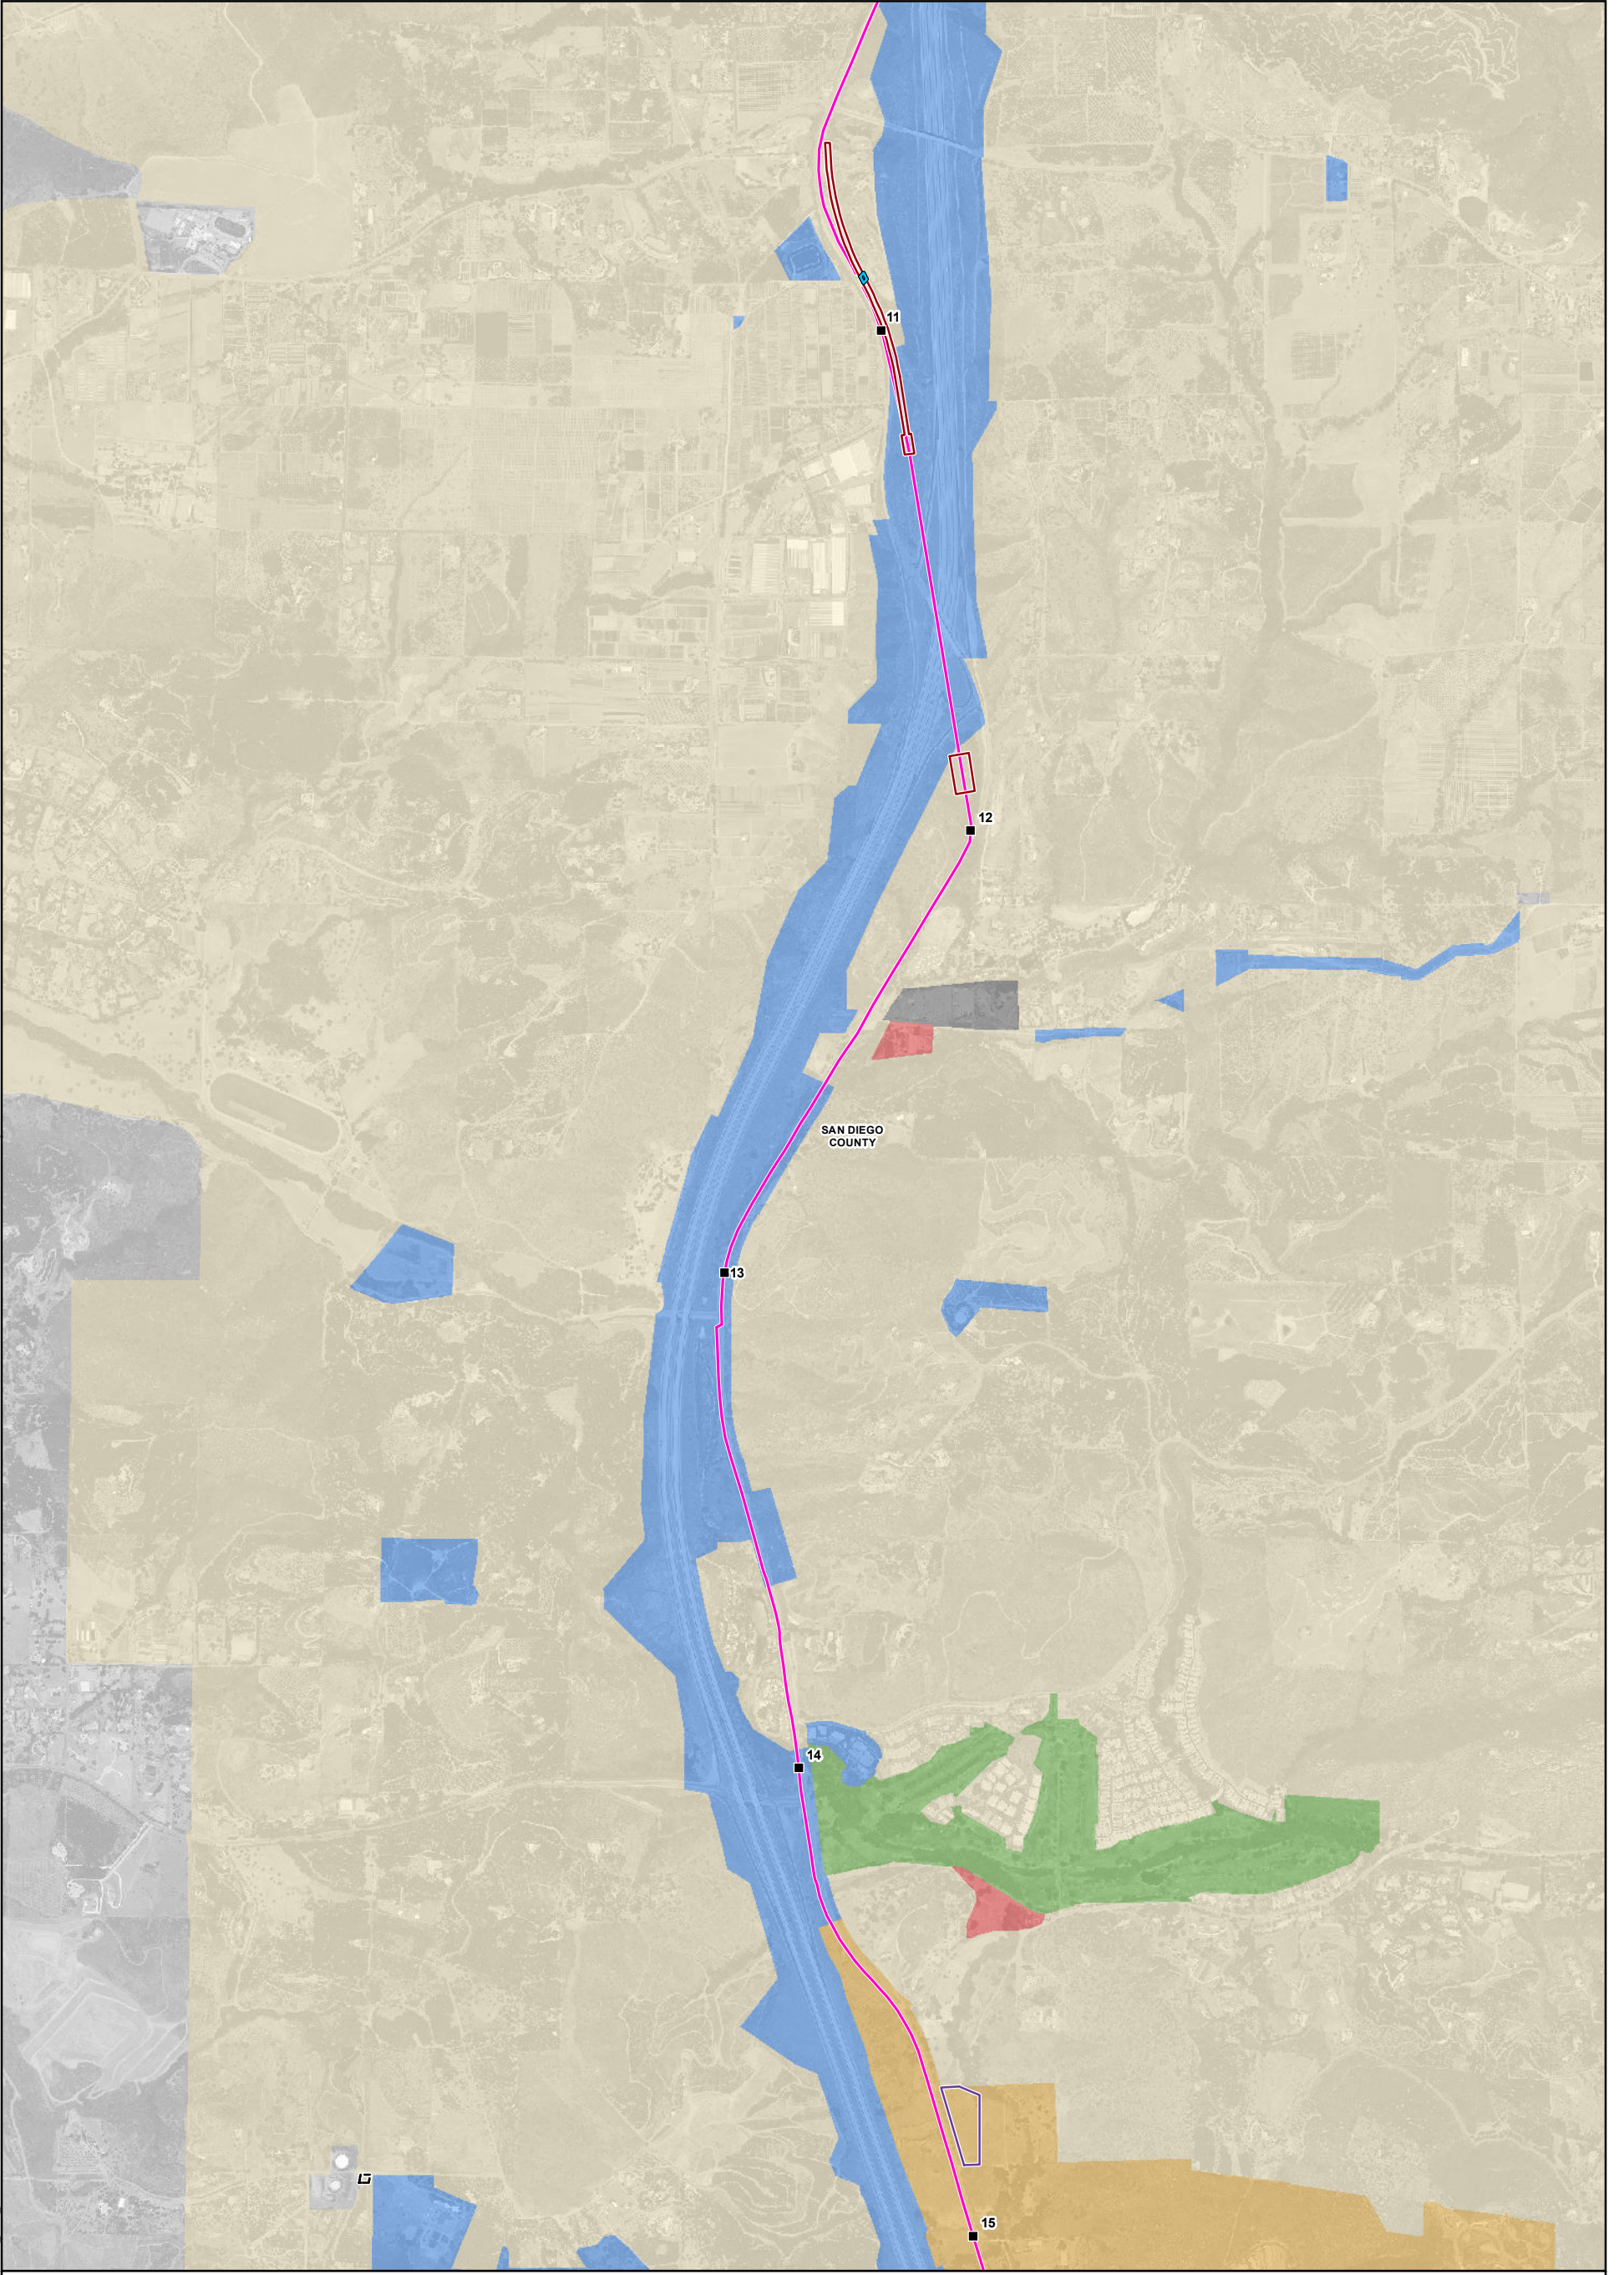


Attachment 4.10-B: General Plan Land Uses Map 3 of 10

Pipeline Safety & Reliability Project

- Milepost
- Proposed Project Route
- Existing Facility
- Aboveground Facility
- Horizontal Directional Drill Workspace
- Laydown Area
- City/County Boundary
- General Plan Categories**
- Agriculture
- Commercial
- Industrial
- Infrastructure
- Military
- Mixed Use
- Public/Quasi-Public
- Recreation/Open Space
- Residential

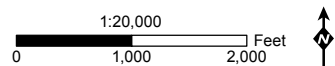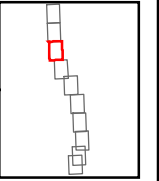



MXDs\PEAL\anduse\General Plan v3.mxd 09/24/15

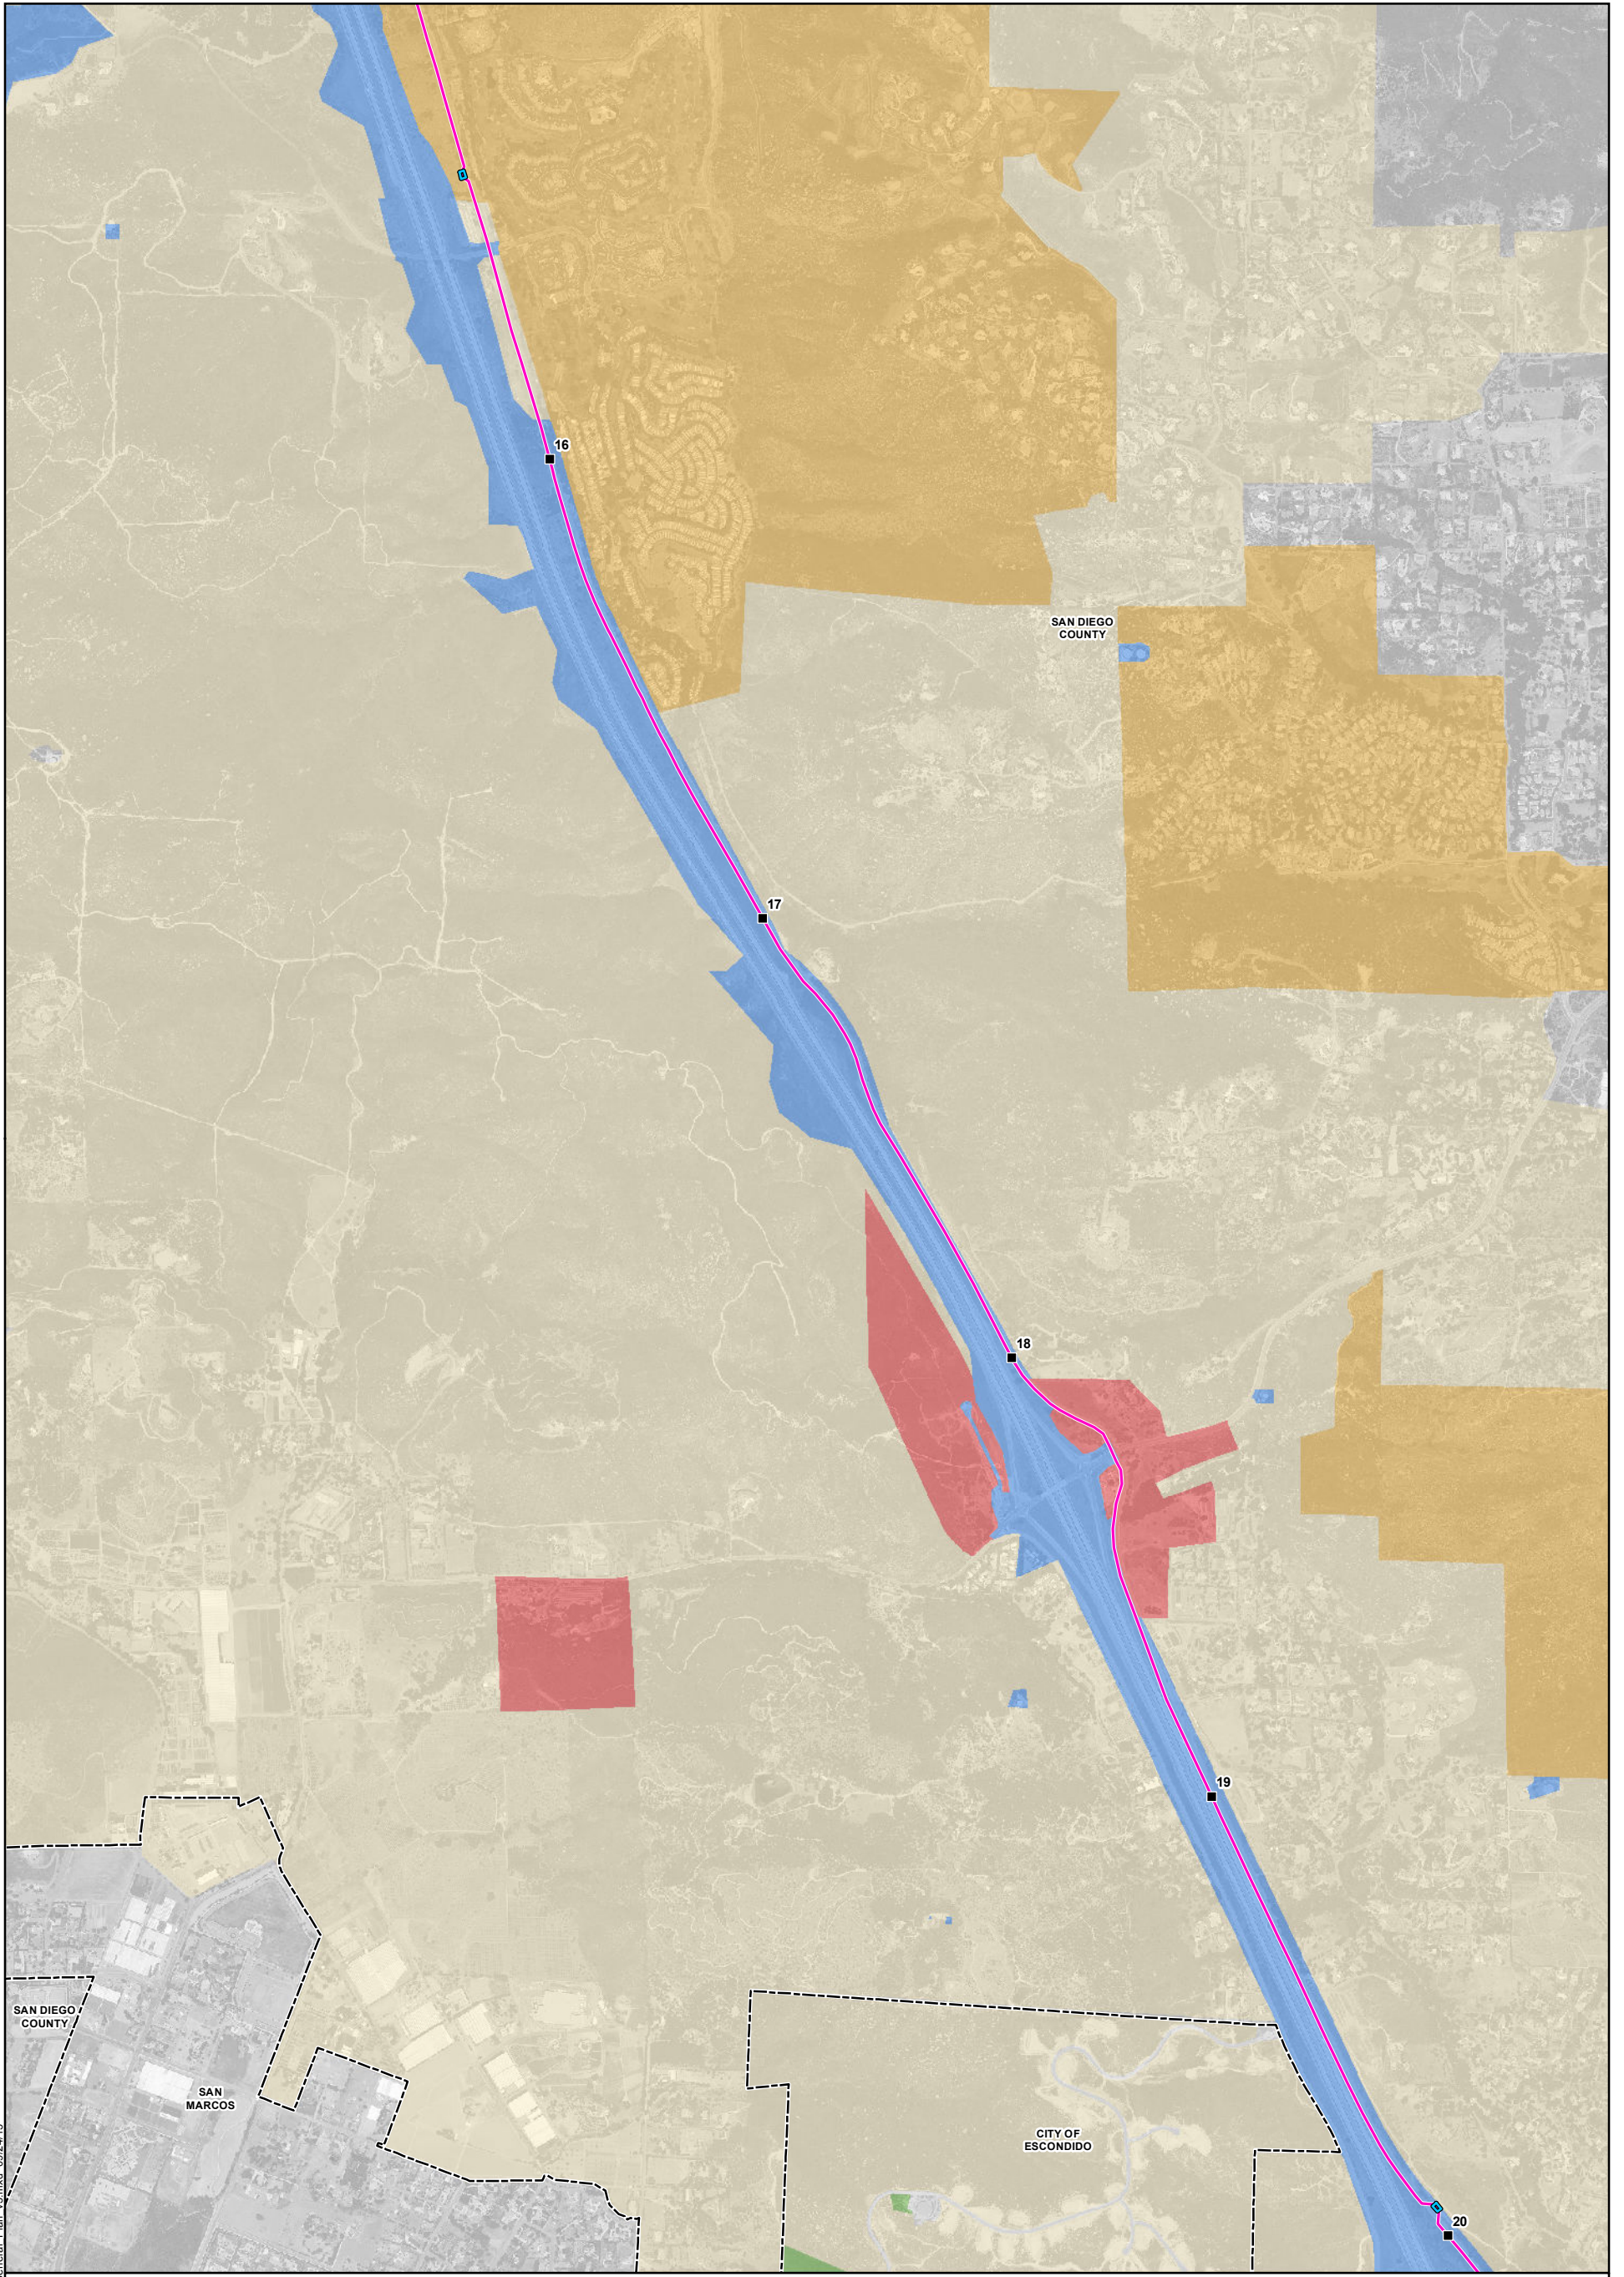


Attachment 4.10-B: General Plan Land Uses Map 4 of 10

Pipeline Safety & Reliability Project

- |                          |  |                                |                       |
|--------------------------|--|--------------------------------|-----------------------|
| ■ Milepost               | Existing Facility                      | <b>General Plan Categories</b> | Military              |
| — Proposed Project Route | Aboveground Facility                   | Agriculture                    | Mixed Use             |
|                          | Horizontal Directional Drill Workspace | Commercial                     | Public/Quasi-Public   |
|                          | Laydown Area                           | Industrial                     | Recreation/Open Space |
|                          | City/County Boundary                   | Infrastructure                 | Residential           |

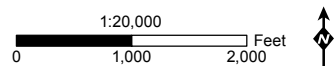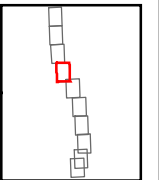



MXDs\PEAL\anduse\General Plan v3.mxd 09/24/15

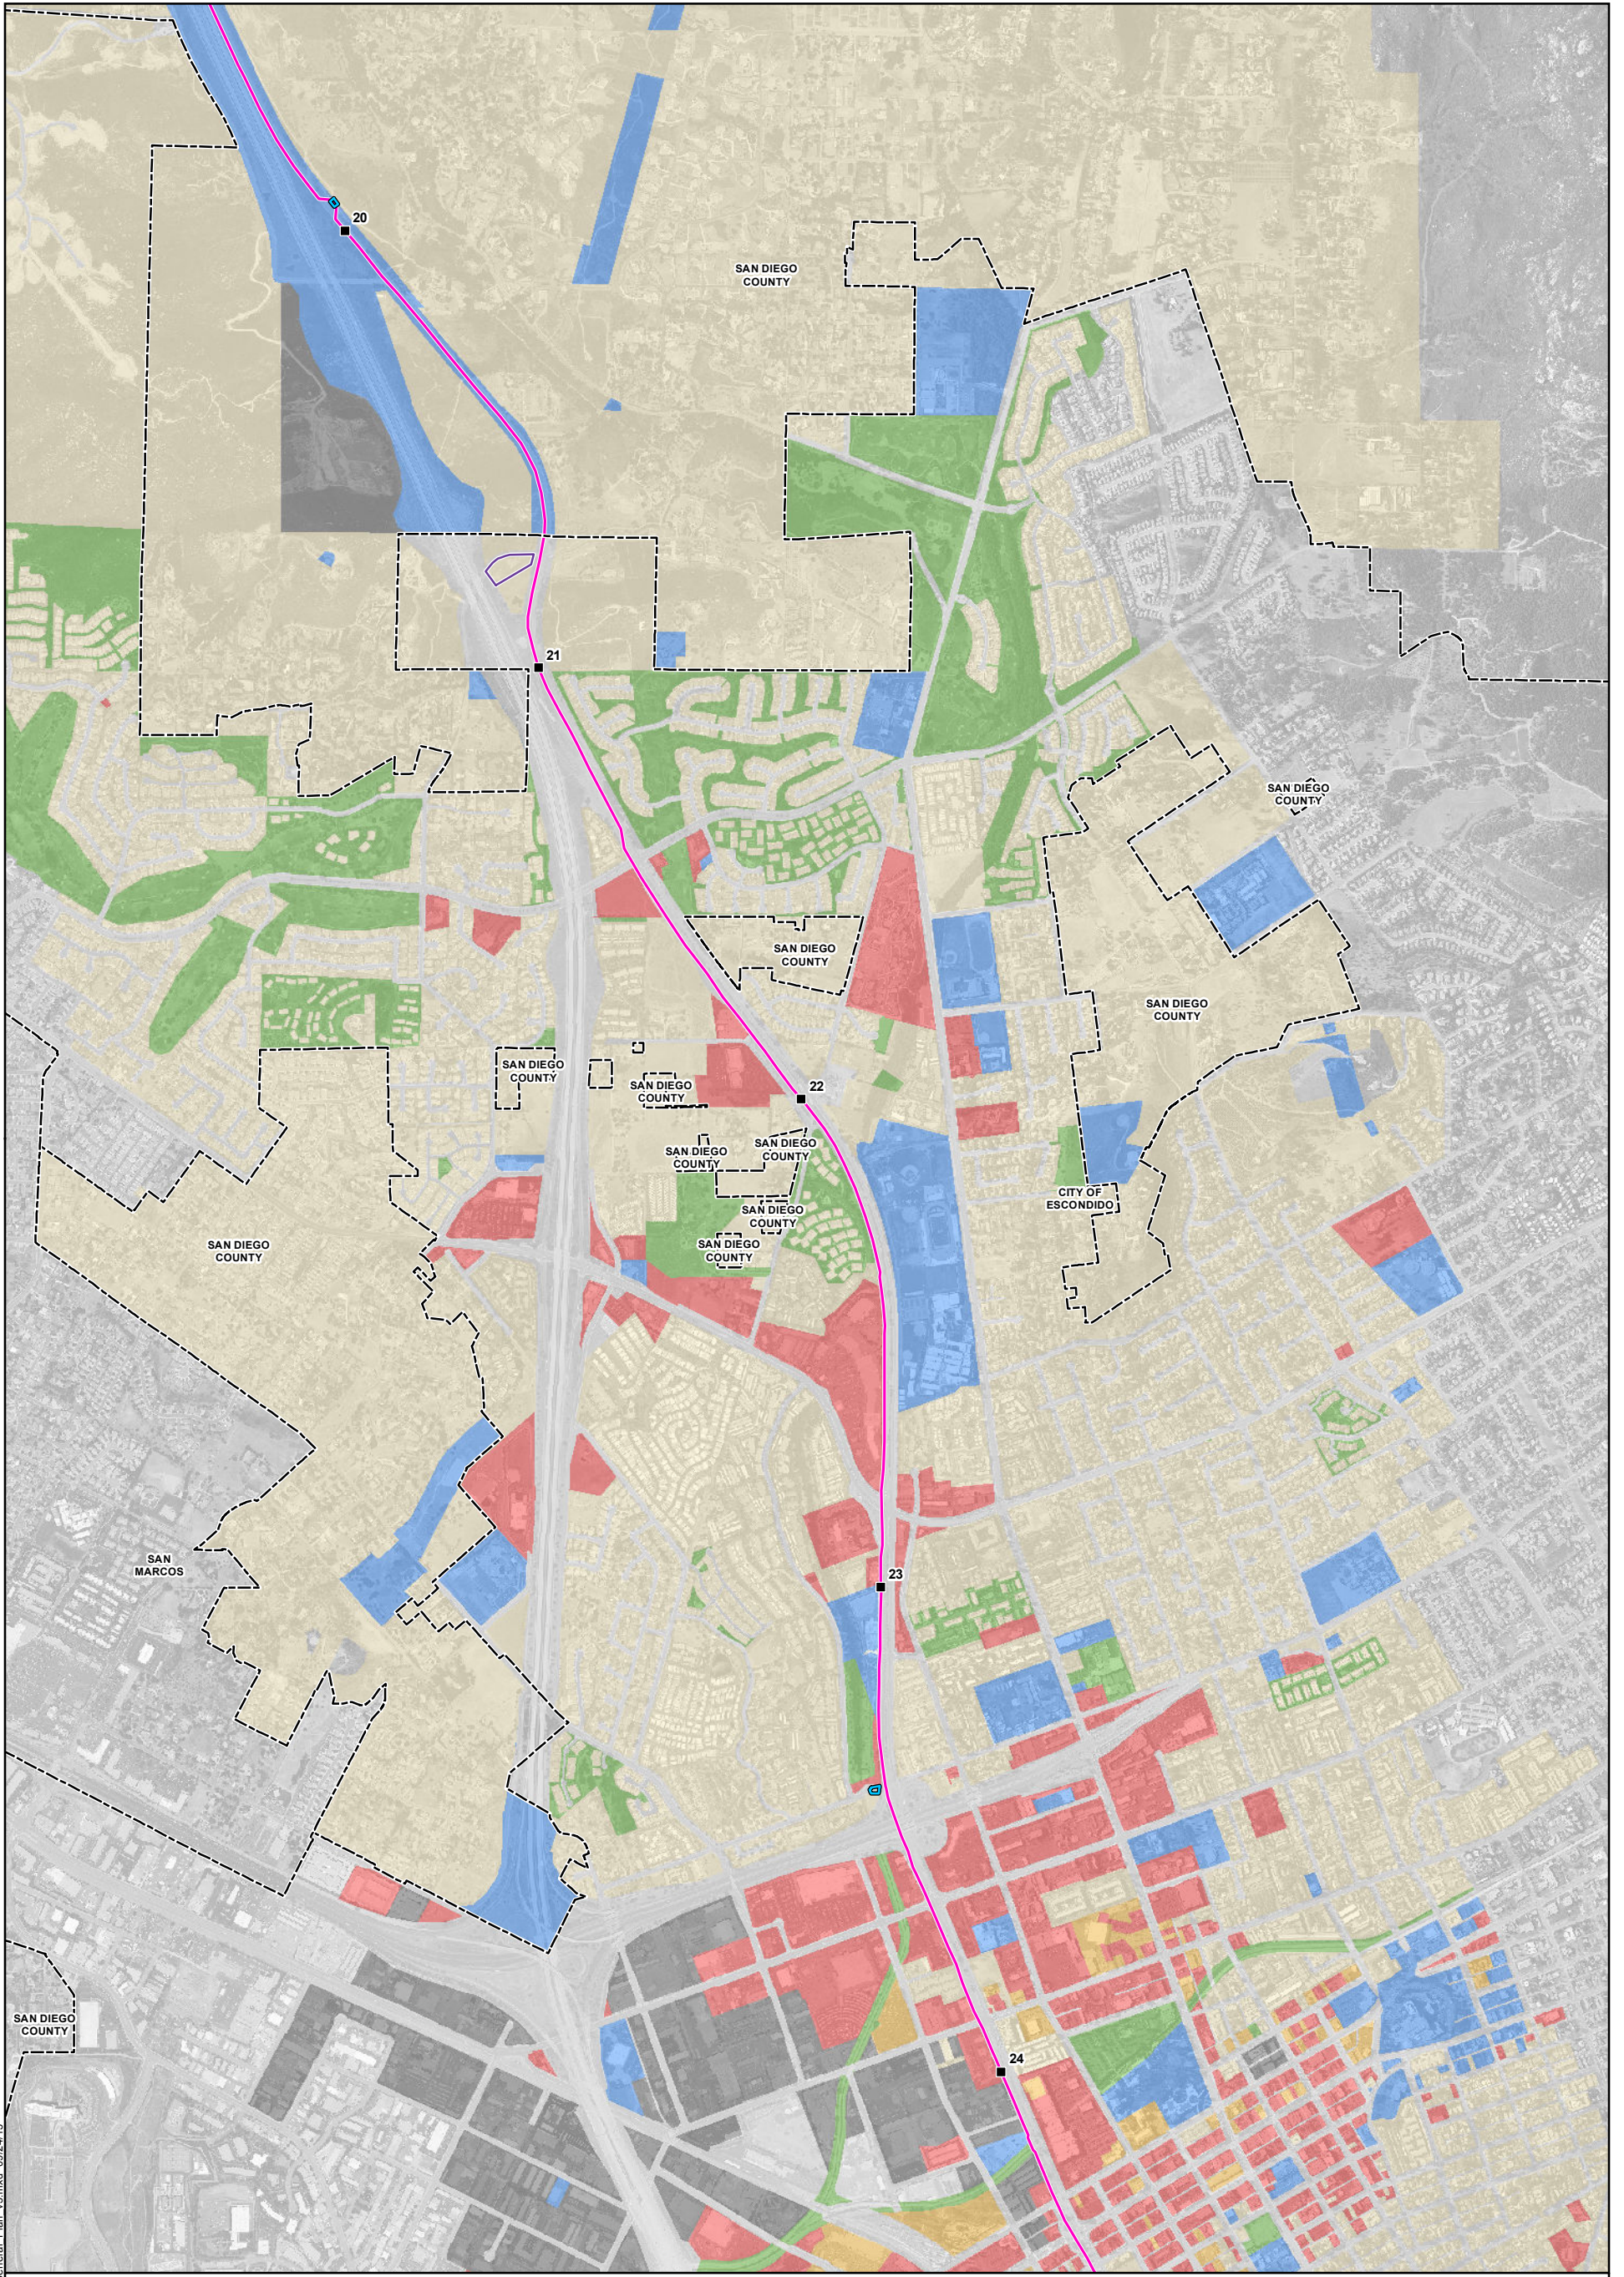


Attachment 4.10-B: General Plan Land Uses Map 5 of 10

Pipeline Safety & Reliability Project

- |                          |  |                                |                       |
|--------------------------|--|--------------------------------|-----------------------|
| ■ Milepost               | Existing Facility                      | <b>General Plan Categories</b> | Military              |
| — Proposed Project Route | Aboveground Facility                   | Agriculture                    | Mixed Use             |
|                          | Horizontal Directional Drill Workspace | Commercial                     | Public/Quasi-Public   |
|                          | Laydown Area                           | Industrial                     | Recreation/Open Space |
|                          | City/County Boundary                   | Infrastructure                 | Residential           |

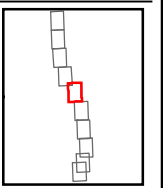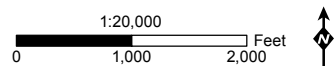



MXDs\PEAL\anulise\General Plan v3.mxd 09/24/15

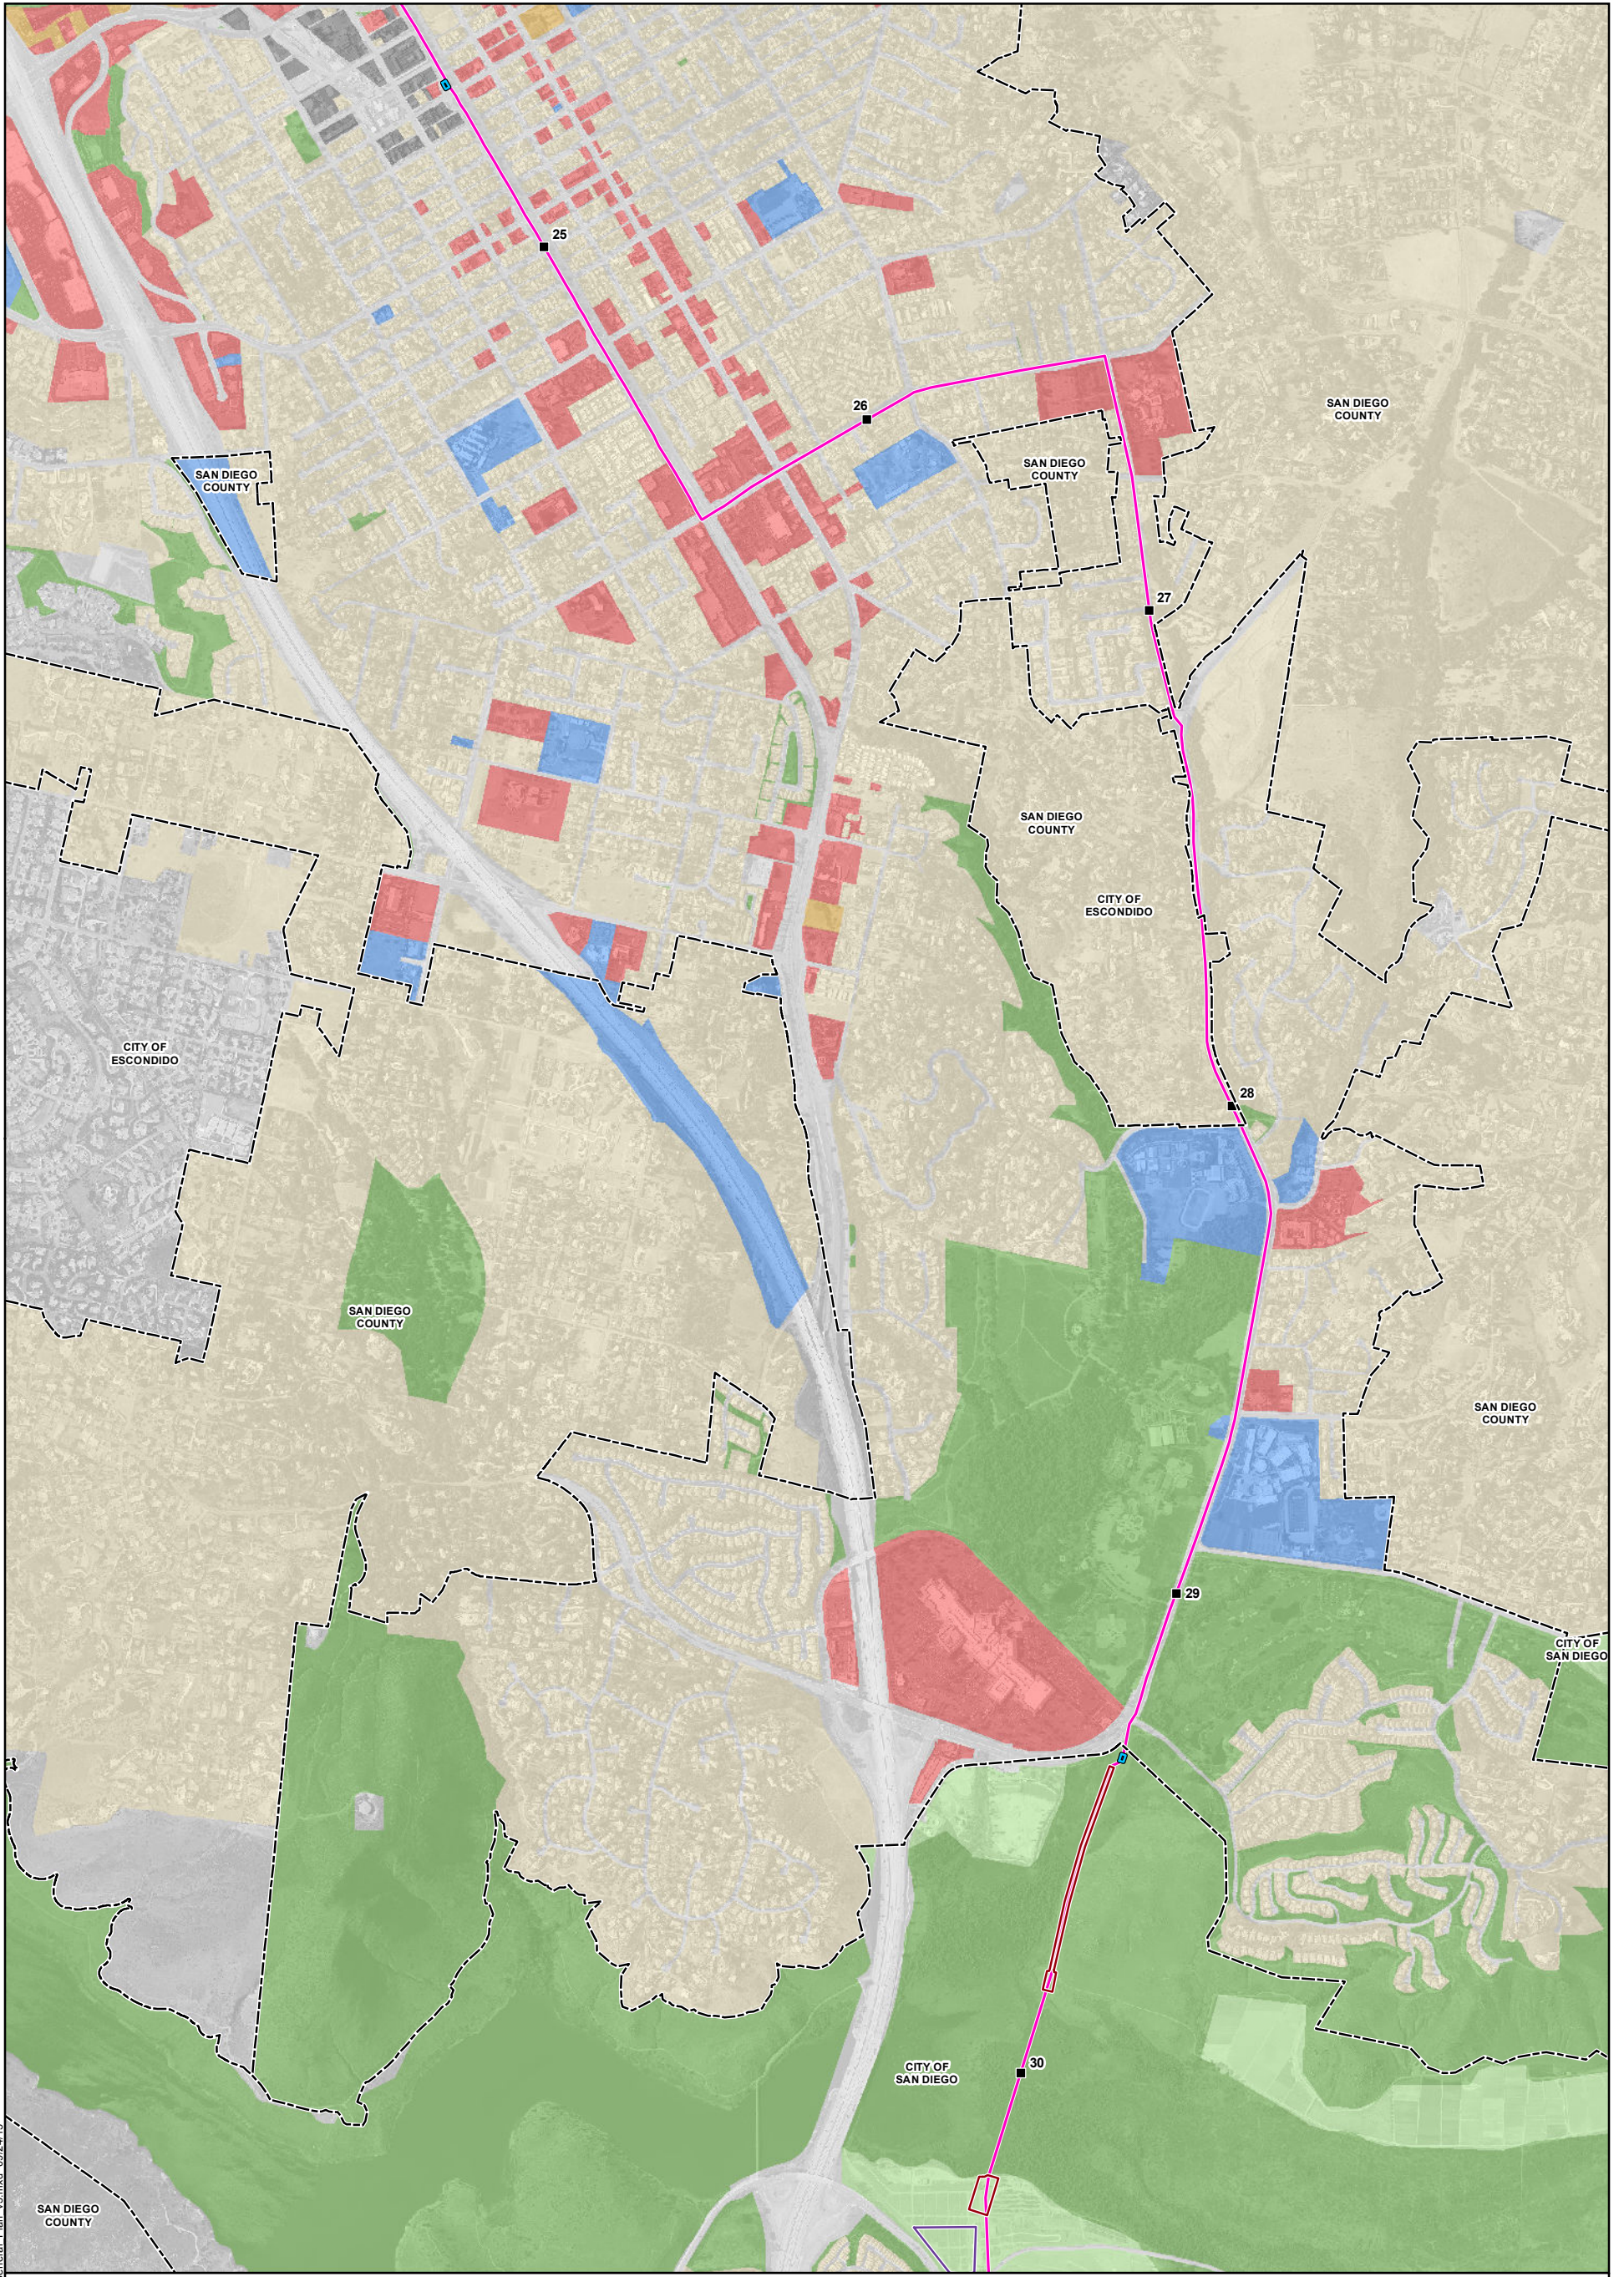


Attachment 4.10-B: General Plan Land Uses Map 6 of 10

Pipeline Safety & Reliability Project

- Milepost
  - Proposed Project Route
  - Existing Facility
  - Aboveground Facility
  - Horizontal Directional Drill Workspace
  - Laydown Area
  - City/County Boundary
- General Plan Categories**
- Agriculture
  - Commercial
  - Industrial
  - Infrastructure
  - Military
  - Mixed Use
  - Public/Quasi-Public
  - Recreation/Open Space
  - Residential

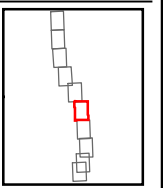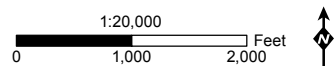



MXDs\PEAL\an\use\General Plan\_v3.mxd 09/24/15

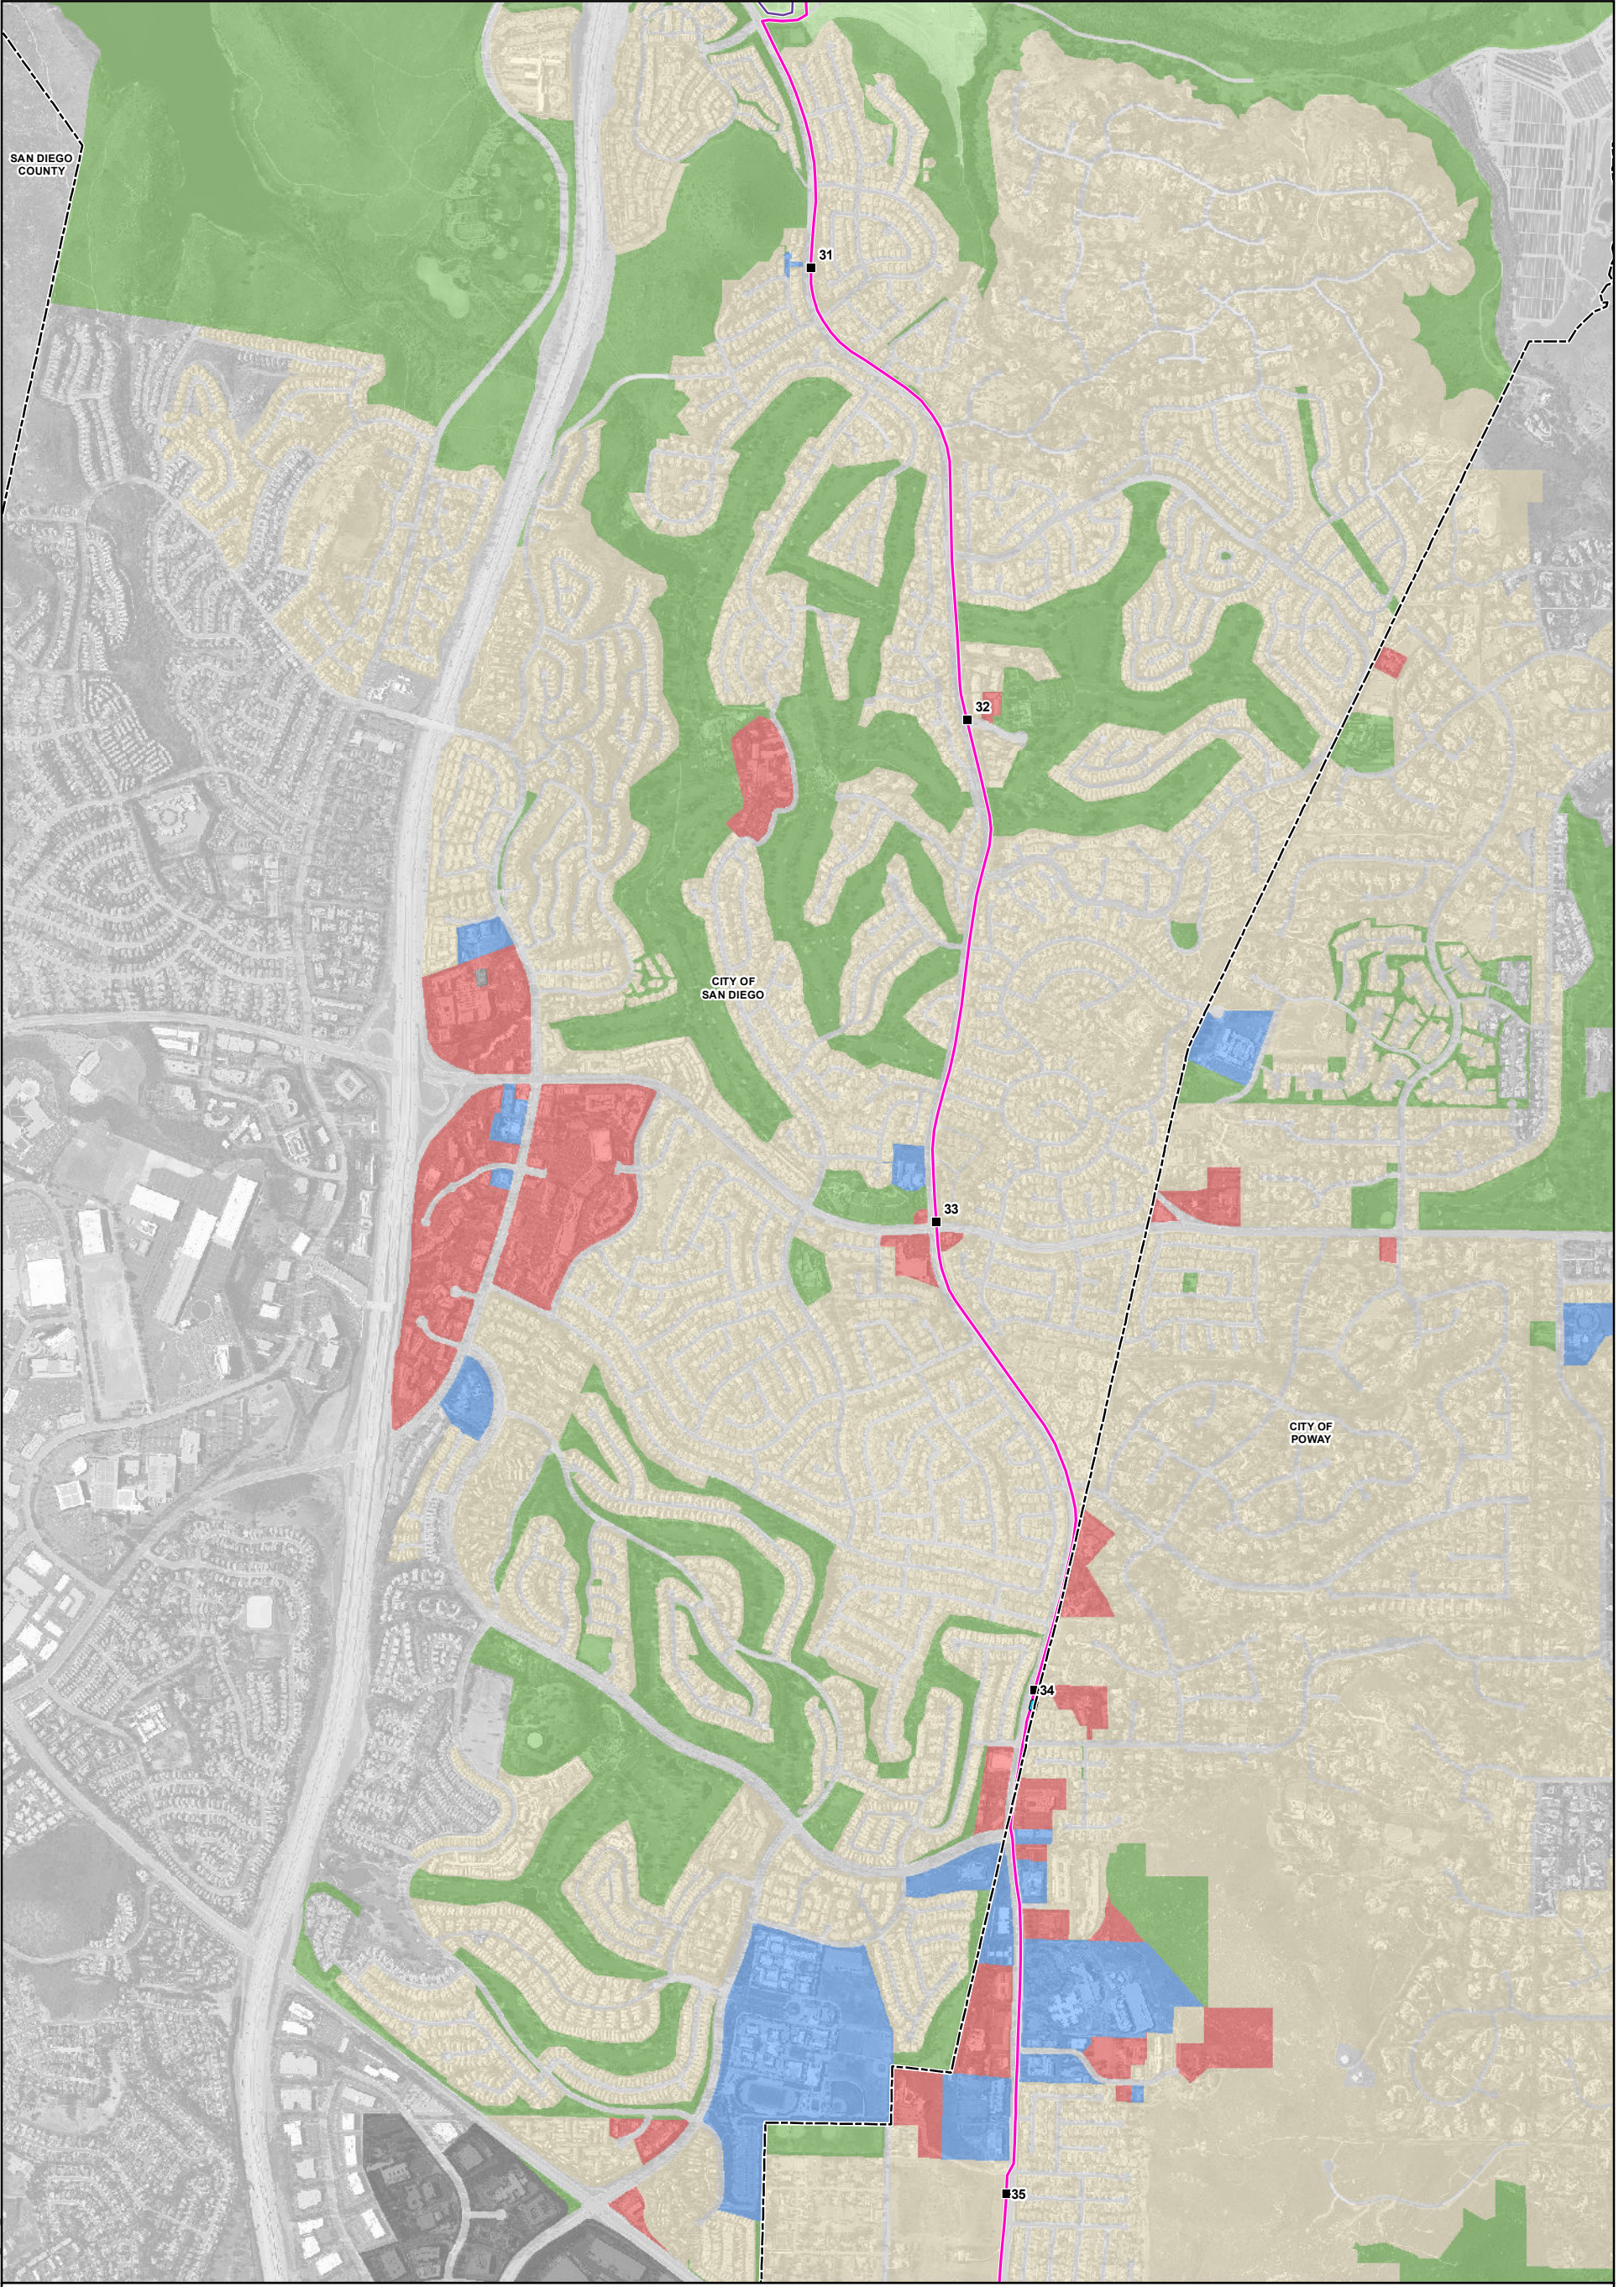


Attachment 4.10-B: General Plan Land Uses Map 7 of 10

Pipeline Safety & Reliability Project

- Milepost
- Proposed Project Route
- Existing Facility
- Aboveground Facility
- Horizontal Directional Drill Workspace
- Laydown Area
- City/County Boundary
- General Plan Categories**
- Agriculture
- Commercial
- Industrial
- Infrastructure
- Military
- Mixed Use
- Public/Quasi-Public
- Recreation/Open Space
- Residential

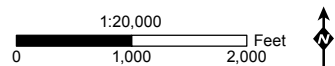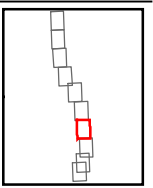



MXDs\PEAL\anduse\General Plan v3.mxd 09/24/15

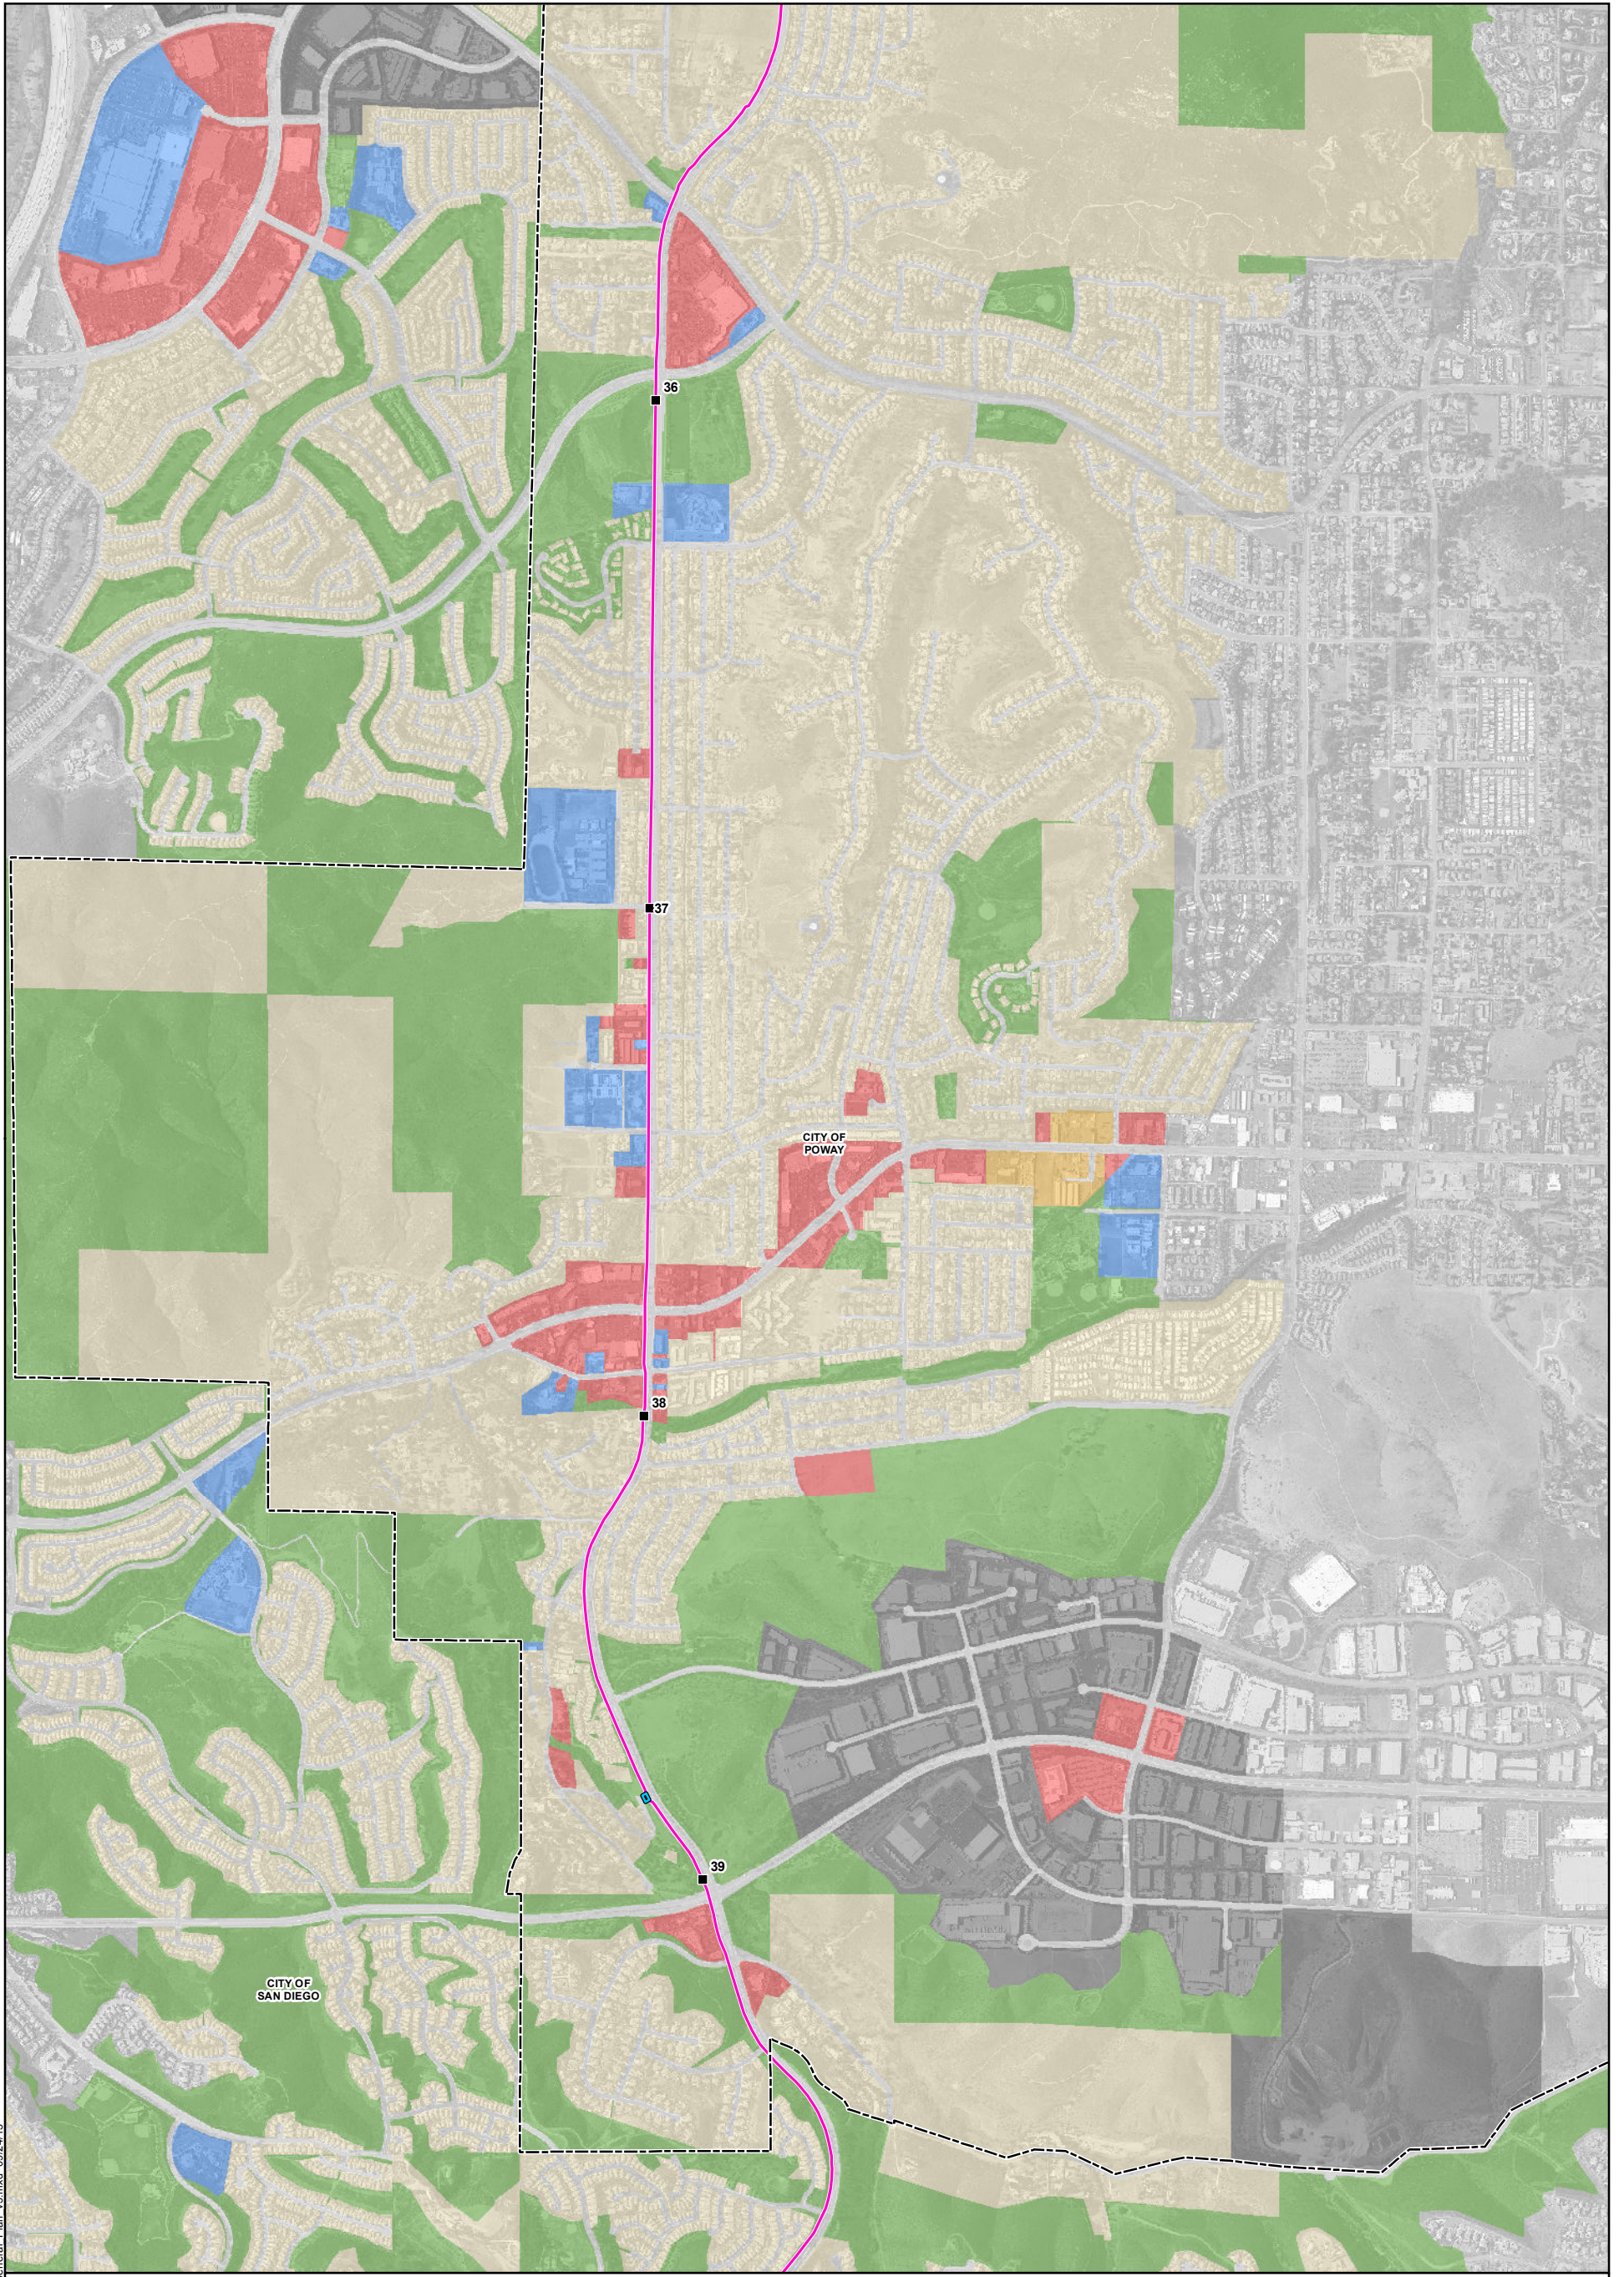

Attachment 4.10-B: General Plan Land Uses Map 8 of 10


Pipeline Safety & Reliability Project

- Milepost
- Proposed Project Route
- ▭ Existing Facility
- ▭ Aboveground Facility
- ▭ Horizontal Directional Drill Workspace
- ▭ Laydown Area
- ▭ City/County Boundary
- General Plan Categories**
- ▭ Agriculture
- ▭ Commercial
- ▭ Industrial
- ▭ Infrastructure
- ▭ Military
- ▭ Mixed Use
- ▭ Public/Quasi-Public
- ▭ Recreation/Open Space
- ▭ Residential

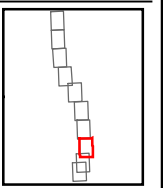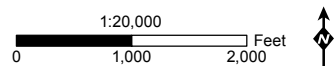

MXDs\PEAL\anduse\General Plan v3.mxd 09/24/15




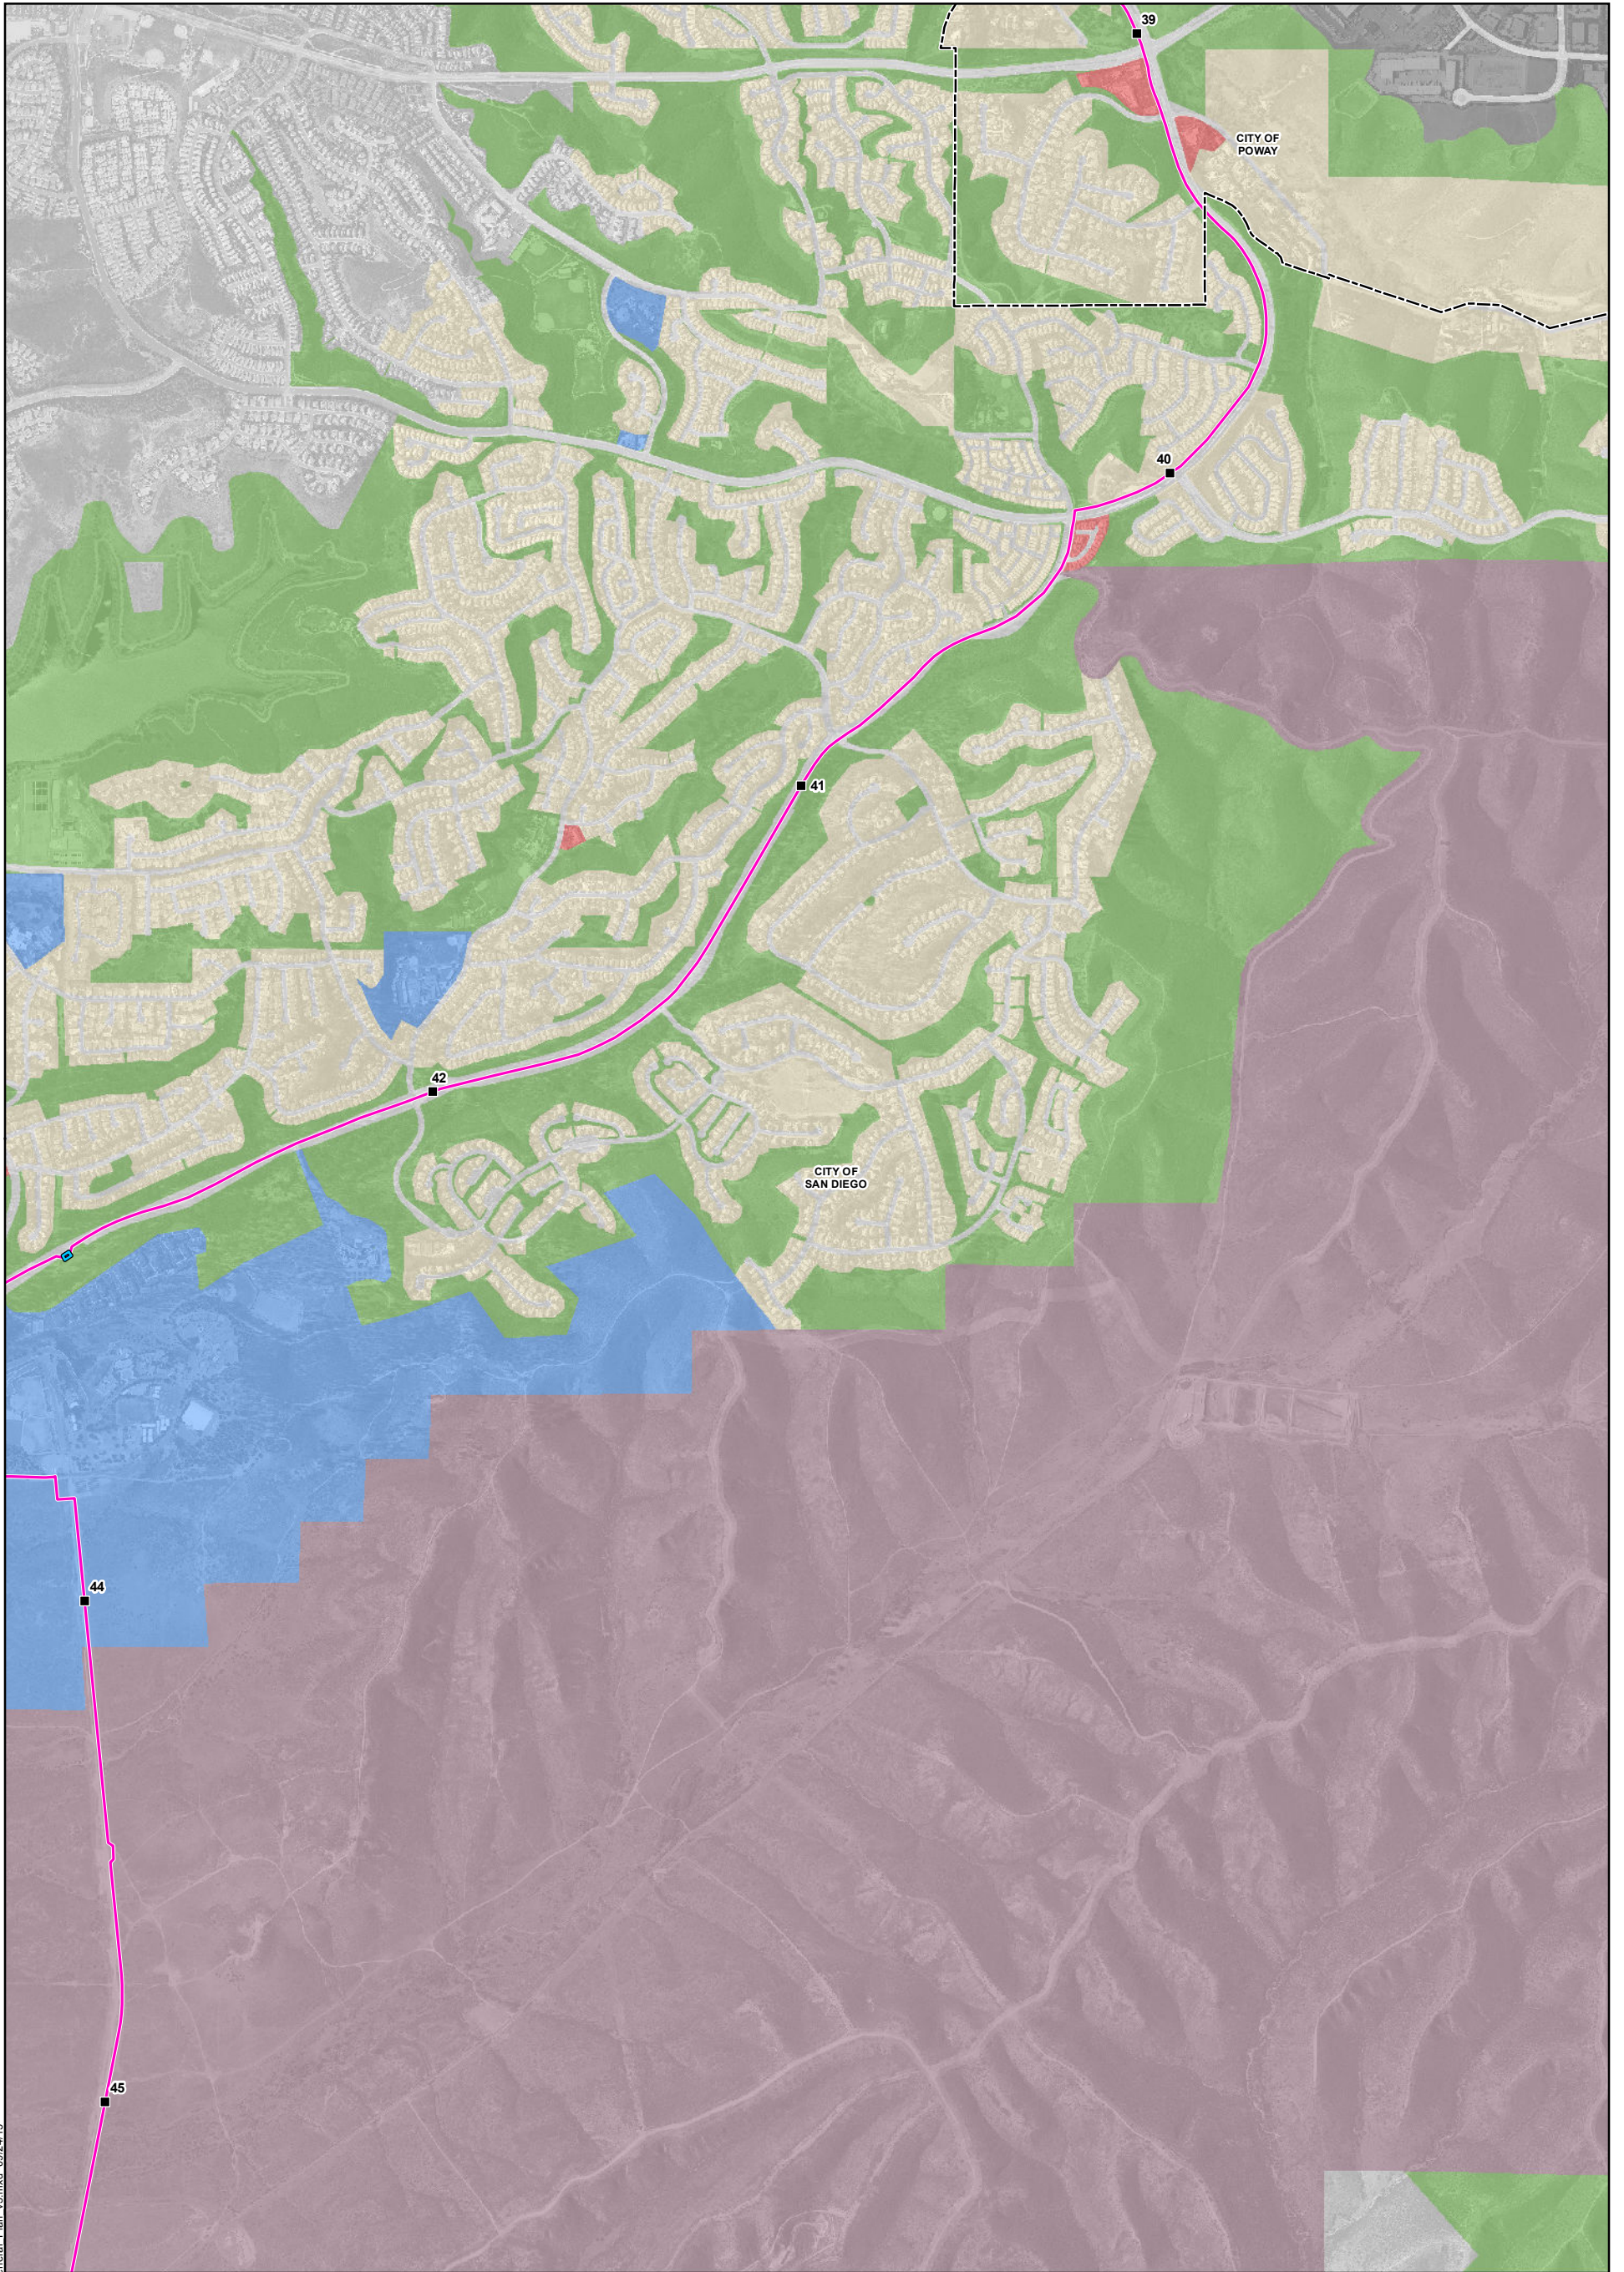



MXDs\PEAL\anduse\General Plan\_v3.mxd 09/24/15

**Attachment 4.10-B: General Plan Land Uses Map 9 of 10**

**Pipeline Safety & Reliability Project**

- |                          |  |                                |                       |
|--------------------------|--|--------------------------------|-----------------------|
| ■ Milepost               | Existing Facility                      | <b>General Plan Categories</b> | Military              |
| — Proposed Project Route | Aboveground Facility                   | Agriculture                    | Mixed Use             |
|                          | Horizontal Directional Drill Workspace | Commercial                     | Public/Quasi-Public   |
|                          | Laydown Area                           | Industrial                     | Recreation/Open Space |
|                          | City/County Boundary                   | Infrastructure                 | Residential           |

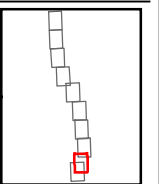
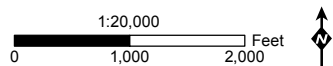


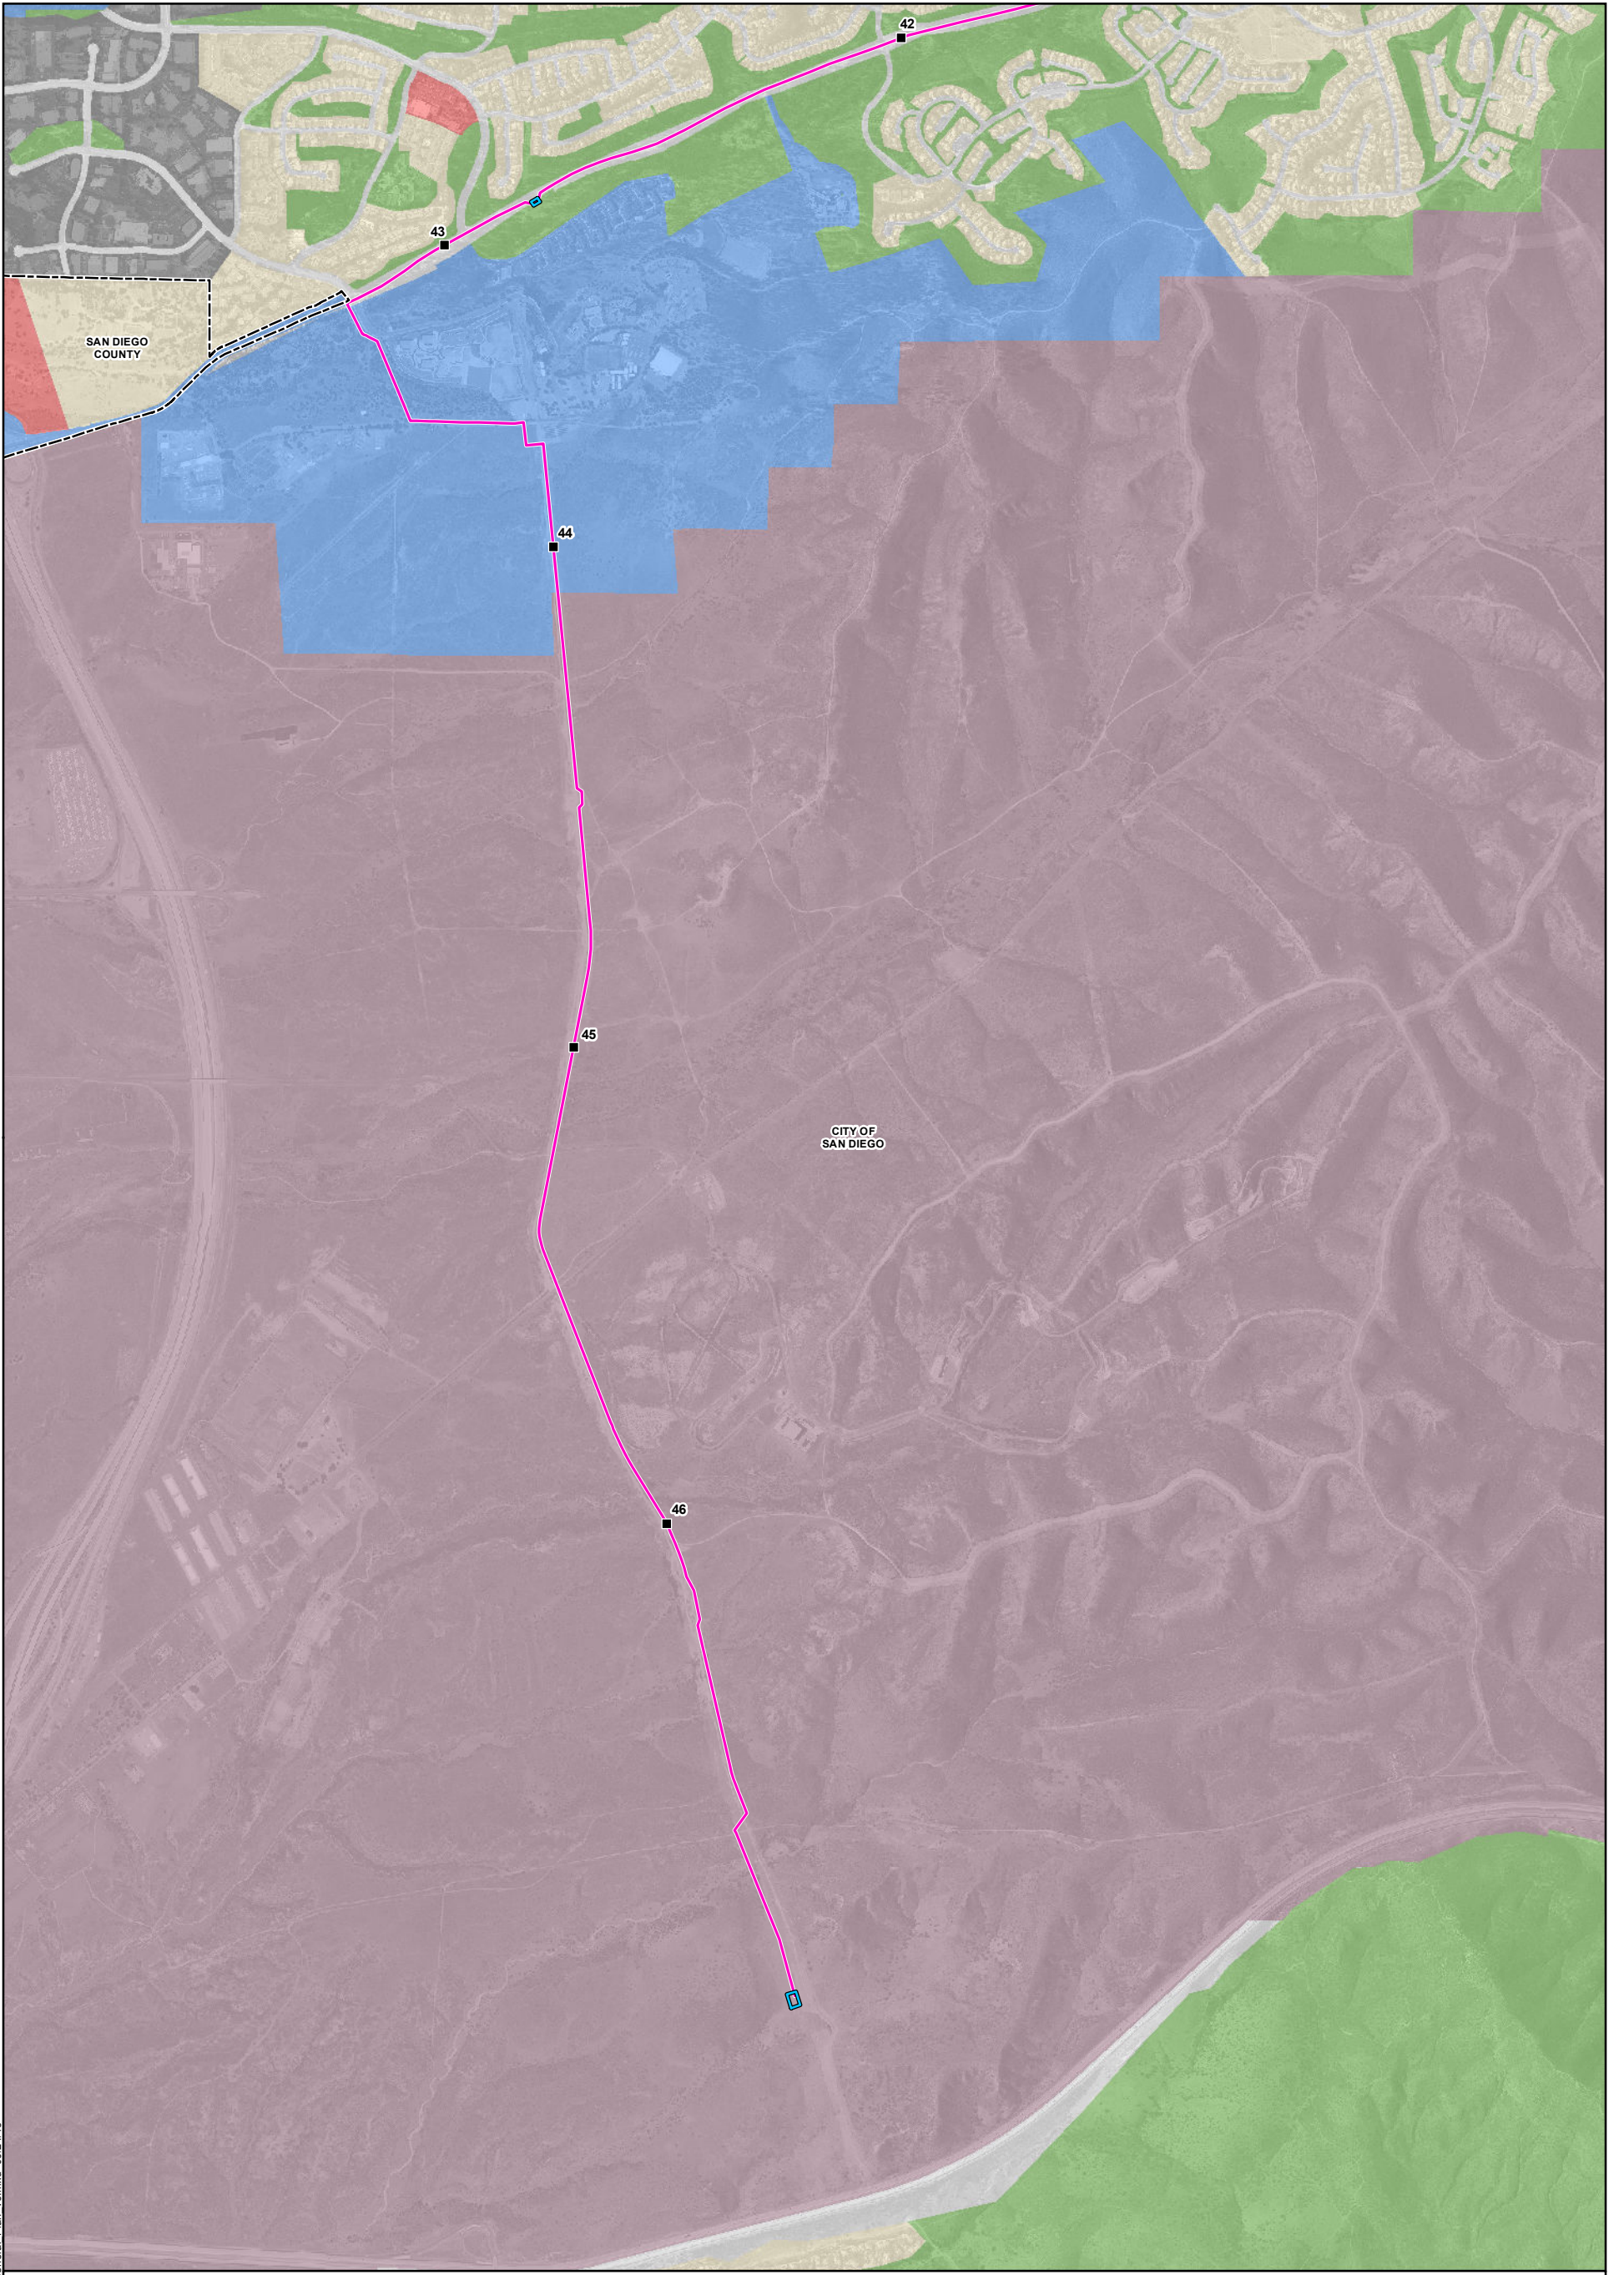

Attachment 4.10-B: General Plan Land Uses Map 10 of 10

Pipeline Safety & Reliability Project

- Milepost
- Proposed Project Route
- ▭ Existing Facility
- ▭ Aboveground Facility
- ▭ Horizontal Directional Drill Workspace
- ▭ Laydown Area
- ▭ City/County Boundary
- General Plan Categories**
- Agriculture
- Commercial
- Industrial
- Infrastructure
- Military
- Mixed Use
- Public/Quasi-Public
- Recreation/Open Space
- Residential

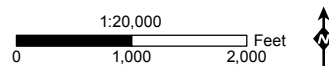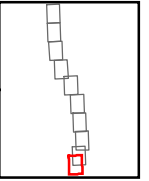

MXDs\PEAL\anduse\General Plan\_v3.mxd 09/24/15