

Antelope-Pardee 500-kV Transmission Project
B. DESCRIPTION OF PROPOSED PROJECT/ACTION AND ALTERNATIVES

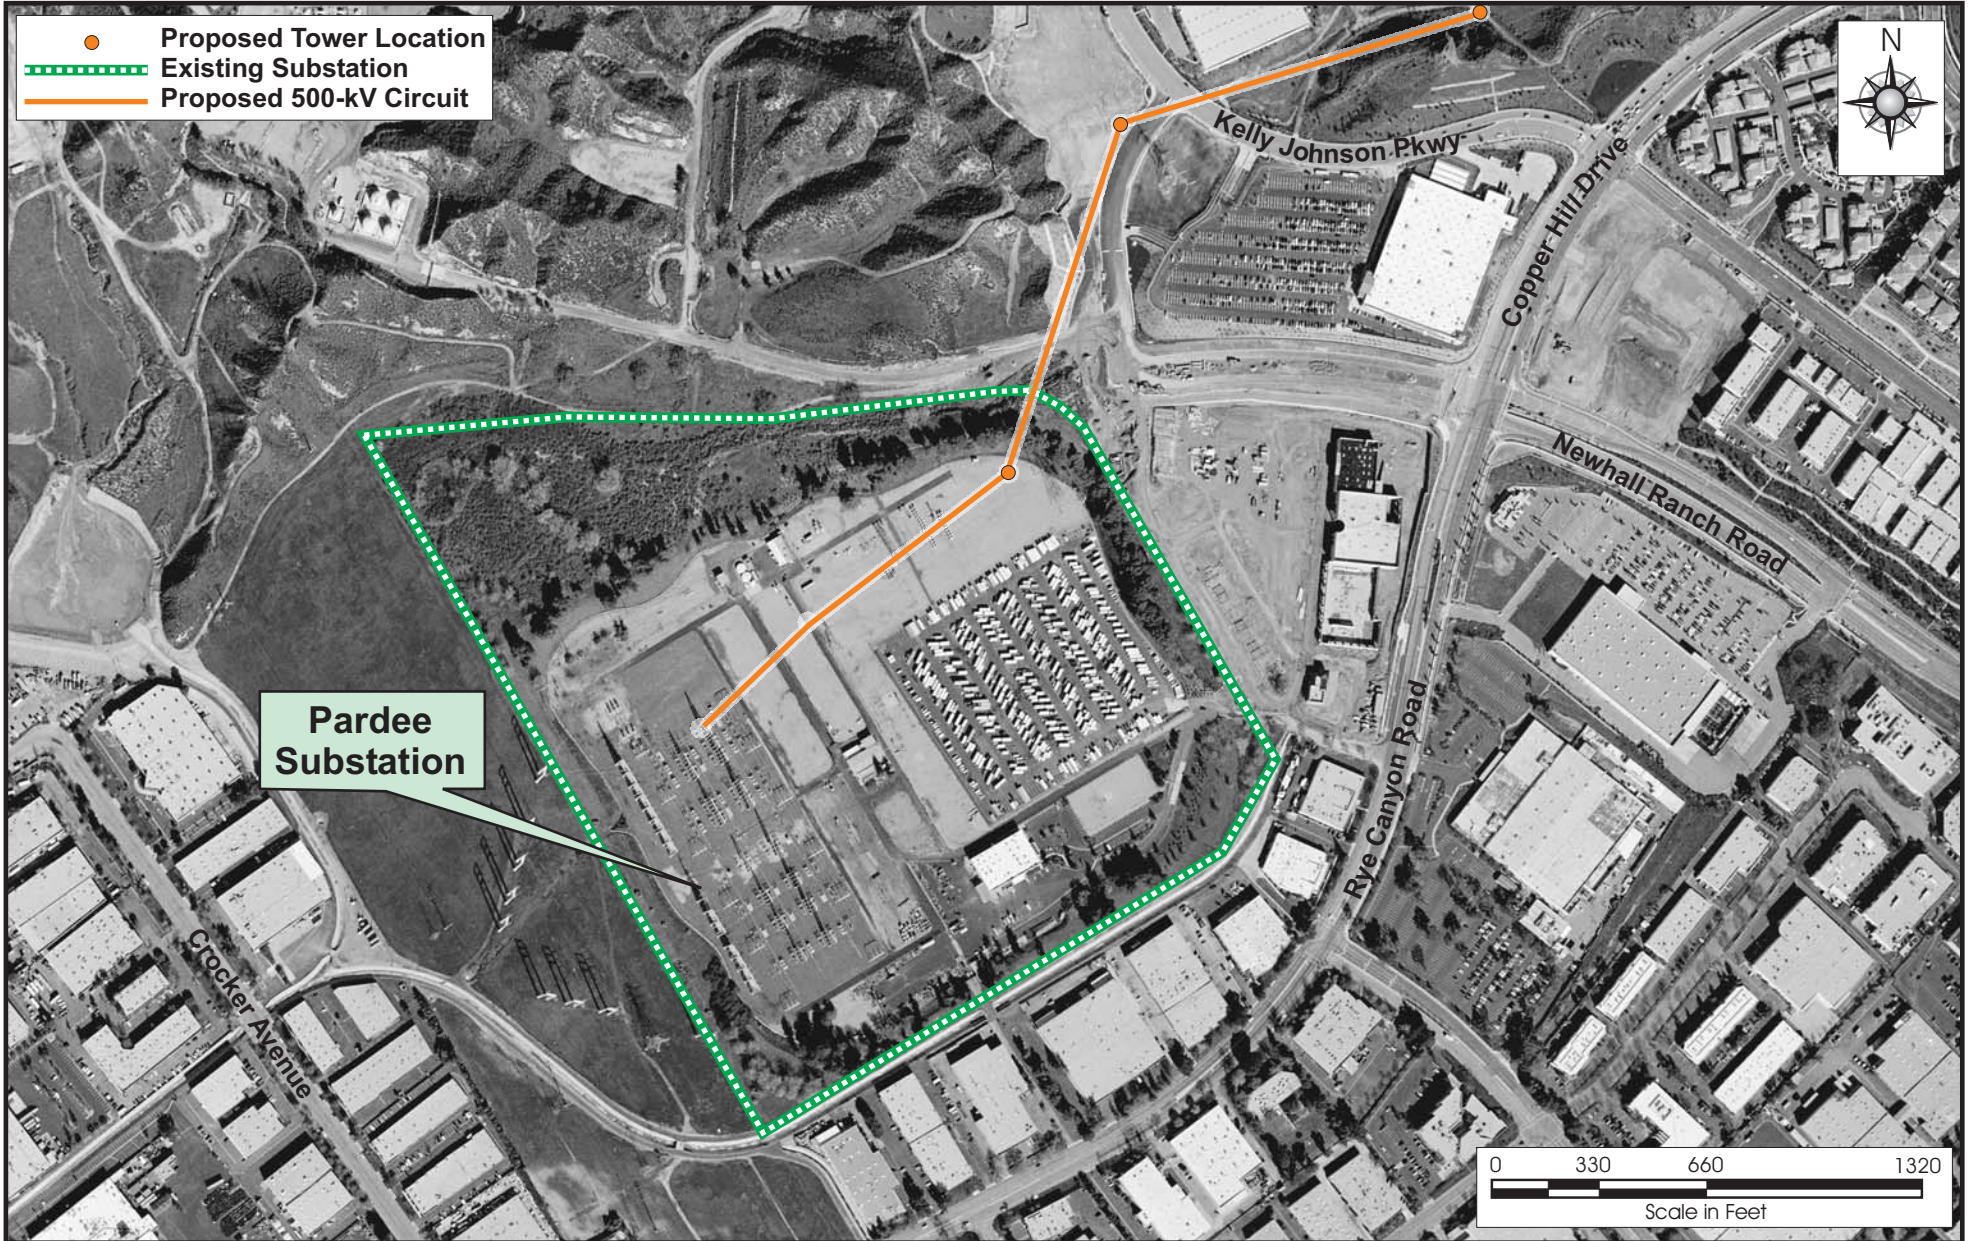


Figure B.2-14
Pardee Substation with
Proposed Project Modifications