


Antelope Transmission Project, Segments 2 & 3  
 B. DESCRIPTION OF PROPOSED PROJECT



**Figure B.2-13**  
 Existing and Proposed ROW Configurations  
 for Mile S3-33.8 to Mile S3-35.0

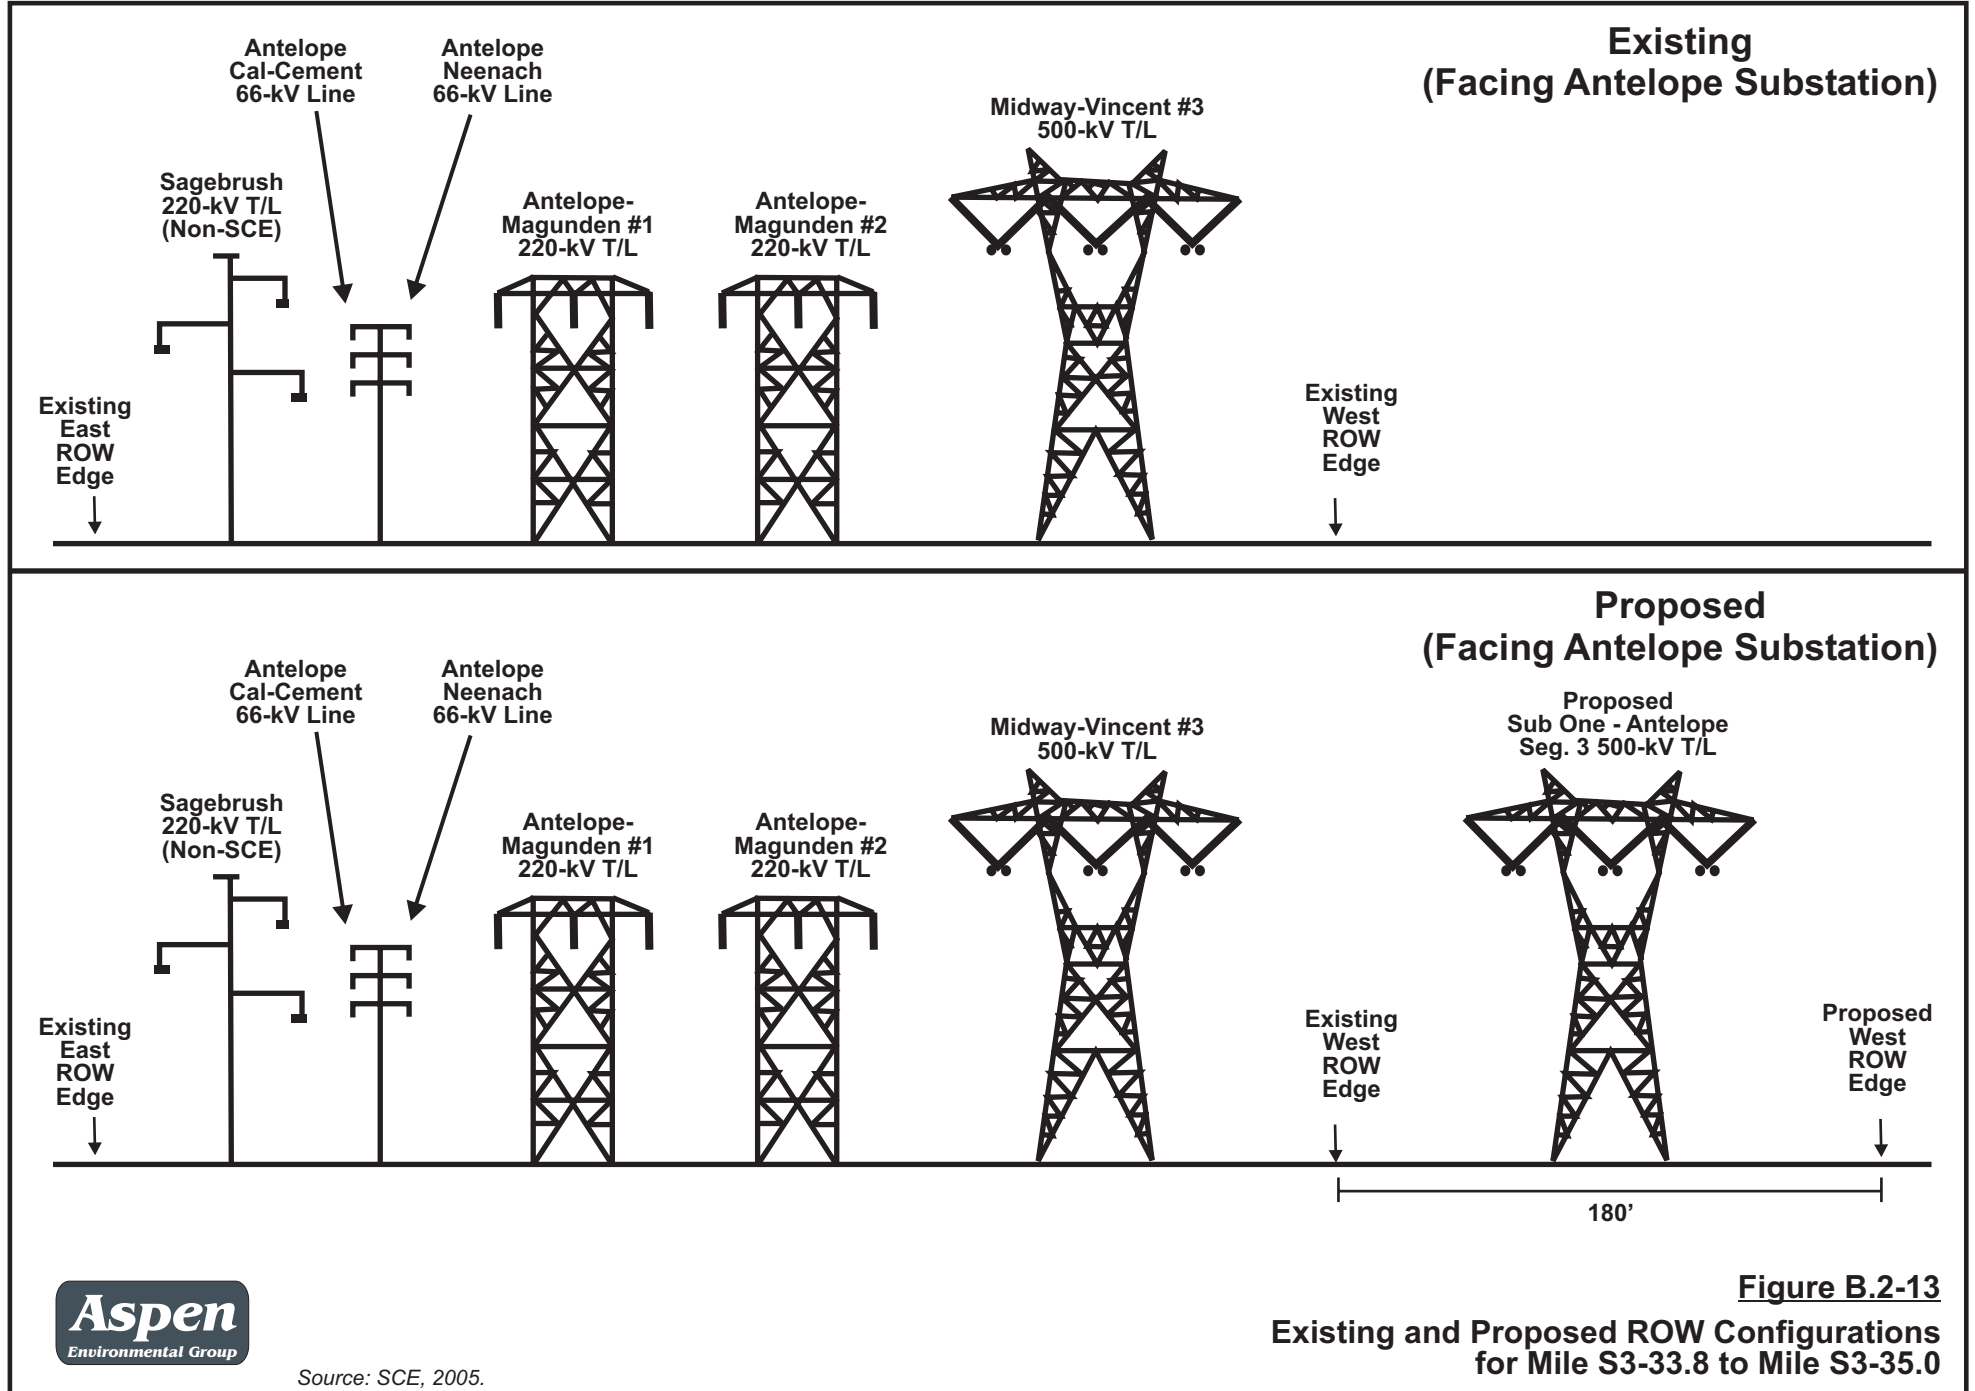

Source: SCE, 2005.