


**Proposed
(Facing Vincent Substation)**

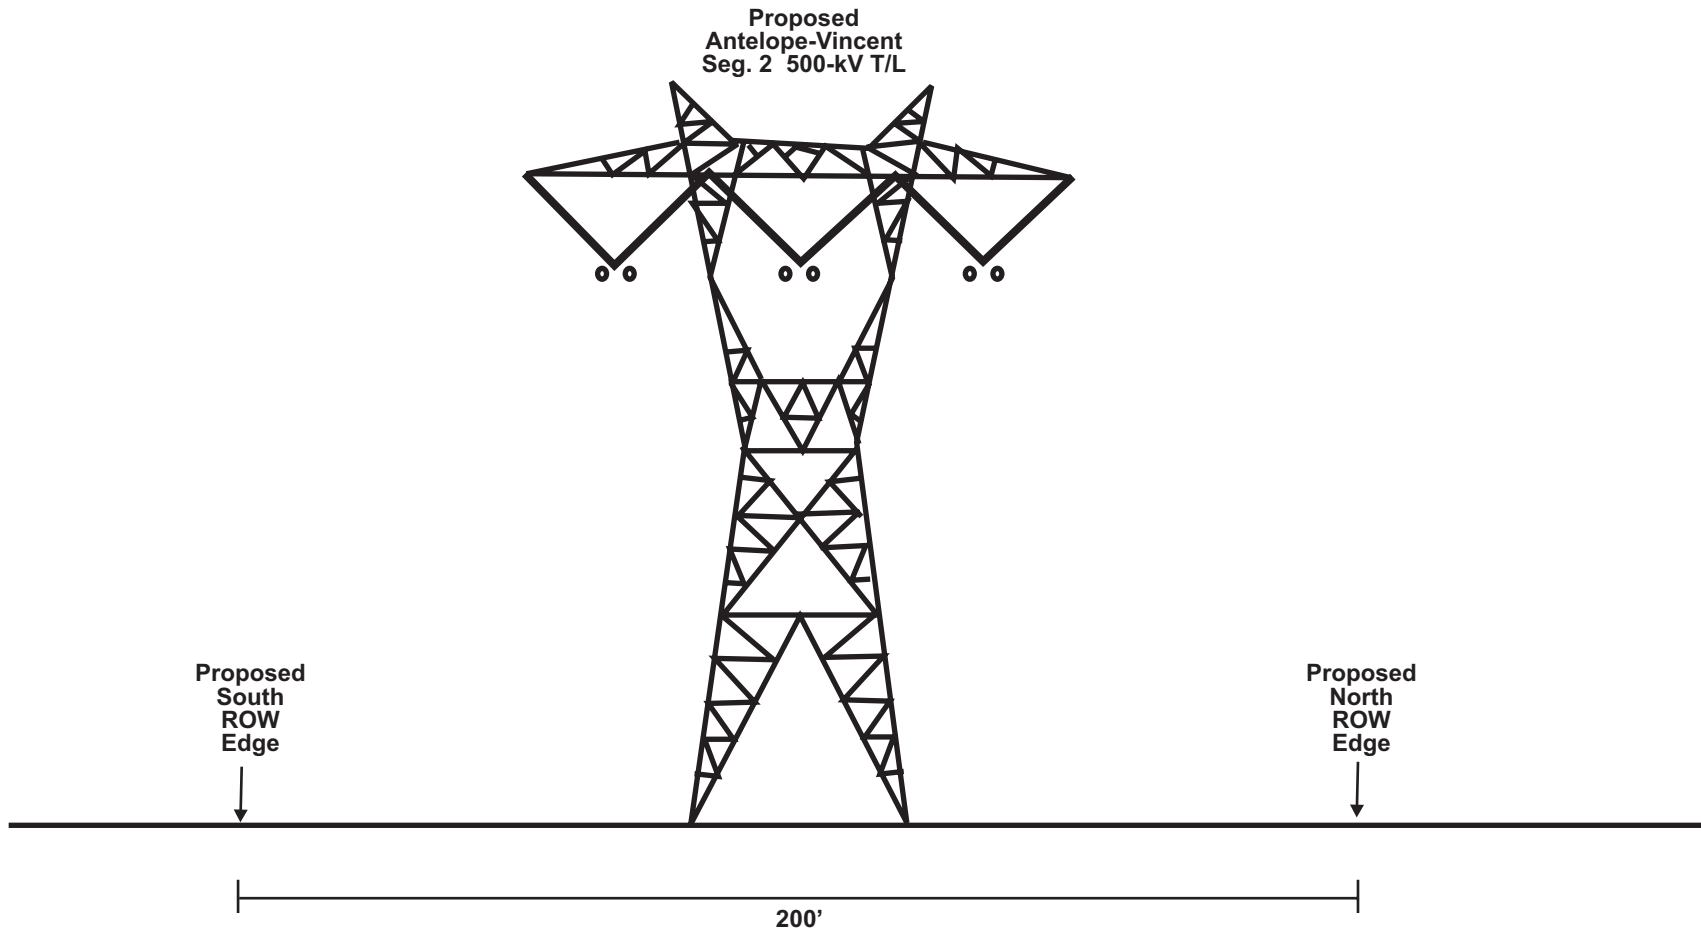

Source: SCE, 2005.

Figure B.2-17
Proposed ROW Configurations
for Mile S2-8.1 to Mile S2-10.6