


Antelope Transmission Project, Segments 2 & 3
B. DESCRIPTION OF PROPOSED PROJECT

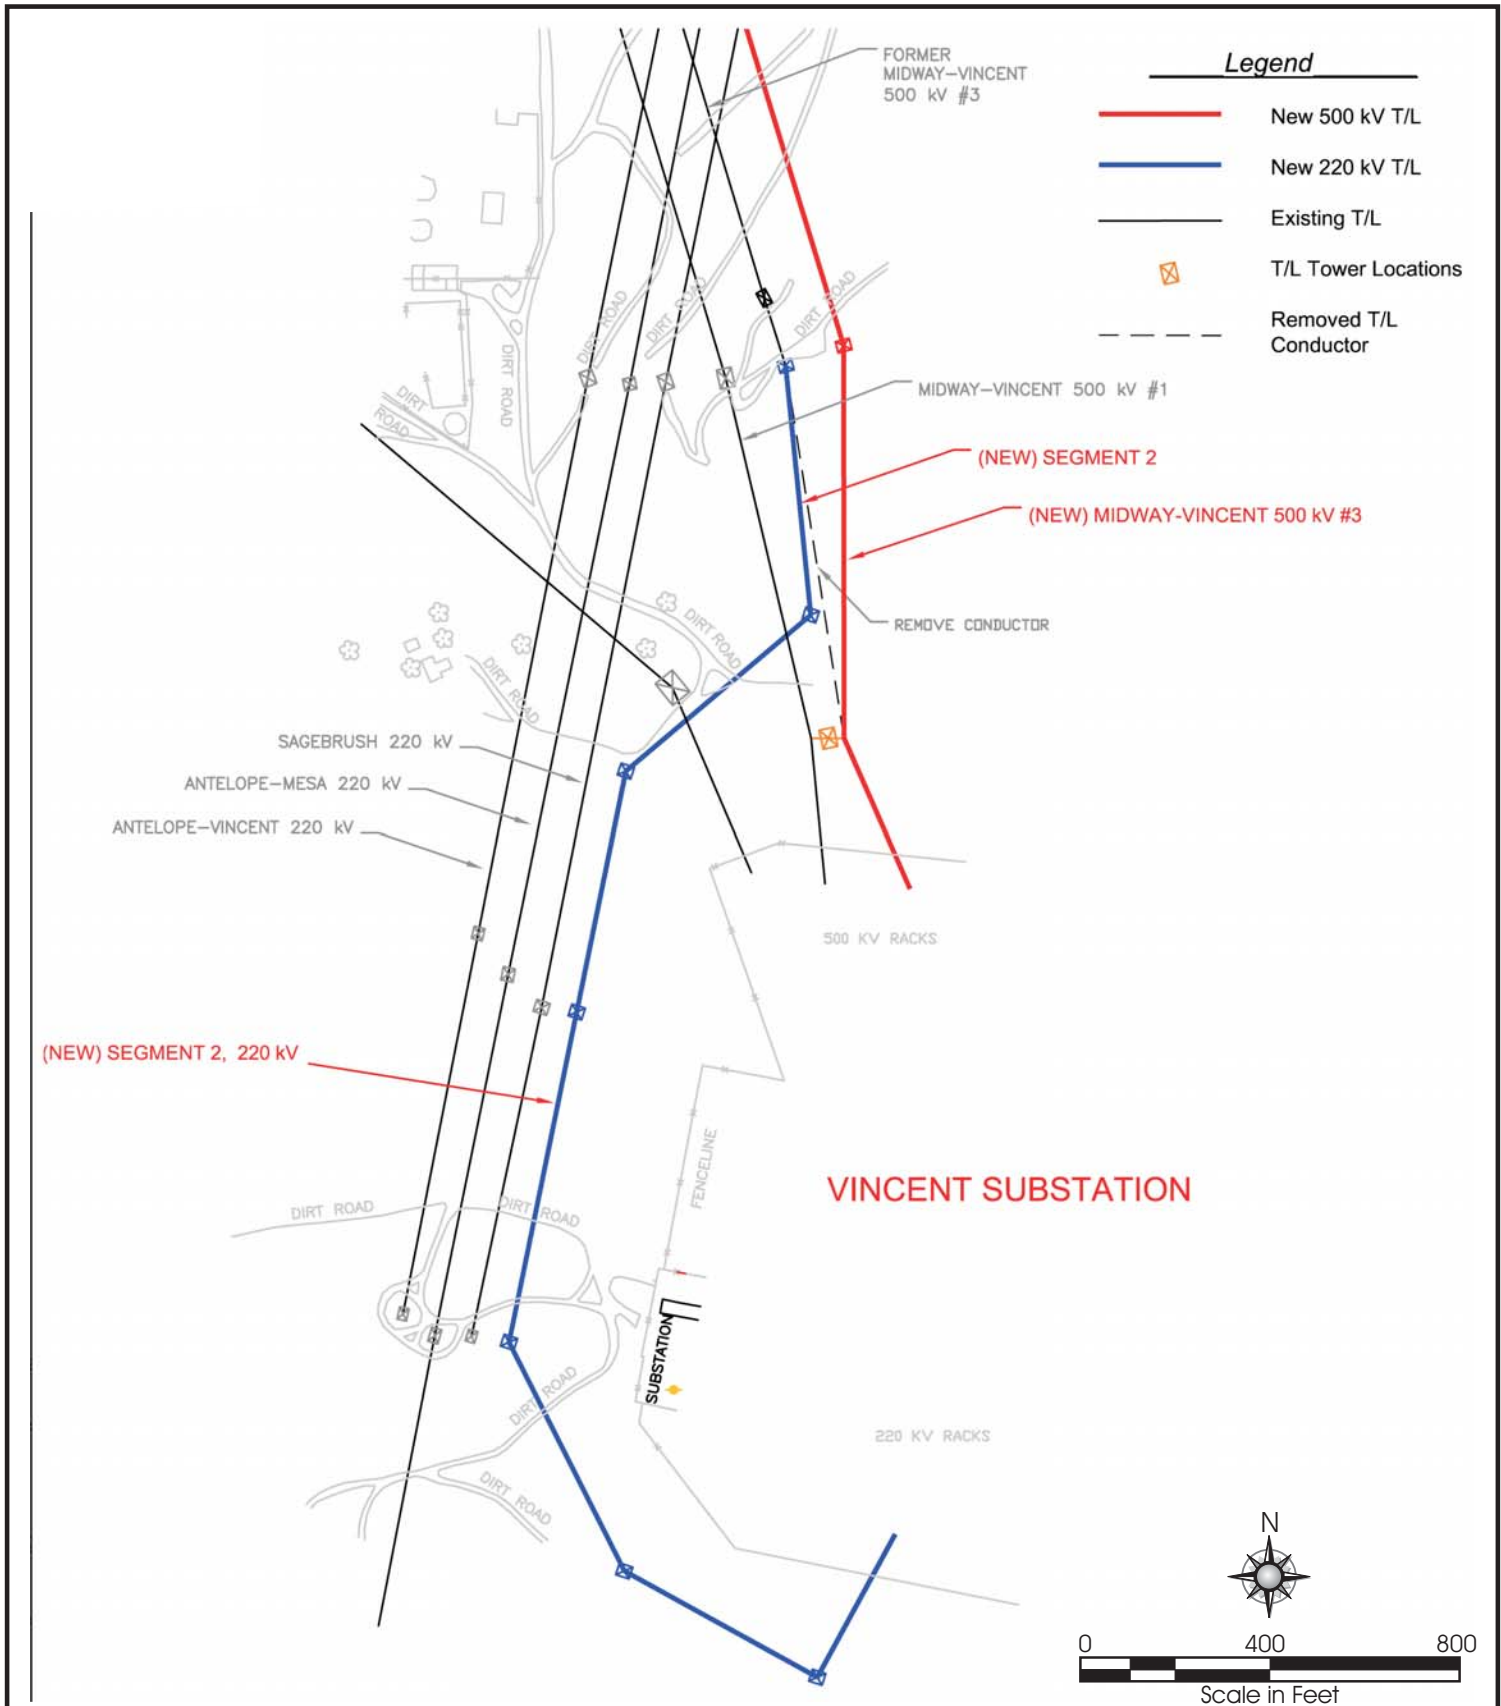

Source: SCE, 2005.

Figure B.2-21
Line Diagram of the Proposed Project and
New Midway-Vincent No. 3 Connecting to Vincent Substation