

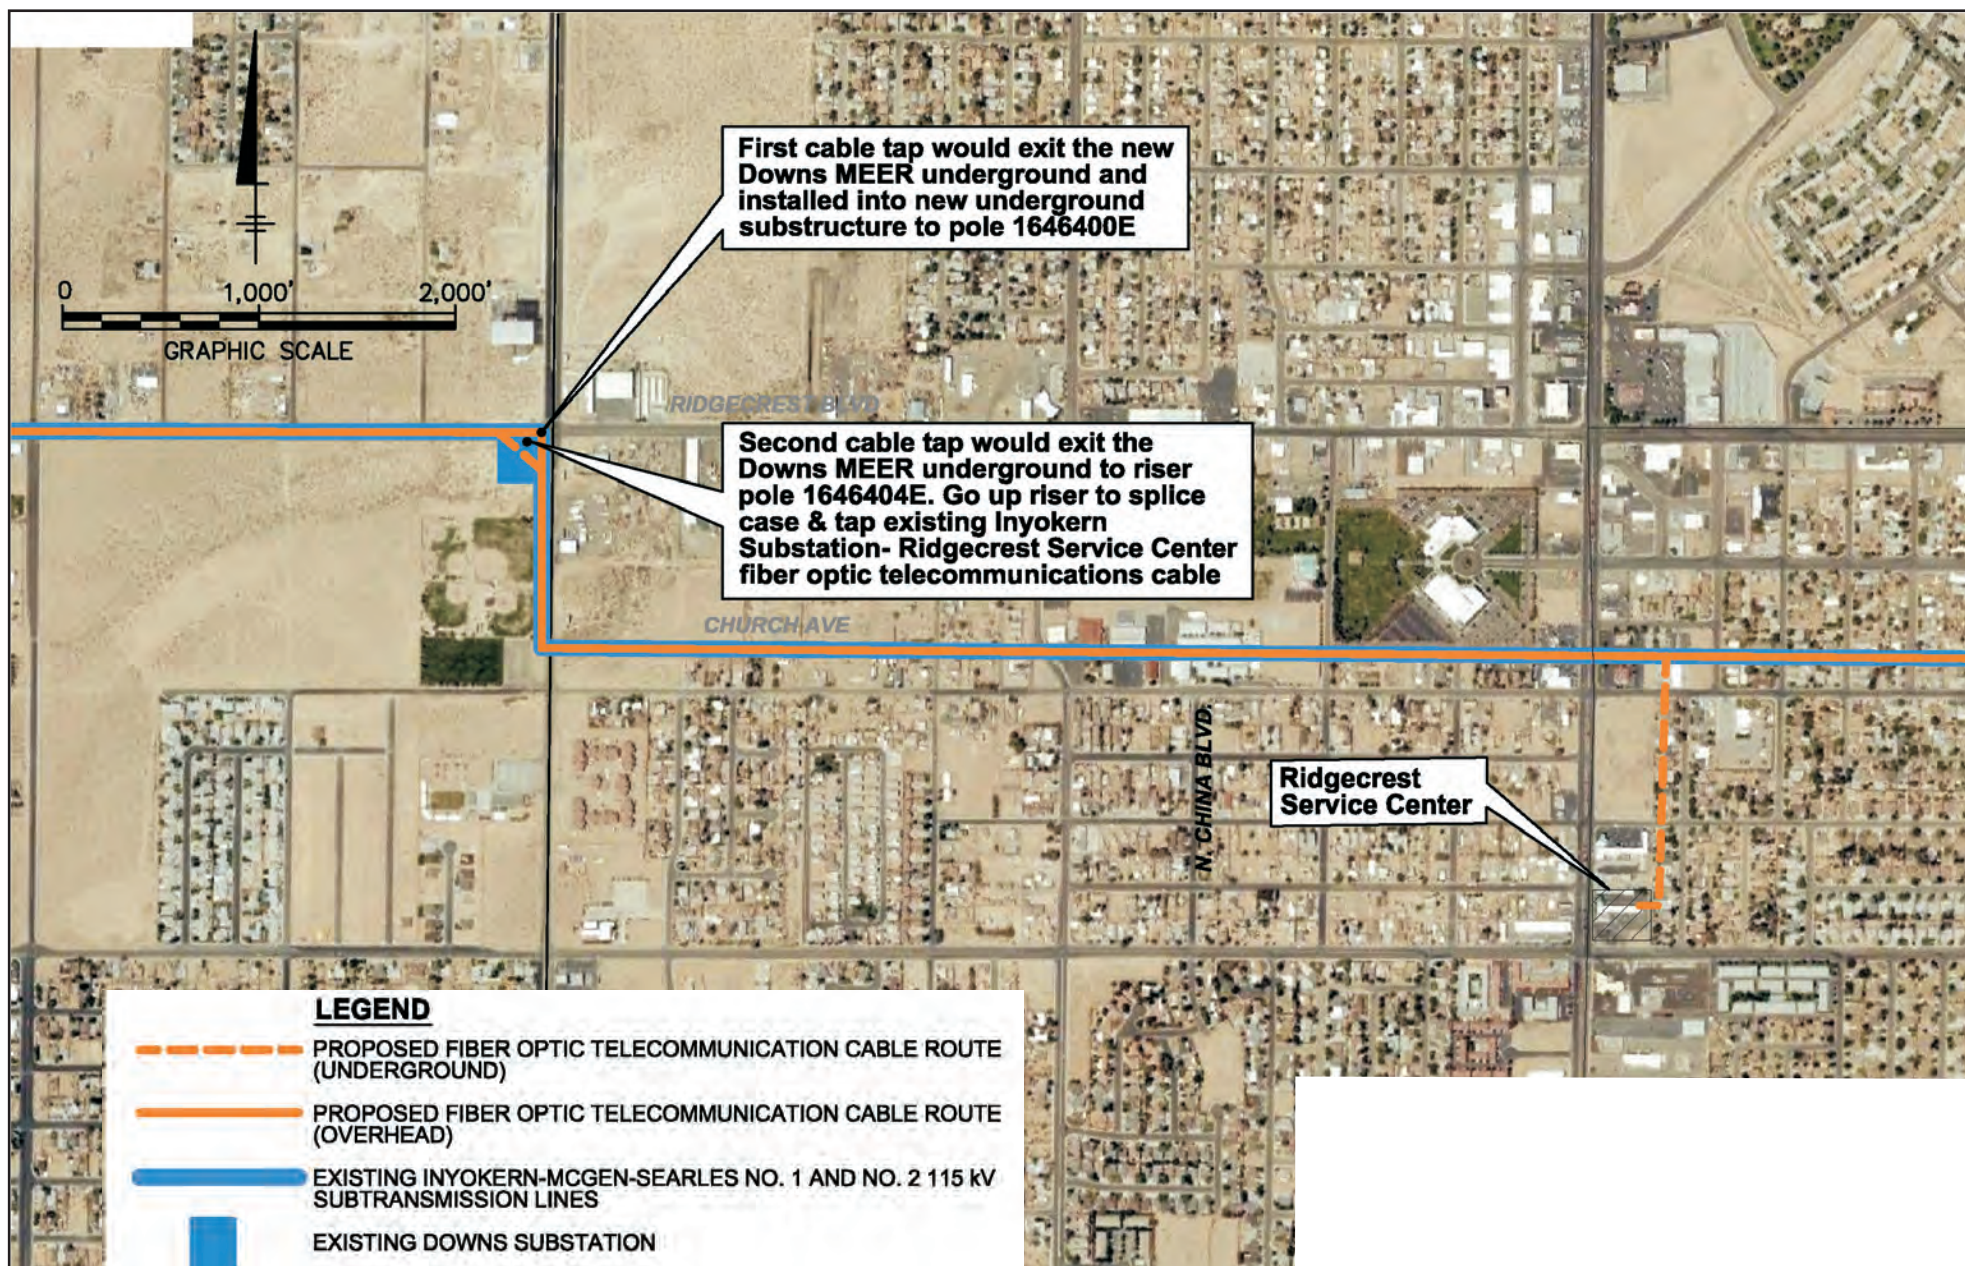


Figure B.1-18
Proposed Fiber Optic Telecommunication Cable Route
- Segment 4 (End)