



WEST OF DEVERS 230KV SYSTEM EXISTING

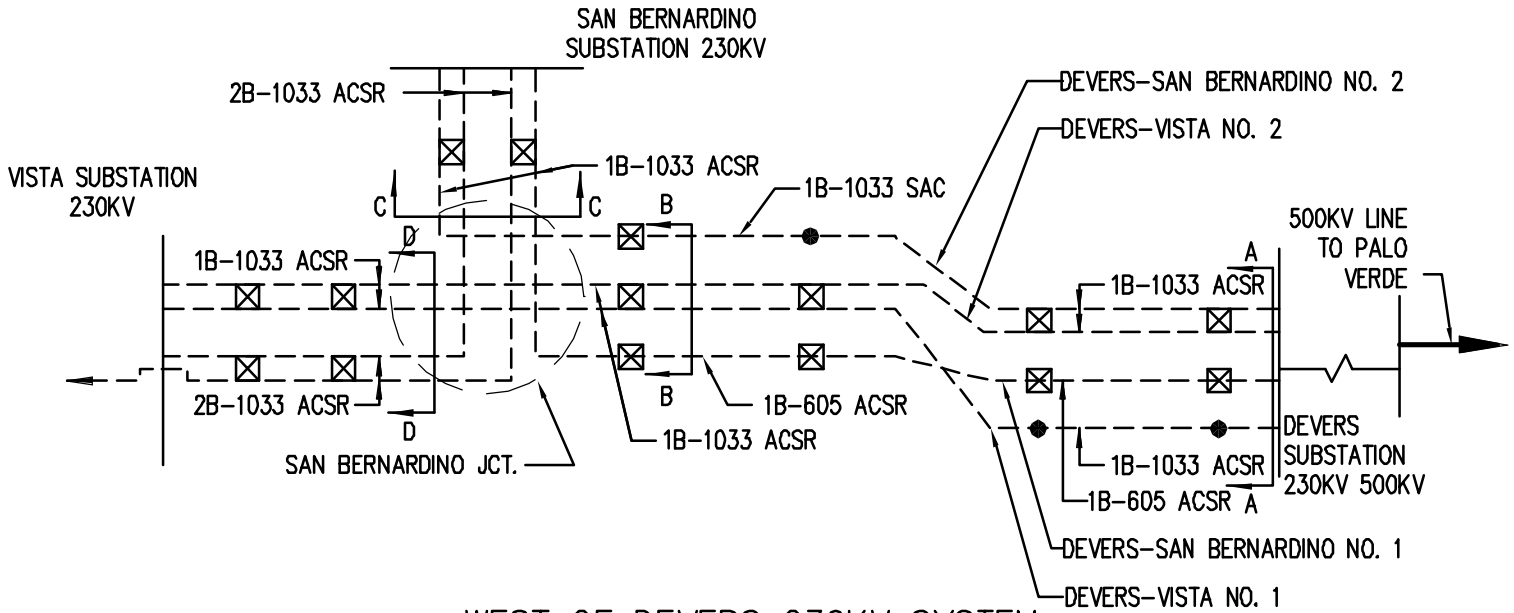

WEST OF DEVERS 230KV SYSTEM PROPOSED

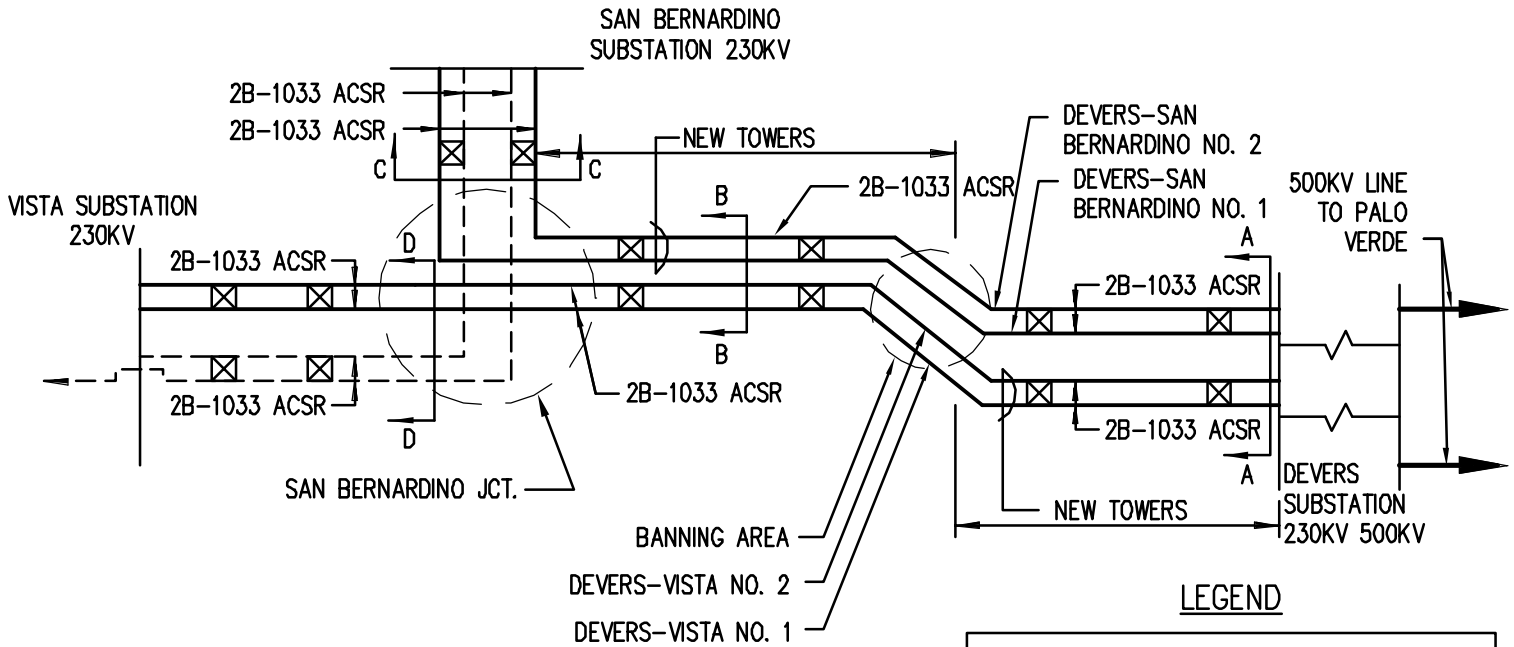

LEGEND	
	500KV LINE
	230KV LINE
	NEW CONDUCTOR
	DOUBLE-CIRCUIT TOWER
	DOUBLE-CIRCUIT TOWER
	SINGLE-CIRCUIT TOWER
	WOOD H-FRAME

Figure 3-7a
West of Devers 230kV System, Existing and Proposed