


SECTION D-D  
 EXISTING RIGHT-OF-WAY LOOKING WEST  
 (Refer to Figure 3-7a)

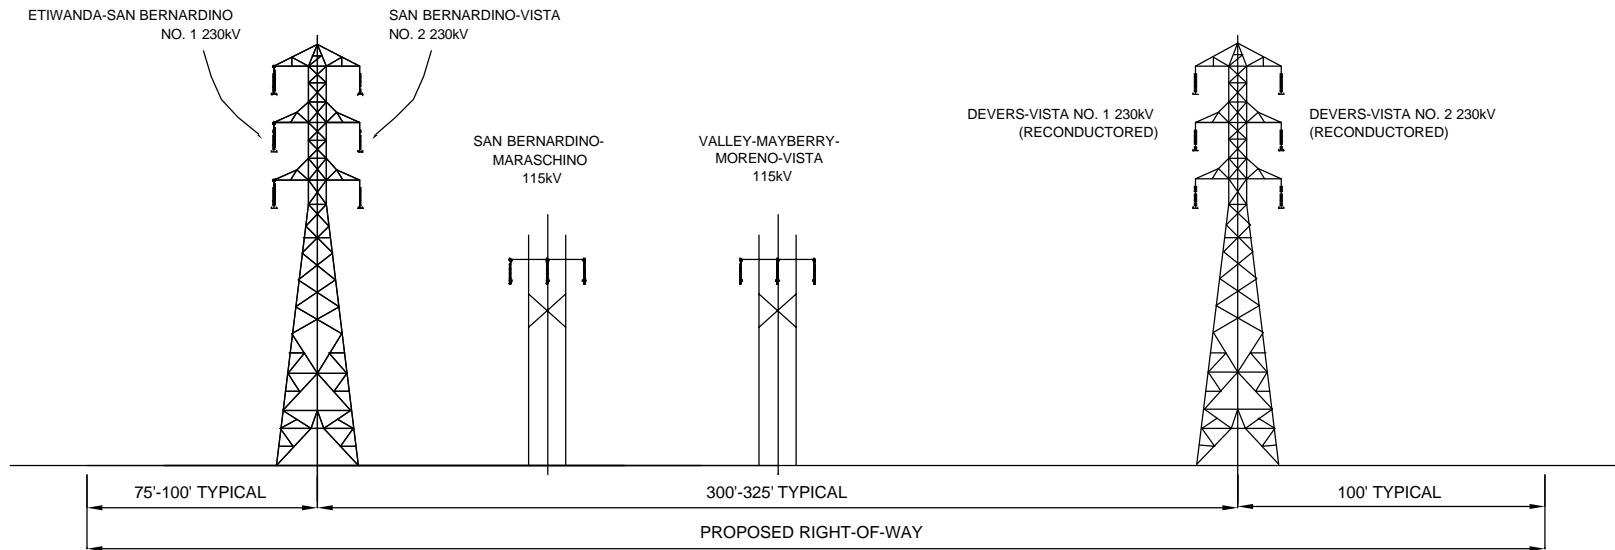

SECTION D-D  
 PROPOSED RIGHT-OF-WAY LOOKING WEST  
 (Refer to Figure 3-7a)

Figure 3-7e  
 Typical Sections