



Talega-Escondido/Valley-Serrano 500-kV Interconnect Project
 Lake Elsinore Advanced Pumped Storage Project

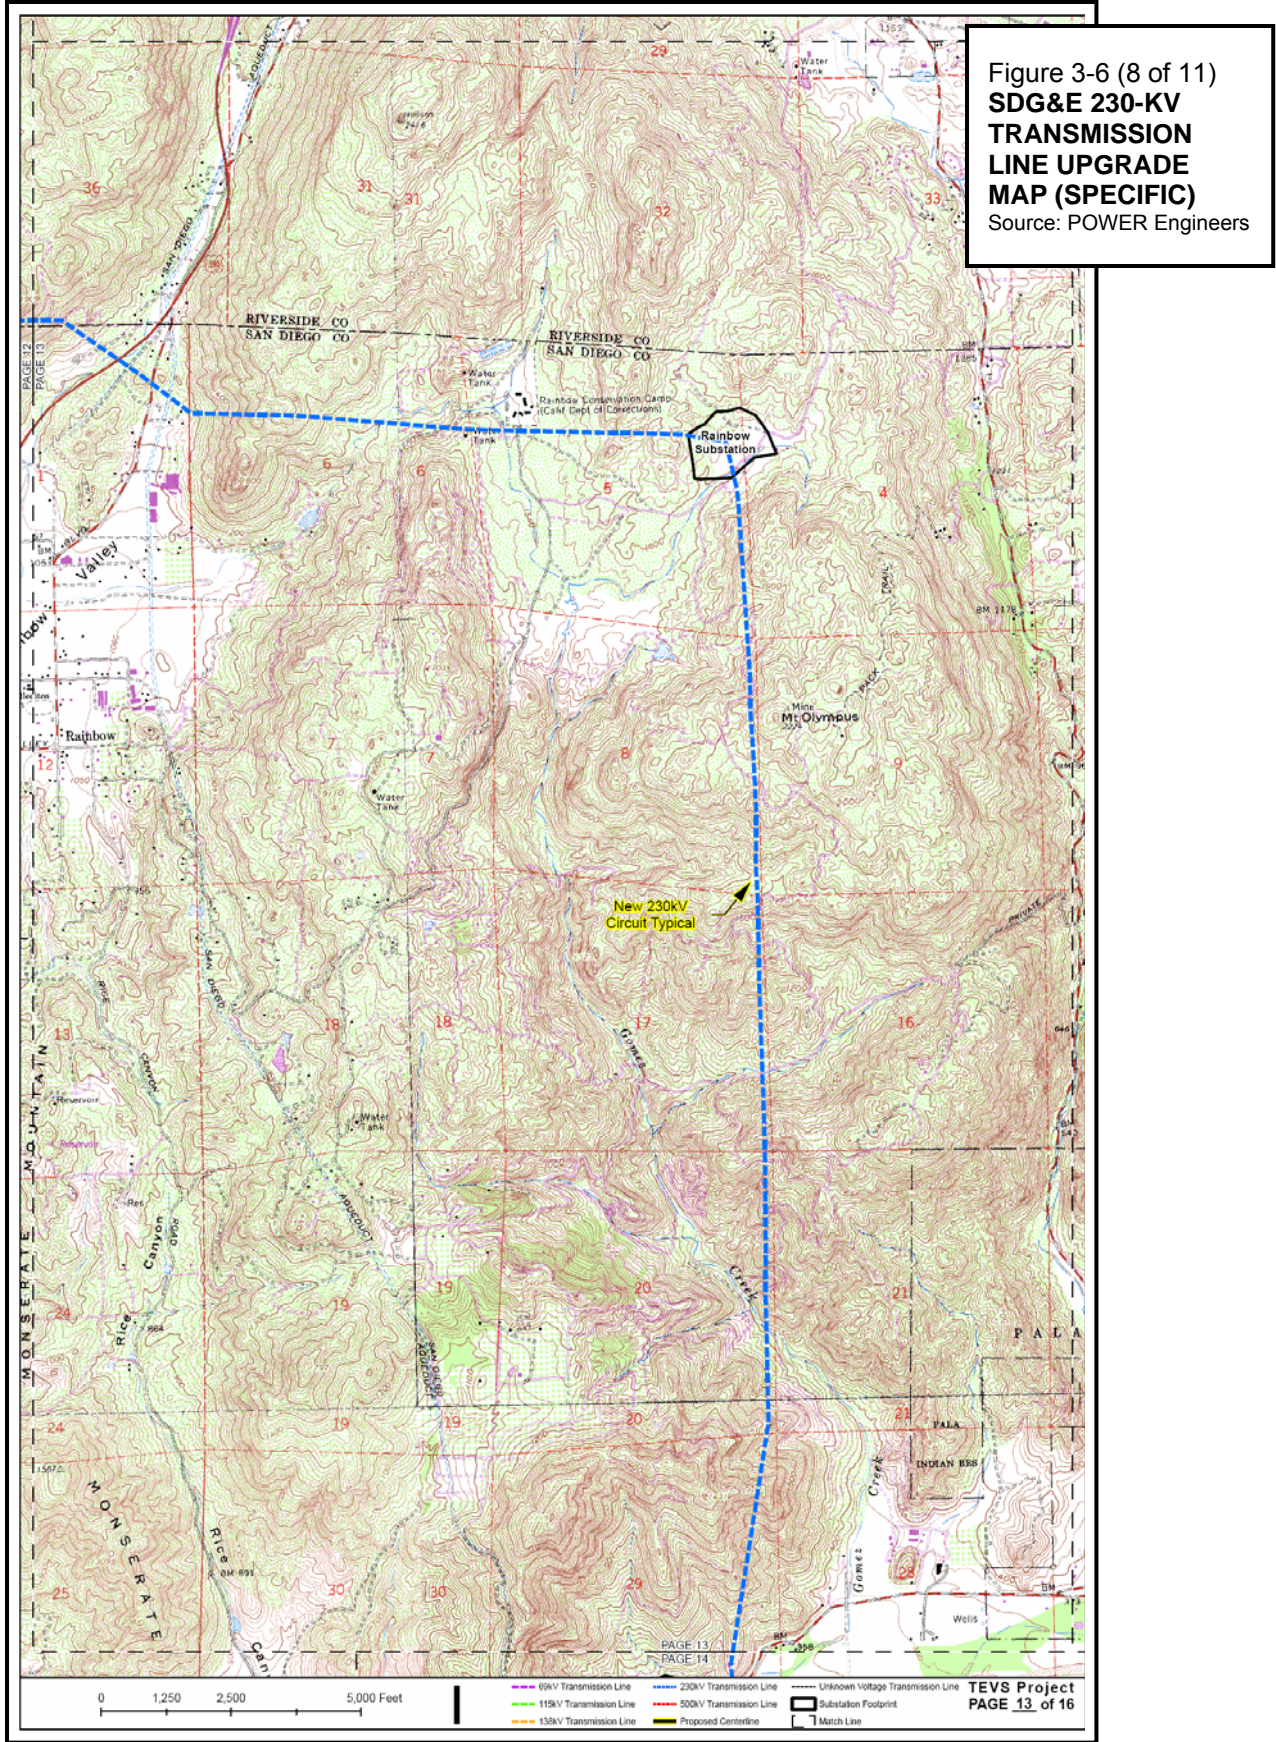

Talega-Escondido/Valley-Serrano 500-kV Interconnect Project
 Lake Elsinore Advanced Pumped Storage Project

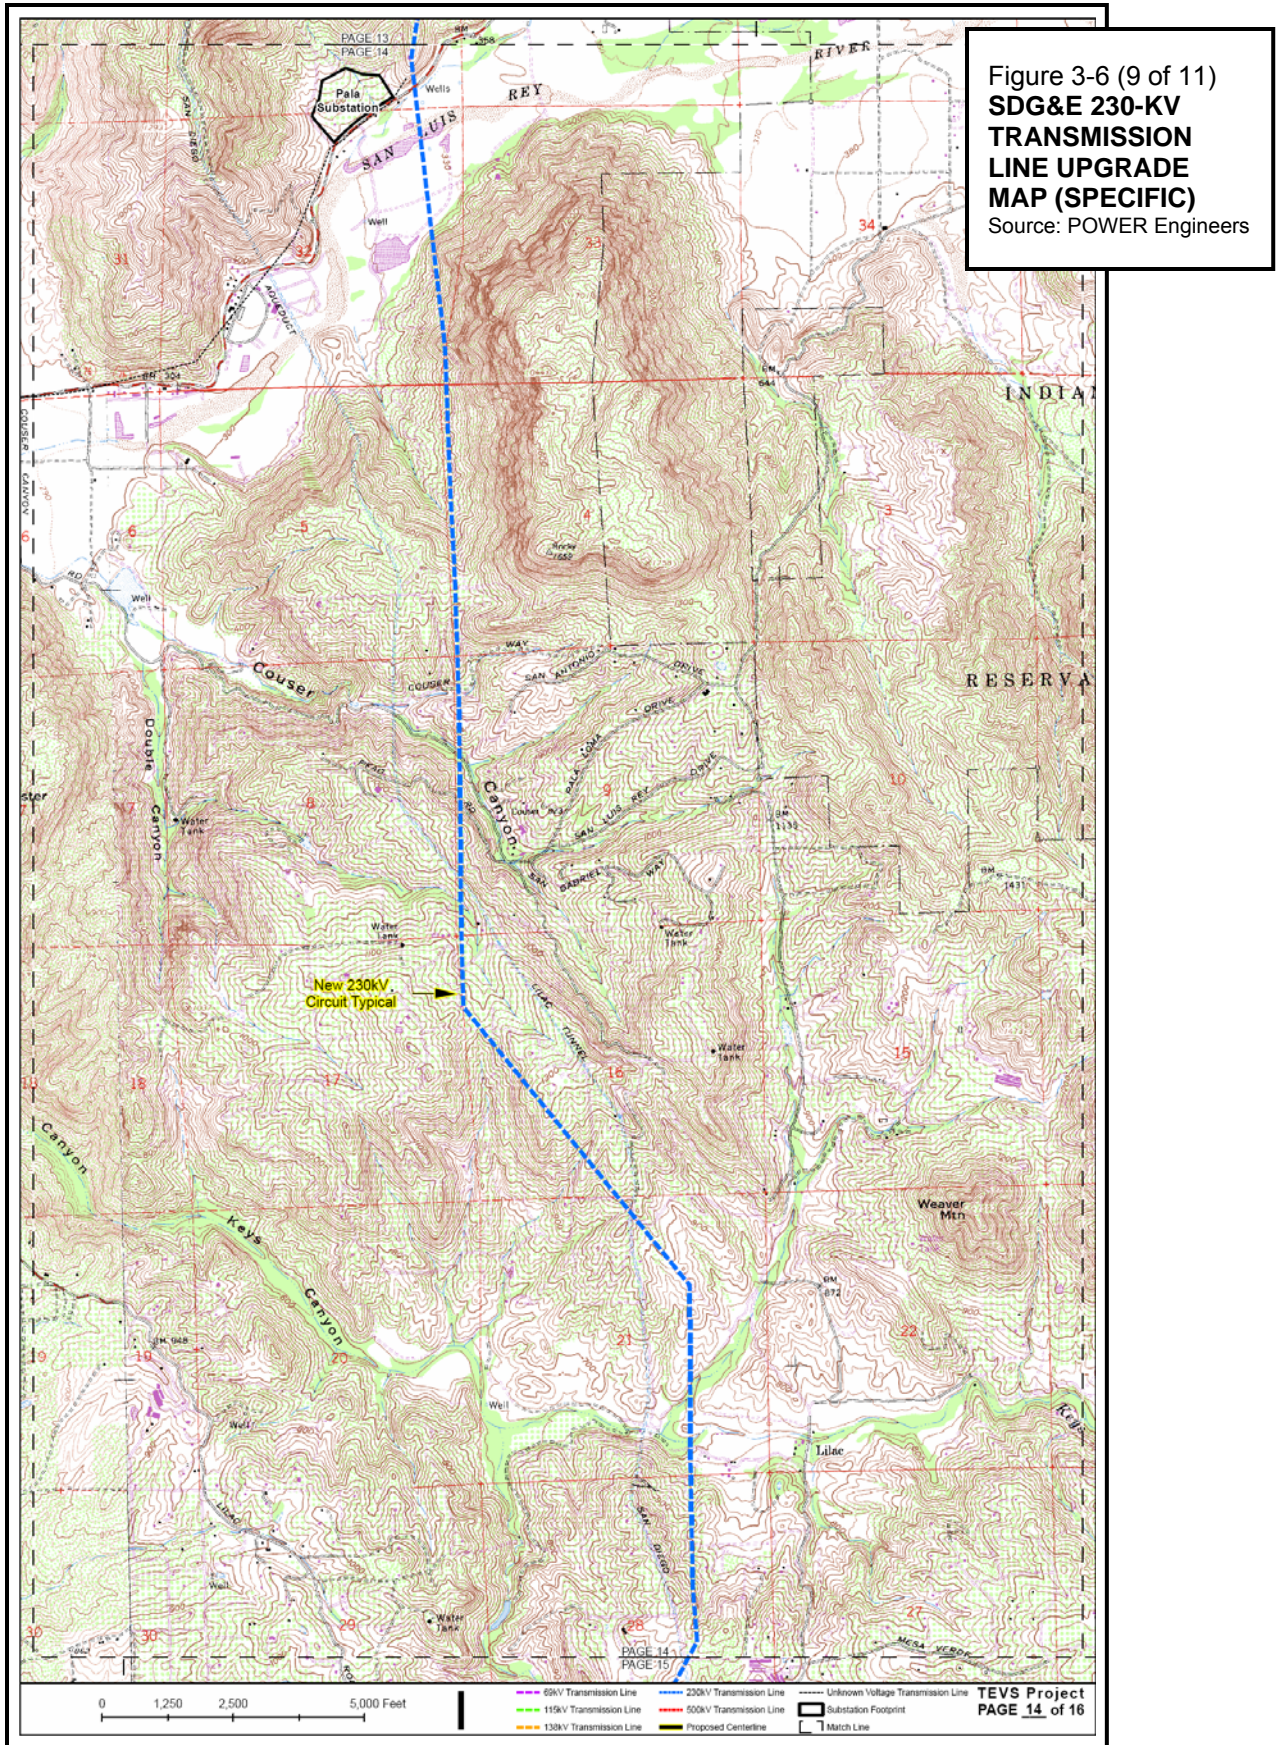

Talega-Escobido/Valley-Serrano 500-kV Interconnect Project
 Lake Elsinore Advanced Pumped Storage Project

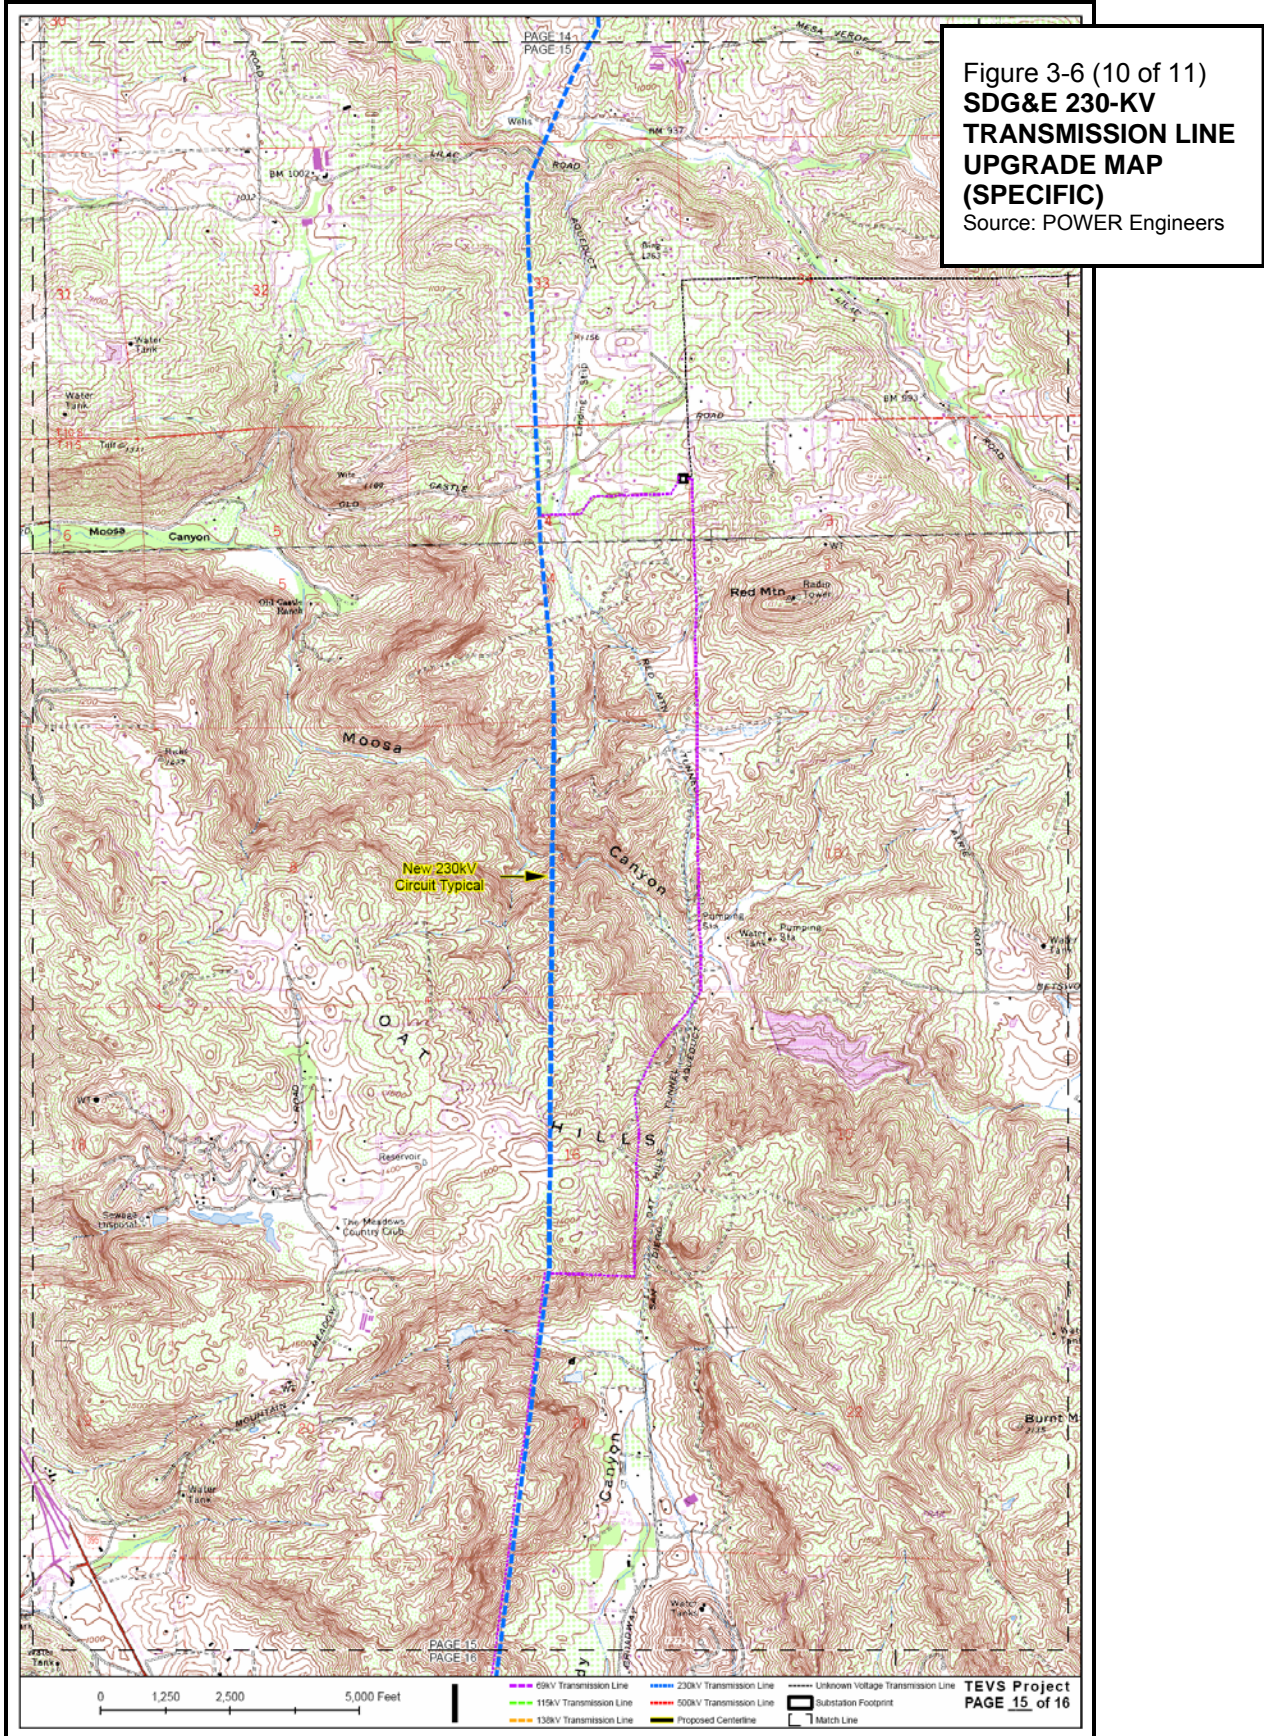


Figure 3-6 (10 of 11)
**SDG&E 230-KV
 TRANSMISSION LINE
 UPGRADE MAP
 (SPECIFIC)**
 Source: POWER Engineers

Talega-Escondido/Valley-Serrano 500-kV Interconnect Project
 Lake Elsinore Advanced Pumped Storage Project

