



SUNRISE POWERLINKSM



- Proposed Structure
- Existing Structure to be Removed
- Proposed Project Centerline
- - - 92 kV Transmission Line Proposed to be Underground in Road ROW
- - - 69 kV Transmission Line Proposed to be Underground in Road ROW
- 92 kV Transmission Line Proposed to be Overhead from Underbuild to Transition Structure
- 69 kV Transmission Line Proposed to be Overhead from Transition Structure to Underbuild
- Access Road to be Constructed
- - - Access Road Requiring Light Grading
- - - Existing Trail
- Existing Gravel Road
- Existing Paved Road
- Temporary Construction and Maintenance Pad
- Permanent Construction and Maintenance Pad
- Pull Site
- Proposed Right of Way
- Existing Right of Way
- Anza-Borrego Desert State Park Boundary
- Anza-Borrego Desert State Park Wilderness Area

Land Use Classification


- Parks and Recreation

Jurisdictional Land Ownership

- Bureau of Land Management Land

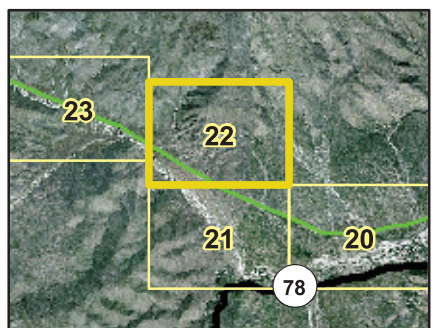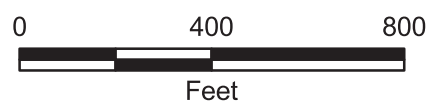

Local Inset Map

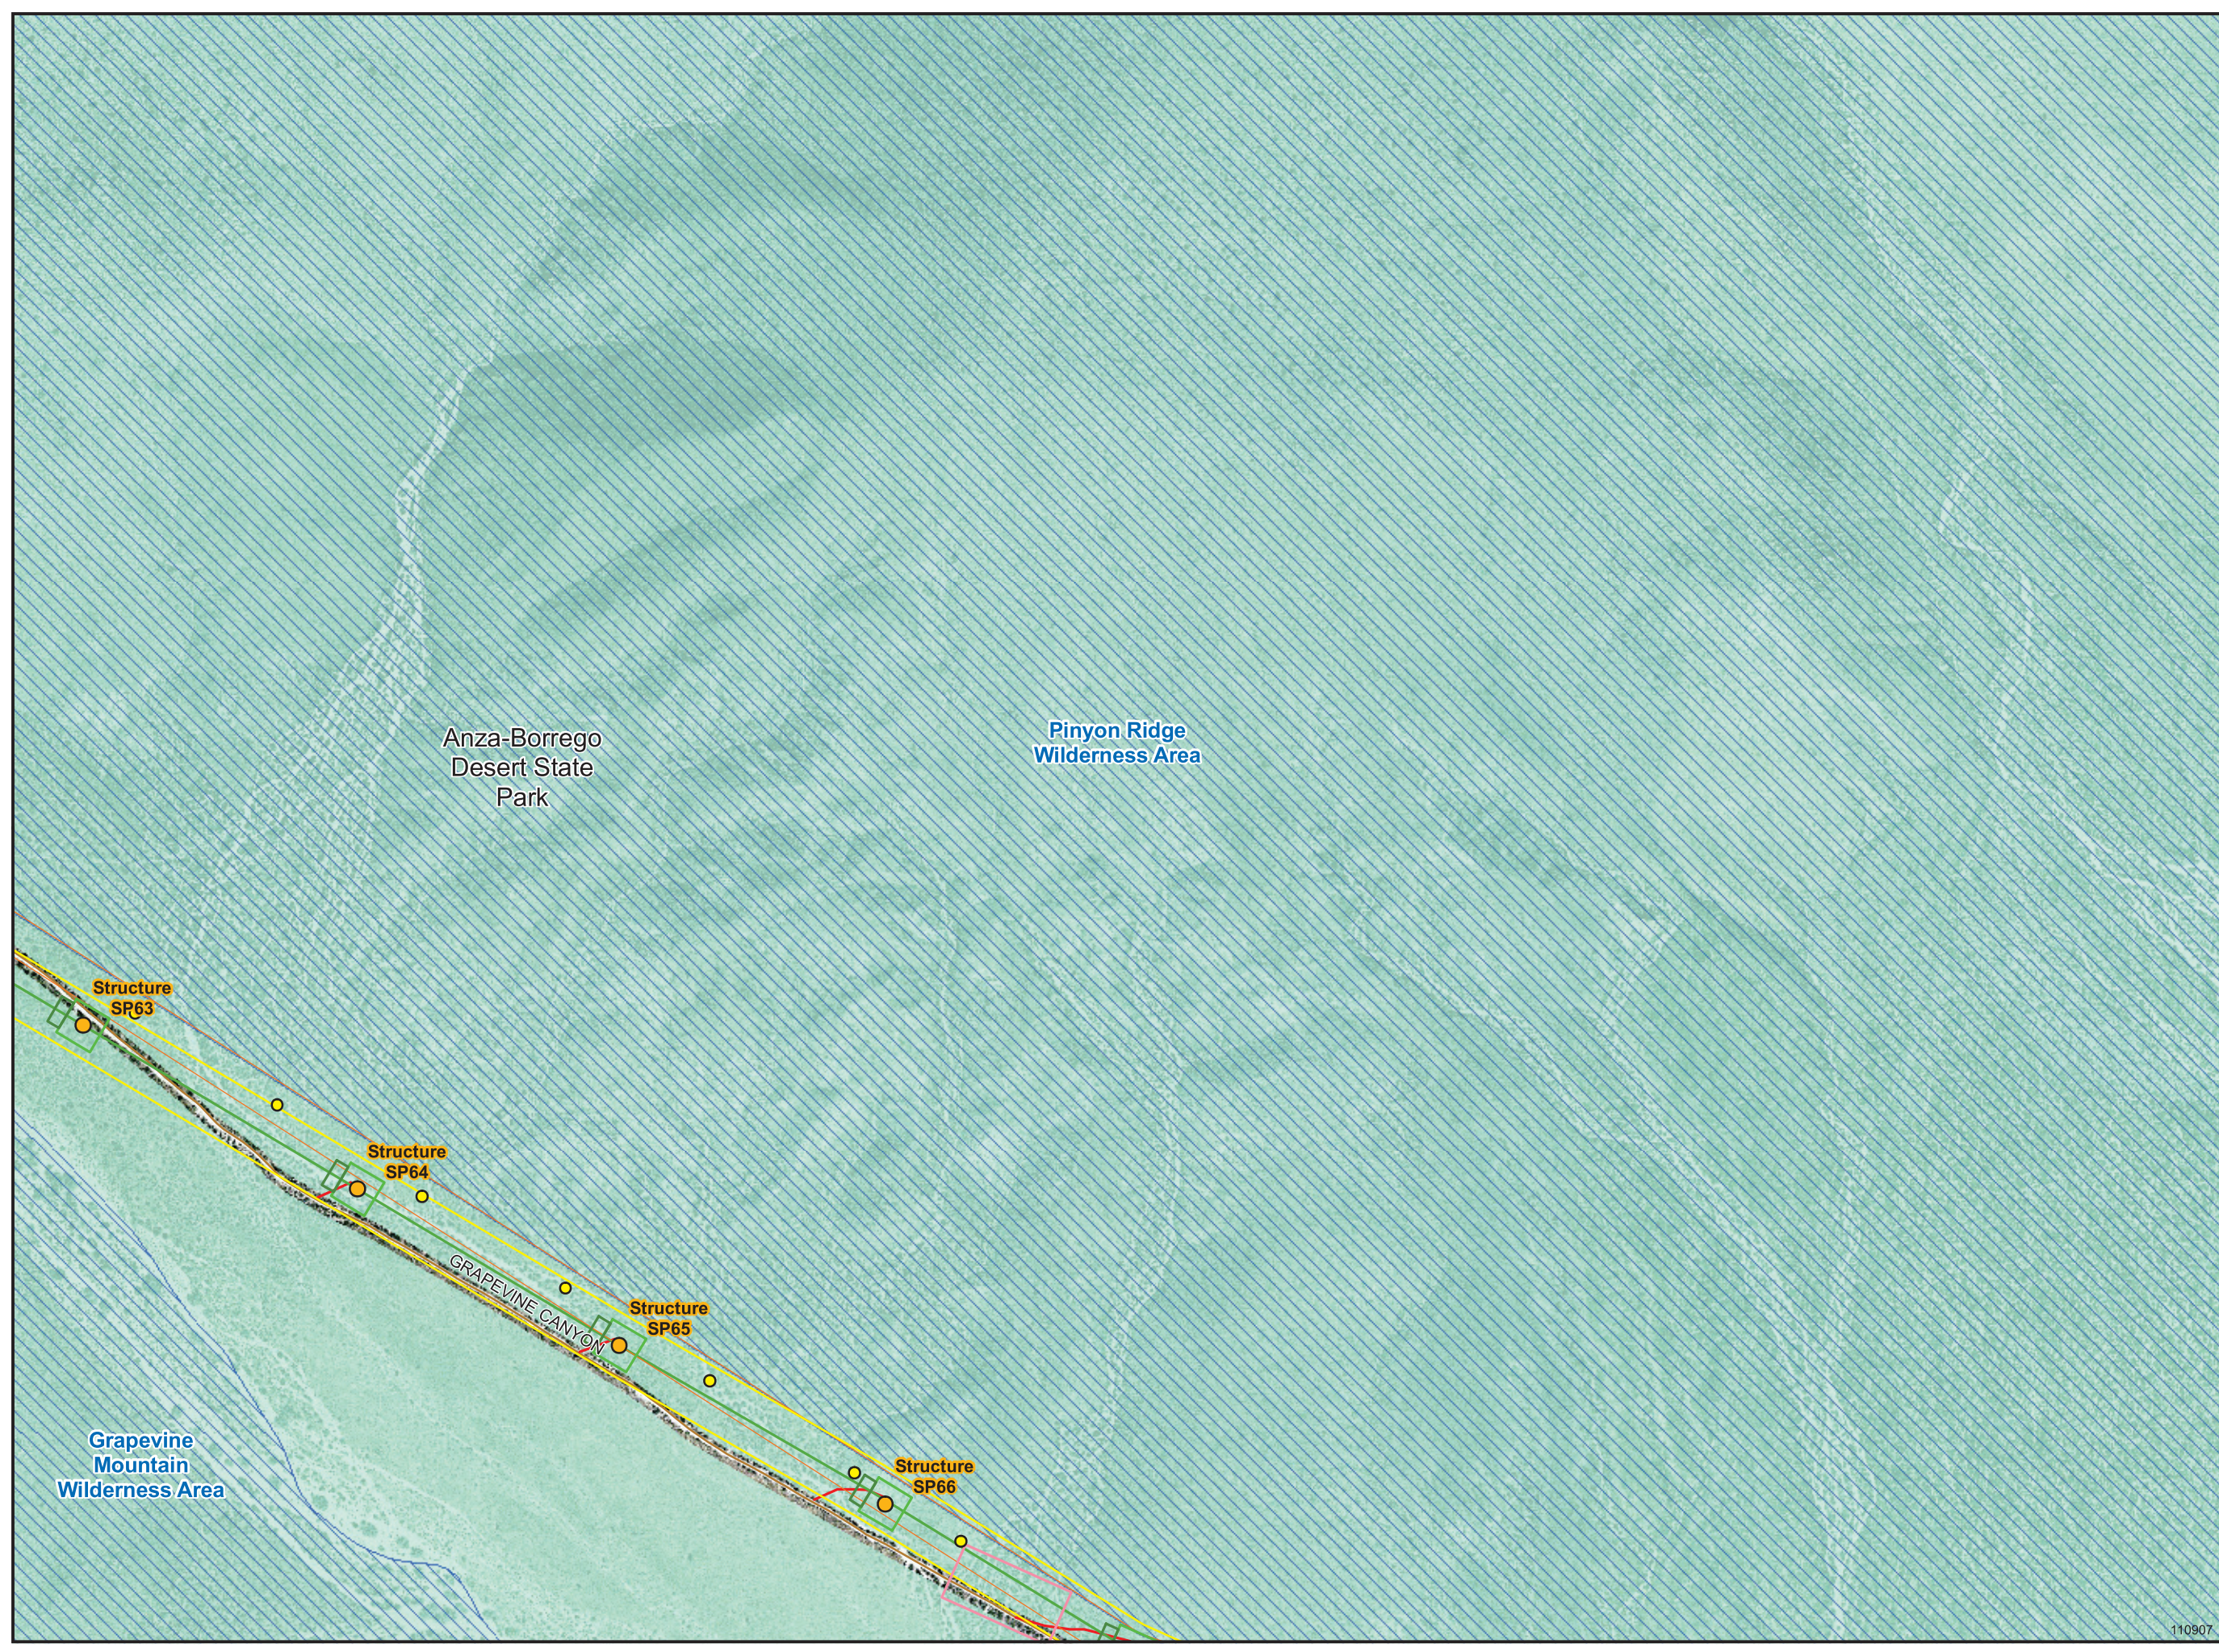

110907

Appendix 11B, ABDSP Detail. Figure 11B-22