



TYPICAL SWITCHING STATION ARRANGEMENT

SCALE 40 feet

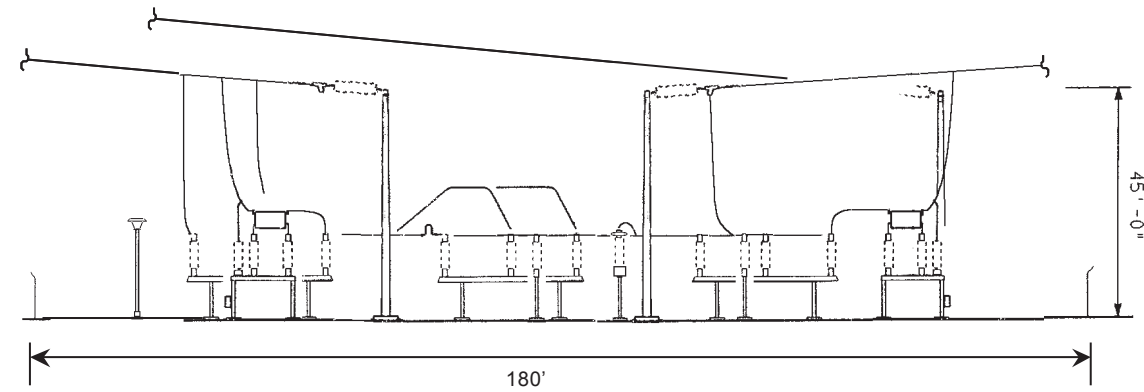

TYPICAL SWITCHING STATION ARRANGEMENT

SCALE 50 feet

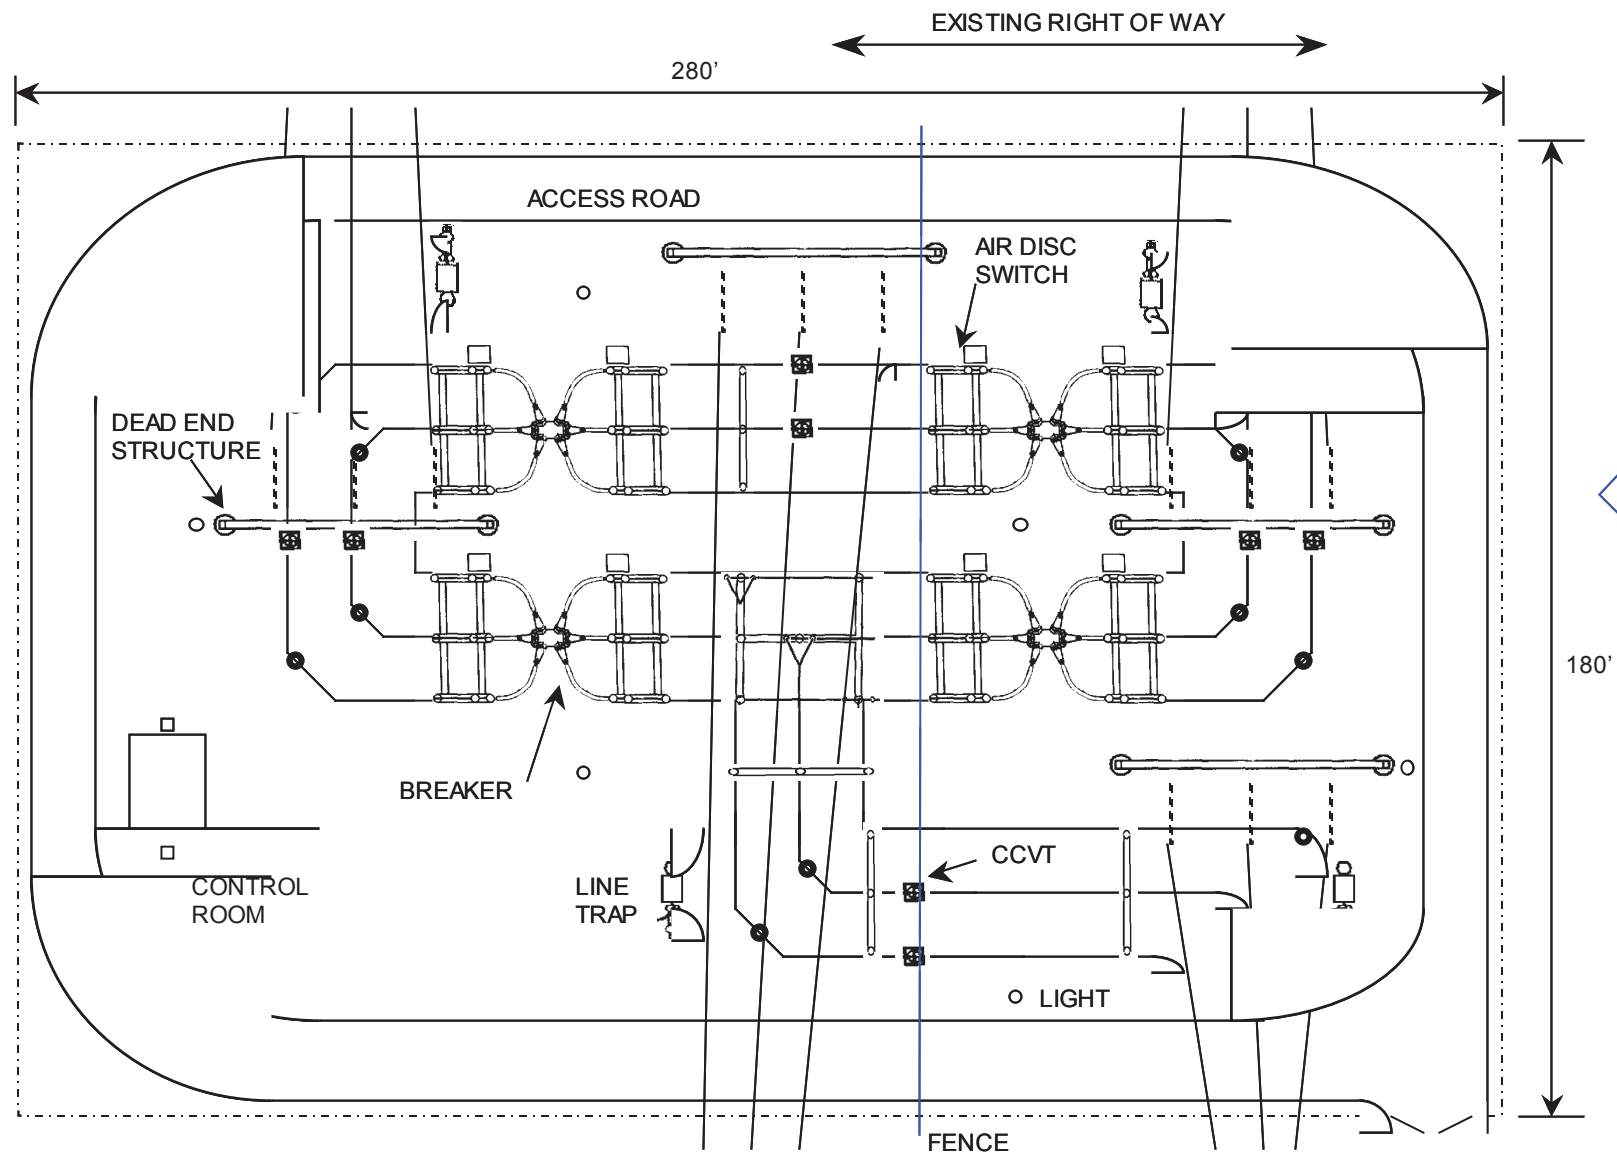

TYPICAL SWITCHING STATION ARRANGEMENT

SCALE 50 feet