


Appendix 3-A
Ventura Steel Site Drawings



- - - - - PEA STATION SITE
 _____ EDGE OF FACILITY
 — E — SCE ELECTRICAL INTERCONNECT
 — WW — WASTEWATER LINE
 — W — WATERLINE
 — G — NEW GAS PIPELINE

1. SITE SPECIFIC SURVEY HAS NOT BEEN PERFORMED. DESIGN WAS DEVELOPED BASED ON PUBLICLY AVAILABLE TOPOGRAPHY. TOPOGRAPHY IS FROM AUTODESK INFRAWORKS MARCH-JUNE, 2025
2. DESIGN WAS DEVELOPED USING PUBLICLY AVAILABLE INFORMATION AND AERIAL IMAGERY. AERIAL IMAGERY IS FROM AUTOCAD CIVIL 3D JUNE, 2025
3. ASSUMPTIONS WILL NEED TO BE VALIDATED DURING THE SUBSEQUENT DESIGN PHASE.

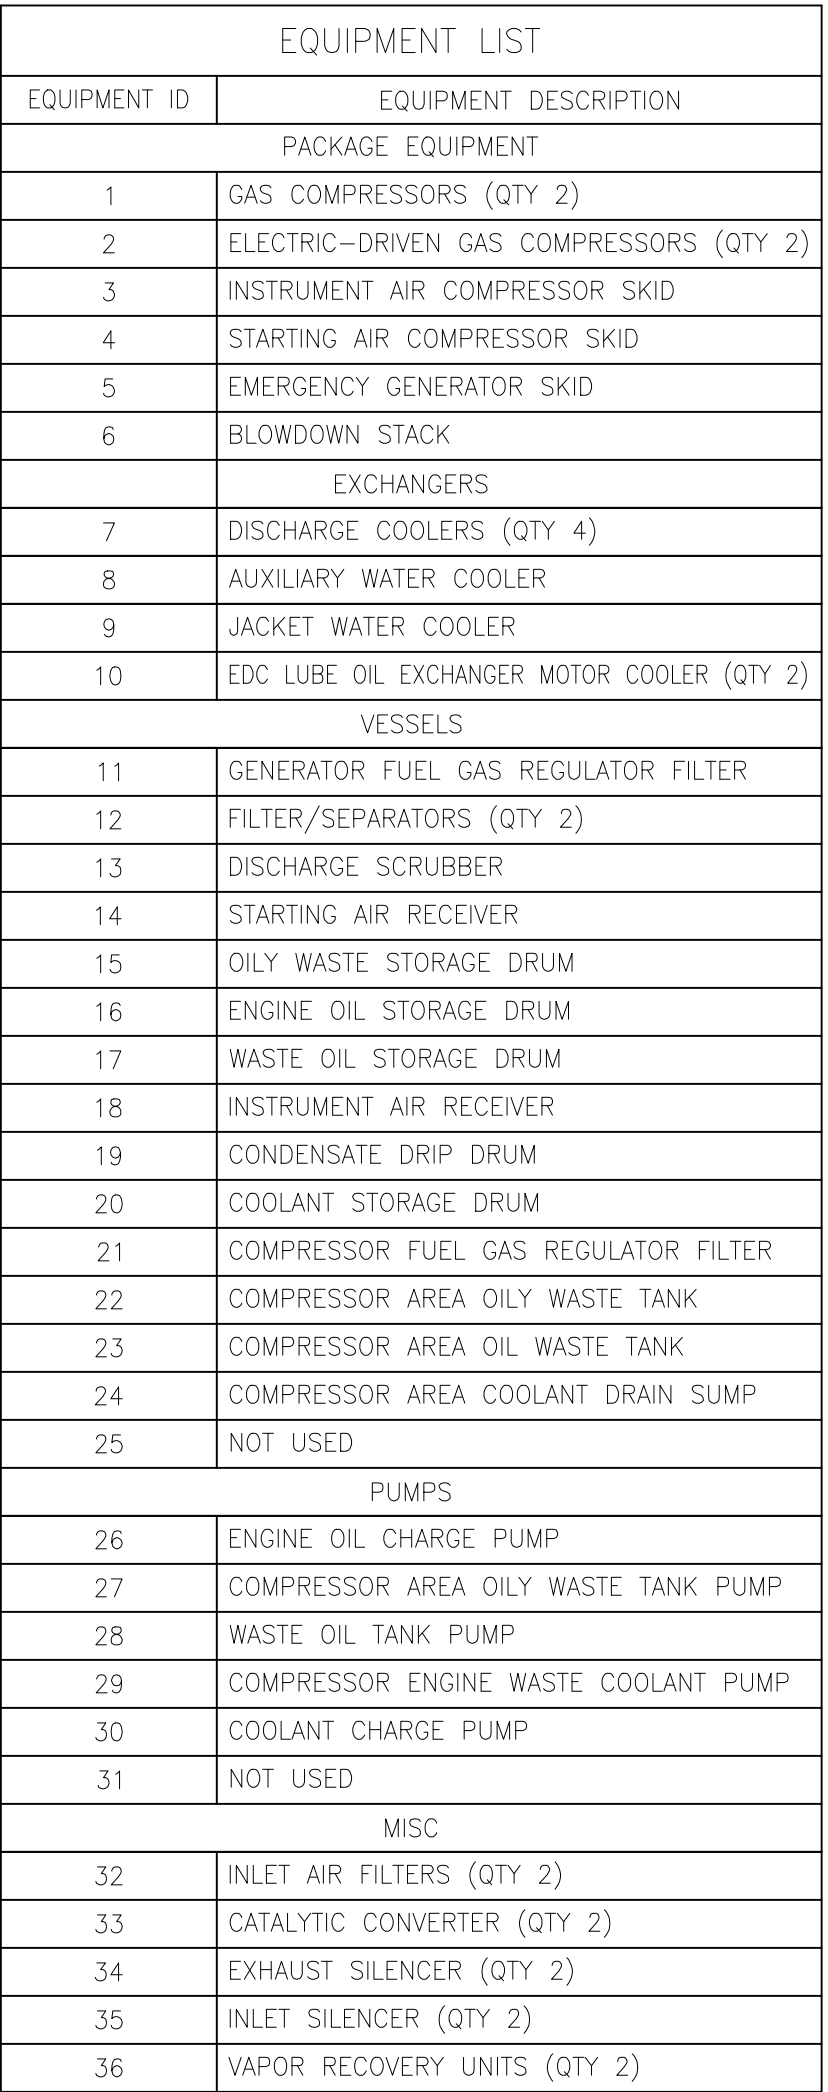

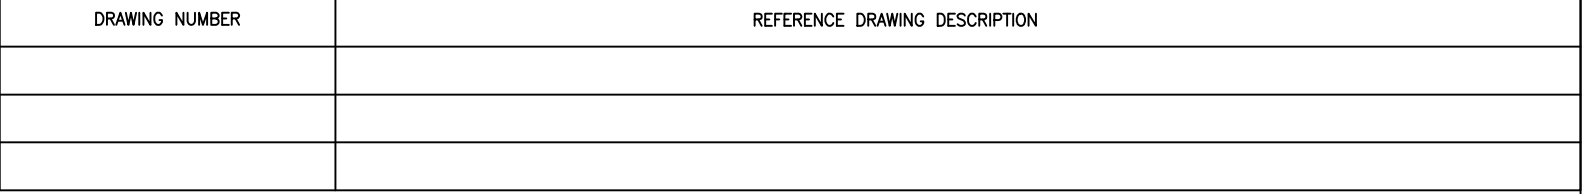


LEGEND

- NOTES:

-


[illegible]

DRAWING NUMBER	REFERENCE DRAWING DESCRIPTION

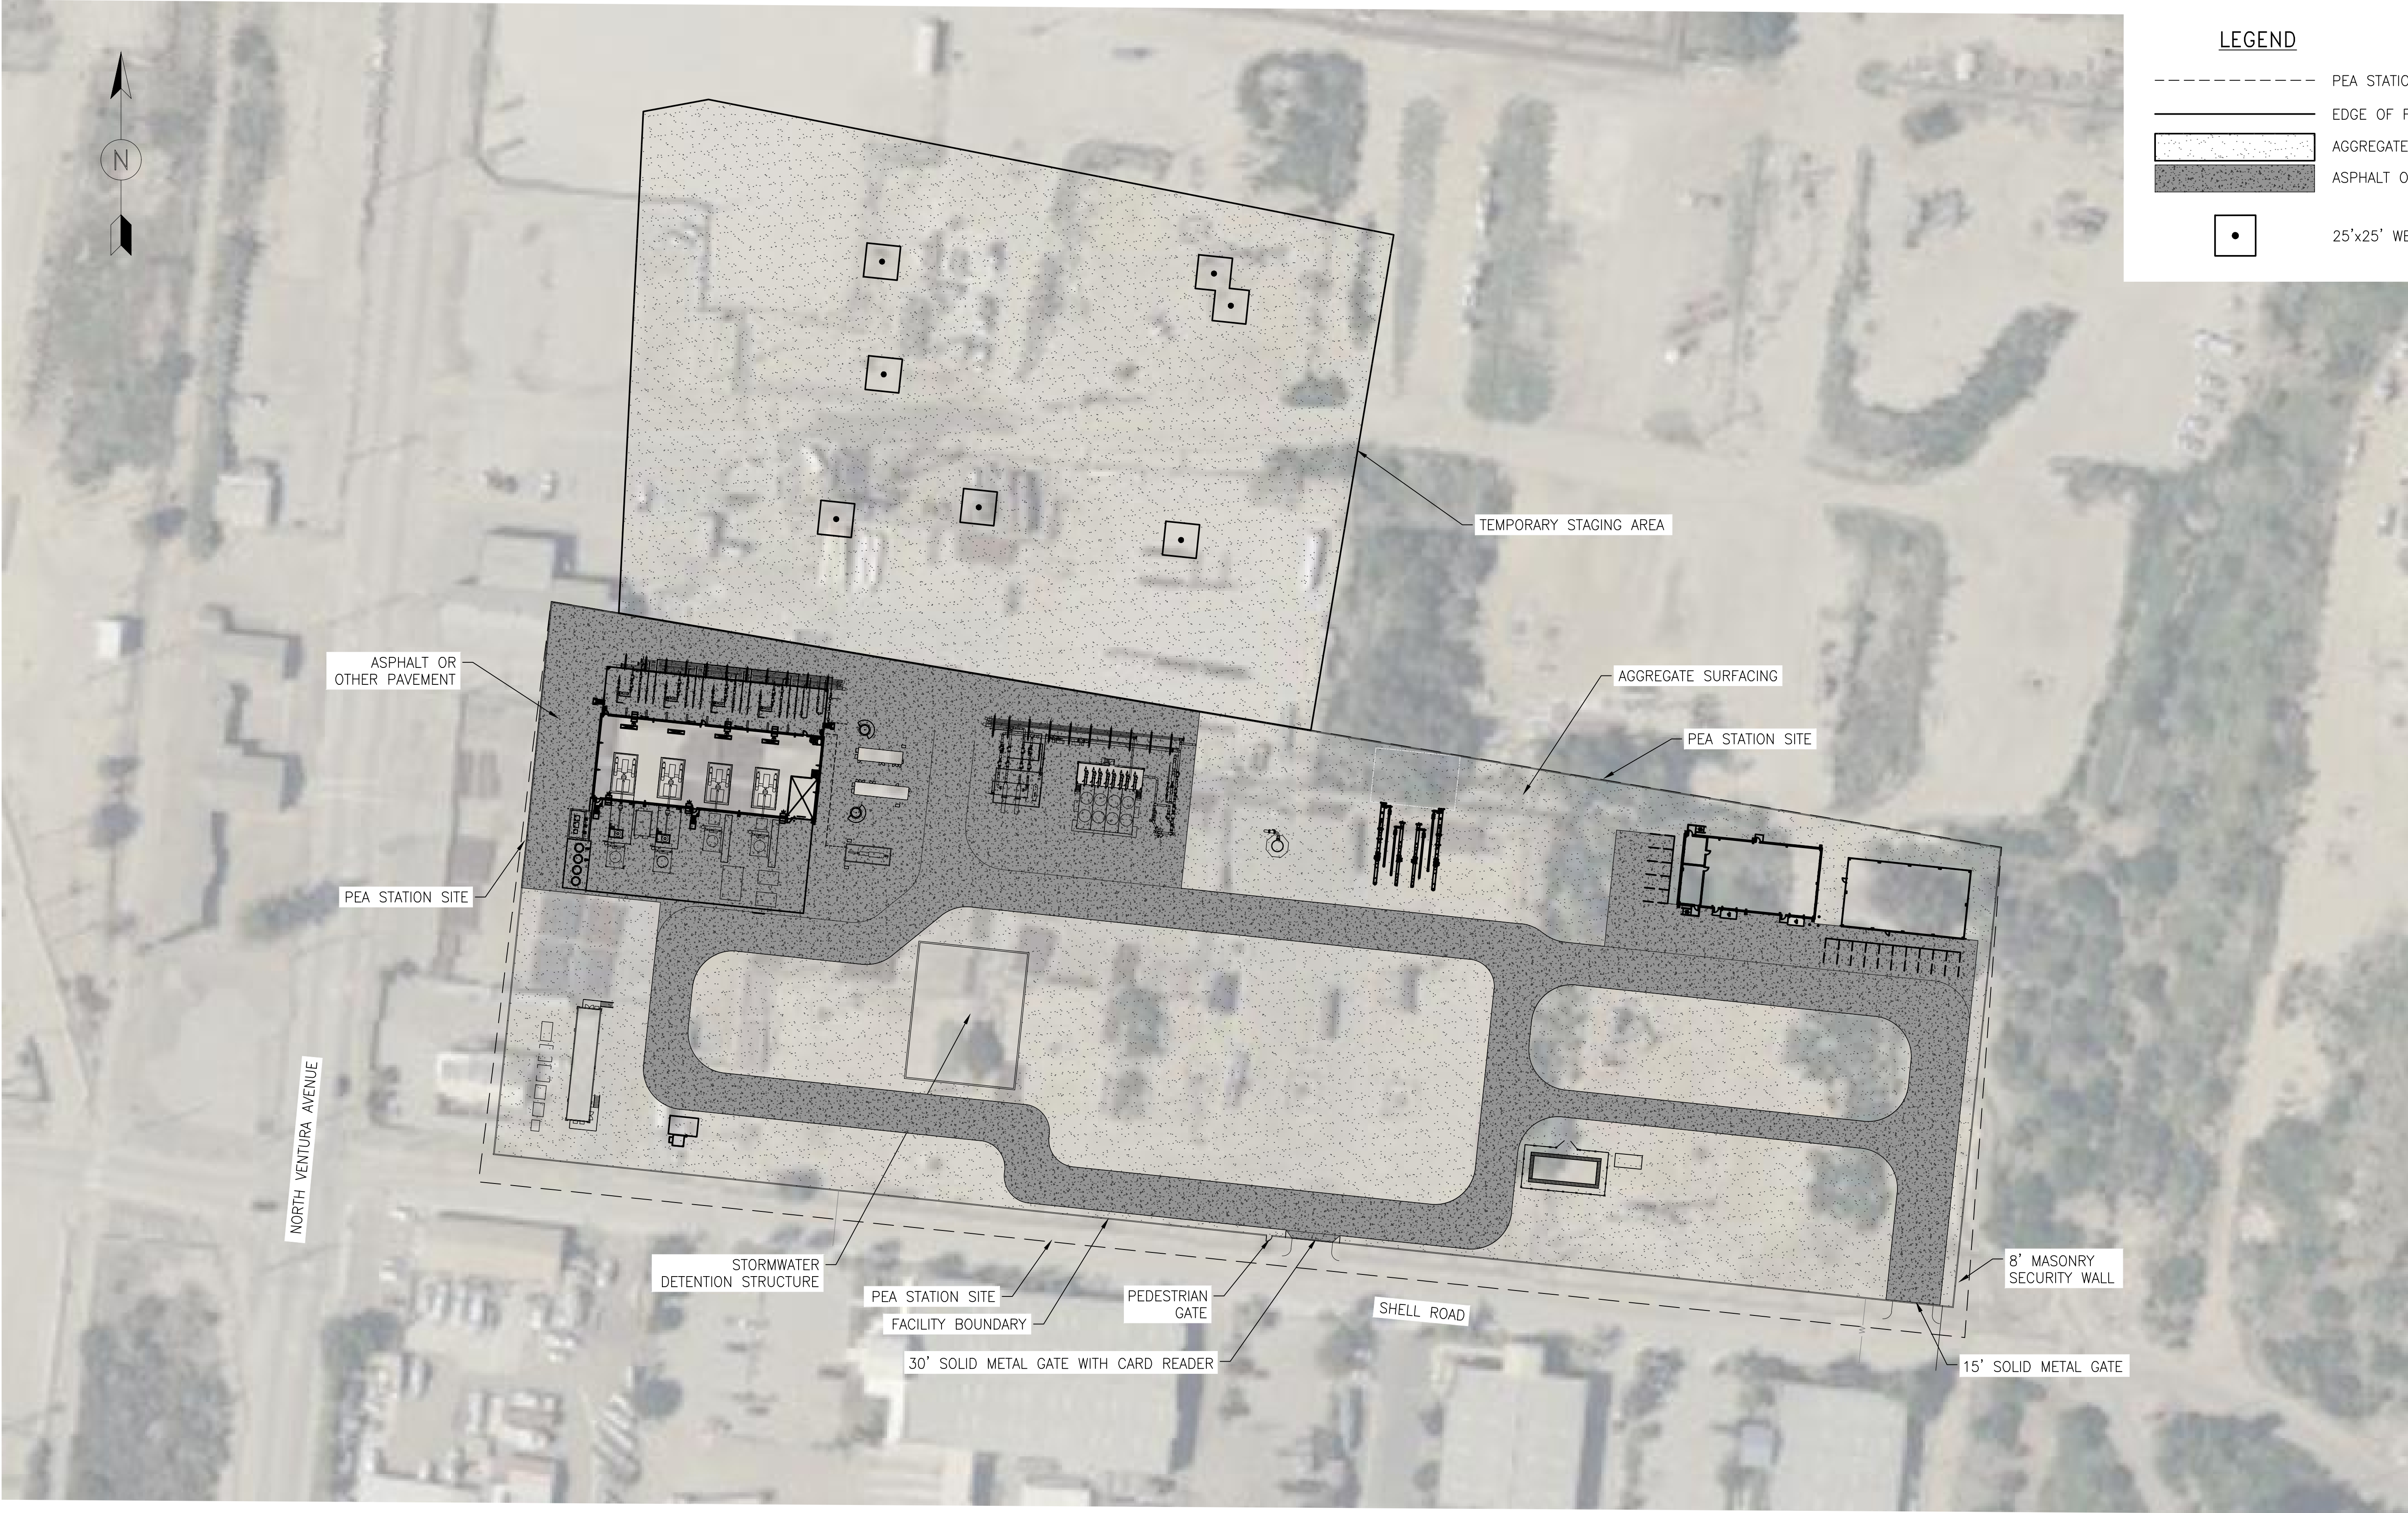

NOTES:

1. SITE SPECIFIC SURVEY HAS NOT BEEN PERFORMED. DESIGN WAS DEVELOPED BASED ON PUBLICLY AVAILABLE TOPOGRAPHY. TOPOGRAPHY IS FROM AUTODESK INFRAWORKS MARCH-JUNE, 2025
2. DESIGN WAS DEVELOPED USING PUBLICLY AVAILABLE INFORMATION AND AERIAL IMAGERY. AERIAL IMAGERY IS FROM AUTOCAD CIVIL 3D JUNE, 2025
3. ASSUMPTIONS WILL NEED TO BE VALIDATED DURING THE SUBSEQUENT DESIGN PHASE.

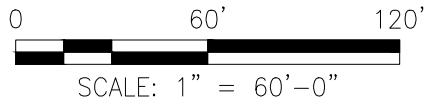

								BY				DATE			
								DESIGNED: J.BAKKER				05/13/25			
								DRAWN: M.RIZO				05/13/25			
								CHECKED: S.HOPE				05/16/25			
								PROJ APV:							
								SOC ENG APV:							
								ENG FILE NO:							
								WQA							
								ISSUED FOR DR-001 RESPONSE							
0	06/24/2025	MCR	JBB												
REV	DATE	DRAWN	CHECKED	PRJ APV	SOC APV	ENG FILE NO	DESCRIPTION								
												DWG CLASS: 09.39 DWG DIST: 114			
												SCALE: AS SHOWN			
												DRAWING NUMBER			
												152084-7035-D-SKT			
												REV			
												0			

DRAWING NUMBER	REFERENCE DRAWING DESCRIPTION




LEGEND

- EDGE OF FACILITY
- PERMANENT LIMITS OF DISTURBANCE
- TEMPORARY LIMITS OF DISTURBANCE

NOTES:

- SITE SPECIFIC SURVEY HAS NOT BEEN PERFORMED. DESIGN WAS DEVELOPED BASED ON PUBLICLY AVAILABLE TOPOGRAPHY. TOPOGRAPHY IS FROM AUTODESK INFRAWORKS MARCH-JUNE, 2025
- DESIGN WAS DEVELOPED USING PUBLICLY AVAILABLE INFORMATION AND AERIAL IMAGERY. AERIAL IMAGERY IS FROM AUTOCAD CIVIL 3D JUNE, 2025
- ASSUMPTIONS WILL NEED TO BE VALIDATED DURING THE SUBSEQUENT DESIGN PHASE.

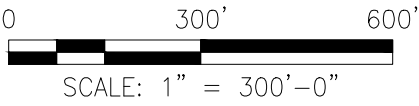

										BY		DATE				VENTURA COMPRESSOR STATION MODERNIZATION PROJECT VENTURA STEEL SITE CONCEPTUAL LIMITS OF DISTURBANCE					
										DESIGNED: J.BANKS		06/09/25									
										DRAWN: M.RIZO		06/09/25									
										CHECKED: S.HOPE		06/11/25									
										PROJ APV:											
										SGC ENG APV:											
										ENG FILE NO: E15043				DWG CLASS: 9,39		DWG DIST: 11.4		DRAWING NUMBER		REV	
										WOA:				SCALE: AS		SHOWN		152084-7039-D-SKT		0	
0		06/24/2025		MCR		JBB															
REV		DATE		DRAWN		CHECKED		PRJ APV		SGC APV		ENG FILE NO		ISSUED FOR DR-001 RESPONSE		DESCRIPTION		WOA			




NOTES:
1. THE OIL WELLS TO BE PLUGGED AND RE-ABANDONED WERE DETERMINED BY OTHERS.

0 300' 600'
SCALE: 1" = 300'-0"


--	--	

DRAWING NUMBER	REFERENCE DRAWING DESCRIPTION
152084-7037-D-SKT	CONCEPTUAL UTILITY PLAN

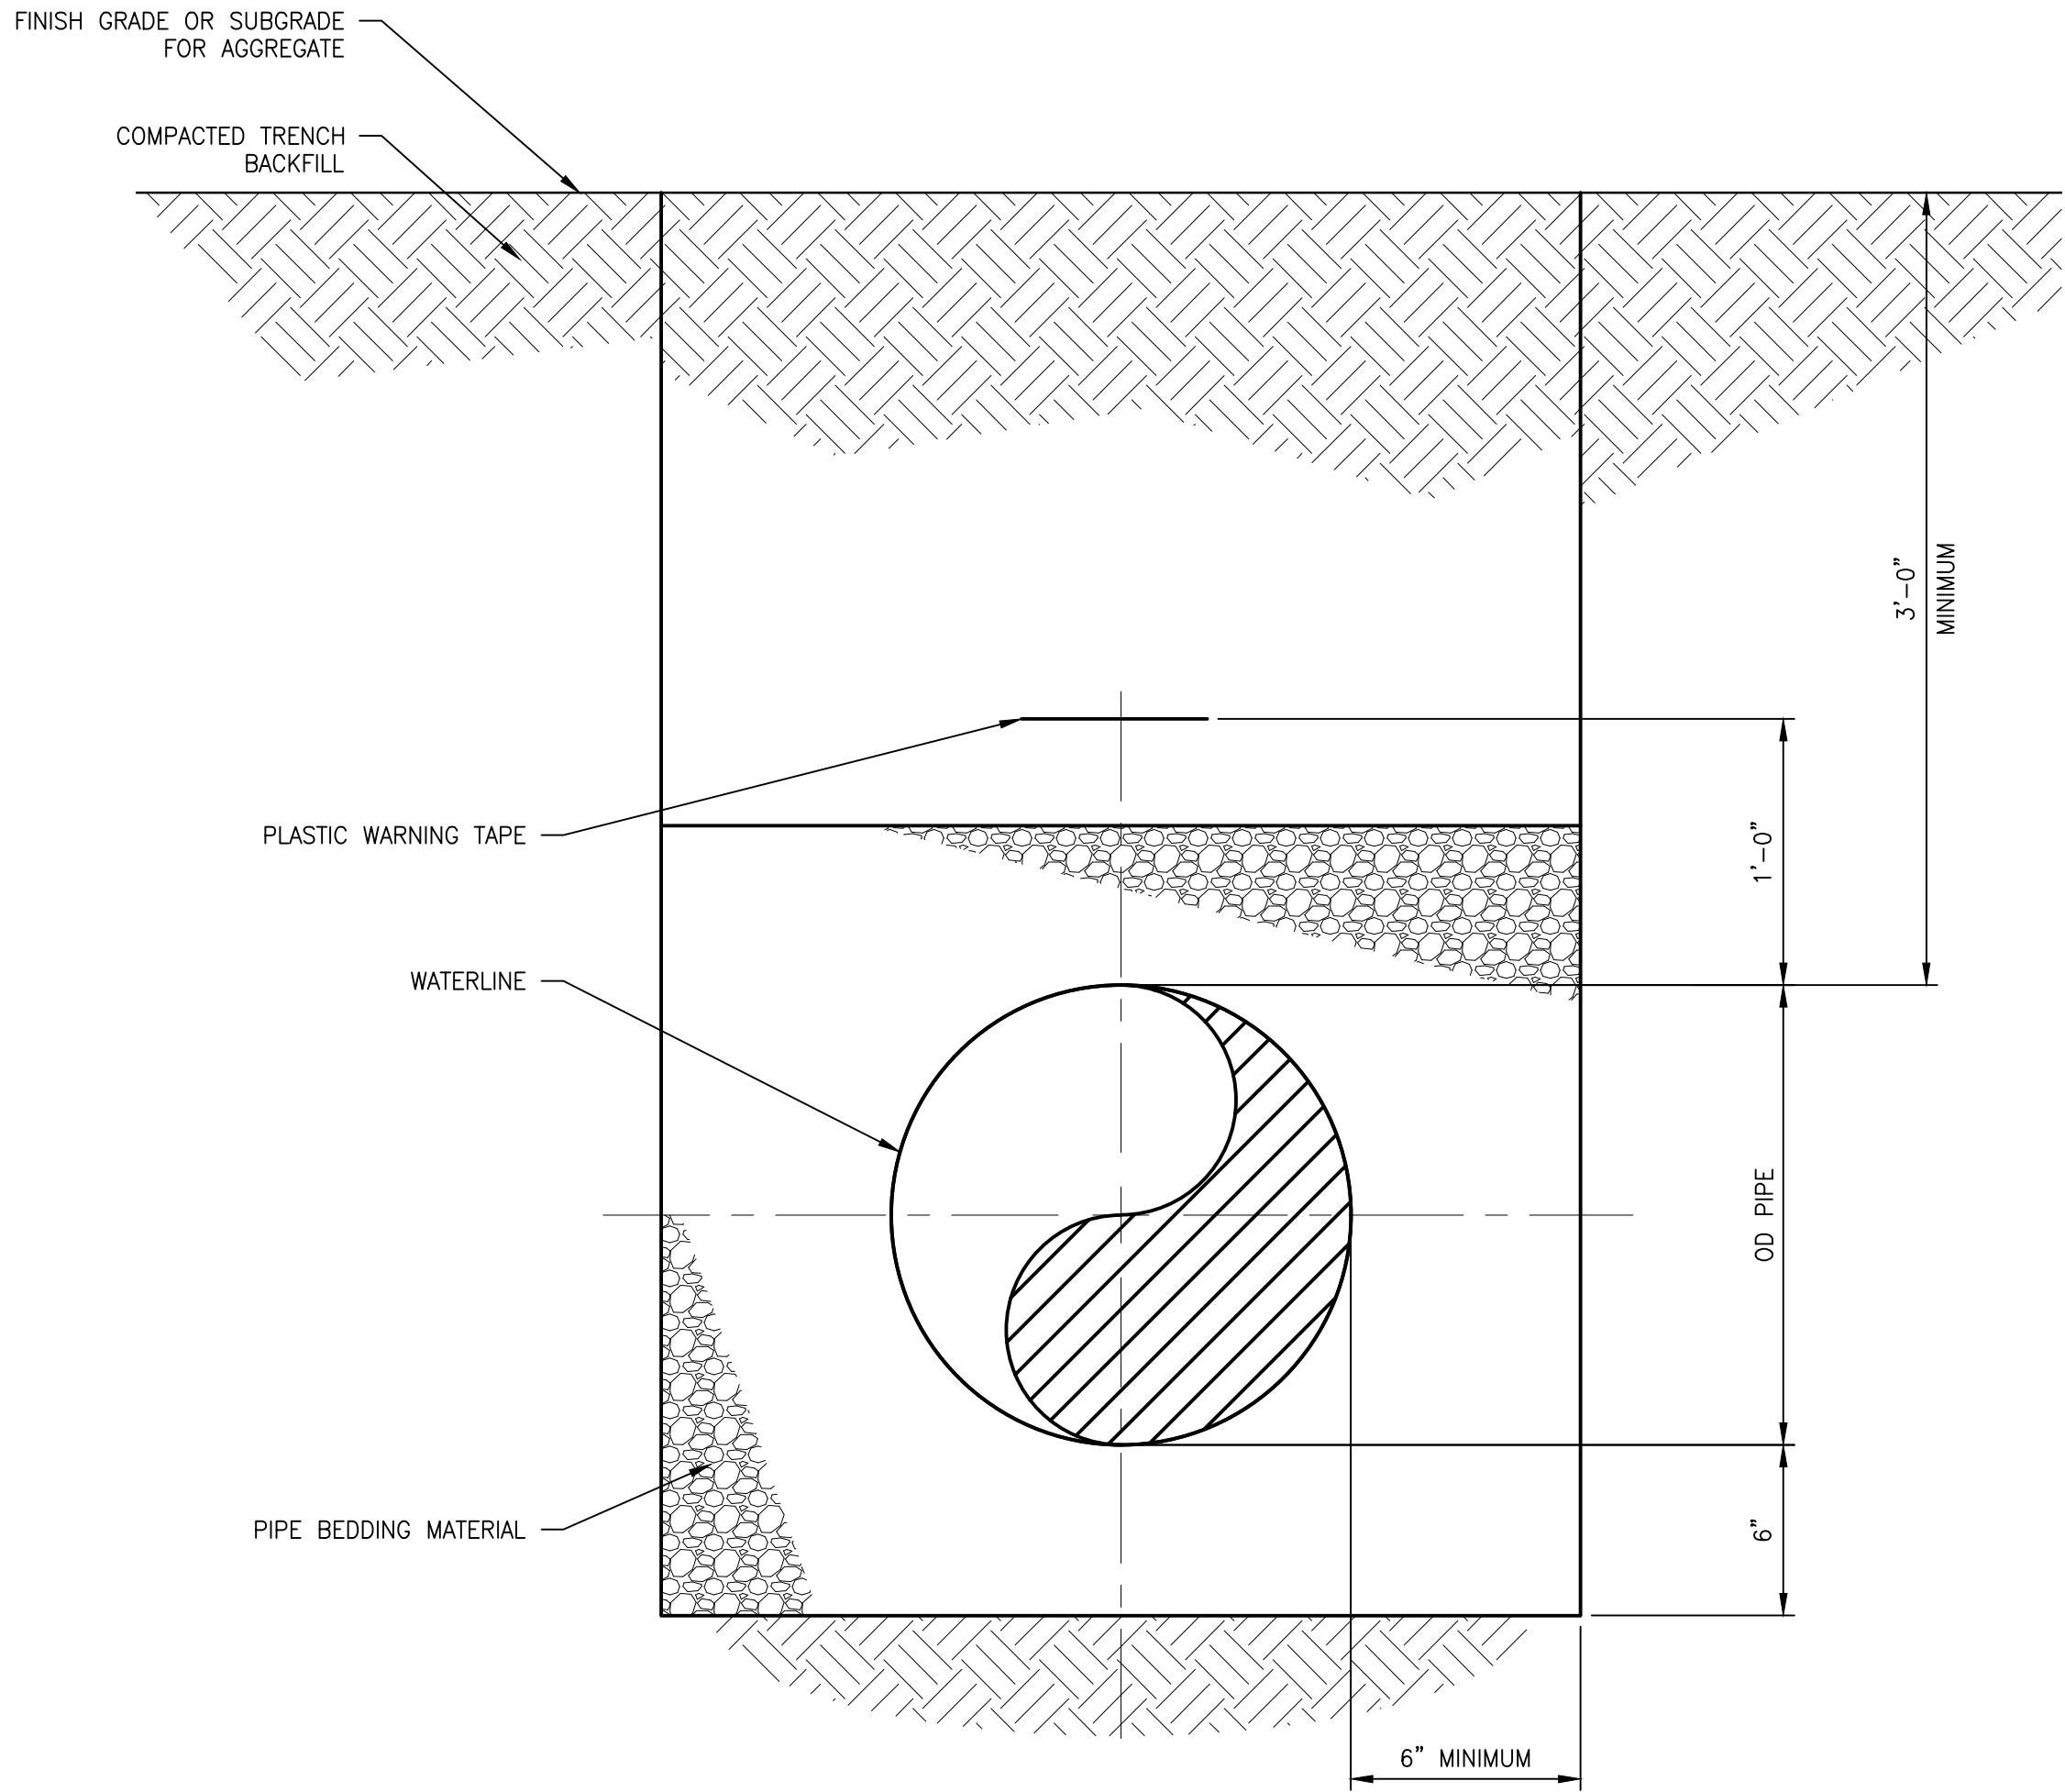

TYPICAL WATER TRENCH

DETAIL 1

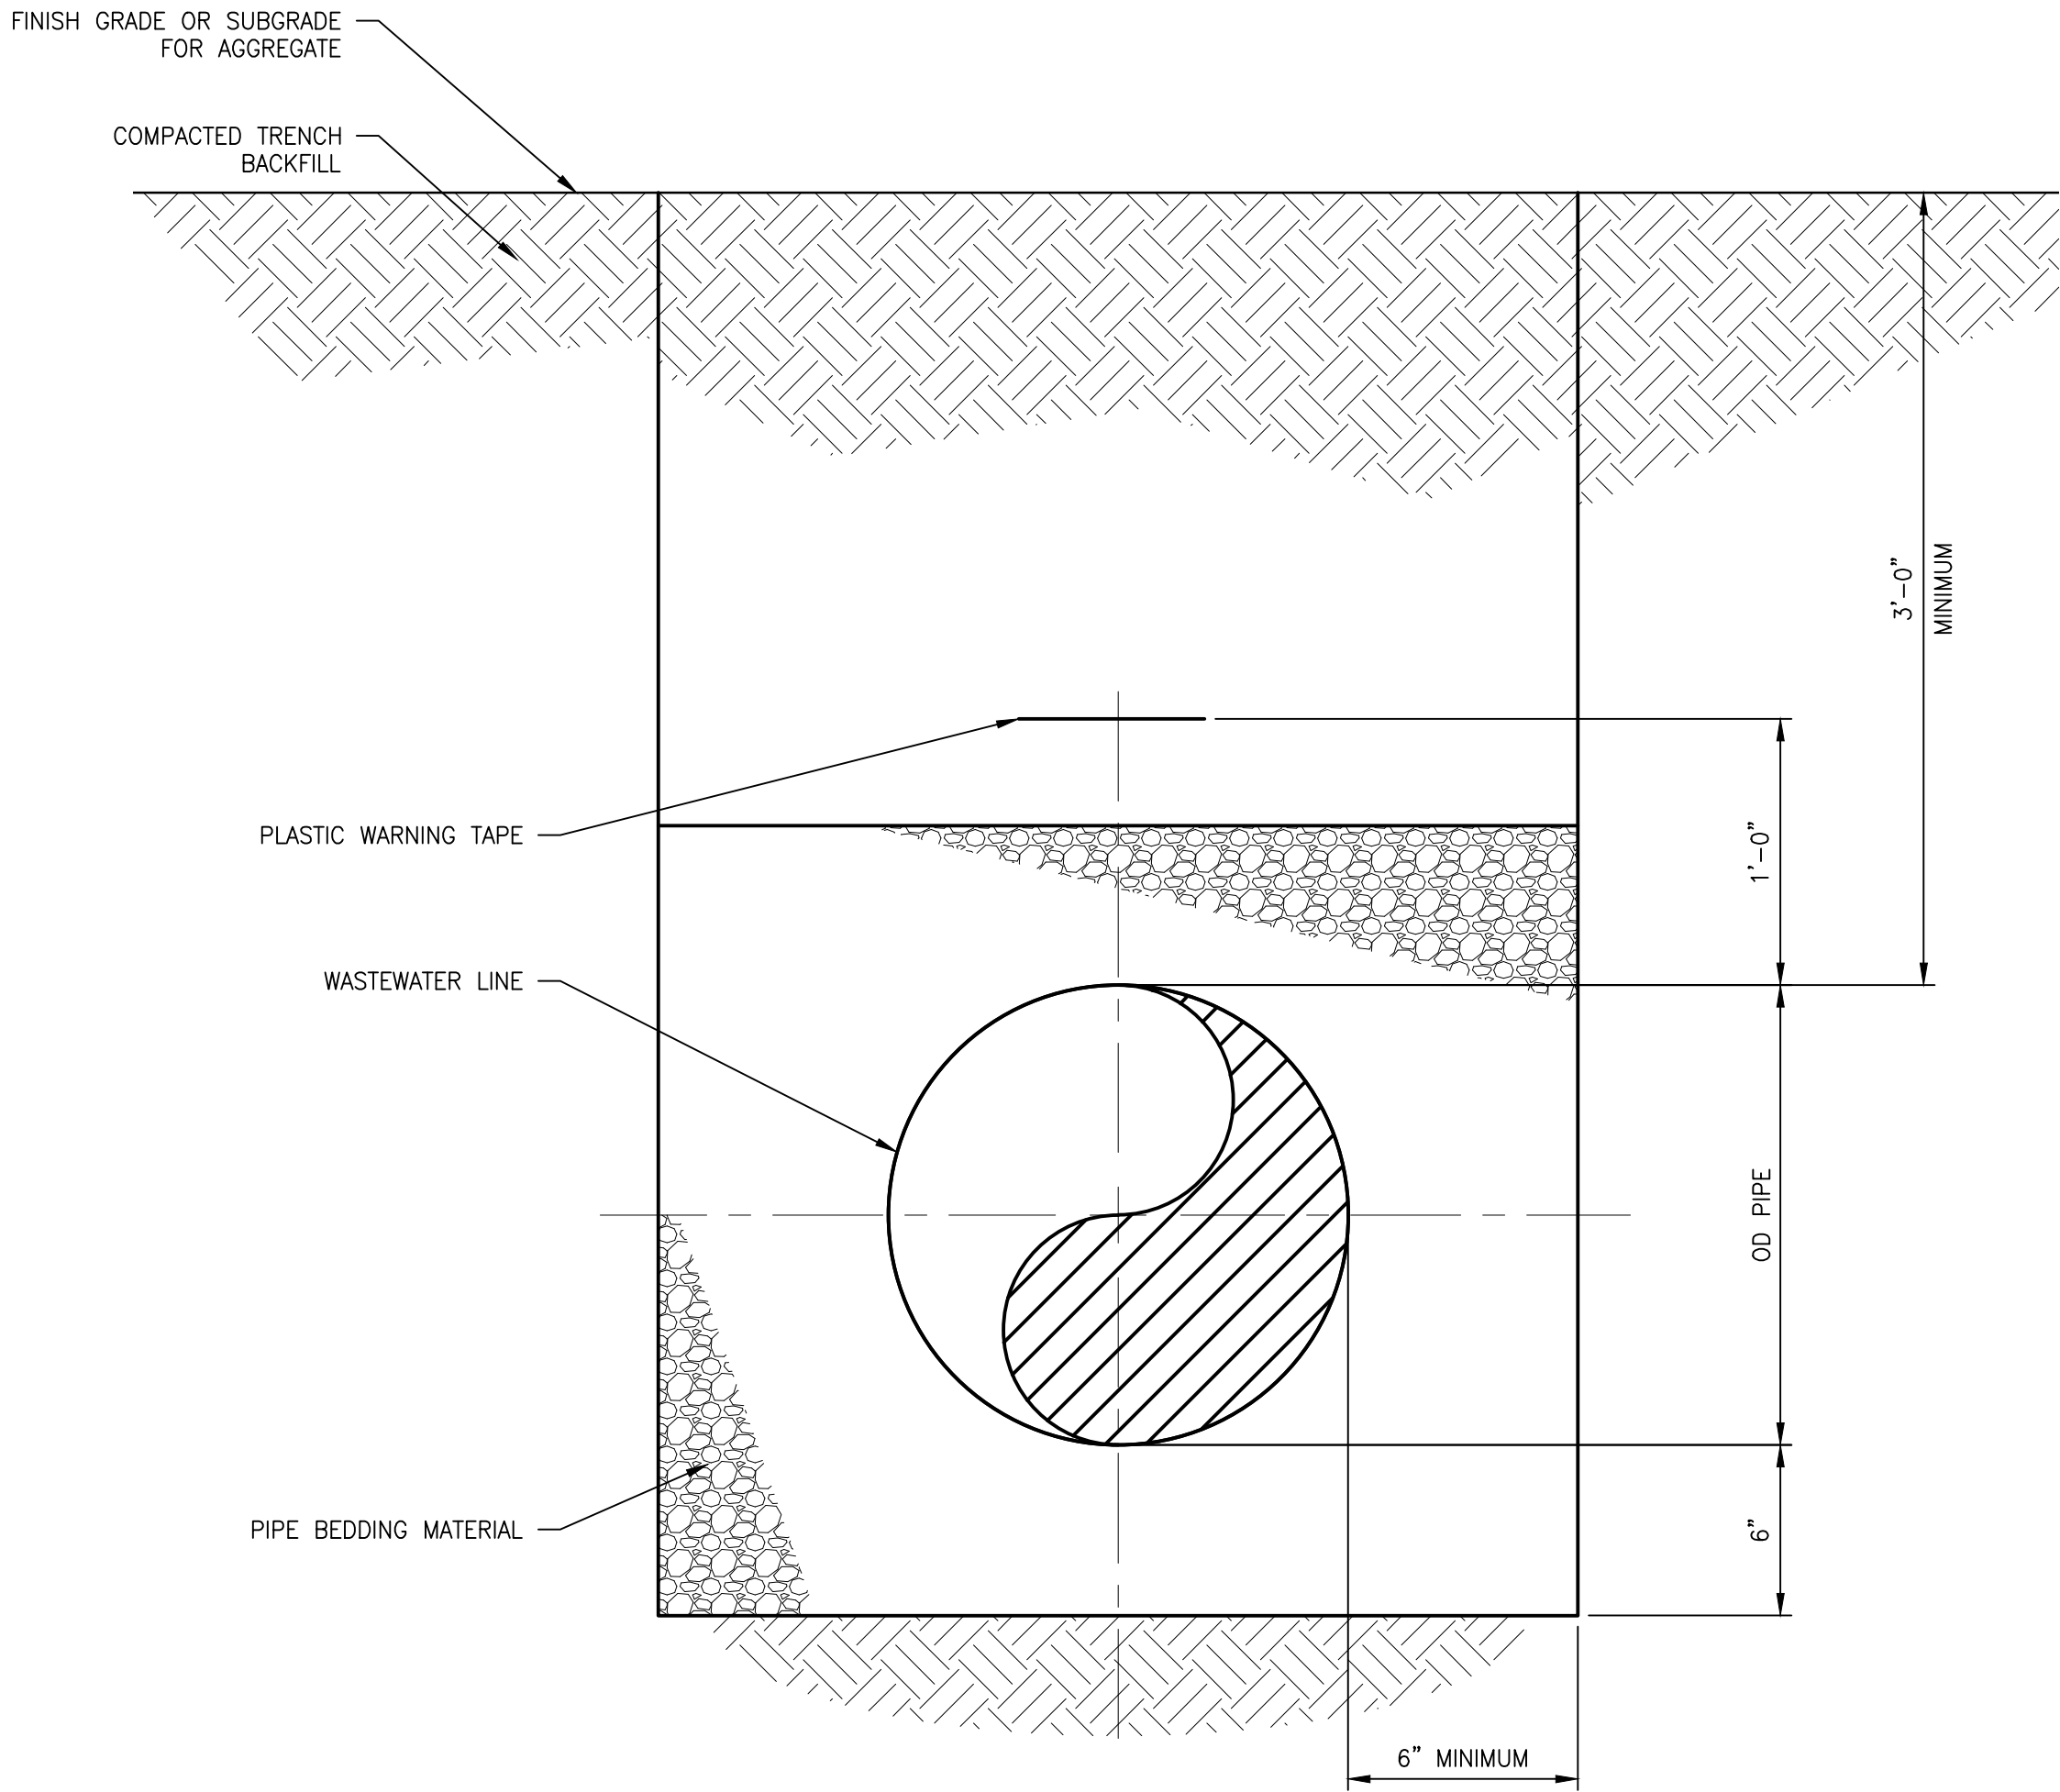

TYPICAL WASTEWATER TRENCH

DETAIL 2

NOTES:

1. AT ROADWAY CROSSINGS, BACKFILL WITH COMPACTED CRUSHED AGGREGATE BASE ROCK OR FLOWABLE FILL.
2. GRANULAR BEDDING MATERIAL FOR ALL NON-OIL PIPES SHALL BE CRUSHED ROCK CONFORMING TO ASTM C33 COARSE AGGREGATE, SIZE NO. 67.

										BY DESIGNED: J.BAKKER DRAWN: M.RIZO CHECKED: S.HOPE PROJ APV: SOC ENG APV:		DATE 05/13/25 05/13/25 05/16/25			VENTURA COMPRESSOR STATION MODERNIZATION PROJECT VENTURA STEEL SITE UTILITY TRENCH DETAILS			DRAWING NUMBER 152084-7101-D-SKT	REV 0
0	06/24/2025	MCR	JBB							ISSUED FOR DR-001 RESPONSE	ENG FILE NO: E15043								
REV	DATE	DRAWN	CHECKED	PRJ APV	SOC APV	ENG FILE NO	DESCRIPTION	WOA	WOA:										
										DWG CLASS: 9.39 DWG DIST: 114 SCALE: NONE									

C:\Users\mcrizo\Burns & McDonnell\SoCalGas Ventura EPC Execution - Documents\CPUC Support\2025 Support\Design\Civil - Structural\CAD\Ventural Steel\152084-7101-D-SKT.dwg, 7/22/2025 11:05 AM, Rizo, Mike C.

