

Vine Substation Project
B.1 PROJECT DESCRIPTION

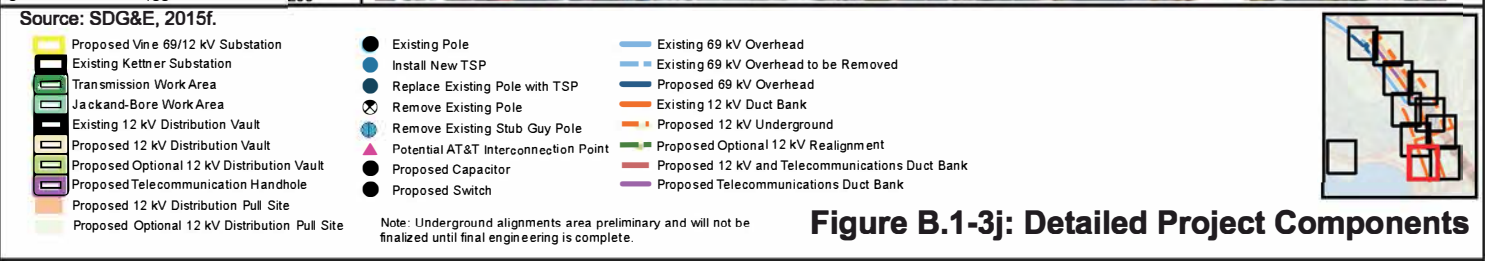
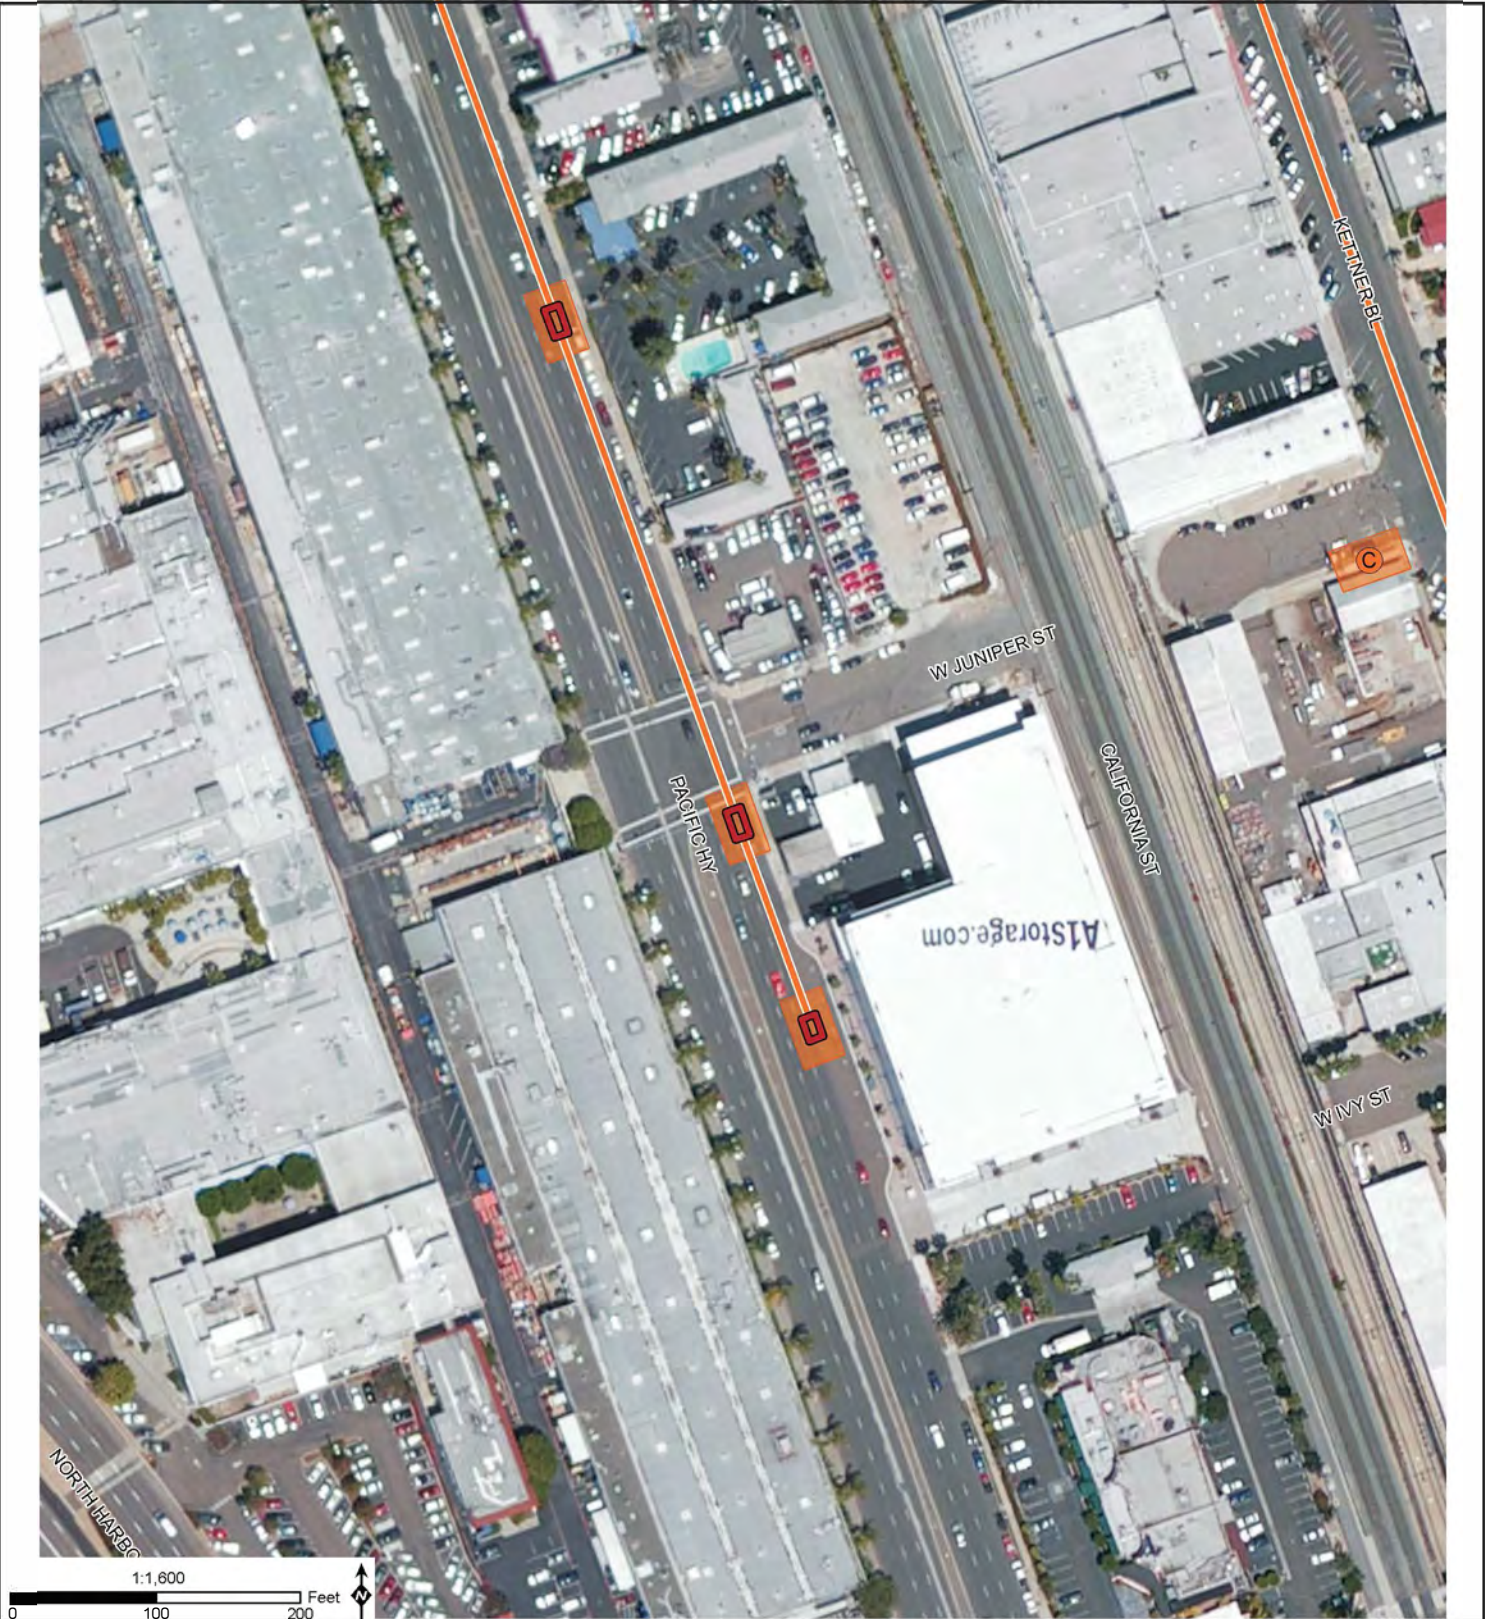


Figure B.1-3j: Detailed Project Components