


# Attachment D



Graphics... 00441.15 (6/7/16) AB

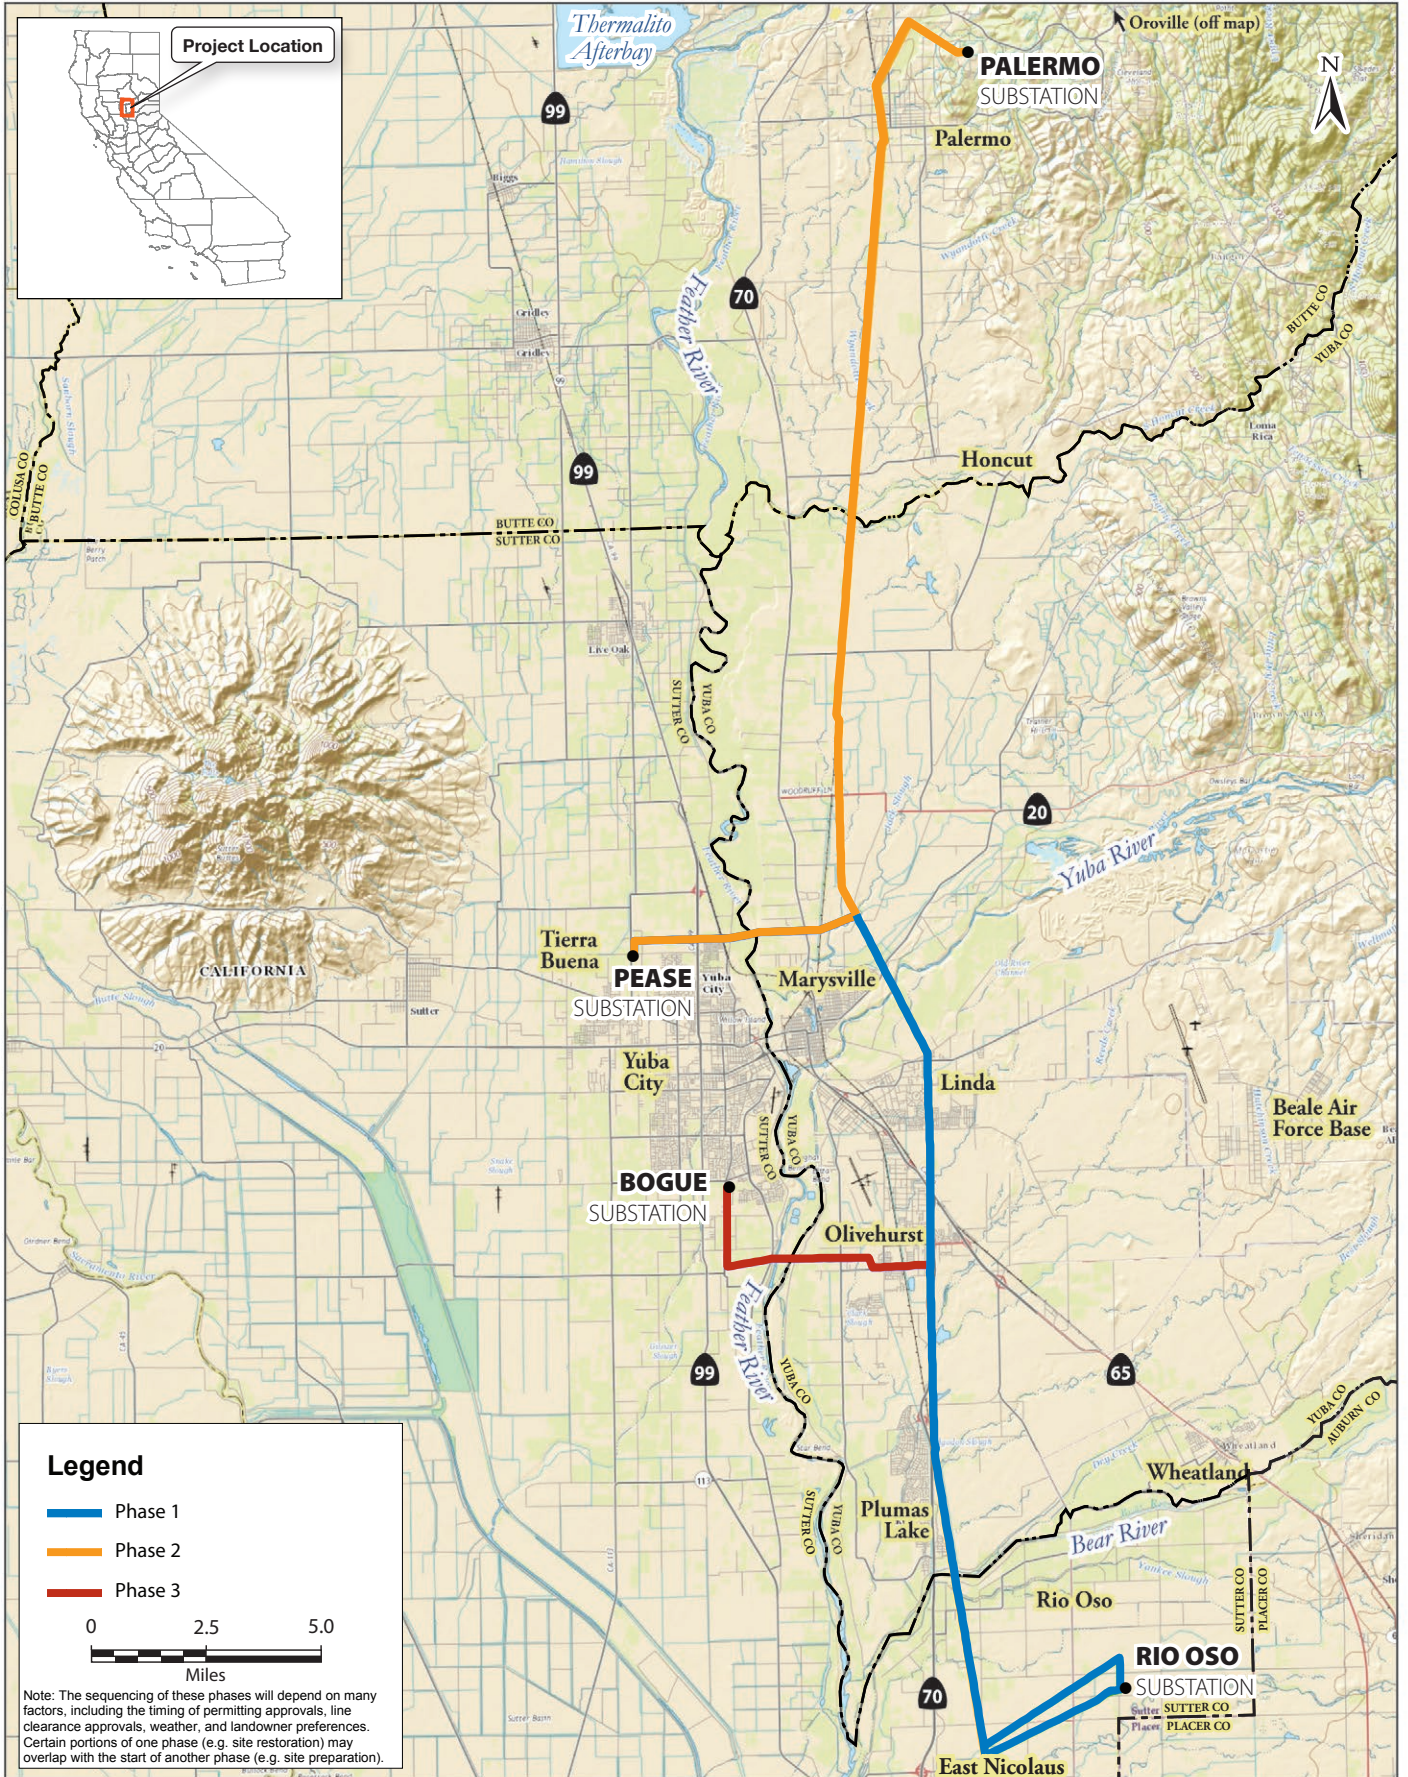

Anticipated Construction Phasing  
South of Palermo 115kV Power Line Reinforcement Project