
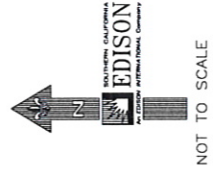



[Light Blue Shaded Area] INDICATES CABLE INSTALLATION WORK AREA.

FOR DESIGN STUDY ONLY

FOR DESIGN STUDY ONLY

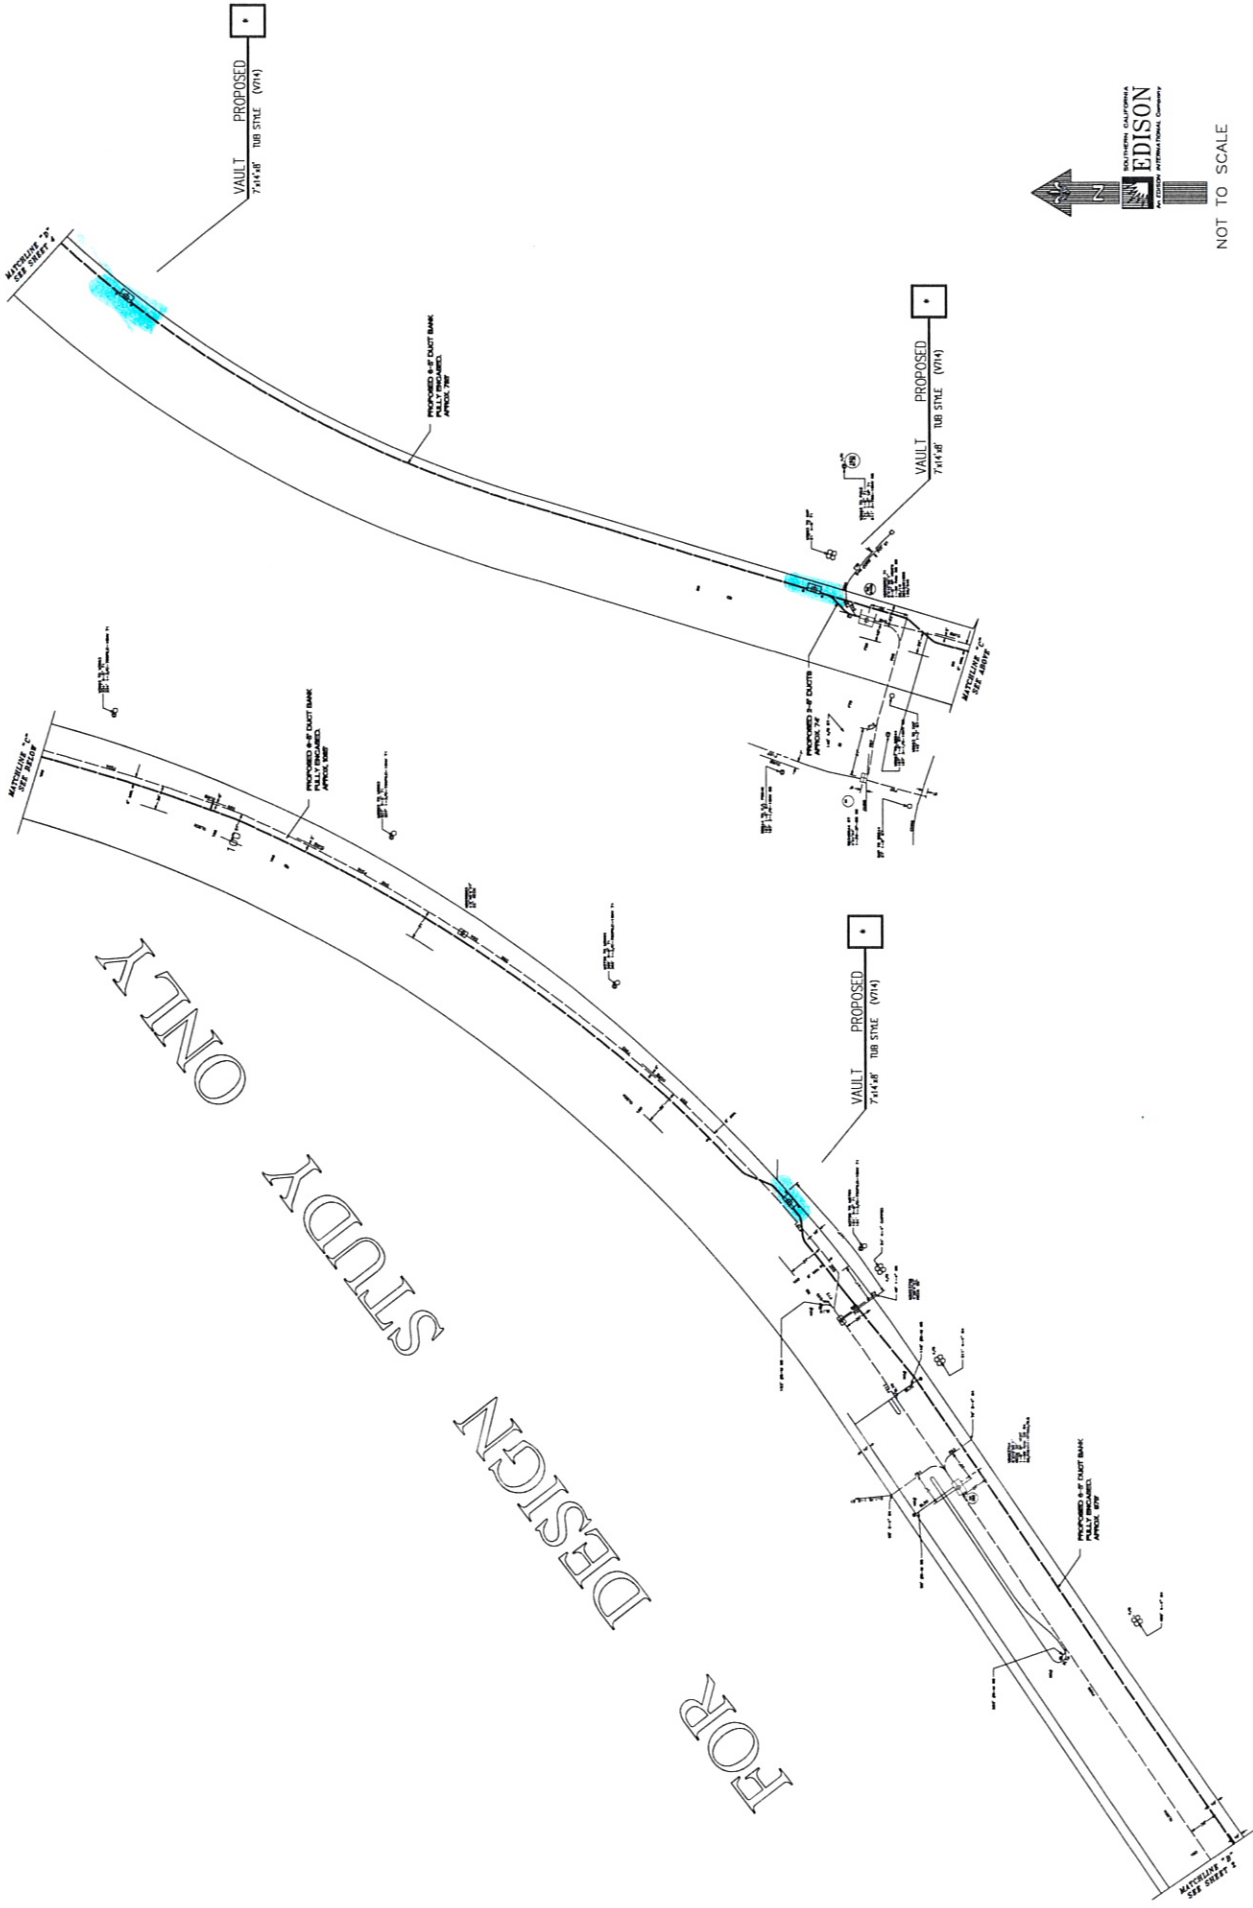


INDICATES CABLE INSTALLATION WORK AREA.

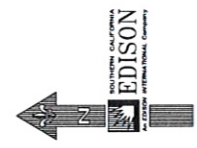

NOT TO SCALE

FOR DESIGN STUDY ONLY

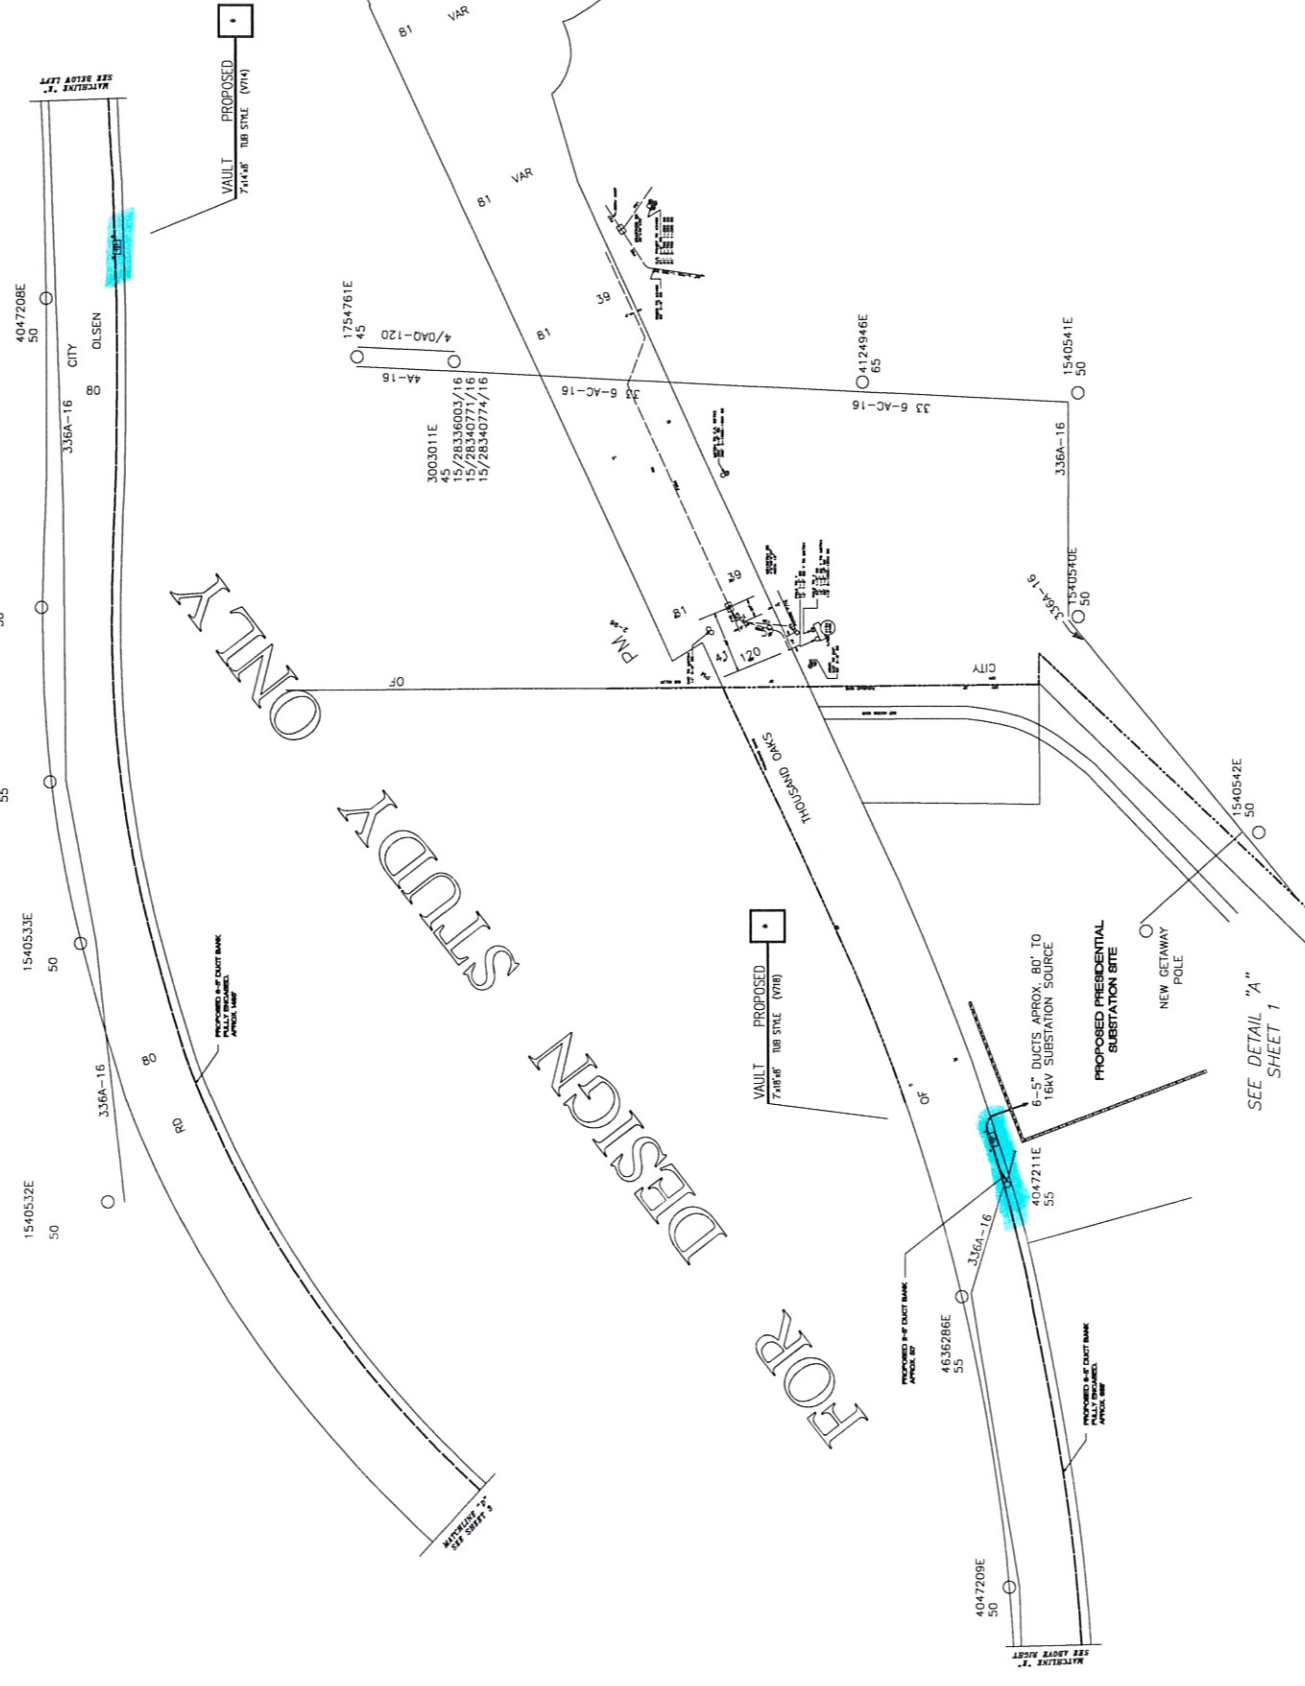

INDICATES CABLE INSTALLATION WORK AREA.

SEE DETAIL "A" SHEET 1