



C:\Documents and Settings\staleyra\My Documents\Dwg\Presidential\PresidentialPROFILE-ELEV.dwg, 6/5/2009 10:55:36 AM, staleyra

1 2 3 4 5 6 7 8 9 10 11 12

A
B
C
D
E
F
G
H

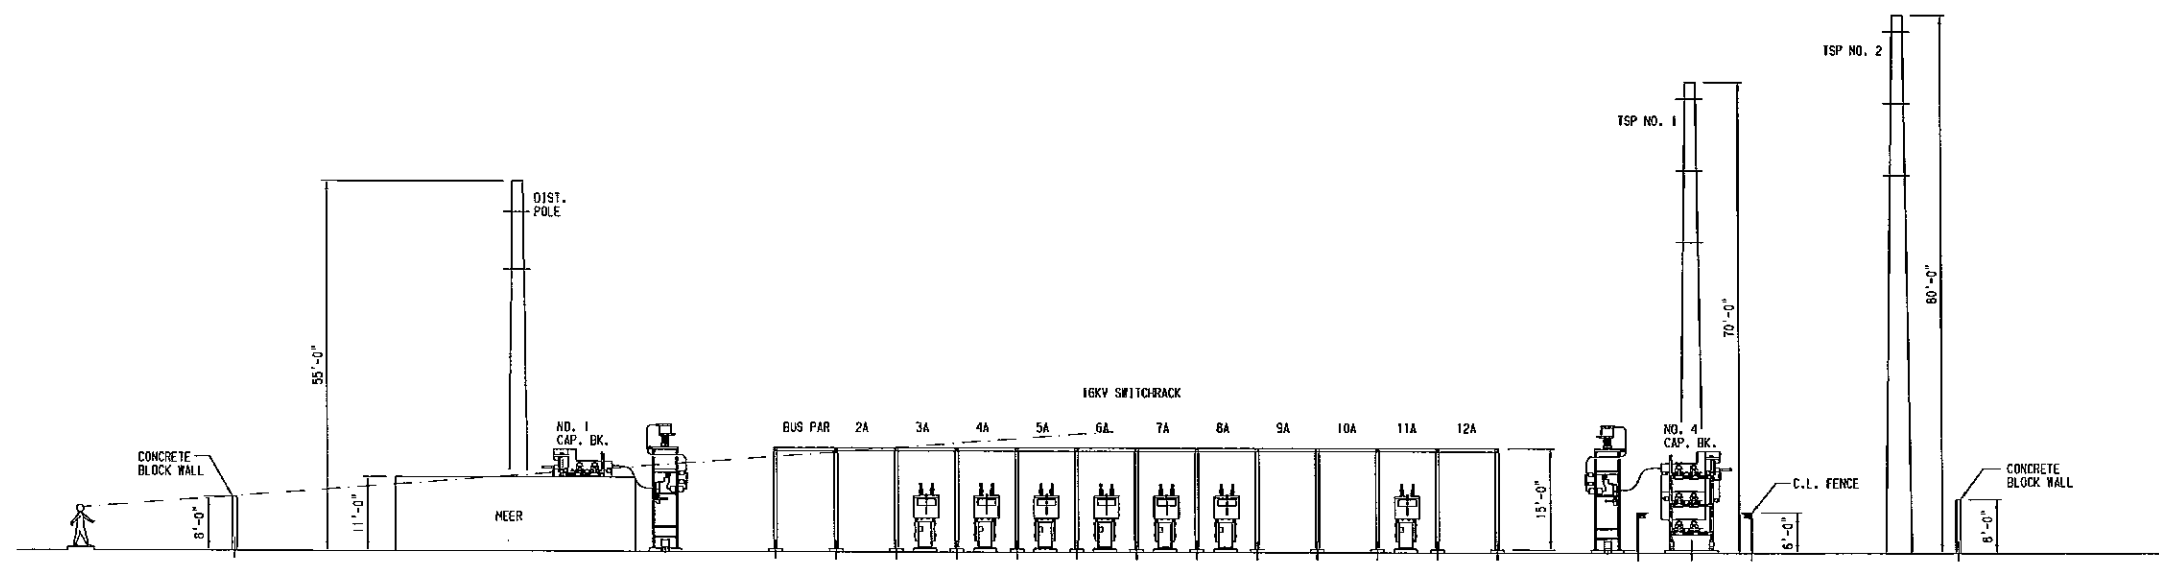

CROSS ELEVATION-FACING SOUTH FROM OLSEN ROAD

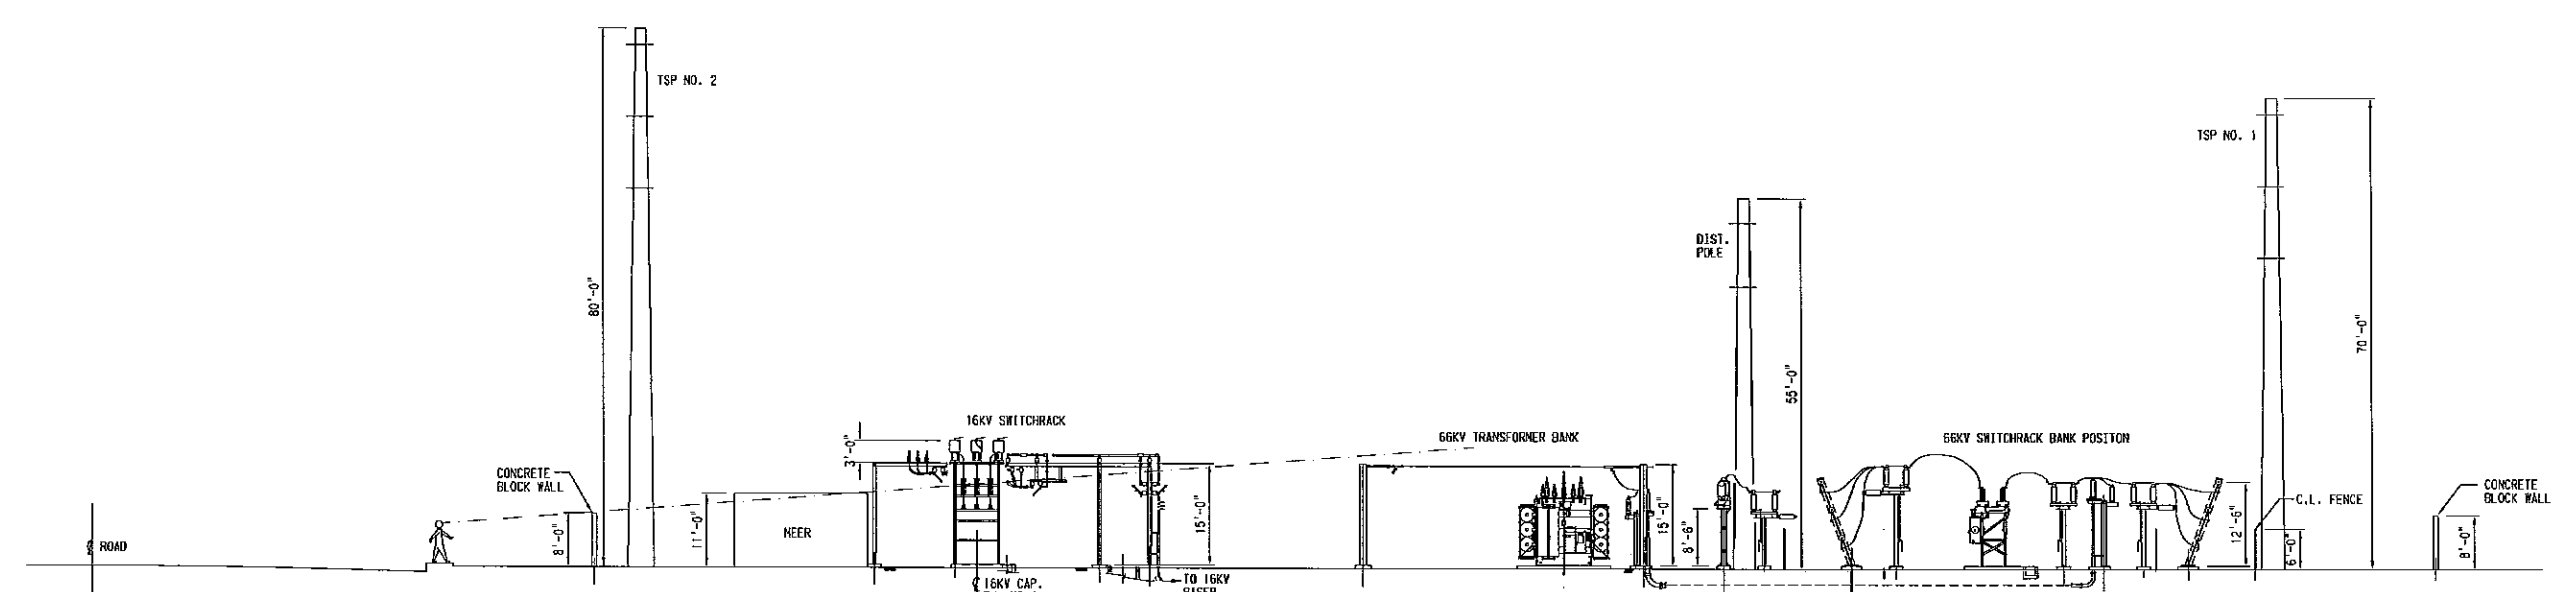

ELEVATION-FACING EAST FROM WEST SIDE OF SUBSTATION

CONCEPTUAL PLAN-SUBJECT TO CHANGE FOLLOWING COMPLETION OF FINAL ENGINEERING

• REVISE ON AUTOCAD SYSTEM ONLY •

REFERENCE DRAWINGS	NO.	REVISIONS	DATE	SAP NO	SUPV	APPROVED	ENGR	CK'D	MADE	P.E.	NO.	REVISIONS	DATE	SAP NO	SUPV	APPROVED	ENGR	CK'D	MADE	P.E.	NO.	

LOCATION:	PRESIDENTIAL SUBSTATION	SHEET NO.	E
PROFILE ELEVATION OF SUBSTATION		SCALE:	3/32"=1'-0"
EDISON An EDISON INTERNATIONAL Company		OF	SHTS.

14-632-CARD 02-89