


Figure 2.4-3d: Proposed Line 400 / 401 Connection Pipeline Route

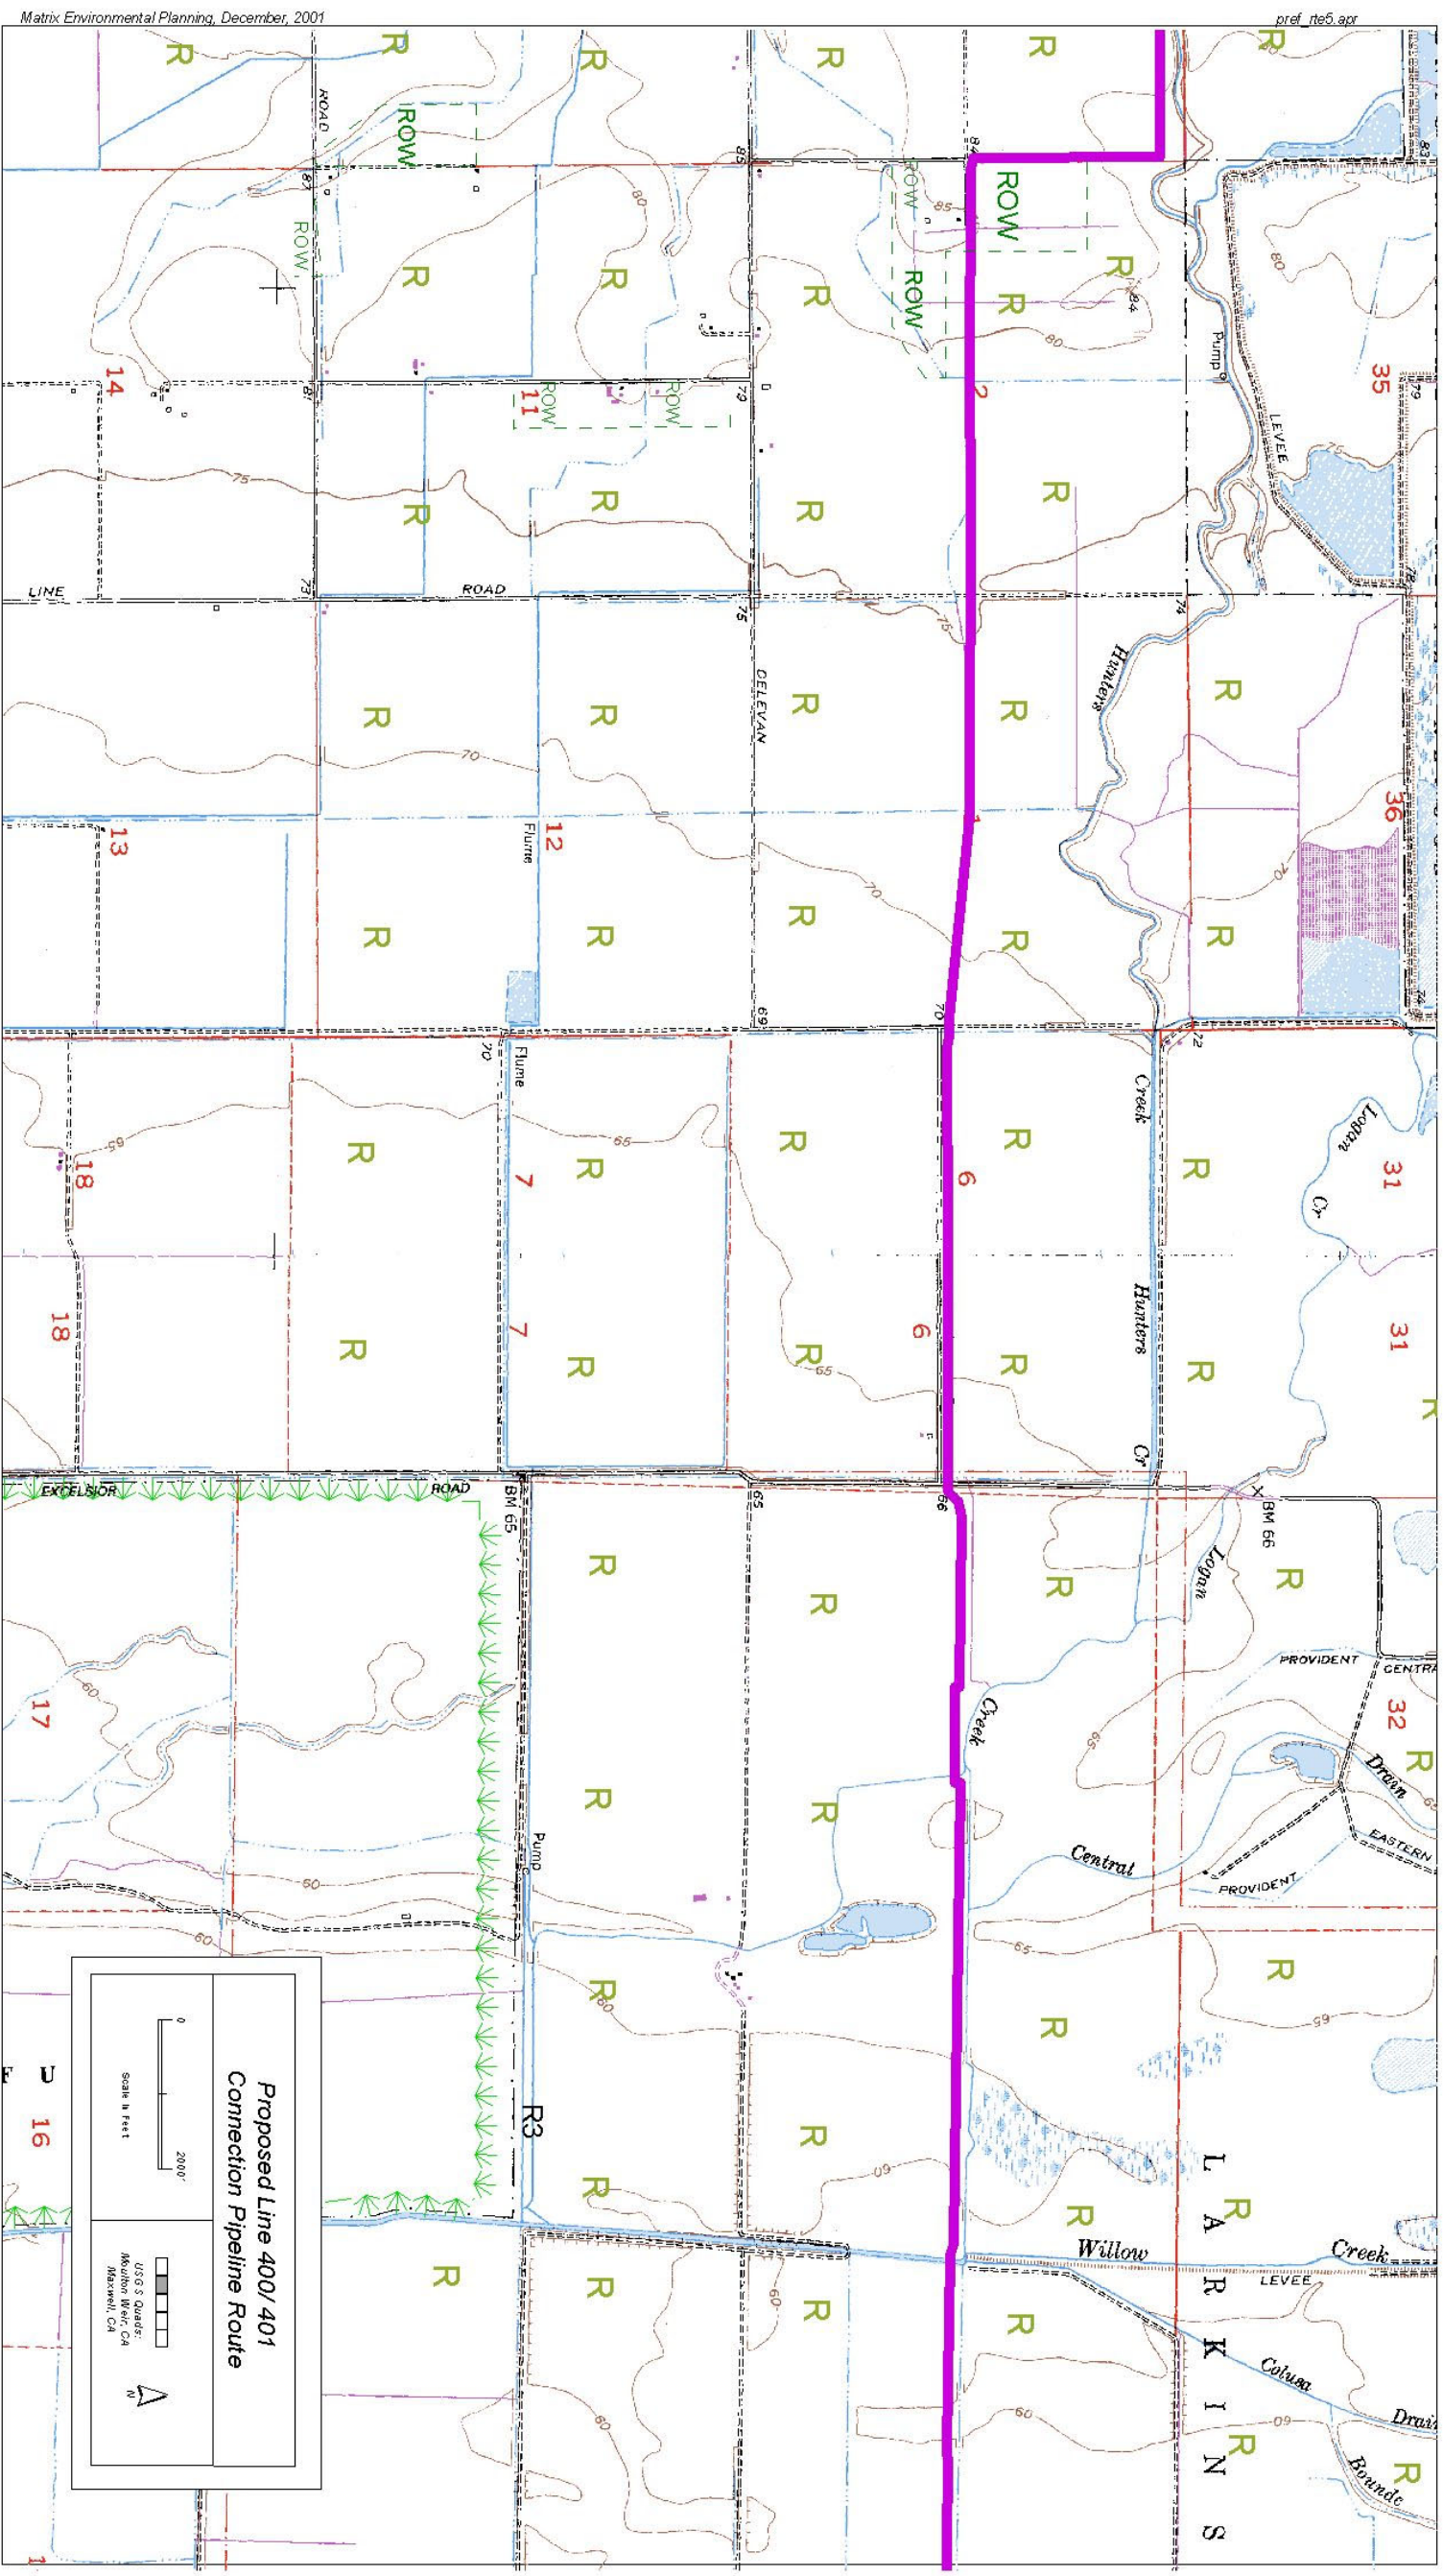

SOURCE: MHA 2002

Wild Goose Storage, Inc. Expansion Project
March 2002

MHA Inc.