

TCP#	7	6	2	4	9	10	9	17	10	27	17
TCP#											
TCP#											

Work Hour: From: 8:30 am .M To 3:30 pm .M

Address/Project Street: STONEBRIDGE PKWY

Posted Speed Limit: 35 MPH

Contractor/Applicant's Name: DCXcavation

Address/City, State, Zip: 10641 PROSPECT AVE SANTEE CA

TRAFFIC CONTROL PLAN/PERMIT

Development Services Department  
1222 First Ave. San Diego, CA 92101  
(619) 446-5150

THE CITY OF SAN DIEGO

Start Date	End Date	Start Date	End Date	Start Date	End Date	Start Date	End Date
10/9	10/17	10/9	10/17	10/9	10/17	10/9	10/17

Work Hour: From: 8:30 am .M To 3:30 pm .M

Address/Project Street: STONEBRIDGE PKWY

Posted Speed Limit: 35 MPH

Contractor/Applicant's Name: DCXcavation

Address/City, State, Zip: 10641 PROSPECT AVE SANTEE CA

AGENCY: POLICE DEPARTMENT DISPATCH (619) 531-2000  
FIRE DEPARTMENT DISPATCH (619) 573-1300  
ENVIRONMENTAL SERVICES (619) 492-5060  
MTS (BUS STOPS) (619) 238-0100 EXT: 6451  
MTS (TAXI ZONES)/MTS (TROLLEY LINES) (619) 235-2644/(619) 595-4960  
STREET DIVISION - TRAFFIC SIGNALS (619) 527-7500  
UNDERGROUND SERVICE ALERT (800) 422-4133

AGENT OF CONTRACTOR: GARY EVANS  
DATE: 10/4/17

DESCRIPTION: TRAFFIC CONTROL PERMIT

FIRST EXTENSION: OCT 04 2017

SECOND EXTENSION:

REFERENCE: CITY OF SAN DIEGO

Printed on recycled paper. Visit our web site at [www.sandiego.gov/development-services](http://www.sandiego.gov/development-services).  
Upon request, this information is available in alternative formats for persons with disabilities.  
Traffic Safety Section  
DS-269 (02-13)






**APPROVED**  
**TRAFFIC CONTROL PERMIT**

OCT 04 2017

CITY OF SAN DIEGO  
 Development Services  
 Engineering Division  
 Traffic Safety Section

*Flagger to help truck  
 Access into Lane Closure*

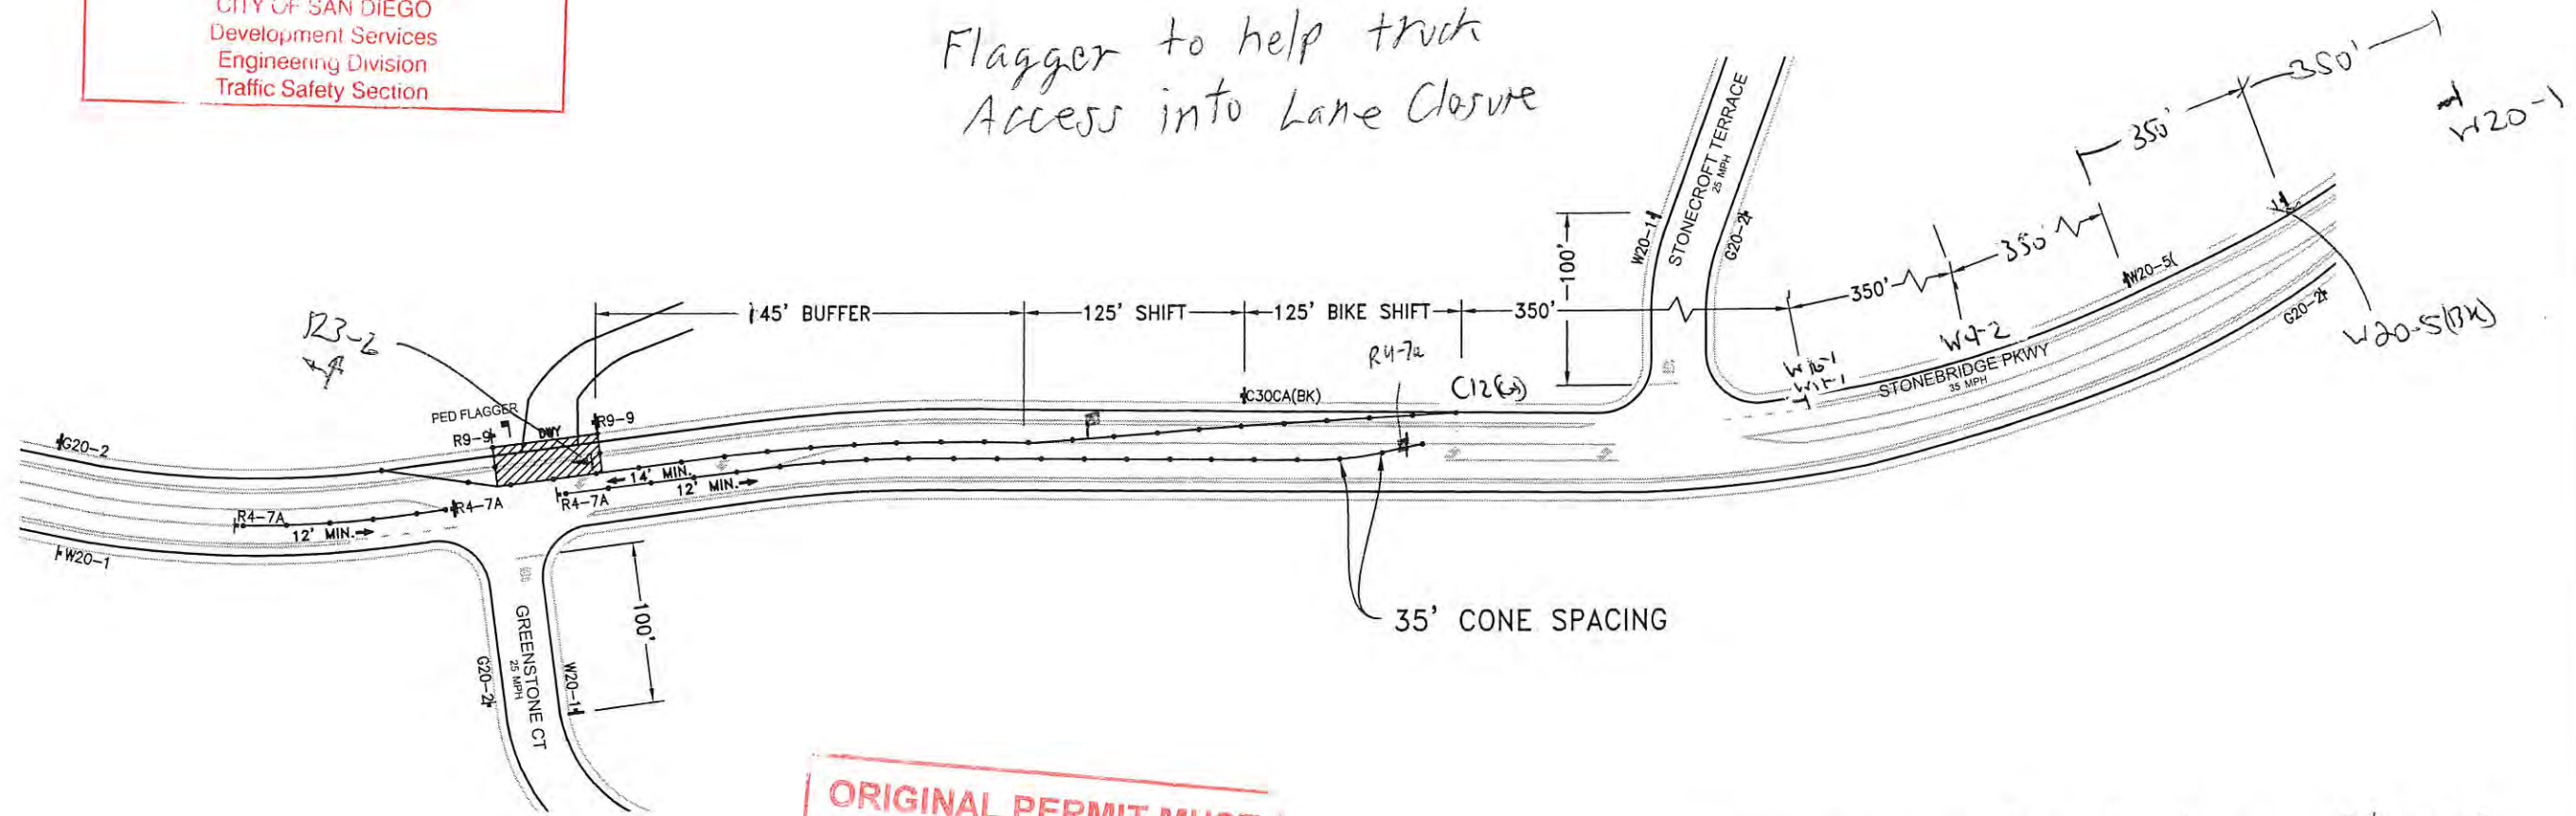

**ORIGINAL PERMIT MUST  
 BE KEPT  
 ON JOB SITE ALL TIMES**

*Temporary Single Lane Closure  
 to access large vehicle wide turns*

*\*Work for the installation of SDG&E electrical  
 tower*

**TYPICAL CONSTRUCTION SIGNS:**



LEGEND: CONE: ● SIGN: ■ WORK AREA: ▨ TRAFFIC DIRECTION: ↓ FLASHING ARROW SIGN: ⚡ SIGNAL: Ⓢ FLAGGER: ■ BARRICADE: ▨ TEMPORARY NO PARKING: -TNP-

REV DATE: 05-08-17 POSTED SPEED LIMIT: SEE PLAN TAPER LENGTH: SEE PLAN SIGN SPACING: SEE PLAN CONE SPACING: SEE PLAN

ALL PLANS MUST BE CHECKED AND APPROVED BY THE GOVERNMENTAL AGENCY, OR AGENCIES, HAVING JURISDICTION OVER THE ROADWAYS SHOWN ON THIS PLAN PRIOR TO THE PLAN BEING PUT INTO EFFECT. ALL PLANS ARE INTENDED TO CONFORM TO THE MANUAL ON UNIFORM TRAFFIC CONTROL DEVICES. THE CUSTOMER / CONTRACTOR IS RESPONSIBLE FOR THE ASCERTAINING ADDITIONAL AGENCY REQUIREMENTS FOR WORK HOURS ALLOWED, NOISE ABATEMENT, AND OTHER RULES AND REGULATIONS.

THE TEMPORARY TRAFFIC CONTROLS MUST BE INSTALLED PER THE AGENCY APPROVED PLAN TO BE EFFECTIVE. FIELD CHANGES OTHER THAN MINOR ADJUSTMENT, MUST BE AUTHORIZED IN WRITING BY A REPRESENTATIVE OF THE GOVERNMENTAL AGENCY, OR AGENCIES, HAVING JURISDICTION OVER THE ROADWAY.

PLAN IMPLEMENTATION AND DEVICE PLACEMENT SHOULD BE PERFORMED BY EXPERIENCED / TRAINED PERSONNEL.

TEMPORARY TRAFFIC CONTROLS MUST BE MONITORED AND MAINTAINED BY THE CUSTOMER / CONTRACTOR TO REMAIN EFFECTIVE. MONITORING AND MAINTENANCE FREQUENCY IS DICTATED BY FIELD CONDITIONS, BUT NOT LESS THAN DAILY.

HUDSON SAFE-T-LITE HAS NO CONTROL OVER, OR RESPONSIBILITY FOR, TRAFFIC CONTROL PLAN IMPLEMENTATION AND INSPECTIONS PERFORMED BY OTHERS. USERS AGREE TO INDEMNIFY HUDSON SAFE-T-LITE FOR CLAIMS MADE REGARDING FAILURE TO INSTALL, MAINTAIN OR REMOVE CONTROLS PER APPROVED TRAFFIC CONTROL PLANS.

**TRAFFIC CONTROL PLAN**

CONTRACTOR: <b>DCXCAVATION</b> VAL CROMWELL 10641 PROSPECT AVE SANTEE, CA 92071 619.312.1550	PLAN APPROVED BY: <b>CITY OF SAN DIEGO</b> HUDSON SAFE-T-LITE RENTALS 1215 N MARSHALL AVE EL CAJON, CA 92020 Office: 619-441-3644
DATE DRAWN: 05-08-17	SCALE: NO SCALE
DRAWN BY: RODOLFO RAMIREZ	DRAWING NUMBER: 1 OF 1