



**ATTENTION UTILITY COMPANY**  
 Special Inspection Fees May Be Applied By City of San Diego For Any Night or Weekend Work.

# Traffic Control Permit (TCP) Multiple Location List

**ORIGINAL PERMIT MUST BE KEPT ON JOB SITE ALL TIMES**  
 (May Not Be Submitted By Contractor)

**APPROVED**  
 APR 26 2017  
 CITY OF SAN DIEGO  
 Development Services  
 Engineering Division  
 Traffic Safety Section


Franchise Utility Company Only - May Not Be Submitted By Contractor)  
 City of San Diego, Traffic Permit Section  
 Date: 4/26/2017  
 From: (Company): SDG&E Phone No.: 619-778-2405  
 Contact Person: Rod Nelson Fax.: \_\_\_\_\_  
 W.O. or Account #: \_\_\_\_\_ TCP No. \_\_\_\_\_

**City Use Only**  
 Authorized # \_\_\_\_\_  
 By: Felipe Avila / 125  
 Yes  No \_\_\_\_\_  
 Date Reviewed 4/26/17

- TYPE OF WORK**
- 1 = Lane Closure
  - 2 = Street Closure
  - 3 = Sidewalk Closure
  - 4 = Alley Closure
  - 5 = Parking Lane
  - 6 = Detour
  - 7 = Trenching
  - 8 = Flagging

Location	From	To	Start Date *	End Date *	Work Hours **	Thomas Bros.	Type of Work
Trade Street	Camino Santa Fe Street	End of Trade Street	4/30/17	5/19/17	9:00PM - 5:00AM	1208-J7, 1209-A7	1,5,7,8
Carroll Way	Trade Street	Carroll Road	4/30/17	5/19/17	9:00PM - 5:00AM	1209-A7	8
Kenmar Drive	Trade Street	Formula Place	4/30/17	5/19/17	9:00PM - 5:00AM	1209-A7	8
Trade Place	Trade Street	Arjons Drive	4/30/17	5/19/17	9:00PM - 5:00AM	1209-A6, A7	1,5,7,8
Silverton Ave	Trade Place	Mira Este Ct	4/30/17	5/19/17	9:00PM - 5:00AM	1209-A7, B7	8
Dunbrook Road	Trade Place	Arjons Drive	4/30/17	5/19/17	9:00PM - 5:00AM	1209-A6, B6	8
Arjons Drive	Trade Place	Dowdy Drive	4/30/17	5/19/17	9:00PM - 5:00AM	B6, C6	1,5,7,8
Dowdy Drive	Arjons Drive	Stromesa Ct	4/30/17	5/19/17	9:00PM - 5:00AM	1209-B6	8

**Comments:** Trenching crew - Phases 32 -50 only; Night work hours 9pm-5am (Sunday night through Thursday night)  
 Must be submitted a minimum of 2 working days prior to start of work. All columns must be filled out for proper authorization  
 Fax or mail to: City of San Diego • Traffic Control Permit Section • 1222 First Avenue, MS 501 • San Diego, CA 92101. Fax (619) 446-5489 Office (619) 446-5150  
 \* Work Days: Monday Through Friday \*\* Work Hours: ~~8:30 AM~~ - 3:30PM. Unless other hours are preapproved)  
 No Work on Saturdays, Sundays, or Holidays Unless Approved and Noted In Comments  
 Minimum of 5 working days required for construction work which affects traffic signal e-mail info to: [dciafre@sandiego.gov](mailto:dciafre@sandiego.gov)

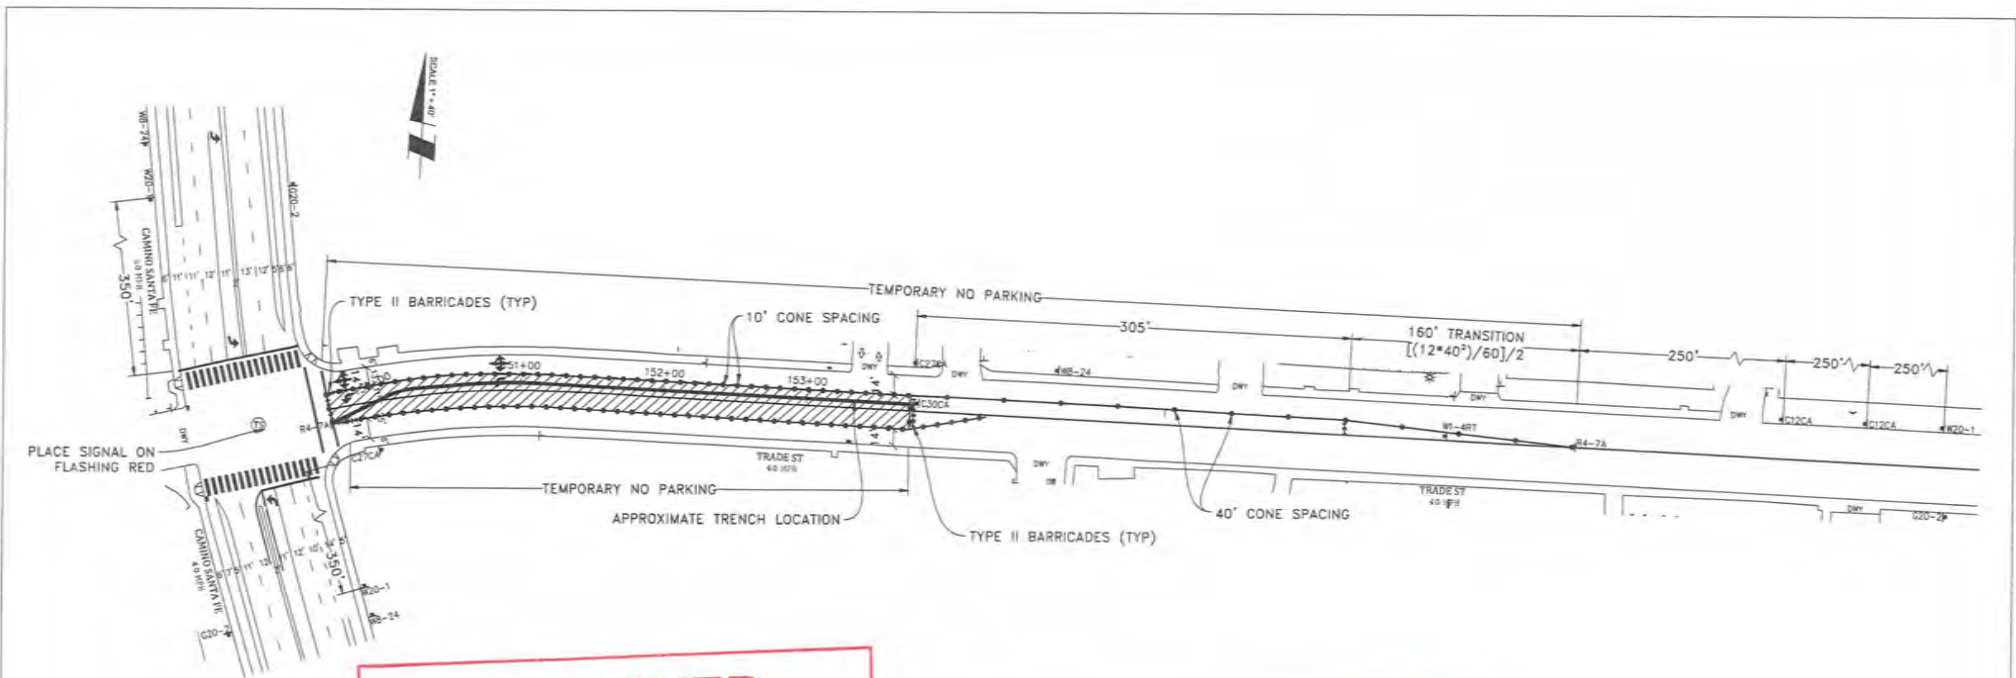

**APPROVED**  
**TRAFFIC CONTROL PERMIT**

APR 26 2017

CITY OF SAN DIEGO  
 Development Services  
 Engineering Division  
 Traffic Safety Section

**ORIGINAL PERMIT MUST  
 BE KEPT  
 ON JOB SITE ALL TIMES**


- LEGEND**
- SIGN
  - SIGNAL
  - TRAFFIC CONES / DELINEATOR
  - BARRICADE
  - FLAGGER
  - FLASHING ARROW SIGN
  - WORK ZONE
  - BUS STOP

NOTE: FLAGGERS WILL PROVIDE ACCESS TO DRIVEWAYS AT ALL TIMES

NOTE: FLAGGERS WILL SAFELY GUIDE PEDESTRIANS THROUGH WORK AREA

NOTE: CONTRACTOR WILL ALLOW FIRE STATION INGRESS AND EGRESS AT ALL TIMES

NOTE: WB-24 (STEEL PLATES AHEAD) SIGNS WILL REMAIN IN PLACE FOR DURATION OF WORK

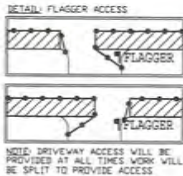

NOTE: CONTRACTOR WILL COORDINATE ALL WORK WITH FIRE STATION PRIOR TO START OF WORK

NOTE: CONTRACTOR WILL COORDINATE ALL WORK WITH TRANSIT DEPARTMENT 5 DAYS PRIOR TO START OF WORK

NOTE: CONTRACTOR WILL COORDINATE ALL WORK WITH EXISTING PROJECTS AND NOT CONFLICT WITH EXISTING TRAFFIC CONTROL

NOTE: CONTRACTOR WILL COORDINATE ALL WORK WITH RESIDENTS PRIOR TO START OF WORK

NOTE: CONTRACTOR WILL COORDINATE ALL WORK WITH BUSINESSES PRIOR TO START OF WORK

WORK HOURS: \_\_\_\_\_ TO \_\_\_\_\_



**NIGHT WORK ONLY  
 PHASE 32**


**AIRX** SURVEYORS, INC.  
 Gail McMorrin  
 President

3024 EAST EL MORTO PARKWAY, SUITE C  
 ESCONDIDO, CA 92027  
 PHONE: (760) 480-2347  
 CELL: (760) 418-3736

<b>PROJECT NAME:</b> TL23071 - SYCAMORE CANYON SUBSTATION TO PENASQUITOS - 230 KV UNDERGROUND	
<b>AIRX JOB#:</b> X160218	<b>THOMAS GRID#:</b> -
<b>TYPE OF WORK:</b> TRENCHING / CONDUIT	<b>DRAWN FOR:</b> CITY OF SAN DIEGO
<b>MISC/POTHOLE#:</b>	

**DATE:** Mar. 15, 2017  
**DESIGNED BY:**  
 Clint Jones



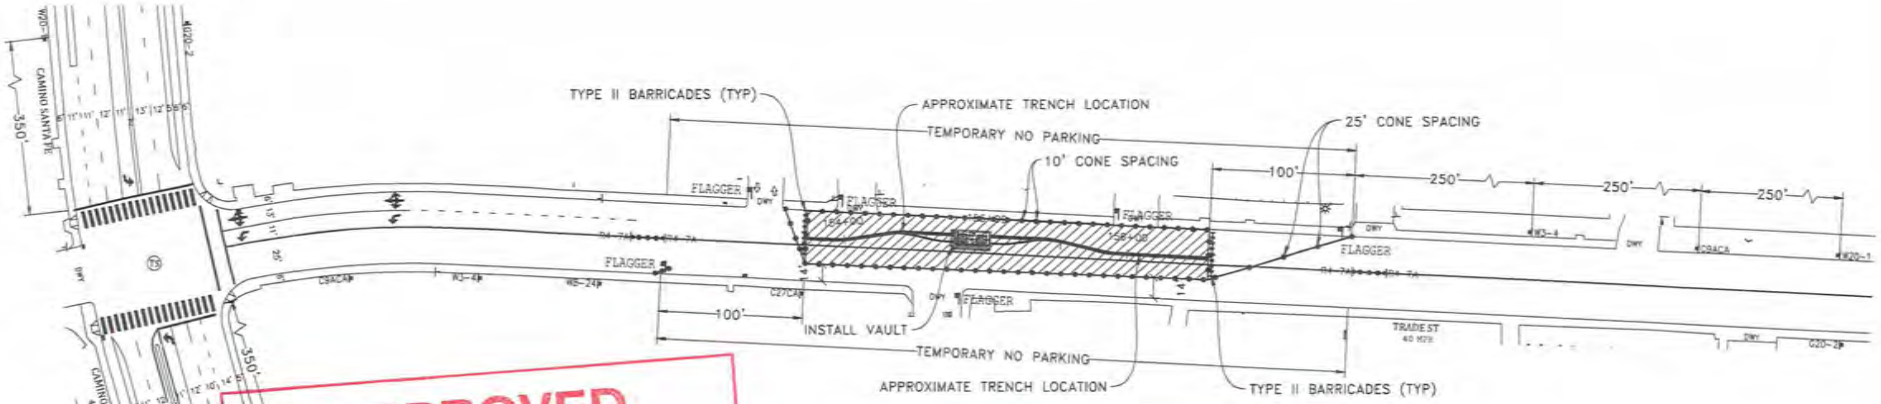




**SHEET 042 OF 148**



**APPROVED**  
**TRAFFIC CONTROL PERMIT**  
 APR 26 2017  
 CITY OF SAN DIEGO  
 Development Services  
 Engineering Division  
 Traffic Safety Section

**ORIGINAL PERMIT MUST**  
**BE KEPT**  
**ON JOB SITE ALL TIMES**

 **LEGEND**


-  SIGNAL
-  TRAFFIC CONES / DELINEATOR
-  BARRICADE
-  FLAGGER
-  FLASHING ARROW SIGN
-  WORK ZONE
-  BUS STOP

NOTE: FLAGGERS WILL PROVIDE ACCESS TO DRIVEWAYS AT ALL TIMES

NOTE: FLAGGERS WILL SAFELY GUIDE PEDESTRIANS THROUGH WORK AREA

NOTE: CONTRACTOR WILL ALLOW FIRE STATION INGRESS AND EGRESS AT ALL TIMES

NOTE: W8-24 STEEL PLATES AHEADY SIGNS WILL REMAIN IN PLACE FOR DURATION OF WORK

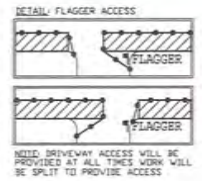

NOTE: CONTRACTOR WILL COORDINATE ALL WORK WITH FIRE STATION PRIOR TO START OF WORK


NOTE: CONTRACTOR WILL COORDINATE ALL WORK WITH TRANSIT DEPARTMENT 5 DAYS PRIOR TO START OF WORK

NOTE: CONTRACTOR WILL COORDINATE ALL WORK WITH EXISTING PROJECTS AND NOT CONFLICT WITH EXISTING TRAFFIC CONTROL

NOTE: CONTRACTOR WILL COORDINATE ALL WORK WITH RESIDENTS PRIOR TO START OF WORK

NOTE: CONTRACTOR WILL COORDINATE ALL WORK WITH BUSINESSES PRIOR TO START OF WORK

WORK HOURS: \_\_\_\_\_ TO \_\_\_\_\_

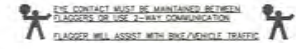


**NIGHT WORK ONLY**  
**PHASE 33**

**AIRX** SURVEYORS, INC.  
 Gail McMorran  
 President  
 2624 EAST EL MORTIC PARWAY, SUITE C  
 COONHICKO, GA 30027  
 PHONE: (770) 496-2347  
 CELL: (770) 419-3738


<b>PROJECT NAME:</b> TL23071 - SYCAMORE CANYON SUBSTATION TO PENASQUITOS - 230 KV UNDERGROUND	
<b>AIRX JOB#:</b> X16021B	<b>THOMAS GRID#:</b> -
<b>TYPE OF WORK:</b> TRENCHING / CONDUIT	<b>DRAWN FOR:</b> CITY OF SAN DIEGO
<b>MISC/POTHOLE#:</b>	

<b>DATE:</b> Mar. 15, 2017
<b>DESIGNED BY:</b> Clint Jones
<b>SHEET</b> 043 <b>OF</b> 148

**ORIGINAL PERMIT MUST  
BE KEPT  
ON JOB SITE ALL TIMES**

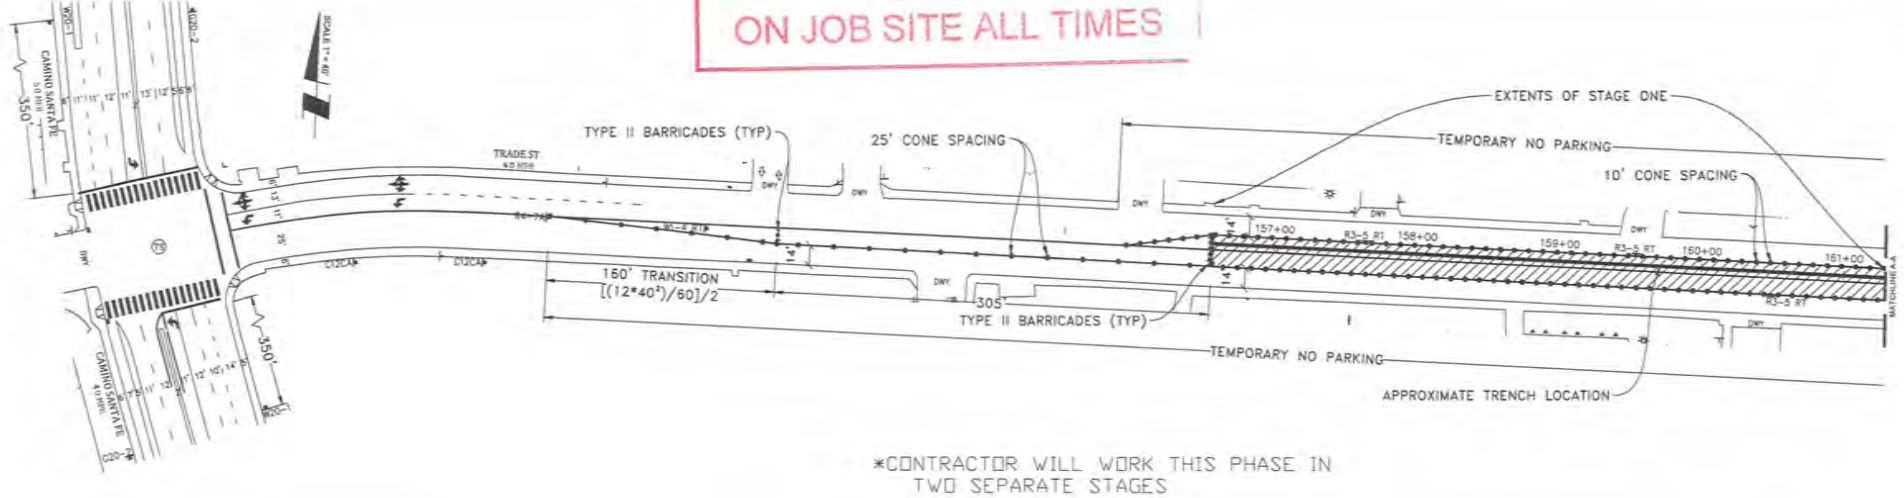

\*CONTRACTOR WILL WORK THIS PHASE IN TWO SEPARATE STAGES

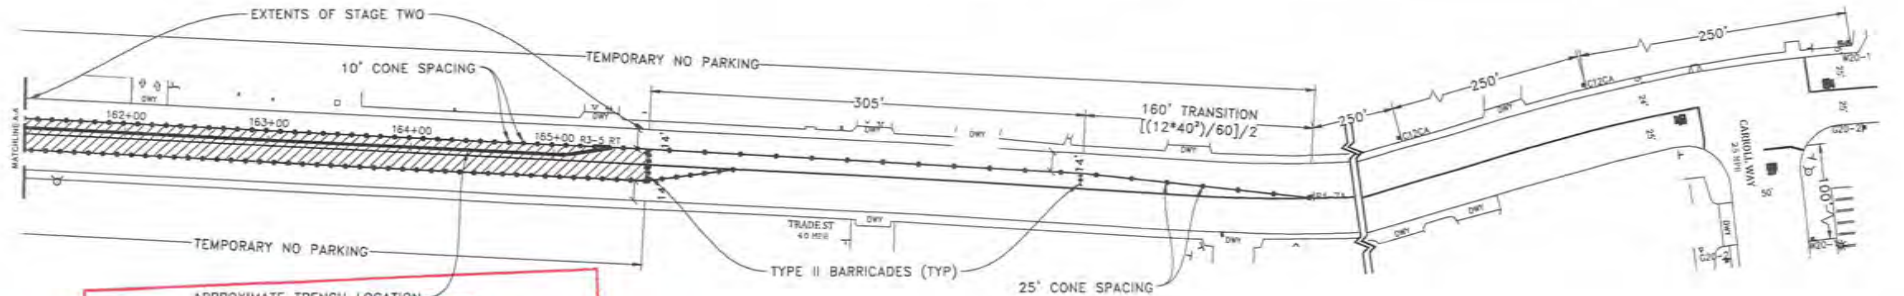

**APPROVED  
TRAFFIC CONTROL PERMIT**

**APR 26 2017**

**CITY OF SAN DIEGO  
Development Services  
Engineering Division  
Traffic Safety Section**

- LEGEND**
- SIGNAL
  - TRAFFIC CONES / DELINEATOR
  - BARRICADE
  - FLAGGER
  - FLASHING ARROW SIGN
  - WORK ZONE
  - BUS STOP

**NOTE: FLAGGERS WILL PROVIDE BAY FLASHER ACCESS**

**NOTE: CONTRACTOR WILL COORDINATE ALL WORK WITH FIRE STATION PRIOR TO START OF WORK**

**NOTE: CONTRACTOR WILL COORDINATE ALL WORK WITH TRANSIT DEPARTMENT 5 DAYS PRIOR TO START OF WORK**

**NOTE: CONTRACTOR WILL COORDINATE ALL WORK WITH RESIDENTS PRIOR TO START OF WORK**

**NOTE: CONTRACTOR WILL COORDINATE ALL WORK WITH BUSINESSES PRIOR TO START OF WORK**

**NOTE: WB-24 (STEEL) PLATES AHEAD SIGNS WILL REMAIN IN PLACE FOR DURATION OF WORK**

**NOTE: DRIVEWAY ACCESS WILL BE PROVIDED AT ALL TIMES WORK WILL BE SPLIT TO PROVIDE ACCESS**

**NOTE: CONTRACTOR WILL COORDINATE ALL WORK WITH FIRE STATION PRIOR TO START OF WORK**

**NOTE: CONTRACTOR WILL COORDINATE ALL WORK WITH TRANSIT DEPARTMENT 5 DAYS PRIOR TO START OF WORK**

**NOTE: CONTRACTOR WILL COORDINATE ALL WORK WITH RESIDENTS PRIOR TO START OF WORK**

**NOTE: CONTRACTOR WILL COORDINATE ALL WORK WITH BUSINESSES PRIOR TO START OF WORK**

WORK HOURS: \_\_\_\_\_ TO \_\_\_\_\_


**FLASHERS WILL ASSIST WITH BAY/VEHICLE TRAFFIC**

**NIGHT WORK ONLY  
PHASE 34**

**AIRX** SURVEYORS, INC.  
Gail McMorran  
President  
204 EAST EL NORTE PARKWAY, SUITE C  
ESCONDIDO, CA 92027  
PHONE: (760) 436-2347  
CELL: (760) 419-3738

<b>PROJECT NAME:</b> TL23071 - SYCAMORE CANYON SUBSTATION TO PENASQUITOS - 230 KV UNDERGROUND	
<b>AIRX JOB#:</b> X160218	<b>THOMAS GRID#:</b> -
<b>TYPE OF WORK:</b> TRENCHING / CONDUIT	<b>DRAWN FOR:</b> CITY OF SAN DIEGO
<b>MISC/POTHOLE#:</b>	

<b>DATE:</b> Mar. 15, 2017
<b>DESIGNED BY:</b> Clint Jones
<b>SHEET</b> 044 OF 148

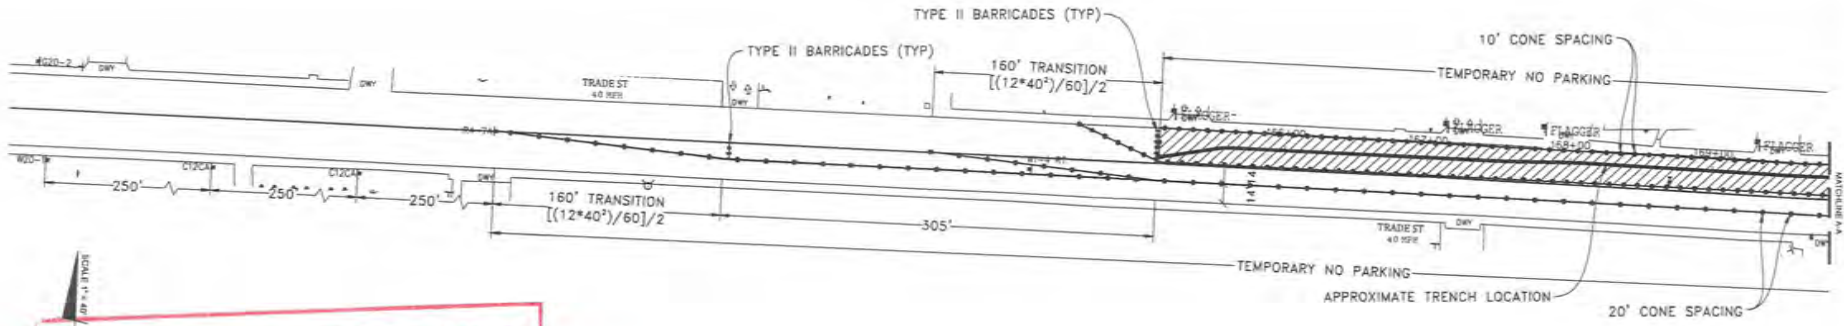


**ORIGINAL PERMIT MUST  
BE KEPT  
ON JOB SITE ALL TIMES**

**APPROVED  
TRAFFIC CONTROL PERM**

**APR 26 2017**

CITY OF SAN DIEGO  
Development Services  
Engineering Division  
Traffic Safety Section

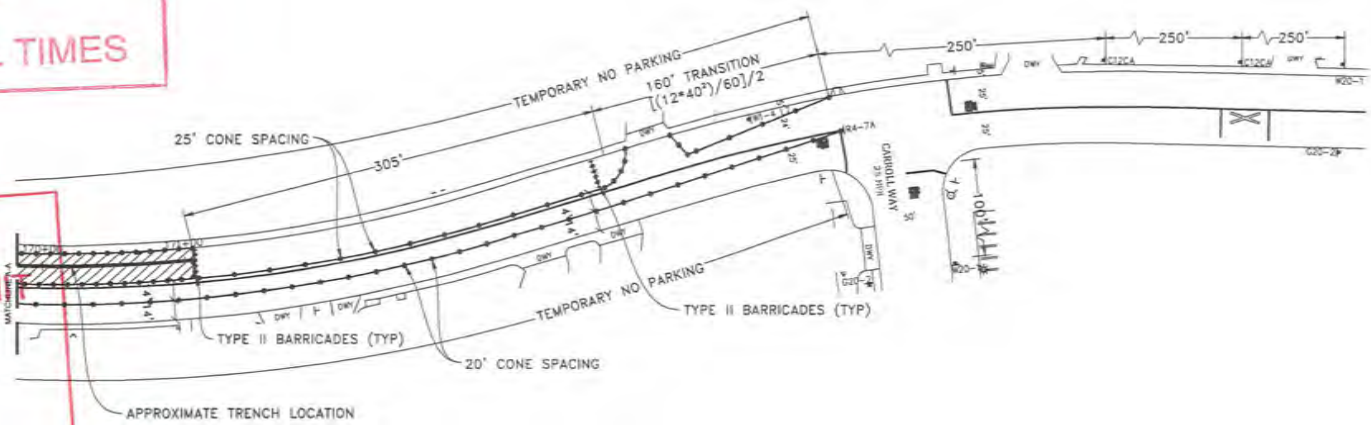

NOTE: CONTRACTOR WILL COORDINATE ALL WORK WITH FIRE STATION PRIOR TO START OF WORK


NOTE: CONTRACTOR WILL COORDINATE ALL WORK WITH TRANSIT DEPARTMENT 5 DAYS PRIOR TO START OF WORK

NOTE: CONTRACTOR WILL COORDINATE ALL WORK WITH EXISTING PROJECTS AND NOT CONFLICT WITH EXISTING TRAFFIC CONTROL

NOTE: CONTRACTOR WILL COORDINATE ALL WORK WITH RESIDENTS PRIOR TO START OF WORK

NOTE: CONTRACTOR WILL COORDINATE ALL WORK WITH BUSINESSES PRIOR TO START OF WORK

WORK HOURS: \_\_\_\_\_ TO \_\_\_\_\_

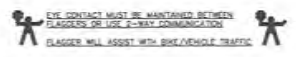

**NIGHT WORK ONLY  
PHASE 35**


- LEGEND**
- SIGNAL
  - TRAFFIC CONES / DELINEATOR
  - BARRICADE
  - FLAGGER
  - FLASHING ARROW SIGN
  - WORK ZONE
  - BUS STOP

NOTE: FLAGGERS WILL PROVIDE ACCESS TO DRIVEWAYS AT ALL TIMES

NOTE: FLAGGERS WILL SAFELY GUIDE PEDESTRIANS THROUGH WORK AREA

NOTE: CONTRACTOR WILL ALLOW FIRE STATION INGRESS AND EGRESS AT ALL TIMES

NOTE: V8-24 STEEL PLATES (HEAD) SIGNS WILL REMAIN IN PLACE FOR DURATION OF WORK

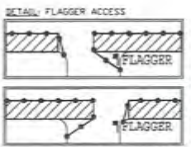


NOTE: DRIVEWAY ACCESS WILL BE PROVIDED AT ALL TIMES WORK WILL BE SPLIT TO PROVIDE ACCESS

**AIRX** SURVEYORS, INC.  
Gail McMorran  
President  
1254 EAST FL. NORTH PARKWAY, SUITE C  
ESCONDIDO, CA 92027  
PHONE: (760) 496-2947  
CELL: (760) 419-5738

<b>PROJECT NAME:</b> TL23071 - SYCAMORE CANYON SUBSTATION TO PENASQUITOS - 230 KV UNDERGROUND	
<b>AIRX JOB#:</b> X16Q21B	<b>THOMAS GRID#:</b> -
<b>TYPE OF WORK:</b> TRENCHING / CONDUIT	<b>DRAWN FOR:</b> CITY OF SAN DIEGO
<b>MISC/POTHOLE#:</b>	

<b>DATE:</b> Mar. 15, 2017
<b>DESIGNED BY:</b> Clint Jones
<b>SHEET 045 OF 148</b>

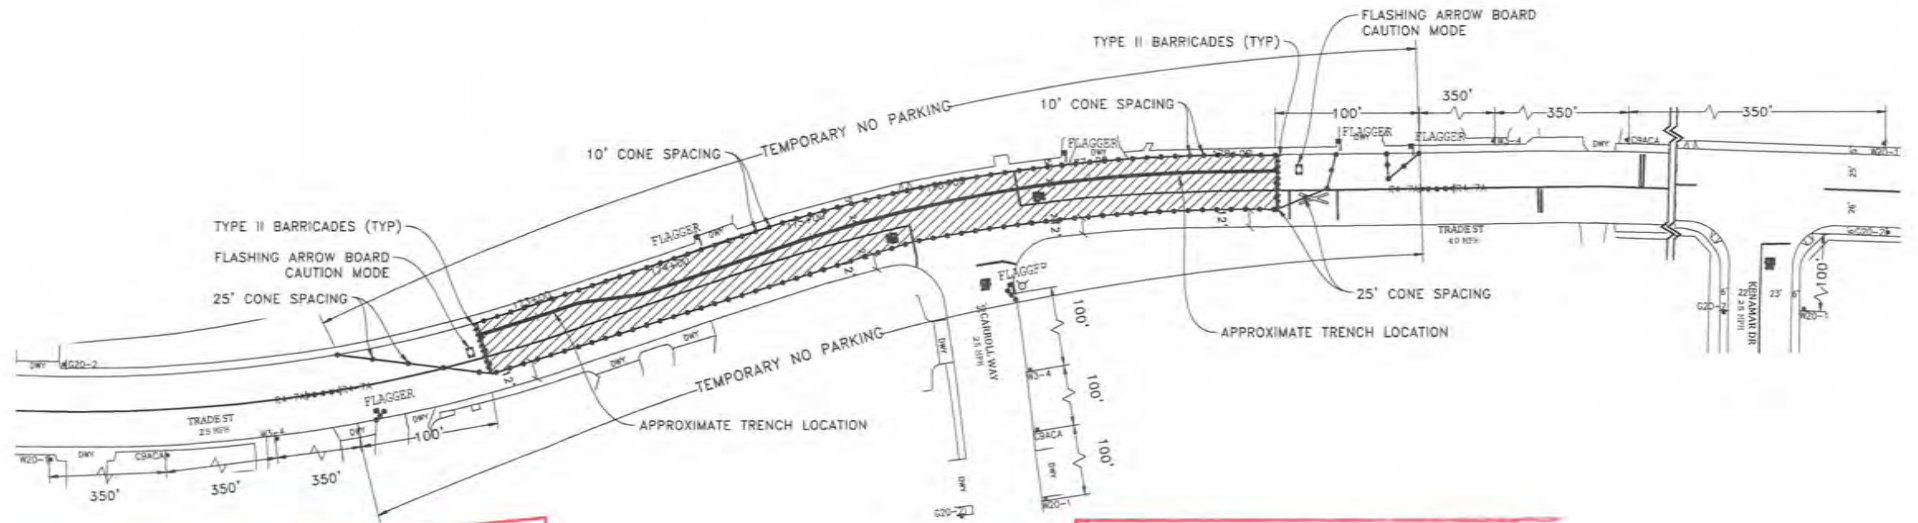

**APPROVED**  
**TRAFFIC CONTROL PERMIT**

**APR 26 2017**

CITY OF SAN DIEGO  
 Development Services  
 Engineering Division  
 Traffic Safety Section

**ORIGINAL PERMIT MUST  
 BE KEPT  
 ON JOB SITE ALL TIMES**

- LEGEND**
- SIGN
  - SIGNAL
  - TRAFFIC CONES / DELINEATOR
  - BARRICADE
  - FLAGGER
  - FLASHING ARROW SIGN
  - WORK ZONE
  - BUS STOP

NOTE: FLAGGERS WILL PROVIDE ACCESS TO DRIVEWAYS AT ALL TIMES

NOTE: FLAGGERS WILL SAFELY GUIDE PEDESTRIANS THROUGH WORK AREA

NOTE: CONTRACTOR WILL ALLOW FIRE STATION INGRESS AND EGRESS AT ALL TIMES

NOTE: WB-24 (STEEL PLATES) PRE-AD SIGNAGE WILL REMAIN IN PLACE FOR DURATION OF WORK



NOTE: CONTRACTOR WILL COORDINATE ALL WORK WITH FIRE STATION PRIOR TO START OF WORK


NOTE: CONTRACTOR WILL COORDINATE ALL WORK WITH TRANSIT DEPARTMENT 5 DAYS PRIOR TO START OF WORK

NOTE: CONTRACTOR WILL COORDINATE ALL WORK WITH EXISTING PROJECTS AND NOT CONFLICT WITH EXISTING TRAFFIC CONTROL

NOTE: CONTRACTOR WILL COORDINATE ALL WORK WITH RESIDENTS PRIOR TO START OF WORK

NOTE: CONTRACTOR WILL COORDINATE ALL WORK WITH BUSINESSES PRIOR TO START OF WORK

WORK HOURS: \_\_\_\_\_ TO \_\_\_\_\_

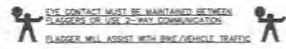

**NIGHT WORK ONLY  
 PHASE 36**


**AIRX** SURVEYORS, INC.  
 Gail McMorrin  
 President  
 2524 EAST D. NORTE PARKWAY SUITE C  
 ESCONDIDO, CA 92027  
 PHONE (760) 486-2347  
 CELL (760) 419-3738

<b>PROJECT NAME:</b> TL23071 - SYCAMORE CANYON SUBSTATION TO PENASQUITOS - 230 KV UNDERGROUND	
AIRX JOB#: X160218	THOMAS GRID# -
TYPE OF WORK: TRENCHING / CONDUIT	DRAWN FOR: CITY OF SAN DIEGO
MISC/POTHOLE#:	

DATE: Mar. 15, 2017
DESIGNED BY: Clint Jones
SHEET 046 OF 148



**ORIGINAL PERMIT MUST  
BE KEPT  
ON JOB SITE ALL TIMES**

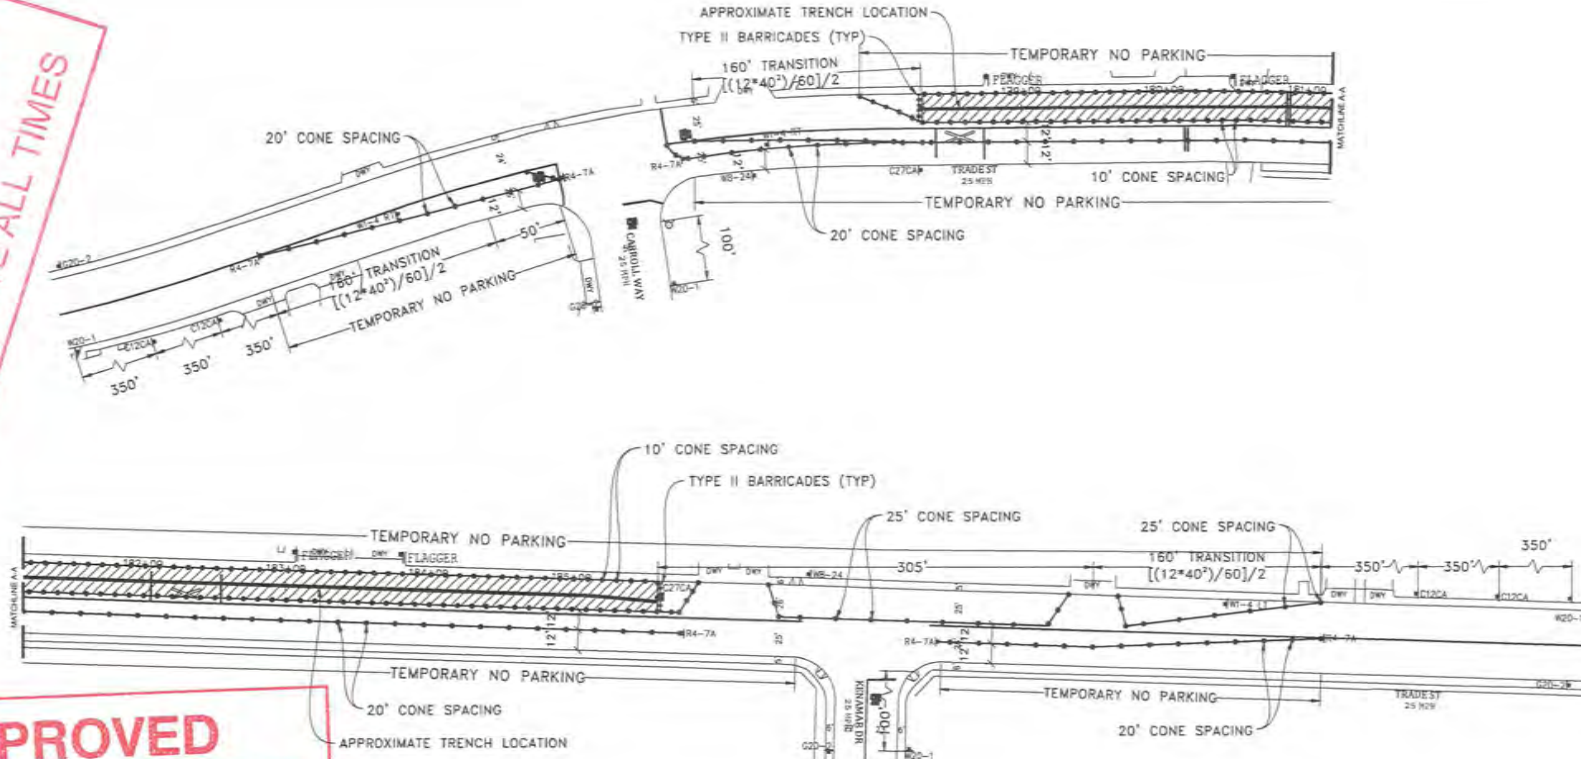

**APPROVED  
TRAFFIC CONTROL PERMIT**

**APR 26 2017**

**CITY OF SAN DIEGO  
Development Services  
Engineering Division  
Traffic Safety Section**


- LEGEND**
- SIGN
  - SIGNAL
  - TRAFFIC CONES / DELINEATOR
  - ▬ BARRICADE
  - ⚑ FLAGGER
  - ⚡ FLASHING ARROW SIGN
  - ▨ WORK ZONE
  - 🚌 BUS STOP

NOTE: FLAGGERS WILL PROVIDE ACCESS TO DRIVEWAYS AT ALL TIMES

NOTE: FLAGGERS WILL SAFELY GUIDE PEDESTRIANS THROUGH WORK AREA

NOTE: CONTRACTOR WILL ALLOW FIRE STATION INGRESS AND EGRESS AT ALL TIMES

NOTE: WB-24 (STEEL PLATES AHEAD) SIGNS WILL REMAIN IN PLACE FOR DURATION OF WORK

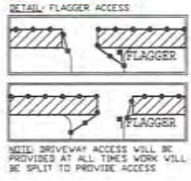

NOTE: CONTRACTOR WILL COORDINATE ALL WORK WITH FIRE STATION PRIOR TO START OF WORK


NOTE: CONTRACTOR WILL COORDINATE ALL WORK WITH TRANSIT DEPARTMENT 5 DAYS PRIOR TO START OF WORK

NOTE: CONTRACTOR WILL COORDINATE ALL WORK WITH EXISTING PROJECTS AND NOT CONFLICT WITH EXISTING TRAFFIC CONTROL

NOTE: CONTRACTOR WILL COORDINATE ALL WORK WITH RESIDENTS PRIOR TO START OF WORK

NOTE: CONTRACTOR WILL COORDINATE ALL WORK WITH BUSINESSES PRIOR TO START OF WORK

WORK HOURS: \_\_\_\_\_ TO \_\_\_\_\_

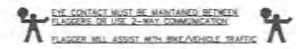


**NIGHT WORK ONLY  
PHASE 38**

**AIRX SURVEYORS, INC.**  
Gail McMoran  
President  
2524 EAST EL NORTE PARKWAY, SUITE C  
ESCONDIDO, CA 92027  
PHONE (760) 436-2347  
CELL (760) 419-3738

<b>PROJECT NAME:</b> TL23071 - SYCAMORE CANYON SUBSTATION TO PENASQUITOS - 230 KV UNDERGROUND	
AIRX JOB#: X160218	THOMAS GRID# -
TYPE OF WORK: TRENCHING / CONDUIT	DRAWN FOR: CITY OF SAN DIEGO
MISC/POTHOLE#:	

DATE: Mar. 15, 2017
DESIGNED BY: Clint Jones
<b>SHEET 048 OF 148</b>



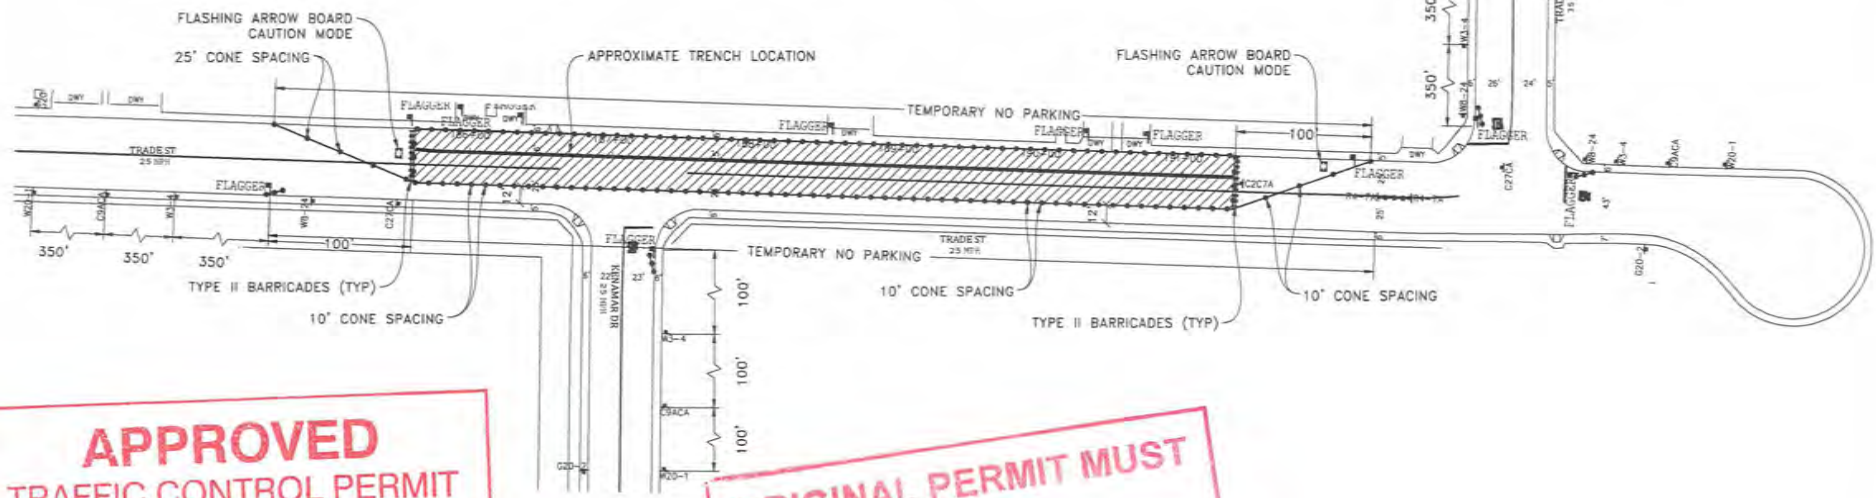









**APPROVED**  
TRAFFIC CONTROL PERMIT

**APR 26 2017**

CITY OF SAN DIEGO  
Development Services  
Engineering Division  
Traffic Safety Section

ORIGINAL PERMIT MUST  
BE KEPT  
ON JOB SITE ALL TIMES

**LEGEND**


-  SIGN
-  SIGNAL
-  TRAFFIC CONES / DELINEATOR
-  BARRICADE
-  FLAGGER
-  FLASHING ARROW SIGN
-  WORK ZONE
-  BUS STOP

NOTE: FLAGGERS WILL PROVIDE ACCESS TO DRIVEWAYS AT ALL TIMES

NOTE: FLAGGERS WILL SAFELY GUIDE PEDESTRIANS THROUGH WORK AREA

NOTE: CONTRACTOR WILL ALLOW FIRE STATION INGRESS AND EGRESS AT ALL TIMES

NOTE: WB-24 (STEEL PLATES AHEAD) SIGNS WILL REMAIN IN PLACE FOR DURATION OF WORK

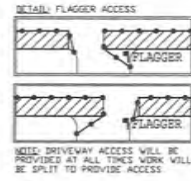

NOTE: CONTRACTOR WILL COORDINATE ALL WORK WITH FIRE STATION PRIOR TO START OF WORK


NOTE: CONTRACTOR WILL COORDINATE ALL WORK WITH TRANSIT DEPARTMENT 5 DAYS PRIOR TO START OF WORK

NOTE: CONTRACTOR WILL COORDINATE ALL WORK WITH EXISTING PROJECTS AND NOT CONFLICT WITH EXISTING TRAFFIC CONTROL.

NOTE: CONTRACTOR WILL COORDINATE ALL WORK WITH RESIDENTS PRIOR TO START OF WORK

NOTE: CONTRACTOR WILL COORDINATE ALL WORK WITH BUSINESSES PRIOR TO START OF WORK

WORK HOURS: \_\_\_\_\_ TO \_\_\_\_\_

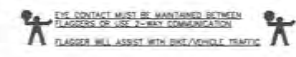


**NIGHT WORK ONLY**  
**PHASE 39**

UTILITY SURVEYORS, INC.  
**AIRX**  
Gail McMorran  
President  
2504 EAST O. NORTH PARKWAY SUITE C  
DUBLINO, CA 95027  
PHONE: (781) 486-2347  
CELL: (781) 419-3738

<b>PROJECT NAME:</b> TL23071 - SYCAMORE CANYON SUBSTATION TO PENASQUITOS - 230 KV UNDERGROUND	
<b>AIRX JOB#:</b> X160218	<b>THOMAS GRID#:</b> -
<b>TYPE OF WORK:</b> TRENCHING / CONDUIT	<b>DRAWN FOR:</b> CITY OF SAN DIEGO
<b>MISC/POTHOLE#:</b>	

<b>DATE:</b> Mar. 15, 2017
<b>DESIGNED BY:</b> Clint Jones
<b>SHEET 049 OF 148</b>

**ORIGINAL PERMIT MUST BE KEPT ON JOB SITE ALL TIMES**

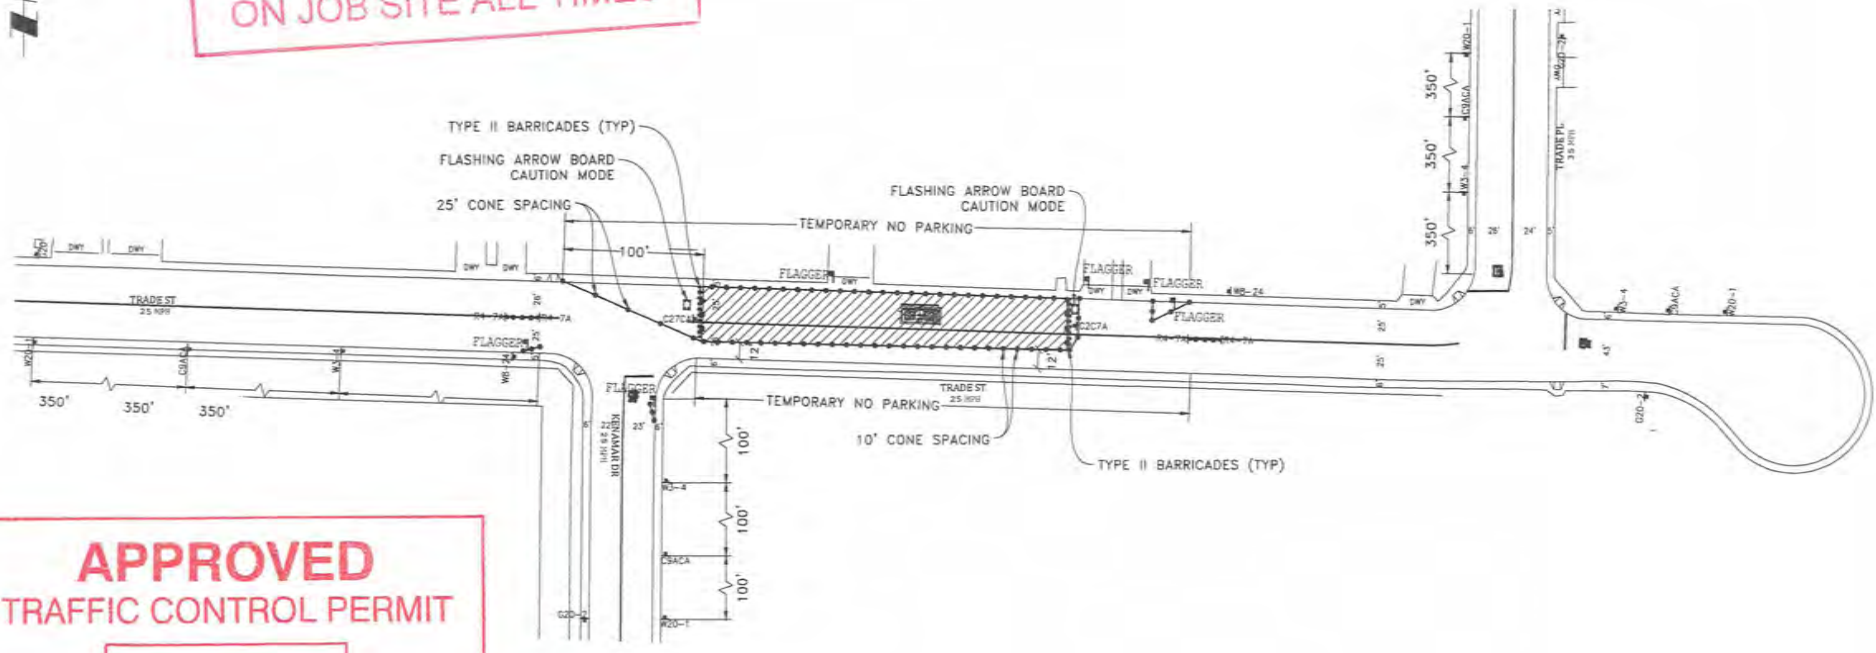

**APPROVED**  
**TRAFFIC CONTROL PERMIT**

**APR 26 2017**

CITY OF SAN DIEGO  
 Development Services  
 Engineering Division  
 Traffic Safety Section

NOTE: CONTRACTOR WILL COORDINATE ALL WORK WITH FIRE STATION PRIOR TO START OF WORK


NOTE: CONTRACTOR WILL COORDINATE ALL WORK WITH TRANSIT DEPARTMENT 5 DAYS PRIOR TO START OF WORK

NOTE: CONTRACTOR WILL COORDINATE ALL WORK WITH EXISTING PROJECTS AND NOT CONFLICT WITH EXISTING TRAFFIC CONTROL

NOTE: CONTRACTOR WILL COORDINATE ALL WORK WITH RESIDENTS PRIOR TO START OF WORK

NOTE: CONTRACTOR WILL COORDINATE ALL WORK WITH BUSINESSES PRIOR TO START OF WORK

WORK HOURS: \_\_\_\_\_ TO \_\_\_\_\_

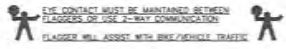

**NIGHT WORK ONLY**  
**PHASE 40**


- LEGEND**
- SIGN
  - SIGNAL
  - TRAFFIC CONES / DELINEATOR
  - BARRICADE
  - FLAGGER
  - FLASHING ARROW SIGN
  - WORK ZONE
  - BUS STOP

NOTE: FLAGGERS WILL PROVIDE ACCESS TO DRIVEWAYS AT ALL TIMES

NOTE: FLAGGERS WILL SAFELY GUIDE PEDESTRIANS THROUGH WORK AREA

NOTE: CONTRACTOR WILL ALLOW FIRE STATION INGRESS AND EGRESS AT ALL TIMES

NOTE: W8-24 STEEL PLATES AHEAD SIGNS WILL REMAIN IN PLACE FOR DURATION OF WORK

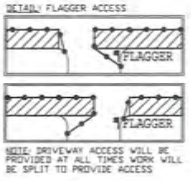

**AIRX** SURVEYORS, INC.  
 Gail McMoran  
 President  
 2534 EAST EL NORTE PARKWAY, SUITE C  
 ESCONCADO, CA 92527  
 PHONE: (760) 456-2547  
 CELL: (760) 418-3738

<b>PROJECT NAME:</b> TL23071 - SYCAMORE CANYON SUBSTATION TO PENASQUITOS - 230 KV UNDERGROUND	
AIRX JOB#: X160218	THOMAS GRID#: -
TYPE OF WORK: TRENCHING / CONDUIT	DRAWN FOR: CITY OF SAN DIEGO
MISC/POTHOLE#:	

DATE: Mar. 15, 2017
DESIGNED BY: Clint Jones
<b>SHEET 050 OF 148</b>




**ORIGINAL PERMIT MUST  
BE KEPT  
ON JOB SITE ALL TIMES**

**APPROVED  
TRAFFIC CONTROL PERMIT**

**APR 26 2017**

CITY OF SAN DIEGO  
Development Services  
Engineering Division  
Traffic Safety Section

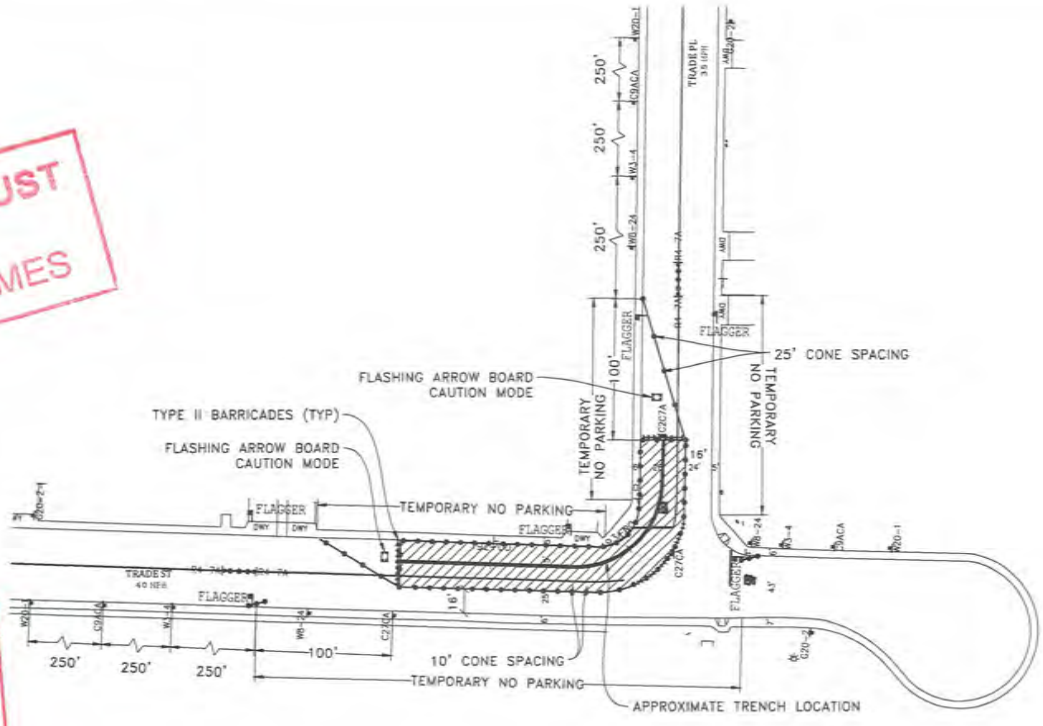

NOTE: CONTRACTOR WILL COORDINATE ALL WORK WITH FIRE STATION PRIOR TO START OF WORK


NOTE: CONTRACTOR WILL COORDINATE ALL WORK WITH TRANSIT DEPARTMENT 5 DAYS PRIOR TO START OF WORK

NOTE: CONTRACTOR WILL COORDINATE ALL WORK WITH EXISTING PROJECTS AND NOT CONFLICT WITH EXISTING TRAFFIC CONTROL

NOTE: CONTRACTOR WILL COORDINATE ALL WORK WITH RESIDENTS PRIOR TO START OF WORK

NOTE: CONTRACTOR WILL COORDINATE ALL WORK WITH BUSINESSES PRIOR TO START OF WORK

WORK HOURS: 9:00PM TO 5:00AM

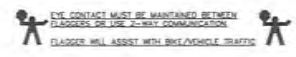

**NIGHT WORK ONLY  
PHASE 41**


- LEGEND**
- SIGN
  - SIGNAL
  - TRAFFIC CONES / DELINEATOR
  - BARRICADE
  - FLAGGER
  - FLASHING ARROW SIGN
  - WORK ZONE
  - BUS STOP

NOTE: FLAGGERS WILL PROVIDE ACCESS TO DRIVEWAYS AT ALL TIMES

NOTE: FLAGGERS WILL SAFELY GUIDE PEDESTRIANS THROUGH WORK AREA

NOTE: CONTRACTOR WILL ALLOW FIRE STATION INGRESS AND EGRESS AT ALL TIMES

NOTE: W8-24 STEEL PLATES AHEAD SIGNS WILL REMAIN IN PLACE FOR DURATION OF WORK

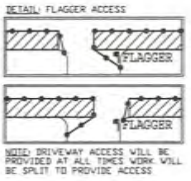


NOTE: DRIVEWAY ACCESS WILL BE PROVIDED AT ALL TIMES WORK WILL BE SPLIT TO PROVIDE ACCESS

UTILITY SURVEYORS, INC.  
**AIRX**  
Gail McMorrin  
President  
3504 EAST EL NORTE PARKWAY SUITE C  
ESCONDIDO, CA 92027  
PHONE: (760) 439-2347  
CELL: (760) 419-3738

<b>PROJECT NAME:</b> TL23071 - SYCAMORE CANYON SUBSTATION TO PENASQUITOS - 230 KV UNDERGROUND	
<b>AIRX JOB#:</b> X160218	<b>THOMAS GRID#:</b> -
<b>TYPE OF WORK:</b> TRENCHING / CONDUIT	<b>DRAWN FOR:</b> CITY OF SAN DIEGO
<b>MISC/POTHOLE#:</b>	

<b>DATE:</b> Mar. 29, 2017
<b>DESIGNED BY:</b> Clint Jones
<b>SHEET 051 OF 148</b>

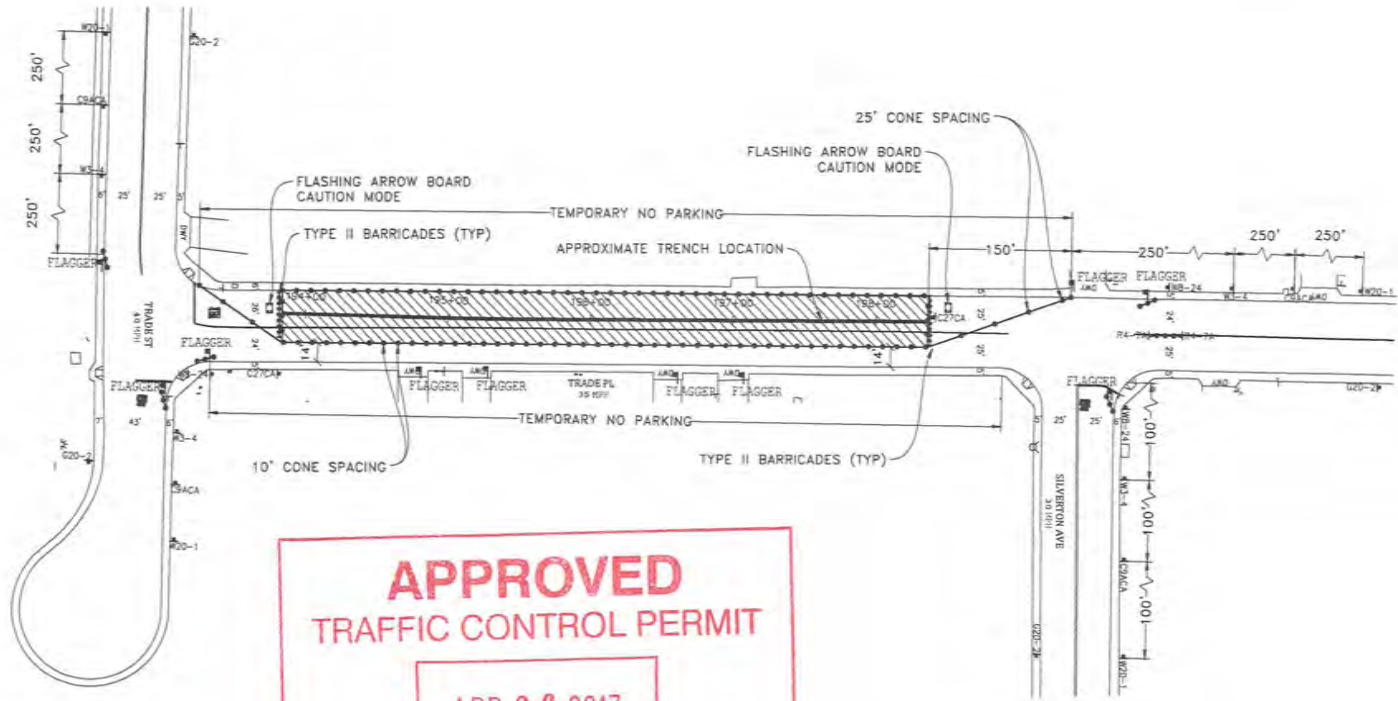

**ORIGINAL PERMIT MUST BE KEPT ON JOB SITE ALL TIMES**

**APPROVED  
TRAFFIC CONTROL PERMIT**

**APR 26 2017**

CITY OF SAN DIEGO  
Development Services  
Engineering Division  
Traffic Safety Section


- LEGEND**
- SIGN
  - SIGNAL
  - TRAFFIC CONES / DELINEATOR
  - BARRICADE
  - FLAGGER
  - FLASHING ARROW SIGN
  - WORK ZONE
  - BUS STOP

NOTE: FLAGGERS WILL PROVIDE ACCESS TO DRIVEWAYS AT ALL TIMES

NOTE: FLAGGERS WILL SAFELY GUIDE PEDESTRIANS THROUGH WORK AREA

NOTE: CONTRACTOR WILL ALLOW FIRE STATION INGRESS AND EGRESS AT ALL TIMES

NOTE: W8-24 (STEEL PLATES AHEAD) SIGNS WILL REMAIN IN PLACE FOR DURATION OF WORK

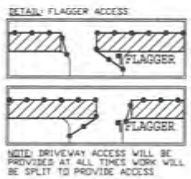

NOTE: CONTRACTOR WILL COORDINATE ALL WORK WITH FIRE STATION PRIOR TO START OF WORK

NOTE: CONTRACTOR WILL COORDINATE ALL WORK WITH TRANSIT DEPARTMENT 5 DAYS PRIOR TO START OF WORK

NOTE: CONTRACTOR WILL COORDINATE ALL WORK WITH EXISTING PROJECTS AND NOT CONFLICT WITH EXISTING TRAFFIC CONTROL

NOTE: CONTRACTOR WILL COORDINATE ALL WORK WITH RESIDENTS PRIOR TO START OF WORK

NOTE: CONTRACTOR WILL COORDINATE ALL WORK WITH BUSINESSES PRIOR TO START OF WORK

WORK HOURS: 9:00PM TO 5:00AM




**NIGHT WORK ONLY  
PHASE 42**

**AIRX** SURVEYORS, INC.  
Gail McMorran  
President  
2524 EAST O. NORTE PARKWAY SUITE C  
ESCONDIDO, CA 92027  
PHONE: (760) 458-2547  
CELL: (760) 419-3738

<b>PROJECT NAME:</b> TL23071 - SYCAMORE CANYON SUBSTATION TO PENASQUITOS - 230 KV UNDERGROUND	
AIRX JOB#: X160218	THOMAS GRID# -
TYPE OF WORK: TRENCHING / CONDUIT	DRAWN FOR: CITY OF SAN DIEGO
MISC/POTHOLE#:	

DATE: Mar. 29, 2017
DESIGNED BY: Clint Jones
<b>SHEET 052 OF 148</b>

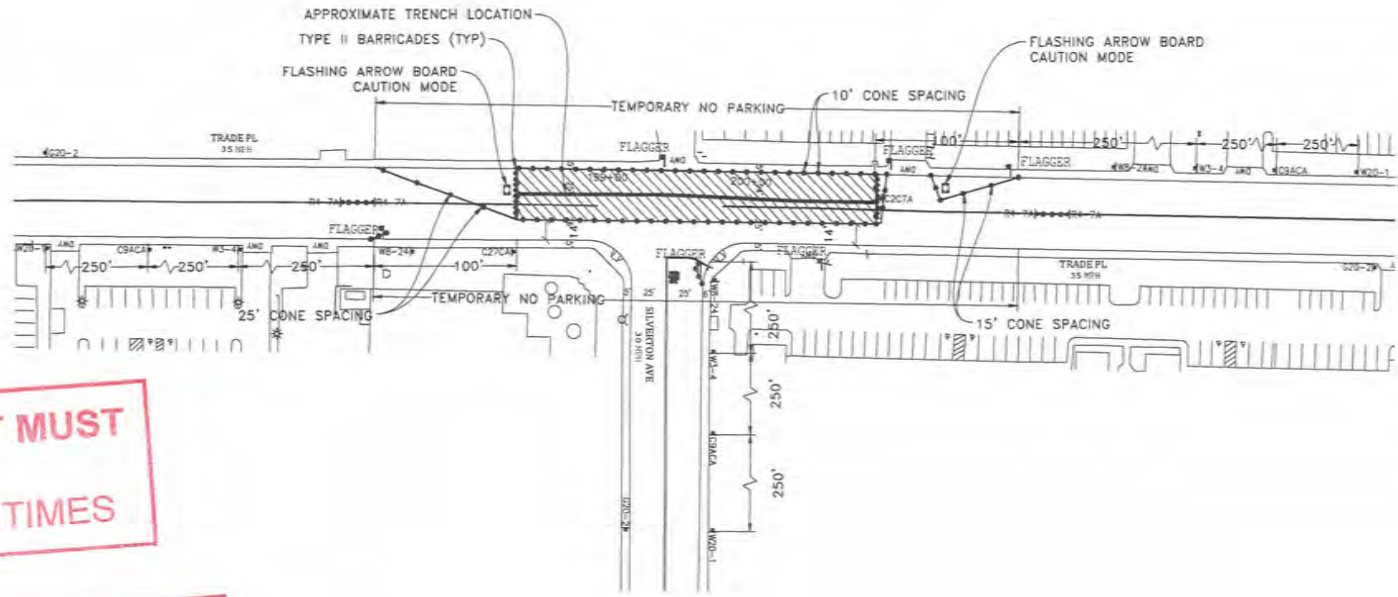

**ORIGINAL PERMIT MUST  
BE KEPT  
ON JOB SITE ALL TIMES**

**APPROVED  
TRAFFIC CONTROL PERMIT**

**APR 26 2017**

CITY OF SAN DIEGO  
Development Services  
Engineering Division  
Traffic Safety Section

**LEGEND**


- SIGN
- SIGNAL
- TRAFFIC CONES / DELINEATOR
- BARRICADE
- FLAGGER
- FLASHING ARROW SIGN
- WORK ZONE
- BUS STOP

NOTE: FLAGGERS WILL PROVIDE ACCESS TO DRIVEWAYS AT ALL TIMES

NOTE: FLAGGERS WILL SAFELY GUIDE PEDESTRIANS THROUGH WORK AREA

NOTE: CONTRACTOR WILL ALLOW FIRE STATION INGRESS AND EGRESS AT ALL TIMES

NOTE: 18"-24" (STEEL) PLATES AHEAD SIGNS WILL REMAIN IN PLACE FOR DURATION OF WORK

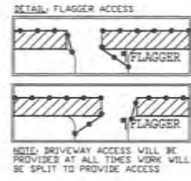

NOTE: CONTRACTOR WILL COORDINATE ALL WORK WITH FIRE STATION PRIOR TO START OF WORK


NOTE: CONTRACTOR WILL COORDINATE ALL WORK WITH TRANSIT DEPARTMENT 5 DAYS PRIOR TO START OF WORK

NOTE: CONTRACTOR WILL COORDINATE ALL WORK WITH EXISTING PROJECTS AND NOT CONFLICT WITH EXISTING TRAFFIC CONTROL

NOTE: CONTRACTOR WILL COORDINATE ALL WORK WITH RESIDENTS PRIOR TO START OF WORK

NOTE: CONTRACTOR WILL COORDINATE ALL WORK WITH BUSINESSES PRIOR TO START OF WORK

WORK HOURS: 9:00PM TO 5:00AM

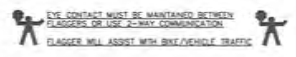


**NIGHT WORK ONLY  
PHASE 43**

UTILITY SURVEYORS, INC.  
**AIRX**  
Gail McMorrin  
President  
2524 EAST CL WORTH PARKWAY SUITE C  
ESCONDIDO, CA 92027  
PHONE: (760) 490-0517  
CELL: (760) 419-3738

<b>PROJECT NAME:</b> TL23071 - SYCAMORE CANYON SUBSTATION TO PENASQUITOS - 230 KV UNDERGROUND	
<b>AIRX JOB#:</b> X16021B	<b>THOMAS GRID#:</b> -
<b>TYPE OF WORK:</b> TRENCHING / CONDUIT	<b>DRAWN FOR:</b> CITY OF SAN DIEGO
<b>MISC/POTHOLE#:</b>	

<b>DATE:</b> Mar. 29, 2017
<b>DESIGNED BY:</b> Clint Jones
<b>SHEET 053 OF 148</b>

**ORIGINAL PERMIT MUST  
BE KEPT  
ON JOB SITE ALL TIMES**

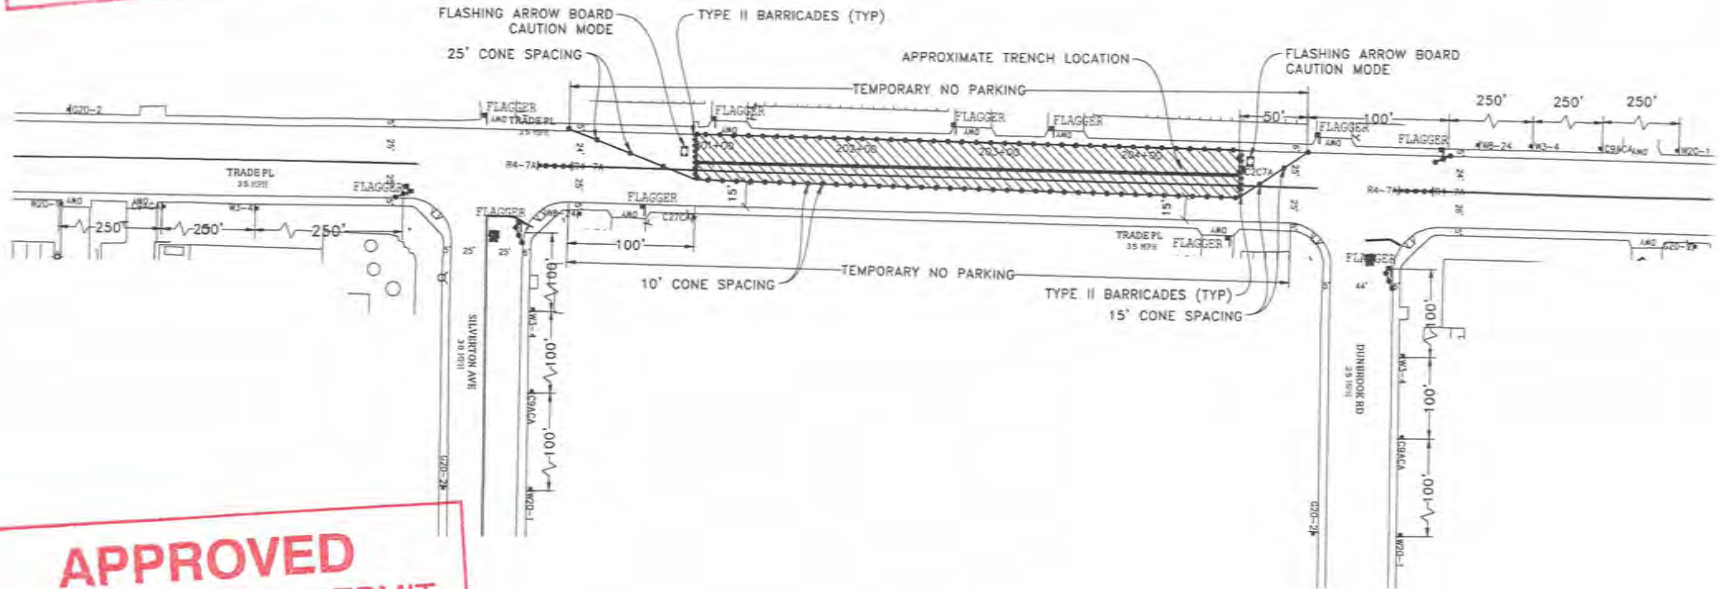

**APPROVED  
TRAFFIC CONTROL PERMIT**

**APR 26 2017**

CITY OF SAN DIEGO  
Development Services  
Engineering Division  
Traffic Safety Section


- LEGEND**
- SIGN
  - SIGNAL
  - TRAFFIC CONES / DELINEATOR
  - ▬ BARRICADE
  - ⚡ FLASHING ARROW SIGN
  - ▨ WORK ZONE
  - 🚌 BUS STOP

NOTE: FLAGGERS WILL PROVIDE ACCESS TO DRIVEWAYS AT ALL TIMES

NOTE: FLAGGERS WILL SAFELY GUIDE PEDESTRIANS THROUGH WORK AREA

NOTE: CONTRACTOR WILL ALLOW FIRE STATION INGRESS AND EGRESS AT ALL TIMES

NOTE: W8-24 STEEL PLATES AHEAD SIGNS WILL REMAIN IN PLACE FOR DURATION OF WORK

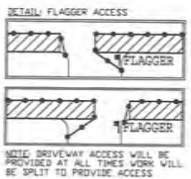

NOTE: CONTRACTOR WILL COORDINATE ALL WORK WITH FIRE STATION PRIOR TO START OF WORK


NOTE: CONTRACTOR WILL COORDINATE ALL WORK WITH TRANSIT DEPARTMENT 5 DAYS PRIOR TO START OF WORK

NOTE: CONTRACTOR WILL COORDINATE ALL WORK WITH EXISTING PROJECTS AND NOT CONFLICT WITH EXISTING TRAFFIC CONTROL

NOTE: CONTRACTOR WILL COORDINATE ALL WORK WITH RESIDENTS PRIOR TO START OF WORK

NOTE: CONTRACTOR WILL COORDINATE ALL WORK WITH BUSINESSES PRIOR TO START OF WORK

WORK HOURS: 5:00PM TO 5:00AM

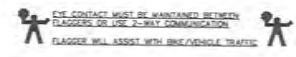


**NIGHT WORK ONLY  
PHASE 44**

**AIRX** SURVEYORS, INC.  
Gail McMorran  
President  
25th EAST EL NORTE PARKWAY SUITE C  
ESCONDIDO, CA 92027  
PHONE: (760) 450-2507  
CELL: (760) 419-3738

<b>PROJECT NAME:</b> TL23071 - SYCAMORE CANYON SUBSTATION TO PENASQUITOS - 230 KV UNDERGROUND		<b>DATE:</b> Mar. 29, 2017
<b>AIRX JOB#:</b> X160218	<b>THOMAS GRID#:</b> -	<b>DESIGNED BY:</b> Clint Jones
<b>TYPE OF WORK:</b> TRENCHING / CONDUIT	<b>DRAWN FOR:</b> CITY OF SAN DIEGO	<b>SHEET 054 OF 148</b>
<b>MISC/POTHOLE#:</b>		



**ORIGINAL PERMIT MUST  
BE KEPT  
ON JOB SITE ALL TIMES**

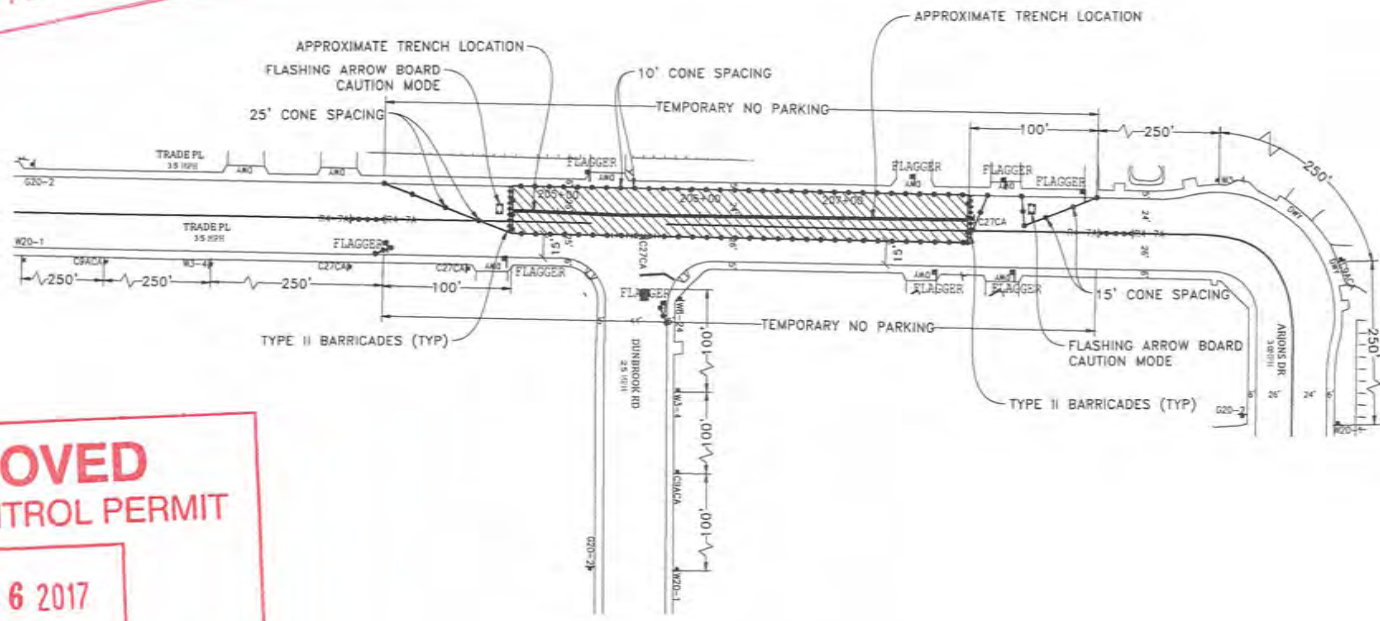

**APPROVED  
TRAFFIC CONTROL PERMIT**

**APR 26 2017**

CITY OF SAN DIEGO  
Development Services  
Engineering Division  
Traffic Safety Section


- LEGEND**
- SIGN
  - SIGNAL
  - TRAFFIC CONES / DELINEATOR
  - BARRICADE
  - FLAGGER
  - FLASHING ARROW SIGN
  - WORK ZONE
  - BUS STOP

NOTE: FLAGGERS WILL PROVIDE ACCESS TO DRIVEWAYS AT ALL TIMES

NOTE: FLAGGERS WILL SAFELY GUIDE PEDESTRIANS THROUGH WORK AREA

NOTE: CONTRACTOR WILL ALLOW FIRE STATION INGRESS AND EGRESS AT ALL TIMES

NOTE: 18"-24" (STEEL) PLATES AHEAD SIGNS WILL REMAIN IN PLACE FOR DURATION OF WORK

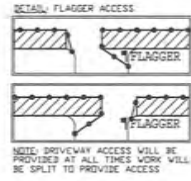


NOTE: CONTRACTOR WILL COORDINATE ALL WORK WITH FIRE STATION PRIOR TO START OF WORK

NOTE: CONTRACTOR WILL COORDINATE ALL WORK WITH TRANSIT DEPARTMENT 5 DAYS PRIOR TO START OF WORK

NOTE: CONTRACTOR WILL COORDINATE ALL WORK WITH EXISTING PROJECTS AND NOT CONFLICT WITH EXISTING TRAFFIC CONTROL

NOTE: CONTRACTOR WILL COORDINATE ALL WORK WITH RESIDENTS PRIOR TO START OF WORK

NOTE: CONTRACTOR WILL COORDINATE ALL WORK WITH BUSINESSES PRIOR TO START OF WORK

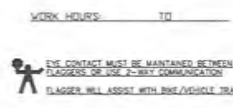

**NIGHT WORK ONLY  
PHASE 45**

UTILITY SURVEYORS, INC.

**Gail McMorrin**  
President


2504 EAST FL. NORTH PARKWAY, SUITE C  
ESCONDIDO, CA 92027  
PHONE: (761) 480-2347  
CELL: (761) 419-3738

<b>PROJECT NAME:</b> TL23071 - SYCAMORE CANYON SUBSTATION TO PENASQUITOS - 230 KV UNDERGROUND	
<b>AIRX JOB#:</b> X160218	<b>THOMAS GRID#:</b> -
<b>TYPE OF WORK:</b> TRENCHING / CONDUIT	<b>DRAWN FOR:</b> CITY OF SAN DIEGO
<b>MISC/POTHOLE#:</b>	

<b>DATE:</b> Mar. 29, 2017
<b>DESIGNED BY:</b> Clint Jones
<b>SHEET 055 OF 148</b>



**ORIGINAL PERMIT MUST  
BE KEPT  
ON JOB SITE ALL TIMES**

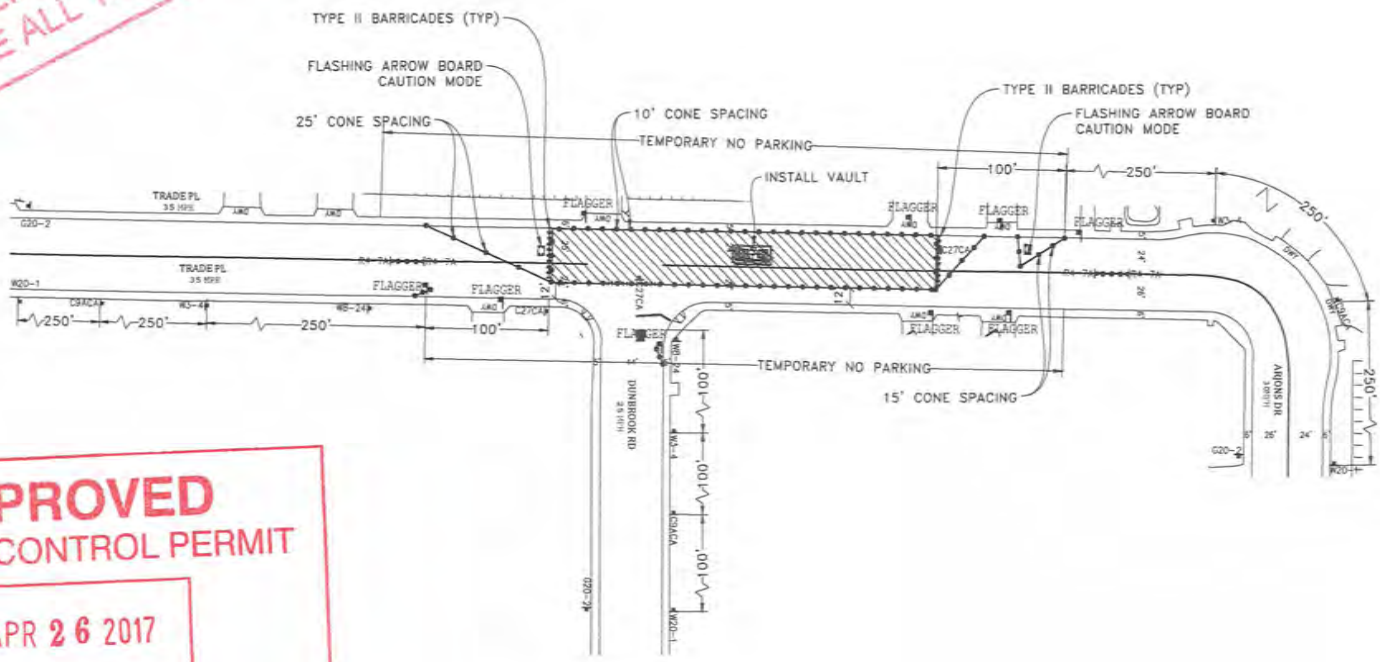

**APPROVED  
TRAFFIC CONTROL PERMIT**

**APR 26 2017**

**CITY OF SAN DIEGO  
Development Services  
Engineering Division  
Traffic Safety Section**


- LEGEND**
- SIGNAL
  - TRAFFIC CONES / DELINEATOR
  - BARRICADE
  - FLAGGER
  - FLASHING ARROW SIGN
  - WORK ZONE
  - BUS STOP

**NOTE: FLAGGERS WILL PROVIDE ACCESS TO DRIVEWAYS AT ALL TIMES**

**NOTE: FLAGGERS WILL SAFELY GUIDE PEDESTRIANS THROUGH WORK AREA**

**NOTE: CONTRACTOR WILL ALLOW FIRE STATION INGRESS AND EGRESS AT ALL TIMES**

**NOTE: WB-2R (STEEL PLATES AHEAD) SIGNS WILL REMAIN IN PLACE FOR DURATION OF WORK**

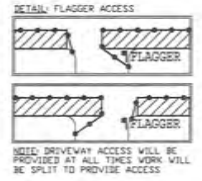

**NOTE: CONTRACTOR WILL COORDINATE ALL WORK WITH FIRE STATION PRIOR TO START OF WORK**

**NOTE: CONTRACTOR WILL COORDINATE ALL WORK WITH TRANSIT DEPARTMENT 5 DAYS PRIOR TO START OF WORK**

**NOTE: CONTRACTOR WILL COORDINATE ALL WORK WITH EXISTING PROJECTS AND NOT CONFLICT WITH EXISTING TRAFFIC CONTROL**

**NOTE: CONTRACTOR WILL COORDINATE ALL WORK WITH RESIDENTS PRIOR TO START OF WORK**

**NOTE: CONTRACTOR WILL COORDINATE ALL WORK WITH BUSINESSES PRIOR TO START OF WORK**

**WORK HOURS: 9:00PM TO 5:00AM**



**NIGHT WORK ONLY  
PHASE 46**

**AIRX SURVEYORS, INC.**  
Gail McMorran  
President  
2534 EAST EL NORTE PARWAY, SUITE C  
ESCONDIDO, CA 92027  
PHONE: (760) 450-2547  
CELL: (760) 419-3738

<b>PROJECT NAME:</b> TL23071 - SYCAMORE CANYON SUBSTATION TO PENASQUITOS - 230 KV UNDERGROUND	
<b>AIRX JOB#:</b> X160218	<b>THOMAS GRID#:</b> -
<b>TYPE OF WORK:</b> TRENCHING / CONDUIT	<b>DRAWN FOR:</b> CITY OF SAN DIEGO
<b>MISC/POTHOLE#:</b>	

<b>DATE:</b> Mar. 29, 2017
<b>DESIGNED BY:</b> Clint Jones
<b>SHEET 056 OF 148</b>







**APPROVED**  
TRAFFIC CONTROL PERMIT

APR 26 2017

CITY OF SAN DIEGO  
Development Services  
Engineering Division  
Traffic Safety Section

ORIGINAL PERMIT MUST  
BE KEPT  
ON JOB SITE ALL TIMES

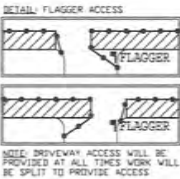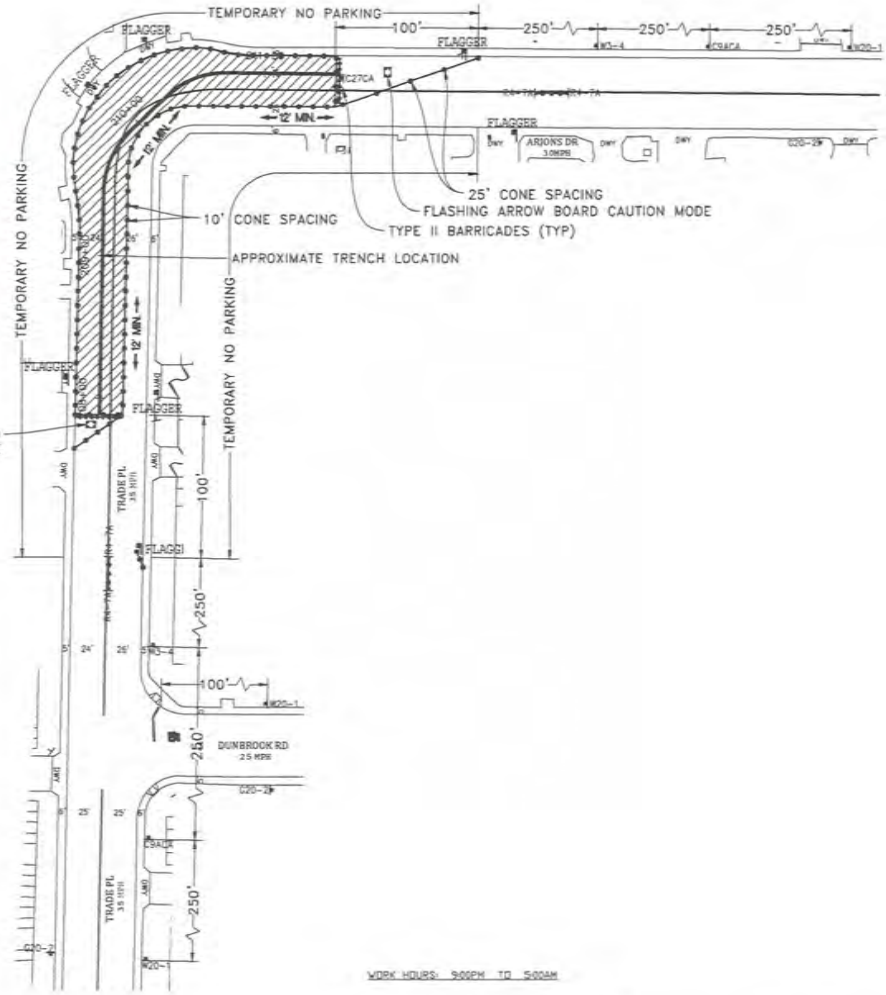

NOTE: CONTRACTOR WILL COORDINATE ALL WORK WITH FIRE STATION PRIOR TO START OF WORK

NOTE: CONTRACTOR WILL COORDINATE ALL WORK WITH TRANSIT DEPARTMENT 5 DAYS PRIOR TO START OF WORK

NOTE: CONTRACTOR WILL COORDINATE ALL WORK WITH EXISTING PROJECTS AND NOT CONFLICT WITH EXISTING TRAFFIC CONTROL

NOTE: FLAGGERS WILL PROVIDE ACCESS TO DRIVEWAYS AT ALL TIMES

NOTE: FLAGGERS WILL SAFELY GUIDE PEDESTRIANS THROUGH WORK AREA

NOTE: CONTRACTOR WILL ALLOW FIRE STATION INGRESS AND EGRESS AT ALL TIMES


NOTE: W8-24 (STEEL PLATES AHEAD) SIGNS WILL REMAIN IN PLACE FOR DURATION OF WORK

NOTE: CONTRACTOR WILL COORDINATE ALL WORK WITH RESIDENTS PRIOR TO START OF WORK

NOTE: CONTRACTOR WILL COORDINATE ALL WORK WITH BUSINESSES PRIOR TO START OF WORK

**LEGEND**

- SIGN
- SIGNAL
- TRAFFIC CONES / DELINEATOR
- BARRICADE
- FLAGGER
- FLASHING ARROW SIGN
- WORK ZONE
- BUS STOP

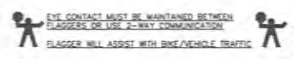


**NIGHT WORK ONLY**  
**PHASE 47**

UTILITY SURVEYORS, INC.  
**AIRX**  
Gail McMorran  
President  
2534 EAST CLAYTON PARKWAY, SUITE C  
ESCONDIDO, CA 92027  
PHONE: (760) 490-2347  
CELL: (760) 419-5738

PROJECT NAME: TL23071 - SYCAMORE CANYON SUBSTATION TO PENASQUITOS - 230 KV UNDERGROUND	
AIRX JOB#: X160218	THOMAS GRID#: -
TYPE OF WORK: TRENCHING / CONDUIT	DRAWN FOR: CITY OF SAN DIEGO
MISC/POTHOLE#:	

DATE: Mar. 29, 2017
DESIGNED BY: Clint Jones
<b>SHEET 057 OF 148</b>

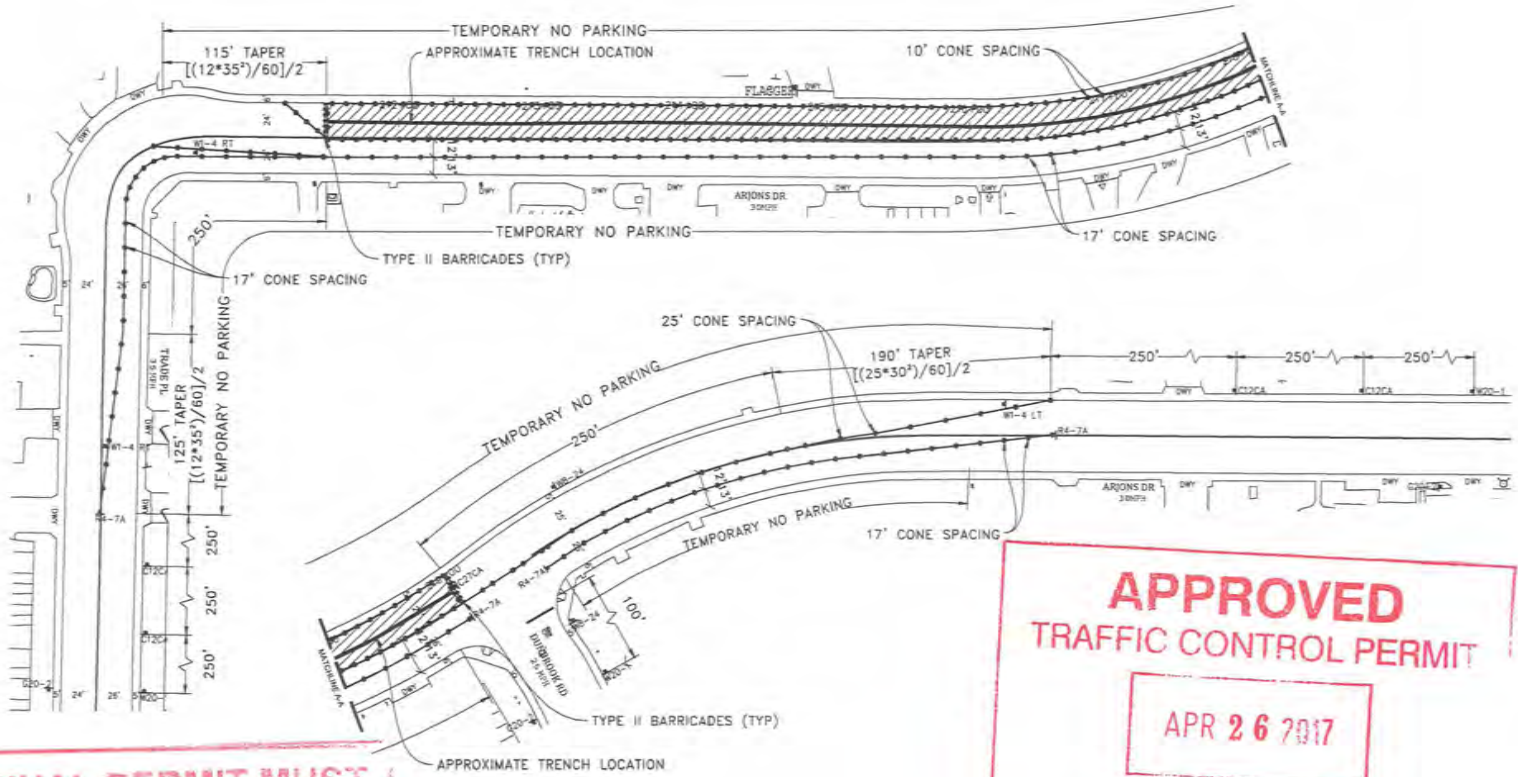

**ORIGINAL PERMIT MUST BE KEPT ON JOB SITE ALL TIMES**

**APPROVED TRAFFIC CONTROL PERMIT**

**APR 26 2017**

CITY OF SAN DIEGO  
Development Services  
Engineering Division  
Traffic Safety Section

**LEGEND**

- SIGN
- SIGNAL
- TRAFFIC CONES / DELINEATOR
- BARRICADE
- FLAGGER
- FLASHING ARROW SIGN
- WORK ZONE
- BUS STOP

NOTE: FLAGGERS WILL PROVIDE ACCESS TO DRIVEWAYS AT ALL TIMES.

NOTE: FLAGGERS WILL SAFELY GUIDE PEDESTRIANS THROUGH WORK AREA.

NOTE: CONTRACTOR WILL ALLOW FIRE STATION INGRESS AND EGRESS AT ALL TIMES.

NOTE: V8-24 (STEEL) PLATES AHEAD SIGNS WILL REMAIN IN PLACE FOR DURATION OF WORK.



NOTE: CONTRACTOR WILL COORDINATE ALL WORK WITH FIRE STATION PRIOR TO START OF WORK.


NOTE: CONTRACTOR WILL COORDINATE ALL WORK WITH TRANSIT DEPARTMENT 5 DAYS PRIOR TO START OF WORK.

NOTE: CONTRACTOR WILL COORDINATE ALL WORK WITH EXISTING PROJECTS AND NOT CONFLICT WITH EXISTING TRAFFIC CONTROL.

NOTE: CONTRACTOR WILL COORDINATE ALL WORK WITH RESIDENTS PRIOR TO START OF WORK.

NOTE: CONTRACTOR WILL COORDINATE ALL WORK WITH BUSINESSES PRIOR TO START OF WORK.

WORK HOURS: 9:00PM TO 5:00AM

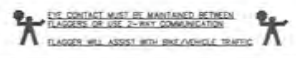

**AIRX SURVEYORS, INC.**

**Gail McMarran**  
President

2534 EAST O. NORIE PARKWAY, SUITE C  
ESCONDIDO, CA 92027  
PHONE (760) 490-2547  
CELL (760) 419-9738

<b>PROJECT NAME:</b> TL23071 - SYCAMORE CANYON SUBSTATION TO PENASQUITOS - 230 KV UNDERGROUND	
<b>AIRX JOB#:</b> X160218	<b>THOMAS GRID#:</b> -
<b>TYPE OF WORK:</b> TRENCHING / CONDUIT	<b>DRAWN FOR:</b> CITY OF SAN DIEGO
<b>MISC/POTHOLE#:</b>	


**NIGHT WORK ONLY PHASE 48**

DATE: Mar. 29, 2017  
DESIGNED BY: Clint Jones  
**SHEET 058 OF 148**

# APPROVED TRAFFIC CONTROL PERMIT

APR 26 2017

CITY OF SAN DIEGO  
Development Services  
Engineering Division  
Traffic Safety Section

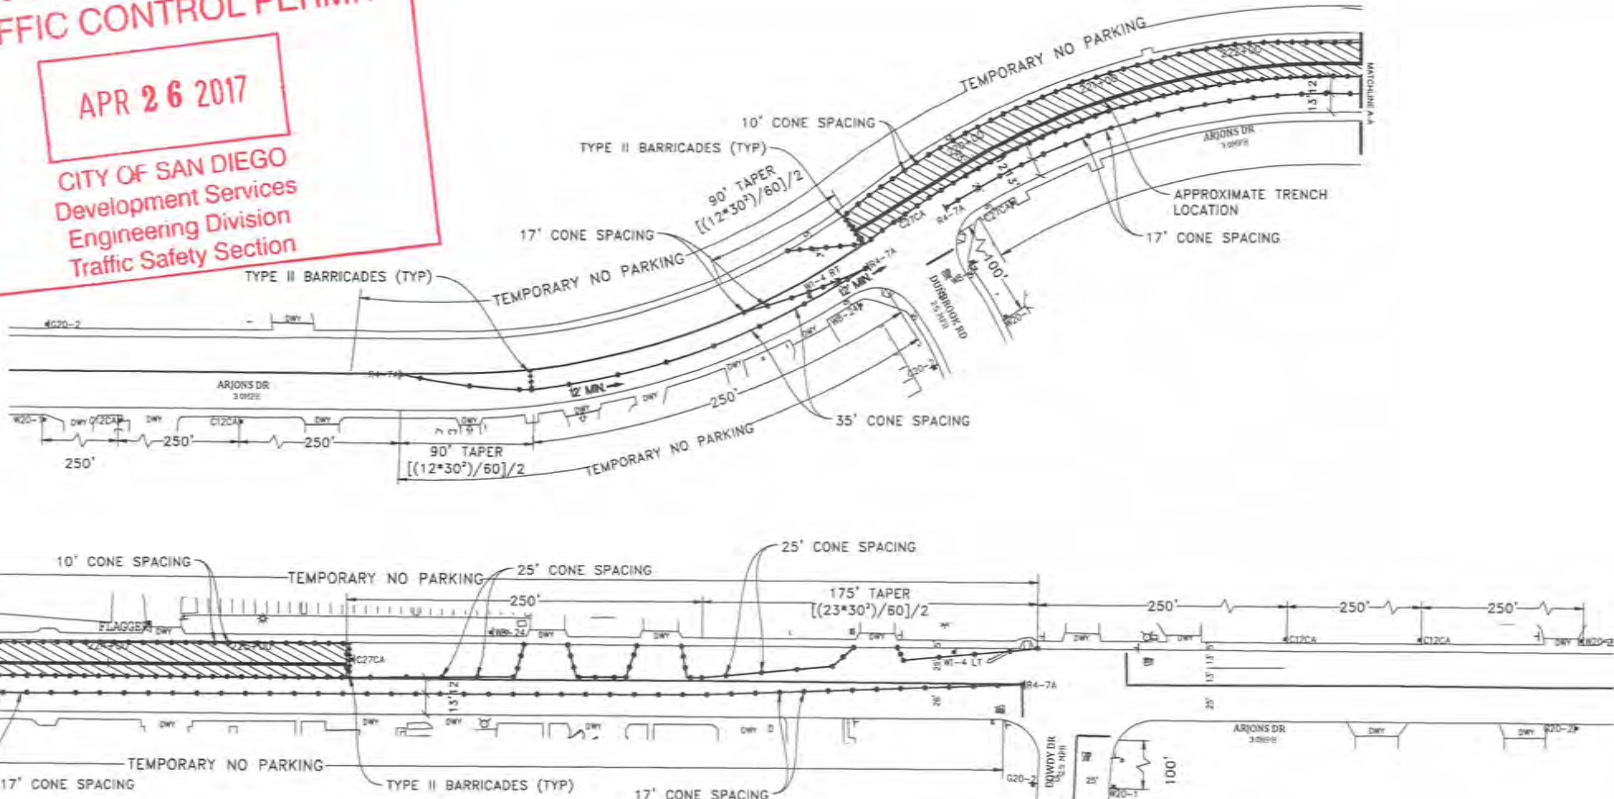

ORIGINAL PERMIT MUST  
BE KEPT  
ON JOB SITE ALL TIMES

### LEGEND

- SIGNAL
- TRAFFIC CONES / DELINEATOR
- BARRICADE
- FLAGGER
- FLASHING ARROW SIGN
- WORK ZONE
- BUS STOP


NOTE: FLAGGERS WILL PROVIDE ACCESS TO DRIVEWAYS AT ALL TIMES

NOTE: FLAGGERS WILL SAFELY GUIDE PEDESTRIANS THROUGH WORK AREA

NOTE: CONTRACTOR WILL ALLOW FIRE STATION INGRESS AND EGRESS AT ALL TIMES

NOTE: W8-24 STEEL PLATES AHEAD SIGNS WILL REMAIN IN PLACE FOR DURATION OF WORK

#### DETAIL: FLAGGER ACCESS

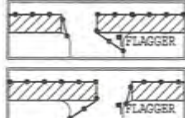

NOTE: DRIVEWAY ACCESS WILL BE PROVIDED AT ALL TIMES WORK WILL BE SPLIT TO PROVIDE ACCESS

NOTE: CONTRACTOR WILL COORDINATE ALL WORK WITH FIRE STATION PRIOR TO START OF WORK


NOTE: CONTRACTOR WILL COORDINATE ALL WORK WITH TRANSIT DEPARTMENT 5 DAYS PRIOR TO START OF WORK

NOTE: CONTRACTOR WILL COORDINATE ALL WORK WITH EXISTING PROJECTS AND NOT CONFLICT WITH EXISTING TRAFFIC CONTROL

NOTE: CONTRACTOR WILL COORDINATE ALL WORK WITH RESIDENTS PRIOR TO START OF WORK

NOTE: CONTRACTOR WILL COORDINATE ALL WORK WITH BUSINESSES PRIOR TO START OF WORK

WORK HOURS: 9:00PM TO 5:00AM

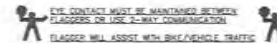


NIGHT WORK ONLY  
PHASE 49

**AIRX** SURVEYORS, INC.  
Gail McMorran  
President  
3524 EAST EL NORTE PARKWAY, SUITE C  
ESCONDIDO, CA 92027  
PHONE: (760) 486-2347  
CELL: (760) 419-5738

PROJECT NAME: TL23071 - SYCAMORE CANYON SUBSTATION TO PENASQUITOS - 230 KV UNDERGROUND	
AIRX JOB#: X160218	THOMAS GRID# -
TYPE OF WORK: TRENCHING / CONDUIT	DRAWN FOR: CITY OF SAN DIEGO
MISC/POTHOLE#:	

DATE: Mar. 29, 2017
DESIGNED BY: Clint Jones
SHEET 059 OF 148

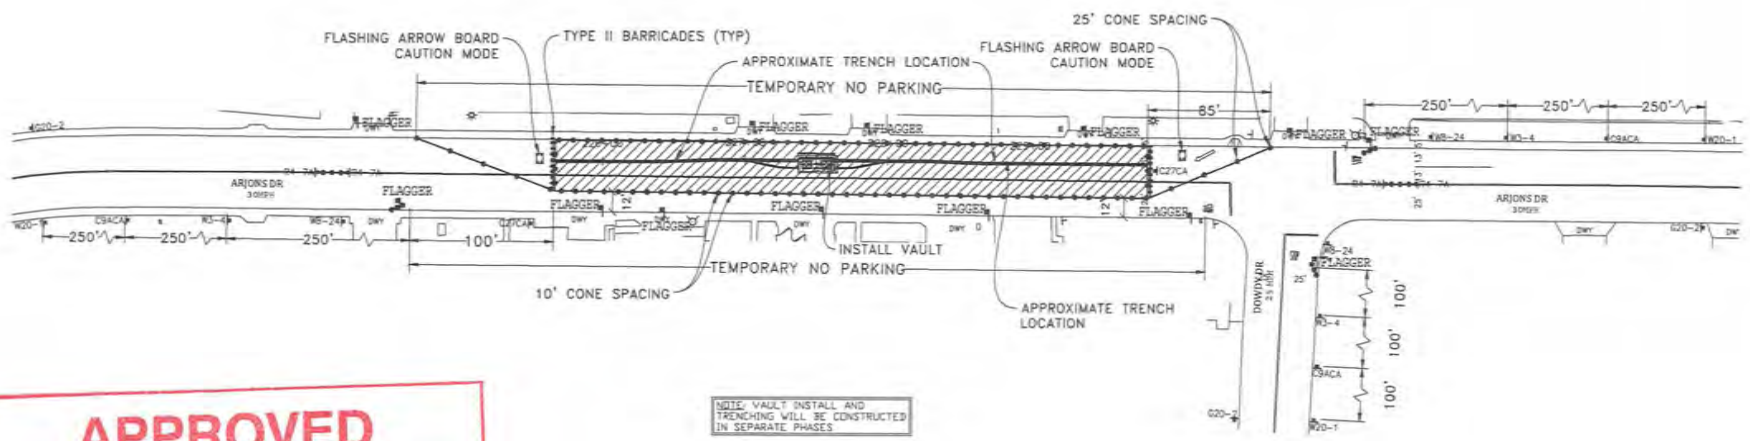

**APPROVED**  
**TRAFFIC CONTROL PERMIT**

**APR 26 2017**

CITY OF SAN DIEGO  
 Development Services  
 Engineering Division  
 Traffic Safety Section

**ORIGINAL PERMIT MUST  
 BE KEPT  
 ON JOB SITE ALL TIMES**

NOTE: CONTRACTOR WILL COORDINATE ALL WORK WITH FIRE STATION PRIOR TO START OF WORK


NOTE: CONTRACTOR WILL COORDINATE ALL WORK WITH TRANSIT DEPARTMENT 5 DAYS PRIOR TO START OF WORK

NOTE: CONTRACTOR WILL COORDINATE ALL WORK WITH EXISTING PROJECTS AND NOT CONFLICT WITH EXISTING TRAFFIC CONTROL

NOTE: CONTRACTOR WILL COORDINATE ALL WORK WITH RESIDENTS PRIOR TO START OF WORK

NOTE: CONTRACTOR WILL COORDINATE ALL WORK WITH BUSINESSES PRIOR TO START OF WORK

WORK HOURS: 9:00PM TO 5:00AM

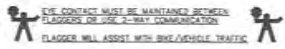

**NIGHT WORK ONLY  
 PHASE 50**

- LEGEND**
- SIGN
  - SIGNAL
  - TRAFFIC CONES / DELINEATOR
  - BARRICADE
  - FLAGGER
  - FLASHING ARROW SIGN
  - WORK ZONE
  - BUS STOP


NOTE: FLAGGERS WILL PROVIDE ACCESS TO DRIVEWAYS AT ALL TIMES

NOTE: FLAGGERS WILL SAFELY GUIDE PEDESTRIANS THROUGH WORK AREA

NOTE: CONTRACTOR WILL ALLOW FIRE STATION INGRESS AND EGRESS AT ALL TIMES

NOTE: W8-24 STEEL PLATES AHEAD SIGNS WILL REMAIN IN PLACE FOR DURATION OF WORK

DETAIL: FLAGGER ACCESS

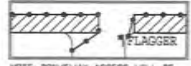

NOTE: DRIVEWAY ACCESS WILL BE PROVIDED AT ALL TIMES WORK WILL BE SPLIT TO PROVIDE ACCESS

**AIRX** SURVEYORS, INC.  
 Gail McMorran  
 President  
 2524 EAST FL NORTE PARKWAY SUITE C  
 FRODOENICO, CA 92027  
 PHONE: (760) 435-2507  
 CELL: (760) 419-3738

<b>PROJECT NAME:</b> TL23071 - SYCAMORE CANYON SUBSTATION TO PENASQUITOS - 230 KV UNDERGROUND	
<b>AIRX JOB#:</b> X160218	<b>THOMAS GRID#:</b> -
<b>TYPE OF WORK:</b> TRENCHING / CONDUIT	<b>DRAWN FOR:</b> CITY OF SAN DIEGO
<b>MISCELLANEOUS#:</b>	

<b>DATE:</b> Mar. 29, 2017
<b>DESIGNED BY:</b> Clint Jones
<b>SHEET 060 OF 148</b>