
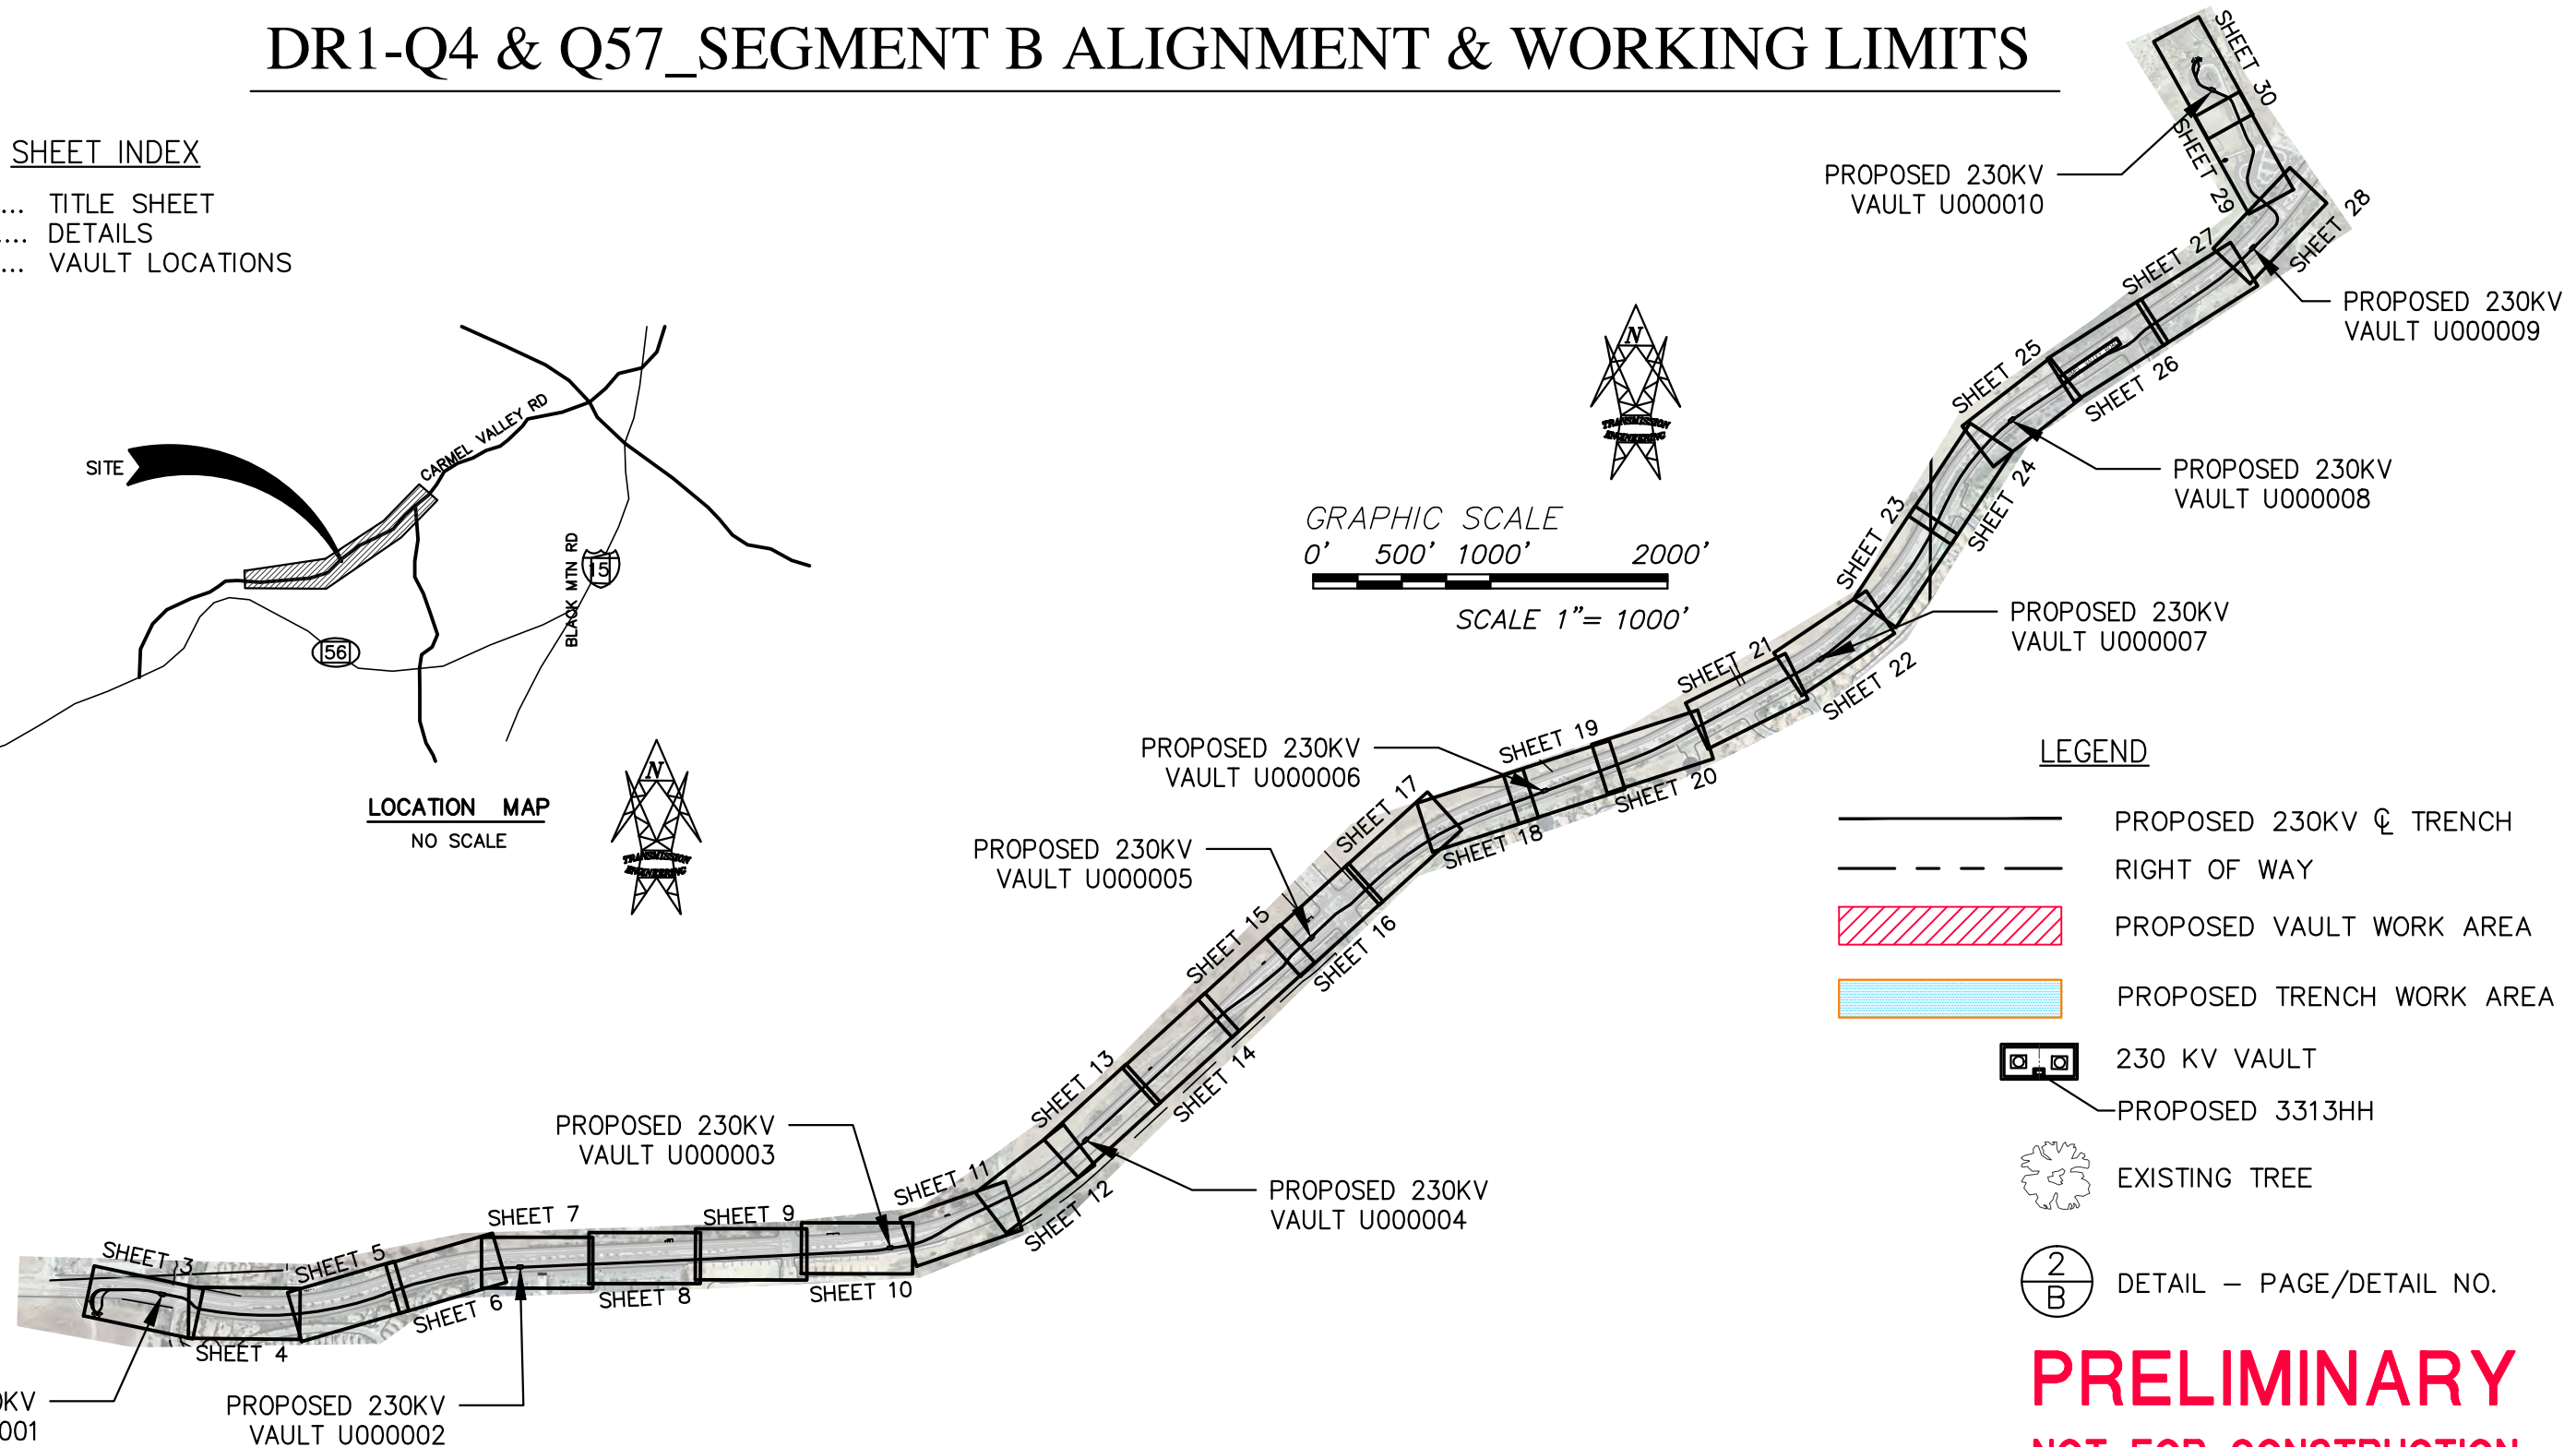
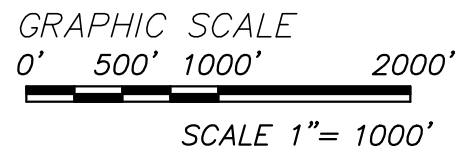


DR1-Q4 & Q57_SEGMENT B ALIGNMENT & WORKING LIMITS

SHEET INDEX

- 1..... TITLE SHEET
- 2..... DETAILS
- 3-30..... VAULT LOCATIONS

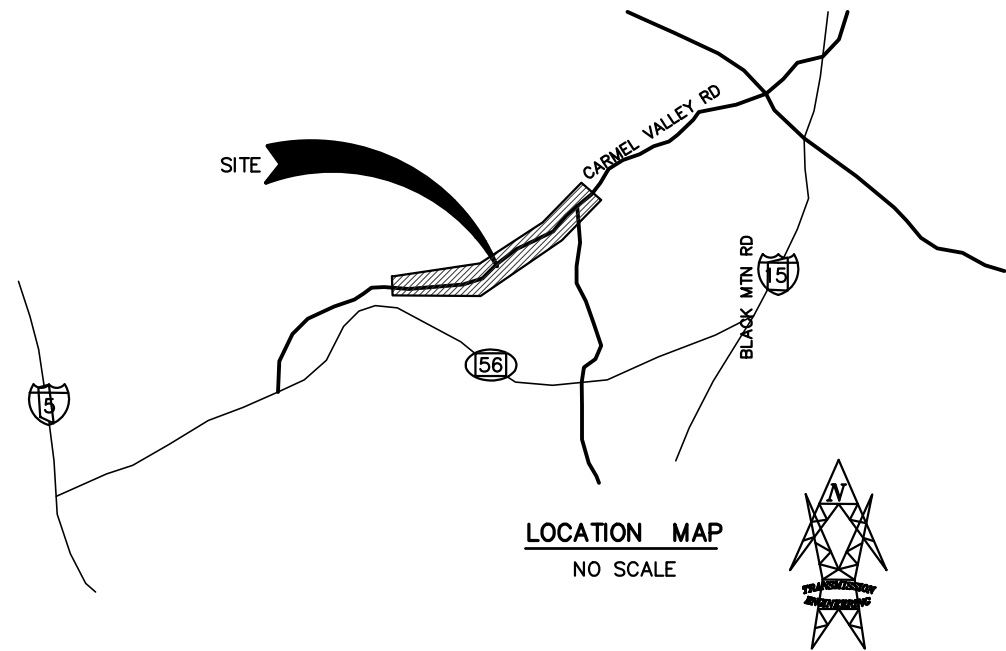

LEGEND

- PROPOSED 230KV ϕ TRENCH
- RIGHT OF WAY
- PROPOSED VAULT WORK AREA
- PROPOSED TRENCH WORK AREA
- 230 KV VAULT
- PROPOSED 3313HH
- EXISTING TREE
- DETAIL -- PAGE/DETAIL NO.

PRELIMINARY
NOT FOR CONSTRUCTION

NIV5
NOLTE VERTICAL FIVE
NOLTE ASSOCIATES, INC.
16070 AVENUE OF SCIENCE, SUITE 100
SAN DIEGO, CA 92128
858.586.0600 TEL. 858.586.0400 FAX
WWW.NIV5.COM



DRAWN BY: NV5
DATE: 9/15/14
THO. BROS. --
PROJ. NO. ---
CONST. NO. ---

PLAN & PROFILE
HORIZONTAL: 1"=40'
VERTICAL: 1"=10'


REV	BUDGET	CONST	ORDER	CHANGE	DWN	CHKD	APPY	DATE
E								
D								
C								
B								
A								
TRENCH & SUBSTRUCTURES								

SDGE SAN DIEGO GAS & ELECTRIC
TRANSMISSION ENGINEERING
PRELIMINARY EXHIBIT
VAULT LOCATIONS


SCALE: 1"=1000' SHEET 1 OF 30

DR1-Q4 & Q57_SEGMENT B
ALIGNMENT & WORKING LIMITS


DRAWING NUMBER
NV5-1

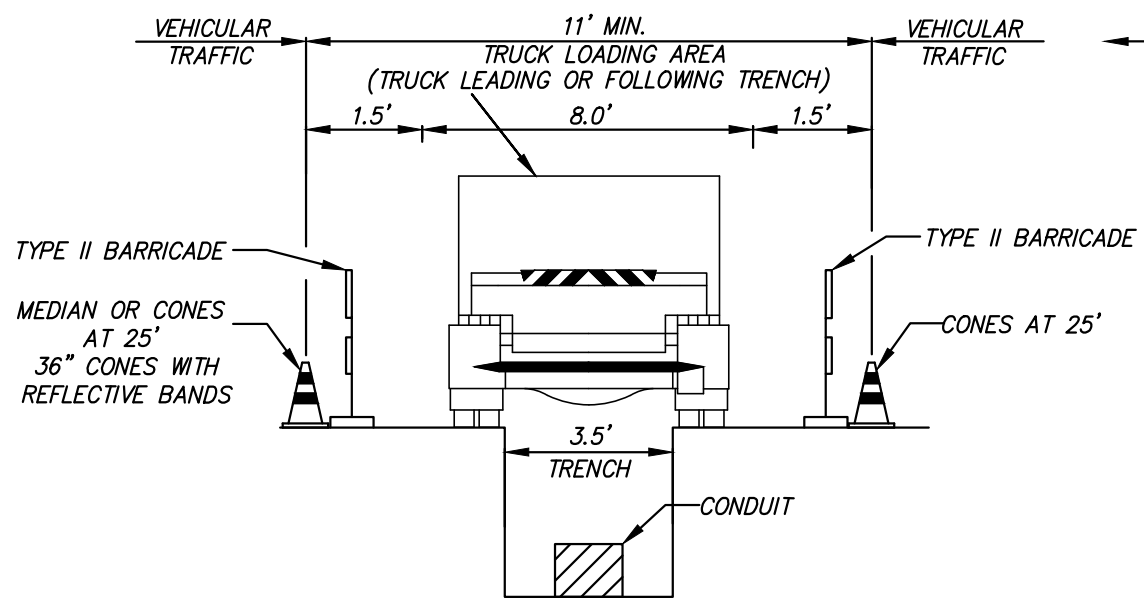

A TYPICAL TRENCH WITH TRUCK LOADING AREA LEADING OR FOLLOWING TRENCH
NO SCALE

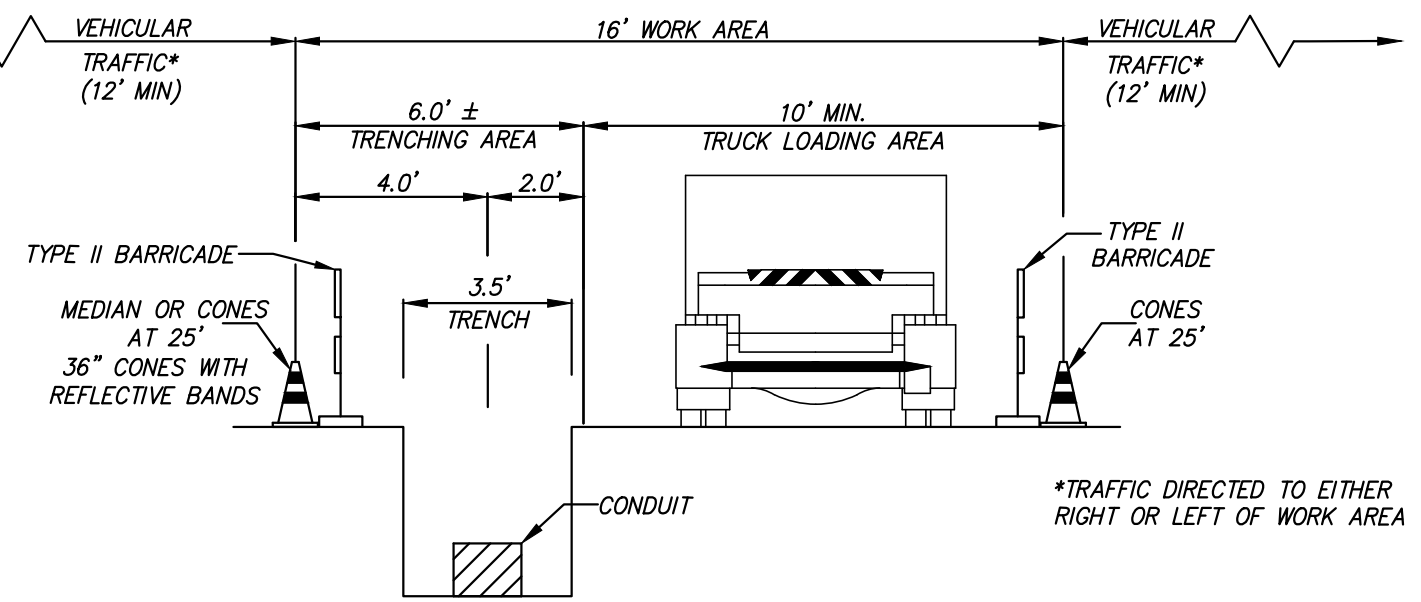

B TYPICAL TRENCH WITH TRUCK LOADING AT SIDE
NO SCALE

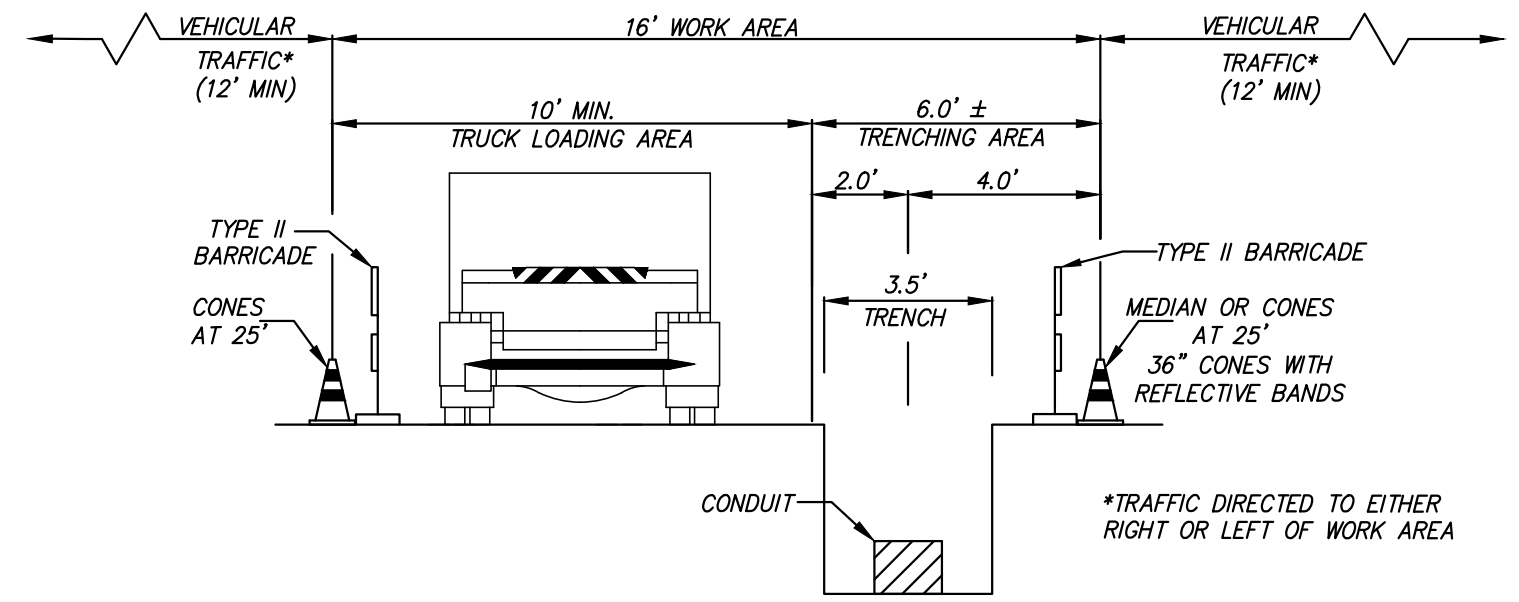

C TYPICAL TRENCH WITH TRUCK LOADING AT SIDE
NO SCALE

PRELIMINARY
NOT FOR CONSTRUCTION



16070 AVENUE OF SCIENCE, SUITE 100
SAN DIEGO, CA 92128
858.586.0600 TEL. 858.586.0400 FAX
WWW.NIV5.COM




DRAWN BY:	NVS	E																
DATE:	9/15/14	D																
THO. BROS.:	--	C																
PROJ. NO.:	-----	B																
CONST. NO.:	-----	A																
PLAN & PROFILE																		
HORIZONTAL:	1"=40'																	
VERTICAL:	1"=10'																	
REV	BUDGET	CONST	ORDR															
	CHANGE																	

SDGE SAN DIEGO GAS & ELECTRIC
TRANSMISSION ENGINEERING
PRELIMINARY EXHIBIT
VAULT LOCATIONS

SCALE: 1"=1000' SHEET 2 OF 30

DR1-Q4 & Q57_SEGMENT B
ALIGNMENT & WORKING LIMITS



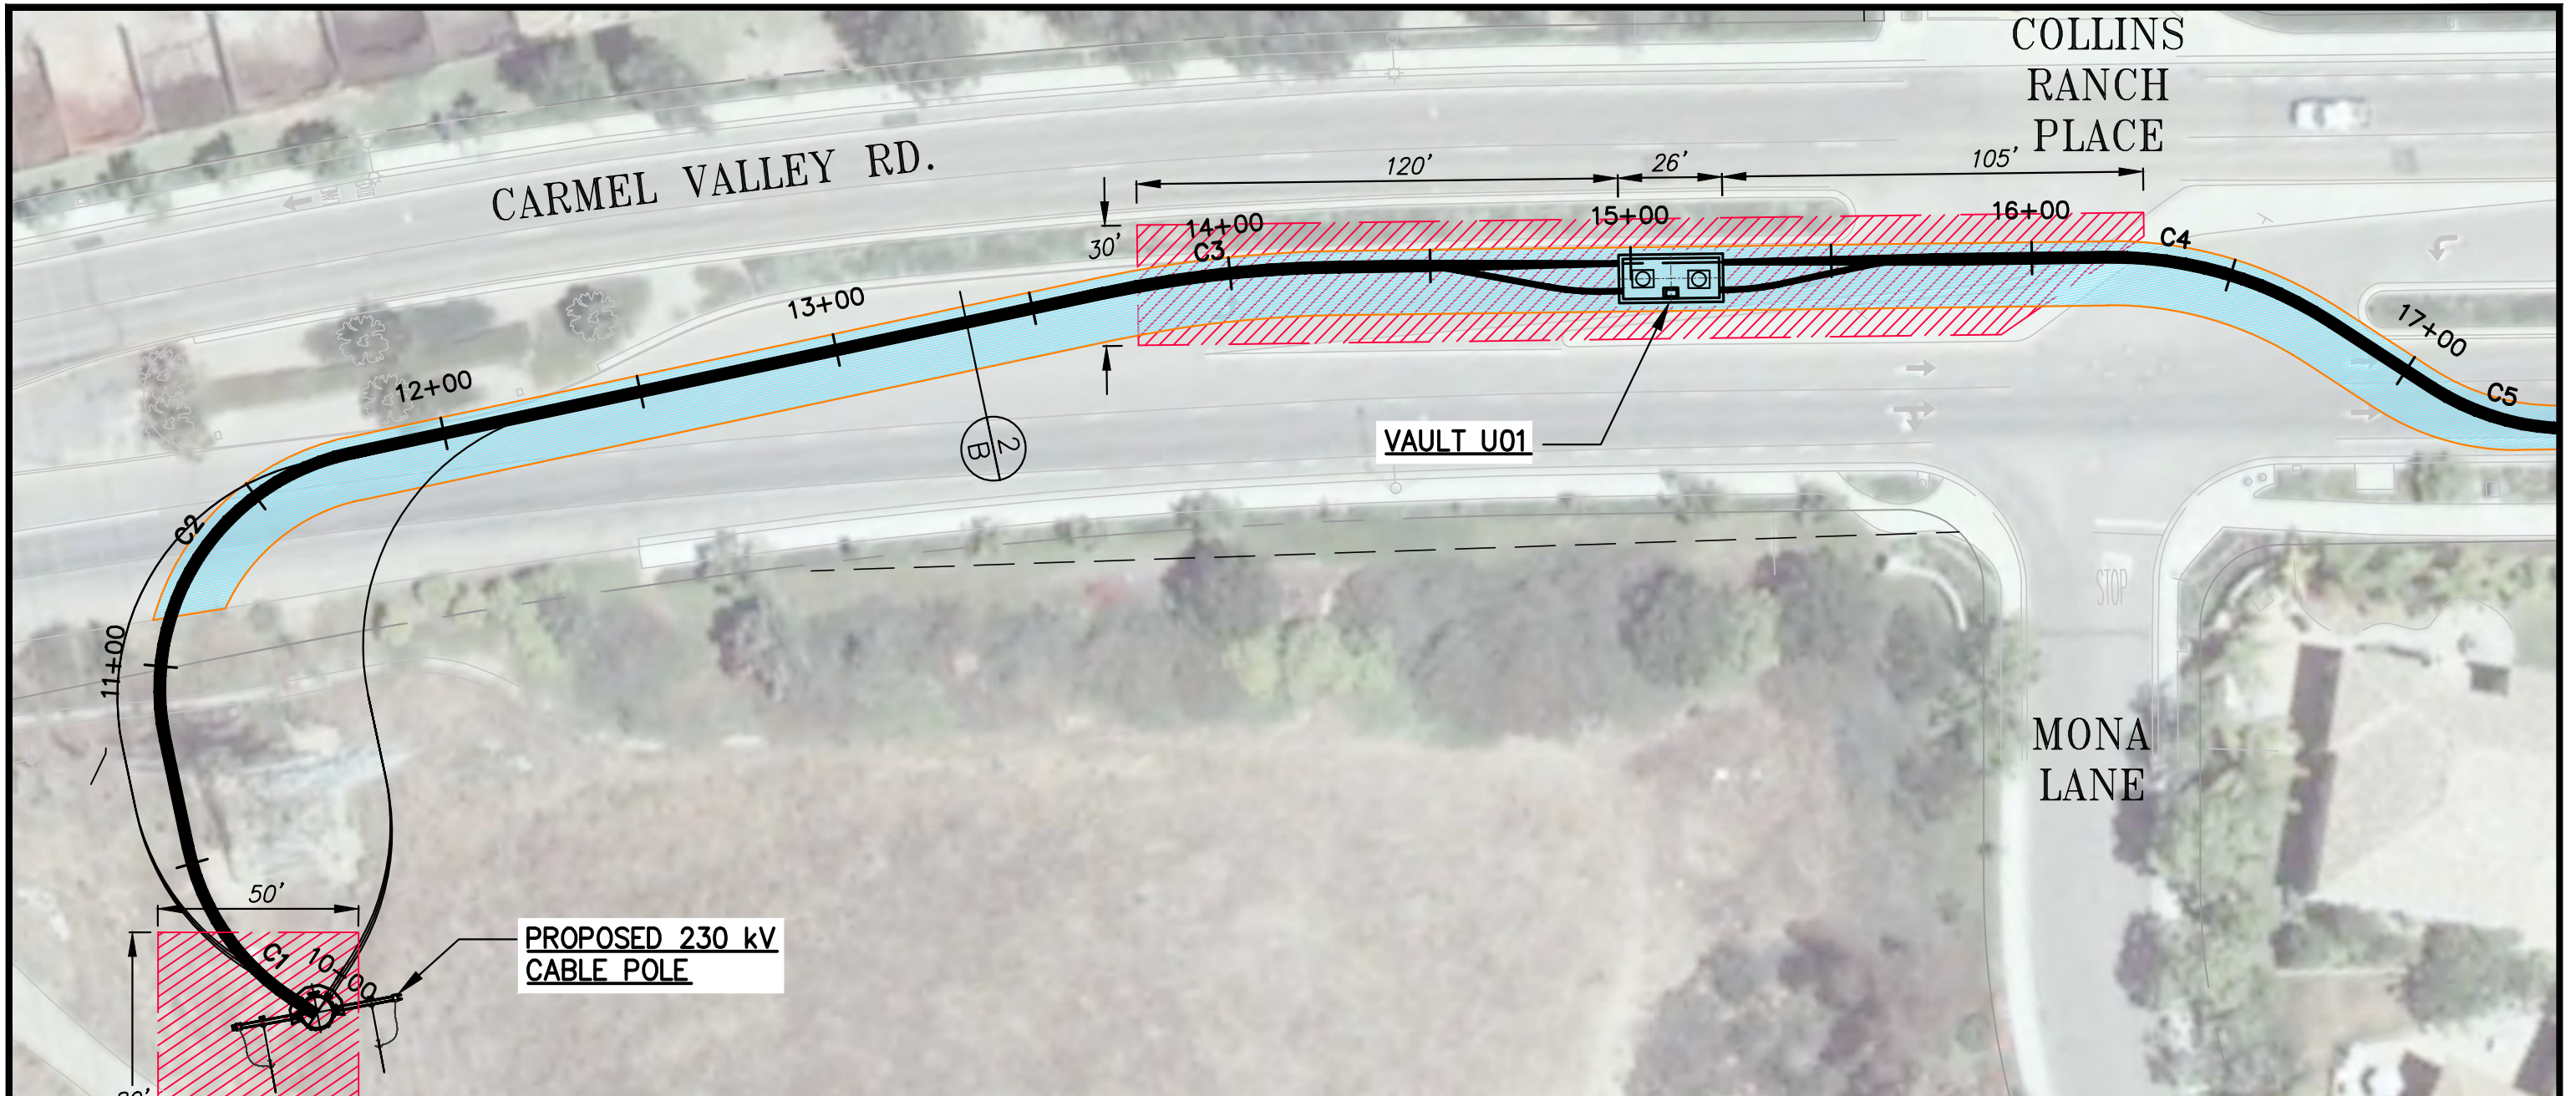





DRAWING NUMBER
NV5-2



PROPOSED 230 kV CABLE POLE

VAULT U01

LEGEND

-  PROPOSED 230KV \varnothing TRENCH
-  RIGHT OF WAY
-  PROPOSED WORK AREA
-  230 KV VAULT
-  PROPOSED 3313HH
-  PROPOSED TRENCH WORK AREA
-  EXISTING TREE
-  DETAIL – PAGE/DETAIL NO.



GRAPHIC SCALE
0' 20' 40' 80'
SCALE 1" = 40'

**PRELIMINARY
NOT FOR CONSTRUCTION**



NIV5
NOLTE VERTICAL FIVE
NOLTE ASSOCIATES, INC.
16070 AVENUE OF SCIENCE, SUITE 100
SAN DIEGO, CA 92128
858.586.0600 TEL. 858.586.0400 FAX
WWW.NIV5.COM

UNDERGROUND SERVICE ALERT
OF SOUTHERN CALIFORNIA
CALL TOLL FREE
1-800-227-2600
TWO WORKING DAYS BEFORE YOU DIG

DRAWN BY:	NVS	E																		
DATE:	9/15/14	D																		
THO. BROS.:	--	C																		
PROJ. NO.:	-----	B																		
CONST. NO.:	-----	A																		
PLAN & PROFILE																				
HORIZONTAL: 1"=40'																				
VERTICAL: 1"=10'																				
REV	BUDGET	CONST	ORDER	CHANGE	DWN	CHEK	APPY	DATE												

SDGE SAN DIEGO GAS & ELECTRIC
TRANSMISSION ENGINEERING
PRELIMINARY EXHIBIT
VAULT LOCATIONS
SCALE: 1"=40' SHEET 3 OF 30

DR1-Q4 & Q57_SEGMENT B
ALIGNMENT & WORKING LIMITS
DRAWING NUMBER
NV5-3

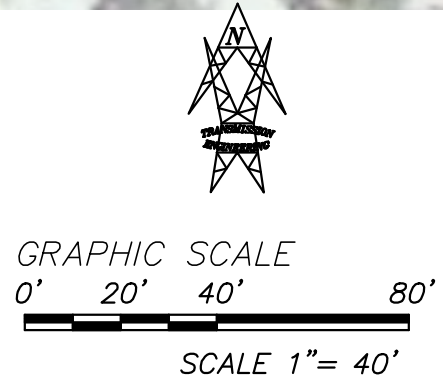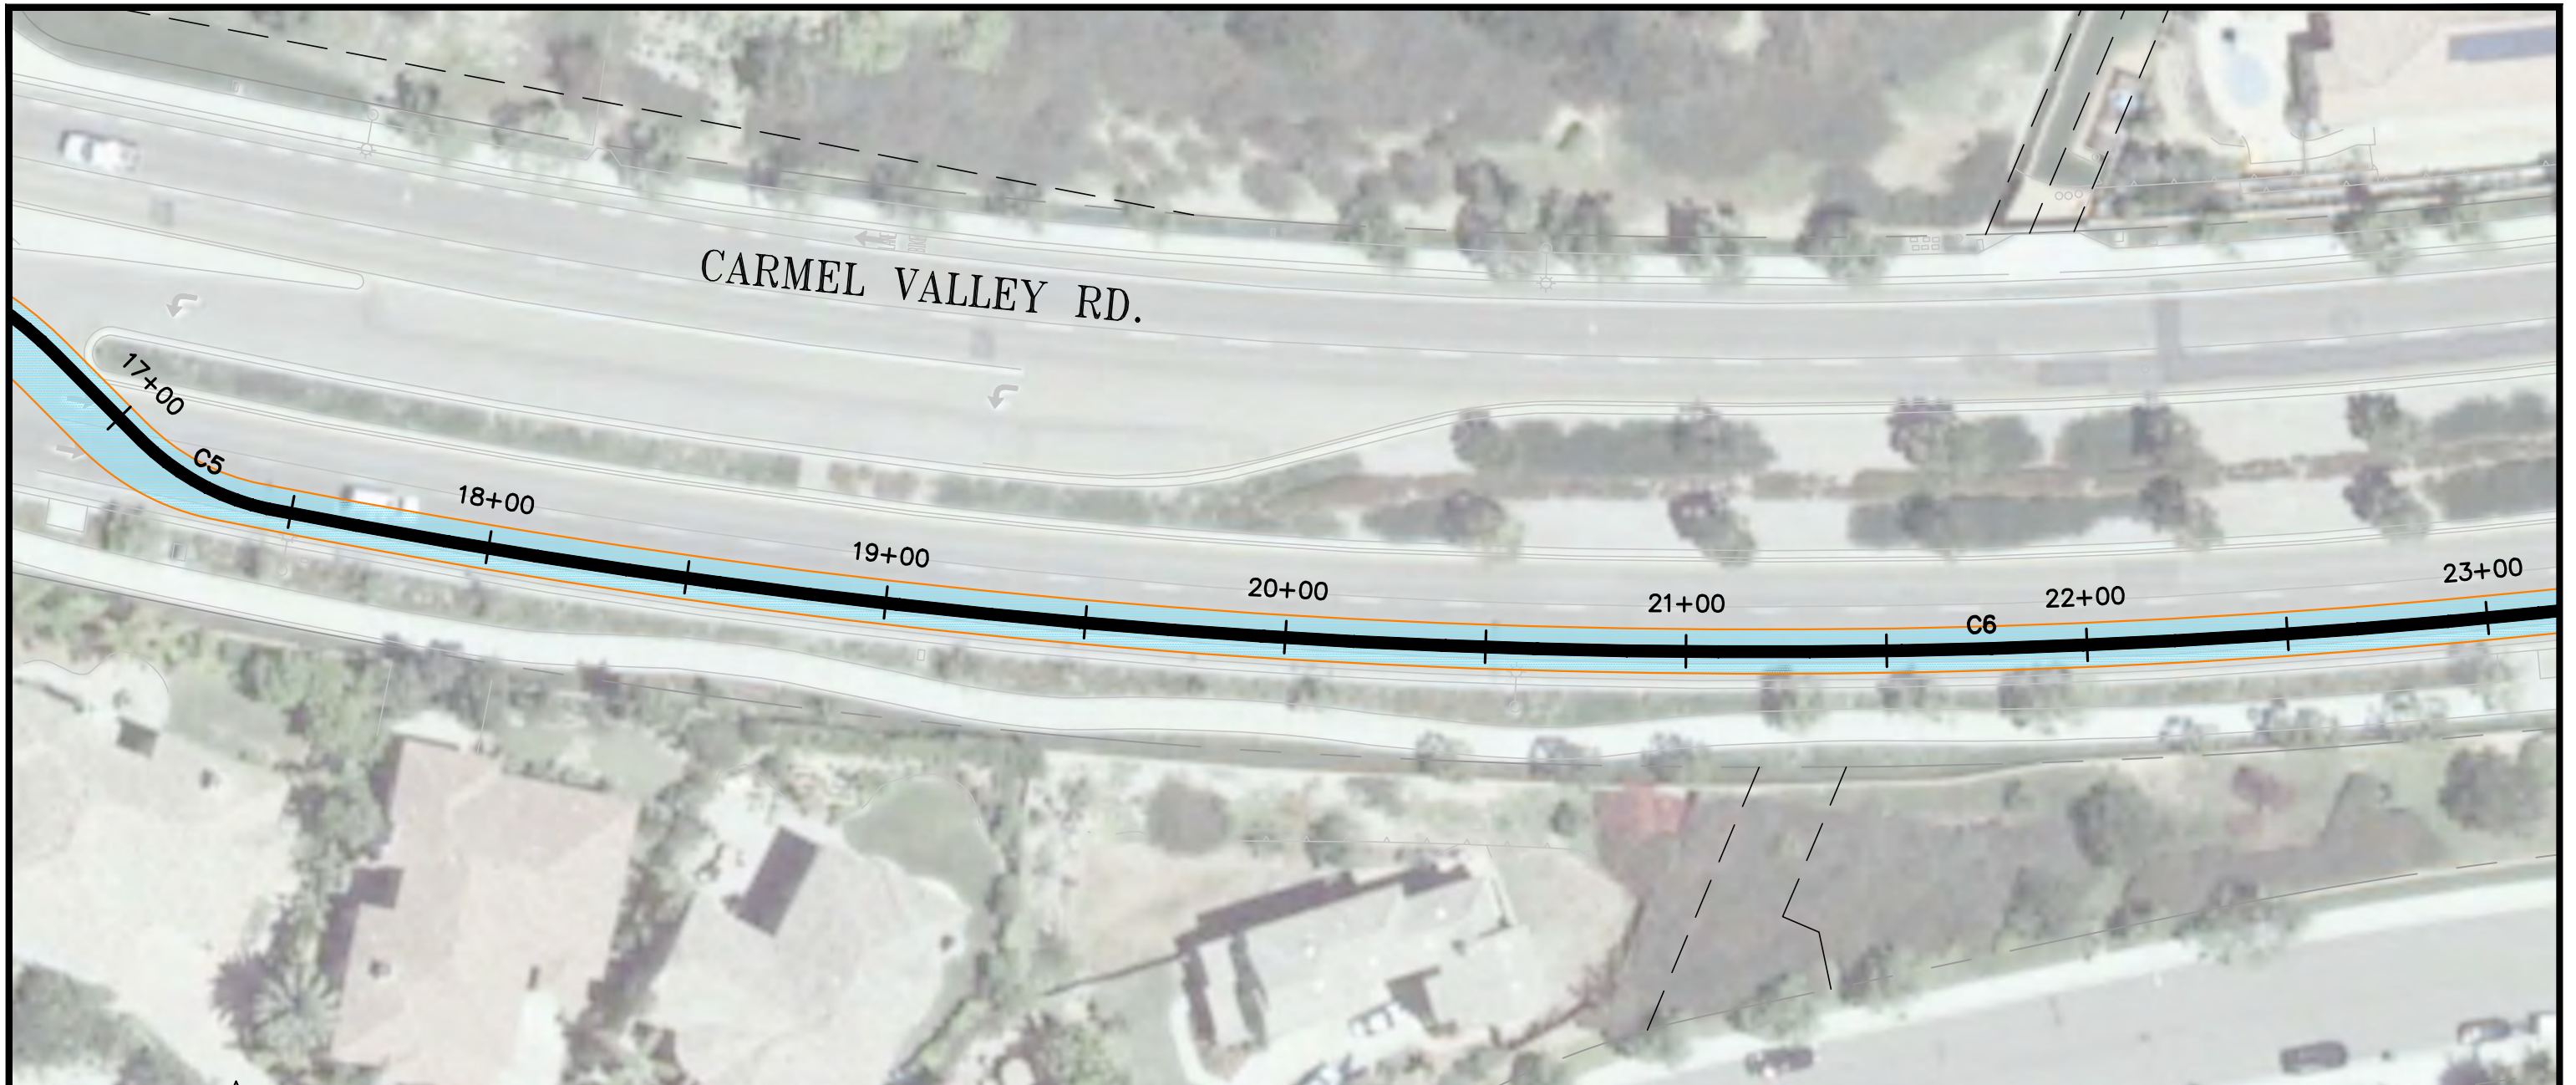

LEGEND

- PROPOSED 230KV \varnothing TRENCH
- RIGHT OF WAY
- PROPOSED WORK AREA
- 230 KV VAULT
- PROPOSED 3313HH
- PROPOSED TRENCH WORK AREA
- EXISTING TREE
- DETAIL – PAGE/DETAIL NO.

PRELIMINARY
NOT FOR CONSTRUCTION

NIV5
NOLTE VERTICAL FIVE
NOLTE ASSOCIATES, INC.

16070 AVENUE OF SCIENCE, SUITE 100
SAN DIEGO, CA 92128
858.586.0600 TEL. 858.586.0400 FAX
WWW.NIV5.COM

UNDERGROUND SERVICE ALERT
OF SOUTHERN CALIFORNIA

CALL TOLL FREE
1-800-227-2600

TWO WORKING DAYS BEFORE YOU DIG

DRAWN BY:	NVS	<i>E</i>							
DATE:	9/15/14	<i>D</i>							
THO. BROS.:	--	<i>C</i>							
PROJ. NO.:	-----	<i>B</i>							
CONST. NO.:	-----	<i>A</i>							
PLAN & PROFILE		<i>A</i>							
HORIZONTAL: 1"=40'		<i>-</i>							
VERTICAL: 1"=10'		<i>-</i>							
REV	BUDGET	CONST	ORDER	CHANGE	DWN	CHEK	APPY	DATE	


**SAN DIEGO GAS & ELECTRIC
TRANSMISSION ENGINEERING**

**PRELIMINARY EXHIBIT
VAULT LOCATIONS**

SCALE: 1"=40' SHEET 4 OF 30

**DR1-Q4 & Q57_SEGMENT B
ALIGNMENT & WORKING LIMITS**

DRAWING NUMBER
NV5-4

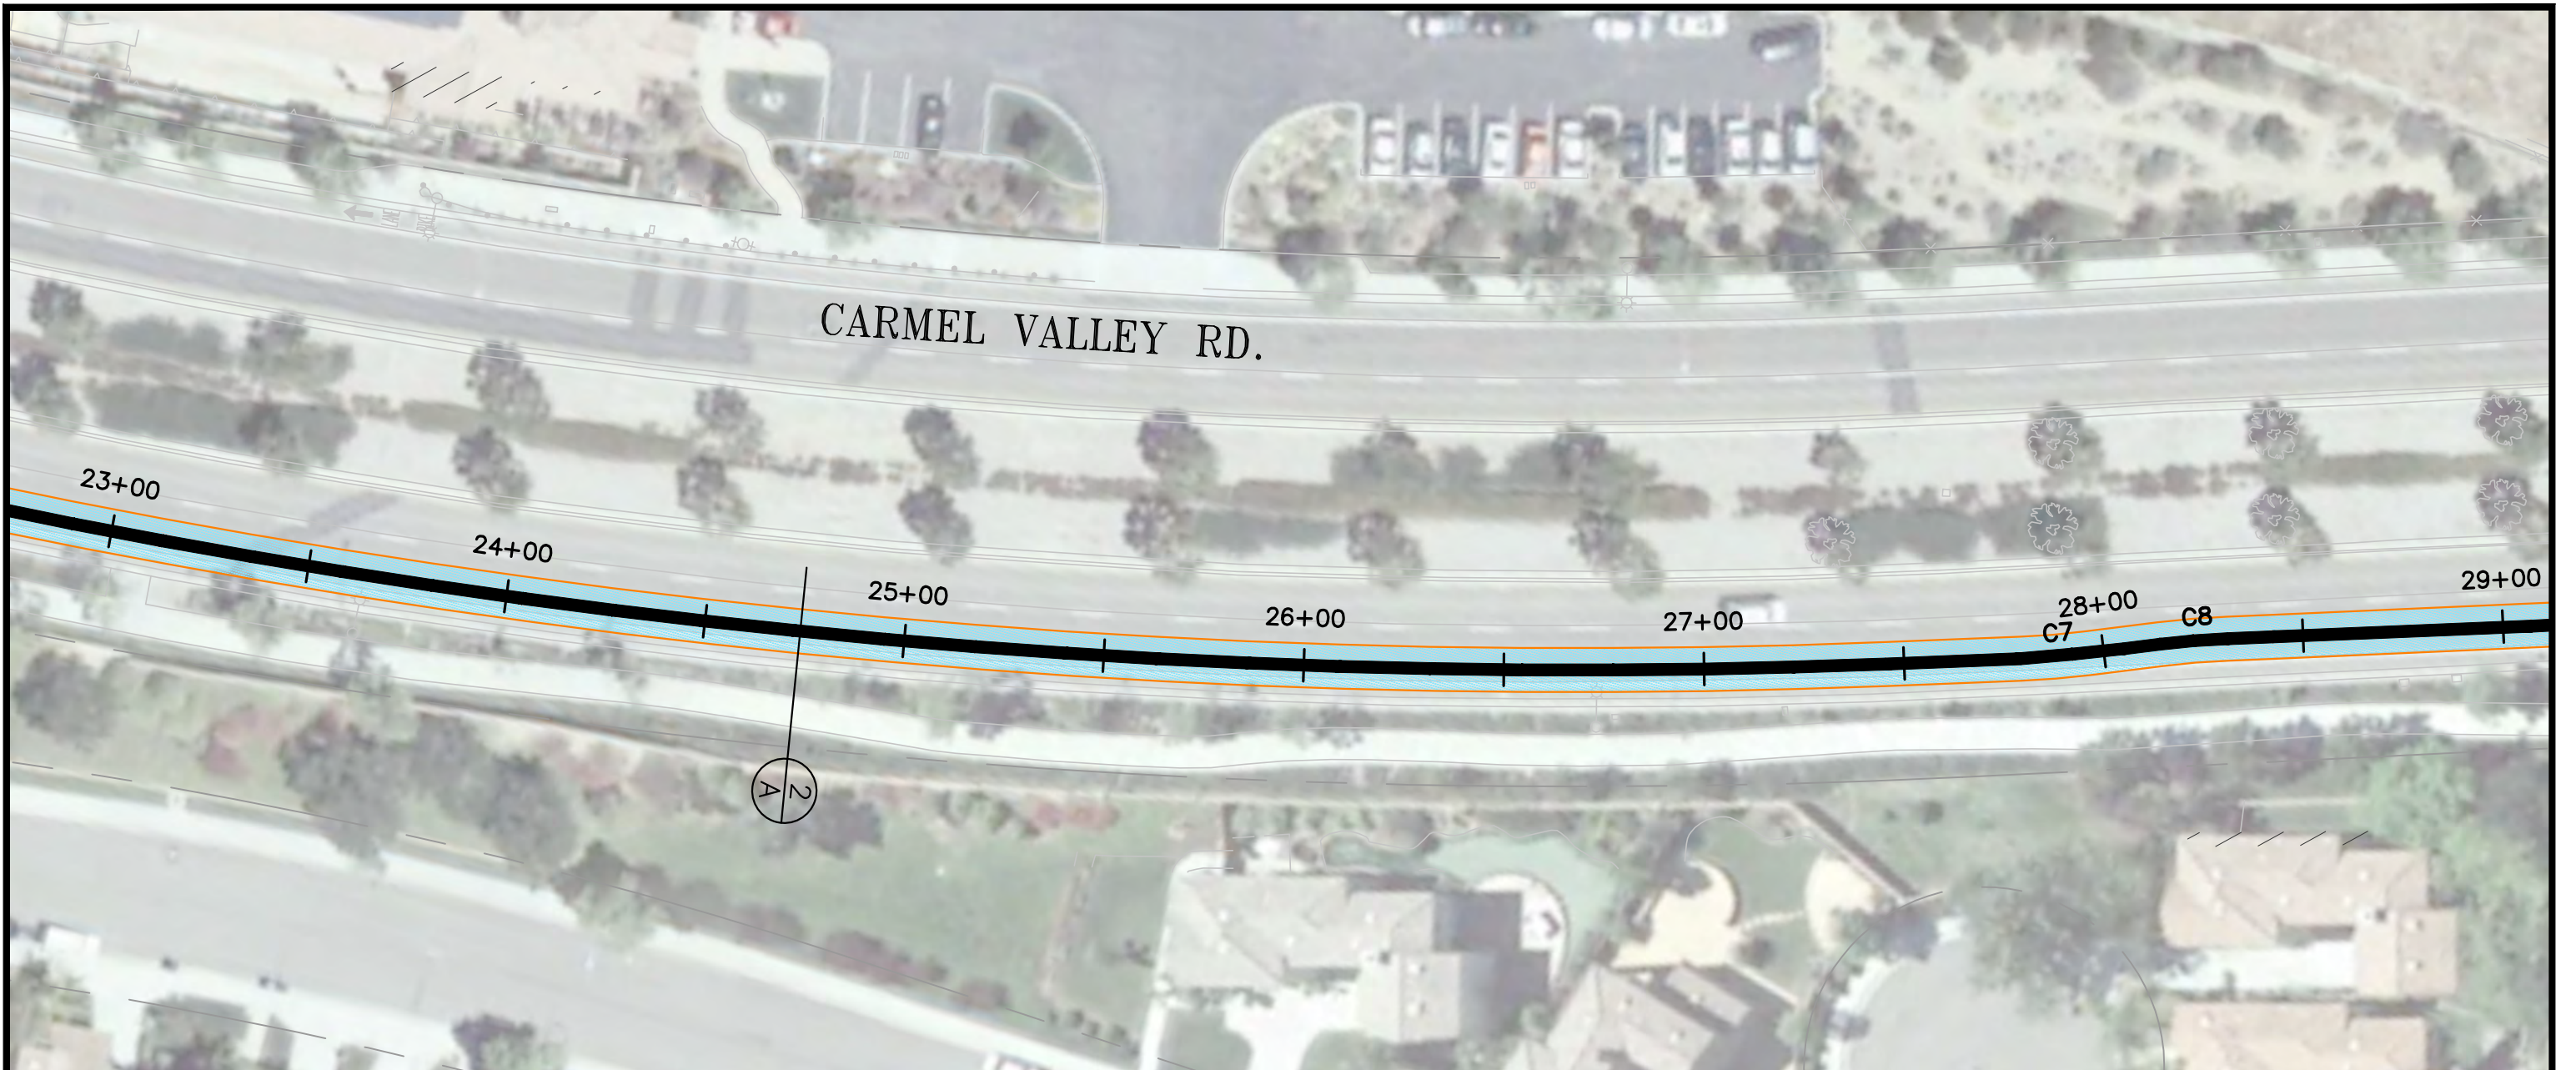


CARMEL VALLEY RD.





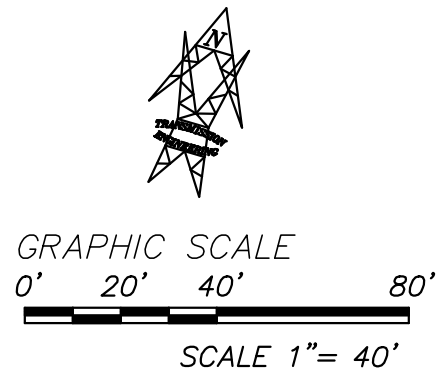


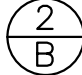
23+00 24+00 25+00 26+00 27+00 28+00 29+00

2/A

C7 C8



LEGEND

-  PROPOSED 230KV \varnothing TRENCH
-  RIGHT OF WAY
-  PROPOSED WORK AREA
-  230 KV VAULT
-  PROPOSED 3313HH
-  PROPOSED TRENCH WORK AREA
-  EXISTING TREE
-  DETAIL – PAGE/DETAIL NO.

PRELIMINARY
NOT FOR CONSTRUCTION


NIV5
NOLTE VERTICAL FIVE
NOLTE ASSOCIATES, INC.
16070 AVENUE OF SCIENCE, SUITE 100
SAN DIEGO, CA 92128
858.586.0500 TEL. 858.586.0400 FAX
WWW.NIV5.COM


UNDERGROUND SERVICE ALERT
OF SOUTHERN CALIFORNIA
CALL TOLL FREE 1-800-227-2800
TWO WORKING DAYS BEFORE YOU DIG

DRAWN BY:	NVS	<i>E</i>																		
DATE:	9/15/14	<i>D</i>																		
THO. BROS.:	--	<i>C</i>																		
PROJ. NO.:	-----	<i>B</i>																		
CONST. NO.:	-----	<i>A</i>																		
PLAN & PROFILE		<i>A</i>																		
HORIZONTAL: 1"=40'		<i>-</i>																		
VERTICAL: 1"=10'		<i>-</i>																		
REV	BUDGET	CONST	ORDER	CHANGE	DWN	CHEK	APPY	DATE												


SDGE SAN DIEGO GAS & ELECTRIC
TRANSMISSION ENGINEERING
PRELIMINARY EXHIBIT
VAULT LOCATIONS
SCALE: 1"=40' SHEET 5 OF 30

DR1-Q4 & Q57_SEGMENT B
ALIGNMENT & WORKING LIMITS
DRAWING NUMBER
NV5-5

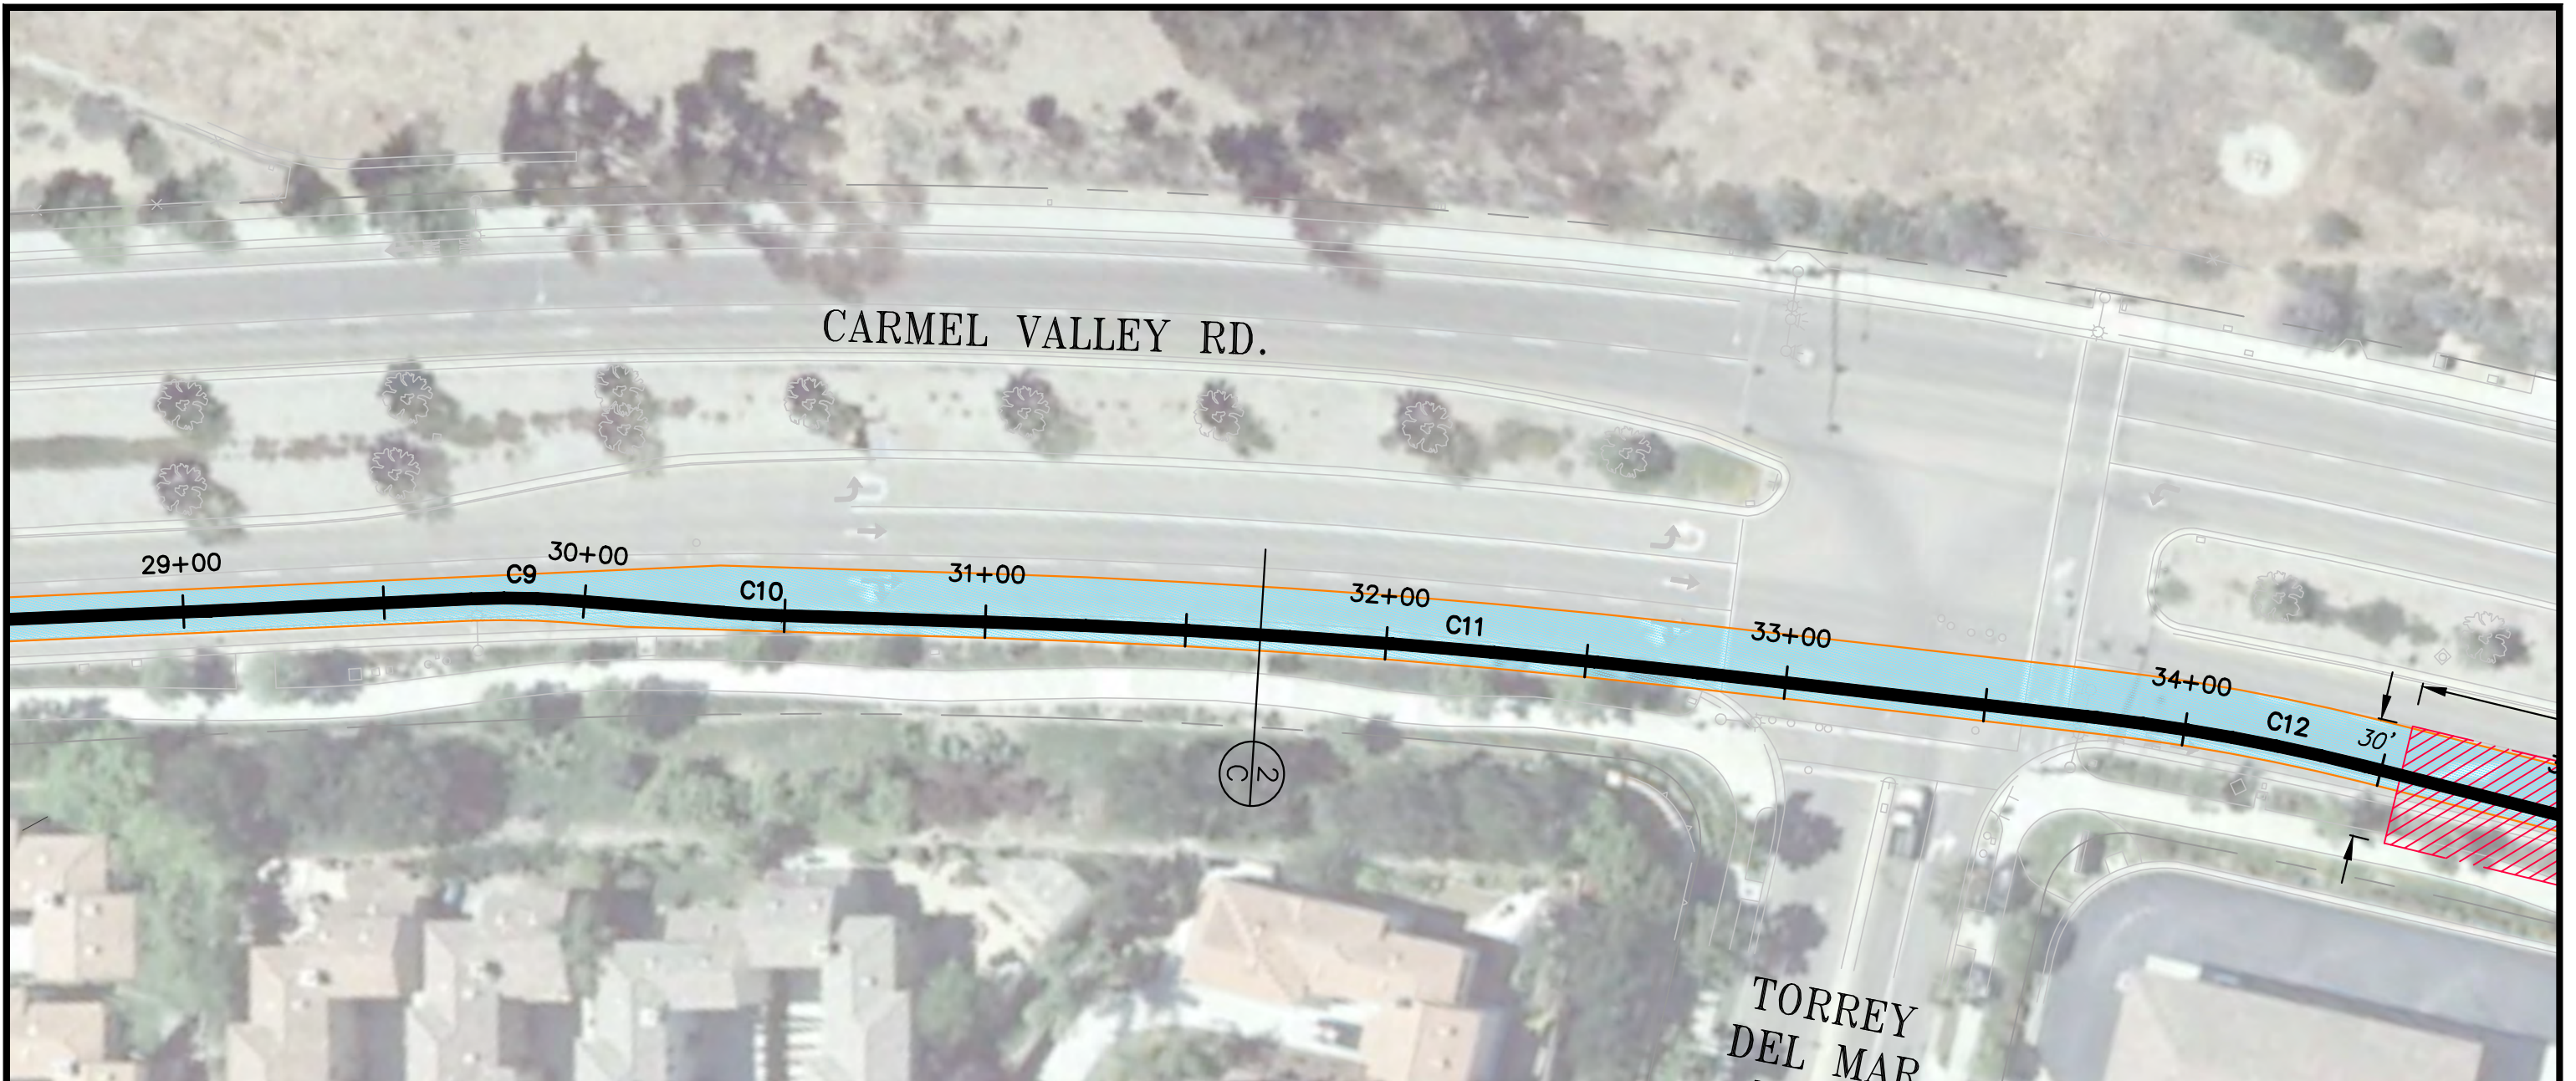



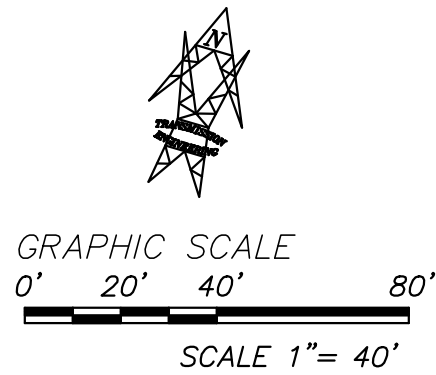


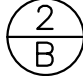


CARMEL VALLEY RD.

TORREY DEL MAR PLAZA



LEGEND

-  PROPOSED 230KV ϕ TRENCH
-  RIGHT OF WAY
-  PROPOSED WORK AREA
-  230 KV VAULT
-  PROPOSED 3313HH
-  PROPOSED TRENCH WORK AREA
-  EXISTING TREE
-  DETAIL – PAGE/DETAIL NO.

PRELIMINARY
NOT FOR CONSTRUCTION


NIV5
NOLTE VERTICAL FIVE
NOLTE ASSOCIATES, INC.
16070 AVENUE OF SCIENCE, SUITE 100 SAN DIEGO, CA 92128
858.586.0600 TEL. 858.586.0400 FAX WWW.NIV5.COM


UNDERGROUND SERVICE ALERT
OF SOUTHERN CALIFORNIA
CALL TOLL FREE 1-800-227-2800
TWO WORKING DAYS BEFORE YOU DIG

DRAWN BY:	NVS	<i>E</i>																		
DATE:	9/15/14	<i>D</i>																		
THO. BROS.:	--	<i>C</i>																		
PROJ. NO.:	-----	<i>B</i>																		
CONST. NO.:	-----	<i>A</i>																		
PLAN & PROFILE		<i>A</i>																		
HORIZONTAL: 1"=40'		<i>-</i>																		
VERTICAL: 1"=10'		<i>-</i>																		
REV	BUDGET	CONST	ORDER	CHANGE	DWN	CHKD	APPY	DATE												


SDGE SAN DIEGO GAS & ELECTRIC
TRANSMISSION ENGINEERING
PRELIMINARY EXHIBIT
VAULT LOCATIONS
SCALE: 1"=40' SHEET 6 OF 30

DR1-Q4 & Q57_SEGMENT B
ALIGNMENT & WORKING LIMITS
DRAWING NUMBER
NV5-6

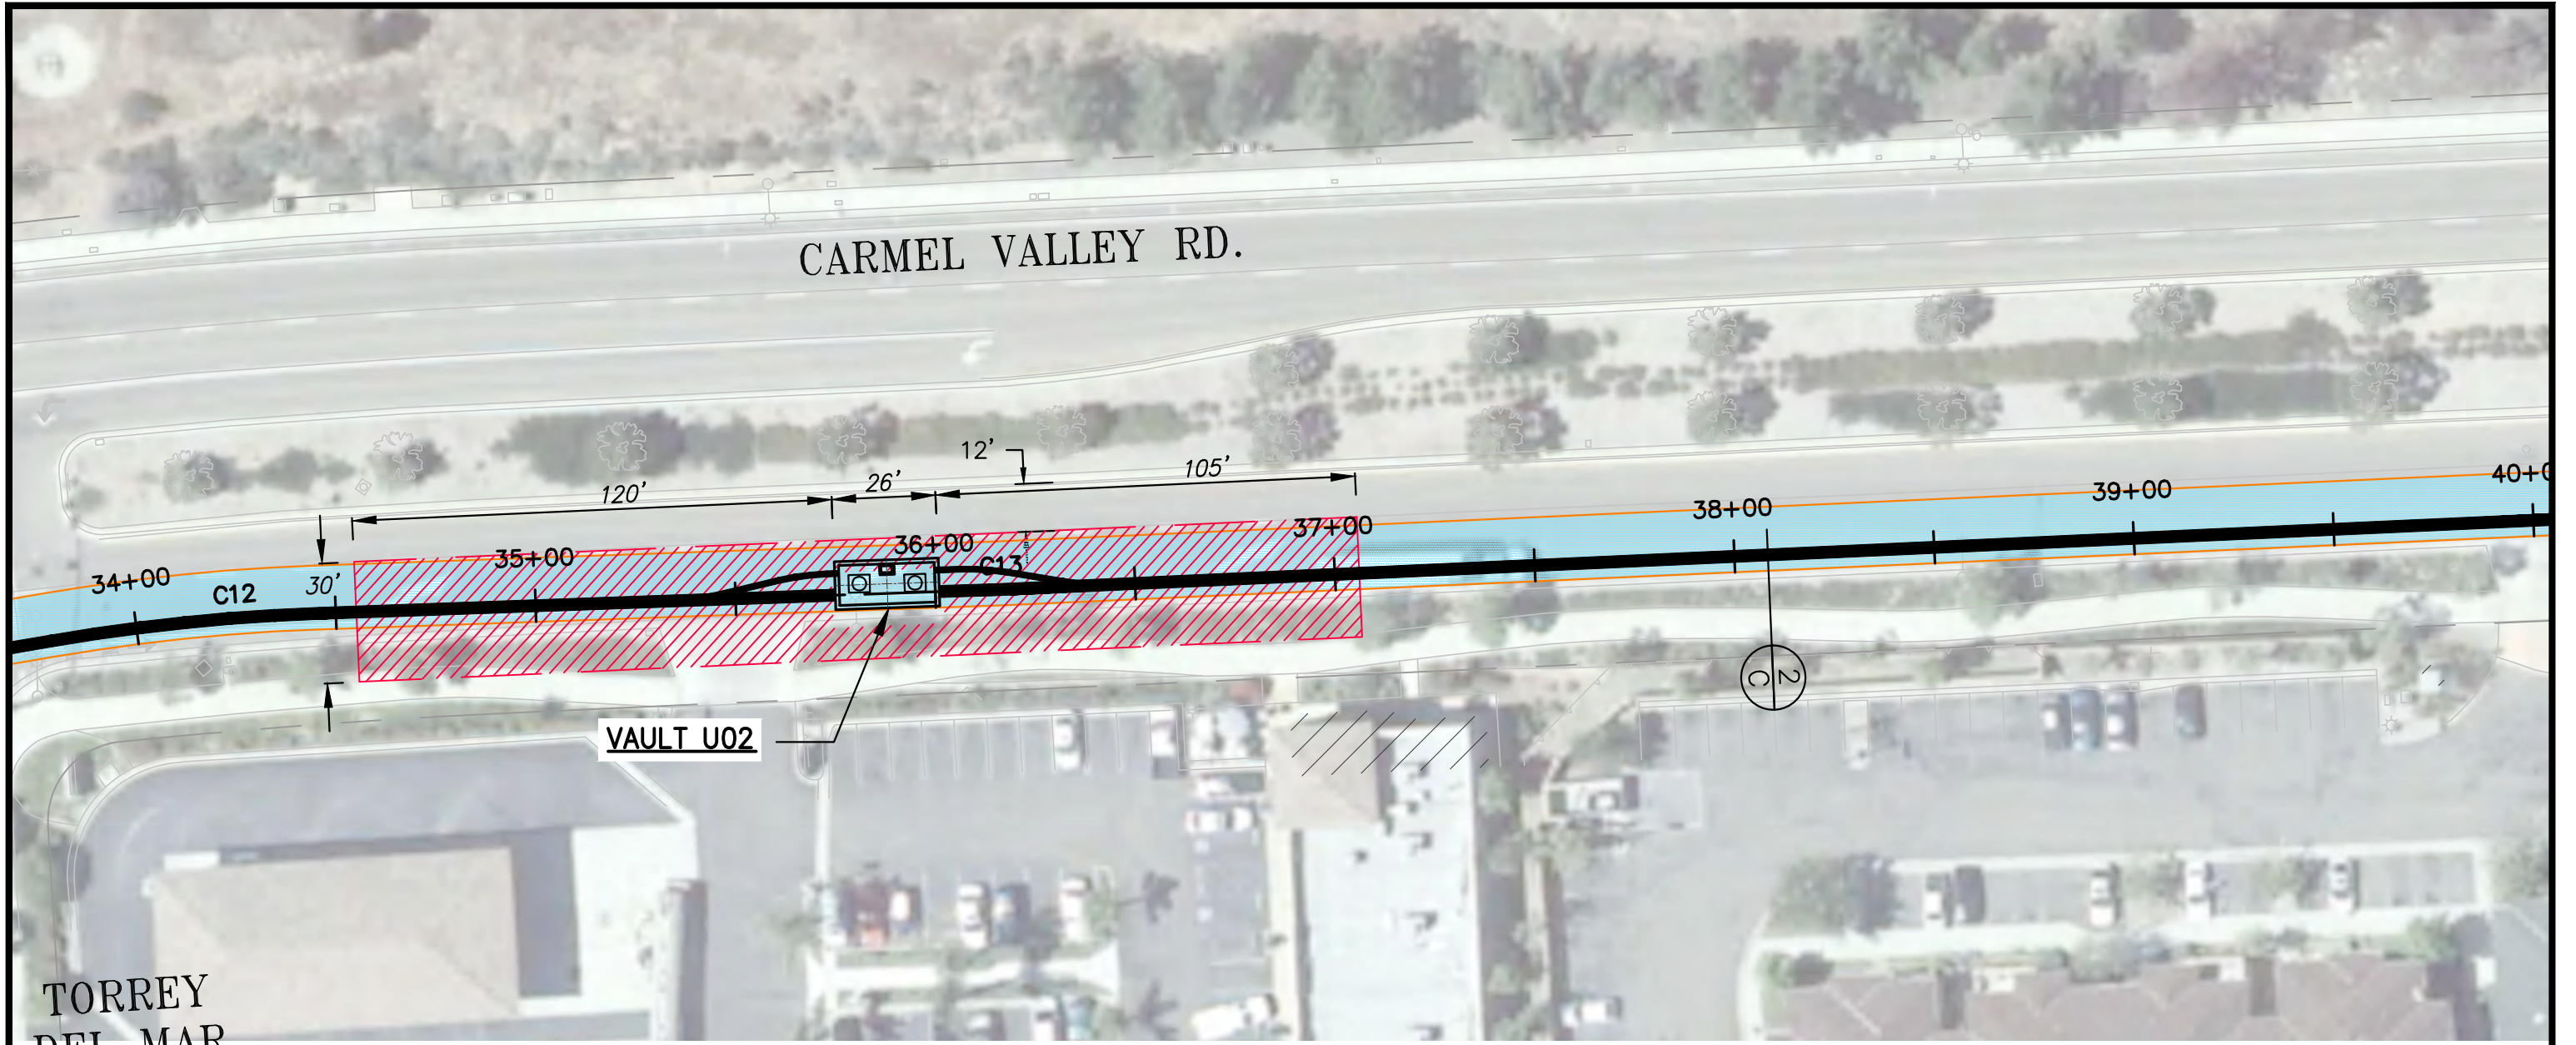

TORREY
DEL MAR
PLAZA

LEGEND

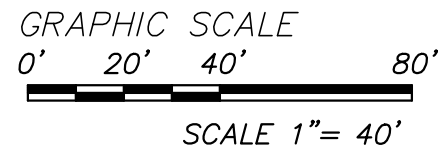

- PROPOSED 230KV \varnothing TRENCH
- RIGHT OF WAY
- PROPOSED WORK AREA
- 230 KV VAULT
- PROPOSED 3313HH
- PROPOSED TRENCH WORK AREA
- EXISTING TREE
- DETAIL – PAGE/DETAIL NO.

PRELIMINARY
NOT FOR CONSTRUCTION

NIV5
NOLTE VERTICAL FIVE
NOLTE ASSOCIATES, INC.
16070 AVENUE OF SCIENCE, SUITE 100
SAN DIEGO, CA 92128
858.586.0600 TEL. 858.586.0400 FAX
WWW.NIV5.COM




UNDERGROUND SERVICE ALERT
OF SOUTHERN CALIFORNIA
CALL TOLL FREE
1-800-227-2800
TWO WORKING DAYS BEFORE YOU DIG

DRAWN BY:	NVS	<i>E</i>							
DATE:	9/15/14	<i>D</i>							
THO. BROS.:	--	<i>C</i>							
PROJ. NO.:	-----	<i>B</i>							
CONST. NO.:	-----	<i>A</i>							
PLAN & PROFILE		<i>A</i>							
HORIZONTAL: 1"=40'		<i>-</i>							
VERTICAL: 1"=10'		<i>REV</i>	<i>BUDGET</i>	<i>CONST</i>	<i>ORDER</i>	<i>CHANGE</i>	<i>DWN</i>	<i>CHKD</i>	<i>APPY</i>
									<i>DATE</i>

SDGE SAN DIEGO GAS & ELECTRIC
TRANSMISSION ENGINEERING
PRELIMINARY EXHIBIT
VAULT LOCATIONS
SCALE: 1"=40'



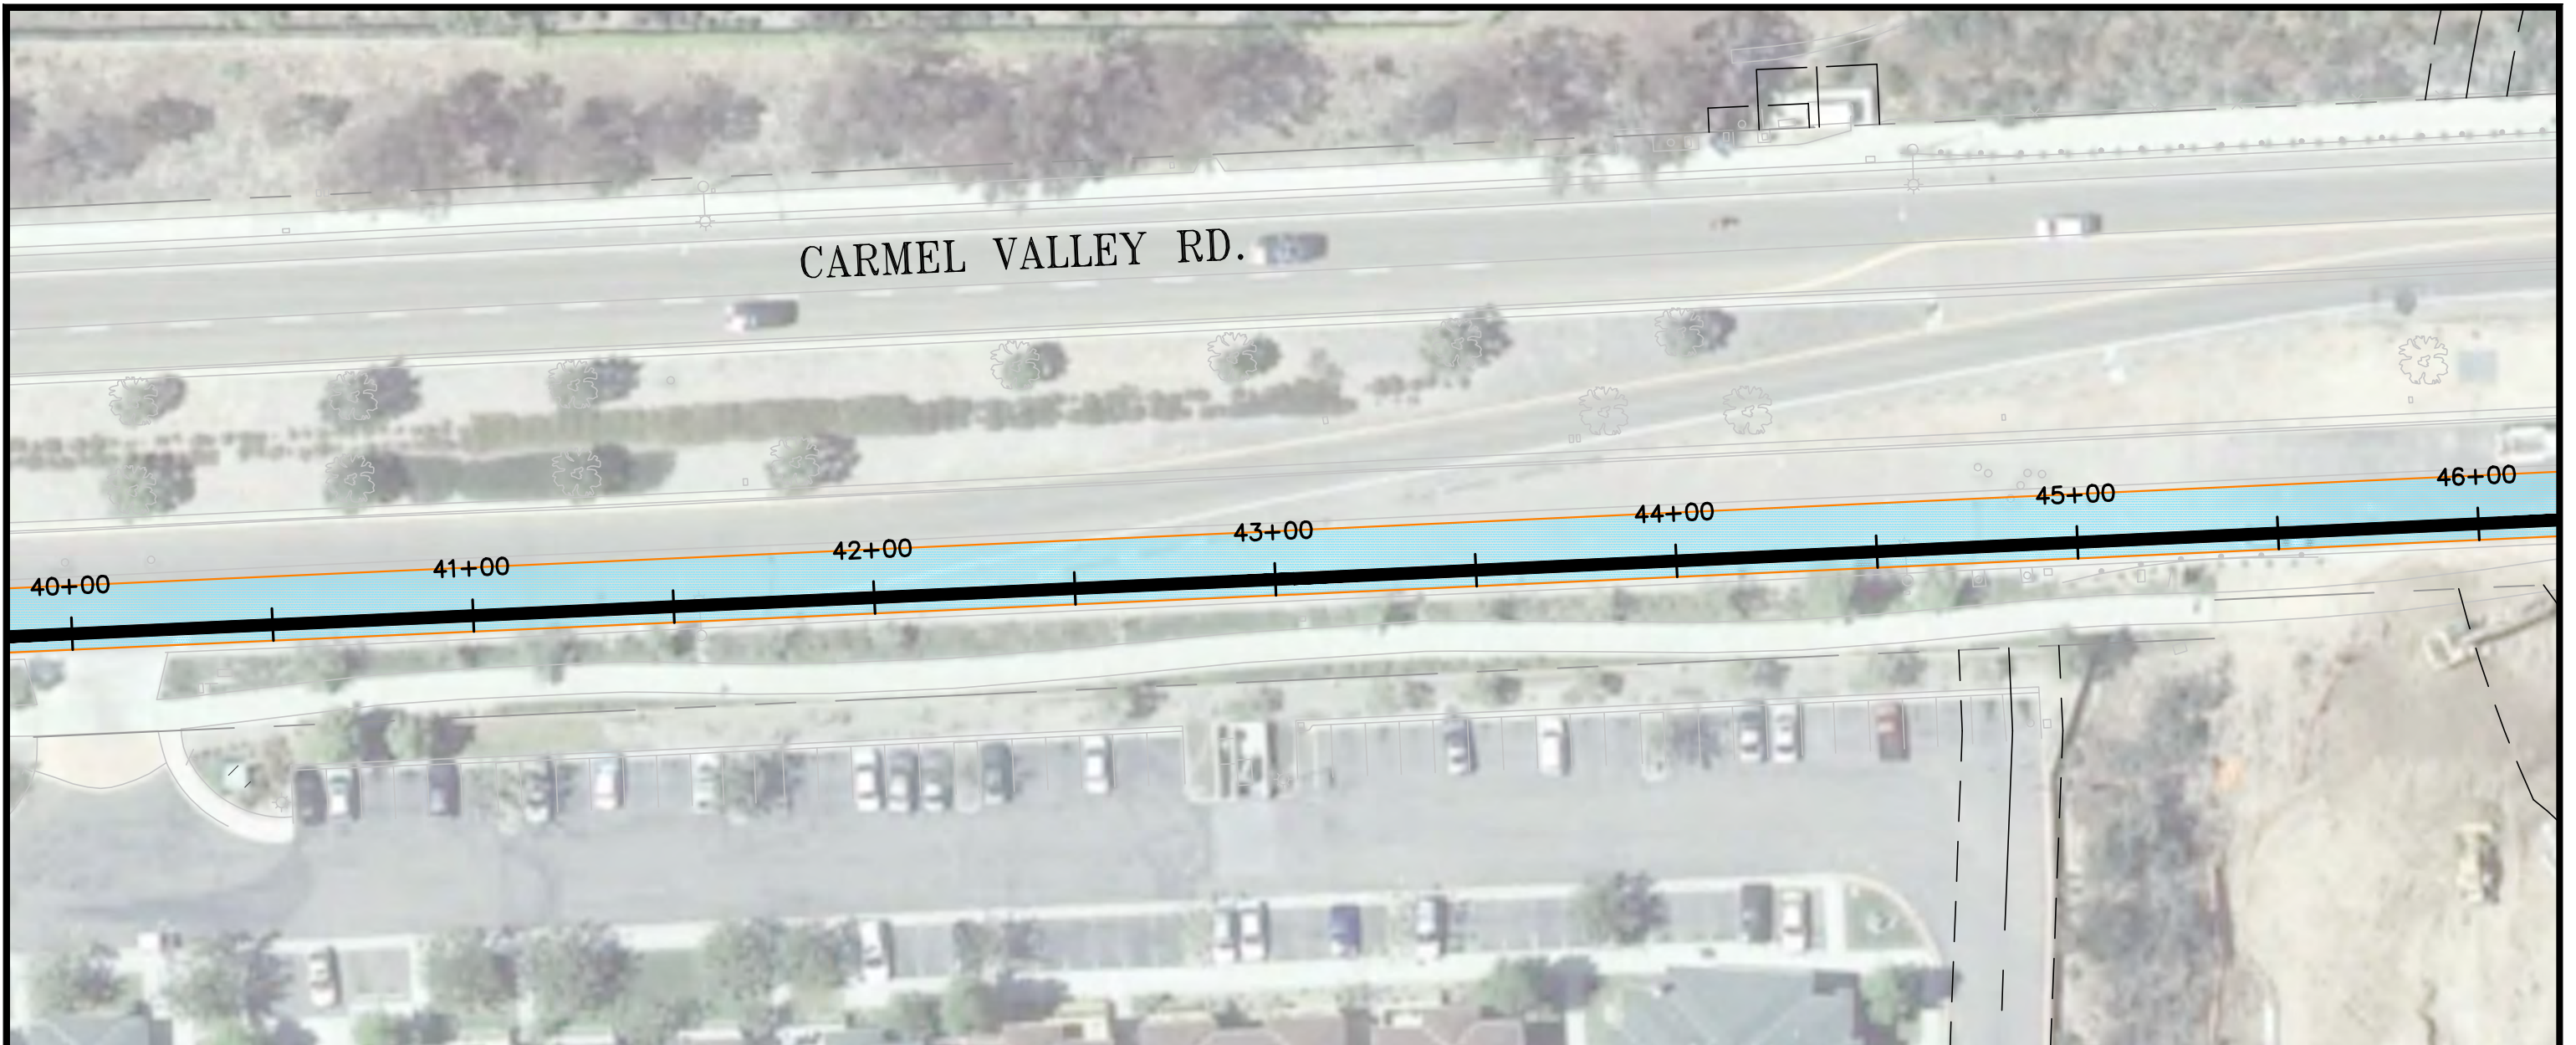


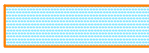


DR1-Q4 & Q57_SEGMENT B
ALIGNMENT & WORKING LIMITS
DRAWING NUMBER
NV5-7
SHEET 7 OF 30




CARMEL VALLEY RD.




40+00 41+00 42+00 43+00 44+00 45+00 46+00


LEGEND

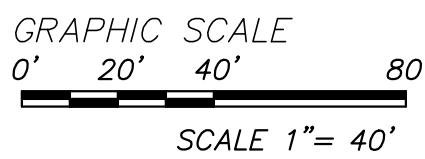-  PROPOSED 230KV \varnothing TRENCH
-  RIGHT OF WAY
-  PROPOSED WORK AREA
-  230 KV VAULT
-  PROPOSED 3313HH
-  PROPOSED TRENCH WORK AREA
-  EXISTING TREE
-  DETAIL – PAGE/DETAIL NO.






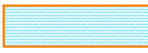


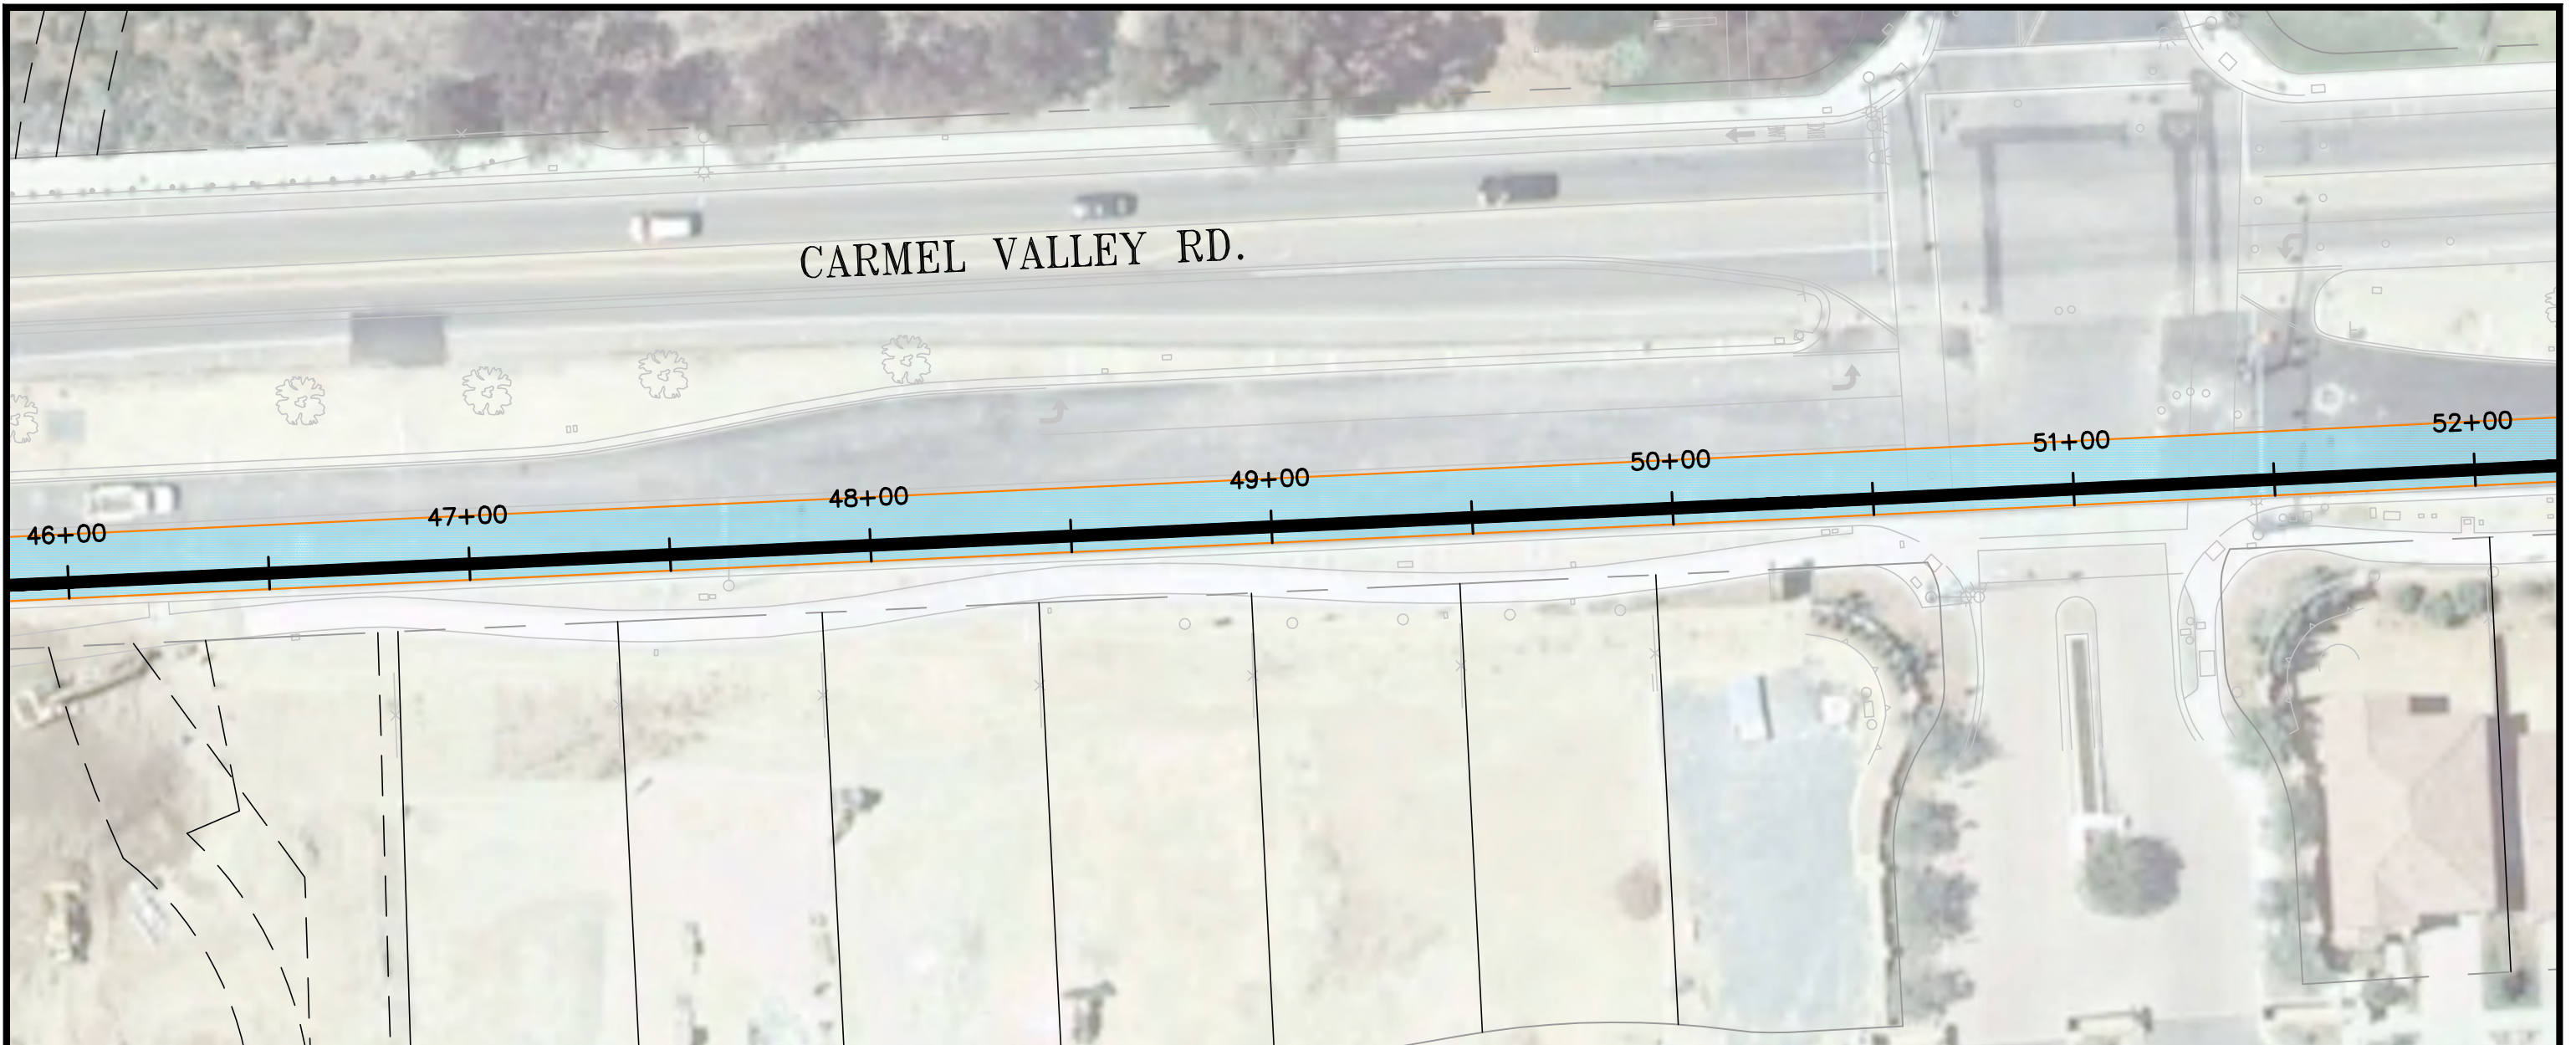


PRELIMINARY
NOT FOR CONSTRUCTION

 NIV5 NOLTE VERTICAL FIVE NOLTE ASSOCIATES, INC. 16070 AVENUE OF SCIENCE, SUITE 100 SAN DIEGO, CA 92128 858.586.0600 TEL. 858.586.0400 FAX WWW.NIV5.COM	 UNDERGROUND SERVICE ALERT OF SOUTHERN CALIFORNIA CALL TOLL FREE 1-800-227-2600 TWO WORKING DAYS BEFORE YOU DIG	DRAWN BY: NV5	E							 SAN DIEGO GAS & ELECTRIC TRANSMISSION ENGINEERING PRELIMINARY EXHIBIT VAULT LOCATIONS	DR1-Q4 & Q57_SEGMENT B ALIGNMENT & WORKING LIMITS DRAWING NUMBER NV5-8
		DATE: 9/15/14	D								
THO. BROS. ---	C										
PROJ. NO. ---	B										
CONST. NO. ---	A										
PLAN & PROFILE	-										
HORIZONTAL: 1"=40'	-										
VERTICAL: 1"=10'	-										
	REV										
	BUDGET										
	CONST										
	ORDER										
	CHANGE										
	DWN										
	CHKD										
	APPY										
	DATE										






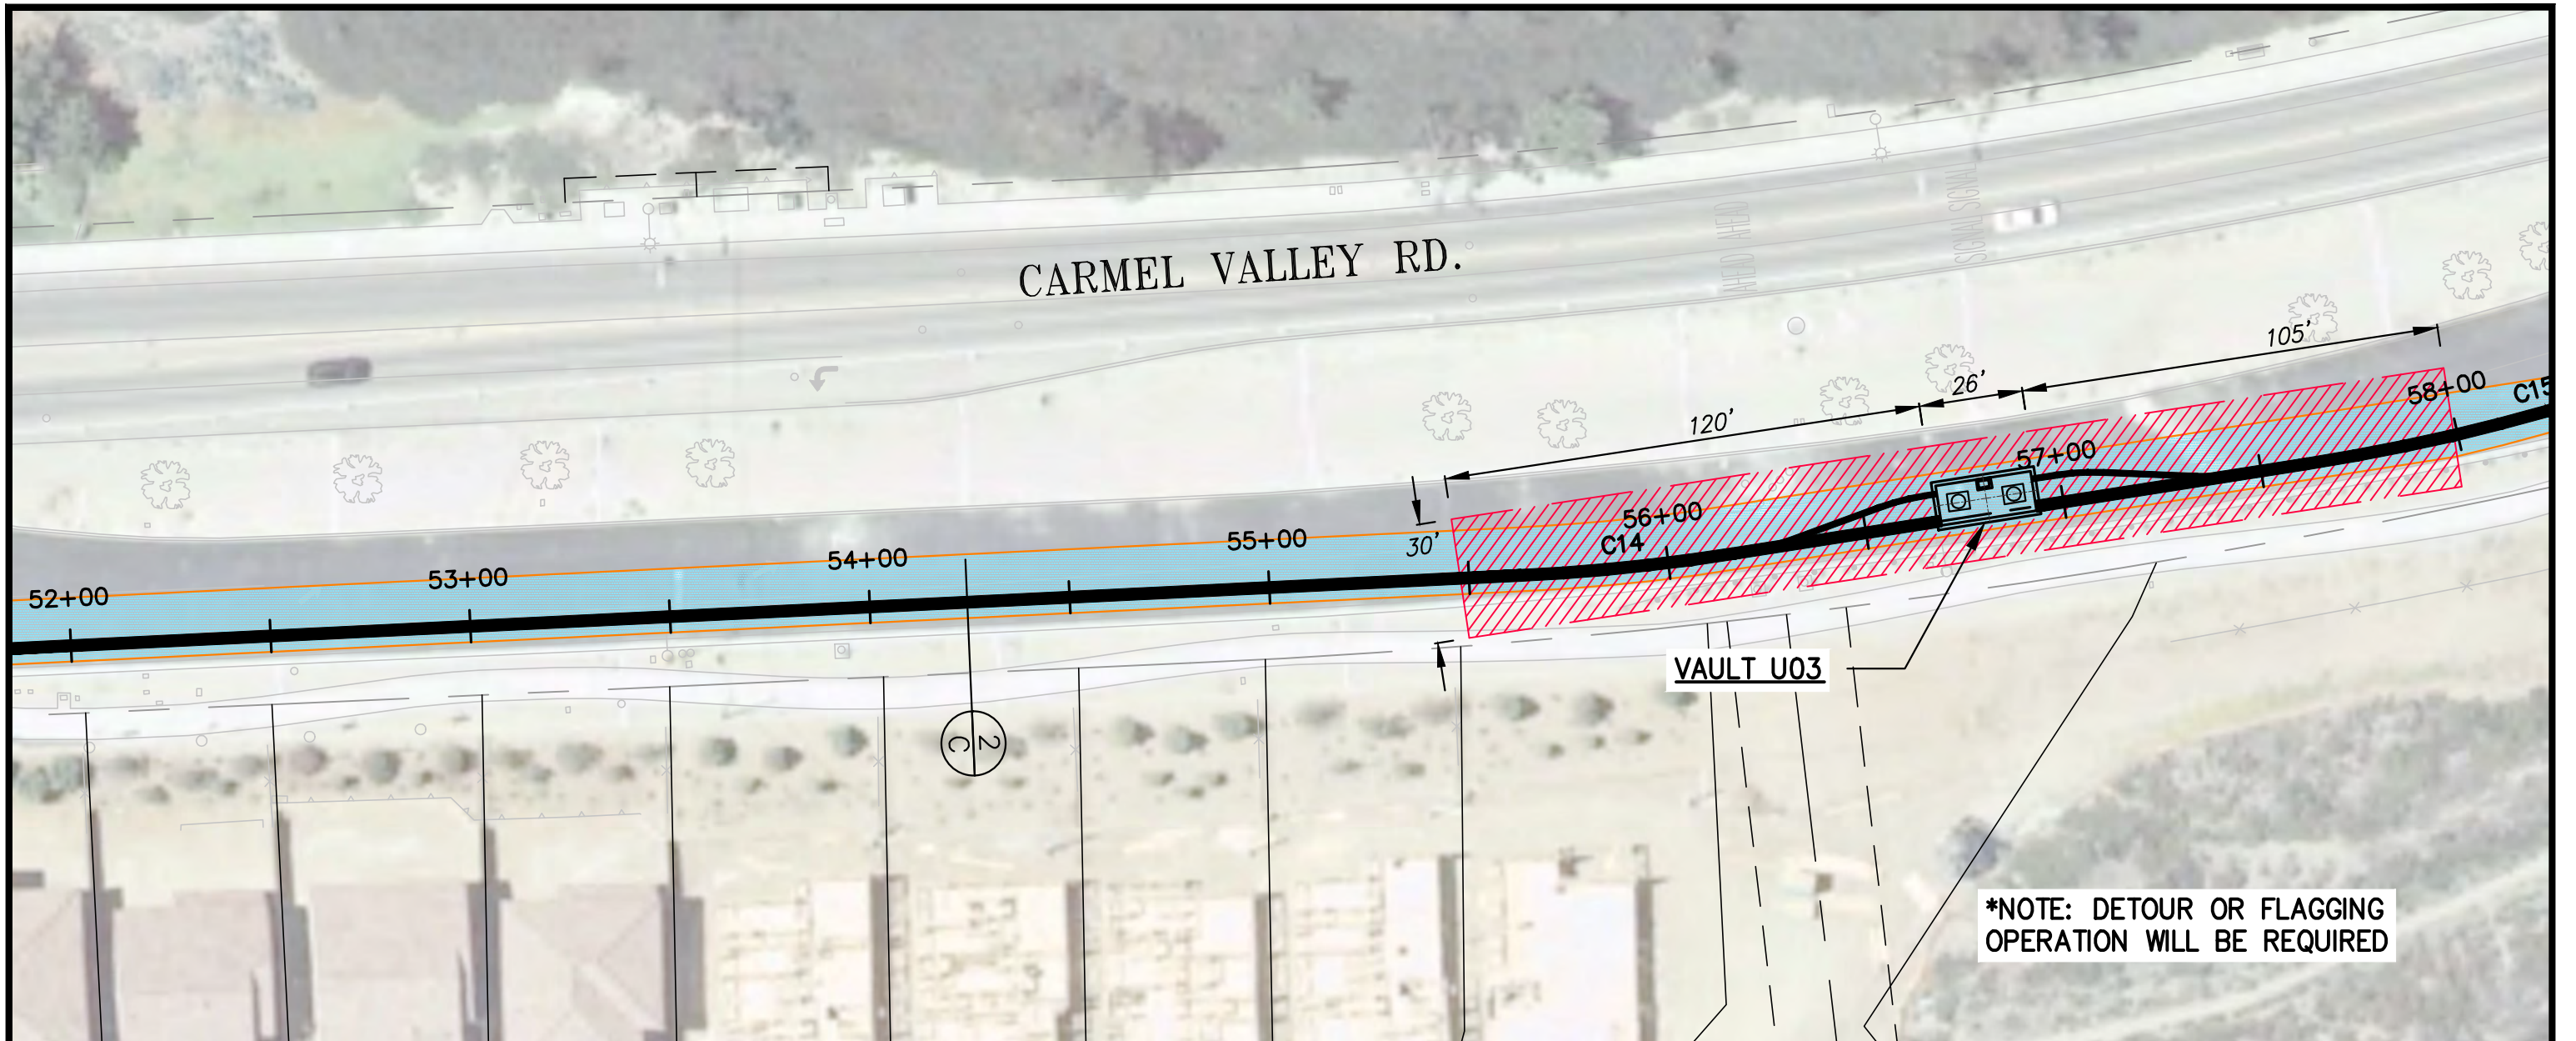
LEGEND

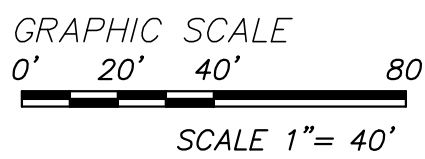-  PROPOSED 230KV ϕ TRENCH
-  RIGHT OF WAY
-  PROPOSED WORK AREA
-  230 KV VAULT
-  PROPOSED 3313HH
-  PROPOSED TRENCH WORK AREA
-  EXISTING TREE
-  DETAIL – PAGE/DETAIL NO.




PRELIMINARY
NOT FOR CONSTRUCTION

 NIV5 NOLTE VERTICAL FIVE NOLTE ASSOCIATES, INC. 16070 AVENUE OF SCIENCE, SUITE 100 SAN DIEGO, CA 92128 858.586.0600 TEL. 858.586.0400 FAX WWW.NIV5.COM	 UNDERGROUND SERVICE ALERT OF SOUTHERN CALIFORNIA CALL TOLL FREE 1-800-227-2800 TWO WORKING DAYS BEFORE YOU DIG	DRAWN BY: NVS	E							 SAN DIEGO GAS & ELECTRIC TRANSMISSION ENGINEERING PRELIMINARY EXHIBIT VAULT LOCATIONS	DR1-Q4 & Q57_SEGMENT B ALIGNMENT & WORKING LIMITS DRAWING NUMBER NV5-9
		DATE: 9/15/14	D								
THO. BROS. ---	C										
PROJ. NO. ---	B										
CONST. NO. ---	A										
PLAN & PROFILE											
HORIZONTAL: 1" = 40'											
VERTICAL: 1" = 10'											
		REV	BUDGET	CONST	ORDER	CHANGE	DWN	CHKD	APPY	DATE	



*NOTE: DETOUR OR FLAGGING OPERATION WILL BE REQUIRED

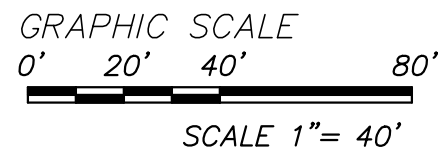

LEGEND

- PROPOSED 230KV \varnothing TRENCH
- RIGHT OF WAY
- PROPOSED WORK AREA
- 230 KV VAULT
- PROPOSED 3313HH
- PROPOSED TRENCH WORK AREA
- EXISTING TREE
- DETAIL – PAGE/DETAIL NO.

PRELIMINARY
NOT FOR CONSTRUCTION


NIV5
 NOLTE VERTICAL FIVE
 NOLTE ASSOCIATES, INC.
 16070 AVENUE OF SCIENCE, SUITE 100 SAN DIEGO, CA 92128
 858.586.0600 TEL. 858.586.0400 FAX WWW.NIV5.COM



DRAWN BY:	NVS	E																		
DATE:	9/15/14	D																		
THO. BROS.:	--	C																		
PROJ. NO.:	-----	B																		
CONST. NO.:	-----	A																		
PLAN & PROFILE																				
HORIZONTAL: 1"=40'																				
VERTICAL: 1"=10'																				
REV	BUDGET	CONST	ORDER	CHANGE	DWN	CHEK	APPY	DATE												


SDGE SAN DIEGO GAS & ELECTRIC
 TRANSMISSION ENGINEERING
 PRELIMINARY EXHIBIT
 VAULT LOCATIONS
 SCALE: 1"=40' SHEET 10 OF 30

DR1-Q4 & Q57_SEGMENT B
 ALIGNMENT & WORKING LIMITS
 DRAWING NUMBER
 NV5-10

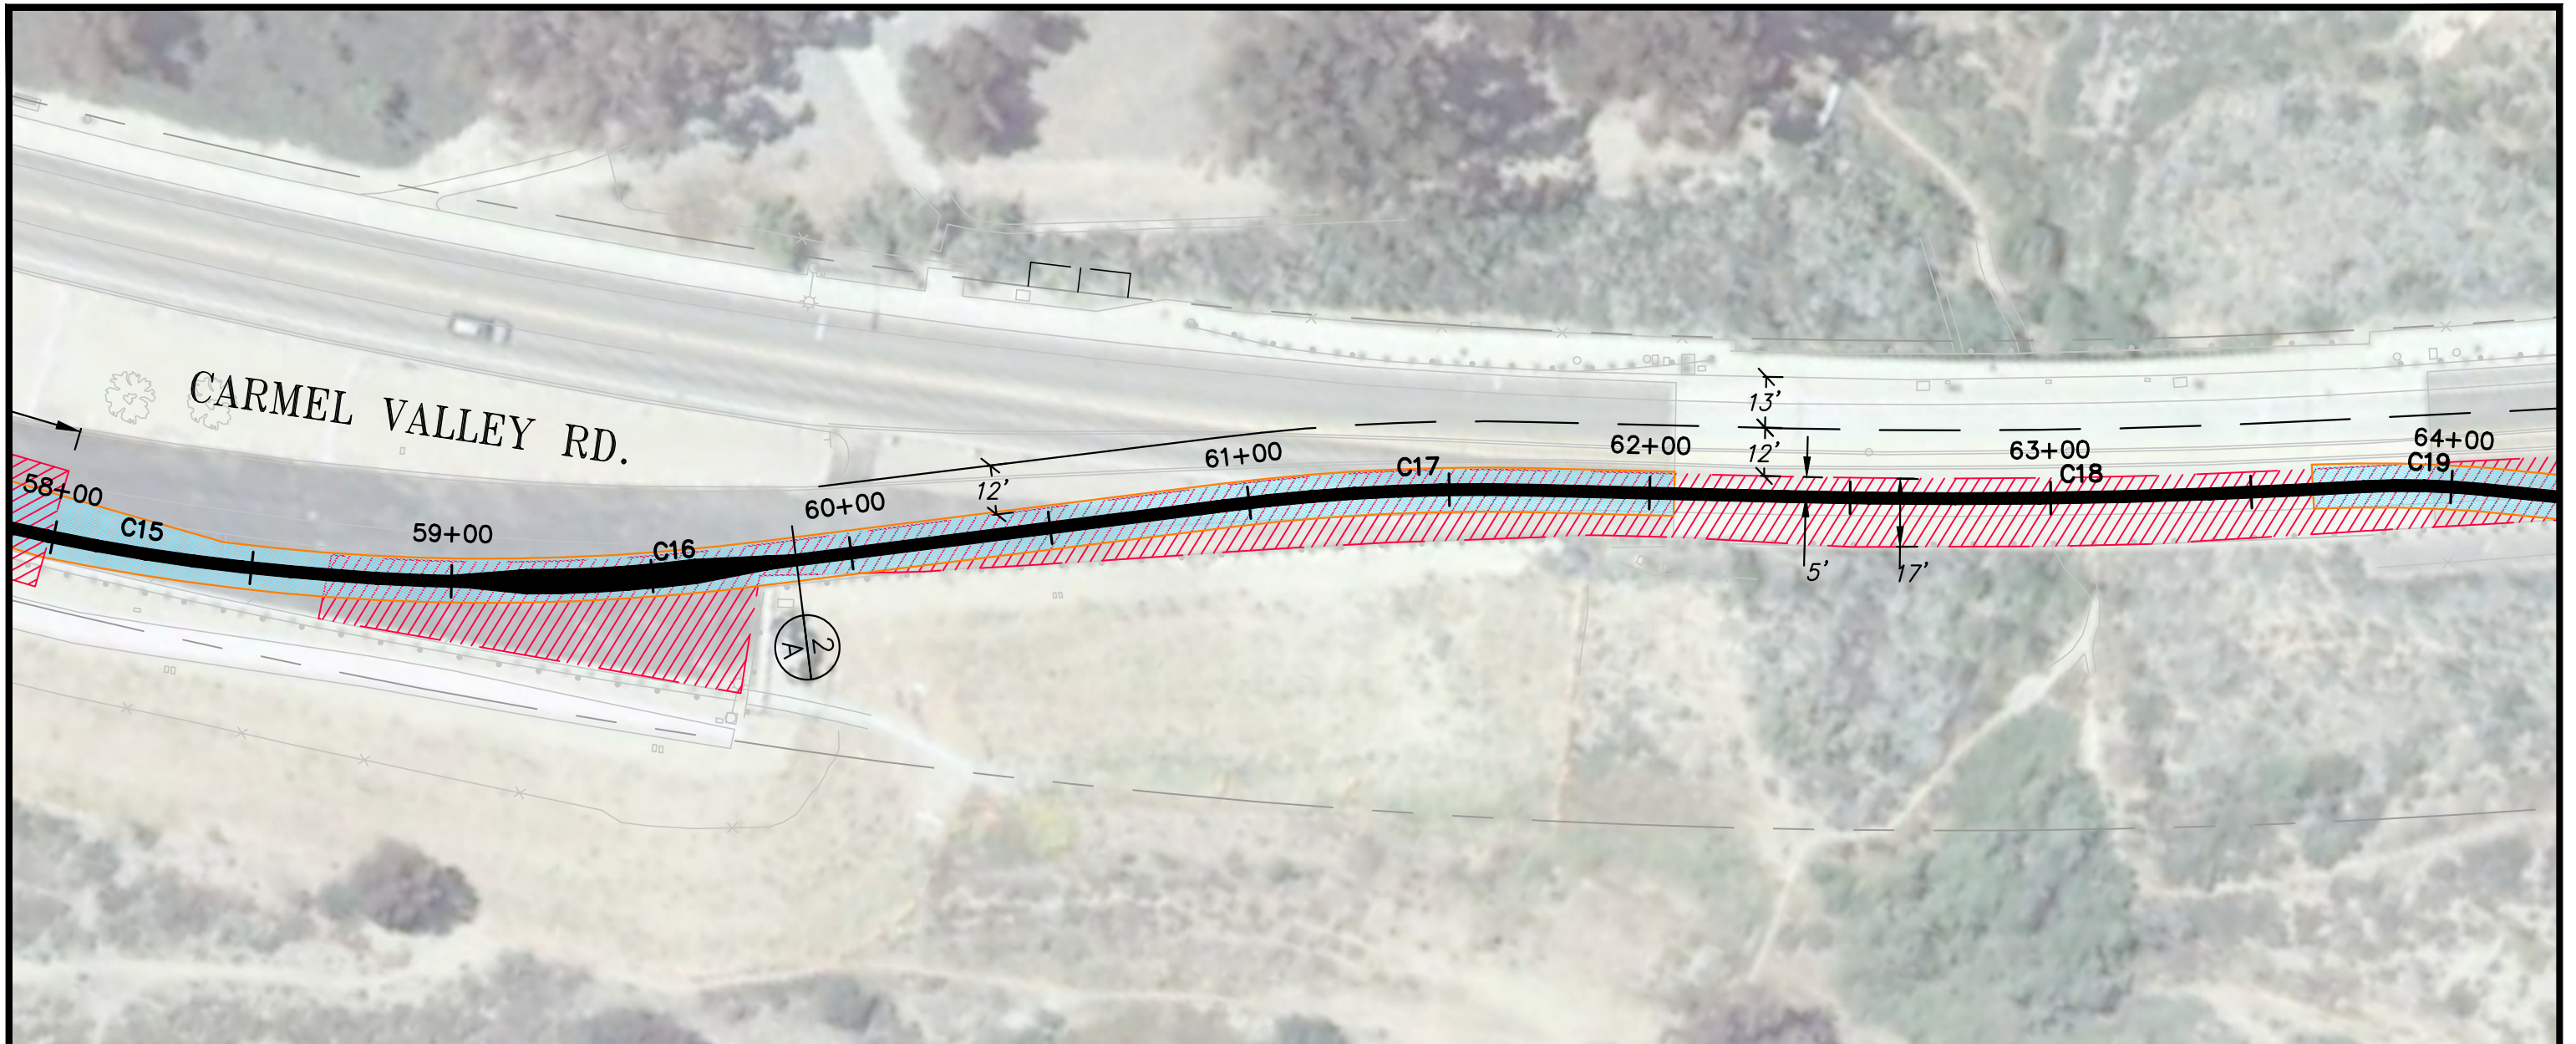

LEGEND

- PROPOSED 230KV \varnothing TRENCH
- RIGHT OF WAY
- PROPOSED WORK AREA
- 230 KV VAULT
- PROPOSED 3313HH
- PROPOSED TRENCH WORK AREA
- EXISTING TREE
- DETAIL – PAGE/DETAIL NO.

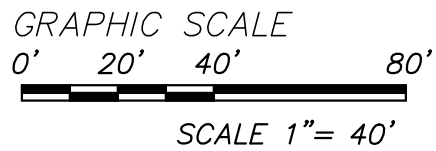

PRELIMINARY
NOT FOR CONSTRUCTION

NIV5
NOLTE VERTICAL FIVE
NOLTE ASSOCIATES, INC.

16070 AVENUE OF SCIENCE, SUITE 100 SAN DIEGO, CA 92128
858.586.0600 TEL. 858.586.0400 FAX WWW.NIV5.COM



DRAWN BY:	NVS	<i>E</i>							
DATE:	9/15/14	<i>D</i>							
THO. BROS.:	--	<i>C</i>							
PROJ. NO.:	-----	<i>B</i>							
CONST. NO.:	-----	<i>A</i>							
PLAN & PROFILE		<i>A</i>							
HORIZONTAL: 1"=40'		---							
VERTICAL: 1"=10'		---							
REV	BUDGET	CONST	ORDER	CHANGE	DWN	CHKD	APPY	DATE	


SDGE SAN DIEGO GAS & ELECTRIC
TRANSMISSION ENGINEERING

**PRELIMINARY EXHIBIT
VAULT LOCATIONS**







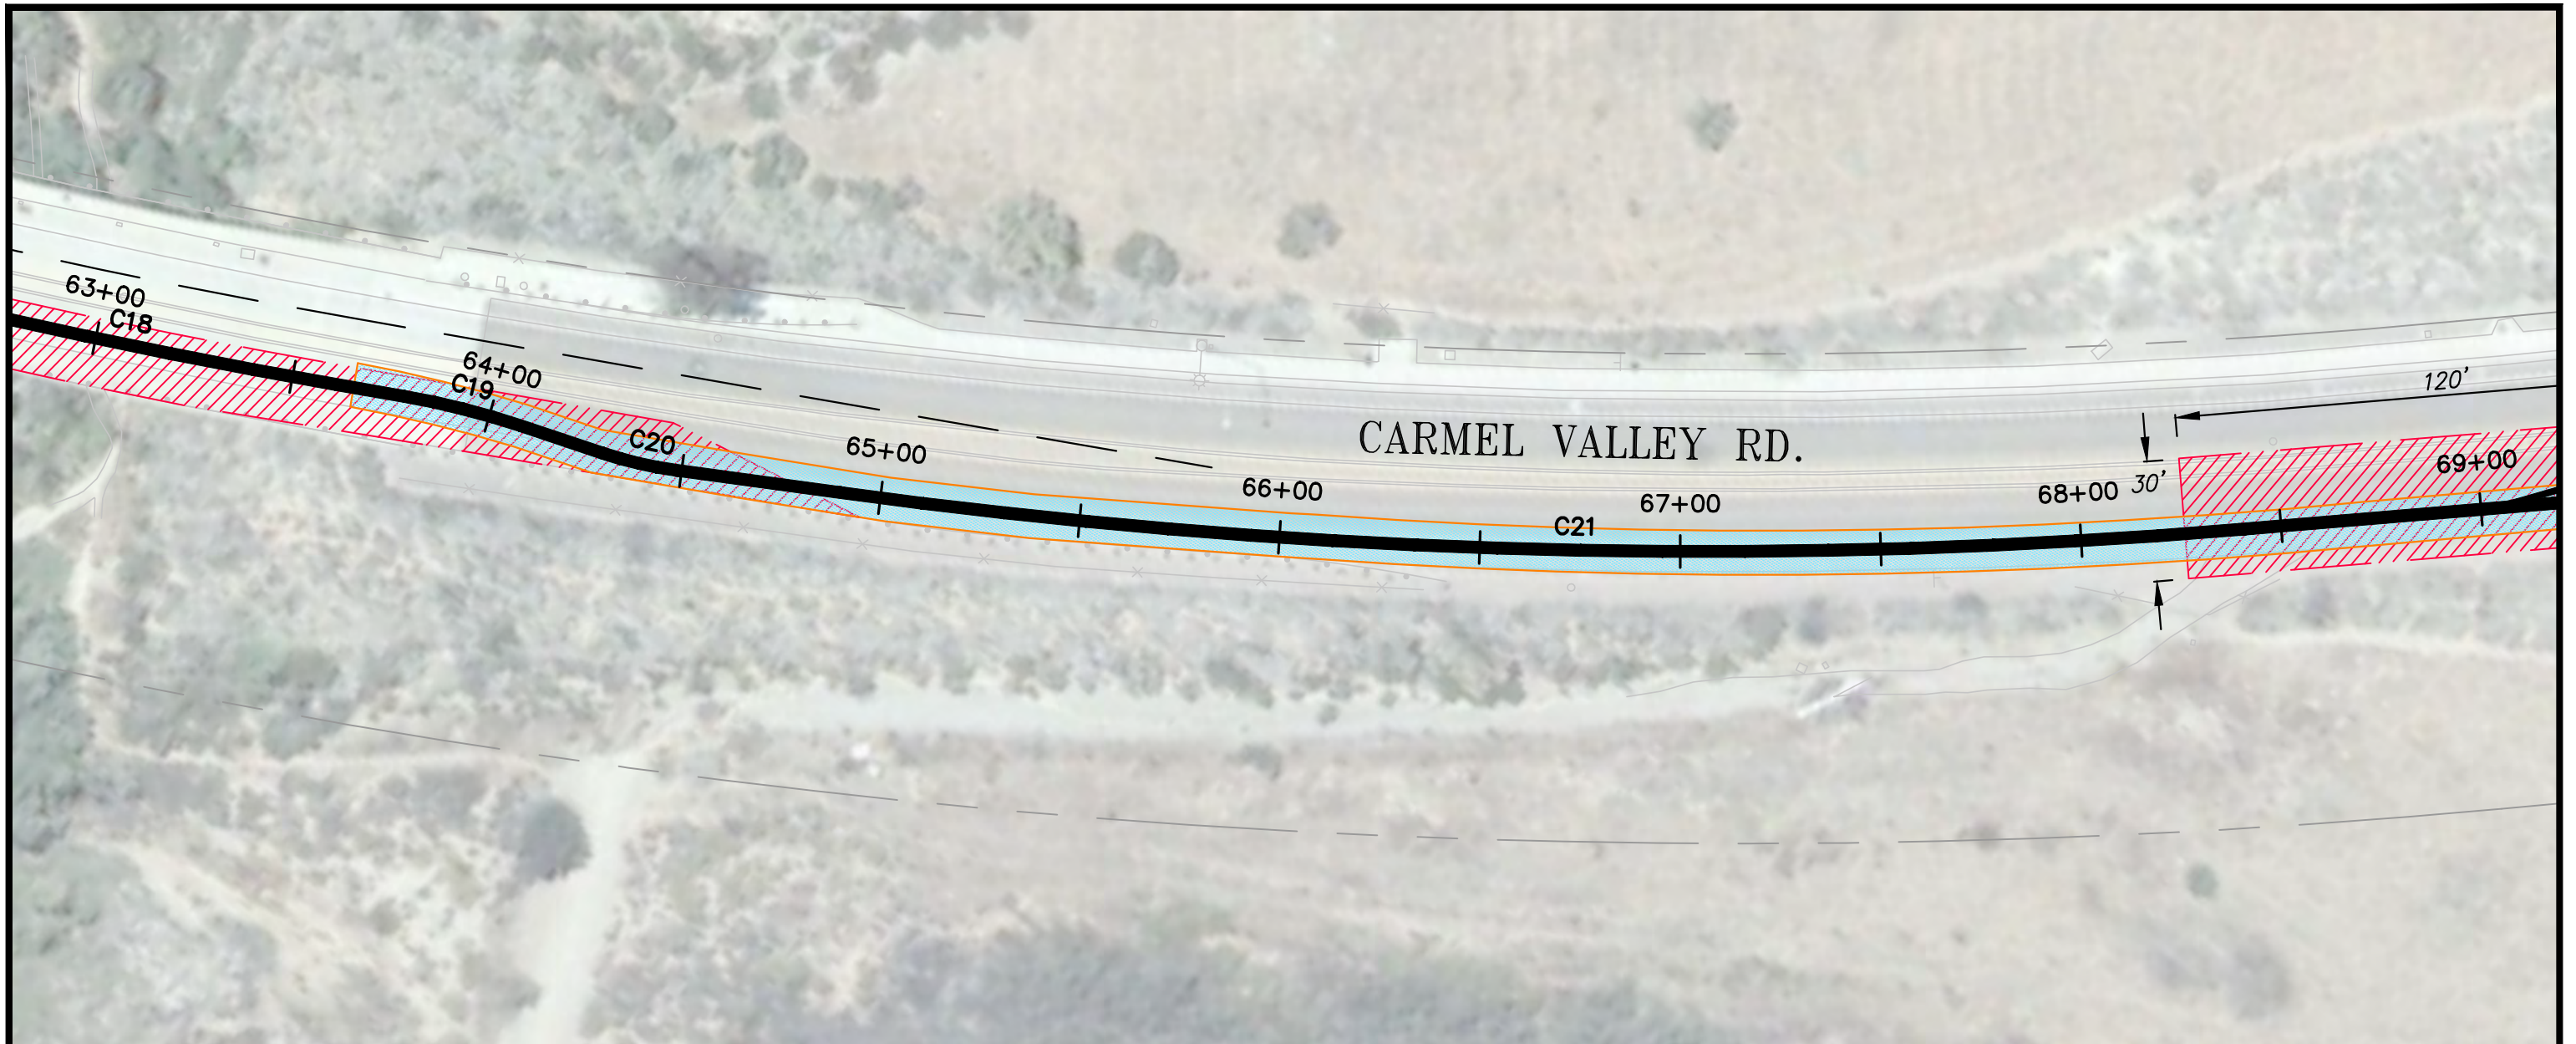

SCALE: 1"=40' SHEET 11 OF 30


DR1-Q4 & Q57_SEGMENT B
ALIGNMENT & WORKING LIMITS

DRAWING NUMBER
NV5-11



LEGEND

-  PROPOSED 230KV \varnothing TRENCH
-  RIGHT OF WAY
-  PROPOSED WORK AREA
-  230 KV VAULT
-  PROPOSED 3313HH
-  PROPOSED TRENCH WORK AREA
-  EXISTING TREE
-  DETAIL – PAGE/DETAIL NO.

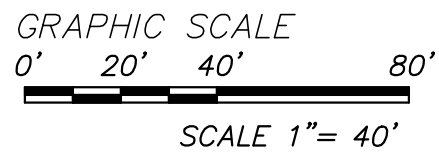

PRELIMINARY
NOT FOR CONSTRUCTION


NIV5
NOLTE VERTICAL FIVE
NOLTE ASSOCIATES, INC.
16070 AVENUE OF SCIENCE, SUITE 100 SAN DIEGO, CA 92128
858.586.0600 TEL. 858.586.0400 FAX WWW.NIV5.COM





DRAWN BY:	NVS	E																		
DATE:	9/15/14	D																		
THO. BROS.	--	C																		
PROJ. NO.	-----	B																		
CONST. NO.	-----	A																		
PLAN & PROFILE																				
HORIZONTAL: 1"=40'																				
VERTICAL: 1"=10'																				
REV	BUDGET	CONST	ORDER	CHANGE	DWN	CHKD	APPY	DATE												

SDGE SAN DIEGO GAS & ELECTRIC
TRANSMISSION ENGINEERING
PRELIMINARY EXHIBIT
VAULT LOCATIONS
SCALE: 1"=40' SHEET 12 OF 30

DR1-Q4 & Q57_SEGMENT B
ALIGNMENT & WORKING LIMITS
DRAWING NUMBER
NV5-12

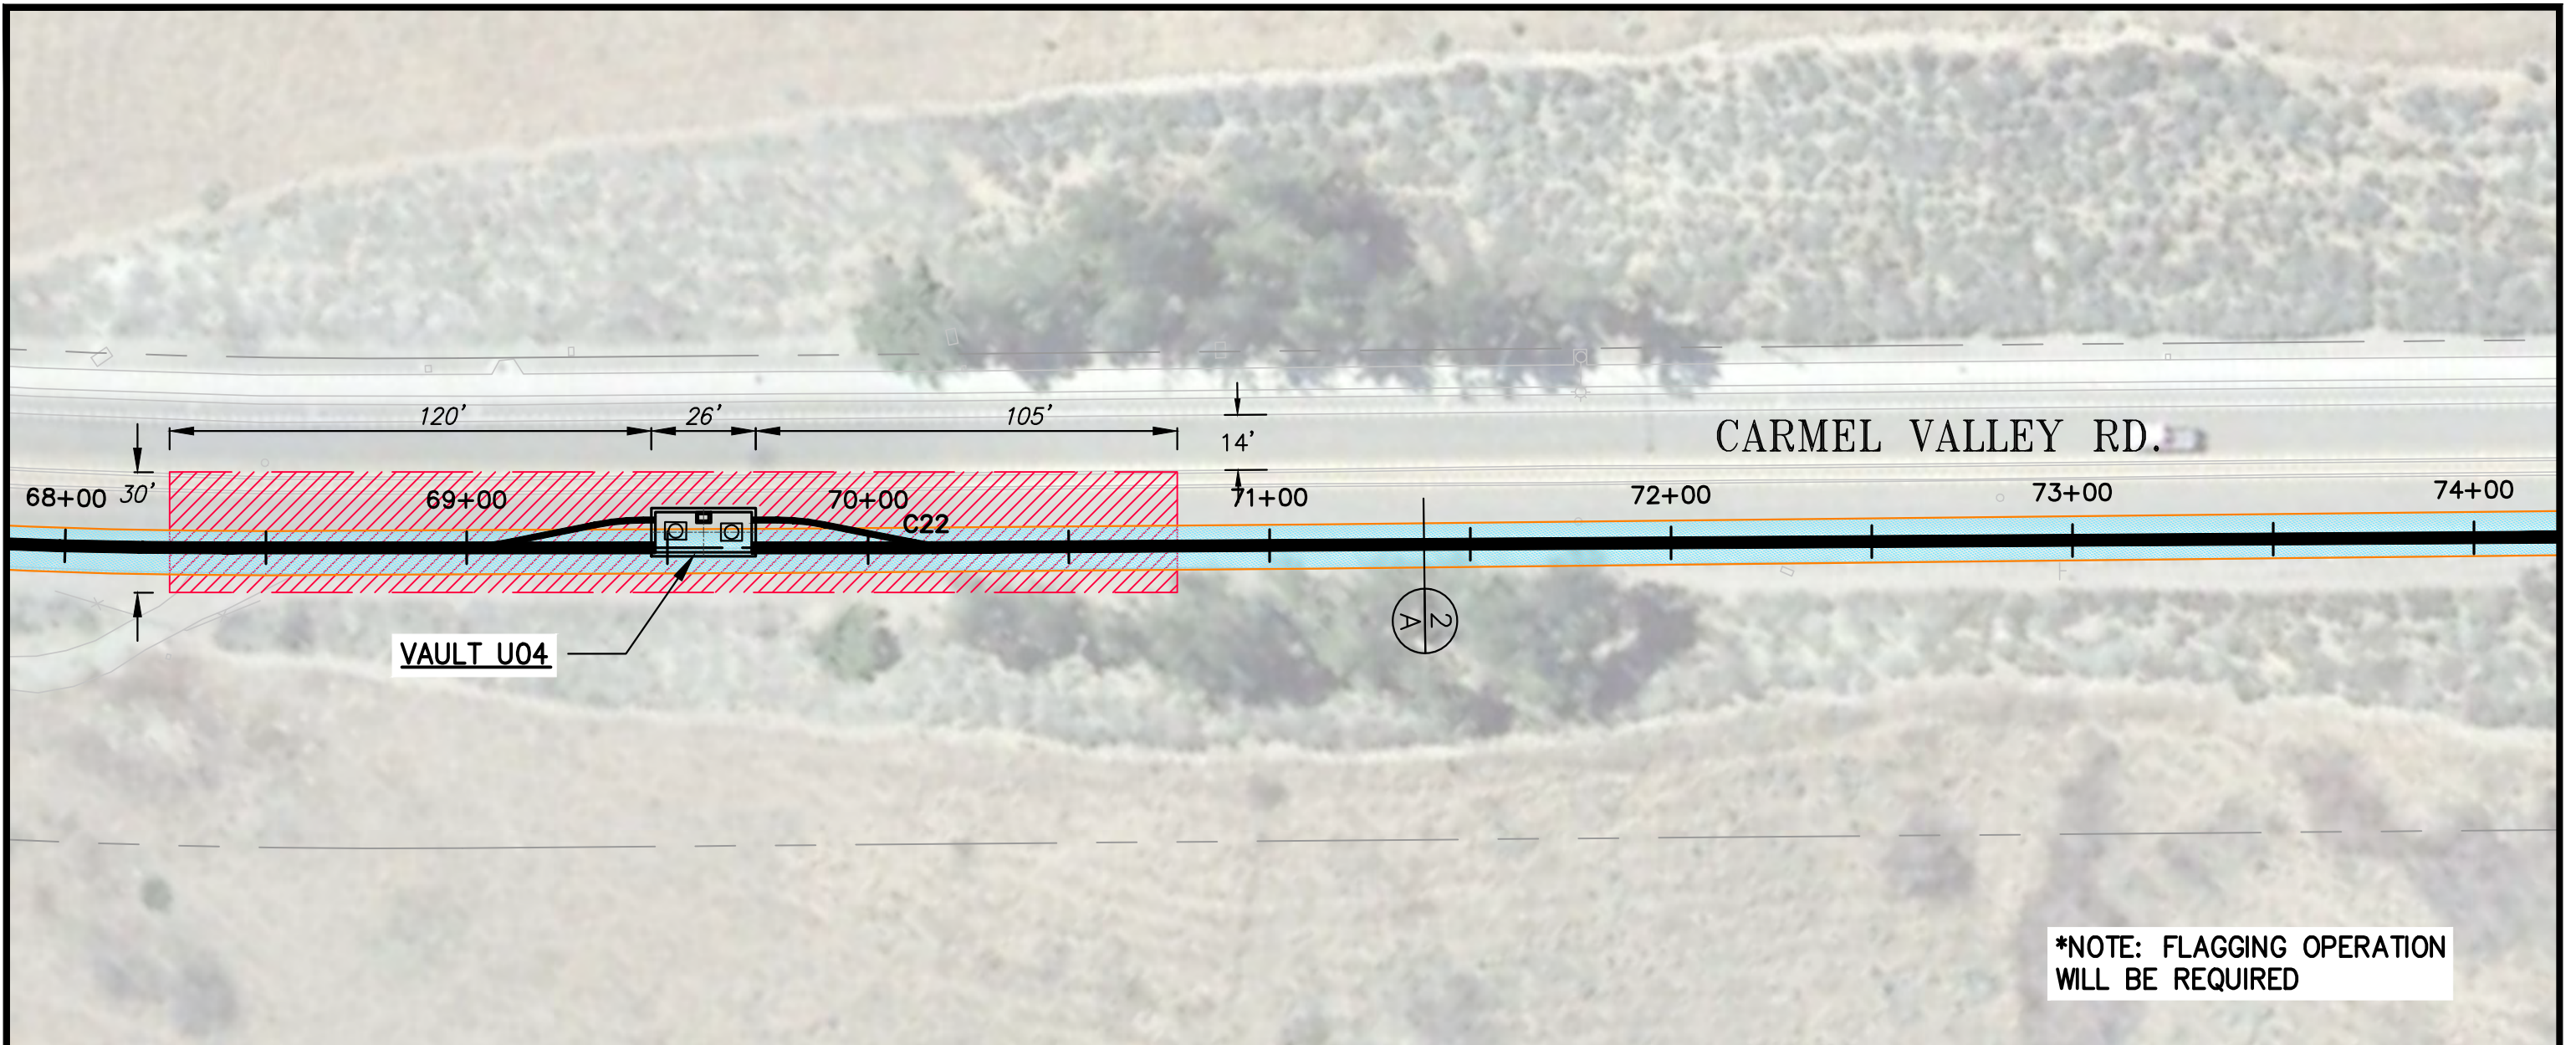

*NOTE: FLAGGING OPERATION WILL BE REQUIRED

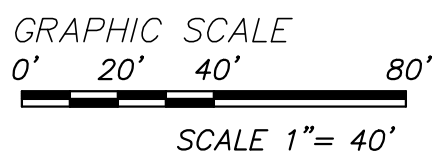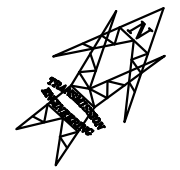


LEGEND

- PROPOSED 230KV \mathcal{C} TRENCH
- RIGHT OF WAY
- PROPOSED WORK AREA
- 230 KV VAULT
- PROPOSED 3313HH
- PROPOSED TRENCH WORK AREA
- EXISTING TREE
- DETAIL – PAGE/DETAIL NO.

PRELIMINARY
NOT FOR CONSTRUCTION



 NIV5 NOLTE VERTICAL FIVE NOLTE ASSOCIATES, INC. 16070 AVENUE OF SCIENCE, SUITE 100 SAN DIEGO, CA 92128 858.586.0500 TEL. 858.586.0400 FAX WWW.NIV5.COM	 UNDERGROUND SERVICE ALERT OF SOUTHERN CALIFORNIA CALL TOLL FREE 1-800-227-2800 TWO WORKING DAYS BEFORE YOU DIG	DRAWN BY: NV5 DATE: 9/15/14 THO. BROS.: -- PROJ. NO.: ---- CONST. NO.: ----	<table border="1" style="width: 100%; border-collapse: collapse;"> <tr><td style="width: 5%;">E</td><td style="width: 5%;"></td><td style="width: 5%;"></td><td style="width: 5%;"></td><td style="width: 5%;"></td><td style="width: 5%;"></td><td style="width: 5%;"></td><td style="width: 5%;"></td><td style="width: 5%;"></td><td style="width: 5%;"></td></tr> <tr><td>D</td><td></td><td></td><td></td><td></td><td></td><td></td><td></td><td></td><td></td></tr> <tr><td>C</td><td></td><td></td><td></td><td></td><td></td><td></td><td></td><td></td><td></td></tr> <tr><td>B</td><td></td><td></td><td></td><td></td><td></td><td></td><td></td><td></td><td></td></tr> <tr><td>A</td><td></td><td></td><td></td><td></td><td></td><td></td><td></td><td></td><td></td></tr> </table>	E										D										C										B										A										 SAN DIEGO GAS & ELECTRIC TRANSMISSION ENGINEERING PRELIMINARY EXHIBIT VAULT LOCATIONS SCALE: 1" = 40' SHEET 13 OF 30	DR1-Q4 & Q57_SEGMENT B ALIGNMENT & WORKING LIMITS DRAWING NUMBER NV5-13
		E	
D	
C	
B	
A	
PLAN & PROFILE HORIZONTAL: 1" = 40' VERTICAL: 1" = 10' <table border="1" style="width: 100%; border-collapse: collapse;"> <thead> <tr> <th>REV</th> <th>BUDGET</th> <th>CONST</th> <th>ORDER</th> <th>CHANGE</th> <th>DWN</th> <th>CHEK</th> <th>APPY</th> <th>DATE</th> </tr> </thead> <tbody> <tr><td> </td><td> </td><td> </td><td> </td><td> </td><td> </td><td> </td><td> </td><td> </td></tr> </tbody> </table>	REV	BUDGET	CONST	ORDER	CHANGE	DWN	CHEK	APPY	DATE	
REV	BUDGET	CONST	ORDER	CHANGE	DWN	CHEK	APPY	DATE	

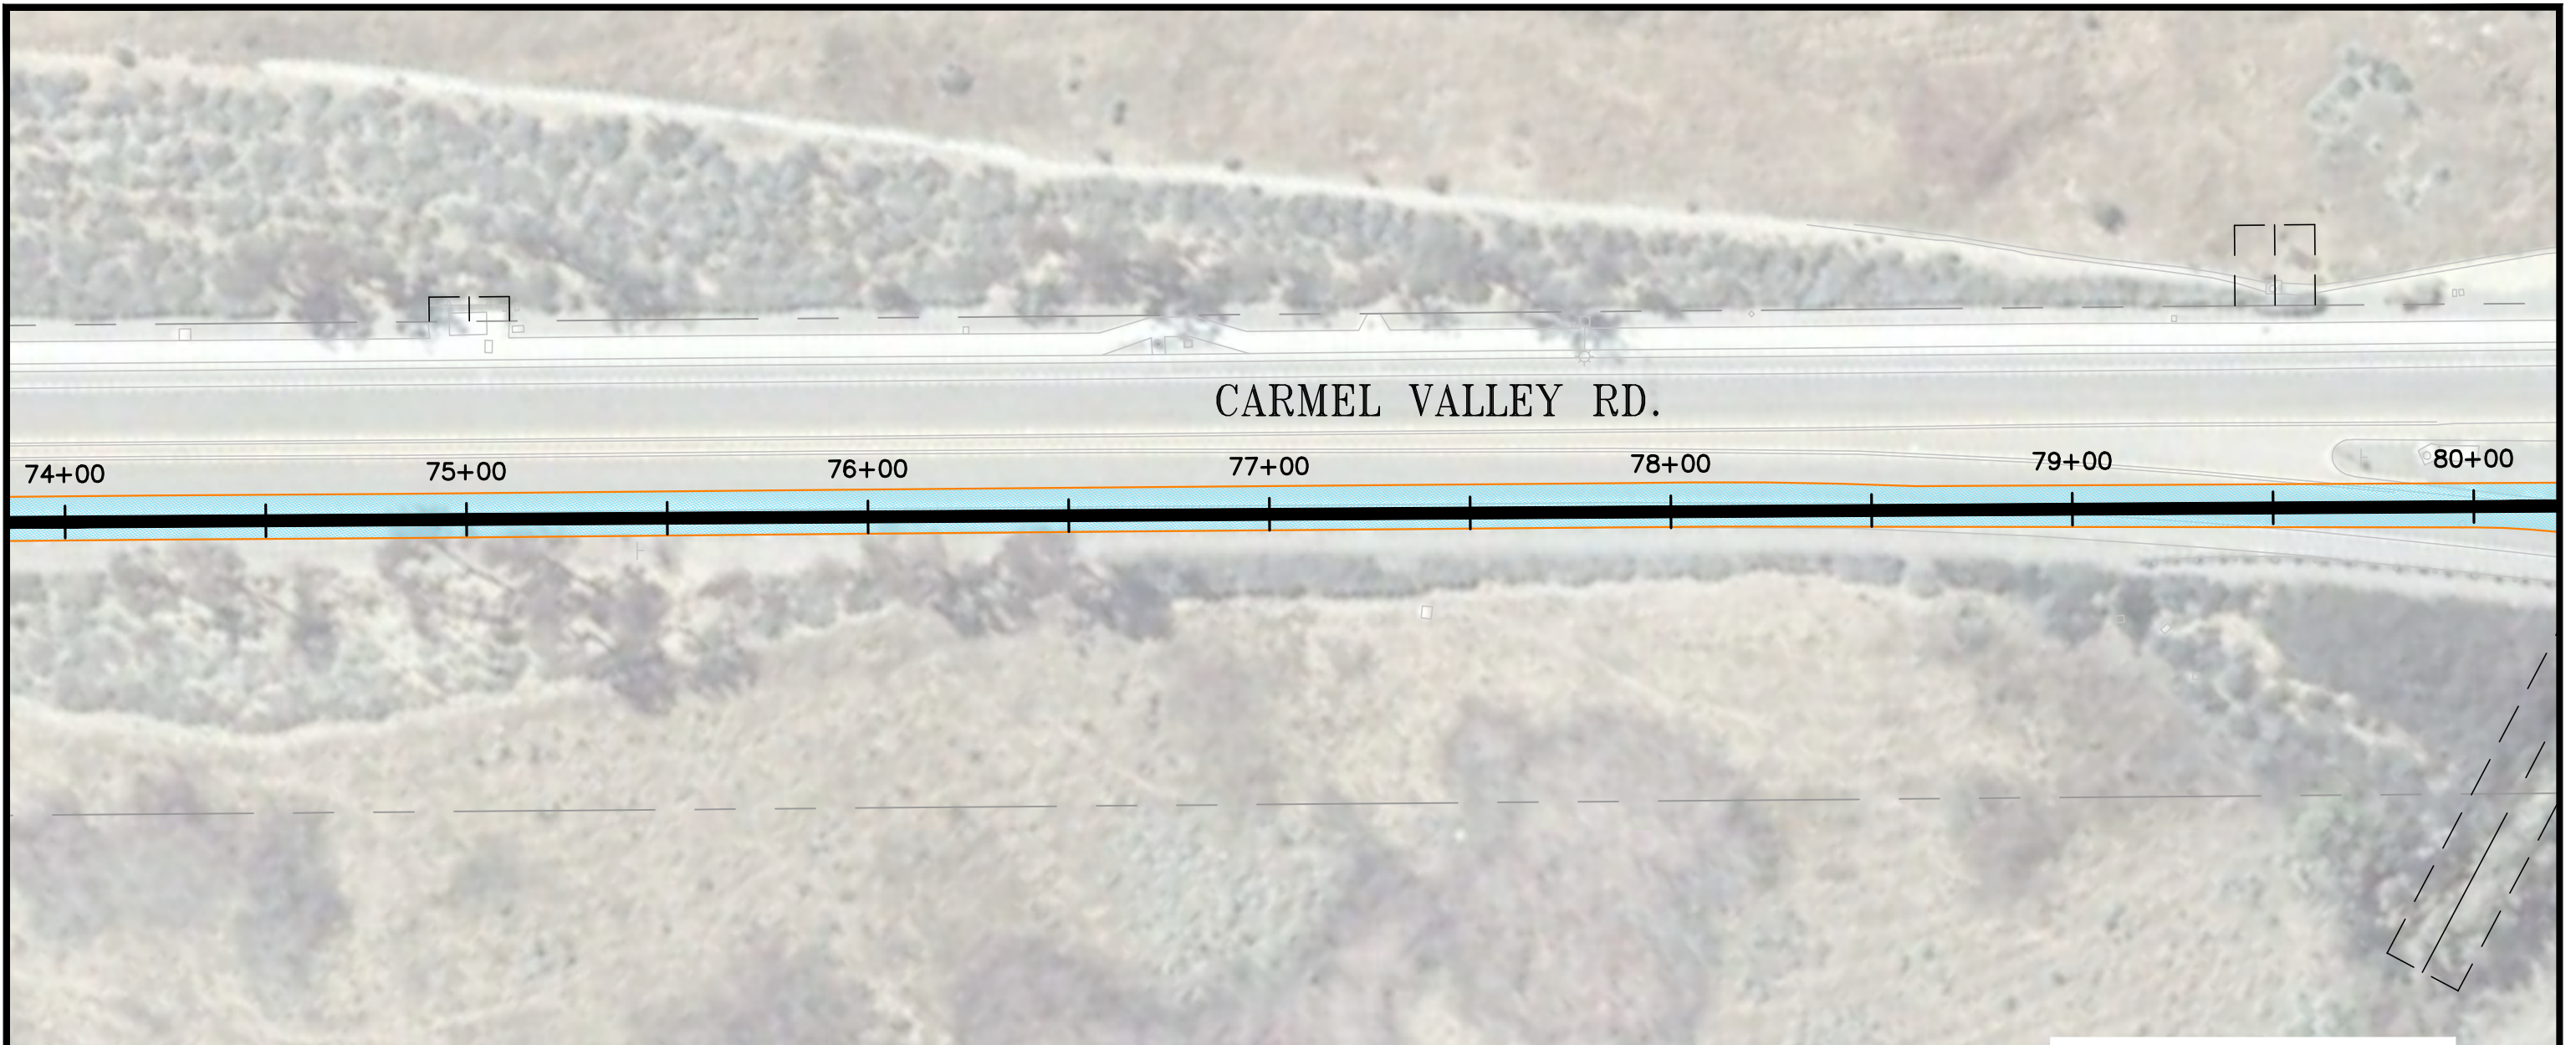






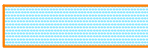


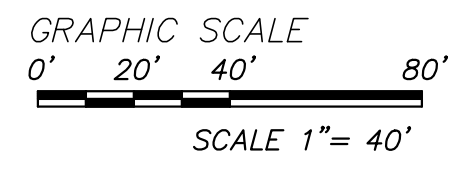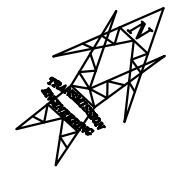CARMEL VALLEY RD.

74+00 75+00 76+00 77+00 78+00 79+00 80+00




***NOTE: FLAGGING OPERATION WILL BE REQUIRED**




LEGEND



-  PROPOSED 230KV ϕ TRENCH
-  RIGHT OF WAY
-  PROPOSED WORK AREA
-  230 KV VAULT
-  PROPOSED 3313HH
-  PROPOSED TRENCH WORK AREA
-  EXISTING TREE
-  DETAIL – PAGE/DETAIL NO.

**PRELIMINARY
NOT FOR CONSTRUCTION**

 NIV5 NOLTE VERTICAL FIVE <small>NOLTE ASSOCIATES, INC.</small> 16070 AVENUE OF SCIENCE, SUITE 100 SAN DIEGO, CA 92128 858.586.0600 TEL. 858.586.0400 FAX WWW.NIV5.COM	 UNDERGROUND SERVICE ALERT <small>OF SOUTHERN CALIFORNIA</small> CALL TOLL FREE 1-800-227-2600 TWO WORKING DAYS BEFORE YOU DIG	DRAWN BY: NV5	E							 SAN DIEGO GAS & ELECTRIC TRANSMISSION ENGINEERING PRELIMINARY EXHIBIT VAULT LOCATIONS	DR1-Q4 & Q57_SEGMENT B ALIGNMENT & WORKING LIMITS DRAWING NUMBER NV5-14
		DATE: 9/15/14	D								
THO. BROS. ---	C										
PROJ. NO. -----	B										
CONST. NO. -----	A										
PLAN & PROFILE	-										
HORIZONTAL: 1"=40'	-										
VERTICAL: 1"=10'	-										
	REV										
	BUDGET										
	CONST										
	ORDER										
	CHANGE										
	DWN										
	CHKD										
	APPY										
	DATE										

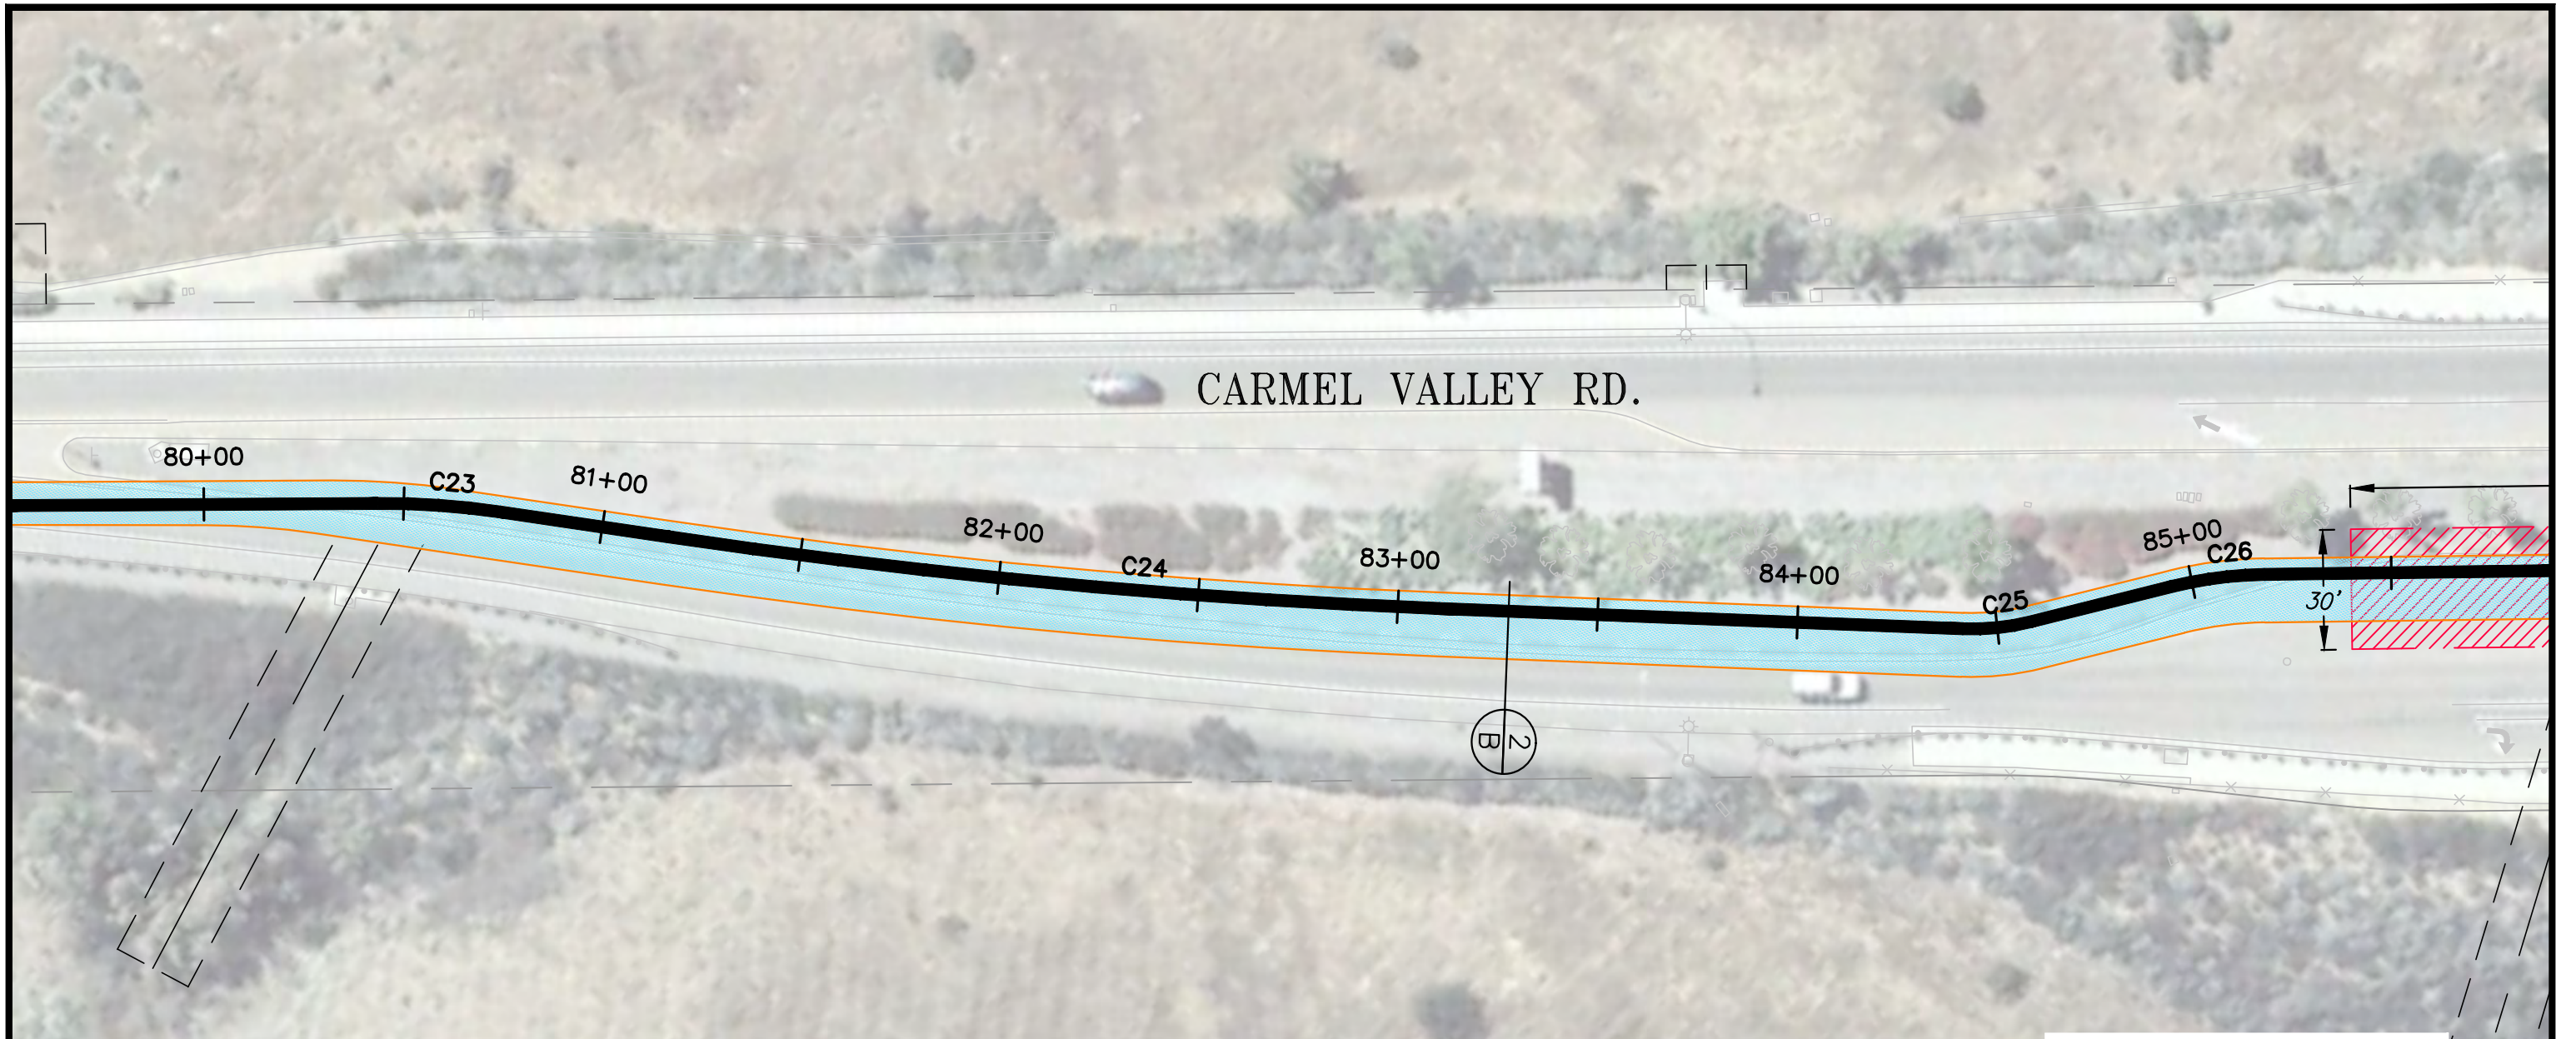

*NOTE: FLAGGING OPERATION WILL BE REQUIRED

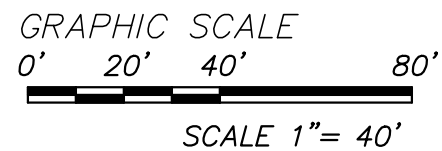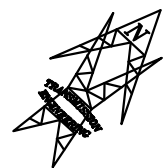

LEGEND

- PROPOSED 230KV \varnothing TRENCH
- RIGHT OF WAY
- PROPOSED WORK AREA
- 230 KV VAULT
- PROPOSED 3313HH
- PROPOSED TRENCH WORK AREA
- EXISTING TREE
- DETAIL – PAGE/DETAIL NO.

PRELIMINARY
NOT FOR CONSTRUCTION


NIV5
NOLTE VERTICAL FIVE
NOLTE ASSOCIATES, INC.
16070 AVENUE OF SCIENCE, SUITE 100
SAN DIEGO, CA 92128
858.586.0600 TEL. 858.586.0400 FAX
WWW.NIV5.COM



DRAWN BY:	NVS	E																		
DATE:	9/15/14	D																		
THO. BROS.:	--	C																		
PROJ. NO.:	-----	B																		
CONST. NO.:	-----	A																		
PLAN & PROFILE																				
HORIZONTAL:	1"=40'																			
VERTICAL:	1"=10'																			
REV	BUDGET	CONST	ORDER	CHANGE	DWN	CHEK	APPY	DATE												

SDGE SAN DIEGO GAS & ELECTRIC
TRANSMISSION ENGINEERING
PRELIMINARY EXHIBIT
VAULT LOCATIONS
SCALE: 1"=40' SHEET 15 OF 30

DR1-Q4 & Q57_SEGMENT B
ALIGNMENT & WORKING LIMITS
DRAWING NUMBER
NV5-15

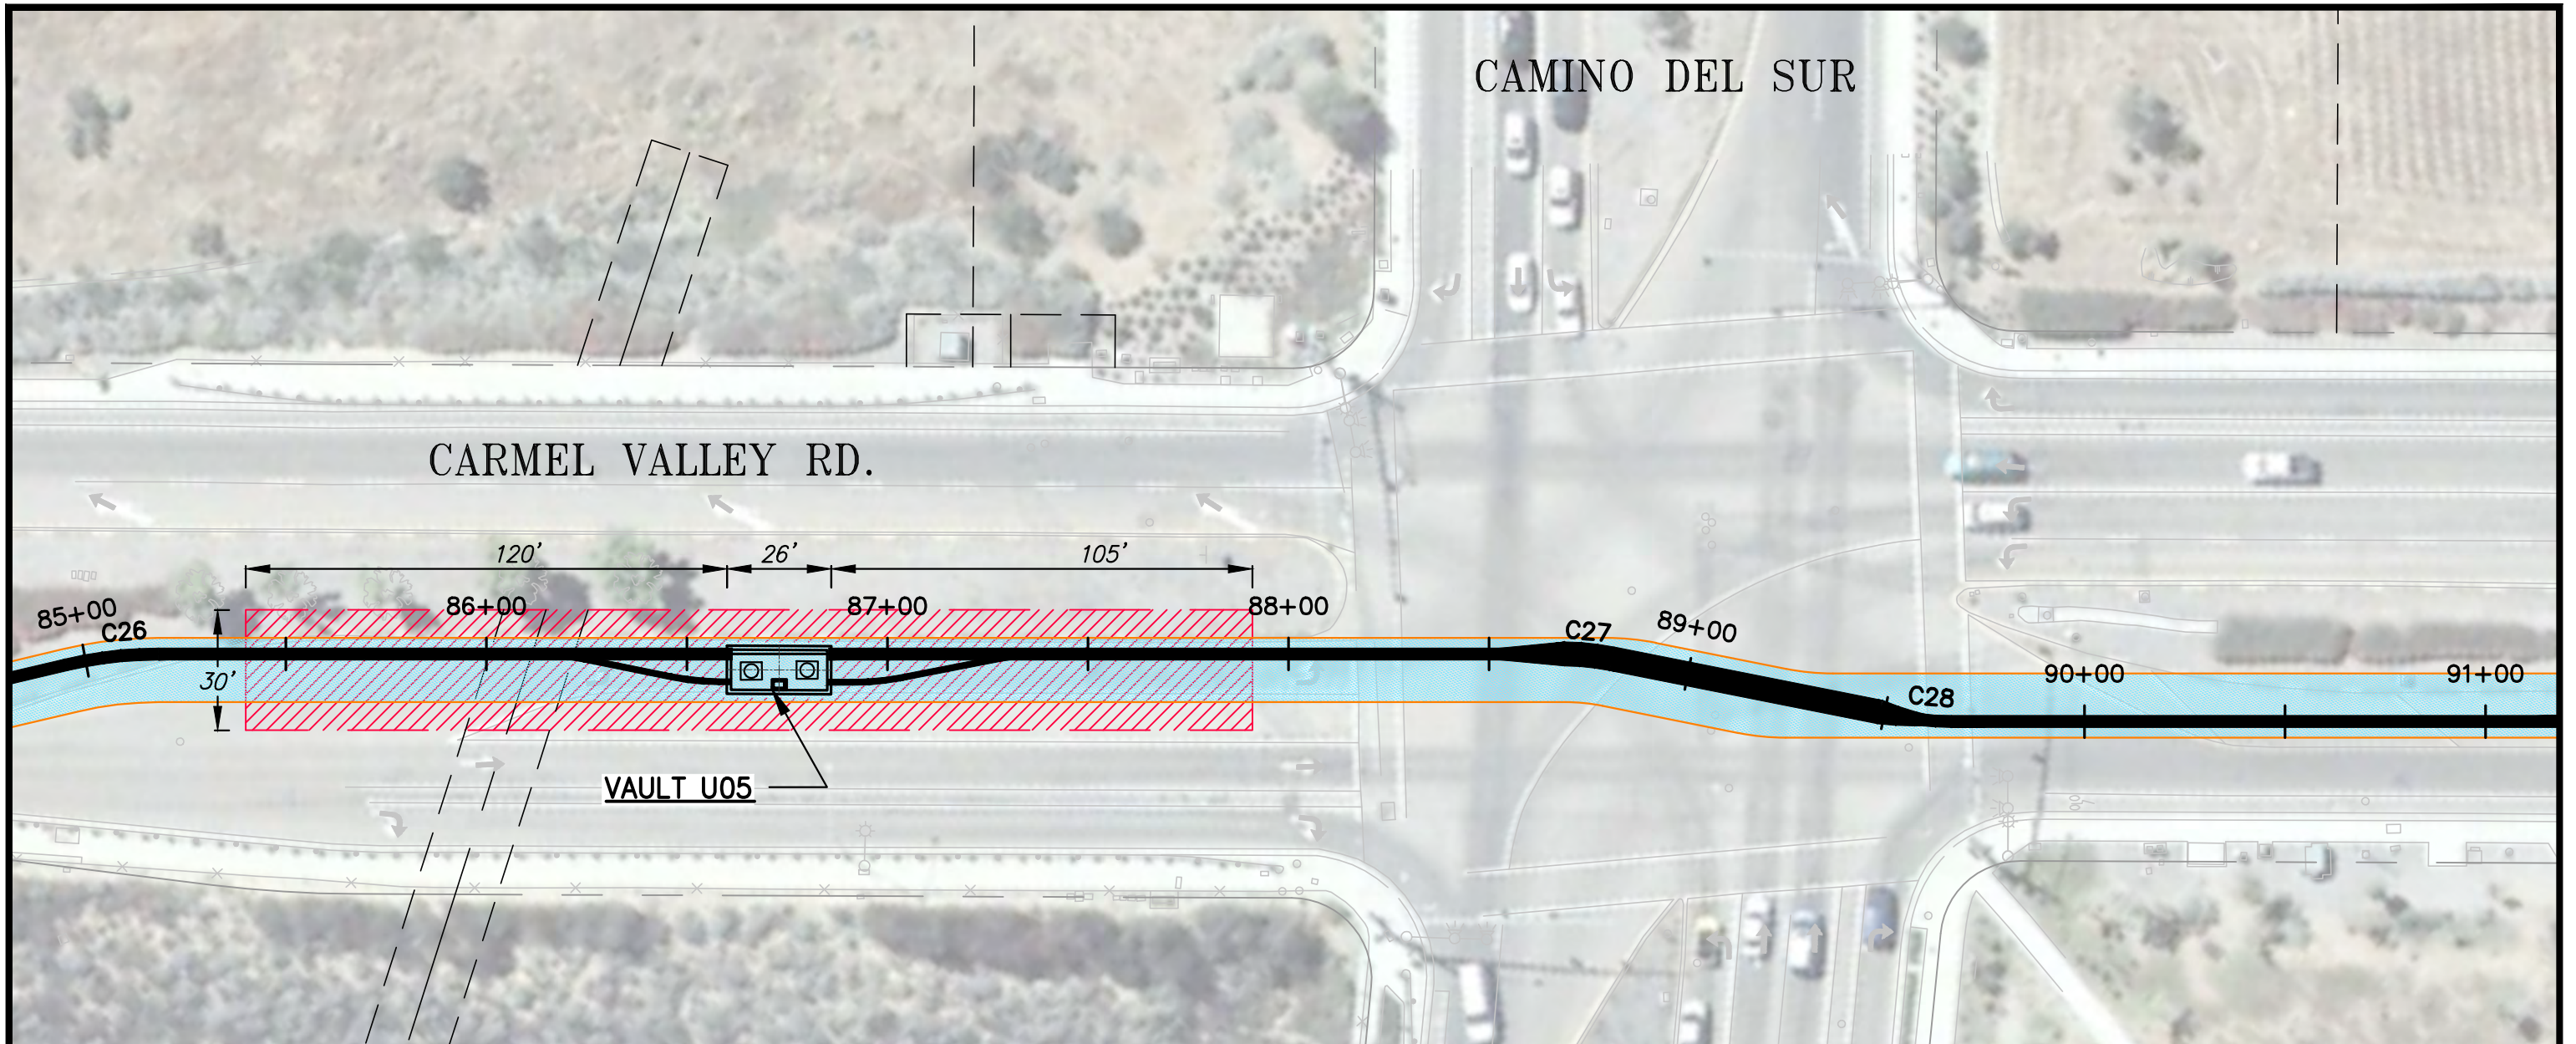


CAMINO DEL SUR

CARMEL VALLEY RD.

CAMINO DEL SUR

LEGEND

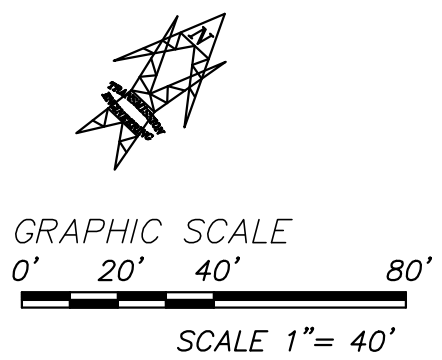


- PROPOSED 230KV \varnothing TRENCH
- RIGHT OF WAY
- PROPOSED WORK AREA
- 230 KV VAULT
- PROPOSED 3313HH
- PROPOSED TRENCH WORK AREA
- EXISTING TREE
- DETAIL – PAGE/DETAIL NO.

PRELIMINARY
NOT FOR CONSTRUCTION

 NIV5 <small>NOLTE VERTICAL FIVE NOLTE ASSOCIATES, INC.</small> <small>16070 AVENUE OF SCIENCE, SUITE 100 SAN DIEGO, CA 92128 858.586.0600 TEL. 858.586.0400 FAX WWW.NIV5.COM</small>	 UNDERGROUND SERVICE ALERT <small>OF SOUTHERN CALIFORNIA</small> <small>CALL TOLL FREE 1-800-227-2800</small> <small>TWO WORKING DAYS BEFORE YOU DIG</small>	<small>DRAWN BY: NV5</small> <small>DATE: 9/15/14</small> <small>THO. BROS. ---</small> <small>PROJ. NO. ---</small> <small>CONST. NO. ---</small>	<table border="1" style="width: 100%; border-collapse: collapse;"> <tr><td style="width: 5%;"><i>E</i></td><td style="width: 5%;"></td><td style="width: 5%;"></td><td style="width: 5%;"></td><td style="width: 5%;"></td><td style="width: 5%;"></td><td style="width: 5%;"></td><td style="width: 5%;"></td><td style="width: 5%;"></td><td style="width: 5%;"></td></tr> <tr><td><i>D</i></td><td></td><td></td><td></td><td></td><td></td><td></td><td></td><td></td><td></td></tr> <tr><td><i>C</i></td><td></td><td></td><td></td><td></td><td></td><td></td><td></td><td></td><td></td></tr> <tr><td><i>B</i></td><td></td><td></td><td></td><td></td><td></td><td></td><td></td><td></td><td></td></tr> <tr><td><i>A</i></td><td></td><td></td><td></td><td></td><td></td><td></td><td></td><td></td><td></td></tr> <tr><td>---</td><td></td><td></td><td></td><td></td><td></td><td></td><td></td><td></td><td></td></tr> <tr><td>---</td><td></td><td></td><td></td><td></td><td></td><td></td><td></td><td></td><td></td></tr> </table>	<i>E</i>										<i>D</i>										<i>C</i>										<i>B</i>										<i>A</i>										---										---										 SAN DIEGO GAS & ELECTRIC TRANSMISSION ENGINEERING PRELIMINARY EXHIBIT VAULT LOCATIONS	DR1-Q4 & Q57_SEGMENT B ALIGNMENT & WORKING LIMITS
		<i>E</i>	
<i>D</i>	
<i>C</i>	
<i>B</i>	
<i>A</i>	


<small>PLAN & PROFILE</small> <small>HORIZONTAL: 1"=40'</small> <small>VERTICAL: 1"=10'</small>		<table border="1" style="width: 100%; border-collapse: collapse;"> <tr><th>REV</th><th>BUDGET</th><th>CONST</th><th>ORDER</th><th>CHANGE</th><th>DWN</th><th>CHKD</th><th>APPY</th><th>DATE</th></tr> <tr><td> </td><td> </td><td> </td><td> </td><td> </td><td> </td><td> </td><td> </td><td> </td></tr> </table>	REV	BUDGET	CONST	ORDER	CHANGE	DWN	CHKD	APPY	DATE										<small>SCALE: 1"=40'</small>	<small>SHEET 16 OF 30</small>	<small>DRAWING NUMBER NV5-16</small>	
REV	BUDGET	CONST	ORDER	CHANGE	DWN	CHKD	APPY	DATE	

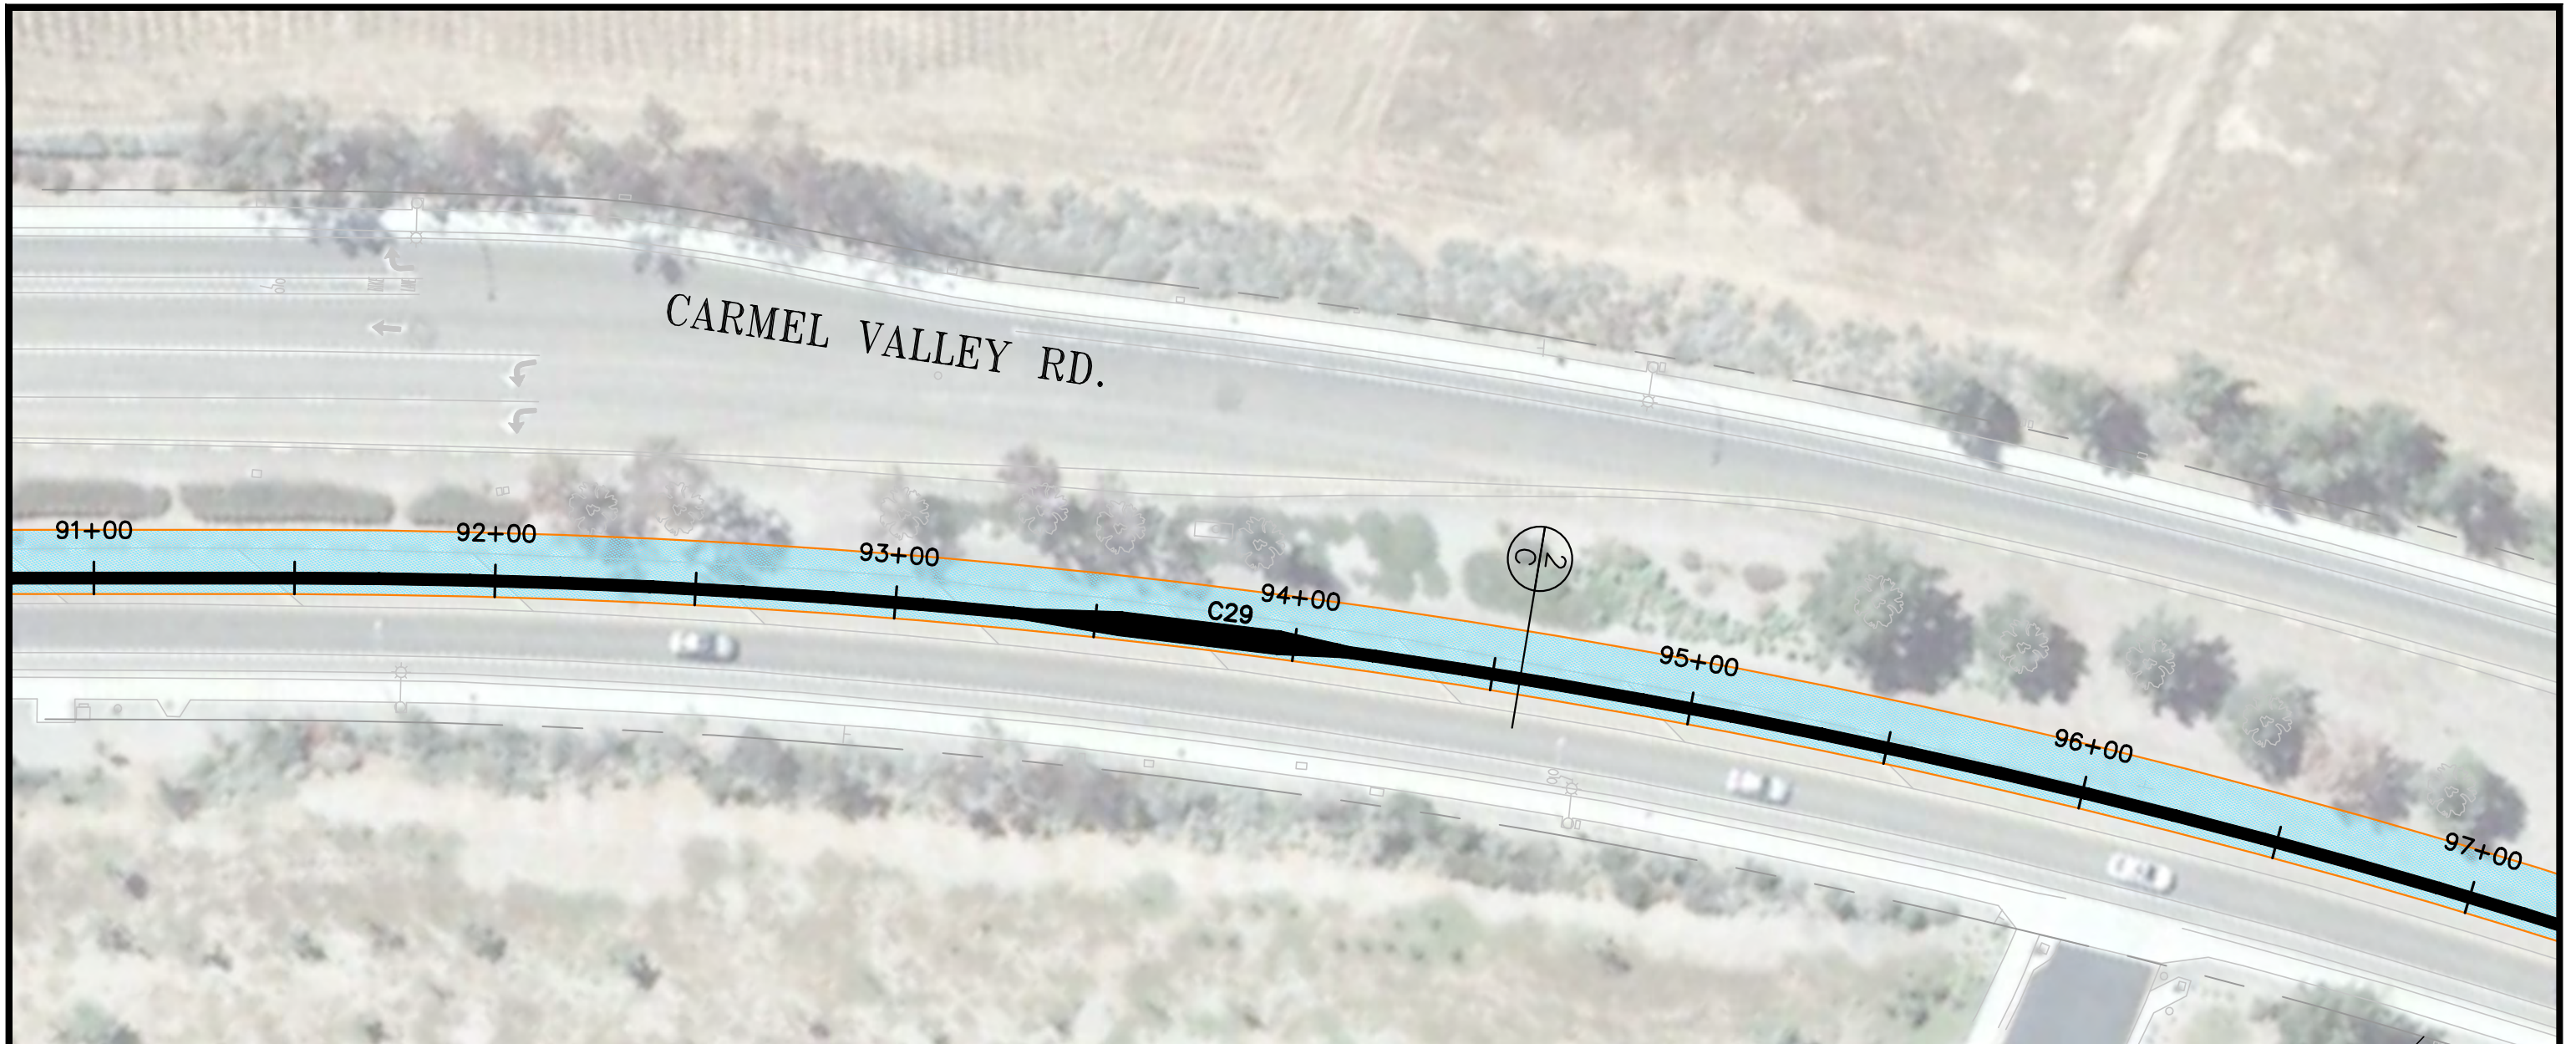

CARMEL VALLEY RD.

91+00 92+00 93+00 94+00 95+00 96+00 97+00

LEGEND

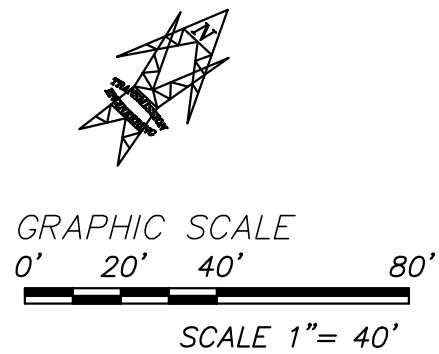

- PROPOSED 230KV \varnothing TRENCH
- RIGHT OF WAY
- PROPOSED WORK AREA
- 230 KV VAULT
- PROPOSED 3313HH
- PROPOSED TRENCH WORK AREA
- EXISTING TREE
- DETAIL – PAGE/DETAIL NO.

PRELIMINARY
NOT FOR CONSTRUCTION



NIV5
NOLTE VERTICAL FIVE
NOLTE ASSOCIATES, INC.
16070 AVENUE OF SCIENCE, SUITE 100 SAN DIEGO, CA 92128
858.586.0500 TEL. 858.586.0400 FAX WWW.NIV5.COM

UNDERGROUND SERVICE ALERT
OF SOUTHERN CALIFORNIA
CALL TOLL FREE 1-800-227-2800
TWO WORKING DAYS BEFORE YOU DIG

DRAWN BY:	NVS	E																		
DATE:	9/15/14	D																		
THO. BROS.:	--	C																		
PROJ. NO.:	-----	B																		
CONST. NO.:	-----	A																		
PLAN & PROFILE																				
HORIZONTAL:	1"=40'																			
VERTICAL:	1"=10'																			
REV	BUDGET	CONST	ORDER	CHANGE	DWN	CHEK	APPY	DATE												

SDGE SAN DIEGO GAS & ELECTRIC
TRANSMISSION ENGINEERING
PRELIMINARY EXHIBIT
VAULT LOCATIONS
SCALE: 1"=40' SHEET 17 OF 30

DR1-Q4 & Q57_SEGMENT B
ALIGNMENT & WORKING LIMITS
DRAWING NUMBER
NV5-17

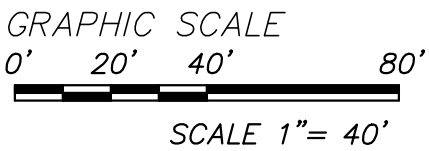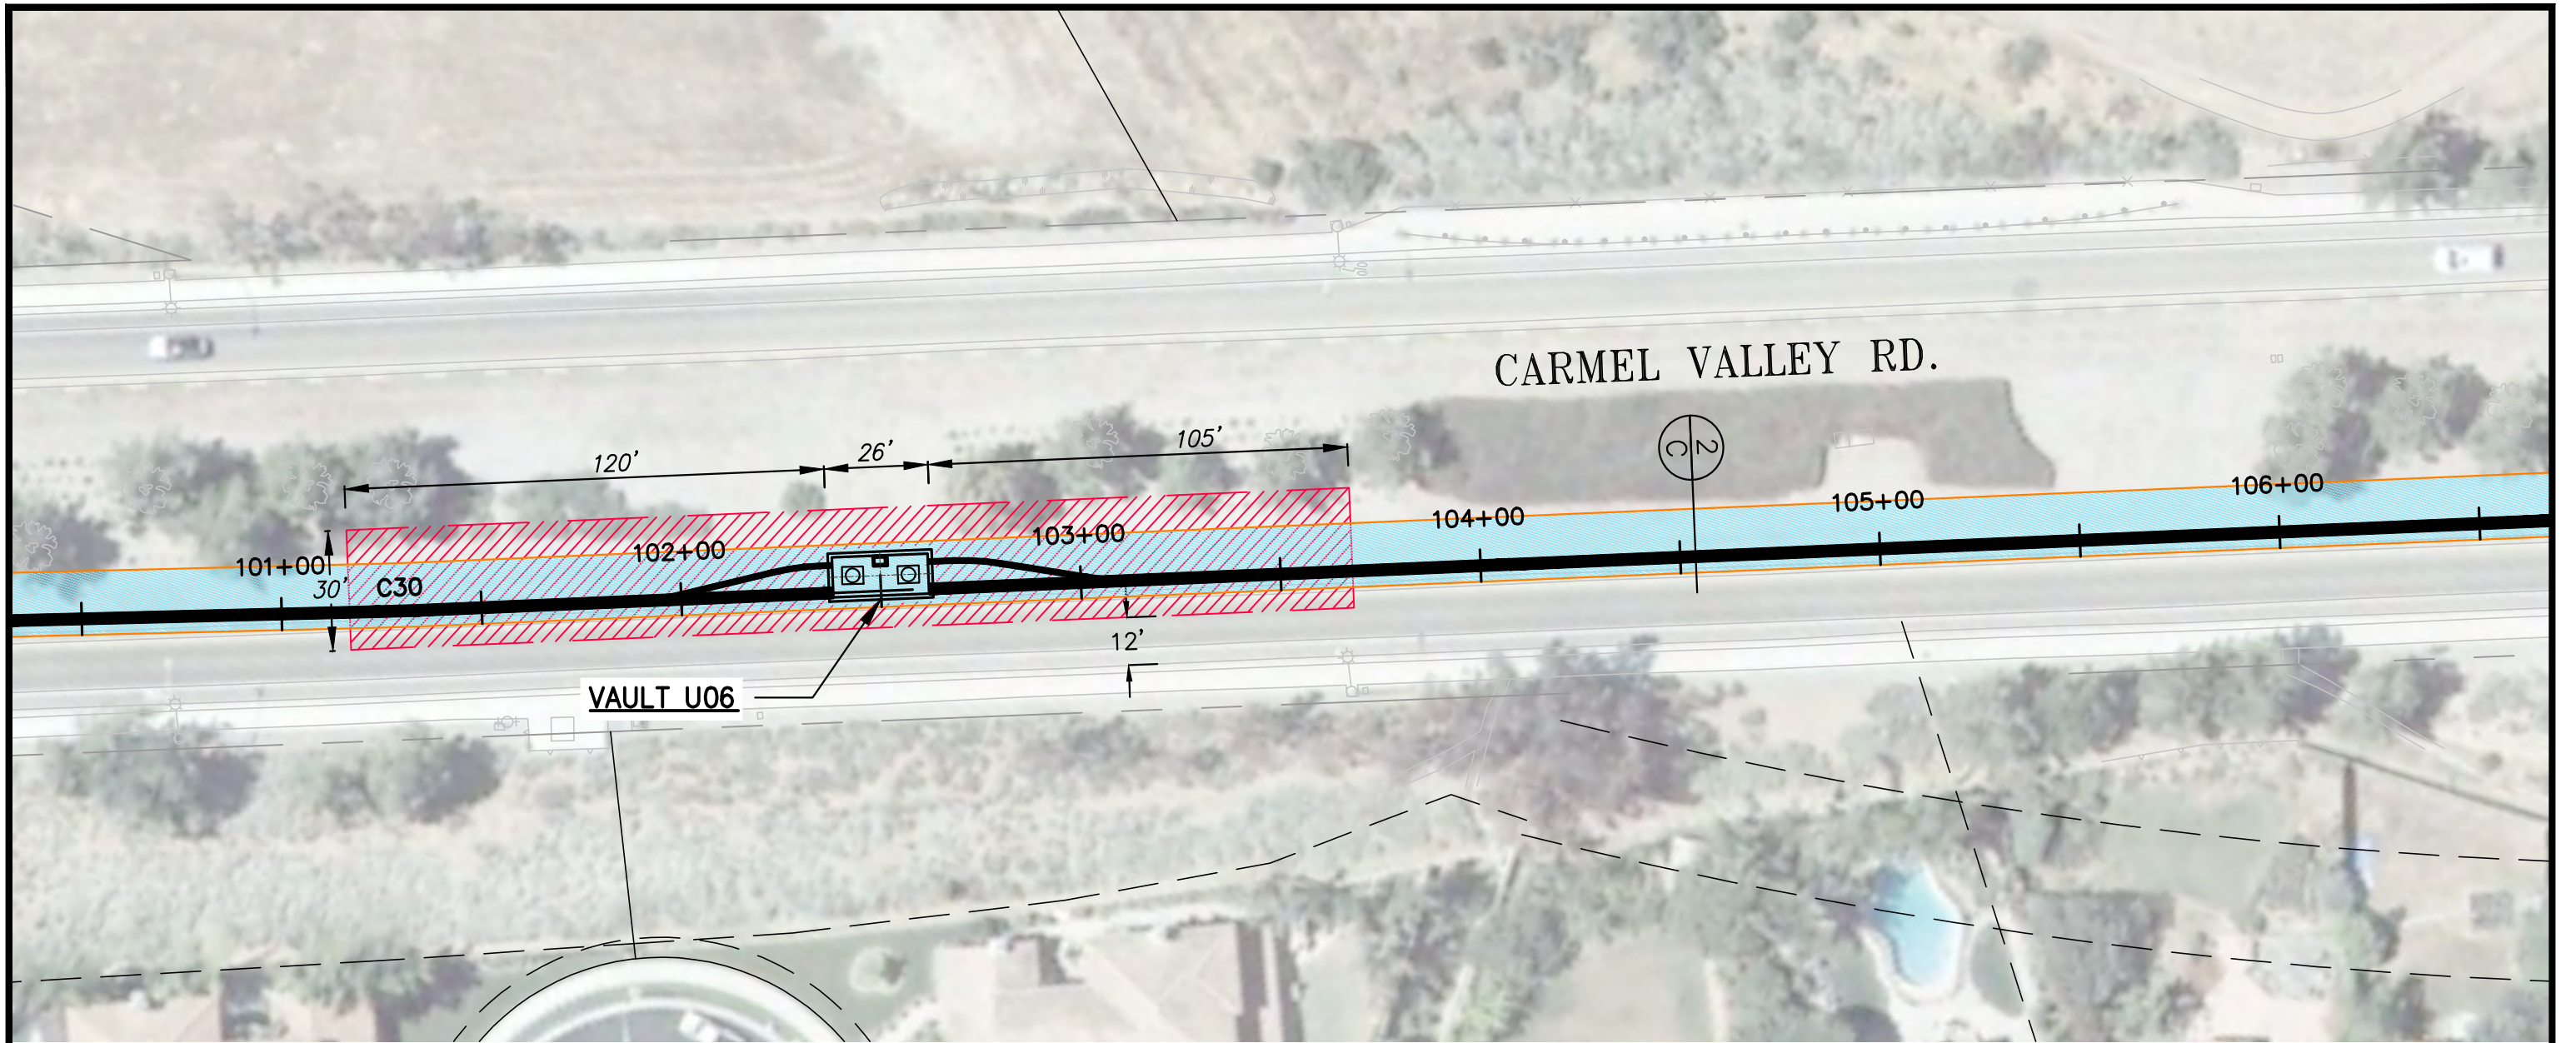

LEGEND

- PROPOSED 230KV ϕ TRENCH
- RIGHT OF WAY
- PROPOSED WORK AREA
- 230 KV VAULT
- PROPOSED 3313HH
- PROPOSED TRENCH WORK AREA
- EXISTING TREE
- DETAIL – PAGE/DETAIL NO.

PRELIMINARY
NOT FOR CONSTRUCTION


NIV5
 NOLTE VERTICAL FIVE
 NOLTE ASSOCIATES, INC.
 16070 AVENUE OF SCIENCE, SUITE 100
 SAN DIEGO, CA 92128
 858.586.0600 TEL. 858.586.0400 FAX
 WWW.NIV5.COM

UNDERGROUND SERVICE ALERT
 OF SOUTHERN CALIFORNIA
 CALL TOLL FREE
 1-800-227-2600
 TWO WORKING DAYS BEFORE YOU DIG

DRAWN BY:	NVS	E									
DATE:	9/15/14	D									
THO. BROS.	--	C									
PROJ. NO.	-----	B									
CONST. NO.	-----	A									
PLAN & PROFILE											
HORIZONTAL:	1"=40'										
VERTICAL:	1"=10'										
REV	BUDGET	CONST	ORDER								
				CHANGE		DWN	CHEK	APPY	DATE		

SAN DIEGO GAS & ELECTRIC
 TRANSMISSION ENGINEERING
 PRELIMINARY EXHIBIT
 VAULT LOCATIONS
 SCALE: 1" = 40'

DR1-Q4 & Q57_SEGMENT B
 ALIGNMENT & WORKING LIMITS
 DRAWING NUMBER
 NV5-19
 SHEET 19 OF 30

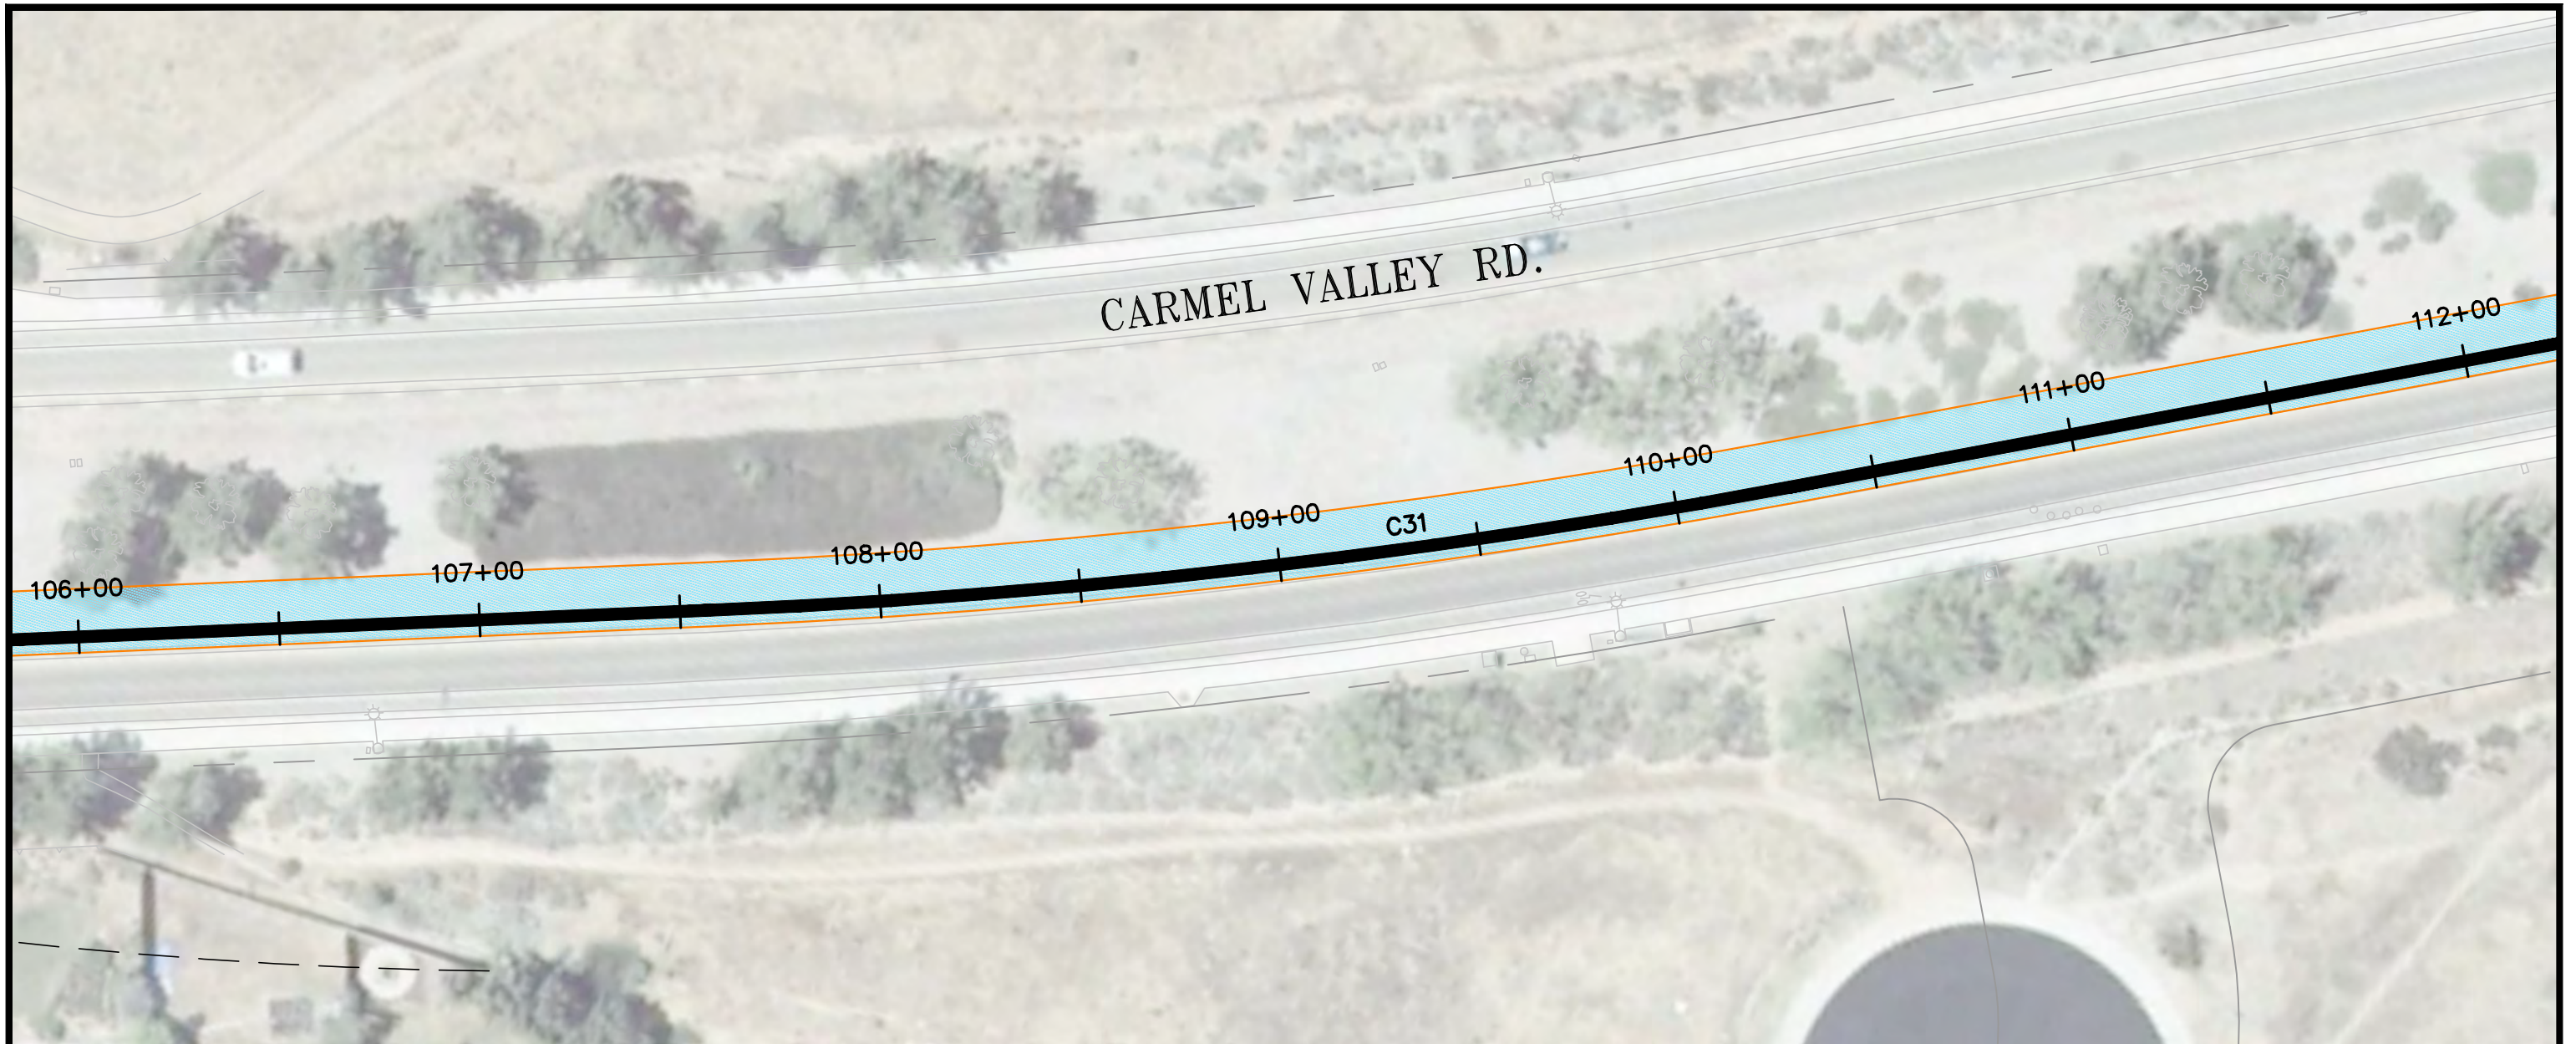

GRAPHIC SCALE
0' 20' 40' 80'
SCALE 1" = 40'

LEGEND

- PROPOSED 230KV \varnothing TRENCH
- RIGHT OF WAY
- PROPOSED WORK AREA
- 230 KV VAULT
- PROPOSED 3313HH
- PROPOSED TRENCH WORK AREA
- EXISTING TREE
- DETAIL – PAGE/DETAIL NO.

PRELIMINARY
NOT FOR CONSTRUCTION



NIV5
NOLTE VERTICAL FIVE
NOLTE ASSOCIATES, INC.
16070 AVENUE OF SCIENCE, SUITE 100 SAN DIEGO, CA 92128
858.586.0600 TEL. 858.586.0400 FAX WWW.NIV5.COM



DRAWN BY:	NVS	E																		
DATE:	9/15/14	D																		
THO. BROS.:	--	C																		
PROJ. NO.:	-----	B																		
CONST. NO.:	-----	A																		
PLAN & PROFILE																				
HORIZONTAL:	1"=40'																			
VERTICAL:	1"=10'																			
REV	BUDGET	CONST	ORDER	CHANGE	DWN	CHEK	APPY	DATE												





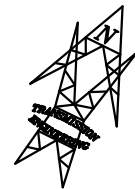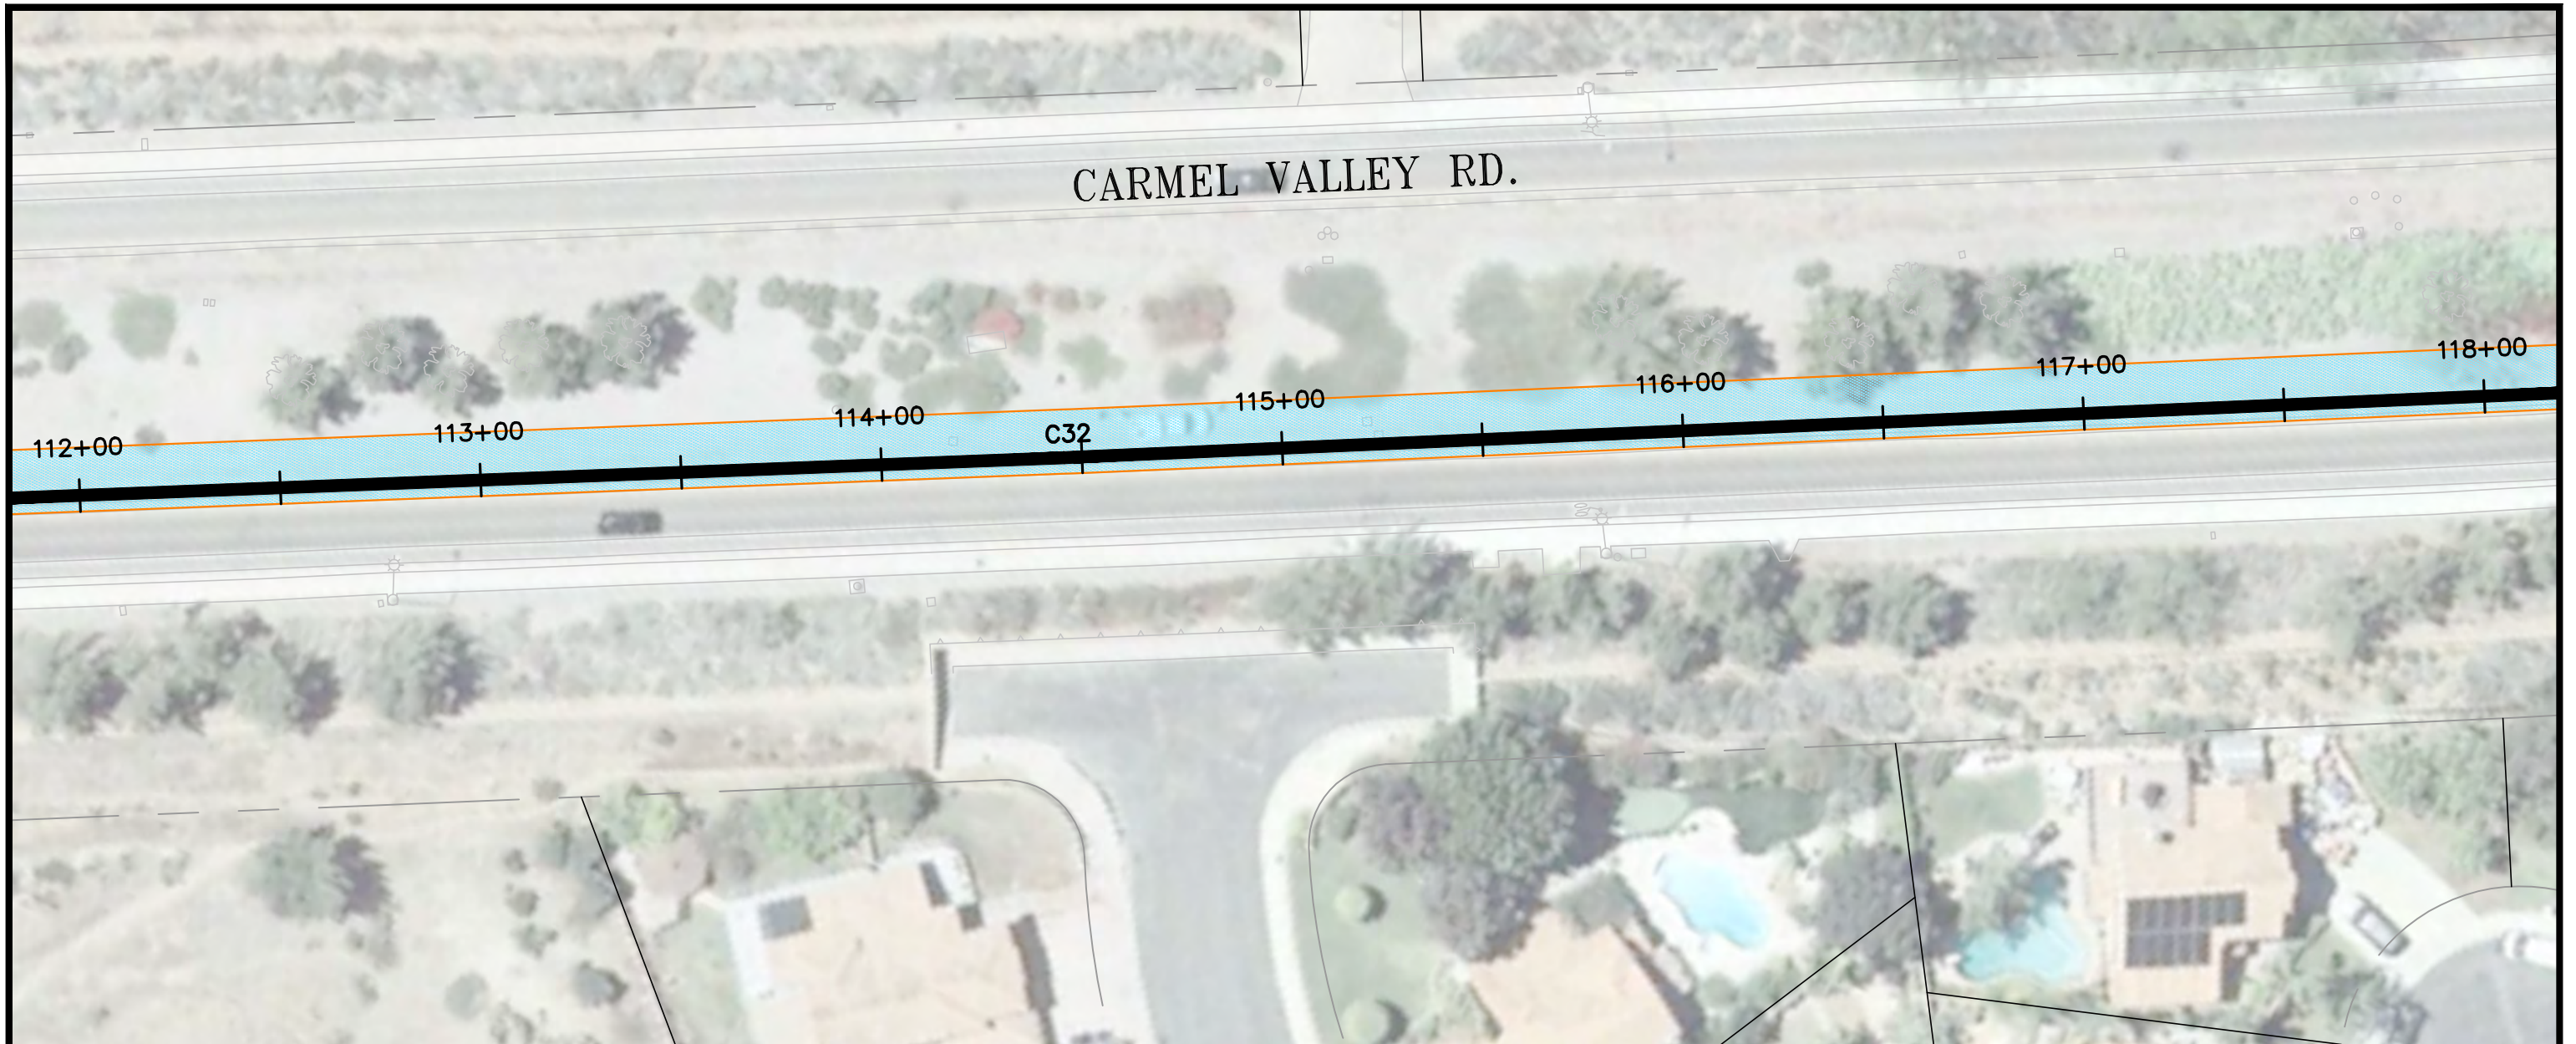



SDGE SAN DIEGO GAS & ELECTRIC
TRANSMISSION ENGINEERING
PRELIMINARY EXHIBIT
VAULT LOCATIONS
SCALE: 1"=40' SHEET 20 OF 30

DR1-Q4 & Q57_SEGMENT B
ALIGNMENT & WORKING LIMITS
DRAWING NUMBER
NV5-20



GRAPHIC SCALE
 0' 20' 40' 80'
 SCALE 1" = 40'

LEGEND

-  PROPOSED 230KV \varnothing TRENCH
-  RIGHT OF WAY
-  PROPOSED WORK AREA
-  230 KV VAULT
-  PROPOSED 3313HH
-  PROPOSED TRENCH WORK AREA
-  EXISTING TREE
-  DETAIL – PAGE/DETAIL NO.

PRELIMINARY
NOT FOR CONSTRUCTION


NIV5
 NOLTE VERTICAL FIVE
 NOLTE ASSOCIATES, INC.
 16070 AVENUE OF SCIENCE, SUITE 100 SAN DIEGO, CA 92128
 858.586.0600 TEL. 858.586.0400 FAX WWW.NIV5.COM




DRAWN BY:	NVS	E																		
DATE:	9/15/14	D																		
THO. BROS.:	--	C																		
PROJ. NO.:	-----	B																		
CONST. NO.:	-----	A																		
PLAN & PROFILE																				
HORIZONTAL:	1"=40'																			
VERTICAL:	1"=10'																			
REV	BUDGET	CONST	ORDER	CHANGE	DWN	CHEK	APPY	DATE												

SDGE SAN DIEGO GAS & ELECTRIC
 TRANSMISSION ENGINEERING
 PRELIMINARY EXHIBIT
 VAULT LOCATIONS
 SCALE: 1"=40' SHEET 21 OF 30

DR1-Q4 & Q57_SEGMENT B
 ALIGNMENT & WORKING LIMITS
 DRAWING NUMBER
 NV5-21

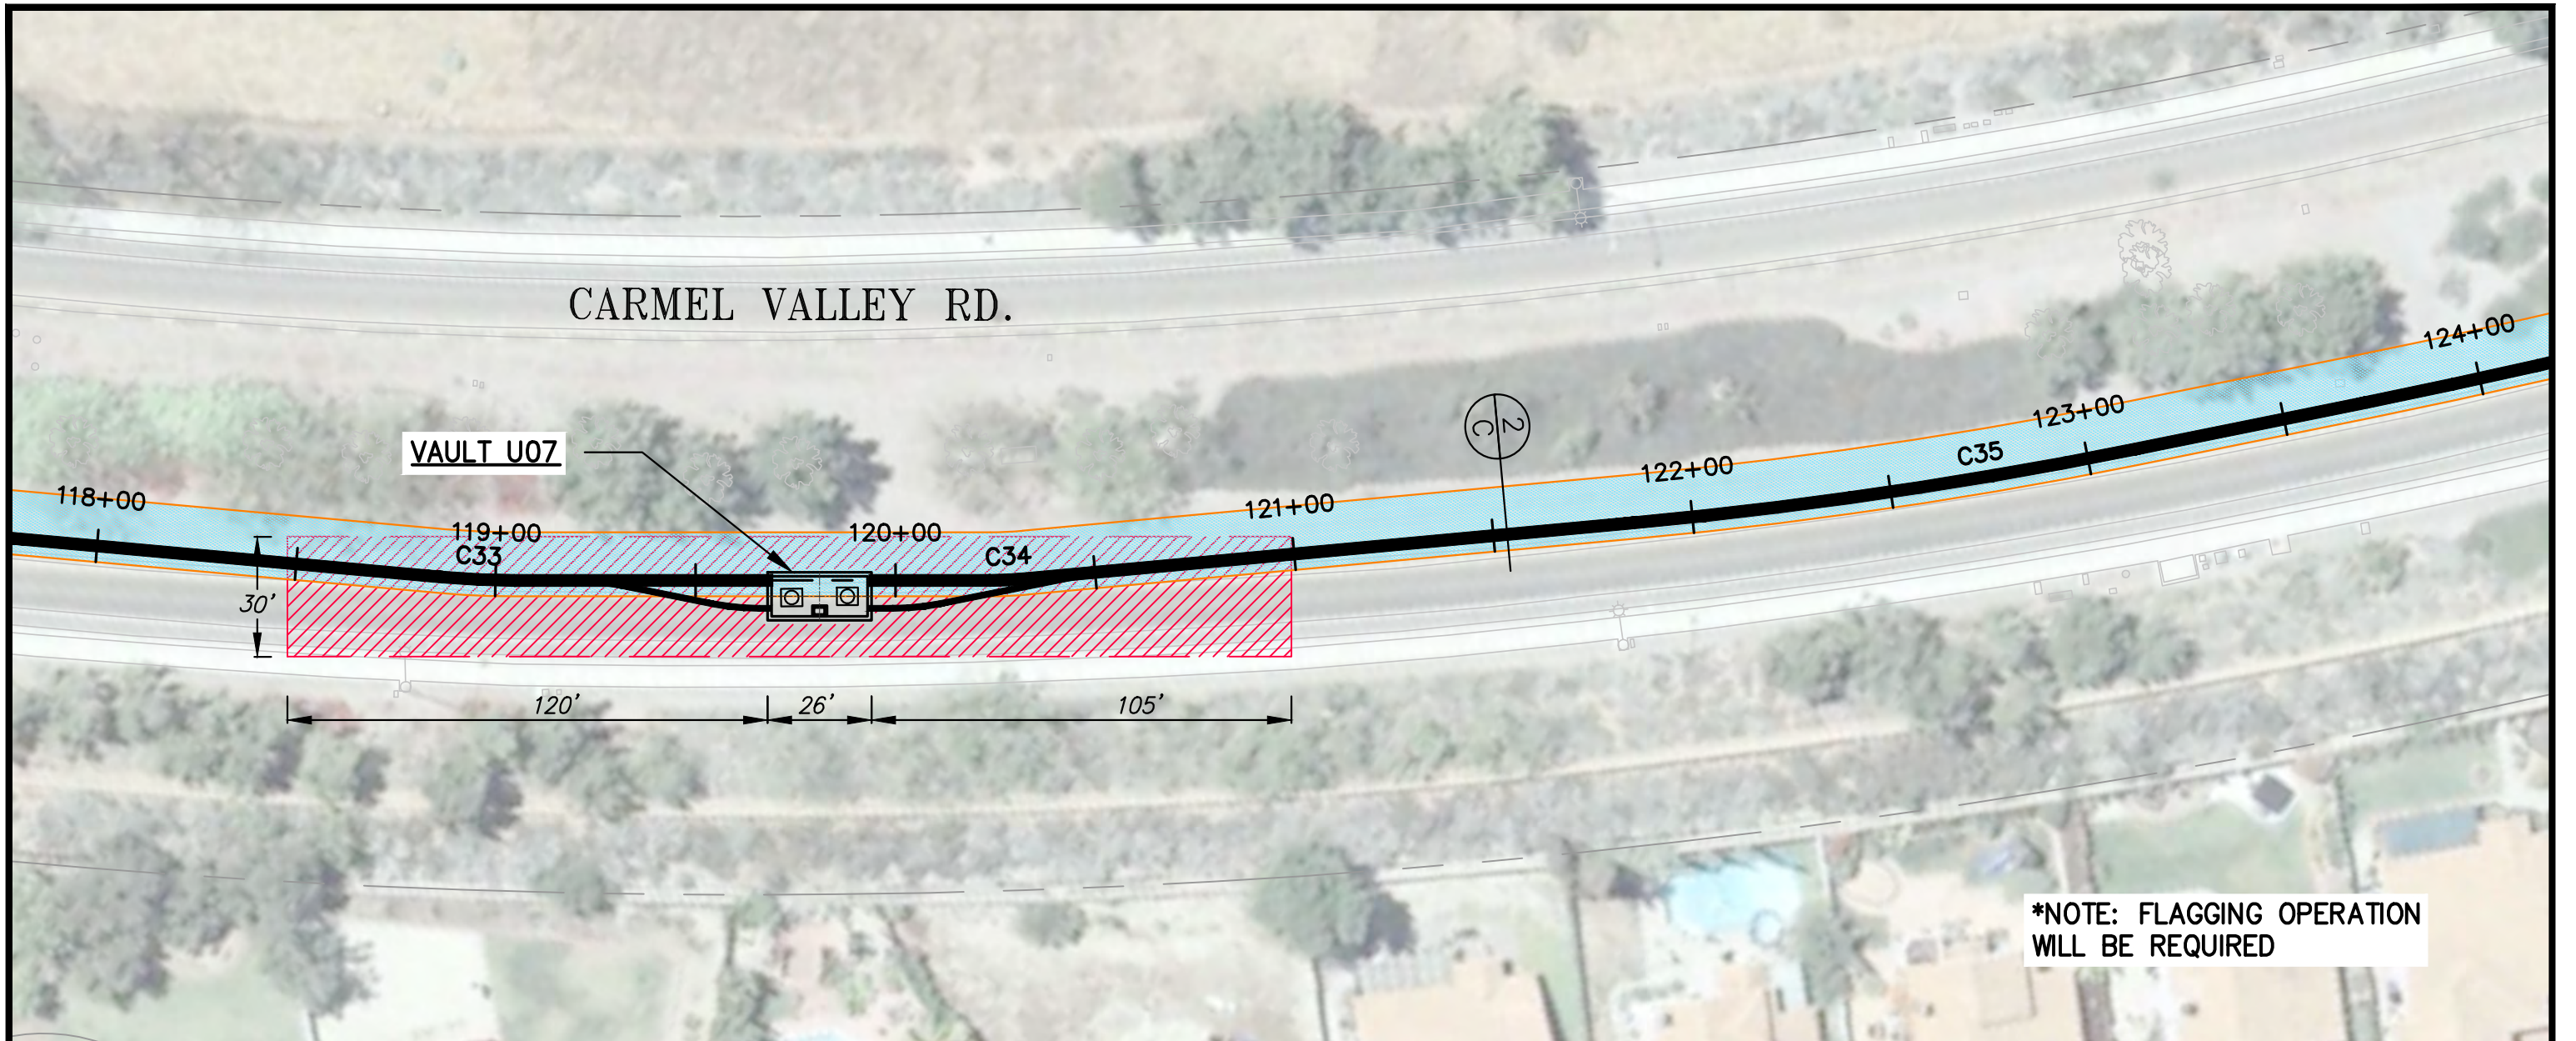

***NOTE: FLAGGING OPERATION WILL BE REQUIRED**

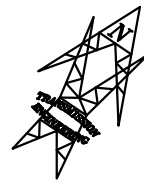

GRAPHIC SCALE
0' 20' 40' 80'
SCALE 1" = 40'


LEGEND

- PROPOSED 230KV \varnothing TRENCH
- RIGHT OF WAY
- PROPOSED WORK AREA
- 230 KV VAULT
- PROPOSED 3313HH
- PROPOSED TRENCH WORK AREA
- EXISTING TREE
- DETAIL – PAGE/DETAIL NO.



**PRELIMINARY
NOT FOR CONSTRUCTION**

 NIV5 NOLTE VERTICAL FIVE <small>NOLTE ASSOCIATES, INC.</small> 16070 AVENUE OF SCIENCE, SUITE 100 958.886.0600 TEL. 958.886.0400 FAX SAN DIEGO, CA 92128 WWW.NIV5.COM	 UNDERGROUND SERVICE ALERT <small>OF SOUTHERN CALIFORNIA</small> CALL TOLL FREE 1-800-227-2600 TWO WORKING DAYS BEFORE YOU DIG	DRAWN BY: NV5 DATE: 9/15/14 THO. BROS.: -- PROJ. NO.: ---- CONST. NO.: ----	<table border="1" style="width: 100%; border-collapse: collapse;"> <tr><td style="width: 5%;">E</td><td style="width: 5%;"></td><td style="width: 5%;"></td><td style="width: 5%;"></td><td style="width: 5%;"></td><td style="width: 5%;"></td><td style="width: 5%;"></td><td style="width: 5%;"></td><td style="width: 5%;"></td><td style="width: 5%;"></td></tr> <tr><td>D</td><td></td><td></td><td></td><td></td><td></td><td></td><td></td><td></td><td></td></tr> <tr><td>C</td><td></td><td></td><td></td><td></td><td></td><td></td><td></td><td></td><td></td></tr> <tr><td>B</td><td></td><td></td><td></td><td></td><td></td><td></td><td></td><td></td><td></td></tr> <tr><td>A</td><td></td><td></td><td></td><td></td><td></td><td></td><td></td><td></td><td></td></tr> <tr><td>---</td><td></td><td></td><td></td><td></td><td></td><td></td><td></td><td></td><td></td></tr> </table>	E										D										C										B										A										---										 SAN DIEGO GAS & ELECTRIC TRANSMISSION ENGINEERING PRELIMINARY EXHIBIT VAULT LOCATIONS SCALE: 1" = 40'	DR1-Q4 & Q57_SEGMENT B ALIGNMENT & WORKING LIMITS DRAWING NUMBER NV5-22
		E	
D	
C	
B	
A	

PLAN & PROFILE HORIZONTAL: 1" = 40' VERTICAL: 1" = 10' <table border="1" style="width: 100%; border-collapse: collapse;"> <thead> <tr> <th>REV</th> <th>BUDGET</th> <th>CONST</th> <th>ORDER</th> <th>CHANGE</th> <th>DWN</th> <th>CHEK</th> <th>APPY</th> <th>DATE</th> </tr> </thead> <tbody> <tr><td> </td><td> </td><td> </td><td> </td><td> </td><td> </td><td> </td><td> </td><td> </td></tr> </tbody> </table>	REV	BUDGET	CONST	ORDER	CHANGE	DWN	CHEK	APPY	DATE										SHEET 22 OF 30	
REV	BUDGET	CONST	ORDER	CHANGE	DWN	CHEK	APPY	DATE	

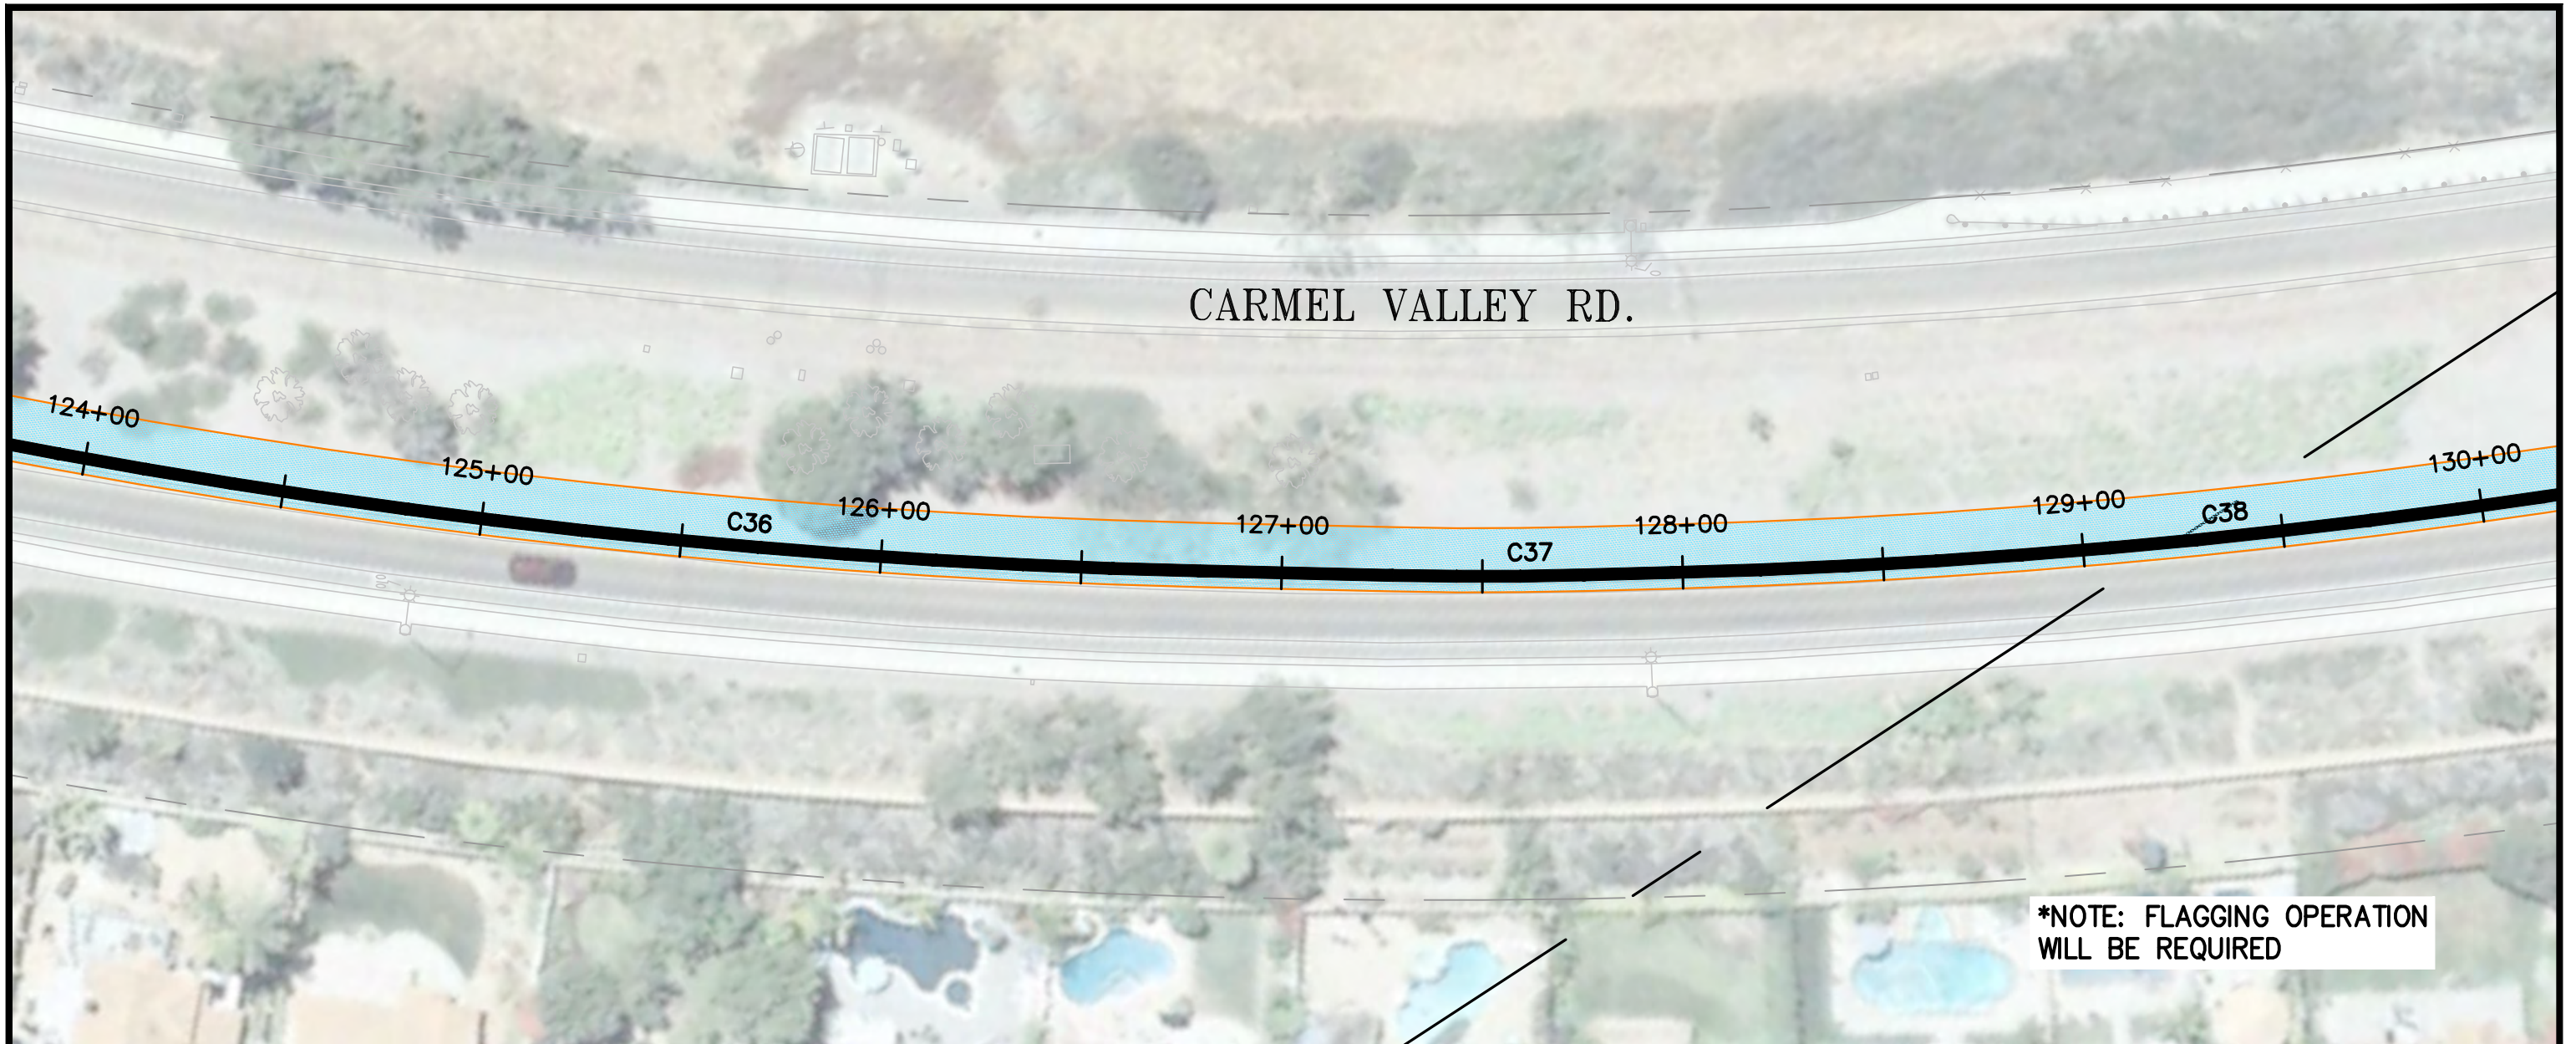

*NOTE: FLAGGING OPERATION WILL BE REQUIRED

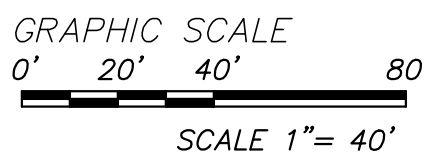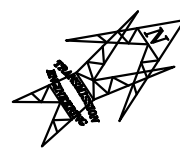


LEGEND



- PROPOSED 230KV \varnothing TRENCH
- RIGHT OF WAY
- PROPOSED WORK AREA
- 230 KV VAULT
- PROPOSED 3313HH
- PROPOSED TRENCH WORK AREA
- EXISTING TREE
- DETAIL – PAGE/DETAIL NO.

PRELIMINARY
NOT FOR CONSTRUCTION


 


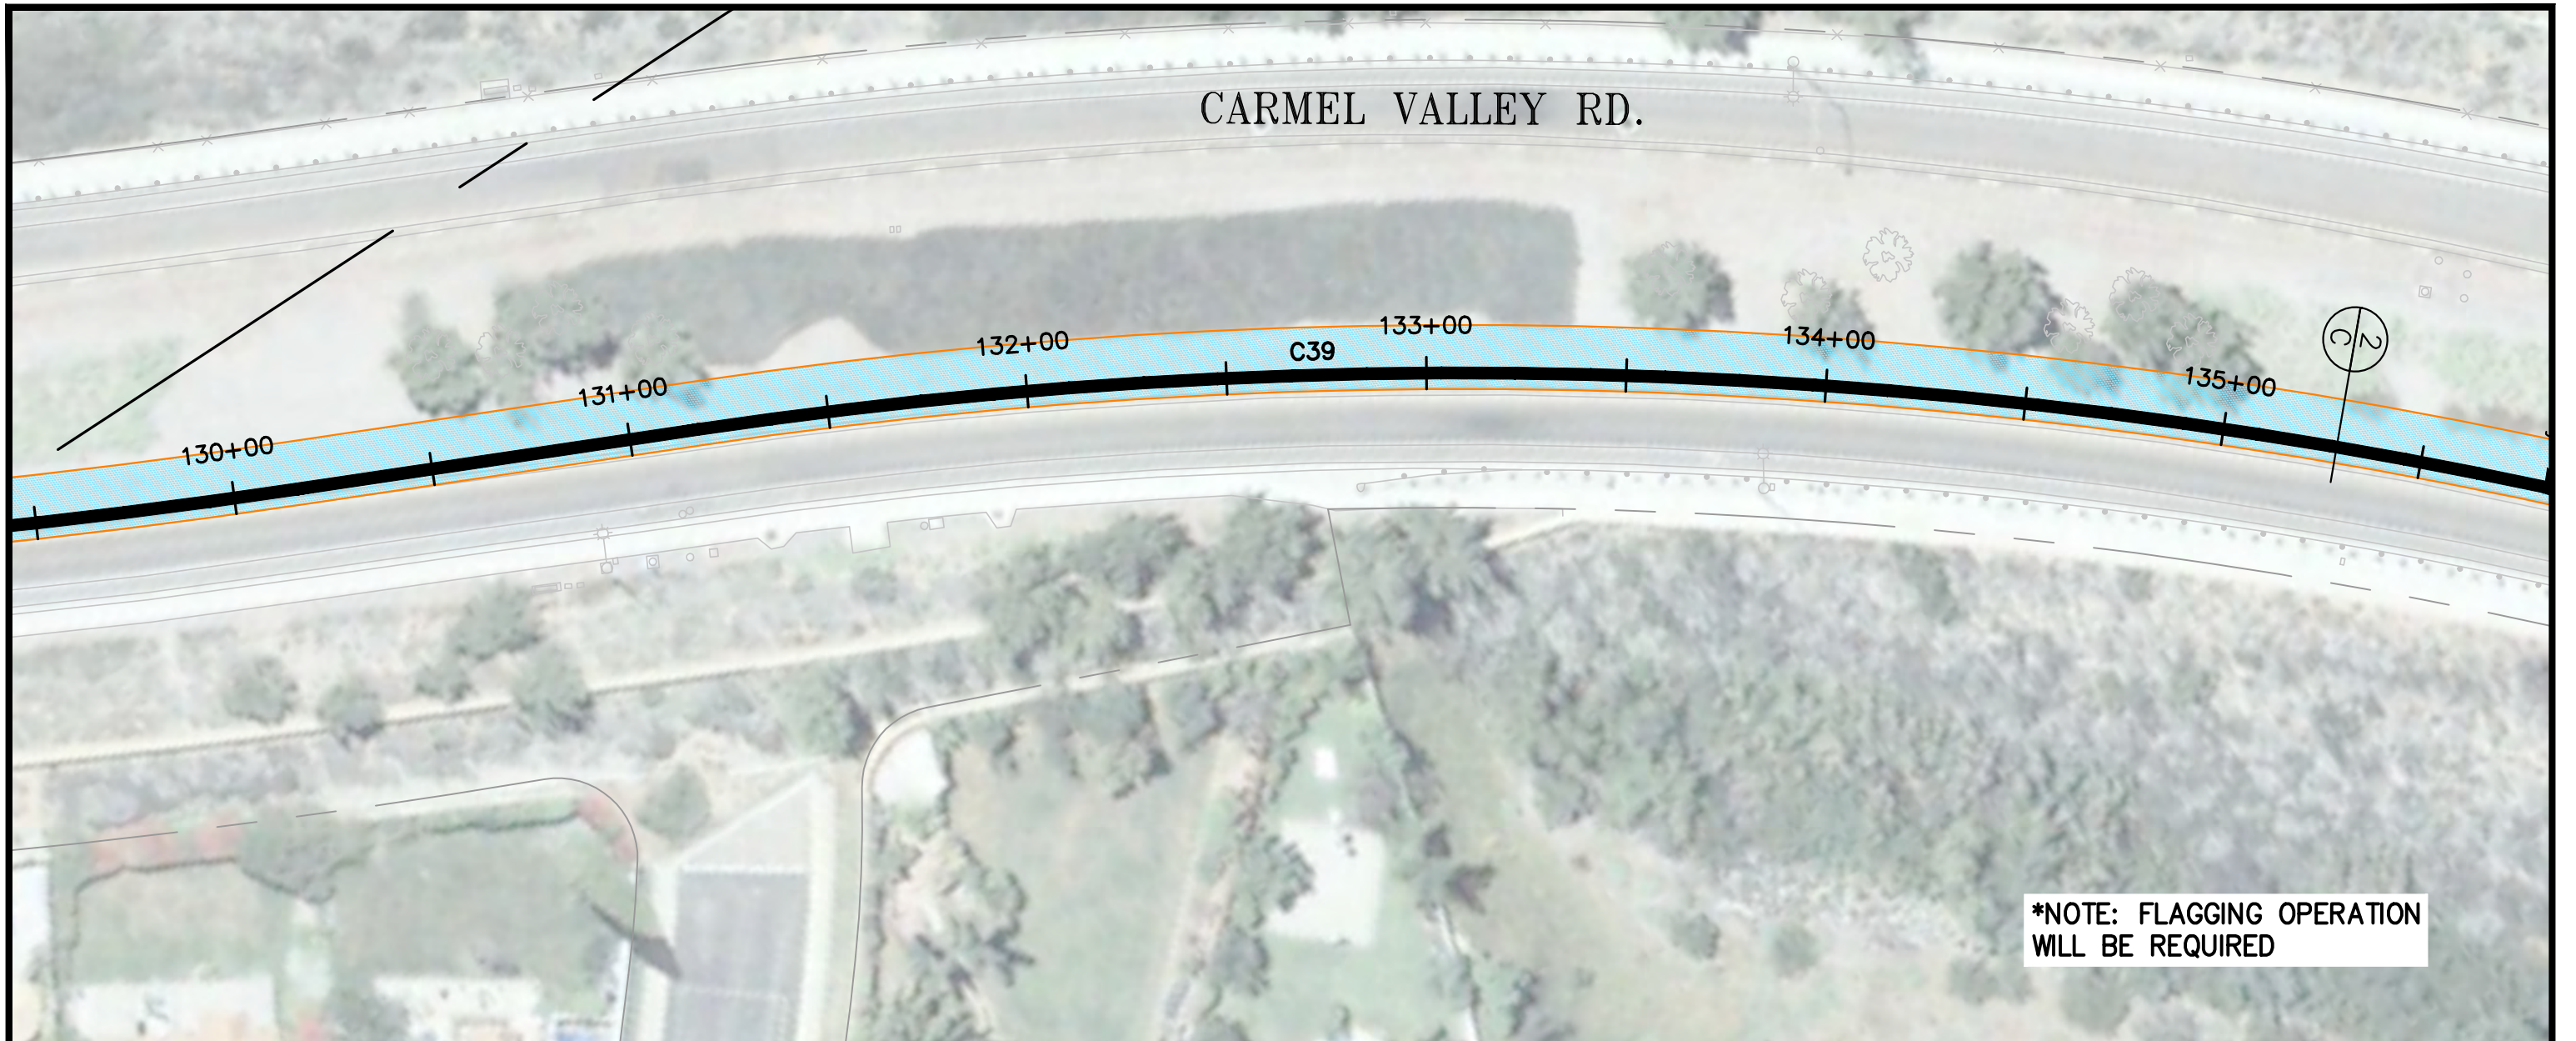


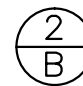
<p>NIV5 NOLTE VERTICAL FIVE NOLTE ASSOCIATES, INC.</p> <p>16070 AVENUE OF SCIENCE, SUITE 100 92128 SAN DIEGO, CA 606.886.0600 TEL. 606.886.0400 FAX WWW.NIV5.COM</p>	<p>UNDERGROUND SERVICE ALERT OF SOUTHERN CALIFORNIA</p> <p>CALL TOLL FREE 1-800-227-2800</p> <p>TWO WORKING DAYS BEFORE YOU DIG</p>	<table border="1" style="width: 100%; border-collapse: collapse; font-size: 8px;"> <tr> <td style="width: 15%;">DRAWN BY:</td> <td style="width: 15%;">NVS</td> <td style="width: 15%; text-align: center;">E</td> <td style="width: 15%;"></td> <td style="width: 15%;"></td> <td style="width: 15%;"></td> </tr> <tr> <td>DATE:</td> <td>9/15/14</td> <td style="text-align: center;">D</td> <td></td> <td></td> <td></td> </tr> <tr> <td>THO. BROS.:</td> <td>--</td> <td style="text-align: center;">C</td> <td></td> <td></td> <td></td> </tr> <tr> <td>PROJ. NO.:</td> <td>-----</td> <td style="text-align: center;">B</td> <td></td> <td></td> <td></td> </tr> <tr> <td>CONST. NO.:</td> <td>-----</td> <td style="text-align: center;">A</td> <td></td> <td></td> <td></td> </tr> <tr> <td colspan="2">PLAN & PROFILE</td> <td style="text-align: center;">-</td> <td></td> <td></td> <td></td> </tr> <tr> <td colspan="2">HORIZONTAL: 1"=40'</td> <td style="text-align: center;">-</td> <td></td> <td></td> <td></td> </tr> <tr> <td colspan="2">VERTICAL: 1"=10'</td> <td style="text-align: center;">-</td> <td></td> <td></td> <td></td> </tr> <tr> <td>REV</td> <td>BUDGET</td> <td>CONST</td> <td>ORDER</td> <td>CHANGE</td> <td>DWN</td> </tr> <tr> <td></td> <td></td> <td></td> <td></td> <td></td> <td>CHKD</td> </tr> <tr> <td></td> <td></td> <td></td> <td></td> <td></td> <td>APPY</td> </tr> <tr> <td></td> <td></td> <td></td> <td></td> <td></td> <td>DATE</td> </tr> </table>	DRAWN BY:	NVS	E				DATE:	9/15/14	D				THO. BROS.:	--	C				PROJ. NO.:	-----	B				CONST. NO.:	-----	A				PLAN & PROFILE		-				HORIZONTAL: 1"=40'		-				VERTICAL: 1"=10'		-				REV	BUDGET	CONST	ORDER	CHANGE	DWN						CHKD						APPY						DATE	<p>SAN DIEGO GAS & ELECTRIC TRANSMISSION ENGINEERING</p> <p>PRELIMINARY EXHIBIT VAULT LOCATIONS</p> <p>SCALE: 1"=40'</p>	<p>DR1-Q4 & Q57_SEGMENT B ALIGNMENT & WORKING LIMITS</p> <p>DRAWING NUMBER NV5-23</p> <p>SHEET 23 OF 30</p>
DRAWN BY:	NVS	E	
DATE:	9/15/14	D	
THO. BROS.:	--	C	
PROJ. NO.:	-----	B	
CONST. NO.:	-----	A	
PLAN & PROFILE		-	
HORIZONTAL: 1"=40'		-	
VERTICAL: 1"=10'		-	
REV	BUDGET	CONST	ORDER	CHANGE	DWN	
					CHKD	
					APPY	
					DATE	

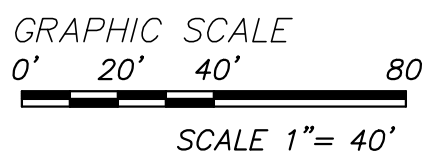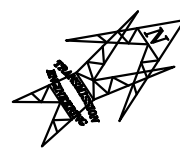

***NOTE: FLAGGING OPERATION WILL BE REQUIRED**



LEGEND

-  PROPOSED 230KV C TRENCH
-  RIGHT OF WAY
-  PROPOSED WORK AREA
-  230 KV VAULT
-  PROPOSED 3313HH
-  PROPOSED TRENCH WORK AREA
-  EXISTING TREE
-  DETAIL – PAGE/DETAIL NO.

**PRELIMINARY
NOT FOR CONSTRUCTION**


NIV5
NOLTE VERTICAL FIVE
NOLTE ASSOCIATES, INC.
16070 AVENUE OF SCIENCE, SUITE 100 SAN DIEGO, CA 92128
858.586.0600 TEL. 858.586.0400 FAX WWW.NIV5.COM

UNDERGROUND SERVICE ALERT
OF SOUTHERN CALIFORNIA
CALL TOLL FREE 1-800-227-2800
TWO WORKING DAYS BEFORE YOU DIG

DRAWN BY:	NVS	<i>E</i>																	
DATE:	9/15/14	<i>D</i>																	
THO. BROS.:	--	<i>C</i>																	
PROJ. NO.:	-----	<i>B</i>																	
CONST. NO.:	-----	<i>A</i>																	
PLAN & PROFILE		<i>A</i>																	
HORIZONTAL: 1"=40'		<i>-</i>																	
VERTICAL: 1"=10'		<i>-</i>																	
REV	BUDGET	CONST	ORDER																

SDGE SAN DIEGO GAS & ELECTRIC
TRANSMISSION ENGINEERING
PRELIMINARY EXHIBIT
VAULT LOCATIONS
SCALE: 1"=40' SHEET 24 OF 30

DR1-Q4 & Q57_SEGMENT B
ALIGNMENT & WORKING LIMITS
DRAWING NUMBER
NV5-24

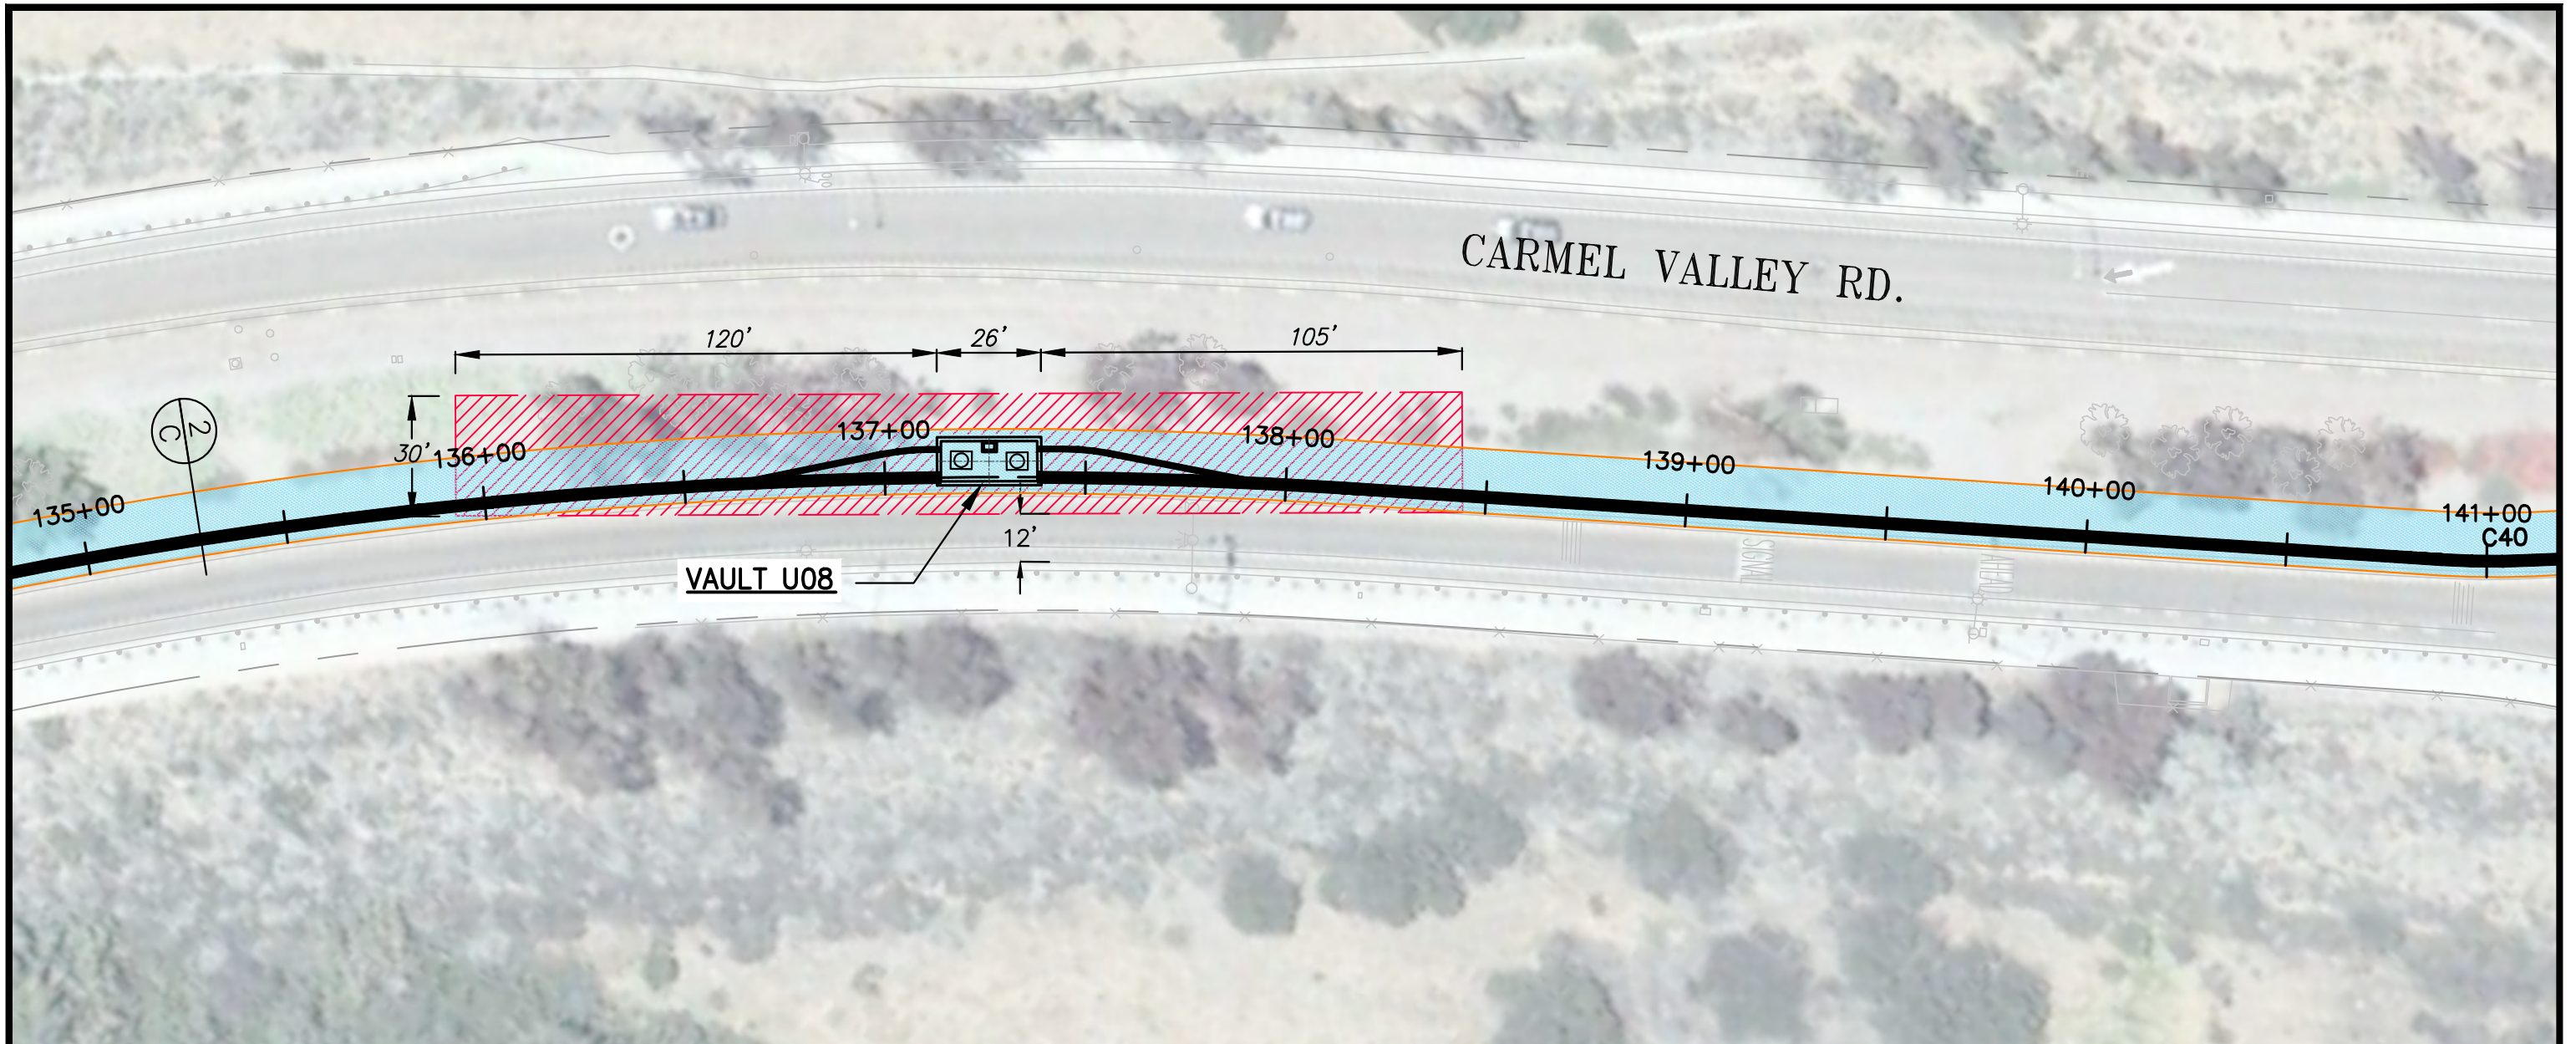
 









CARMEL VALLEY RD.

VAULT U08




C40

LEGEND


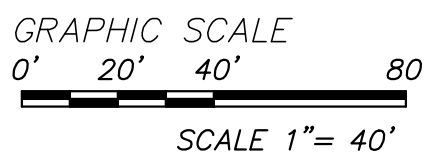
-  PROPOSED 230KV \bar{C} TRENCH
-  RIGHT OF WAY
-  PROPOSED WORK AREA
-  230 KV VAULT
-  PROPOSED 3313HH
-  PROPOSED TRENCH WORK AREA
-  EXISTING TREE
-  DETAIL – PAGE/DETAIL NO.



PRELIMINARY
NOT FOR CONSTRUCTION

 NIV5 NOLTE VERTICAL FIVE <small>NOLTE ASSOCIATES, INC.</small> 16070 AVENUE OF SCIENCE, SUITE 100 SAN DIEGO, CA 92128 858.586.0600 TEL. 858.586.0400 FAX WWW.NIV5.COM	 UNDERGROUND SERVICE ALERT <small>OF SOUTHERN CALIFORNIA</small> CALL TOLL FREE 1-800-227-2600 TWO WORKING DAYS BEFORE YOU DIG	DRAWN BY: NVS DATE: 9/15/14 THO. BROS.: -- PROJ. NO.: ---- CONST. NO.: ----	<table border="1" style="width: 100%; border-collapse: collapse;"> <tr><td style="width: 5%;">E</td><td style="width: 5%;"></td><td style="width: 5%;"></td><td style="width: 5%;"></td><td style="width: 5%;"></td><td style="width: 5%;"></td><td style="width: 5%;"></td><td style="width: 5%;"></td><td style="width: 5%;"></td><td style="width: 5%;"></td></tr> <tr><td>D</td><td></td><td></td><td></td><td></td><td></td><td></td><td></td><td></td><td></td></tr> <tr><td>C</td><td></td><td></td><td></td><td></td><td></td><td></td><td></td><td></td><td></td></tr> <tr><td>B</td><td></td><td></td><td></td><td></td><td></td><td></td><td></td><td></td><td></td></tr> <tr><td>A</td><td></td><td></td><td></td><td></td><td></td><td></td><td></td><td></td><td></td></tr> <tr><td>---</td><td></td><td></td><td></td><td></td><td></td><td></td><td></td><td></td><td></td></tr> <tr><td>---</td><td></td><td></td><td></td><td></td><td></td><td></td><td></td><td></td><td></td></tr> </table>	E										D										C										B										A										---										---										 SAN DIEGO GAS & ELECTRIC TRANSMISSION ENGINEERING PRELIMINARY EXHIBIT VAULT LOCATIONS	DR1-Q4 & Q57_SEGMENT B ALIGNMENT & WORKING LIMITS DRAWING NUMBER NV5-25
		E	
D	
C	
B	
A	

		PLAN & PROFILE HORIZONTAL: 1"=40' VERTICAL: 1"=10' TRENCH & SUBSTRUCTURES CHANGE	<table border="1" style="width: 100%; border-collapse: collapse;"> <tr><th>REV</th><th>BUDGET</th><th>CONST</th><th>ORDER</th><th>DATE</th></tr> <tr><td> </td><td> </td><td> </td><td> </td><td> </td></tr> <tr><td> </td><td> </td><td> </td><td> </td><td> </td></tr> <tr><td> </td><td> </td><td> </td><td> </td><td> </td></tr> <tr><td> </td><td> </td><td> </td><td> </td><td> </td></tr> </table>	REV	BUDGET	CONST	ORDER	DATE																					SCALE: 1"=40' SHEET 25 OF 30	
REV	BUDGET	CONST	ORDER	DATE	

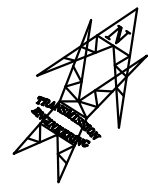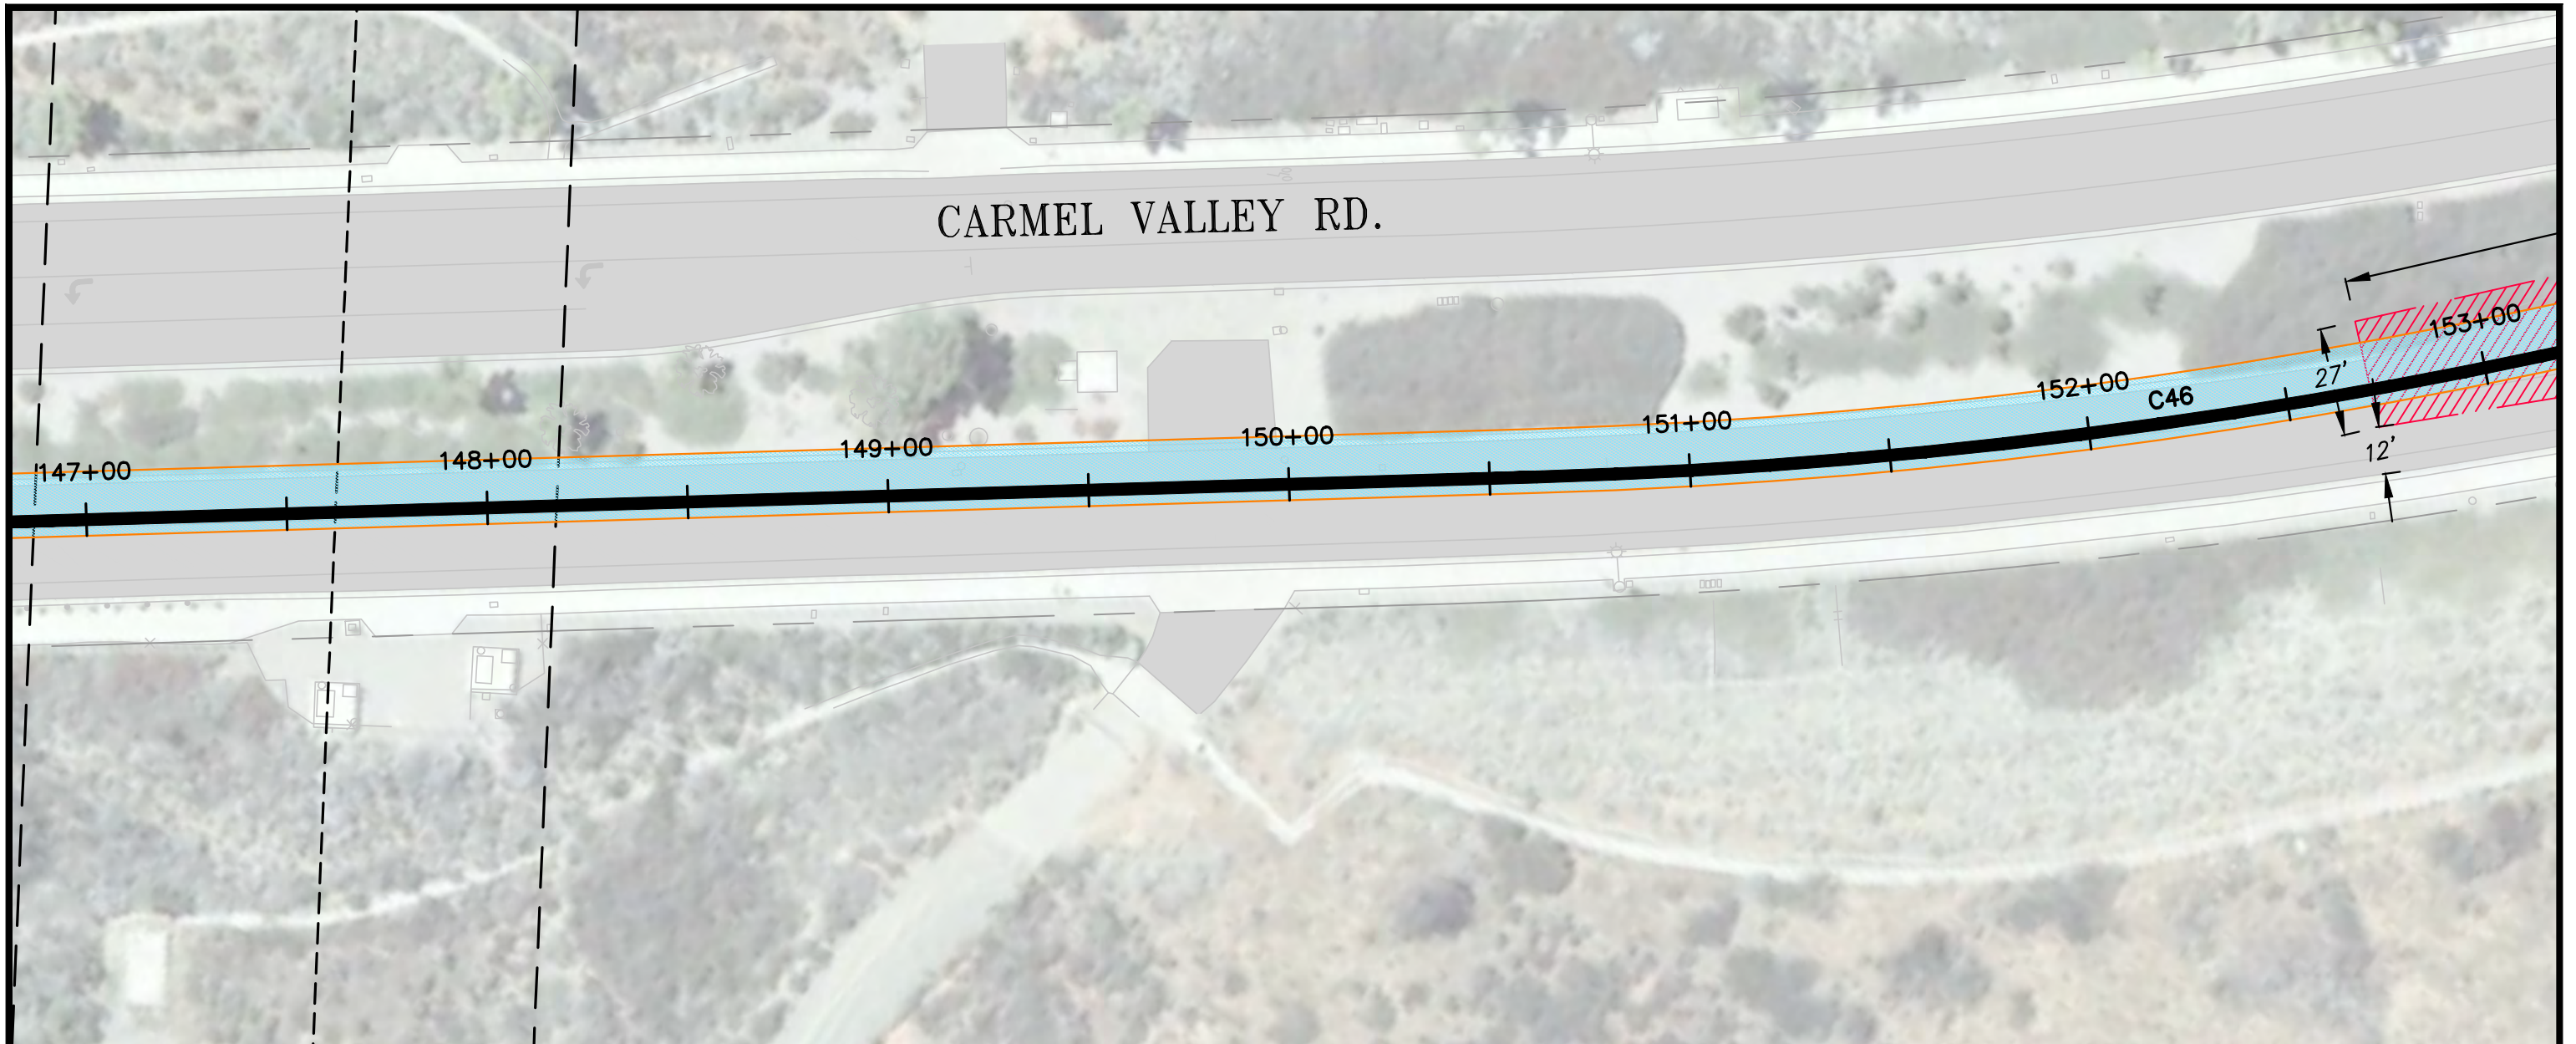

GRAPHIC SCALE
 0' 20' 40' 80'
 SCALE 1" = 40'

LEGEND

- PROPOSED 230KV \varnothing TRENCH
- RIGHT OF WAY
- PROPOSED WORK AREA
- 230 KV VAULT
- PROPOSED 3313HH
- PROPOSED TRENCH WORK AREA
- EXISTING TREE
- DETAIL – PAGE/DETAIL NO.

PRELIMINARY
NOT FOR CONSTRUCTION


NIV5
 NOLTE VERTICAL FIVE
 NOLTE ASSOCIATES, INC.
 16070 AVENUE OF SCIENCE, SUITE 100
 SAN DIEGO, CA 92128
 858.586.0600 TEL. 858.586.0400 FAX
 WWW.NIV5.COM



DRAWN BY:	NVS	E																		
DATE:	9/15/14	D																		
THO. BROS.:	--	C																		
PROJ. NO.:	-----	B																		
CONST. NO.:	-----	A																		
PLAN & PROFILE																				
HORIZONTAL:	1"=40'																			
VERTICAL:	1"=10'																			
REV	BUDGET	CONST	ORDER																	


SDGE SAN DIEGO GAS & ELECTRIC
 TRANSMISSION ENGINEERING
 PRELIMINARY EXHIBIT
 VAULT LOCATIONS
 SCALE: 1"=40' SHEET 27 OF 30

DR1-Q4 & Q57_SEGMENT B
 ALIGNMENT & WORKING LIMITS
 DRAWING NUMBER
 NV5-27

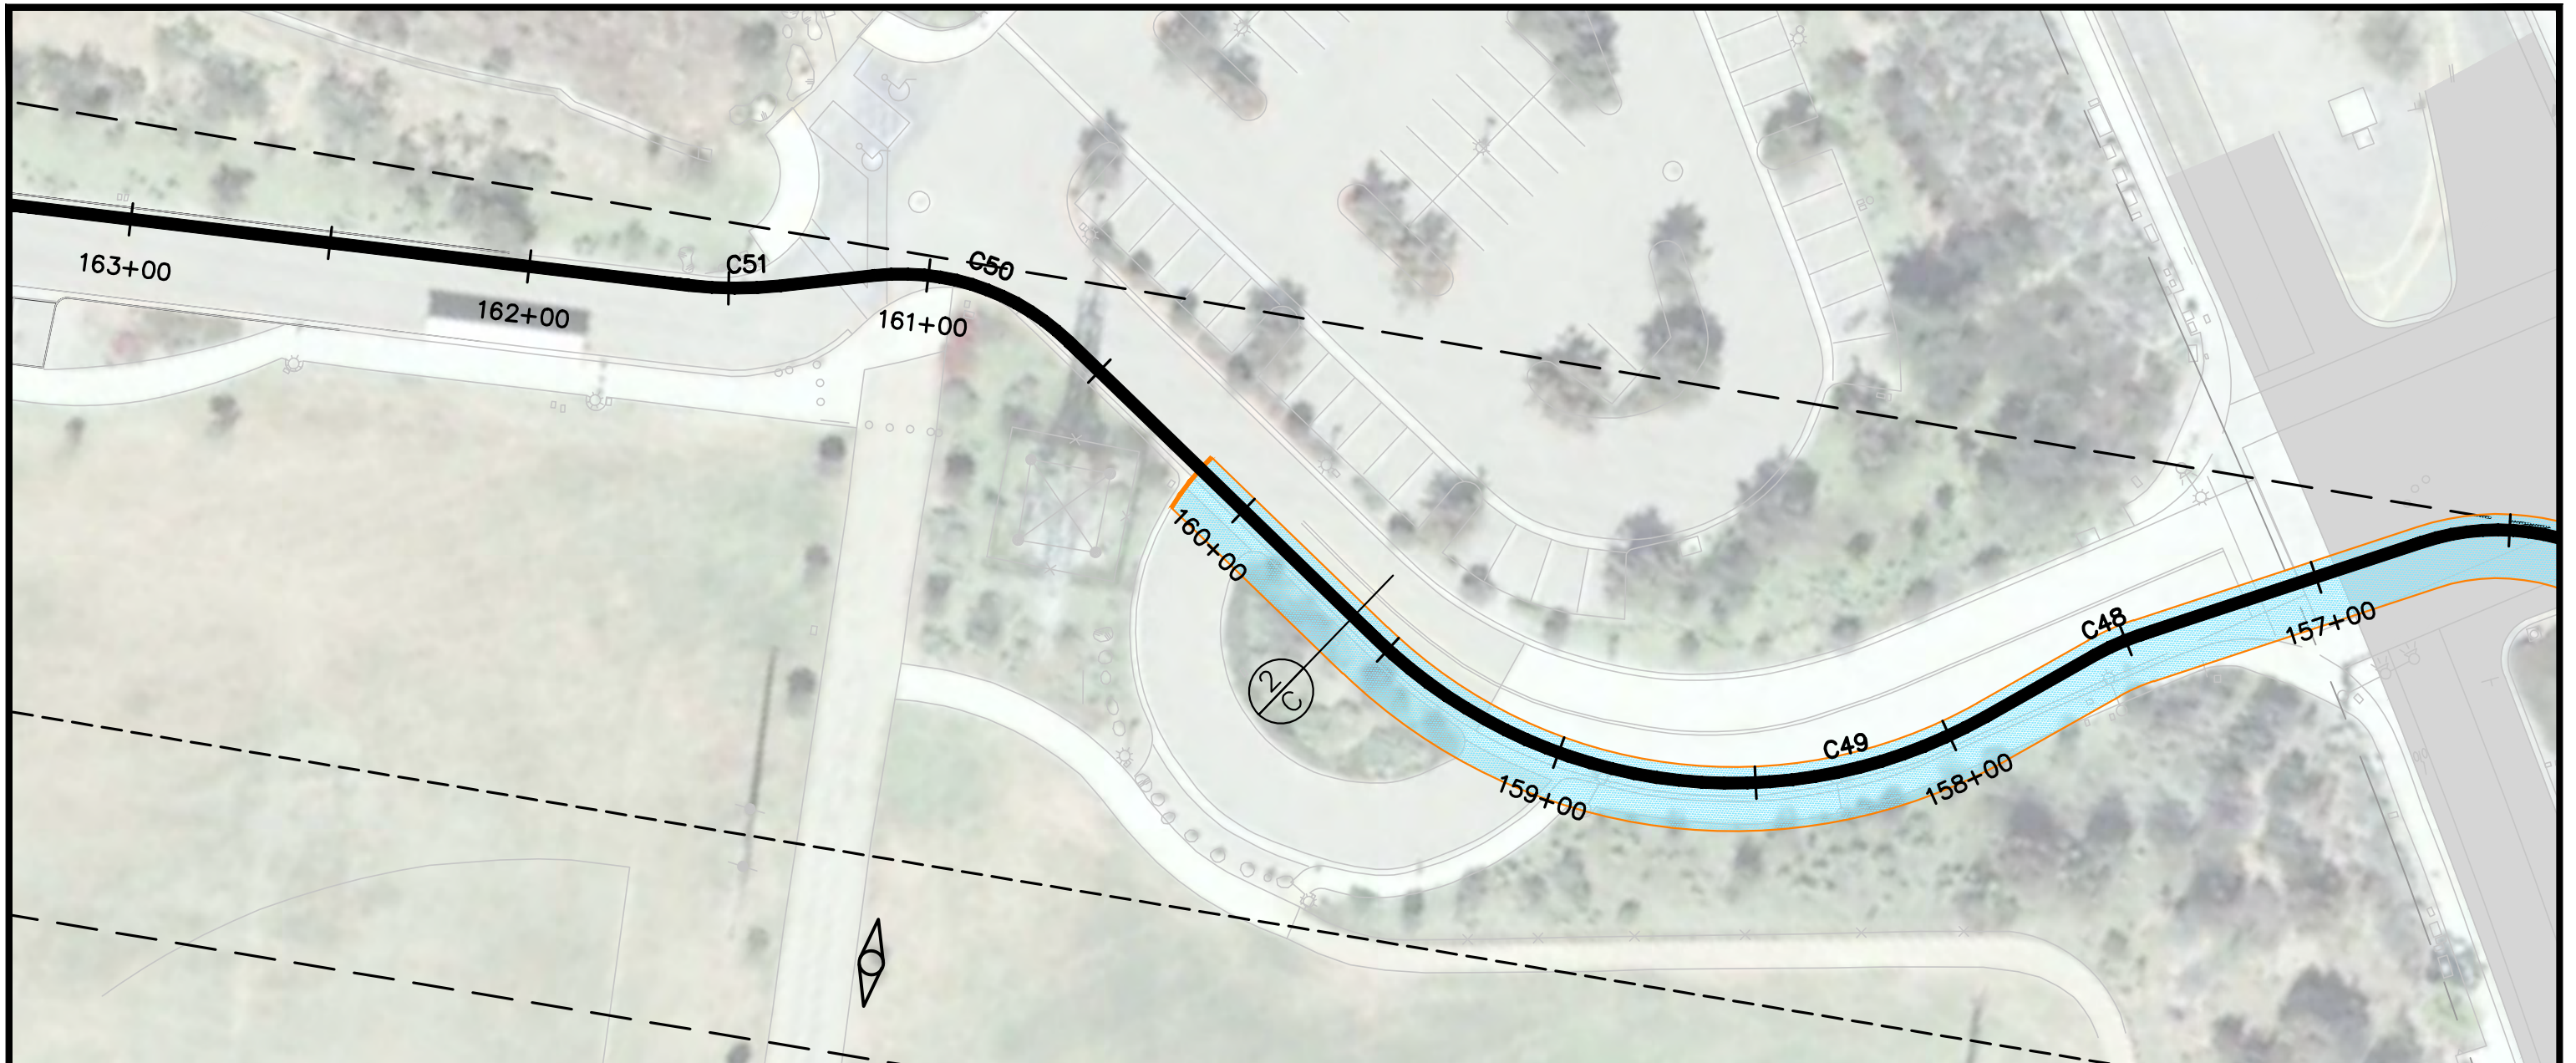

LEGEND

- PROPOSED 230KV \mathcal{C} TRENCH
- RIGHT OF WAY
- PROPOSED WORK AREA
- 230 KV VAULT
- PROPOSED 3313HH
- PROPOSED TRENCH WORK AREA
- EXISTING TREE
- DETAIL – PAGE/DETAIL NO.

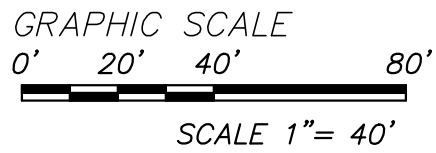

PRELIMINARY
NOT FOR CONSTRUCTION

NIV5
NOLTE VERTICAL FIVE
NOLTE ASSOCIATES, INC.

16070 AVENUE OF SCIENCE, SUITE 100 SAN DIEGO, CA 92128
858.586.0600 TEL. 858.586.0400 FAX WWW.NIV5.COM

UNDERGROUND SERVICE ALERT
OF SOUTHERN CALIFORNIA

CALL TOLL FREE
1-800-227-2600

TWO WORKING DAYS BEFORE YOU DIG

DRAWN BY:	NVS	<i>E</i>																		
DATE:	9/15/14	<i>D</i>																		
THO. BROS.:	--	<i>C</i>																		
PROJ. NO.:	-----	<i>B</i>																		
CONST. NO.:	-----	<i>A</i>																		
PLAN & PROFILE																				
HORIZONTAL: 1"=40'																				
VERTICAL: 1"=10'																				
REV	BUDGET	CONST	ORDER	TRENCH & SUBSTRUCTURES		DWN	CHEK	APPY	DATE											
				CHANGE																

SDGE SAN DIEGO GAS & ELECTRIC
TRANSMISSION ENGINEERING




PRELIMINARY EXHIBIT
VAULT LOCATIONS

SCALE: 1" = 40'

SHEET 29 OF 30

DR1-Q4 & Q57_SEGMENT B
ALIGNMENT & WORKING LIMITS

DRAWING NUMBER
NV5-29

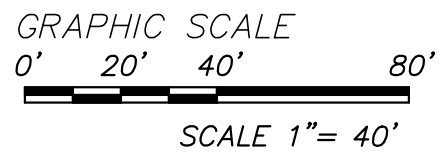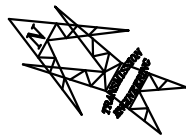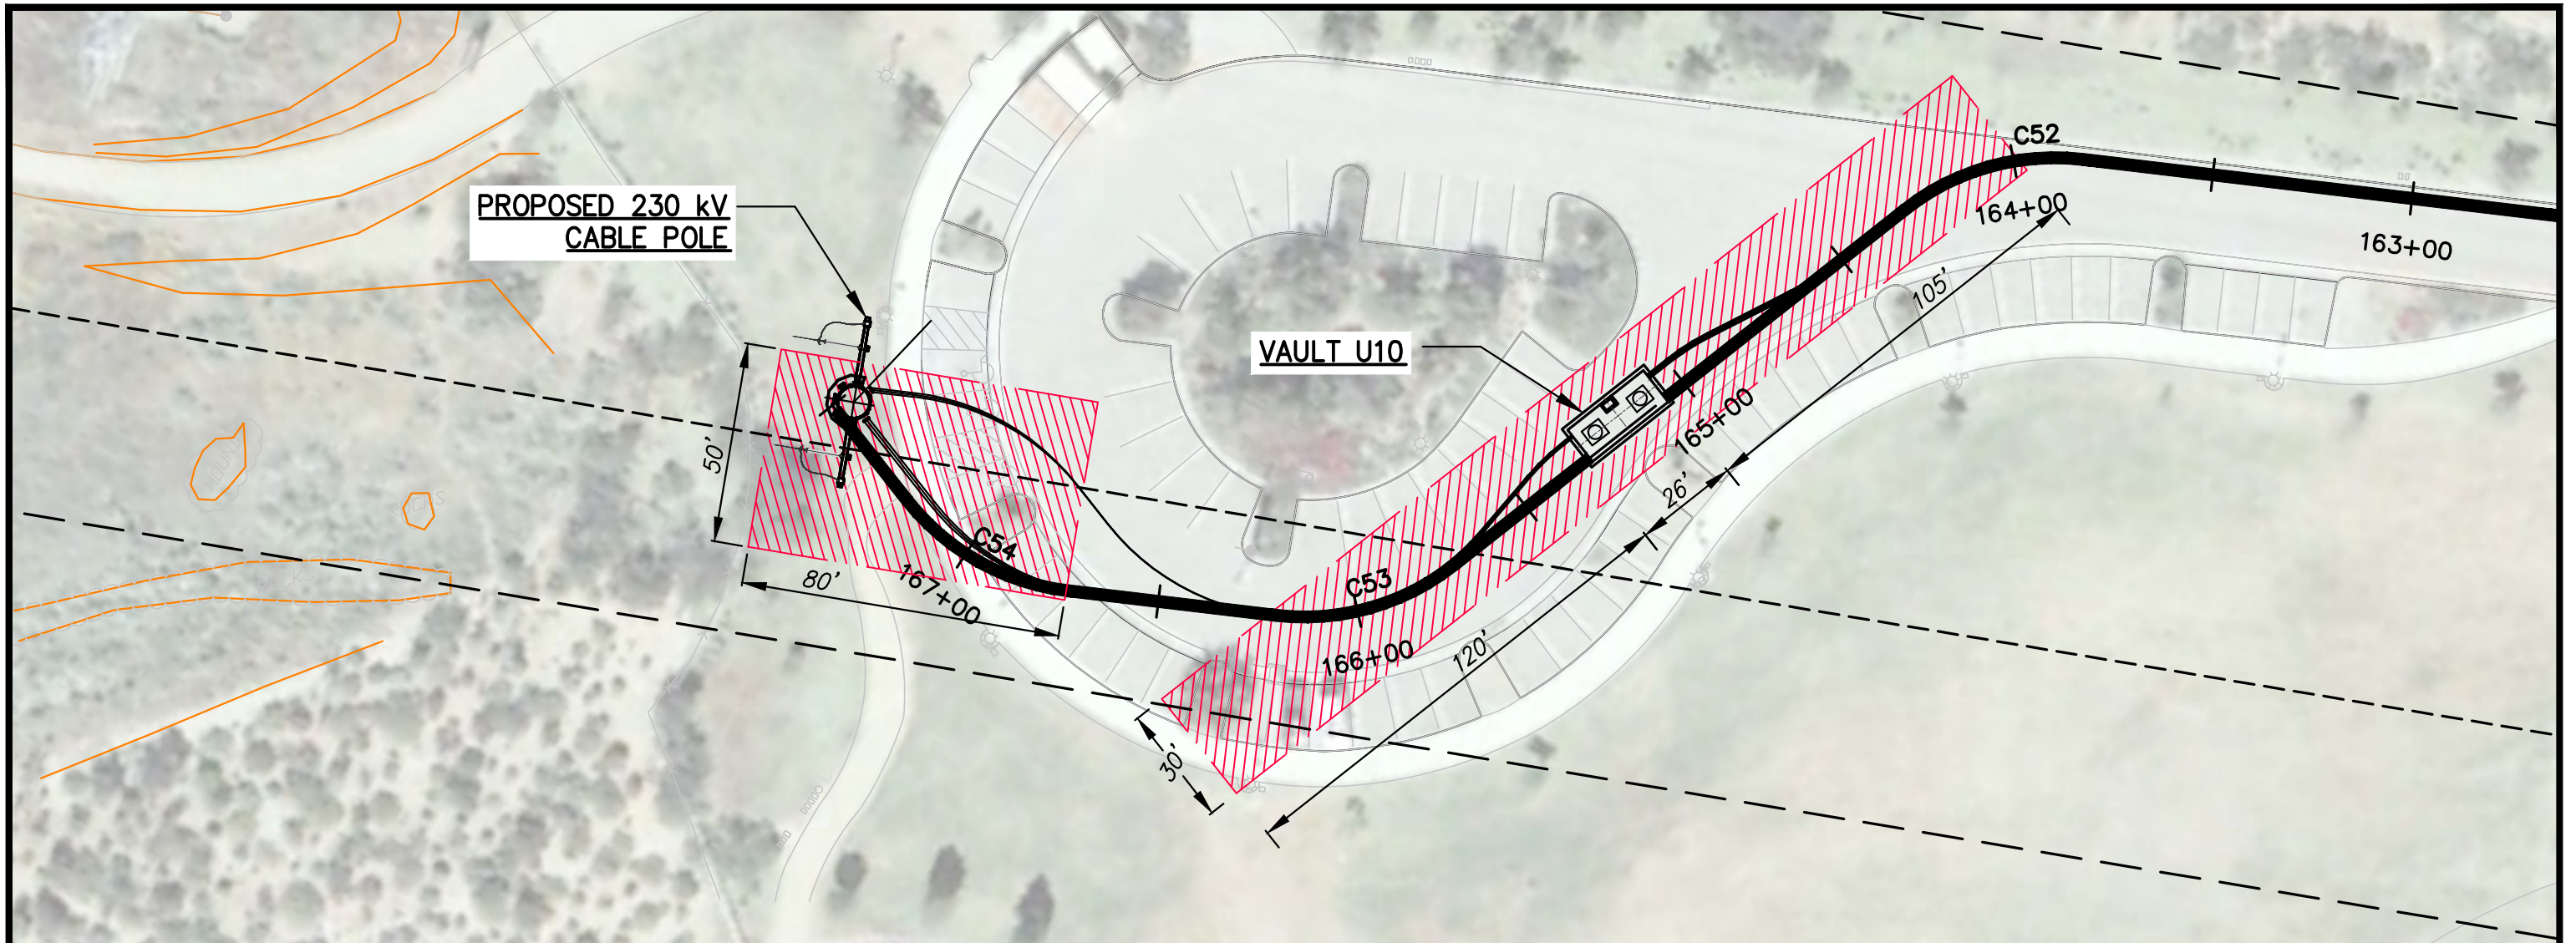

LEGEND

- PROPOSED 230KV \varnothing TRENCH
- RIGHT OF WAY
- PROPOSED WORK AREA
- 230 KV VAULT
- PROPOSED 3313HH
- PROPOSED TRENCH WORK AREA
- EXISTING TREE
- DETAIL – PAGE/DETAIL NO.

PRELIMINARY
NOT FOR CONSTRUCTION

NIV5
 NOLTE VERTICAL FIVE
 NOLTE ASSOCIATES, INC.
 16070 AVENUE OF SCIENCE, SUITE 100 SAN DIEGO, CA 92128
 858.586.0600 TEL. 858.586.0400 FAX WWW.NIV5.COM



DRAWN BY:	NVS	E																		
DATE:	9/15/14	D																		
THO. BROS.:	--	C																		
PROJ. NO.:	-----	B																		
CONST. NO.:	-----	A																		
PLAN & PROFILE																				
HORIZONTAL: 1"=40'																				
VERTICAL: 1"=10'																				
REV	BUDGET	CONST	ORDER																	

SDGE SAN DIEGO GAS & ELECTRIC
 TRANSMISSION ENGINEERING
 PRELIMINARY EXHIBIT
 VAULT LOCATIONS
 SCALE: 1"=40' SHEET 30 OF 30

DR1-Q4 & Q57_SEGMENT B
 ALIGNMENT & WORKING LIMITS
 DRAWING NUMBER
 NV5-30