




PLAN VIEW

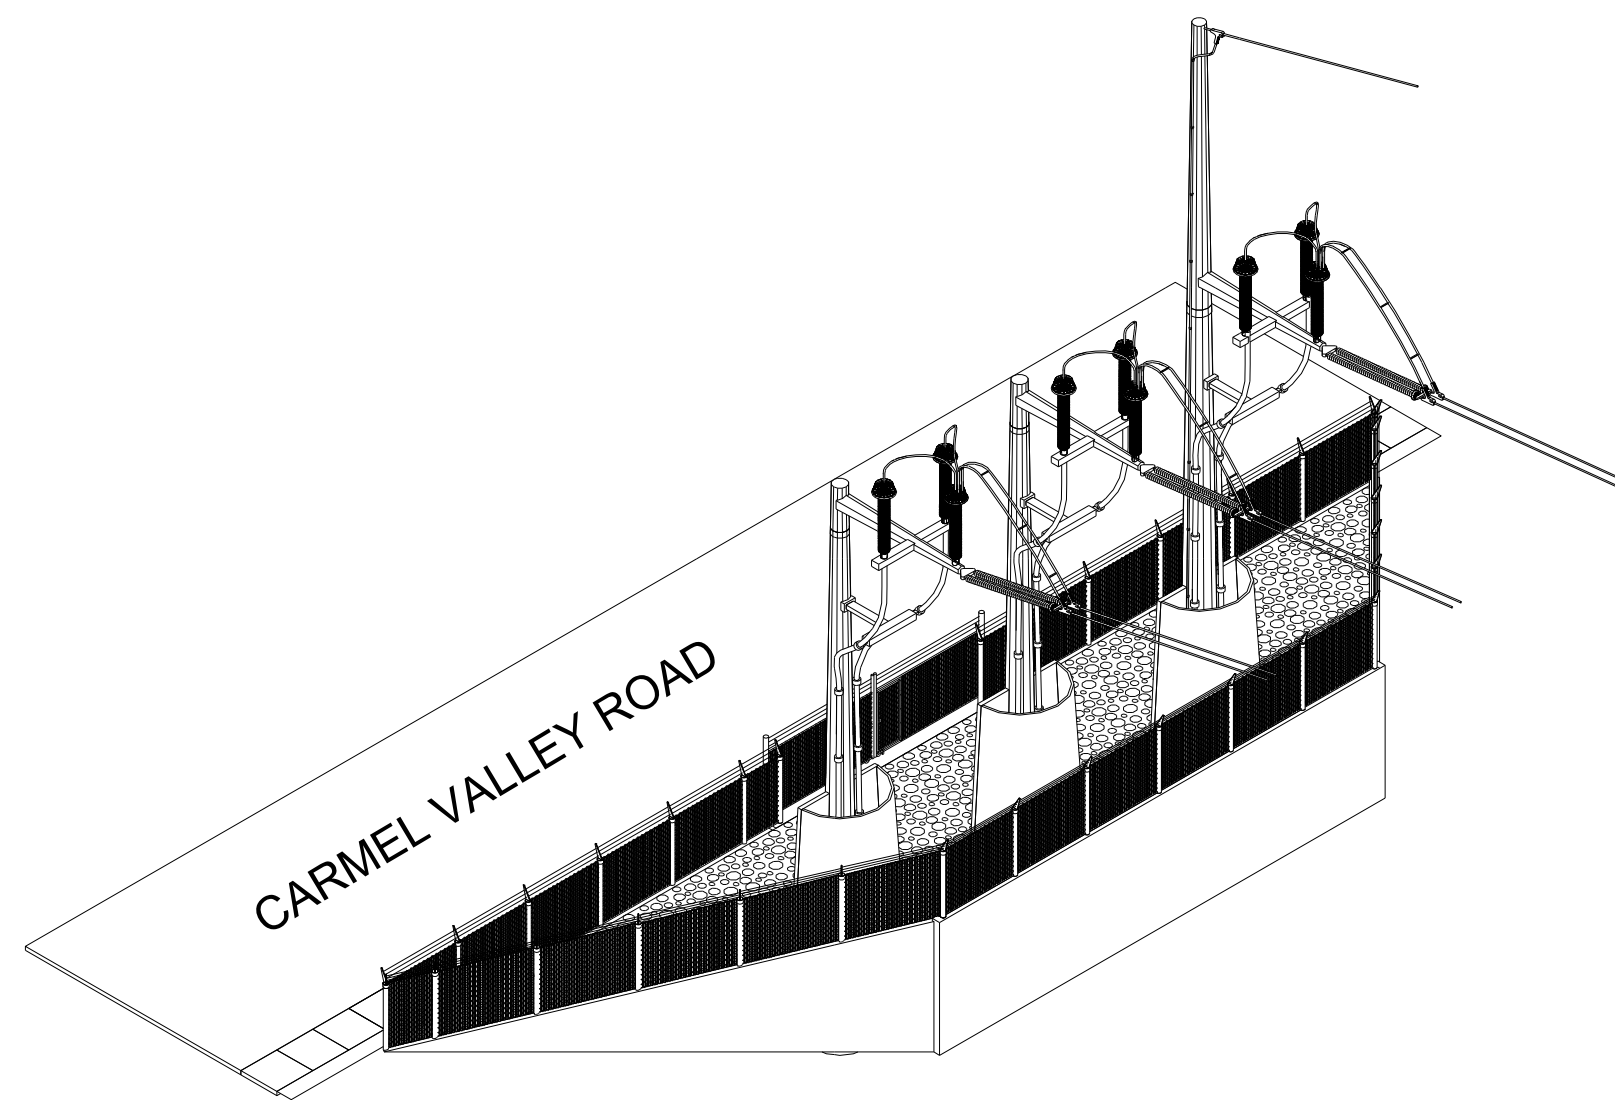


REAR ISOMETRIC VIEW

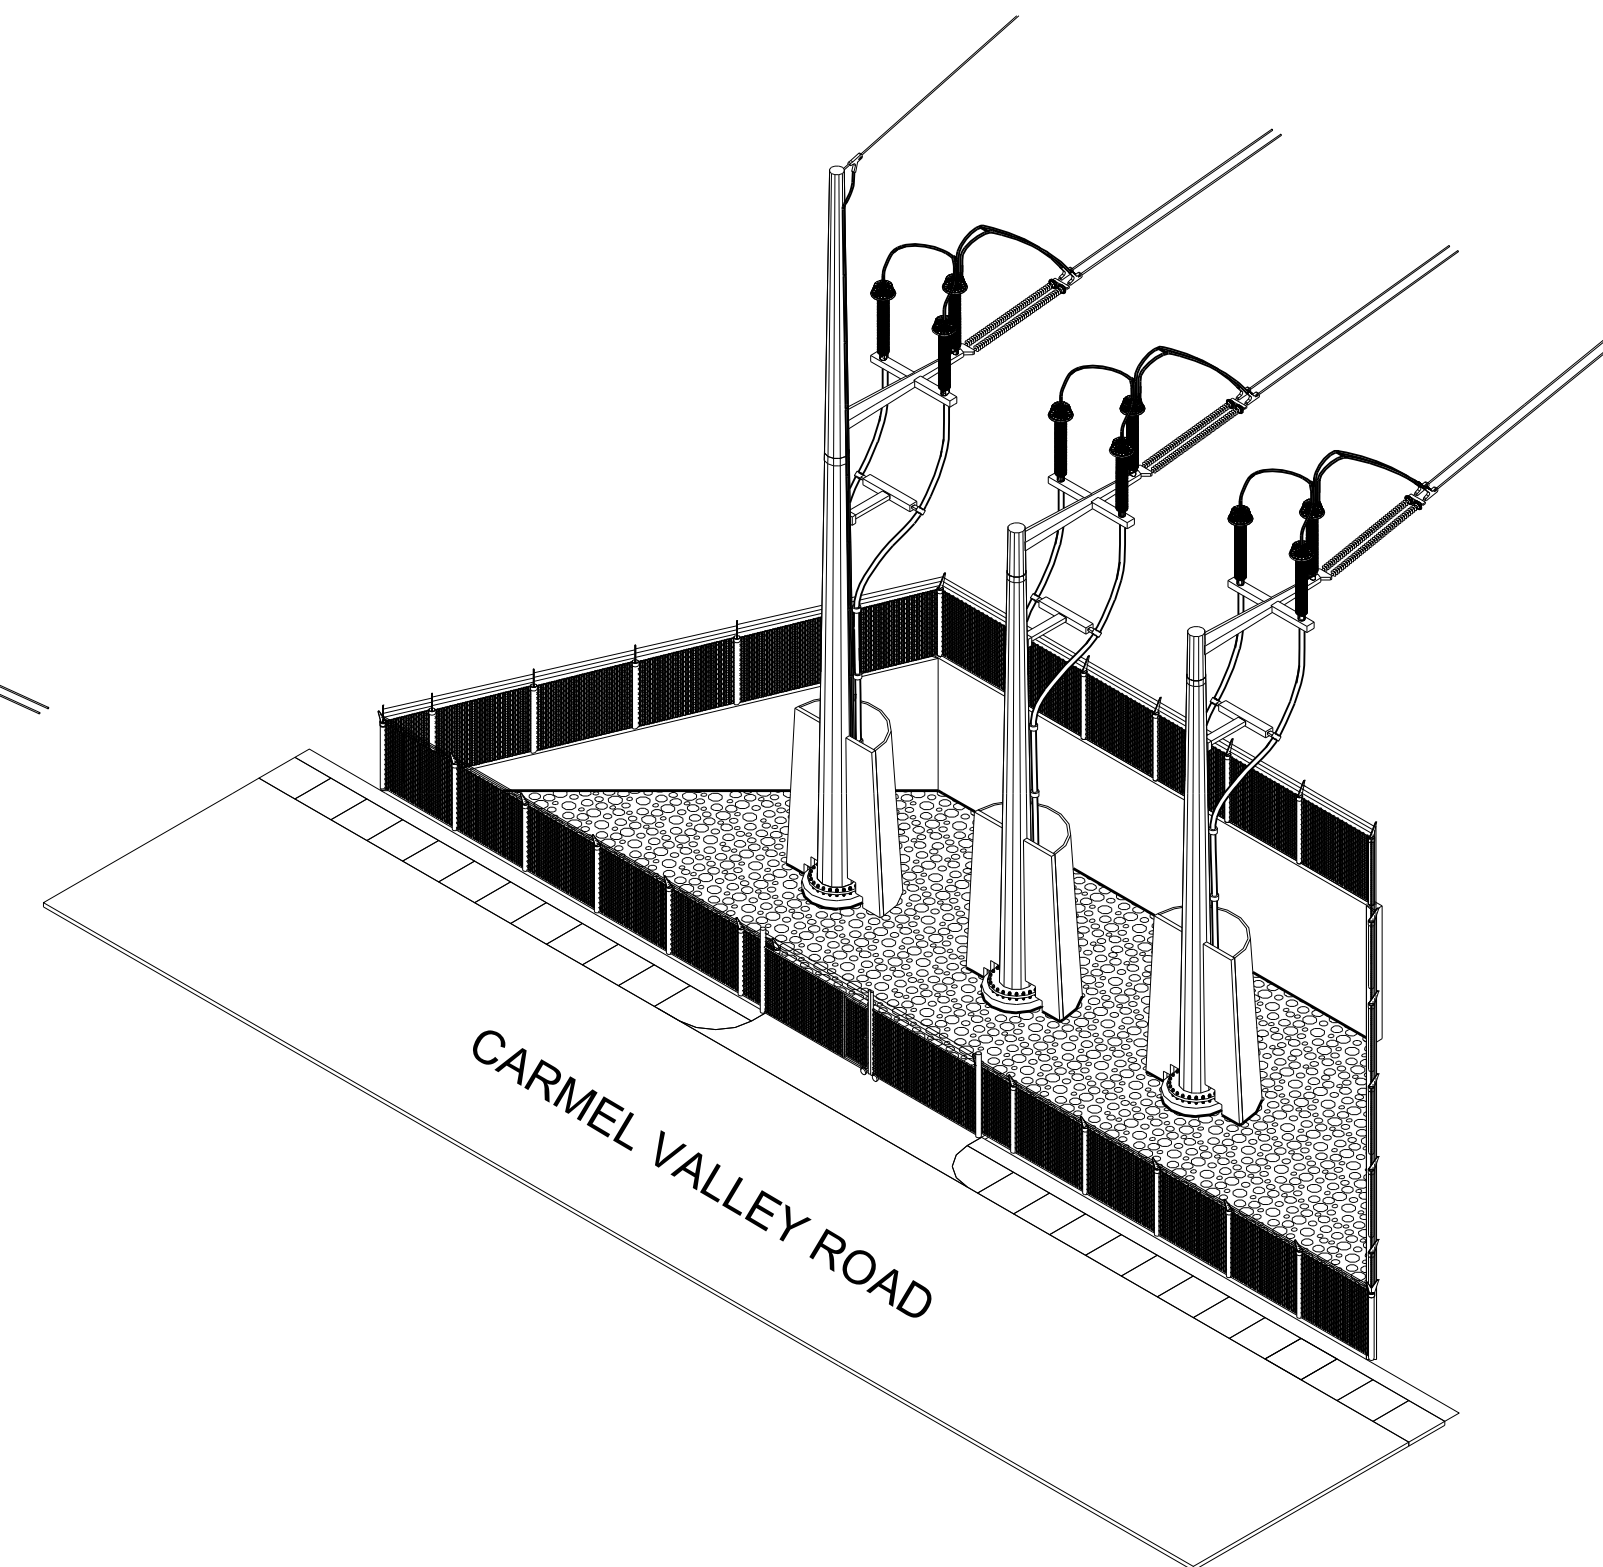


ISOMETRIC VIEW

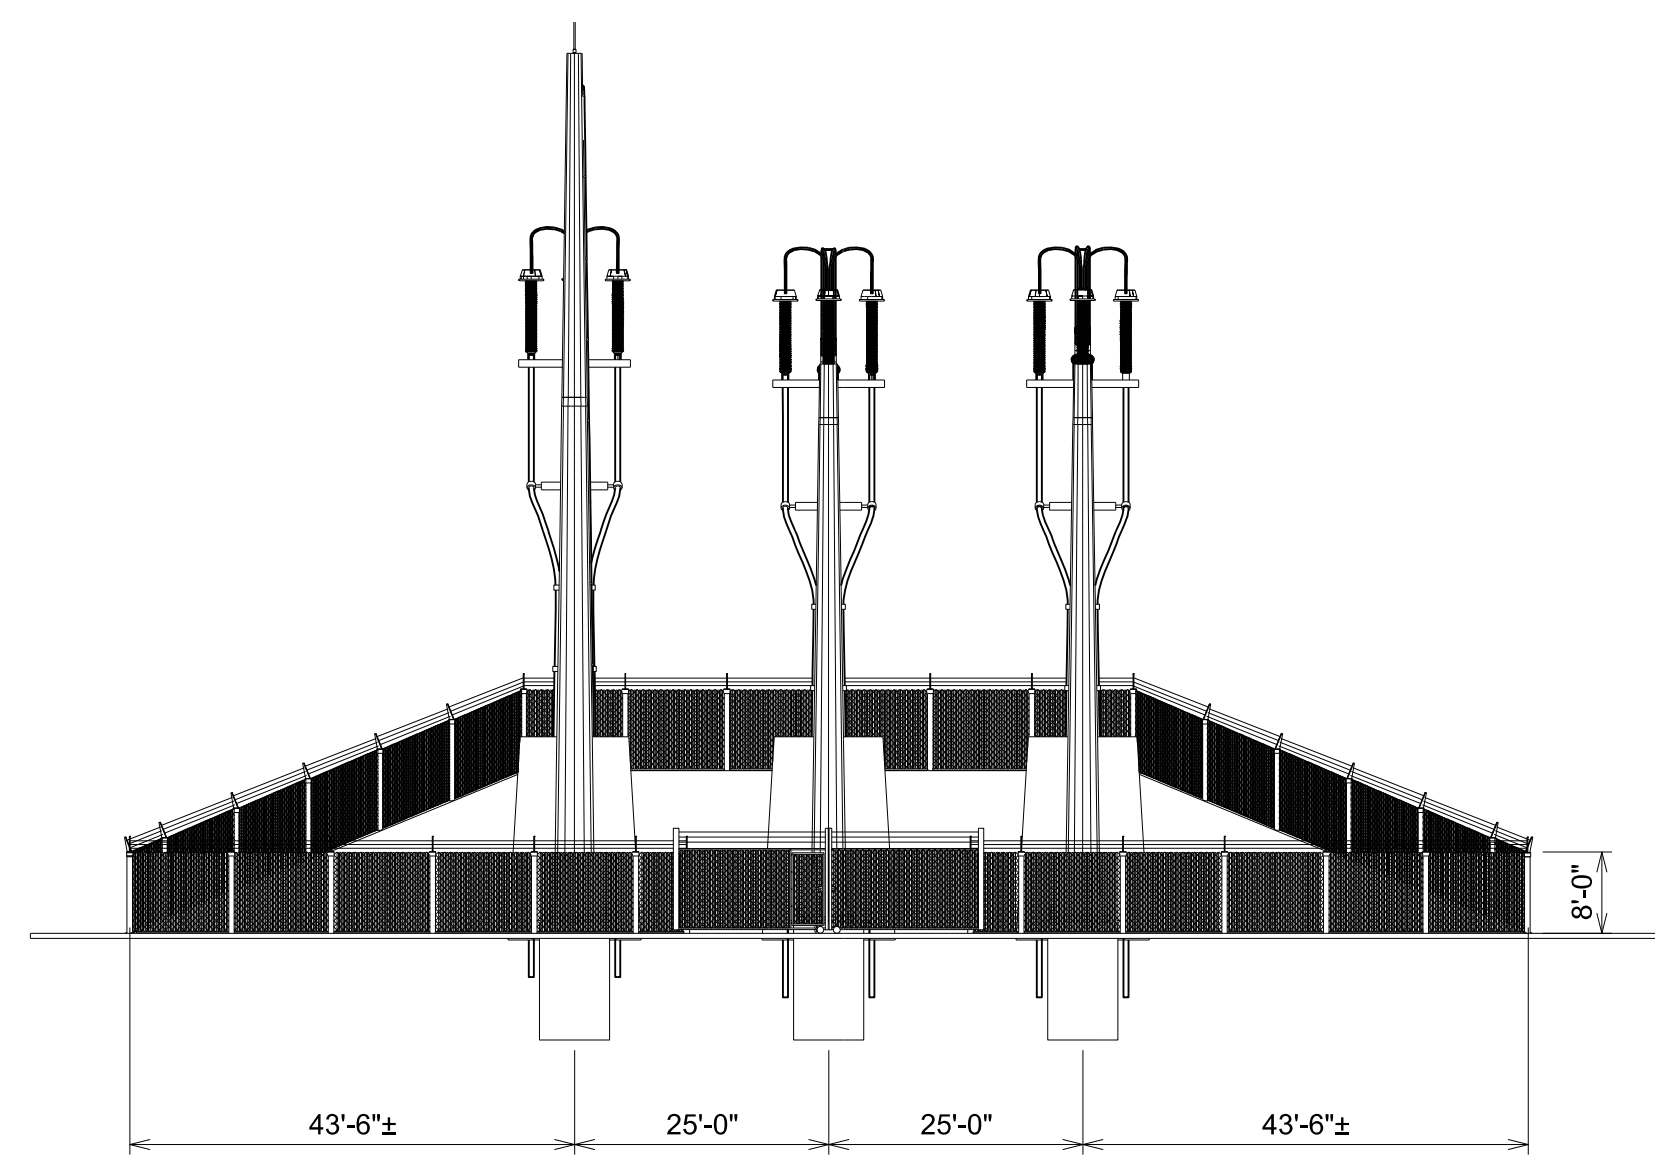

FRONT VIEW

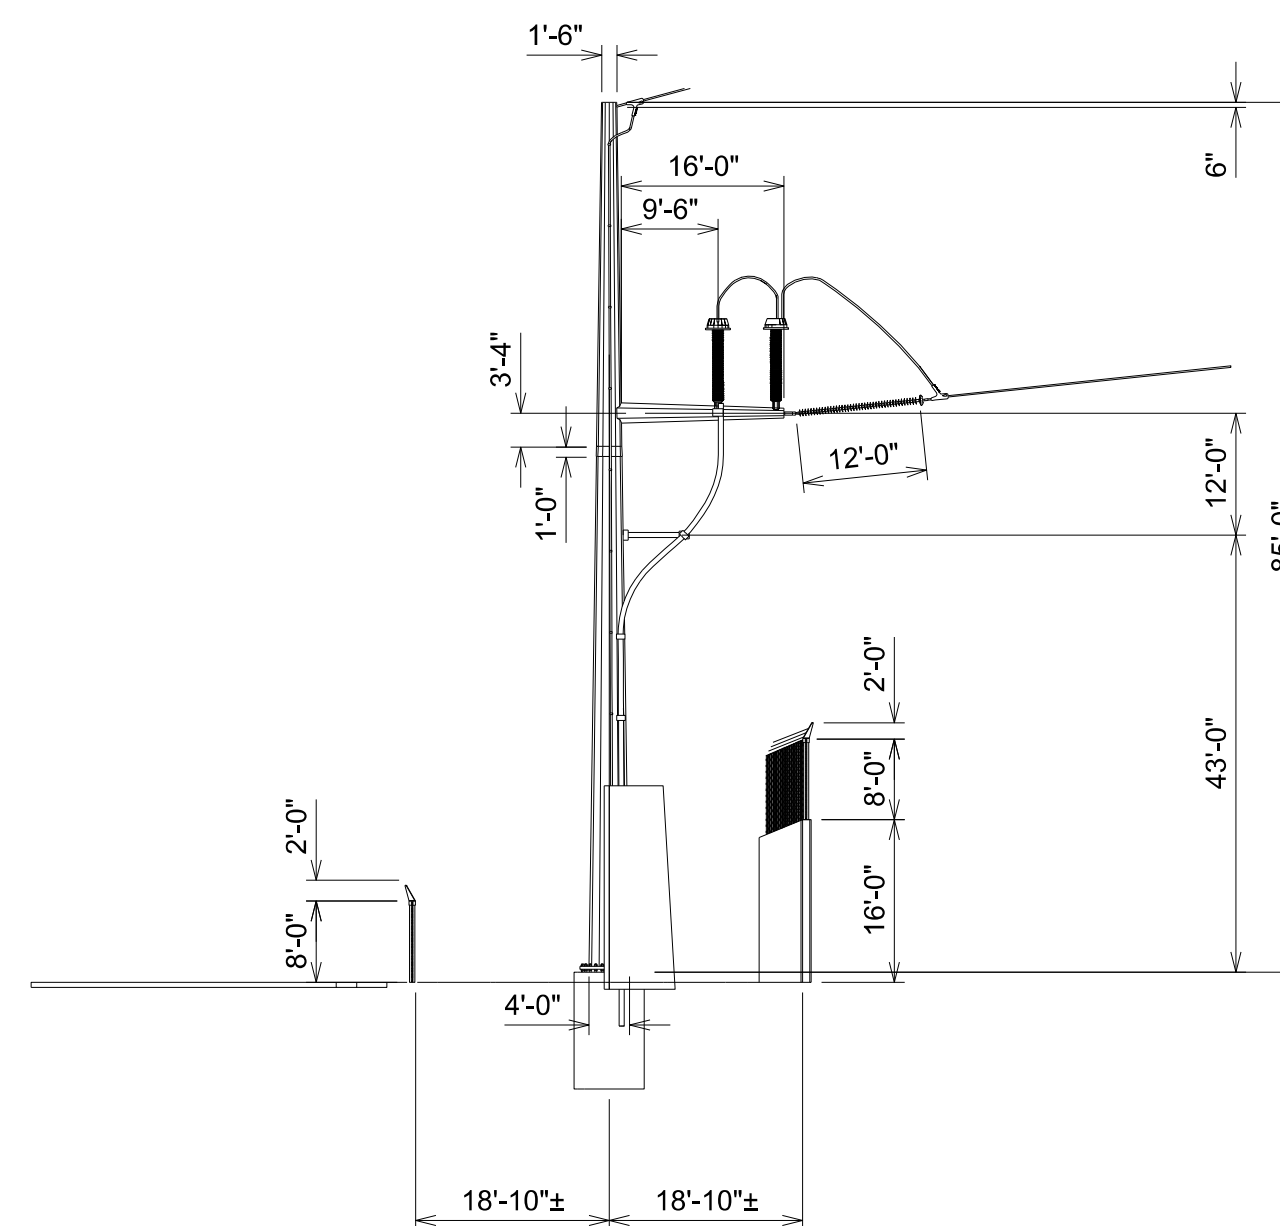

85' POLE SIDE VIEW

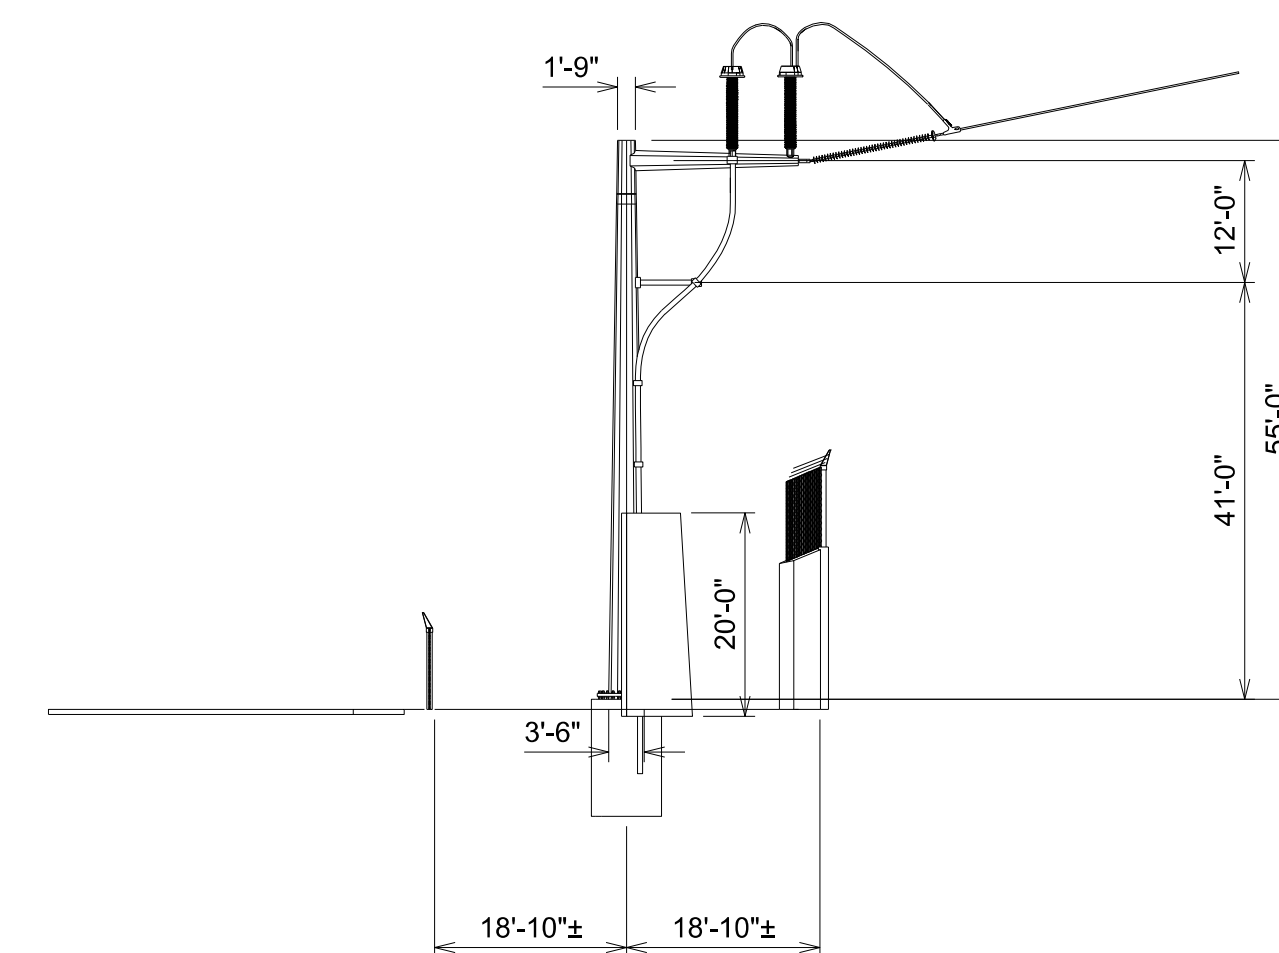

55' POLE SIDE VIEW

PRELIMINARY - NOT FOR CONSTRUCTION



10/22/2013

SX-PQ 230 KV  
PROPOSED 3-POLE  
CABLE POLE AT  
CARMEL VALLEY ROAD