

Talega-Escondido/Valley-Serrano 500-kV Interconnect Project
Lake Elsinore Advanced Pumped Storage Project
Facilities Plan Key Map

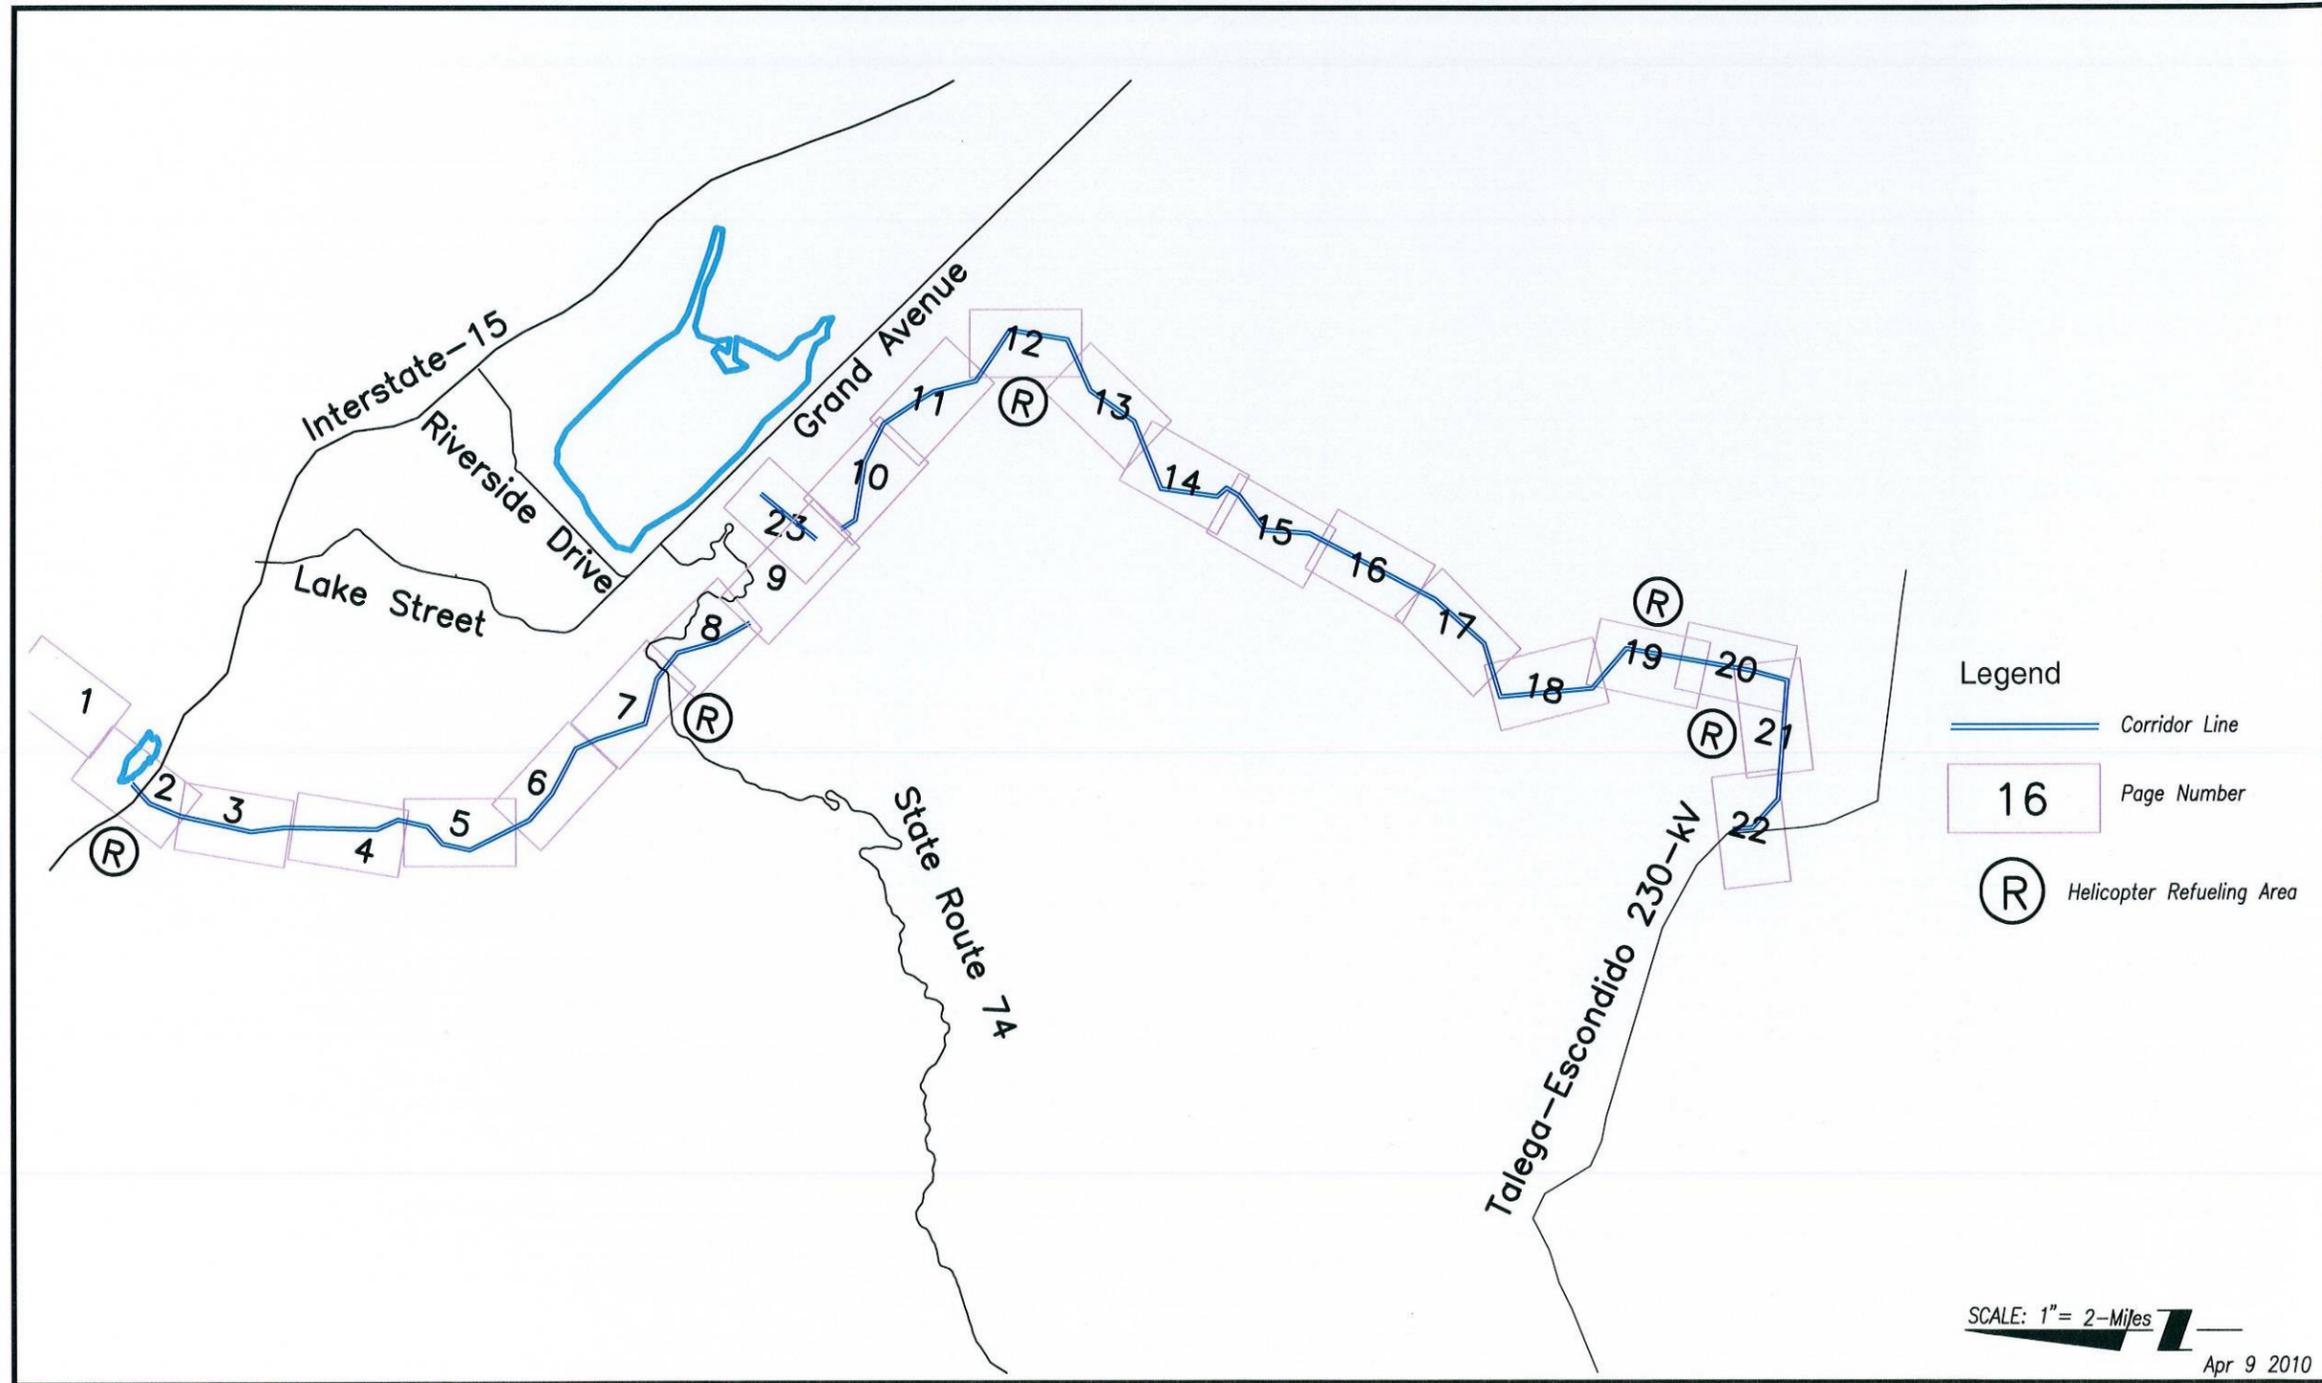


Figure 3.1.1-4: (Index) Talega-Escondido/Valley-Serrano 500 kV Interconnect Project
Source: The Nevada Hydro Company

Talega-Escondido/Valley-Serrano 500-kV Interconnect Project
LakeElsinore Advanced Pumped Storage Project

Facilities Plan

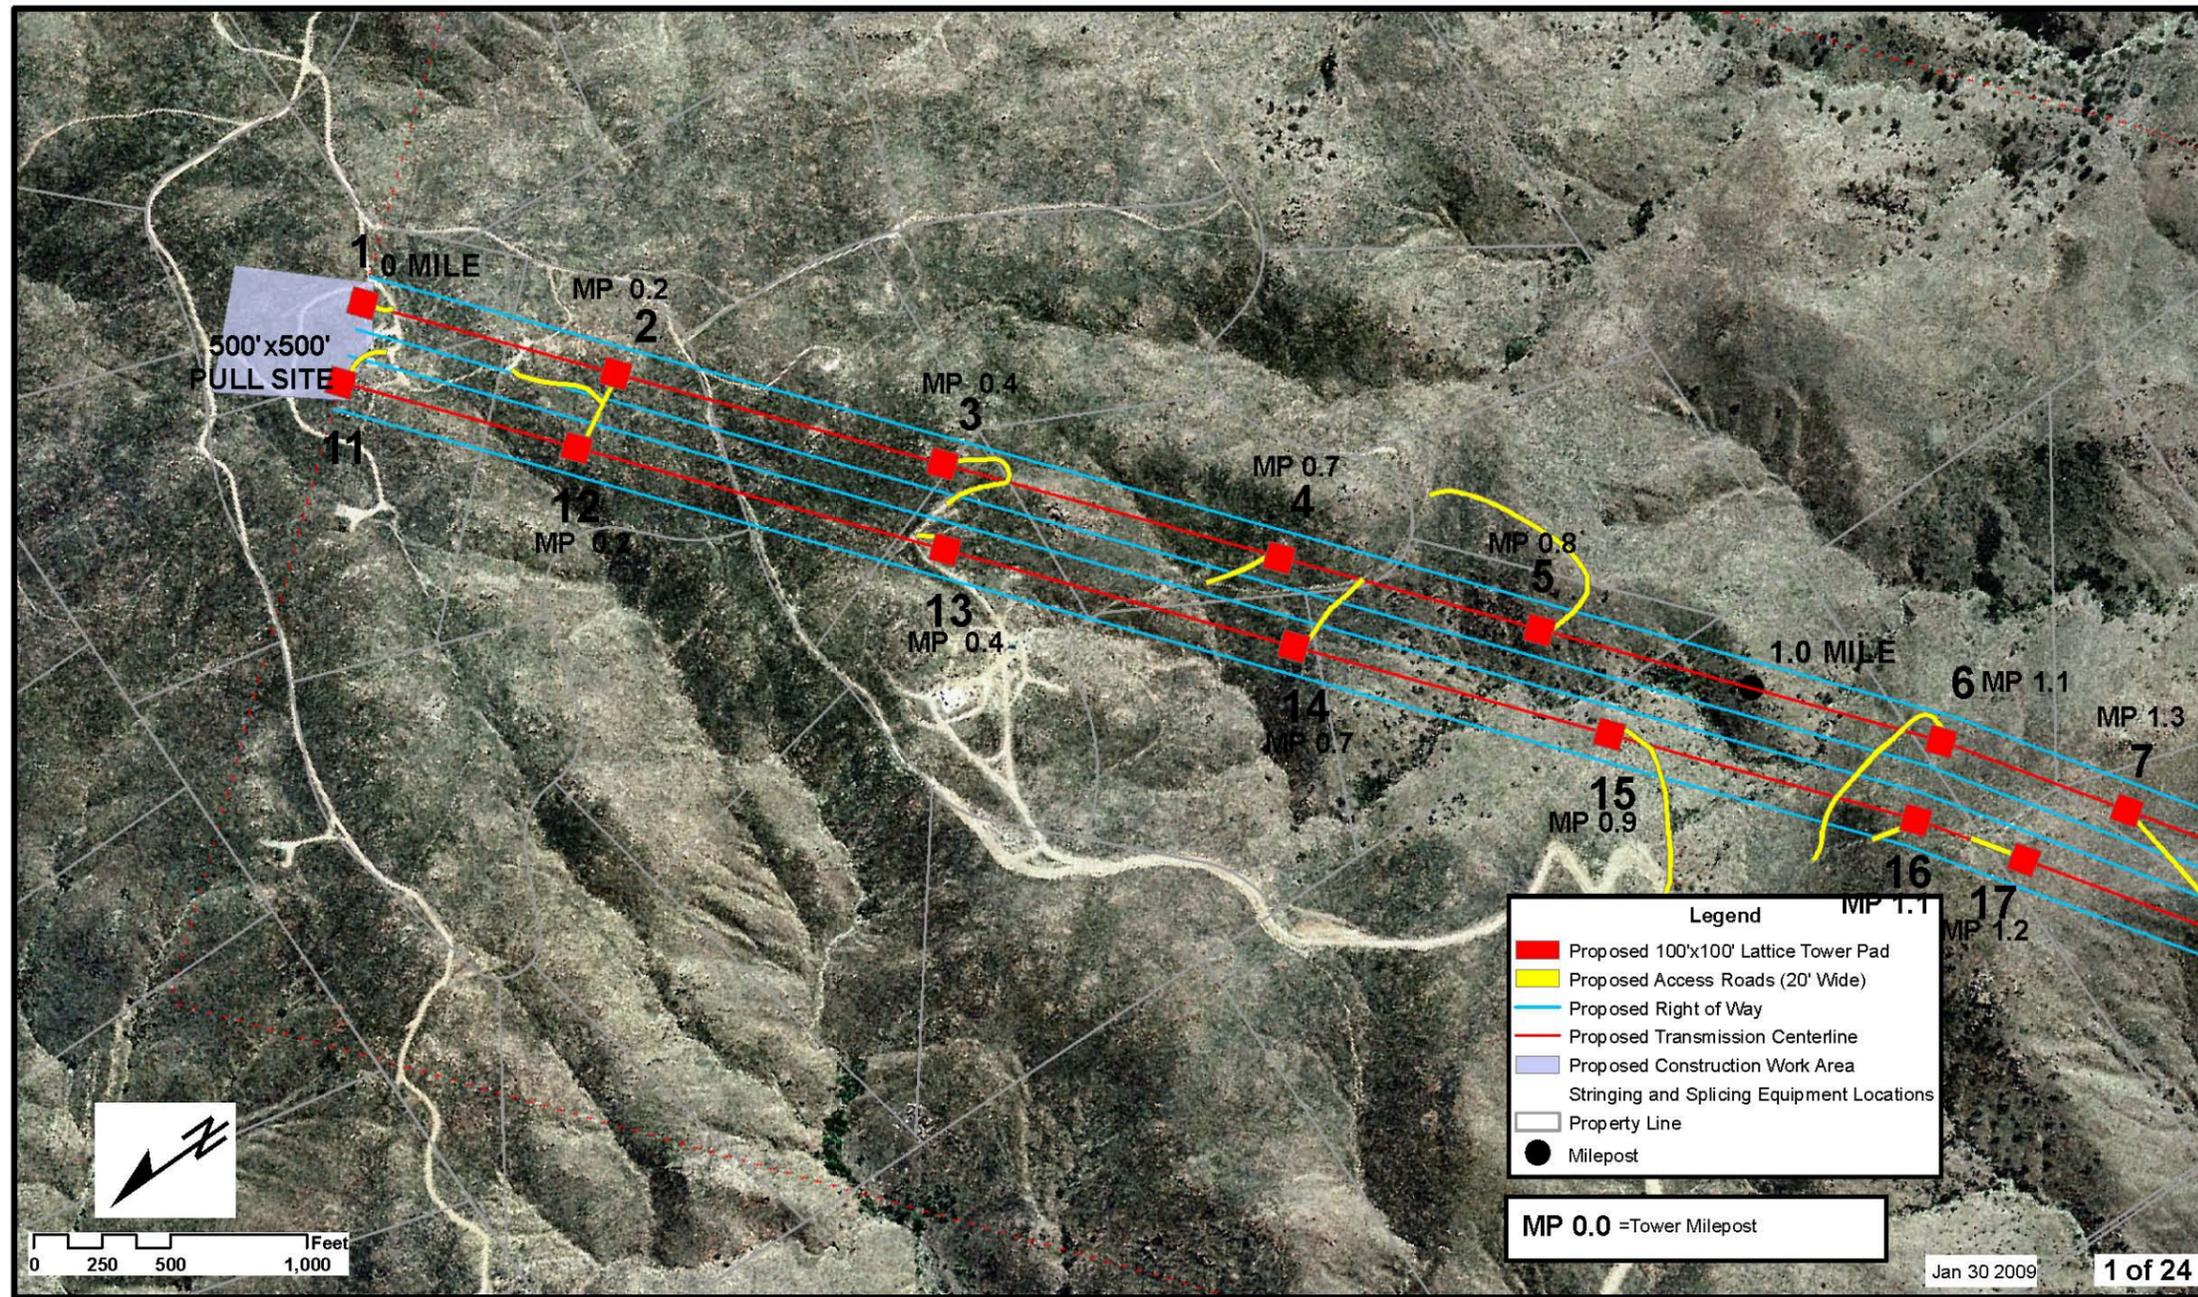


Figure 3.1.1-4: (1 of 24) Talega-Escondido/Valley-Serrano 500 kV Interconnect Project
Source: The Nevada Hydro Company

Talega-Escondido/Valley-Serrano 500-kV Interconnect Project
LakeElsinore Advanced Pumped Storage Project

Facilities Plan

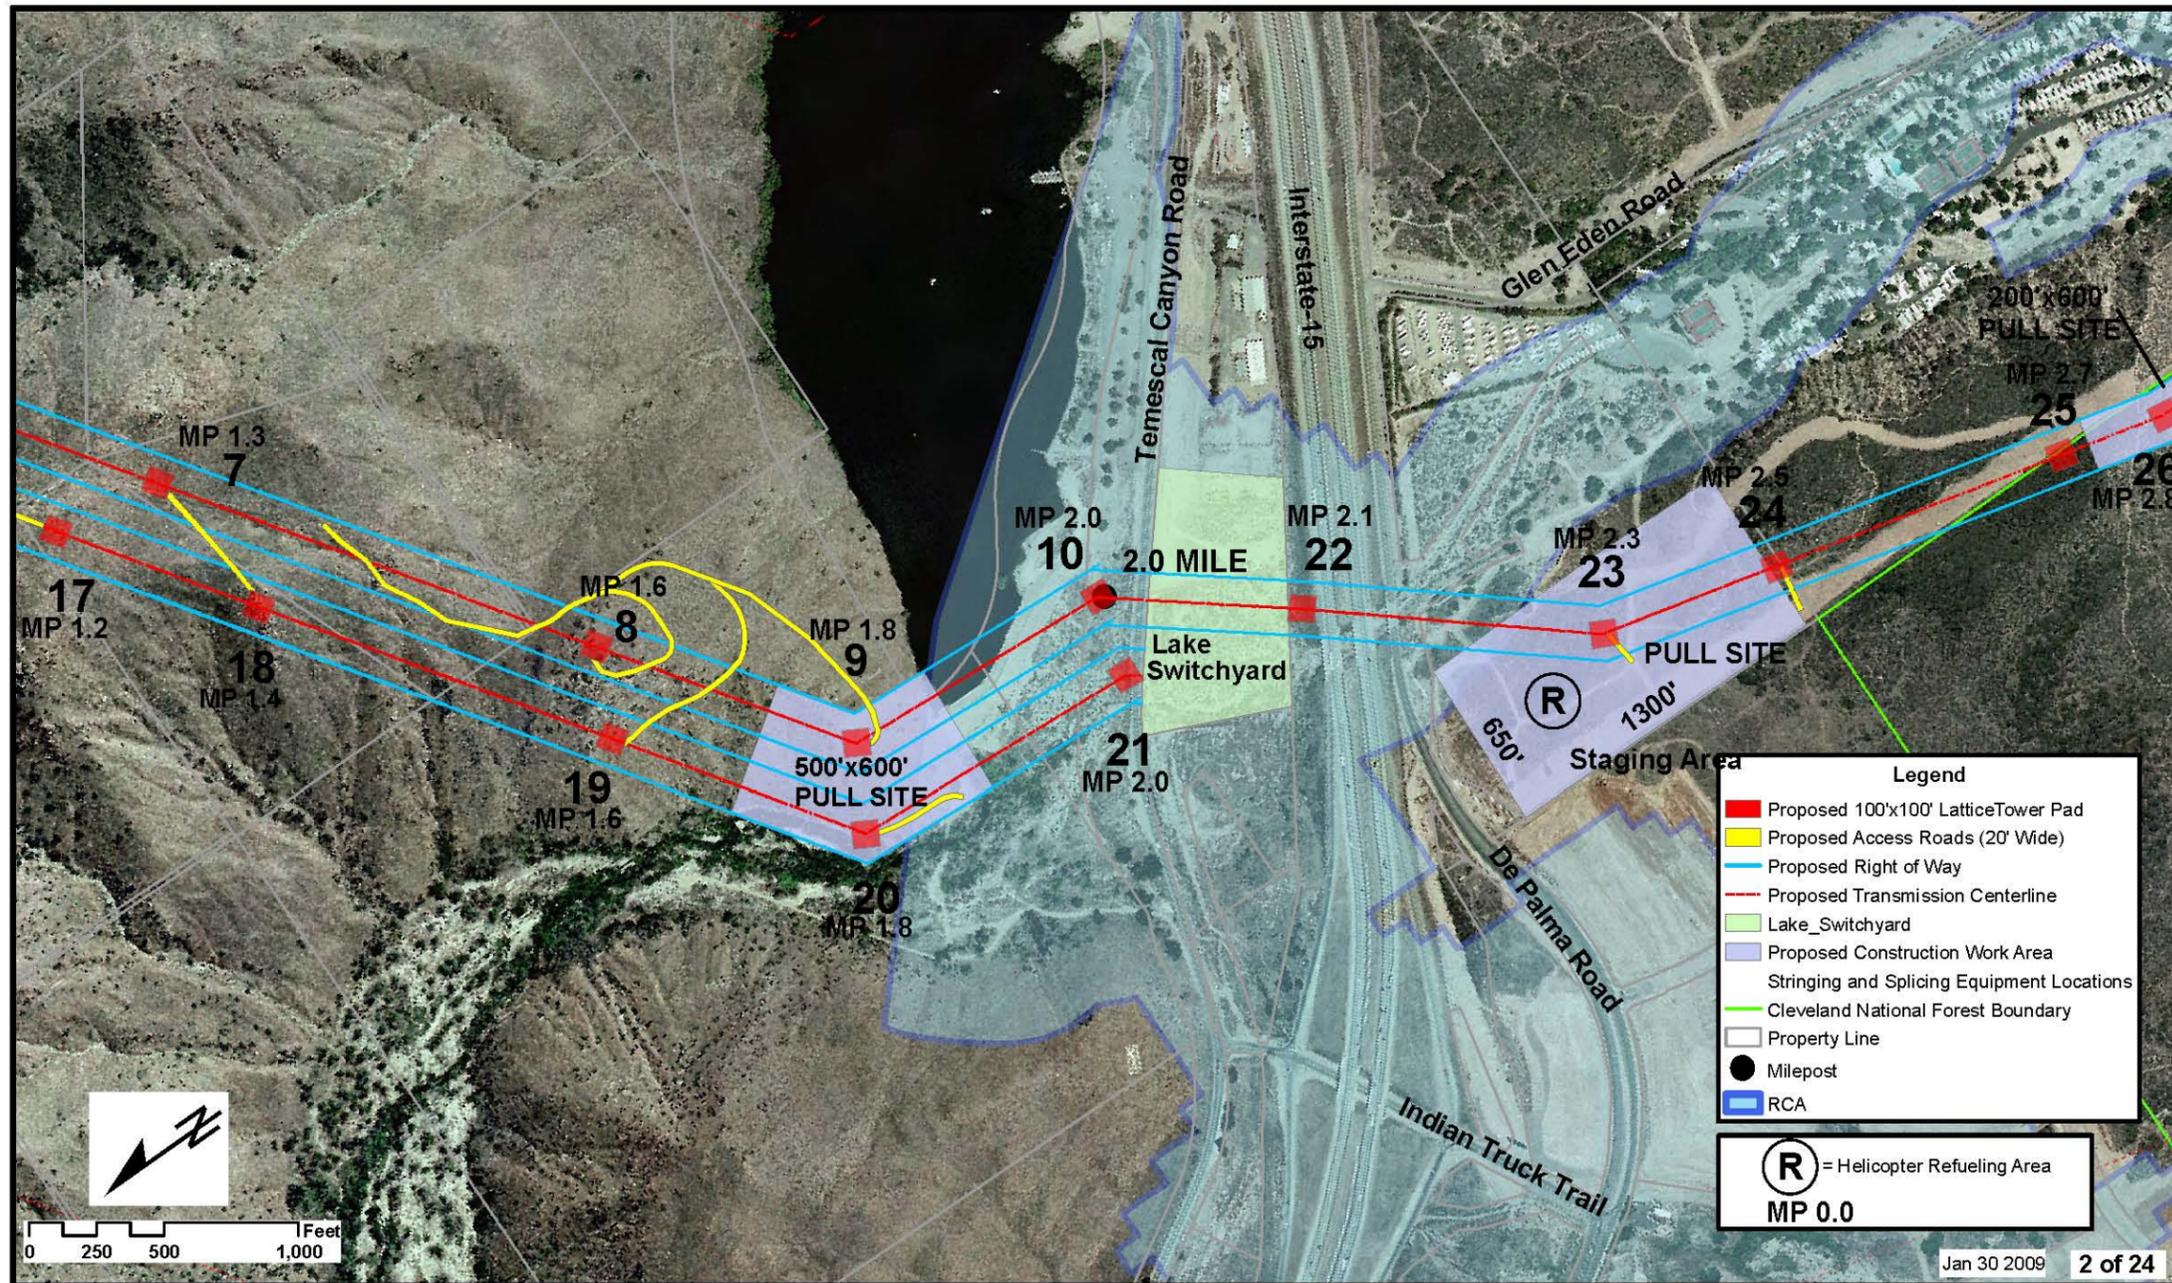


Figure 3.1.1-4: (2 of 24) Talega-Escondido/Valley-Serrano 500 kV Interconnect Project

Source: The Nevada Hydro Company

Talega-Escondido/Valley-Serrano 500-kV Interconnect Project
 LakeElsinore Advanced Pumped Storage Project

Facilities Plan

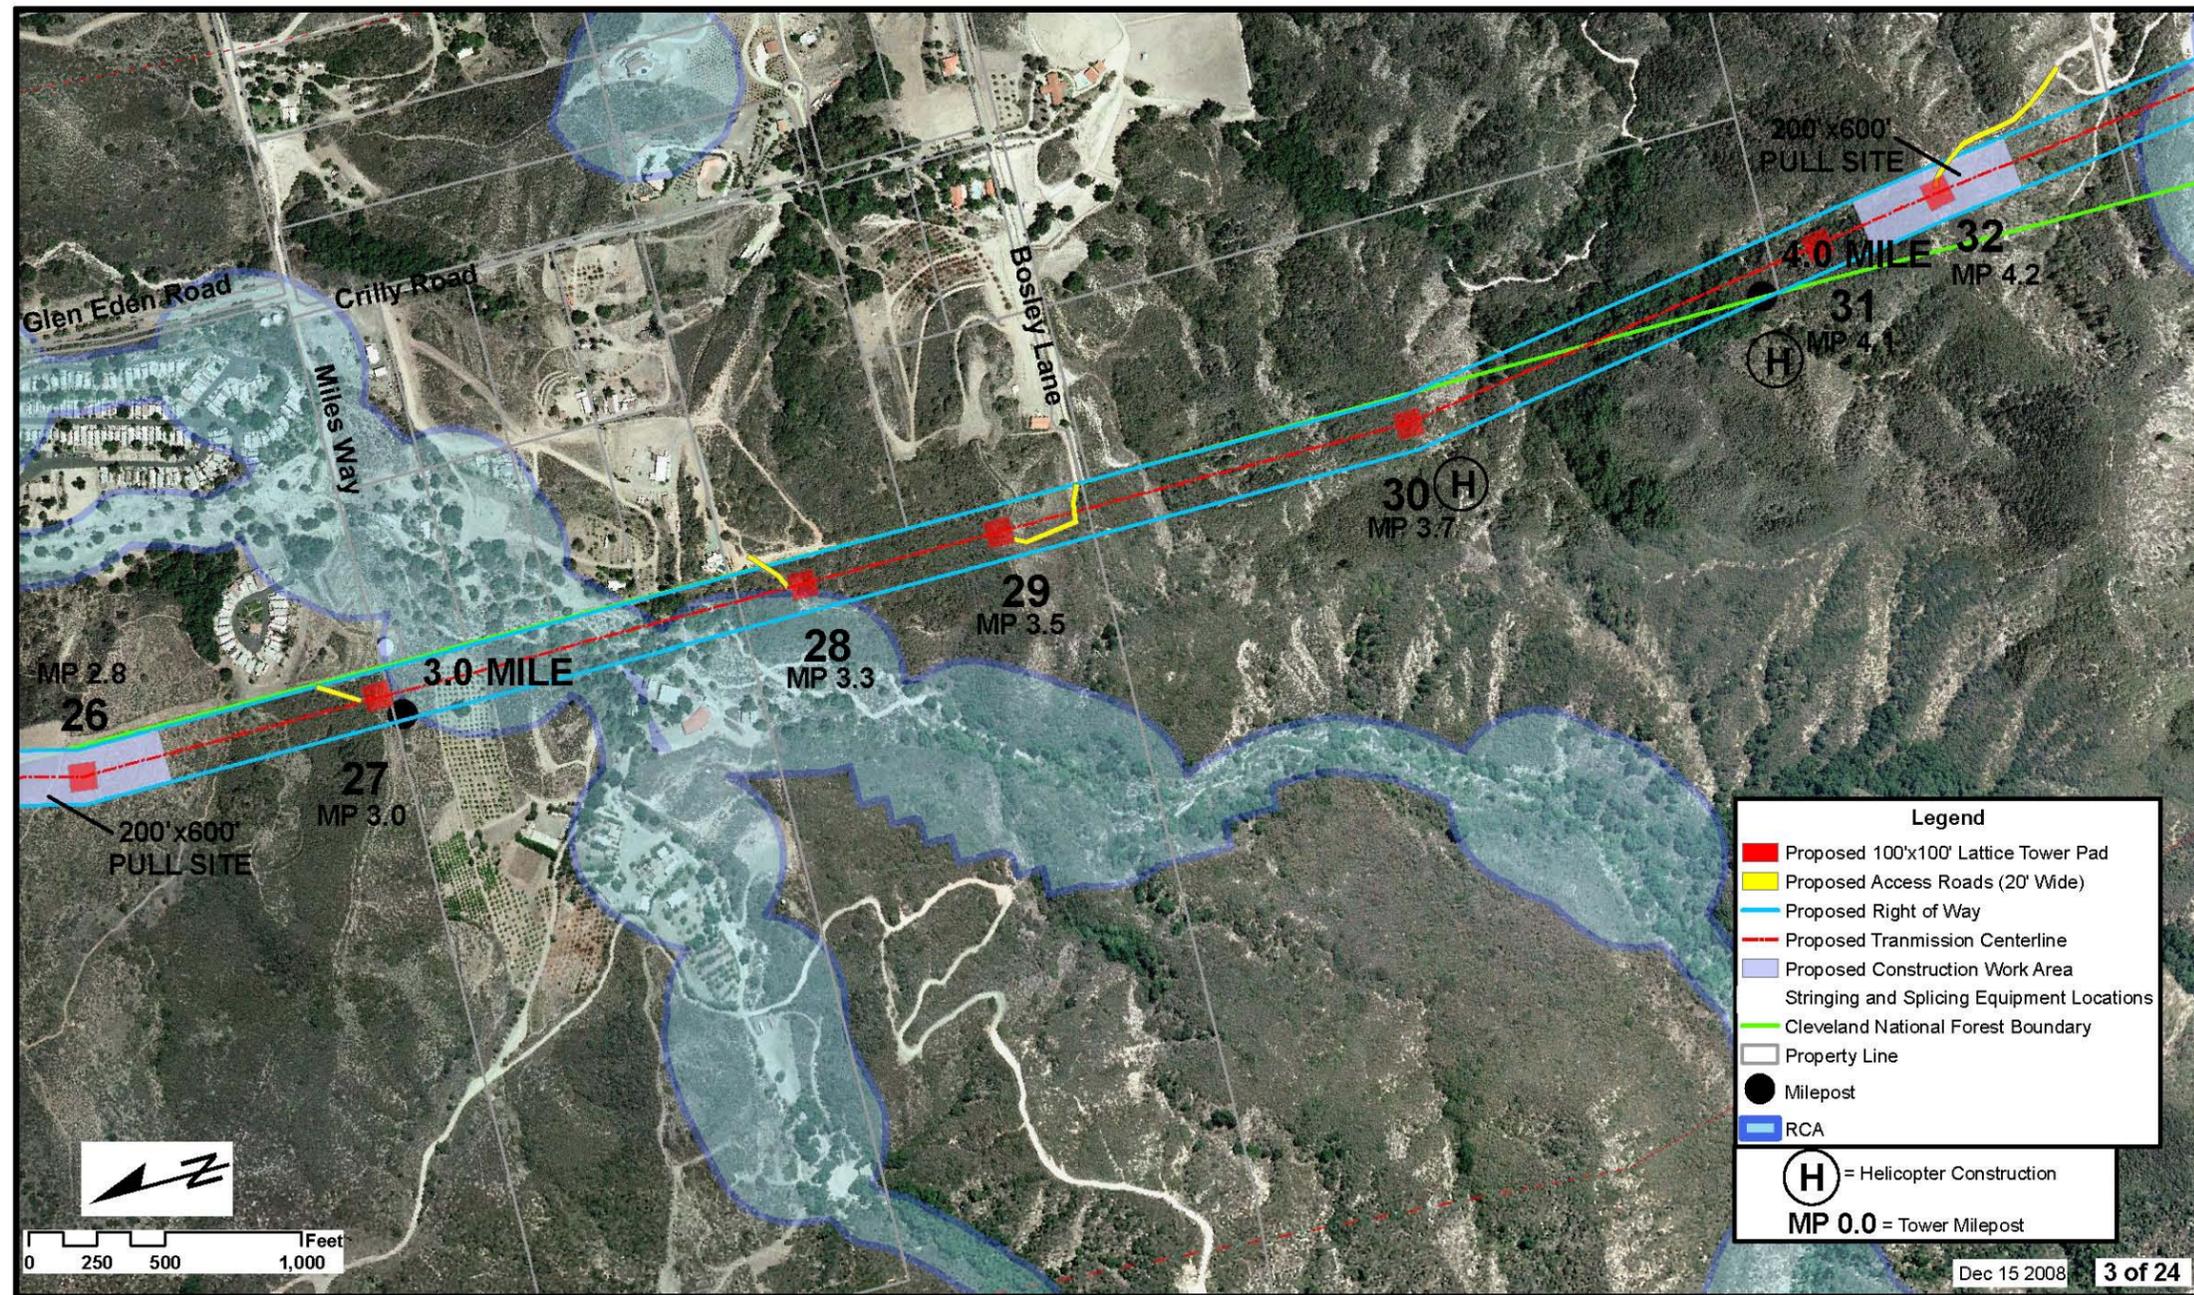


Figure 3.1.1-4: (3 of 24) Talega-Escondido/Valley-Serrano 500 kV Interconnect Project
 Source: The Nevada Hydro Company

Facilities Plan

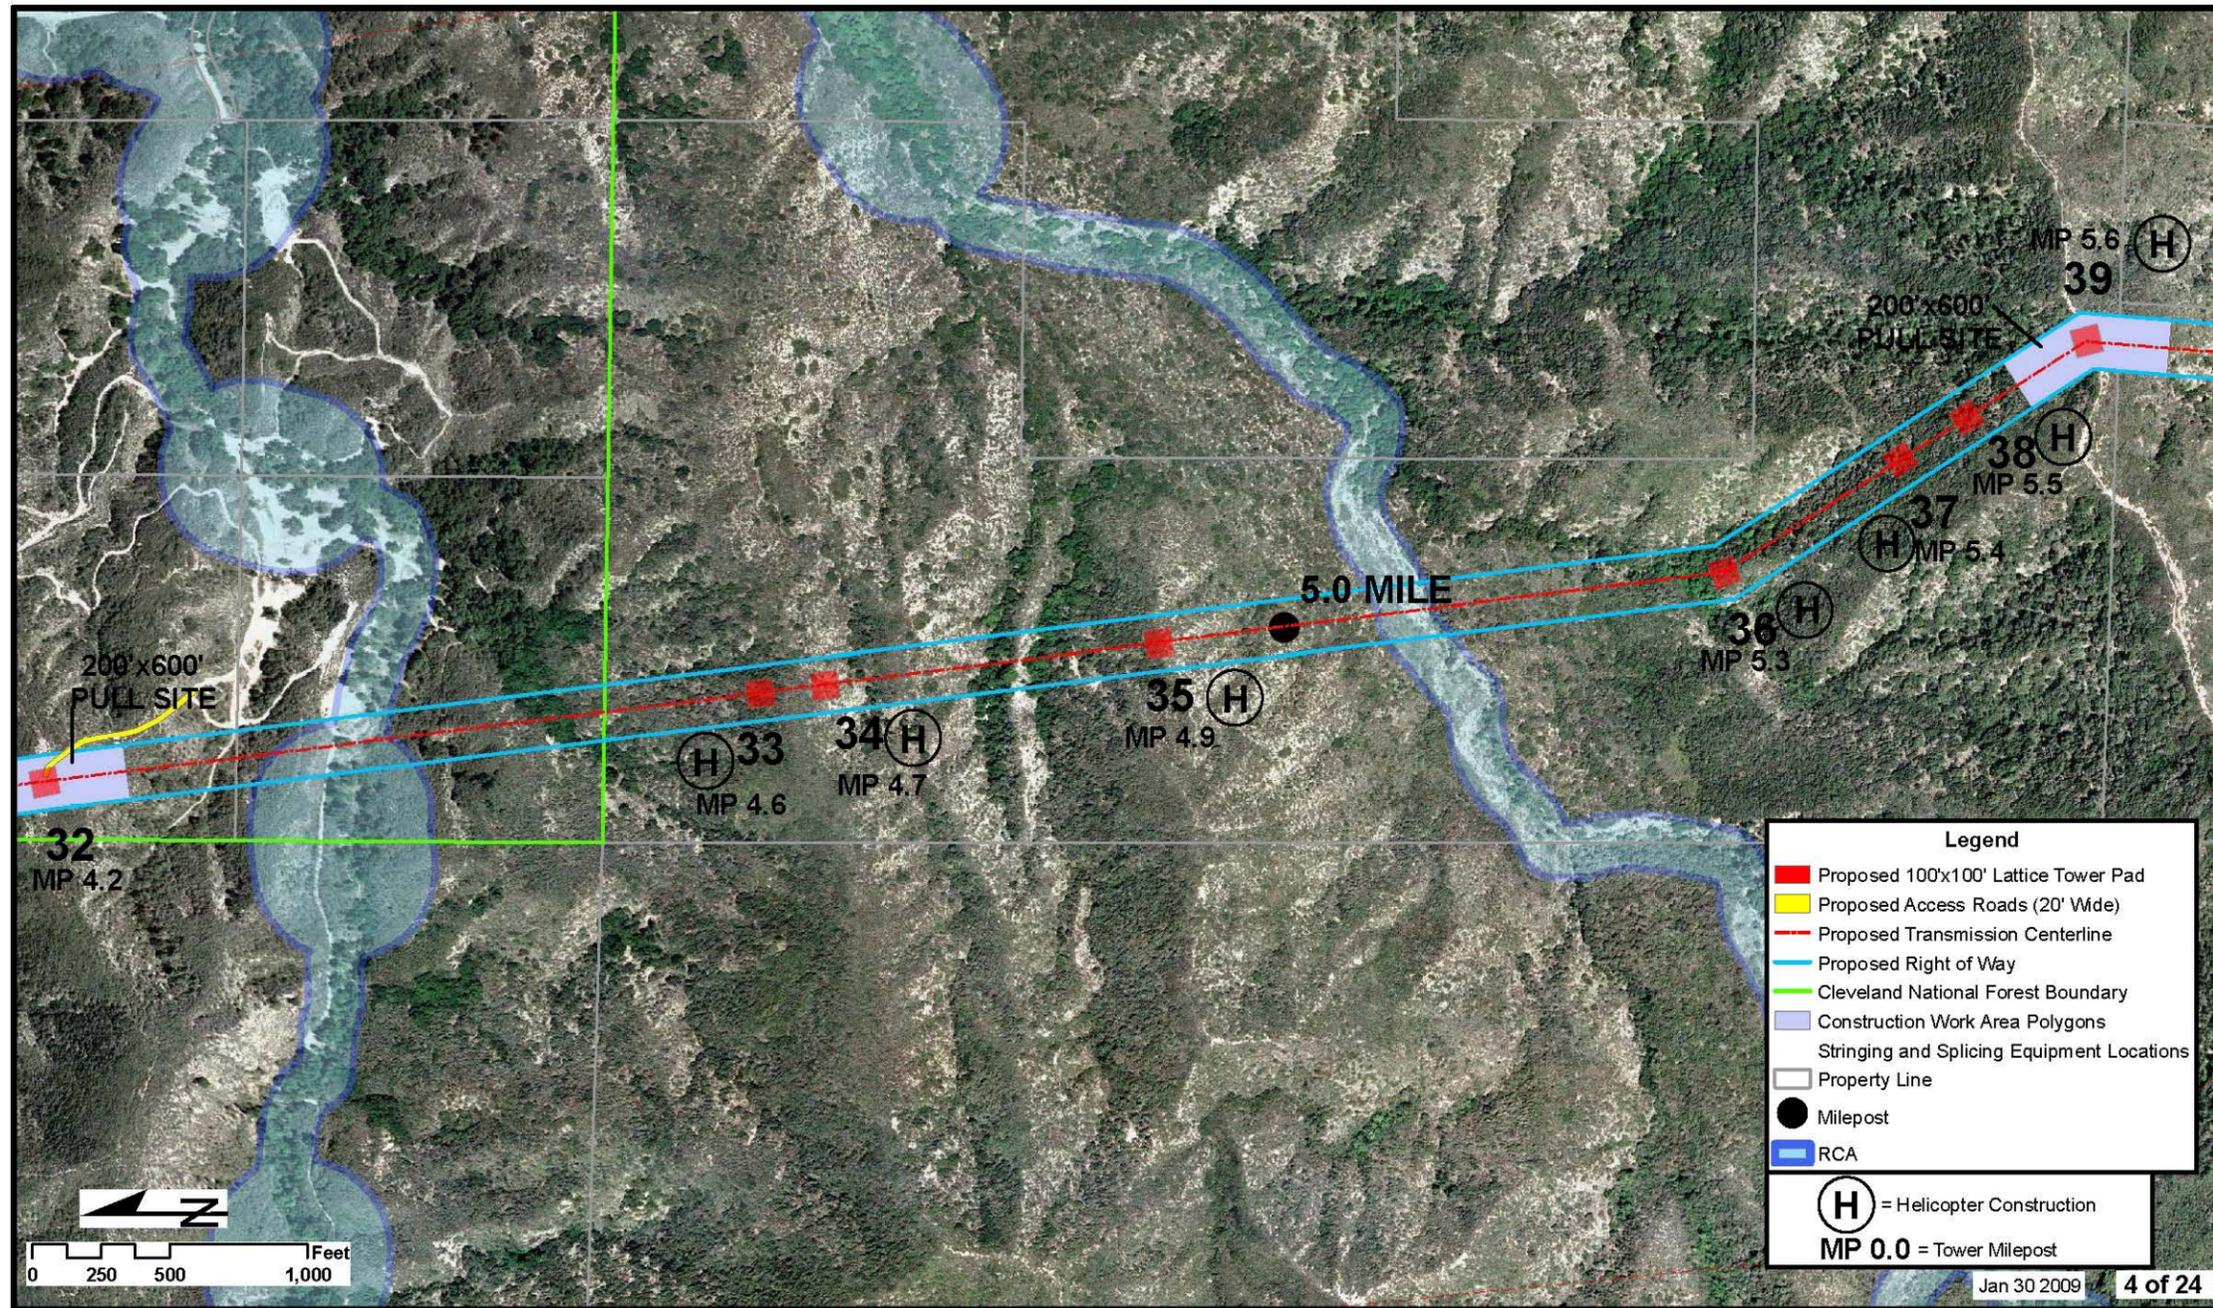


Figure 3.1.1-4: (4 of 24) Talega-Escondido/Valley-Serrano 500 kV Interconnect Project

Source: The Nevada Hydro Company

Talega-Escondido/Valley-Serrano 500-kV Interconnect Project
 LakeElsinore Advanced Pumped Storage Project

Facilities Plan

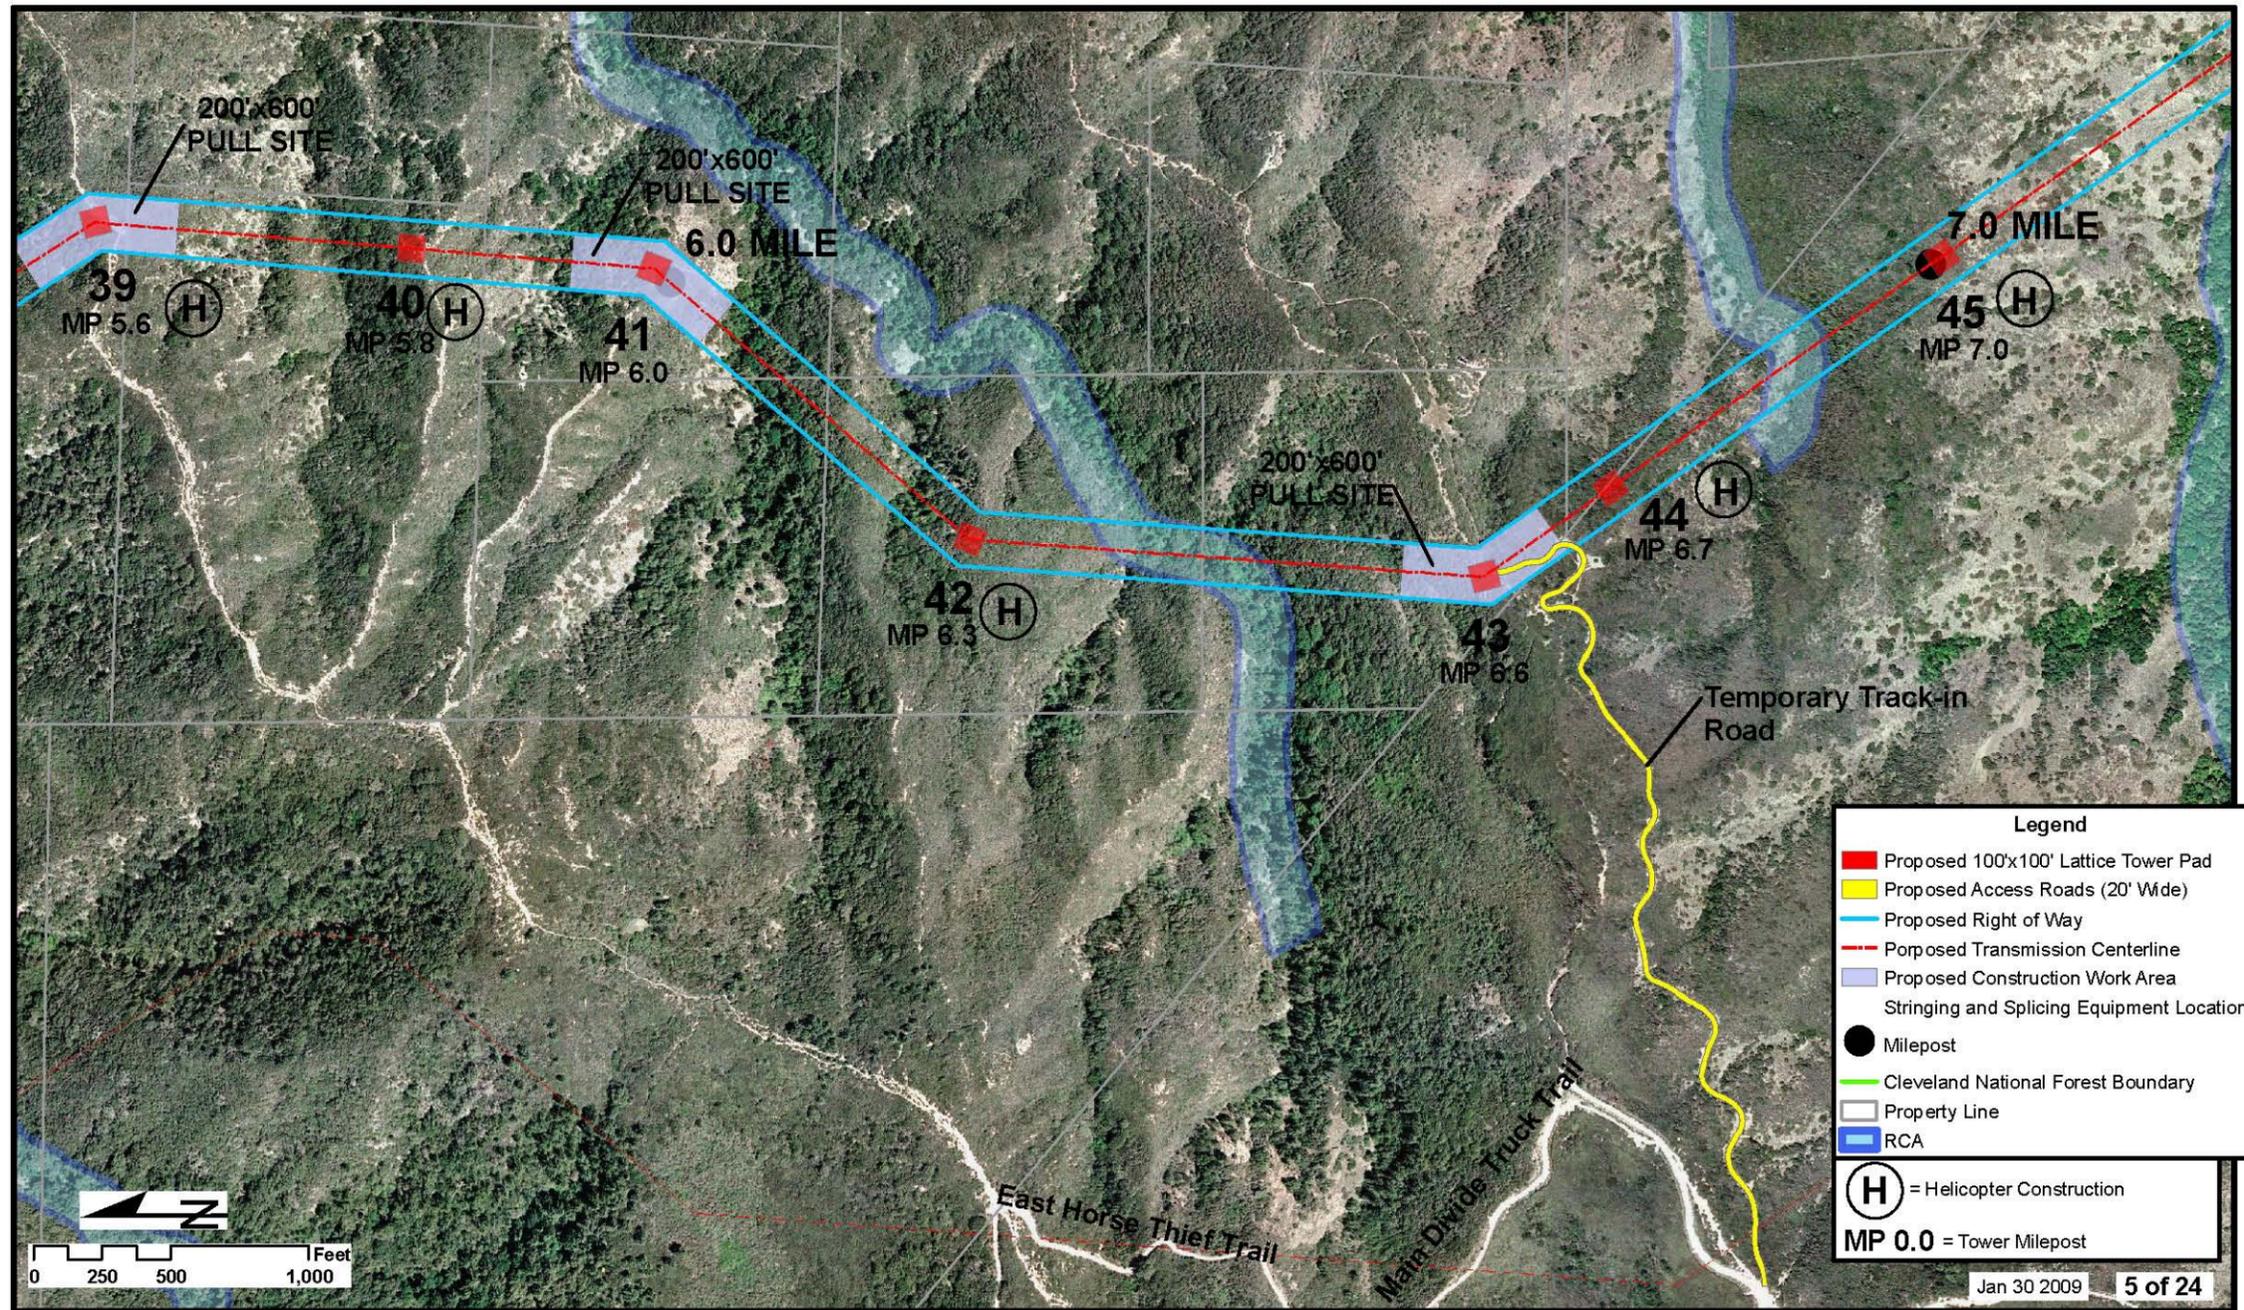


Figure 3.1.1-4: (5 of 24) Talega-Escondido/Valley-Serrano 500 kV Interconnect Project

Source: The Nevada Hydro Company

Talega-Escondido/Valley-Serrano 500-kV Interconnect Project
 LakeElsinore Advanced Pumped Storage Project

Facilities Plan

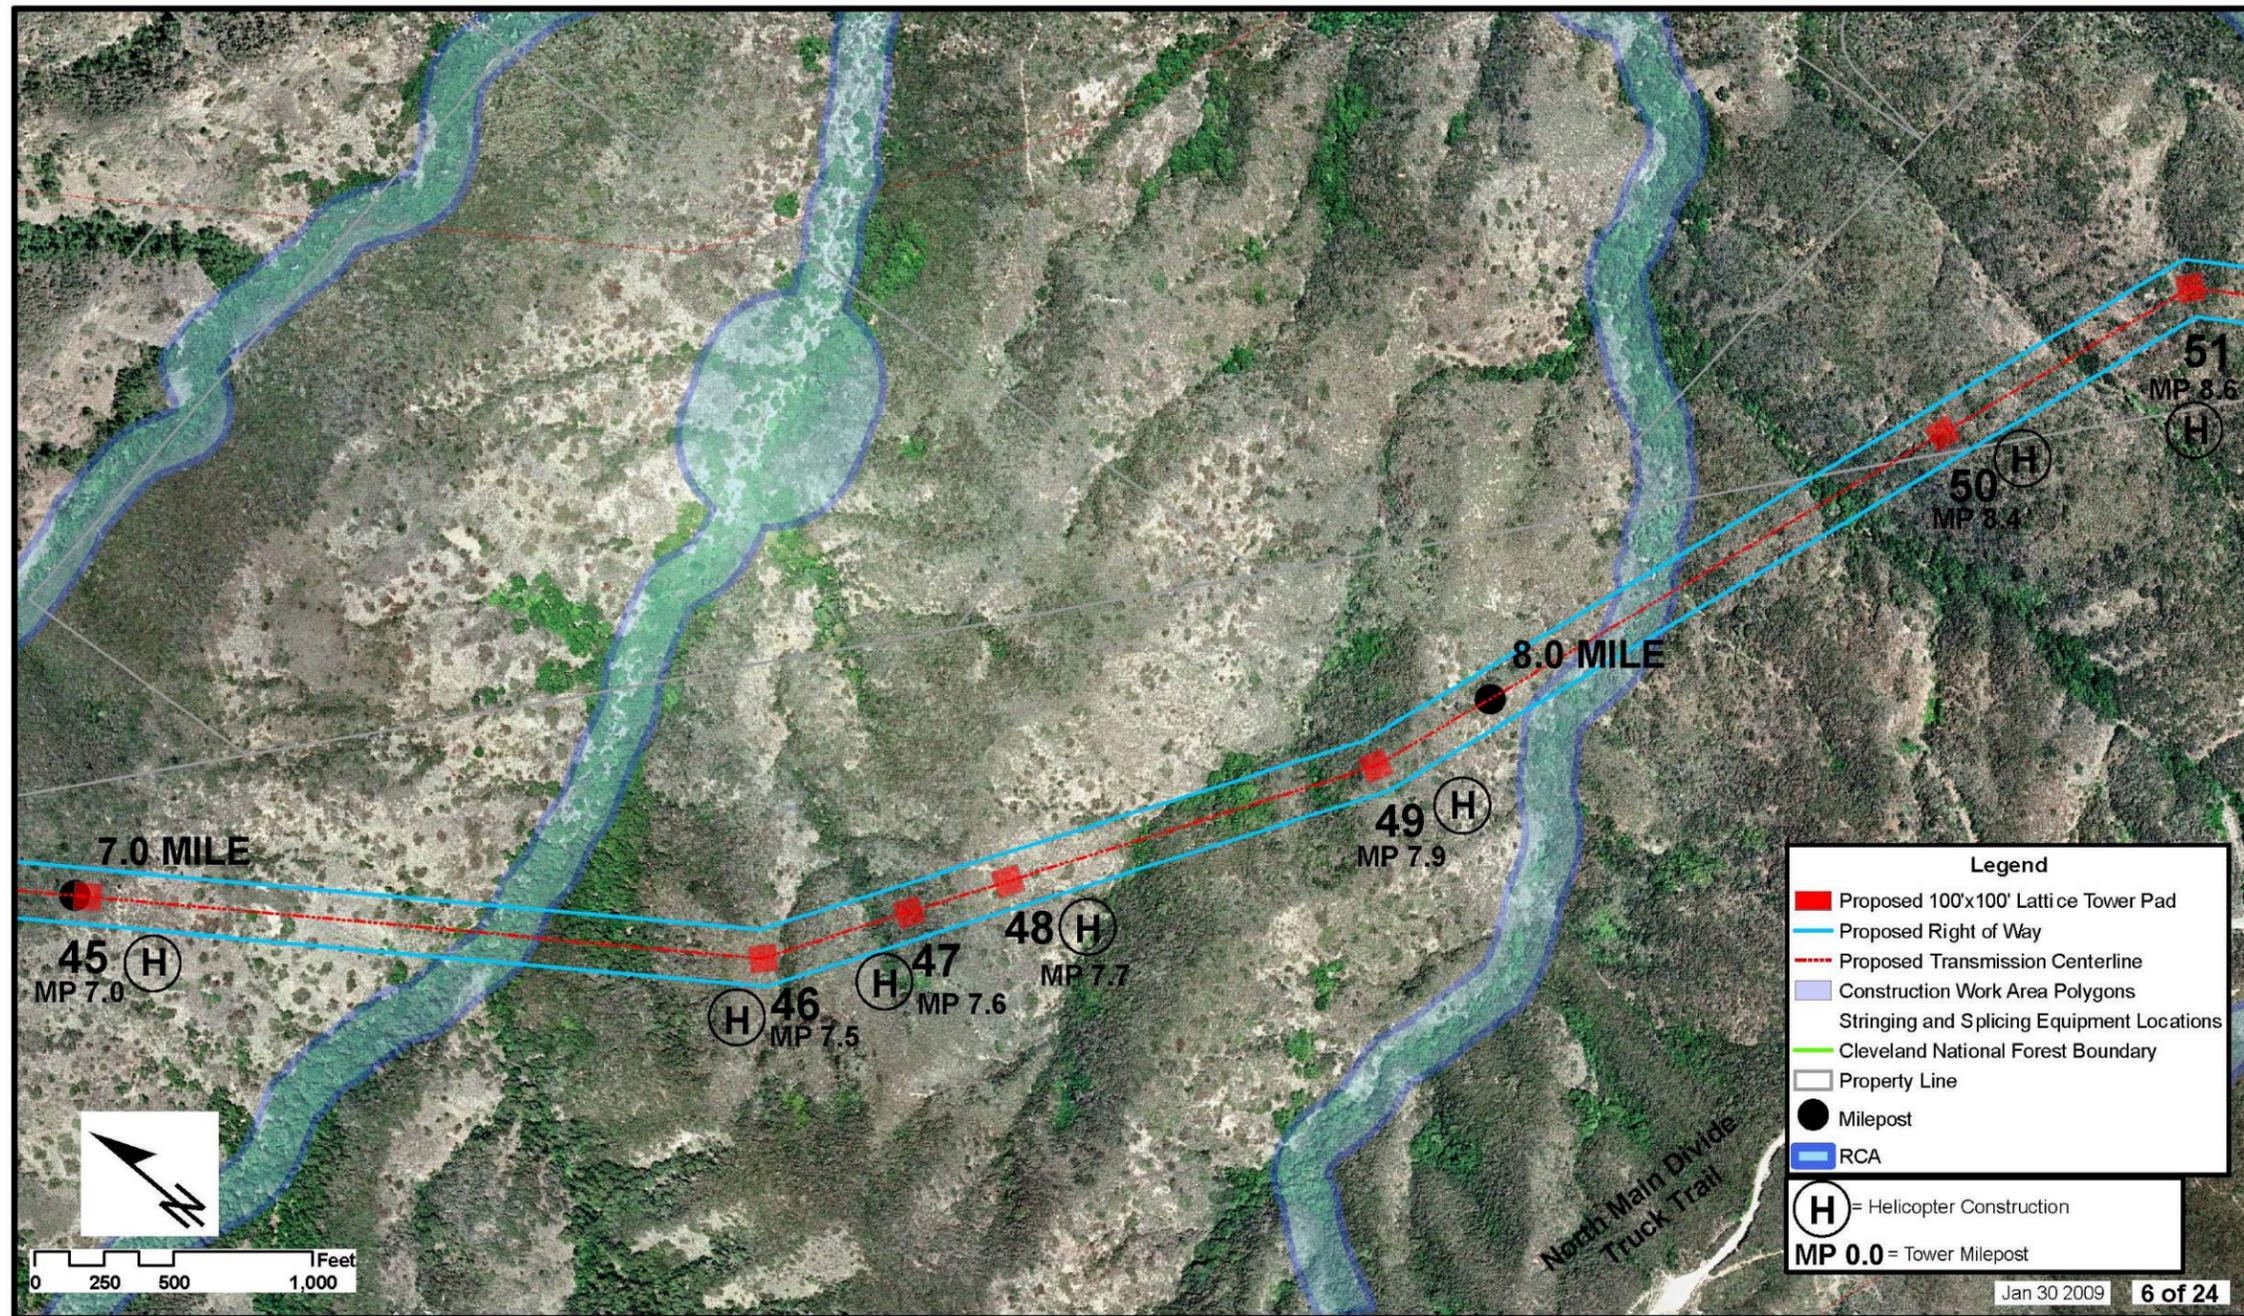


Figure 3.1.1-4: (6 of 24) Talega-Escondido/Valley-Serrano 500 kV Interconnect Project

Source: The Nevada Hydro Company

Talega-Escondido/Valley-Serrano 500-kV Interconnect Project
 LakeElsinore Advanced Pumped Storage Project
Facilities Plan

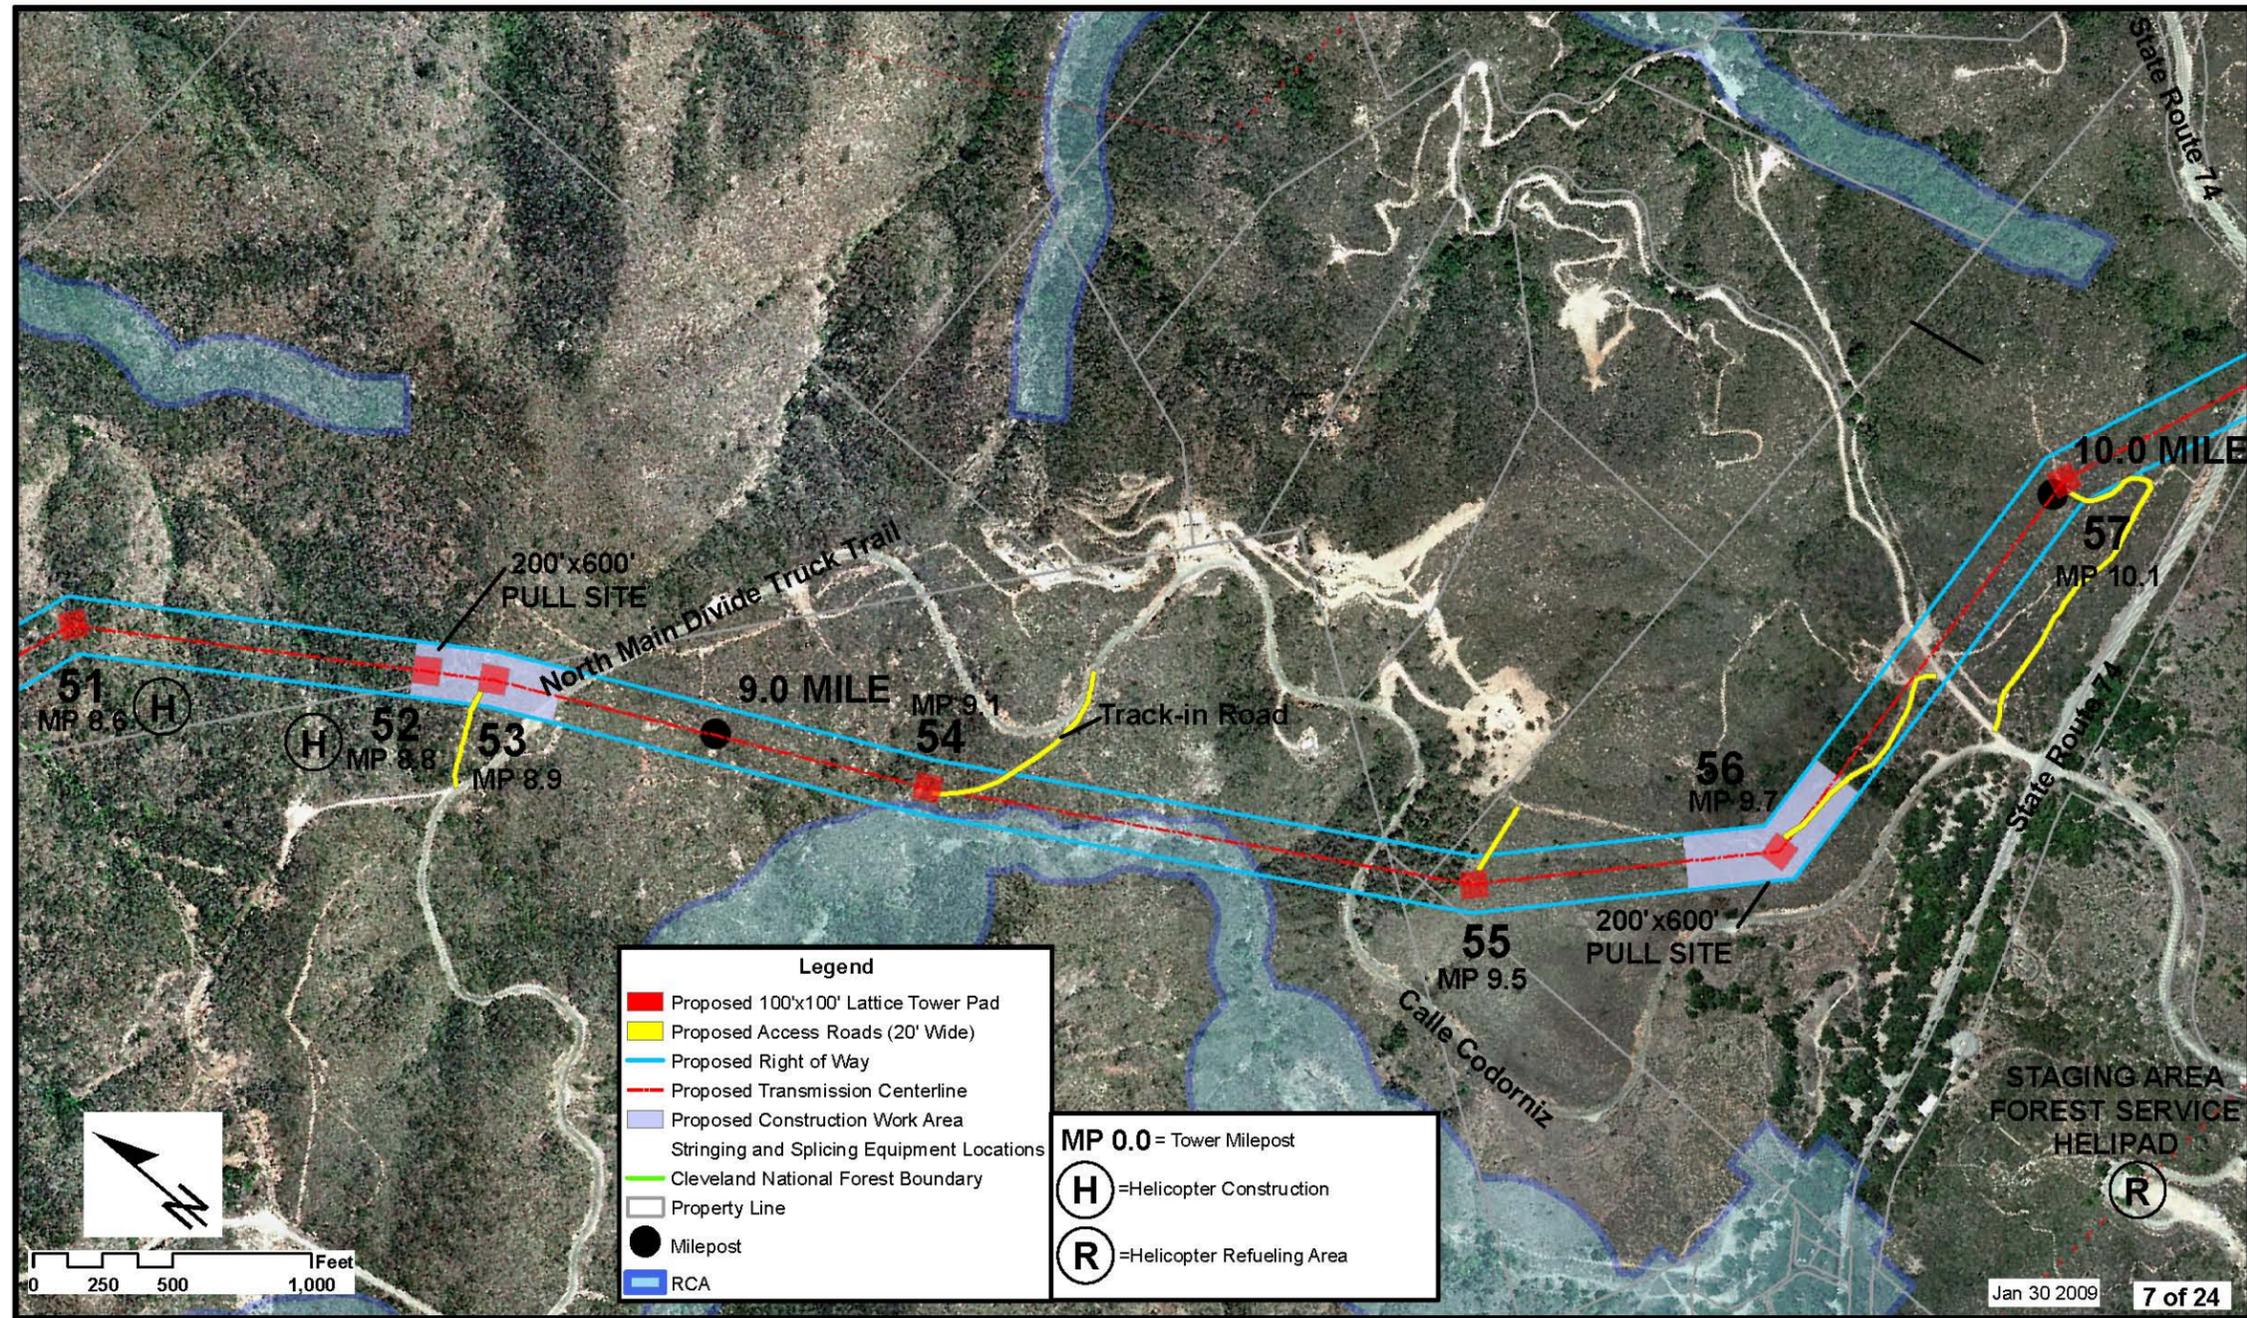


Figure 3.1.1-4: (7 of 24) Talega-Escondido/Valley-Serrano 500 kV Interconnect Project
 Source: The Nevada Hydro Company

Talega-Escondido/Valley-Serrano 500-kV Interconnect Project
 LakeElsinore Advanced Pumped Storage Project

Facilities Plan

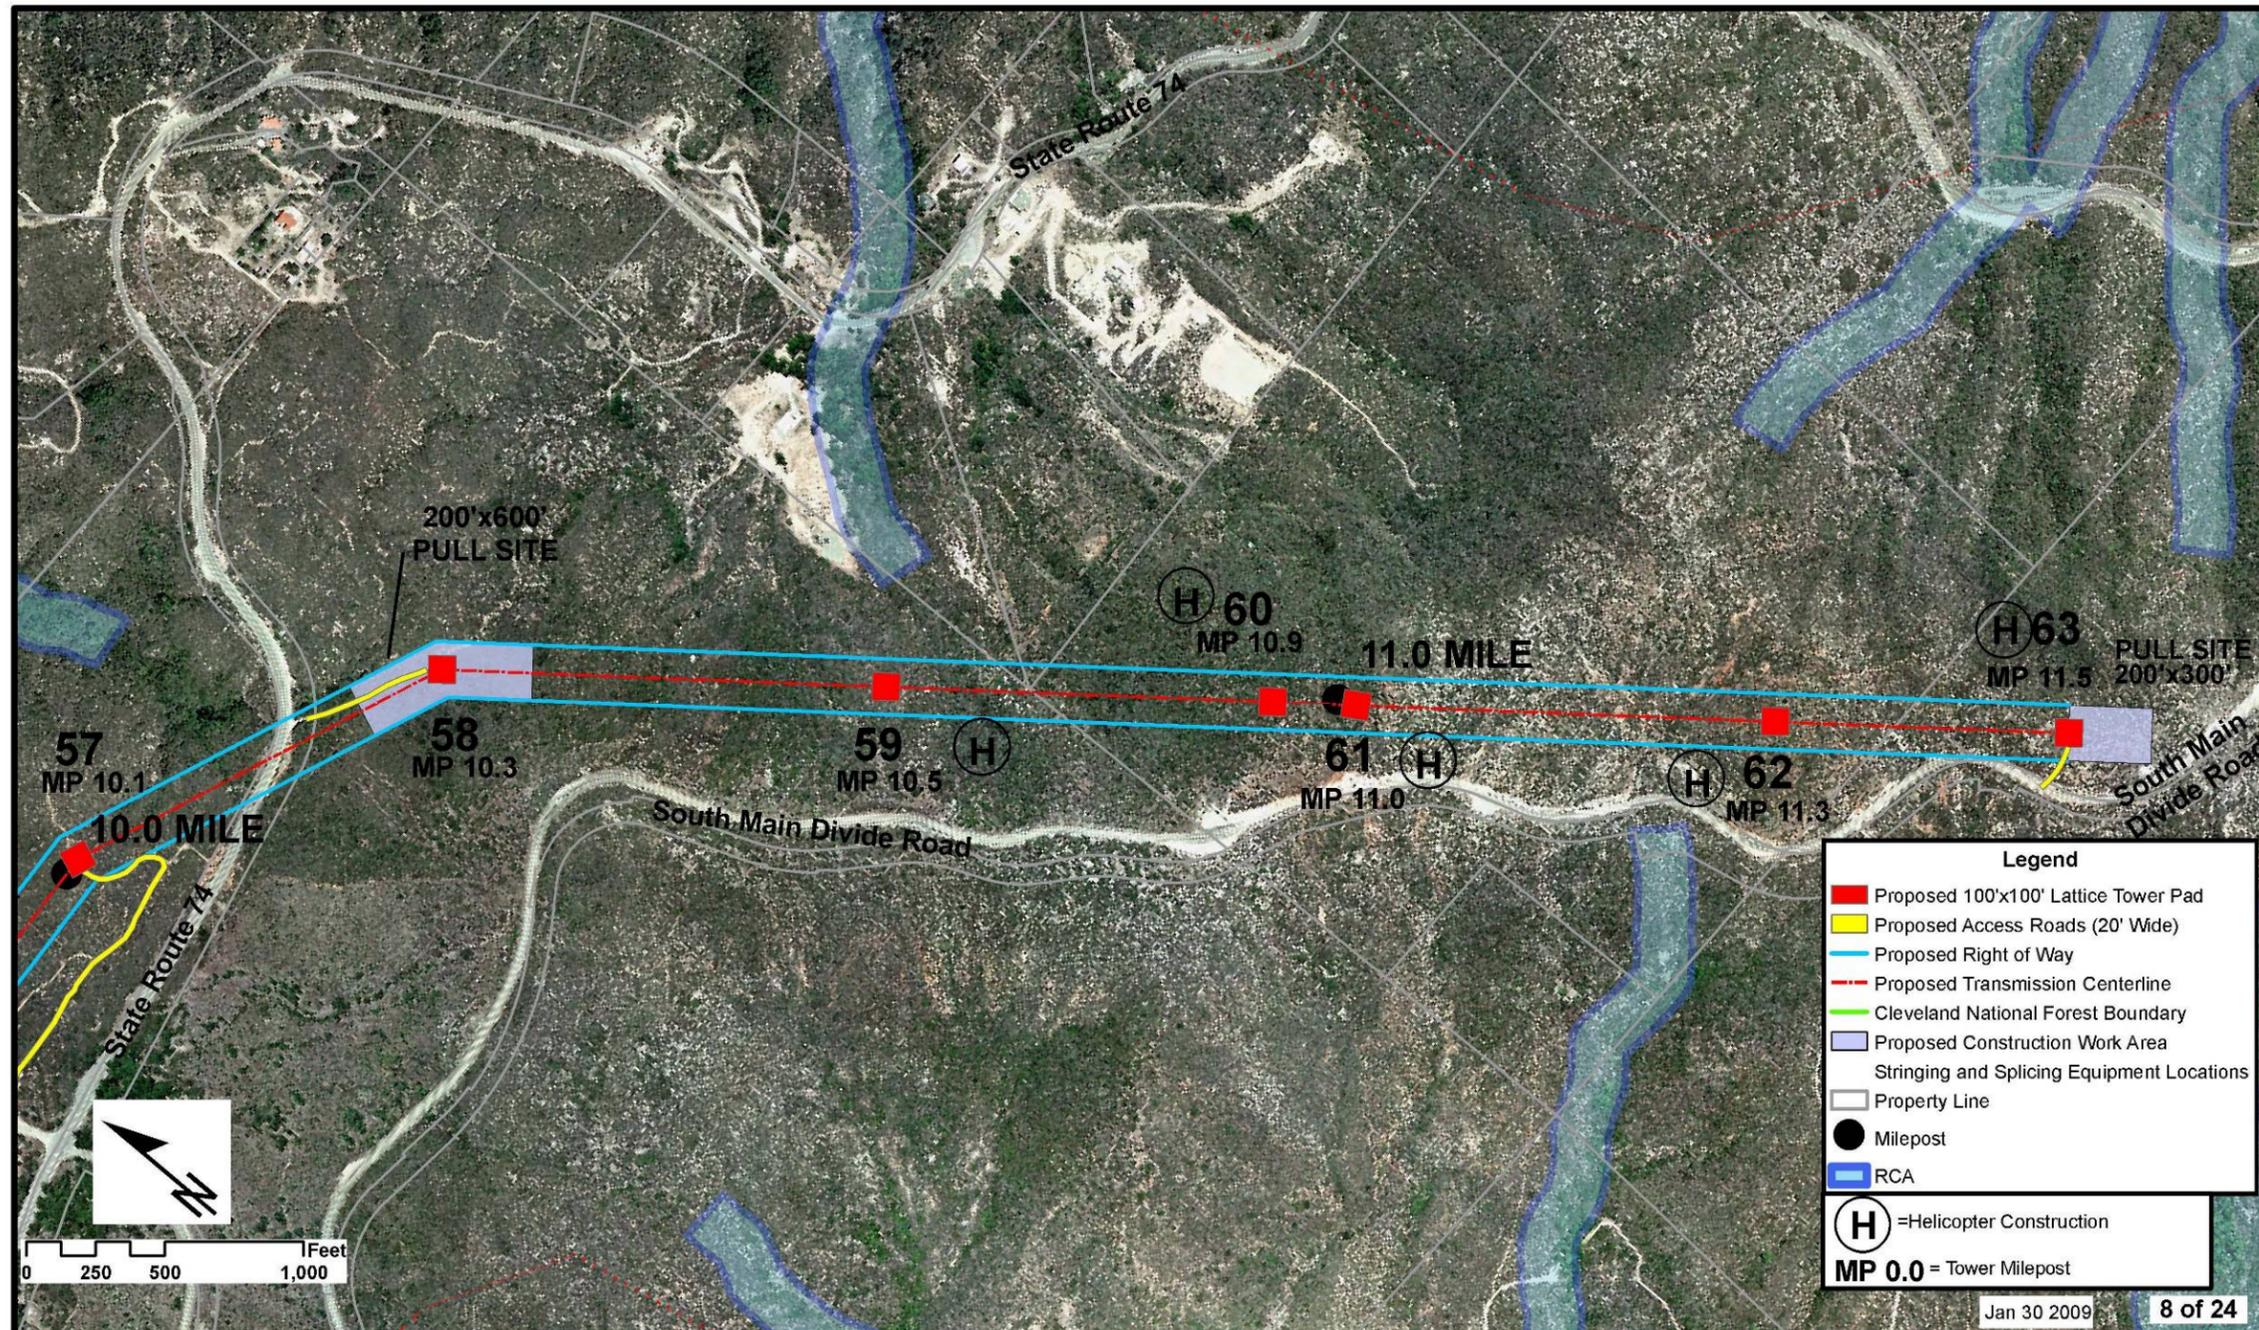


Figure 3.1.1-4: (8 of 24) Talega-Escondido/Valley-Serrano 500 kV Interconnect Project
 Source: The Nevada Hydro Company

Talega-Escondido/Valley-Serrano 500-kV Interconnect Project
 LakeElsinore Advanced Pumped Storage Project

Facilities Plan

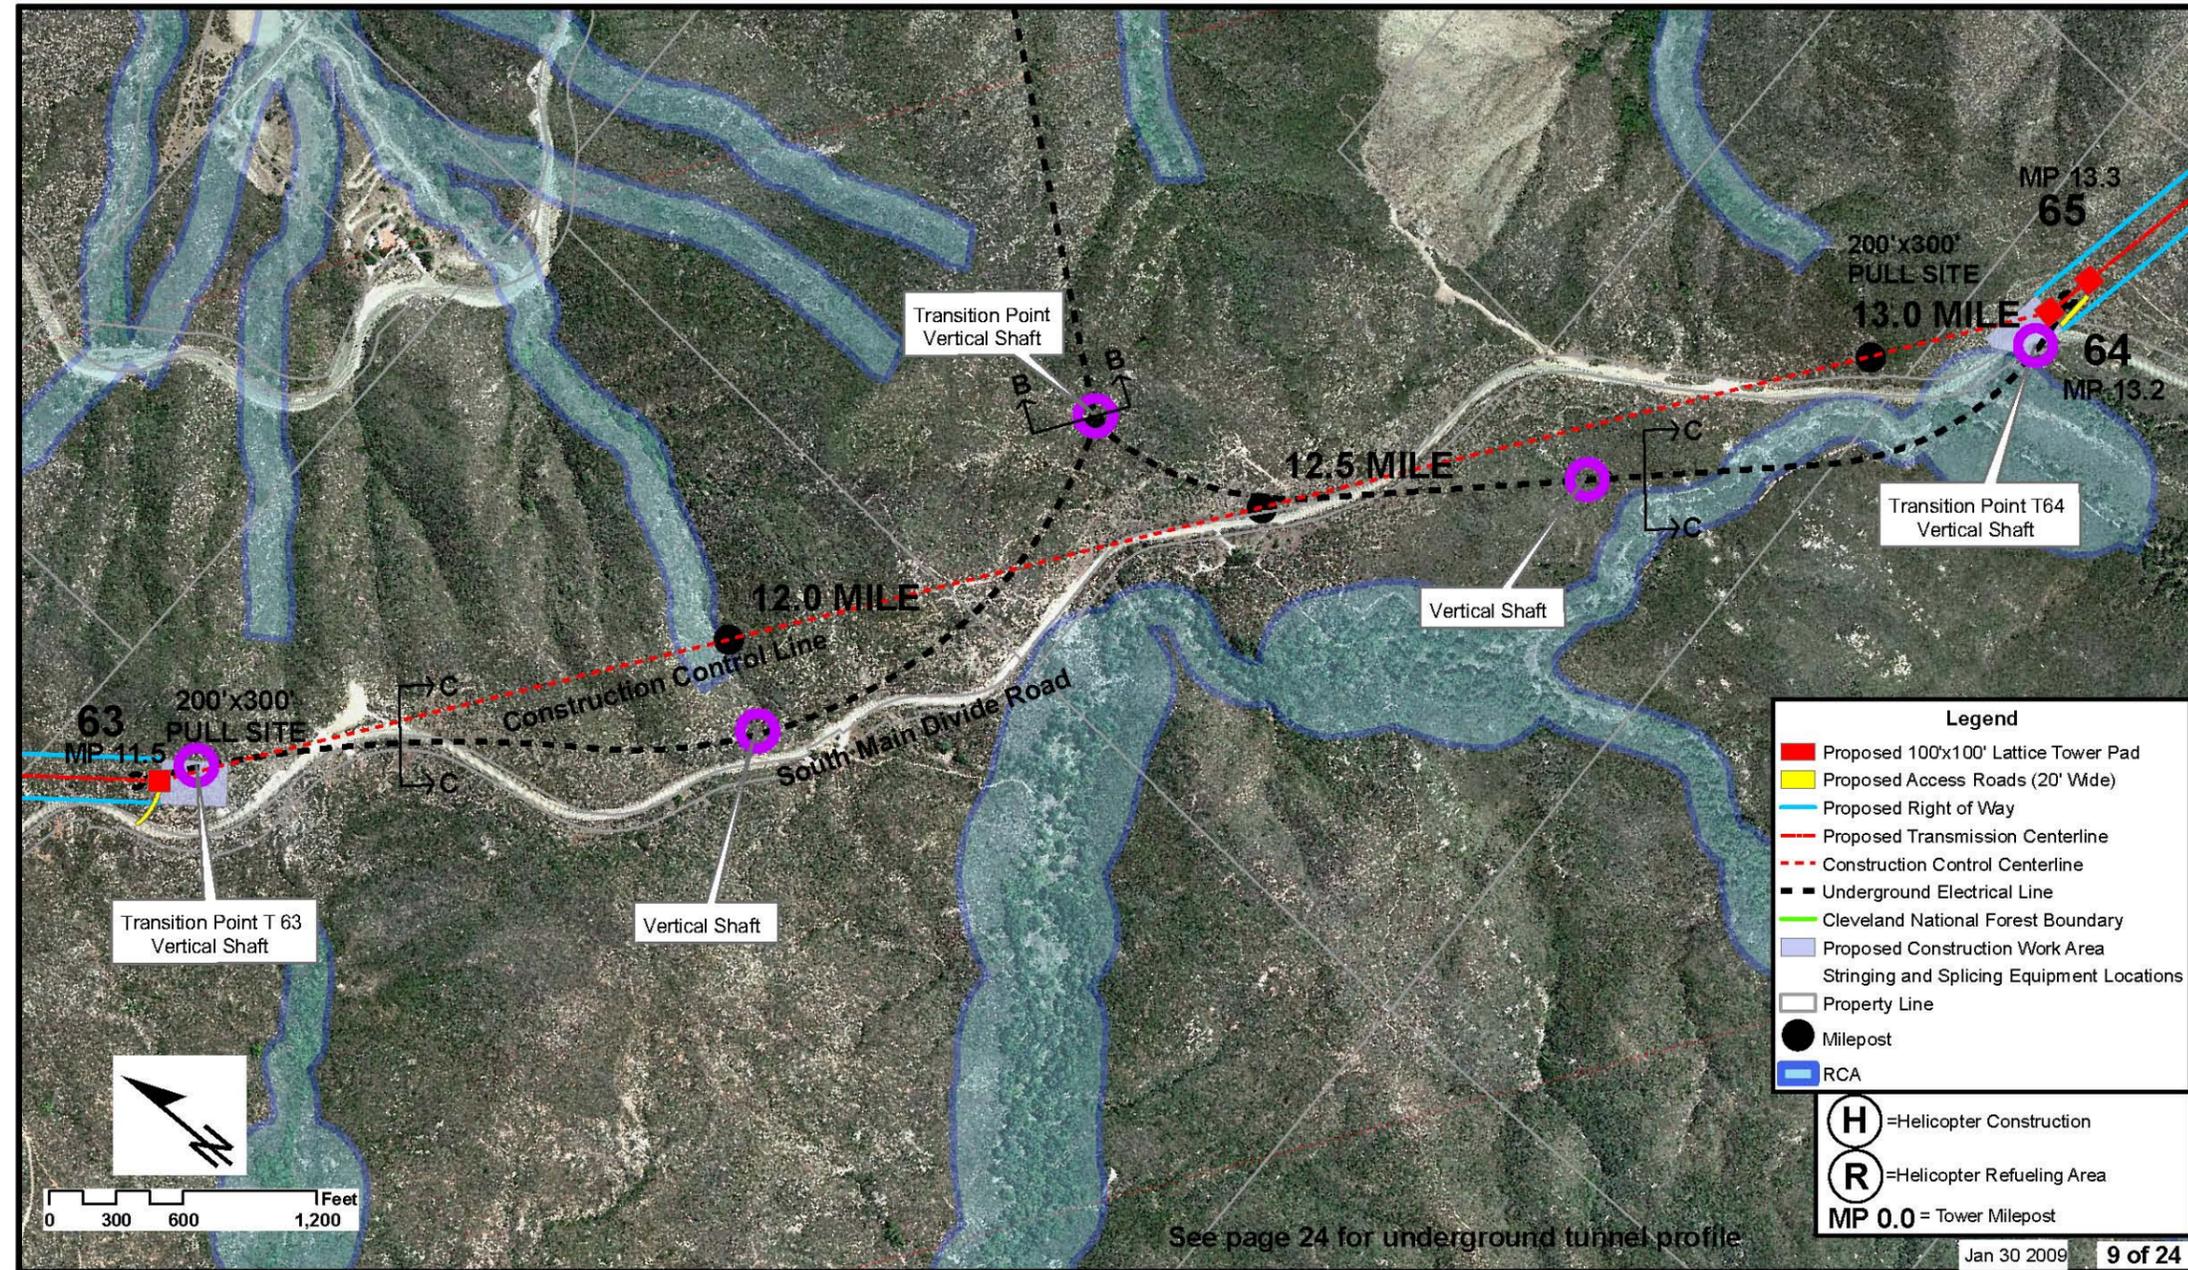


Figure 3.1.1-4: (9 of 24) Talega-Escondido/Valley-Serrano 500 kV Interconnect Project

Source: The Nevada Hydro Company

Talega-Escondido/Valley-Serrano 500-kV Interconnect Project
LakeElsinore Advanced Pumped Storage Project

Facilities Plan

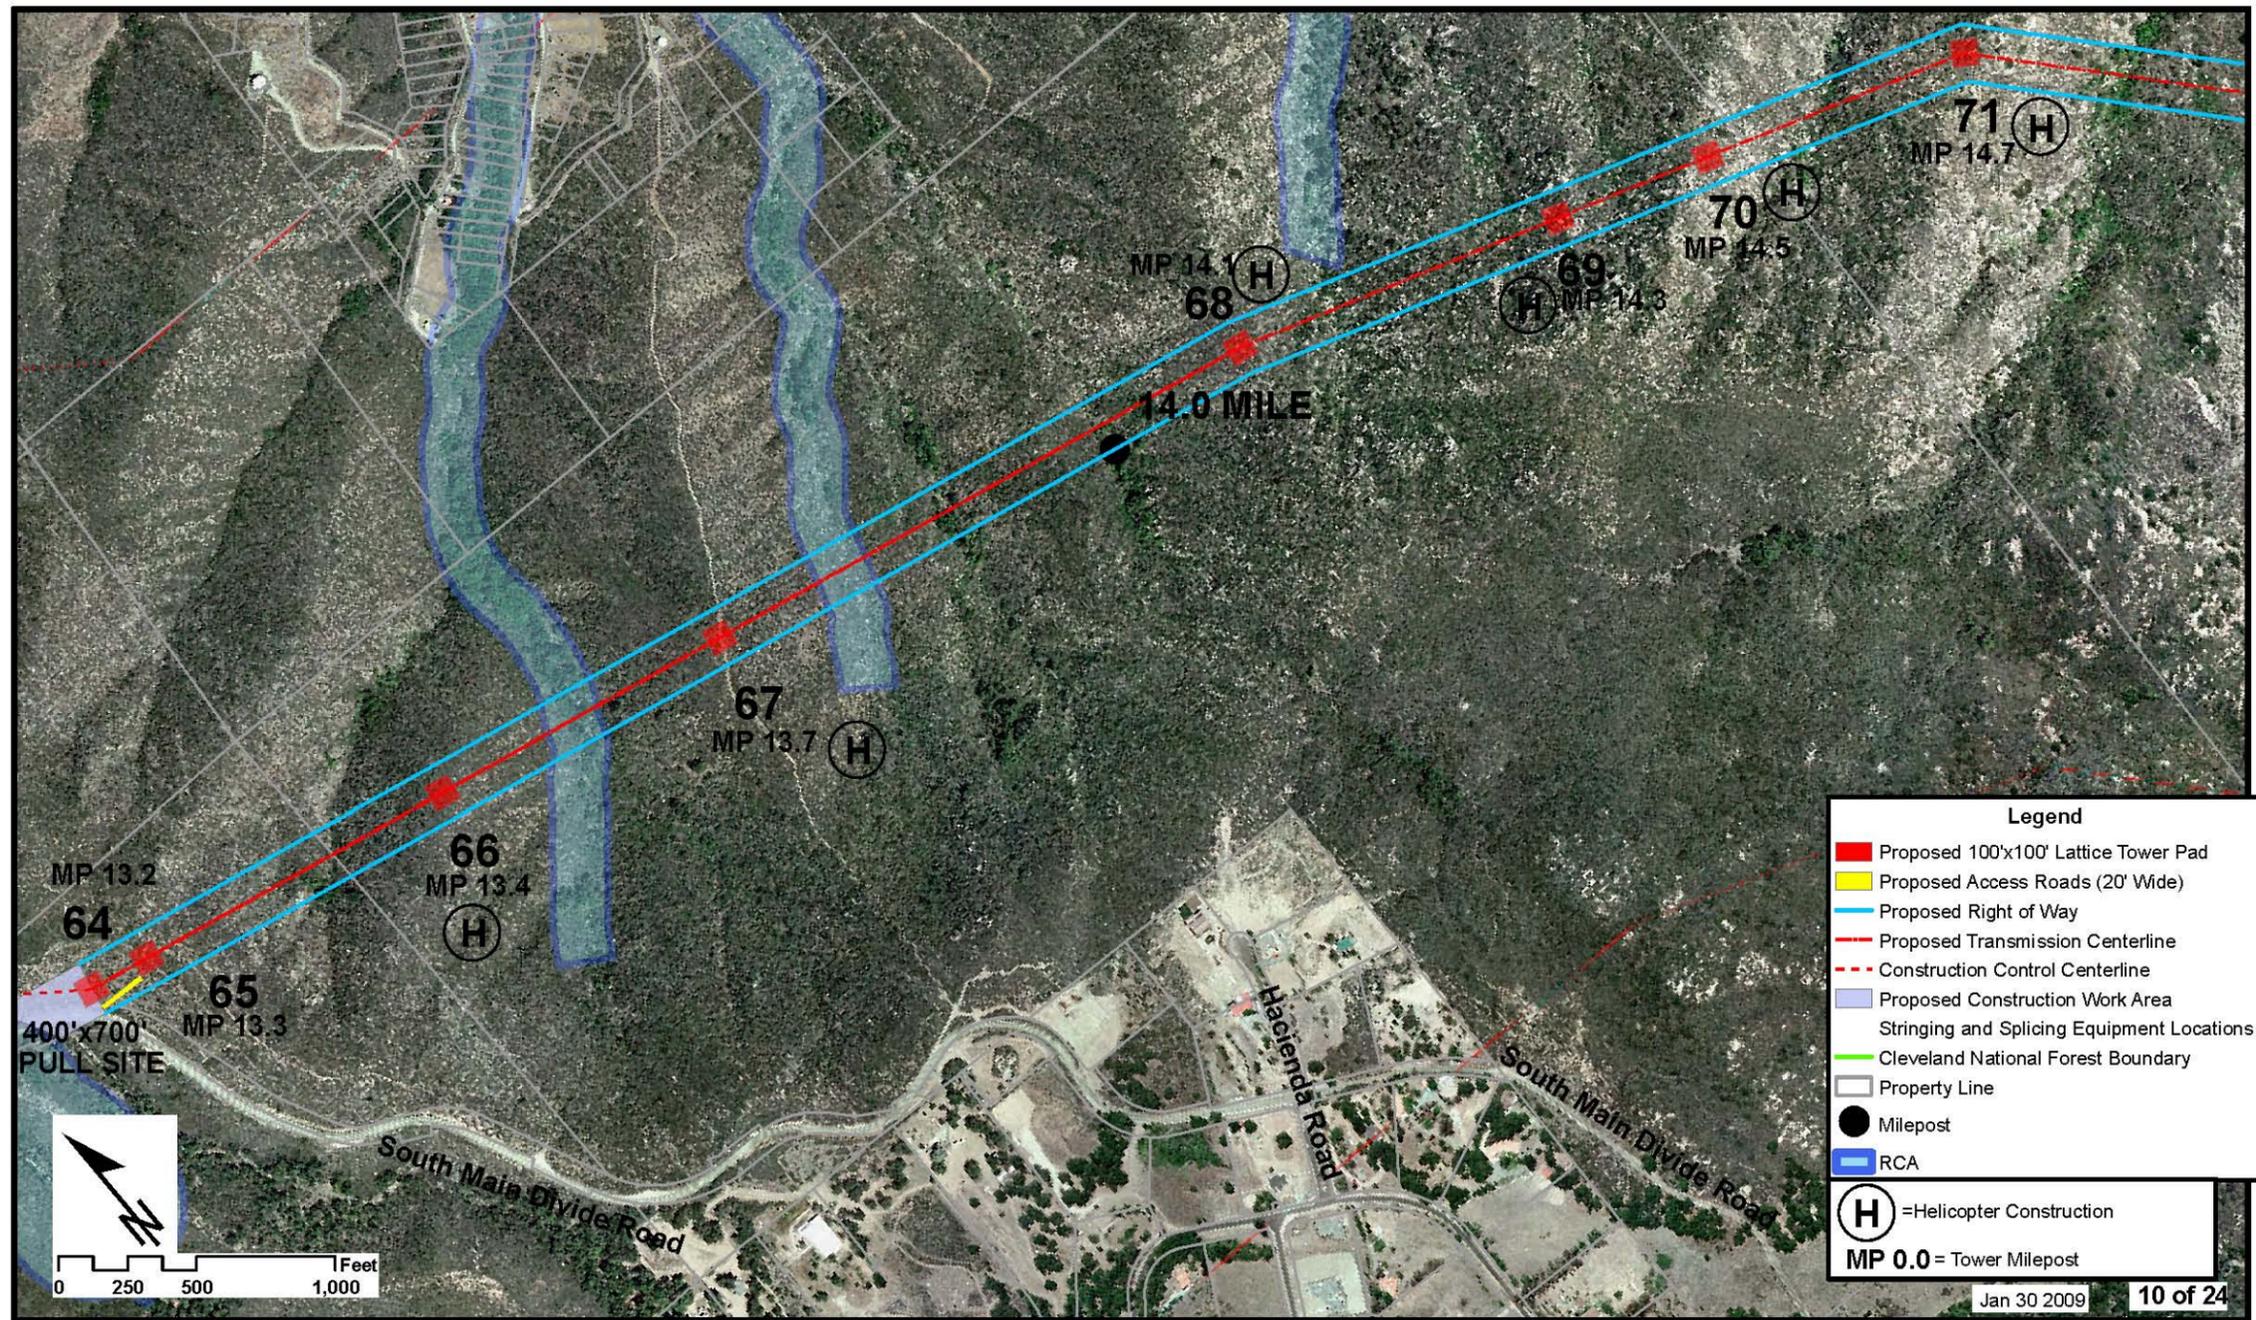


Figure 3.1.1-4: (10 of 24) Talega-Escondido/Valley-Serrano 500 kV Interconnect Project

Source: The Nevada Hydro Company

Talega-Escondido/Valley-Serrano 500-kV Interconnect Project
LakeElsinore Advanced Pumped Storage Project

Facilities Plan

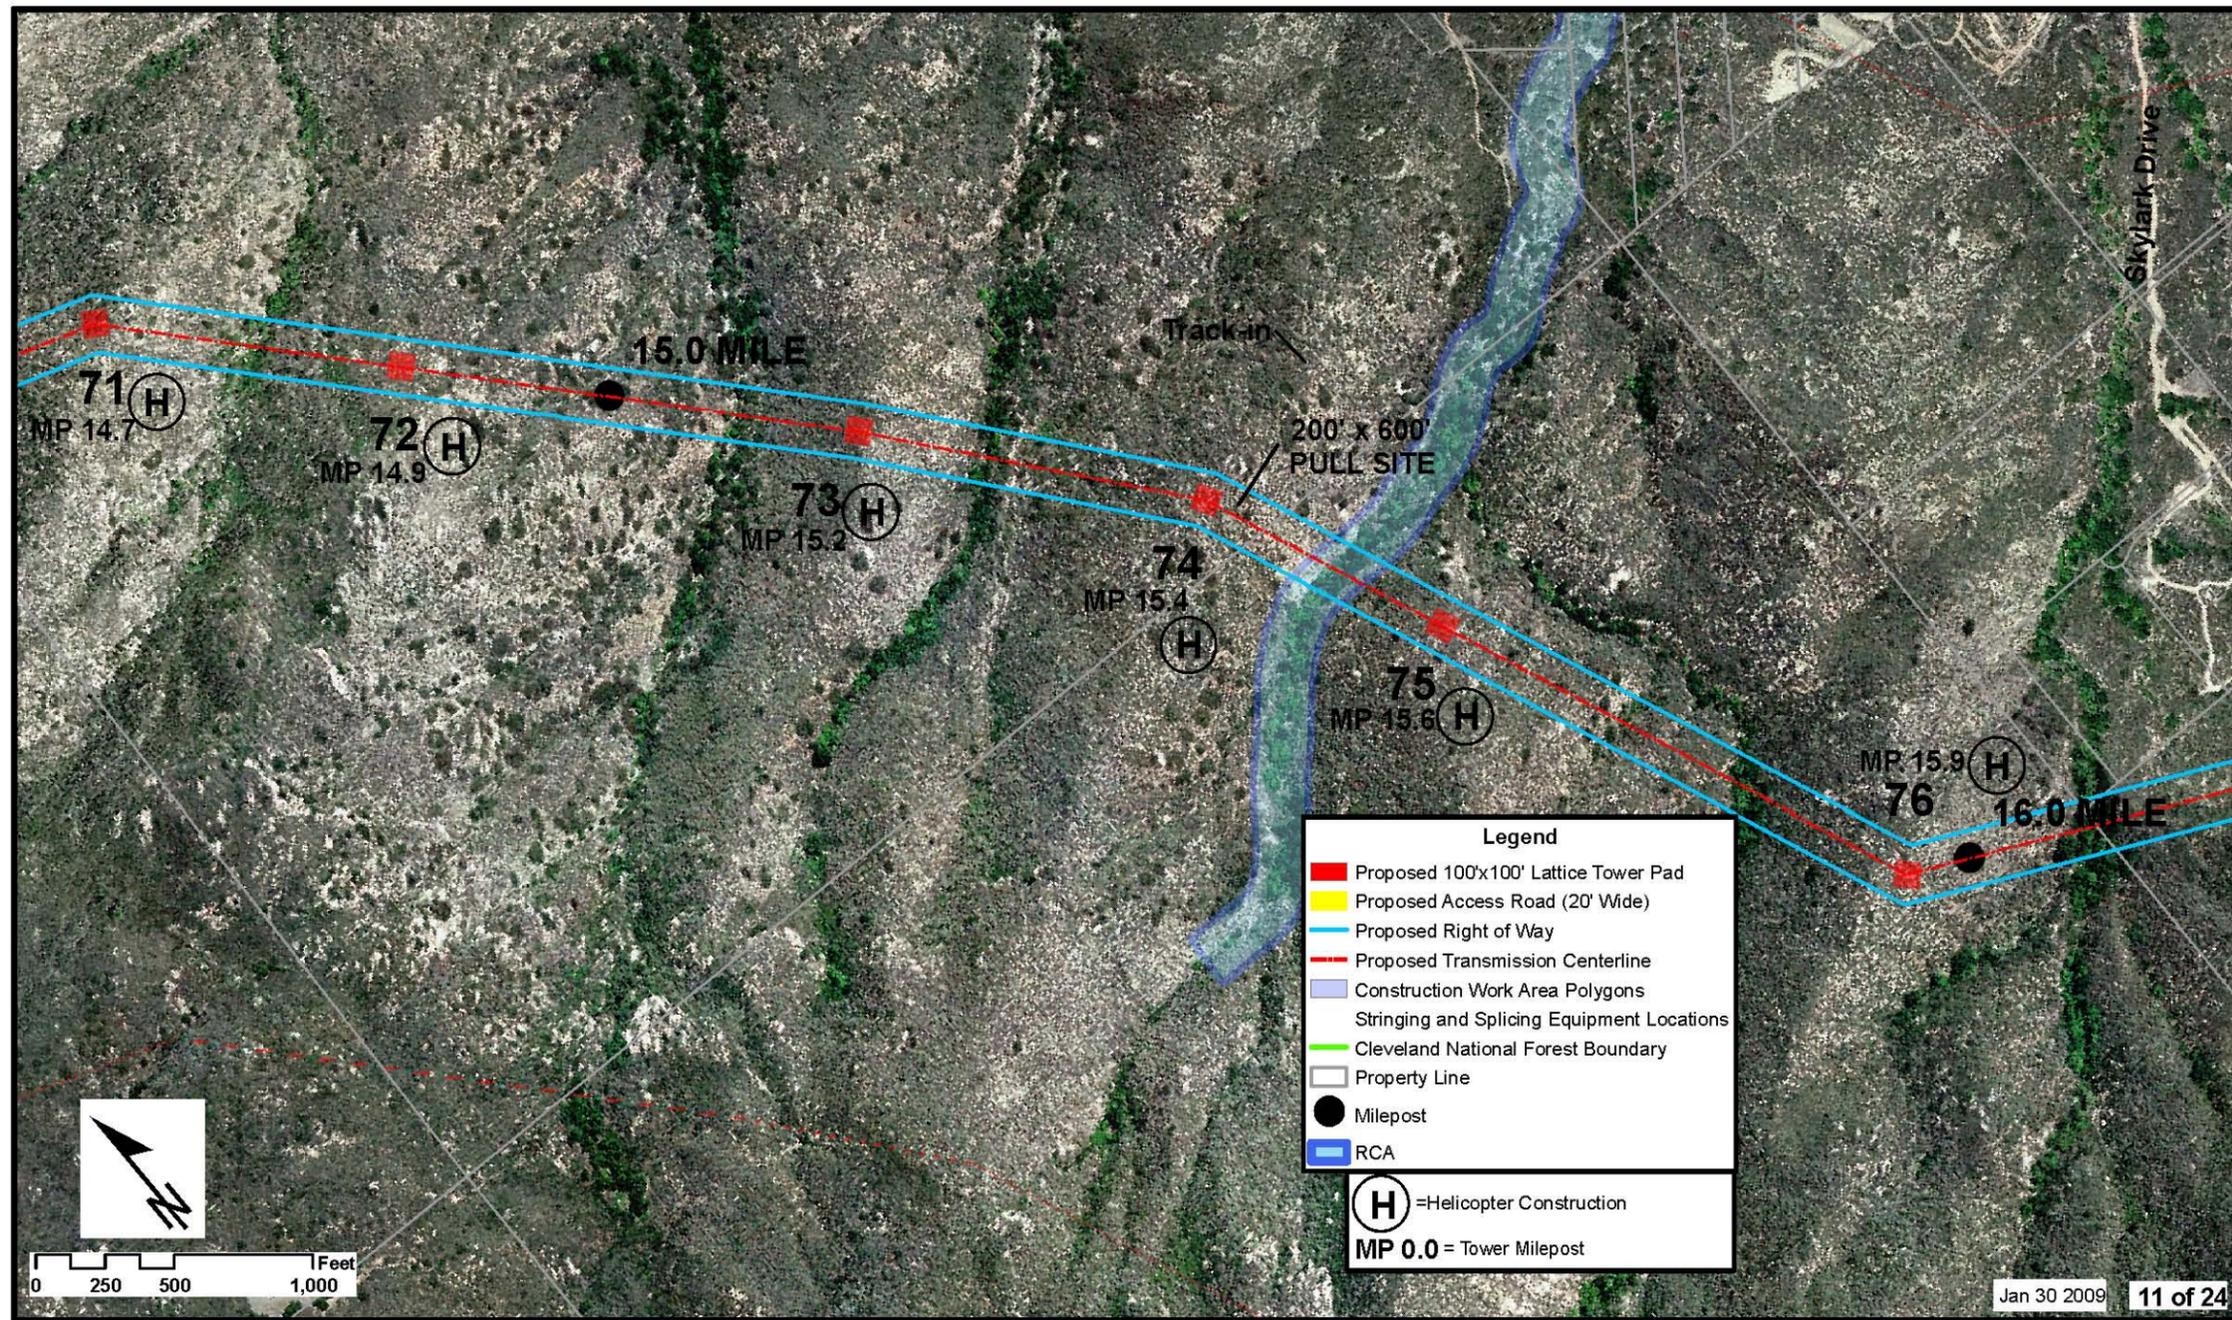


Figure 3.1.1-4: (11 of 24) Talega-Escondido/Valley-Serrano 500 kV Interconnect Project

Source: The Nevada Hydro Company

Talega-Escondido/Valley-Serrano 500-kV Interconnect Project
LakeElsinore Advanced Pumped Storage Project

Facilities Plan

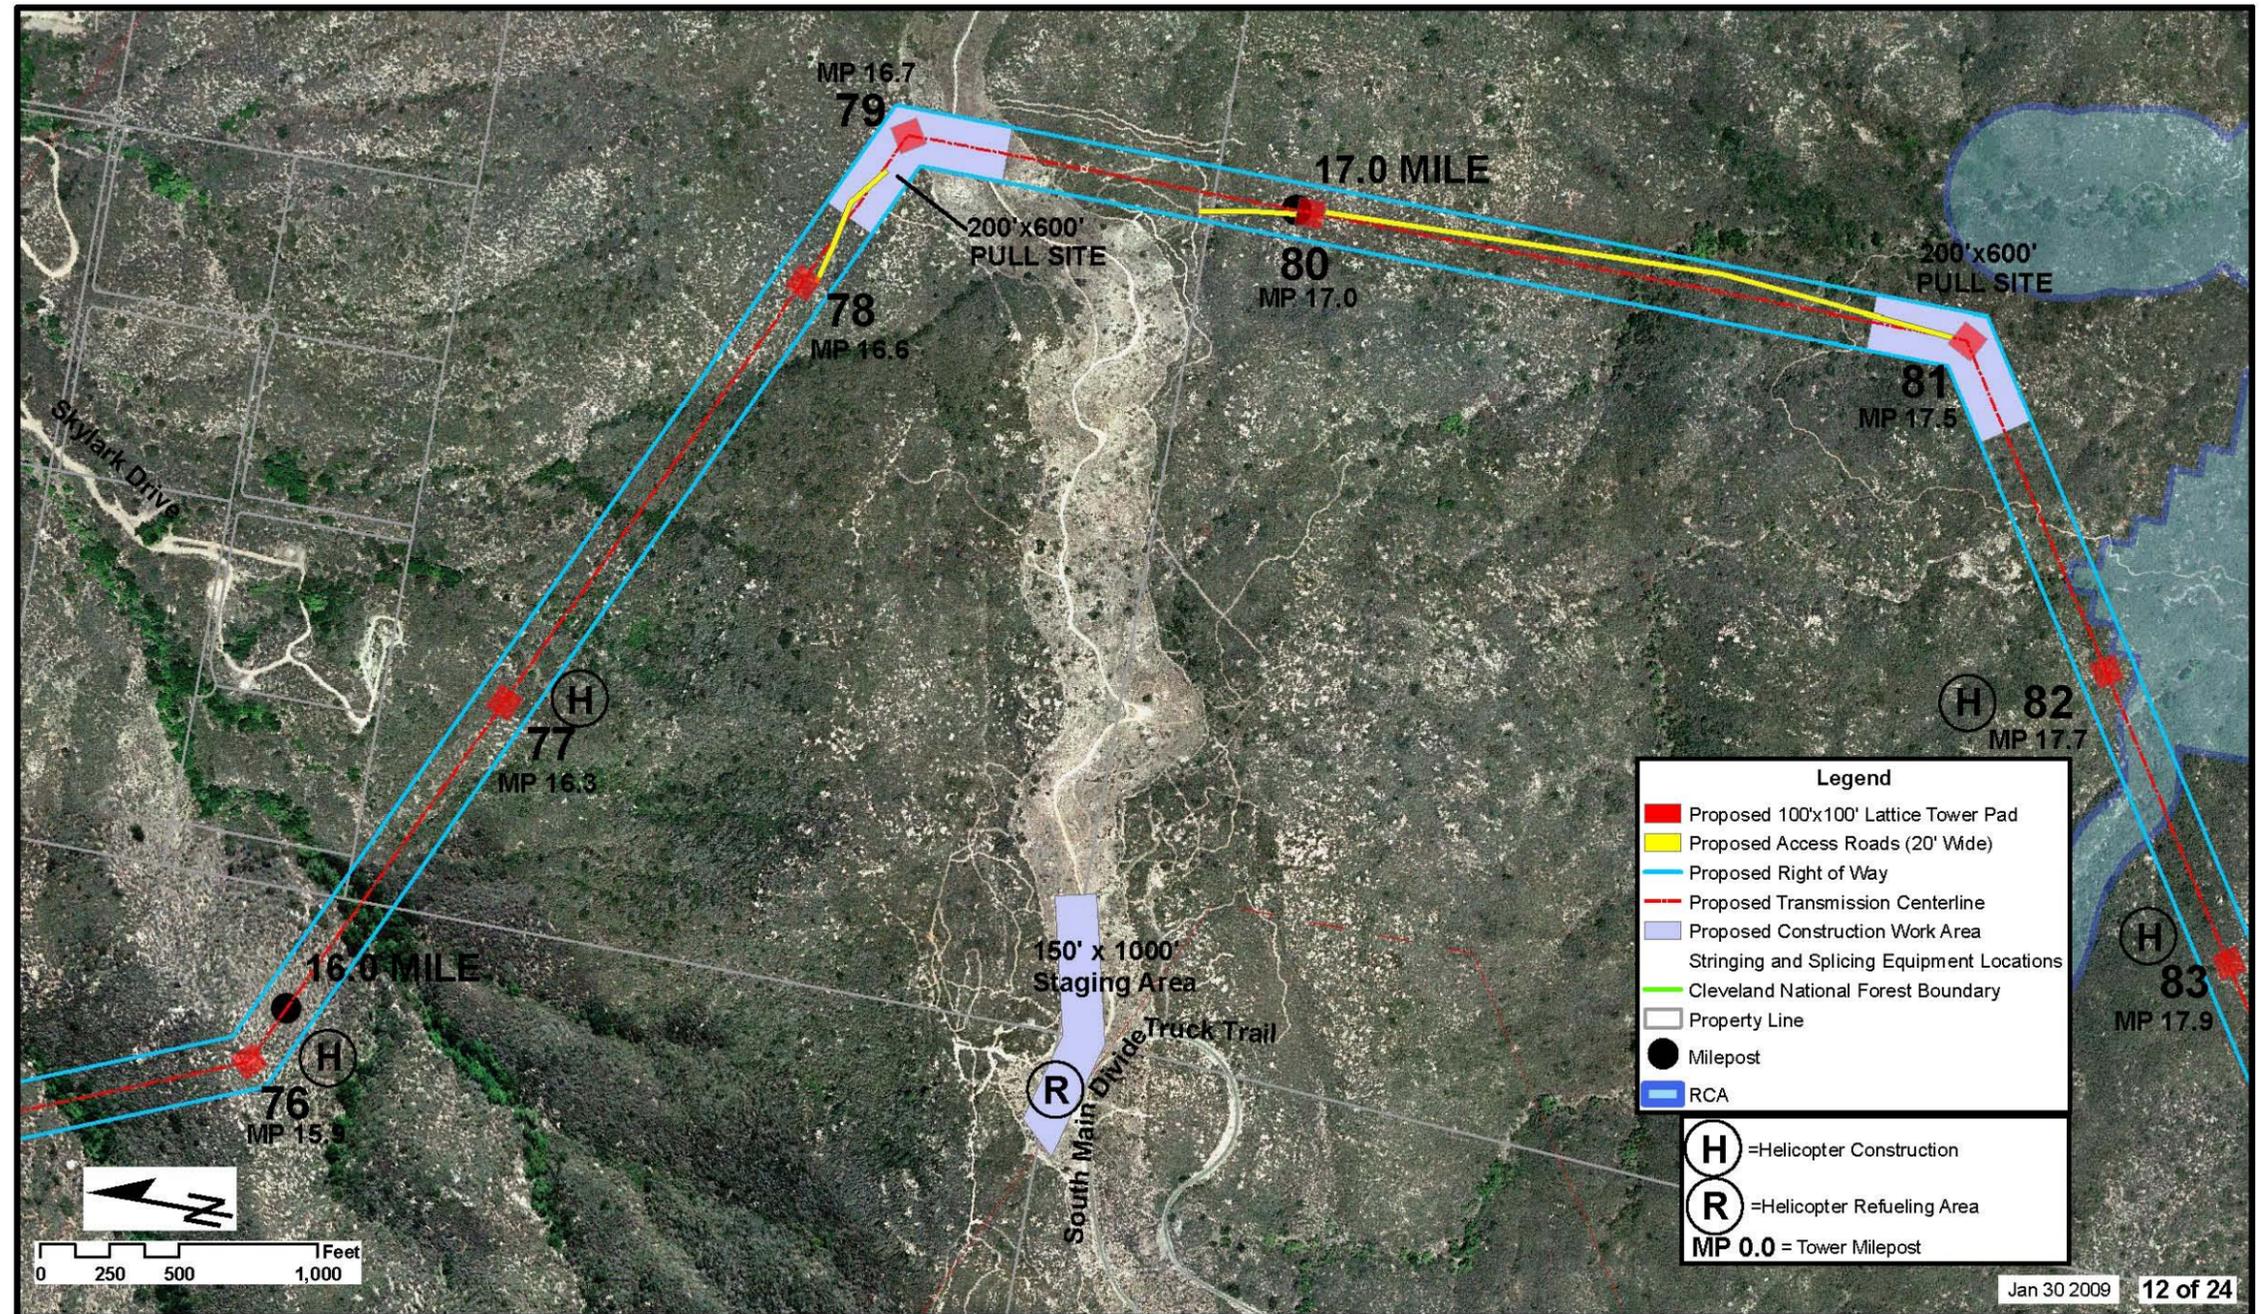


Figure 3.1.1-4: (12 of 24) Talega-Escondido/Valley-Serrano 500 kV Interconnect Project
Source: The Nevada Hydro Company

Talega-Escondido/Valley-Serrano 500-kV Interconnect Project
LakeElsinore Advanced Pumped Storage Project

Facilities Plan

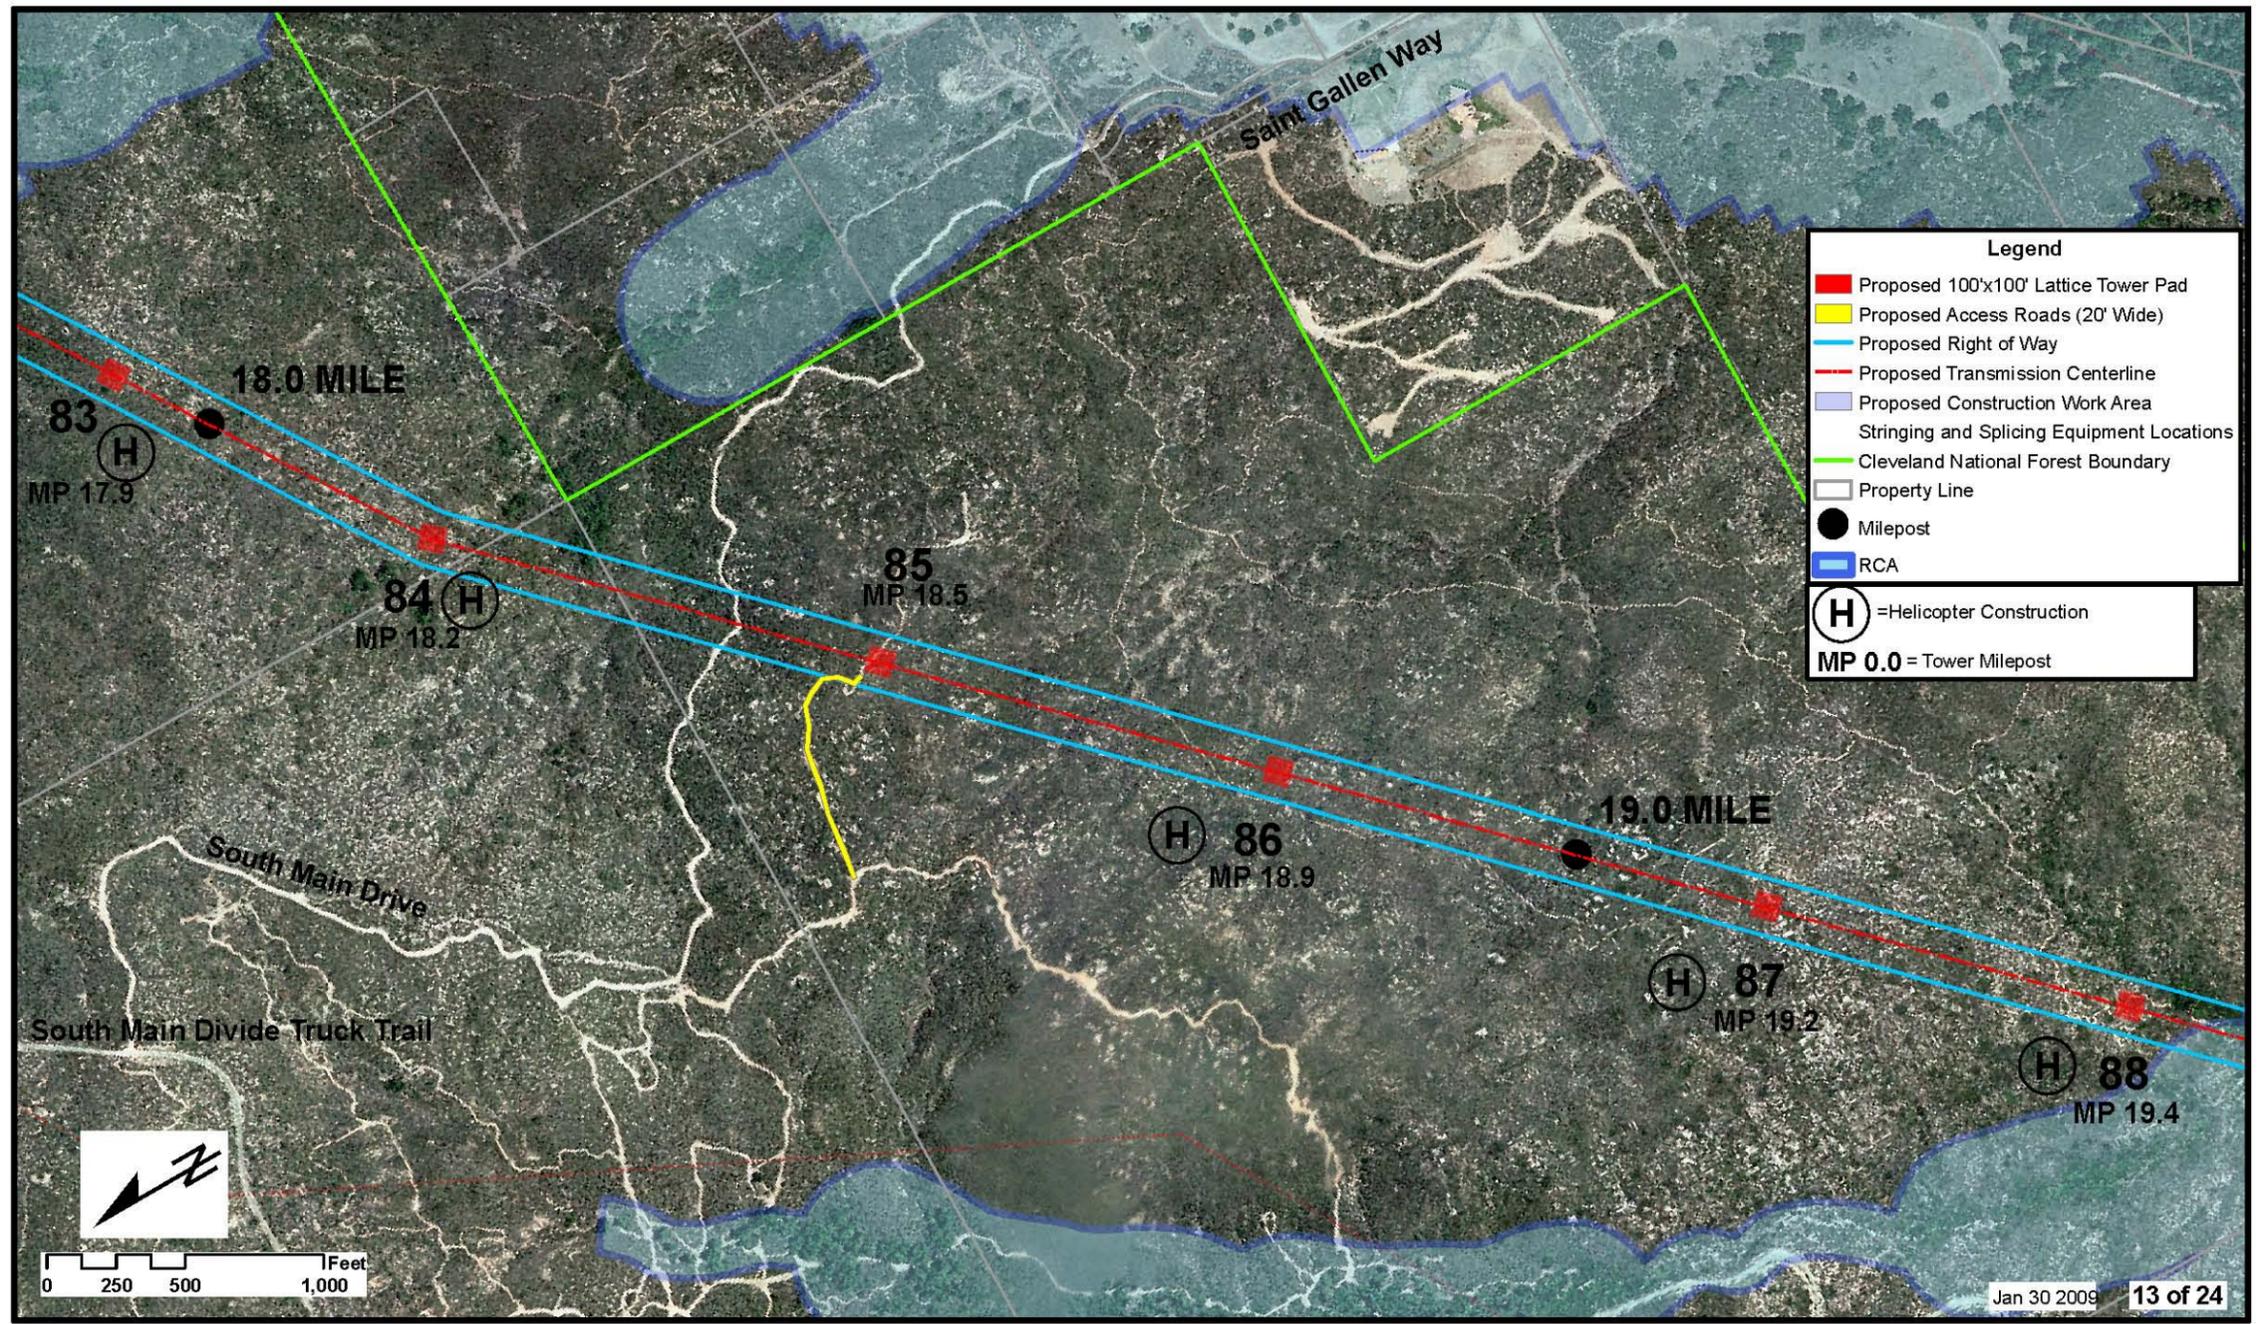


Figure 3.1.1-4: (13 of 24) Talega-Escondido/Valley-Serrano 500 kV Interconnect Project

Source: The Nevada Hydro Company

Talega-Escondido/Valley-Serrano 500-kV Interconnect Project
 LakeElsinore Advanced Pumped Storage Project

Facilities Plan

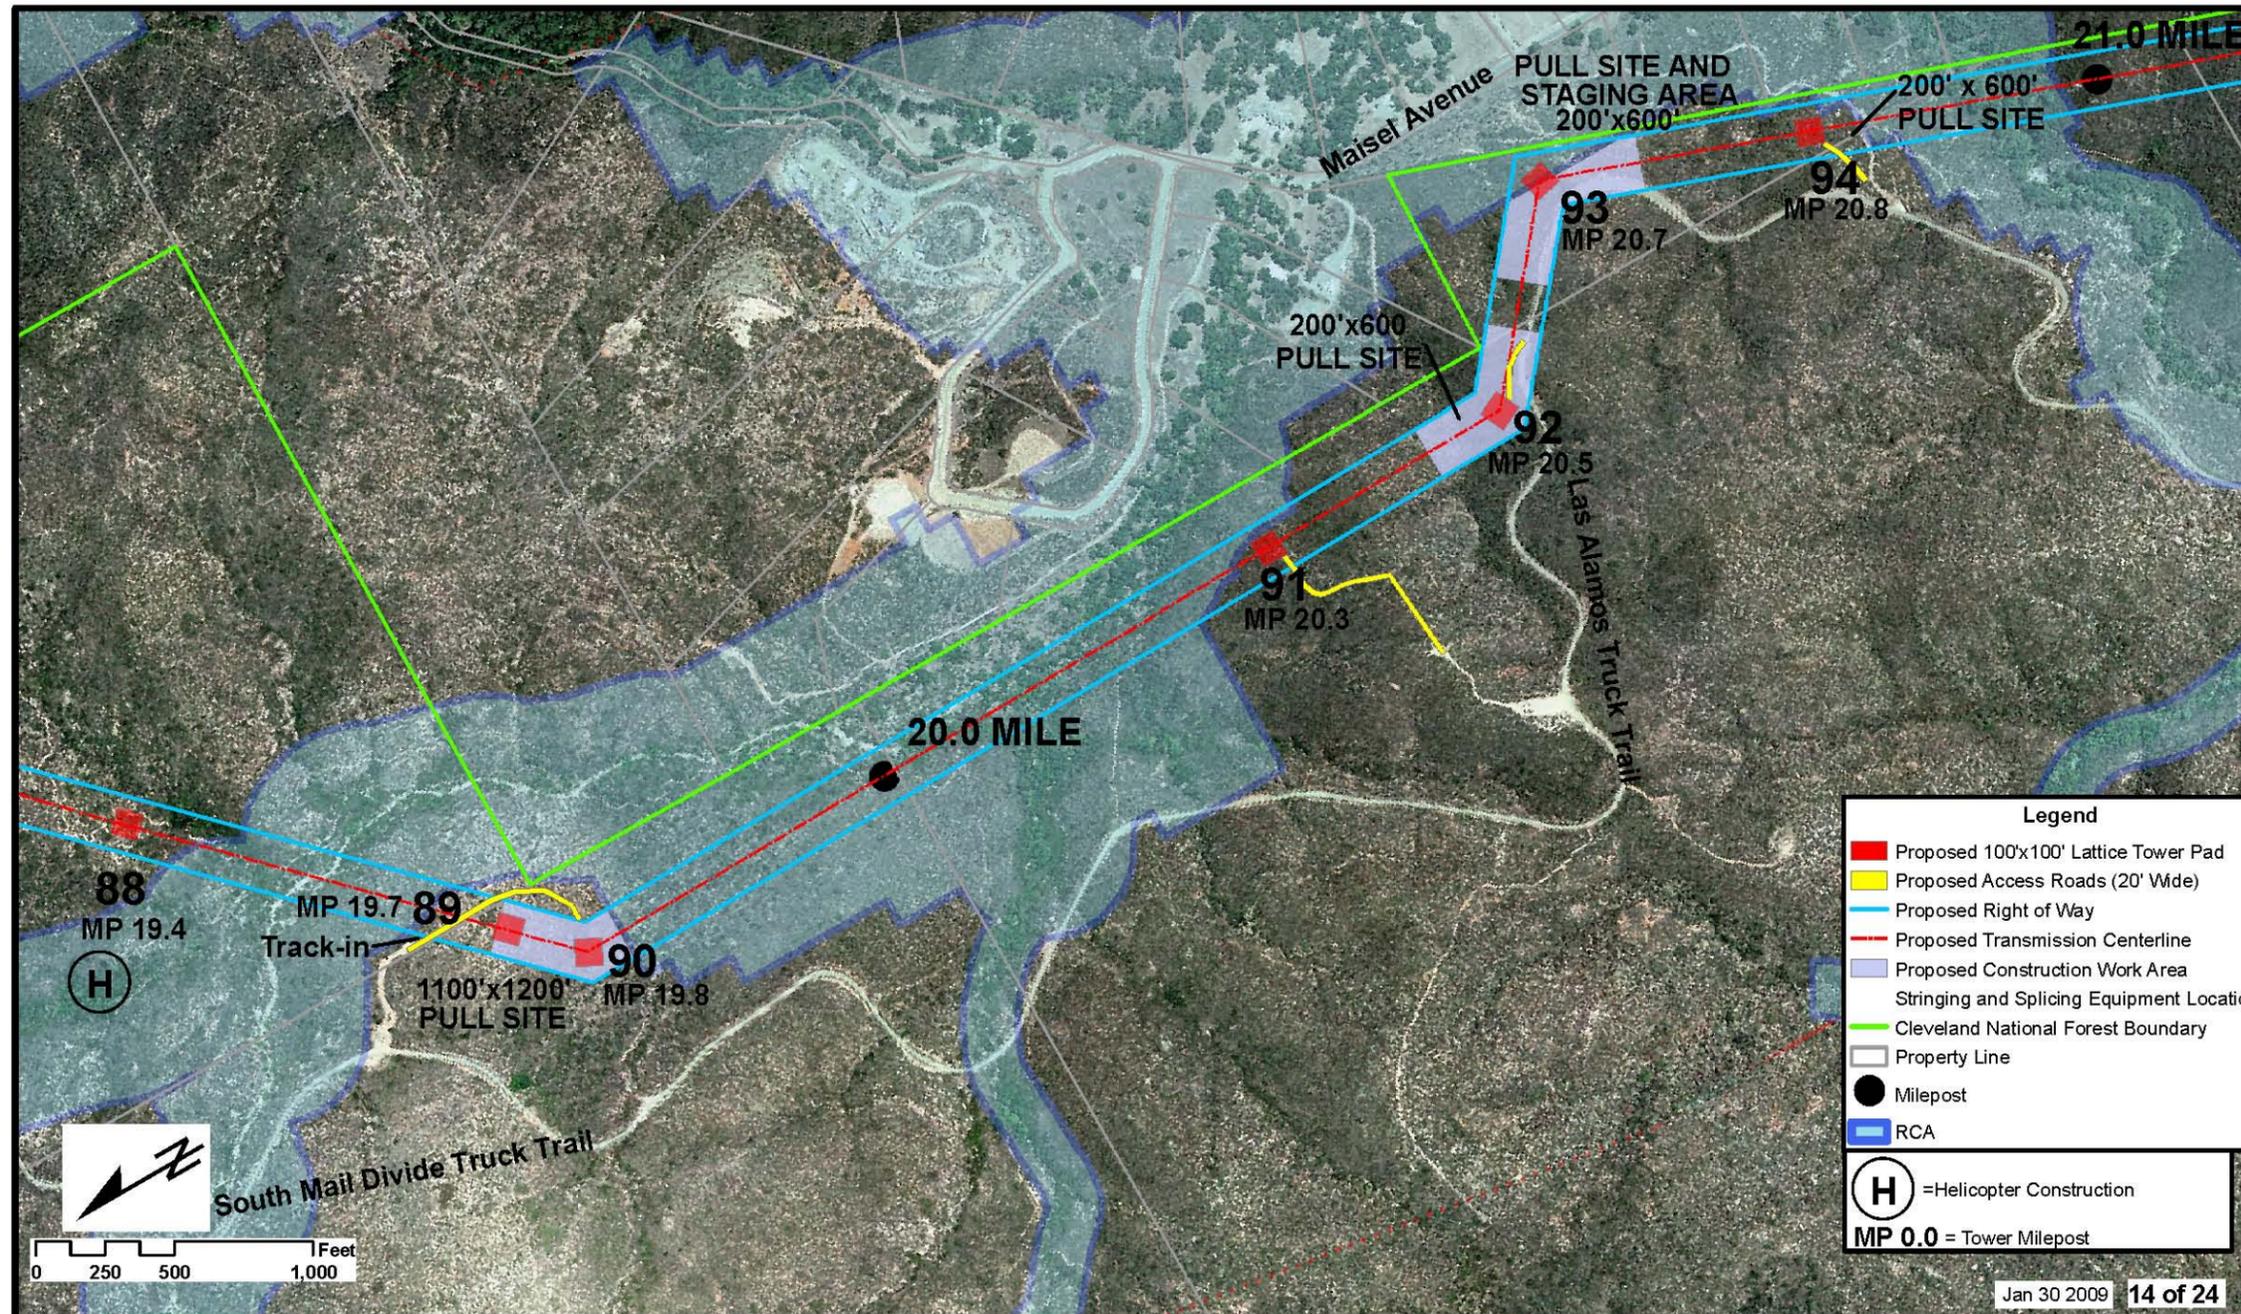


Figure 3.1.1-4: (14 of 24) Talega-Escondido/Valley-Serrano 500 kV Interconnect Project

Source: The Nevada Hydro Company

Facilities Plan

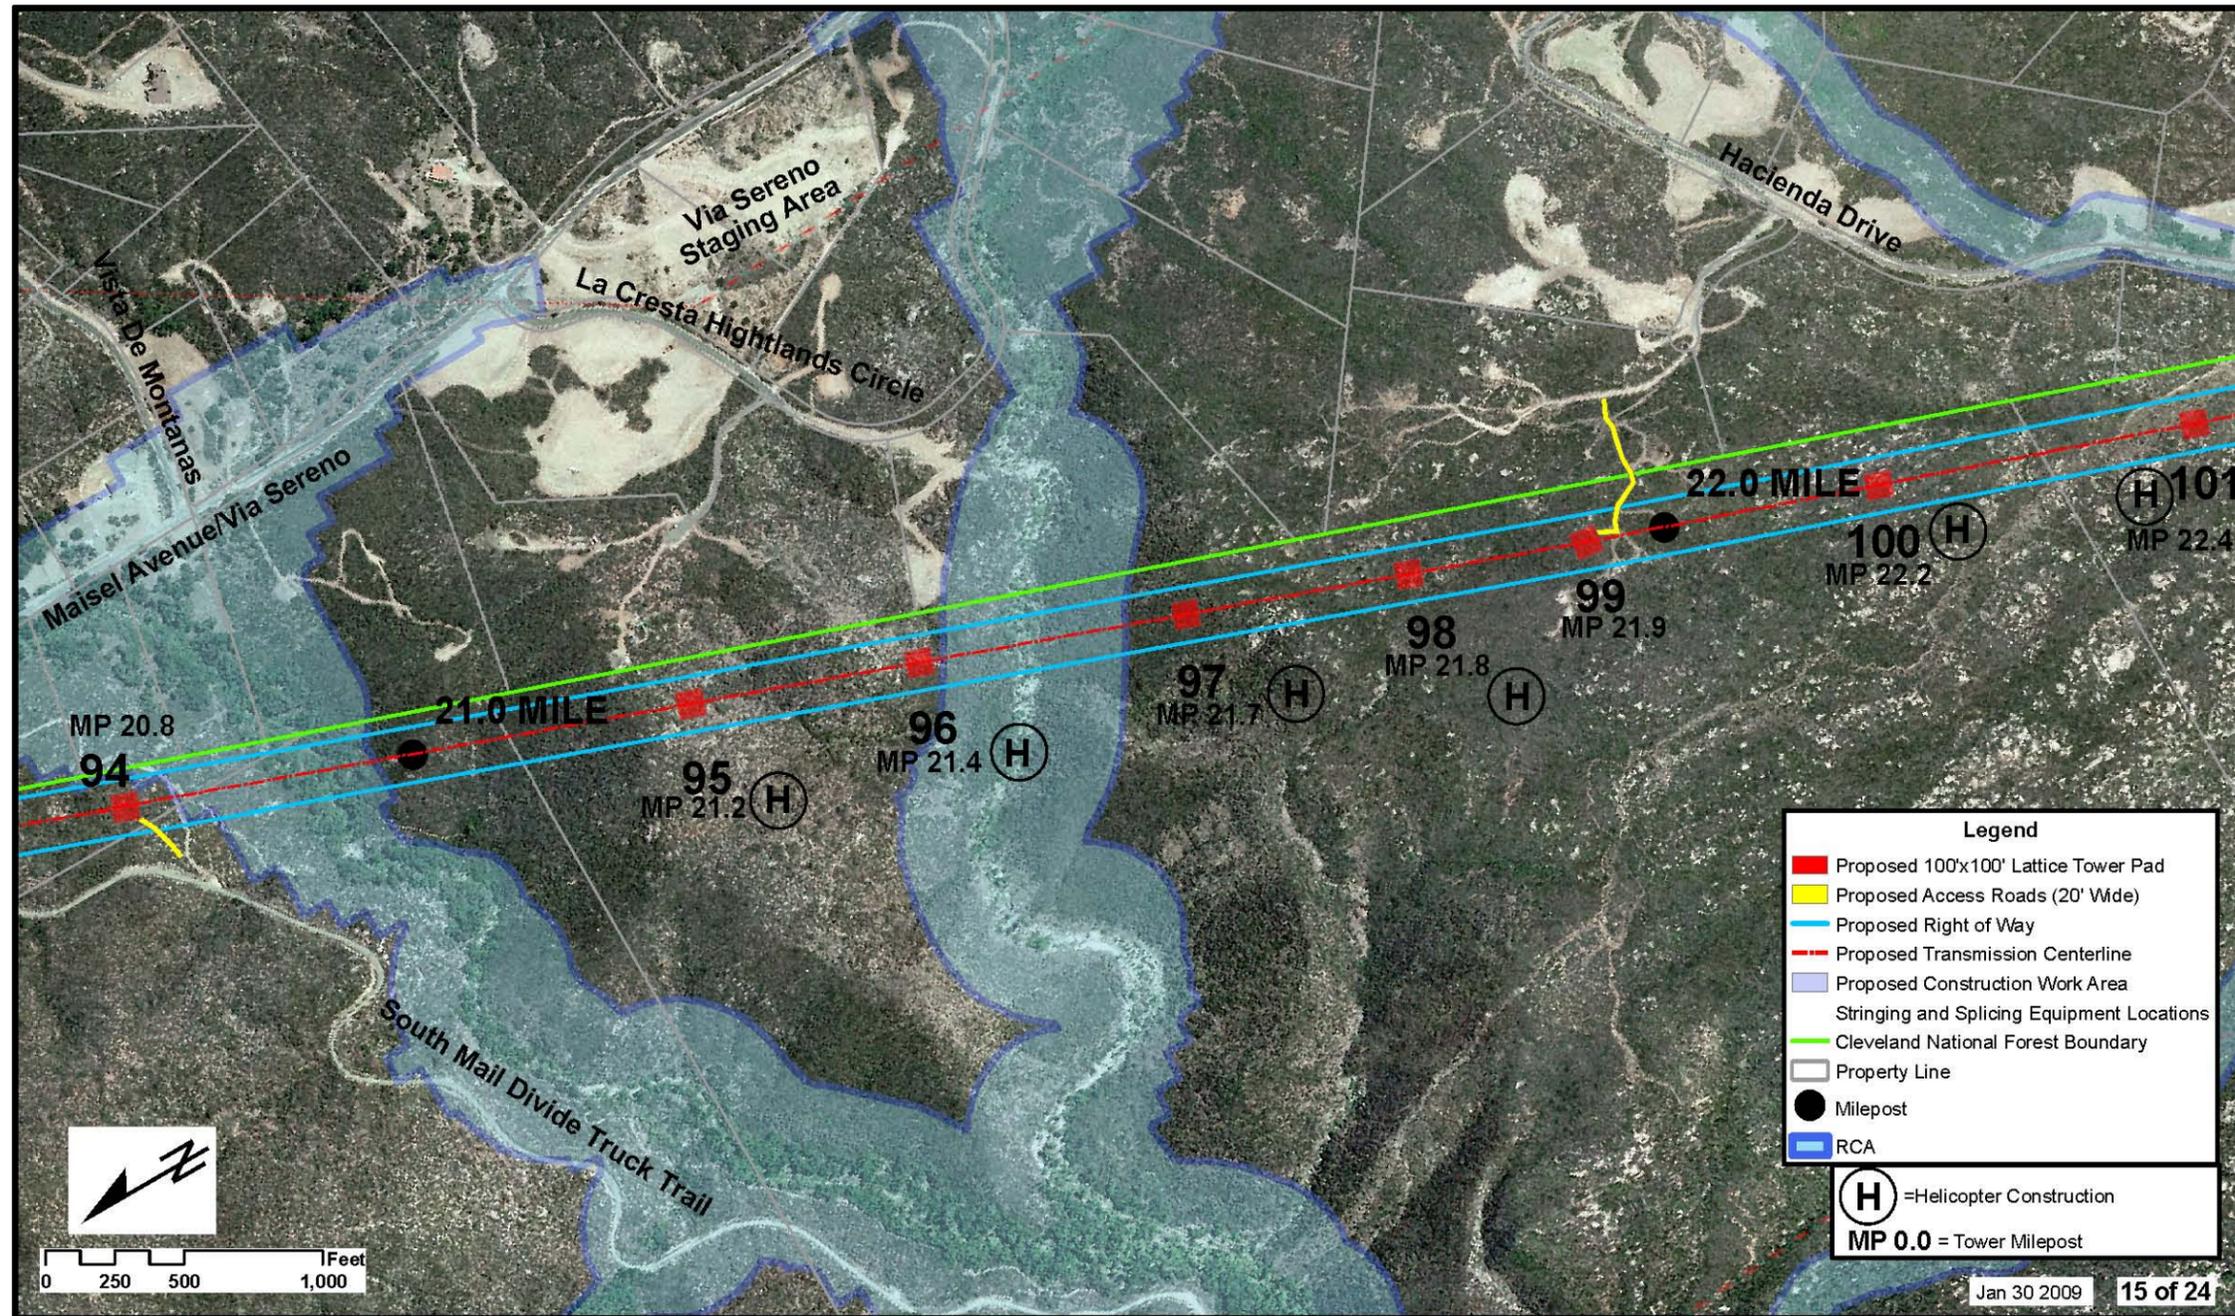


Figure 3.1.1-4: (15 of 24) Talega-Escondido/Valley-Serrano 500 kV Interconnect Project

Source: The Nevada Hydro Company

Talega-Escondido/Valley-Serrano 500-kV Interconnect Project
Lake Elsinore Advanced Pumped Storage Project

Facilities Plan

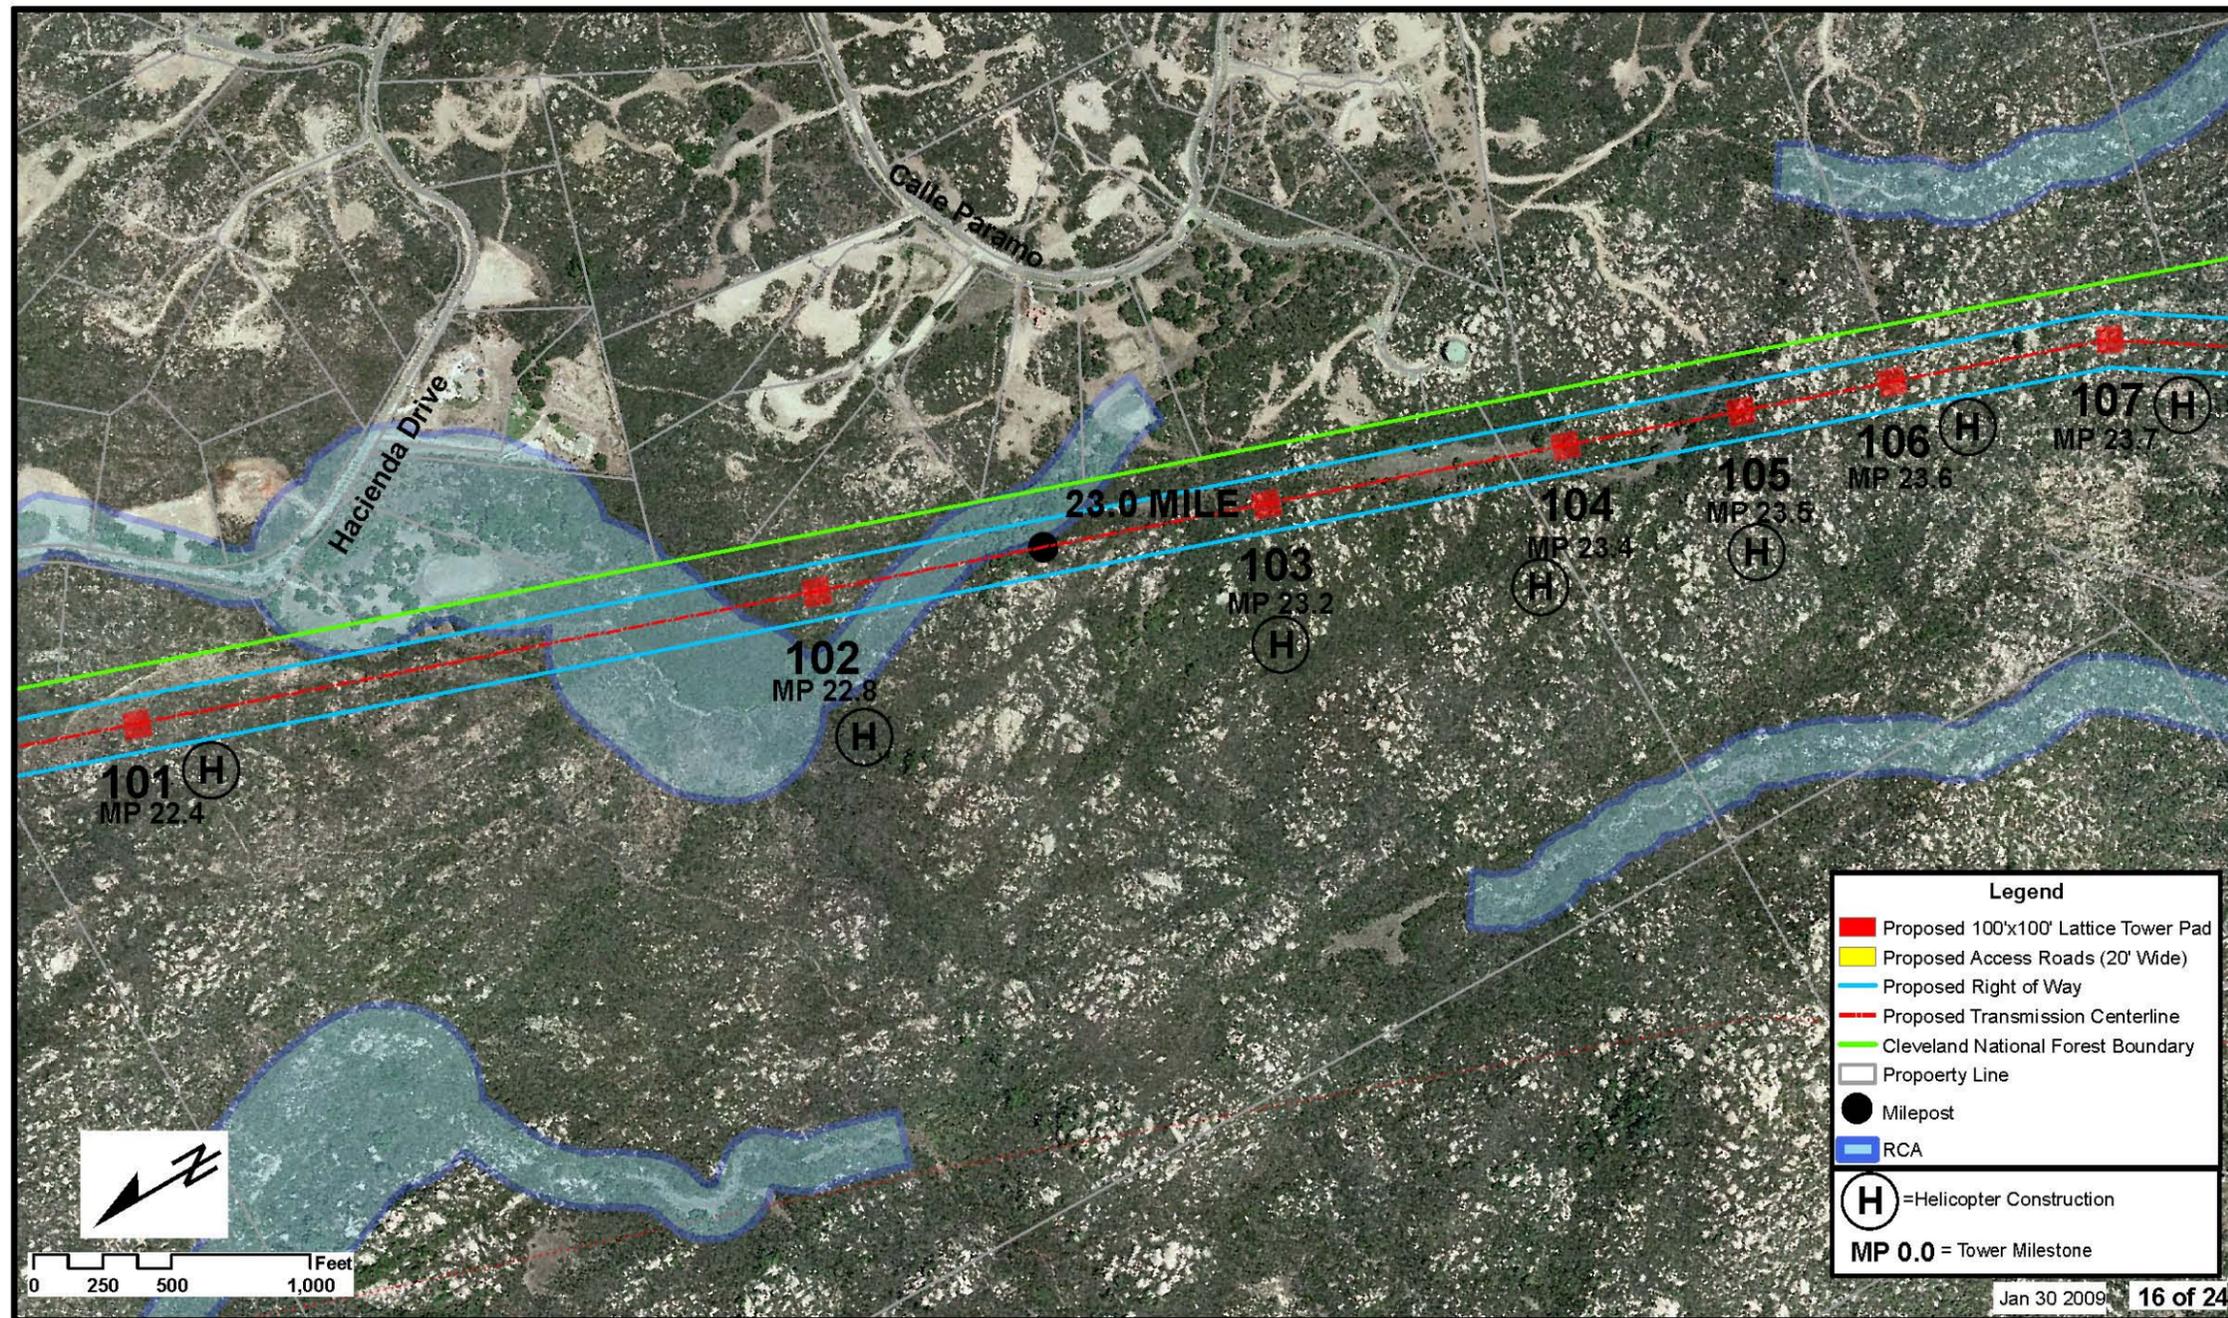


Figure 3.1.1-4: (16 of 24) Talega-Escondido/Valley-Serrano 500 kV Interconnect Project

Source: The Nevada Hydro Company

Talega-Escondido/Valley-Serrano 500-kV Interconnect Project
 LakeElsinore Advanced Pumped Storage Project

Facilities Plan

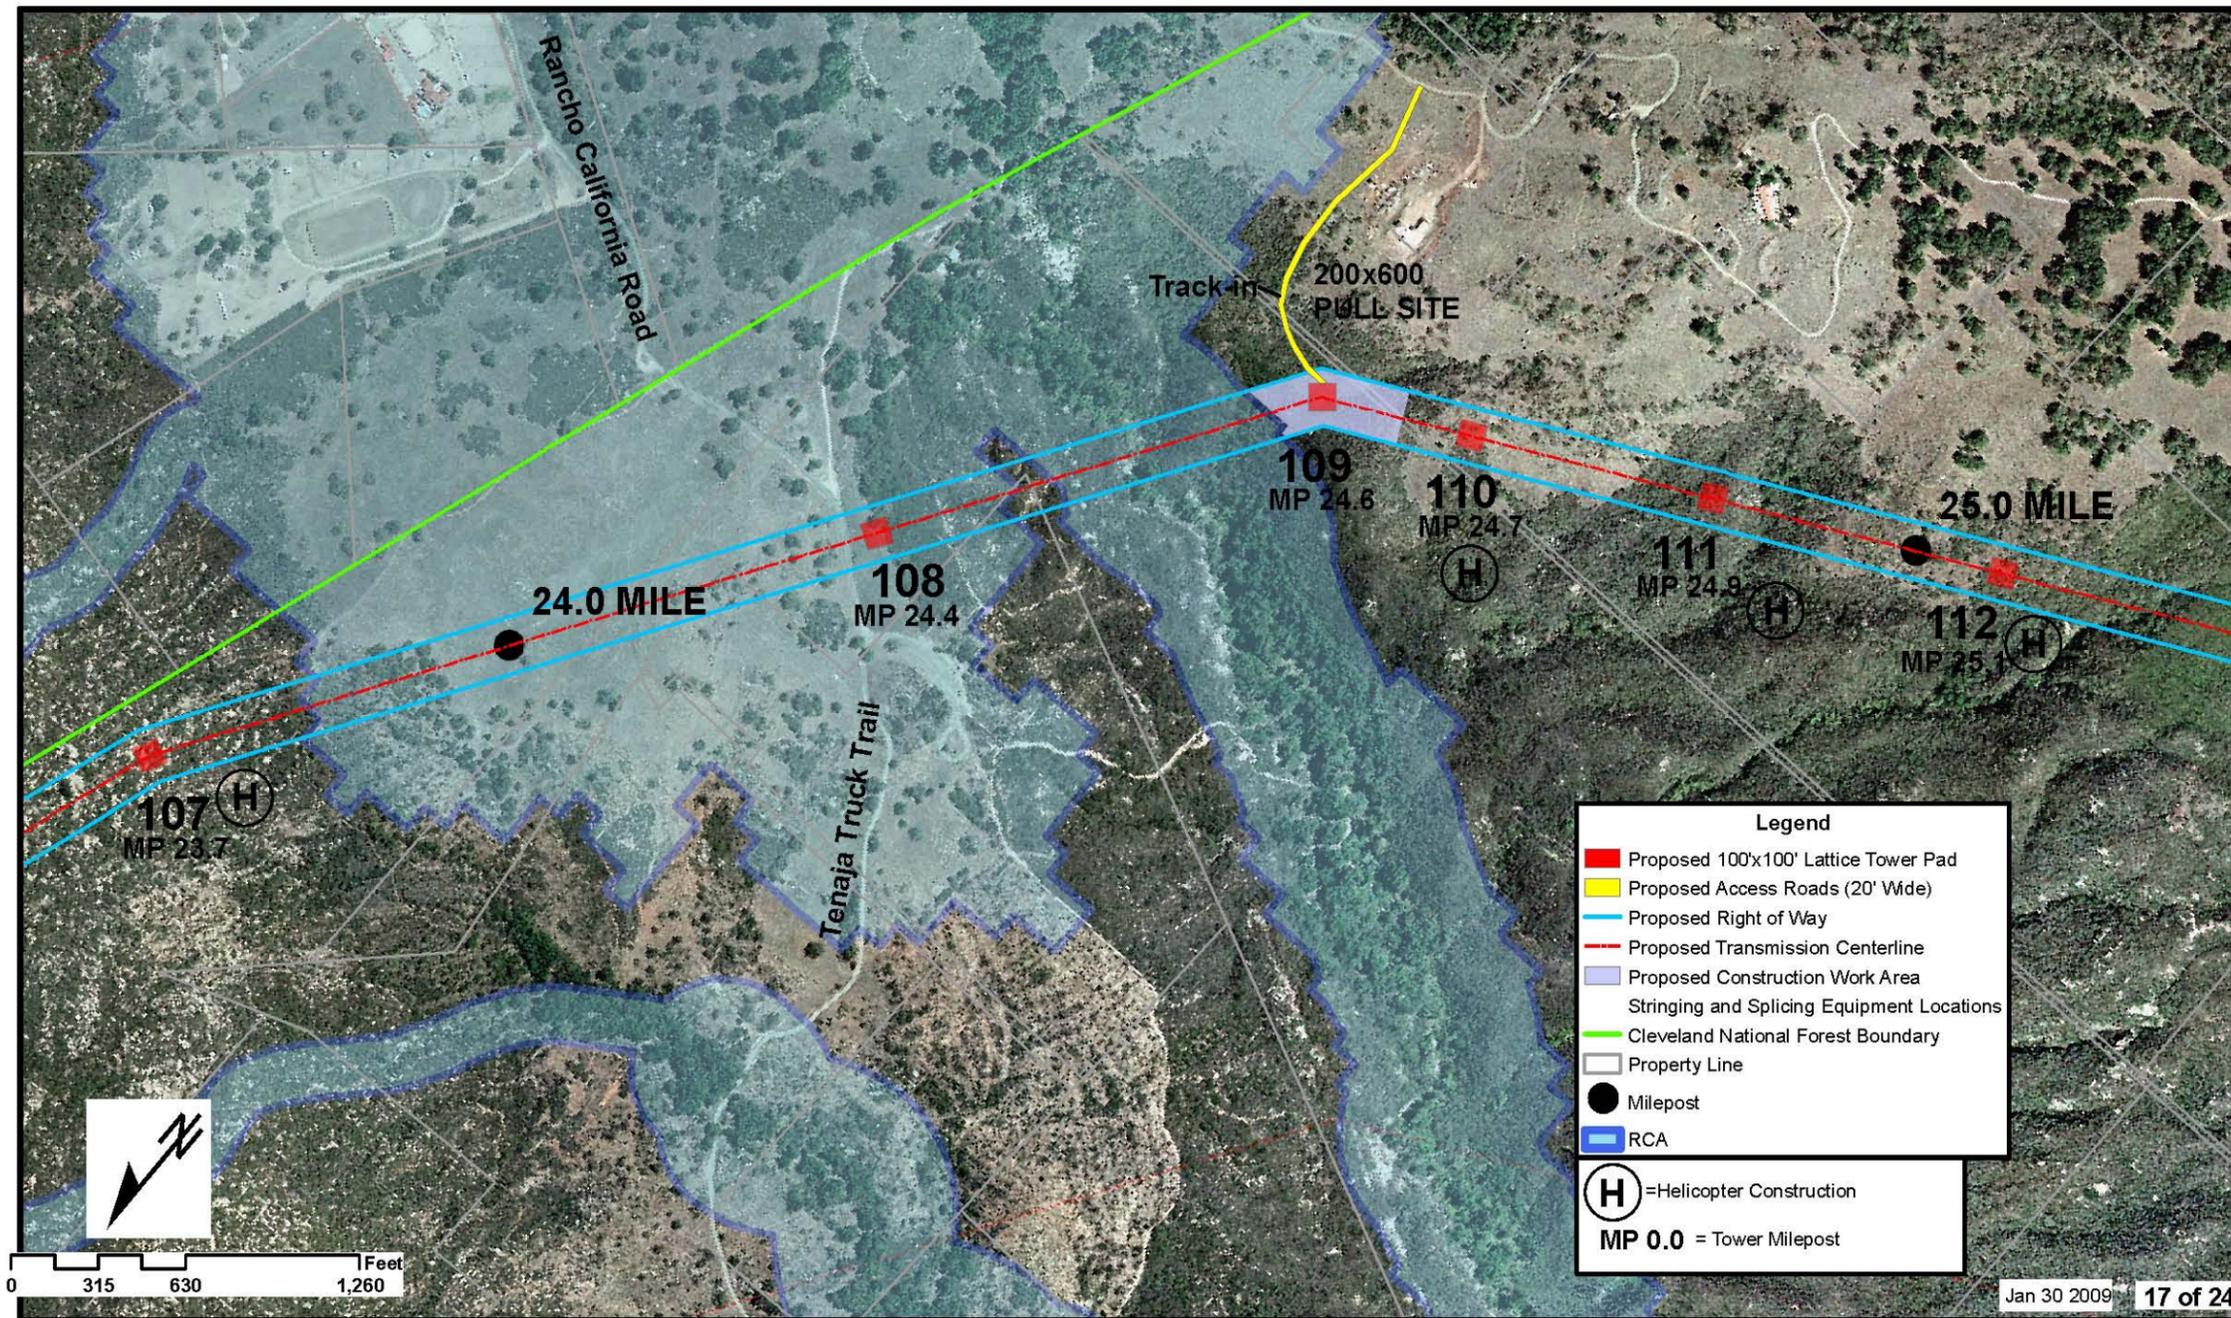


Figure 3.1.1-4: (17 of 24) Talega-Escondido/Valley-Serrano 500 kV Interconnect Project

Source: The Nevada Hydro Company

Facilities Plan

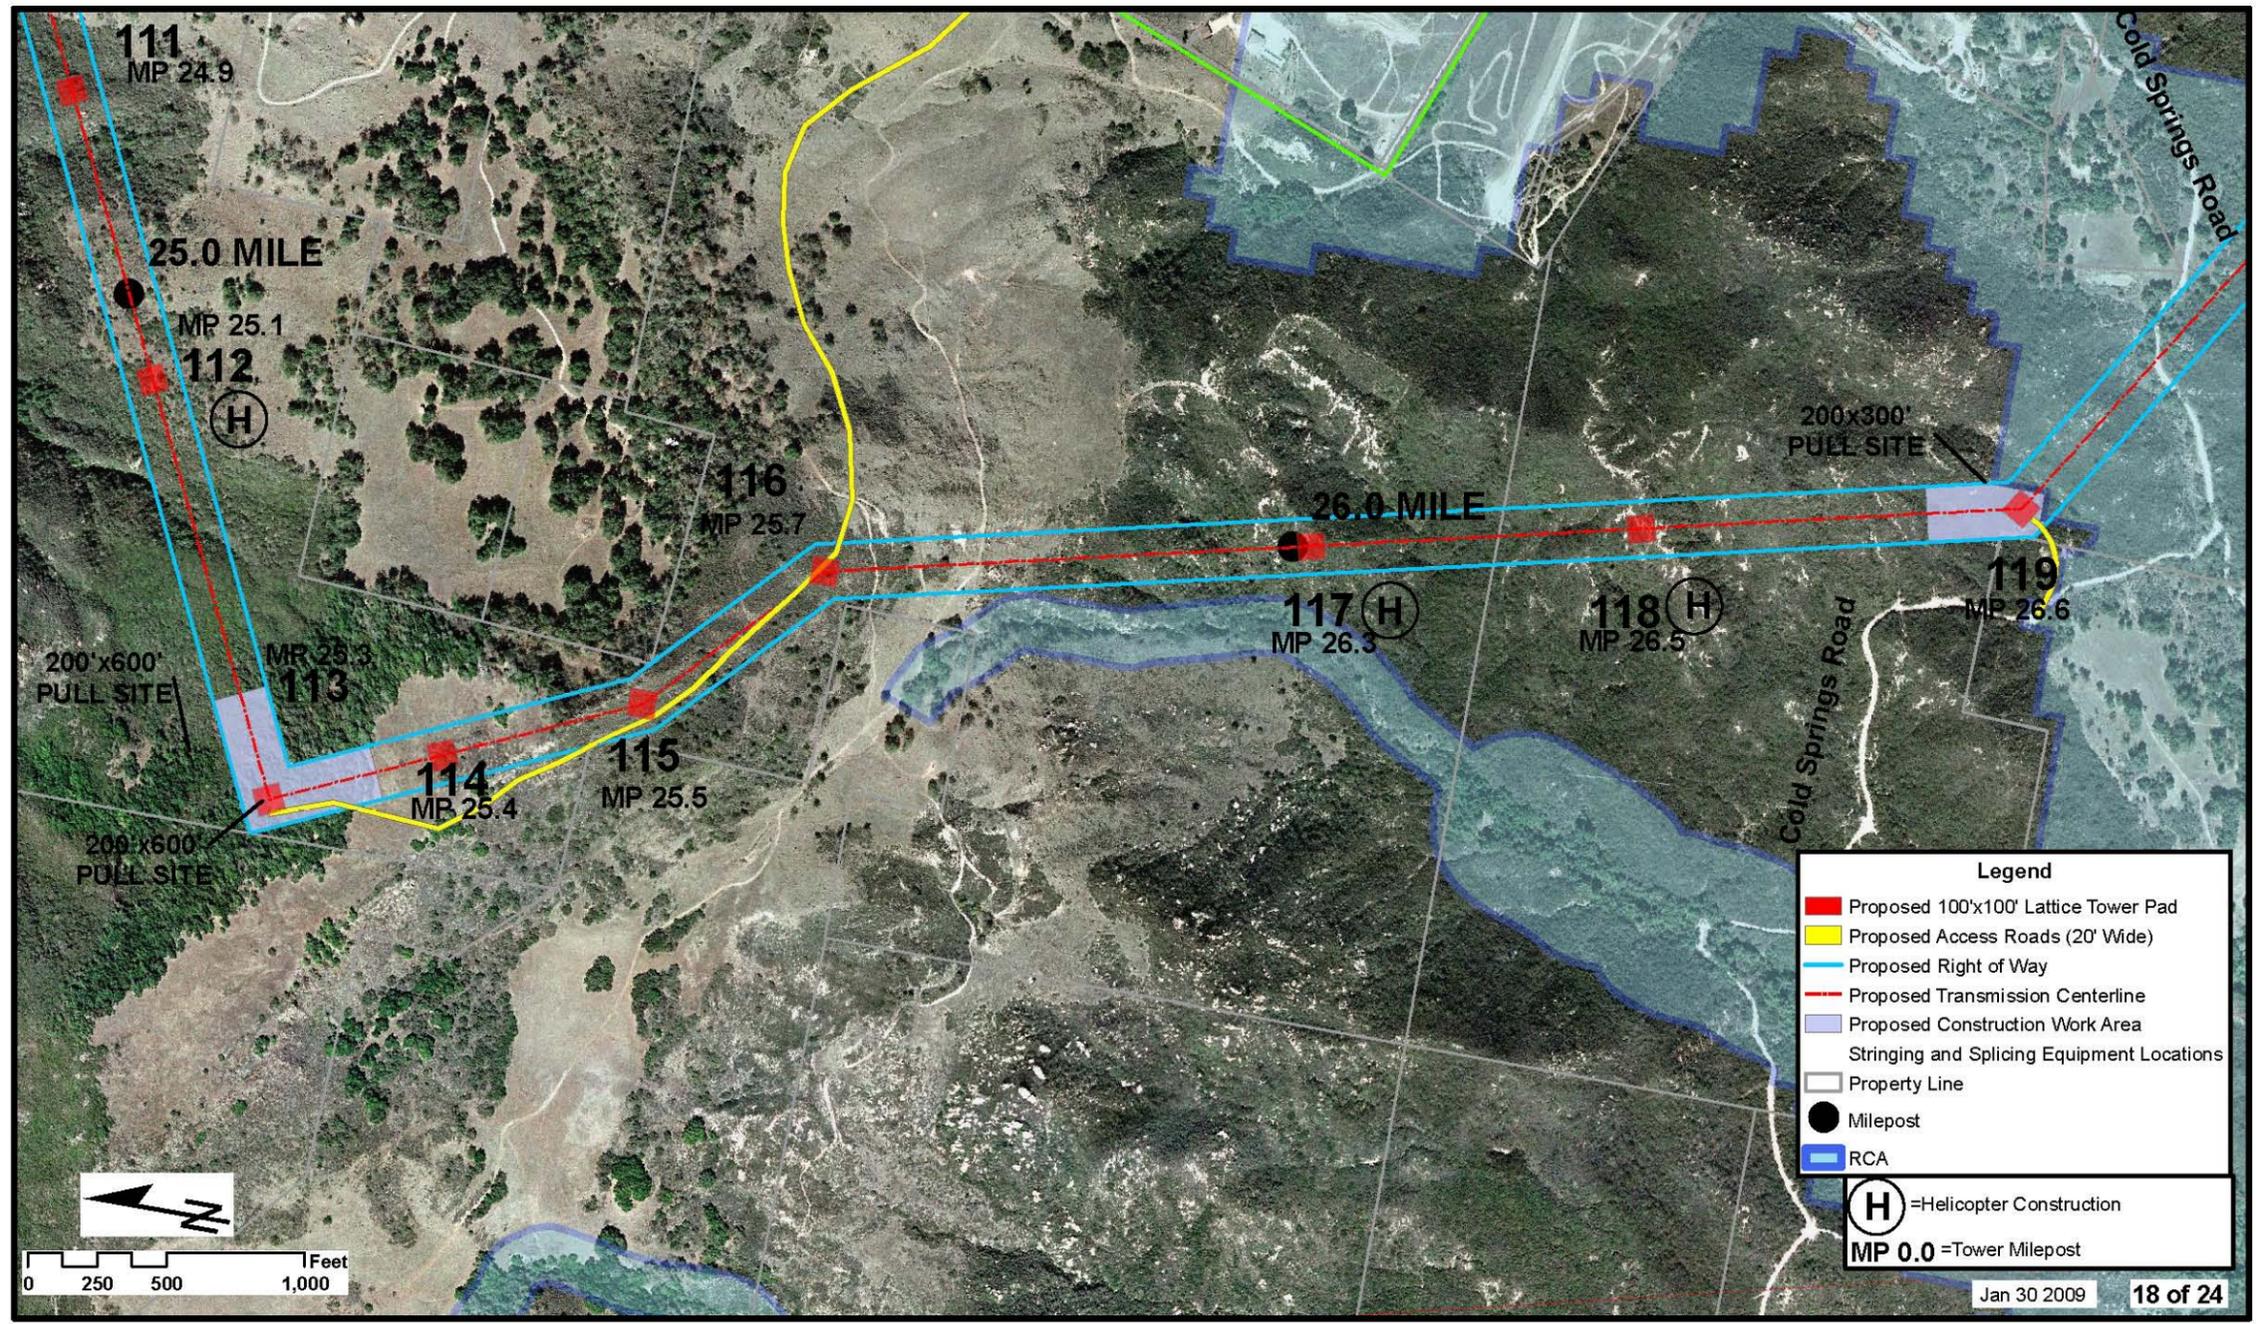


Figure 3.1.1-4: (18 of 24) Talega-Escondido/Valley-Serrano 500 kV Interconnect Project

Source: The Nevada Hydro Company

Talega-Escondido/Valley-Serrano 500-kV Interconnect Project
 LakeElsinore Advanced Pumped Storage Project

Facilities Plan


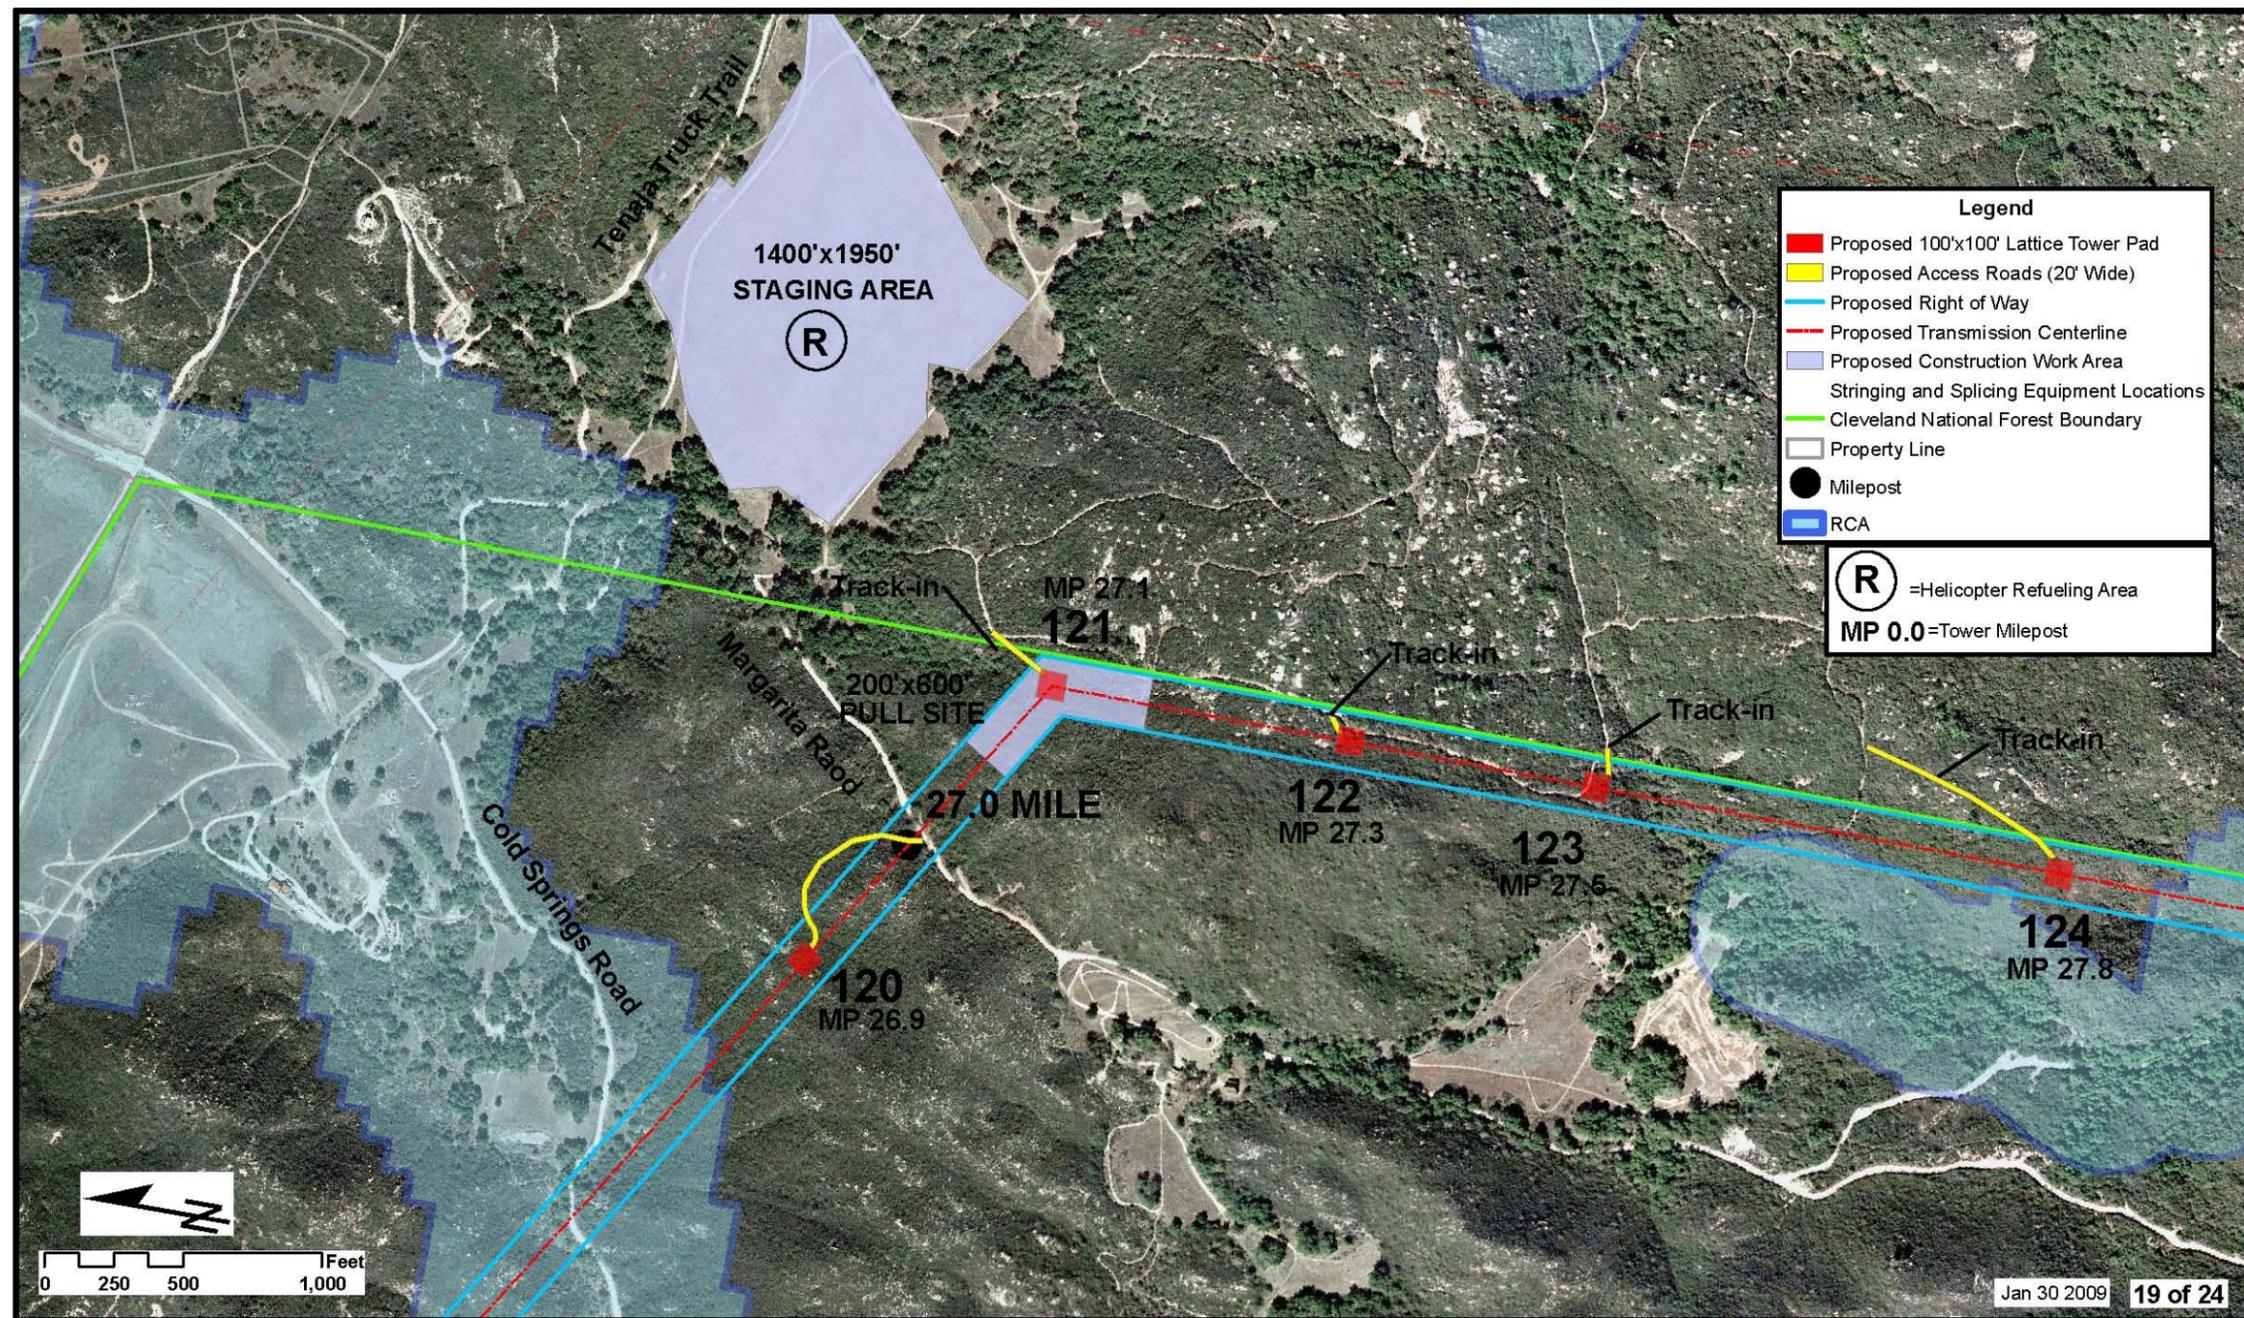


Figure 3.1.1-4: (19 of 24) Talega-Escondido/Valley-Serrano 500 kV Interconnect Project
 Source: The Nevada Hydro Company

Talega-Escondido/Valley-Serrano 500-kV Interconnect Project
LakeElsinore Advanced Pumped Storage Project

Facilities Plan

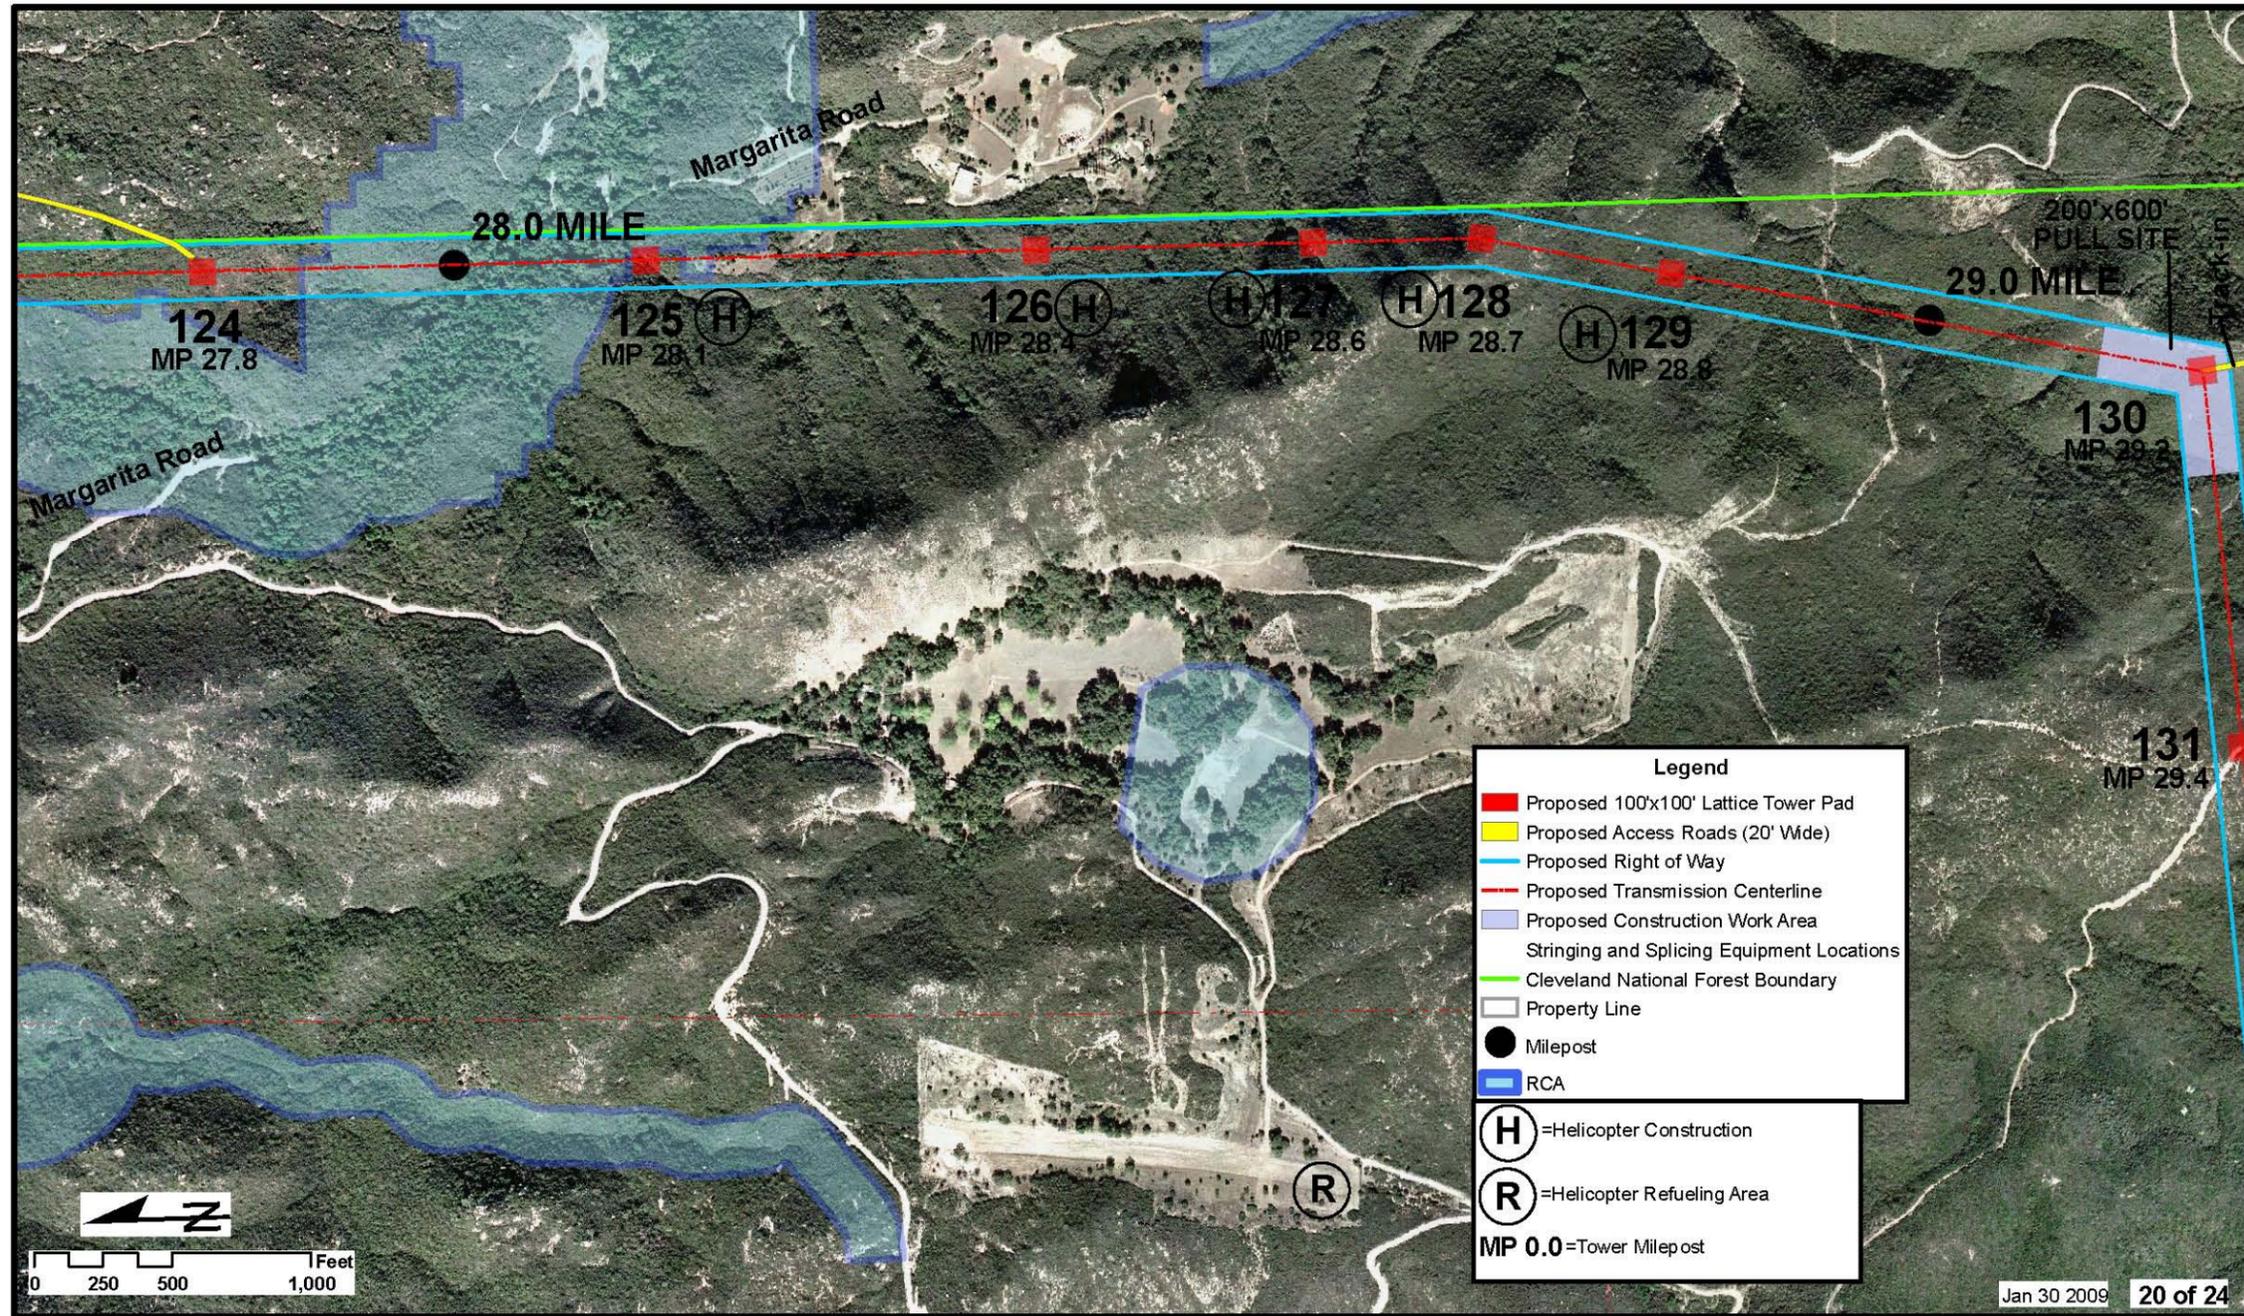

Jan 30 2009 20 of 24

Figure 3.1.1-4: (20 of 24) Talega-Escondido/Valley-Serrano 500 kV Interconnect Project
Source: The Nevada Hydro Company

Talega-Escondido/Valley-Serrano 500-kV Interconnect Project
 LakeElsinore Advanced Pumped Storage Project
Facilities Plan

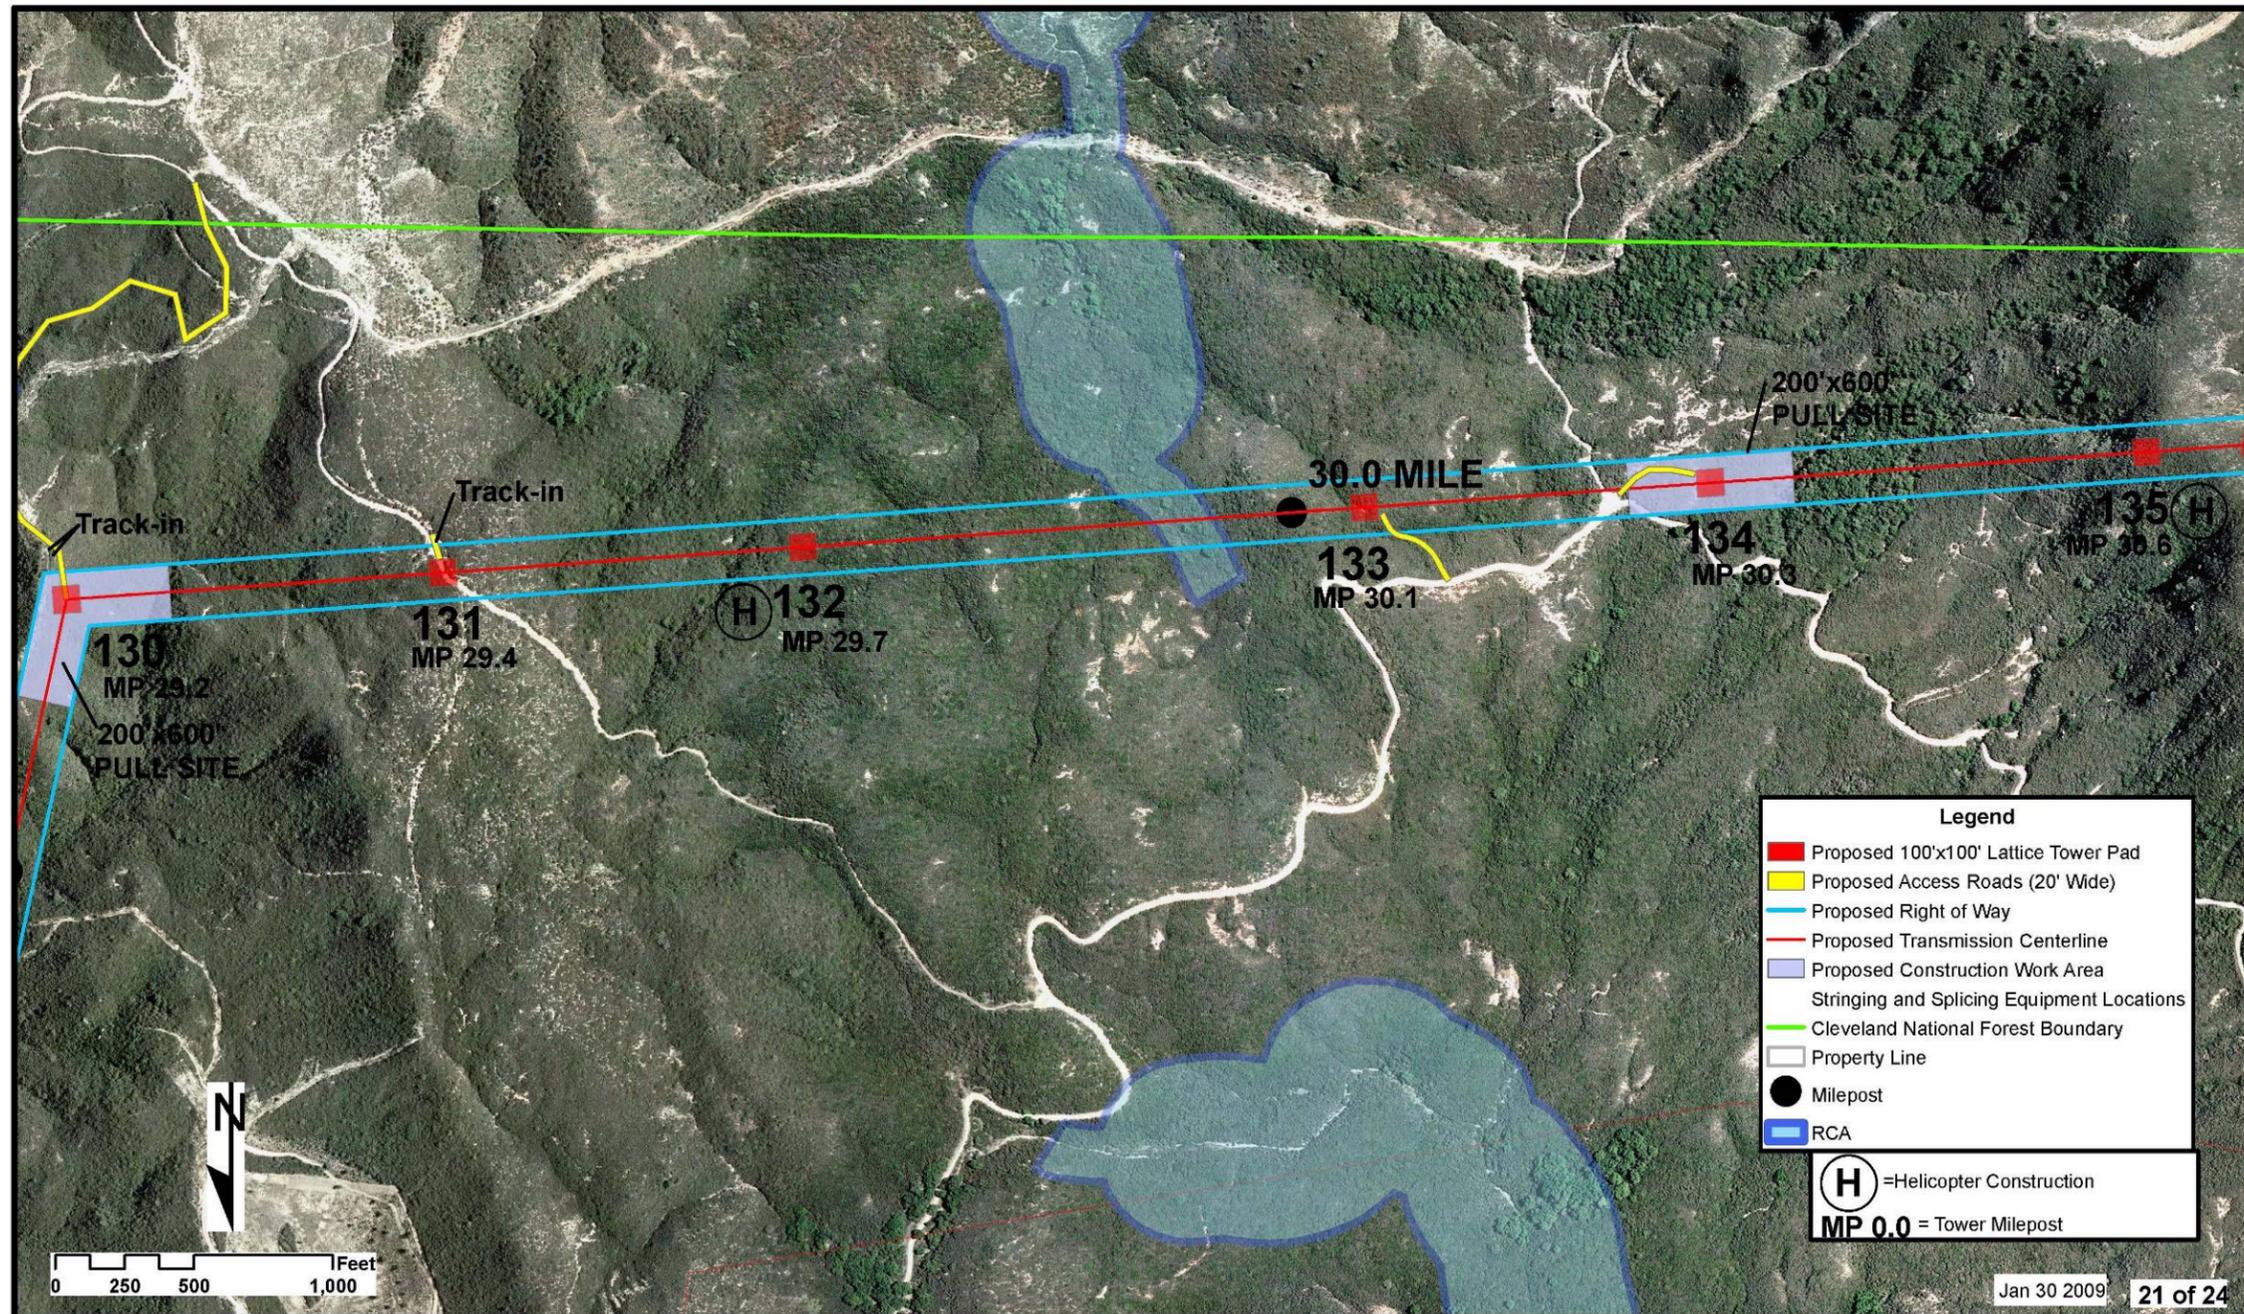


Figure 3.1.1-4: (21 of 24) Talega-Escondido/Valley-Serrano 500 kV Interconnect Project
 Source: The Nevada Hydro Company

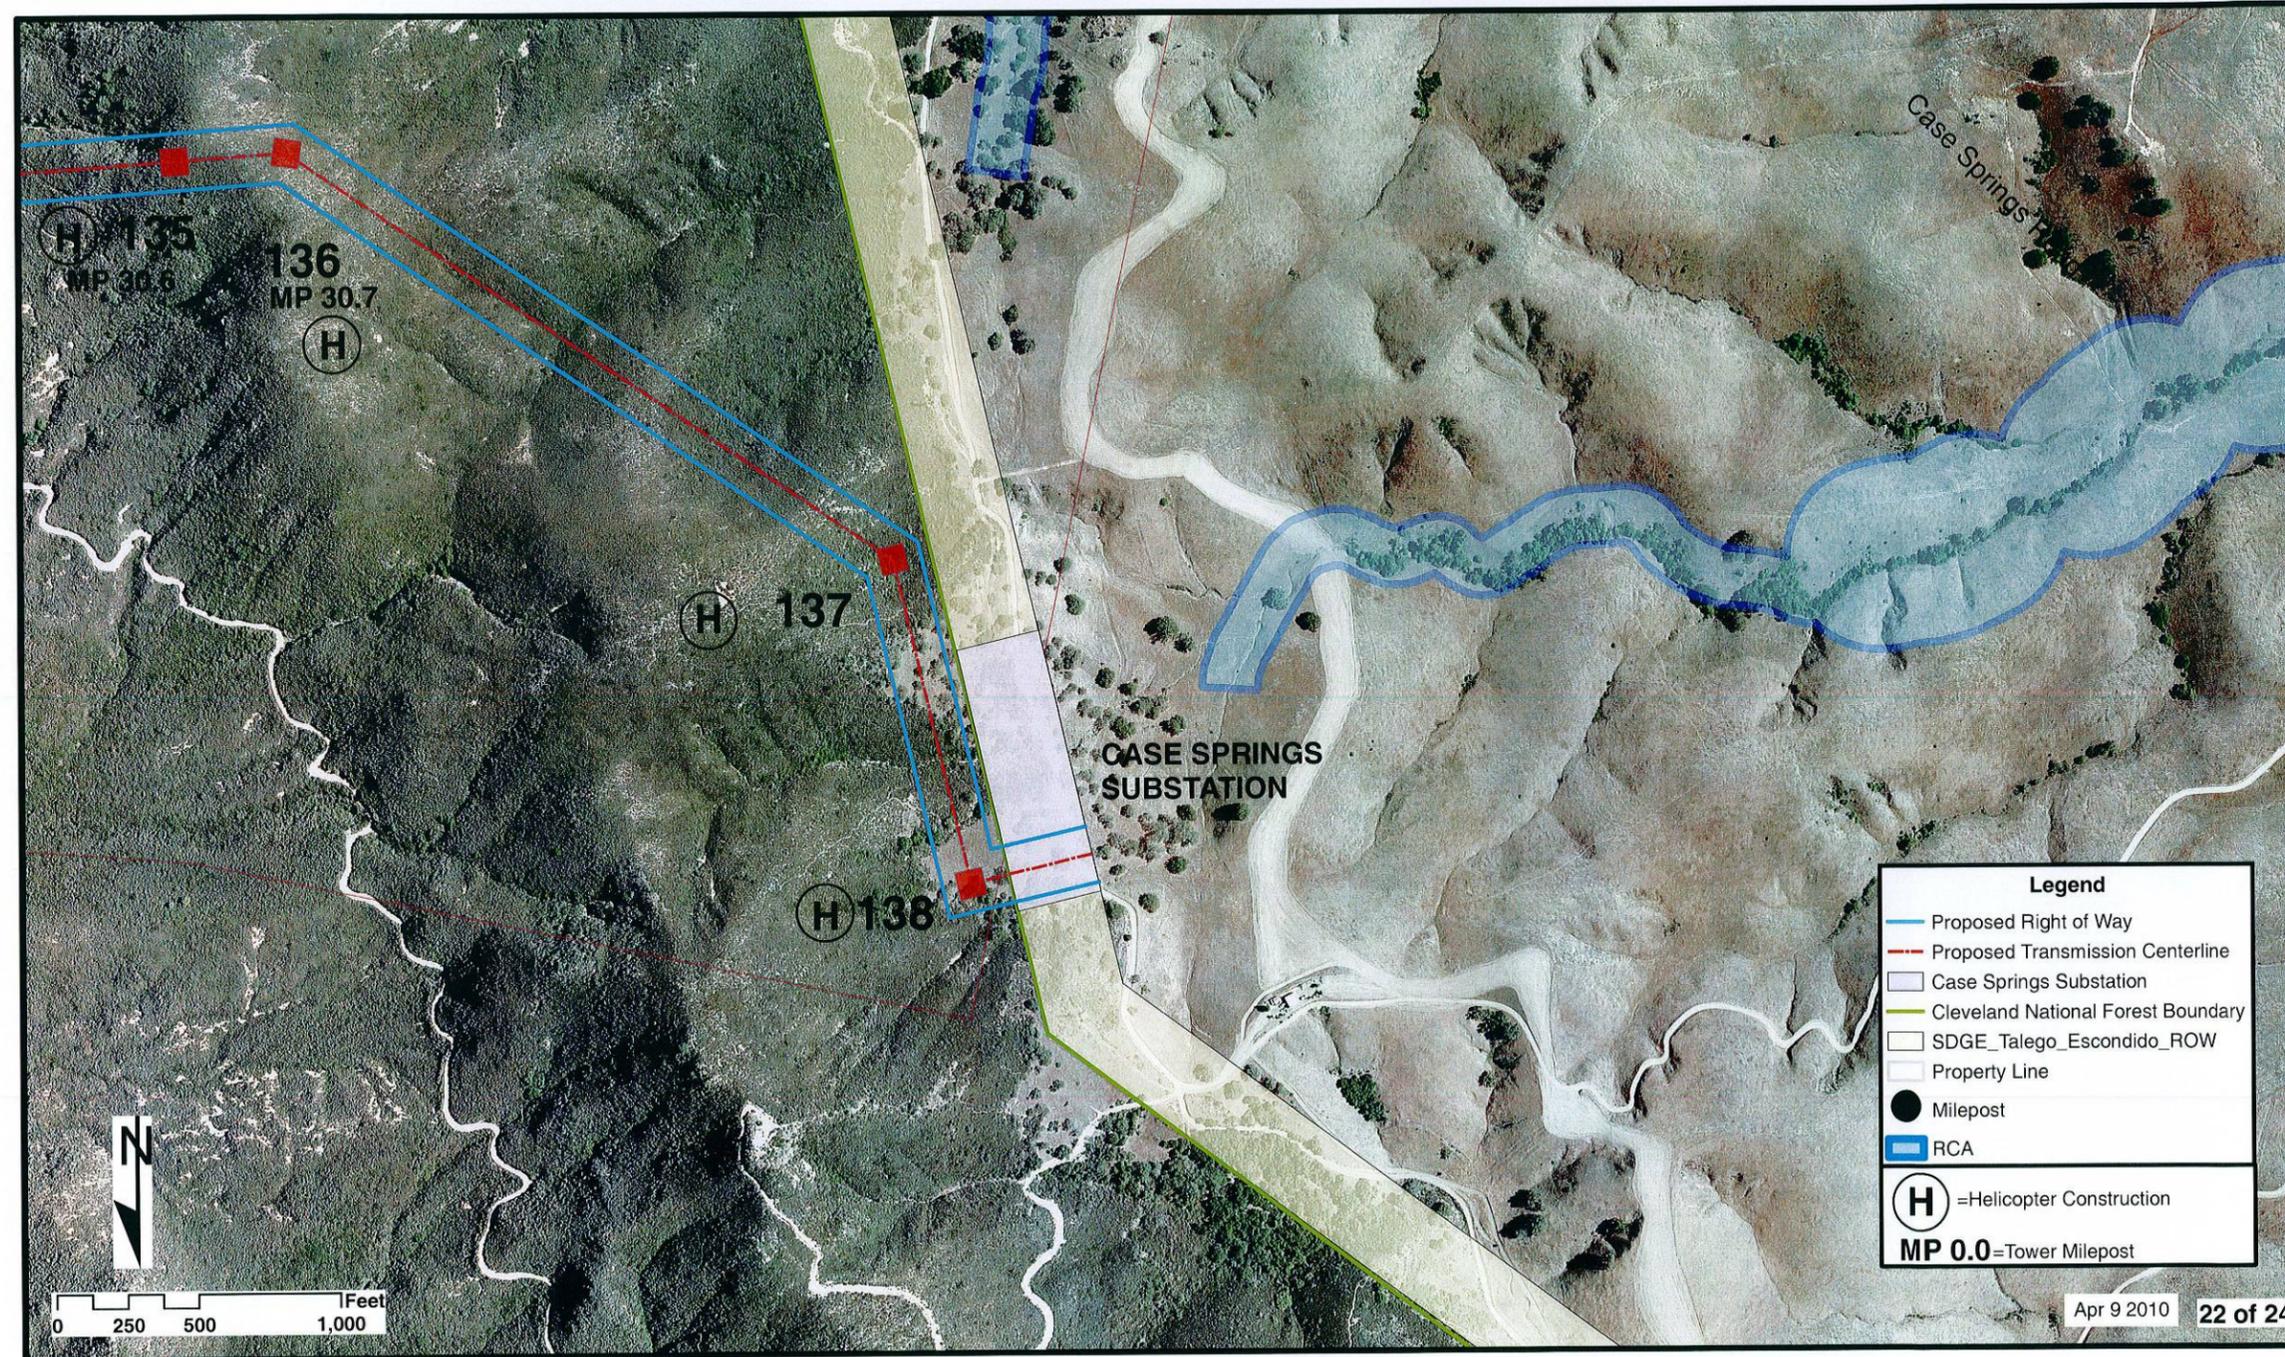


Figure 3.1.1-4: (22 of 24) Talega-Escondido/Valley-Serrano 500 kV Interconnect Project
 Source: The Nevada Hydro Company

Facilities Plan



Figure 3.1.1-4: (23 of 24) Talega-Escondido/Valley-Serrano 500 kV Interconnect Project
Source: The Nevada Hydro Company

Talega-Escondido/Valley-Serrano 500-kV Interconnect Project
Lake Elsinore Advanced Pumped Storage Project
GAS INSULATED LINE (GIL) TUNNEL PROFILES

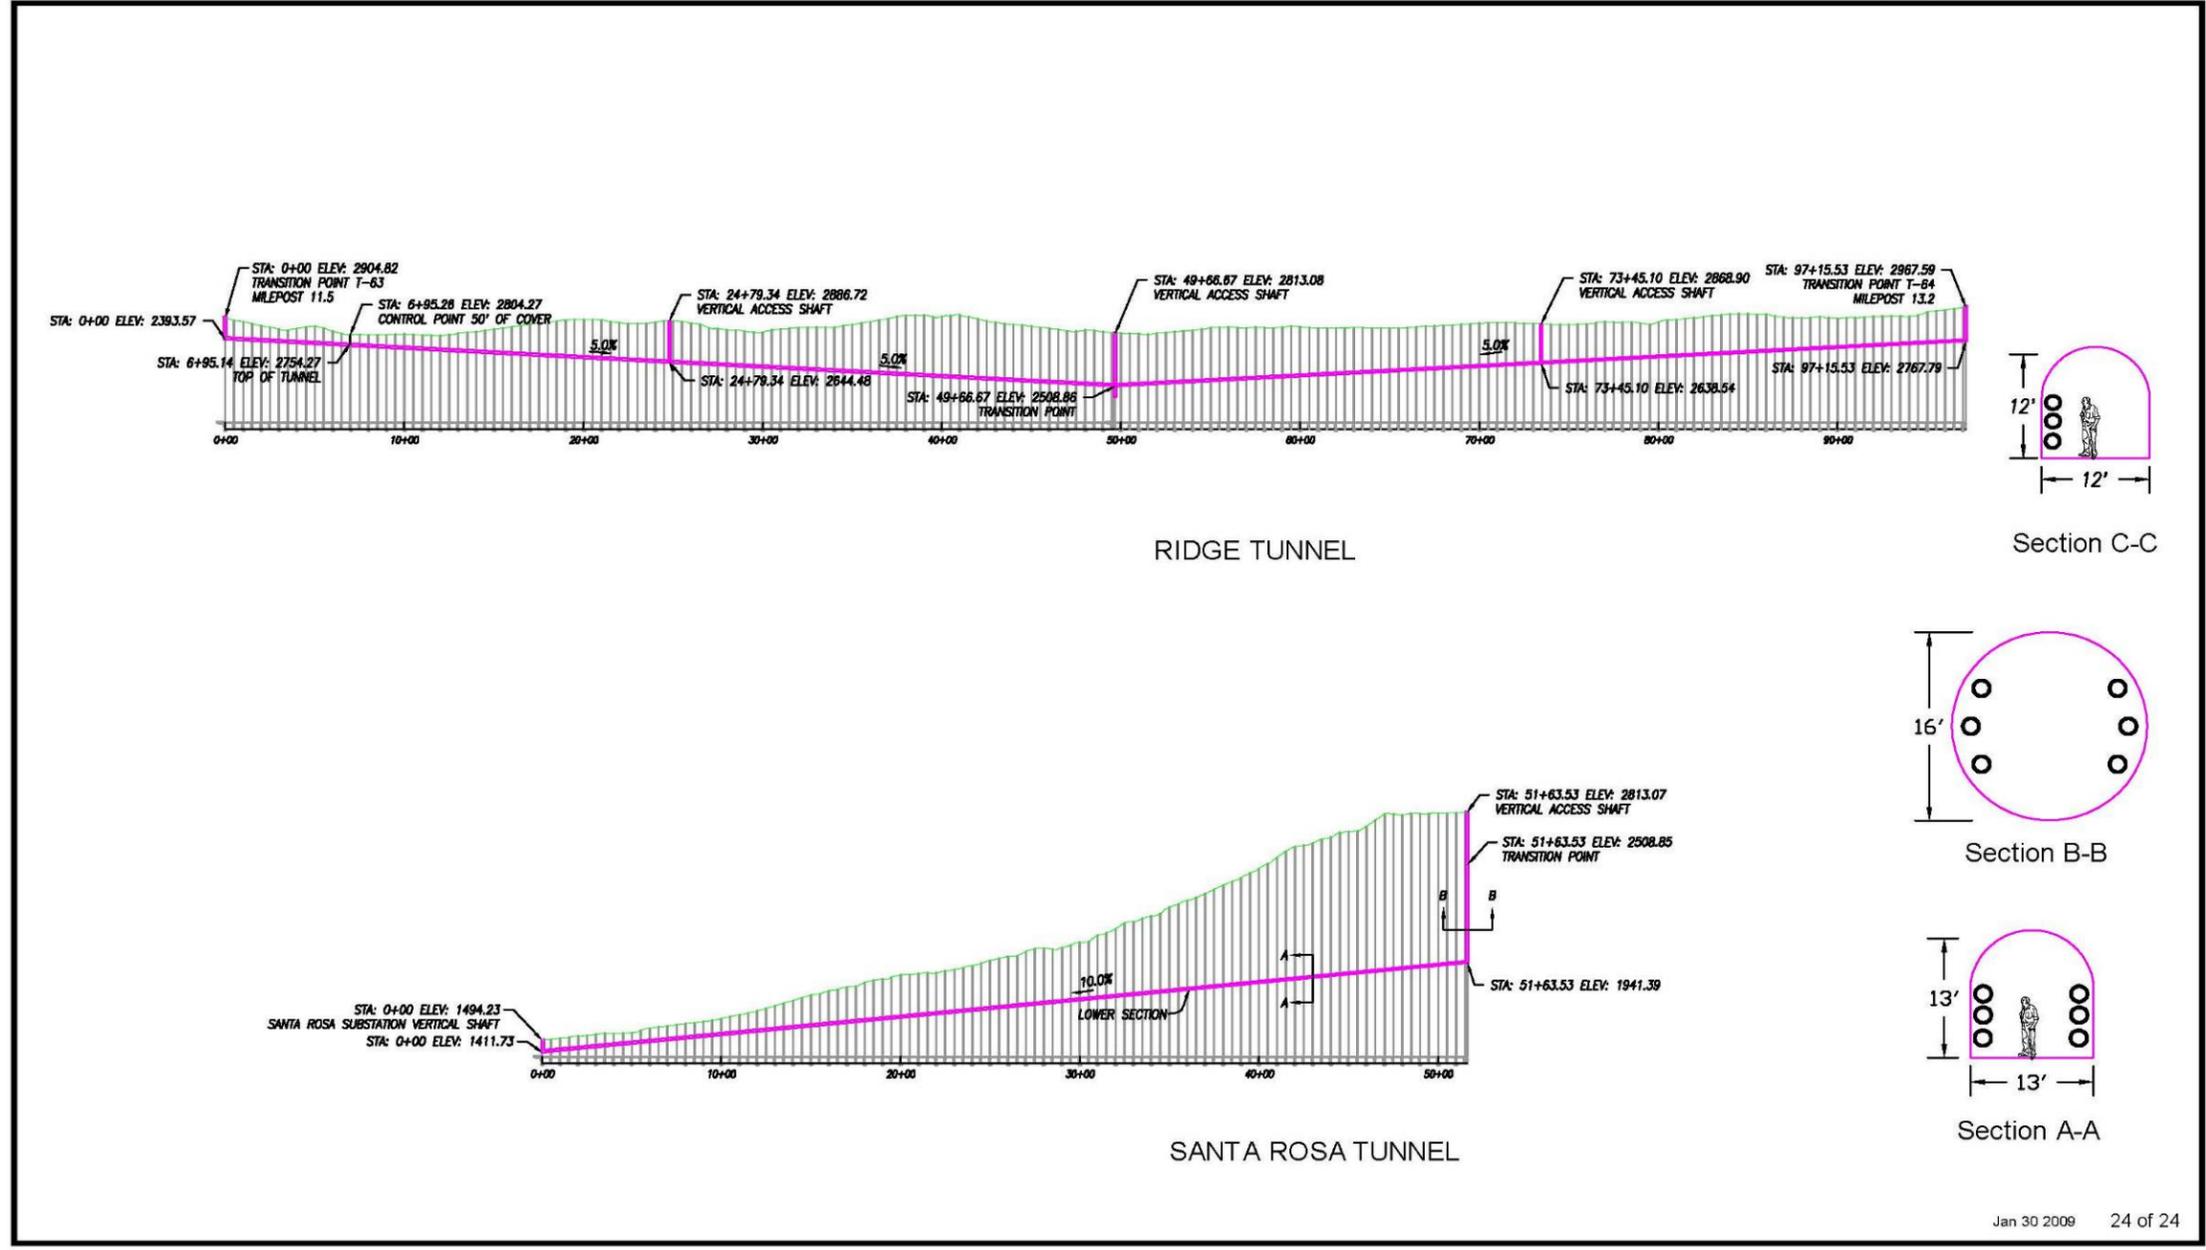


Figure 3.1.1-4: (24 of 24) Talega-Escondido/Valley-Serrano 500 kV Interconnect Project

Source: The Nevada Hydro Company