


PROFILE: BELL BLUFF TRUCK TRAIL  
 SCALE  
 HORIZ: 1"=20'  
 VERT: 1"=4'

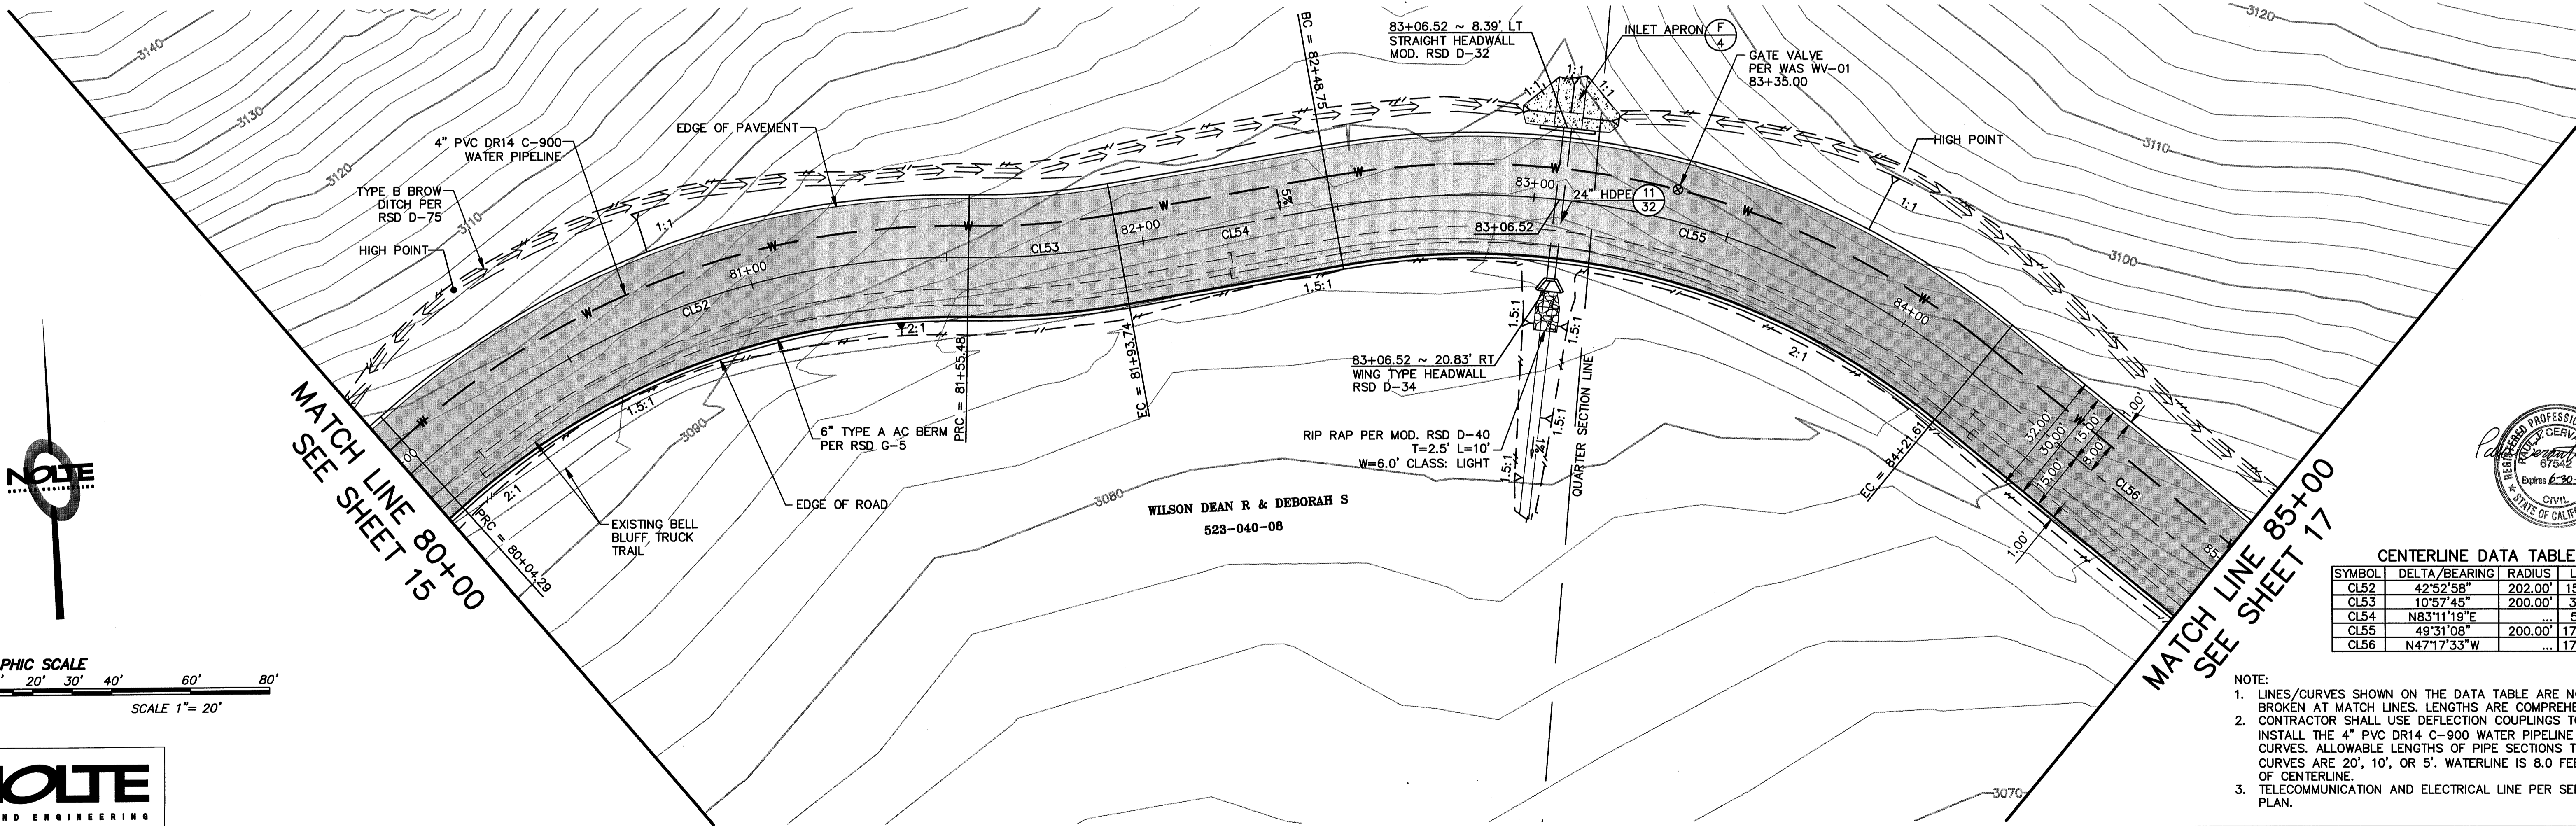

MATCH LINE 80+00  
 SEE SHEET 15

MATCH LINE 85+00  
 SEE SHEET 17

**CENTERLINE DATA TABLE**

SYMBOL	DELTA/BEARING	RADIUS	LENGTH
CL52	42°52'58"	202.00'	151.19'
CL53	10°57'45"	200.00'	38.27'
CL54	N83°11'19"E	...	55.01'
CL55	49°31'08"	200.00'	172.85'
CL56	N47°17'33"W	...	174.45'

- NOTE:
1. LINES/CURVES SHOWN ON THE DATA TABLE ARE NOT BROKEN AT MATCH LINES. LENGTHS ARE COMPREHENSIVE. CONTRACTOR SHALL USE DEFLECTION COUPLINGS TO INSTALL THE 4" PVC DR14, C-900 WATER PIPELINES ALONG CURVES. ALLOWABLE LENGTHS OF PIPE SECTIONS THROUGH CURVES ARE 20', 10', OR 5'. WATERLINE IS 8.0 FEET LEFT OF CENTERLINE.
  2. TELECOMMUNICATION AND ELECTRICAL LINE PER SEPARATE PLAN.

REVISIONS

NO.	WORK DONE	DATE	BY	APP'D.	NO.	WORK DONE	DATE	BY	APP'D.	NO.	WORK DONE	DATE	BY	APP'D.	NO.	WORK DONE	DATE	BY	APP'D.	NO.	

SAN DIEGO GAS & ELECTRIC COMPANY  
 SAN DIEGO, CALIFORNIA

SUNCREST SUBSTATION ACCESS ROAD  
 PLAN & PROFILE

DRAWN BY: DHT	DATE: 3/24/10	SCALE: 1"=20'	W.O.:	REV: 0
CHECKED BY: PJC	DATE: -			
APPROVED BY: CR	DATE: -	SHEET 16 OF 55		
CAD NO.: IPPVT16	PLOT SCALE: 1=1			

SCR-C-216

N:\SBO39600\CADD\USFS\CIVIL\IP-PVT\PPVT16

