
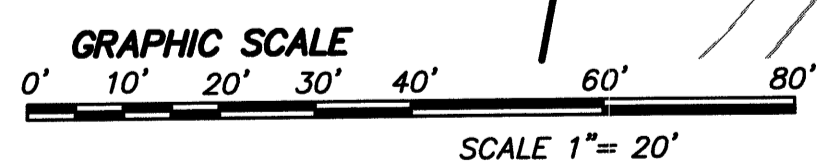


PROFILE: BELL BLUFF TRUCK TRAIL  
 SCALE  
 HORIZ: 1"=20'  
 VERT: 1"=4'

**\*CENTERLINE DATA TABLE**

SYMBOL	DELTA/BEARING	RADIUS	LENGTH
CL73	13°54'05"	900.00'	218.36'
CL74	N85°11'06"E	...	94.56'
CL75	03°58'49"	200.00'	13.89'
CL76	N89°09'56"E	...	334.85'

- NOTE:
1. LINES/CURVES SHOWN ON THE DATA TABLE ARE NOT BROKEN AT MATCH LINES. LENGTHS ARE COMPREHENSIVE.
  2. TELECOMMUNICATION AND ELECTRICAL LINE PER SEPARATE PLAN.

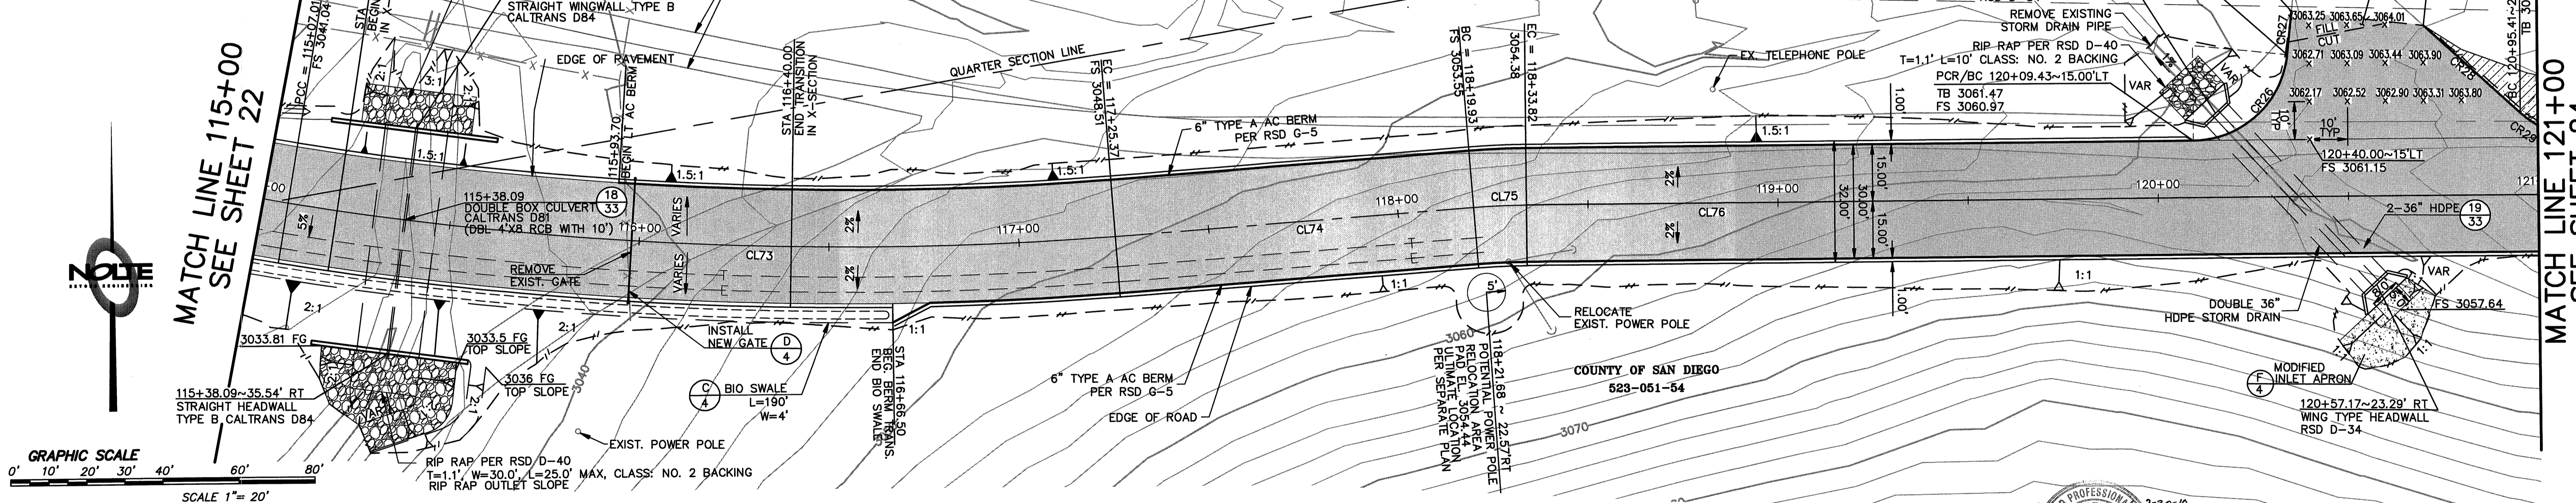

**DRIVEWAY DATA TABLE**

SYMBOL	DELTA/BEARING	RADIUS	LENGTH	REMARK
CR26	83°58'11"	25.00'	36.64'	6" AC BERM
CR27	N05°11'44"E	...	11.44'	6" AC BERM
CR28	S48°19'51"W	...	34.25'	6" AC BERM
CR29	42°30'13"	25.00'	18.55'	6" AC BERM



REVISIONS

NO.	WORK DONE	DATE:	BY:	APP'D:	NO.	WORK DONE	DATE:	BY:	APP'D:	NO.	WORK DONE	DATE:	BY:	APP'D:	NO.	WORK DONE	DATE:	BY:	APP'D:	


SAN DIEGO GAS & ELECTRIC COMPANY  
 SAN DIEGO, CALIFORNIA

**SUNCREST SUBSTATION ACCESS ROAD**

PLAN & PROFILE

DRAWN BY: DHT DATE: 3/24/10 SCALE: 1"=20' W.G.: - REV: 0  
 CHECKED BY: PJC DATE: -  
 APPROVED BY: CR DATE: - SHEET 23 OF 55  
 CAD NO.: IPPVT23 PLOT SCALE: 1=1

SCR-C-223

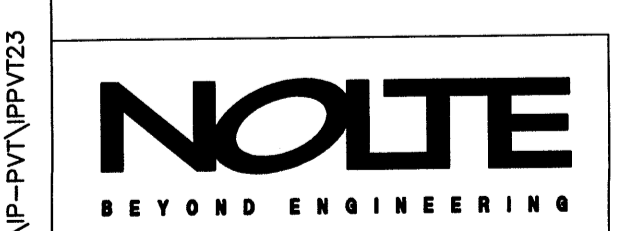

N:\S0903860\CADD\USFS\Civil\IP-PVT\IPPVT23.dwg