




STORM DRAIN
LINE G

STORM DRAIN
LINE I

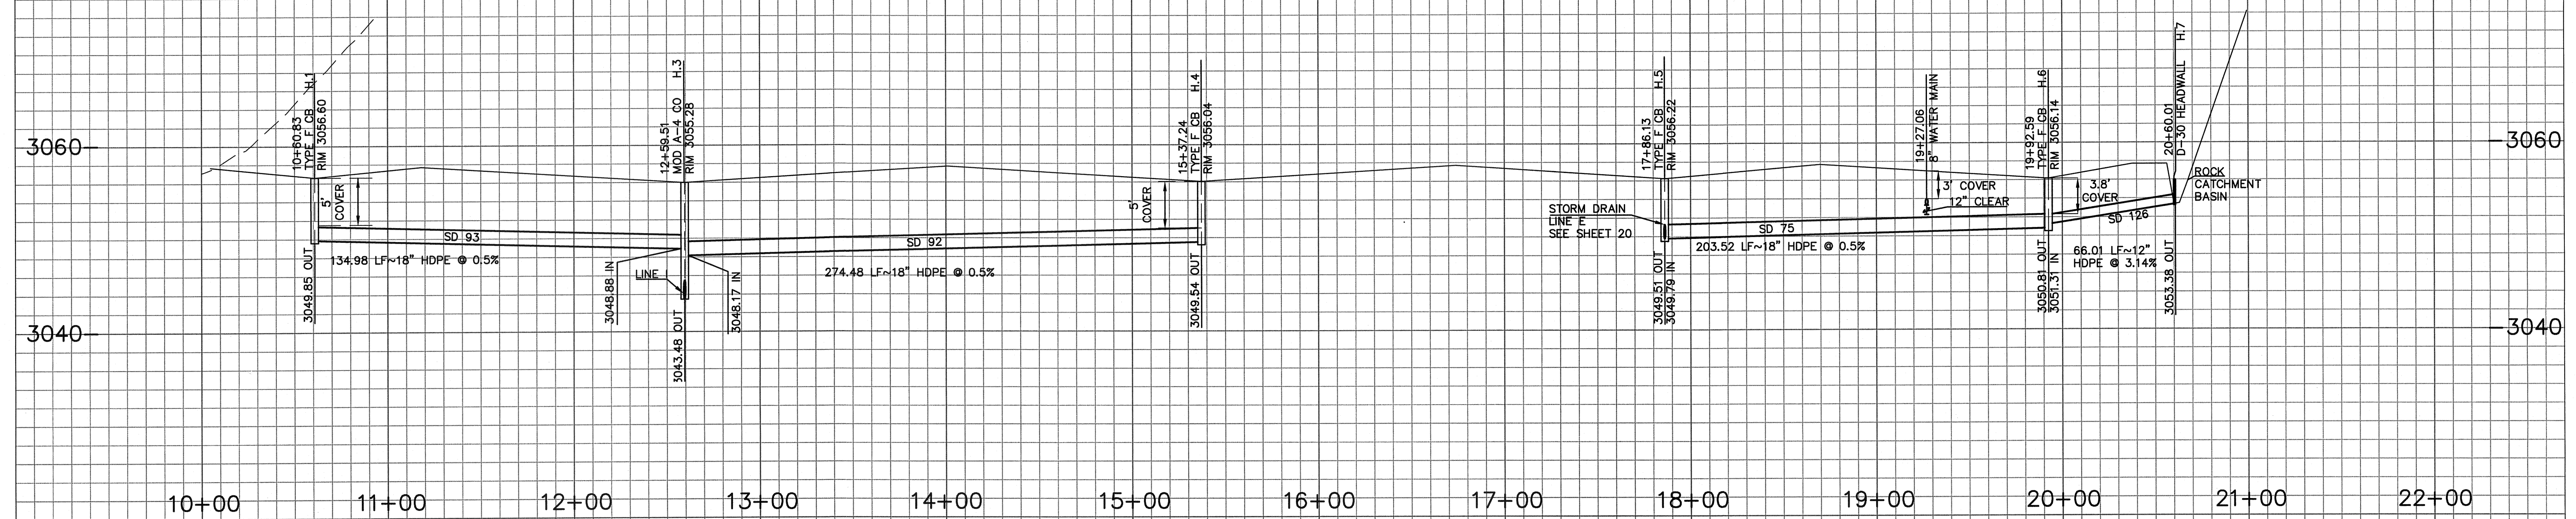

STORM DRAIN
LINE H

SCALE
HORIZ: 1" = 40'
VERT: 1" = 8'

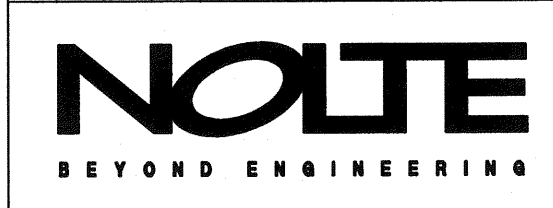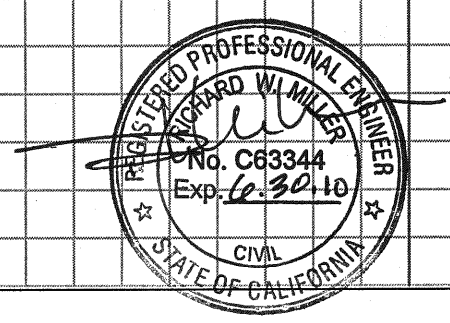

REVISIONS

NO.	WORK DONE	DATE	BY	APP'D	NO.	WORK DONE	DATE	BY	APP'D	NO.	WORK DONE	DATE	BY	APP'D	NO.

SAN DIEGO GAS & ELECTRIC COMPANY
SAN DIEGO, CALIFORNIA

SUNCREST SUBSTATION
STORM DRAIN PROFILES

DRAWN BY: MJ DATE: 3/24/10 SCALE: 1"=40' W.O.: - REV.: 0
 CHECKED BY: RWM DATE: -
 APPROVED BY: CR DATE: - SHEET 21 OF 66
 CAD NO.: GP21 PLOT SCALE: 1=1

SCR-C-021

N:\SD0306600\CADD\USFS\CIVIL\GP21.XREFS