

ATTENTION

The night work hours listed on this Permit may be revised by Noise Permit intake of the Code Enforcement Section.



STREET/SIDEWALK BLOCKAGE FORM

FOR USE BY FRANCHISE UTILITY COMPANIES ONLY - MAY NOT BE SUBMITTED BY CONTRACTOR

E-mail to: TrafficControlPermit@sandiego.gov | Questions? Call 619-446-5150

City Use Only

City Comments: APPROVED DENIED Date Reviewed 07/10/2018

Reviewer's Name Felipe Avila

Reviewer's Phone Number (619) 446-5207

Information Below must be TYPED and Completed by Franchise Utility Company Only

Date Submitted 7/10/2018

Utility Company SD&E

Contact Name Chuck Eck

Phone Number (860) 759-3364

Email Address ceck@burnsmcd.com

Contractor ARB

Contact Name Rod Nelson

Phone Number (619) 778-2405

Email Address melson@prim.com

Type of Work					
Lane Closure	1	Street Closure	2	Sidewalk Closure	3
Alley Closure	4	Parking Lane	5	Detour	6
Trenching	7	Flagging	8	Bike Lane	9

Street Name	From	To	Thomas Bros.	Start Date	End Date	Work Hours	Type of Work
Sample Street	Sample Road	Sample Avenue	1200-A1	xx/xx/xxxx	xx/xx/xxxx	8:30AM - 3:30PM	1,2,3,4,5,6,7,8,9
Carroll Canyon Road	Scranton Street	Camino Santa Fe	1208-E7	07/15/2018	08/03/2018	9:00 PM - 5:00 AM	1,5,8
Scranton Road	Carroll Canyon Road	Oberlin Drive	1208-E7	07/15/2018	08/03/2018	9:00 PM - 5:00 AM	8
Youngstown Way	Carroll Canyon Road	Oberlin Drive	1208-F7	07/15/2018	08/03/2018	9:00 PM - 5:00 AM	8
Pacific Heights Blvd	Carroll Canyon Road	Cornerstone Ct	1208-F6	07/15/2018	08/03/2018	9:00 PM - 5:00 AM	8
Brown Deer Road	Carroll Road	Ferris Square	1208-G7	07/15/2018	08/03/2018	9:00 PM - 5:00 AM	8
Carroll Park Drive	Carroll Road	Carroll Park Ct	1208-H7	07/15/2018	08/03/2018	9:00 PM - 5:00 AM	8
Nancy Ridge Drive	Carroll Road	1000' S/O Carroll Road	1208-F7	07/15/2018	08/03/2018	9:00 PM - 5:00 AM	8
Liquid Ct	Carroll Road	End of Liquid Ct	1228-H1	07/15/2018	08/03/2018	9:00 PM - 5:00 AM	8
Rehco Road	North end of Rehco Road	South end of Rehco Road	1208-H7	07/15/2018	08/03/2018	9:00 PM - 5:00 AM	8

Applicant Comments: Paving/Restoration work ONLY - Phases 2-31, Sunday - Thursday night work, 9pm-5am

Is this an Extension? YES NO

Date of previous approval: 06/21/2018

Completed TYPED form must be submitted a minimum of 2 working days prior to start of work.

- All plans shall be original, legible, and submitted in PDF format.
- No work on Saturdays, Sundays, and City-Observed Holidays unless authorized by City staff.
- Work affecting traffic signals requires a minimum of 5 working days advance notice - Contact Field Services at: jvaca@sandiego.gov

ATTENTION

The night work hours listed on this Permit may be revised by Noise Permit intake of the Code Enforcement Section.

STREET/SIDEWALK BLOCKAGE FORM

FOR USE BY FRANCHISE UTILITY COMPANIES ONLY - MAY NOT BE SUBMITTED BY CONTRACTOR

E-mail to: TrafficControlPermit@sandiego.gov | Questions? Call 619-446-5150



City Use Only

City Comments: **APPROVED** **DENIED** Date Reviewed: 07/10/2018

Reviewer's Name: Felipe Avila

Reviewer's Phone Number: (619) 446-5207

ORIGINAL PERMIT MUST BE KEPT AT JOB SITE ALL TIMES

Information Below must be TYPED and Completed by Franchise Utility Company Only

Date Submitted	7/10/2018	Contractor	ARB
Utility Company	SDG&E	Contact Name	Rod Nelson
Contact Name	Chuck Eck	Phone Number	(619) 778-2405
Phone Number	(860) 759-3364	Email Address	nelson@prim.com
Email Address	ceck@burnsmcd.com		

Street Name	From	To	Thomas Bros.	Start Date	End Date	Work Hours	Type of Work			
							Lane Closure	Street Closure	Parking Lane	Sidewalk Closure
Sample Street	Sample Road	Sample Avenue	1200-A1	xx/xx/xxxx	xx/xx/xxxx	8:30AM - 3:30PM	1	2	3	
Crestmar Point	Carroll Road	End of Crestmar Point	1208-E7	07/15/2018	08/03/2018	9:00 PM - 5:00 AM	4	5	6	
Ware Ct	Carroll Road	End of Ware Ct	1208-E7	07/15/2018	08/03/2018	9:00 PM - 5:00 AM	7	8		
Camino Santa Fe	Construction Ct	Summers Ridge Road	1208-F7	07/15/2018	08/03/2018	9:00 PM - 5:00 AM				
Trade Street	Camino Santa Fe	Carroll Way	1208-F6	07/15/2018	08/03/2018	9:00 PM - 5:00 AM				

APPROVED
TRAFFIC CONTROL PERMIT
JUL 10 2018
CITY OF SAN DIEGO
Development Services
Paving/Restoration
Engine Division
9pm-5am
Traffic Safety

Applicant Comments: Paving/Restoration work ONLY - Phases 2-31, Sunday - Thursday night work.

Is this an Extension? YES NO Date of previous approval: 06/21/2018

- Completed **TYPED** form must be submitted a minimum of 2 working days prior to start of work.
- All plans shall be original, legible, and submitted in PDF format.
- No work on Saturdays, Sundays, and City-Observed Holidays unless authorized by City staff.
- Work affecting traffic signals requires a minimum of 5 working days advance notice - Contact Field Services at: jvaca@sandiego.gov

NOTE: CONTRACTOR WILL COORDINATE ALL WORK WITH RESIDENTS PRIOR TO START OF WORK
 NOTE: CONTRACTOR WILL COORDINATE ALL WORK WITH BUSINESSES PRIOR TO START OF WORK

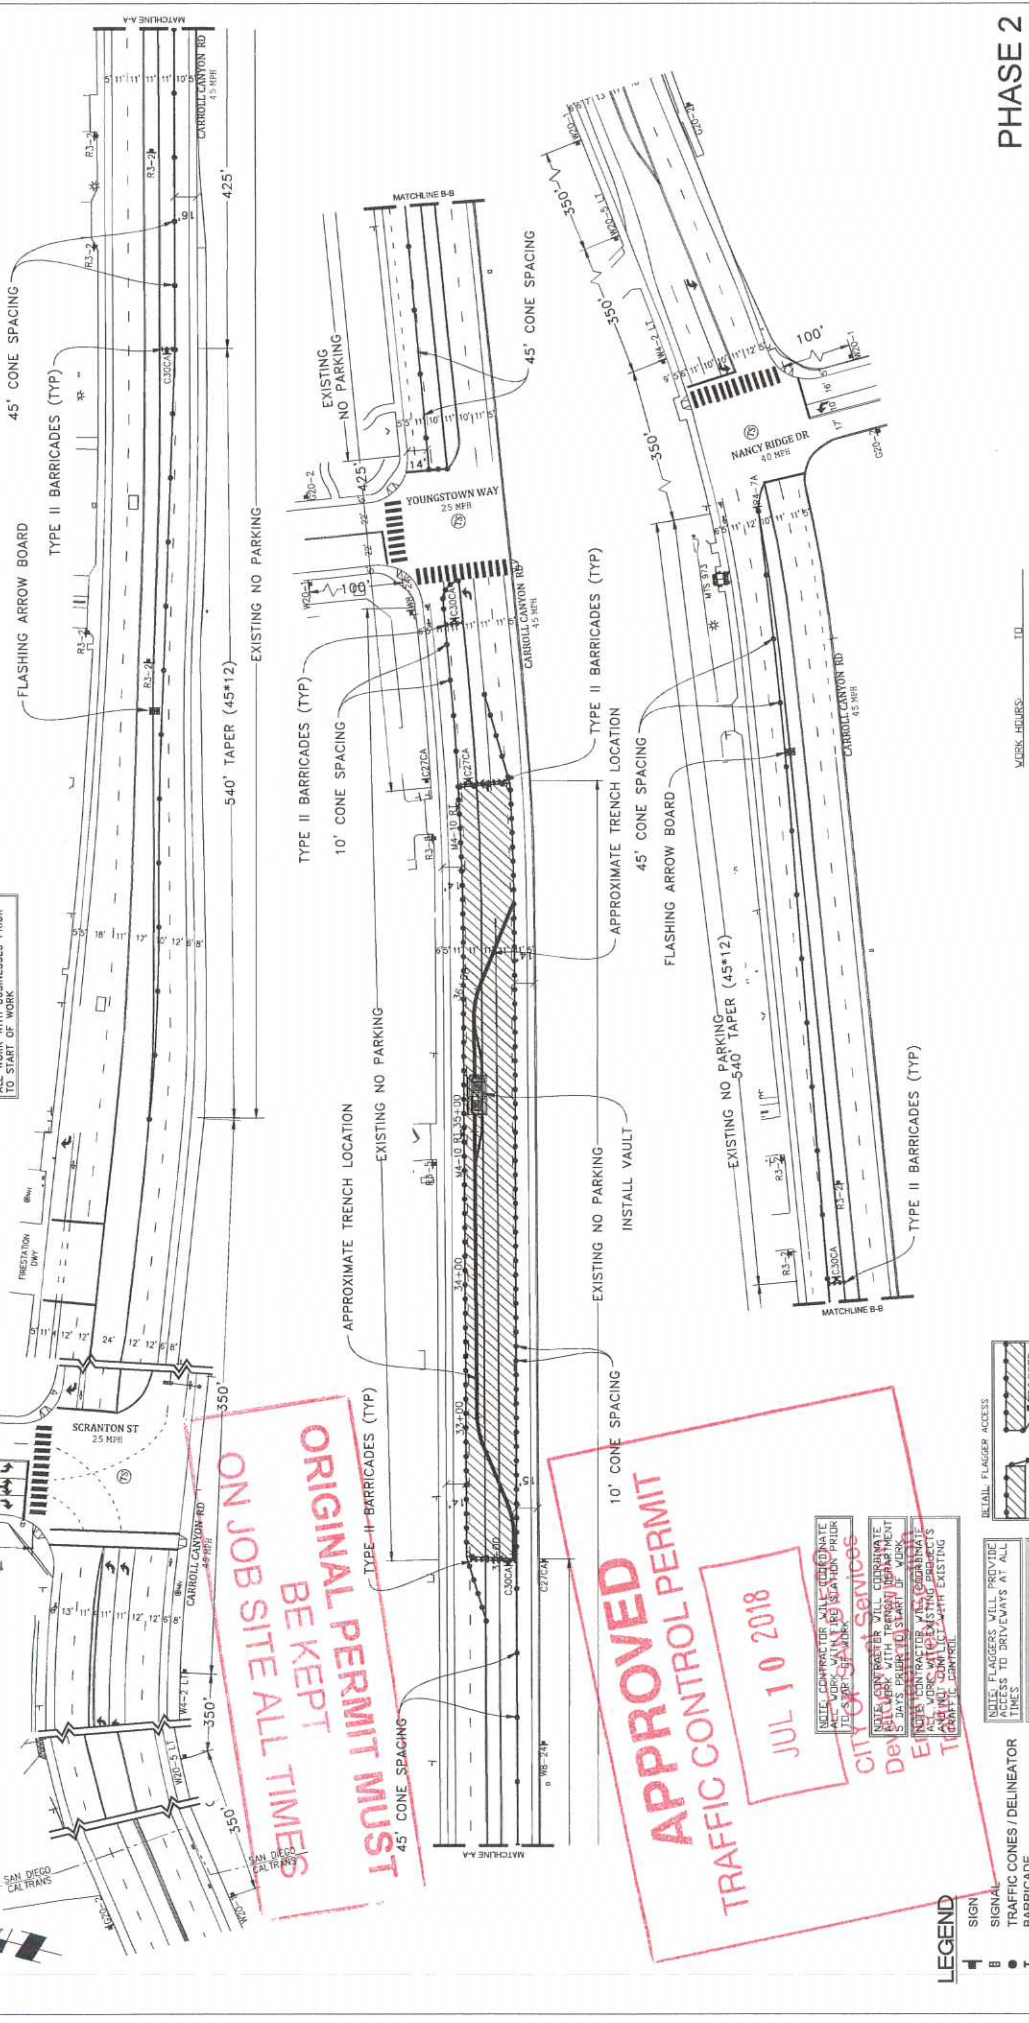


ORIGINAL PERMIT MUST BE KEPT ON JOB SITE ALL TIMES

APPROVED TRAFFIC CONTROL PERMIT
JUL 10 2018
 CITY OF SAN DIEGO
 DEPARTMENT OF PUBLIC WORKS
 ENGINEERING DIVISION

NOTE: CONTRACTOR WILL COORDINATE ALL WORK WITH RESIDENTS PRIOR TO START OF WORK
 NOTE: CONTRACTOR WILL COORDINATE ALL WORK WITH BUSINESSES PRIOR TO START OF WORK

- LEGEND**
- SIGN
 - SIGNAL
 - BARRICADE
 - FLAGGER
 - FLASHING ARROW SIGN
 - WORK ZONE
 - BUS STOP

- NOTE: CONTRACTOR WILL PROVIDE ACCESS TO DRIVERS AT ALL TIMES
- NOTE: FLAGGERS WILL SAFELY GUIDE PEDESTRIANS THROUGH WORK AREA
- NOTE: CONTRACTOR WILL PROVIDE ACCESS TO PEDESTRIANS THROUGH WORK AREA
- NOTE: BUS-SECTORED PLATES AHEAD SIGNS WILL REMAIN IN PLACE FOR DURATION OF WORK

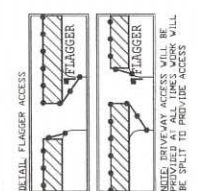

PHASE 2

DATE: Mar. 6, 2017
 DESIGNED BY: Clint Jones

PROJECT NAME: TL23071 - SYCAMORE CANYON SUBSTATION TO PENASQUITOS - 230 KV UNDERGROUND

AIRX JOB#: X160218

THOMAS GRID# -

TYPE OF WORK: TRENCHING / CONDUIT

DRAWN FOR: CITY OF SAN DIEGO

MISC/POTHOLE#:

UTILITY SURVEYORS, INC.

AIRX

Gail McMorrin
 President

2504 EAST EL NORTE PARKWAY, SUITE C
 SAN DIEGO, CA 92108
 PHONE: (619) 444-0007
 CELL: (619) 118-3798

DATE: Mar. 6, 2017

DESIGNED BY: Clint Jones

PROJECT NAME: TL23071 - SYCAMORE CANYON SUBSTATION TO PENASQUITOS - 230 KV UNDERGROUND


AIRX JOB#: X160218

THOMAS GRID# -

TYPE OF WORK: TRENCHING / CONDUIT

DRAWN FOR: CITY OF SAN DIEGO

MISC/POTHOLE#:

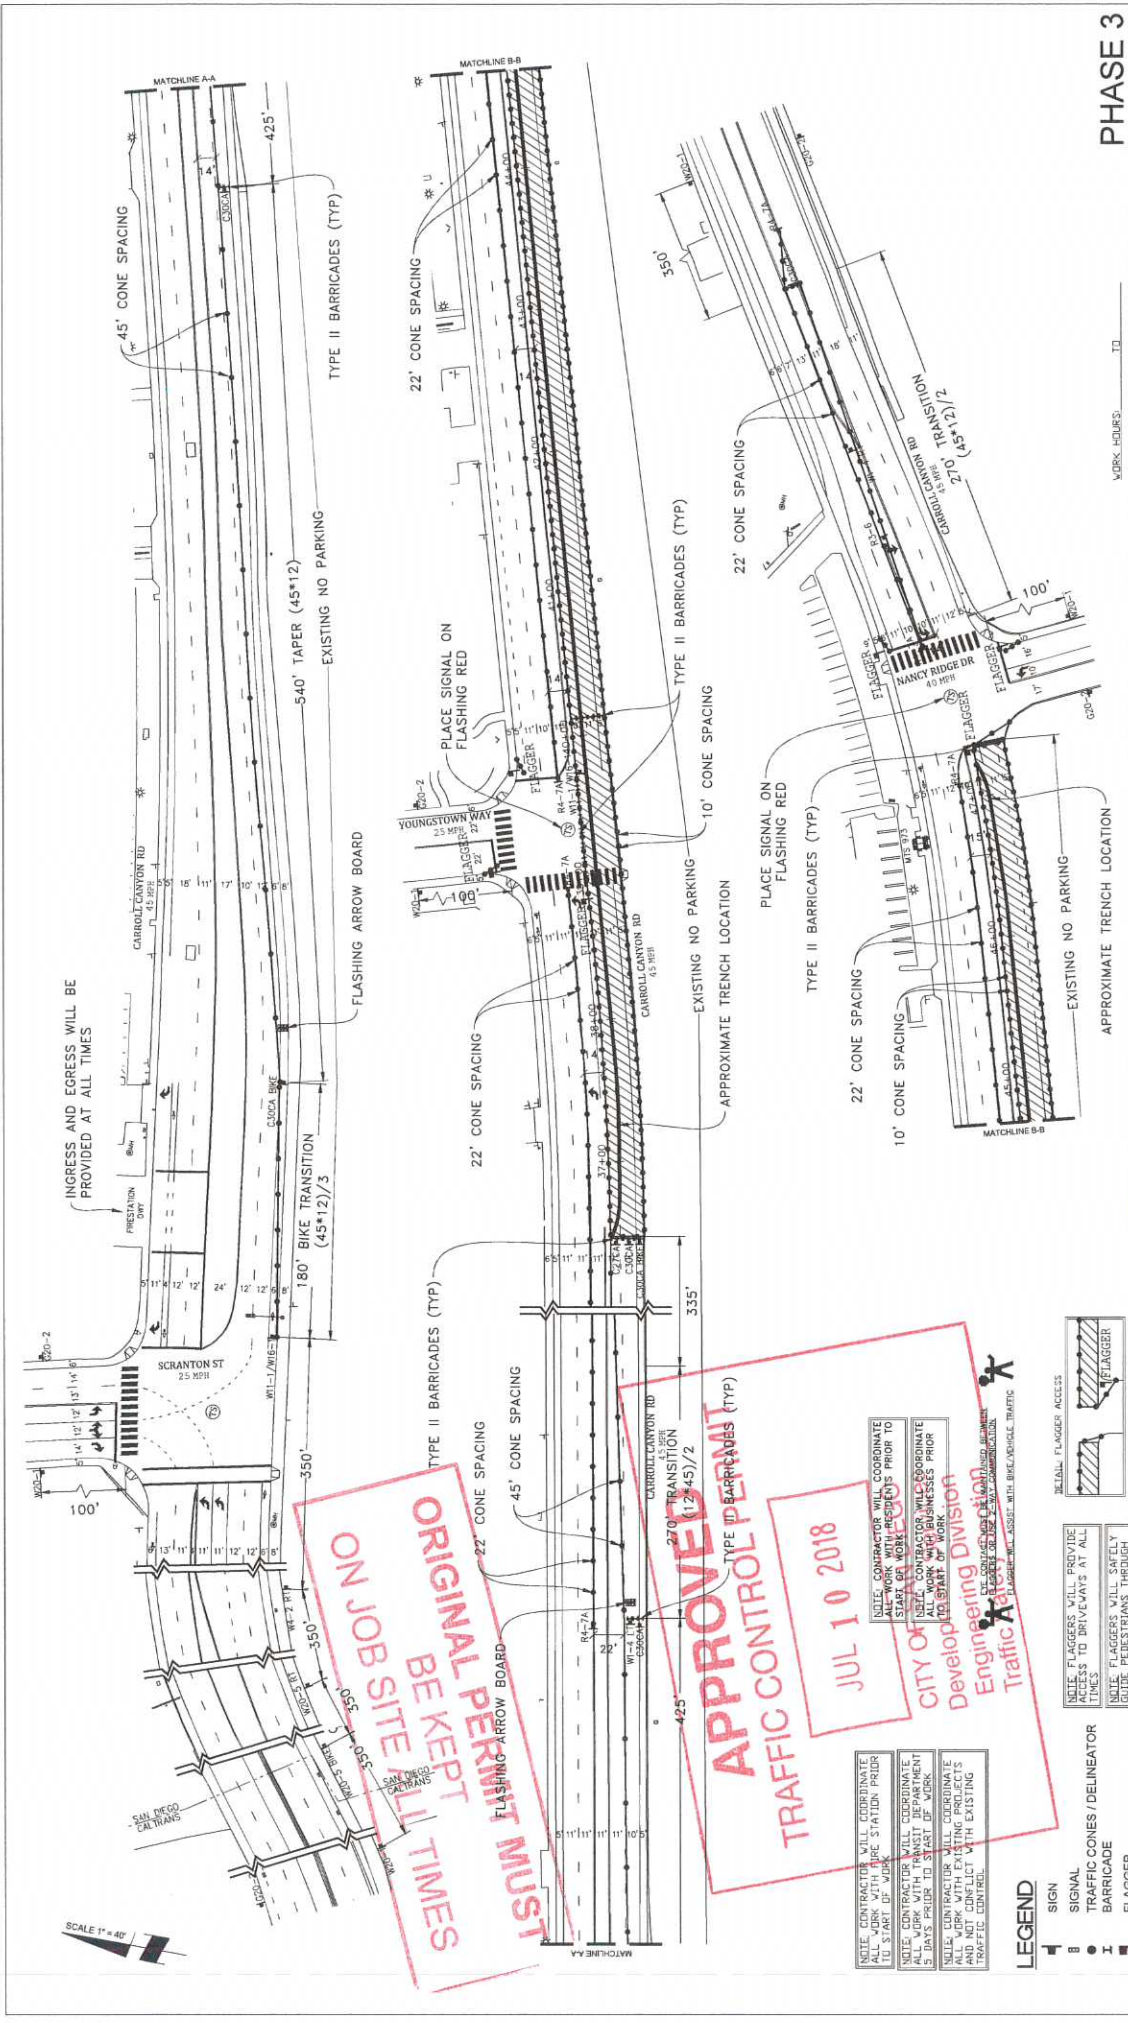

SCALE 1" = 40'

ON JOB SITE ALL TIMES ORIGINAL PERMIT KEPT

APPROVED PERMIT (12/45)/2

TRAFFIC CONTROL PERMITS

JUL 10 2018

CITY OF SAN DIEGO

Developing Division

Traffic Engineering

NOTE: CONTRACTOR WILL COORDINATE ALL WORK WITH FIRE STATION PRIOR TO START OF WORK.

NOTE: CONTRACTOR WILL COORDINATE ALL WORK WITH TRANSIT DEPARTMENT 5 DAYS PRIOR TO START OF WORK.

NOTE: CONTRACTOR WILL COORDINATE ALL WORK WITH BUSINESSES PRIOR TO START OF WORK.







- LEGEND**
- SIGN
 - SIGNAL
 - TRAFFIC CONES / DELINEATOR
 - BARRICADE
 - FLAGGER
 - FLASHING ARROW SIGN
 - WORK ZONE
 - BUS STOP

- NOTE: CONTRACTOR WILL PROVIDE ACCESS TO DRIVEWAYS AT ALL TIMES.
- NOTE: CONTRACTOR WILL SAFELY GUIDE PEDESTRIANS THROUGH WORK AREA.
- NOTE: CONTRACTOR WILL PROVIDE INGRESS AND EGRESS AT ALL TIMES.
- NOTE: V8-24 STEEL PLATES AHEAD SIGNS WILL REMAIN IN PLACE FOR DURATION OF WORK.

PHASE 3

DATE: Mar. 6, 2017
 DESIGNED BY: Clint Jones

PROJECT NAME: TL23071 - SYCAMORE CANYON SUBSTATION TO PENASQUITOS - 230 KV UNDERGROUND

AIRX JOB#: X160218

TYPE OF WORK: TRENCHING / CONDUIT

THOMAS GRID# -

DRAWN FOR: CITY OF SAN DIEGO


MISC./POTHOLE#:

UTILITY SURVEYORS, INC. **AIRX**

Gail McMorrin
 President

2501 EAST EL NORTE PARKWAY, SUITE C
 SAN DIEGO, CA 92107
 PHONE: (760) 490-2307
 CELL: (760) 418-3738

WORK HOURS: TO

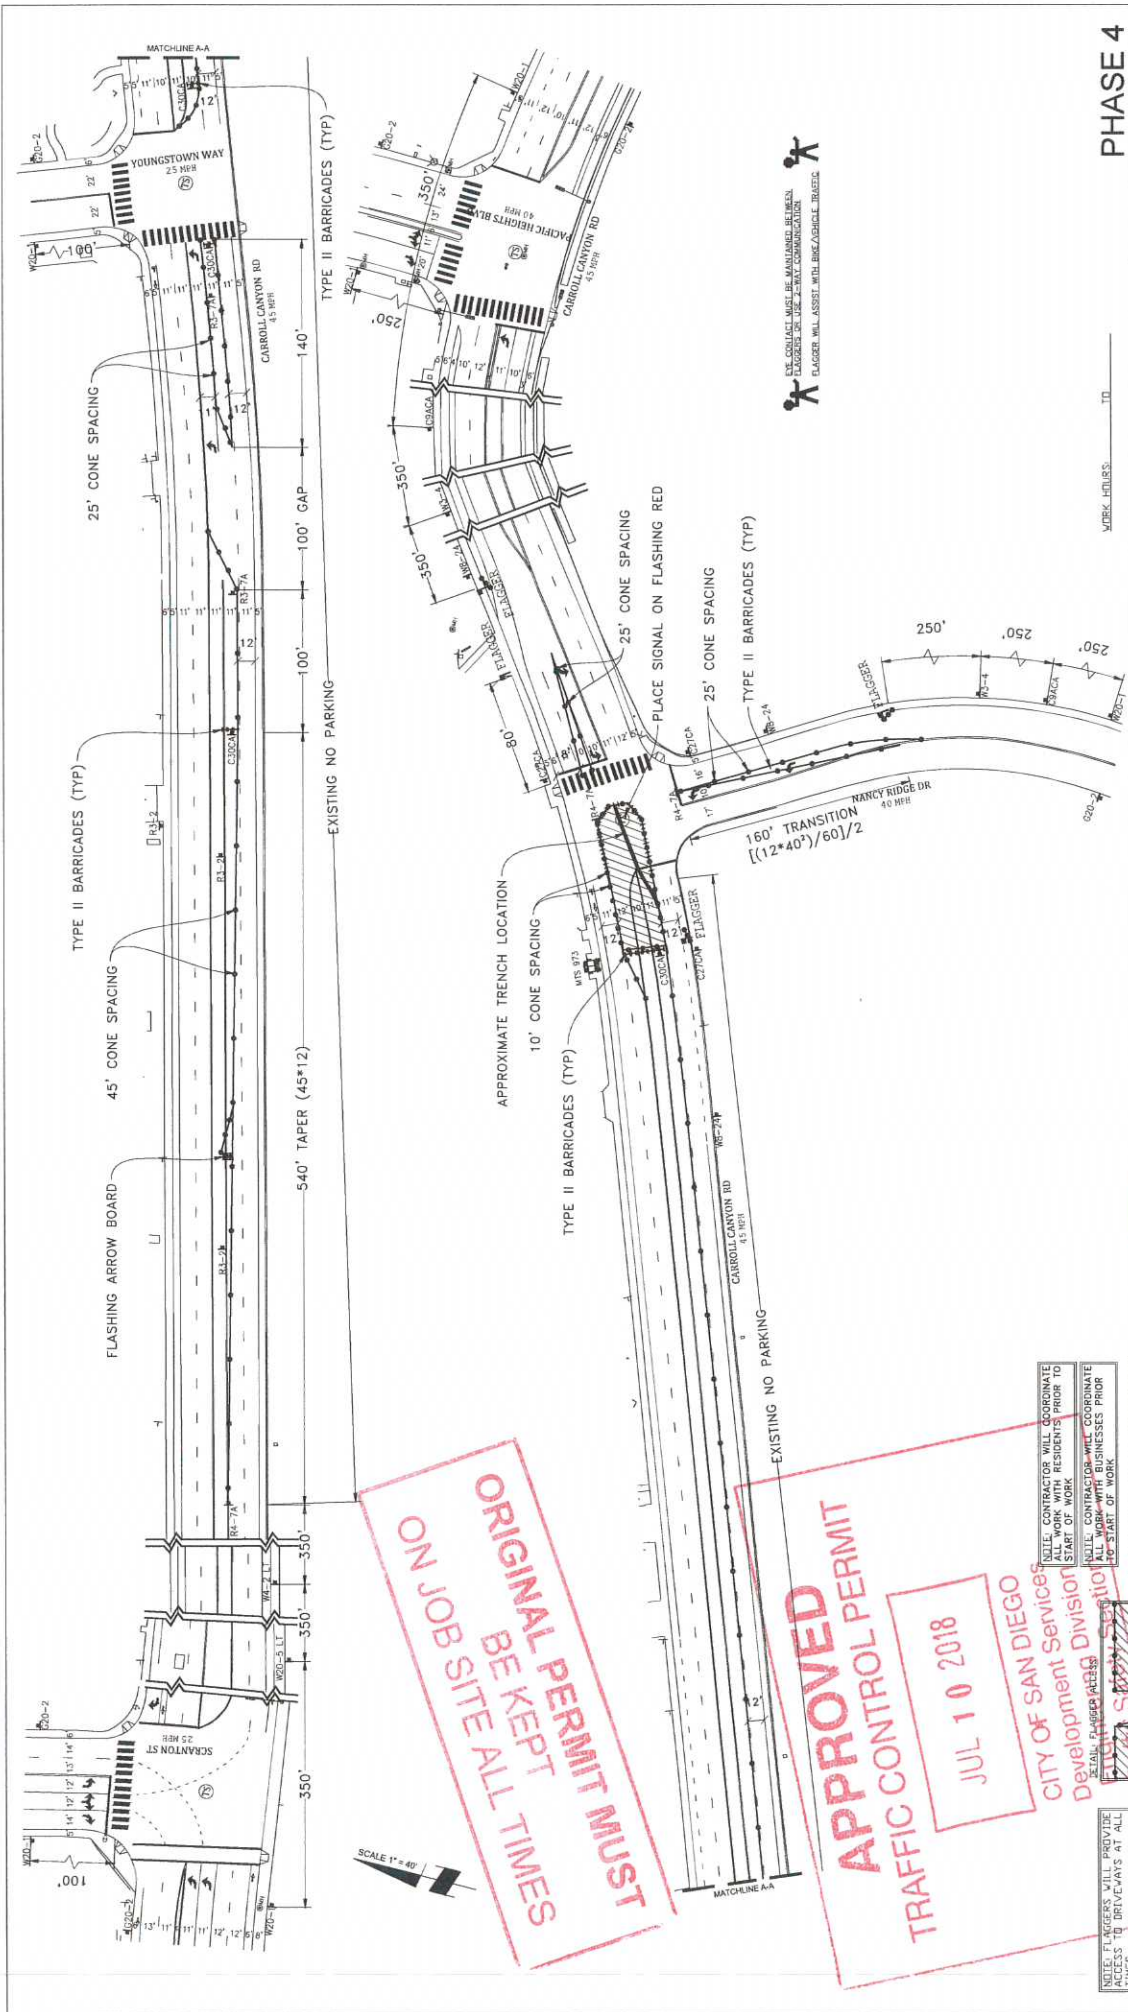

BY CONTACT MUST BE MAINTAINED BETWEEN FLAGGER AND ALL OTHERS IN THE WORK AREA. FLAGGER WILL ASSIST WITH BREAK/DURABLE TRAFFIC.

PHASE 4

DATE: Mar. 6, 2017
 DESIGNED BY:
 Clint Jones

PROJECT NAME: TL23071 - SYCAMORE CANYON SUBSTATION TO PENASQUITOS - 230 KV UNDERGROUND
 AIRX JOB#: X160218
 TYPE OF WORK: TRENCHING / CONDUIT
 MISC/FOTHOLES#:

AIRX SURVEYORS, INC.
 Gail McMorran
 President
 3088 EAST BL. NORTE PARKWAY, SUITE C
 SAN DIEGO, CA 92107
 PHONE: (760) 488-2347
 CELL: (760) 418-3728

<p>NOTE: FLAGGERS WILL PROVIDE TRAFFIC CONTROL AT ALL TIMES TO DRIVERS AT ALL TIMES.</p> <p>NOTE: FLAGGERS WILL SAFELY GUIDE PEDESTRIANS THROUGH WORK AREA.</p> <p>NOTE: CONTRACTOR WILL MAINTAIN TRAFFIC CONTROL AT ALL TIMES AND EGRESS AT ALL TIMES.</p> <p>NOTE: ALL STAFF SHALL BE PLACED IN ADVANCE AND WILL REMAIN IN PLACE FOR DURATION OF WORK.</p>	<p>NOTE: CONTRACTOR WILL COORDINATE ALL WORK WITH RESIDENTS PRIOR TO START OF WORK.</p> <p>NOTE: CONTRACTOR WILL COORDINATE ALL WORK WITH BUSINESSES PRIOR TO START OF WORK.</p> <p>NOTE: CONTRACTOR WILL COORDINATE ALL WORK WITH TRANSIT DEPARTMENT 5 DAYS PRIOR TO START OF WORK.</p> <p>NOTE: CONTRACTOR WILL COORDINATE ALL WORK WITH EXISTING TRAFFIC CONTROL.</p>
--	--

ON JOB SITE PERMIT MUST BE KEPT ALL TIMES


APPROVED
TRAFFIC CONTROL PERMIT
JUL 10 2018
 CITY OF SAN DIEGO
 Development Services
 Division

DATE: Mar. 6, 2017
 DESIGNED BY:
 Clint Jones

PROJECT NAME: TL23071 - SYCAMORE CANYON SUBSTATION TO PENASQUITOS - 230 KV UNDERGROUND
 AIRX JOB#: X160218
 TYPE OF WORK: TRENCHING / CONDUIT
 MISC/FOTHOLES#:

AIRX SURVEYORS, INC.
 Gail McMorran
 President
 3088 EAST BL. NORTE PARKWAY, SUITE C
 SAN DIEGO, CA 92107
 PHONE: (760) 488-2347
 CELL: (760) 418-3728

<p>NOTE: FLAGGERS WILL PROVIDE TRAFFIC CONTROL AT ALL TIMES TO DRIVERS AT ALL TIMES.</p> <p>NOTE: FLAGGERS WILL SAFELY GUIDE PEDESTRIANS THROUGH WORK AREA.</p> <p>NOTE: CONTRACTOR WILL MAINTAIN TRAFFIC CONTROL AT ALL TIMES AND EGRESS AT ALL TIMES.</p> <p>NOTE: ALL STAFF SHALL BE PLACED IN ADVANCE AND WILL REMAIN IN PLACE FOR DURATION OF WORK.</p>	<p>NOTE: CONTRACTOR WILL COORDINATE ALL WORK WITH RESIDENTS PRIOR TO START OF WORK.</p> <p>NOTE: CONTRACTOR WILL COORDINATE ALL WORK WITH BUSINESSES PRIOR TO START OF WORK.</p> <p>NOTE: CONTRACTOR WILL COORDINATE ALL WORK WITH TRANSIT DEPARTMENT 5 DAYS PRIOR TO START OF WORK.</p> <p>NOTE: CONTRACTOR WILL COORDINATE ALL WORK WITH EXISTING TRAFFIC CONTROL.</p>
--	--

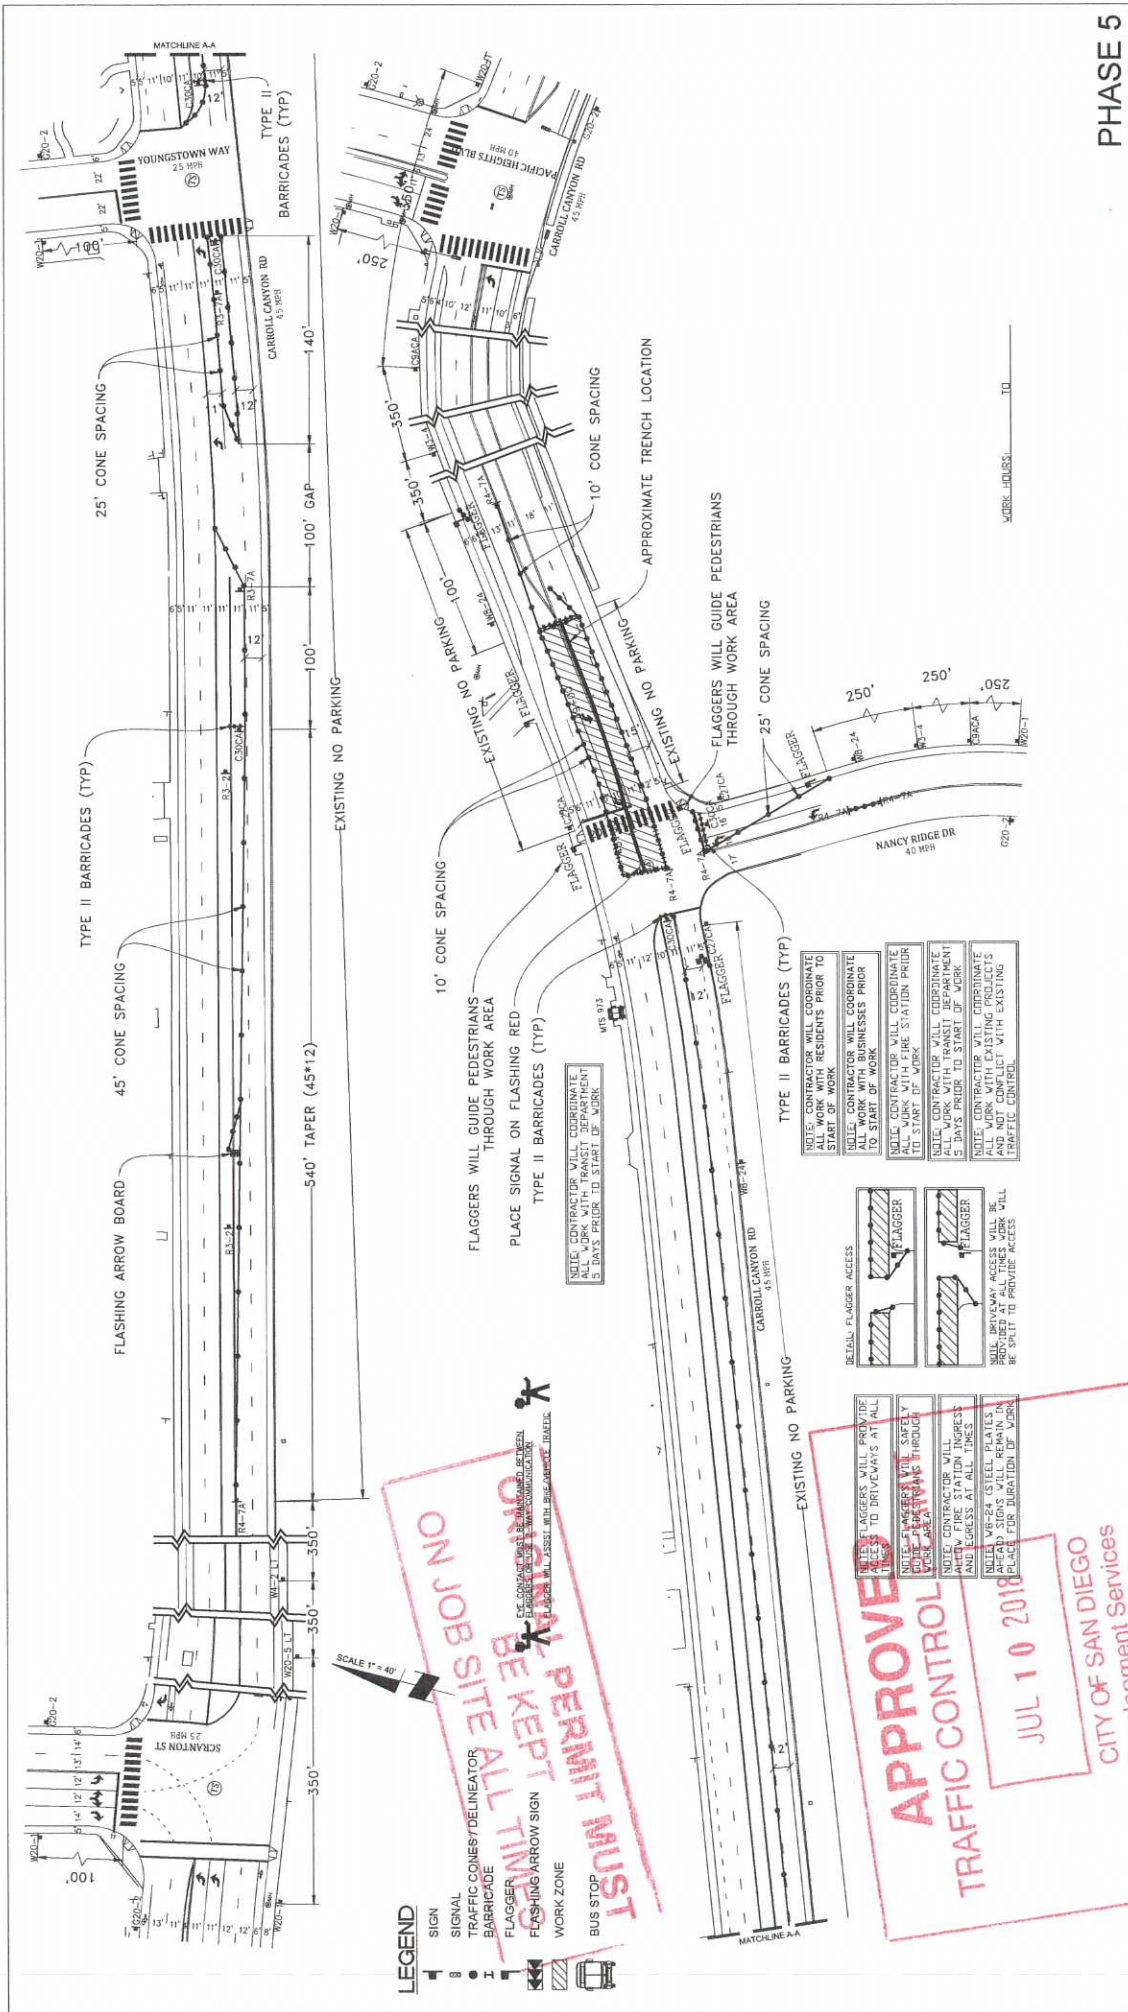

PHASE 5

DATE: Mar. 6, 2017
 DESIGNED BY:
 Clint Jones

PROJECT NAME: TL23071 - SYCAMORE CANYON SUBSTATION TO
 PENASQUITOS - 230 KV UNDERGROUND
 AIRX JOB#: X160218
 TYPE OF WORK: TRENCHING / CONDUIT
 MISC/POTHOLE#:

AIRX UTILITY SURVEYORS, INC.
 Gail McMorrin
 President
 2504 EAST EL NORTE PARWAY, SUITE C
 CELL: (760) 118-3728


THOMAS GRID# -
 DRAWN FOR: CITY OF SAN DIEGO
 SHEET 007 OF 148

- LEGEND**
- SIGN
 - SIGNAL
 - TRAFFIC CONES/DELINEATOR
 - BARRICADE
 - FLAGGER
 - FLASHING ARROW SIGN
 - WORK ZONE
 - BUS STOP


 SCALE 1" = 40'

APPROVED
TRAFFIC CONTROL
 JUL 10 2018
 CITY OF SAN DIEGO
 Development Services
 Engineering Division
 Traffic Safety Section

- TYPE II BARRICADES (TYP)**
- NOTE: CONTRACTOR WILL COORDINATE ALL WORK WITH RESIDENTS PRIOR TO START OF WORK.
 - NOTE: CONTRACTOR WILL COORDINATE ALL WORK WITH BUSINESSES PRIOR TO START OF WORK.
 - NOTE: CONTRACTOR WILL COORDINATE ALL WORK WITH FIRE STATION PRIOR TO START OF WORK.
 - NOTE: CONTRACTOR WILL COORDINATE ALL WORK WITH TRANSIT DEPARTMENT 5 DAYS PRIOR TO START OF WORK.
 - NOTE: CONTRACTOR WILL COORDINATE ALL WORK WITH EXISTING PEDESTRIANS AND NOT CONFLICT WITH EXISTING TRAFFIC CONTROL.

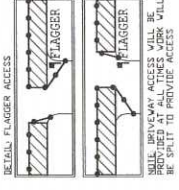

WORK: ADJUS. TO

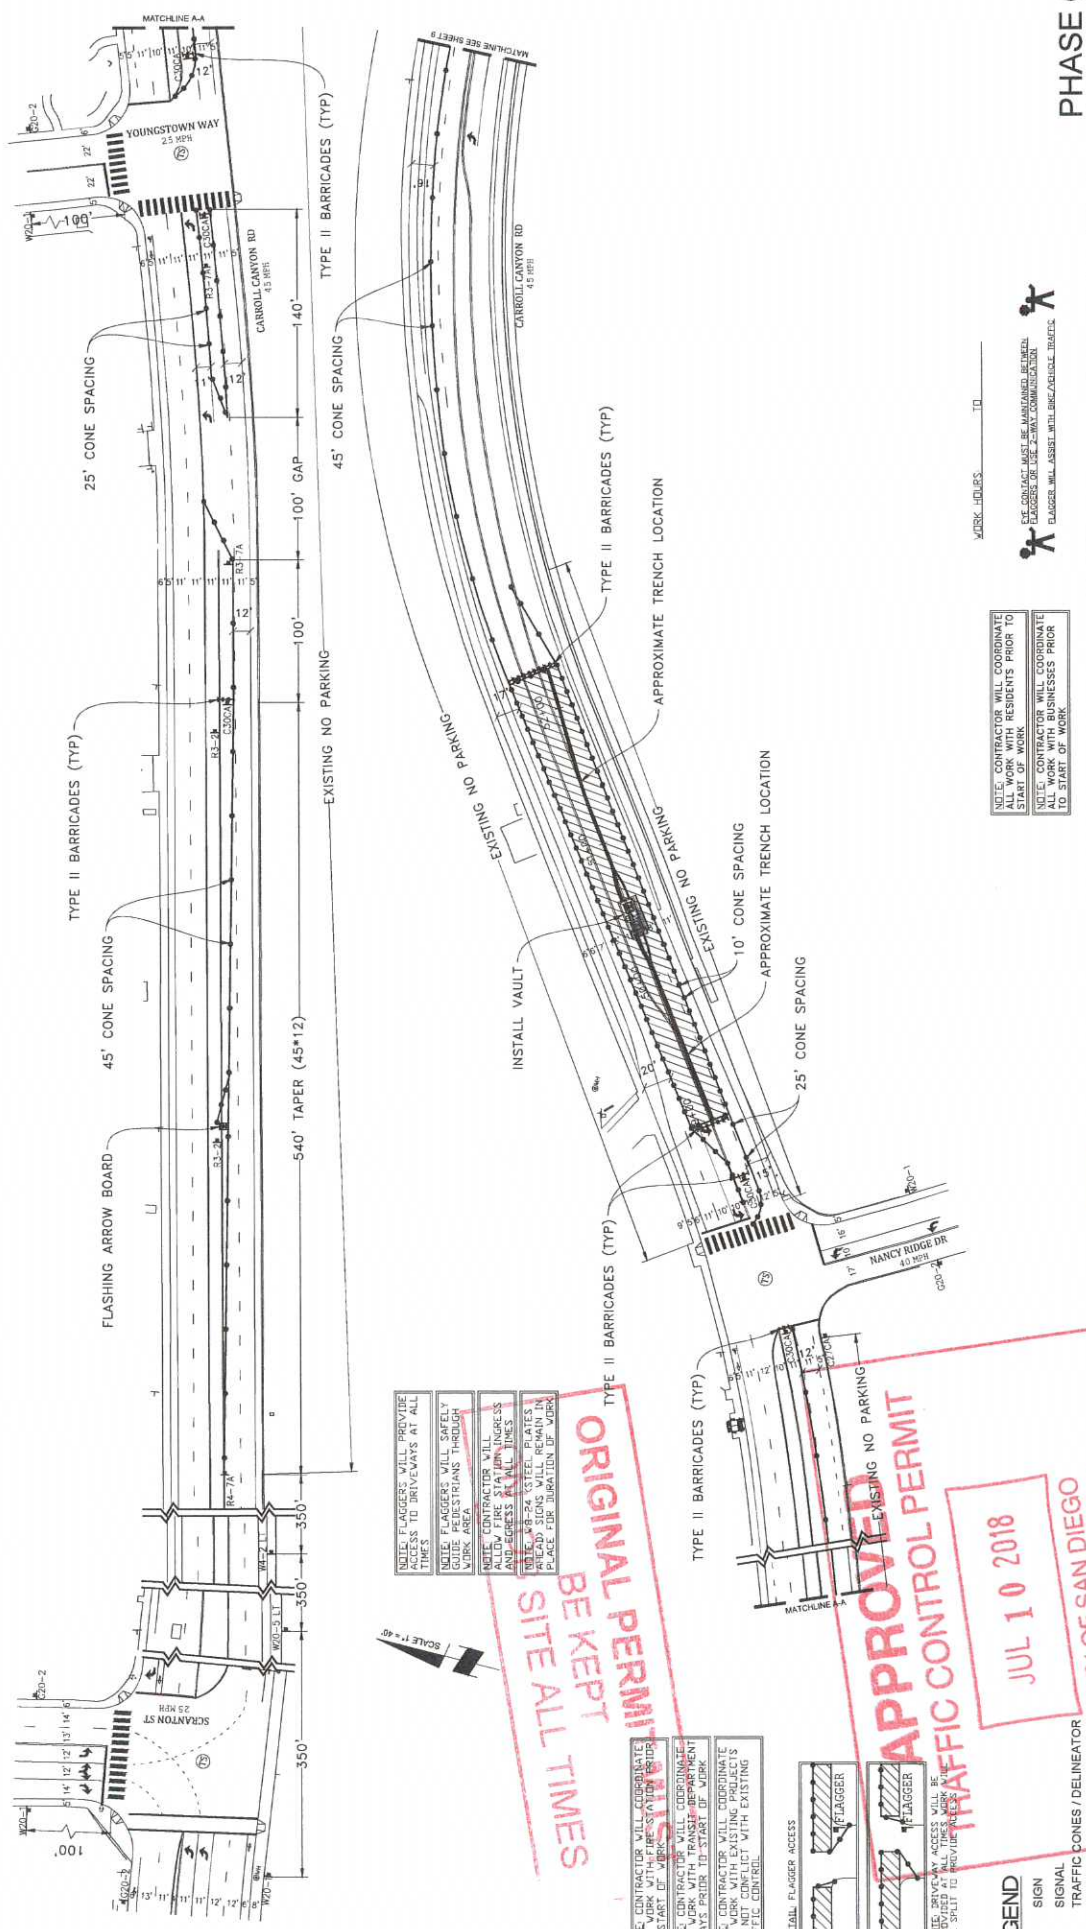

PHASE 6

DATE: Mar. 6, 2017
 DESIGNED BY:
 Clint Jones

PROJECT NAME: TL23071 - SYCAMORE CANYON SUBSTATION TO
 PENASQUITOS - 230 KV UNDERGROUND
 AIRX JOB#: X160218
 TYPE OF WORK: TRENCHING / CONDUIT
 MISC/POTHOLE#:

UTILITY SURVEYORS, INC.
AIRX
 3204 EAST EL MONTE PARKWAY, SUITE C
 SAN DIEGO, CA 92107
 PHONE: (760) 488-8247
 CELL: (760) 418-3728

Gail McMorrin
 President

DATE: Mar. 6, 2017
 DESIGNED BY:
 Clint Jones
 THOMAS GRID# -
 DRAWN FOR: CITY OF SAN DIEGO


NOTE: CONTRACTOR WILL COORDINATE ALL WORK WITH RESIDENTS PRIOR TO START OF WORK.
 NOTE: CONTRACTOR WILL COORDINATE ALL WORK WITH BUSINESSES PRIOR TO START OF WORK.

NOTE: CONTRACTOR WILL COORDINATE ALL WORK WITH RESIDENTS PRIOR TO START OF WORK.
 NOTE: CONTRACTOR WILL COORDINATE ALL WORK WITH BUSINESSES PRIOR TO START OF WORK.

ORIGINAL PERMIT SITE ALL TIMES

APPROVED TRAFFIC CONTROL PERMIT
JUL 10 2018
CITY OF SAN DIEGO
 Development Services
 Engineering Division
 Traffic Safety Section

NOTE: CONTRACTOR WILL COORDINATE ALL WORK WITH FIRE STATION PRIOR TO START OF WORK.
 NOTE: CONTRACTOR WILL COORDINATE ALL WORK WITH BUSINESSES PRIOR TO START OF WORK.
 NOTE: CONTRACTOR WILL COORDINATE ALL WORK WITH EXISTING PROJECTS AND NOT CONFLICT WITH EXISTING TRAFFIC CONTROL.

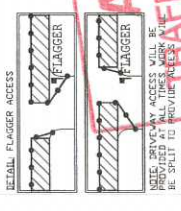

LEGEND
 SIGN
 SIGNAL
 TRAFFIC CONES / DELINEATOR
 BARRICADE
 FLAGGER
 FLASHING ARROW SIGN
 WORK ZONE
 BUS STOP




WORK HOLES: _____ TO _____




SCALE 1" = 40'

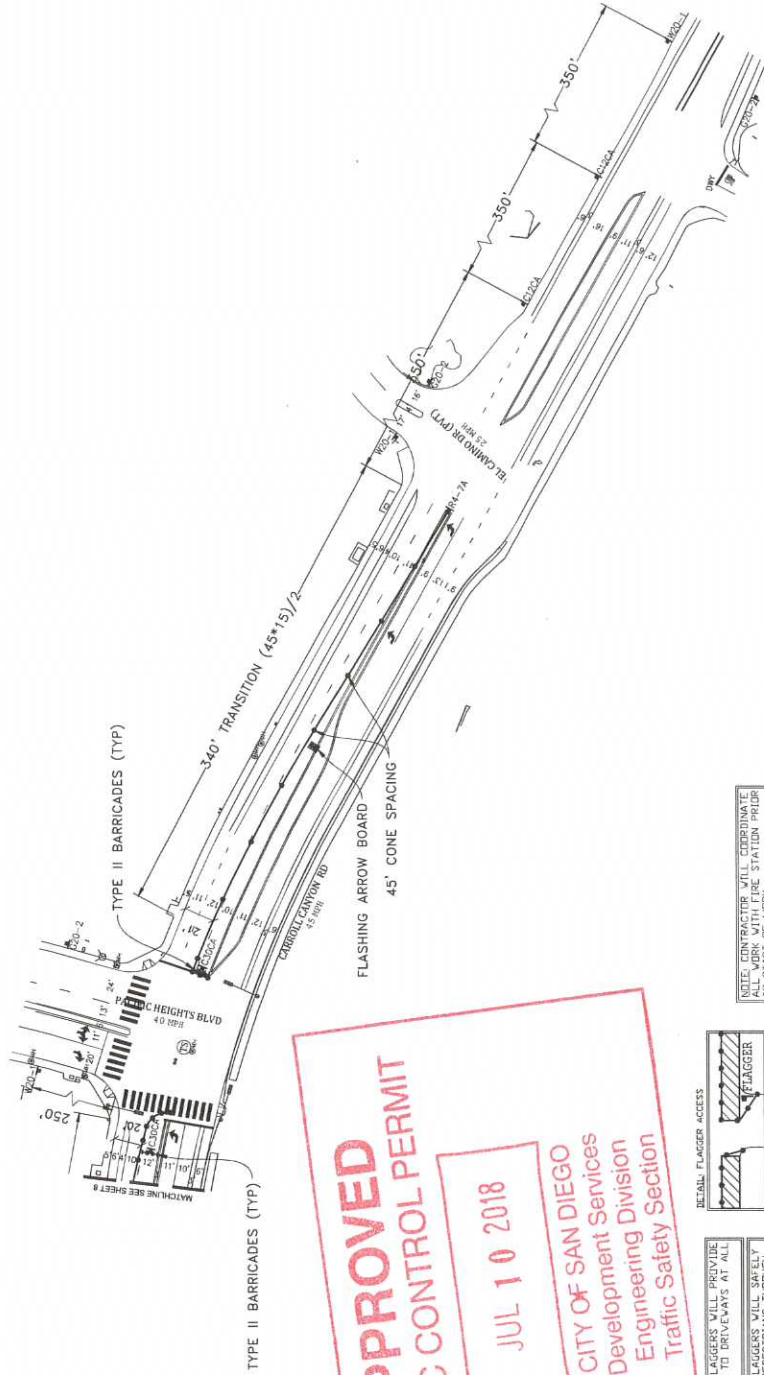

APPROVED
TRAFFIC CONTROL PERMIT

JUL 10 2018

CITY OF SAN DIEGO
 Development Services
 Engineering Division
 Traffic Safety Section

- LEGEND**
- SIGN
 - SIGNAL
 - TRAFFIC CONES / DELINEATOR
 - BARRICADE
 - FLAGGER
 - FLASHING ARROW SIGN
 - WORK ZONE
 - BUS STOP

NOTE: FLAGGERS WILL PROVIDE TRAFFIC CONTROL AT ALL TIMES TO DRIVEWAYS AT ALL TIMES.

NOTE: FLAGGERS WILL SAFELY GUIDE PEDESTRIANS THROUGH WORK AREA.

NOTE: CONTRACTOR WILL ALLOW FIRE STATION INGRESS AND EGRESS AT ALL TIMES.


DETAIL FLAGGER ACCESS

NOTE: CONTRACTOR WILL COORDINATE WITH THE STATION PRIOR TO START OF WORK.

NOTE: CONTRACTOR WILL COORDINATE ALL WORK WITH TRANSIT DEPARTMENT 5 DAYS PRIOR TO START OF WORK.

NOTE: CONTRACTOR WILL COORDINATE ALL WORK WITH EXISTING PROJECTS AND UTILITIES WITH EXISTING TRAFFIC CONTROL.

NOTE: CONTRACTOR WILL COORDINATE ALL WORK WITH RESIDENTS PRIOR TO START OF WORK.

NOTE: CONTRACTOR WILL COORDINATE ALL WORK WITH BUSINESSES PRIOR TO START OF WORK.




WORK HOURS: _____ TO _____

BE KEPT
ORIGINAL PERMIT MUST

PHASE 6 (CONT)

	<p>PROJECT NAME: TL23071 - SYCAMORE CANYON SUBSTATION TO PENASQUITOS - 230 KV UNDERGROUND</p> <p>AIRX JOB#: X160218</p> <p>THOMAS GRID#: -</p> <p>TYPE OF WORK: TRENCHING / CONDUIT</p> <p>MISC/POTHOLE#:</p> <p>DRAWN FOR: CITY OF SAN DIEGO</p>
<p>DATE: Mar. 6, 2017</p> <p>DESIGNED BY: Clint Jones</p>	
<p>SHEET 009 OF 148</p>	

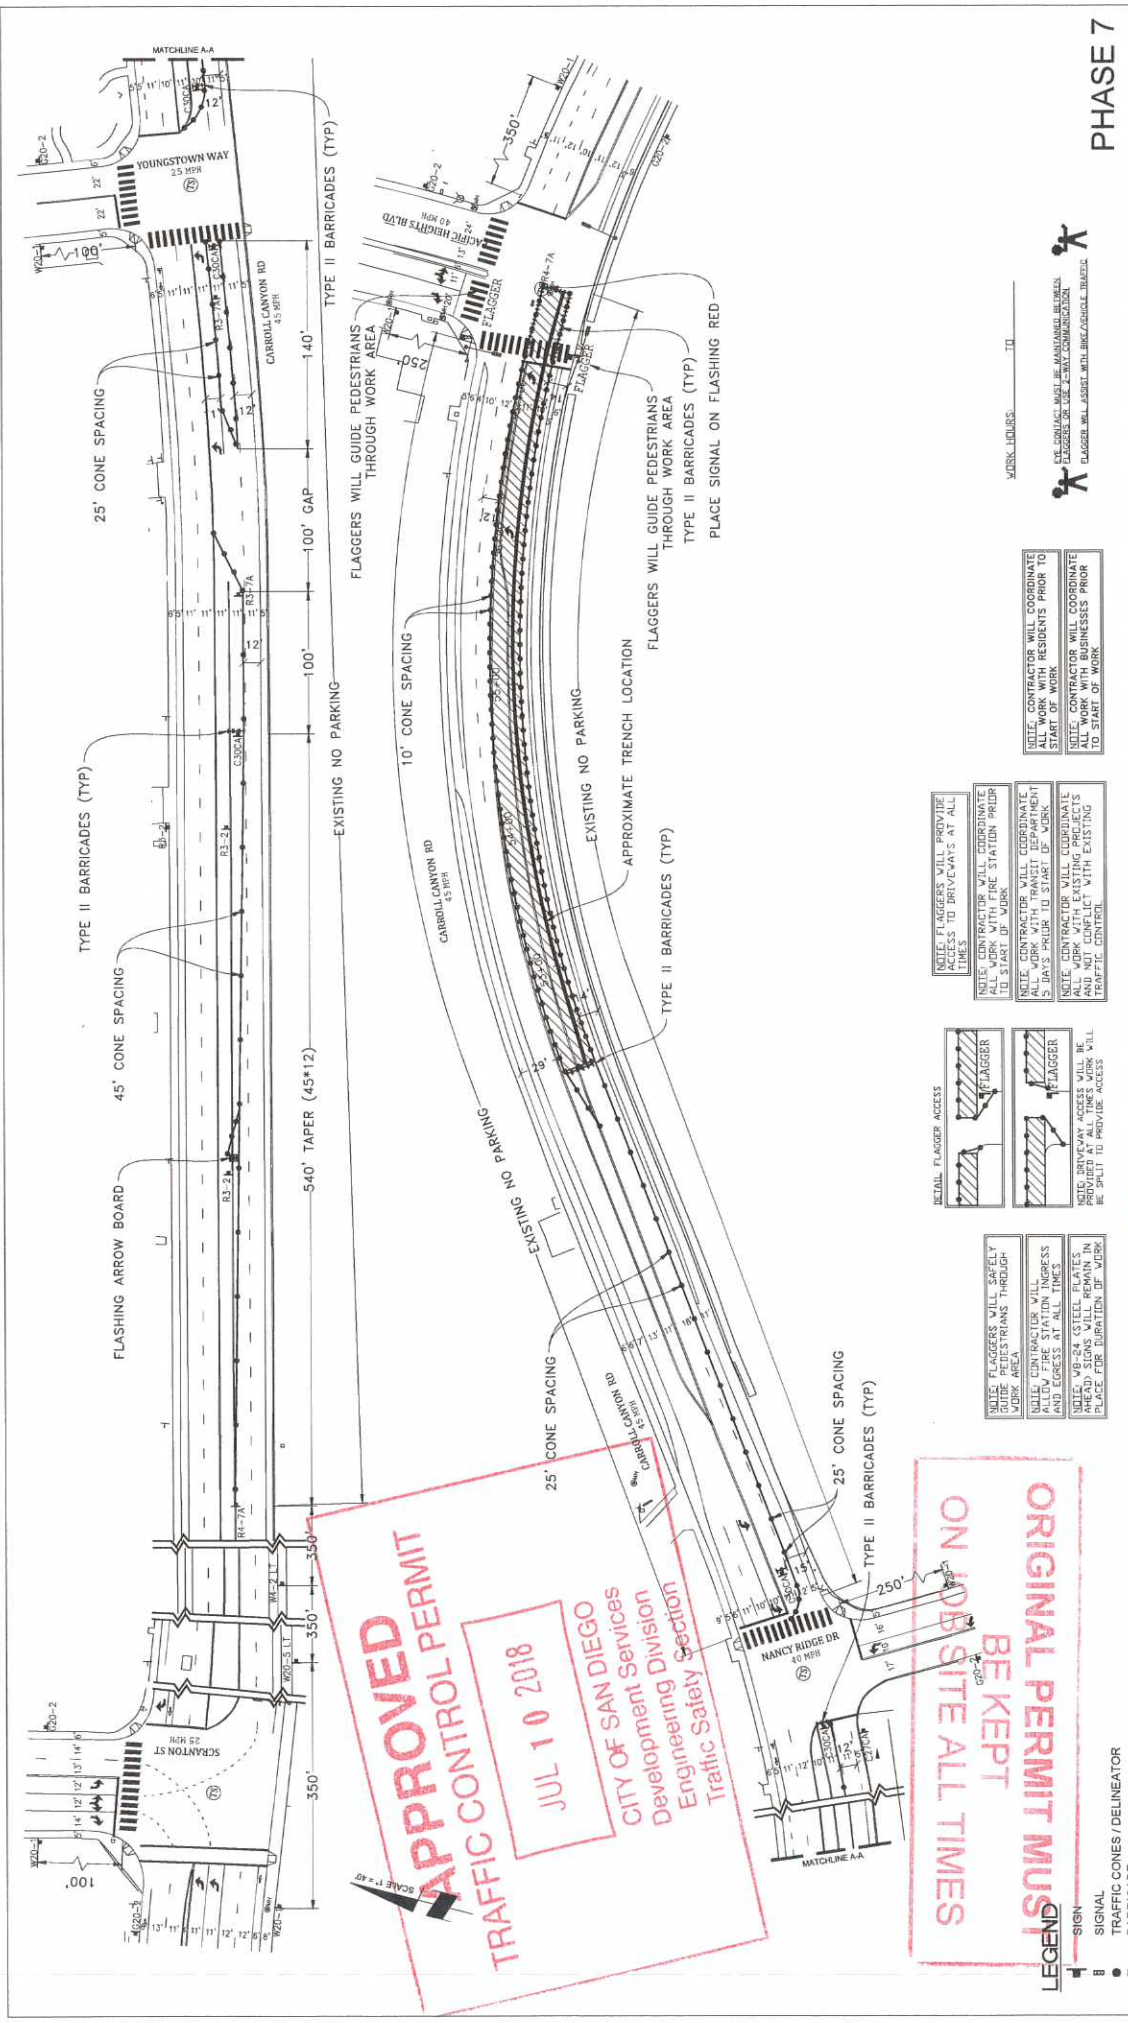

PHASE 7

DATE: Mar. 6, 2017
 DESIGNED BY:
 Clint Jones

PROJECT NAME: TL23071 - SYCAMORE CANYON SUBSTATION TO PENASQUITOS - 230 KV UNDERGROUND
 AIRX JOB#: X160218
 THOMAS GRID# -
 DRAWN FOR: CITY OF SAN DIEGO

MISOPOTHOLES#:
 SHEET 010 OF 148

- NOTE: FLAGGERS WILL PROVIDE ACCESS TO DRIVEWAYS AT ALL TIMES
- NOTE: CONTRACTOR WILL COORDINATE ALL WORK WITH RESIDENTS PRIOR TO START OF WORK
- NOTE: CONTRACTOR WILL COORDINATE ALL WORK WITH TRANSIT DEPARTMENT 5 DAYS PRIOR TO START OF WORK
- NOTE: CONTRACTOR WILL COORDINATE ALL WORK WITH EXISTING PROJECTS TO AVOID CONFLICT WITH EXISTING TRAFFIC CONTROL
APPROVED
TRAFFIC CONTROL PERMIT
JUL 10 2018
 CITY OF SAN DIEGO
 Development Services
 Engineering Division
 Traffic Safety Section

ORIGINAL PERMIT MUST BE KEPT ON JOB SITE ALL TIMES



- LEGEND**
- SIGN
 - TRAFFIC CONES / DELINEATOR
 - BARRICADE
 - FLAGGER
 - FLASHING ARROW SIGN
 - WORK ZONE
 - BUS STOP

AIRX SURVEYORS, INC.
 Gail McMorrin
 President
 2506 EAST BLANCKE PARKWAY, SUITE C
 SAN DIEGO, CA 92107
 PHONE: (760) 480-2347
 CELL: (760) 418-3788



ORIGINAL PERMIT MUST BE KEPT ON JOB SITE ALL TIMES


APPROVED
TRAFFIC CONTROL PERMIT
JUL 10 2018
 City of San Diego
 Engineering Section
 Traffic Safety

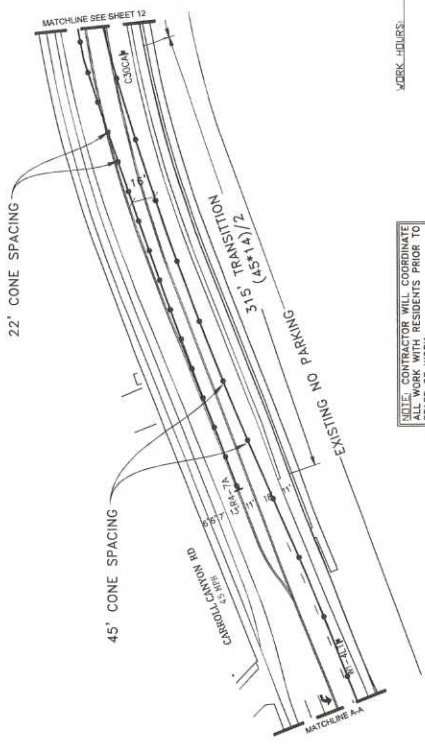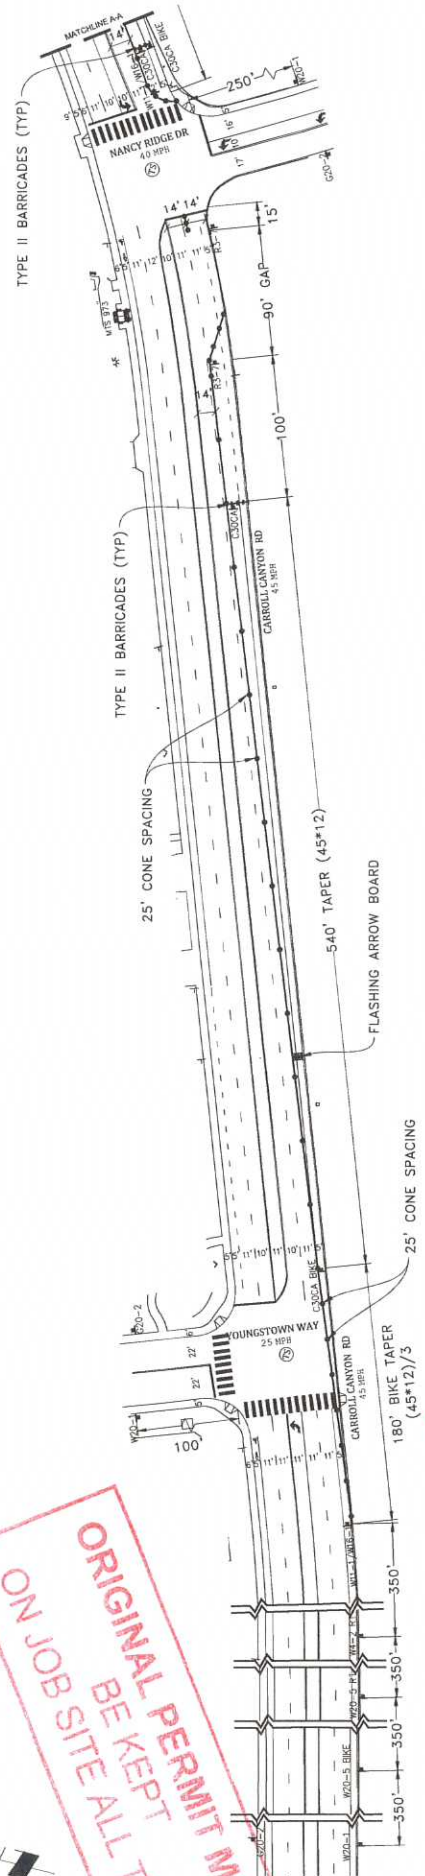

NOTE: CONTRACTOR WILL COORDINATE ALL WORK WITH RESIDENTS PRIOR TO START OF WORK
 NOTE: CONTRACTOR WILL COORDINATE 5 DAYS PRIOR TO START OF WORK
 NOTE: CONTRACTOR WILL COORDINATE ALL WORK WITH TRANSIT DEPARTMENT AND NOT CONTACT WITH EXISTING TRAFFIC CONTROL

MARK HOURS: _____ TO _____
 FLAGGER WILL ASSIST WITH BARRICADE TRAFFIC

- LEGEND**
- SIGN
 - TRAFFIC CONES / DELINEATOR
 - BARRICADE
 - FLAGGER
 - FLASHING ARROW SIGN
 - WORK ZONE
 - BUS STOP

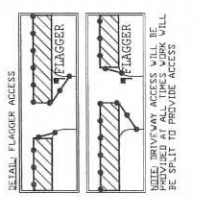

NOTE: FLAGGERS WILL PROVIDE ACCESS TO DRIVEWAYS AT ALL TIMES
 NOTE: CONTRACTOR WILL PROVIDE ACCESS TO DRIVEWAYS THROUGH WORK AREA
 NOTE: CONTRACTOR WILL ALLOW FIRE STATION INGRESS AND EGRESS AT ALL TIMES
 NOTE: WR-24 (STEEL) PLATES SHALL BE USED TO PROTECT EXISTING UTILITY AND NOT CONTACT WITH EXISTING TRAFFIC CONTROL


NOTE: CONTRACTOR WILL COORDINATE ALL WORK WITH TRANSIT DEPARTMENT 5 DAYS PRIOR TO START OF WORK
 NOTE: CONTRACTOR WILL COORDINATE ALL WORK WITH TRANSIT DEPARTMENT AND NOT CONTACT WITH EXISTING TRAFFIC CONTROL

**NIGHT WORK ONLY
 PHASE 8**

DATE: Mar. 20, 2017
 DESIGNED BY:
 Clint Jones

PROJECT NAME: TL23071 - SYCAMORE CANYON SUBSTATION TO PENASQUITOS - 230 KV UNDERGROUND
 AIRX JOB#: X160218
 THOMAS GRID# -
 DRAWN FOR: CITY OF SAN DIEGO
 MISCELLANEOUS: SHEET 011 OF 148

UTILITY SURVEYORS, INC.
AIRX
 Gail McMoran
 President
 3805 DEL NORTE PARKWAY, SUITE C
 PHONE: (760) 488-2347
 CELL: (760) 418-3798

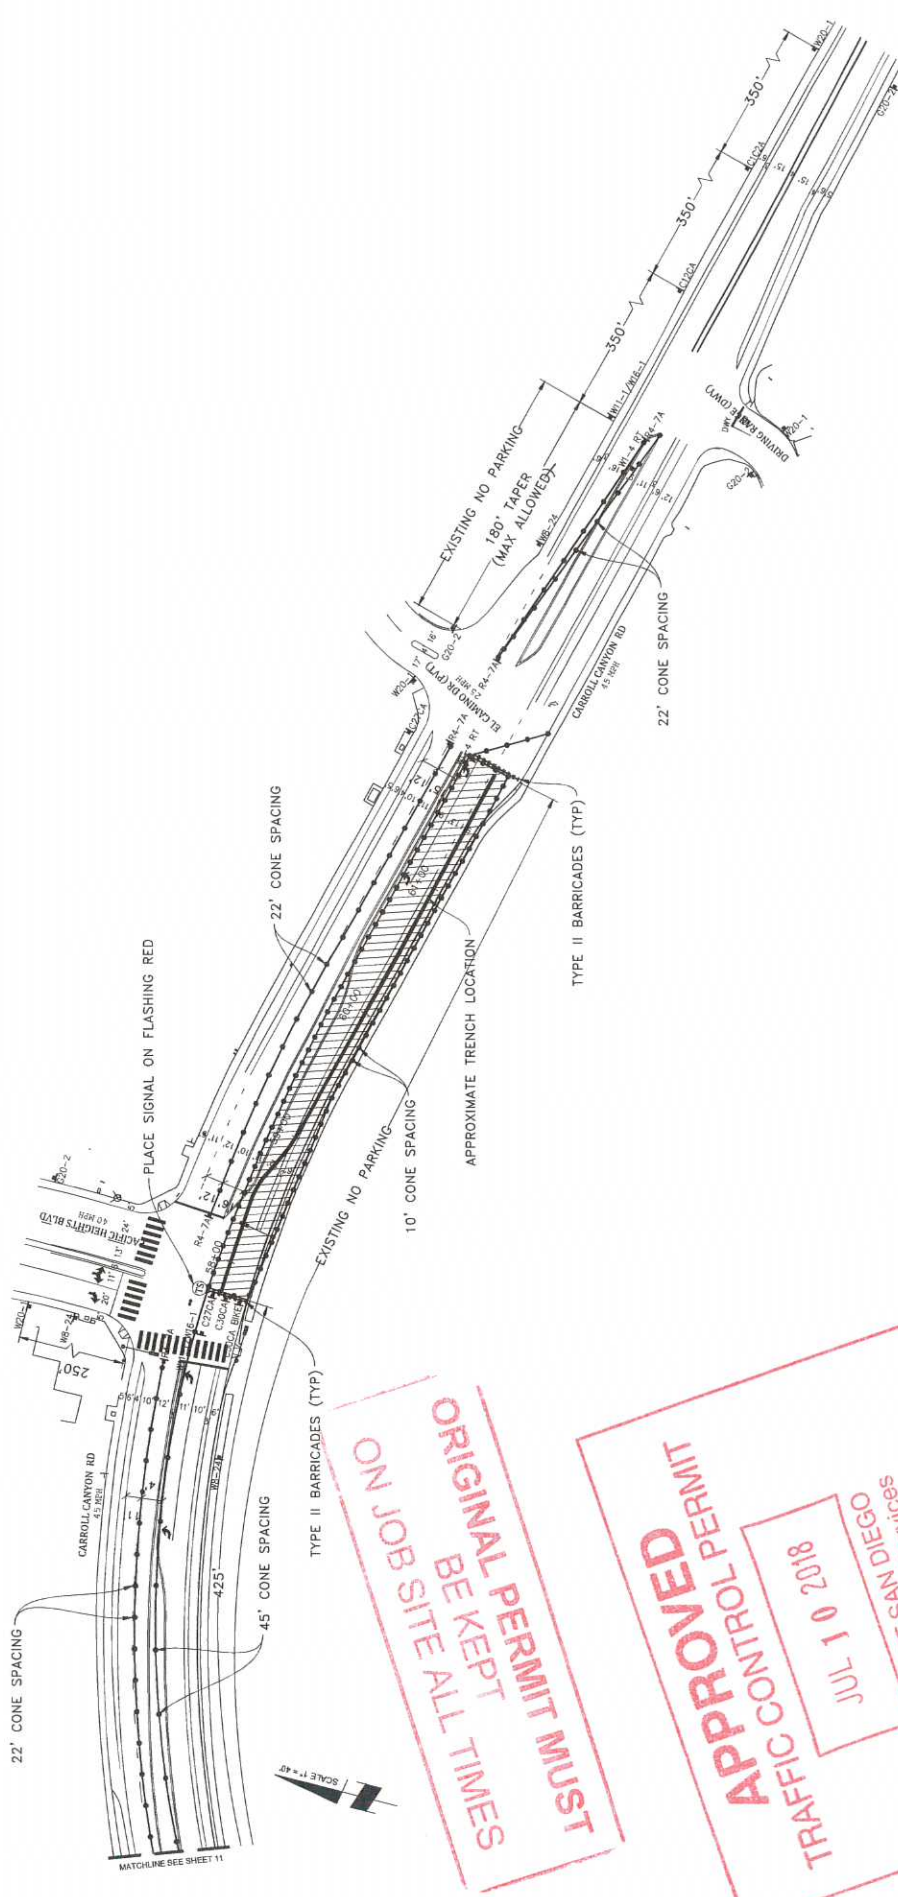

**NIGHT WORK ONLY
PHASE 8 (CONT)**

DATE: Mar. 20, 2017
 DESIGNED BY:
 Clint Jones

PROJECT NAME: TL23071 - SYCAMORE CANYON SUBSTATION TO
 PENASQUITOS - 230 KV UNDERGROUND
 AIRX JOB#: X160218
 TYPE OF WORK: TRENCHING / CONDUIT
 MISC/POTHOLE/S#:


THOMAS GRID# -
 DRAWN FOR: CITY OF SAN DIEGO

NOTE: CONTRACTOR WILL COORDINATE ALL WORK WITH RESIDENTS PRIOR TO START OF WORK.
 NOTE: CONTRACTOR WILL COORDINATE ALL WORK WITH BUSINESSES PRIOR TO START OF WORK.

NOTE: CONTRACTOR WILL COORDINATE ALL WORK WITH TRANSIT DEPARTMENT 5 DAYS PRIOR TO START OF WORK.
 NOTE: CONTRACTOR WILL COORDINATE ALL WORK WITH EXISTING UTILITIES AND NO CONFLICT WITH EXISTING TRAFFIC CONTROL.

NOTE: CONTRACTOR WILL COORDINATE ALL WORK WITH FIRE DEPARTMENT 5 DAYS PRIOR TO START OF WORK.


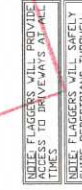

NOTE: DRIVEWAY ACCESS WILL BE PLACED TO PROVIDE ACCESS TO THE DRIVEWAY.

ORIGINAL PERMIT MUST BE KEPT ON JOB SITE ALL TIMES

APPROVED

TRAFFIC CONTROL PERMIT

JUL 10 2018

CITY OF SAN DIEGO


Engineering Division

Traffic Safety Section

AIRX
 SURVEYORS, INC.
 Gail McMorrin
 President
 2505 EAST EL NORTE PARKWAY, SUITE C
 SAN DIEGO, CA 92108
 PHONE: (760) 448-2347
 CELL: (760) 418-3738



WORK HOURS: _____ TO _____

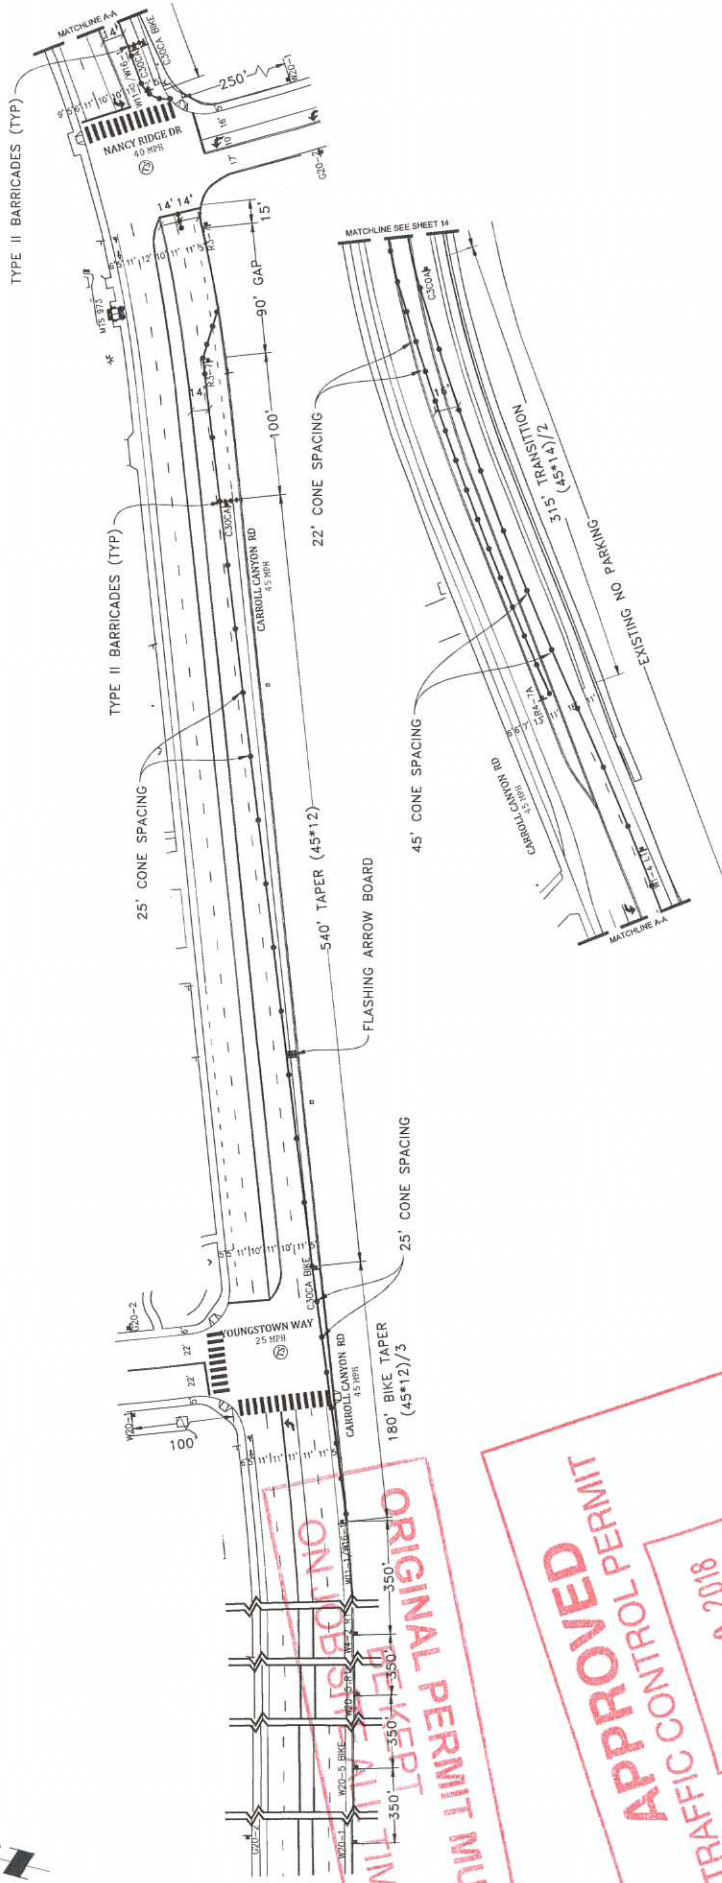

**NIGHT WORK ONLY
PHASE 9**

NOTE: CONTRACTOR WILL COORDINATE ALL WORK WITH FIRE STATION PRIOR TO START OF WORK.
 NOTE: CONTRACTOR WILL COORDINATE ALL WORK WITH RESIDENTS PRIOR TO START OF WORK.
 NOTE: CONTRACTOR WILL COORDINATE ALL WORK WITH EXISTING PROJECTS AND NOT CONFLICT WITH EXISTING TRAFFIC CONTROL.



WORK HOURS: _____ TO _____
 NOTE: CONTACT MUST BE MAINTAINED BETWEEN FLAGGERS OR USE 2-WAY COMMUNICATION. FLAGGER WILL ASSIST WITH BIKES/SCOOTER TRAFFIC.


LEGEND

- SIGNAL
- TRAFFIC CONES / DELINEATOR
- BARRICADE
- FLAGGER
- FLASHING ARROW SIGN
- WORK ZONE
- BUS STOP

- DETAIL FLAGGER ACCESS
 - FLAGGER
 - FLAGGER
- NOTE: BARRICADES ACCESS SHALL BE PROVIDED AT ALL TIMES WORK WILL BE SPLIT TO PROVIDE ACCESS

- NOTE: FLAGGERS WILL PROVIDE ACCESS TO DRIVEWAYS AT ALL TIMES
- NOTE: FLAGGERS WILL SAFELY GUIDE PEDESTRIANS THROUGH WORK AREA
- NOTE: CONTRACTOR WILL MAINTAIN PROGRESS AND EGRESS AT ALL TIMES
- NOTE: M8-24 STEEL PLATES AHEAD STOPS WILL REMAIN IN PLACE FOR DURATION OF WORK

UTILITY SURVEYORS, INC.
AIRX
 10000 W. ELBERTA PARKWAY, SUITE C
 PHONE: (760) 460-2247
 CELL: (760) 418-3788


Gail McMoran
 President

PROJECT NAME: TL23071 - SYCAMORE CANYON SUBSTATION TO PENASQUITOS - 230 KV UNDERGROUND
 AIRX JOB#: X160218
 TYPE OF WORK: TRENCHING / CONDUIT
 MISC/POTHOLE#:

DATE: Mar. 20, 2017
 DESIGNED BY: Clint Jones
 THOMAS GRID# -
 DRAWN FOR: CITY OF SAN DIEGO
 SHEET 013 OF 148

ORIGINAL PERMIT MUST BE KEPT ON JOB SITE AT ALL TIMES

APPROVED FOR TRAFFIC CONTROL PERMIT
 JUL 10 2018
 City of San Diego
 Department of Public Safety
 Engineering Section

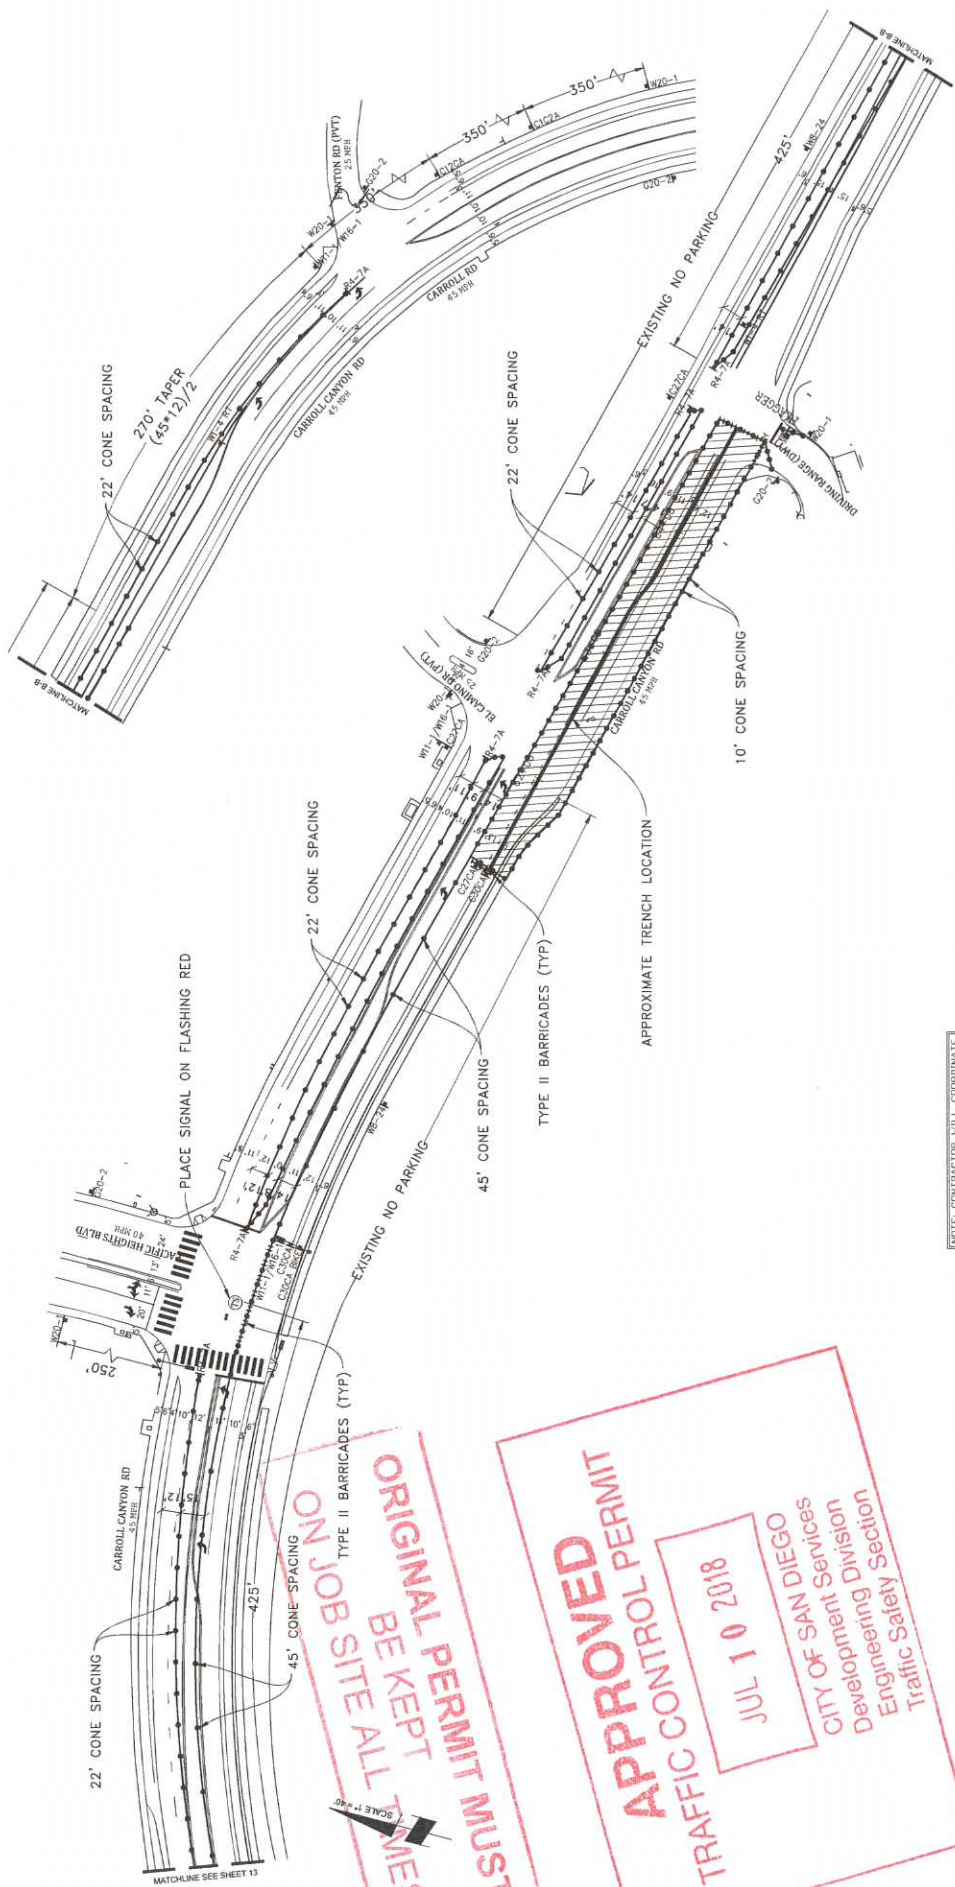

**NIGHT WORK ONLY
PHASE 9 (CONT)**

DATE: Mar. 20, 2017
DESIGNED BY:
Clint Jones

PROJECT NAME: SYCAMORE CANYON SUBSTATION TO
PENASQUITOS - 230 KV UNDERGROUND

PROJECT NO: TL23071
AIRX JOB#: X160218

TYPE OF WORK: TRENCHING / CONDUIT
DRAWN FOR: CITY OF SAN DIEGO

MISC/FOTHOLE#: _____







WORK HOURS: _____ TO _____

NOTE: CONTRACTOR WILL COORDINATE ALL WORK WITH RESIDENTS PRIOR TO START OF WORK.
NOTE: CONTRACTOR WILL COORDINATE ALL WORK WITH TRANSIT DEPARTMENT 5 DAYS PRIOR TO START OF WORK.
NOTE: CONTRACTOR WILL COORDINATE ALL WORK WITH EXISTING PROJECTS AND UTILITIES WITH EXISTING TRAFFIC CONTROL.

- SIGN
- TRAFFIC CONES / DELINEATOR
- BARRICADE
- FLAGGER
- FLASHING ARROW SIGN
- WORK ZONE
- BUS STOP

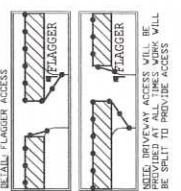

NOTE: FLAGGERS WILL PROVIDE ACCESS TO DRIVEWAYS AT ALL TIMES. FLAGGERS WILL SURVEY DRIVEWAY ACCESS THROUGH WORK AREA.
NOTE: CONTRACTOR WILL ALLOW FIRE STATION INGRESS AND EGRESS AT ALL TIMES.
NOTE: WORK ZONE PLATES WILL BE SPACED TO PROVIDE ACCESS TO DRIVEWAYS AT ALL TIMES.

ORIGINAL PERMIT MUST BE KEPT ON JOB SITE ALL TIMES

APPROVED TRAFFIC CONTROL PERMIT

JUL 10 2018

CITY OF SAN DIEGO
Development Division
Engineering Section
Traffic Safety Section

AIRX
SURVEYORS, INC.
254 EAST EL MONTE PARKWAY, SUITE C
SAN DIEGO, CA 92107
PHONE: (760) 493-3347
CELL: (760) 418-3738

Gail McMorrin
President

PROJECT NAME: SYCAMORE CANYON SUBSTATION TO
PENASQUITOS - 230 KV UNDERGROUND

AIRX JOB#: X160218

TYPE OF WORK: TRENCHING / CONDUIT


PROJECT NO: TL23071

DATE: Mar. 20, 2017

DESIGNED BY:
Clint Jones

DRAWN FOR: CITY OF SAN DIEGO

SHEET 014 OF 148

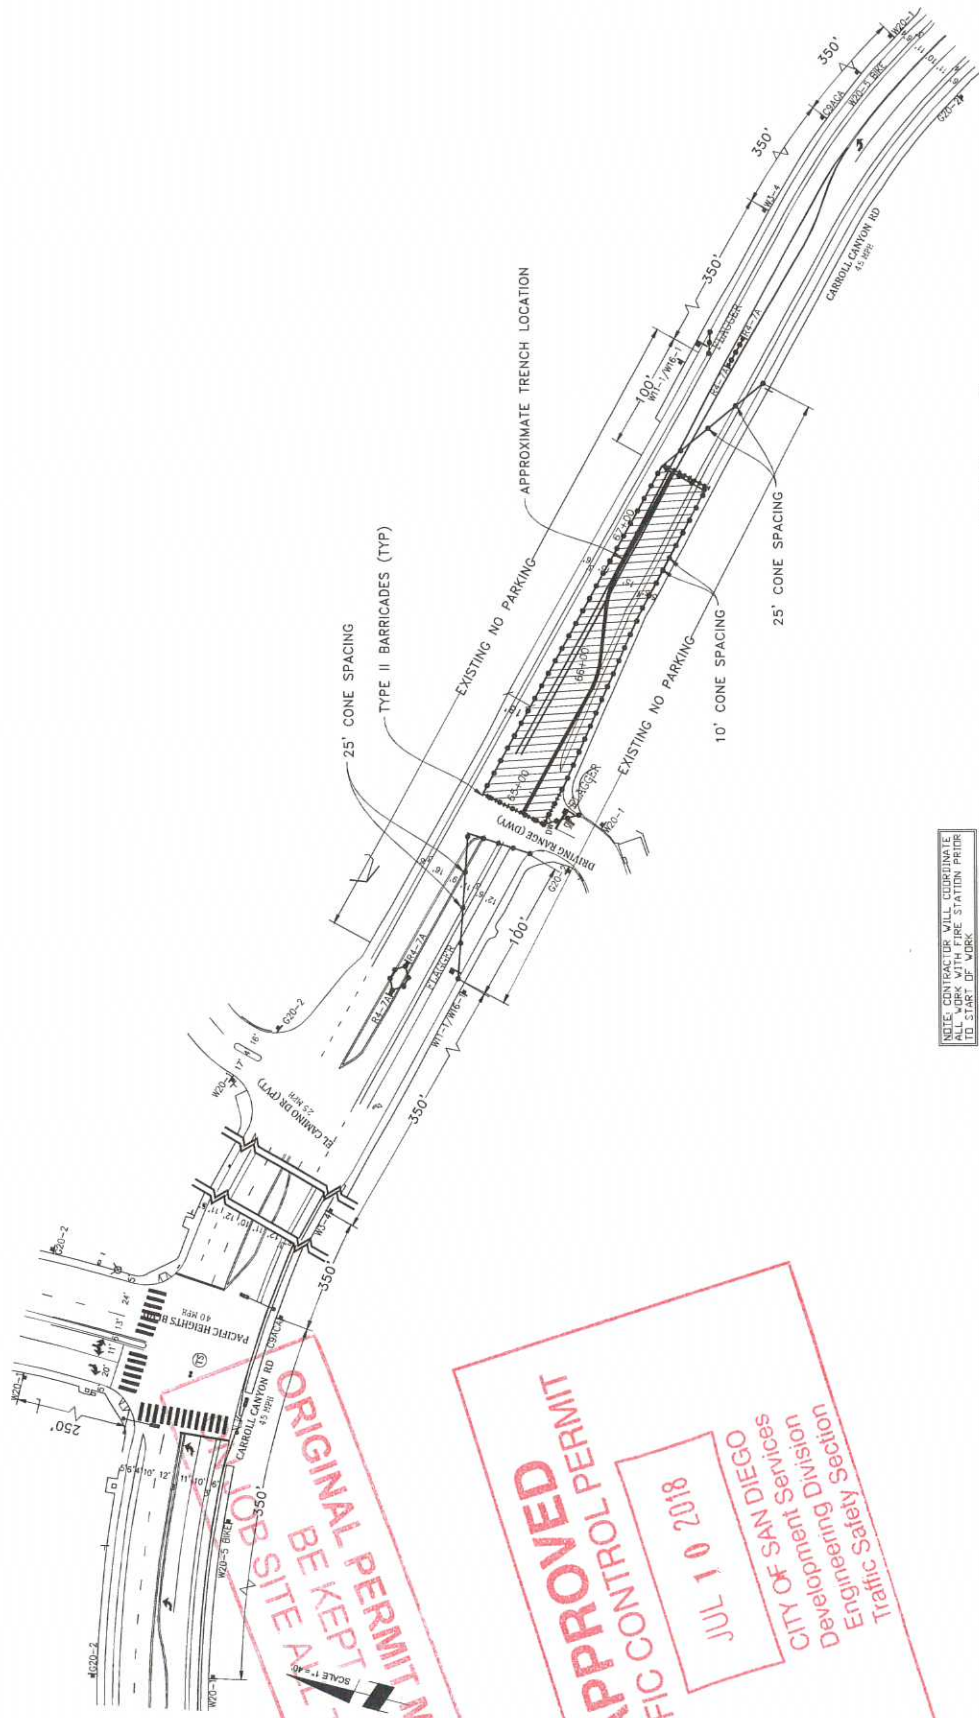

**NIGHT WORK ONLY
PHASE 10**

WORK HOLDERS TO



NOTE: CONTRACTOR WILL COORDINATE ALL WORK WITH RESIDENTS PRIOR TO START OF WORK

NOTE: CONTRACTOR WILL COORDINATE ALL WORK WITH BUSINESSES PRIOR TO START OF WORK

NOTE: CONTRACTOR WILL COORDINATE ALL WORK WITH FIRE STATION PRIOR TO START OF WORK

NOTE: CONTRACTOR WILL COORDINATE ALL WORK WITH TRANSIT DEPARTMENT PRIOR TO START OF WORK

NOTE: CONTRACTOR WILL COORDINATE ALL WORK WITH EXISTING PROJECTS AND NOT CONFLICT WITH EXISTING TRAFFIC CONTROL

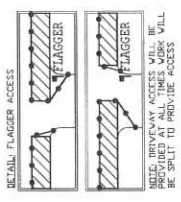

NOTE: CONTRACTOR WILL PROVIDE ACCESS TO DRIVEWAYS AT ALL LOCATIONS

NOTE: CONTRACTOR WILL SAFELY GUIDE PEDESTRIANS THROUGH WORK AREA

NOTE: CONTRACTOR WILL ALLOW FIRE STATION INGRESS AND EGRESS AT ALL TIMES

NOTE: 18\"/>

- LEGEND**
- SIGN
 - TRAFFIC CONES / DELINEATOR
 - BARRICADE
 - FLAGGER
 - FLASHING ARROW SIGN
 - WORK ZONE
 - BUS STOP

ORIGINAL PERMIT MUST BE KEPT AT SITE ALL THE TIME


APPROVED

JUL 10 2018

Traffic Safety Section
 Engineering Division
 CITY OF SAN DIEGO

<p>UTILITY SURVEYORS, INC.</p> <p>AIRX</p> <p>10000 W. NORTH PARKWAY, SUITE C ESCROWOOD, CA 92027 PHONE: (760) 488-2347 CALL (760) 418-3789</p> <p>Gail McMoran President</p>	<p>PROJECT NAME: TL23071 - SYCAMORE CANYON SUBSTATION TO PENASQUITOS - 230 KV UNDERGROUND</p> <p>AIRX JOB#: X160218</p> <p>TYPE OF WORK: TRENCHING / CONDUIT</p> <p>MISC/POTHOLE#:</p>	<p>DATE: Mar. 20, 2017</p> <p>DESIGNED BY: Clint Jones</p> <p>THOMAS GRID#: -</p> <p>DRAWN FOR: CITY OF SAN DIEGO</p>
--	--	---

SCALE 1" = 40'

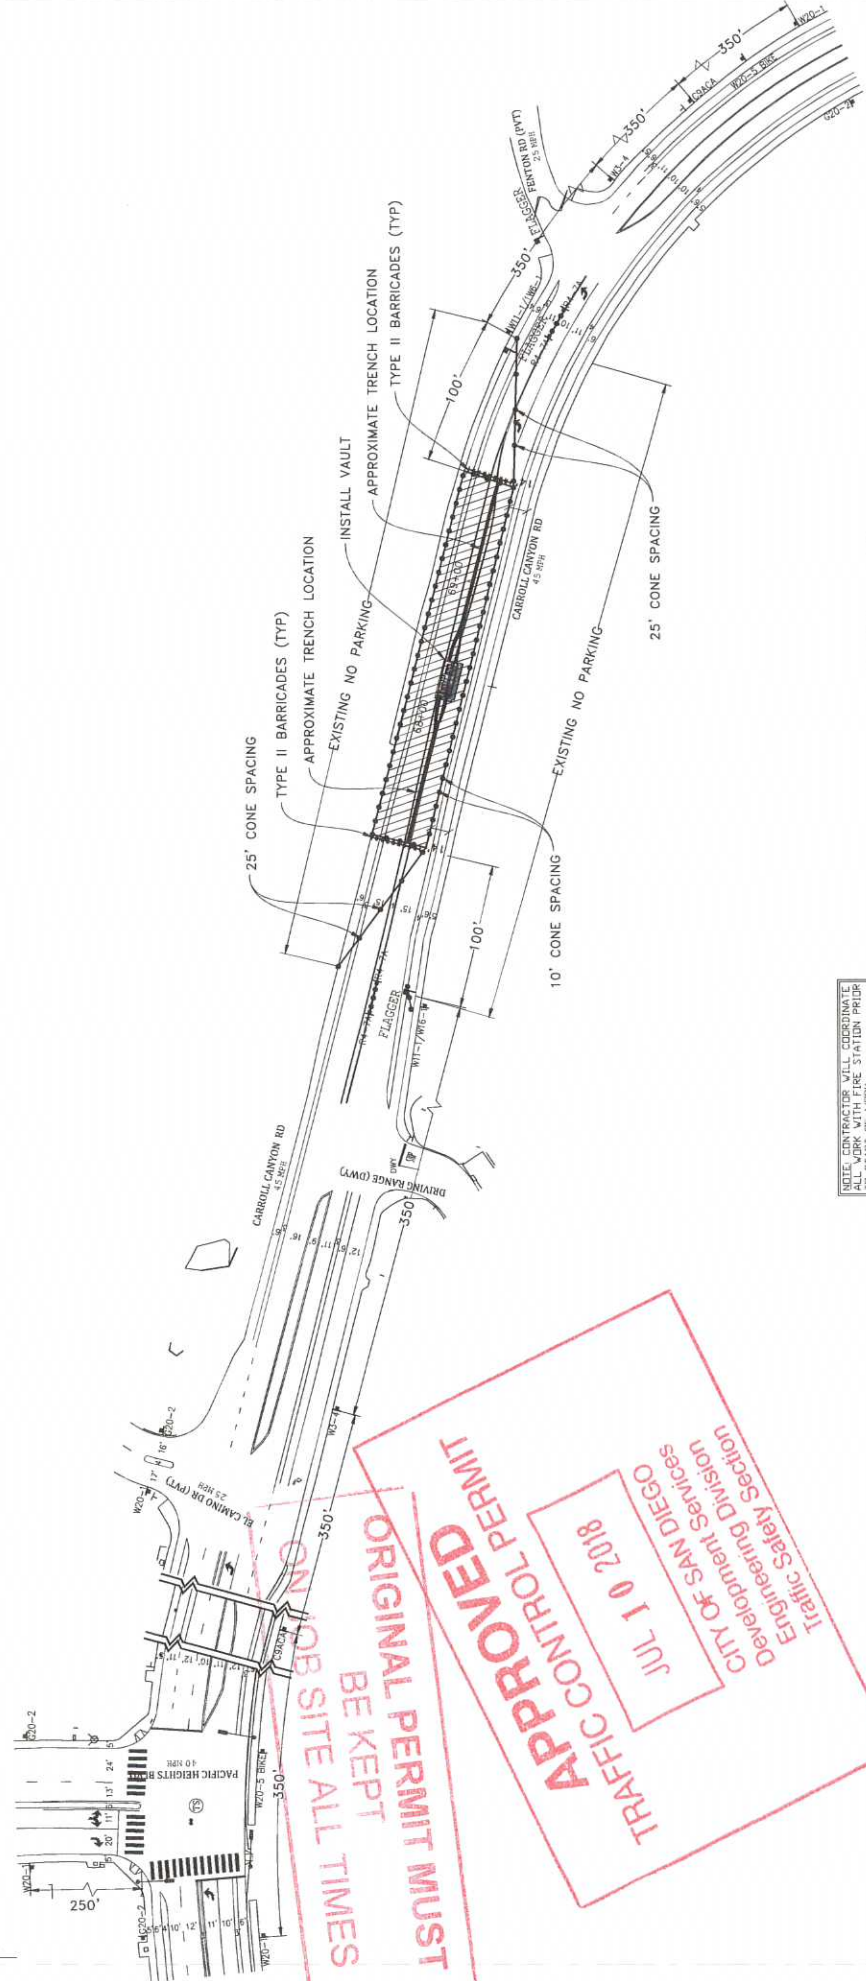

**NIGHT WORK ONLY
PHASE 11**

DATE: Mar. 20, 2017
DESIGNED BY:
Clint Jones

PROJECT NAME: TL23071 - SYCAMORE CANYON SUBSTATION TO
PENASQUITOS - 230 KV UNDERGROUND

AIRX JOB#: X160218
THOMAS GRID# -
DRAWN FOR: CITY OF SAN DIEGO

MISC/POTHOLE#:

UTILITY SURVEYORS, INC.
AIRX
GAIL MCMORRAN
President



NOTE: CONTRACTOR WILL COORDINATE ALL WORK WITH FIRE STATION PRIOR TO START OF WORK.
NOTE: CONTRACTOR WILL COORDINATE ALL WORK WITH RESIDENTS PRIOR TO START OF WORK.
NOTE: CONTRACTOR WILL COORDINATE ALL WORK WITH BUSINESSES PRIOR TO START OF WORK.


WORK HOURS: _____ TO _____
EYE CONTACT MUST BE MAINTAINED BETWEEN FLAGGER OR USER & TRAFFIC CONTROLLER. FLAGGER WILL ASSIST WITH RELOCATING TRAFFIC.

APPROVED
TRAFFIC CONTROL PERMIT
JUL 10 2018
CITY OF SAN DIEGO
Development Services
Engineering Division
Traffic Safety Section


**ORIGINAL PERMIT MUST
BE KEPT
ON JOB SITE ALL TIMES**

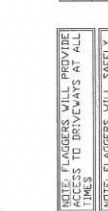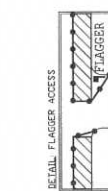


SCALE 1" = 40'

**ORIGINAL PERMIT MUST
BE KEPT
ON JOB SITE ALL TIMES**

**APPROVED
TRAFFIC CONTROL PERMIT**
JUL 10 2018
CITY OF SAN DIEGO
Development Services
Traffic Safety Section

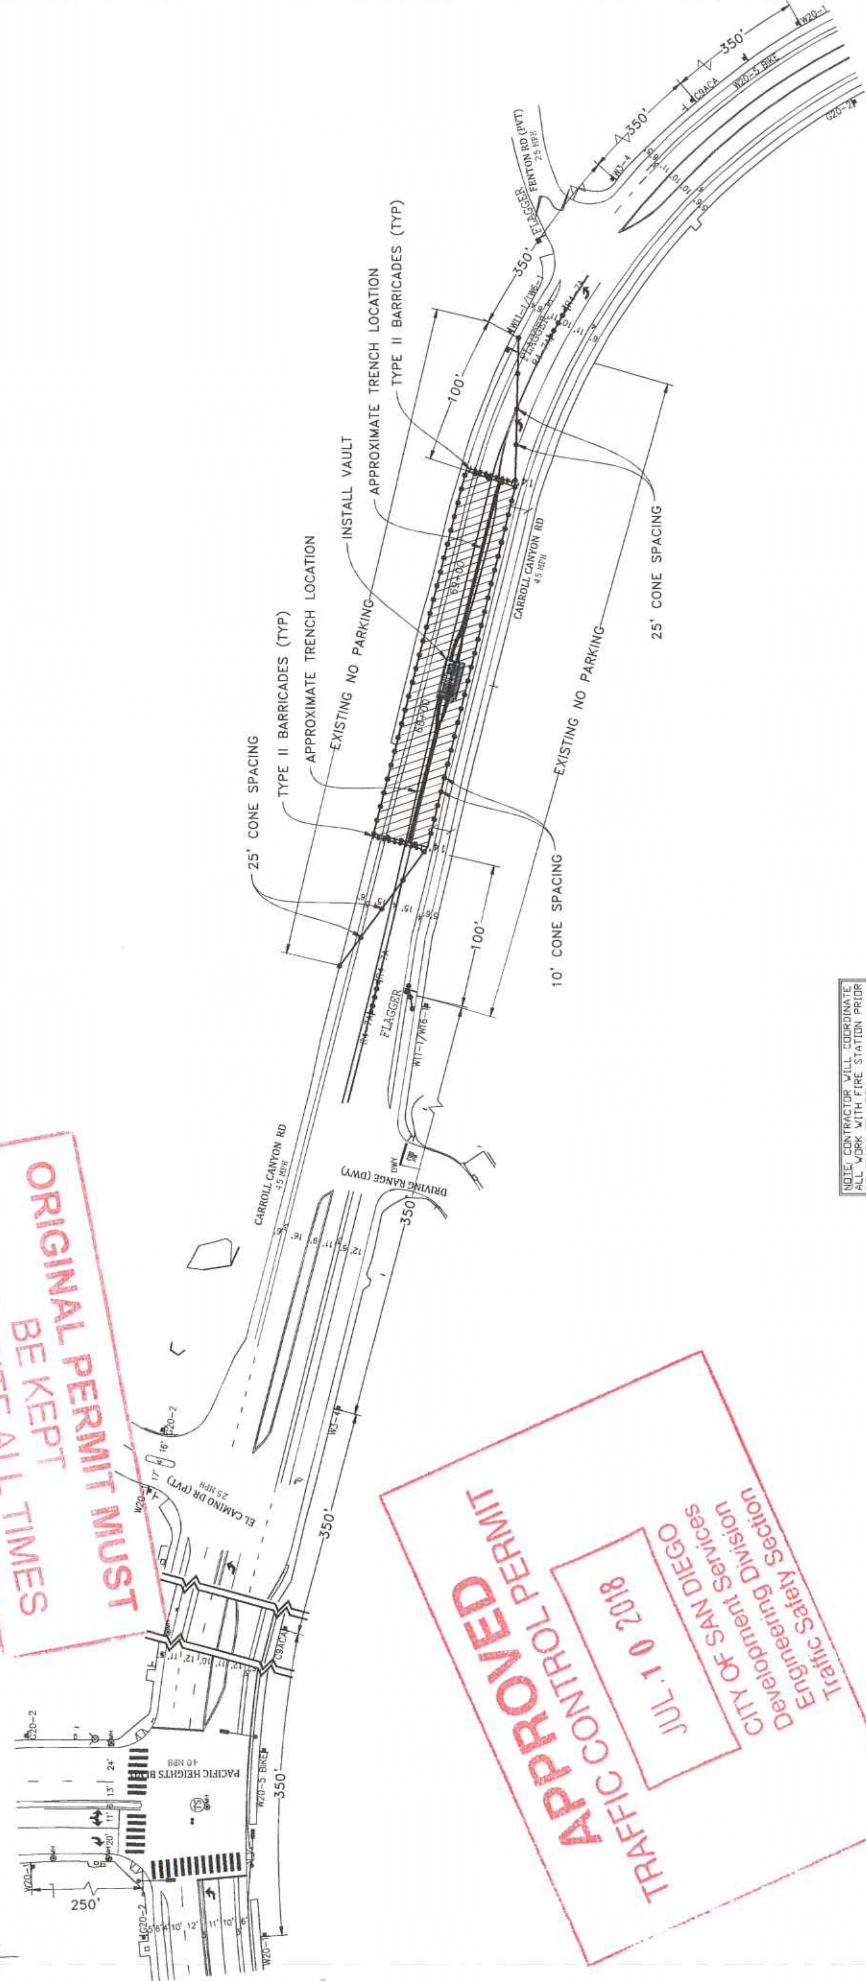

- LEGEND**
- 1 SIGN
 - 8 SIGNAL
 - TRAFFIC CONES / DELINEATOR
 - BARRICADE
 - FLAGGER
 - FLASHING ARROW SIGN
 - WORK ZONE
 - BUS STOP

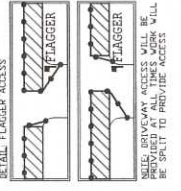

- NOTE: FLAGGERS WILL PROVIDE ACCESS TO DRIVEWAYS AT ALL TIMES
- NOTE: FLAGGERS WILL SAFELY GUIDE TRAFFIC THROUGH WORK AREA
- NOTE: WB-24 STEEL PLATES AHEAD SIGNS WILL REMAIN IN PLACE FOR DURATION OF WORK

NOTE: CONTRACTOR WILL COORDINATE ALL WORK WITH FIRE STATION PRIOR TO START UP WORK

NOTE: CONTRACTOR WILL COORDINATE ALL WORK WITH RESIDENTS PRIOR TO START UP WORK

NOTE: CONTRACTOR WILL COORDINATE ALL WORK WITH BUSINESSES PRIOR TO START UP WORK



WORK HOURS: _____ TO _____



SEE CONTRACT FOR MAINTENANCE SCHEDULE. FLAGGERS WILL ASSIST WITH TRAFFIC CONTROL.

**NIGHT WORK ONLY
PHASE 11**

DATE: Mar. 15, 2017
DESIGNED BY:
Clint Jones

PROJECT NAME: TL23071 - SYCAMORE CANYON SUBSTATION TO PENASQUITOS - 230 KV UNDERGROUND

AIRX JOB#: X160218

THOMAS GRID# -

DRAWN FOR: CITY OF SAN DIEGO

MISC/POTHOLE/S#:

AIRX SURVEYS, INC.
Gail McMorrin, President



ALL CONTACT MUST BE MAINTAINED BETWEEN FLAGGER OR USER & NEXT COMMUNICATION. FLAGGER WILL ASSIST WITH BUREAU/AGENCY TRAFFIC.


NOTE: FLAGGERS WILL PROVIDE ACCESS TO DRIVEWAYS AT ALL TIMES.
NOTE: CONTRACTOR WILL ALLOW FIRE STATION INGRESS AND EGRESS AT ALL TIMES.
NOTE: W8-24 STEEL PLATES AHEAD STONS WILL REMAIN IN PLACE FOR DURATION OF WORK.





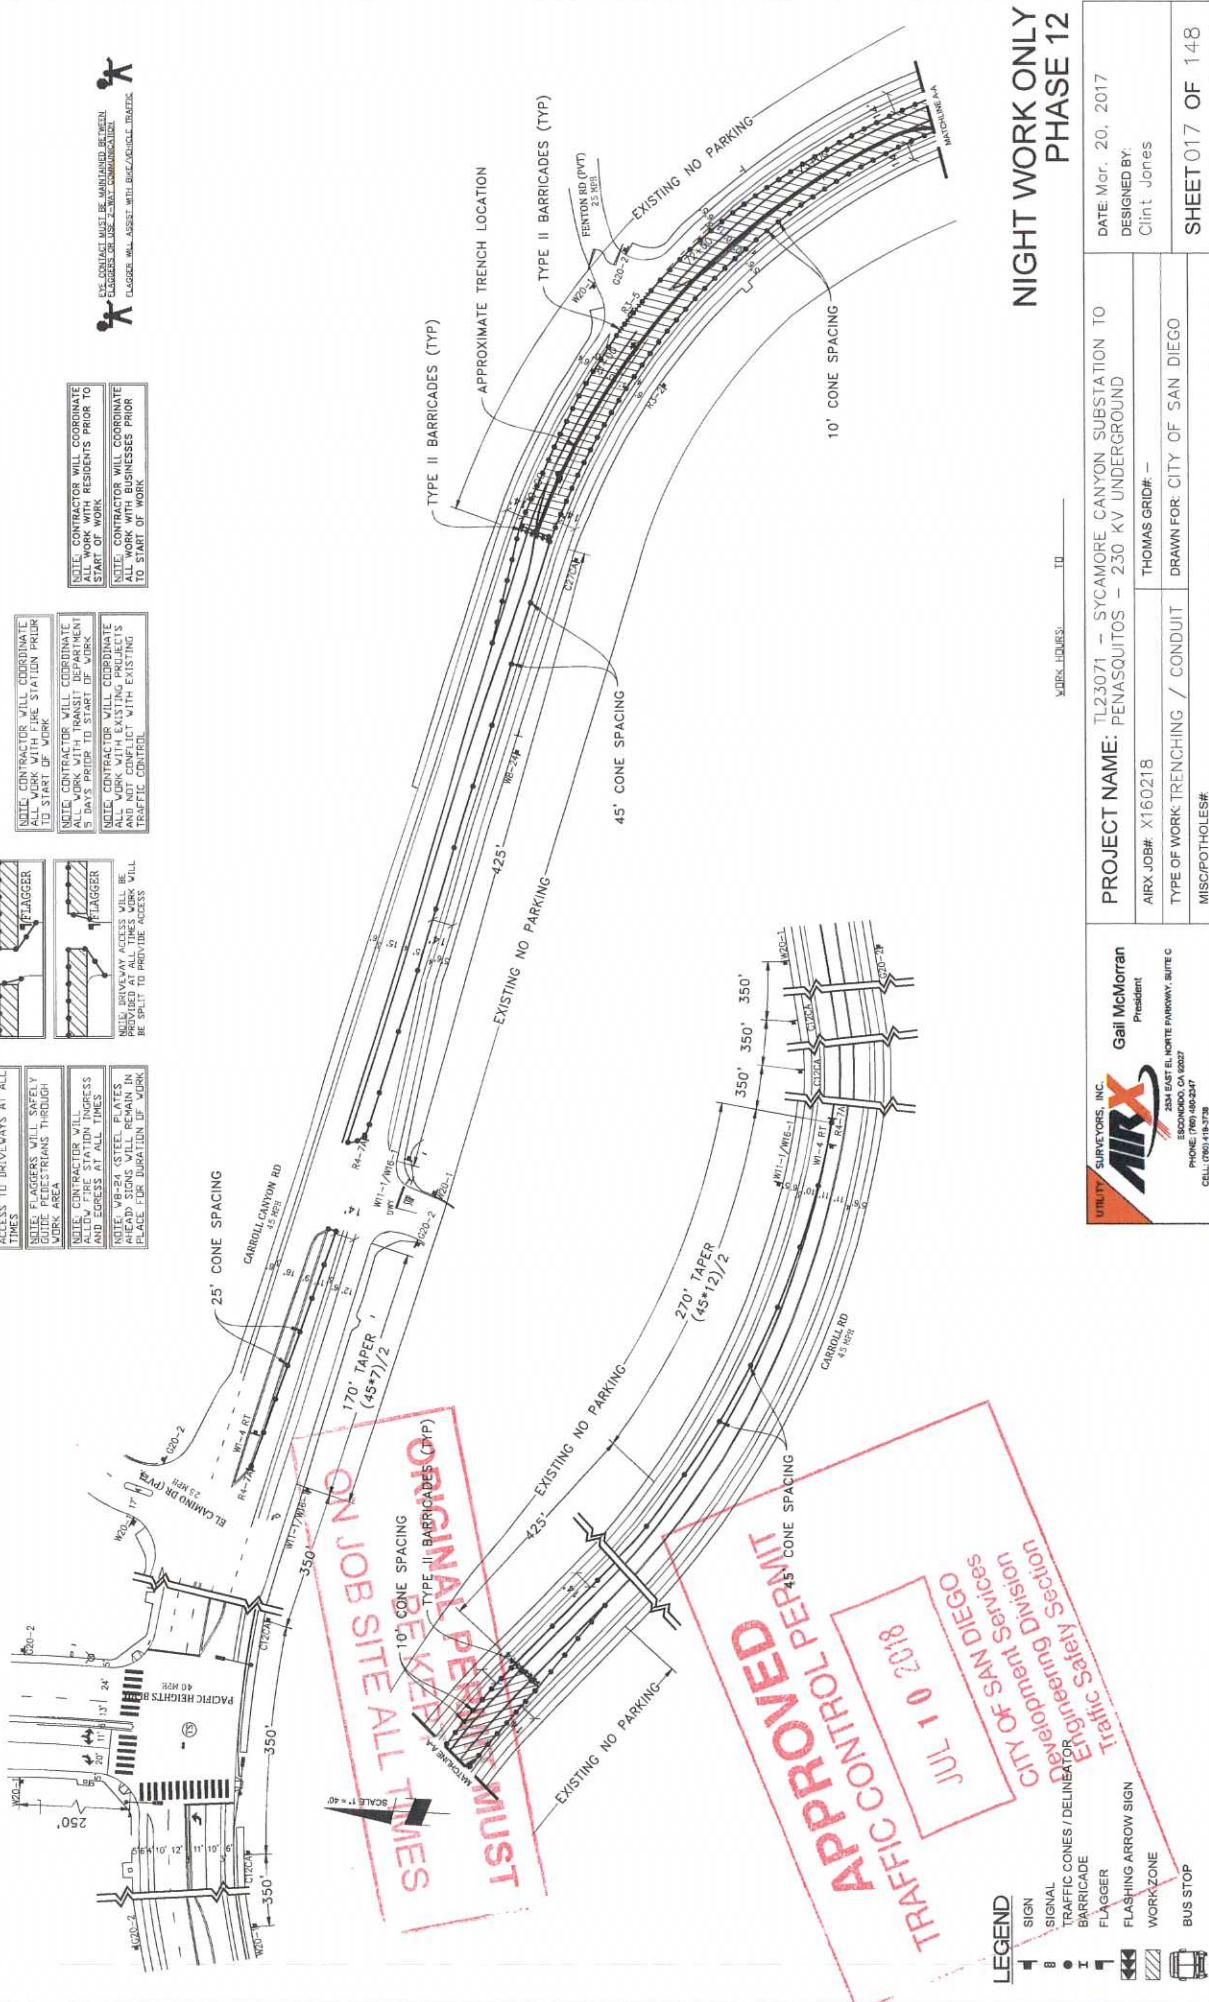

**NIGHT WORK ONLY
 PHASE 12**

SUBS. HOURS: _____ TO _____

PROJECT NAME: TL23071 - SYCAMORE CANYON SUBSTATION TO PENASQUITOS - 230 KV UNDERGROUND
DESIGNED BY: Clint Jones
DATE: Mar. 20, 2017

AIRX JOB#: X160218
THOMAS GRID#: -
TYPE OF WORK: TRENCHING / CONDUIT
DRAWN FOR: CITY OF SAN DIEGO

MISC/POTHOLE#:

AIRX SURVEYORS, INC.
Gali McMorrin
 President

- LEGEND**
- SIGN
 - SIGNAL
 - TRAFFIC CONES / DELINEATOR
 - BARRICADE
 - FLAGGER
 - FLASHING ARROW SIGN
 - WORK ZONE
 - BUS STOP

ORIGINAL PERMIT MUST BE ON JOB SITE ALL TIMES

APPROVED
 TRAFFIC CONTROL PERMIT
 JUL 10 2018
 CITY OF SAN DIEGO
 Engineering Division
 Traffic Safety Section


NOTE: FLAGGERS WILL SAFELY GUIDE PEDESTRIANS THROUGH WORK AREA.

NOTE: CONTRACTOR WILL ALLOW FIRE STATION INGRESS AND EGRESS AT ALL TIMES.


NOTE: CONTRACTOR WILL COORDINATE ALL WORK WITH TRANSIT DEPARTMENT 5 DAYS PRIOR TO START OF WORK.

NOTE: CONTRACTOR WILL COORDINATE ALL WORK WITH EXISTING PROJECTS TO AVOID CONFLICT WITH EXISTING TRAFFIC CONTROL.

NOTE: CONTRACTOR WILL COORDINATE ALL WORK WITH RESIDENTS PRIOR TO START OF WORK.


NOTE: CONTRACTOR WILL COORDINATE ALL WORK WITH BUSINESSES PRIOR TO START OF WORK.

DETAIL: FLAGGER ACCESS

NOTE: CONTRACTOR WILL COORDINATE ALL WORK WITH TRANSIT DEPARTMENT 5 DAYS PRIOR TO START OF WORK.

NOTE: CONTRACTOR WILL COORDINATE ALL WORK WITH EXISTING PROJECTS TO AVOID CONFLICT WITH EXISTING TRAFFIC CONTROL.

SCALE 1" = 40'

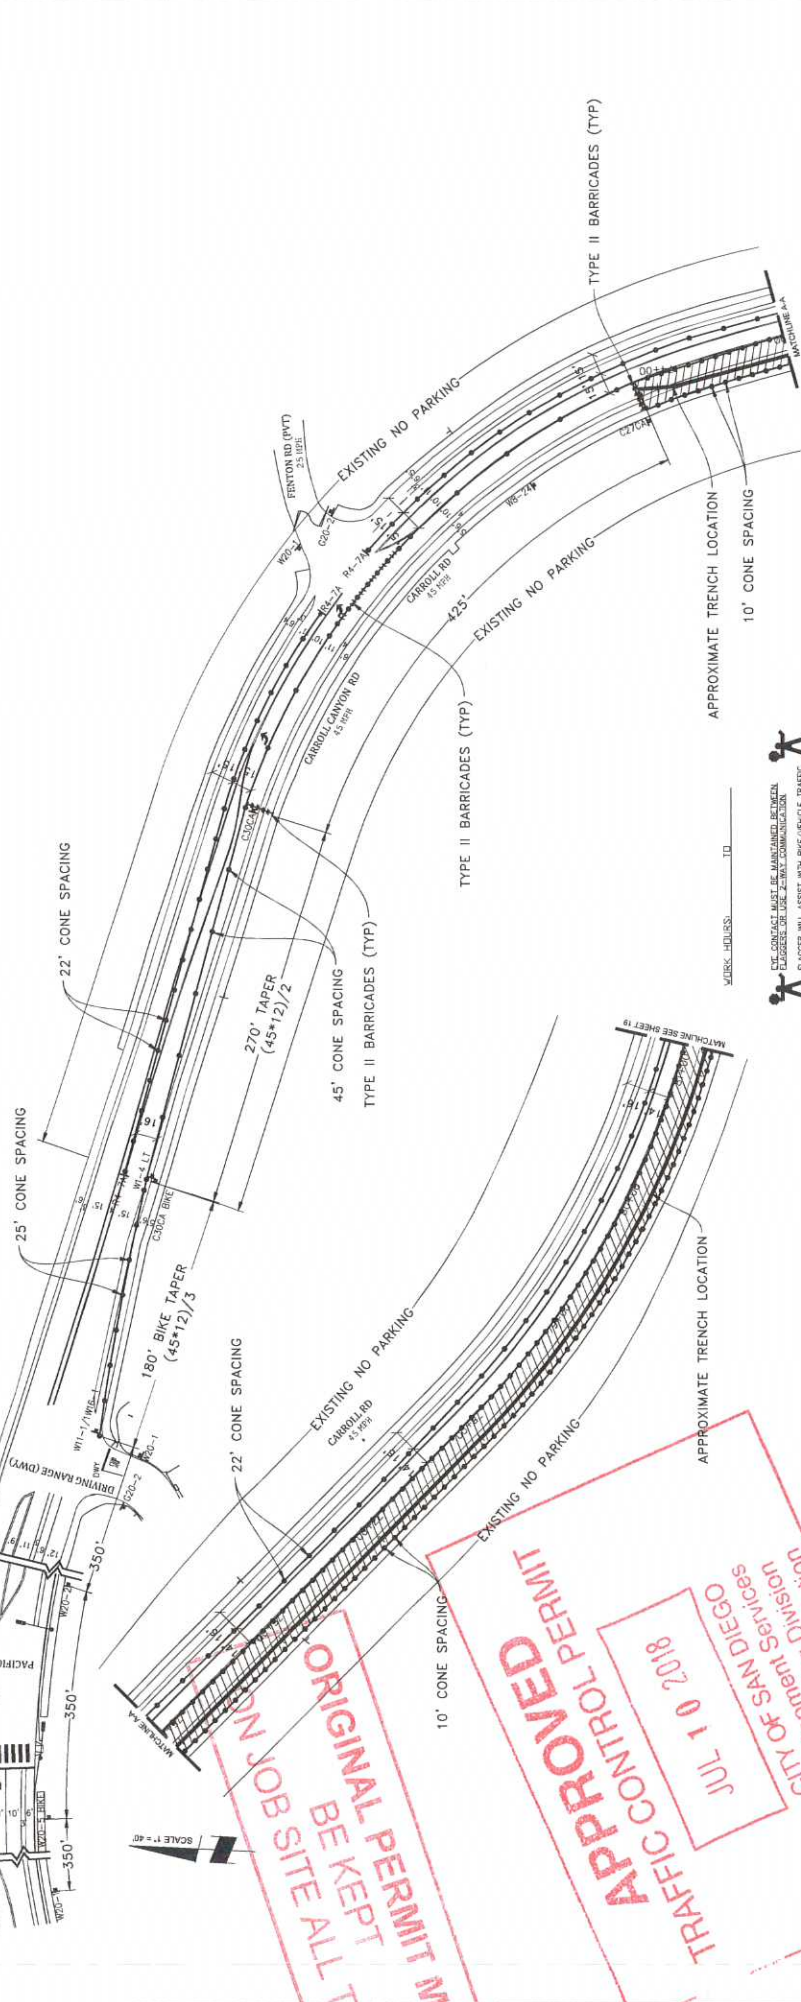

**NIGHT WORK ONLY
PHASE 13**

LEGEND

- SIGN
- SIGNAL
- TRAFFIC CONES / DELINEATOR
- BARRICADE
- FLAGGER
- FLASHING ARROW SIGN
- WORK ZONE
- BUS STOP

APPROVED

TRAFFIC CONTROL PERMIT

JUL 10 2018

CITY OF SAN DIEGO

Development Services

Engineering Division

Traffic Safety Section




FLAGGERS WILL ASSIST WITH BIKE/VEHICLE TRAFFIC.

UTILITY SURVEYORS, INC.

AIRX

2500 JOST BLVD. NORTH PARKWAY, SUITE C

ESCONDIDO, CA 92027

PHONE: (760) 455-2347

CELL: (760) 418-3798

Gail McMorrin
President

PROJECT NAME: TL23071 - SYCAMORE CANYON SUBSTATION TO PENASQUITOS - 230 KV UNDERGROUND

AIRX JOB#: X160218

THOMAS GRID#: -

DESIGNED BY: Clint Jones


DATE: Mar. 20, 2017

TYPE OF WORK: TRENCHING / CONDUIT

DRAWN FOR: CITY OF SAN DIEGO

MISC/POTHOLE#:

SHEET 018 OF 148

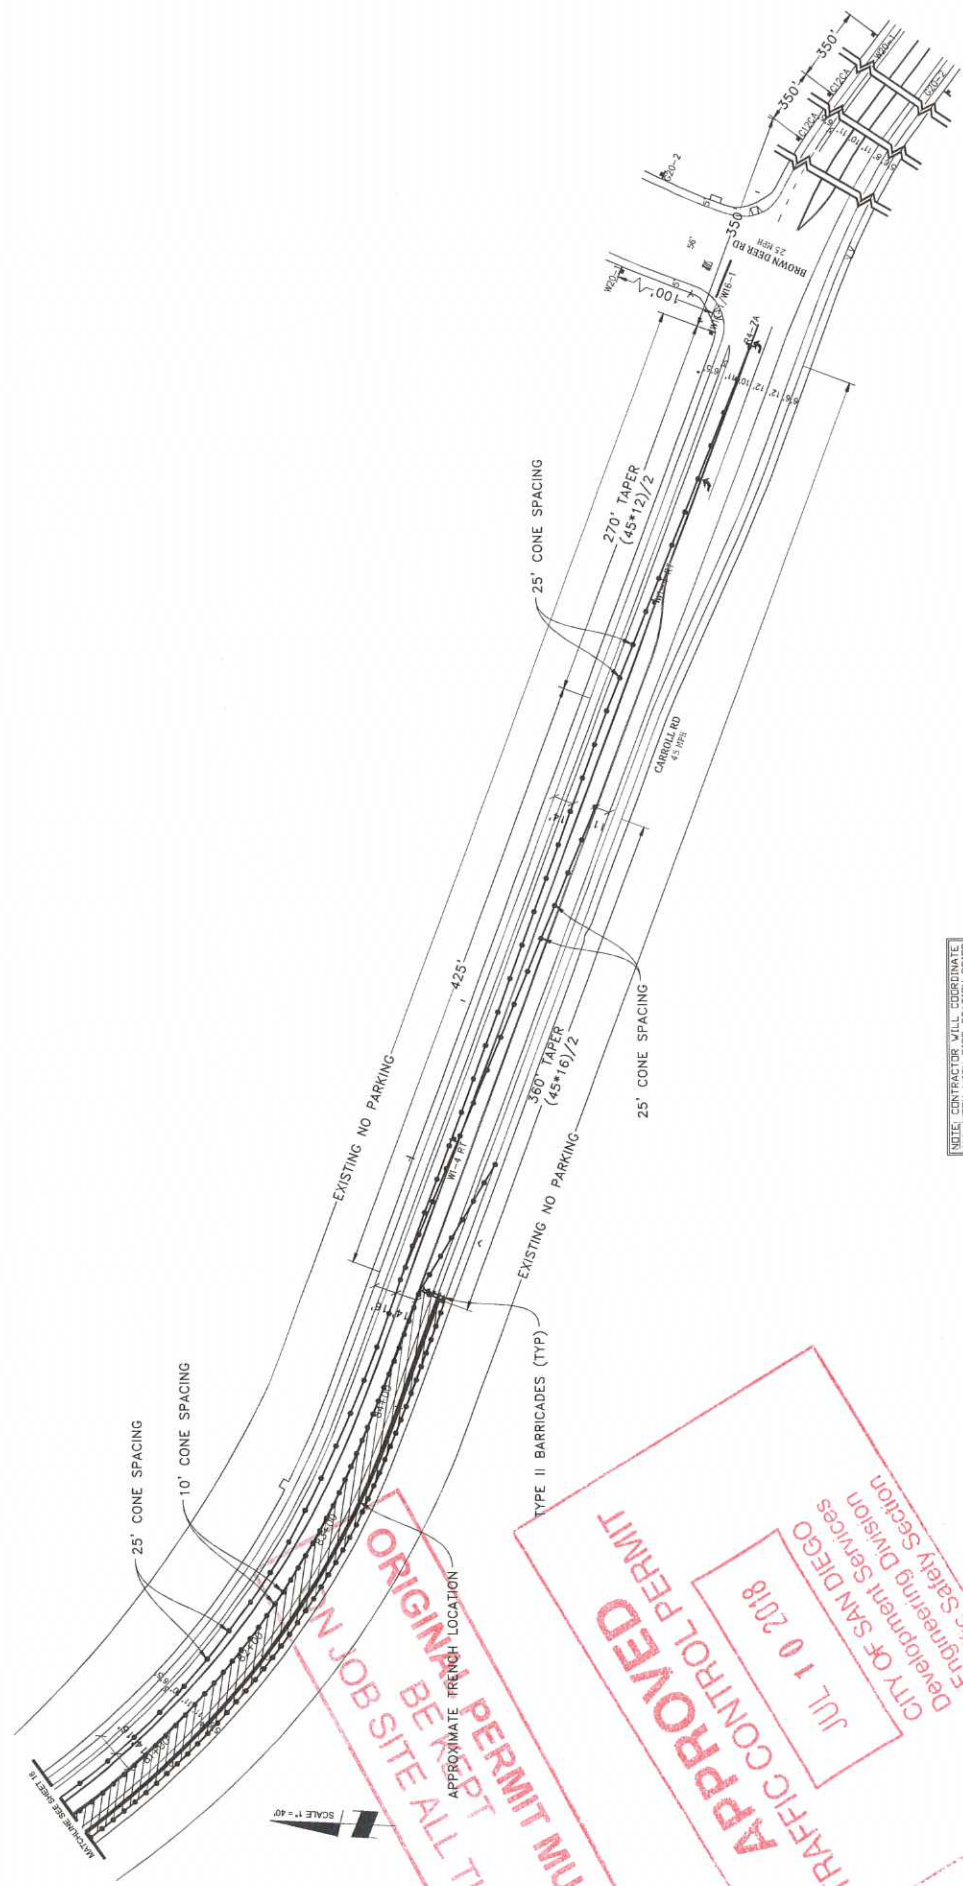

**NIGHT WORK ONLY
PHASE 13 (CONT)**

DATE: Mar. 20, 2017
DESIGNED BY: Clint Jones
PROJECT NAME: TL23071 - SYCAMORE CANYON SUBSTATION TO PENASQUITOS - 230 KV UNDERGROUND
AIRX JOB#: X160218
THOMAS GRID# -
DRAWN FOR: CITY OF SAN DIEGO
MISC/POTHOLE#:


UTILITY SURVEYORS, INC.
AIRX
Gali McMorrin
President
3600 DEL NORTE PARKWAY, SUITE C
SAN DIEGO, CA 92108
PHONE: (619) 498-2347
CELL: (619) 418-3788

NOTE: CONTRACTOR WILL COORDINATE ALL WORK WITH RESIDENTS PRIOR TO START OF WORK.
NOTE: CONTRACTOR WILL COORDINATE ALL WORK WITH EXISTING PROJECTS WITH EXISTING TRAFFIC CONTROL.
NOTE: CONTRACTOR WILL COORDINATE ALL WORK WITH TRANSIT DEPARTMENT 5 DAYS PRIOR TO START OF WORK.




- LEGEND**
- SIGN
 - SIGNAL
 - BARRICADE
 - FLAGGER
 - FLASHING ARROW SIGN
 - WORK ZONE
 - BUS STOP

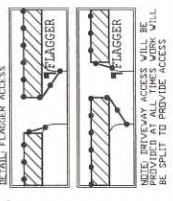

APPROVED
TRAFFIC CONTROL PERMIT
JUL 10 2018
CITY OF SAN DIEGO
 Engineering Division
 Traffic Safety Section


SCALE 1" = 40'

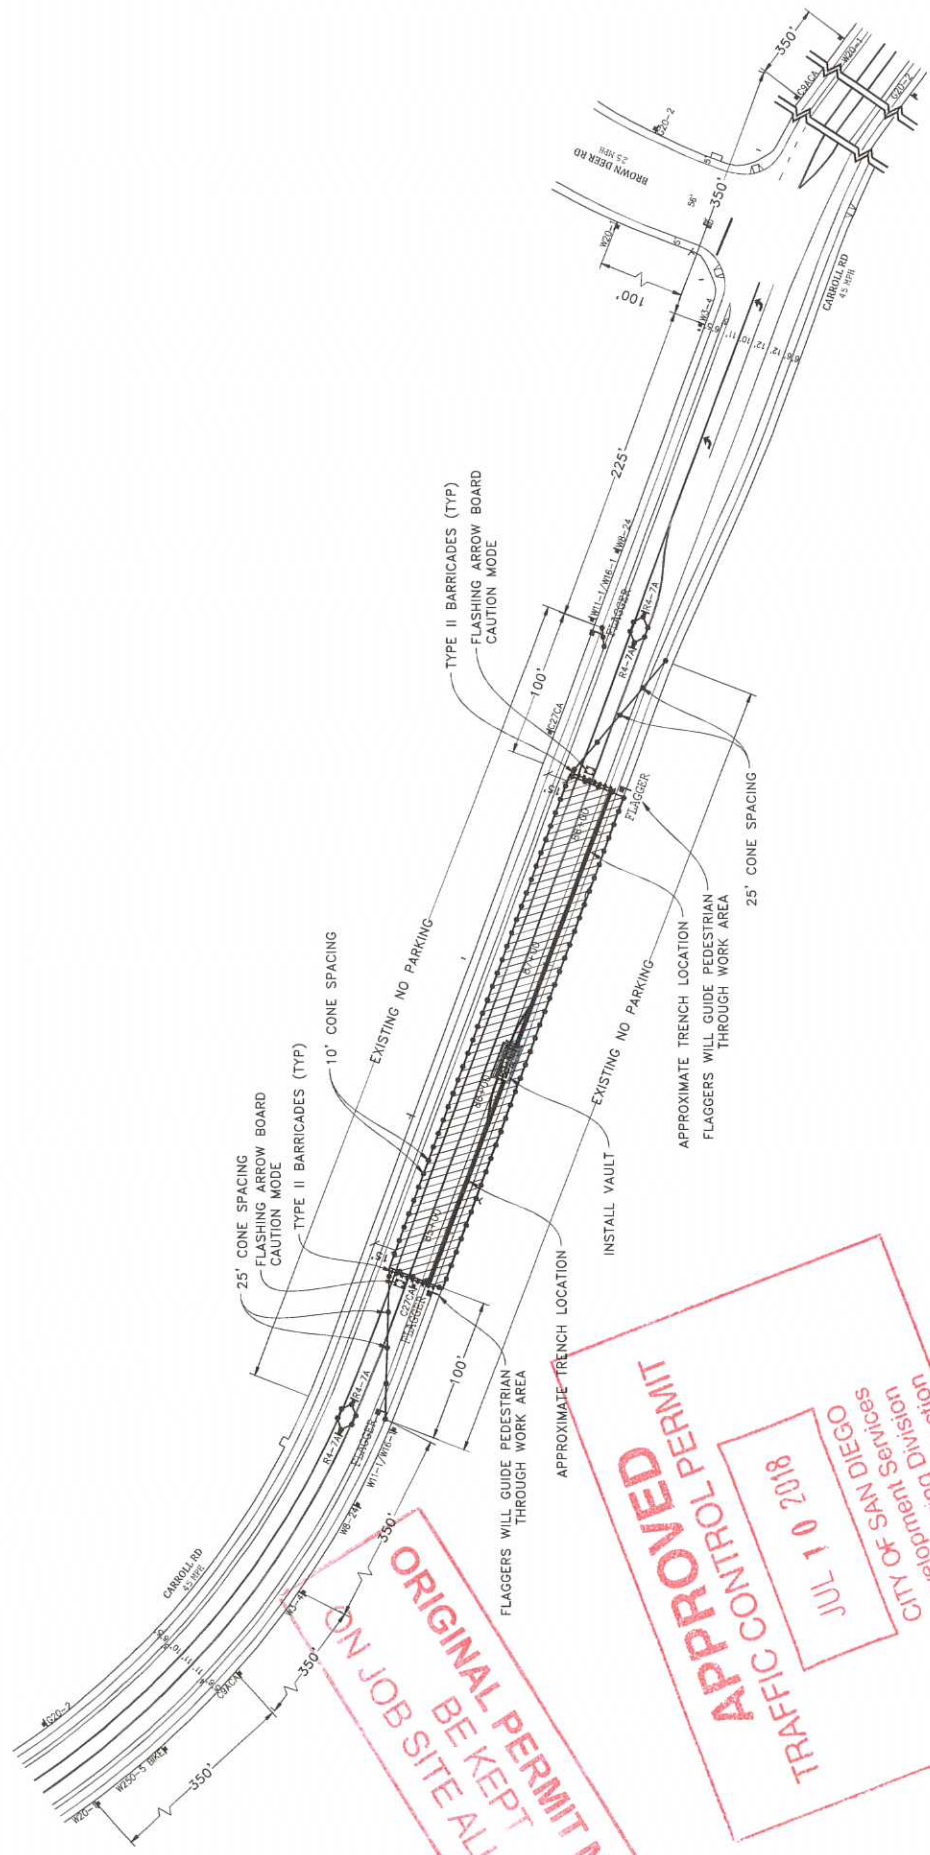

ORIGINAL PERMIT MUST
 BE KEPT ON JOB SITE ALL TIMES

APPROVED
 TRAFFIC CONTROL PERMIT
 JUL 10 2018
 CITY OF SAN DIEGO
 Traffic Safety Section


- LEGEND**
- SIGN
 - TRAFFIC CONES / DELINEATOR
 - BARRICADE
 - FLAGGER
 - FLASHING ARROW SIGN
 - WORK ZONE
 - BUS STOP

NOTE: FLAGGERS WILL PROVIDE ACCESS TO DRIVENAYS AT ALL TIMES

NOTE: FLAGGERS WILL SAFELY GUIDE PEDESTRIANS THROUGH WORK AREA

NOTE: CONTRACTOR WILL PROVIDE STATION TIES AND ACCESS STATION TIES

NOTE: BUS STOP SIGN PLACES AHEAD SIGNS WILL REMAIN IN PLACE FOR DURATION OF WORK

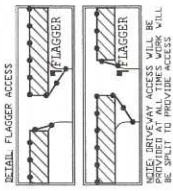

NOTE: CONTRACTOR WILL COORDINATE ALL WORK WITH TRANSIT DEPARTMENT 5 DAYS PRIOR TO START OF WORK

NOTE: CONTRACTOR WILL COORDINATE ALL WORK WITH BUSINESSES PRIOR TO START OF WORK







NIGHT WORK ONLY
PHASE 14

DATE: Mar. 20, 2017
 DESIGNED BY:
 Clint Jones

PROJECT NAME: TL23071 - SYCAMORE CANYON SUBSTATION TO PENASQUITOS - 230 KV UNDERGROUND

AIRX JOB#: X160218
 TYPE OF WORK: TRENCHING / CONDUIT
 MISC/POTHOLE#:


THOMAS GRID# -
 DRAWN FOR: CITY OF SAN DIEGO

UTILITY SURVEYORS, INC.
AIRX
 Gail McMorrin
 President
 PHONE: (619) 448-2347
 CELL: (619) 418-3798

SCALE 1" = 40'

ORIGINAL PERMIT MUST BE KEPT ON JOB SITE ALL TIMES

APPROVED
TRAFFIC CONTROL PERMIT
JUL 10 2018
CITY OF SAN DIEGO
Traffic Safety Section

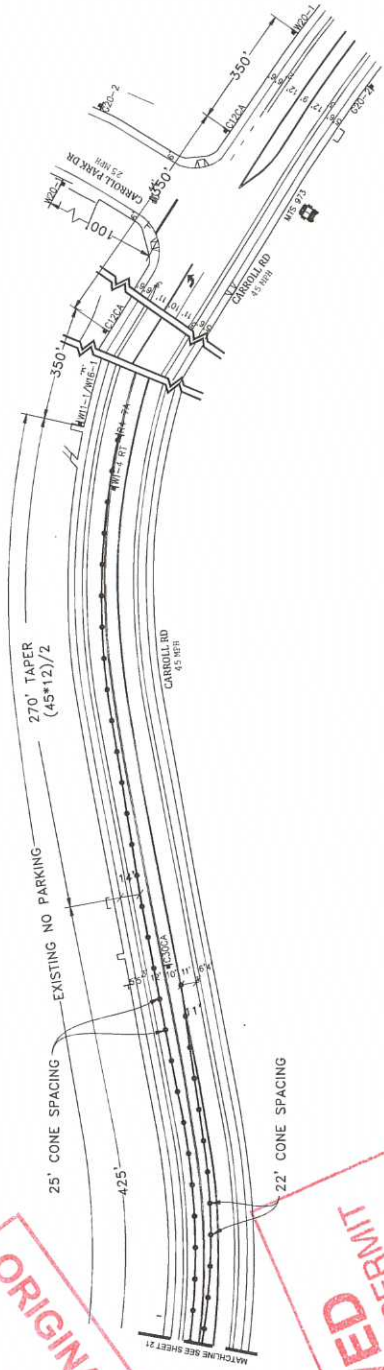


- LEGEND**
- SIGN
 - SIGNAL
 - TRAFFIC CONES /DELINEATOR
 - BARRICADE
 - FLAGGER
 - FLASHING ARROW SIGN
 - WORK ZONE
 - BUS STOP

NOTE: FLAGGERS WILL PROVIDE ACCESS TO DRIVEWAYS AT ALL TIMES.

NOTE: FLAGGERS WILL SAFELY DIVERT TRAFFIC THROUGH WORK AREA.

NOTE: CONTRACTOR WILL ALLOW FIRE STATION INGRESS AND EGRESS AT ALL TIMES.

NOTE: WB-24 STEEL PLATES REQUIRED FOR DRIVEWAY ACCESS. PLACE FOR REMOVAL AFTER WORK.

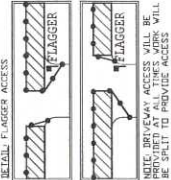

NOTE: CONTRACTOR WILL COORDINATE ALL WORK WITH FIRE STATION PRIOR TO START OF WORK.

NOTE: CONTRACTOR WILL COORDINATE ALL WORK WITH RESIDENTS PRIOR TO START OF WORK.

NOTE: CONTRACTOR WILL COORDINATE ALL WORK WITH BUSINESSES PRIOR TO START OF WORK.




WORK HOURS: _____ TO _____

NOTE: CONTACT MUST BE MAINTAINED BETWEEN FLAGGER OR USE 2-WAY COMMUNICATION FLAGGER WILL ASSESS WITH BUREAU/VEHICLE TRAFFIC

NIGHT WORK ONLY PHASE 15 (CONT)

DATE: Mar. 20, 2017
DESIGNED BY: Clint Jones

PROJECT NAME: TL23071 - SYCAMORE CANYON SUBSTATION TO PENASQUITOS - 230 KV UNDERGROUND

AIRX JOB#: X160218


THOMAS GRID# -

TYPE OF WORK: TRENCHING / CONDUIT

DRAWN FOR: CITY OF SAN DIEGO

MISC/POTHOLE#:

AIRX SURVEYORS, INC.
Gail McMorrin, President
PHONE: (760) 496-2047
CELL: (760) 418-3738

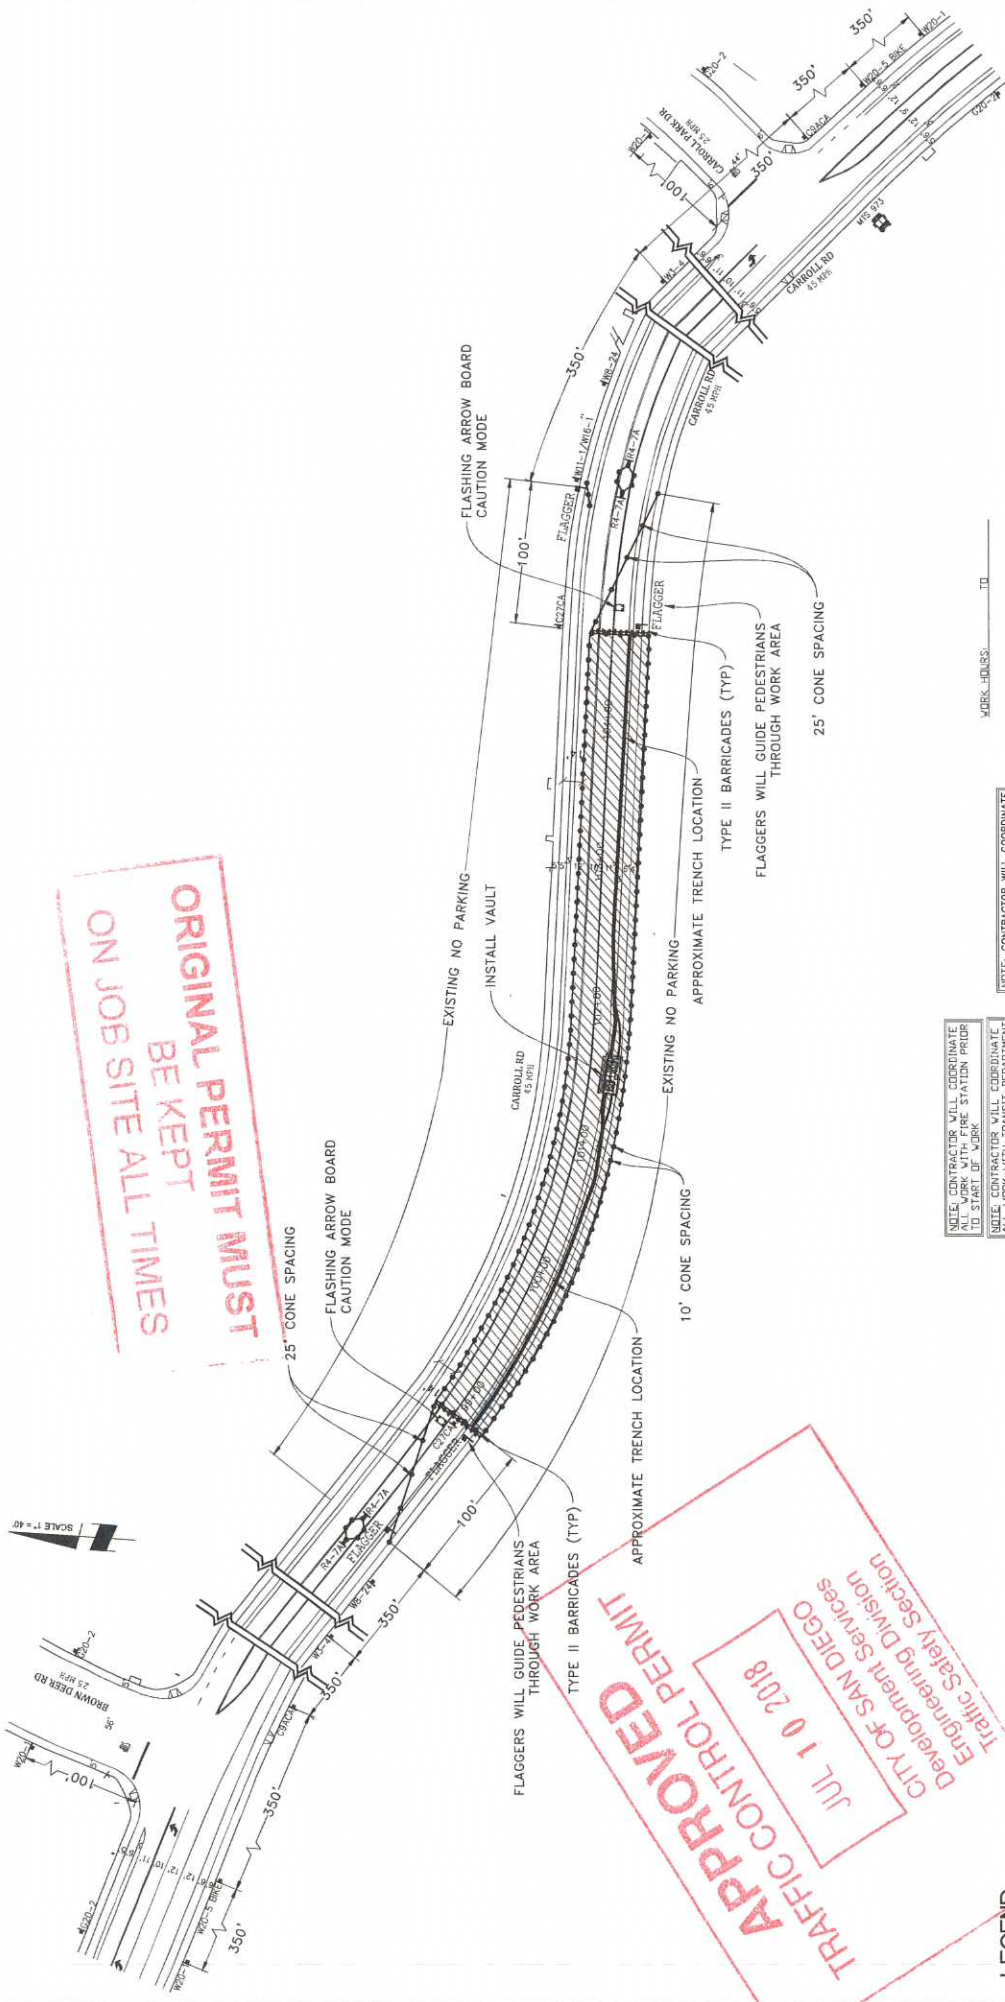

**NIGHT WORK ONLY
PHASE 16**

WORK HOURS: _____ TO _____

NOTE: CONTRACTOR WILL COORDINATE ALL WORK WITH RESIDENTS PRIOR TO START OF WORK.

NOTE: CONTRACTOR WILL COORDINATE ALL WORK WITH TRANSIT DEPARTMENT 5 DAYS PRIOR TO START OF WORK.

NOTE: CONTRACTOR WILL COORDINATE ALL WORK WITH BUSINESSES PRIOR TO START OF WORK.

DATE: Mar. 20, 2017
DESIGNED BY:
Clint Jones

PROJECT NAME: SYCAMORE CANYON SUBSTATION TO PENASQUITOS - 230 KV UNDERGROUND
AIRX JOB#: X160218
THOMAS GRID# -
DRAWN FOR: CITY OF SAN DIEGO

TYPE OF WORK: TRENCHING / CONDUIT
MISC/POTHLES#:

AIRX SURVEYORS, INC.
Gail McMorrin
President
3050 EAST EL NORTE PARKWAY, SUITE C
SAN DIEGO, CA 92108
PHONE: (760) 496-2207
CELL: (760) 418-378

LEGEND

- SIGN
- TRAFFIC CONES / DELINEATOR
- BARRICADE
- FLAGGER
- FLASHING ARROW SIGN
- WORK ZONE
- BUS STOP

DETAIL FLAGGER ACCESS

NOTE: FLAGGERS WILL PROVIDE ACCESS TO DRIVEWAYS AT ALL TIMES.

NOTE: FLAGGERS WILL SAFELY ALLOW PEDESTRIANS THROUGH WORK AREA.

NOTE: CONTRACTOR WILL ALLOW FIRE STATION INGRESS AND EGRESS AT ALL TIMES.

NOTE: W8-24 STEEL PLATES SHALL BE USED TO PROVIDE ACCESS TO DRIVEWAYS AT ALL TIMES.

NOTE: CONTRACTOR WILL COORDINATE ALL WORK WITH RESIDENTS PRIOR TO START OF WORK.


NOTE: CONTRACTOR WILL COORDINATE ALL WORK WITH TRANSIT DEPARTMENT 5 DAYS PRIOR TO START OF WORK.

NOTE: CONTRACTOR WILL COORDINATE ALL WORK WITH BUSINESSES PRIOR TO START OF WORK.




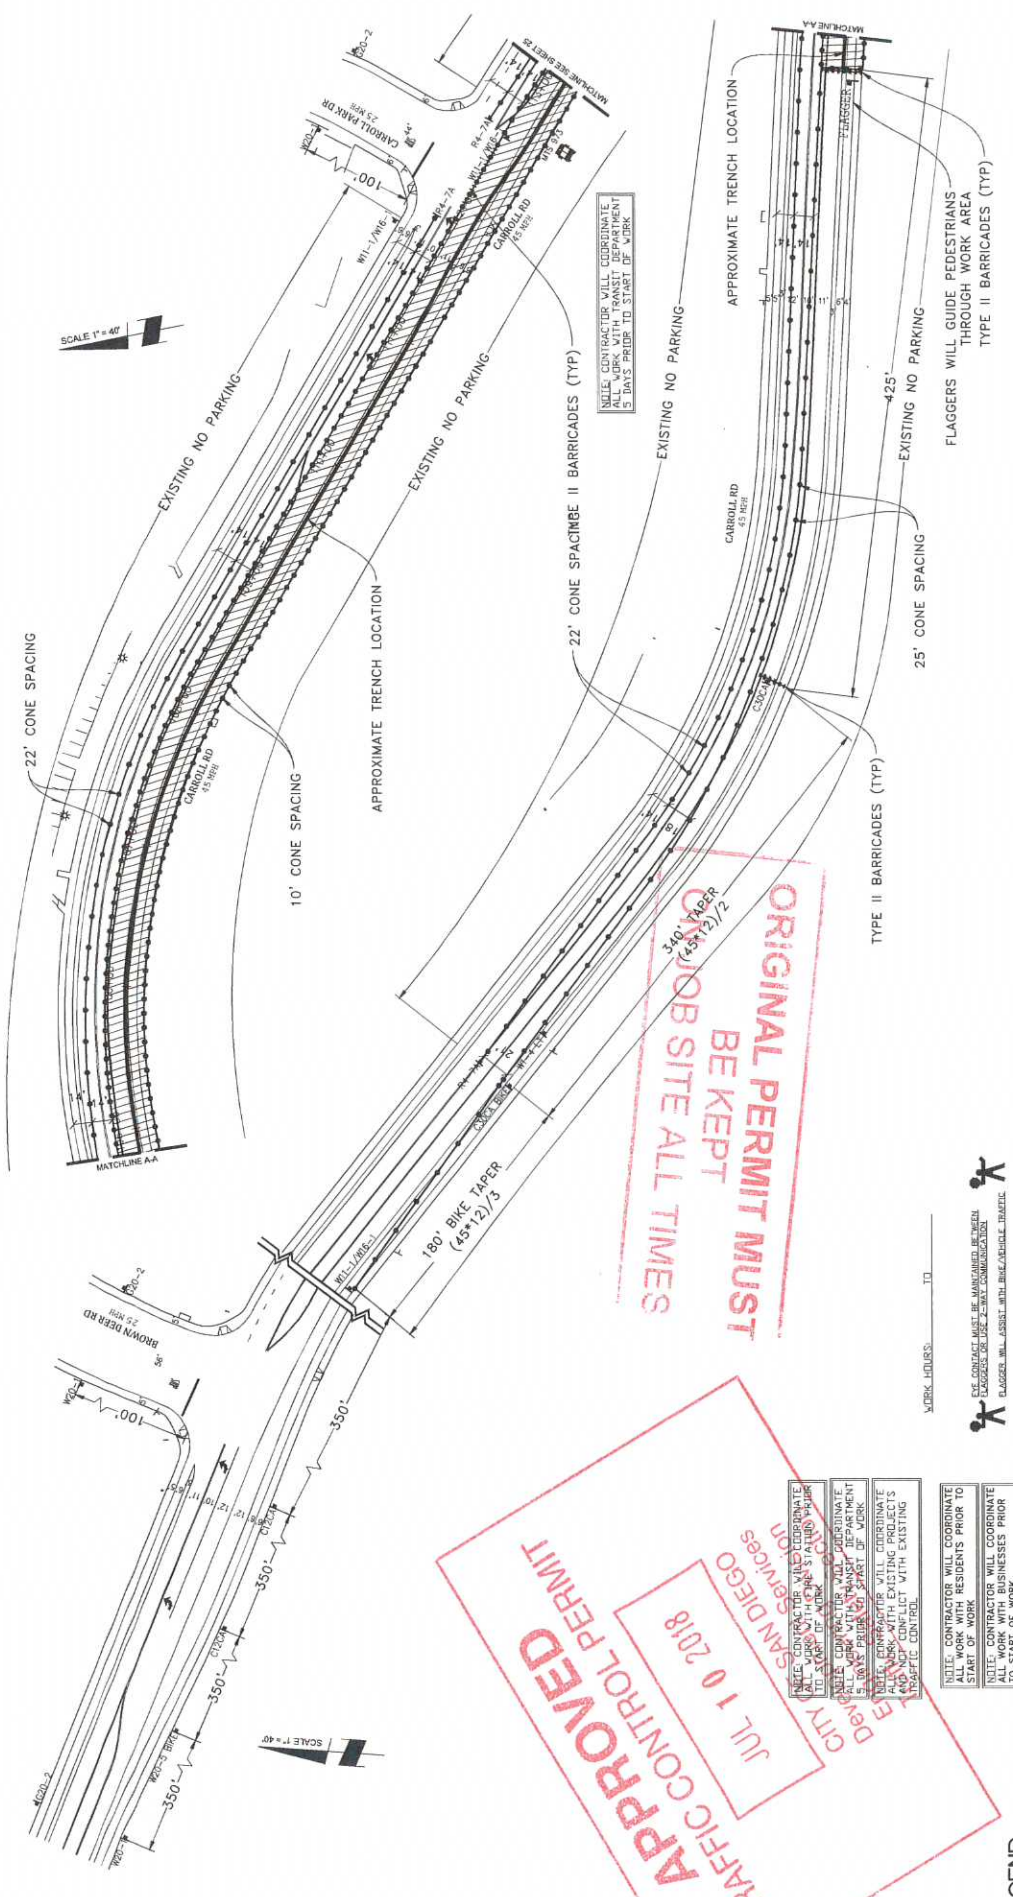


SCALE 1" = 40'

SCALE 1" = 40'

NOTE: CONTRACTOR WILL COORDINATE ALL WORK WITH TRANSIT DEPARTMENT 5 DAYS PRIOR TO START OF WORK

WORK HOURS: _____ TO _____
 FLAGGERS WILL ASSIST WITH BIKE/VEHICLE TRAFFIC

- LEGEND**
- SIGN
 - SIGNAL
 - TRAFFIC CONES / DELINEATOR
 - BARRICADE
 - FLAGGER
 - FLASHING ARROW SIGN
 - WORK ZONE
 - BUS STOP

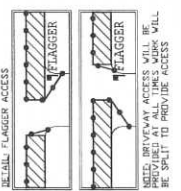

NOTE: FLAGGERS WILL PROVIDE ACCESS TO DRIVEWAYS AT ALL TIMES


NOTE: CONTRACTOR WILL ALLOW FIRE STATION INGRESS AND EGRESS AT ALL TIMES

NOTE: WB-2A STEEL PLATES WILL BE PLACED FOR DURATION OF WORK

NOTE: CONTRACTOR WILL COORDINATE ALL WORK WITH RESIDENTS PRIOR TO START OF WORK

NOTE: CONTRACTOR WILL COORDINATE ALL WORK WITH BUSINESSES PRIOR TO START OF WORK

APPROVED
 TRAFFIC CONTROL PERMIT
 JUL 1 0 2018
 CITY OF SAN DIEGO

ORIGINAL PERMIT MUST
 BE KEPT
 ON JOB SITE ALL TIMES

**NIGHT WORK ONLY
 PHASE 17**

DATE: Mar. 20, 2017
 DESIGNED BY:
 Clint Jones

PROJECT NAME: TL23071 - SYCAMORE CANYON SUBSTATION TO PENASQUITOS - 230 KV UNDERGROUND

AFIX JOB#: X160218

TYPE OF WORK: TRENCHING / CONDUIT


MISC/POTHOLE#:

AIRX SURVEYORS, INC.
 Gail McMorrin
 President
 2324 EAST BELMONT PARKWAY, SUITE C
 SAN DIEGO, CA 92108
 PHONE: (619) 450-2347
 CELL: (619) 419-3798

THOMAS GRID# - _____

DRAWN FOR: CITY OF SAN DIEGO

SHEET 024 OF 148

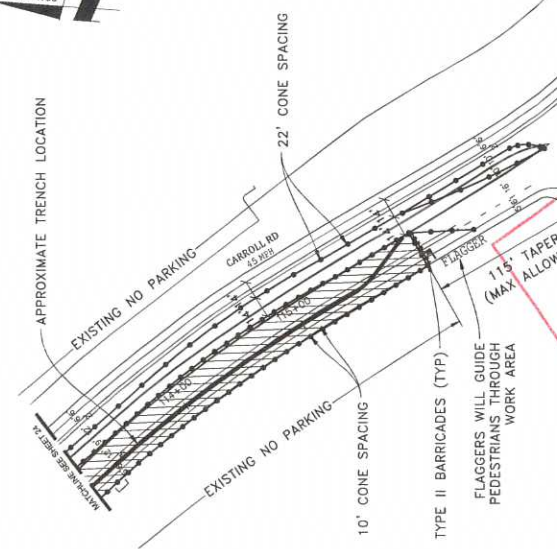

**ORIGINAL PERMIT MUST
BE KEPT
ON JOB SITE ALL TIMES**

NOTE: CONTRACTOR WILL COORDINATE ALL WORK WITH FIRE STATION PRIOR TO START OF WORK.

NOTE: CONTRACTOR WILL COORDINATE ALL WORK WITH RESIDENTS PRIOR TO START OF WORK.

NOTE: CONTRACTOR WILL COORDINATE ALL WORK WITH BUSINESSES PRIOR TO START OF WORK.




APPROVED
 JUL 10 2018
 TRAFFIC CONTROL PERMIT
 CITY OF SAN DIEGO
 Engineering Division
 Traffic Safety Section

- LEGEND**
- SIGN
 - TRAFFIC CONES / DELINEATOR
 - BARRICADE
 - FLAGGER
 - FLASHING ARROW SIGN
 - WORK ZONE
 - BUS STOP

NOTE: FLAGGERS WILL PROVIDE ACCESS TO DRIVEWAYS AT ALL TIMES.

NOTE: CONTRACTOR WILL ALLOW FIRE STATION INGRESS AND EGRESS AT ALL TIMES.

NOTE: VB-24 (STEEL PLATES) SHALL BE PLACED FOR DURATION OF WORK.

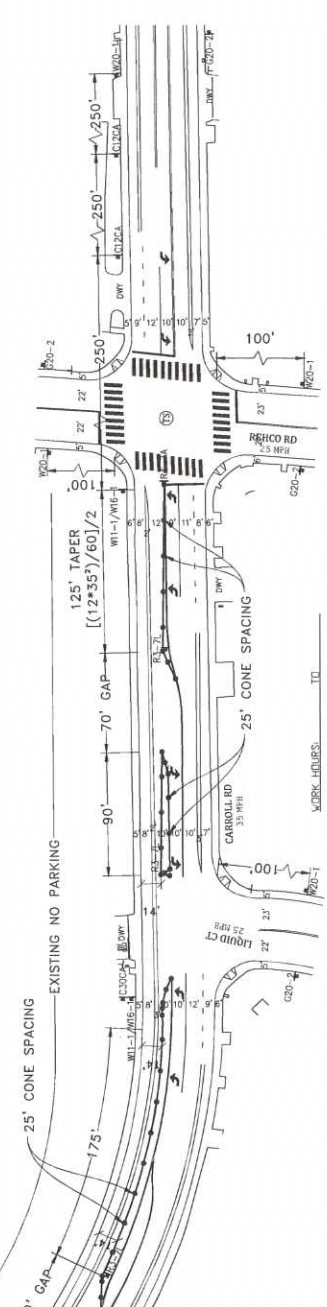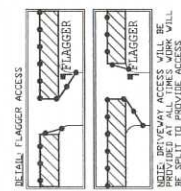

**NIGHT WORK ONLY
PHASE 17 (CONT)**

DATE: Mar. 20, 2017
 DESIGNED BY:
 Clint Jones

PROJECT NAME: TL23071 - SYCAMORE CANYON SUBSTATION TO PENASQUITOS - 230 KV UNDERGROUND

AIRX JOB#: X160218

TYPE OF WORK: TRENCHING / CONDUIT

MISC/POTHOLE#: _____

AIRX UTILITY SURVEYORS, INC.


Gail McMorrin
President

2504 EAST EL MONTE AVENUE, SUITE C
 ESCOBAR, CA 92029
 PHONE: (760) 485-5347
 CELL: (760) 418-3788

THOMAS GRID# - _____

DRAWN FOR: CITY OF SAN DIEGO

SHEET 025 OF 148

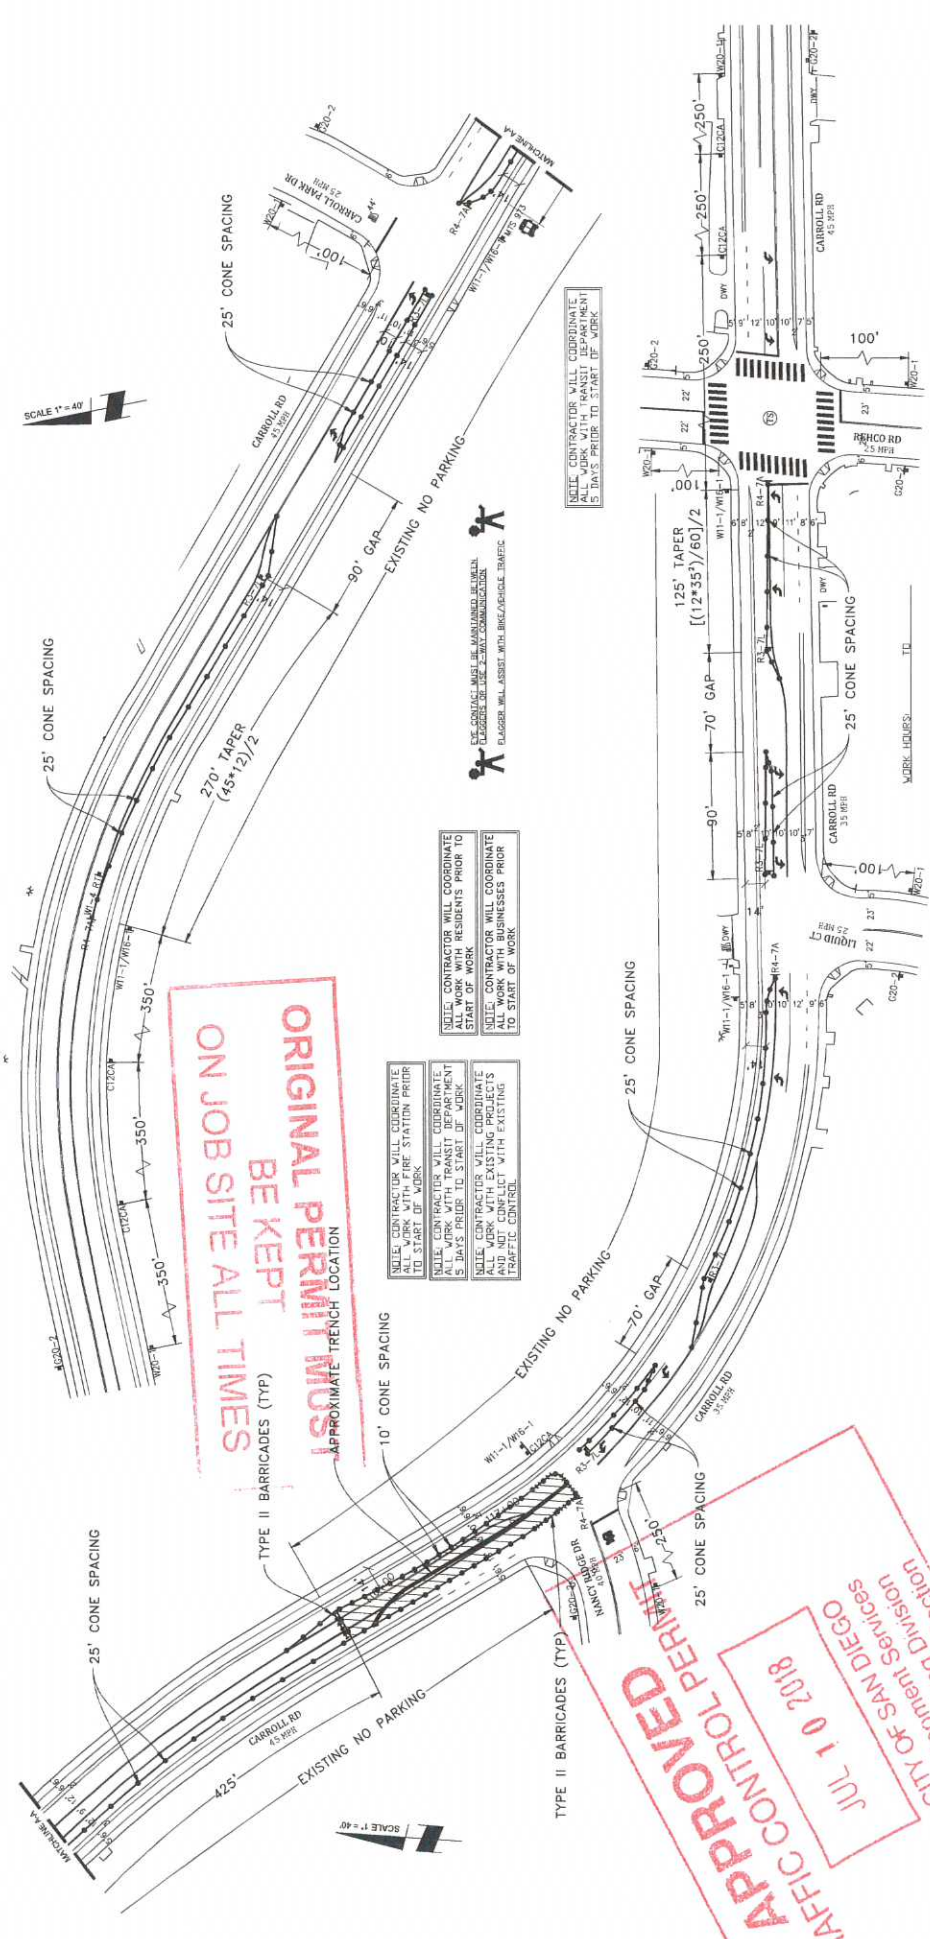

ORIGINAL PERMIT MUST BE KEPT ON JOB SITE ALL TIMES

APPROVED
TRAFFIC CONTROL PERMIT
JUL 10 2018
CITY OF SAN DIEGO
Engineering Division
Traffic Safety Section

NOTE: CONTRACTOR WILL COORDINATE ALL WORK WITH TRANSIT DEPARTMENT 5 DAYS PRIOR TO START OF WORK

- LEGEND**
- SIGN
 - SIGNAL
 - TRAFFIC CONES / DELINEATOR
 - BARRICADE
 - FLAGGER
 - FLASHING ARROW SIGN
 - WORK ZONE
 - BUS STOP

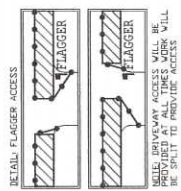


NIGHT WORK ONLY
PHASE 18

DATE: Mar. 20, 2017
 DESIGNED BY:
 Clint Jones

PROJECT NAME: TL23071 - SYCAMORE CANYON SUBSTATION TO PENASQUITOS - 230 KV UNDERGROUND
 AIRX JOB#: X160218
 TYPE OF WORK: TRENCHING / CONDUIT
 MISC/POTHOLE#:

AIRX SURVEYORS, INC.
 Gail McMorrin
 President
 2500 EAST EL NORTE PARKWAY, SUITE C
 SAN DIEGO, CA 92108
 PHONE: (760) 485-2307
 CELL: (760) 418-3738

THOMAS GRID# -
 DRAWN FOR: CITY OF SAN DIEGO

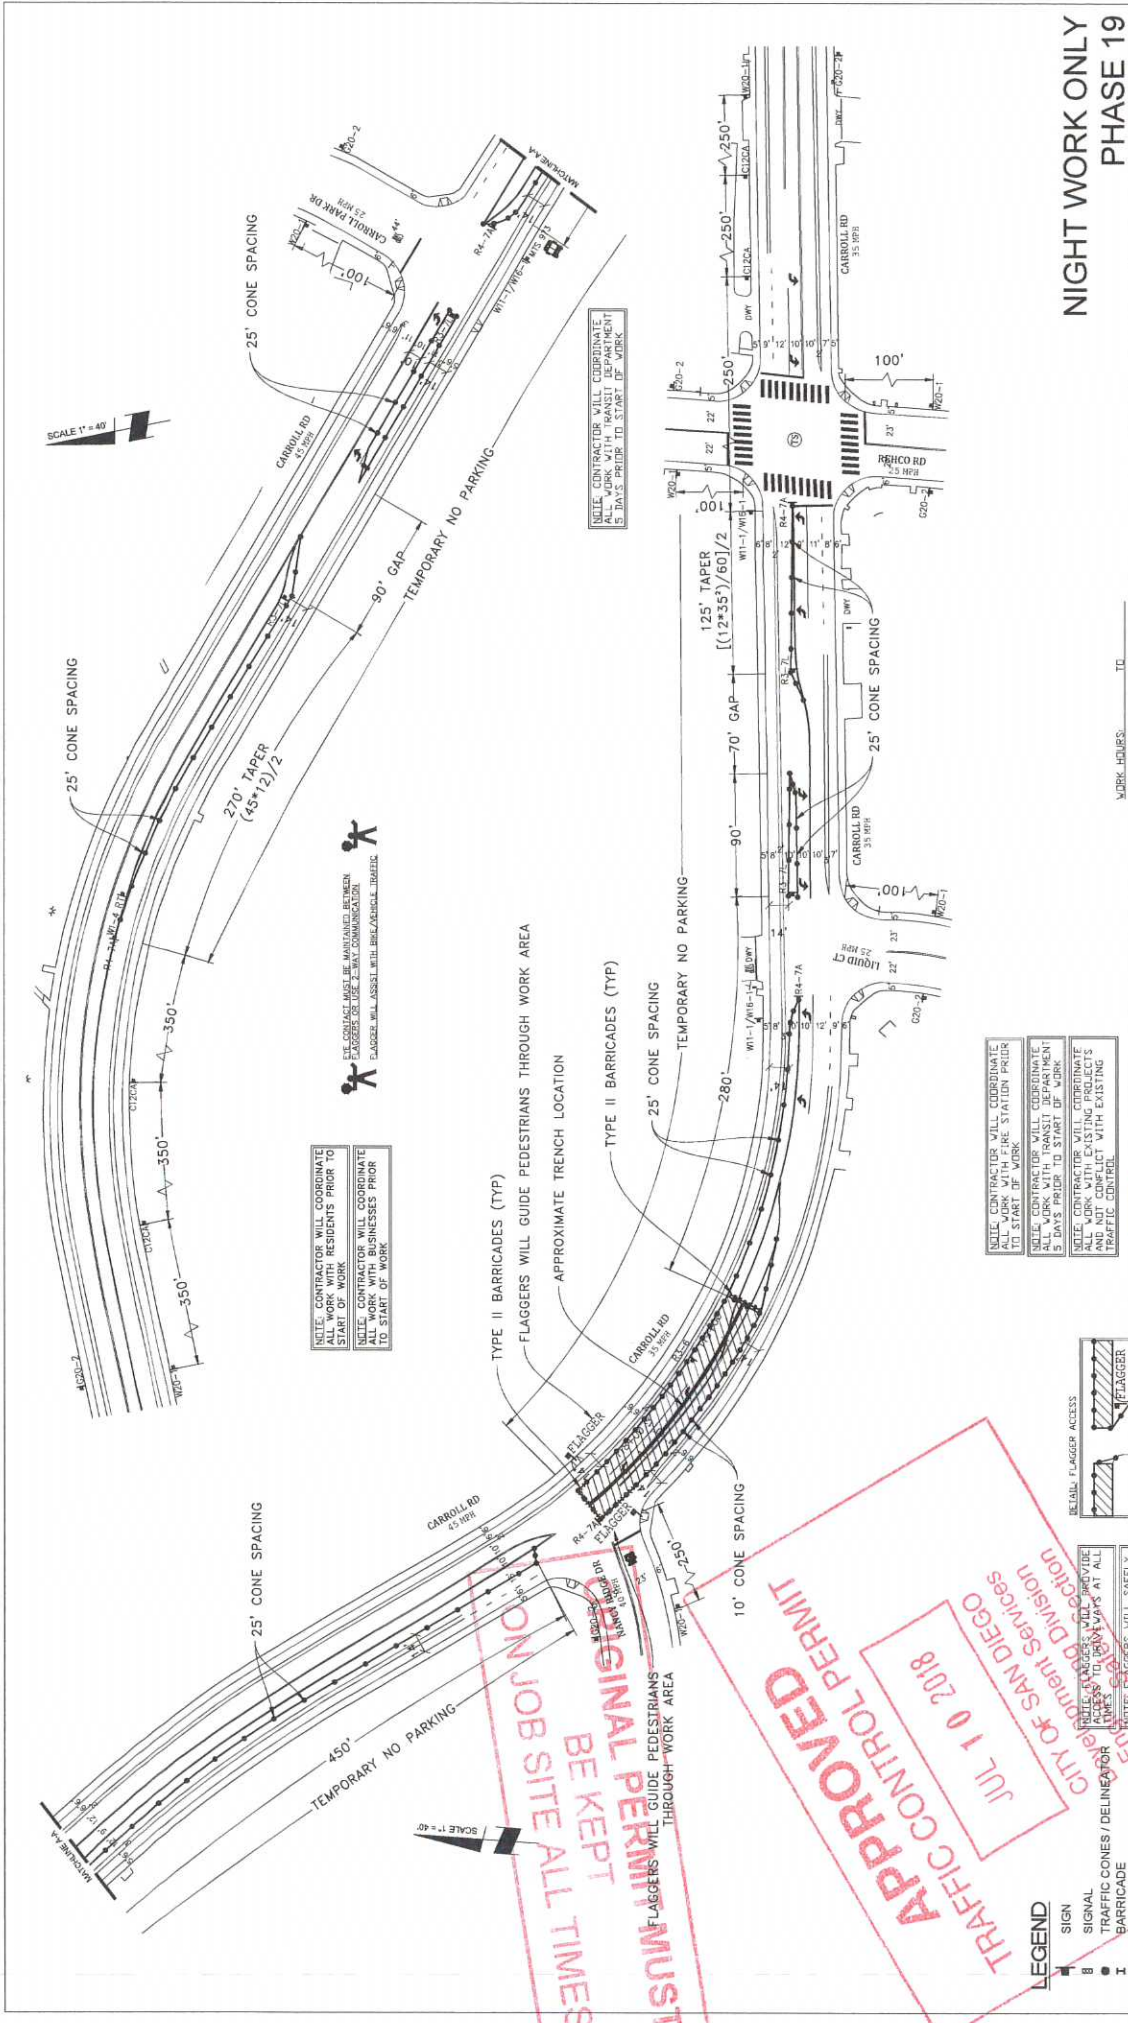

**NIGHT WORK ONLY
PHASE 19**

DATE: Mar. 20, 2017
DESIGNED BY:
Clint Jones

PROJECT NAME: SYCAMORE CANYON SUBSTATION TO
PENASQUITOS - 230 KV UNDERGROUND


PROJECT NO: X160218
DRAWN FOR: CITY OF SAN DIEGO

TYPE OF WORK: TRENCHING / CONDUIT
MISC/POTHOLE#:

UTILITY SURVEYORS, INC.
AIRX
2500 GOLF BLVD. NORTH AVENUE, SUITE C
SAN DIEGO, CA 92107
PHONE: (619) 442-2347
CELL: (619) 418-3798


Gail McMoran
President

- NOTE: CONTRACTOR WILL COORDINATE ALL WORK WITH TRANSIT DEPARTMENT 5 DAYS PRIOR TO START OF WORK.

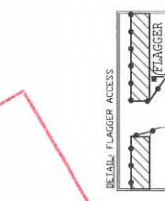

APPROVED
TRAFFIC CONTROL PERMIT
JUL 10 2018
CITY OF SAN DIEGO
Engineering Division
Traffic Control Division


ORIGINAL PERMIT MUST BE KEPT ON JOB SITE ALL TIMES

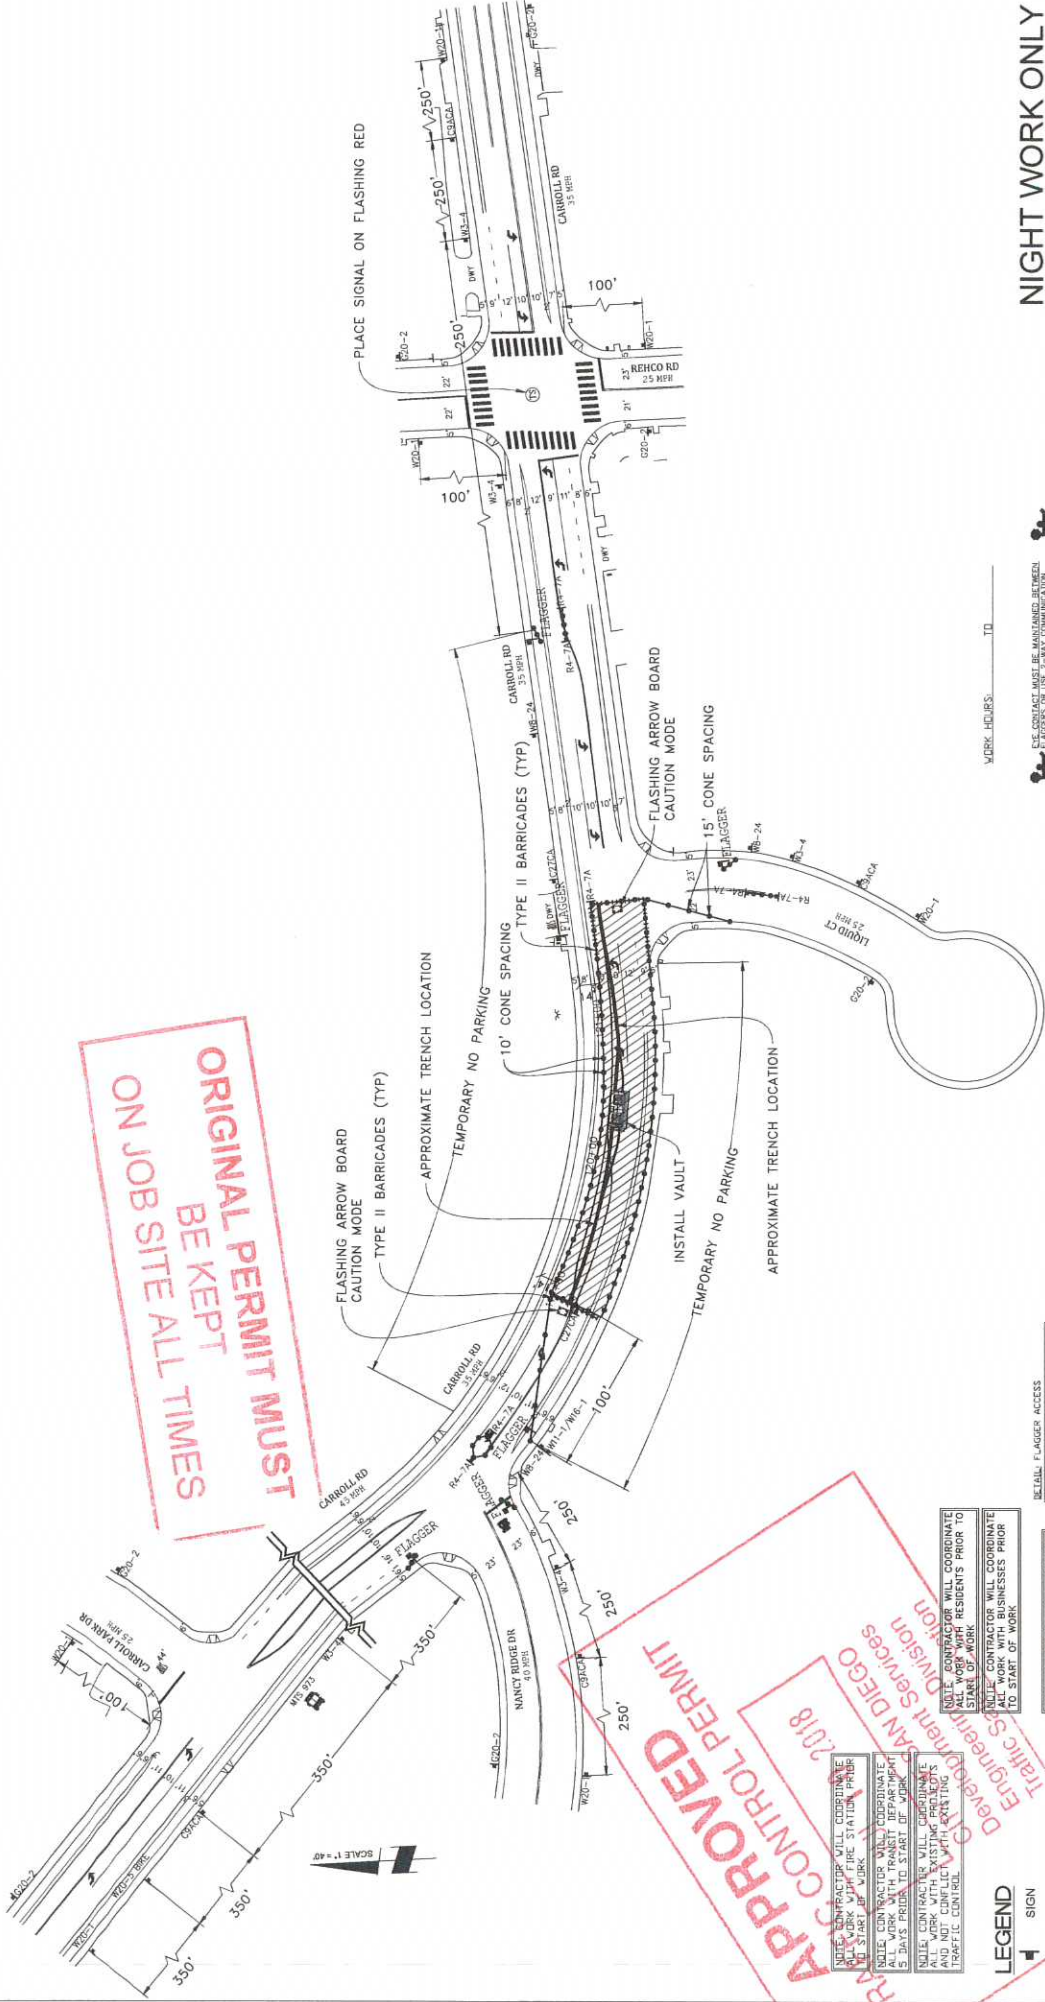

ORIGINAL PERMIT MUST
BE KEPT
ON JOB SITE ALL TIMES

APPROVED
TRAFFIC CONTROL PERMIT
Engineering Division
Traffic Services
City of San Diego

- LEGEND**
- 1 SIGNAL
 - 2 TRAFFIC CONES / DELINEATOR
 - 3 BARRICADE
 - 4 FLAGGER
 - 5 FLASHING ARROW SIGN
 - 6 WORK ZONE
 - 7 BUS STOP
- NOTES:**
- NOTE: CONTRACTOR WILL COORDINATE ALL WORK WITH BUS STOP DEPARTMENT AND NOT CONFLICT WITH EXISTING TRAFFIC CONTROL.
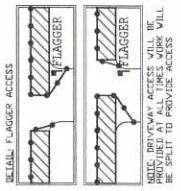

WORK HOURS: _____ TO _____


NIGHT WORK ONLY PHASE 20

DATE: Mar. 20, 2017
DESIGNED BY:
Clint Jones

PROJECT NAME: TL23071 - SYCAMORE CANYON SUBSTATION TO PENASQUITOS - 230 KV UNDERGROUND
AIRX JOB#: X160218
TYPE OF WORK: TRENCHING / CONDUIT
MISOPOTHOLES#:

UTILITY SURVEYORS, INC.
AIRX
Gail McMorrin
President

THOMAS GRID# -
DRAWN FOR: CITY OF SAN DIEGO
SHEET 028 OF 148

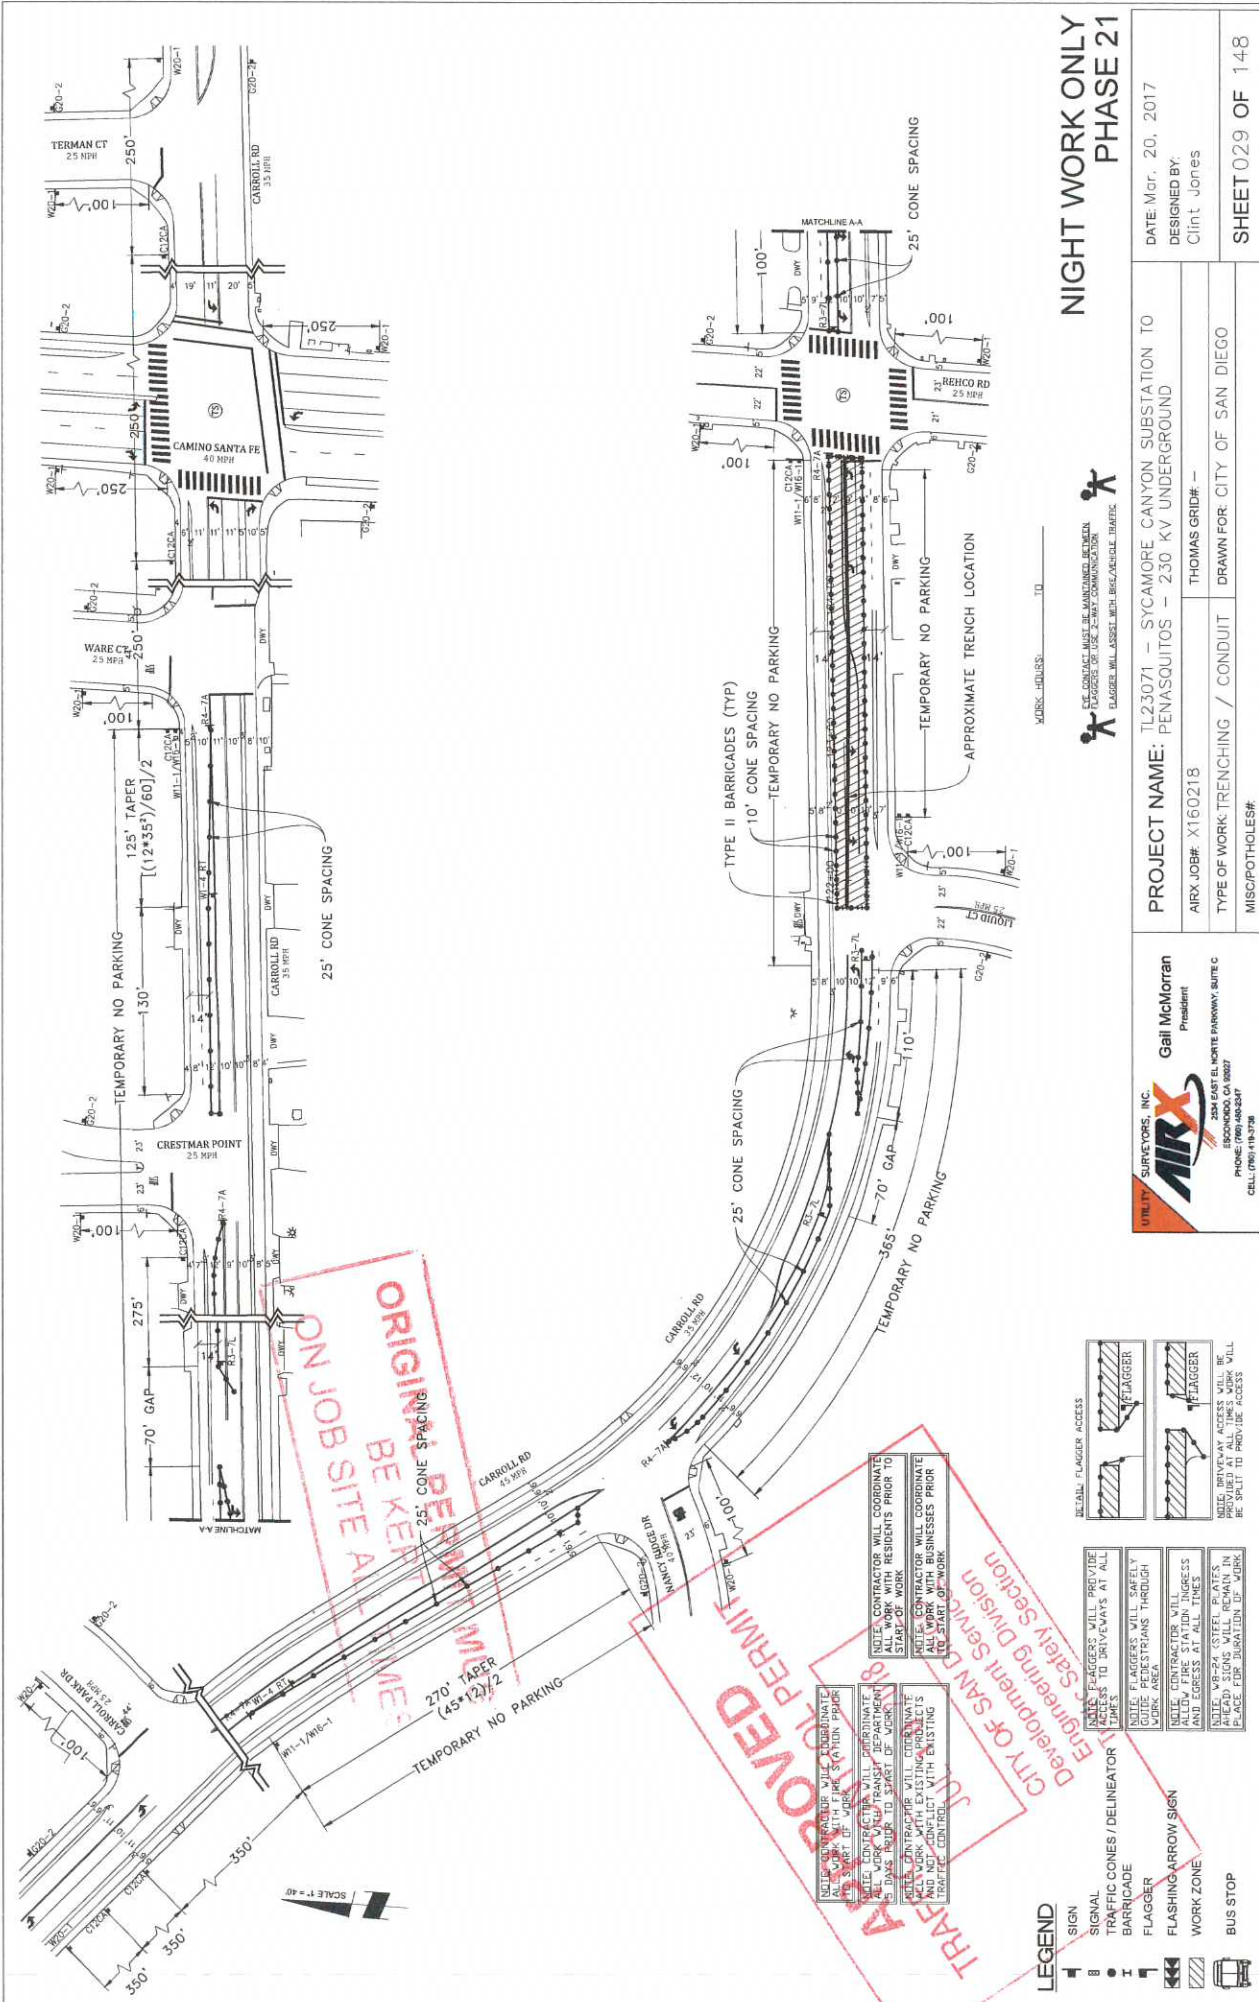

**NIGHT WORK ONLY
PHASE 21**




DATE: Mar. 20, 2017
DESIGNED BY:
Clint Jones

PROJECT NAME: TL23071 - SYCAMORE CANYON SUBSTATION TO PENASQUITOS - 230 KV UNDERGROUND
AIRX JOB#: X160218
THOMAS GRID# -
TYPE OF WORK: TRENCHING / CONDUIT
DRAWN FOR: CITY OF SAN DIEGO
MISOPOTHOLE#:

AIRX UTILITY SURVEYORS, INC.

Gail McMoran
President

- LEGEND**
- SIGN
 - TRAFFIC CONES / DELINEATOR
 - BARRICADE
 - FLAGGER
 - FLASHING ARROW SIGN
 - WORK ZONE
 - BUS STOP
- DETAIL FLAGGER ACCESS**
- FLAGGER ACCESS
 - FLAGGER ACCESS
- NOTE: FLAGGERS WILL SAFELY GUIDE PEDESTRIANS THROUGH WORK AREA.**
- NOTE: ALL SIGNS WILL REMAIN IN PLACE FOR DURATION OF WORK.**

NOTE: CONTRACTOR WILL COORDINATE ALL WORK WITH RESIDENTS PRIOR TO START OF WORK.

NOTE: CONTRACTOR WILL COORDINATE ALL WORK WITH BUSINESSES PRIOR TO START OF WORK.

NOTE: CONTRACTOR WILL COORDINATE ALL WORK WITH FIRE STATION PRIOR TO START OF WORK.

NOTE: CONTRACTOR WILL COORDINATE ALL WORK WITH EXISTING PROJECTS AND NOT CONFLICT WITH EXISTING TRAFFIC CONTROL.





SCALE 1" = 40'

APPROVED
 TRAFFIC CONTROL PERMIT
 JUL 10 2018
 CITY OF SAN DIEGO
 Engineering Division
 Development Services
 Traffic Safety Section

**ORIGINAL PERMIT MUST
 BE KEPT
 ON JOB SITE ALL TIMES**

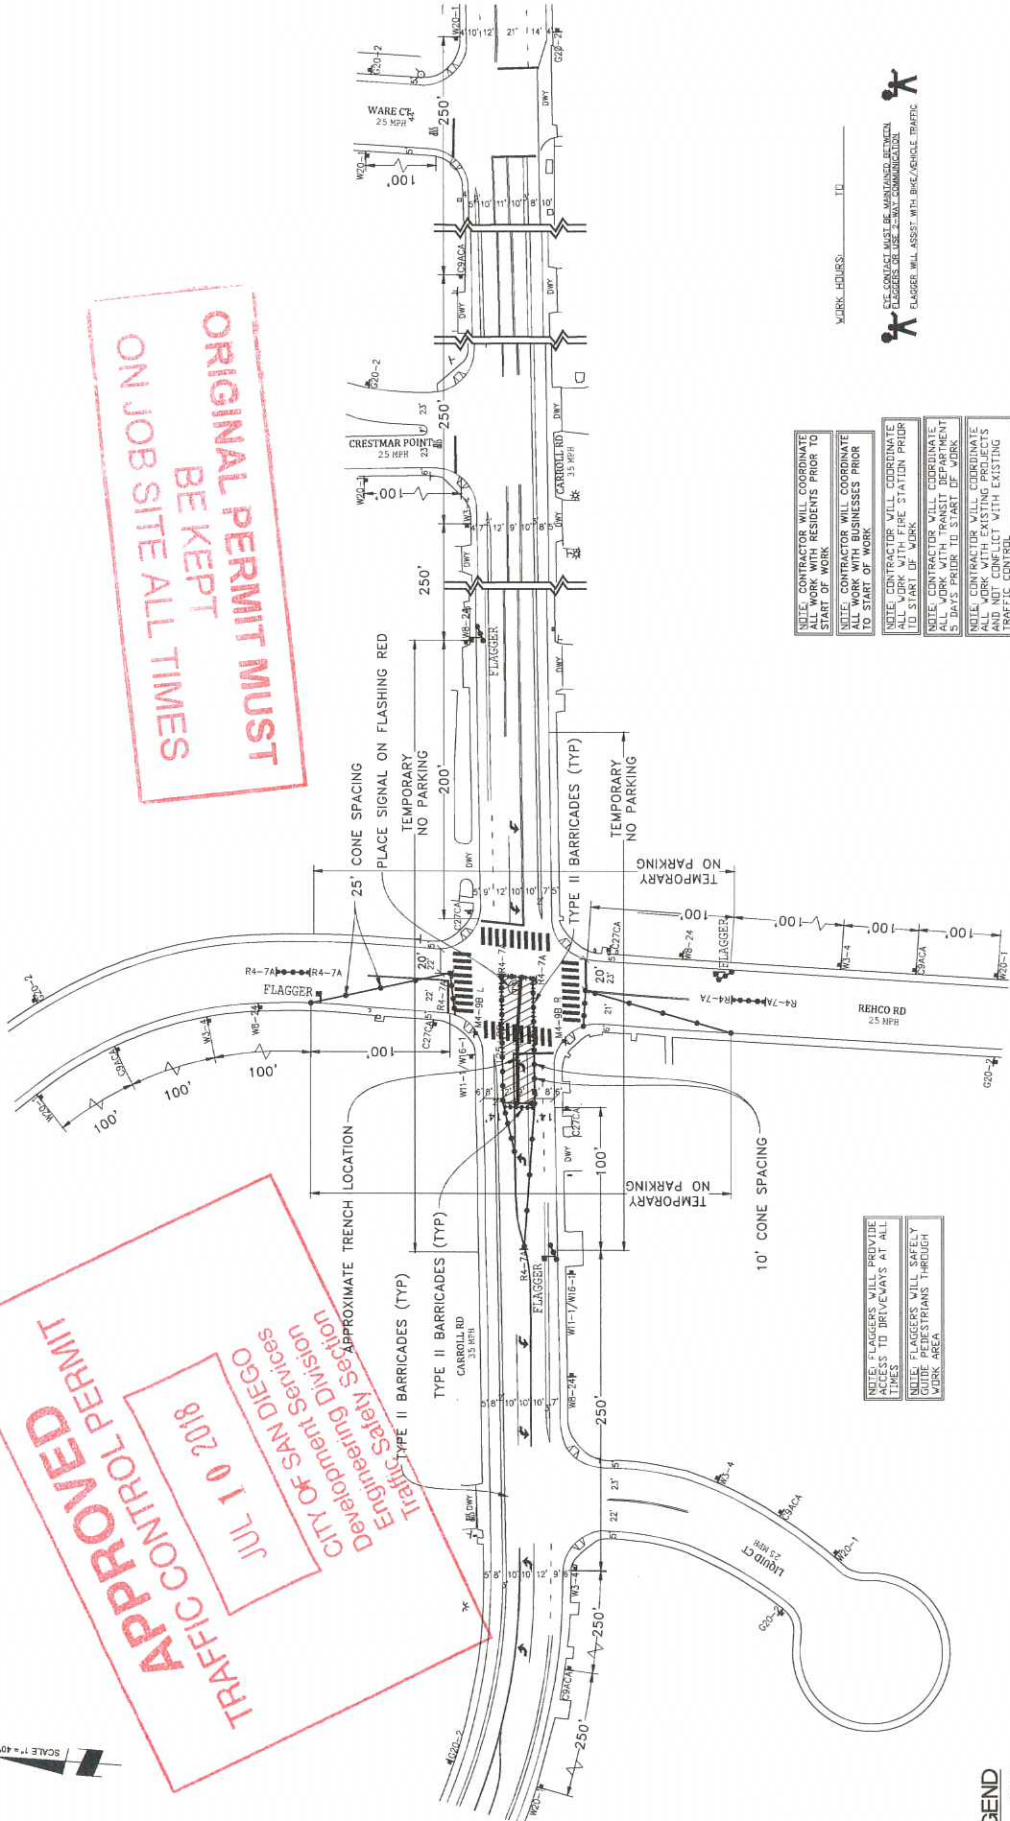


- NOTE: CONTRACTOR WILL COORDINATE ALL WORK WITH RESIDENTS PRIOR TO START OF WORK.
- NOTE: CONTRACTOR WILL COORDINATE ALL WORK WITH BUSINESS OWNERS PRIOR TO START OF WORK.
- NOTE: CONTRACTORS WILL COORDINATE ALL WORK WITH FIRE STATION PRIOR TO START OF WORK.
- NOTE: CONTRACTOR WILL COORDINATE ALL WORK WITH TRANSIT DEPARTMENT 5 DAYS PRIOR TO START OF WORK.



- LEGEND**
- SIGN
 - TRAFFIC CONES / DELINEATOR
 - BARRICADE
 - FLAGGER
 - FLASHING ARROW SIGN
 - WORK ZONE
 - BUS STOP

- NOTE: FLAGGERS WILL PROVIDE ACCESS TO DRIVEWAYS AT ALL TIMES.
- NOTE: FLAGGERS WILL SAFELY GUIDE PEDESTRIANS THROUGH WORK ZONES.

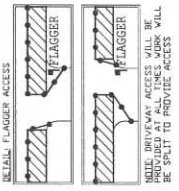

- NOTE: WB-24 (STEEL PLATES) AHEAD SIGNS WILL REMAIN IN PLACE FOR DURATION OF WORK.


**NIGHT WORK ONLY
 PHASE 22**

DATE: Mar. 20, 2017
 DESIGNED BY:
 Clint Jones

PROJECT NAME: TL23071 - SYCAMORE CANYON SUBSTATION TO PENASQUITOS - 230 KV UNDERGROUND
 AIRX JOB#: X160218
 TYPE OF WORK: TRENCHING / CONDUIT
 MISC/POTHOLE#:

AIRX UTILITY SURVEYORS, INC.
 Gail McMorrin, President

THOMAS GRID# -
 DRAWN FOR: CITY OF SAN DIEGO

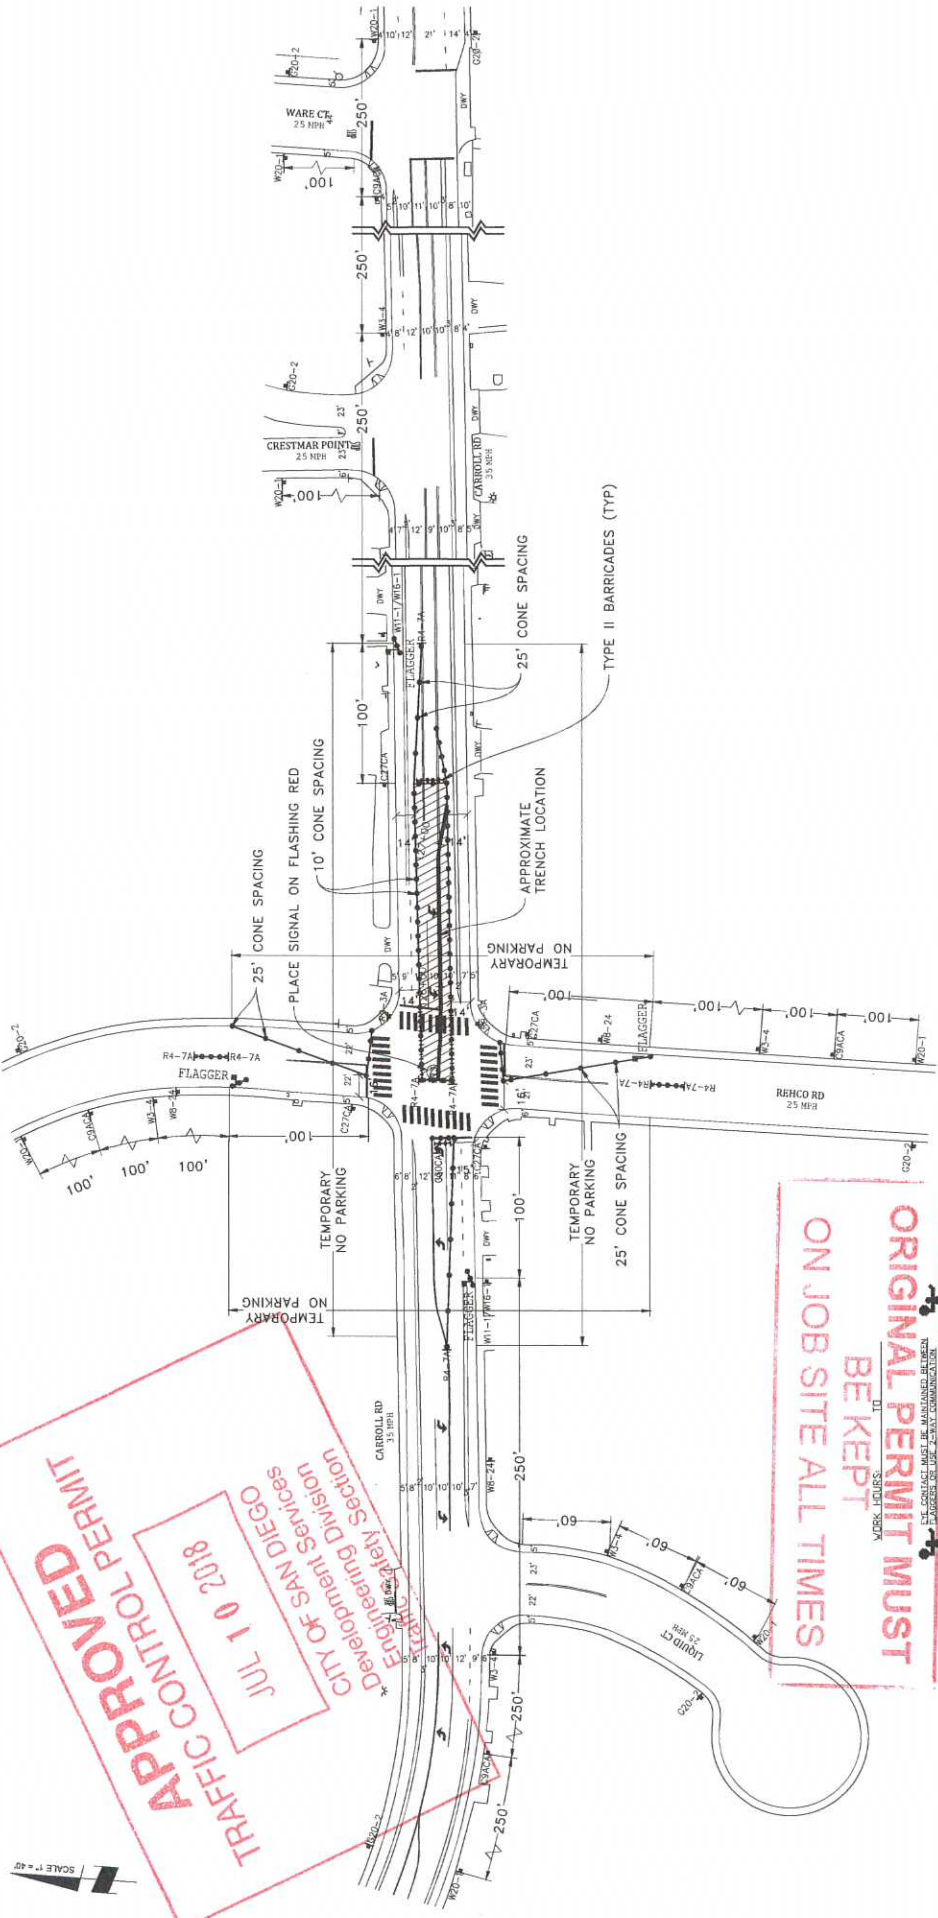

APPROVED

TRAFFIC CONTROL PERMIT

JUL 10 2018

CITY OF SAN DIEGO

Development Services

Engineering Division

Traffic Safety Section

ORIGINAL PERMIT MUST BE KEPT ON JOB SITE ALL TIMES

WORK HOURS


FLAGGER WILL ASSIST WITH INVEHICLE TRAFFIC

NIGHT WORK ONLY
PHASE 23

DATE: Mar. 20, 2017
DESIGNED BY:
Clint Jones

PROJECT NAME: TL23071 - SYCAMORE CANYON SUBSTATION TO PENASQUITOS - 230 KV UNDERGROUND
AIRX JOB#: X160218
THOMAS GRID# -
TYPE OF WORK: TRENCHING / CONDUIT
DRAWN FOR: CITY OF SAN DIEGO
MISC/POTHOLE#:

UTILITY SURVEYS, INC.
AIRX
Gail McMorrin
President


NOTE: CONTRACTOR WILL COORDINATE ALL WORK WITH FIRE STATION PRIOR TO START OF WORK.
NOTE: CONTRACTOR WILL COORDINATE ALL WORK WITH TRANSIT DEPARTMENT 5 DAYS PRIOR TO START OF WORK.
NOTE: CONTRACTOR WILL COORDINATE ALL WORK WITH BUSINESSES PRIOR TO START OF WORK.

LEGEND	
	SIGN
	TRAFFIC CONES / DELINEATOR
	BARRICADE
	FLAGGER
	FLASHING ARROW SIGN
	WORK ZONE
	BUS STOP

	RETAIN FLAGGER ACCESS
	FLAGGER
	FLAGGER

NOTE: FLAGGERS WILL PROVIDE ACCESS TO DRIVEWAYS AT ALL TIMES.
NOTE: FLAGGERS WILL SAFELY GUIDE PEDESTRIANS THROUGH WORK AREA.
NOTE: CONTRACTOR WILL ALLOW FIRE STATION INGRESS AND EGRESS AT ALL TIMES.


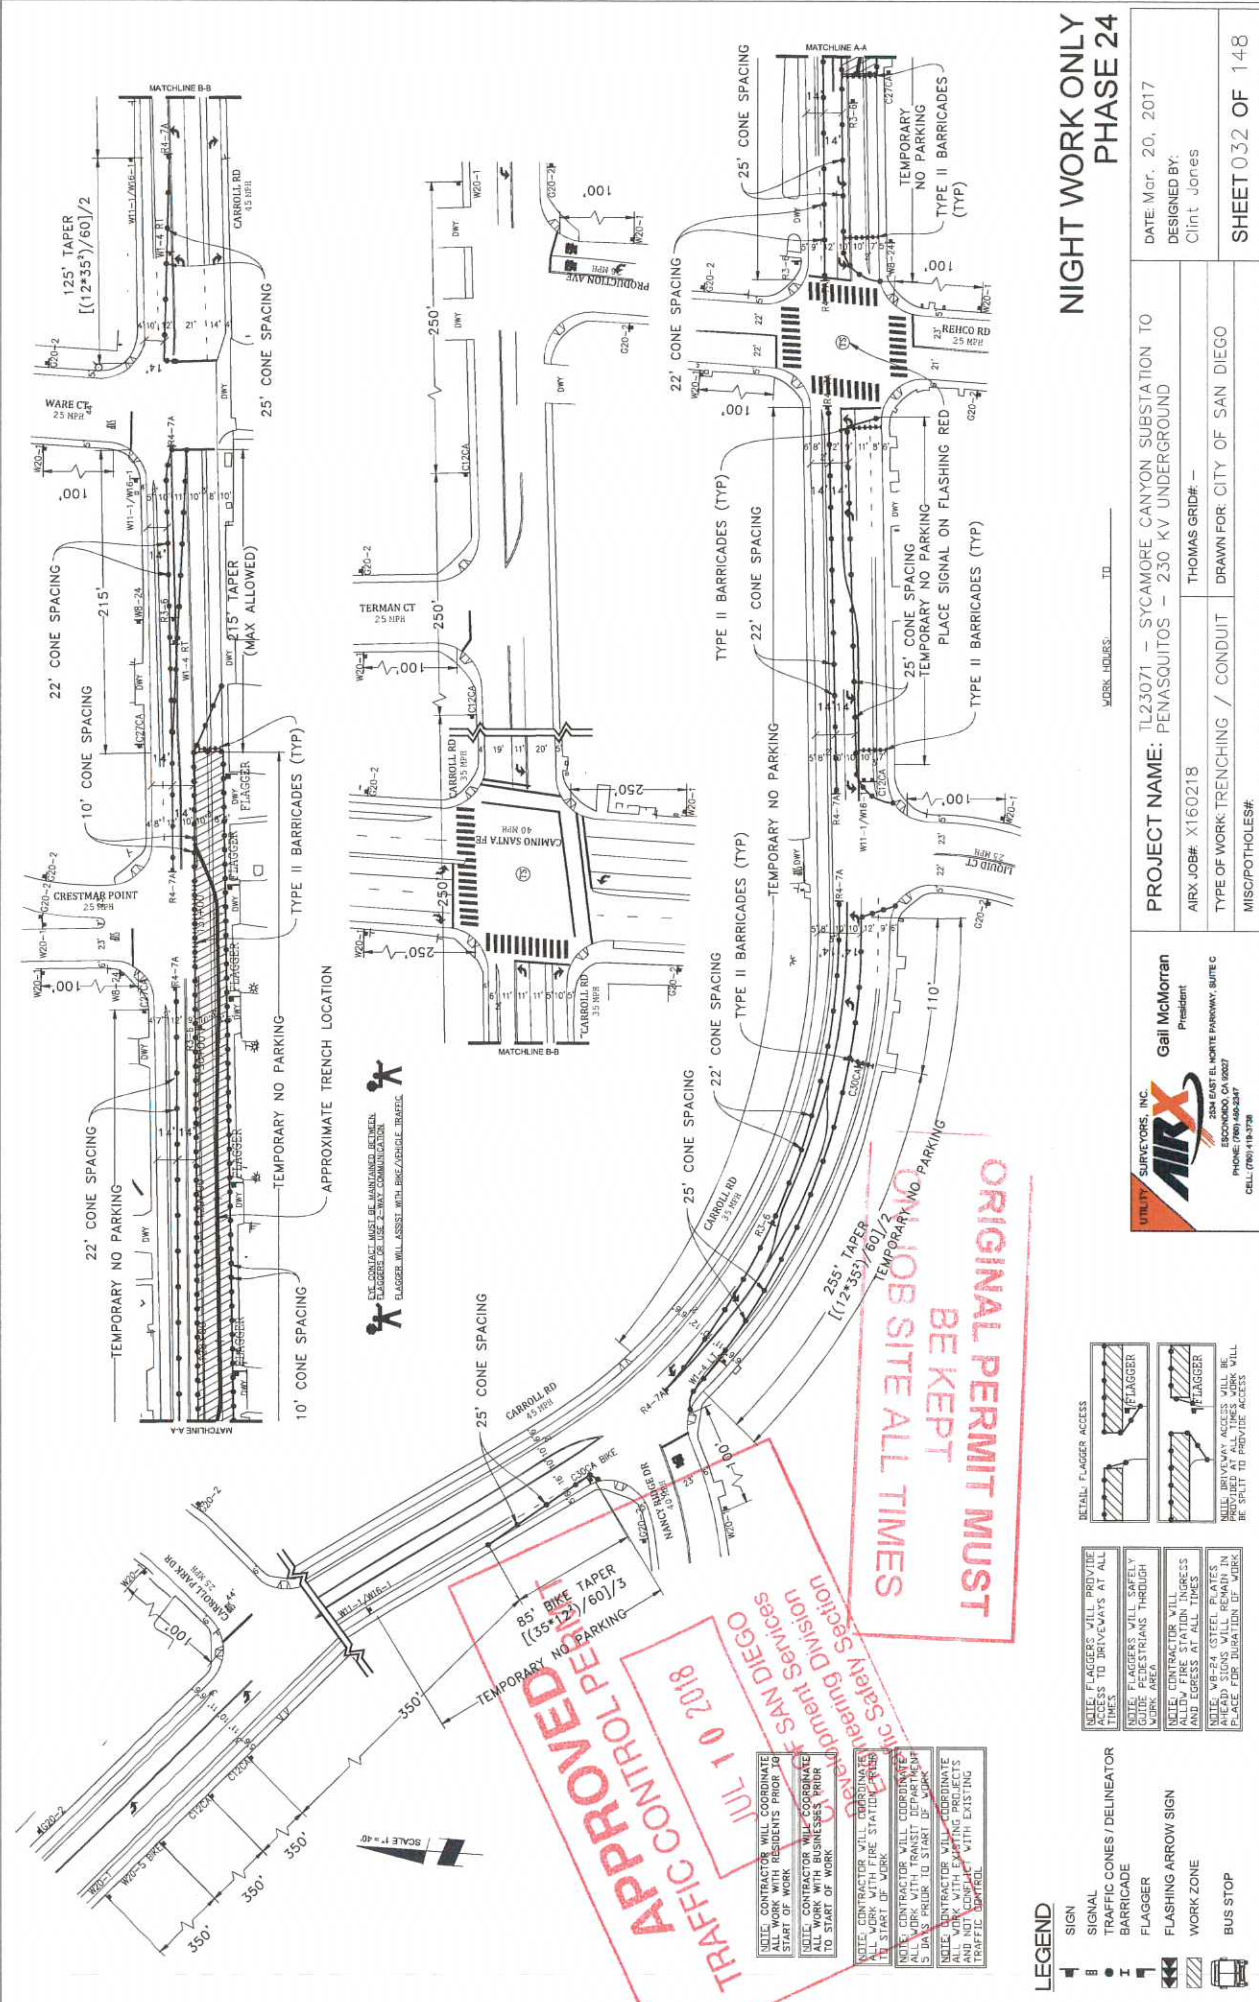

**NIGHT WORK ONLY
PHASE 24**

DATE: Mar. 20, 2017
 DESIGNED BY:
 Clint Jones

PROJECT NAME: TL23071 - SYCAMORE CANYON SUBSTATION TO PENASQUITOS - 230 KV UNDERGROUND
 AIRX JOB#: X160218
 TYPE OF WORK: TRENCHING / CONDUIT
 MISCUPTHOLES#:

AIRX SURVEYORS, INC.
 2004 EAST EL NORTE PARKWAY, SUITE C
 ESCONDIDO, CA 92027
 PHONE: (760) 499-3447
 CELL: (760) 418-3708

Gall McMorran
 President

THOMAS GRID# -
 DRAWN FOR: CITY OF SAN DIEGO

- LEGEND**
- 1 SIGN
 - 2 SIGNAL
 - 3 BARRICADE
 - 4 FLAGGER
 - 5 FLASHING ARROW SIGN
 - 6 WORK ZONE
 - 7 BUS STOP

- DETAIL FLAGGER ACCESS**
- 1 FLAGGER
 - 2 FLAGGER
- NOTES:**

ORIGINAL PERMIT MUST BE KEPT ON JOB SITE ALL TIMES


APPROVED FOR TRAFFIC CONTROL PERMIT
JUL 10 2018
 Engineering Division
 Traffic Safety Section
 City of San Diego

- NOTES:**
- 1. CONTRACTOR WILL COORDINATE ALL WORK WITH RESIDENTS PRIOR TO START OF WORK.
 - 2. CONTRACTOR WILL COORDINATE ALL WORK WITH BUSINESSES PRIOR TO START OF WORK.
 - 3. CONTRACTOR WILL COORDINATE ALL WORK WITH FIRE STATION PRIOR TO START OF WORK.
 - 4. CONTRACTOR WILL COORDINATE ALL WORK WITH TRANSIT DEPARTMENT PRIOR TO START OF WORK.


APPROXIMATE TRENCH LOCATION

SCALE: 1" = 40'

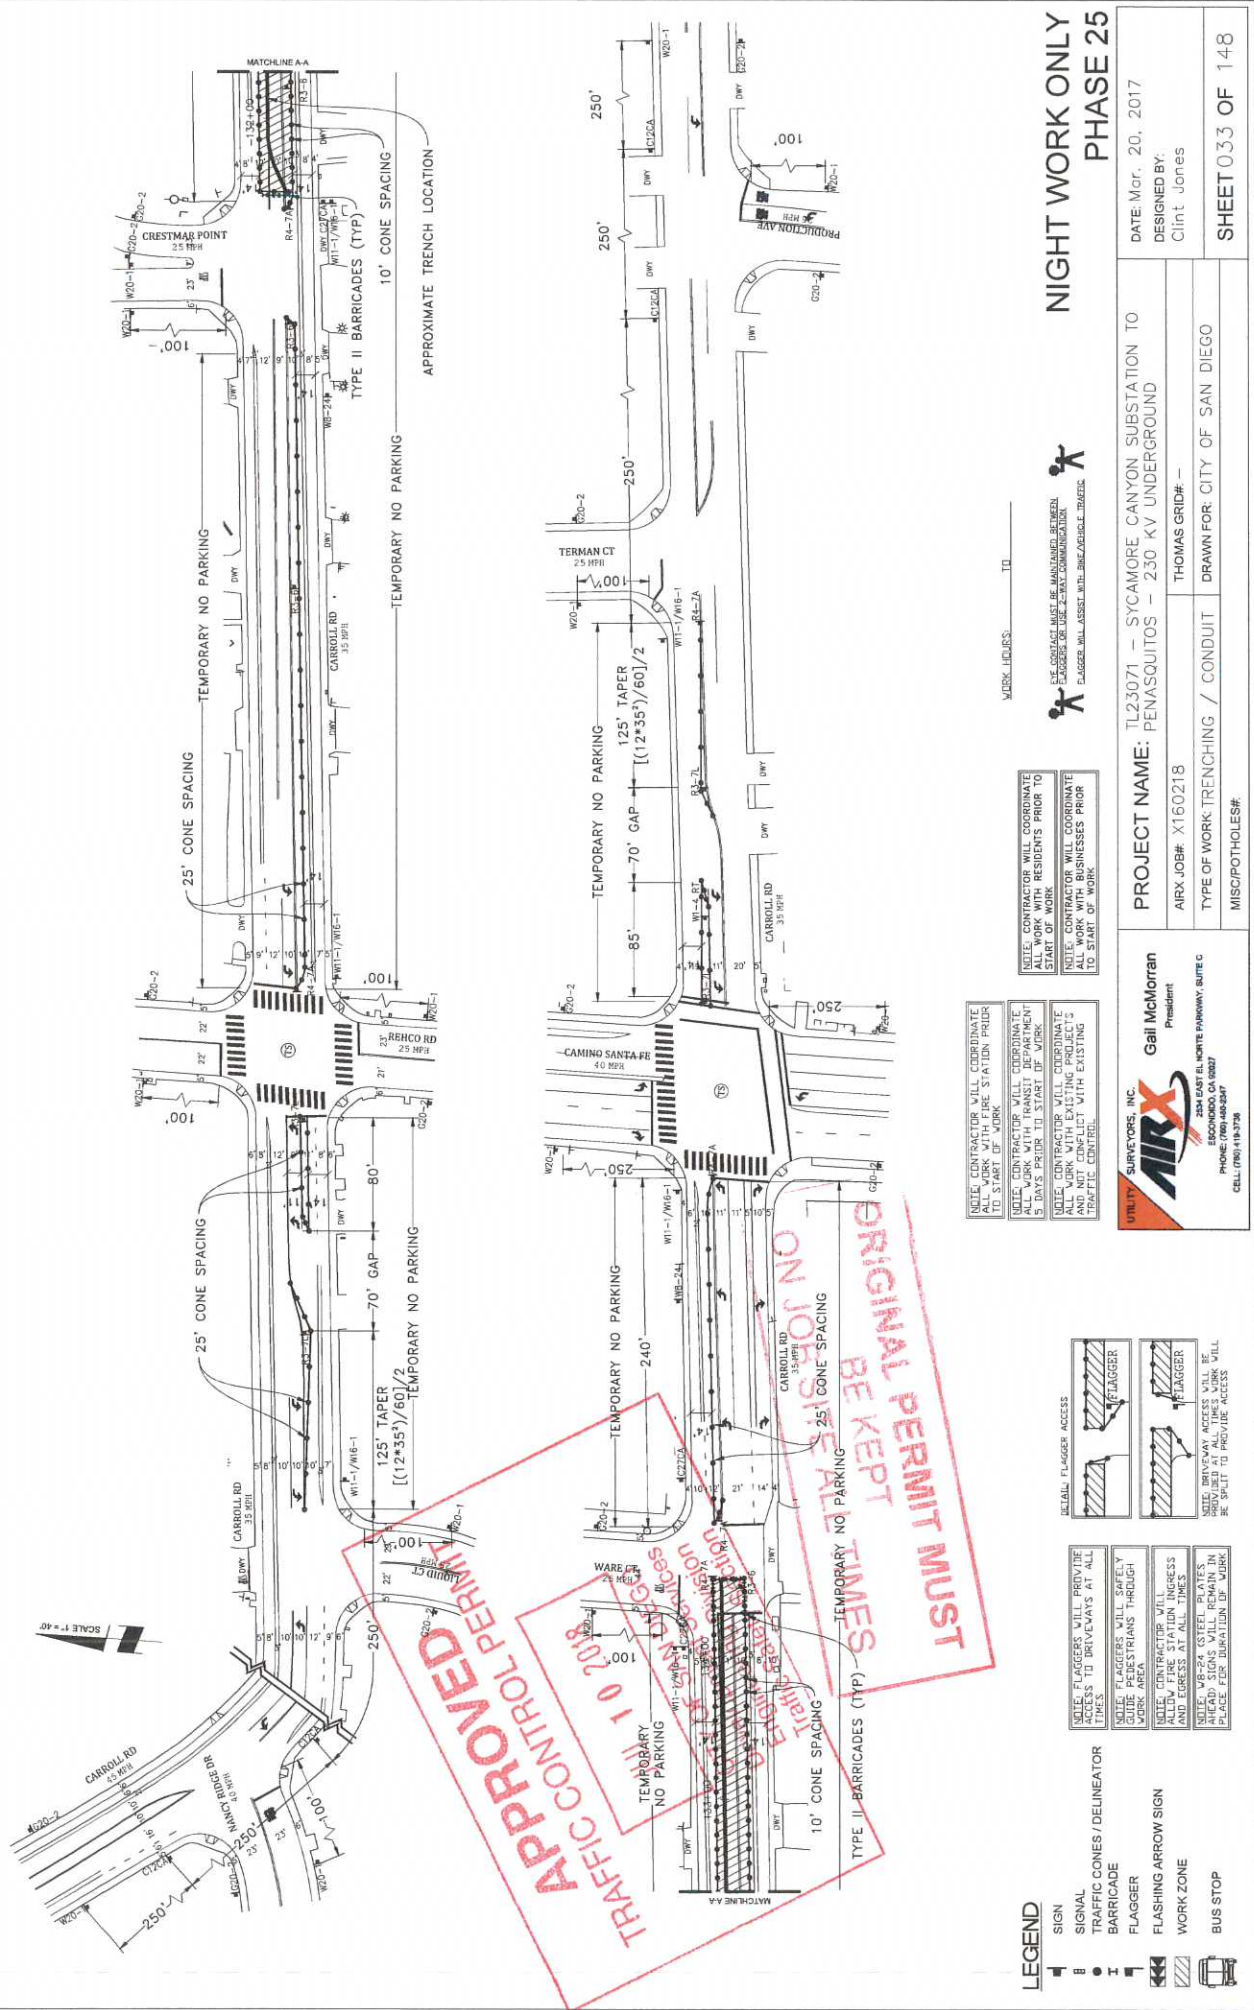

**NIGHT WORK ONLY
PHASE 25**

DATE: Mar. 20, 2017
DESIGNED BY:
Clint Jones

PROJECT NAME: TL23071 - SYCAMORE CANYON SUBSTATION TO
PENASQUITOS - 230 KV UNDERGROUND
AIRX JOB#: X160218
THOMAS GRID# -
TYPE OF WORK: TRENCHING / CONDUIT
MISCUPTHOLES#:
DRAWN FOR: CITY OF SAN DIEGO

AIRX
UTILITY SURVEYORS, INC.
Gail McMorrin
President
200 EAST EL MONTE PARKWAY, SUITE C
ESCONDIDO, CA 92027
PHONE: (760) 480-8487
CELL: (760) 118-3758

NOTE: CONTRACTOR WILL COORDINATE ALL WORK WITH FIRE STATION PRIOR TO START OF WORK
NOTE: CONTRACTOR WILL COORDINATE ALL WORK WITH RESIDENTS PRIOR TO START OF WORK
NOTE: CONTRACTOR WILL COORDINATE ALL WORK WITH BUSINESSES PRIOR TO START OF WORK

DETAIL FLAGGER ACCESS
FLAGGER
FLAGGER

NOTE: FLAGGERS WILL PROVIDE SIGNS TO DRIVERS AT ALL TIMES
NOTE: FLAGGERS WILL SAFELY GUIDE PEDESTRIANS THROUGH WORK AREA
NOTE: CONTRACTOR WILL ACCESS AND EGRESS AT ALL TIMES
NOTE: V8-24 (SEE) SIGNS SHALL REMAIN IN PLACE FOR DURATION OF WORK


- LEGEND**
- 1 SIGN
 - B SIGNAL
 - TRAFFIC CONES / DELINEATOR
 - ▬ BARRICADE
 - ▬ FLAGGER
 - ▬ FLASHING ARROW SIGN
 - ▬ WORK ZONE
 - ▬ BUS STOP

MARK HOLES: TO

NOTE: CONTRACTOR WILL COORDINATE ALL WORK WITH FIRE STATION PRIOR TO START OF WORK
NOTE: CONTRACTOR WILL COORDINATE ALL WORK WITH RESIDENTS PRIOR TO START OF WORK
NOTE: CONTRACTOR WILL COORDINATE ALL WORK WITH BUSINESSES PRIOR TO START OF WORK

APPROVED FOR TRAFFIC CONTROL PERMIT 1 0 2018

ORIGINAL PERMIT MUST BE KEPT ON JOB SITE ALL TIMES

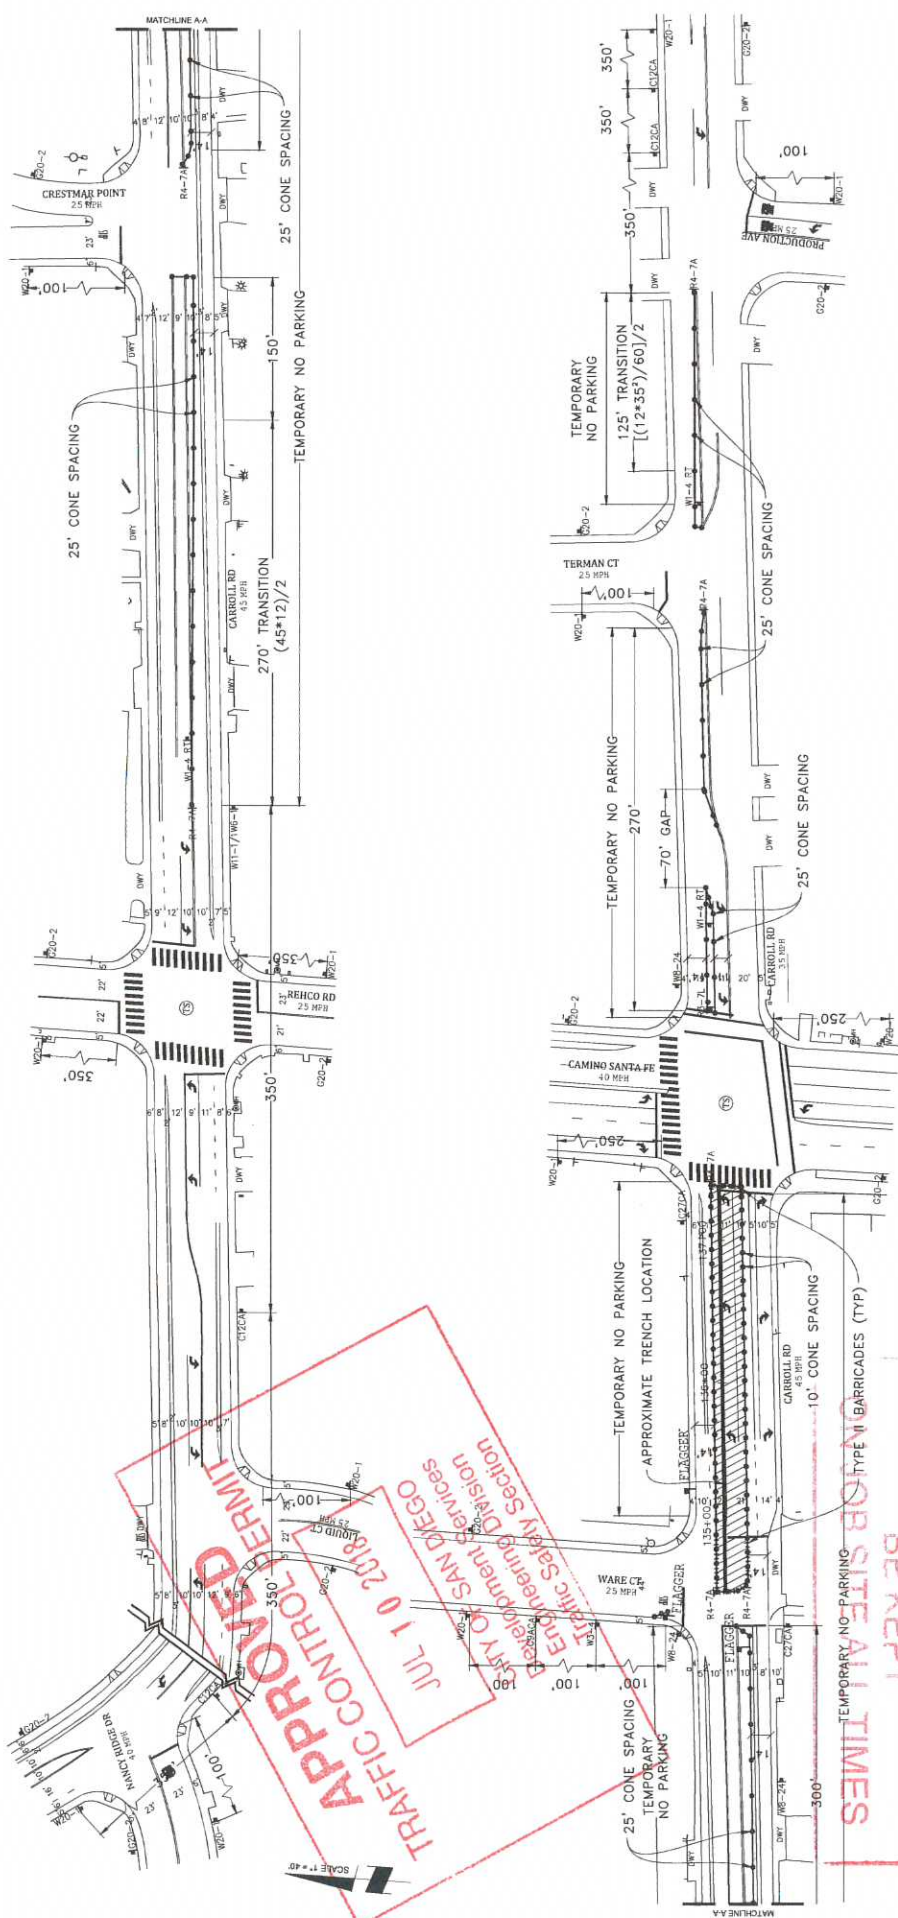


APPROVED
 TRAFFIC CONTROL - ERMIT
 JUL 10 2018
 City of San Diego
 Engineering Division
 Traffic Safety Section

**ORIGINAL PERMIT MUST
 BE KEPT
 ON JOB SITE ALL TIMES**

- LEGEND**
- SIGN
 - SIGNAL
 - ▬ TRAFFIC CONES / DELINEATOR
 - ▬ BARRICADE
 - ▬ FLAGGER
 - ▬ FLASHING ARROW SIGN
 - ▬ WORK ZONE
 - ▬ BUS STOP


NOTE: FLAGGERS WILL PROVIDE ACCESS TO DRIVEWAYS AT ALL TIMES.
 NOTE: FLAGGERS WILL SAFELY DIRECT TRAFFIC THROUGH WORK AREA.
 NOTE: CONTRACTOR WILL ALLOW FIRE STATION INGRESS AND EGRESS AT ALL TIMES.
 NOTE: V8-24 STEEL PLATES PROVIDED FOR DURATION OF WORK BE PLACED TO PROVIDE ACCESS.

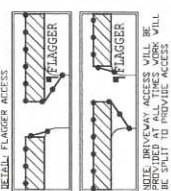

NOTE: CONTRACTOR WILL COORDINATE WITH FIRE STATION PRIOR TO START OF WORK.
 NOTE: CONTRACTOR WILL COORDINATE ALL WORK WITH TRANSIT DEPARTMENT 5 DAYS PRIOR TO START OF WORK.
 NOTE: CONTRACTOR WILL COORDINATE ALL WORK WITH EXISTING PROJECTS AND UTILITIES WITH EXISTING TRAFFIC CONTROL.


NOTE: CONTRACTOR WILL COORDINATE ALL WORK WITH RESIDENTS PRIOR TO START OF WORK.
 NOTE: CONTRACTOR WILL COORDINATE ALL WORK WITH BUSINESSES PRIOR TO START OF WORK.

WORK HOURS: _____ TO _____

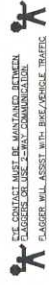

NIGHT WORK ONLY
 PHASE 26

<p>UTILITY SURVEYORS, INC. AIRX 1500 EAST BURNETT PARKWAY, SUITE C ESCOBEDO, CA 92027 PHONE: (760) 495-8347 CELL: (760) 118-3738</p> <p style="text-align: right;"> Gail McMorrin President </p>	<p> PROJECT NAME: TL23071 - SYCAMORE CANYON SUBSTATION TO PENASQUITOS - 230 KV UNDERGROUND AIRX JOB#: X160218 THOMAS GRID#: _____ TYPE OF WORK: TRENCHING / CONDUIT MISOPOTHOLES#: _____ </p> <p> DATE: Mar. 15, 2017 DESIGNED BY: Clint Jones DRAWN FOR: CITY OF SAN DIEGO SHEET 034 OF 148 </p>
---	---

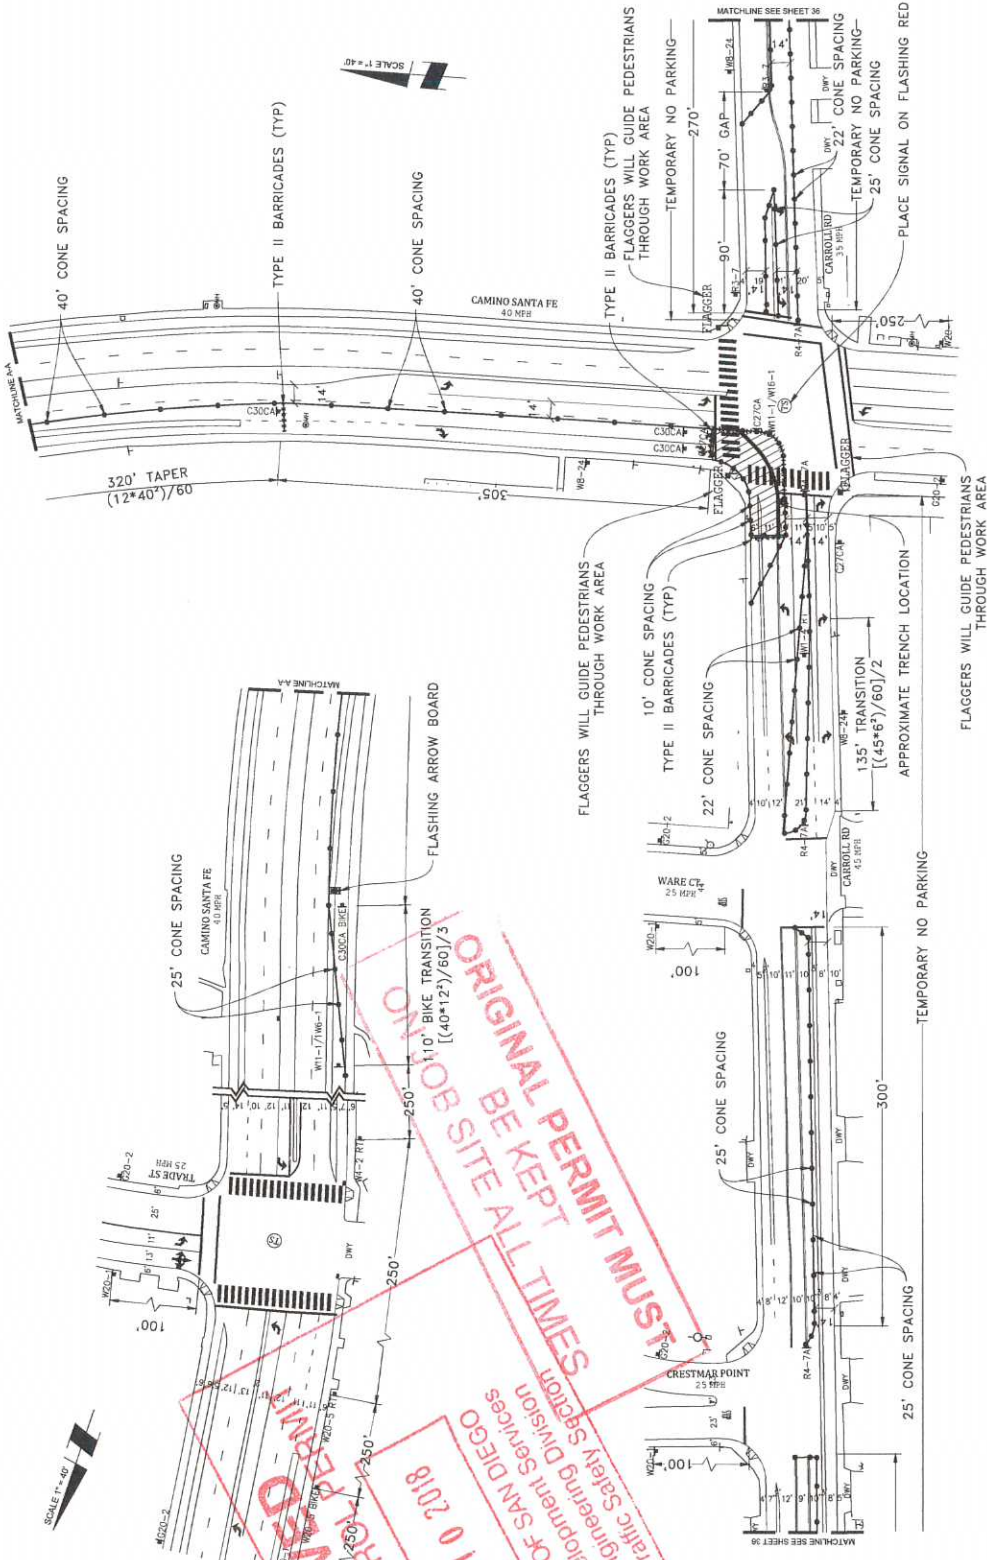

**NIGHT WORK ONLY
PHASE 27**

DATE: Mar. 15, 2017
 DESIGNED BY:
 Clint Jones
 SHEET 035 OF 148

PROJECT NAME: TL23071 - SYCAMORE CANYON SUBSTATION TO
 PENASQUITOS - 230 KV UNDERGROUND
 AIRX JOB#: X160218
 THOMAS GRID# -
 DRAWN FOR: CITY OF SAN DIEGO
 MISC/POTHOLE#:

UTILITY SURVEYORS, INC.
AIRX
 Gail McMorrin
 President
 10500 DEL NORTE PARKWAY, SUITE C
 ESCROWED CA 92027
 PHONE: (760) 495-2347
 CELL: (760) 118-3738

NOTE: CONTRACT MUST BE MAINTAINED BETWEEN
 FLAGGERS OR USE 2-WAY COMMUNICATION.
 FLAGGER WILL ASSIST WITH BICYCLE TRAFFIC.

WORK HOURS: _____ TO _____

APPROVED
TRAFFIC CONTROL PERMIT
JUL 10 2018
CITY OF SAN DIEGO
 Development Services
 Engineering Division
 Traffic Safety Section

**ORIGINAL PERMIT MUST
 BE KEPT ON JOB SITE ALL TIMES**

- DETAIL FLAGGER ACCESS
- NOTE: DRIVEWAY ACCESS WILL BE PROVIDED AT ALL TIMES. WORK WILL BE SPLIT TO PROVIDE ACCESS
- NOTE: FLAGGERS WILL PROVIDE ACCESS TO DRIVEWAYS AT ALL TIMES
- NOTE: FLAGGERS WILL SAFELY DIRECT PEDESTRIANS THROUGH WORK AREA
- NOTE: CONTRACTOR WILL ALLOW FIRE STATION, INGRESS AND EGRESS AT ALL TIMES
- NOTE: V6-24 STEEL PLATES SHALL BE USED TO MARK AND PLACE FOR DURATION OF WORK

LEGEND



- SIGN
- SIGNAL
- TRAFFIC CONES / DELINEATOR
- BARRICADE
- FLAGGER
- FLASHING ARROW SIGN
- WORK ZONE
- BUS STOP

- NOTE: CONTRACTOR WILL COORDINATE ALL WORK WITH FIRE STATION PRIOR TO START OF WORK
- NOTE: CONTRACTOR WILL COORDINATE ALL WORK WITH RESIDENTS PRIOR TO START OF WORK
- NOTE: CONTRACTOR WILL COORDINATE ALL WORK WITH EXISTING PROJECTS PRIOR TO START OF WORK

SCALE 1" = 40'

ON JOB SITE ALL TIMES
ORIGINAL PERMIT MUST BE KEPT

APPROVED
TRAFFIC CONTROL PERMIT
JUL 10 2018
CITY OF SAN DIEGO
Engineering Division
Traffic Safety Section

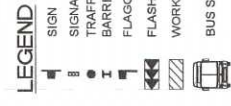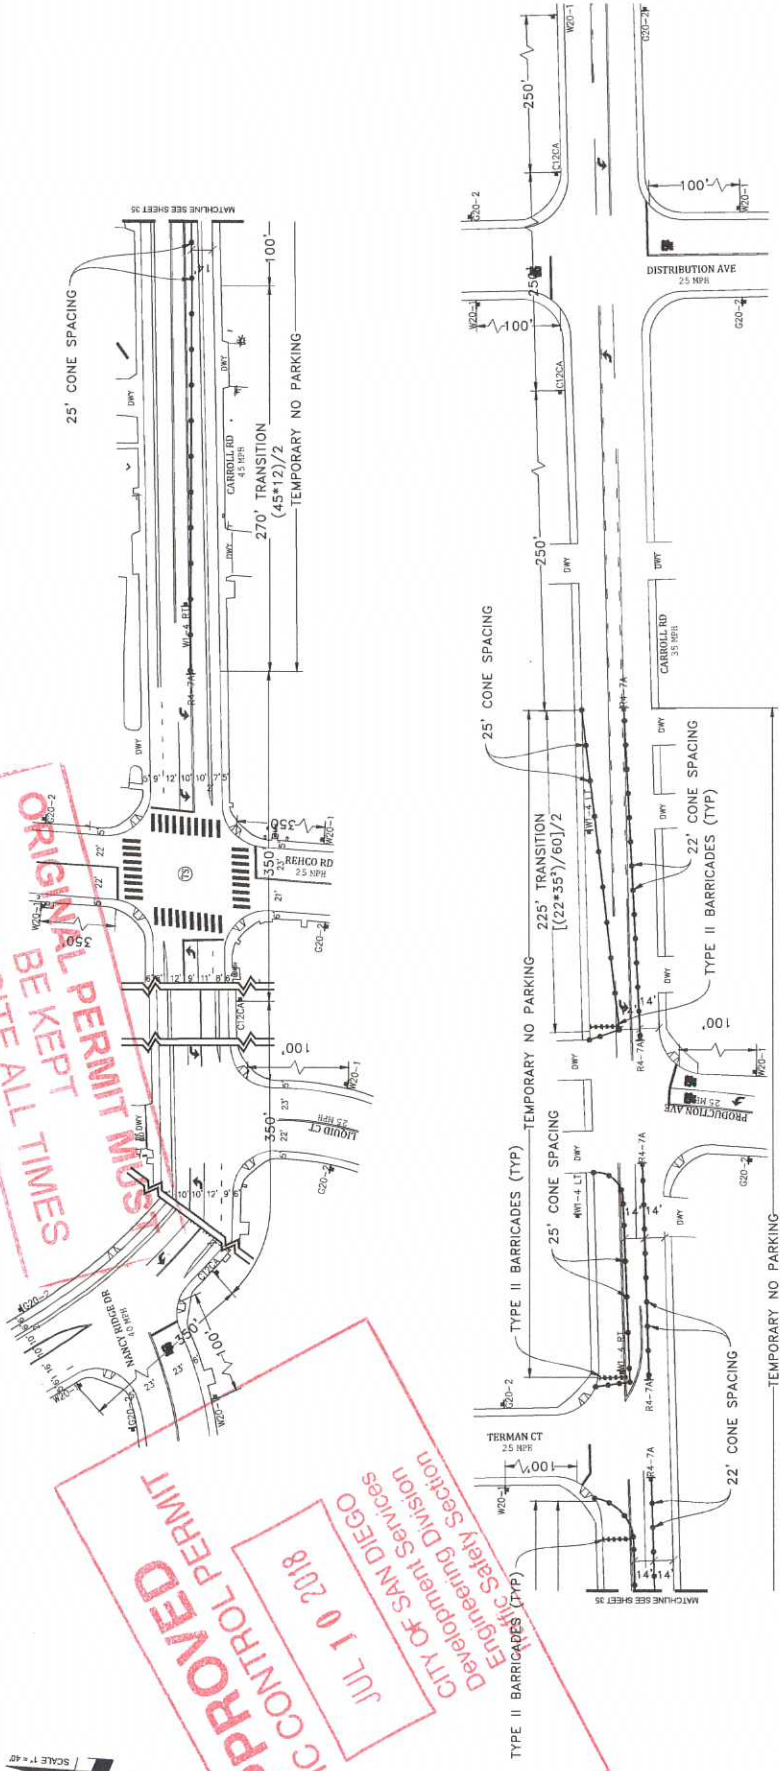

NOTE: FLAGGERS WILL PROVIDE ACCESS TO DRIVEWAYS AT ALL TIMES.
NOTE: FLAGGERS WILL SAFELY GUIDE PEDESTRIANS THROUGH WORK AREA.
NOTE: CONTRACTOR WILL PROVIDE ALL NECESSARY ACCESS AND EGRESS AT ALL TIMES.
NOTE: 18" X 24" STEEL PLATES AHEAD SIGNS WILL REMAIN IN PLACE FOR DURATION OF WORK.

BEHIND FLAGGER ACCESS
FLAGGER
FLAGGER
NOTE: DRIVEWAY ACCESS WILL BE SPLIT TO PROVIDE ACCESS

NOTE: CONTRACTOR WILL COORDINATE ALL WORK WITH FIRE STATION PRIOR TO START OF WORK.
NOTE: CONTRACTOR WILL COORDINATE ALL WORK WITH TRANSIT DEPARTMENT 5 DAYS PRIOR TO START OF WORK.
NOTE: CONTRACTOR WILL COORDINATE ALL WORK WITH BUSINESSES PRIOR TO START OF WORK AND NOT CONFLICT WITH EXISTING TRAFFIC CONTROL.

NOTE: CONTRACTOR WILL COORDINATE ALL WORK WITH RESIDENTS PRIOR TO START OF WORK.
NOTE: CONTRACTOR WILL COORDINATE ALL WORK WITH BUSINESSES PRIOR TO START OF WORK.



BE CONTRACT SITES BE MARKED, OTHER FLAGGERS USE ONLY COMMUNICATOR. FLAGGER WILL ASSIST WITH BICYCLE/VEHICLE TRAFFIC.

WORK HOURS: _____ TO _____


LEGEND
SIGN
SIGNAL
TRAFFIC CONES / DELINEATOR
BARRICADE
FLAGGER
FLASHING ARROW SIGN
WORK ZONE
BUS STOP

**NIGHT WORK ONLY
PHASE 27 (CONT)**

DATE: Mar. 15, 2017
DESIGNED BY:
Clint Jones

PROJECT NAME: TL23071 - SYCAMORE CANYON SUBSTATION TO PENASQUITOS - 230 KV UNDERGROUND
AIRX JOB#: X160218
TYPE OF WORK: TRENCHING / CONDUIT
MISCELLANEOUS:
THOMAS GRID# -
DRAWN FOR: CITY OF SAN DIEGO

UTILITY SURVEYORS, INC.
AIRX
Gail McMorrin
President

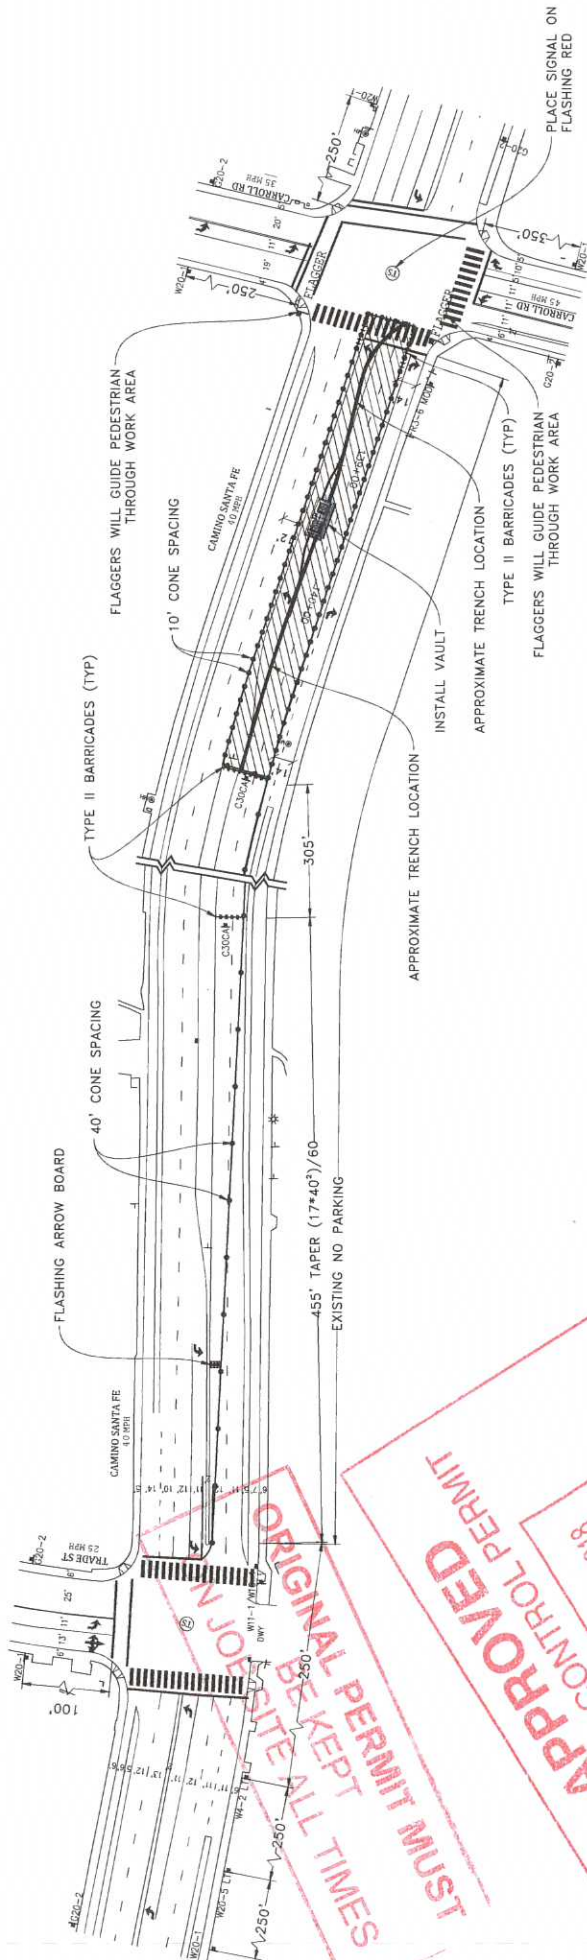

NOTE: CONTRACTOR WILL COORDINATE ALL WORK WITH RESIDENTS PRIOR TO START OF WORK.

NOTE: CONTRACTOR WILL COORDINATE ALL WORK WITH BUSINESSES PRIOR TO START OF WORK.

NOTE: CONTRACTOR WILL COORDINATE ALL WORK WITH FIRE STATION PRIOR TO START OF WORK.

NOTE: CONTRACTOR WILL COORDINATE ALL WORK WITH EXISTING PROJECTS AND NOT CONFLICT WITH EXISTING TRAFFIC CONTROL.


UTILITY SURVEYORS, INC.
AIRX

Gail McMorrin
 President

NIGHT WORK ONLY PHASE 28



- LEGEND
- SIGN
- SIGNAL
- TRAFFIC CONES / DELINEATOR
- BARRICADE
- FLAGGER
- FLASHING ARROW SIGN
- WORK ZONE
- BUS STOP

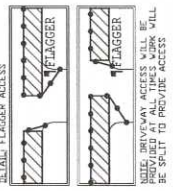

NOTE: FLAGGERS WILL PROVIDE ACCESS TO DRIVEWAYS AT ALL TIMES.

NOTE: FLAGGERS WILL SAFELY GUIDE PEDESTRIANS THROUGH WORK AREA.

NOTE: CONTRACTOR WILL ALLOW FIRE STATION INGRESS AND EGRESS AT ALL TIMES.

NOTE: ALL TRAFFIC SIGNALS WILL REMAIN IN PLACE FOR DURATION OF WORK.

DATE: Mar. 15, 2017
 DESIGNED BY:
 Clint Jones

PROJECT NAME: TL23071 - SYCAMORE CANYON SUBSTATION TO PENASQUITOS - 230 KV UNDERGROUND

AIRX JOB#: X160218

TYPE OF WORK: TRENCHING / CONDUIT

MISCELLANEOUS: THOMAS GRID# - DRAWN FOR: CITY OF SAN DIEGO

DATE: Mar. 15, 2017
 DESIGNED BY:
 Clint Jones

PROJECT NAME: TL23071 - SYCAMORE CANYON SUBSTATION TO PENASQUITOS - 230 KV UNDERGROUND


AIRX JOB#: X160218

TYPE OF WORK: TRENCHING / CONDUIT

MISCELLANEOUS: THOMAS GRID# - DRAWN FOR: CITY OF SAN DIEGO

MUST BE KEPT AT ALL TIMES
 APPROVED
 TRAFFIC CONTROL PERMIT
 JUL 10 2018
 CITY OF SAN DIEGO
 Engineering Services
 Traffic Safety Section

SHEET 037 OF 148

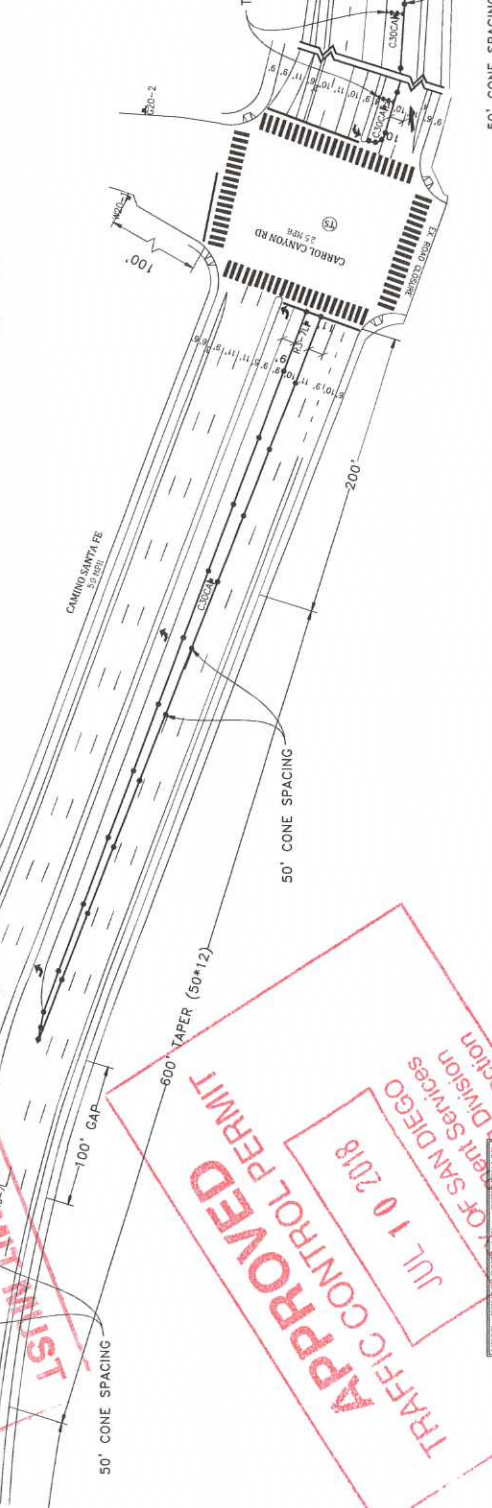

APPROVED
 TRAFFIC CONTROL PERMIT
 JUL 10 2018

 FLASHING ARROW BOARD


NOTE: CONTRACTOR WILL COORDINATE ALL WORK WITH RESIDENTS PRIOR TO START OF WORK.
 NOTE: CONTRACTOR WILL COORDINATE ALL WORK WITH BUSINESSES PRIOR TO START OF WORK.
 NOTE: CONTRACTOR WILL COORDINATE ALL WORK WITH TRANSIT AGENCIES PRIOR TO START OF WORK.
 NOTE: CONTRACTOR WILL COORDINATE ALL WORK WITH EXISTING PROJECTS THAT MAY BE AFFECTED BY THIS PROJECT.

- LEGEND**
- SIGN
 - SIGNAL
 - TRAFFIC CONES / DELINEATOR
 - BARRICADE
 - FLAGGER
 - FLASHING ARROW SIGN
 - WORK ZONE
 - BUS STOP
- NOTE: FLAGGERS WILL PROVIDE ACCESS TO DRIVEWAYS AT ALL TIMES.
 NOTE: FLAGGERS WILL SAFELY GUIDE PEDESTRIANS THROUGH WORK AREA.
 NOTE: CONTRACTOR WILL ALLOW FIRE STATION INGRESS AND EGRESS AT ALL TIMES.
 NOTE: WE-24 STEEL PLATES WILL BE PLACED IN POSITION TO PLACE FOR DURATION OF WORK.
- LOCAL FLAGGER ACCESS
 FLAGGER
 FLAGGER
 NOTE: BRIDGEWAY ACCESS WILL BE SPLIT TO PROVIDE ACCESS.

SEE SHEET 28 FOR WORK ZONE DETAILS.
 FLAGGERS TO USE 2-WAY COMMUNICATION.
 FLAGGER WILL ASSESS WITH BIKE/VEHICLE TRAFFIC.

NIGHT WORK ONLY
 PHASE 29 (CONT)

<p style="font-size: 10pt;"> AIRX UTILITY SURVEYORS, INC. 2504 EAST EL NORTE AVENUE, SUITE C ESCOBAR, CA 92027 PHONE: (760) 492-5347 CELL: (760) 418-3788 </p>	<p> PROJECT NAME: TL23071 - SYCAMORE CANYON SUBSTATION TO PENASQUITOS - 230 KV UNDERGROUND AIRX JOB#: X160218 THOMAS GRID#: - TYPE OF WORK: TRENCHING / CONDUIT MISC/POTHOLE#: </p>	<p> DATE: Mar. 15, 2017 DESIGNED BY: Clint Jones DRAWN FOR: CITY OF SAN DIEGO SHEET 039 OF 148 </p>
--	--	--

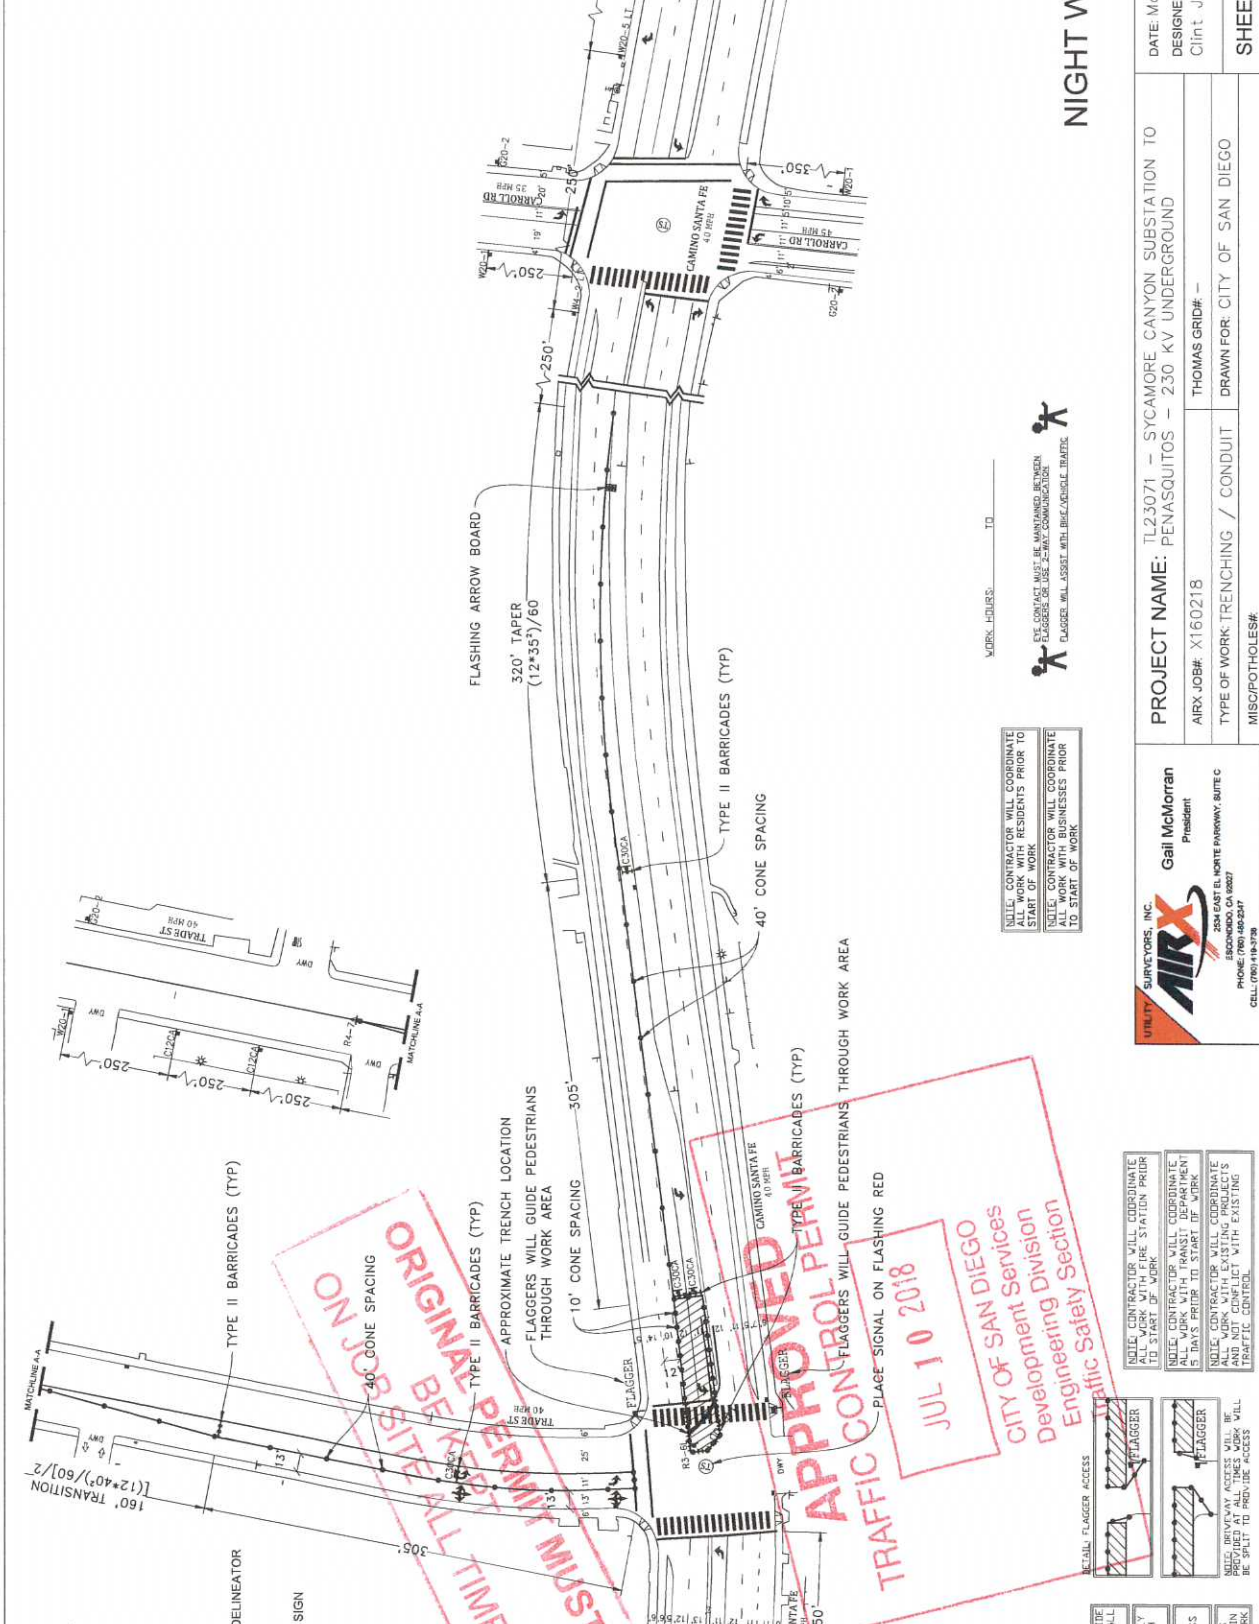

SCALE 1" = 40'

- LEGEND**
- SIGN
 - TRAFFIC CONES / DELINEATOR
 - BARRICADE
 - FLAGGER
 - FLASHING ARROW SIGN
 - WORK ZONE
 - BUS STOP

ORIGINAL PERMIT MUST
ON JOB SITE ALL TIMES

APPROVED PERMIT
TRAFFIC CONTROL PERMITS
JUL 10 2018
CITY OF SAN DIEGO
Development Services
Engineering Division
Traffic Safety Section

NOTE: FLAGGERS WILL PROVIDE ACCESS TO DRIVEWAYS AT ALL TIMES

NOTE: FLAGGERS WILL SAFELY GUIDE PEDESTRIANS THROUGH WORK AREA

NOTE: CONTRACTOR WILL ALLOW FIRE STATION INGRESS AND EGRESS AT ALL TIMES

NOTE: 48" x 24" STEEL PLATES WILL BE REMOVED AT ALL TIMES WORK IS COMPLETED AT ALL TIMES WORK WILL BE SPLIT TO PROVIDE ACCESS

RETAIL FLAGGER ACCESS

NOTE: CONTRACTOR WILL COORDINATE ALL WORK WITH FIRE STATION PRIOR TO START OF WORK

NOTE: CONTRACTOR WILL COORDINATE ALL WORK WITH BUSINESS PRIOR TO START OF WORK

NOTE: CONTRACTOR WILL COORDINATE ALL WORK WITH EXISTING PRODUCT'S AND NOT CONFLICT WITH EXISTING TRAFFIC CONTROL

ALL CONTRACTOR WILL COORDINATE ALL WORK WITH BUSINESS PRIOR TO START OF WORK

NOTE: CONTRACTOR WILL COORDINATE ALL WORK WITH BUSINESSES PRIOR TO START OF WORK

WORK HOURS: _____ TO _____

EYE CONTACT MUST BE MAINTAINED BETWEEN FLAGGERS OR USE 2-WAY COMMUNICATIONS

FLAGGER WILL ASSIST WITH REVERSIBLE TRAFFIC

NIGHT WORK ONLY PHASE 30

DATE: Mar. 15, 2017
DESIGNED BY:
Clint Jones

PROJECT NAME: TL23071 - SYCAMORE CANYON SUBSTATION TO PENASQUITOS - 230 KV UNDERGROUND

ARX JOB#: X160218

THOMAS GRID# -

TYPE OF WORK: TRENCHING / CONDUIT

MISC/POTHOLES:

DRAWN FOR: CITY OF SAN DIEGO

UTILITY SURVEYORS, INC.

ARX


Gail McMoran
President

PHONE: (760) 480-2347
CELL: (760) 418-3788

SHEET 040 OF 148




SCALE 1" = 40'

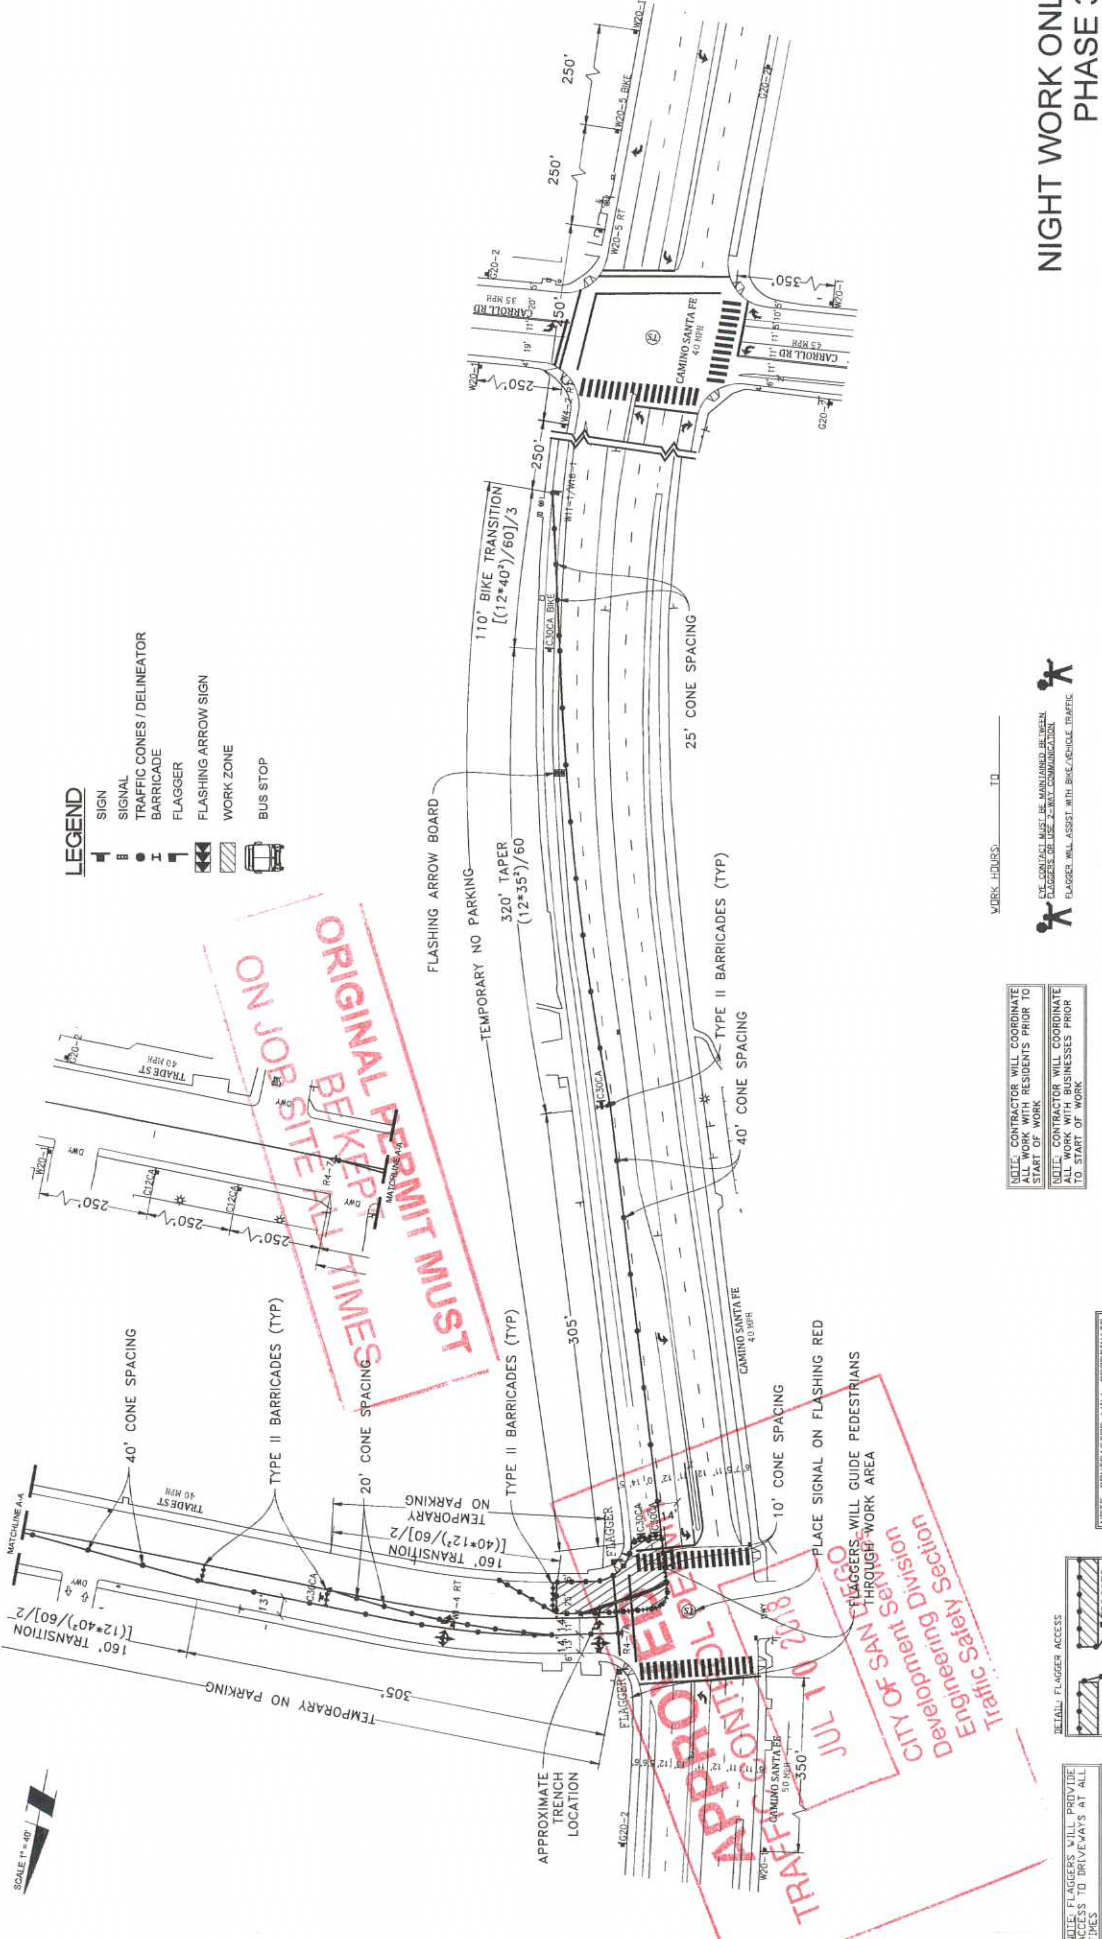

- LEGEND**
- SIGN
 - SIGNAL
 - TRAFFIC CONES / DELINEATOR
 - BARRICADE
 - FLAGGER
 - FLASHING ARROW SIGN
 - WORK ZONE
 - BUS STOP

NOTE: CONTRACTORS WILL COORDINATE ALL WORK WITH RESIDENTS PRIOR TO START OF WORK
 NOTE: CONTRACTOR WILL COORDINATE ALL WORK WITH BUSINESSES PRIOR TO START OF WORK

NOTE: CONTRACTORS WILL COORDINATE ALL WORK WITH FIRE STATION PRIOR TO START OF WORK
 NOTE: CONTRACTOR WILL COORDINATE ALL WORK WITH EXISTING PROJECTS PRIOR TO START OF WORK

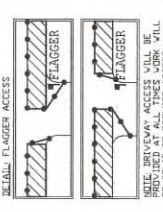

NOTE: FLAGGERS WILL PROVIDE ACCESS TO DRIVEWAYS AT ALL TIMES
 NOTE: FLAGGERS WILL SAFELY ALLOW PEDESTRIANS THROUGH WORK AREA
 NOTE: CONTRACTOR WILL ALLOW FIRE STATION INGRESS AND EGRESS AT ALL TIMES
 NOTE: V8-24 (STEEL PLATES) SHALL BE USED TO PROTECT DRIVEWAY FROM DAMAGE
 NOTE: DRIVEWAY ACCESS WILL BE PROVIDED TO PROVIDE ACCESS TO ALL TIMES





WORK HOURS: _____ TO _____



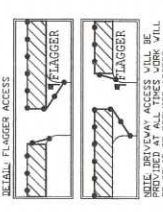


**NIGHT WORK ONLY
 PHASE 31**

DATE: Mar. 15, 2017
 DESIGNED BY:
 Clint Jones

PROJECT NAME: SYCAMORE CANYON SUBSTATION TO PENASQUITOS - 230 KV UNDERGROUND
 AIRX JOB#: X160218
 TYPE OF WORK: TRENCHING / CONDUIT
 MISC/POTHOLES#:

AIRX
 UTILITY SURVEYORS, INC.
 Gail McMorrin
 President
 10000 CASH VALLEY PARKWAY, SUITE C
 SAN DIEGO, CA 92121
 PHONE: (619) 455-2347
 CELL: (619) 418-3738

PROJECT NAME: SYCAMORE CANYON SUBSTATION TO PENASQUITOS - 230 KV UNDERGROUND
 AIRX JOB#: X160218
 TYPE OF WORK: TRENCHING / CONDUIT
 MISC/POTHOLES#: