

Traffic Control Permit (TCP) Multiple Location List

(Franchise Utility Company Only - May Not Be submitted By Contractor)

City Use Only
Authorized # _____
By Felipe Arango/RJS
Yes No _____
Date Reviewed 5/31/17

- TYPE OF WORK**
- 1 = Lane Closure
 - 2 = Street Closure
 - 3 = Sidewalk Closure
 - 4 = Alley Closure
 - 5 = Parking Lane
 - 6 = Detour
 - 7 = Trenching
 - 8 = Flagging

APPROVED
TRAFFIC CONTROL PERMIT
MAY 31 2017
CITY OF SAN DIEGO
Development Services
Engineering Division
Traffic Safety Section

**ORIGINAL PERMIT MUST
ON JOB SITE ALL TIMES**

To: City of San Diego, Traffic Permit Section Date: 5/30/2017
From: (Company): _____
Contact Person: Rod Nelson
Phone No.: 619-778-2405
Fax: _____
TCP No. _____

Location	From	To	Start Date *	End Date *	Work Hours **	Thomas Bros.	Type of Work
Trade Street	Camino Santa Fe Street	End of Trade Street	6/11/17	6/30/17	9:00PM - 5:00AM	1208-J7, 1209-A7	1,5,7,8
Carroll Way	Trade Street	Carroll Road	6/11/17	6/30/17	9:00PM - 5:00AM	1209-A7	8
Kenmar Drive	Trade Street	Formula Place	6/11/17	6/30/17	9:00PM - 5:00AM	1209-A7	8
Trade Place	Trade Street	Arjons Drive	6/11/17	6/30/17	9:00PM - 5:00AM	1209-A6, A7	1,5,7,8
Silverton Ave	Trade Place	Mira Este Ct	6/11/17	6/30/17	9:00PM - 5:00AM	1209-A7, B7	8
Dunbrook Road	Trade Place	Arjons Drive	6/11/17	6/30/17	9:00PM - 5:00AM	1209-A6, B6	8
Arjons Drive	Trade Place	Dowdy Drive	6/11/17	6/30/17	9:00PM - 5:00AM	1209-A6, B6, C6	1,5,7,8
Dowdy Drive	Arjons Drive	Stromesa Ct	6/11/17	6/30/17	9:00PM - 5:00AM	1209-B6	8


Comments: Trenching crew - Phases 32 -50 only; Night work hours 9pm-5am (Sunday night through Thursday night)
Must be submitted a minimum of 2 working days prior to start of work. All columns must be filled out for proper authorization
Fax or mail to: City of San Diego • Traffic Control Permit Section • 1222 First Avenue, MS 501 • San Diego, CA 92101. Fax (619) 446-5489 Office (619) 446-5150
* Work Days: Monday Through Friday ** Work Hours : 8:30 AM - 3:30PM. Unless other hours are preapproved)
No Work on Saturdays, Sundays, or Holidays Unless Approved and Noted In Comments
Minimum of 5 working days required for construction work which affects traffic signal e-mail info to: dmattre@sandiego.gov

ATTENTION UTILITY COMPANY

Special Inspection Fees May Be Applied By City of San Diego For Any Night or Weekend Work.

*Signal on Blash Camino Santa Fe & Trade St


SCALE 1" = 40'

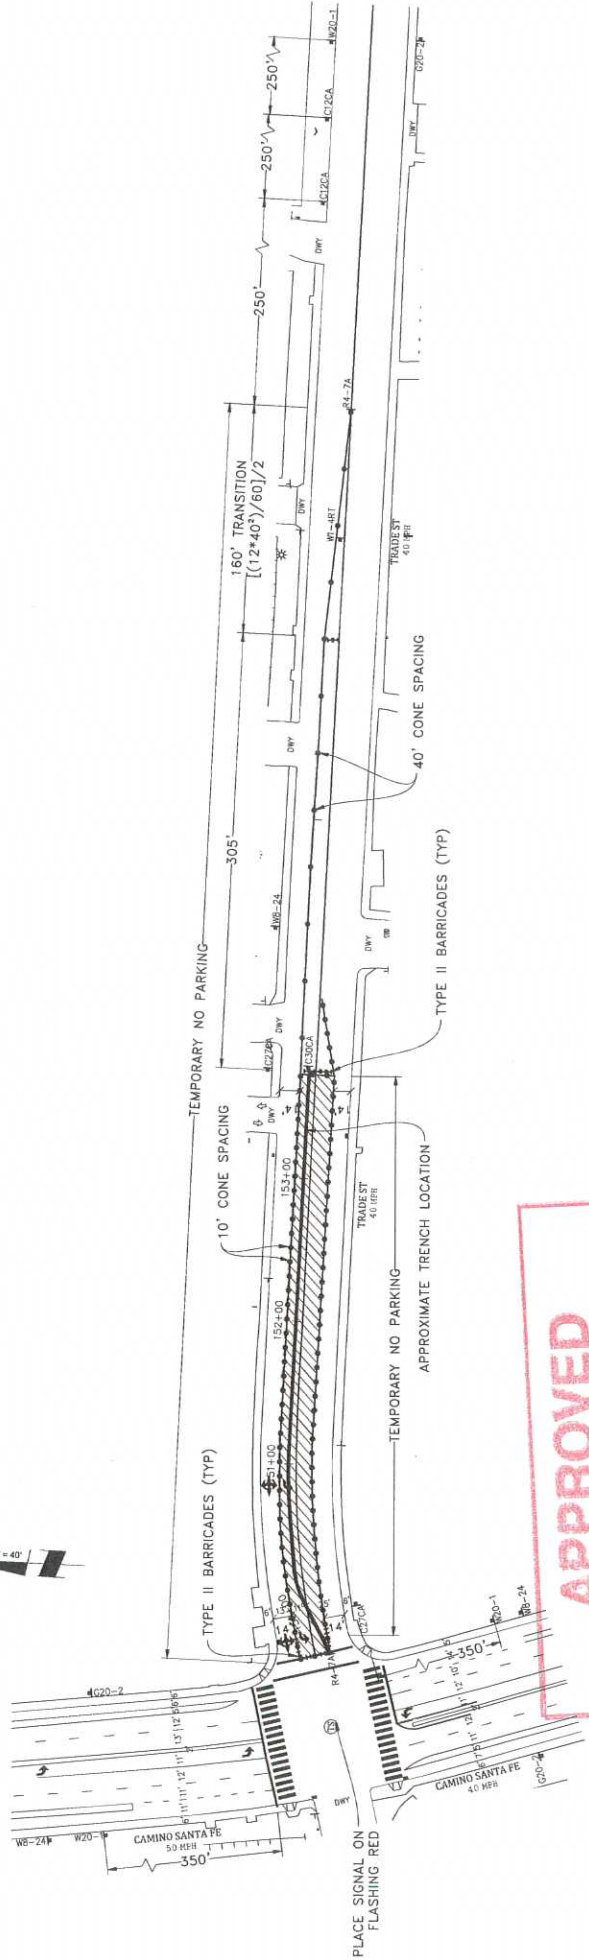

APPROVED
TRAFFIC CONTROL PERMIT
MAY 31 2017
CITY OF SAN DIEGO
Development Services
Engineering Division
Traffic Safety Section

ORIGINAL PERMIT MUST
BE KEPT
ON JOB SITE ALL TIMES

- LEGEND**
- 1 SIGNAL
 - 2 TRAFFIC CONES / DELINEATOR
 - 3 BARRICADE
 - 4 FLAGGER
 - 5 FLASHING ARROW SIGN
 - 6 WORK ZONE
 - 7 BUS STOP

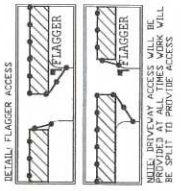

NOTE: FLAGGERS WILL PROVIDE ACCESS TO DRIVEWAYS AT ALL TIMES.
 NOTE: FLAGGERS WILL SAFELY GUIDE PEDESTRIANS THROUGH WORK AREA.
 NOTE: CONTRACTOR WILL PROVIDE AND EGRESS AT ALL TIMES.
 NOTE: WP-24 (SEE PLATES AHEAD) SIGNS WILL REMAIN IN PLACE FOR DURATION OF WORK.

NOTE: CONTRACTOR WILL COORDINATE ALL WORK WITH FUEL STATION PRIOR TO START OF WORK.
 NOTE: CONTRACTOR WILL COORDINATE ALL WORK WITH TRANSIT DEPARTMENT 5 DAYS PRIOR TO START OF WORK.
 NOTE: CONTRACTOR WILL COORDINATE ALL WORK WITH BUSINESSES PRIOR TO START OF WORK.

NOTE: CONTRACTOR WILL COORDINATE ALL WORK WITH RESIDENTS PRIOR TO START OF WORK.
 NOTE: CONTRACTOR WILL COORDINATE ALL WORK WITH BUSINESSES PRIOR TO START OF WORK.

WORK HOURS: _____ TO _____




NIGHT WORK ONLY
PHASE 32


DATE: Mar. 15, 2017
 DESIGNED BY:
 Clint Jones

PROJECT NAME: TL23071 - SYCAMORE CANYON SUBSTATION TO PENASQUITOS - 230 KV UNDERGROUND
 AIRX JOB#: X160218
 TYPE OF WORK: TRENCHING / CONDUIT
 MISC POPTHOLE#: _____

AIRX SURVEYORS, INC.
Caill McMoran
 President
 154 EAST EL NORTE PARKWAY, SUITE C
 ESCONDIDO, CA 92027
 PHONE: (760) 940-2347
 CELL: (760) 949-5028

THOMAS GRID# -
 DRAWN FOR: CITY OF SAN DIEGO


SCALE 1" = 40'

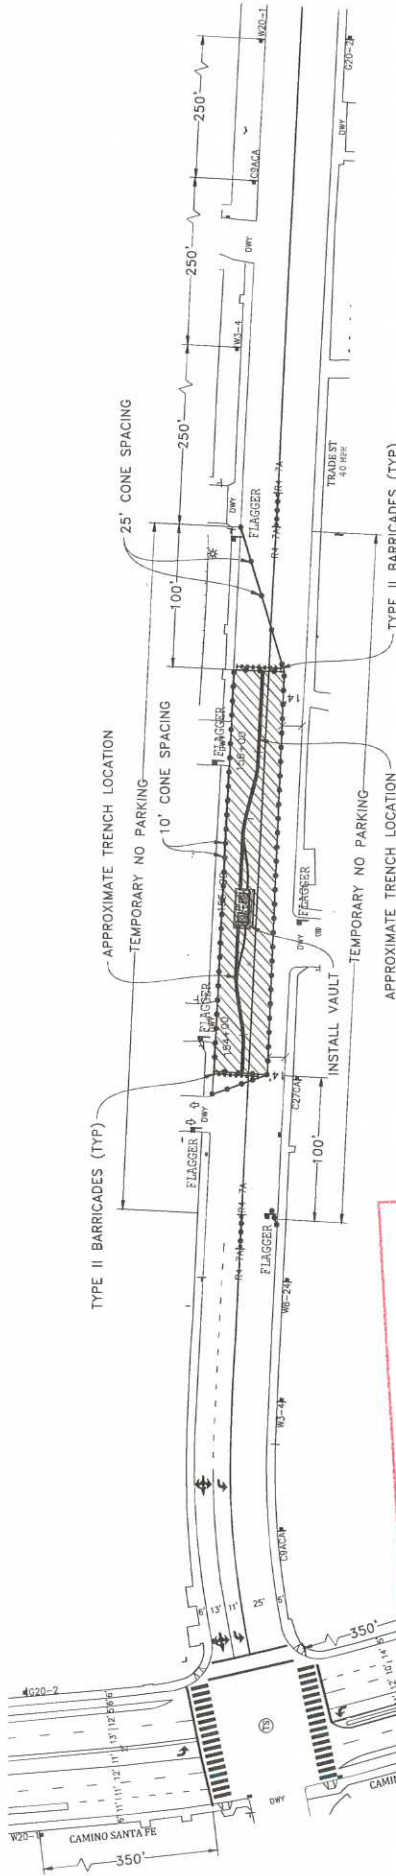

APPROVED
TRAFFIC CONTROL PERMIT
MAY 31 2017
CITY OF SAN DIEGO
Development Services
Engineering Division
Traffic Safety Section

ORIGINAL PERMIT MUST
BE KEPT
ON JOB SITE ALL TIMES

- LEGEND**
- SIGN
 - TRAFFIC CONES / DELINEATOR
 - BARRICADE
 - FLAGGER
 - FLASHING ARROW SIGN
 - WORK ZONE
 - BUS STOP

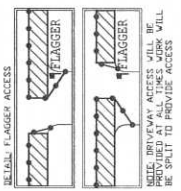

NOTE: FLAGGERS WILL PROVIDE ACCESS TO DRIVEWAYS AT ALL TIMES


NOTE: CONTRACTOR WILL ALLOW FIRE STATION INGRESS AND EGRESS AT ALL TIMES

NOTE: WB-2A STEEL PLATES AHEAD SIGNS WILL REMAIN IN PLACE. BARRICADES WILL BE

NOTE: CONTRACTOR WILL COORDINATE ALL WORK WITH THE STATION PRIOR TO START OF WORK

NOTE: CONTRACTOR WILL COORDINATE ALL WORK WITH TRANSIT DEPARTMENT 5 DAYS PRIOR TO START OF WORK

NOTE: CONTRACTOR WILL COORDINATE ALL WORK WITH EXISTING PROJECTS AND EXISTING UTILITY WITH EXISTING TRAFFIC CONTROL

NOTE: CONTRACTOR WILL COORDINATE ALL WORK WITH RESIDENTS PRIOR TO START OF WORK

NOTE: CONTRACTOR WILL COORDINATE ALL BUSINESS PRIOR TO START OF WORK


WORK HOURS: _____ TO _____

NOTE: CONTRACTOR MUST BE MAINTAINED BETWEEN 6:00PM - 5:30AM - NIGHT WORK ONLY

FLAGGER WILL ASSIST WITH BARRICADE / TRAFFIC CONTROL

NIGHT WORK ONLY
PHASE 33

PROJECT NAME: TL23071 - SYCAMORE CANYON SUBSTATION TO PENASQUITOS - 230 KV UNDERGROUND AIRX JOB#: X160218 TYPE OF WORK: TRENCHING / CONDUIT MISC/POTHLES#:		DATE: Mar. 15, 2017 DESIGNED BY: Clint Jones THOMAS GRID#: - DRAWN FOR: CITY OF SAN DIEGO

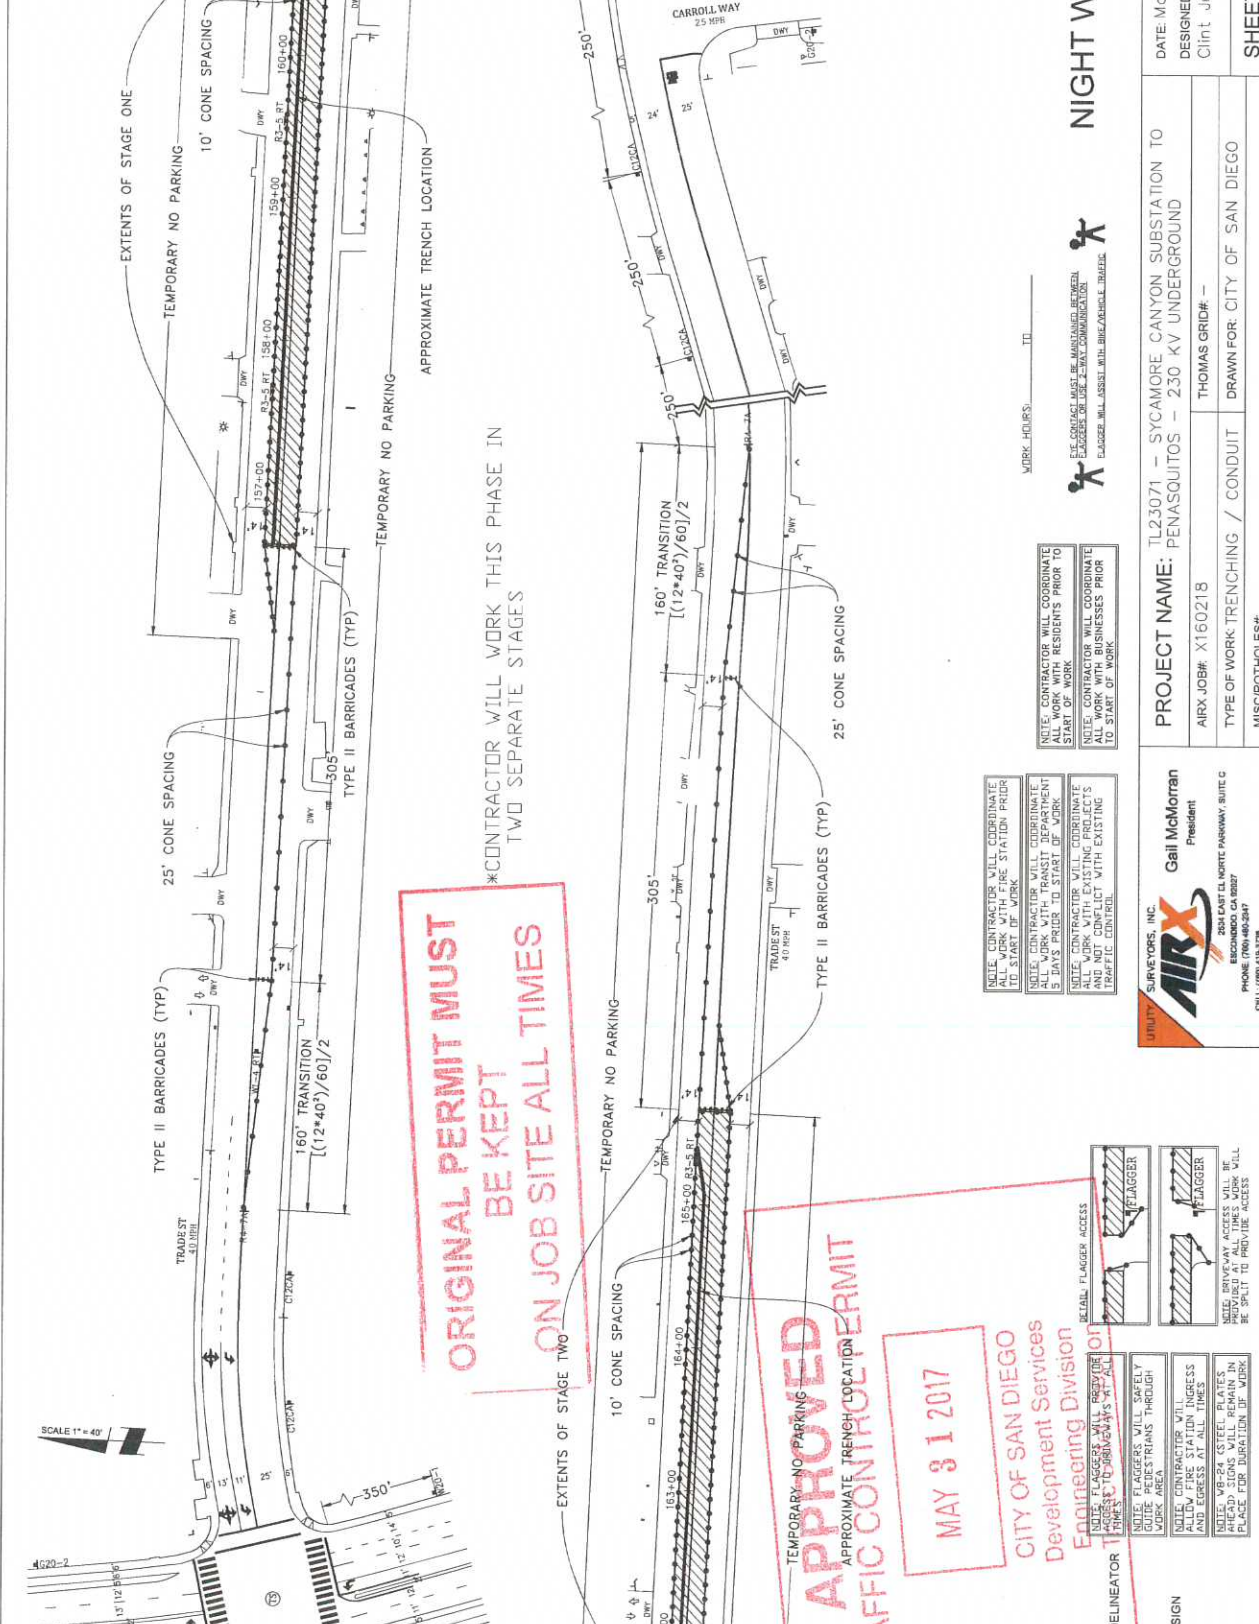

ORIGINAL PERMIT MUST BE KEPT ON JOB SITE ALL TIMES

APPROVED
TRAFFIC CONTROL PERMIT
MAY 31 2017
CITY OF SAN DIEGO
Development Services Engineering Division

LEGEND

[Symbol]	SIGN
[Symbol]	TRAFFIC CONES / DELINEATOR
[Symbol]	BARRICADE
[Symbol]	FLAGGER
[Symbol]	FLASHING ARROW SIGN
[Symbol]	WORK ZONE
[Symbol]	BUS STOP

NOTE: CONTRACTOR WILL COORDINATE ALL WORK WITH TRANSIT DEPARTMENT 5 DAYS PRIOR TO START OF WORK.

NOTE: CONTRACTOR WILL COORDINATE ALL WORK WITH BUSINESSES PRIOR TO START OF WORK.

NOTE: CONTRACTOR WILL COORDINATE ALL WORK WITH TRANSIT DEPARTMENT AND NOT CONFLICT WITH EXISTING TRAFFIC CONTROL.












NIGHT WORK ONLY
PHASE 34

DATE: Mar. 15, 2017
 DESIGNED BY: Clint Jones
 SHEET 044 OF 148


PROJECT NAME: TL23071 - SYCAMORE CANYON SUBSTATION TO PENASQUITOS - 230 KV UNDERGROUND
 AIRX JOB# X160218
 TYPE OF WORK: TRENCHING / CONDUIT
 MISC: POTHOLES#

AIRX SURVEYORS, INC.
 Gail McMoran, President




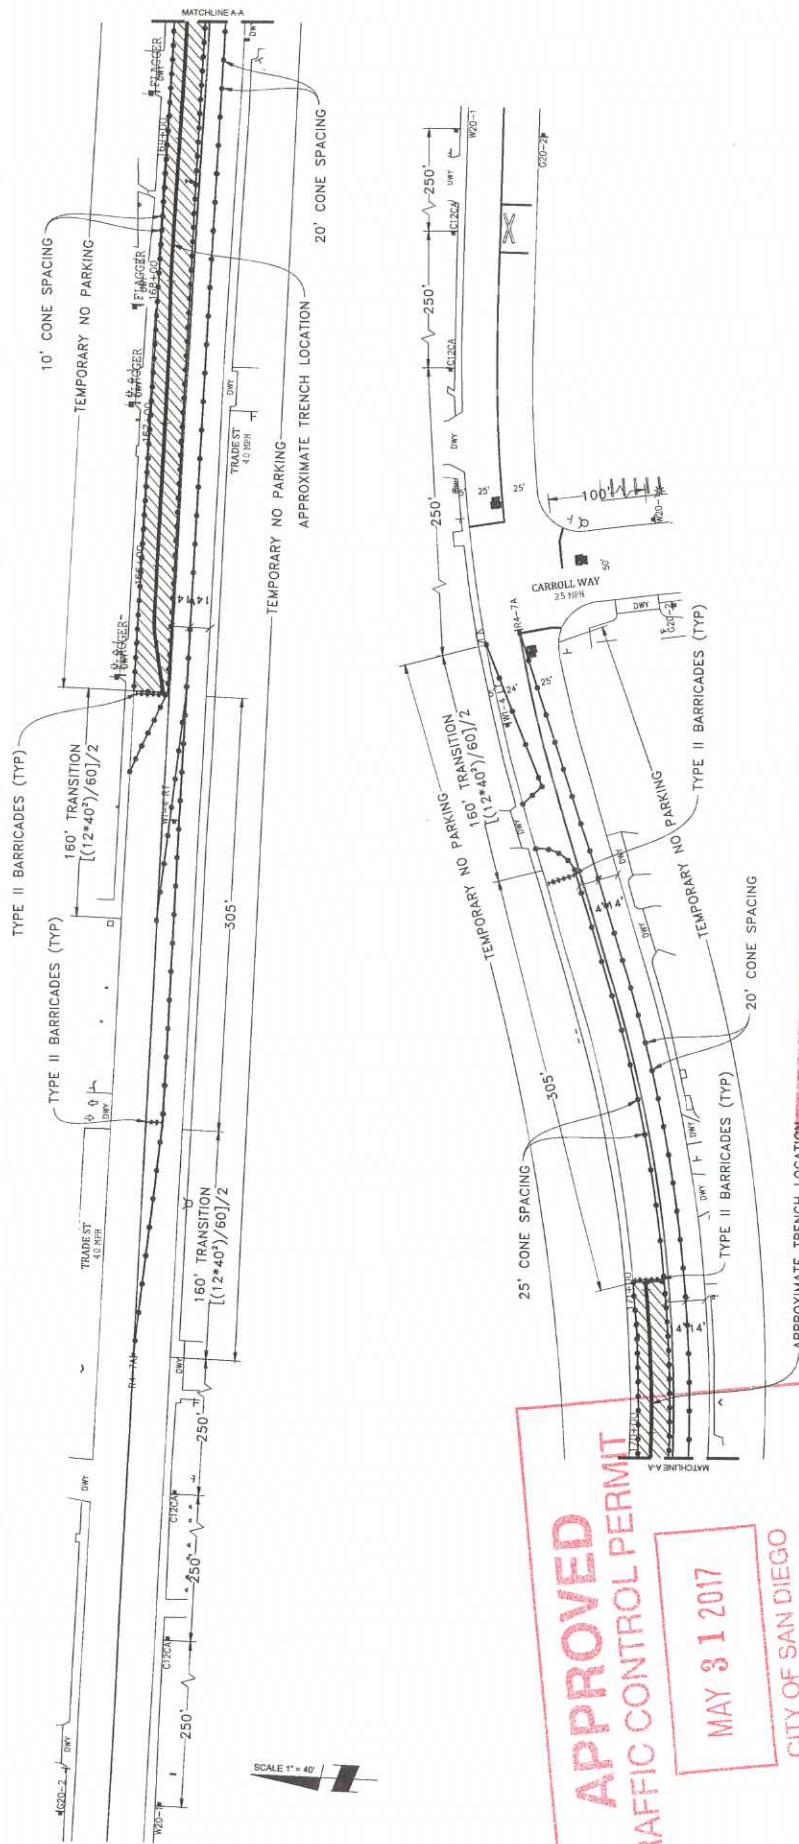

APPROVED
TRAFFIC CONTROL PERMIT
MAY 31 2017
 CITY OF SAN DIEGO
 Development Services
 Engineering Division
 Traffic Safety Section

**ORIGINAL PERMIT MUST
 BE KEPT
 ON JOB SITE ALL TIMES**


- LEGEND**
- SIGN
 - TRAFFIC CONES / DELINEATOR
 - BARRICADE
 - FLAGGER
 - FLASHING ARROW SIGN
 - WORK ZONE
 - BUS STOP

NOTE: FLAGGERS WILL PROVIDE ACCESS TO DRIVEWAYS AT ALL TIMES

NOTE: FLAGGERS WILL SAFELY WORK AREAS THROUGH DRIVEWAYS

NOTE: CONTRACTOR WILL ALLOW FIRE STATION INGRESS AND EGRESS AT ALL TIMES


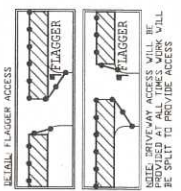

NOTE: CONTRACTOR WILL COORDINATE ALL WORK WITH TRANSIT DEPARTMENT 5 DAYS PRIOR TO START OF WORK

NOTE: CONTRACTOR WILL COORDINATE ALL WORK WITH EXISTING PROJECTS AND EXISTING TRAFFIC CONTROL

NOTE: CONTRACTOR WILL COORDINATE ALL WORK WITH RESIDENTS PRIOR TO START OF WORK

NOTE: CONTRACTOR WILL COORDINATE ALL WORK WITH BUSINESSES PRIOR TO START OF WORK

NOTE: CONTRACTOR MUST MAINTAIN MINIMUM 10' CLEARANCE BETWEEN ALL WORK AREAS AND EXISTING TRAFFIC

WORK HOURS: _____ TO _____



**NIGHT WORK ONLY
 PHASE 35**

PROJECT NAME: TL23071 - SYCAMORE CANYON SUBSTATION TO PENASQUITOS - 230 KV UNDERGROUND

DATE: Mar. 15, 2017

DESIGNED BY: Clint Jones

THOMAS GRID#: -


DRAWN FOR: CITY OF SAN DIEGO

MISCELLANEOUS#:

SHEET 045 OF 148

UNIFY SURVEYORS, INC.
Gail McMoran
 President
 ESCONDIDO, CA 92027
 PHONE: (760) 940-3871
 CELL: (760) 418-5282

SCALE 1" = 40'

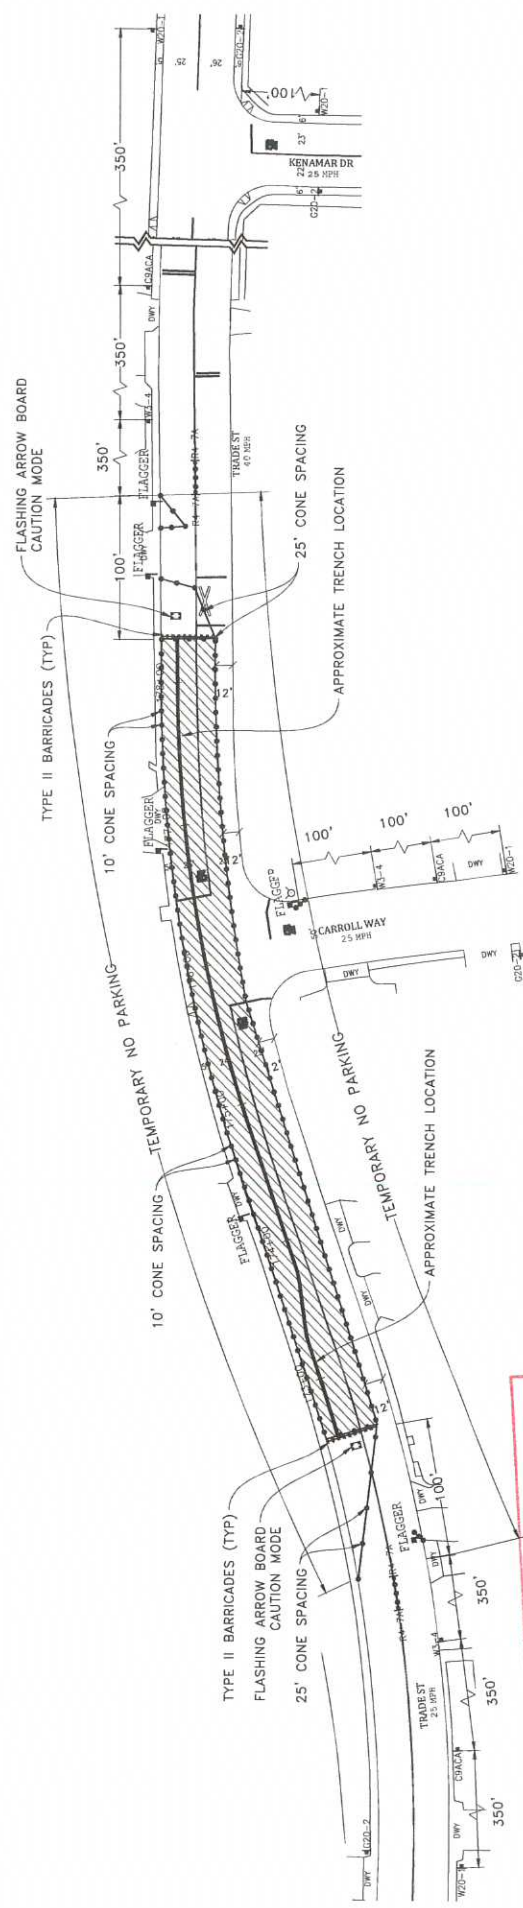

APPROVED
TRAFFIC CONTROL PERMIT
MAY 3 1 2017
CITY OF SAN DIEGO
 Development Services
 Engineering Division
 Traffic Safety Section

ORIGINAL PERMIT MUST
BE KEPT
ON JOB SITE ALL TIMES

- LEGEND**
- SIGN
 - B
 - TRAFFIC CONES / DELINEATOR
 - BARRICADE
 - FLAGGER
 - FLASHING ARROW SIGN
 - WORK ZONE
 - BUS STOP
- NOTE: FLAGGERS WILL PROVIDE ACCESS TO DRIVENAYS AT ALL TIMES
- NOTE: CONTRACTOR WILL ALLOW FIRE STATION INGRESS AND EGRESS AT ALL TIMES
- NOTE: W8-24 (STEEL) PLATES PLACED PRIOR TO REMOVAL IN PLACE FOR RESTORATION OF WORK
- RETAIL FLAGGER ACCESS
- NOTE: CONTRACTOR WILL COORDINATE ALL WORK WITH FIRE STATION PRIOR TO START OF WORK
- NOTE: CONTRACTOR WILL COORDINATE ALL WORK WITH TRANSIT DEPARTMENT 5 DAYS PRIOR TO START OF WORK
- NOTE: CONTRACTOR WILL COORDINATE AND NOT CONFLICT WITH EXISTING TRAFFIC CONTROL
- NOTE: CONTRACTOR WILL COORDINATE ALL WORK WITH RESIDENTS PRIOR TO START OF WORK
- NOTE: CONTRACTOR WILL COORDINATE ALL WORK WITH BUSINESSES PRIOR TO START OF WORK

NOTE: CONTRACTOR WILL COORDINATE ALL WORK WITH FIRE STATION PRIOR TO START OF WORK

NOTE: CONTRACTOR WILL COORDINATE ALL WORK WITH TRANSIT DEPARTMENT 5 DAYS PRIOR TO START OF WORK

NOTE: CONTRACTOR WILL COORDINATE AND NOT CONFLICT WITH EXISTING TRAFFIC CONTROL

NOTE: CONTRACTOR WILL COORDINATE ALL WORK WITH RESIDENTS PRIOR TO START OF WORK

NOTE: CONTRACTOR WILL COORDINATE ALL WORK WITH BUSINESSES PRIOR TO START OF WORK

WORK HOUR: _____ TO _____





NIGHT WORK ONLY
PHASE 36

PROJECT NAME: TL23071 - SYCAMORE CANYON SUBSTATION TO PENASQUITOS - 230 KV UNDERGROUND PROJECT JOB#: X160218 TYPE OF WORK: TRENCHING / CONDUIT MISC/POTHOLE#:		DATE: Mar. 15, 2017 DESIGNED BY: Clint Jones THOMAS GRID# - DRAWN FOR: CITY OF SAN DIEGO
AIRX Gail McMorrin President 2534 EAST CLARKE PARKWAY, SUITE C ESCOBEDO, CA 92027 PHONE: (760) 418-2247 CELL: (760) 418-2228		AIRX SURVEYORS, INC.

SCALE 1" = 40'

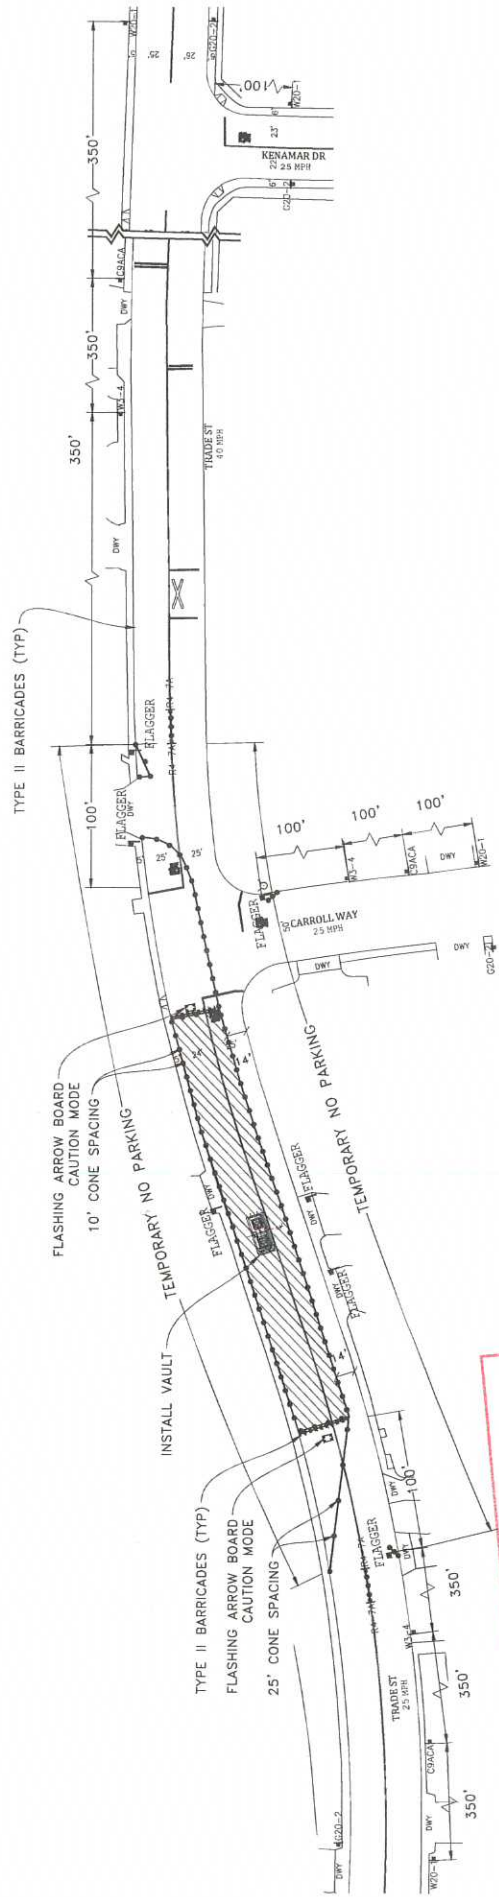


APPROVED
TRAFFIC CONTROL PERMIT

MAY 31 2017

 CITY OF SAN DIEGO
 Development Services
 Engineering Division
 Traffic Safety Section

ORIGINAL PERMIT MUST
BE KEPT
ON JOB SITE ALL TIMES

- LEGEND**
- SIGN
 - SIGNAL
 - TRAFFIC CONES / DELINEATOR
 - BARRICADE
 - FLAGGER
 - FLASHING ARROW SIGN
 - WORK ZONE
 - BUS STOP

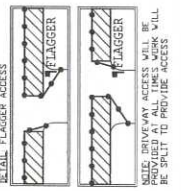

NOTE: FLAGGERS WILL PROVIDE ACCESS TO DRIVEWAYS AT ALL TIMES.

NOTE: FLAGGERS WILL SAFELY GUIDE PEDESTRIANS THROUGH FLAGGER STATIONS WITH ALL FLASHERS ON AND ACCESS AT ALL TIMES.

NOTE: W8-24 STEEL PLATES AHEAD SIGNS WILL REMAIN IN PLACE FOR DURATION OF WORK.

NOTE: CONTRACTOR WILL COORDINATE ALL WORK WITH THE STATION PRIOR TO START OF WORK.

NOTE: CONTRACTOR WILL COORDINATE ALL WORK WITH TRANSIT DEPARTMENT 5 DAYS PRIOR TO START OF WORK.

NOTE: CONTRACTOR WILL COORDINATE ALL WORK WITH EXISTING PROJECTS TO AVOID INTERFERENCE WITH TRAFFIC CONTROL.

NOTE: CONTRACTOR WILL COORDINATE ALL WORK WITH RESIDENTS PRIOR TO START OF WORK.

NOTE: CONTRACTOR WILL COORDINATE ALL WORK WITH BUSINESSES PRIOR TO START OF WORK.




WORK HOURS: _____ TO _____

NIGHT WORK ONLY
PHASE 37

 AIRX Call McMoran President 2851 EAST EL NORTE PARKWAY, SUITE C ENCINITO, CA 92027 PHONE: (760) 460-0247 CELL: (760) 419-0228		PROJECT NAME: SYCAMORE CANYON SUBSTATION TO PENASQUITOS - 230 KV UNDERGROUND AIRX JOB#: X160218 TYPE OF WORK: TRENCHING / CONDUIT MISC/POTHOLE/S:	DATE: Mar. 15, 2017 DESIGNED BY: Clint Jones THOMAS GRID# - DRAWN FOR: CITY OF SAN DIEGO SHEET 047 OF 148
--	--	--	---


SCALE 1" = 40'

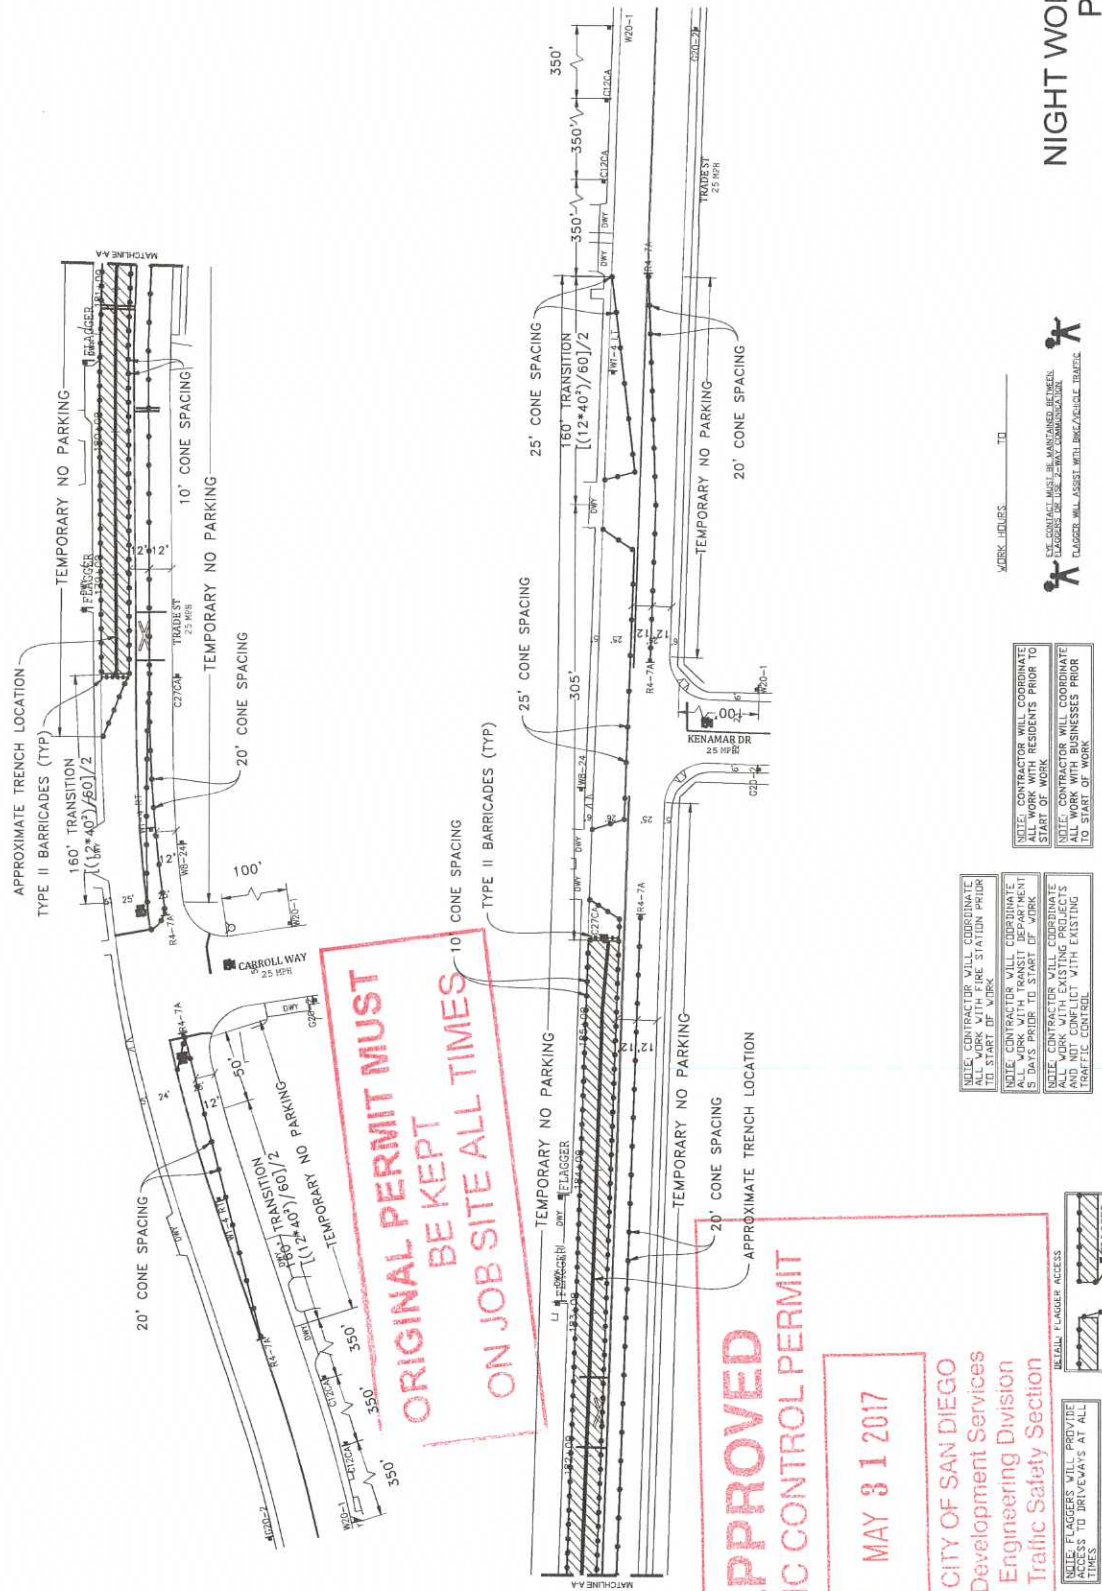

ORIGINAL PERMIT MUST BE KEPT ON JOB SITE ALL TIMES

APPROVED TRAFFIC CONTROL PERMIT
 MAY 31 2017
 CITY OF SAN DIEGO
 Development Services
 Engineering Division
 Traffic Safety Section

- LEGEND**
- SIGN
 - TRAFFIC CONES / DELINEATOR
 - BARRICADE
 - FLAGGER
 - FLASHING ARROW SIGN
 - WORK ZONE
 - BUS STOP

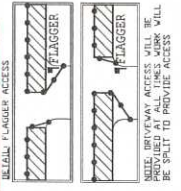

SOLE CONTRACTOR WILL PROVIDE ACCESS TO DRIVEWAYS AT ALL TIMES
 SOLE CONTRACTOR WILL PROVIDE ACCESS TO DRIVEWAYS THROUGH WORK AREA
 SOLE CONTRACTOR WILL ALLOW FIRE STATION INGRESS AND EGRESS AT ALL TIMES
 SOLE CONTRACTOR WILL PLACE FLAGGER FOR DURATION OF WORK

SOLE CONTRACTOR WILL COORDINATE ALL WORK WITH RESIDENTS PRIOR TO START OF WORK
 SOLE CONTRACTOR WILL COORDINATE ALL WORK WITH TRANSIT DEPARTMENT 5 DAYS PRIOR TO START OF WORK
 SOLE CONTRACTOR WILL COORDINATE ALL WORK WITH BUSINESSES PRIOR TO START OF WORK

SOLE CONTRACTOR WILL COORDINATE ALL WORK WITH RESIDENTS PRIOR TO START OF WORK
 SOLE CONTRACTOR WILL COORDINATE ALL WORK WITH BUSINESSES PRIOR TO START OF WORK



AIRX SURVEYORS, INC.
 Gail McMorrin
 President
 2554 EAST EL MORTO PARKWAY, SUITE C
 ESCONDIDO, CA 92027
 PHONE (760) 418-3287
 CELL (760) 418-3288


PROJECT NAME: TL23071 - SYCAMORE CANYON SUBSTATION TO PENASQUITOS - 230 KV UNDERGROUND
AIRX JOB#: X160218
THOMAS GRID#: -
TYPE OF WORK: TRENCHING / CONDUIT
DRAWN FOR: CITY OF SAN DIEGO
MISC/POTHOLE#:

DATE: Mar. 15, 2017
DESIGNED BY: Clint Jones
SHEET 048 OF 148

**NIGHT WORK ONLY
 PHASE 38**

MARK HOLES TO

SCALE 1" = 40'

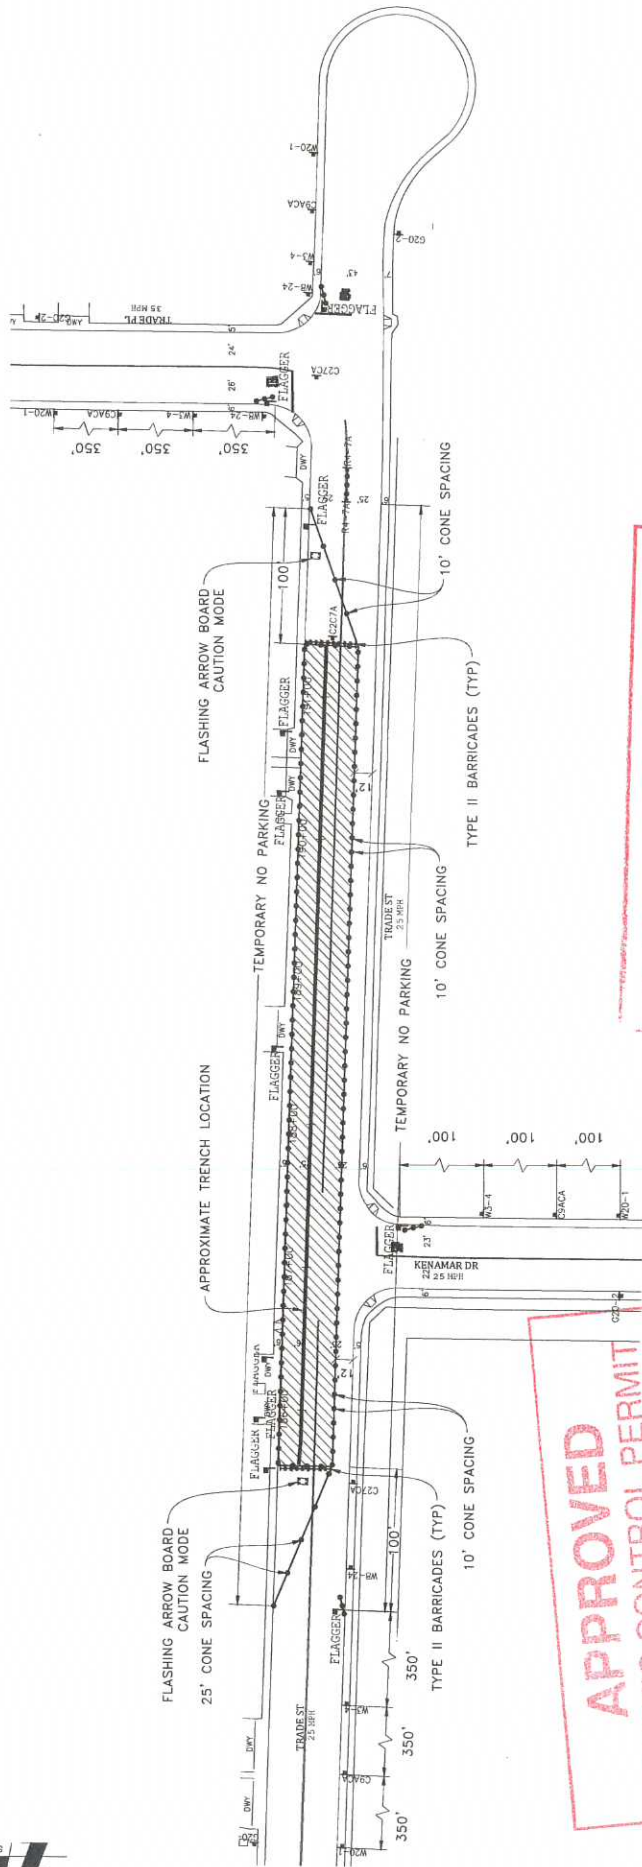

ORIGINAL PERMIT MUST BE KEPT ON JOB SITE ALL TIMES

APPROVED TRAFFIC CONTROL PERMIT
MAY 31 2017
 CITY OF SAN DIEGO
 Development Services
 Engineering Division
 Traffic Safety Section

NIGHT WORK ONLY
PHASE 39

DATE: Mar. 15, 2017
 DESIGNED BY: Clint Jones
 SHEET 049 OF 148

PROJECT NAME: TL23071 - SYCAMORE CANYON SUBSTATION TO PENASQUITOS - 230 KV UNDERGROUND
 AIRX JOB# X160218
 TYPE OF WORK: TRENCHING / CONDUIT
 DRAWN FOR: CITY OF SAN DIEGO
 MISC/POTHOLE:#

UTILITY SURVEYORS, INC.
AIRX
 Gail McMorrin
 President

LEGEND

- SIGN
- SIGNAL
- ▬ TRAFFIC CONES / DELINEATOR
- ▬ BARRICADE
- ▬ FLAGGER
- ▬ FLASHING ARROW SIGN
- ▬ WORK ZONE
- ▬ BUS STOP

REAR FLAGGER ACCESS

NOTE: FLAGGERS WILL PROVIDE ACCESS TO DRIVENATS AT ALL TIMES

NOTE: FLAGGERS WILL SAFETY FLAGGERS THROUGH WORK AREA

NOTE: CONTRACTOR WILL ALLOW FIRE STATION INGRESS AND EGRESS AT ALL TIMES

NOTE: WB-2A STEEL PLATES AHEAD SIGNS WILL REMAIN IN PLACE FOR DURATION OF WORK

NOTE: CONTRACTOR WILL COORDINATE ALL WORK WITH FIRE STATION PRIOR TO START OF WORK

NOTE: CONTRACTOR WILL COORDINATE ALL WORK WITH RESIDENTS PRIOR TO START OF WORK


NOTE: CONTRACTOR WILL COORDINATE ALL WORK WITH EXISTING PROJECTS AND NOT CONFLICT WITH EXISTING TRAFFIC CONTROL

NOTE: CONTRACTOR WILL COORDINATE ALL WORK WITH BUSINESSES PRIOR TO START OF WORK

NOTE: CONTRACTOR MUST BE MAINTAINED BETWEEN FLAGGERS OR USE 2-WAY COMMUNICATION. FLAGGER WILL ASSET WITH BLUE/VIOLET TRAFFIC

WORK HOURS: _____ TO _____


SCALE 1" = 40'

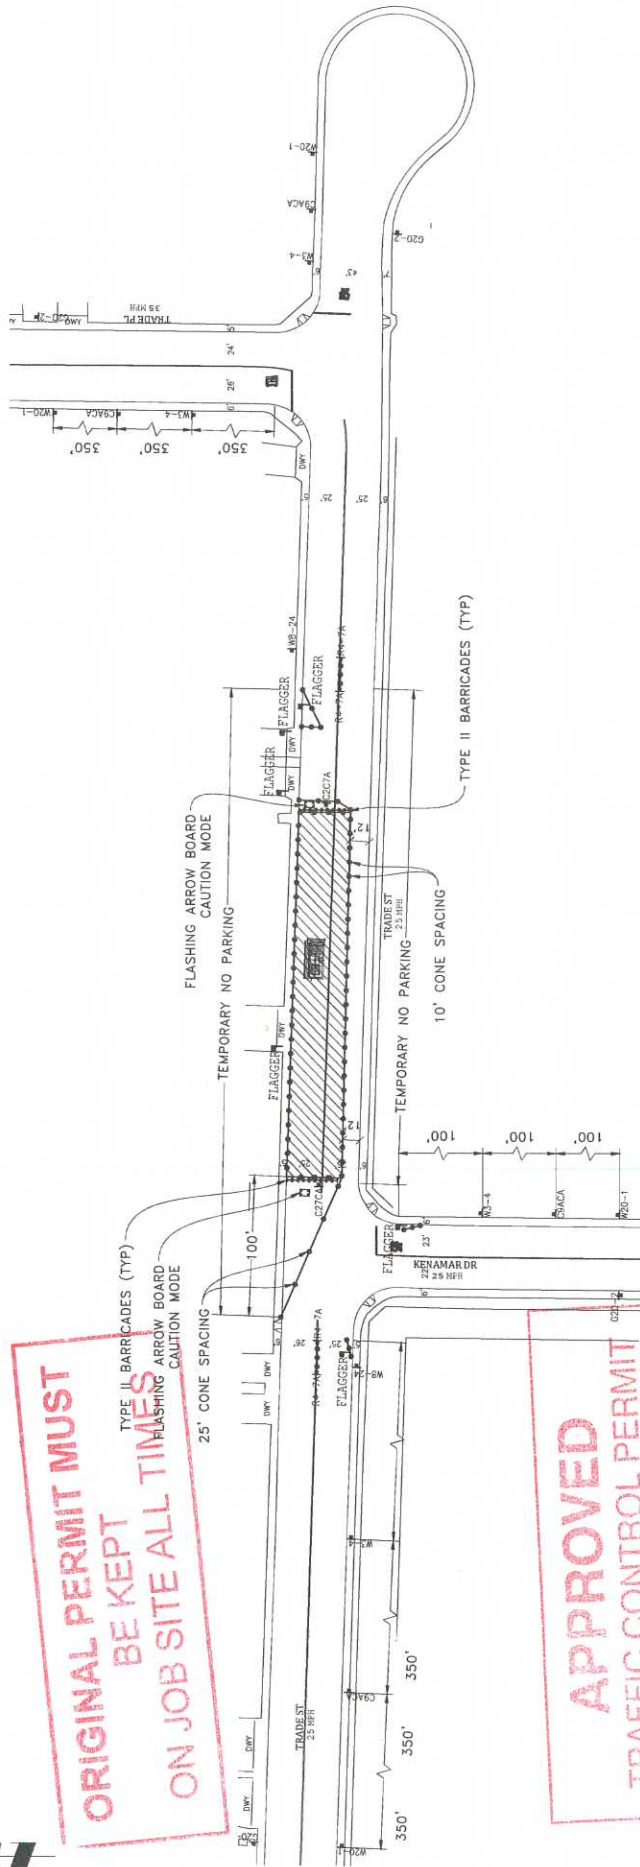

ORIGINAL PERMIT MUST BE KEPT ON JOB SITE ALL TIMES

APPROVED TRAFFIC CONTROL PERMIT
 MAY 31 2017
 CITY OF SAN DIEGO
 Development Services
 Engineering Division
 Traffic Safety Section

- LEGEND**
- SIGN
 - SIGNAL
 - TRAFFIC CONES / DELINEATOR
 - BARRICADE
 - FLAGGER
 - FLASHING ARROW SIGN
 - WORK ZONE
 - BUS STOP

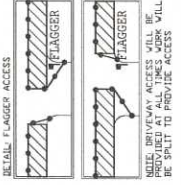

NOTE: CONTRACTOR WILL COORDINATE ALL WORK WITH FIRE STATION PRIOR TO START OF WORK.

NOTE: CONTRACTOR WILL COORDINATE ALL WORK WITH TRANSIT DEPARTMENT 3 DAYS PRIOR TO START OF WORK.

NOTE: CONTRACTOR WILL COORDINATE AND NOT CLASH WITH EXISTING TRAFFIC CONTROL.

NOTE: CONTRACTOR WILL COORDINATE WITH RESIDENTS PRIOR TO START OF WORK.

NOTE: CONTRACTOR WILL COORDINATE ALL WORK WITH BUSINESSES PRIOR TO START OF WORK.




WORK HOURS: 11

**NIGHT WORK ONLY
 PHASE 40**

<p>PROJECT NAME: TL23071 - SYCAMORE CANYON SUBSTATION TO PENASQUITOS - 230 KV UNDERGROUND</p>		<p>DATE: Mar. 15, 2017</p>
<p>AIRX JOB#: X160218</p>	<p>DESIGNED BY: Clint Jones</p>	<p>SHEET 050 OF 148</p>
<p>TYPE OF WORK: TRENCHING / CONDUIT</p>	<p>DRAWN FOR: CITY OF SAN DIEGO</p>	
<p>MISC/POTHOLE#:</p>		

UTILITY SURVEYORS, INC.

AIRX

Gail McMoran
 President

2524 EAST CLAYTON PARKWAY, SUITE C
 ESCONDIDO, CA 92027
 PHONE: (760) 941-5041
 CELL: (760) 418-3228


SCALE 1" = 40'

APPROVED
TRAFFIC CONTROL PERMIT


MAY 31 2017

CITY OF SAN DIEGO
Development Services
Engineering Division
Traffic Safety Section

**ORIGINAL PERMIT MUST
BE KEPT
ON JOB SITE ALL TIMES**

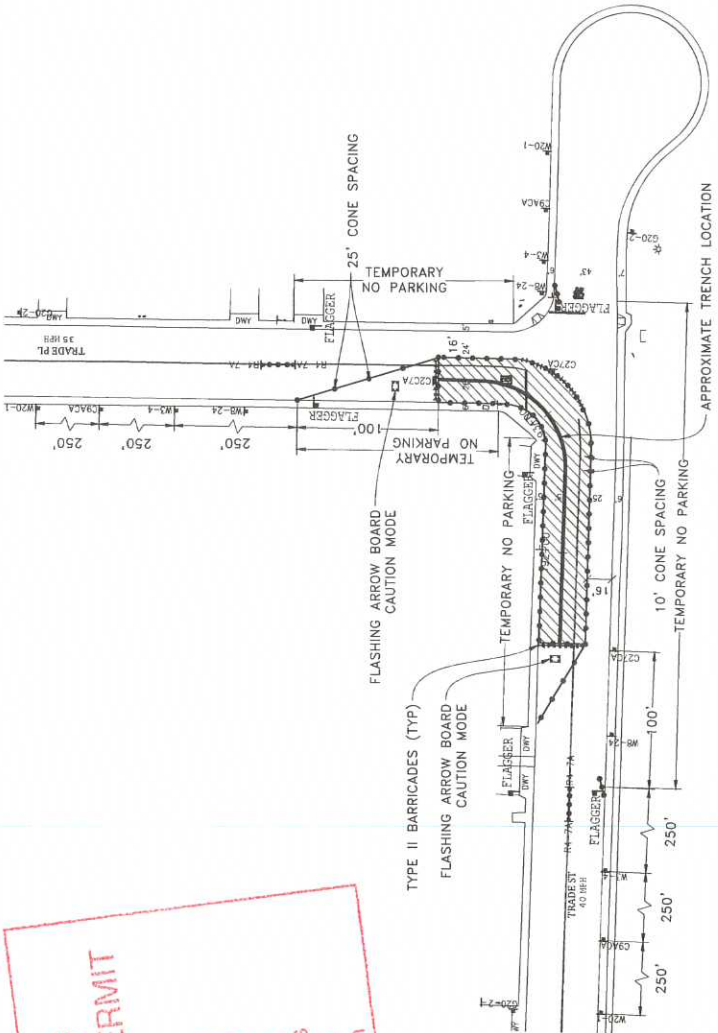

- LEGEND**
- SIGNAL
 - TRAFFIC CONES / DELINEATOR
 - BARRICADE
 - FLAGGER
 - FLASHING ARROW SIGN
 - WORK ZONE
 - BUS STOP

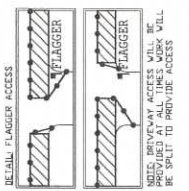

NOTE: CONTRACTOR WILL COORDINATE ALL WORK WITH FIRE STATION PRIOR TO START OF WORK

NOTE: CONTRACTOR WILL COORDINATE ALL WORK WITH TRANSIT DEPARTMENT 3 DAYS PRIOR TO START OF WORK

NOTE: CONTRACTOR WILL COORDINATE ALL WORK WITH EXISTING PROJECTS AND NOT CONFLICT WITH EXISTING TRAFFIC CONTROL

NOTE: CONTRACTOR WILL COORDINATE ALL WORK WITH BUSINESSES PRIOR TO START OF WORK

NOTE: CONTRACTOR WILL COORDINATE ALL WORK WITH BUSINESSES PRIOR TO START OF WORK



**NIGHT WORK ONLY
PHASE 41**


<p>PROJECT NAME: TL23071 - SYCAMORE CANYON SUBSTATION TO PENASQUITOS - 230 KV UNDERGROUND</p>	
<p>AIR JOB#: X160218</p>	<p>THOMAS GRID# -</p>
<p>TYPE OF WORK: TRENCHING / CONDUIT</p>	<p>DRAWN FOR: CITY OF SAN DIEGO</p>
<p>MISC/POTHOLE#:</p>	
<p>DATE: Mar. 29, 2017</p>	
<p>DESIGNED BY: Clint Jones</p>	
<p>SHEET 051 OF 148</p>	

QUALITY SURVEYORS, INC.

AIRX

Gail McMorrin
President

2534 EAST CLAYMONT PARKWAY, SUITE C
ESCONDIDO CA 92027
PHONE: (760) 433-3347
CELL: (760) 433-3238

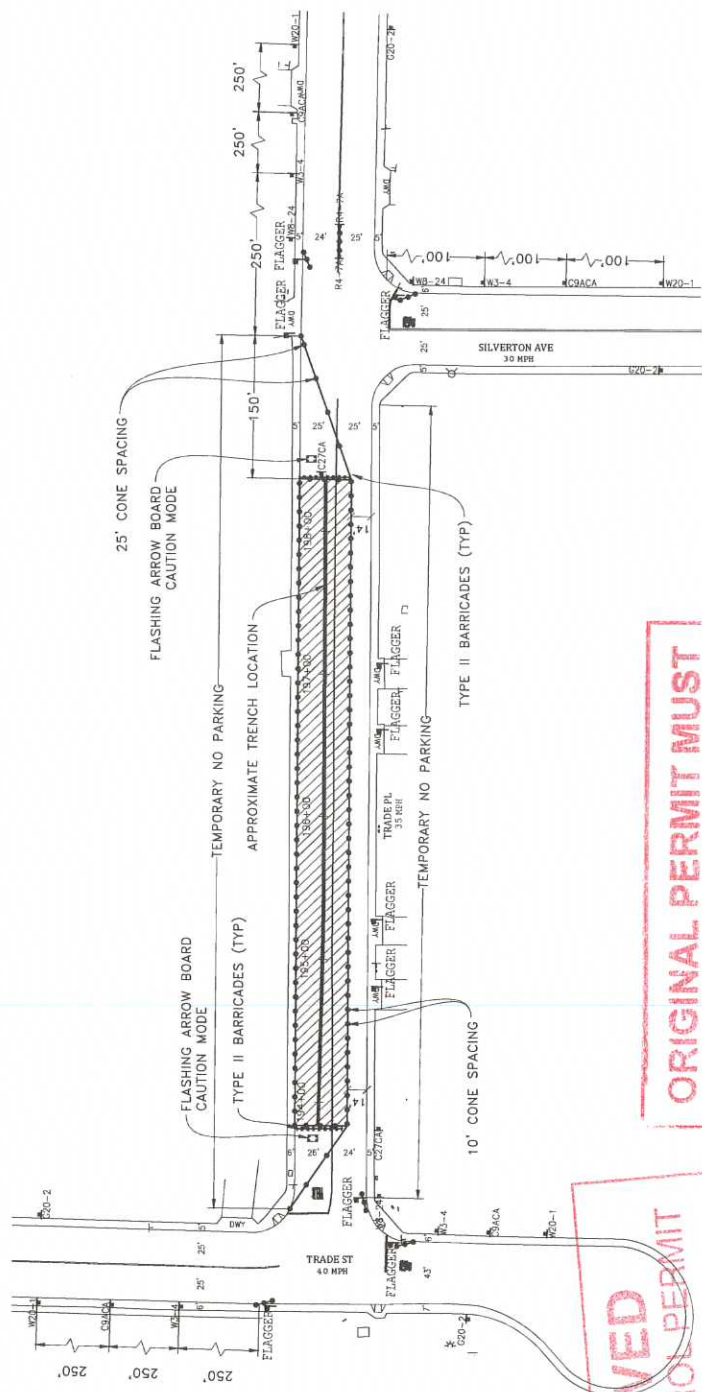

APPROVED
TRAFFIC CONTROL PERMIT

MAY 31 2017

 CITY OF SAN DIEGO
 Development Services
 Engineering Division
 Traffic Safety Section

ORIGINAL PERMIT MUST
BE KEPT
ON JOB SITE ALL TIMES

NOTE: CONTRACTOR WILL COORDINATE WITH ALL UTILITIES PRIOR TO START OF WORK.

NOTE: CONTRACTOR WILL COORDINATE ALL WORK WITH TRANSIT DEPARTMENT 5 DAYS PRIOR TO START OF WORK.

NOTE: CONTRACTOR WILL COORDINATE ALL WORK WITH BUSINESS AGENCIES AND NOT CONFLICT WITH EXISTING TRAFFIC CONTROL.

NOTE: CONTRACTOR WILL COORDINATE ALL WORK WITH RESIDENTS PRIOR TO START OF WORK.

NOTE: CONTRACTOR WILL COORDINATE ALL WORK WITH BUSINESSES PRIOR TO START OF WORK.

WORK HOURS: 9:00PM TO 5:00AM

FLAGGERS WILL USE THE FOLLOWING SIGNALS: (Symbol: A) FLAGGER WILL ASSIST WITH BREAK-VEHICLE TRAFFIC.

- LEGEND**
- SIGN
 - TRAFFIC CONES / DELINEATOR
 - BARRICADE
 - FLAGGER
 - FLASHING ARROW SIGN
 - WORK ZONE
 - BUS STOP

- DETAIL FLAGGER ACCESS**
- FLAGGER
 - FLAGGER
- NOTE: DRIVEWAY ACCESS WILL BE PROVIDED AT ALL TIMES. WORK WILL BE SPLIT TO PROVIDE ACCESS.


- NOTE: FLAGGERS WILL PROVIDE ACCESS TO DRIVEWAYS AT ALL TIMES.
- NOTE: FLAGGERS WILL SAFELY PLACE AND REMOVE TRAFFIC THROUGH WORK AREA.
- NOTE: CONTRACTOR WILL ALLOW FIRE STATION INGRESS AND EGRESS AT ALL TIMES.

NIGHT WORK ONLY
PHASE 42

DATE: Mar. 29, 2017
 DESIGNED BY: Clint Jones
 SHEET 052 OF 148

PROJECT NAME: TL23071 - SYCAMORE CANYON SUBSTATION TO PENASQUITOS - 230 KV UNDERGROUND
 AIRX JOB#: X160218
 TYPE OF WORK: TRENCHING / CONDUIT
 MISCELLANEOUS: THOMAS GRID# -
 DRAWN FOR: CITY OF SAN DIEGO


UTILITY SURVEYORS, INC.
AIRX
 Gail McMoran
 President
 2501 EAST CLAYMONT PARKWAY, SUITE C
 ESCONDIDO CA 92027
 PHONE: (760) 460-2347
 CELL: (760) 793-8282

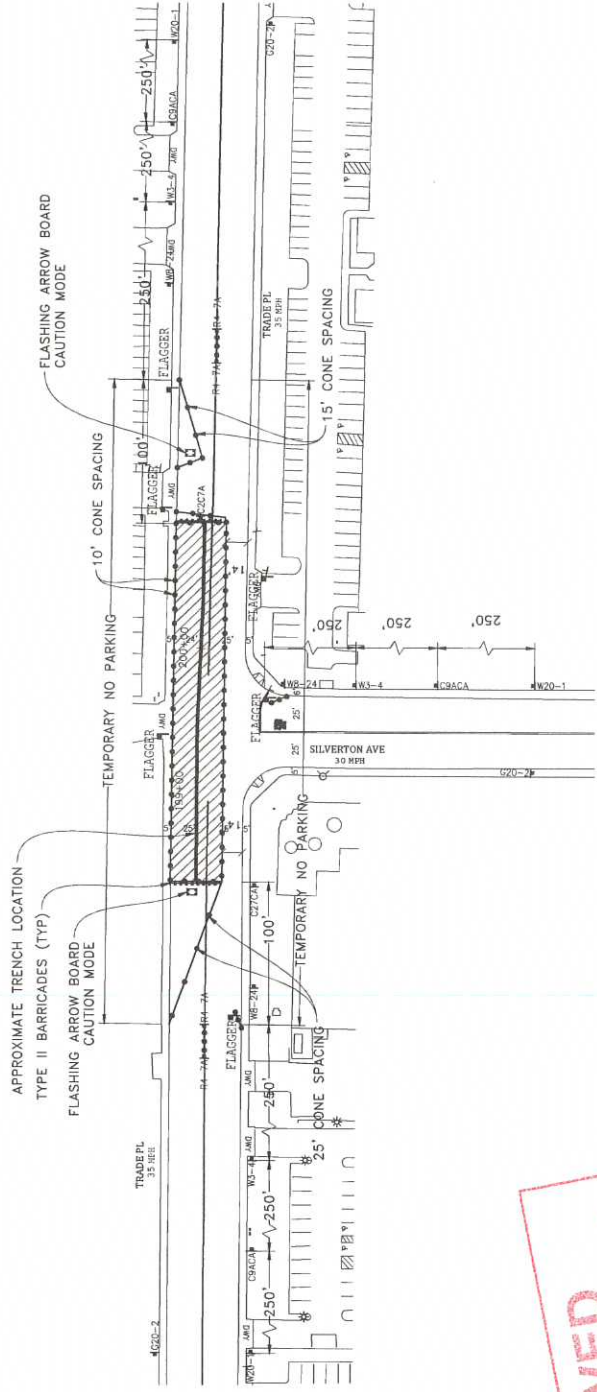

APPROVED
TRAFFIC CONTROL PERMIT
 MAY 31 2017
 CITY OF SAN DIEGO
 Development Services
 Engineering Division
 Traffic Safety Section

**ORIGINAL PERMIT MUST
 BE KEPT
 ON JOB SITE ALL TIMES**

- LEGEND**
- SIGNAL
 - TRAFFIC CONES / DELINEATOR
 - BARRICADE
 - FLAGGER
 - FLASHING ARROW SIGN
 - WORK ZONE
 - BUS STOP

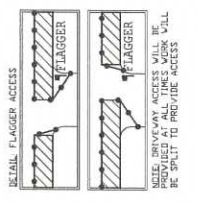

NOTE: FLAGGERS WILL PROVIDE ACCESS TO DRIVEWAYS AT ALL TIMES.

NOTE: FLAGGERS WILL SAFELY GUIDE TRAFFIC THROUGH WORK AREA.

NOTE: CONTRACTOR WILL ALLOW FIRE STATION INGRESS AND EGRESS AT ALL TIMES.

NOTE: WB-24 STEEL PLATES WILL BE PLACED FOR DURATION OF WORK.

NOTE: CONTRACTOR WILL COORDINATE ALL WORK WITH FIRE STATION PRIOR TO START OF WORK.

NOTE: CONTRACTOR WILL COORDINATE ALL WORK WITH TRANSIT DEPARTMENT 5 DAYS PRIOR TO START OF WORK.

NOTE: CONTRACTOR WILL COORDINATE AND NOT CONFLICT WITH EXISTING TRAFFIC CONTROL.

NOTE: CONTRACTOR WILL COORDINATE WITH RESIDENTS PRIOR TO START OF WORK.

NOTE: CONTRACTOR WILL COORDINATE ALL WORK WITH BUSINESSES PRIOR TO START OF WORK.


WORK HOURS: 9:00PM TO 5:00AM



**NIGHT WORK ONLY
 PHASE 43**

PROJECT NAME: TL23071 - SYCAMORE CANYON SUBSTATION TO PENASQUITOS - 230 KV UNDERGROUND	
AIRX JOB#: X160218	THOMAS GRID#: -
TYPE OF WORK: TRENCHING / CONDUIT	DRAWN FOR: CITY OF SAN DIEGO
MISC/POTHOLE#:	
DATE: Mar. 29, 2017	DESIGNED BY: Clint Jones
SHEET 053 OF 148	

QUALITY SURVEYS, INC.
AIRX
 Gail McMorrow
 President
 2501 CANTON WORTH PARKWAY, SUITE C
 SAN DIEGO, CA 92107
 PHONE (619) 444-0471
 CELL (619) 418-2328

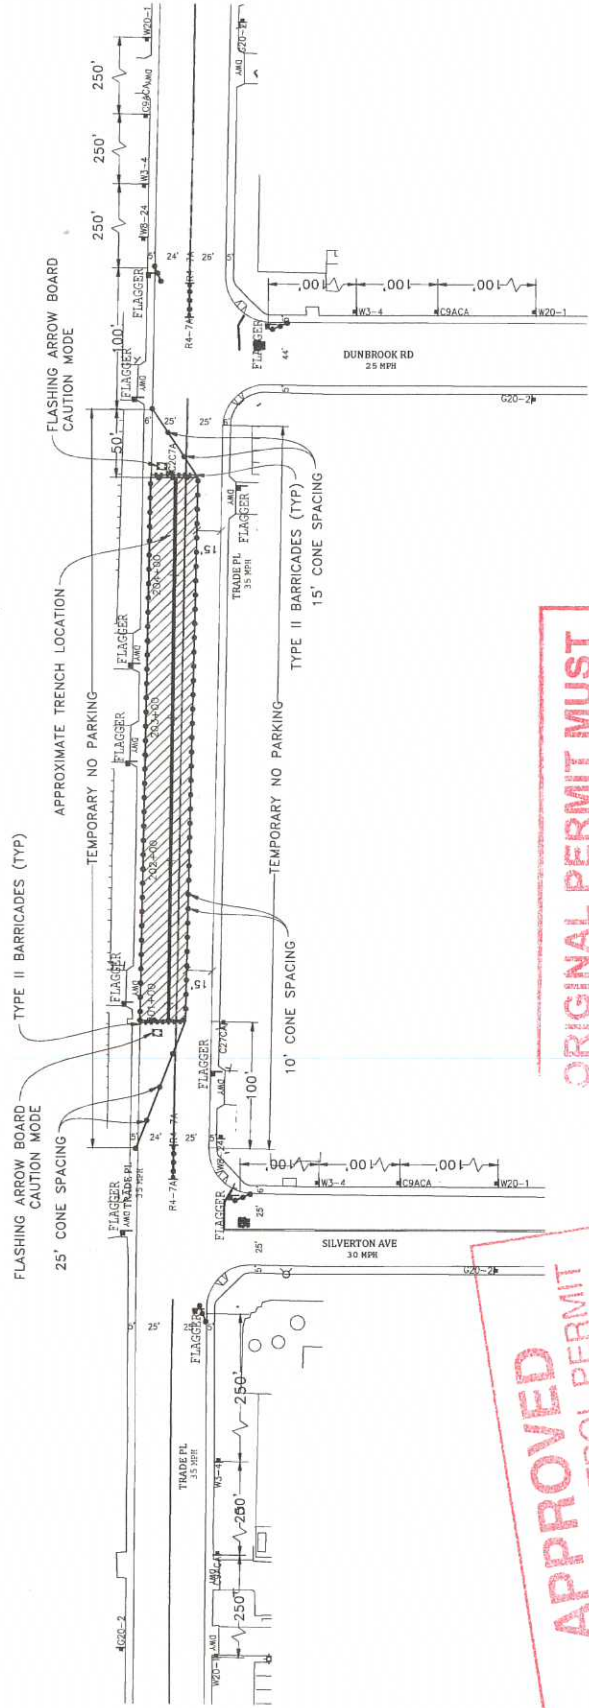


ORIGINAL PERMIT MUST
BE KEPT
ON JOB SITE ALL TIMES

APPROVED
TRAFFIC CONTROL PERMIT

MAY 31 2017

CITY OF SAN DIEGO
Development Services
Engineering Division
Traffic Safety Section

- LEGEND**
- SIGN
 - SIGNAL
 - TRAFFIC CONES / DELINEATOR
 - BARRICADE
 - FLAGGER
 - FLASHING ARROW SIGN
 - WORK ZONE
 - BUS STOP

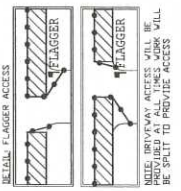

- NOTE: FLAGGERS WILL PROVIDE ACCESS TO DRIVEWAYS AT ALL TIMES
- NOTE: FLAGGERS WILL SAFELY TRAFFIC THROUGH WORK AREA
- NOTE: CONTRACTOR WILL ALLOW FIRE STATION INGRESS AND EGRESS AT ALL TIMES
- NOTE: W8-24 STEEL PLATES WILL BE PROVIDED AT ALL TIMES. WORK WILL BE SPLIT TO PROVIDE ACCESS.

NOTE: CONTRACTOR WILL COORDINATE ALL WORK WITH TRANSIT DEPARTMENT 5 DAYS PRIOR TO START UP WORK.

NOTE: CONTRACTOR WILL COORDINATE ALL WORK WITH BUSINESSES PRIOR TO START OF WORK.

NOTE: CONTRACTOR WILL COORDINATE ALL WORK WITH BUSINESSES PRIOR TO START OF WORK.

NOTE: CONTRACTOR WILL COORDINATE ALL WORK WITH RESIDENTS PRIOR TO START OF WORK.

NOTE: CONTRACTOR WILL COORDINATE ALL WORK WITH BUSINESSES PRIOR TO START OF WORK.




WORK HOURS - 9:00PM TO 5:00AM



NIGHT WORK ONLY
PHASE 44


<p>PROJECT NAME: TL23071 - SYCAMORE CANYON SUBSTATION TO PENASQUITOS - 230 KV UNDERGROUND</p> <p>AIRX JOB#: X1160218</p> <p>TYPE OF WORK: TRENCHING / CONDUIT</p> <p>MISC/POTHOLE#:</p>	<p>DATE: Mar. 29, 2017</p> <p>DESIGNED BY: Clint Jones</p> <p>THOMAS GRID# -</p> <p>DRAWN FOR: CITY OF SAN DIEGO</p>
<p>UTILITY: AIRX</p> <p>Client: Gail McMorrin, President</p> <p>Address: 2501 EAST CLAYTON PARKWAY, SUITE C, CARLSBAD, CA 92007</p> <p>Phone: (760) 466-3241</p> <p>Cell: (760) 418-3728</p>	<p>SHEET 054 OF 148</p>

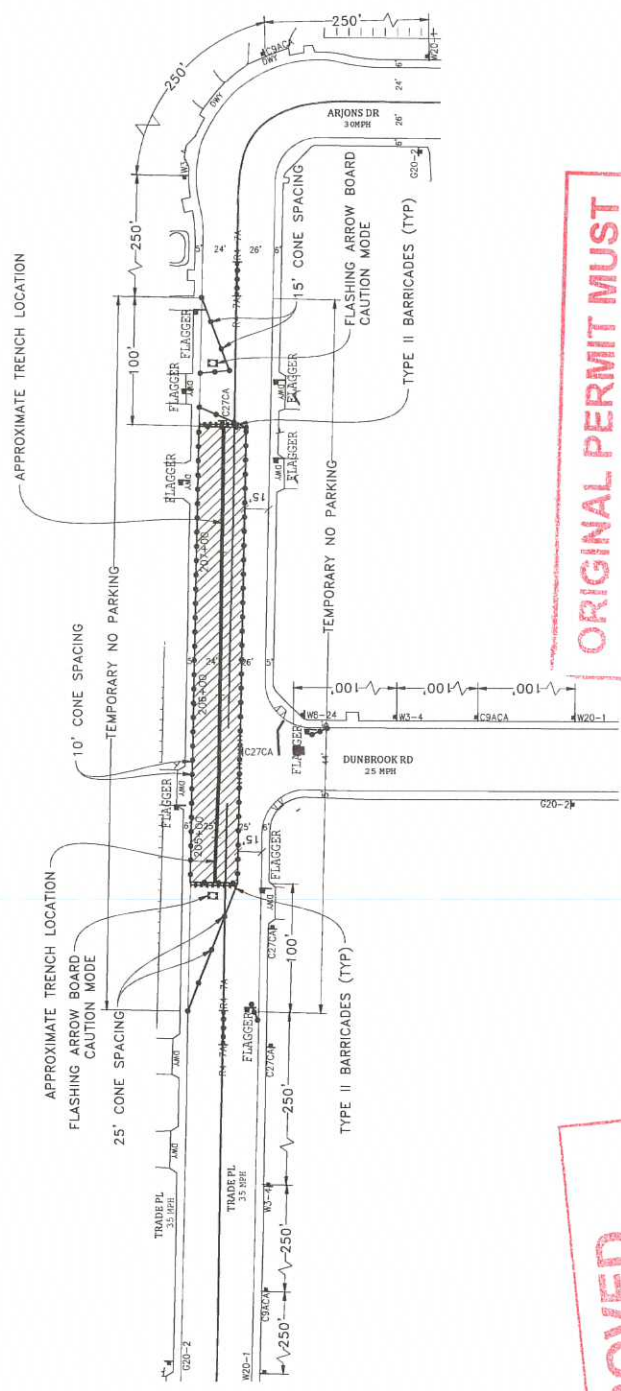

ORIGINAL PERMIT MUST BE KEPT ON JOB SITE ALL TIMES

APPROVED
TRAFFIC CONTROL PERMIT
MAY 31 2017
CITY OF SAN DIEGO
Developing Services Engineering Division

- LEGEND**
- SIGN
 - TRAFFIC CONES / DELINEATOR
 - BARRICADE
 - FLAGGER
 - FLASHING ARROW SIGN
 - WORK ZONE
 - BUS STOP

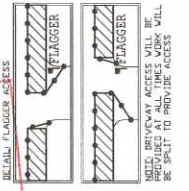

NOTE: CONTRACTOR WILL COORDINATE ALL WORK WITH FIRE STATION PRIOR TO START OF WORK

NOTE: CONTRACTOR WILL COORDINATE ALL WORK WITH RESIDENTS PRIOR TO START OF WORK

NOTE: CONTRACTOR WILL COORDINATE ALL WORK WITH BUSINESSES PRIOR TO START OF WORK

NOTE: CONTRACTOR WILL COORDINATE ALL WORK WITH RESIDENTS PRIOR TO START OF WORK

NOTE: CONTRACTOR WILL COORDINATE ALL WORK WITH BUSINESSES PRIOR TO START OF WORK



AIRX QUALITY SURVEYS, INC.

Gail McMorrin
President


2541 EAST CLAYTON PARKWAY, SUITE C
ESCONDIDO, CA 92027
PHONE: (760) 941-0471
CELL: (760) 418-2728

PROJECT NAME: TL23071 - SYCAMORE CANYON SUBSTATION TO PENASQUITOS - 230 KV UNDERGROUND	DATE: Mar. 29, 2017
AIRX JOB#: X160218	DESIGNED BY: Clint Jones
TYPE OF WORK: TRENCHING / CONDUIT	
MISC/POTHOLE#:	
DRAWN FOR: CITY OF SAN DIEGO	
THOMAS GRID# -	

NIGHT WORK ONLY
PHASE 45



**ORIGINAL PERMIT MUST
BE KEPT
ON JOB SITE ALL TIMES**

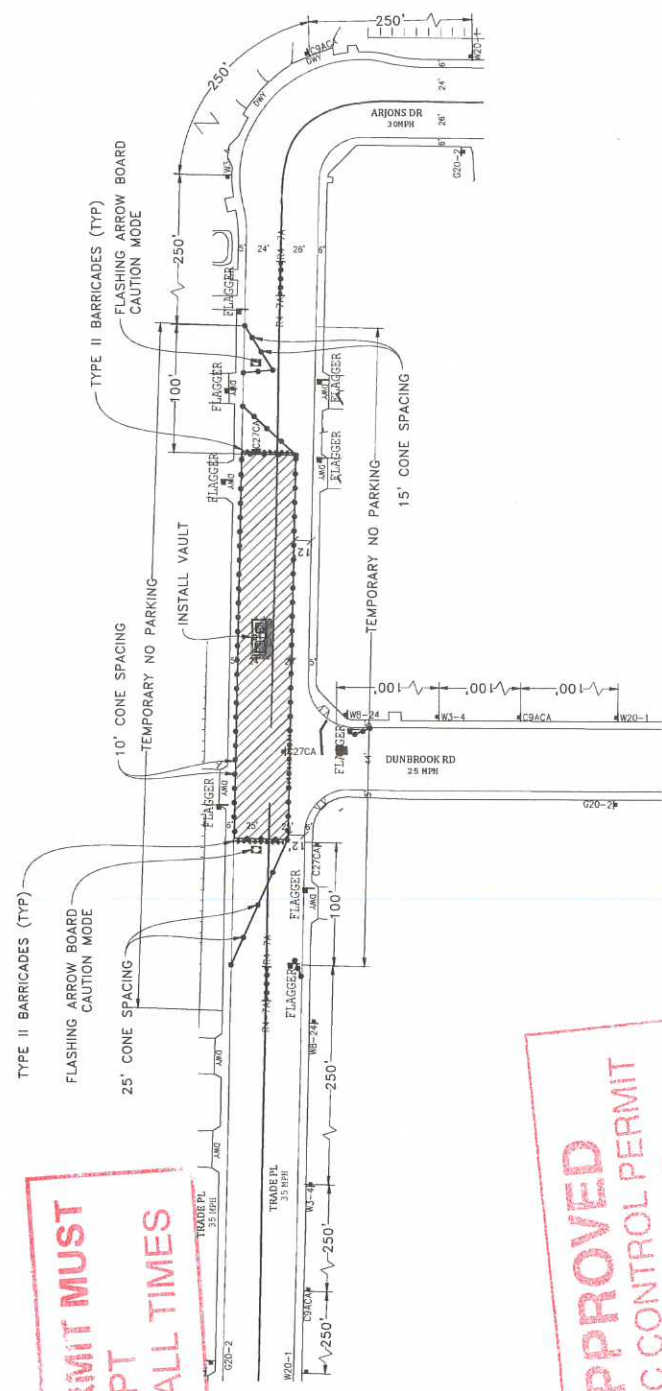


**APPROVED
TRAFFIC CONTROL PERMIT**

MAY 31 2017

CITY OF SAN DIEGO
Development Services
Engineering Division
Traffic Safety Section

- LEGEND**
- SIGN
 - TRAFFIC CONES / DELINEATOR
 - BARRICADE
 - FLAGGER
 - FLASHING ARROW SIGN
 - WORK ZONE
 - BUS STOP

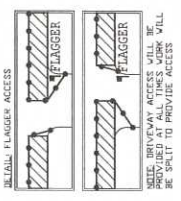

NOTE: FLAGGERS WILL PROVIDE ACCESS TO DRIVEWAYS AT ALL TIMES


NOTE: WB-24 STEEL PLATES AHEAD SIGNS WILL REMAIN IN PLACE FOR BARRICADE WORK

NOTE: CONTRACTOR WILL COORDINATE ALL WORK WITH FIRE STATION PRIOR TO START OF WORK

NOTE: CONTRACTOR WILL COORDINATE ALL WORK WITH TRANSIT DEPARTMENT 5 DAYS PRIOR TO START OF WORK

NOTE: CONTRACTOR WILL COORDINATE ALL WORK WITH BUSINESSES PRIOR TO START OF WORK AND NOT CONFLICT WITH EXISTING TRAFFIC CONTROL

NOTE: CONTRACTOR WILL COORDINATE ALL WORK WITH RESIDENTS PRIOR TO START OF WORK

NOTE: CONTRACTOR WILL COORDINATE ALL WORK WITH BUSINESSES PRIOR TO START OF WORK


BE ADVISED THAT FLAGGERS WILL ASSIST WITH TRAFFIC




AIRX SURVEYS, INC.
Gail McMorrin
President
2024 EAST CLAYTON PARKWAY, SUITE C
ESCONDIDO CA 92027
PHONE: 760-941-3347
CELL: (760) 413-2828

PROJECT NAME: TL23071 - SYCAMORE CANYON SUBSTATION TO PENASQUITOS - 230 KV UNDERGROUND	
AIRX JOB#: X160218	THOMAS GRID# -
TYPE OF WORK: TRENCHING / CONDUIT	DRAWN FOR: CITY OF SAN DIEGO
MISC/POTHOLE/S#:	

**NIGHT WORK ONLY
PHASE 46**

DATE: Mar. 29, 2017
DESIGNED BY: Clint Jones
SHEET 056 OF 148

SCALE 1" = 40'

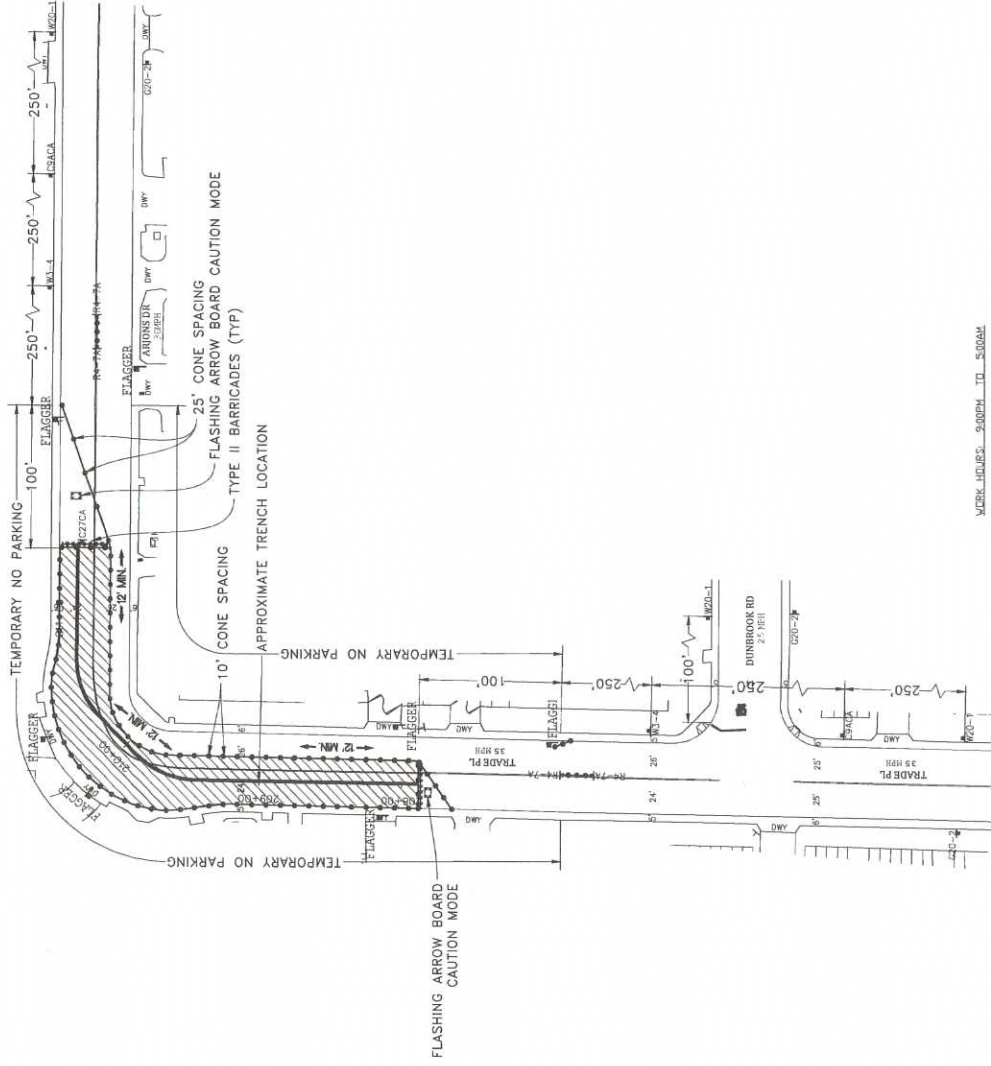

**NIGHT WORK ONLY
PHASE 47**



WORK LIMITS: 9:00PM TO 5:00AM

**ORIGINAL PERMIT MUST
BE KEPT
ON JOB SITE ALL TIMES**

**APPROVED
TRAFFIC CONTROL PERMIT**


MAY 31 2017

CITY OF SAN DIEGO
Development Services
Engineering Division
Traffic Safety Section

- LEGEND**
- SIGN
 - SIGNAL
 - TRAFFIC CONES / DELINEATOR
 - BARRICADE
 - FLAGGER
 - FLASHING ARROW SIGN
 - WORK ZONE
 - BUS STOP
- DETAIL FLAGGER ACCESS**
- NOTE: CONTRACTOR WILL COORDINATE ALL WORK WITH RESIDENTS PRIOR TO START OF WORK
 - NOTE: CONTRACTOR WILL COORDINATE ALL WORK WITH TRANSIT DEPARTMENT 5 DAYS PRIOR TO START OF WORK
 - NOTE: CONTRACTOR WILL COORDINATE ALL WORK WITH BUSINESS PRIOR TO START OF WORK
 - NOTE: CONTRACTOR WILL COORDINATE ALL WORK WITH RESIDENTS PRIOR TO START OF WORK
 - NOTE: CONTRACTOR WILL COORDINATE ALL WORK WITH BUSINESS PRIOR TO START OF WORK
- DETAIL FLAGGER ACCESS**
- NOTE: FLAGGERS WILL PROVIDE ACCESS TO DRIVEWAYS AT ALL TIMES
 - NOTE: FLAGGERS WILL SAFELY ACCESS DRIVEWAYS THROUGH WORK AREA
 - NOTE: CONTRACTOR WILL ALLOW FIRE STATION INGRESS AND EGRESS AT ALL TIMES
 - NOTE: W8-24 STEEL PLATES SHALL REMAIN IN PLACE FOR BARRICADE USE

UTILITY SURVEYORS, INC.
AIRX
Gail McMorrin
President
2524 EAST CLAYTON PARKWAY, SUITE G
ESCONDIDO, CA 92027
PHONE: (760) 433-3447
CELL: (760) 418-8288

PROJECT NAME: TL23071 - SYCAMORE CANYON SUBSTATION TO PENASQUITOS - 230 KV UNDERGROUND	DATE: Mar. 29, 2017
AIRX JOB# X160218	DESIGNED BY: Clint Jones
TYPE OF WORK: TRENCHING / CONDUIT	THOMAS GRID# -
MISC/POTHOLE#:	DRAWN FOR: CITY OF SAN DIEGO

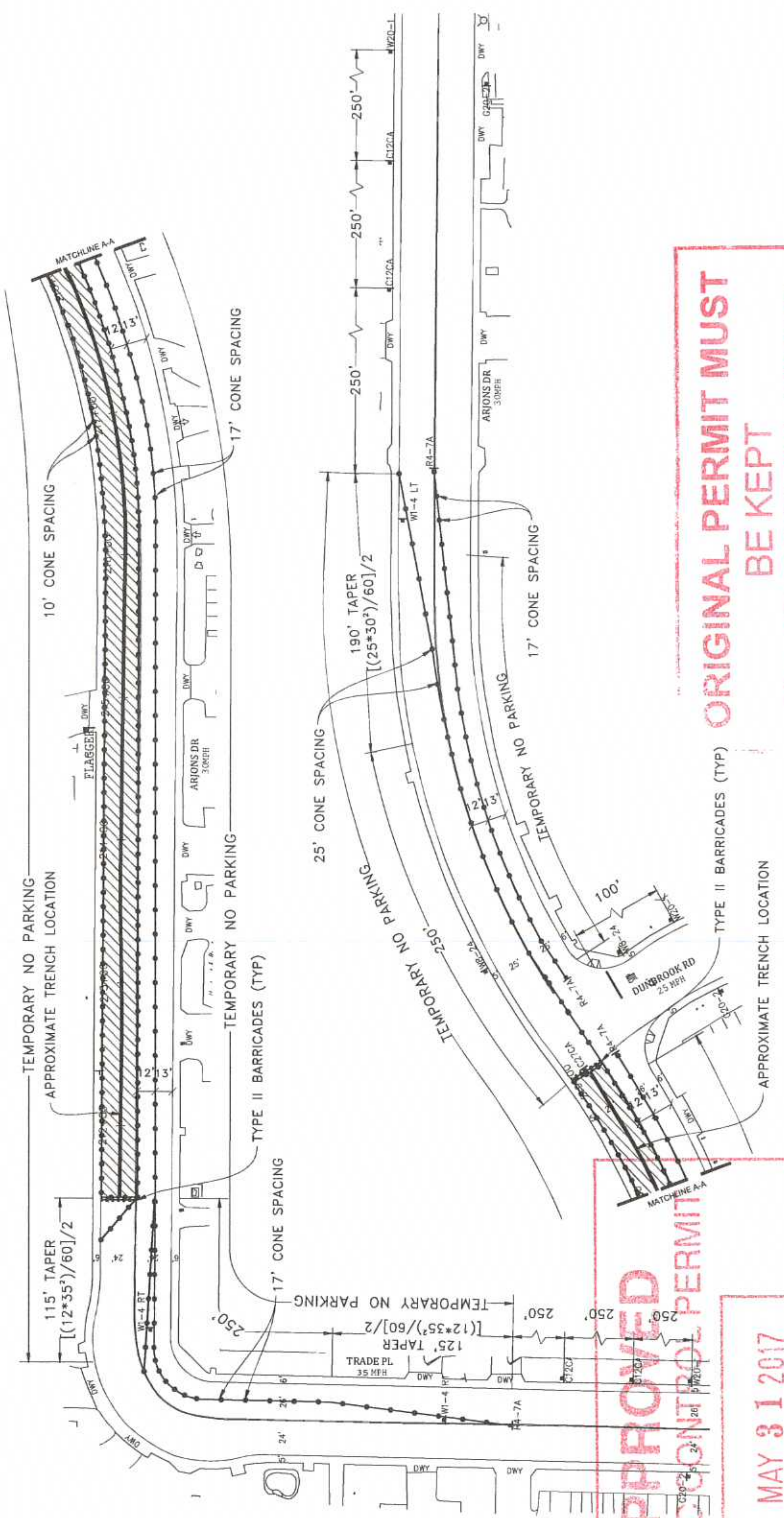

APPROVED
TRAFFIC CONTROL PERMIT

MAY 31 2017

 CITY OF SAN DIEGO
 Development Services
 Engineering Division
 Traffic Safety Section


ORIGINAL PERMIT MUST
BE KEPT
ON JOB SITE ALL TIMES

- LEGEND**
- SIGN
 - TRAFFIC CONES/DELINEATOR
 - BARRICADE
 - FLAGGER
 - FLASHING ARROW SIGN
 - WORK ZONE
 - BUS STOP

NOTE: FLAGGERS WILL PROVIDE ACCESS TO DRIVEWAYS AT ALL TIMES.


NOTE: CONTRACTOR WILL PROVIDE W8-24 STEEL PLATES AHEAD SIGNS WILL REMAIN IN PLACE FOR DURATION OF WORK.

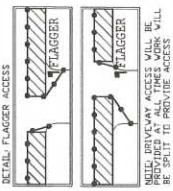

NOTE: CONTRACTOR WILL COORDINATE ALL WORK WITH TRANSIT DEPARTMENT 5 DAYS PRIOR TO START OF WORK.

NOTE: CONTRACTOR WILL COORDINATE ALL WORK WITH VISITING PROJECTS AND NOT CONFLICT WITH EXISTING TRAFFIC CONTROL.

NOTE: CONTRACTOR WILL COORDINATE ALL WORK WITH RESIDENTS PRIOR TO START OF WORK.

NOTE: CONTRACTOR WILL COORDINATE ALL WORK WITH BUSINESSES PRIOR TO START OF WORK.


WORK HOURS: 9:00PM TO 5:00AM




NIGHT WORK ONLY
PHASE 48

<p>UTILITY SURVEYORS, INC. 254 EAST CLAYTON PARKWAY, SUITE C ESCONDIDO CA 92027 PHONE (760) 463347 CELL (760) 713-0285</p> <p style="text-align: right;">Gail McMorrin President</p>	<p>PROJECT NAME: TL23071 - SYCAMORE CANYON SUBSTATION TO PENASQUITOS - 230 KV UNDERGROUND</p> <p>AIRX JOB#: XT160218</p> <p>TYPE OF WORK: TRENCHING / CONDUIT</p> <p>MISC/POTHOLE#:</p>	<p>DATE: Mar. 29, 2017</p> <p>DESIGNED BY: Clint Jones</p> <p>THOMAS GRID#: —</p> <p>DRAWN FOR: CITY OF SAN DIEGO</p> <p>SHEET 058 OF 148</p>
--	---	--

SCALE 1" = 40'

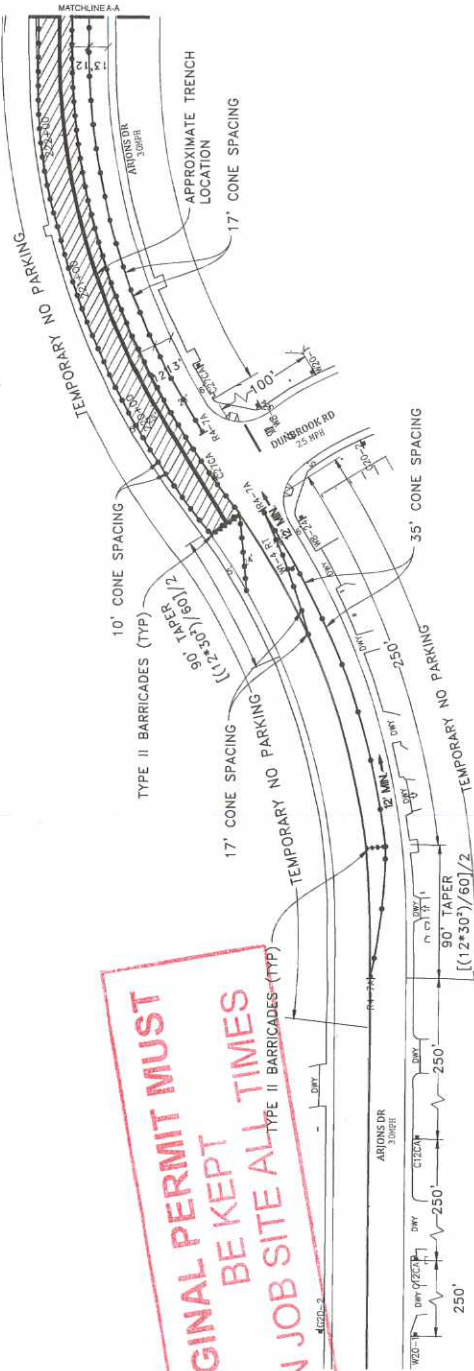

ORIGINAL PERMIT MUST BE KEPT ON JOB SITE ALL TIMES

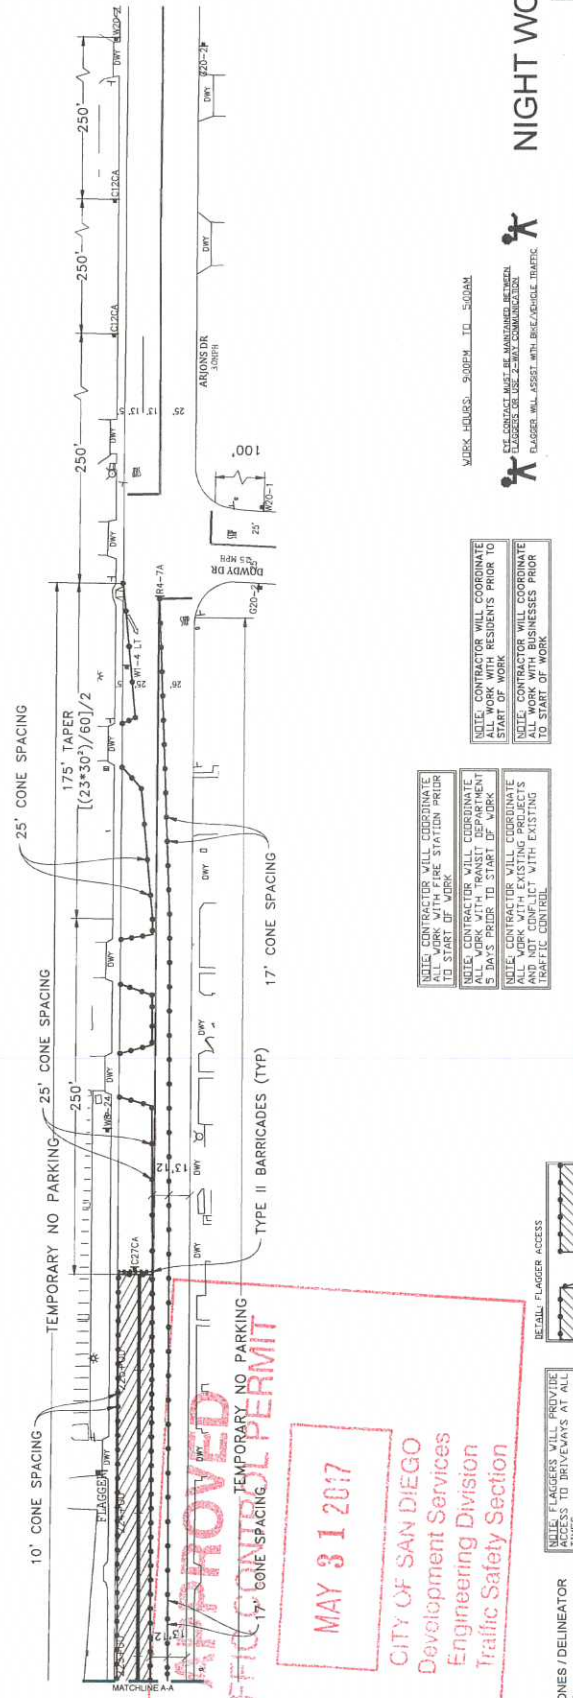

APPROVED
TRAFFIC CONTROL PERMIT
MAY 31 2017
 CITY OF SAN DIEGO
 Development Services
 Engineering Division
 Traffic Safety Section



NOTE: CONTRACTOR WILL COORDINATE ALL WORK WITH RESIDENTS PRIOR TO START OF WORK.

NOTE: CONTRACTOR WILL COORDINATE ALL WORK WITH EXISTING PROJECTS AND BUSINESS PRIOR TO START OF WORK.

NOTE: CONTRACTOR WILL COORDINATE ALL WORK WITH TRANSIT DEPARTMENT 5 DAYS PRIOR TO START OF WORK.

NOTE: CONTRACTOR WILL COORDINATE ALL WORK WITH EXISTING PROJECTS AND BUSINESS PRIOR TO START OF WORK.


NIGHT WORK ONLY
PHASE 49



<p>LEGEND</p> <p>SIGN</p> <p>TRAFFIC CONES / DELINEATOR</p> <p>BARRICADE</p> <p>FLAGGER</p> <p>FLASHING ARROW SIGN</p> <p>WORK ZONE</p> <p>BUS STOP</p>	<p>NOTE: FLAGGERS WILL PROVIDE ACCESS TO DRIVEWAYS AT ALL TIMES.</p> <p>NOTE: FLAGGERS WILL SAFELY GUIDE PEDESTRIANS THROUGH WORK AREA.</p> <p>NOTE: CONTRACTOR WILL MAINTAIN STATION ACCESS AT ALL TIMES.</p> <p>NOTE: FLAGGERS WILL BE IN PLACE FOR DURATION OF WORK.</p>	<p>UTILITY SURVEYORS, INC.</p> <p>Gail McMoran President</p> <p>254 EAST CLAYTON PARKWAY, SUITE C SAN DIEGO, CA 92107 PHONE: 619.594.4747 CELL: 619.435.8228</p>	<p>PROJECT NAME: SYCAMORE CANYON SUBSTATION TO PENASQUITOS - 230 KV UNDERGROUND</p> <p>AIRX JOB#: X160218</p> <p>THOMAS GRID#:</p>	<p>DATE: Mar. 29, 2017</p> <p>DESIGNED BY: Clint Jones</p>
	<p>DETAIL FLAGGER ACCESS</p> <p>NOTE: CONTRACTOR WILL COORDINATE ALL WORK WITH TRANSIT DEPARTMENT 5 DAYS PRIOR TO START OF WORK.</p> <p>NOTE: CONTRACTOR WILL COORDINATE ALL WORK WITH EXISTING PROJECTS AND BUSINESS PRIOR TO START OF WORK.



ORIGINAL PERMIT MUST BE KEPT AT ALL TIMES AT JOB SITE ALL TIMES


SCALE 1" = 40'

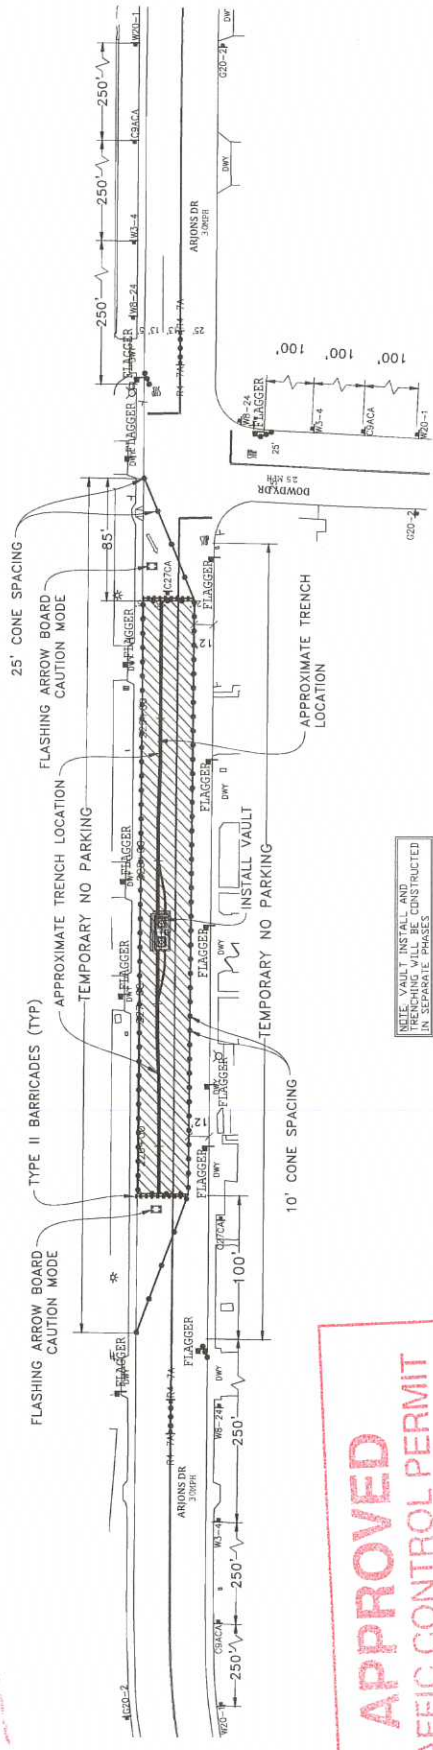

APPROVED
TRAFFIC CONTROL PERMIT
MAY 31 2017
 CITY OF SAN DIEGO
 Development Services
 Engineering Division
 Traffic Safety Section

- LEGEND**
- SIGNAL
 - TRAFFIC CONES / DELINEATOR
 - BARRICADE
 - FLAGGER
 - FLASHING ARROW SIGN
 - WORK ZONE
 - BUS STOP

NOTE: CONTRACTOR WILL COORDINATE ALL WORK WITH TRANSIT DEPARTMENT 5 DAYS PRIOR TO START OF WORK.
 NOTE: CONTRACTOR WILL COORDINATE ALL WORK WITH EXISTING PROJECTS IN THE VICINITY OF THE PROJECT WITH EXISTING TRAFFIC CONTROL.

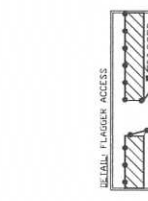

NOTE: CONTRACTOR WILL COORDINATE ALL WORK WITH TRANSIT DEPARTMENT 5 DAYS PRIOR TO START OF WORK.
 NOTE: CONTRACTOR WILL COORDINATE ALL WORK WITH EXISTING PROJECTS IN THE VICINITY OF THE PROJECT WITH EXISTING TRAFFIC CONTROL.

UTILITY: AIRX
 Gail McMorran
 President
 2041 EAST CLAYTON PARKWAY, SUITE C
 TORRENO, CA 92077
 PHONE: (760) 449-9471
 CELL: (760) 449-3708

NOTE: CONTRACTOR WILL COORDINATE ALL WORK WITH RESIDENTS PRIOR TO START OF WORK.
 NOTE: CONTRACTOR WILL COORDINATE ALL WORK WITH BUSINESSES PRIOR TO START OF WORK.

NOTE: CONTRACTOR WILL COORDINATE ALL WORK WITH TRANSIT DEPARTMENT 5 DAYS PRIOR TO START OF WORK.
 NOTE: CONTRACTOR WILL COORDINATE ALL WORK WITH EXISTING PROJECTS IN THE VICINITY OF THE PROJECT WITH EXISTING TRAFFIC CONTROL.

NOTE: CONTRACTOR WILL PROVIDE ACCESS TO DRIVEWAYS AT ALL TIMES.
 NOTE: FLAGGERS WILL SAFELY TRAFFIC THROUGH WORK AREA.
 NOTE: CONTRACTOR WILL ALLOW FIRE STATION INGRESS AND EGRESS AT ALL TIMES.
 NOTE: WB-24 (STEEL PLATES) WILL BE PLACED FOR DIRECTION OF WORK.

NOTE: CONTRACTOR WILL COORDINATE ALL WORK WITH RESIDENTS PRIOR TO START OF WORK.
 NOTE: CONTRACTOR WILL COORDINATE ALL WORK WITH BUSINESSES PRIOR TO START OF WORK.

 EYE CONTACT MUST BE MAINTAINED BETWEEN FLAGGER OF THE WORK ZONE AND TRAFFIC
 FLAGGER WILL ASSESS WITH UNUSUAL SITUATION

PROJECT NAME: SYCAMORE CANYON SUBSTATION TO PENASQUITOS - 230 KV UNDERGROUND
 AIRX JOB#: X160218
 TYPE OF WORK: TRENCHING / CONDUIT
 MISC/POTHOLE:#

DATE: Mar. 29, 2017
 DESIGNED BY: Clint Jones
 DRAWN FOR: CITY OF SAN DIEGO
 SHEET 060 OF 148

NIGHT WORK ONLY
PHASE 50