



COLOR	TRAIL SYSTEM / FEATURE
GREEN	MATAGUAY SPINE TRAIL
YELLOW	HIGH ADVENTURE BACKPACK TRAIL
ORANGE	OUTPOST TRAIL
PURPLE	NATURE LOOP TRAIL
BLUE	MATAGUAL CREEK (YEAR ROUND)

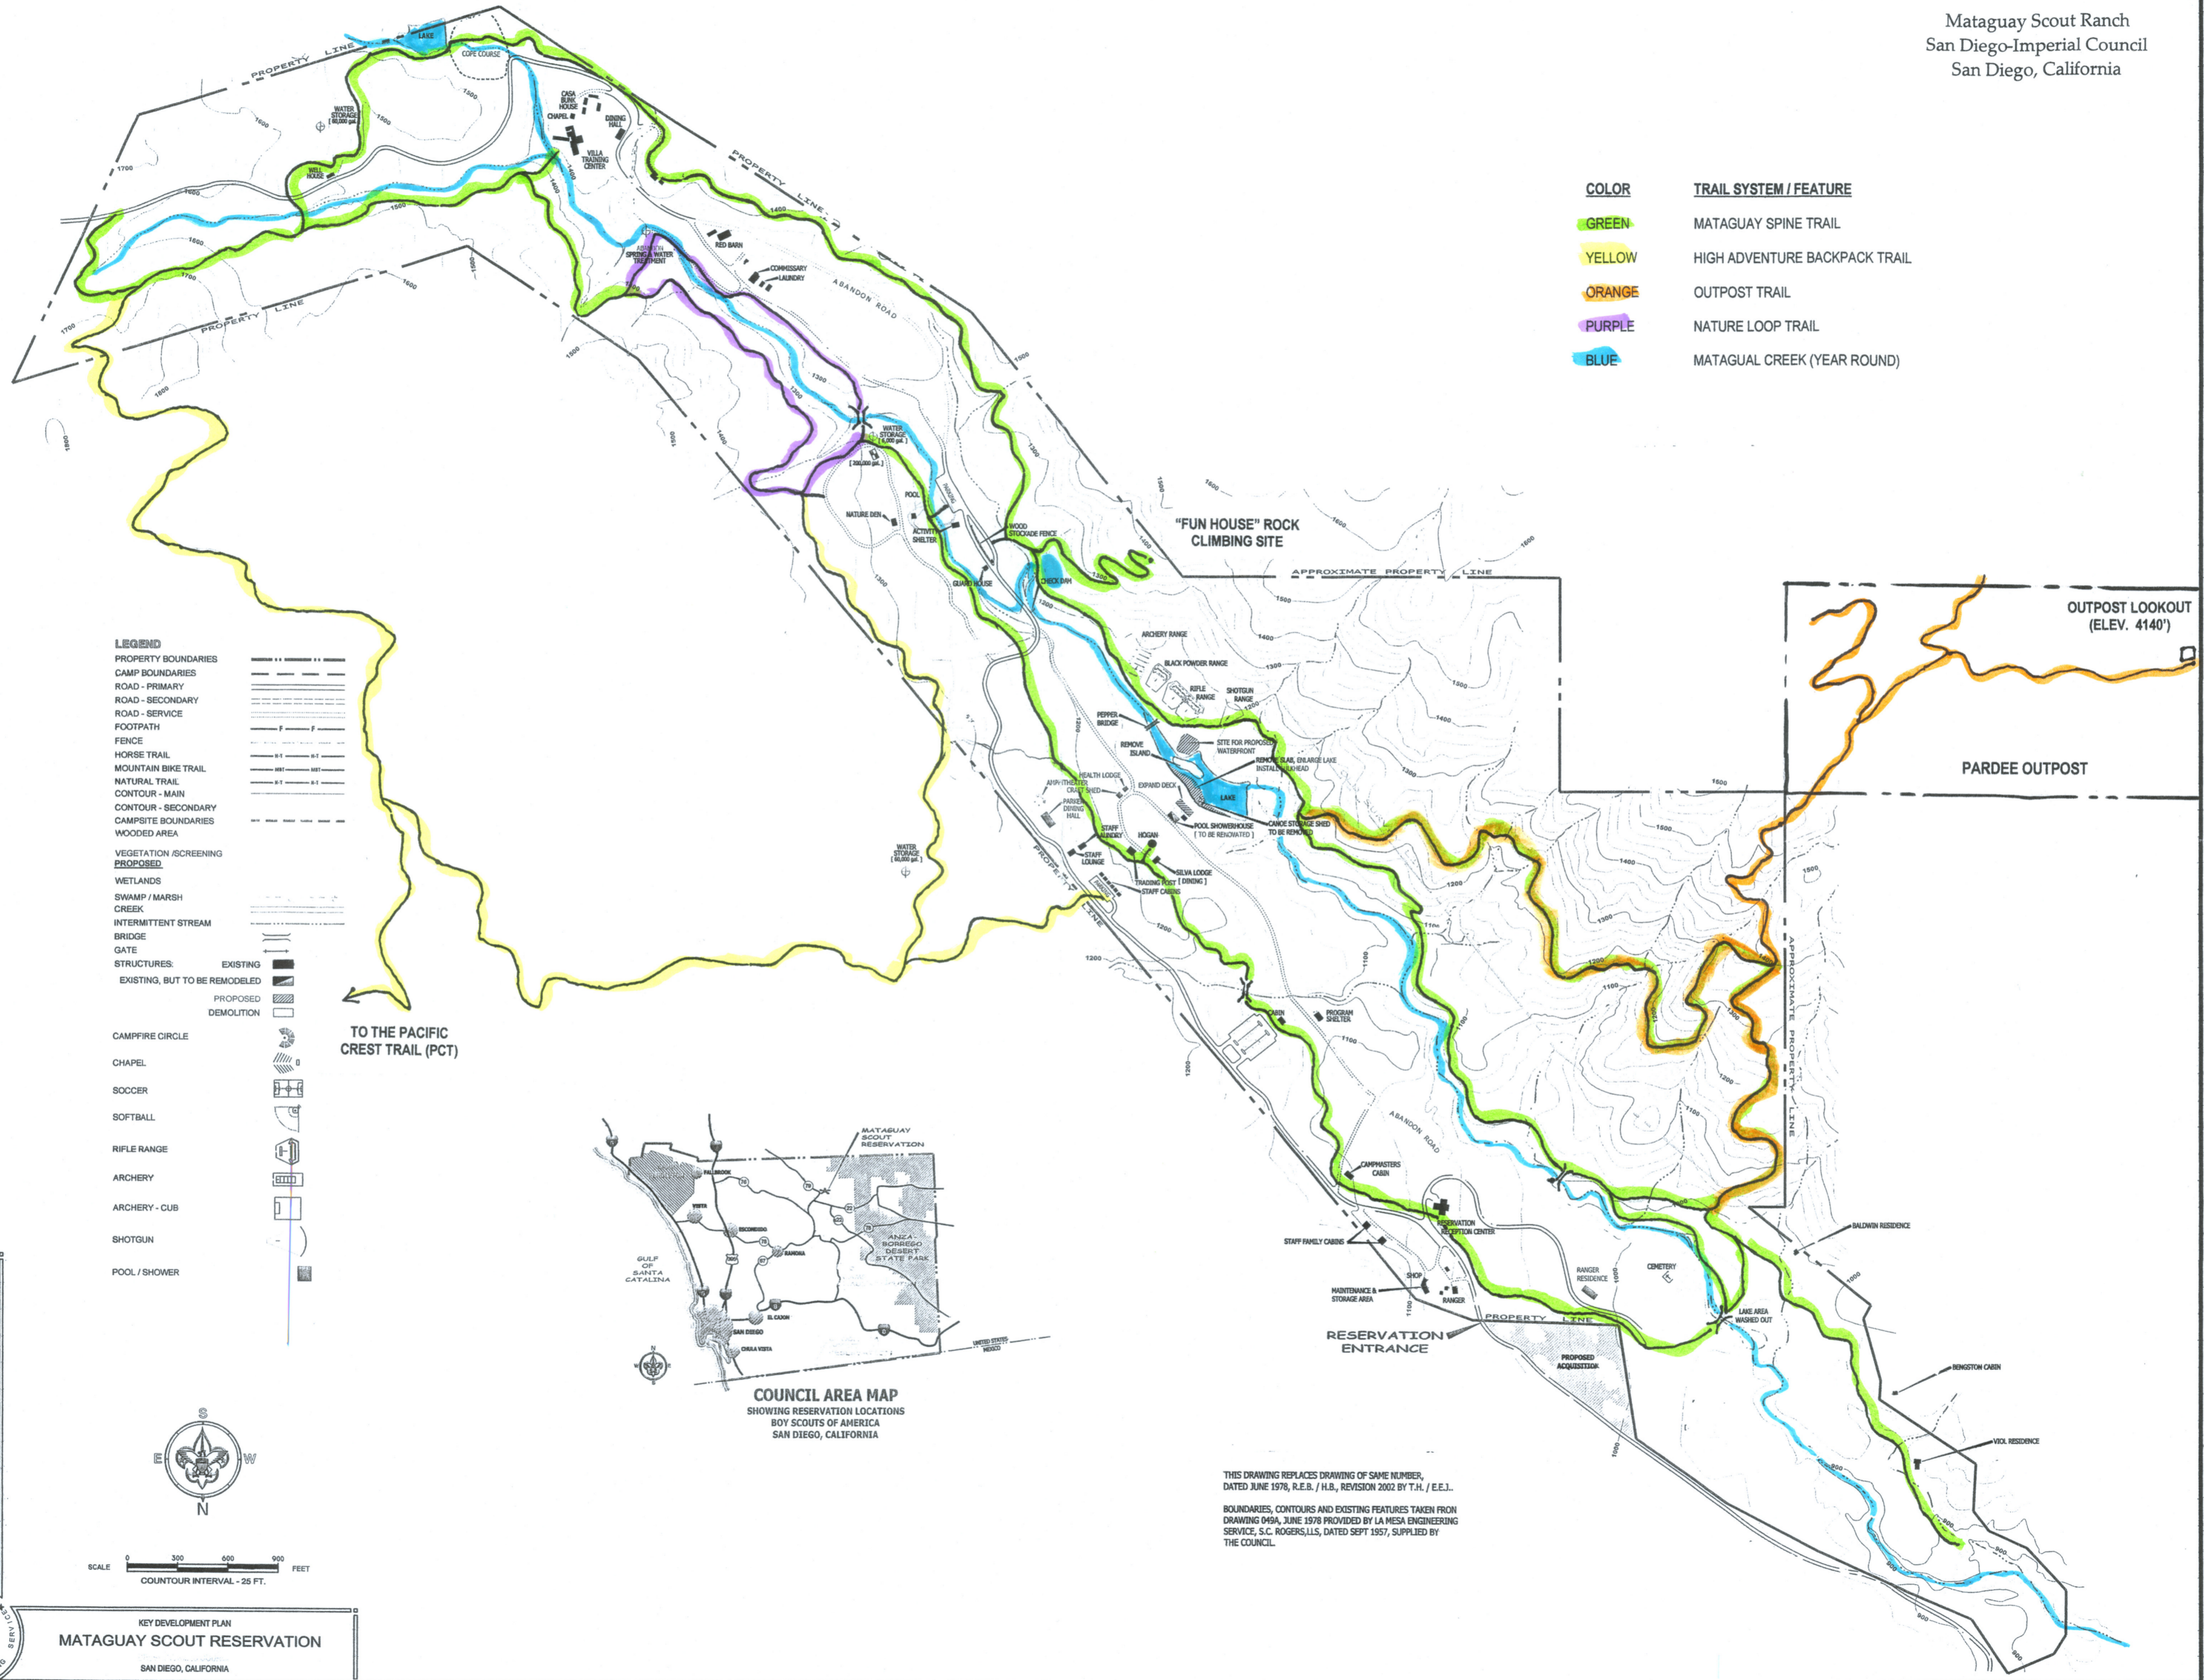

LEGEND

PROPERTY BOUNDARIES	---
CAMP BOUNDARIES	---
ROAD - PRIMARY	---
ROAD - SECONDARY	---
ROAD - SERVICE	---
FOOTPATH	---
FENCE	---
HORSE TRAIL	---
MOUNTAIN BIKE TRAIL	---
NATURAL TRAIL	---
CONTOUR - MAIN	---
CONTOUR - SECONDARY	---
CAMPSITE BOUNDARIES	---
WOODED AREA	---
VEGETATION / SCREENING	---
PROPOSED	---
WETLANDS	---
SWAMP / MARSH	---
CREEK	---
INTERMITTENT STREAM	---
BRIDGE	---
GATE	---
STRUCTURES:	
EXISTING	---
EXISTING, BUT TO BE REMODELED	---
PROPOSED	---
DEMOLITION	---
CAMPFIRE CIRCLE	---
CHAPEL	---
SOCCER	---
SOFTBALL	---
RIFLE RANGE	---
ARCHERY	---
ARCHERY - CUB	---
SHOTGUN	---
POOL / SHOWER	---

TO THE PACIFIC CREST TRAIL (PCT)

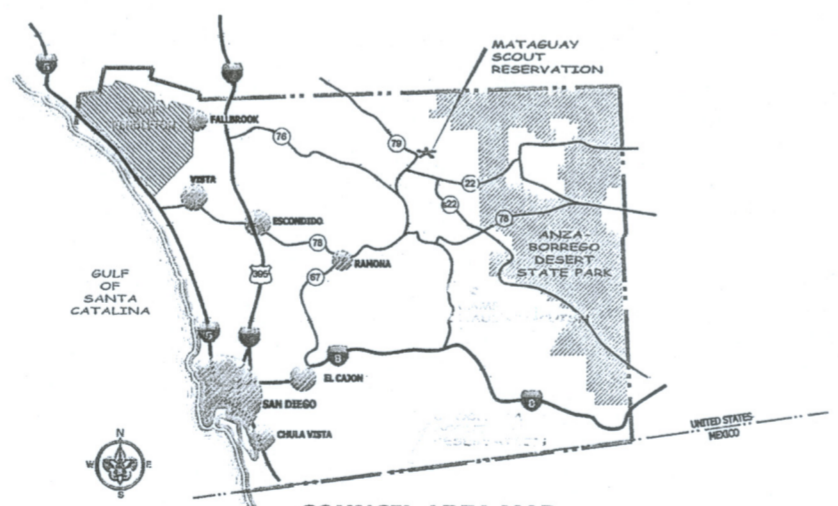

SCALE 0 300 600 900 FEET
CONTOUR INTERVAL - 25 FT.

THIS DRAWING REPLACES DRAWING OF SAME NUMBER, DATED JUNE 1978, R.E.B. / H.B., REVISION 2002 BY T.H. / E.E.L.
BOUNDARIES, CONTOURS AND EXISTING FEATURES TAKEN FROM DRAWING 0494, JUNE 1978 PROVIDED BY LA MESA ENGINEERING SERVICE, S.C. ROGERS, ILLS, DATED SEPT 1957, SUPPLIED BY THE COUNCIL.

REVISION DATES:
03/03/01 - ALICIA - RED LINE CHANGES MADE PER COUNCIL MARKUP.

ENGINEERING SERVICE
BOY SCOUTS OF AMERICA
1000 W. WASH. ST. #100
SAN DIEGO, CA 92101

ORIGINATOR: P.K.
DRAWN: B.L.C.

BOY SCOUTS OF AMERICA
COUNCIL 0494
ENGINEER 190