

Figure 3.6.1-7: Lake 500kV Switchyard – Conceptual Plan Layout

Source: Siemens Power Transmission & Distribution

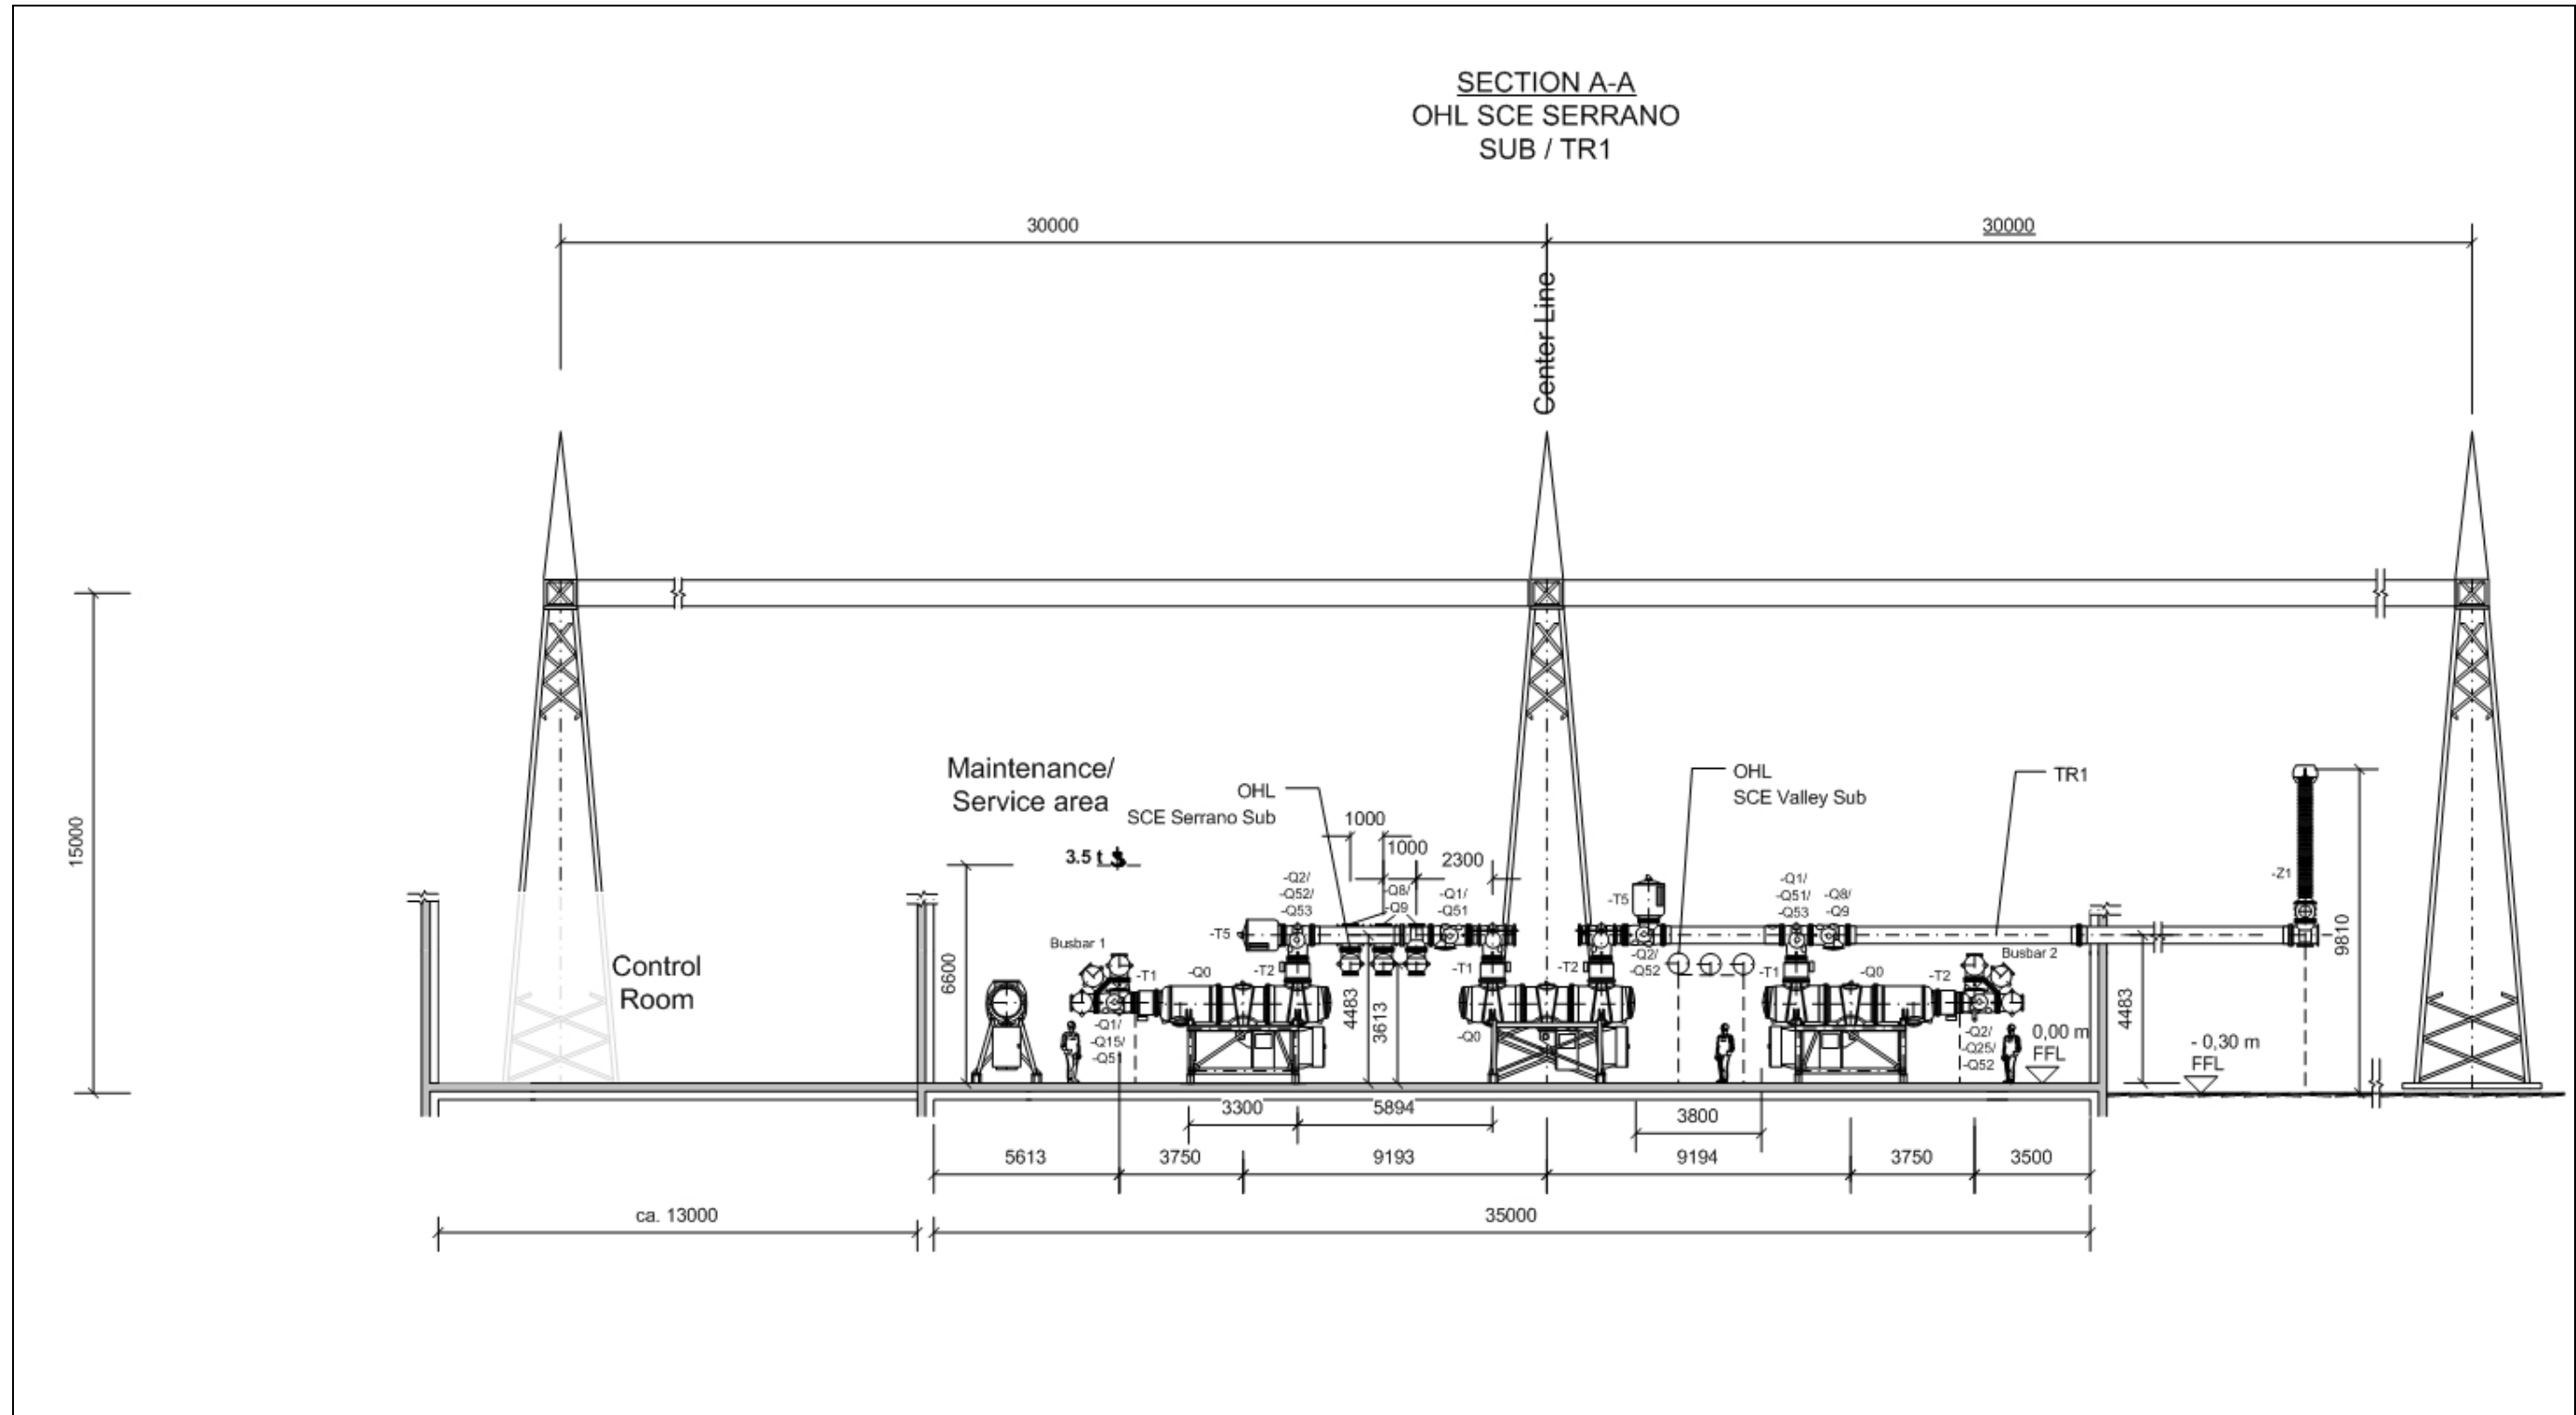
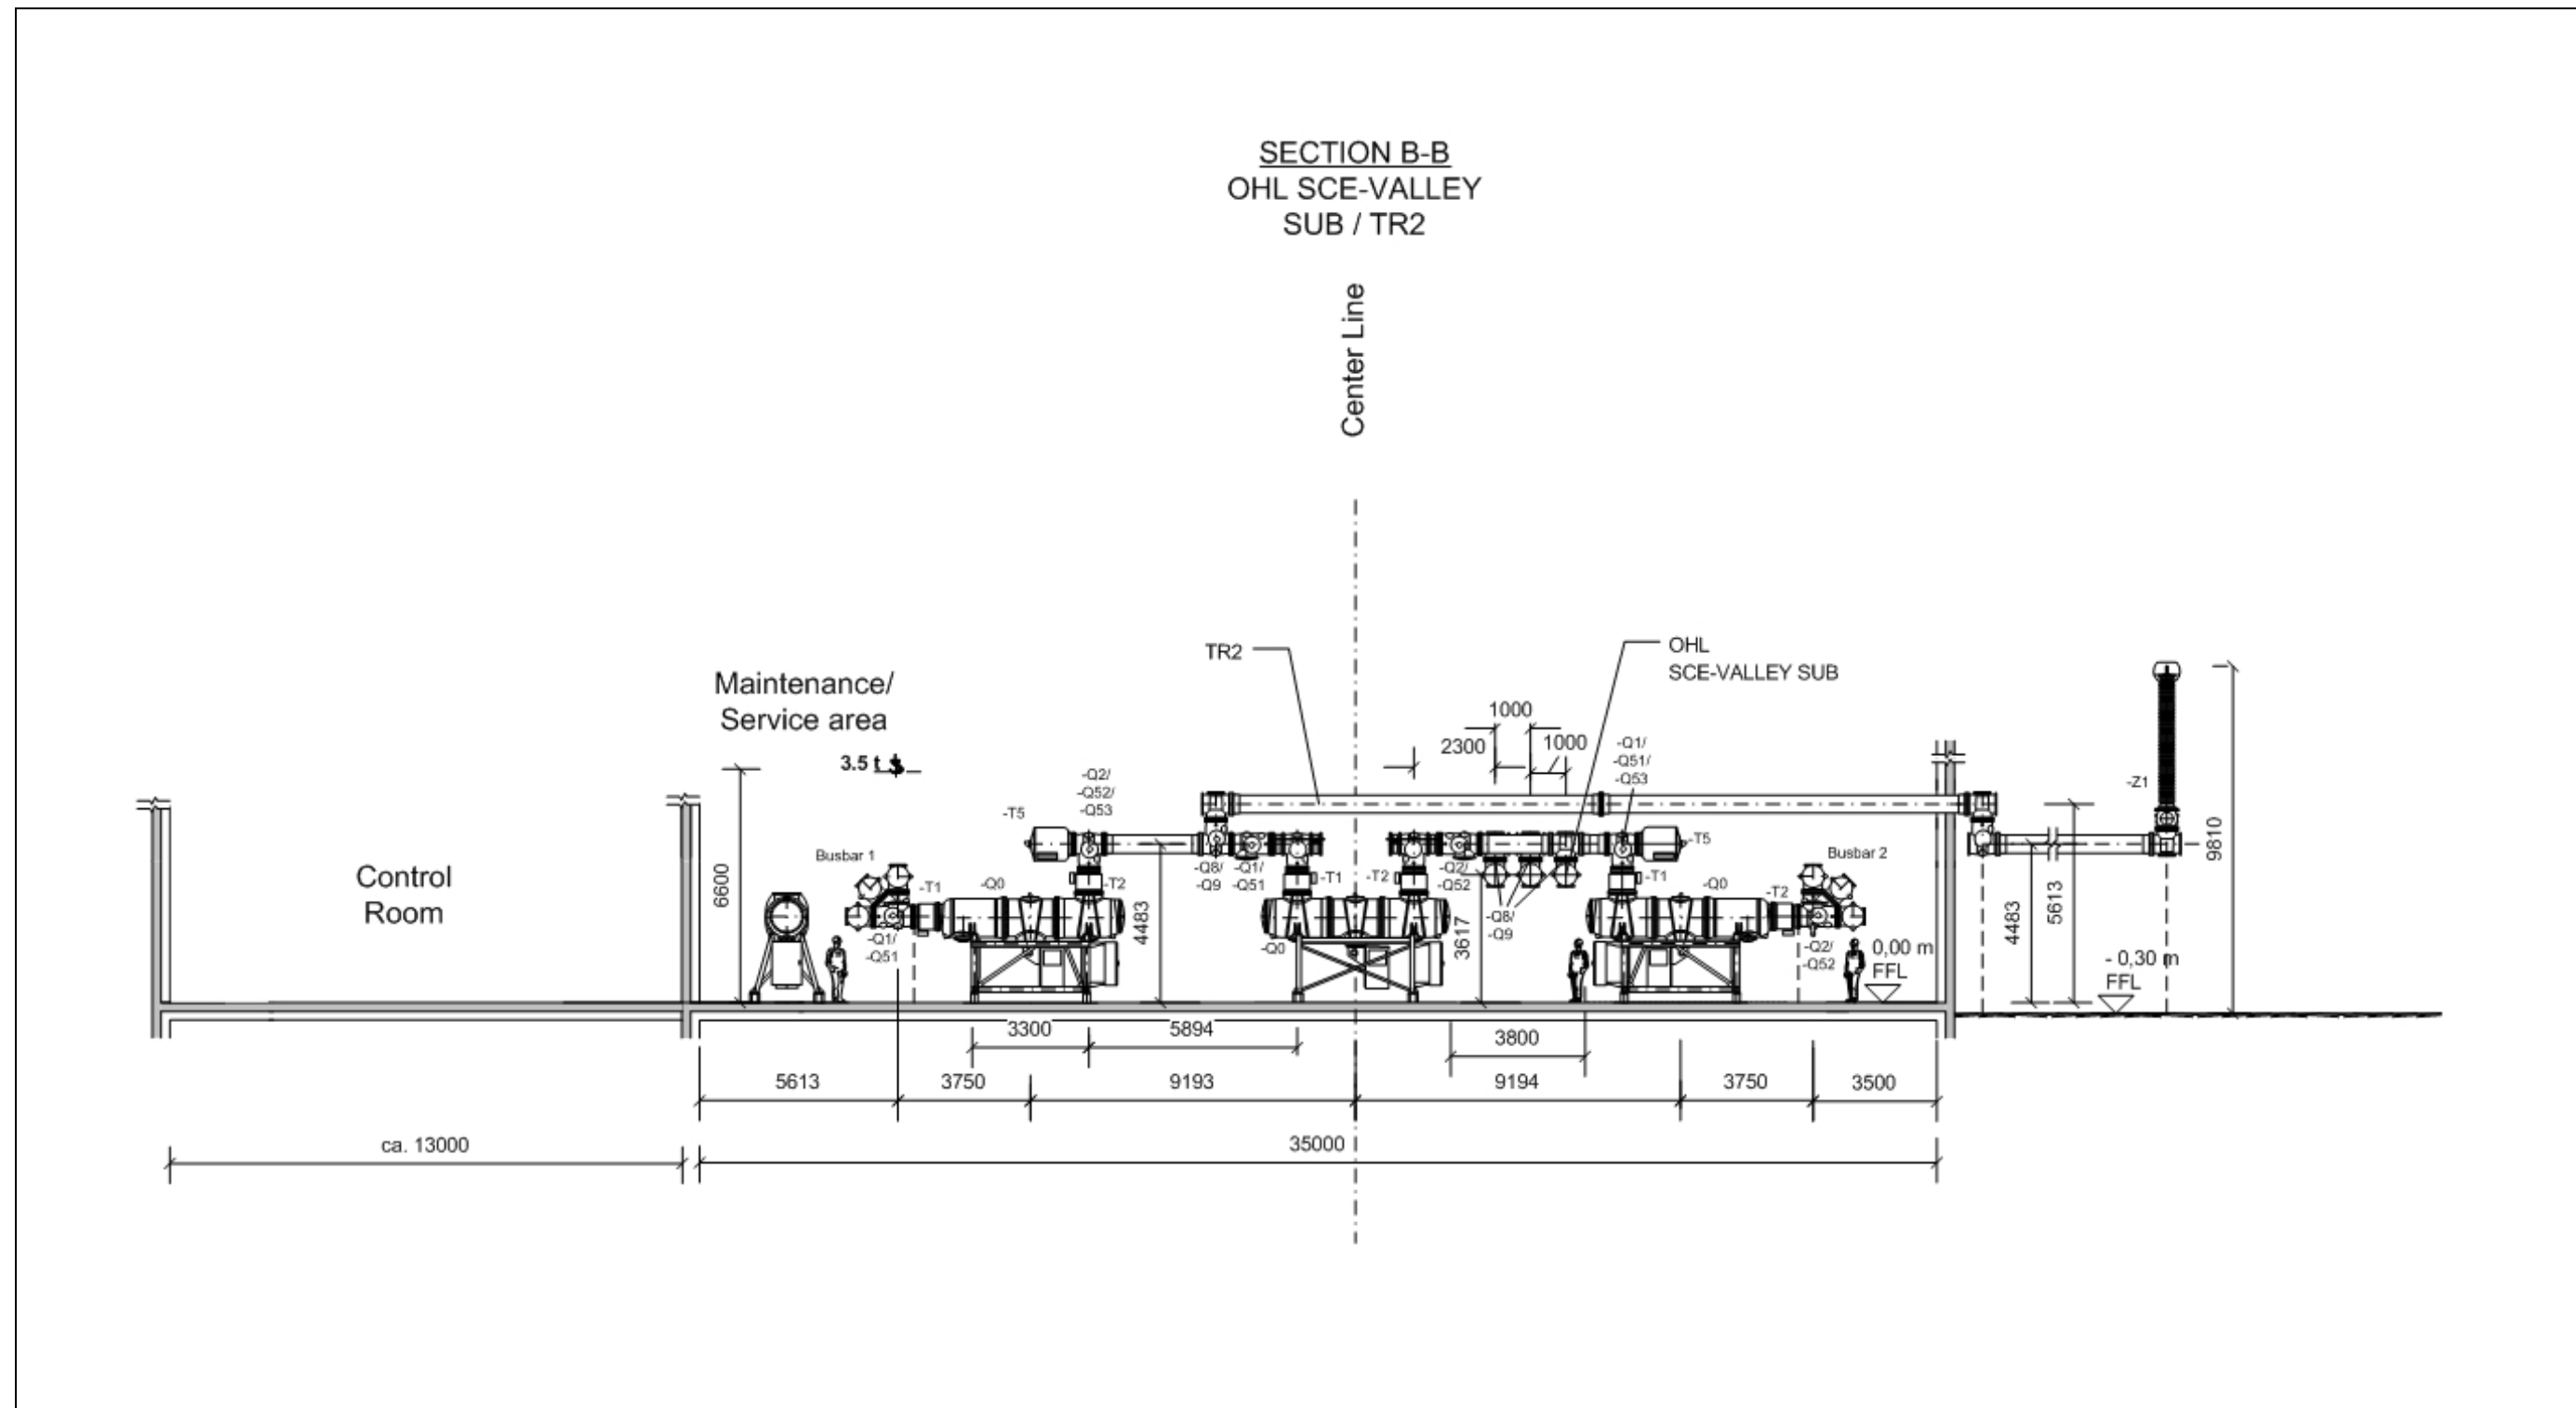


Figure 3.6.1-8: Lake 500 kV Switchyard – Conceptual Elevation Drawings (1 of 3)

Source: Siemens Power Transmission & Distribution



**Figure 3.6.1-8: Lake 500 kV Switchyard – Conceptual Elevation Drawings (2 of 3)**

Source: Siemens Power Transmission & Distribution

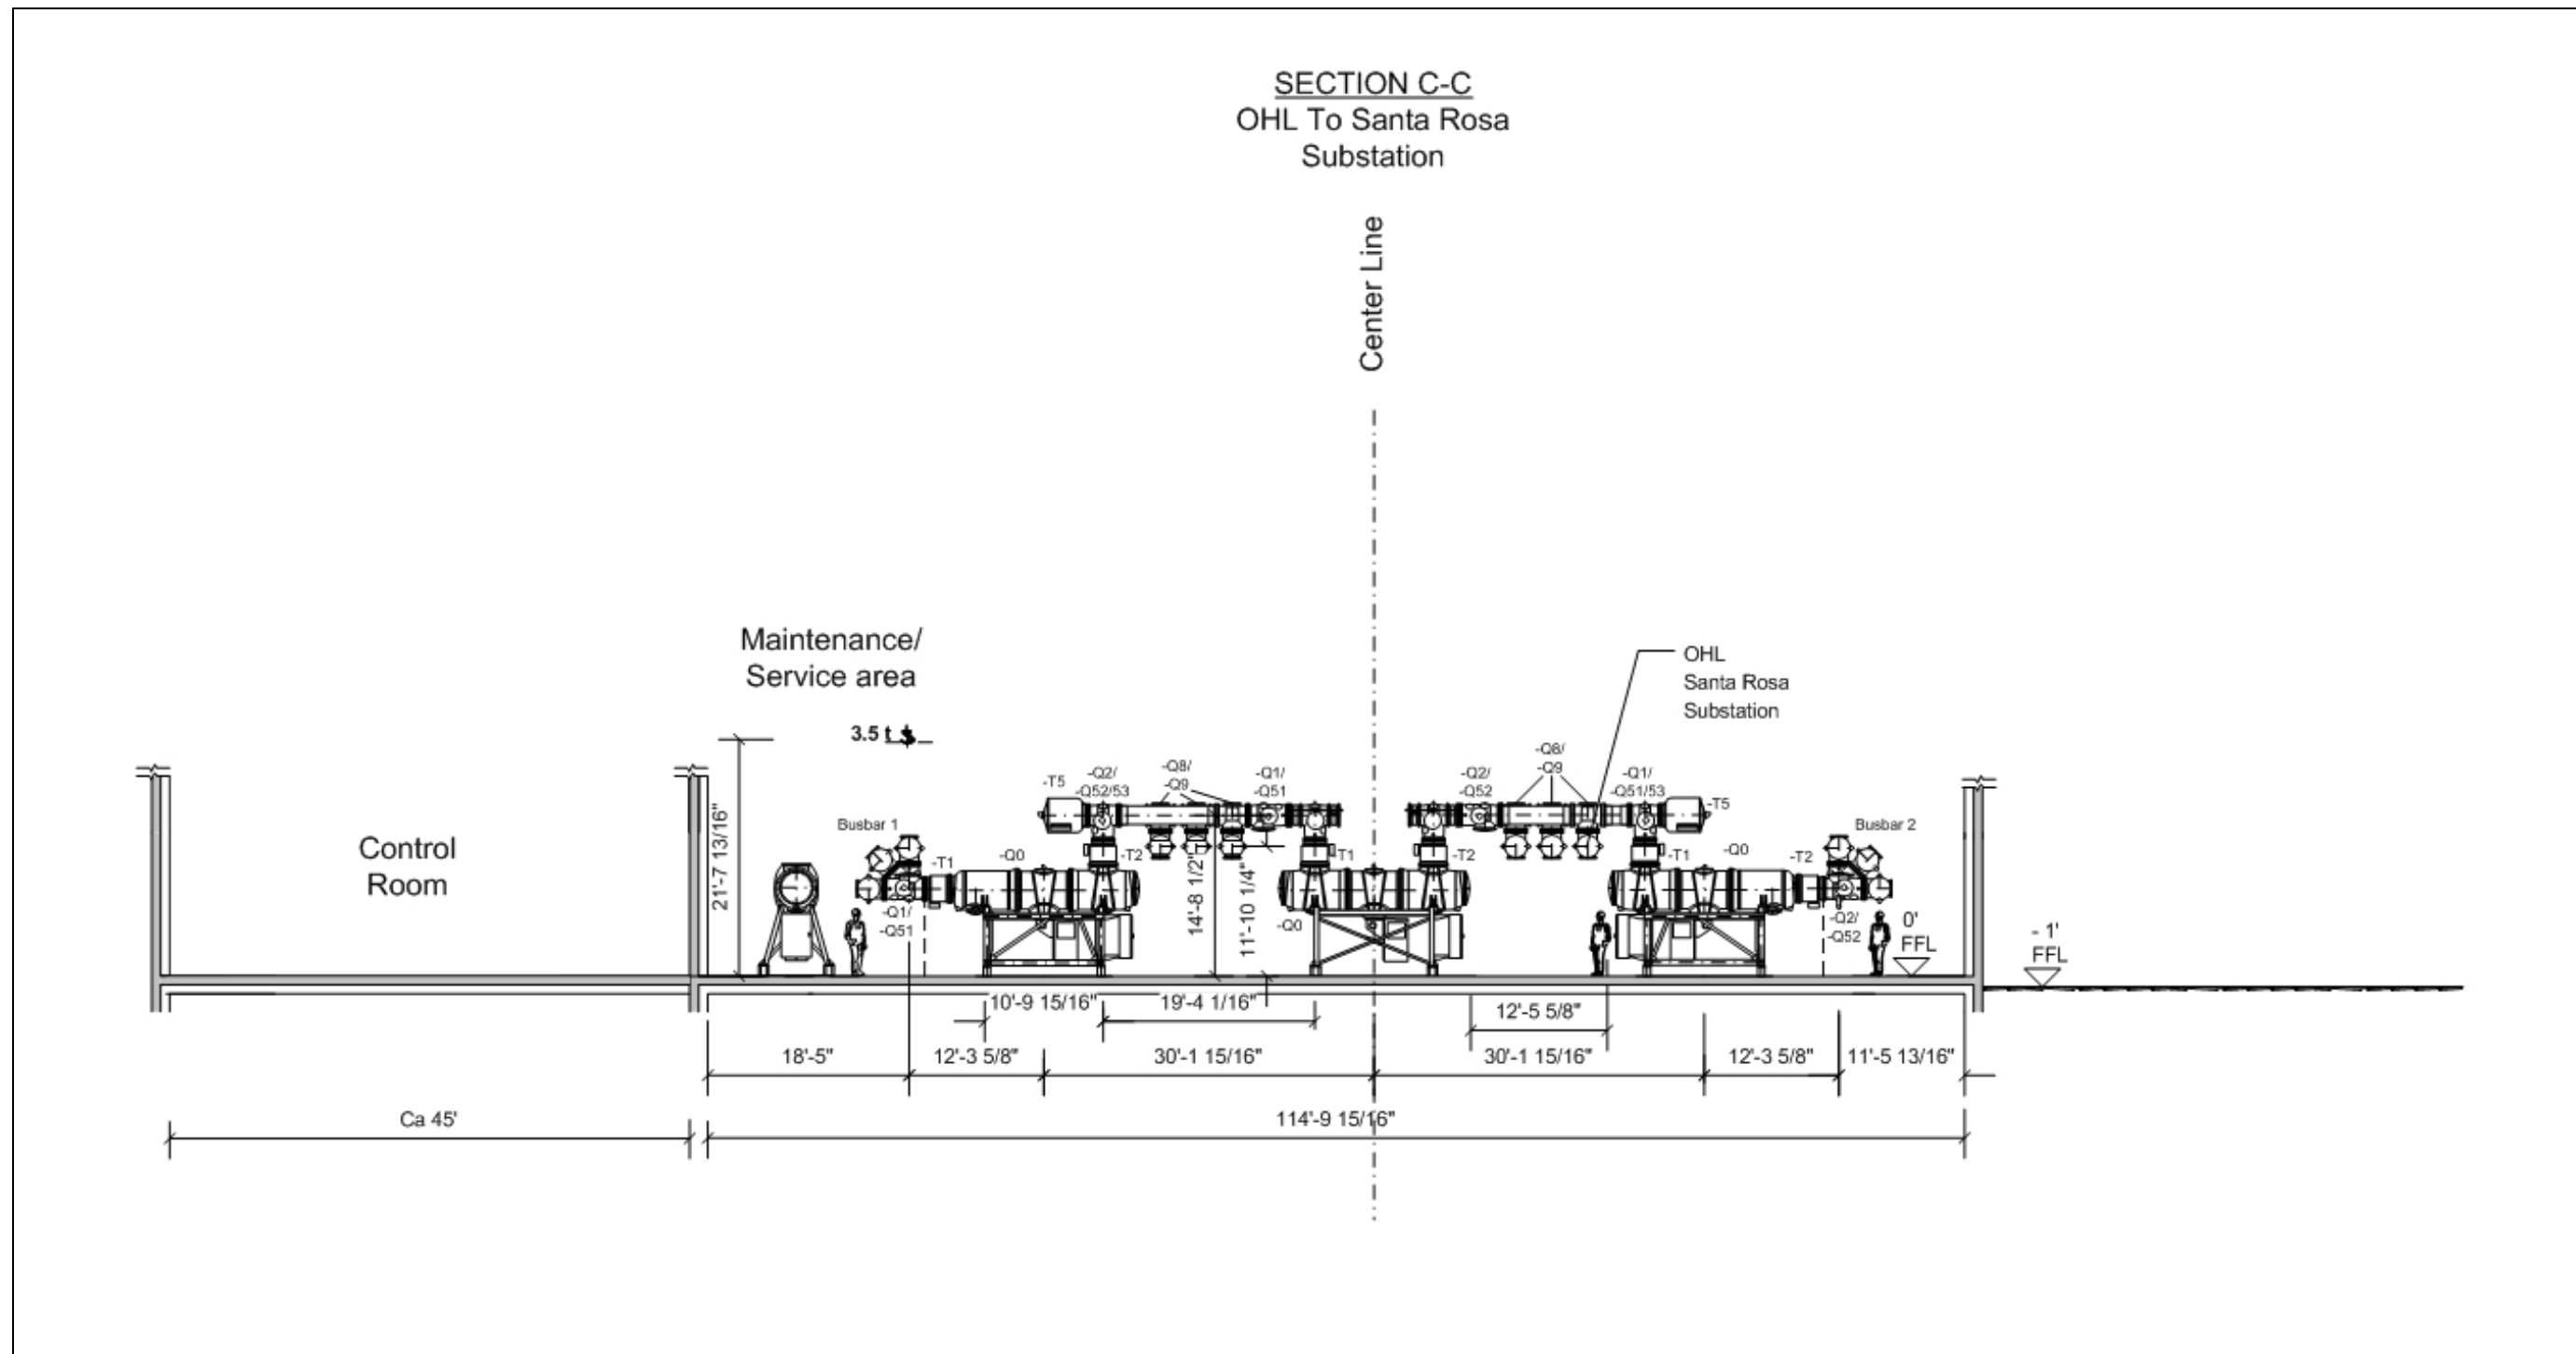


Figure 3.6.1-8: Lake 500 kV Switchyard – Conceptual Elevation Drawings (3 of 3)

Source: Siemens Power Transmission & Distribution